



RETAINING WALL 3 ENVELOPE
Sta. 58+00.00 -L- to Sta. 62+10.00 -L-

LEGEND

- DESIGN ELEVATION AT TOP OF WALL
- - - - - EXISTING GROUND FROM NCDOT SURVEY MARCH 2016
- . - . - . FILL SLOPE

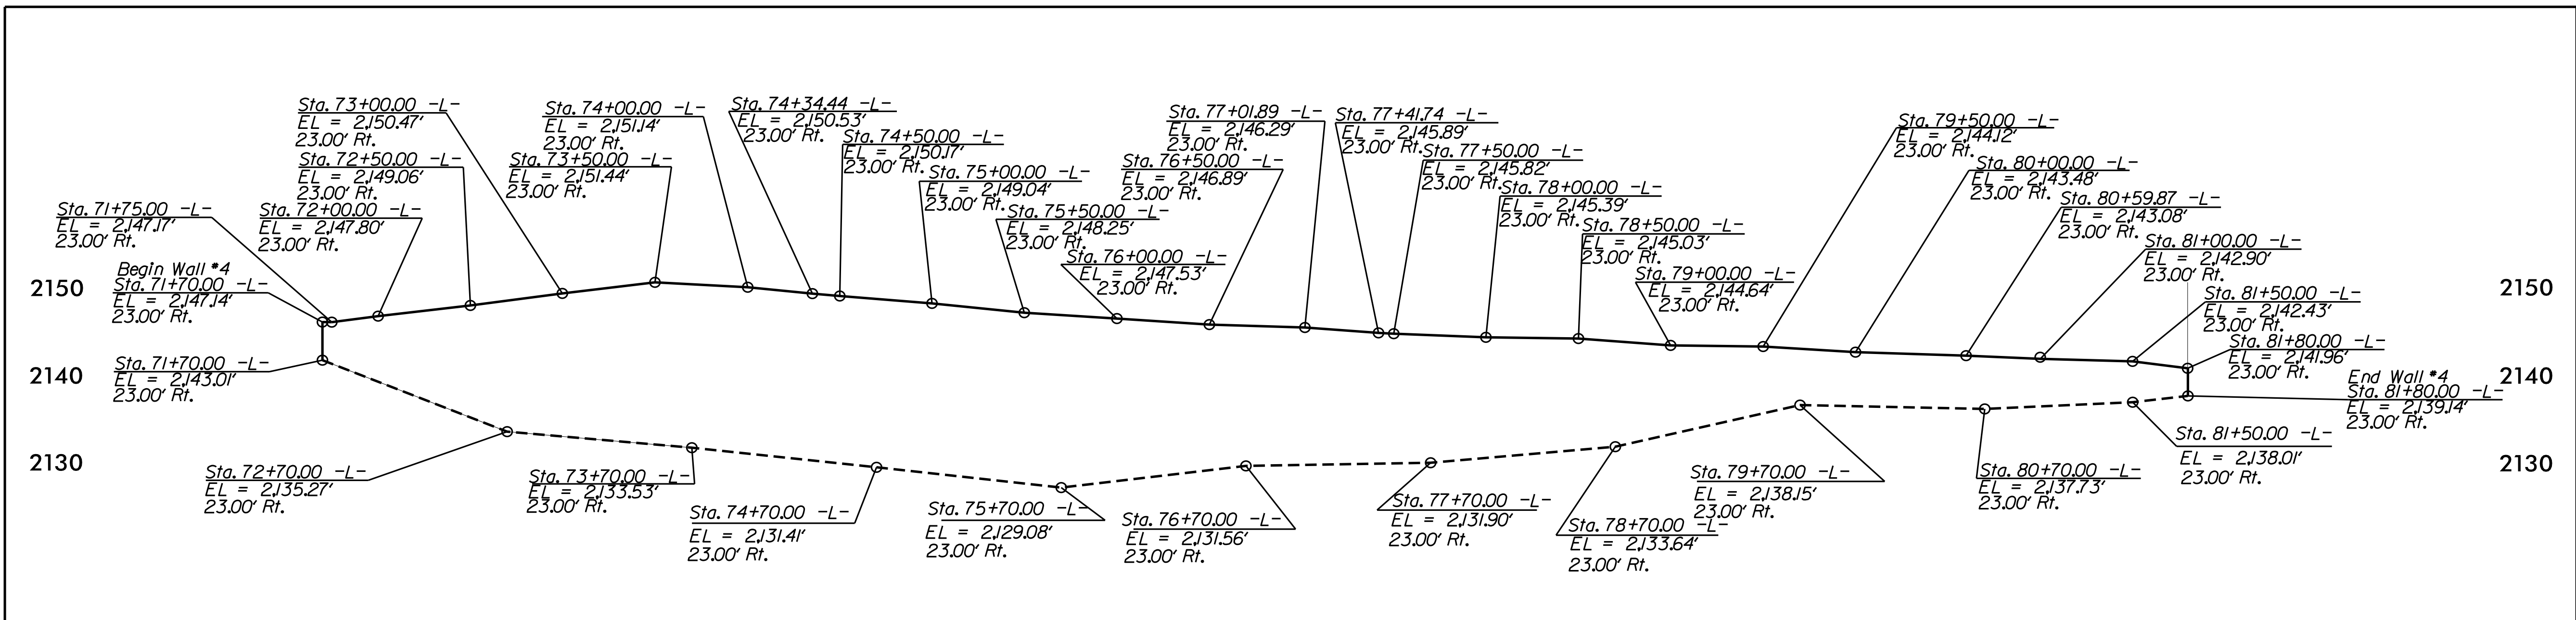

RETAINING WALL ENVELOPE 4
Sta. 71+70.00 -L- to Sta. 81+80.00 -L-

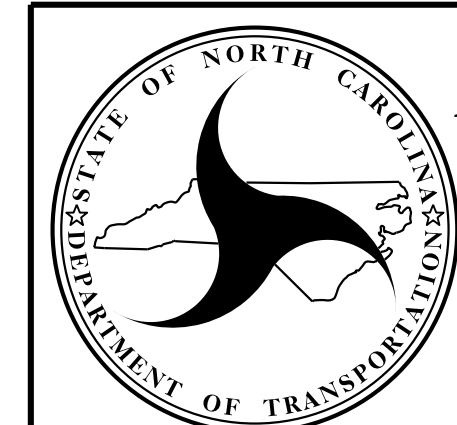

REVISIONS					
NO.	BY	DATE	NO.	BY	DATE
1			3		
2			4		