


**This electronic collection of documents is provided  
for the convenience of the user  
and is Not a Certified Document –**

**The documents contained herein were originally issued  
and sealed by the individuals whose names and license  
numbers appear on each page, on the dates appearing  
with their signature on that page.**

**This file or an individual page  
shall not be considered a certified document.**

TIP NO. R - 4753	SHEET NO. SIGN - 1
APPROVED: _____	
DATE: _____	
SEAL	
	
DOCUMENT NOT CONSIDERED FINAL UNLESS ALL SIGNATURES COMPLETED	

**STATE OF NORTH CAROLINA  
DEPARTMENT OF TRANSPORTATION**

**SIGNING PLAN  
JACKSON COUNTY**

**LOCATION: NC 107 FROM NORTH OF SR 1002 TO NC 281**

**T.I.P.: R-4753**

**CONTRACT: C203358**

**ROADWAY STANDARD DRAWING**

THE FOLLOWING ROADWAY STANDARDS AS APPEAR IN "ROADWAY STANDARD DRAWINGS" - PROJECT SERVICES UNIT - N.C. DEPARTMENT OF TRANSPORTATION - RALEIGH, N.C., DATED JANUARY 2012 ARE APPLICABLE TO THIS PROJECT AND BY REFERENCE HEREBY ARE CONSIDERED A PART OF THESE PLANS:

STD. NO.	TITLE
901.50	ARROWS AND SHIELDS
904.10	ORIENTATION OF GROUND MOUNTED SIGNS
904.50	MOUNTING OF TYPE 'D', 'E' AND 'F' SIGNS ON 'U' CHANNEL POSTS

**GENERAL NOTES**

- . SIGNS FURNISHED BY STATE
- . ALL TYPE 'D' SIGNS SHALL BE MOUNTED ON TWO U-CHANNEL POSTS UNLESS OTHERWISE INDICATED ON THE PLANS.
- . IF REMOVAL OR RELOCATION OF SIGNS ON PRIVATE STREET (NON-STATE MAINTAINED) IS REQUIRED DUE TO CONSTRUCTION, THE CONTRACTOR SHALL INFORM THE ENGINEER. THE WORK WILL BE COMPLETED BY OTHERS.
- . WHEN NOT STATIONED OR DIMENSIONED ON PLANS, ALL 'E' AND 'F' SIGNS SHALL BE FIELD LOCATED BY THE ENGINEER
- . ALL EXISTING SIGNS ON "U" CHANNEL POST WITHIN THE PROJECT LIMITS SHALL BE REMOVED AND DISPOSED OF UNLESS OTHERWISE NOTED ON PLANS.
- . WHEN EXISTING SIGNS ARE REMOVED AND INSTALLED ON NEW SUPPORTS, THE RE-ERECTION SHALL IMMEDIATELY FOLLOW THE REMOVAL.
- . THE BACKGROUND FOR TYPE E & F SIGNS SHALL BE TYPE C REFLECTIVE SHEETING.
- . SEE ROADWAY PLANS FOR GUARD/GUIDE RAIL DETAILS.

**SUMMARY OF QUANTITIES**

ITEM NO.		ITEM DESCRIPTION	QUANTITY	UNIT
DESC. NO.	SECT. NO.			
4072000000	903	SUPPORTS, 3 LB STEEL U-CHANNEL	868	L.F.
4096000000	904	SIGN ERECTION, TYPE D (GROUND MOUNTED)	2	E.A.
4102000000	904	SIGN ERECTION, TYPE E	63	E.A.
4108000000	904	SIGN ERECTION, TYPE F	22	E.A.
4116100000	904	SIGN ERECTION, RELOCATE SIGN TYPE D	7	E.A.
4116100000	904	SIGN ERECTION, RELOCATE SIGN TYPE E	2	E.A.
4155000000	907	DISPOSAL OF SIGN SYSTEM, U-CHANNEL	34	E.A.

**PROJECT NOTES**


1. DISPOSAL OF SIGN SYSTEM, U-CHANNEL.
2. RELOCATE SIGN, TYPE D
3. RELOCATE SIGN, TYPE E

**INDEX**

SHEET NO.	DESCRIPTION
SIGN-1	TITLE SHEET
SIGN-2	DETAIL SHEET
SIGN-3-3a	SIGN TYPES
SIGN-4-18	SIGN ROADWAY SHEETS


**PLAN REVIEWED BY: N.C.D.O.T. SIGNING AND DELINEATION UNIT**

**Kelvin L. Jordan** SIGNING & DELINEATION REGIONAL ENGINEER  
**Matthew Tracey, PE** SIGNING & DELINEATION PROJECT DESIGN ENGINEER

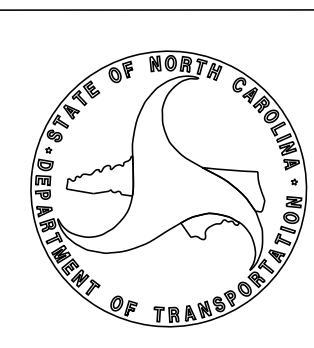

**PLAN PREPARED BY: DAVENPORT**

**John G. Townsend, PE** PROJECT ENGINEER  
**M. Scott Clark, PE** PROJECT DESIGN ENGINEER

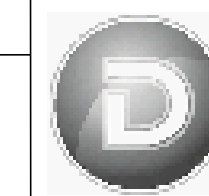


**DAVENPORT**  
 TRANSPORTATION CONSULTING  
 HOME OFFICE:  
 335 WEST FOURTH STREET, SUITE 204  
 WINSTON-SALEM, NC 27101  
 336.744.9338 www.davenportnc.com  
 NC REG. PROFESSIONAL ENGINEER LICENSE NO. C-21022





PROJECT REFERENCE NO. R-4753	SHEET NO. SGN-3
APPROVED: _____	
DATE: _____	
SEAL 	
DOCUMENT NOT CONSIDERED FINAL UNLESS ALL SIGNATURES COMPLETED	


401) QUANTITY REQ'D . 3

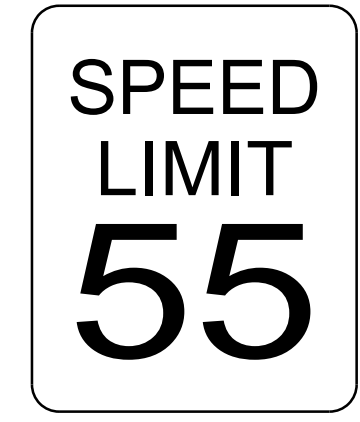

24 X 30  
R2-1

ONE "U" POST PER SIGN


406) QUANTITY REQ'D . 5



18 X 18  
W13-1P

MOUNT BELOW SIGN .405.  
MOUNT BELOW SIGN .408.  
MOUNT BELOW SIGN .412.  
IN .5. INSTALLATIONS  
ONE "U" POST PER SIGN


411) QUANTITY REQ'D . 4



18 X 18  
W13-1P

MOUNT BELOW SIGN .415.  
MOUNT BELOW SIGN .416.  
IN .4. INSTALLATIONS  
ONE "U" POST PER SIGN


416) QUANTITY REQ'D . 1

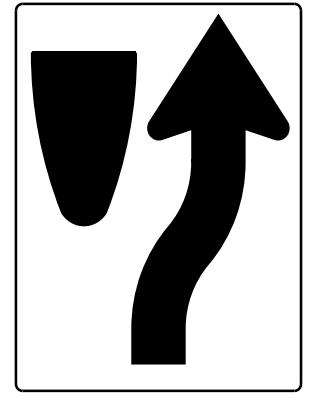

24 X 30  
R4-7

ONE "U" POST PER SIGN


402) QUANTITY REQ'D . 6

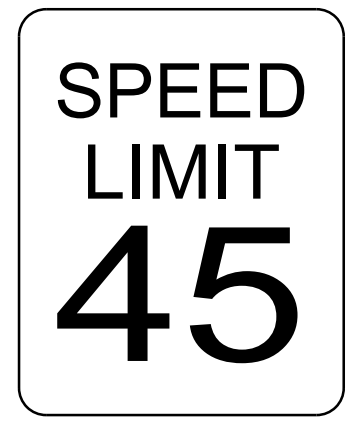

24 X 30  
R2-1

ONE "U" POST PER SIGN


407) QUANTITY REQ'D . 1



36 X 36  
W1-2

ONE "U" POST PER SIGN


412) QUANTITY REQ'D . 2

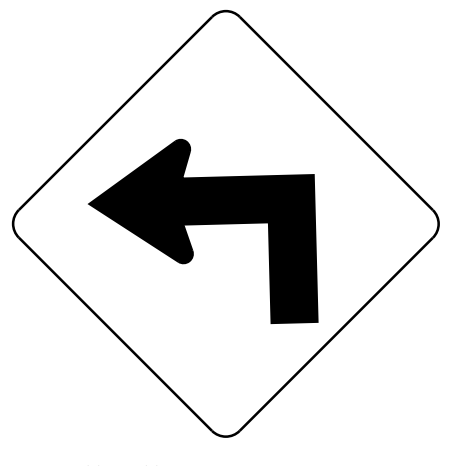

36 X 36  
W1-1

ONE "U" POST PER SIGN


417) QUANTITY REQ'D . 1



24 x 8  
R3-17bP

MOUNT BELOW SIGN .403.  
IN 1 INSTALLATIONS  
ONE "U" POST PER SIGN


403) QUANTITY REQ'D . 10

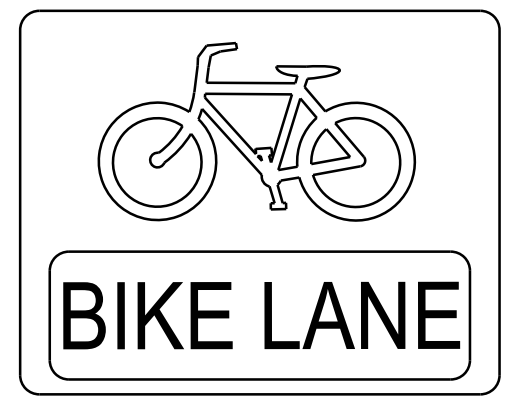

24 X 18  
R3-17

ONE "U" POST PER SIGN


408) QUANTITY REQ'D . 5

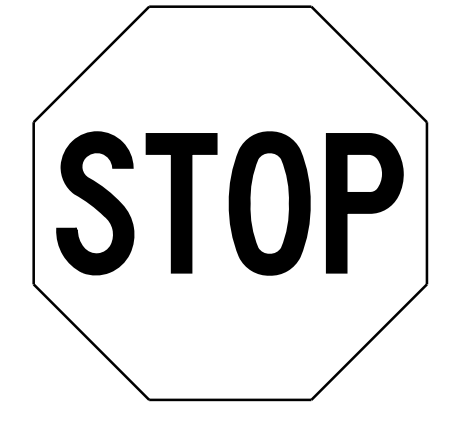

36 X 36  
R1-1

ONE "U" POSTS PER SIGN


413) QUANTITY REQ'D . 2

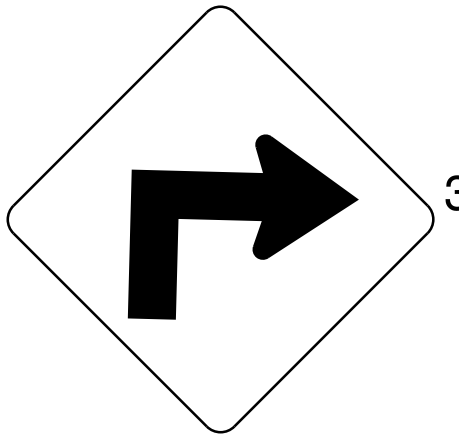

36 X 36  
W1-1

ONE "U" POST PER SIGN


418) QUANTITY REQ'D . 1

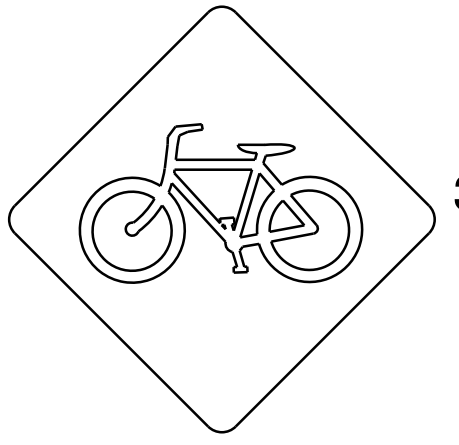

36 X 36  
W11-1

ONE "U" POST PER SIGN


404) QUANTITY REQ'D . 5



36 X 36  
S3-1

ONE "U" POST PER SIGN


409) QUANTITY REQ'D . 2

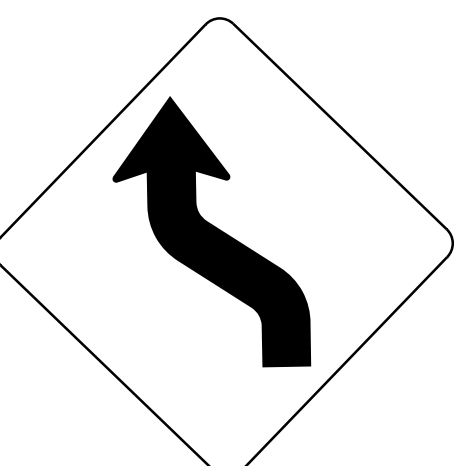

36 X 36  
W1-4

ONE "U" POST PER SIGN


414) QUANTITY REQ'D . 22

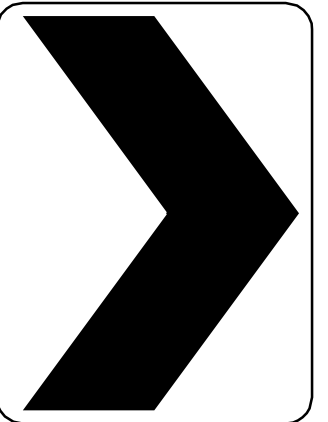

18 X 24  
W1-8

ONE "U" POST PER 2 SIGNS  
MOUNTED BACK TO BACK


419) QUANTITY REQ'D . 1



18 X 24  
W16-1P

MOUNT BELOW SIGN .418.  
IN 1 INSTALLATIONS  
ONE "U" POST PER SIGN


405) QUANTITY REQ'D . 2

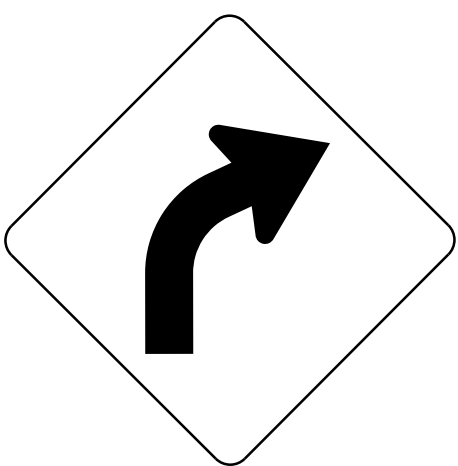

36 X 36  
W1-2

ONE "U" POST PER SIGN


410) QUANTITY REQ'D . 1

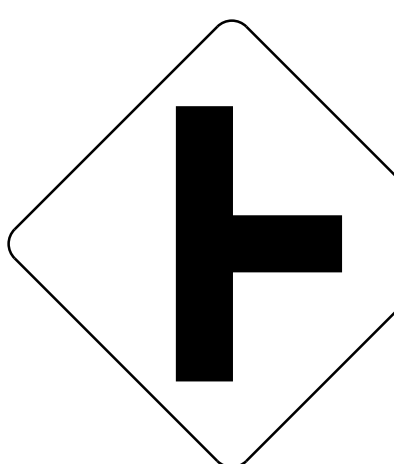

36 X 36  
W2-2

ONE "U" POST PER SIGN

415) QUANTITY REQ'D . 2




36 X 36  
W3-5

ONE "U" POST PER SIGN


**TYPE "E" SIGNS**

9/15/2016 6:20:16 AM C:\Users\scottc\Documents\Projects\2016\160923-NCDDOT\_R4753\JacksonCo\RDDESIGN\03\_CADD\PLANS\SG\160923\_16\_SG\_03.dgn


APPROVED: \_\_\_\_\_  
 DATE: \_\_\_\_\_

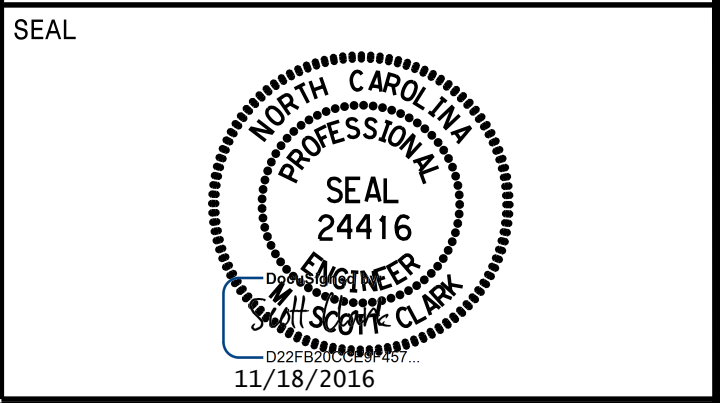


**DOCUMENT NOT CONSIDERED FINAL  
 UNLESS ALL SIGNATURES COMPLETED**

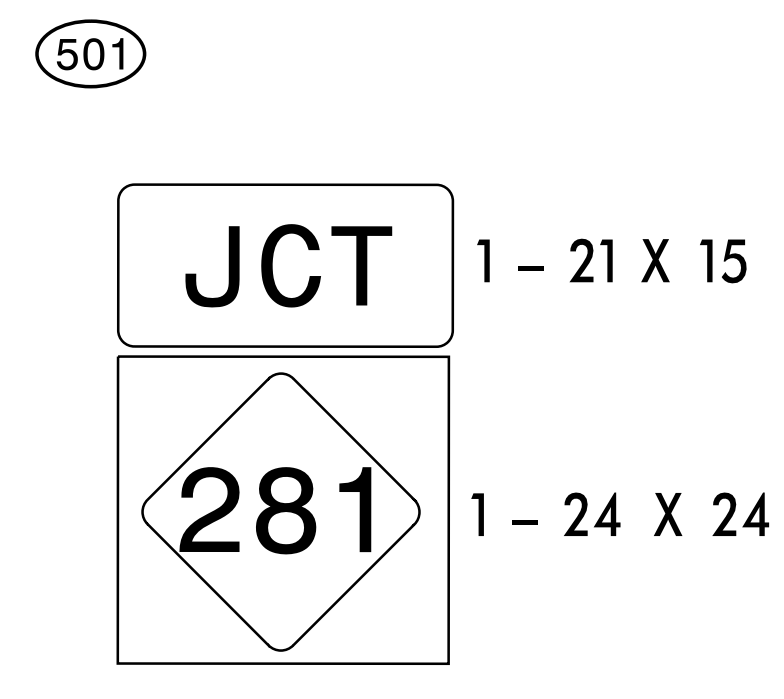


ONE "U" POST PER SIGN

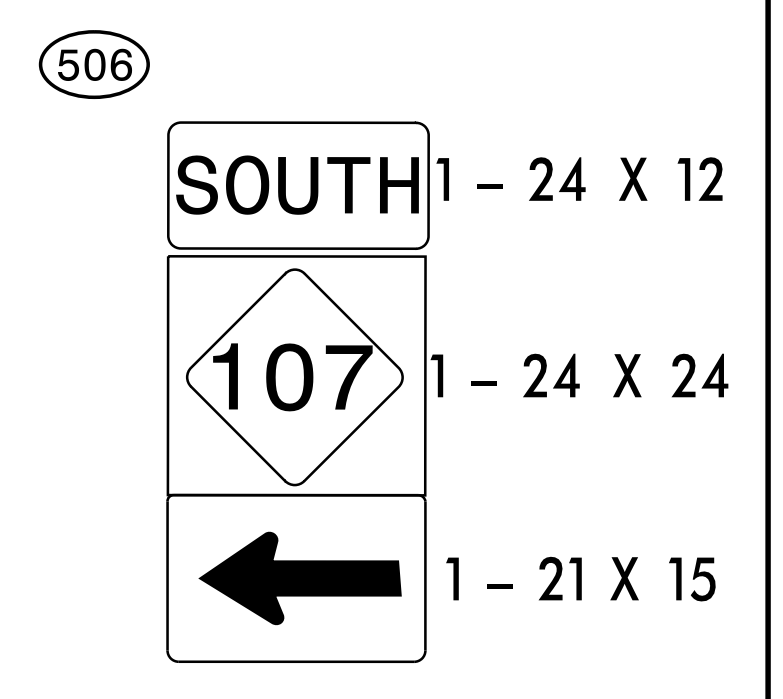


ONE "U" POST PER SIGN

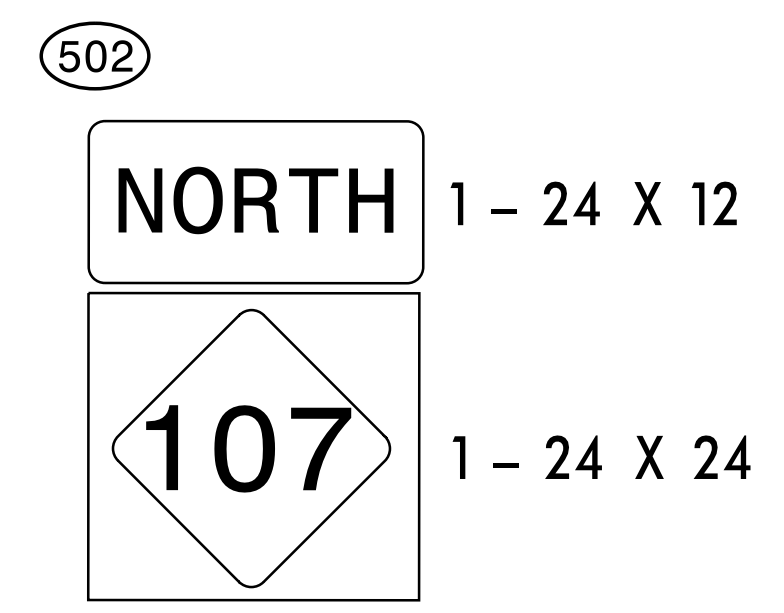


ONE "U" POST PER SIGN

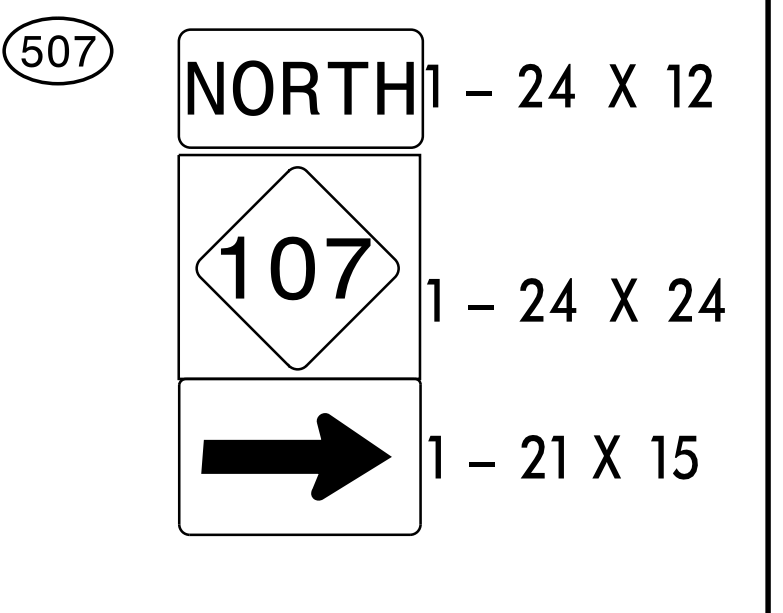


ONE "U" POST PER SIGN

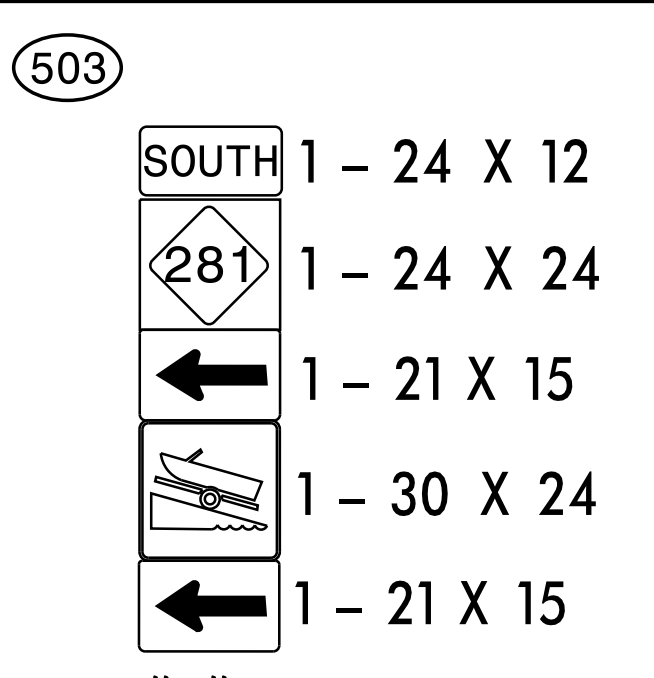


ONE "U" POST PER SIGN

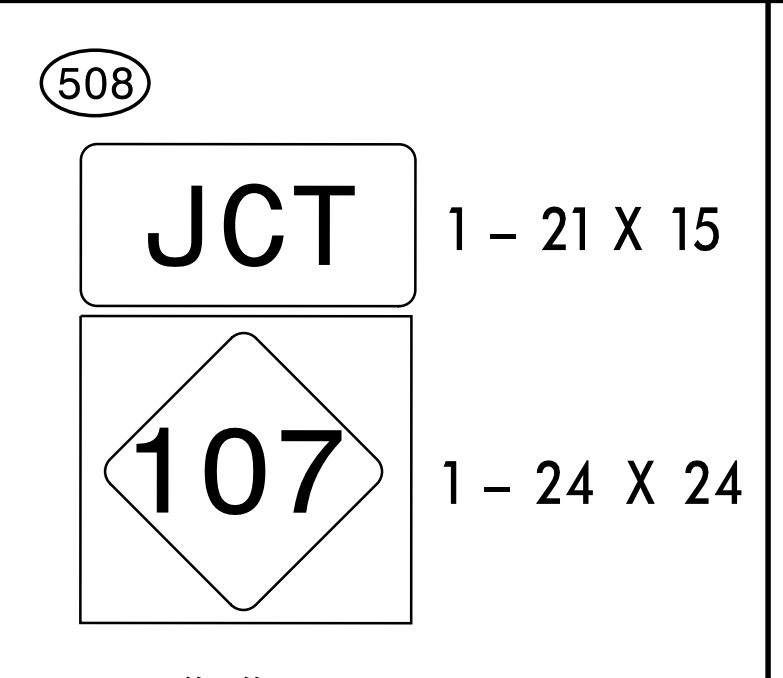

ONE "U" POST PER SIGN

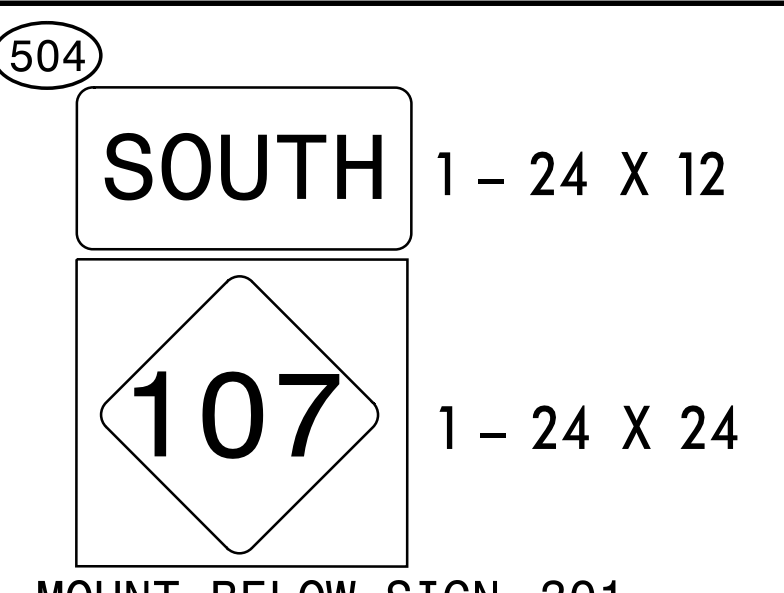

MOUNT BELOW SIGN 301  
 ONE "U" POST PER SIGN

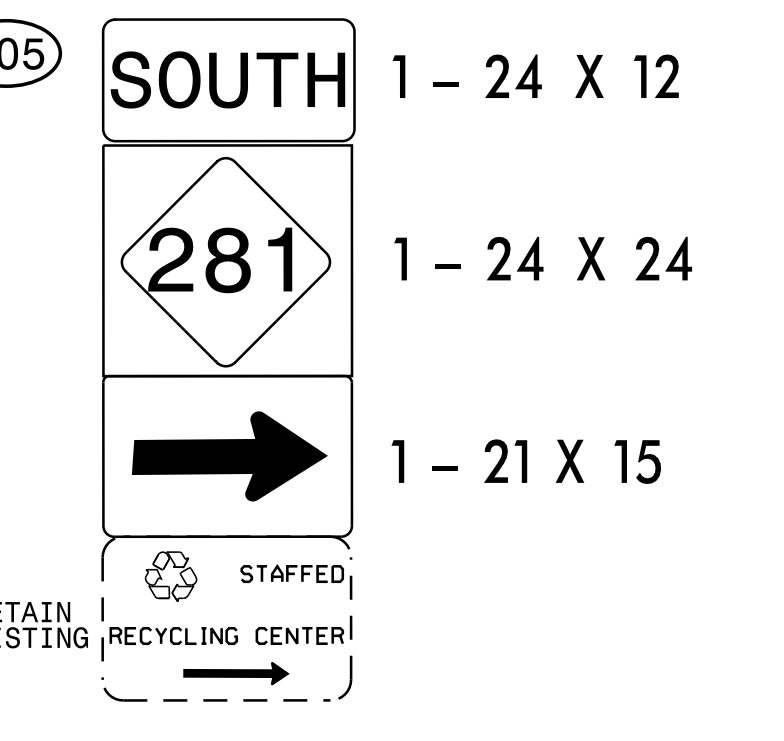

ONE "U" POST PER SIGN

**TYPE "F" SIGNS**



9/15/2016 6:20:16 AM G:\160923-NCDDOT\_R4753\JacksonCo\RDDESIGN\03-CADD\PLANS\SG\160923\_16\_SG\_03.dgn  
 DAVENPORT/scloak

5/14/2016

PROJECT REFERENCE NO. R-4753	SHEET NO. SIGN-4
---------------------------------	---------------------

SCOTT CLARK  
11/18/2016

**DOCUMENT NOT CONSIDERED FINAL  
UNLESS ALL SIGNATURES COMPLETED**

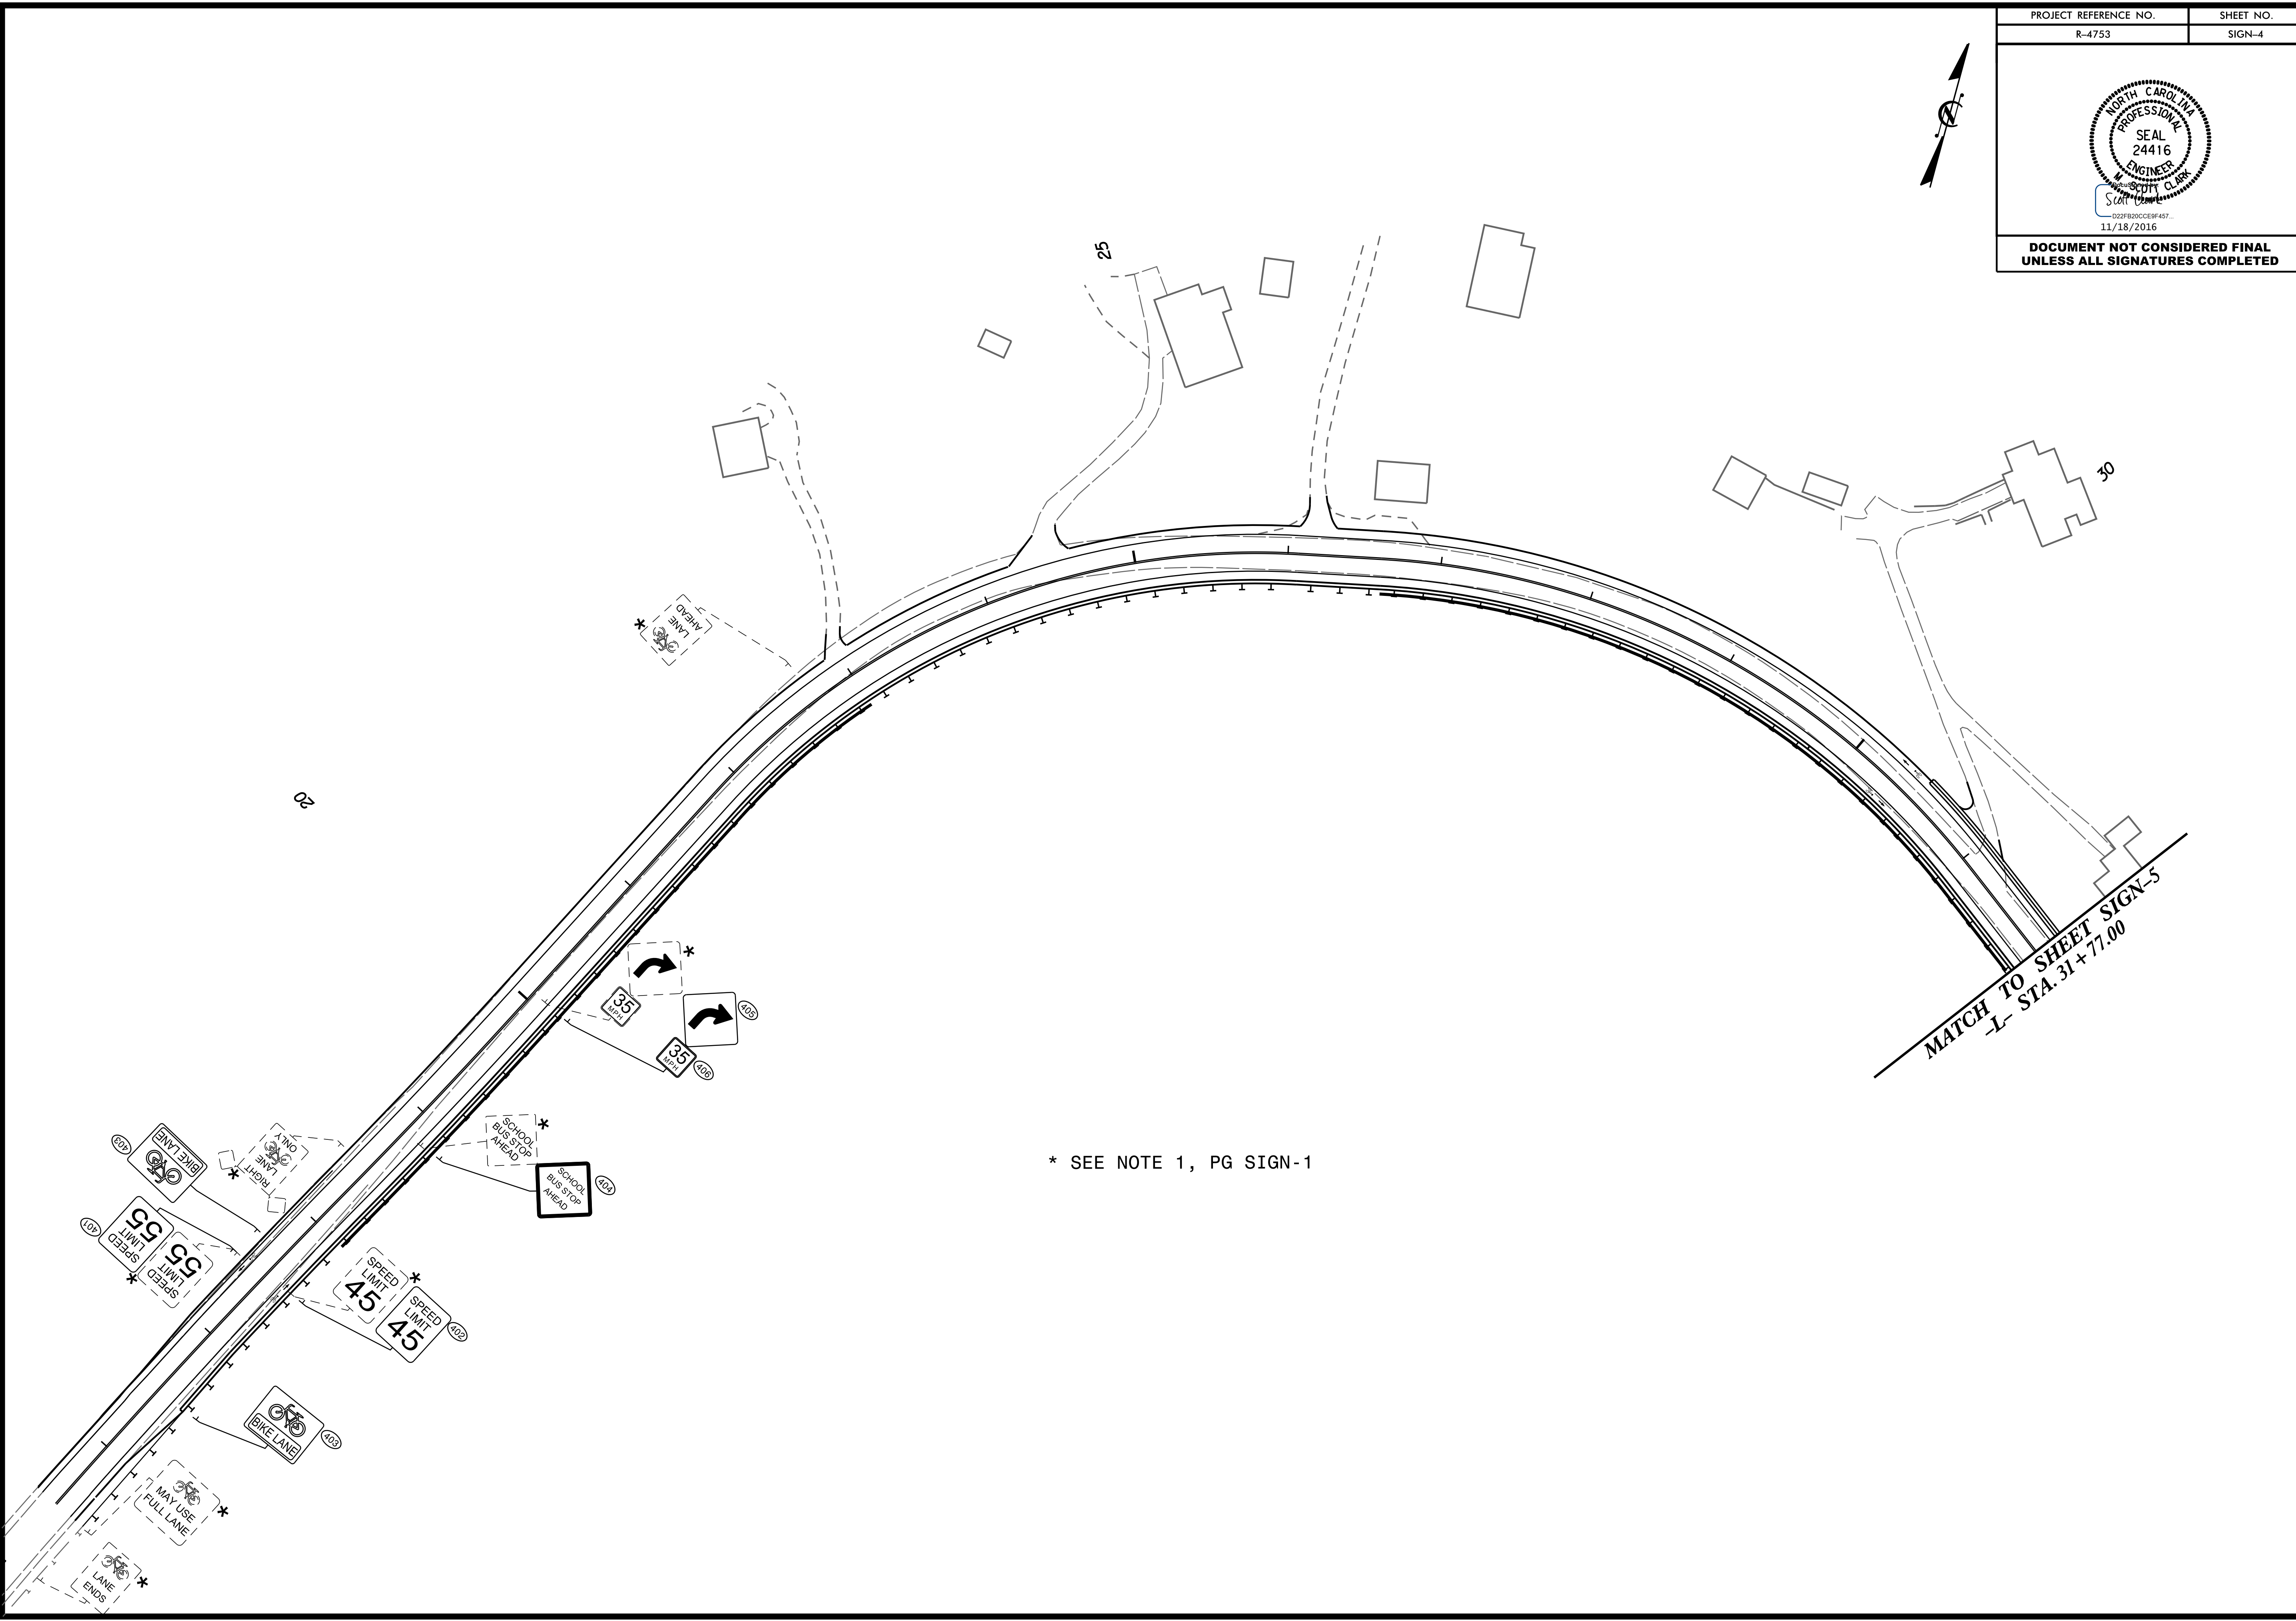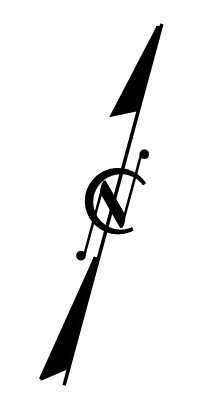

9/15/2016 14753\Jacks\PTC9\DESIGN\03\_CADD\PLANS\SG\160923-16-SG-04.dgn



\* SEE NOTE 1, PG SIGN-1



5/14/99

PROJECT REFERENCE NO. R-4753	SHEET NO. SIGN-5
---------------------------------	---------------------

**DOCUMENT NOT CONSIDERED FINAL  
UNLESS ALL SIGNATURES COMPLETED**

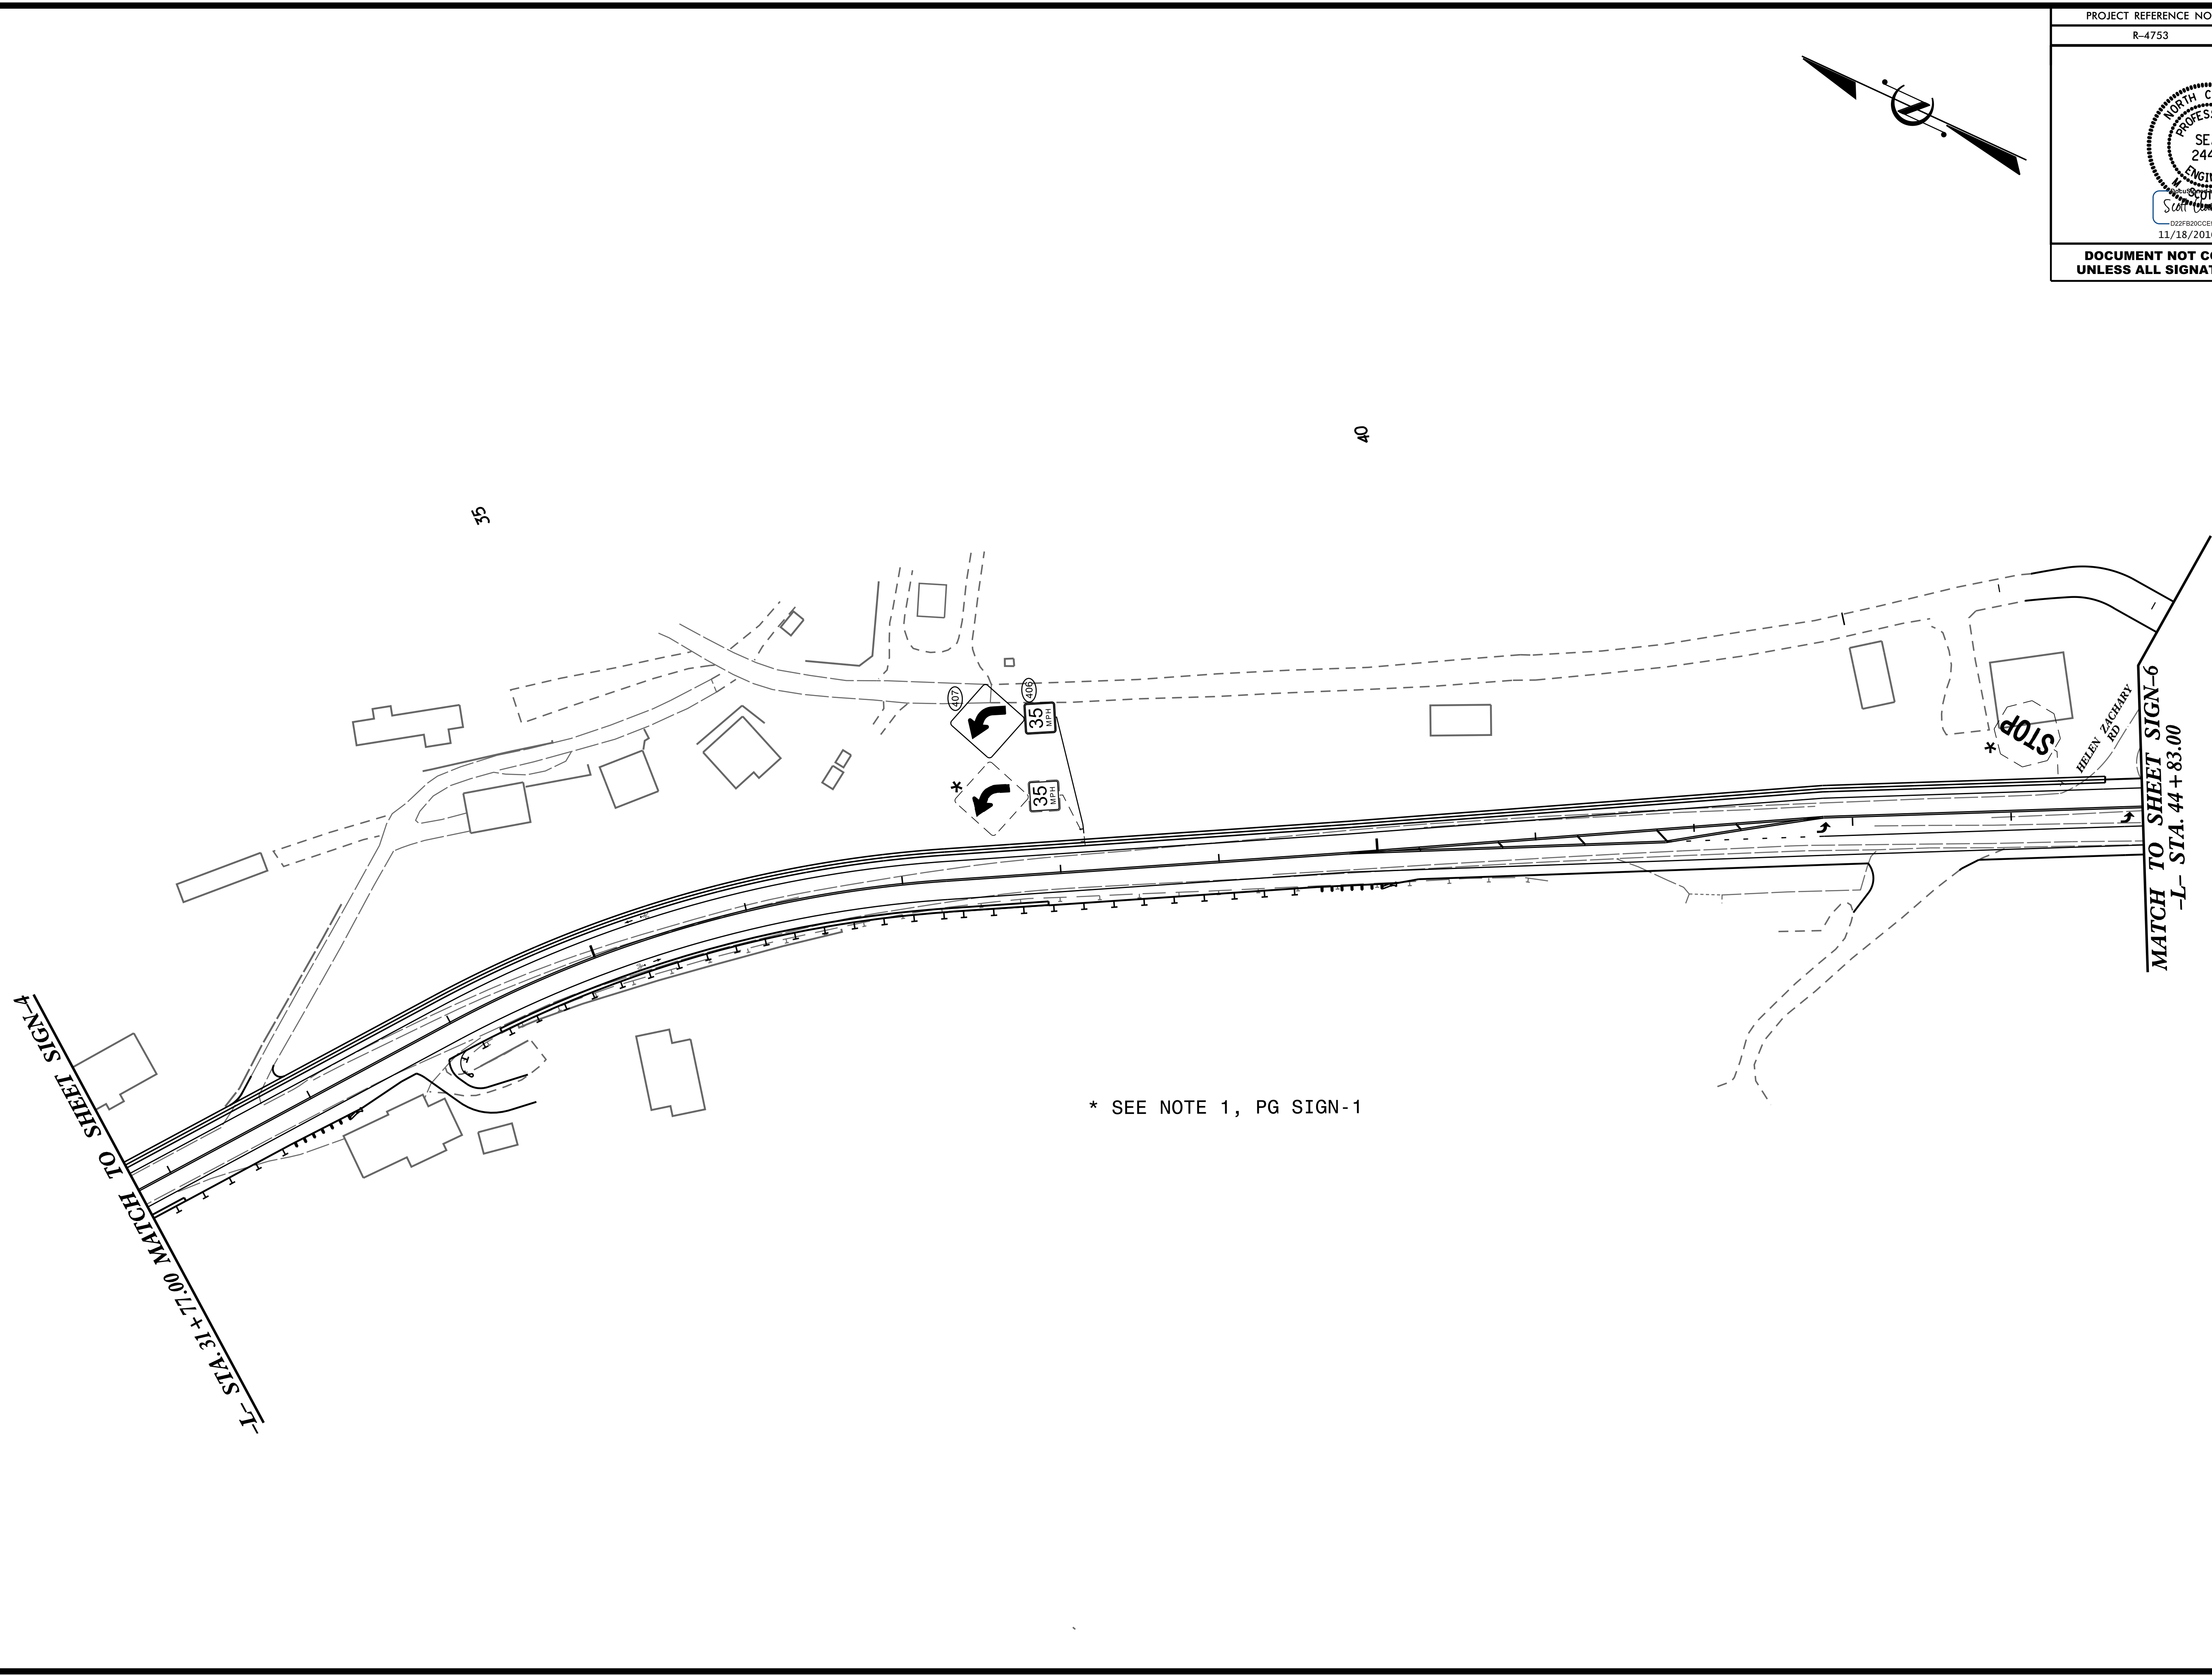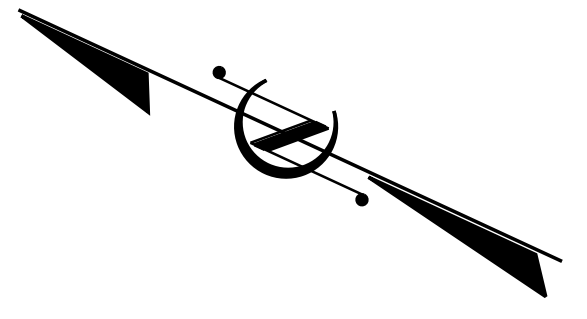

-L- STA 31+71.00 MATCH TO SHEET SIGN-4

MATCH TO SHEET SIGN-6  
-L- STA. 44+83.00

\* SEE NOTE 1, PG SIGN-1

9/15/2016 14:75:33 J:\projects\160923\_16-SG-05.dgn  
TRANSMITTED TO PLOT



5/14/2016

9/15/2016  
147531.dwg  
PROJECT: 03 - CADD PLANS - SG \160923 - 16 - SG - 06.dgn

PROJECT REFERENCE NO. R-4753	SHEET NO. SIGN-6
---------------------------------	---------------------

022FB20CE9F457...  
11/18/2016

**DOCUMENT NOT CONSIDERED FINAL  
UNLESS ALL SIGNATURES COMPLETED**

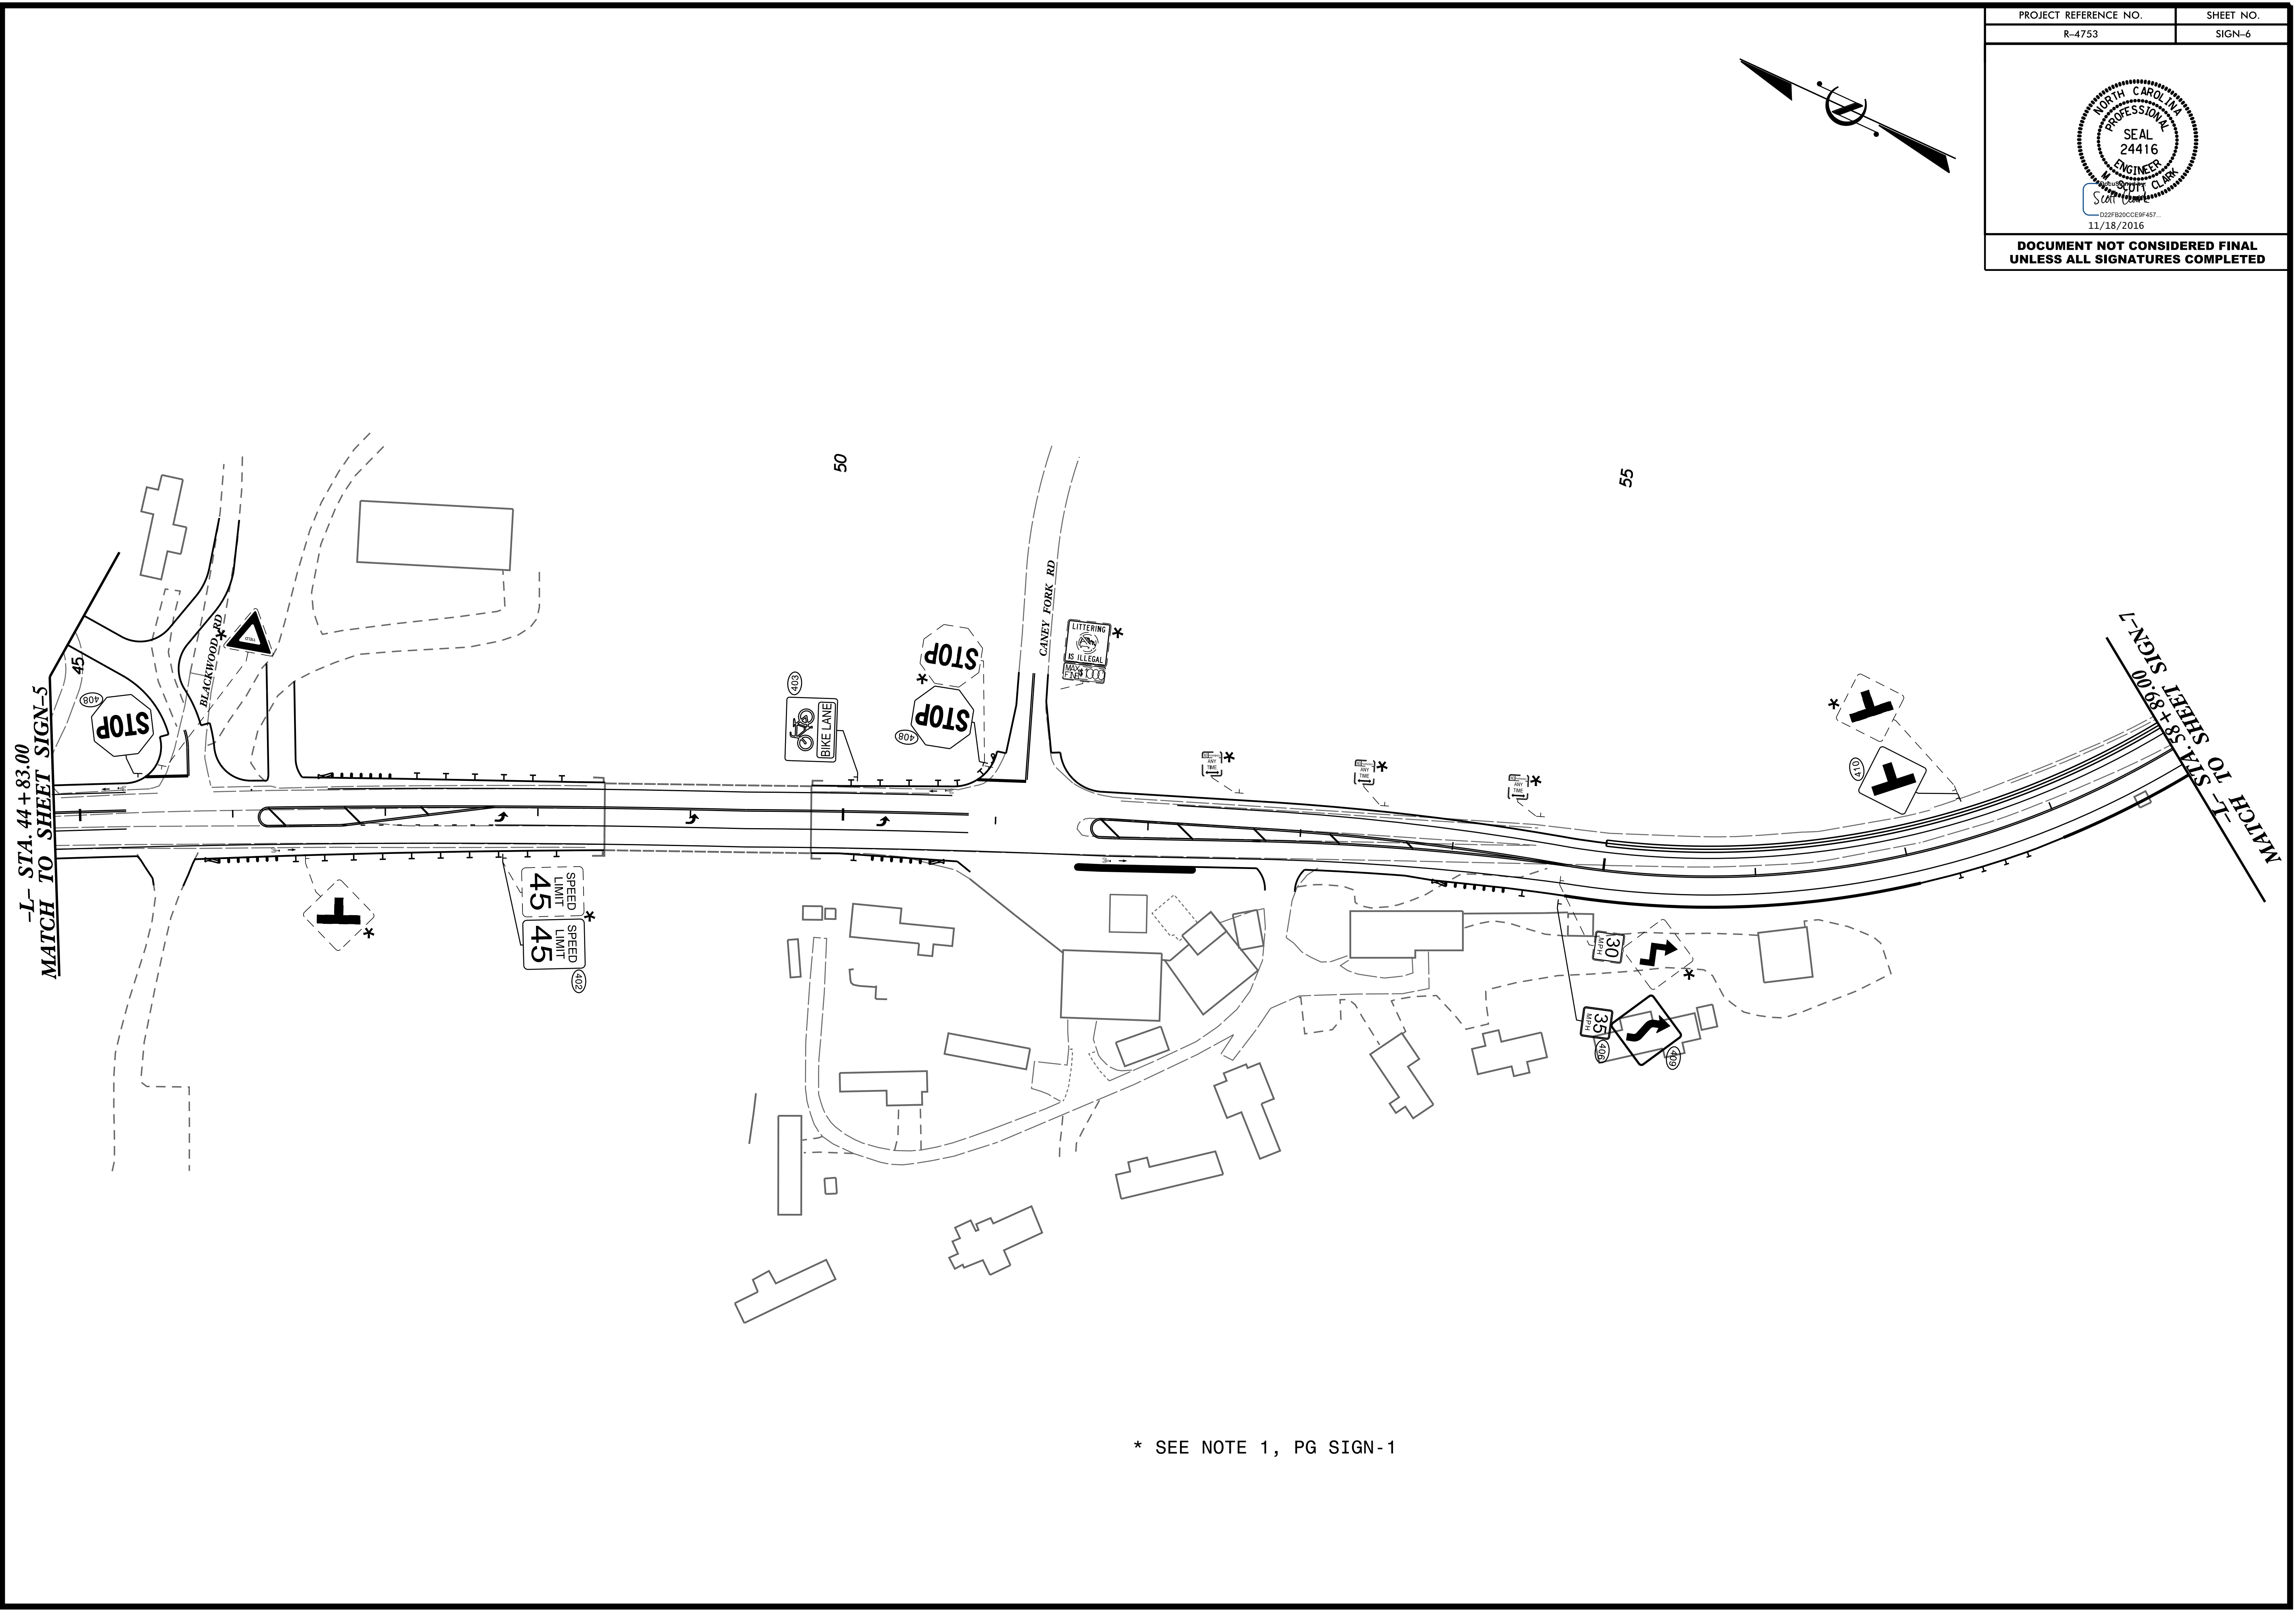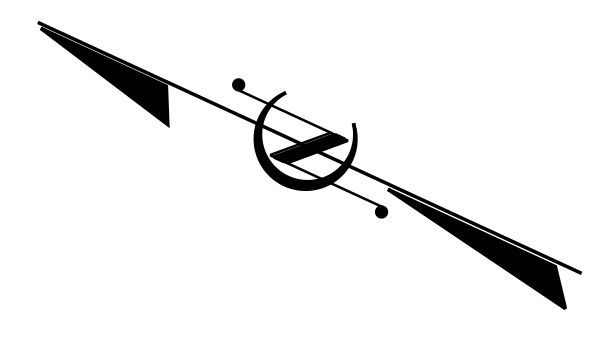


\* SEE NOTE 1, PG SIGN-1



5/14/19

PROJECT REFERENCE NO. R-4753	SHEET NO. SIGN-7
---------------------------------	---------------------

**DOCUMENT NOT CONSIDERED FINAL  
UNLESS ALL SIGNATURES COMPLETED**

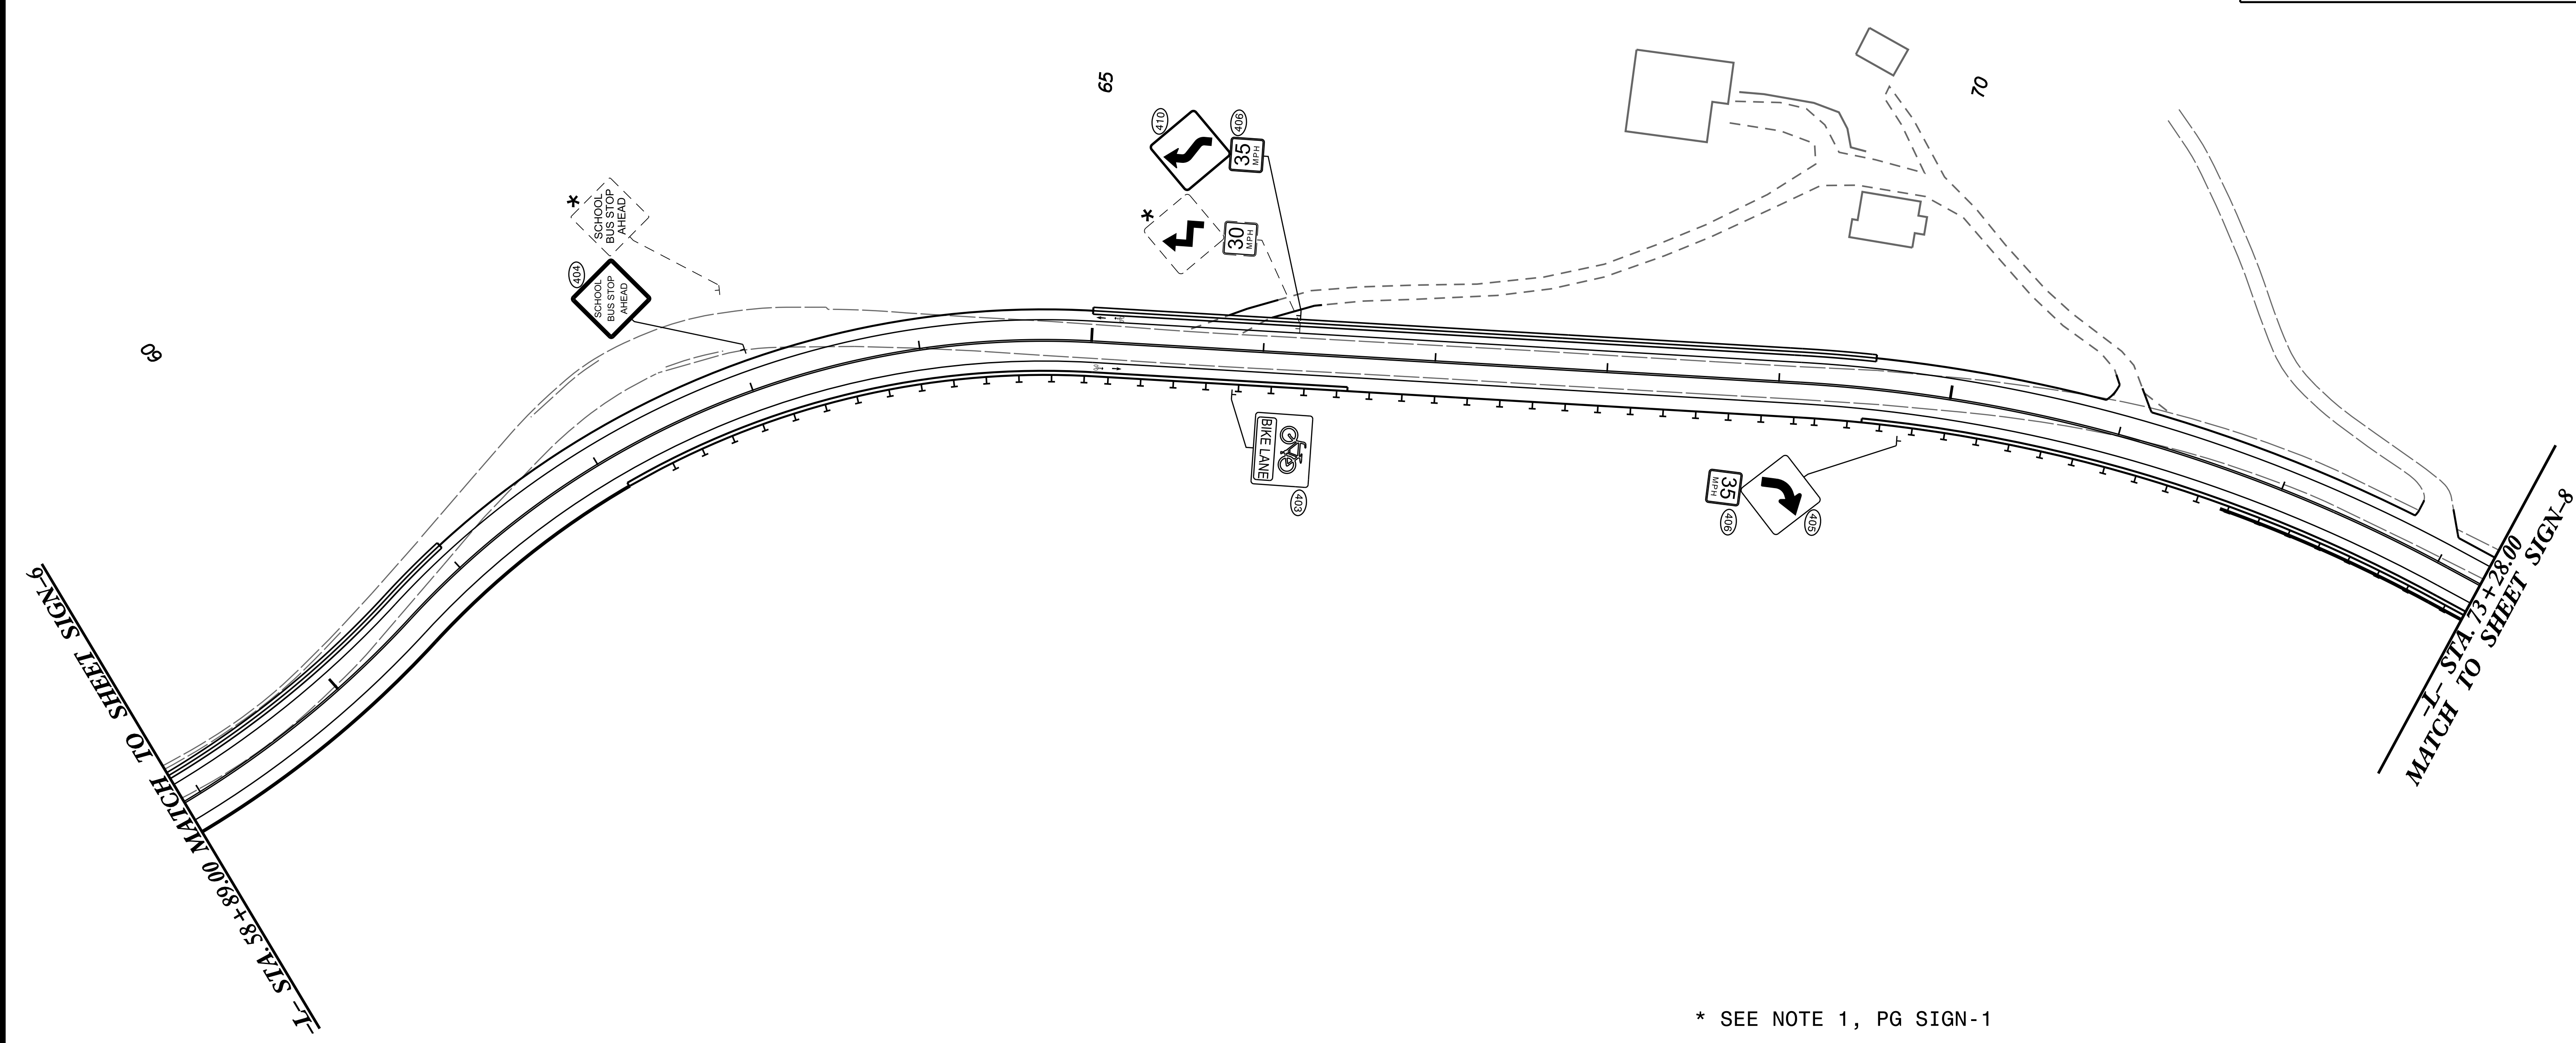




9/15/2016 1:47:53 PM 14753\Projects\160923-16-SG-07.dgn

1- STA 58+89.00 MATCH TO SHEET SIGN-6

1- STA 73+28.00 MATCH TO SHEET SIGN-8


5/14/99


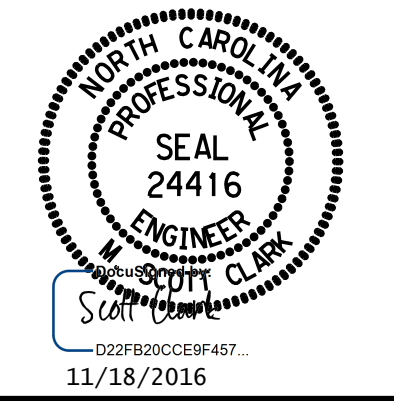
PROJECT REFERENCE NO. R-4753	SHEET NO. SIGN-8
	
<p><b>DOCUMENT NOT CONSIDERED FINAL UNLESS ALL SIGNATURES COMPLETED</b></p>	

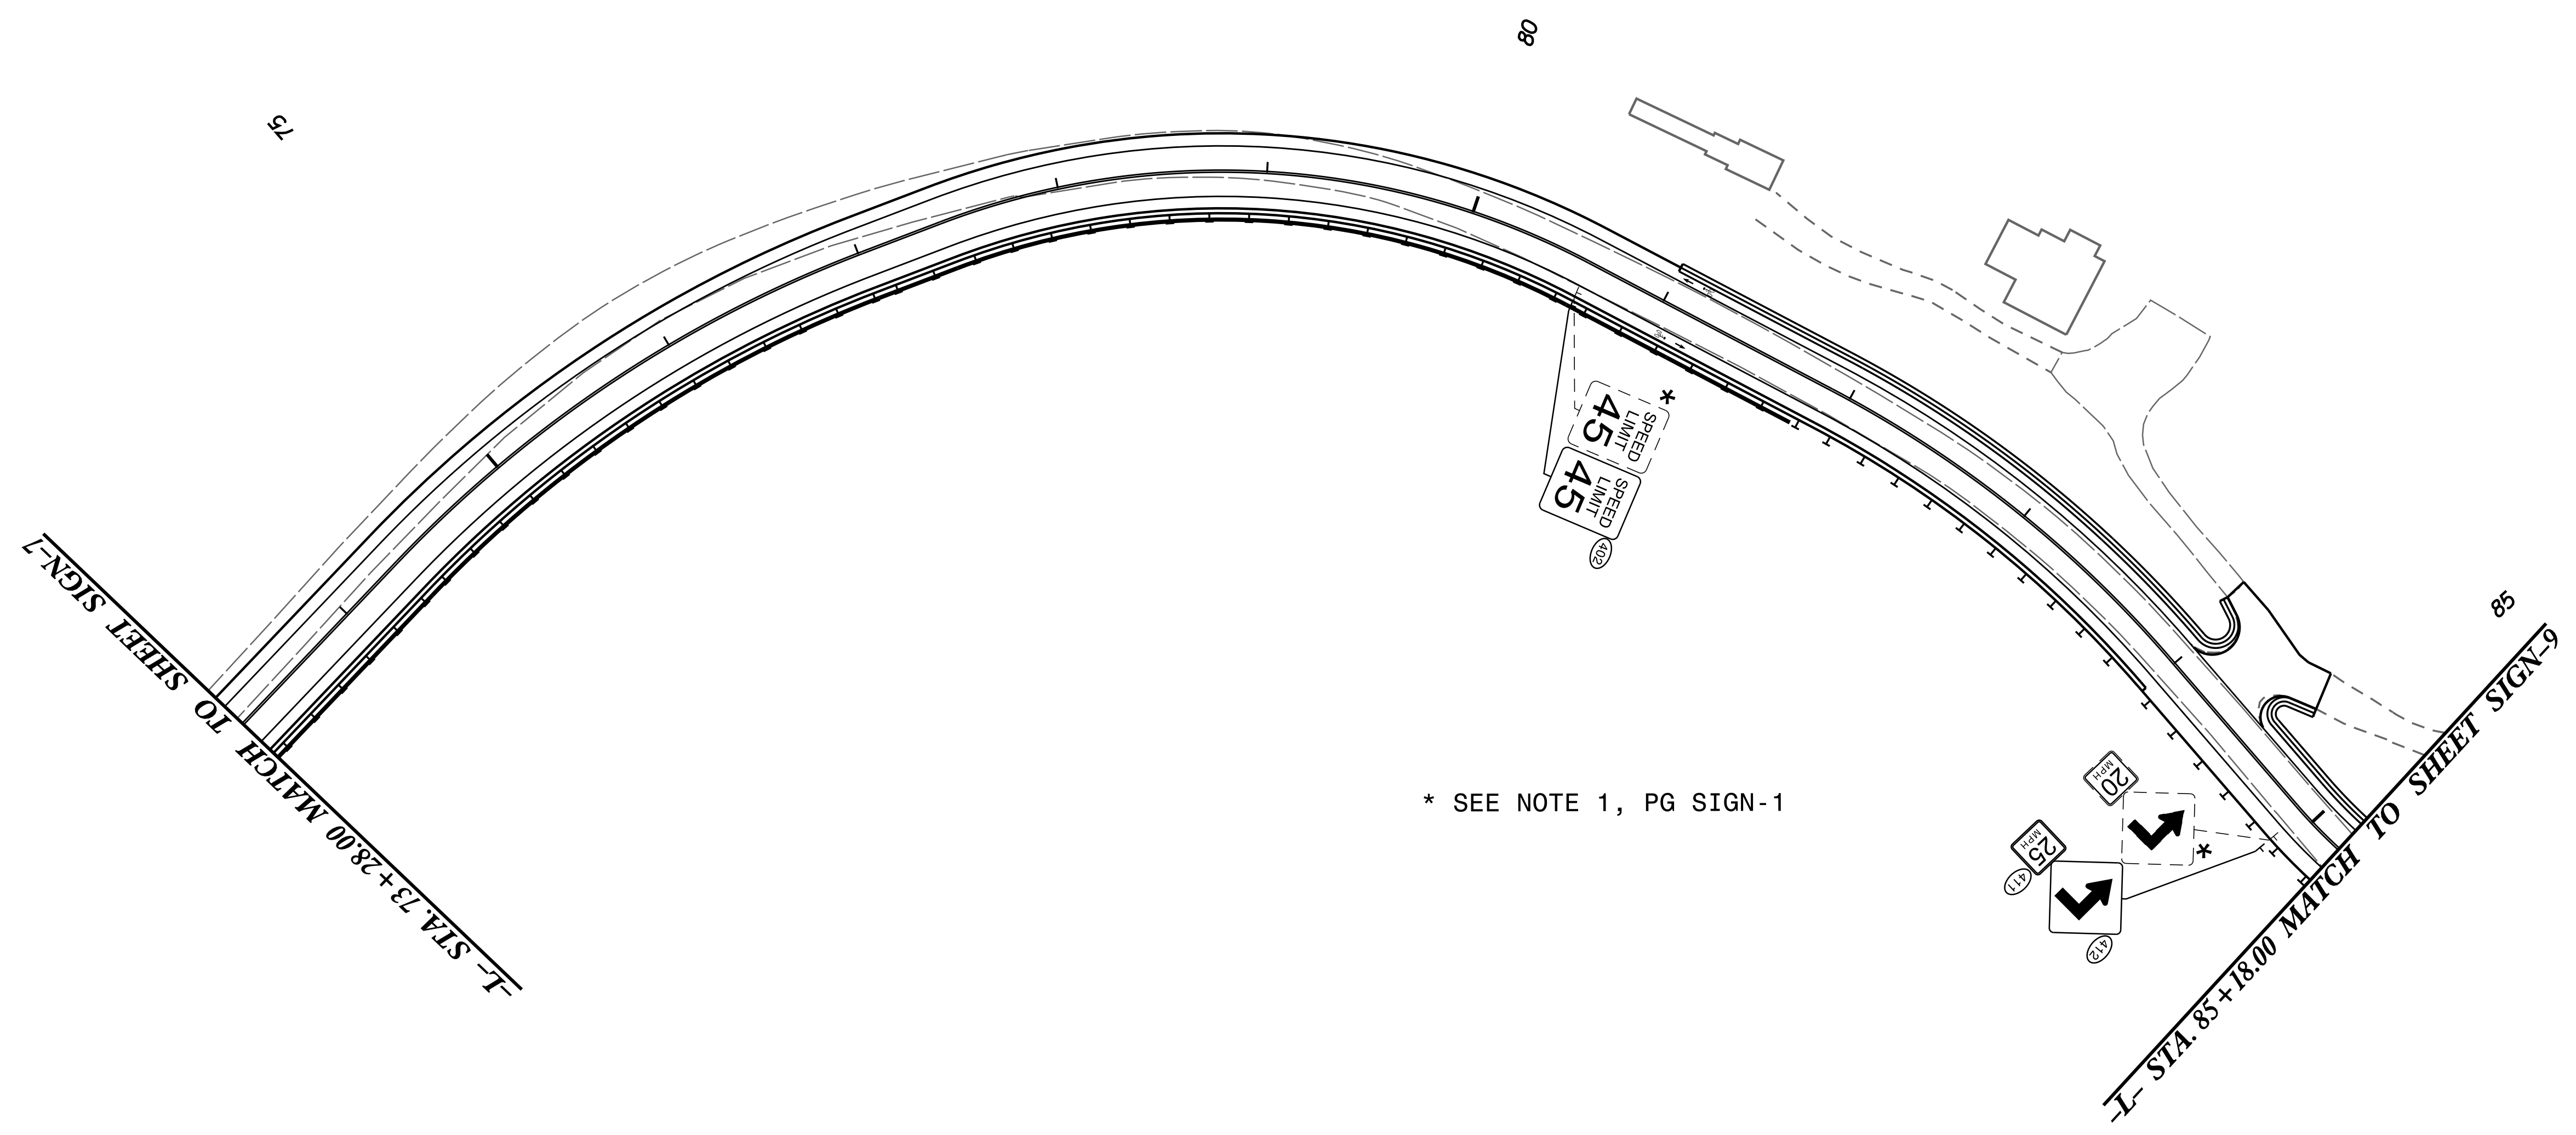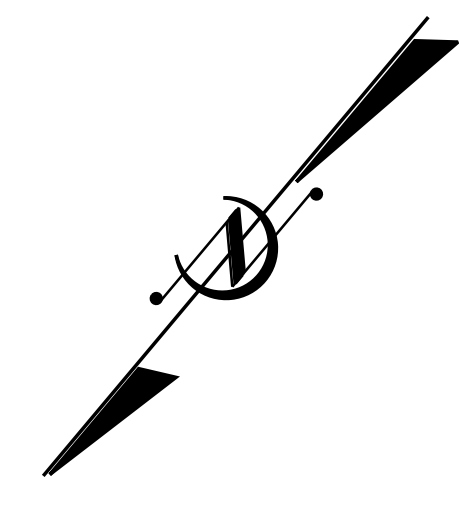

9/15/2016 14:75:31 147531.dwg 16-SG-08.dgn

5/14/2016

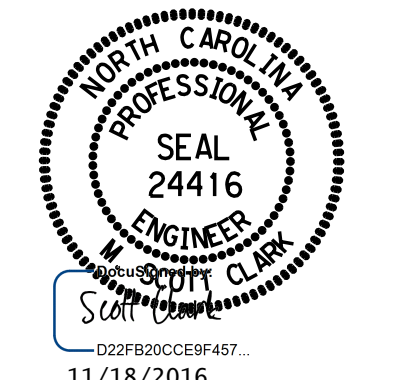PROJECT REFERENCE NO. R-4753	SHEET NO. SIGN-9
	
<p><b>DOCUMENT NOT CONSIDERED FINAL UNLESS ALL SIGNATURES COMPLETED</b></p>	

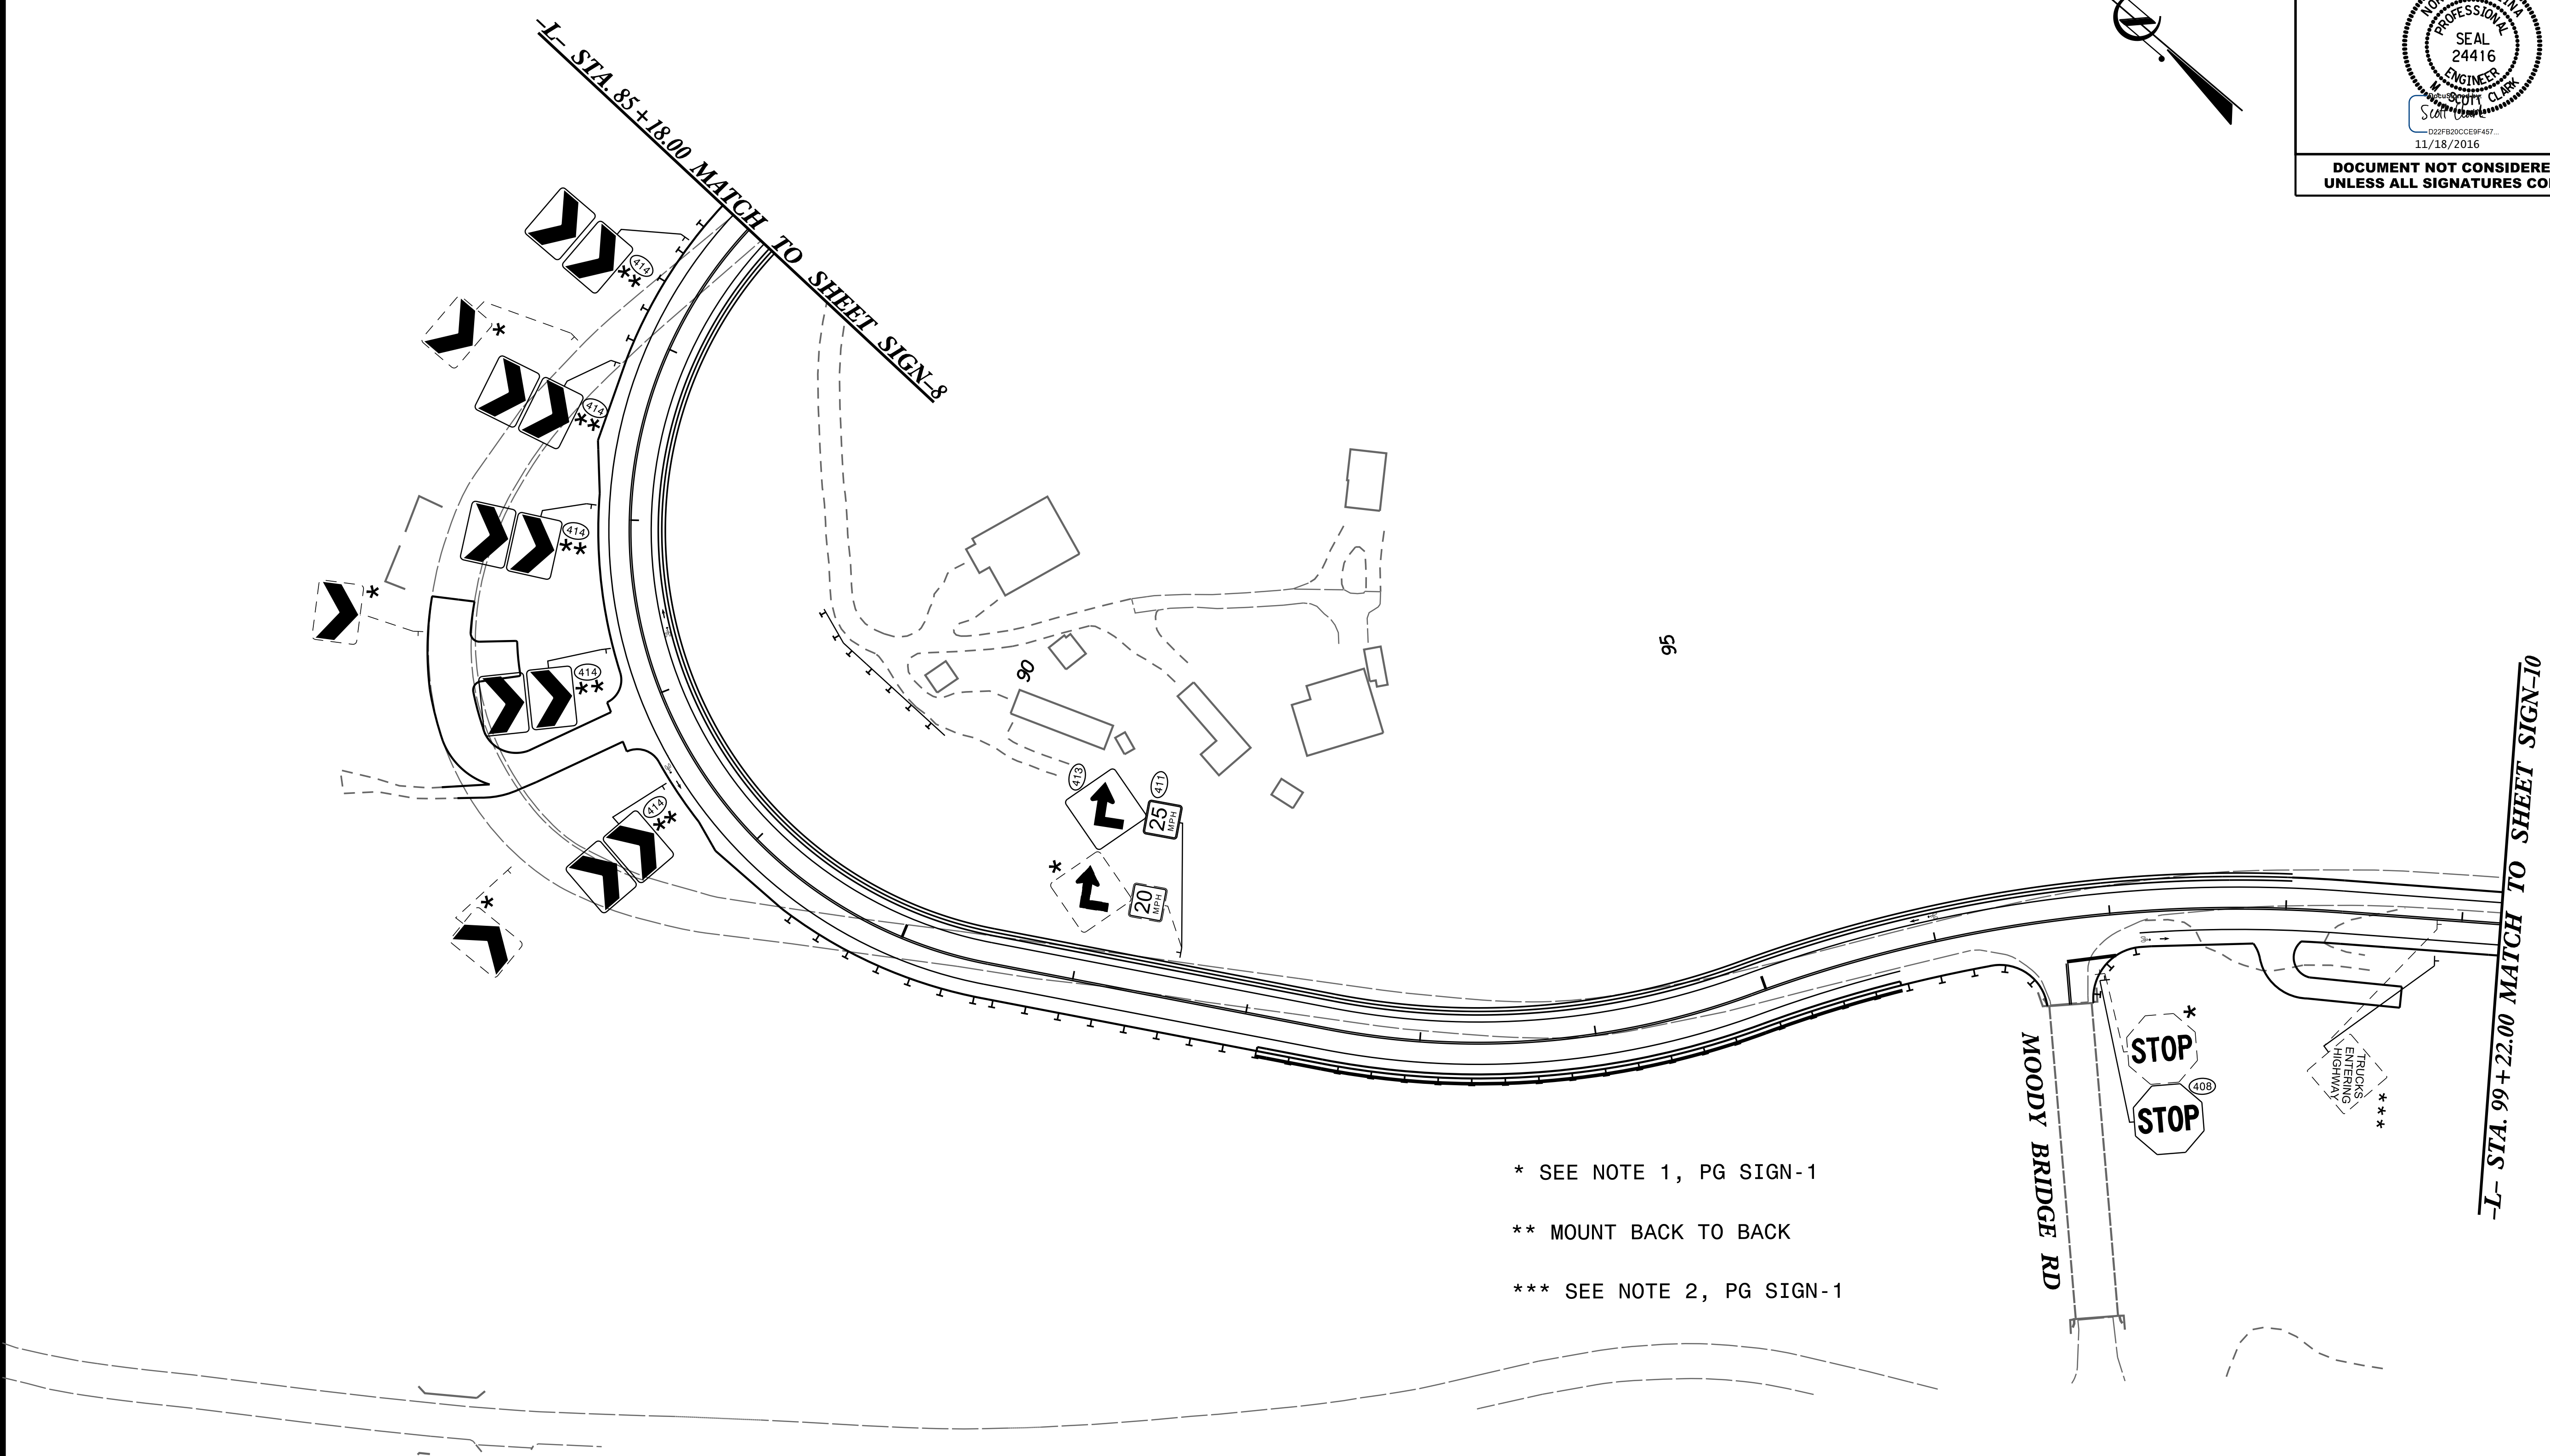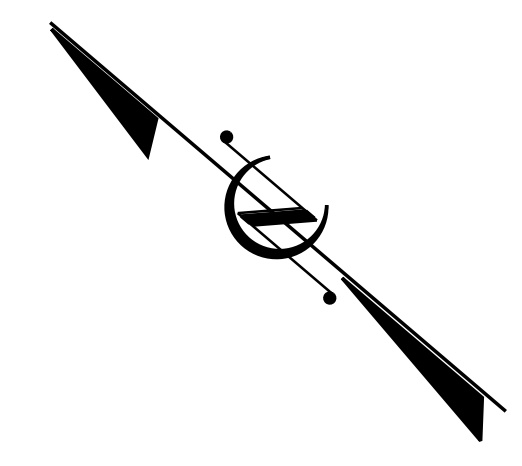




- \* SEE NOTE 1, PG SIGN-1
- \*\* MOUNT BACK TO BACK
- \*\*\* SEE NOTE 2, PG SIGN-1

9/15/2016 14753... 16-SG-09.dgn



5/14/19

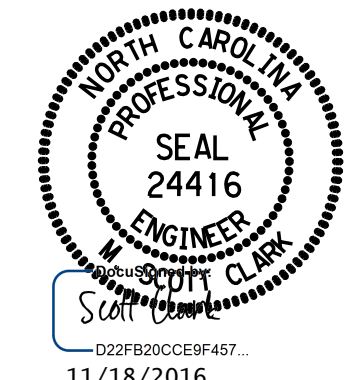PROJECT REFERENCE NO. R-4753	SHEET NO. SIGN-10
	
<b>DOCUMENT NOT CONSIDERED FINAL UNLESS ALL SIGNATURES COMPLETED</b>	

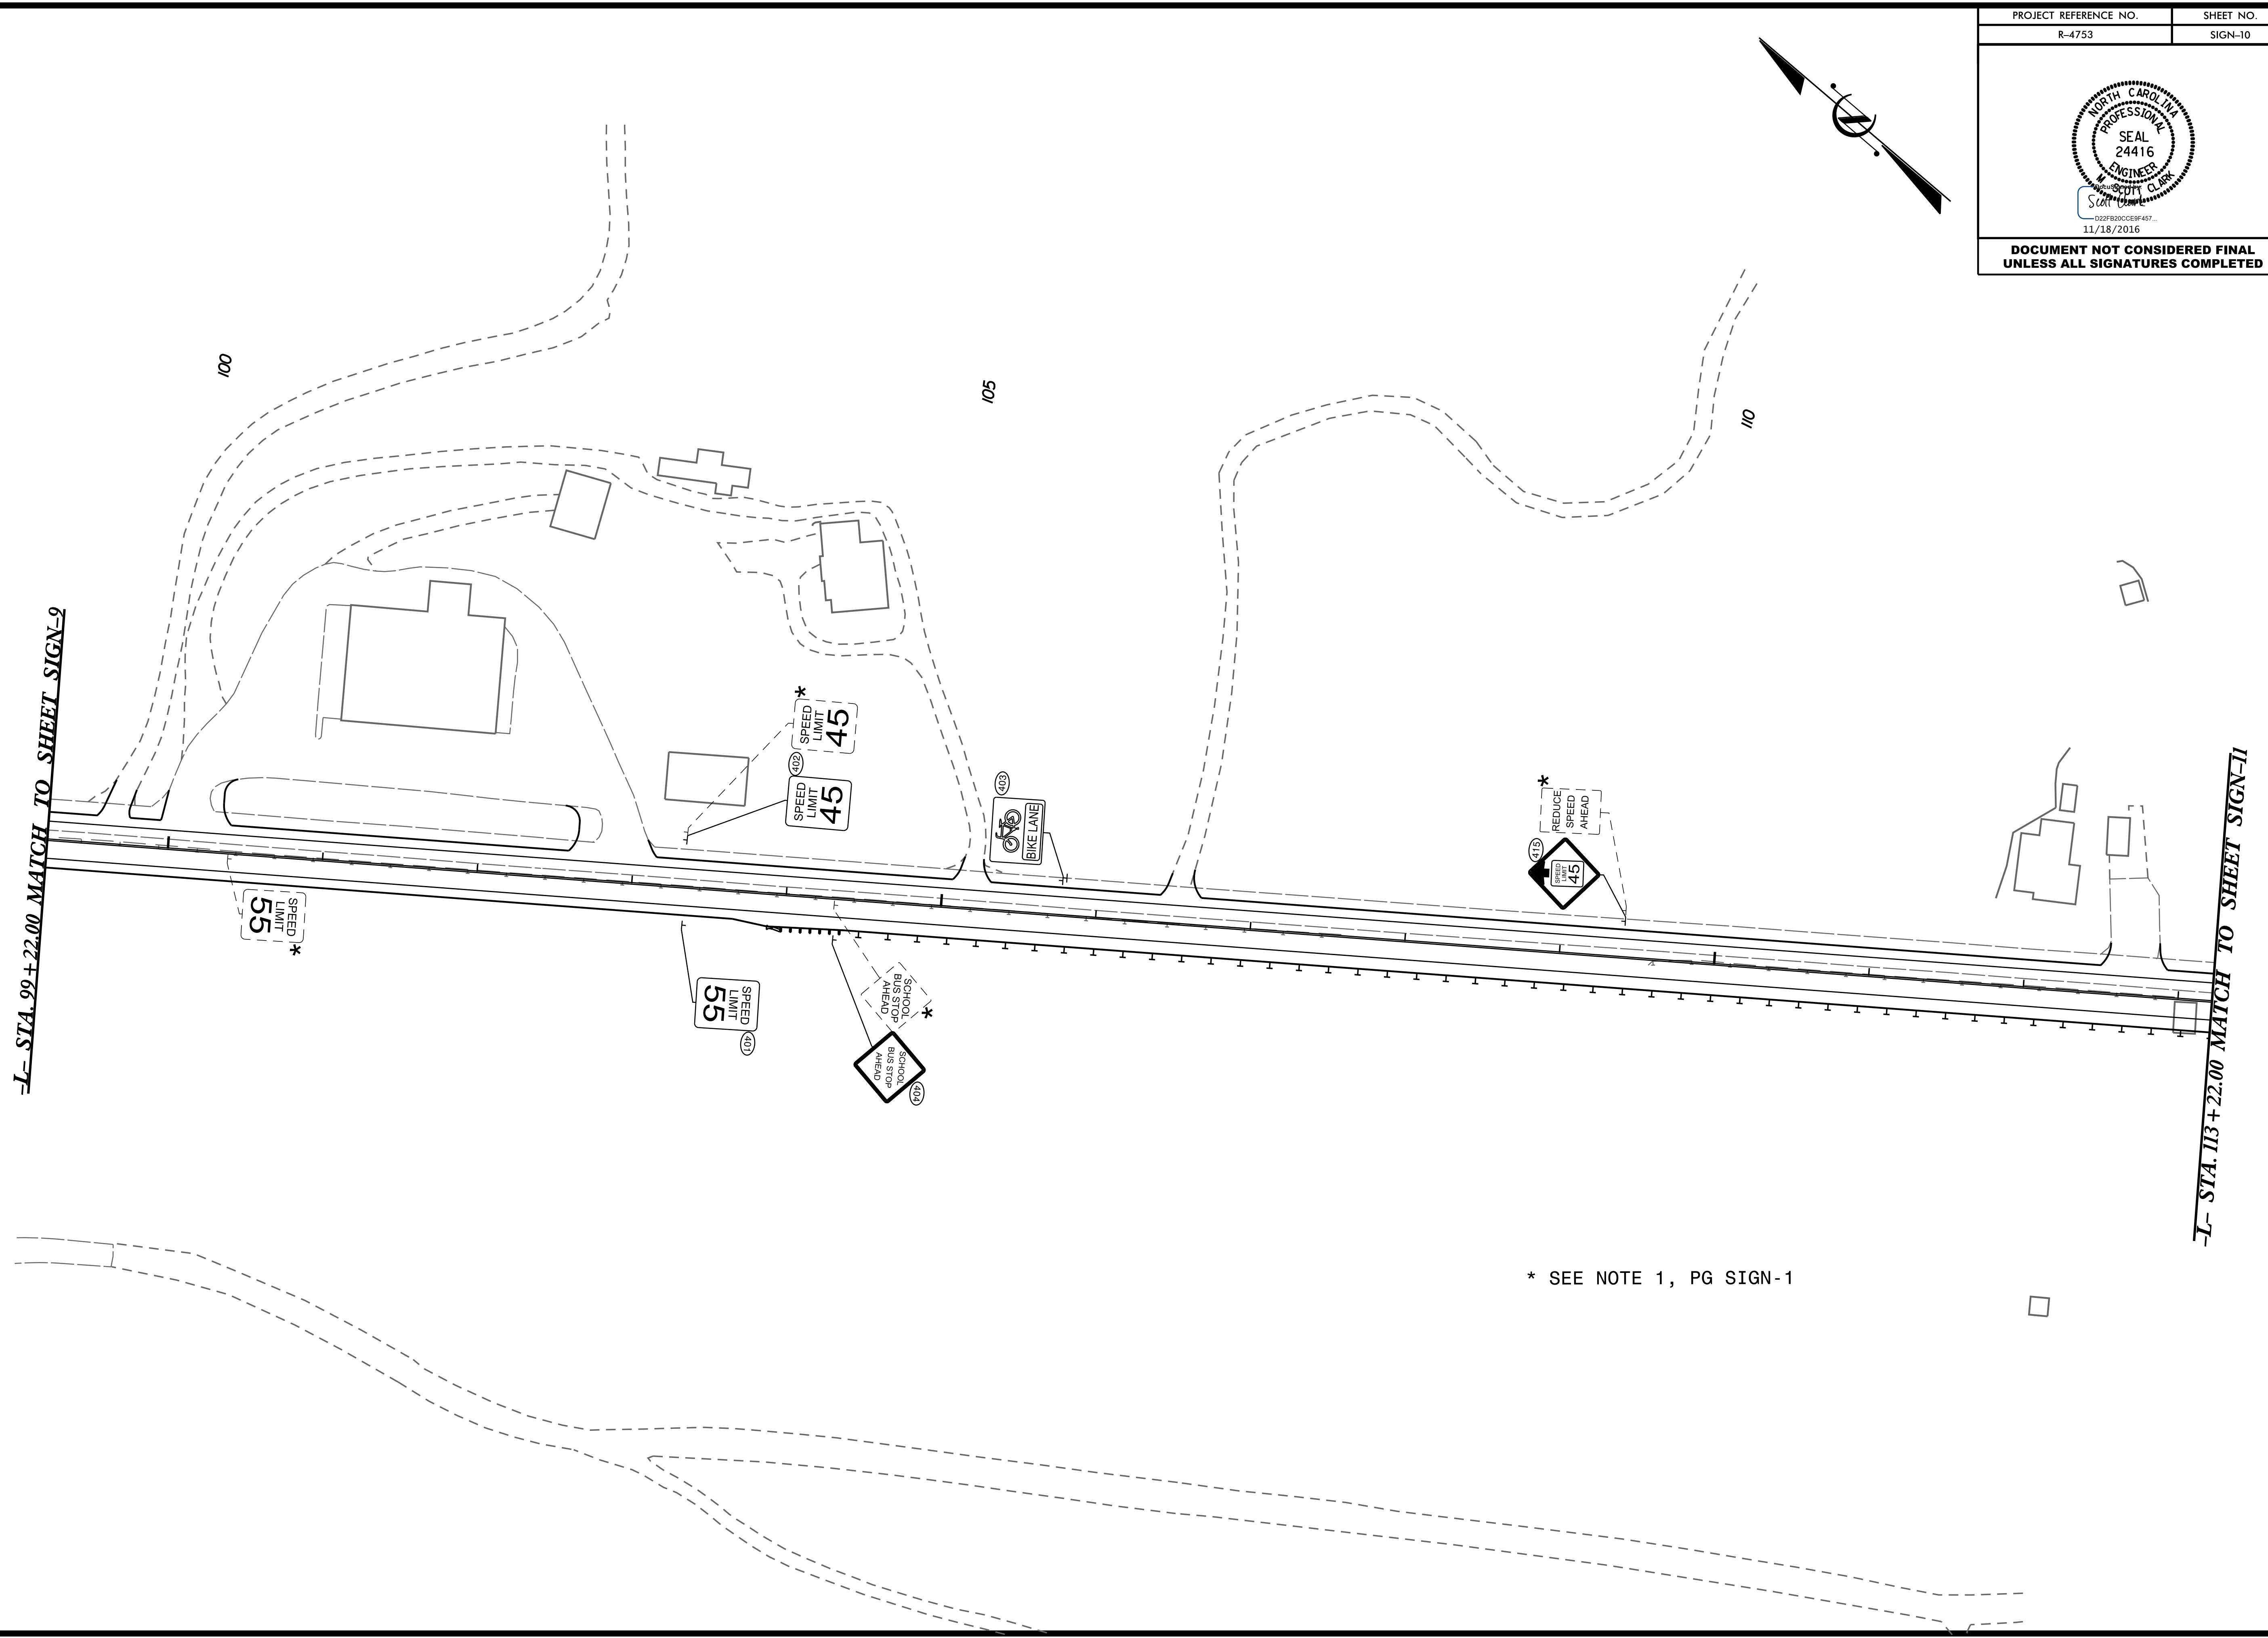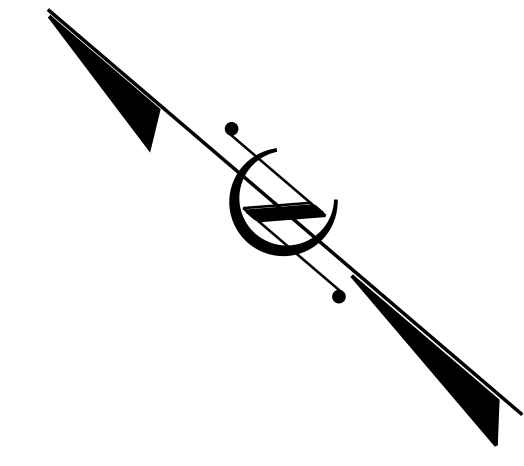

-L- STA. 99+22.00 MATCH TO SHEET SIGN-9

-L- STA. 113+22.00 MATCH TO SHEET SIGN-11

\* SEE NOTE 1, PG SIGN-1


9/15/2016 3:47:53 PM C:\Users\scottc\OneDrive\Documents\03\_CADD\PLANS\SGA\160923-16-SC-10.dgn

5/14/20

PROJECT REFERENCE NO. R-4753	SHEET NO. SIGN-11
<p><b>DOCUMENT NOT CONSIDERED FINAL UNLESS ALL SIGNATURES COMPLETED</b></p>	

-L- STA. 113 + 22.00 MATCH TO SHEET SIGN-10



-L- STA. 127 + 29.00 MATCH TO SHEET SIGN-12

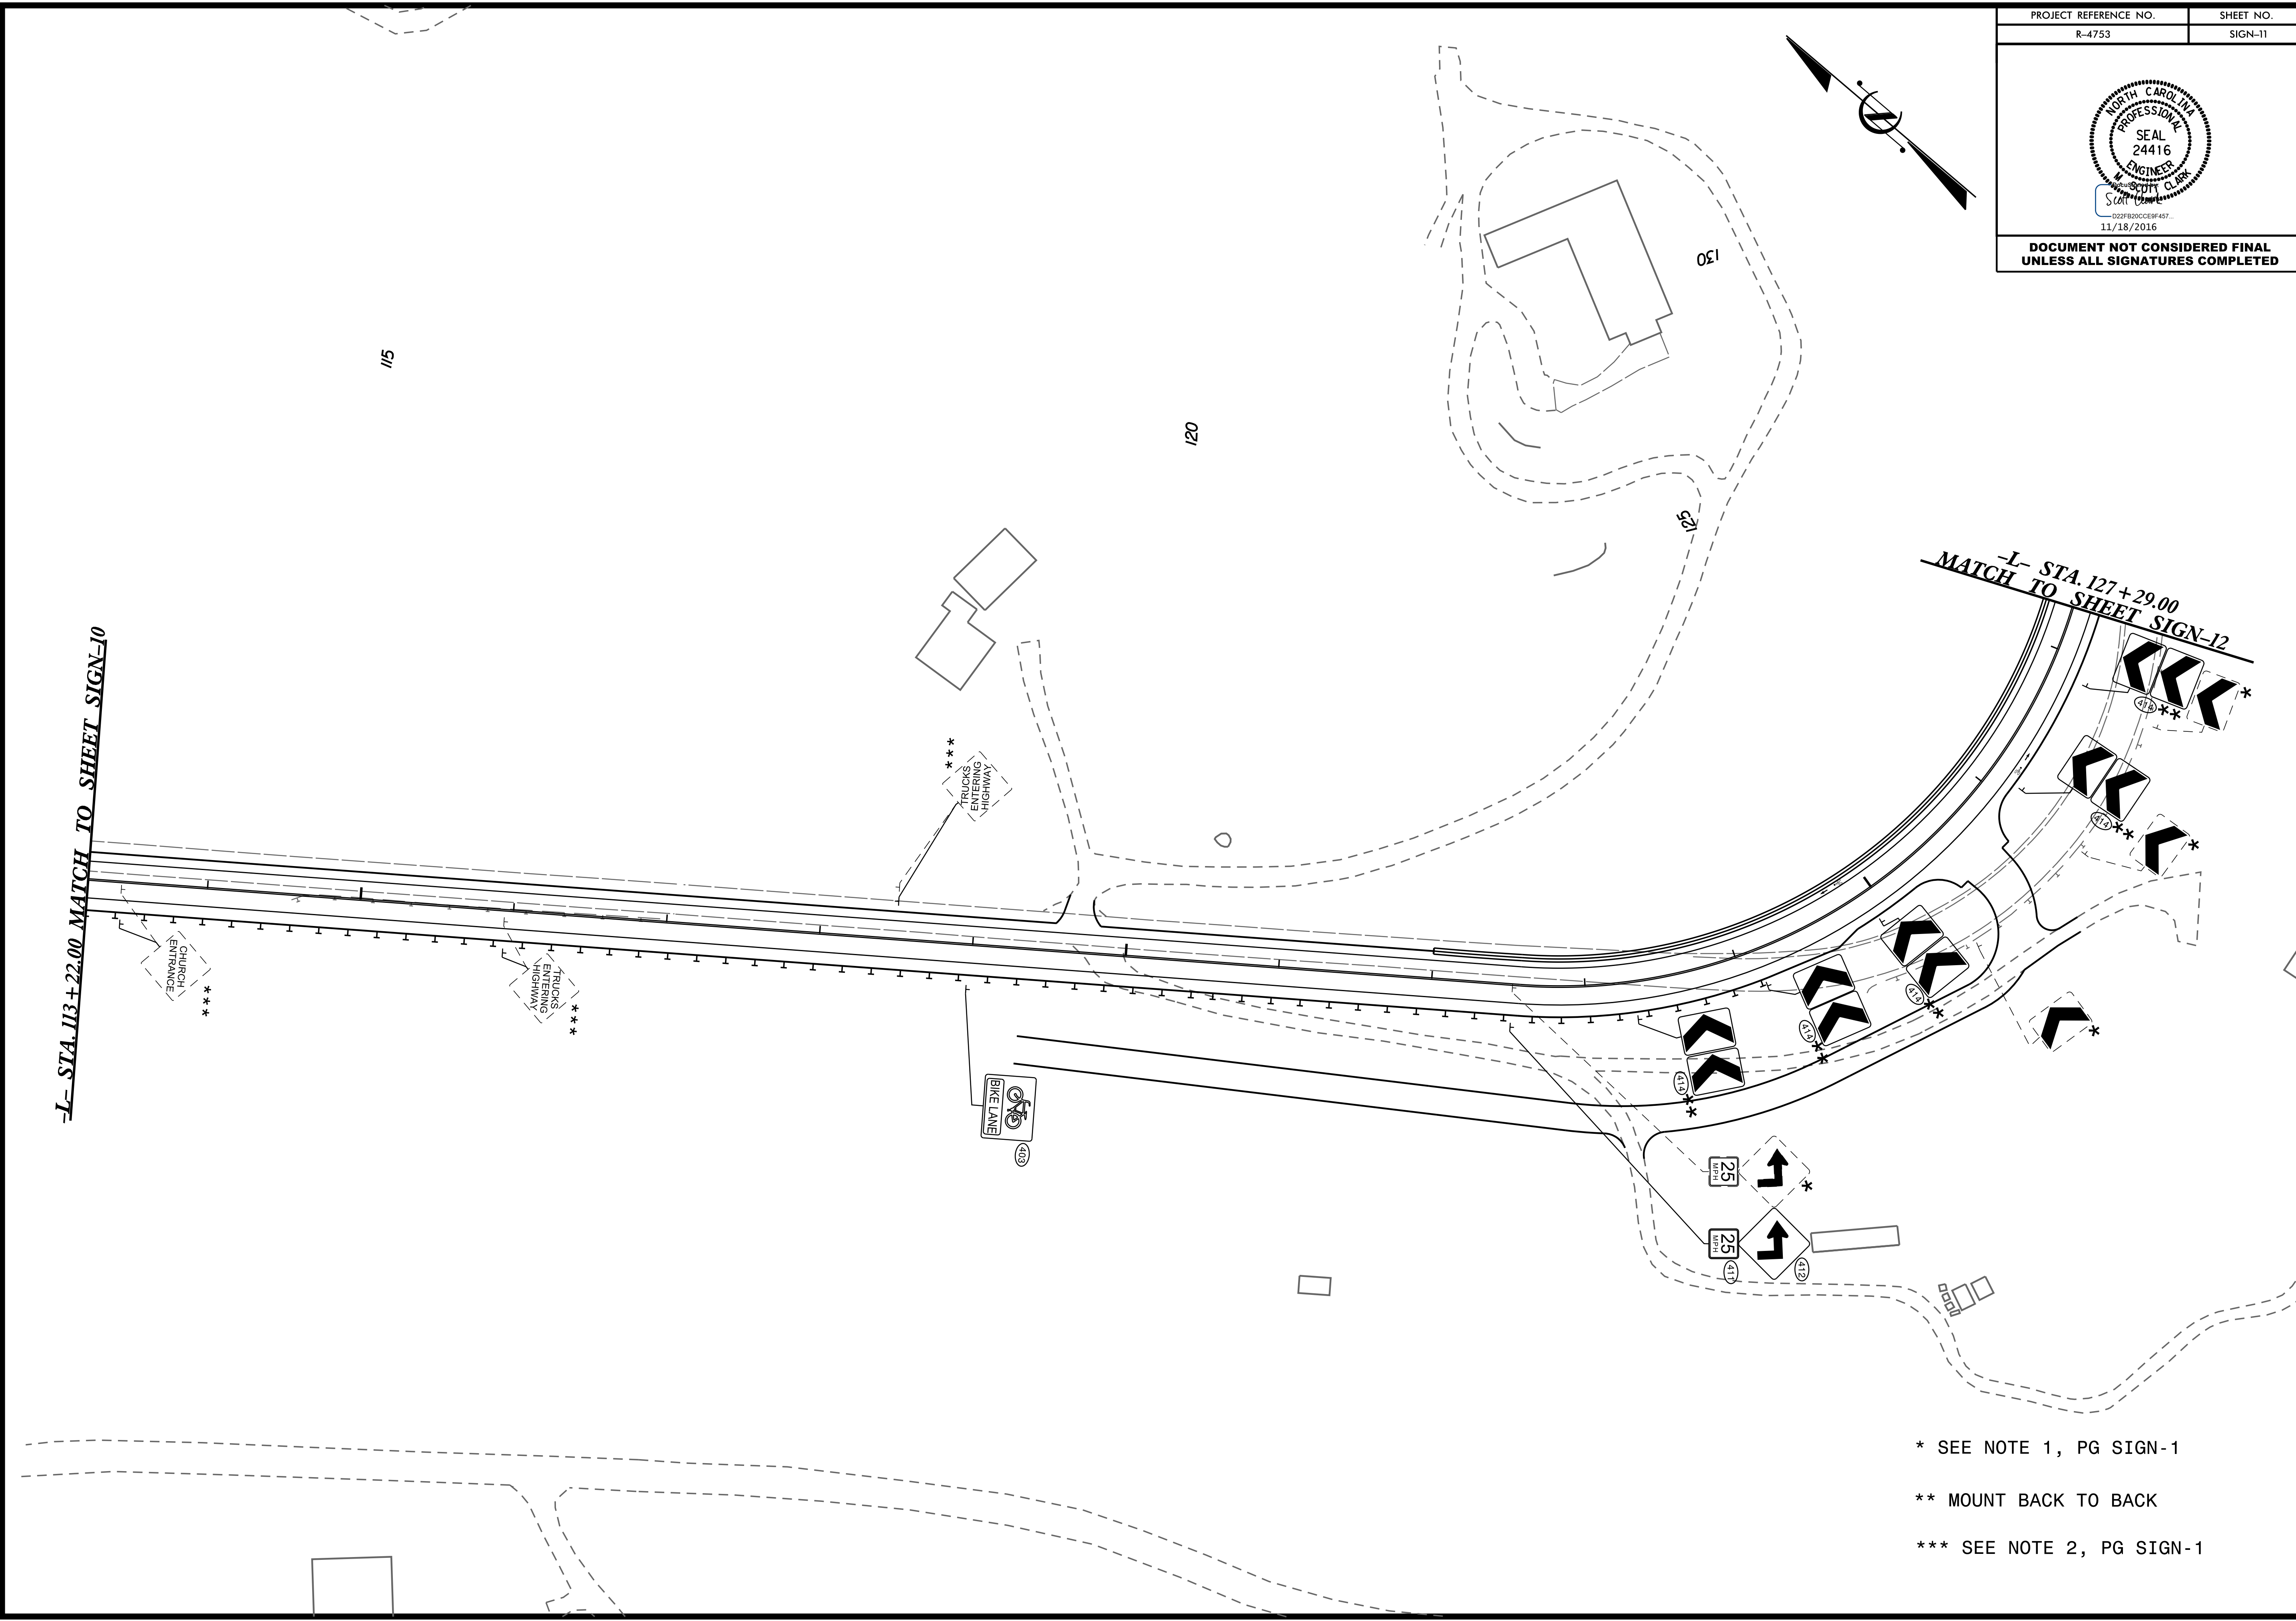

- \* SEE NOTE 1, PG SIGN-1
- \*\* MOUNT BACK TO BACK
- \*\*\* SEE NOTE 2, PG SIGN-1

9/15/2016 3:47:53 PM R:\DESIGN\03-CADD\PLANS\SG\160923-16-SG-11.dgn

PROJECT REFERENCE NO. R-4753	SHEET NO. SIGN-12
<b>DOCUMENT NOT CONSIDERED FINAL UNLESS ALL SIGNATURES COMPLETED</b>	

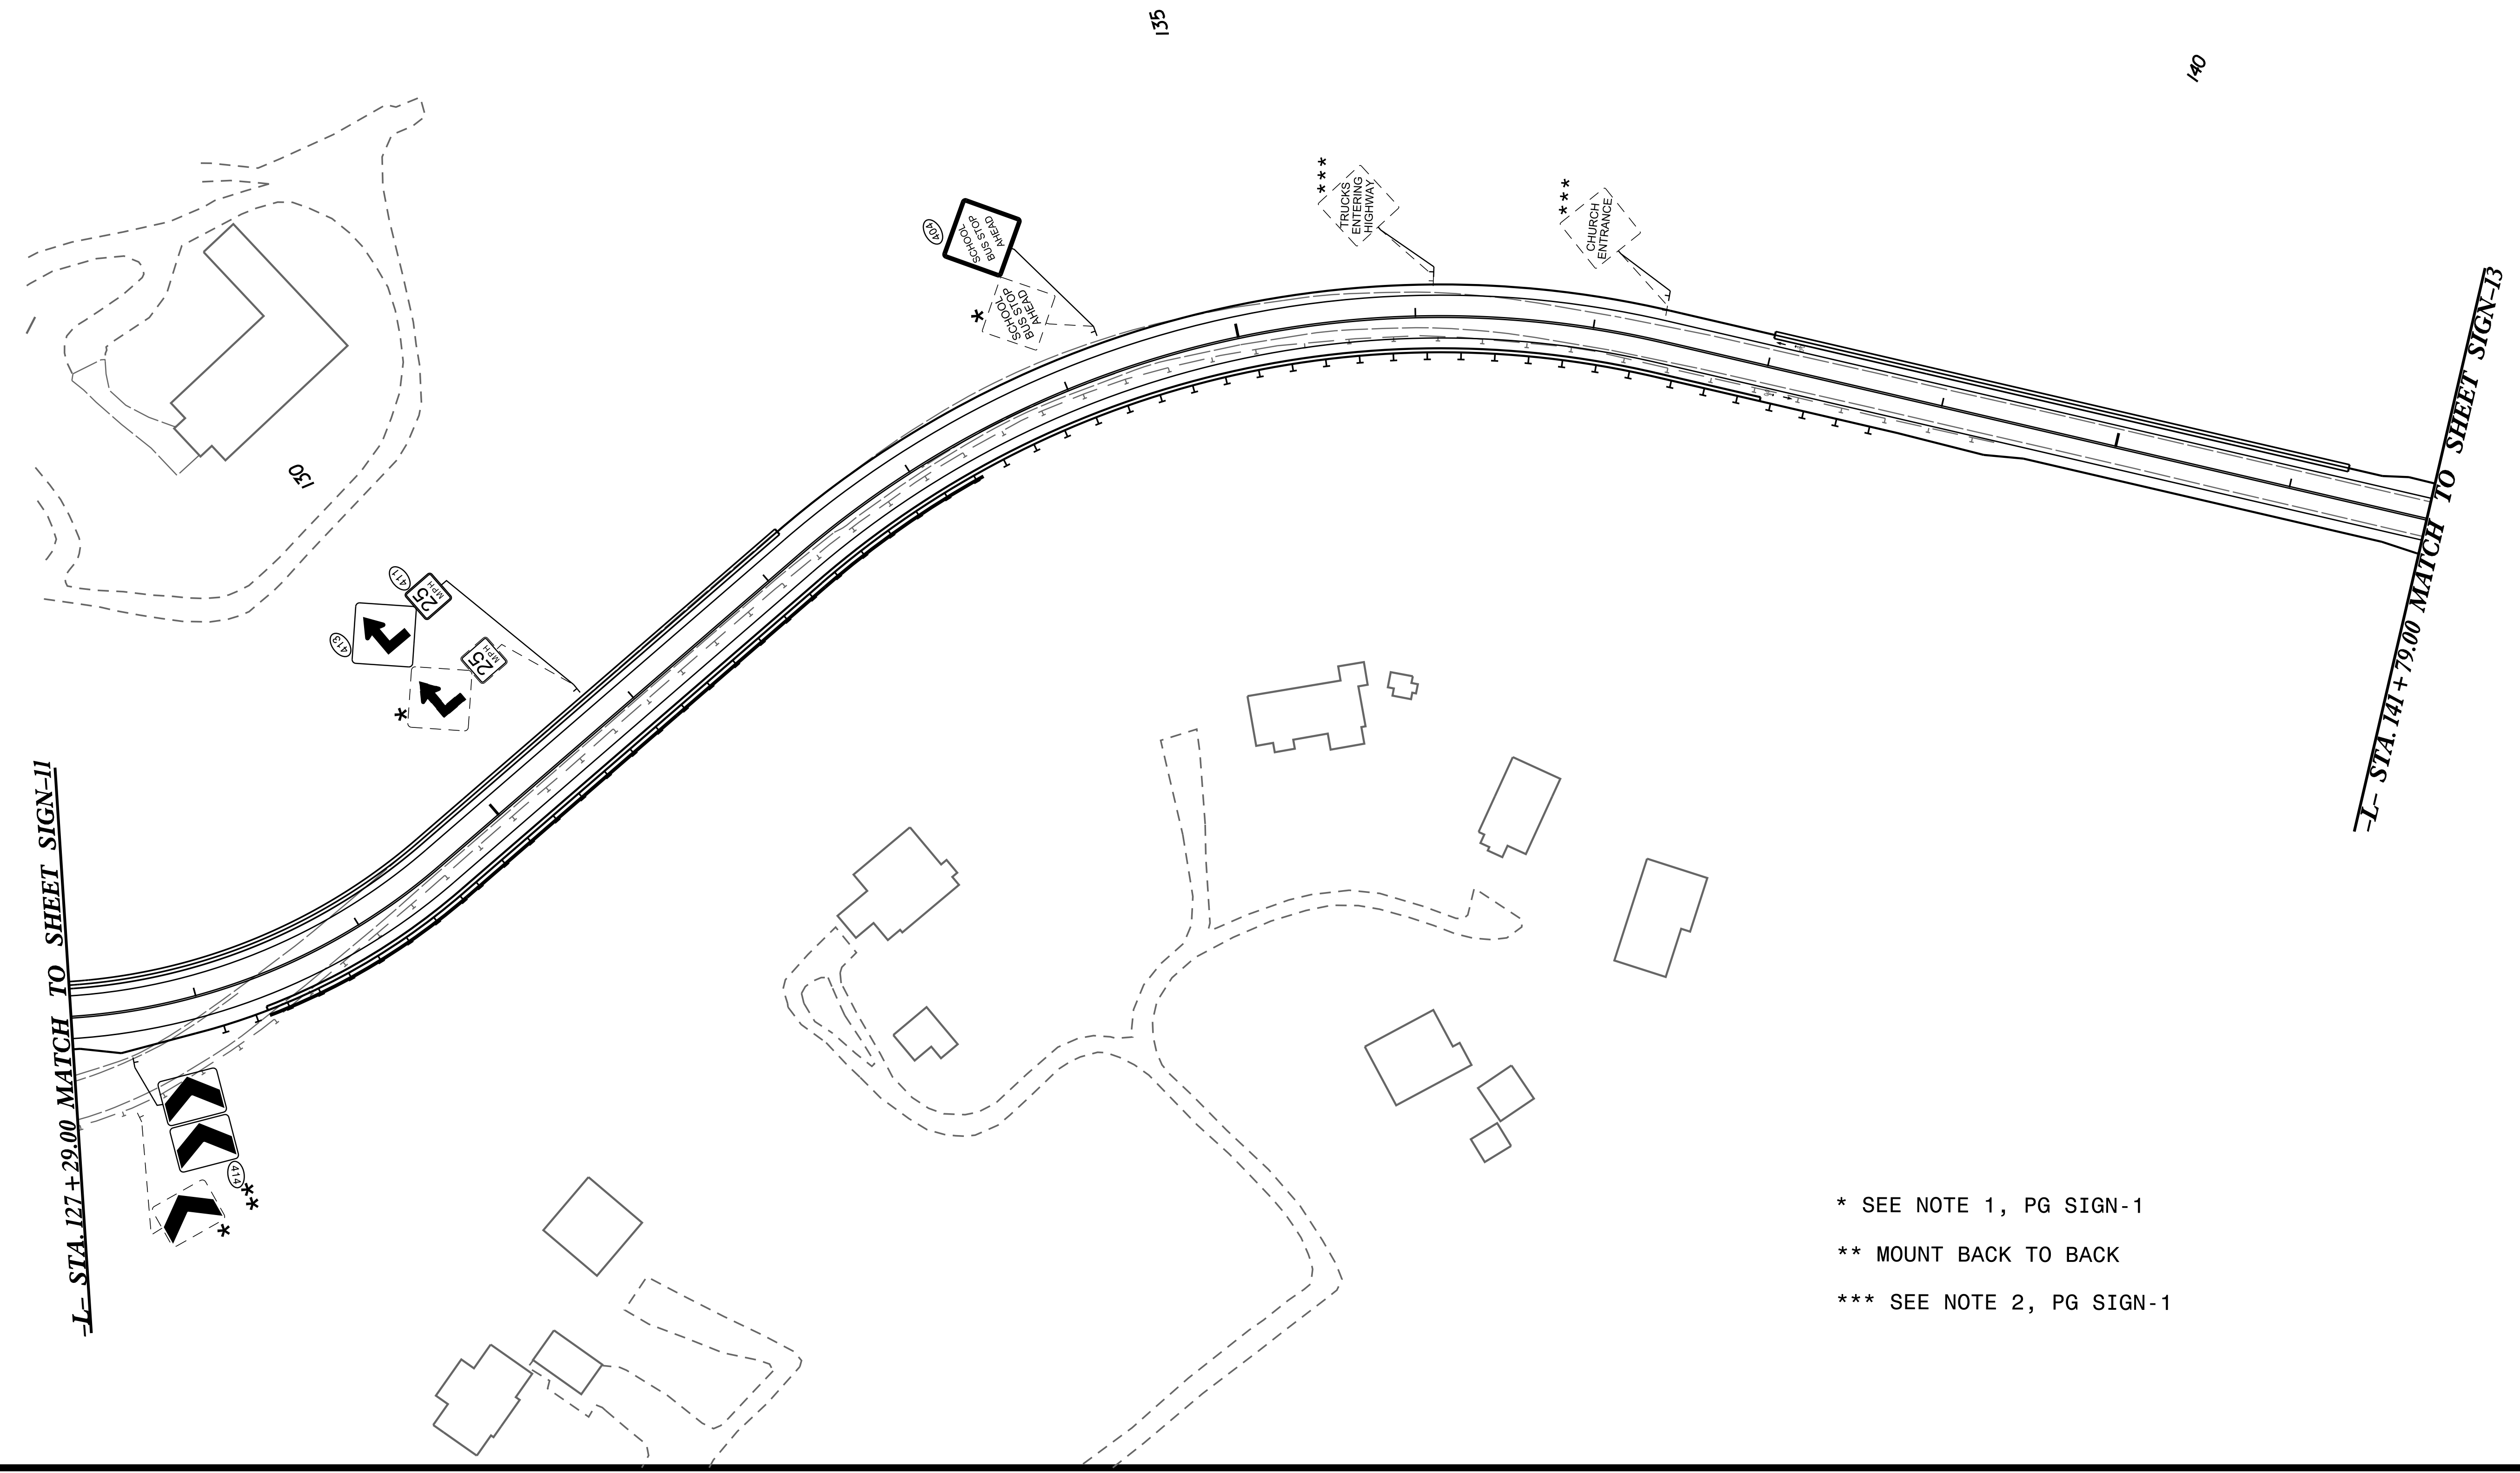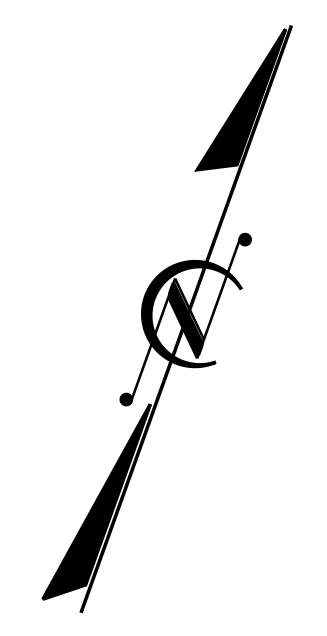

-L- STA. 127+29.00 MATCH TO SHEET SIGN-11

-L- STA. 141+79.00 MATCH TO SHEET SIGN-13



- \* SEE NOTE 1, PG SIGN-1
- \*\* MOUNT BACK TO BACK
- \*\*\* SEE NOTE 2, PG SIGN-1



5/14/99

PROJECT REFERENCE NO. R-4753	SHEET NO. SIGN-13
---------------------------------	----------------------


**DOCUMENT NOT CONSIDERED FINAL  
UNLESS ALL SIGNATURES COMPLETED**

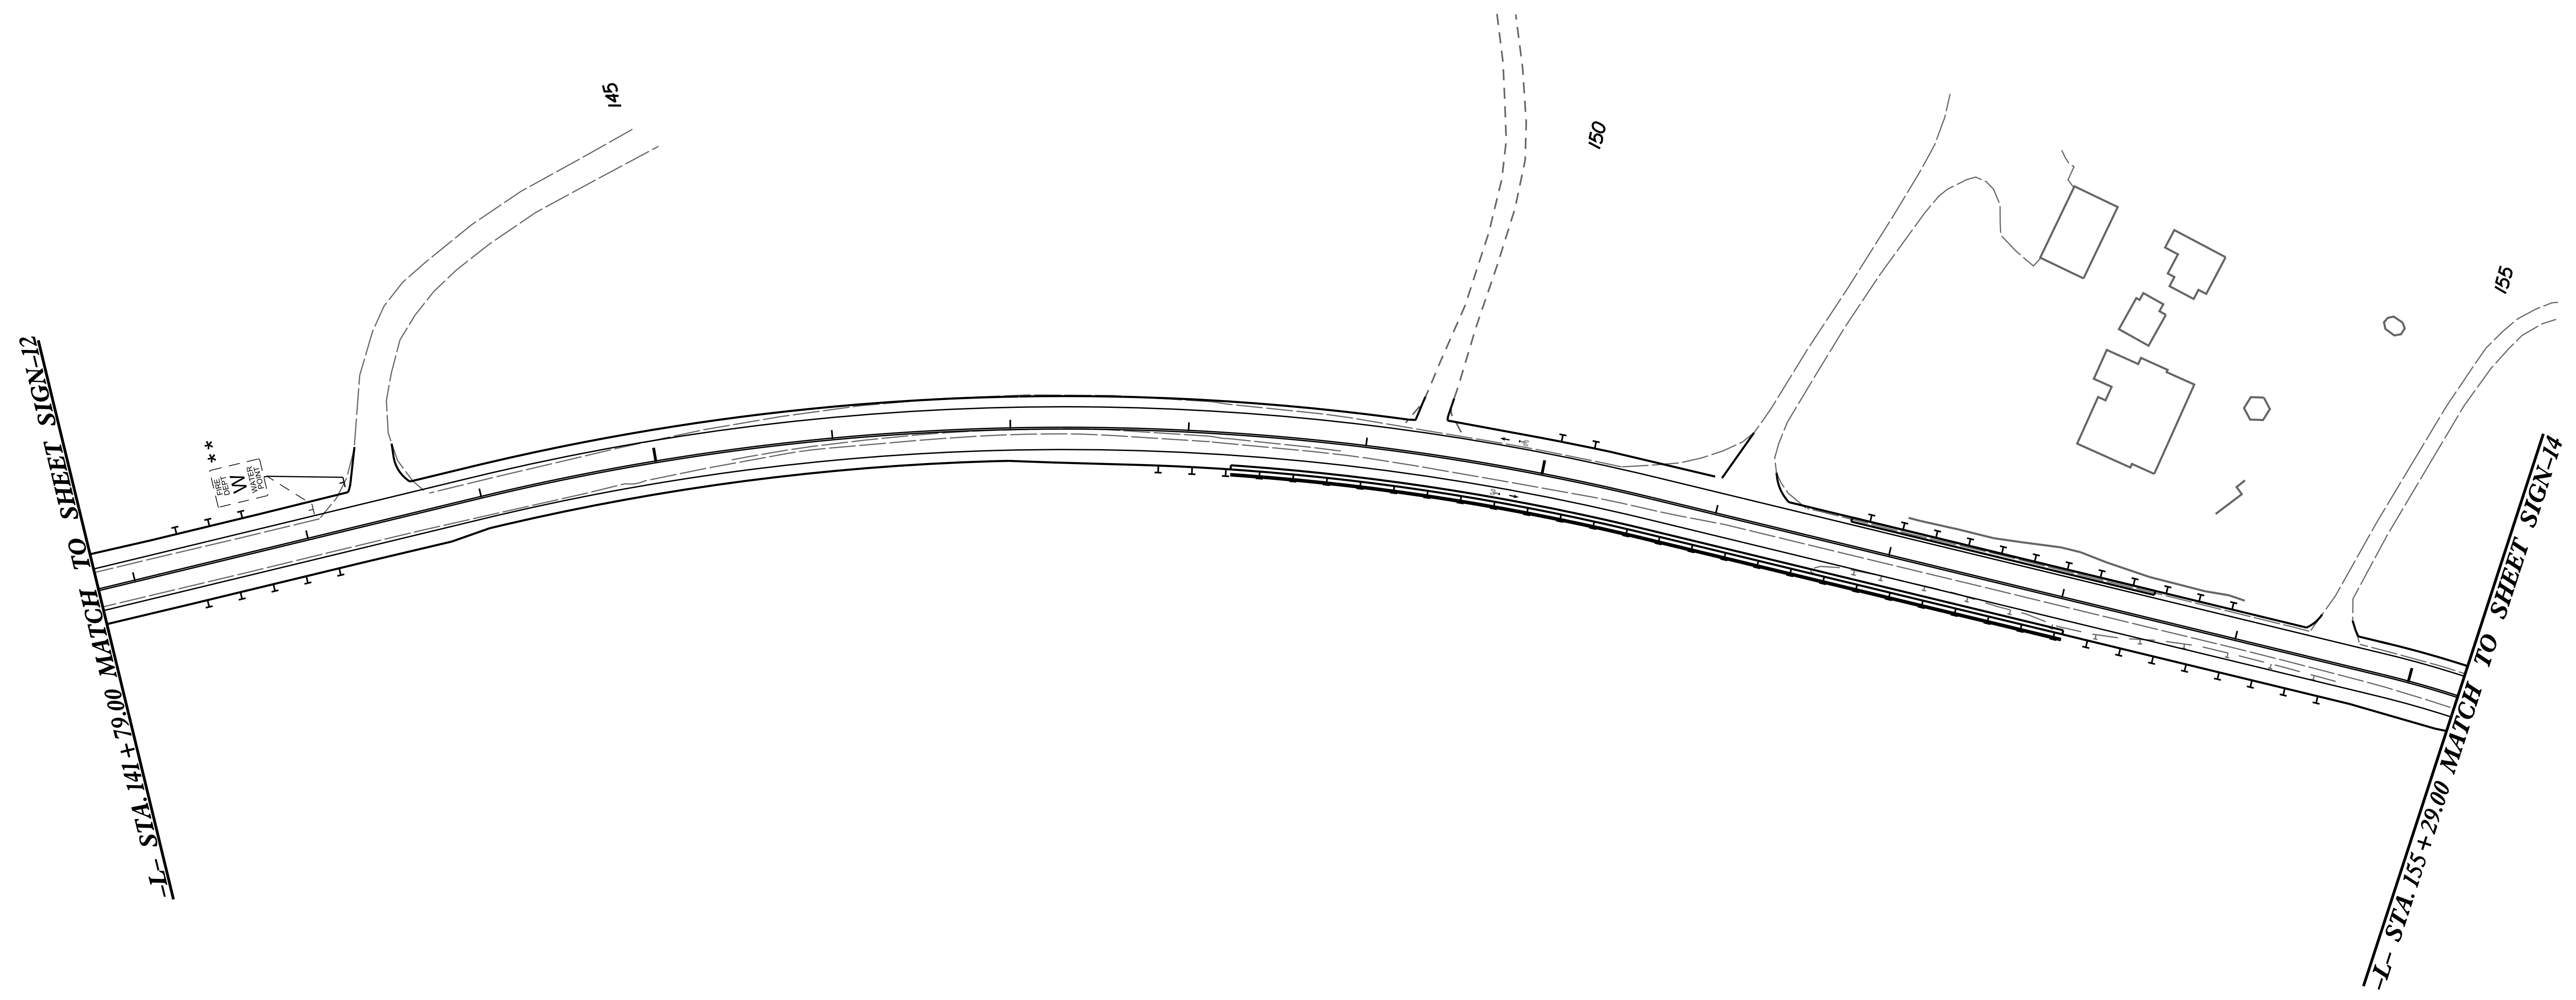
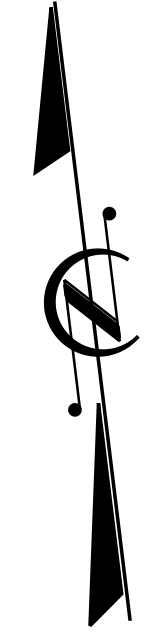


\* SEE NOTE 3, PG SIGN-1

9/15/2016 3:47:53 PM C:\Users\scottc\OneDrive\Documents\03-DESIGN\03-CADD\PLANS\SG\160923-16-SG-13.dgn

5/14/2016

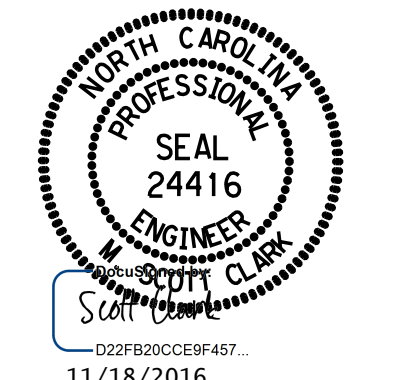
PROJECT REFERENCE NO. R-4753	SHEET NO. SIGN-14
	
<p><b>DOCUMENT NOT CONSIDERED FINAL UNLESS ALL SIGNATURES COMPLETED</b></p>	

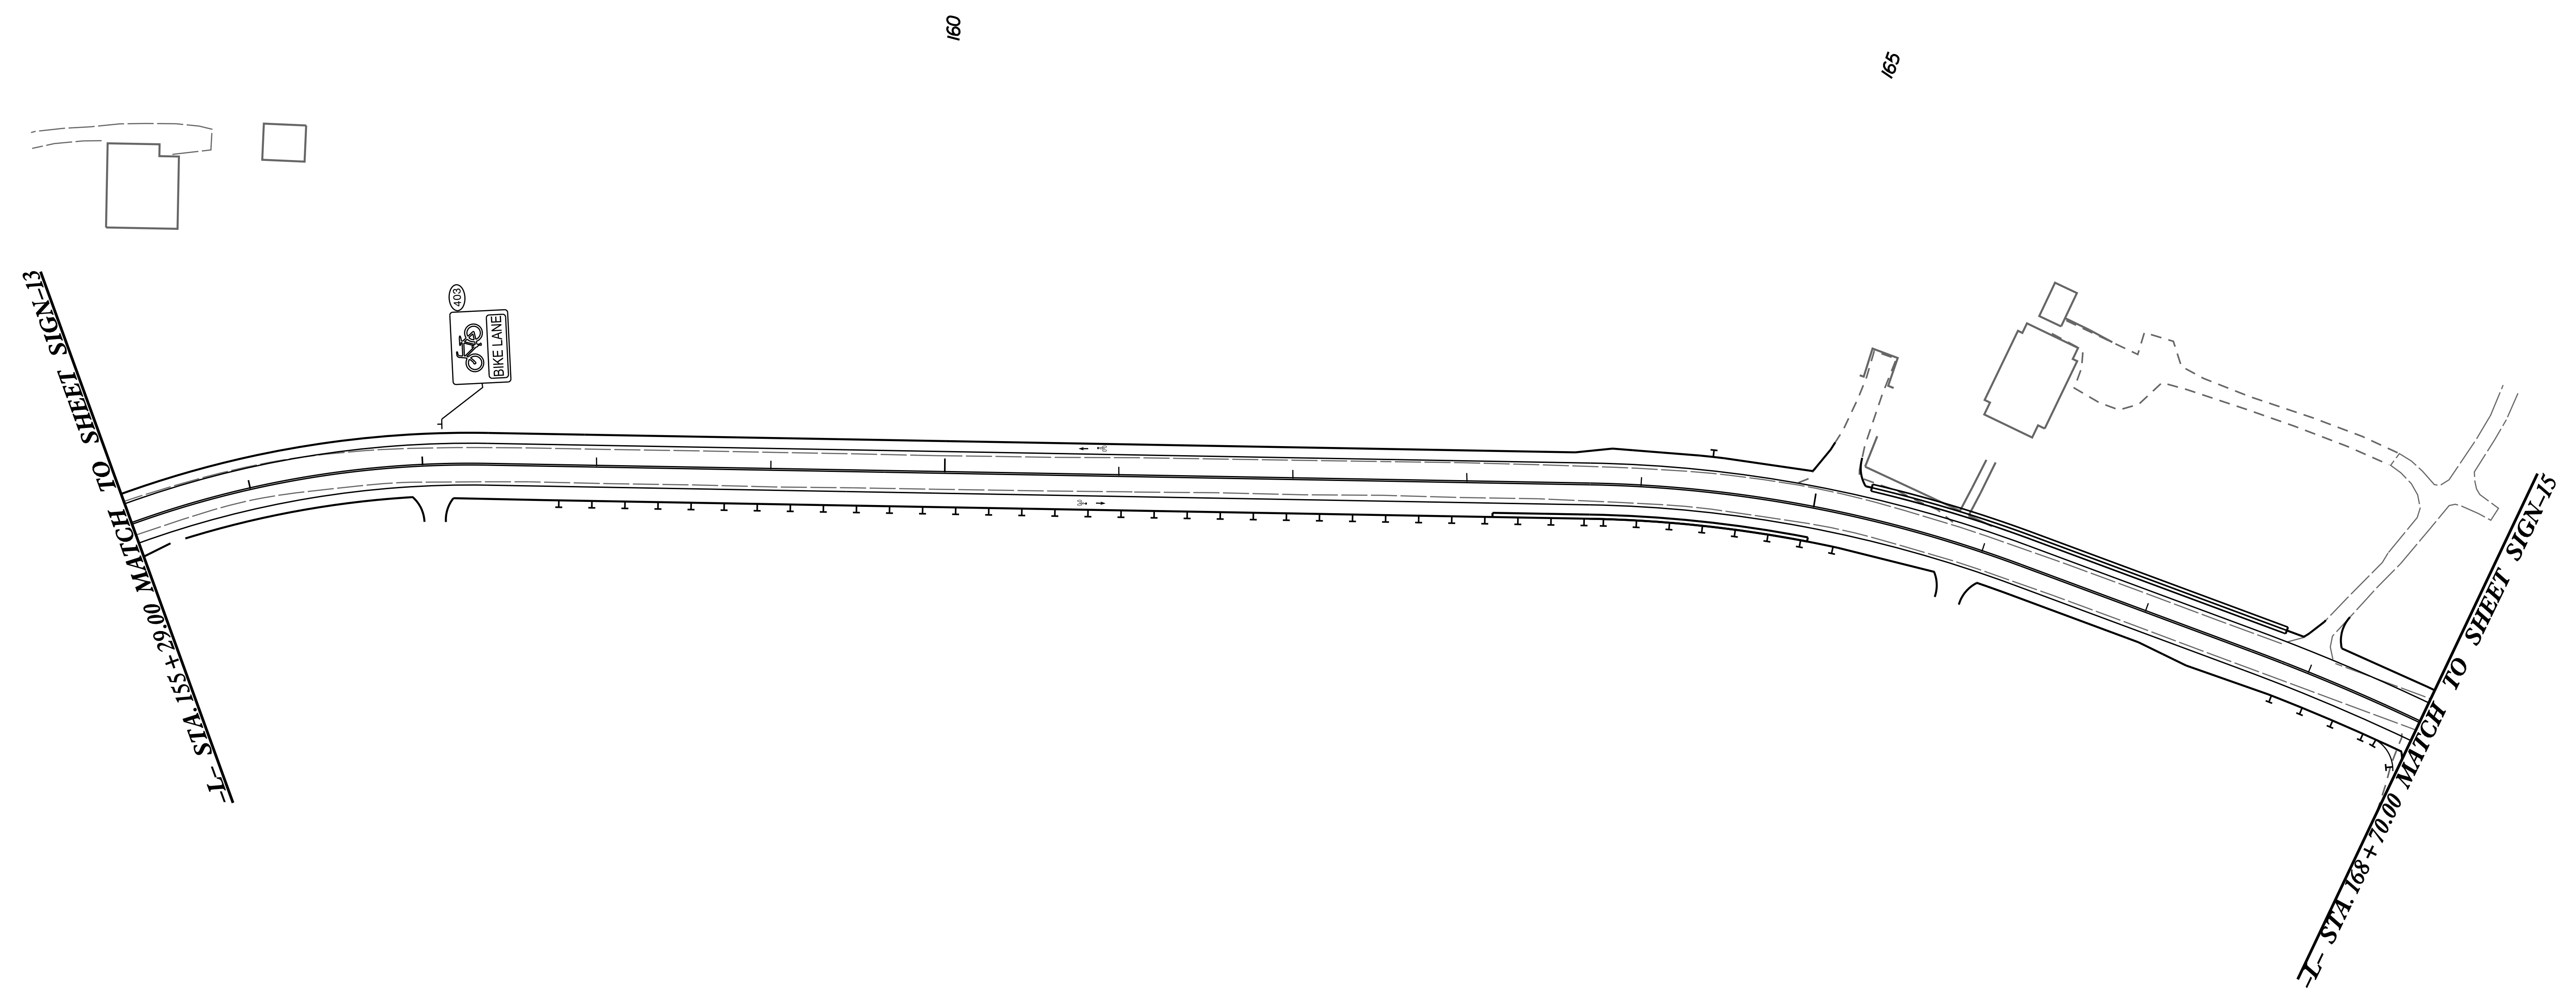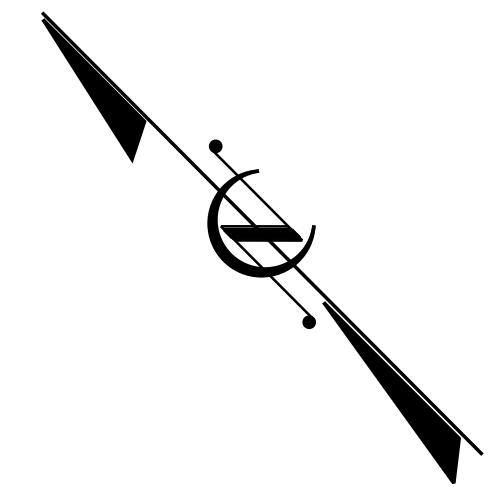


\* SEE NOTE 1, PG SIGN-1

9/15/2016 3:47:53 PM J:\AS\SP\CO\PROJECTS\03-CADD\PLANS\SG\160923-16-SC-14.dgn


5/14/19

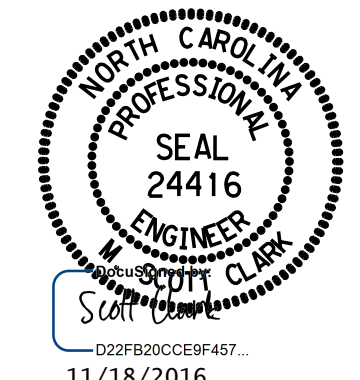PROJECT REFERENCE NO. R-4753	SHEET NO. SIGN-15
	
<p><b>DOCUMENT NOT CONSIDERED FINAL UNLESS ALL SIGNATURES COMPLETED</b></p>	

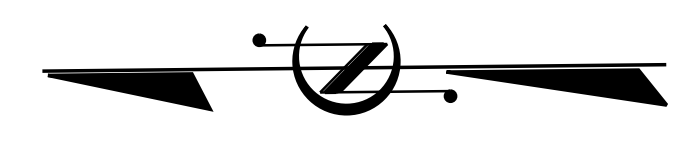

-I- STA. 168 + 70.00 MATCH TO SHEET SIGN-14

-L- STA. 181 + 75.00 MATCH TO SHEET SIGN-16

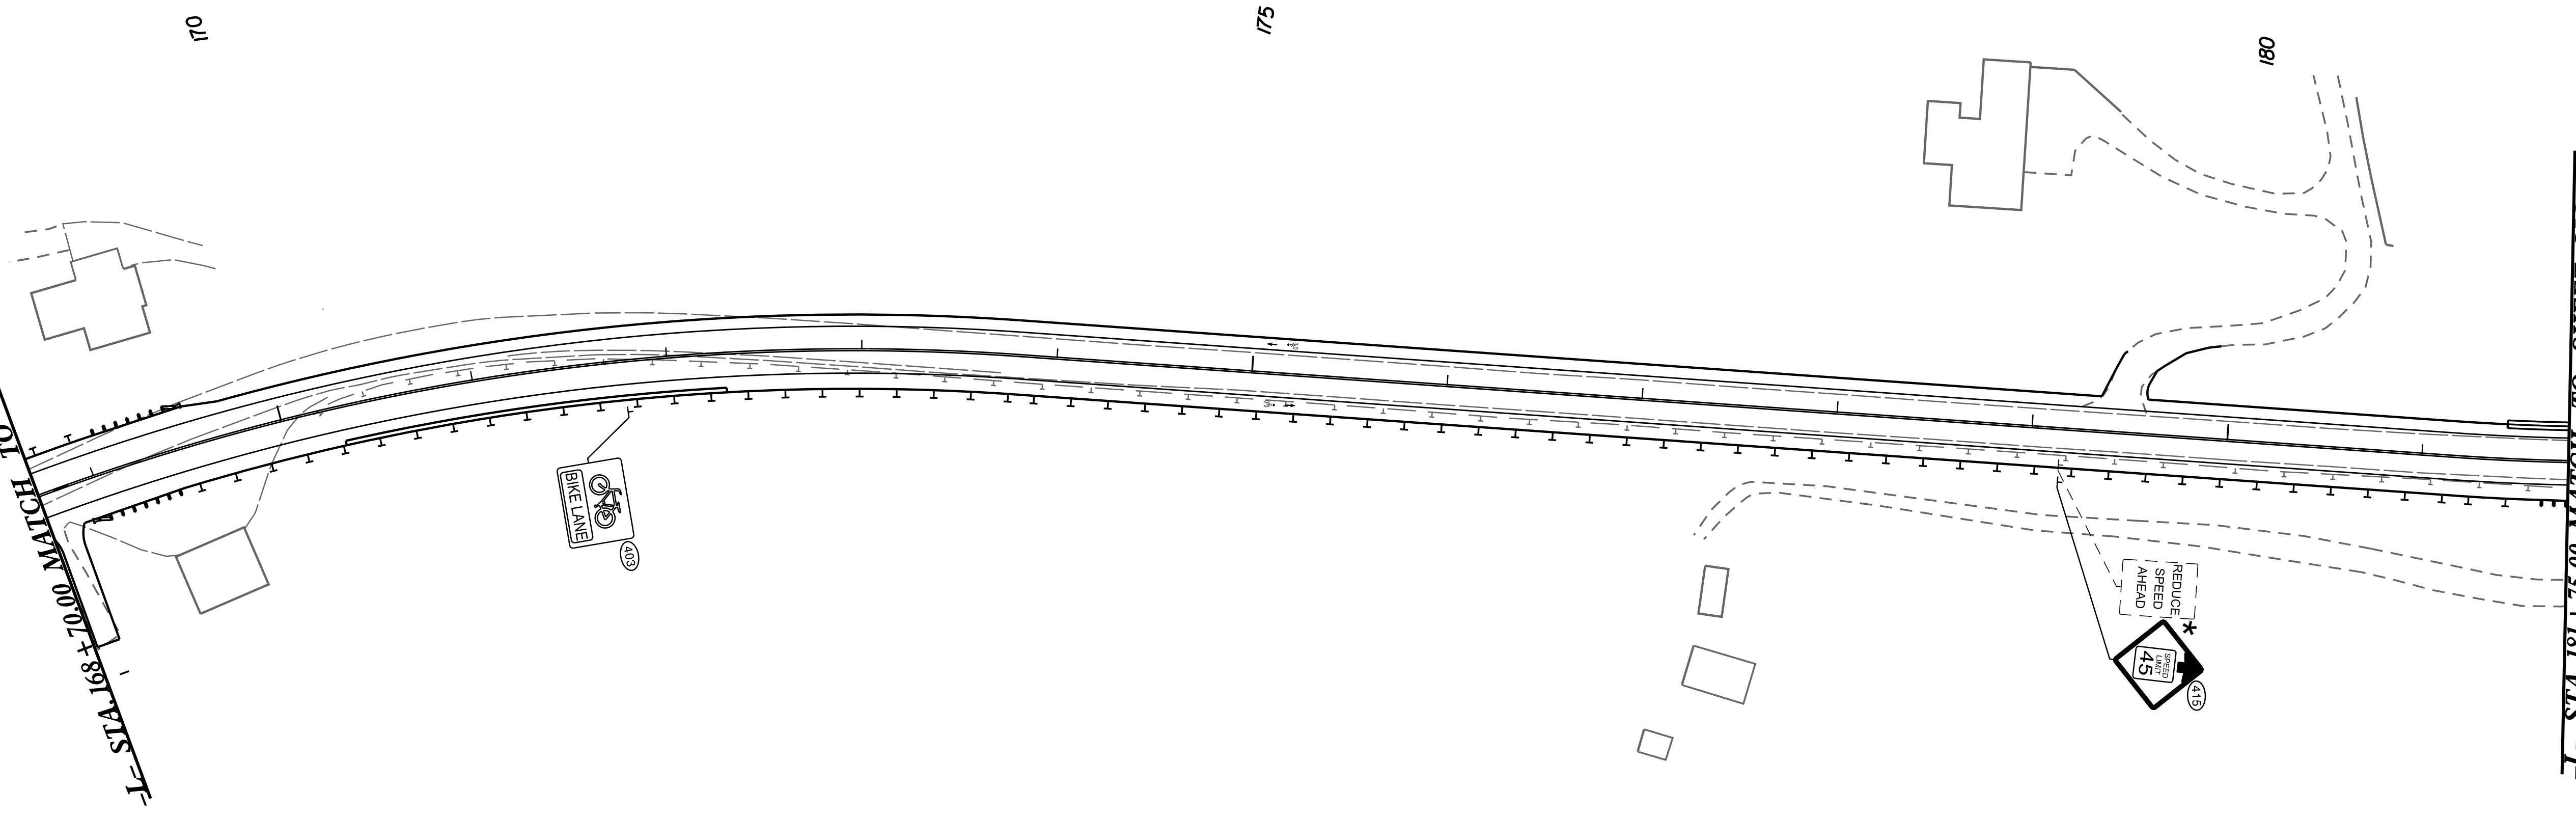

\* SEE NOTE 1, PG SIGN-1

9/15/2016 3:47:53 PM C:\ASSETS\CO-OPERATION\03-CADD\PLANS\SG\160923-16-SC-15.dgn





5/14/99

PROJECT REFERENCE NO. R-4753	SHEET NO. SIGN-16
---------------------------------	----------------------

SCOTT CLARK  
11/18/2016

**DOCUMENT NOT CONSIDERED FINAL  
UNLESS ALL SIGNATURES COMPLETED**

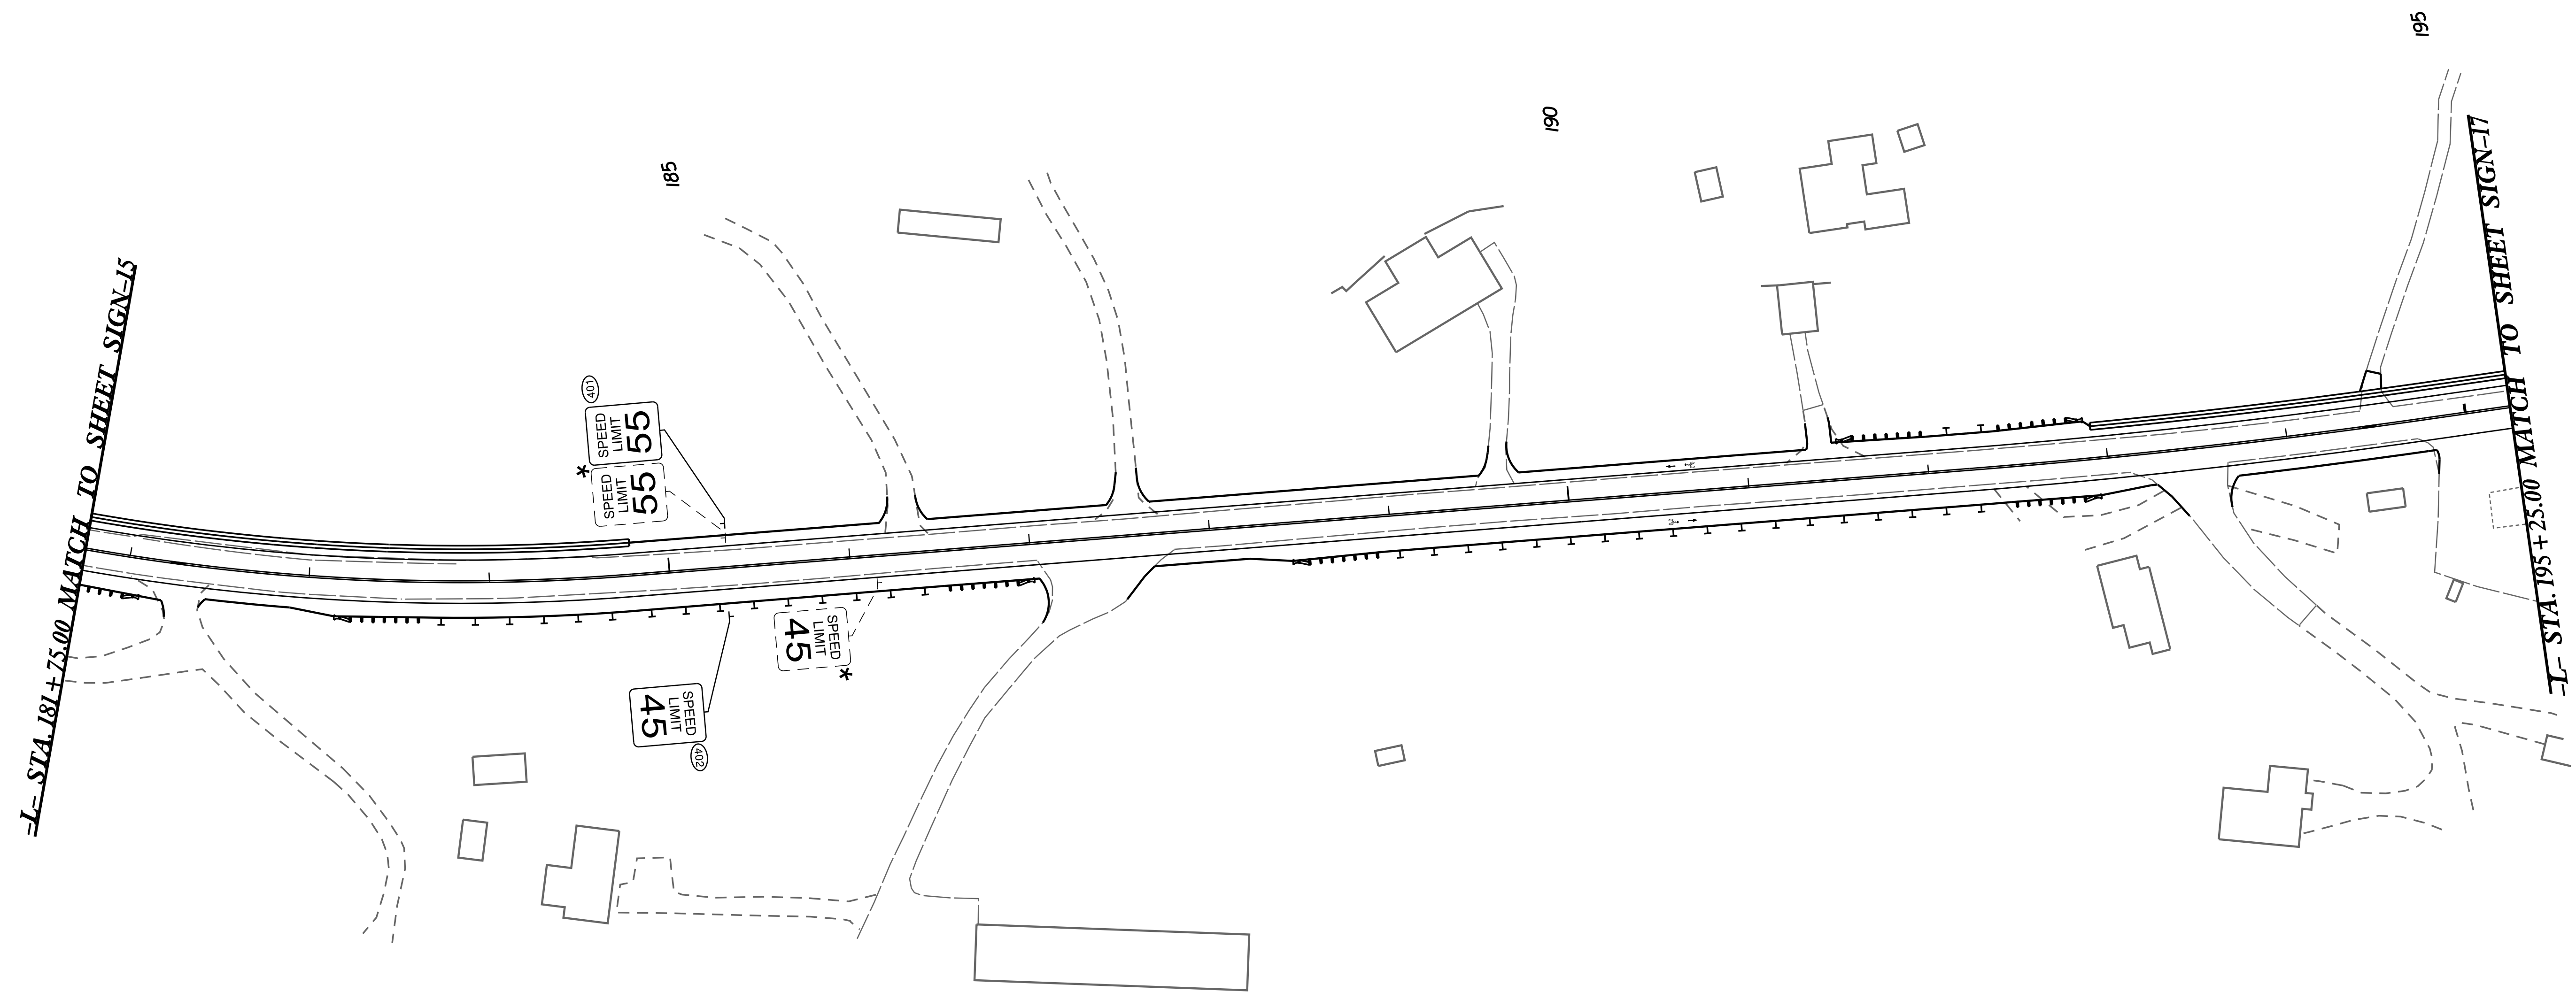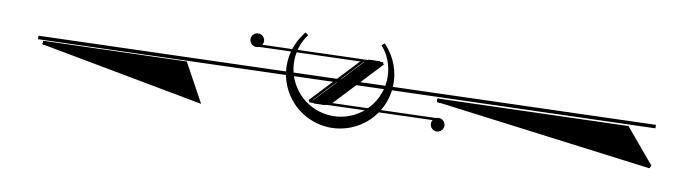

-L- STA. 181 + 75.00 MATCH TO SHEET SIGN-15

-L- STA. 195 + 25.00 MATCH TO SHEET SIGN-17


9/15/2016 3:47:53 PM S:\Projects\160923\16\_SG\_16.dgn

\* SEE NOTE 1, PG SIGN-1

PROJECT REFERENCE NO. R-4753	SHEET NO. SIGN-17
---------------------------------	----------------------

SEAL 24416  
ENGINEER  
SCOTT CLARK  
11/18/2016

**DOCUMENT NOT CONSIDERED FINAL  
UNLESS ALL SIGNATURES COMPLETED**

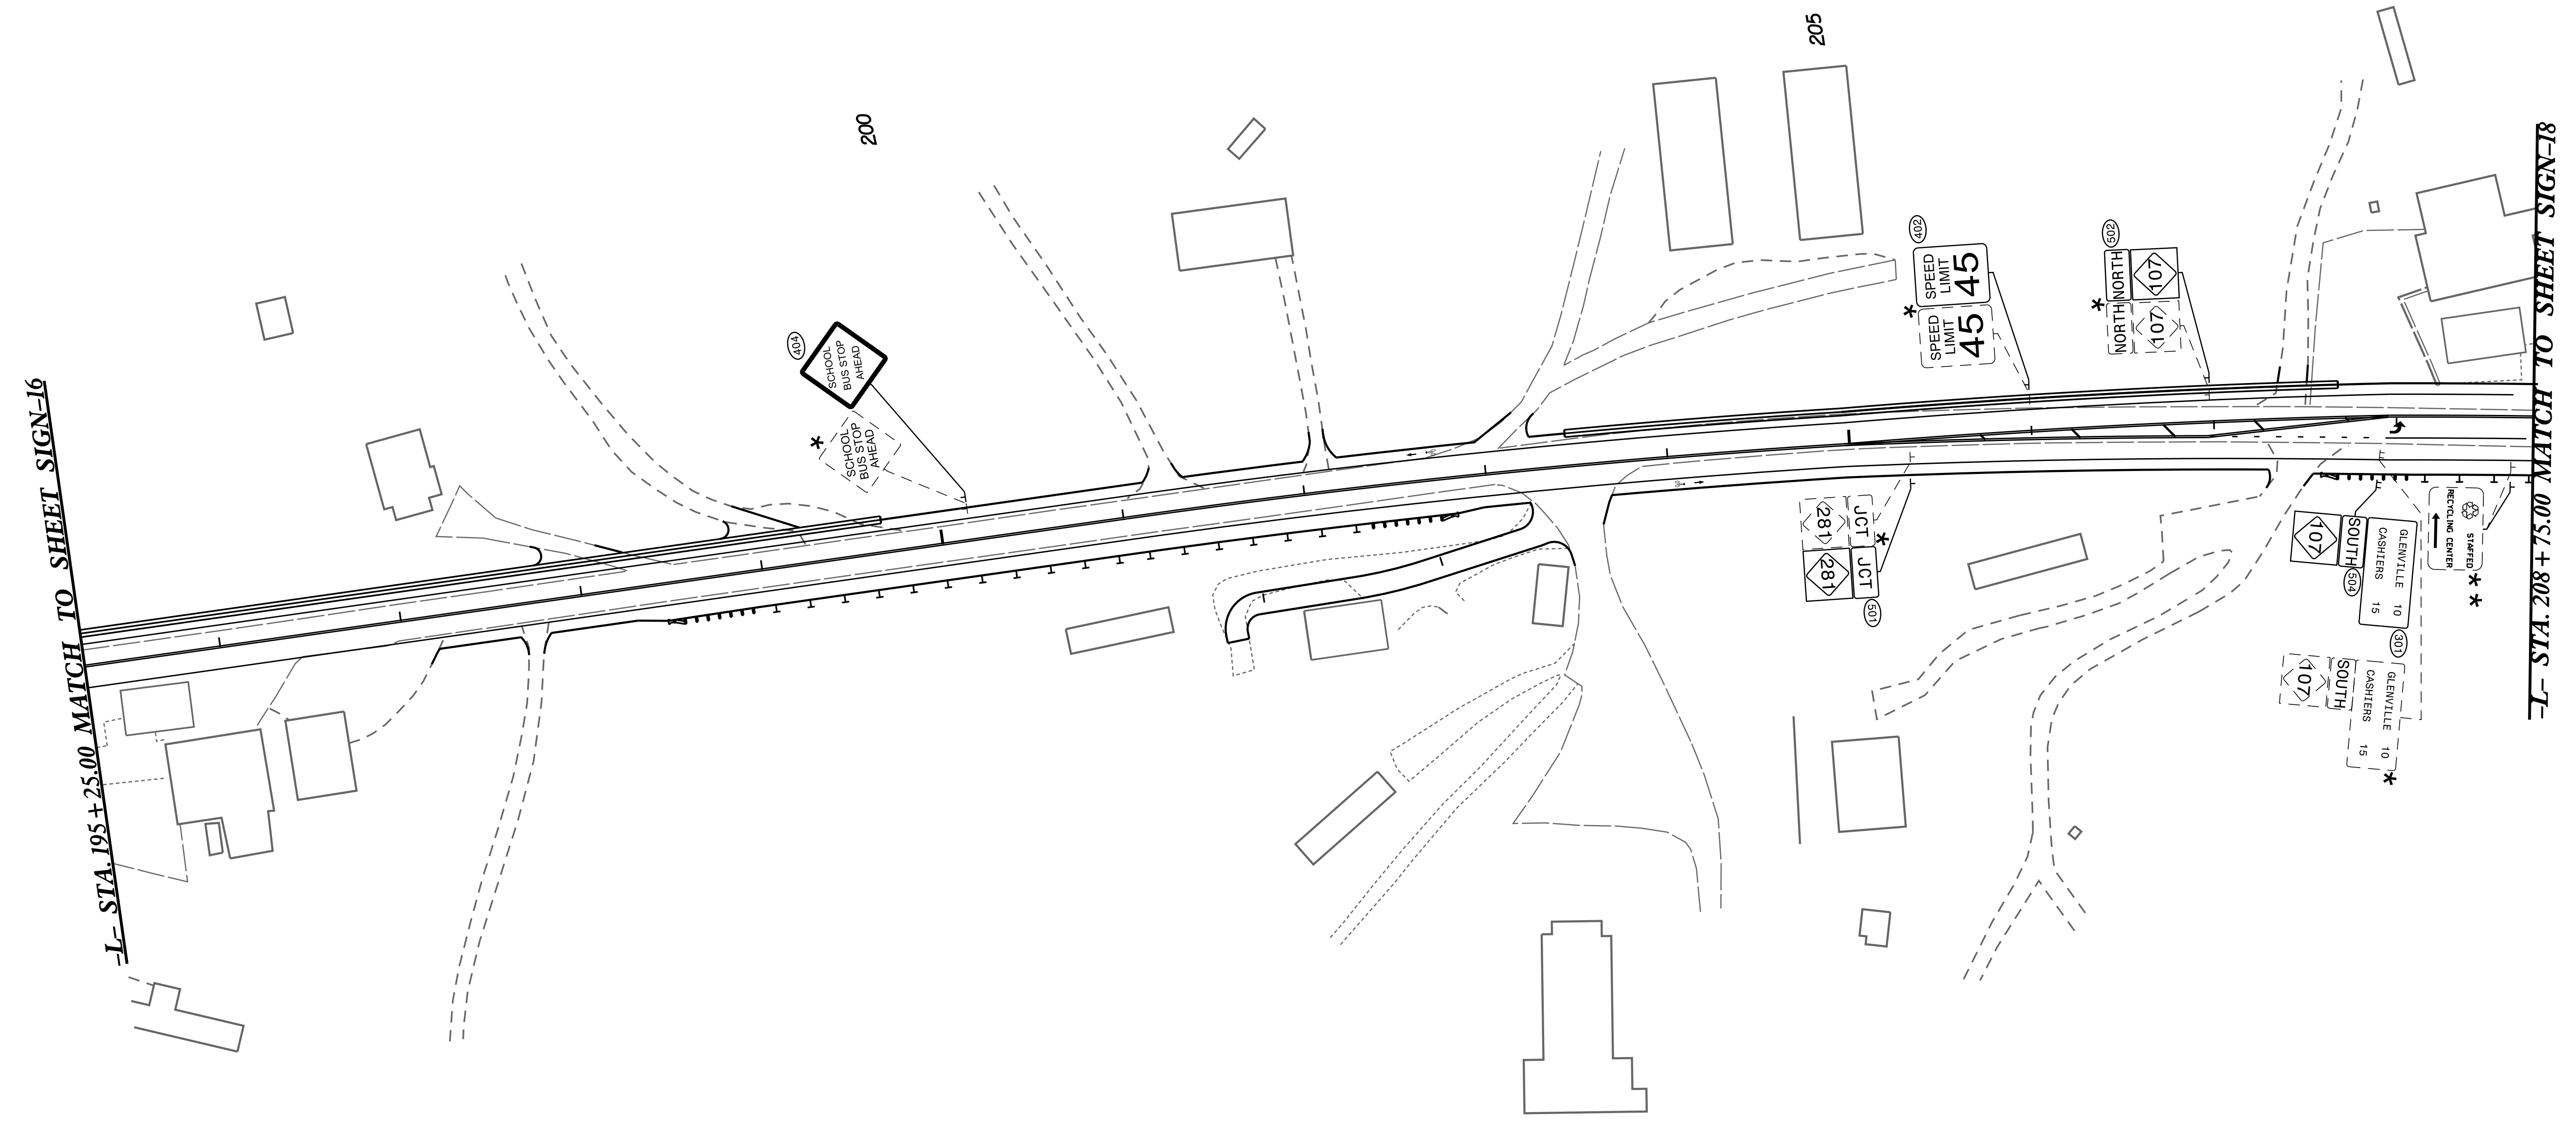

\* SEE NOTE 1, PG SIGN-1

\*\* SEE NOTE 3, PG SIGN-1

