



TIP NO.	SHEET NO.	TOTAL SHEETS
I-5833	8	

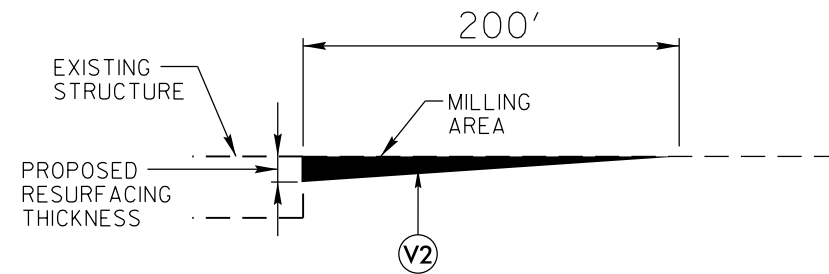


MILLING DETAIL AT BRIDGE APPROACHES

**WHERE BRIDGES WILL NOT BE RESURFACED.
THIS WILL BE PAID FOR AS INCIDENTAL MILLING.
USE AT BRIDGE NUMBERS 12, 15, 16, 30, and 31.**

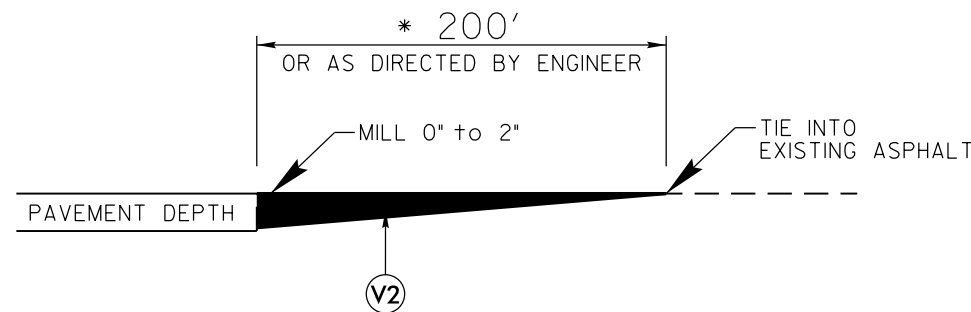

DETAIL TO TIE INTO EXIST PAVEMENT

**THE CONTRACTOR'S ATTENTION IS DIRECTED TO THE FACT THAT HE WILL BE REQUIRED TO MILL THE EXISTING ASPHALT PAVEMENT TO ENSURE A PROPER TIE-IN WITH THE EXISTING SURFACE AT THE BEGINNING, END, AND Y LINES OF EACH MAP TO BE RESURFACED WITH ASPHALT CONC SURFACE COURSE, TYPE S9.5D.
THIS WILL BE PAID FOR AS INCIDENTAL MILLING.
* USE 100 FT FOR ON/OFF RAMPS**

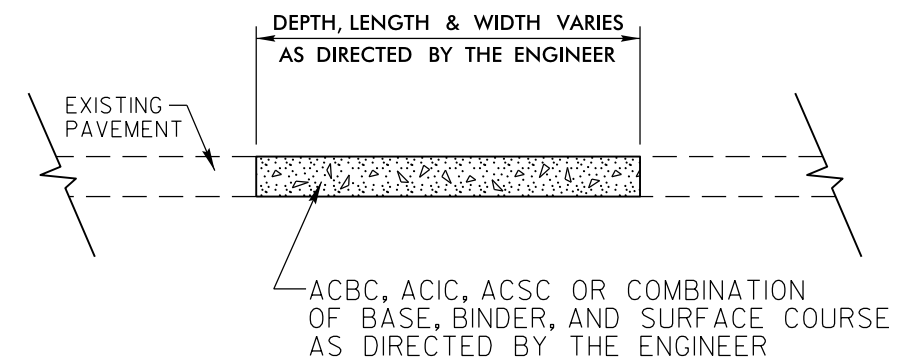

DETAIL FOR PATCHING EXISTING PAVEMENT

McDOWELL COUNTY

PAVEMENT SCHEDULE	
V2	INCIDENTAL MILLING