


SIGN NUMBER: SP16195 TYPE: STATIONARY QUANTITY: SEE PLANS SIGN WIDTH: 4'-0" HEIGHT: 2'-0" TOTAL AREA: 8.0 Sq.Ft. BORDER TYPE: INSET RECESS: 0.38" WIDTH: 0.63" RADII: 1.5" NO. Z BARS: LENGTH:	BACKG COLOR: Fluorescent Orange COPY COLOR: Black SYMBOL	DESIGN BY: B.Rashid PROJECT ID: B-4814	CHECKED BY: ATA LOCATION:	Aug 17, 2016 DIV: 3	
<p>USE NOTES: 1,2</p> <p>1. Legend and border shall be direct applied black non-reflective sheeting.</p> <p>2. Background shall be NC GRADE B fluorescent orange retroreflective sheeting.</p>	
<p>LETTER POSITIONS</p> <p>Letter spacings are to start of next letter</p> <table border="1"> <thead> <tr> <th></th> <th>A</th> <th>U</th> <th>T</th> <th>R</th> <th>Y</th> <th>V</th> <th>I</th> <th>L</th> <th>L</th> <th>E</th> <th></th> <th>Series/Size</th> </tr> </thead> <tbody> <tr> <td></td> <td>4.8</td> <td>4.7</td> <td>4.2</td> <td>3.9</td> <td>3.9</td> <td>4.2</td> <td>4.6</td> <td>2.2</td> <td>3.9</td> <td>3.9</td> <td>3.1</td> <td>4.8</td> <td>C 2000</td> </tr> <tr> <td></td> <td></td> <td></td> <td></td> <td></td> <td></td> <td></td> <td></td> <td></td> <td></td> <td></td> <td></td> <td></td> <td>38.5</td> </tr> <tr> <td></td> <td></td> <td></td> <td></td> <td></td> <td></td> <td></td> <td></td> <td></td> <td></td> <td></td> <td></td> <td></td> <td>C 2000</td> </tr> <tr> <td></td> <td>15.7</td> <td>4.3</td> <td>4.3</td> <td>4.7</td> <td>3.4</td> <td>15.7</td> <td></td> <td></td> <td></td> <td></td> <td></td> <td></td> <td>16.6</td> </tr> </tbody> </table>						A	U	T	R	Y	V	I	L	L	E		Series/Size		4.8	4.7	4.2	3.9	3.9	4.2	4.6	2.2	3.9	3.9	3.1	4.8	C 2000														38.5														C 2000		15.7	4.3	4.3	4.7	3.4	15.7							16.6
	A	U	T	R	Y	V	I	L	L	E		Series/Size	
	4.8	4.7	4.2	3.9	3.9	4.2	4.6	2.2	3.9	3.9	3.1	4.8	C 2000	
													38.5	
													C 2000	
	15.7	4.3	4.3	4.7	3.4	15.7							16.6	
<p>FILENAME: B-4814_Sgn_SGN_TCP</p> <p>NORTH CAROLINA D.O.T. SIGN DETAIL</p>	

APPROVED: *Ayman Alqudwah*
F32AC5CAF969472...

DATE: 8/31/2016

**DOCUMENT NOT CONSIDERED FINAL
UNLESS ALL SIGNATURES COMPLETED**

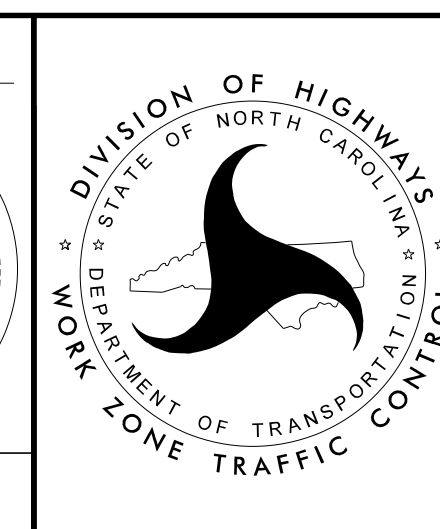

**SPECIAL
SIGN DESIGN**