


8/23/99



PROJ. REFERENCE NO. B-4814	SHEET NO. X-5
-------------------------------	------------------

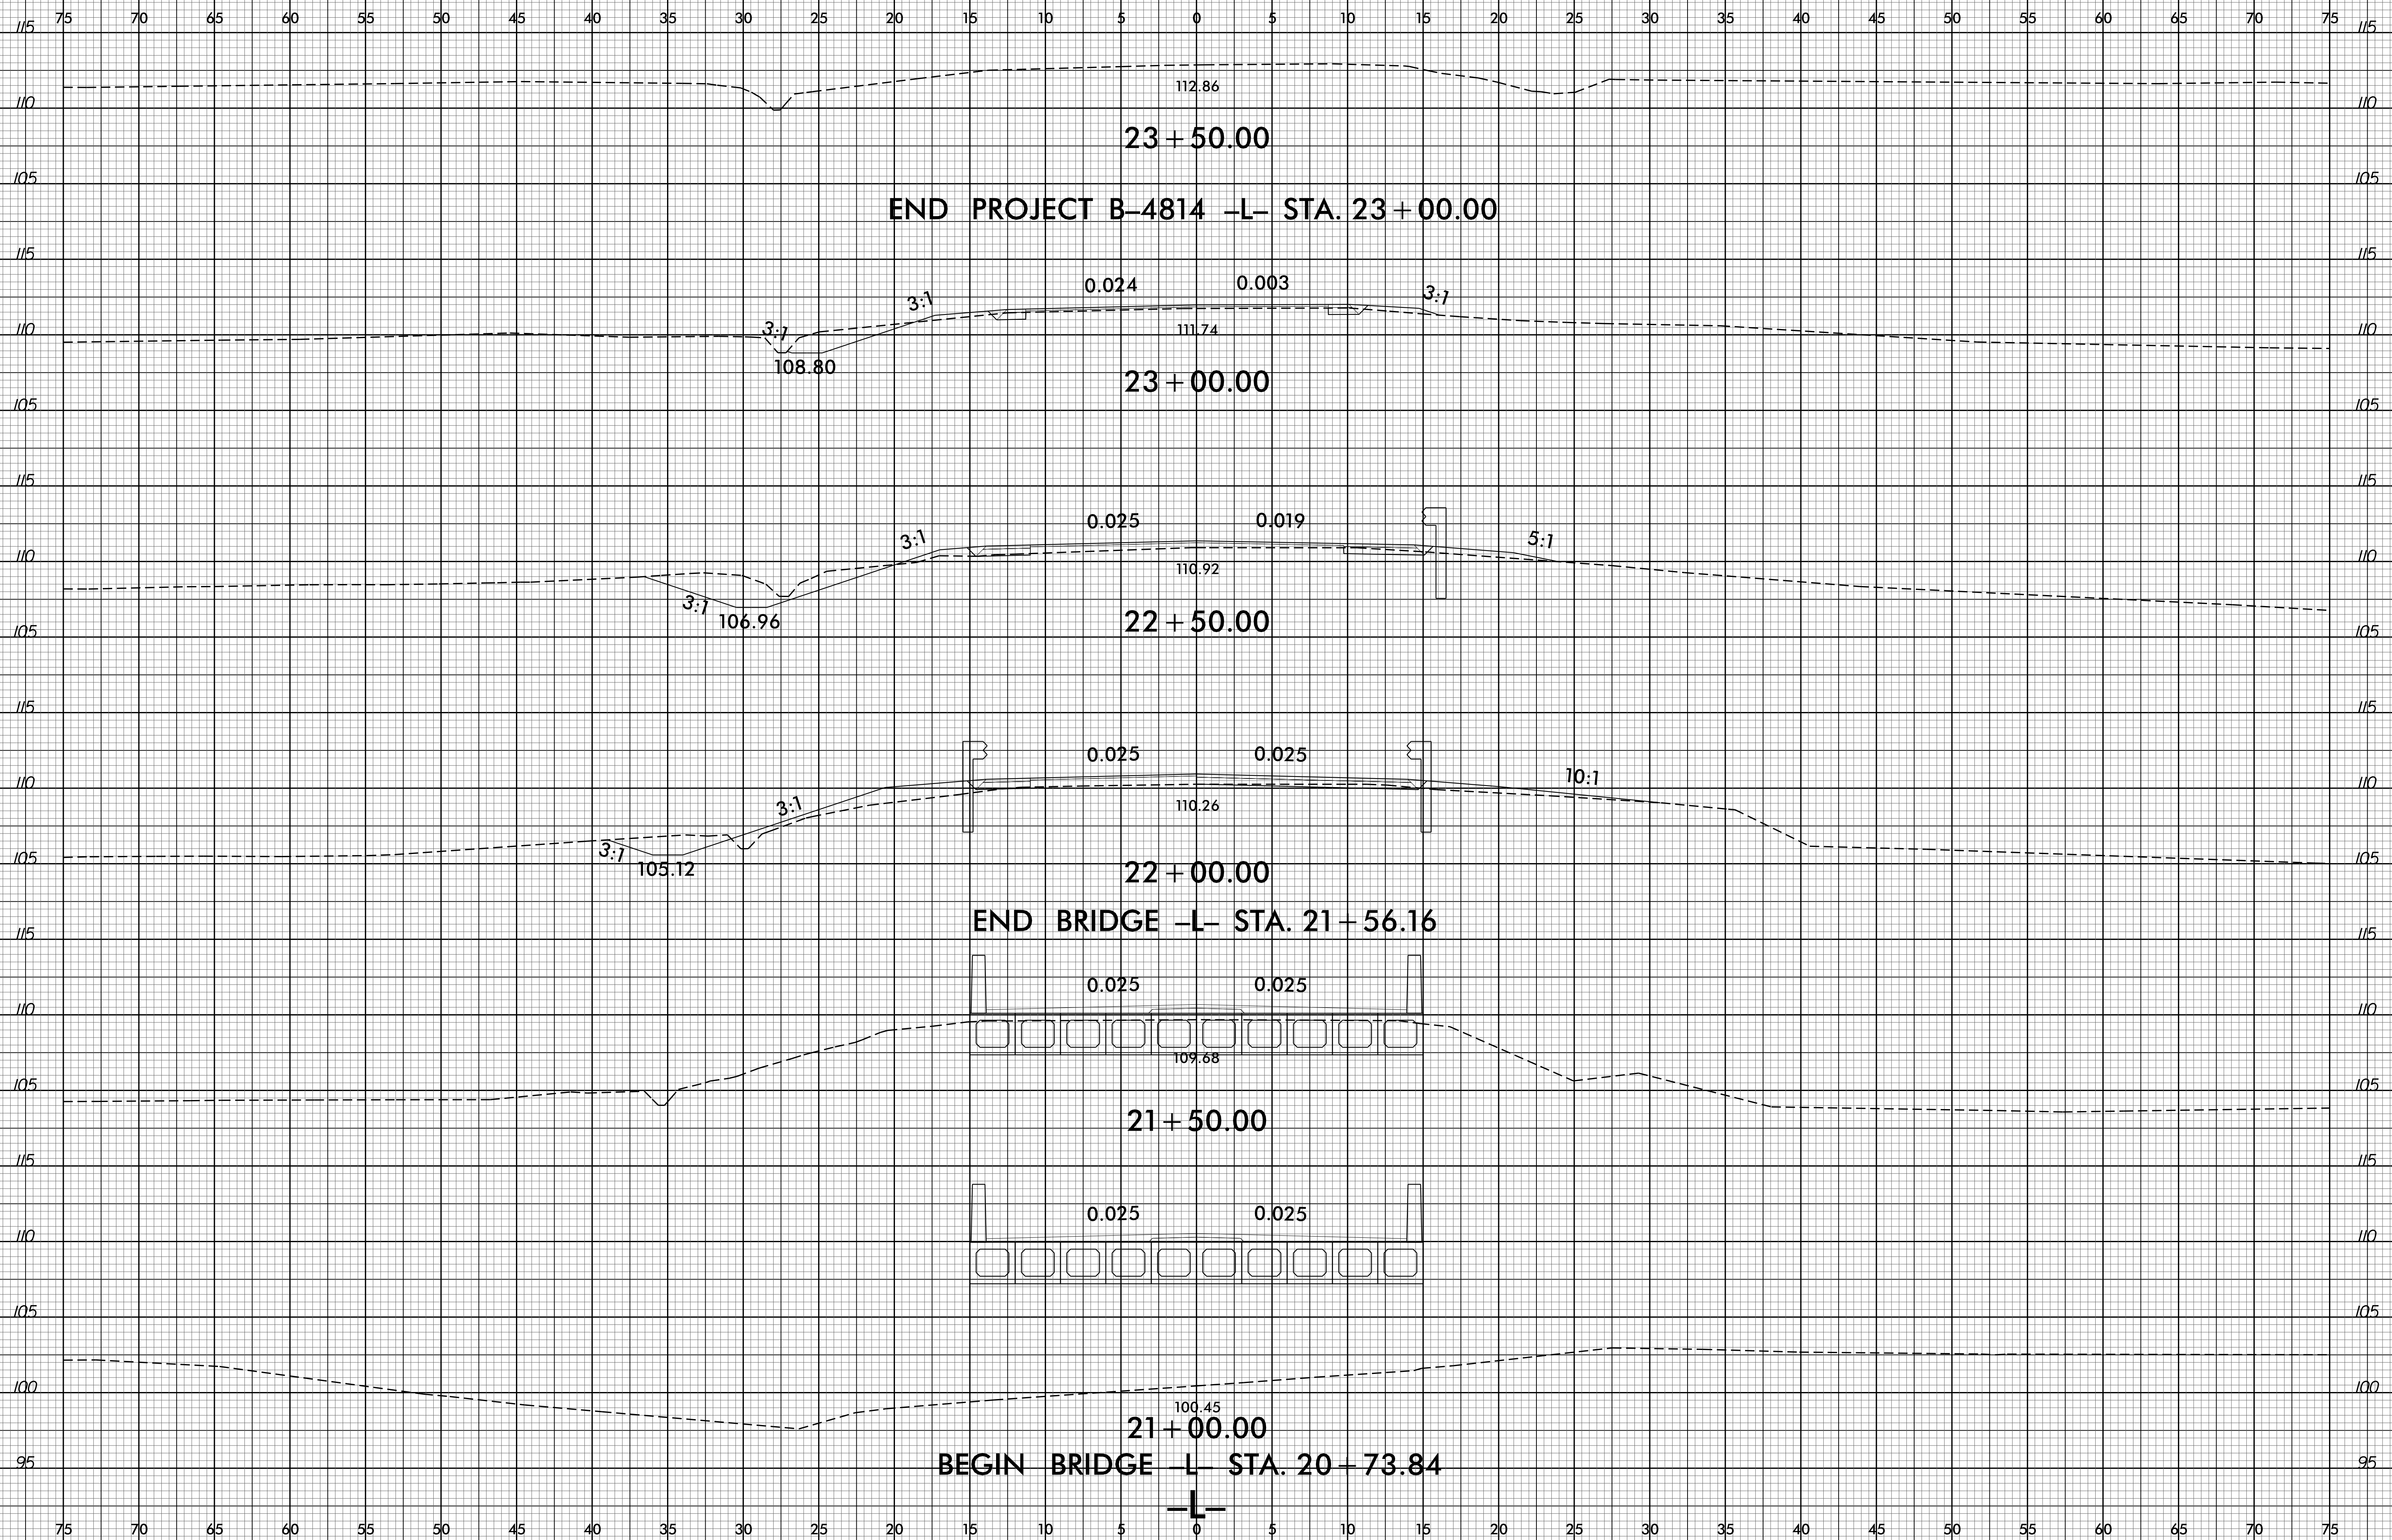

112.86  
23 + 50.00

END PROJECT B-4814 -L- STA. 23 + 00.00

108.80  
23 + 00.00

106.96  
22 + 50.00

105.12  
22 + 00.00

END BRIDGE -L- STA. 21 + 56.16

109.68  
21 + 50.00

100.45  
21 + 00.00

BEGIN BRIDGE -L- STA. 20 + 73.84

14-SEP-2016 9:31  
R:\Roadway\Generator\Mode\img\B4814\_Rdy\_xpl.dgn  
\$\$\$\$\$USER\$\$\$\$\$