


09/08/99

TIP PROJECT: B-4814

CONTRACT: C203824

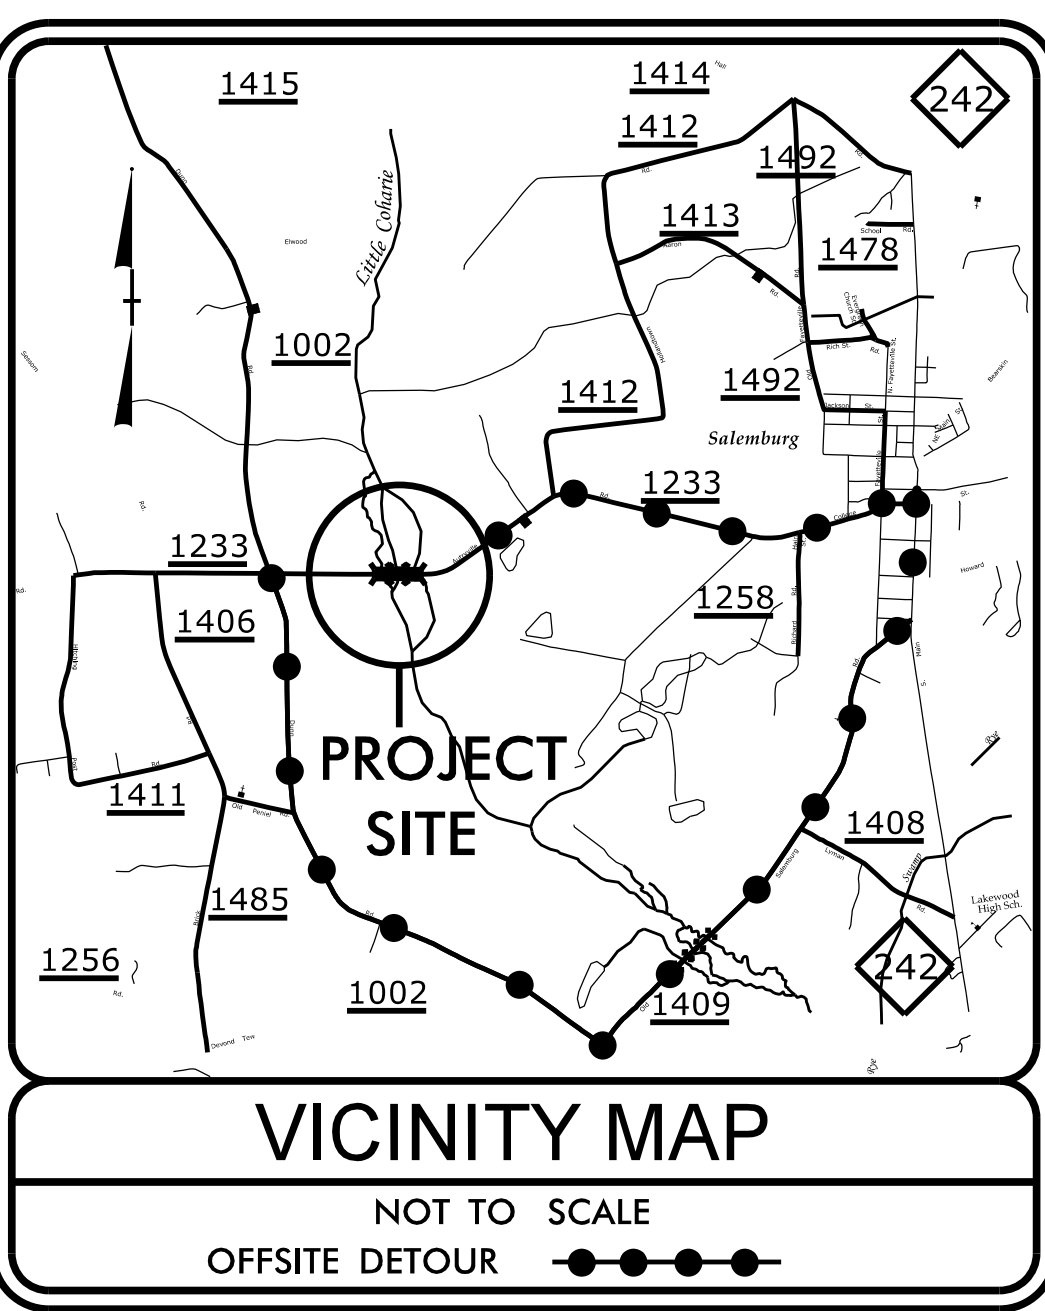


STATE OF NORTH CAROLINA
DIVISION OF HIGHWAYS

SAMPSON COUNTY



LOCATION: BRIDGES NO. 102, 103, AND 104 OVER
LITTLE COHARIE CREEK ON SR 1233 (AUTRYVILLE RD.)

TYPE OF WORK: GRADING, PAVING, DRAINAGE, AND STRUCTURES

STATE	STATE PROJECT REFERENCE NO.	SHEET NO.	TOTAL SHEETS
N.C.	B-4814		
STATE PROJ. NO.	F.A. PROJ. NO.	DESCRIPTION	
38584.1.2.	BRZ-1233 (6)	PE	
38584.2.1	BRZ-1233 (6)	R/W & UTILITIES	
38584.3.1	BRZ-1233 (6)	CONST.	

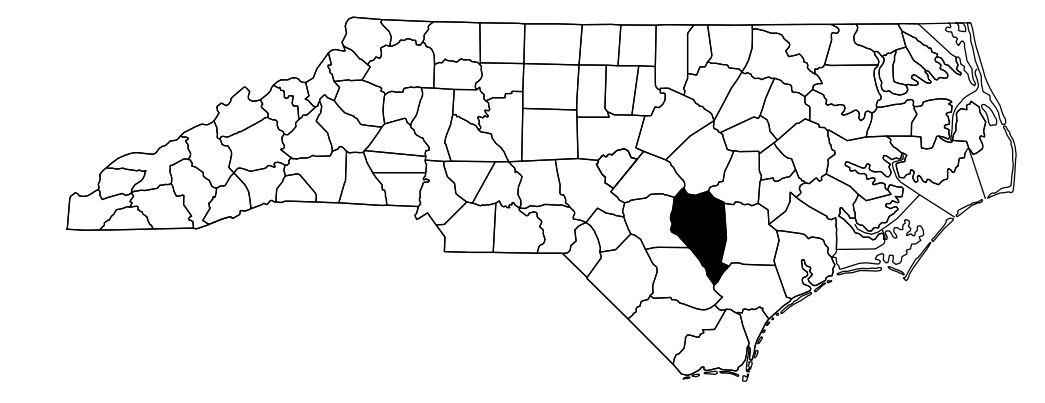

STRUCTURES

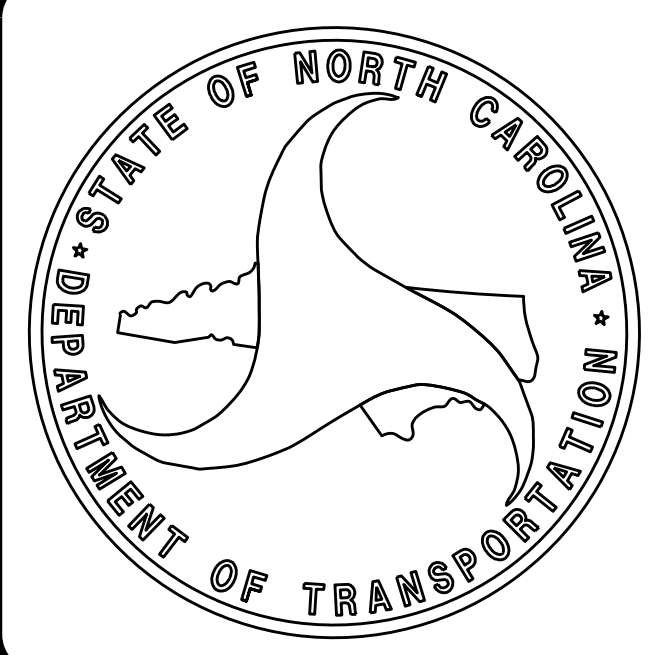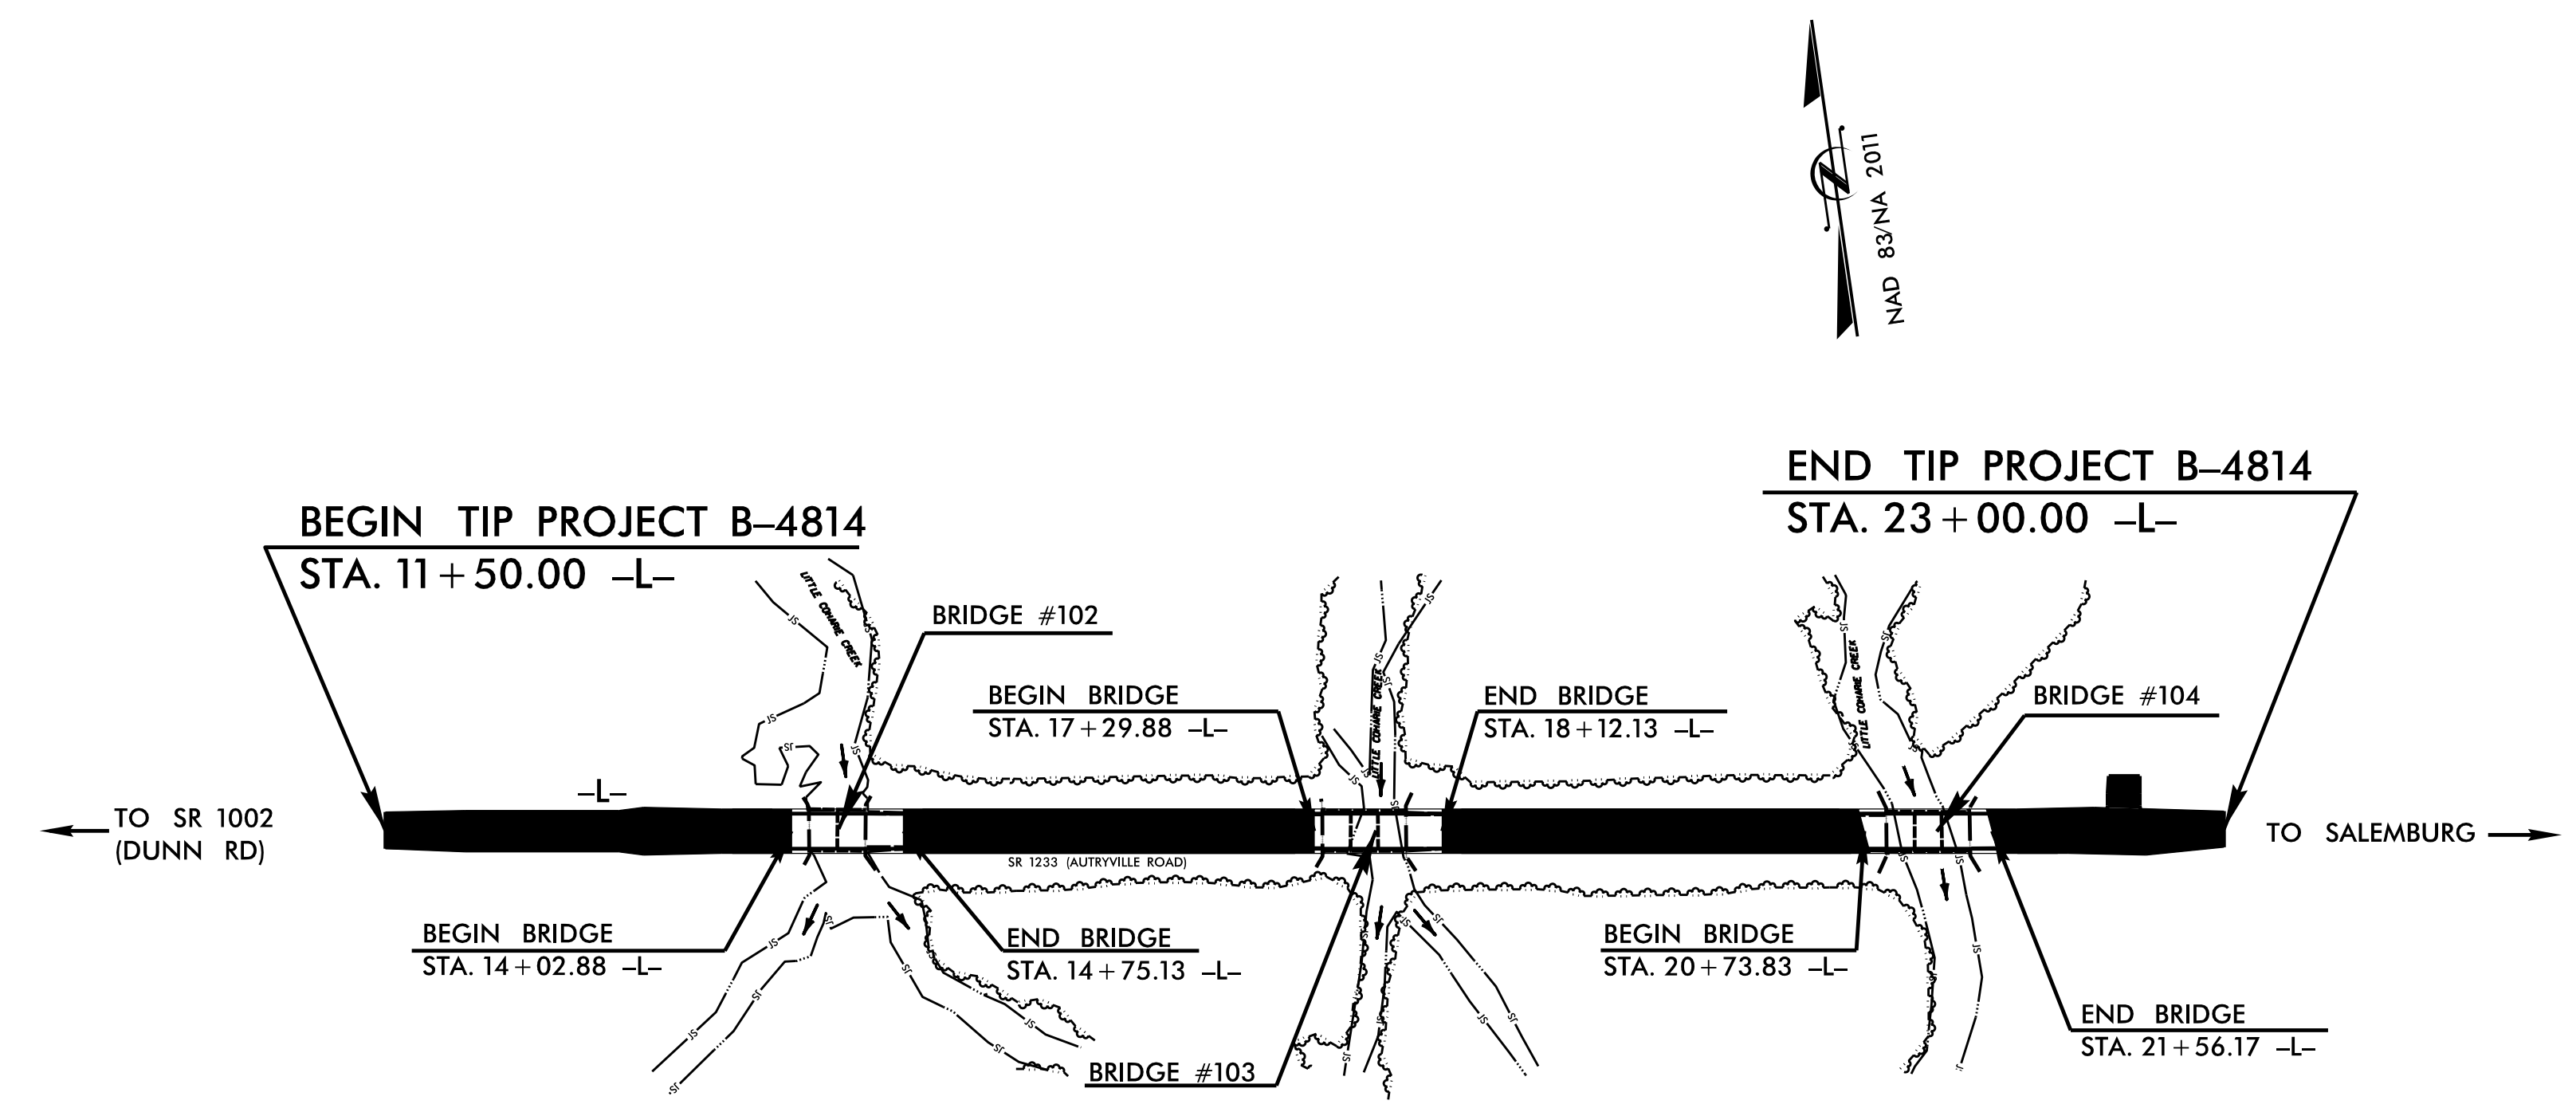

DESIGN DATA

ADT 2016 =	1,960
ADT 2036 =	2,740
K =	12 %
D =	55 %
T =	7 % *
V =	60 MPH
* TTST =	2% + DUAL 5%
FUNCTIONAL CLASSIFICATION =	MINOR COLLECTOR SUBREGIONAL TIER

PROJECT LENGTH

LENGTH OF ROADWAY PROJECT B-4814 =	0.173 MI
LENGTH OF STRUCTURE PROJECT B-4814 =	0.045 MI
LENGTH OF TOTAL PROJECT B-4814 =	0.218 MI

Prepared In the Office of:
DIVISION OF HIGHWAYS
1000 Birch Ridge Dr., Raleigh NC, 27610

2012 STANDARD SPECIFICATIONS

LETTING DATE:
DECEMBER 20, 2016

MARC G. CHEEK P.E.
PROJECT DESIGN ENGINEER

\$\$\$\$\$SYTIME\$\$\$\$\$
\$\$\$\$\$DGN\$\$\$\$\$
\$\$\$\$\$USERNAME\$\$\$\$\$