


GRADE DATA

UNCLASSIFIED STRUCTURE EXCAVATION

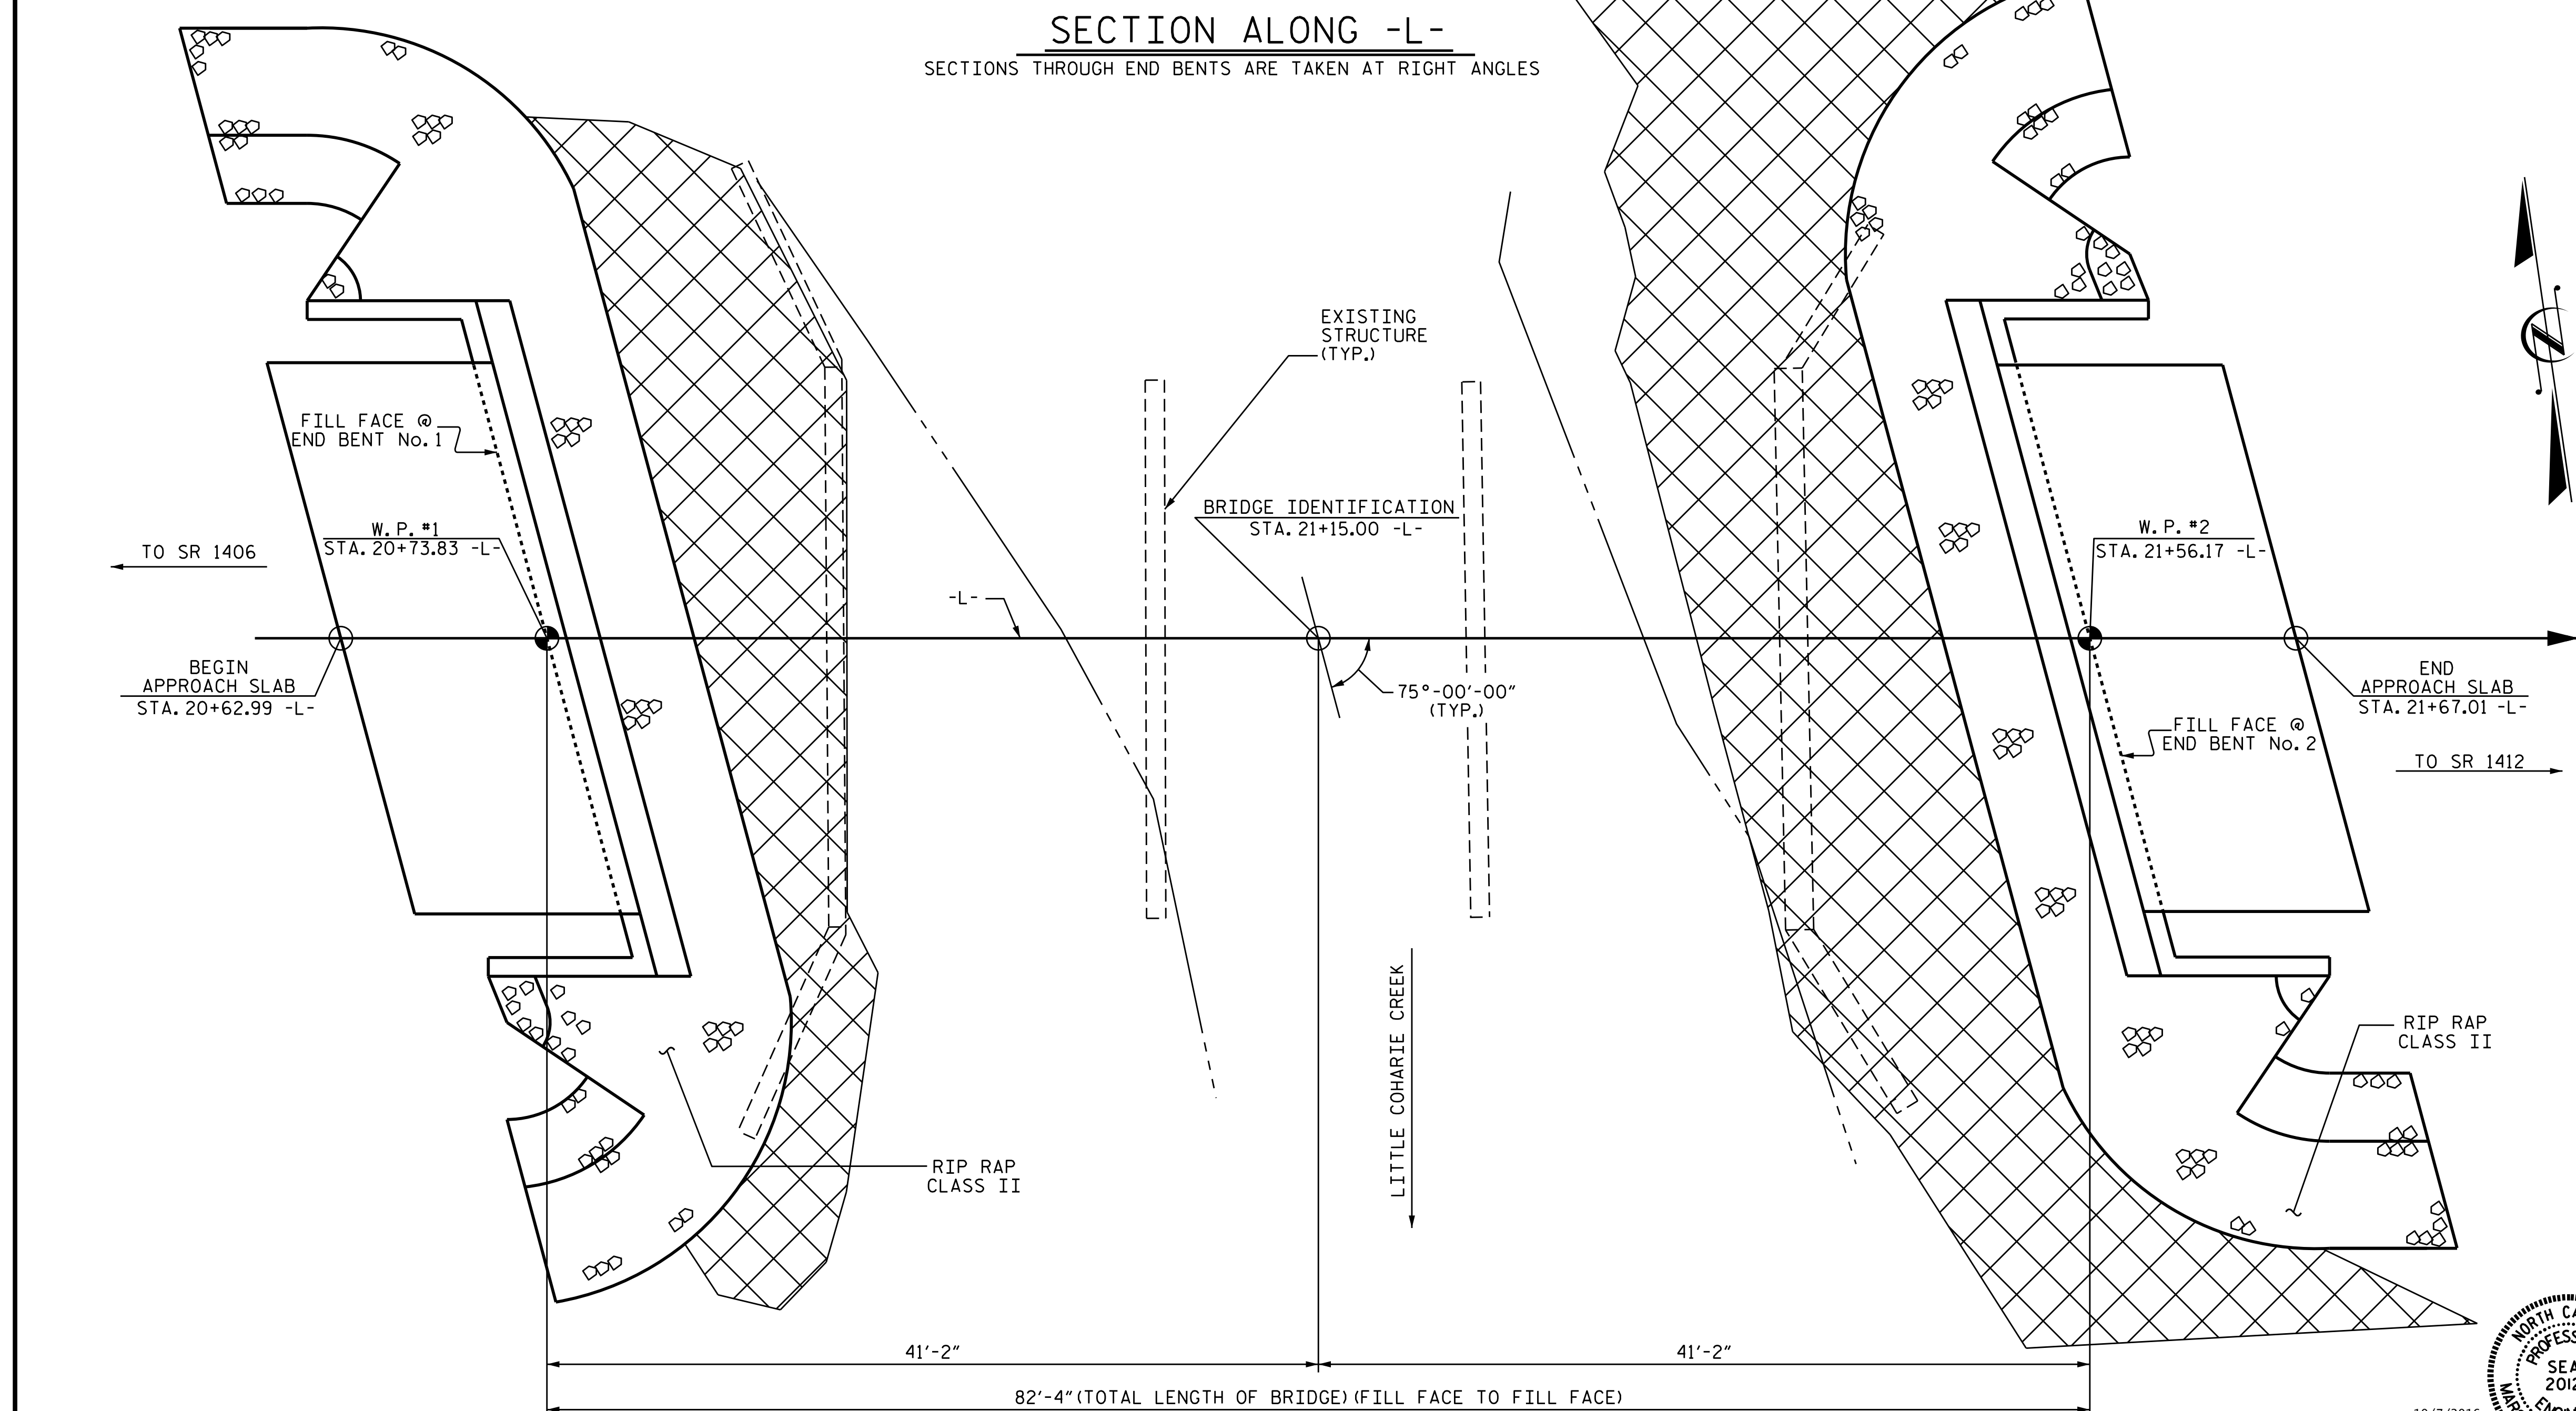


I HEREBY CERTIFY THESE PLANS ARE THE AS-BUILT PLANS.

PROJECT NO. B-4814
 SAMPSON COUNTY
 STATION: 21+15.00 -L-
 SHEET 1 OF 3 REPLACES BRIDGE #104

STATE OF NORTH CAROLINA
 DEPARTMENT OF TRANSPORTATION
 RALEIGH

GENERAL DRAWING
 FOR BRIDGE OVER
 LITTLE COHARIE CREEK
 ON SR 1233
 BETWEEN SR 1406 & SR 1412

REVISIONS						SHEET NO.
NO.	BY:	DATE:	NO.	BY:	DATE:	S3-1
1			3			TOTAL SHEETS
2			4			46

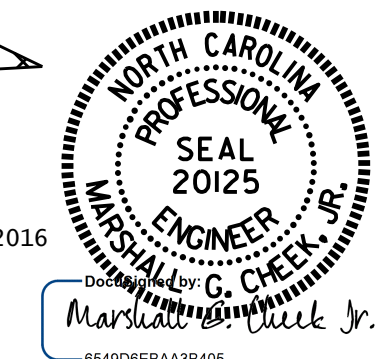

DRAWN BY : B. N. BARODAWALA DATE : 7-9-15
 CHECKED BY : T.L. CLELLAND DATE : 1/16

DOCUMENT NOT CONSIDERED FINAL UNLESS ALL SIGNATURES COMPLETED

PLAN
 PILES NOT SHOWN FOR CLARITY