


NOTES

1. REFER TO SHEET E-36 FOR GATE WIRING.

DRAWN BY: QIV DATE: 8/8/2016
 CHECKED BY: MJT DATE: 8/8/2016
 DESIGN ENGINEER OF RECORD: CHS DATE: 8/8/2016



DocuSigned by:
 Scott Reynolds
 9/14/2016

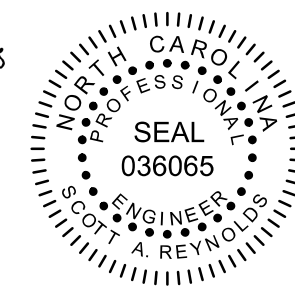

PROJECT NO. B-5936
TYRRELL COUNTY
 BRIDGE NO: 7

STATE OF NORTH CAROLINA
 DEPARTMENT OF TRANSPORTATION
 RALEIGH
**MAIN PROGRAMMABLE LOGIC CONTROLLER:
 OUTPUT 1**
ALLIGATOR RIVER SWING SPAN

REVISIONS						SHEET NO.
NO	BY	DATE	NO	BY	DATE	E-15
1			3			TOTAL SHEETS
2			4			51

DWG NUMBER
31

TOTAL DWGS
90

DOCUMENT NOT CONSIDERED
FINAL UNLESS ALL
SIGNATURES COMPLETED