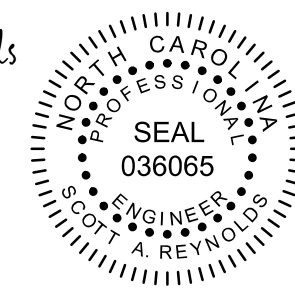


PROJECT NO. B-5936  
TYRRELL COUNTY  
BRIDGE NO: 7

STATE OF NORTH CAROLINA  
DEPARTMENT OF TRANSPORTATION  
RALEIGH  
**MAIN PROGRAMMABLE  
LOGIC CONTROLLER:  
OUTPUT 2**  
ALLIGATOR RIVER  
SWING SPAN

DocuSigned by:  
*Scott Reynolds*  
BFECS720F8F1400...  
9/14/2016  


DRAWN BY: \_QIV DATE: 8/8/2016  
CHECKED BY: \_MJT DATE: 8/8/2016  
DESIGN ENGINEER OF RECORD: \_CHS DATE: 8/8/2016

DWG NUMBER	TOTAL DWGS	DOCUMENT NOT CONSIDERED FINAL UNLESS ALL SIGNATURES COMPLETED	NO	BY:	DATE:	NO	BY:	DATE:	SHEET NO.
32	90		1			3			E-16
			2			4			TOTAL SHEETS 51

\*\*\*\*\*DTG\*\*\*\*\*  
\*\*\*\*\*DGN\*\*\*\*\*  
\*\*\*\*\*USERNAME\*\*\*\*\*