

# ROADWAY STANDARD DRAWINGS

THE FOLLOWING ROADWAY STANDARDS AS SHOWN IN "ROADWAY STANDARD DRAWINGS" - PROJECT SERVICES UNIT - N.C. DEPARTMENT OF TRANSPORTATION - RALEIGH, N.C., DATED JANUARY 2012 ARE APPLICABLE TO THIS PROJECT AND BY REFERENCE HEREBY ARE CONSIDERED A PART OF THESE PLANS:

| STD. NO. | TITLE  |
|----------|--|
| 1101.01  | WORK ZONE ADVANCE WARNING SIGNS                      |
| 1101.02  | TEMPORARY LANE CLOSURES                              |
| 1101.03  | TEMPORARY ROAD CLOSURES                              |
| 1101.04  | TEMPORARY SHOULDER CLOSURES                          |
| 1101.11  | TRAFFIC CONTROL DESIGN TABLES                        |
| 1110.01  | STATIONARY WORK ZONE SIGNS                           |
| 1110.02  | PORTABLE WORK ZONE SIGNS                             |
| 1115.01  | FLASHING ARROW BOARDS                                |
| 1130.01  | DRUM   |
| 1135.01  | CONES  |
| 1145.01  | BARRICADES   |
| 1150.01  | FLAGGING DEVICES                                     |
| 1165.01  | WORK VEHICLE LIGHTING SYSTEMS AND TMA DELINEATION    |
| 1180.01  | SKINNY-DRUM  |
| 1205.01  | PAVEMENT MARKINGS - LINE TYPES AND OFFSETS           |
| 1205.02  | PAVEMENT MARKINGS - TWO-LANE AND MULTI-LANE ROADWAYS |
| 1205.12  | PAVEMENT MARKINGS - BRIDGES                          |
| 1250.01  | RAISED PAVEMENT MARKERS - INSTALLATION SPACING       |
| 1251.01  | RAISED PAVEMENT MARKERS - PERMANENT AND TEMPORARY    |

# LEGEND

## GENERAL

- DIRECTION OF TRAFFIC FLOW
- DIRECTION OF PEDESTRIAN TRAFFIC FLOW
- EXIST. PVMT.
- NORTH ARROW
- PROPOSED PVMT.
- TEMP. SHORING (LOCATION PURPOSES ONLY)

WORK AREA

REMOVAL

USER DEFINED (IF NEEDED)

USER DEFINED (IF NEEDED)

## SIGNALS

- EXISTING
- PROPOSED
- TEMPORARY

## PAVEMENT MARKINGS

- EXISTING LINES
- TEMPORARY LINES

## TRAFFIC CONTROL DEVICES

- BARRICADE (TYPE III)
- CONE
- DRUM SKINNY DRUM TUBULAR MARKER
- TEMPORARY CRASH CUSHION
- FLASHING ARROW BOARD
- FLAGGER
- LAW ENFORCEMENT
- TRUCK MOUNTED ATTENUATOR (TMA)
- CHANGEABLE MESSAGE SIGN

## TEMPORARY SIGNING

- PORTABLE SIGN
- STATIONARY SIGN
- STATIONARY OR PORTABLE SIGN

## PAVEMENT MARKERS

- CRYSTAL/CRYSTAL
- CRYSTAL/RED
- YELLOW/YELLOW

## PAVEMENT MARKING SYMBOLS

- PAVEMENT MARKING SYMBOLS

7/27/2016  
L:\Traffic\Transportation Management\Plan\TMP\Terrell County Bridge 7\TMP\Bridge Rehab Project 02-2016\Plan Sheets\ISP\08916\_TC\_TMP\_IA\_RDWYSTDSLEGEND.dgn  
jhambricht





Stantec Consulting Services Inc.  
801 Jones Franklin Road  
Suite 300  
Raleigh, NC 27606  
Tel. (919) 851-6866  
Fax. (919) 851-7024  
www.stantec.com  
License No. F-0672

APPROVED:

DATE: 7/27/2016

SEAL

**DOCUMENT NOT CONSIDERED FINAL  
UNLESS ALL SIGNATURES COMPLETED**

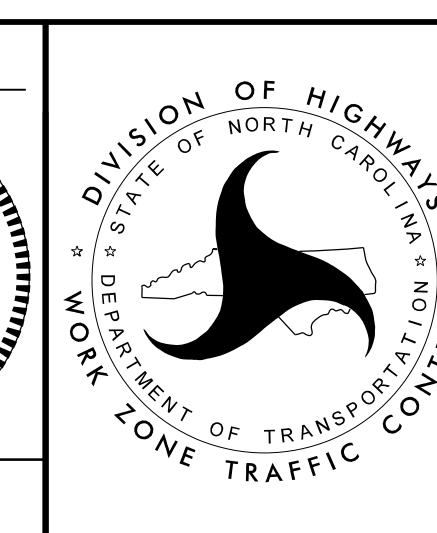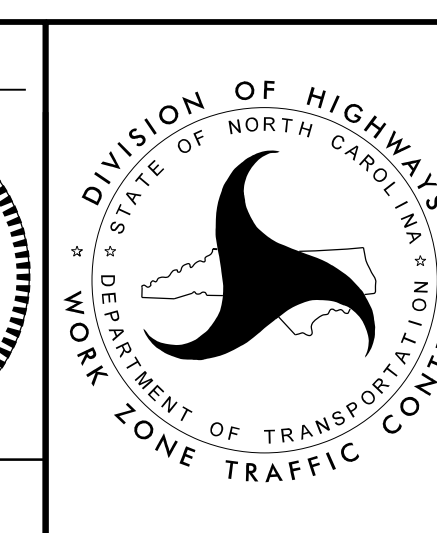

ROADWAY STANDARD  
DRAWINGS & LEGEND