

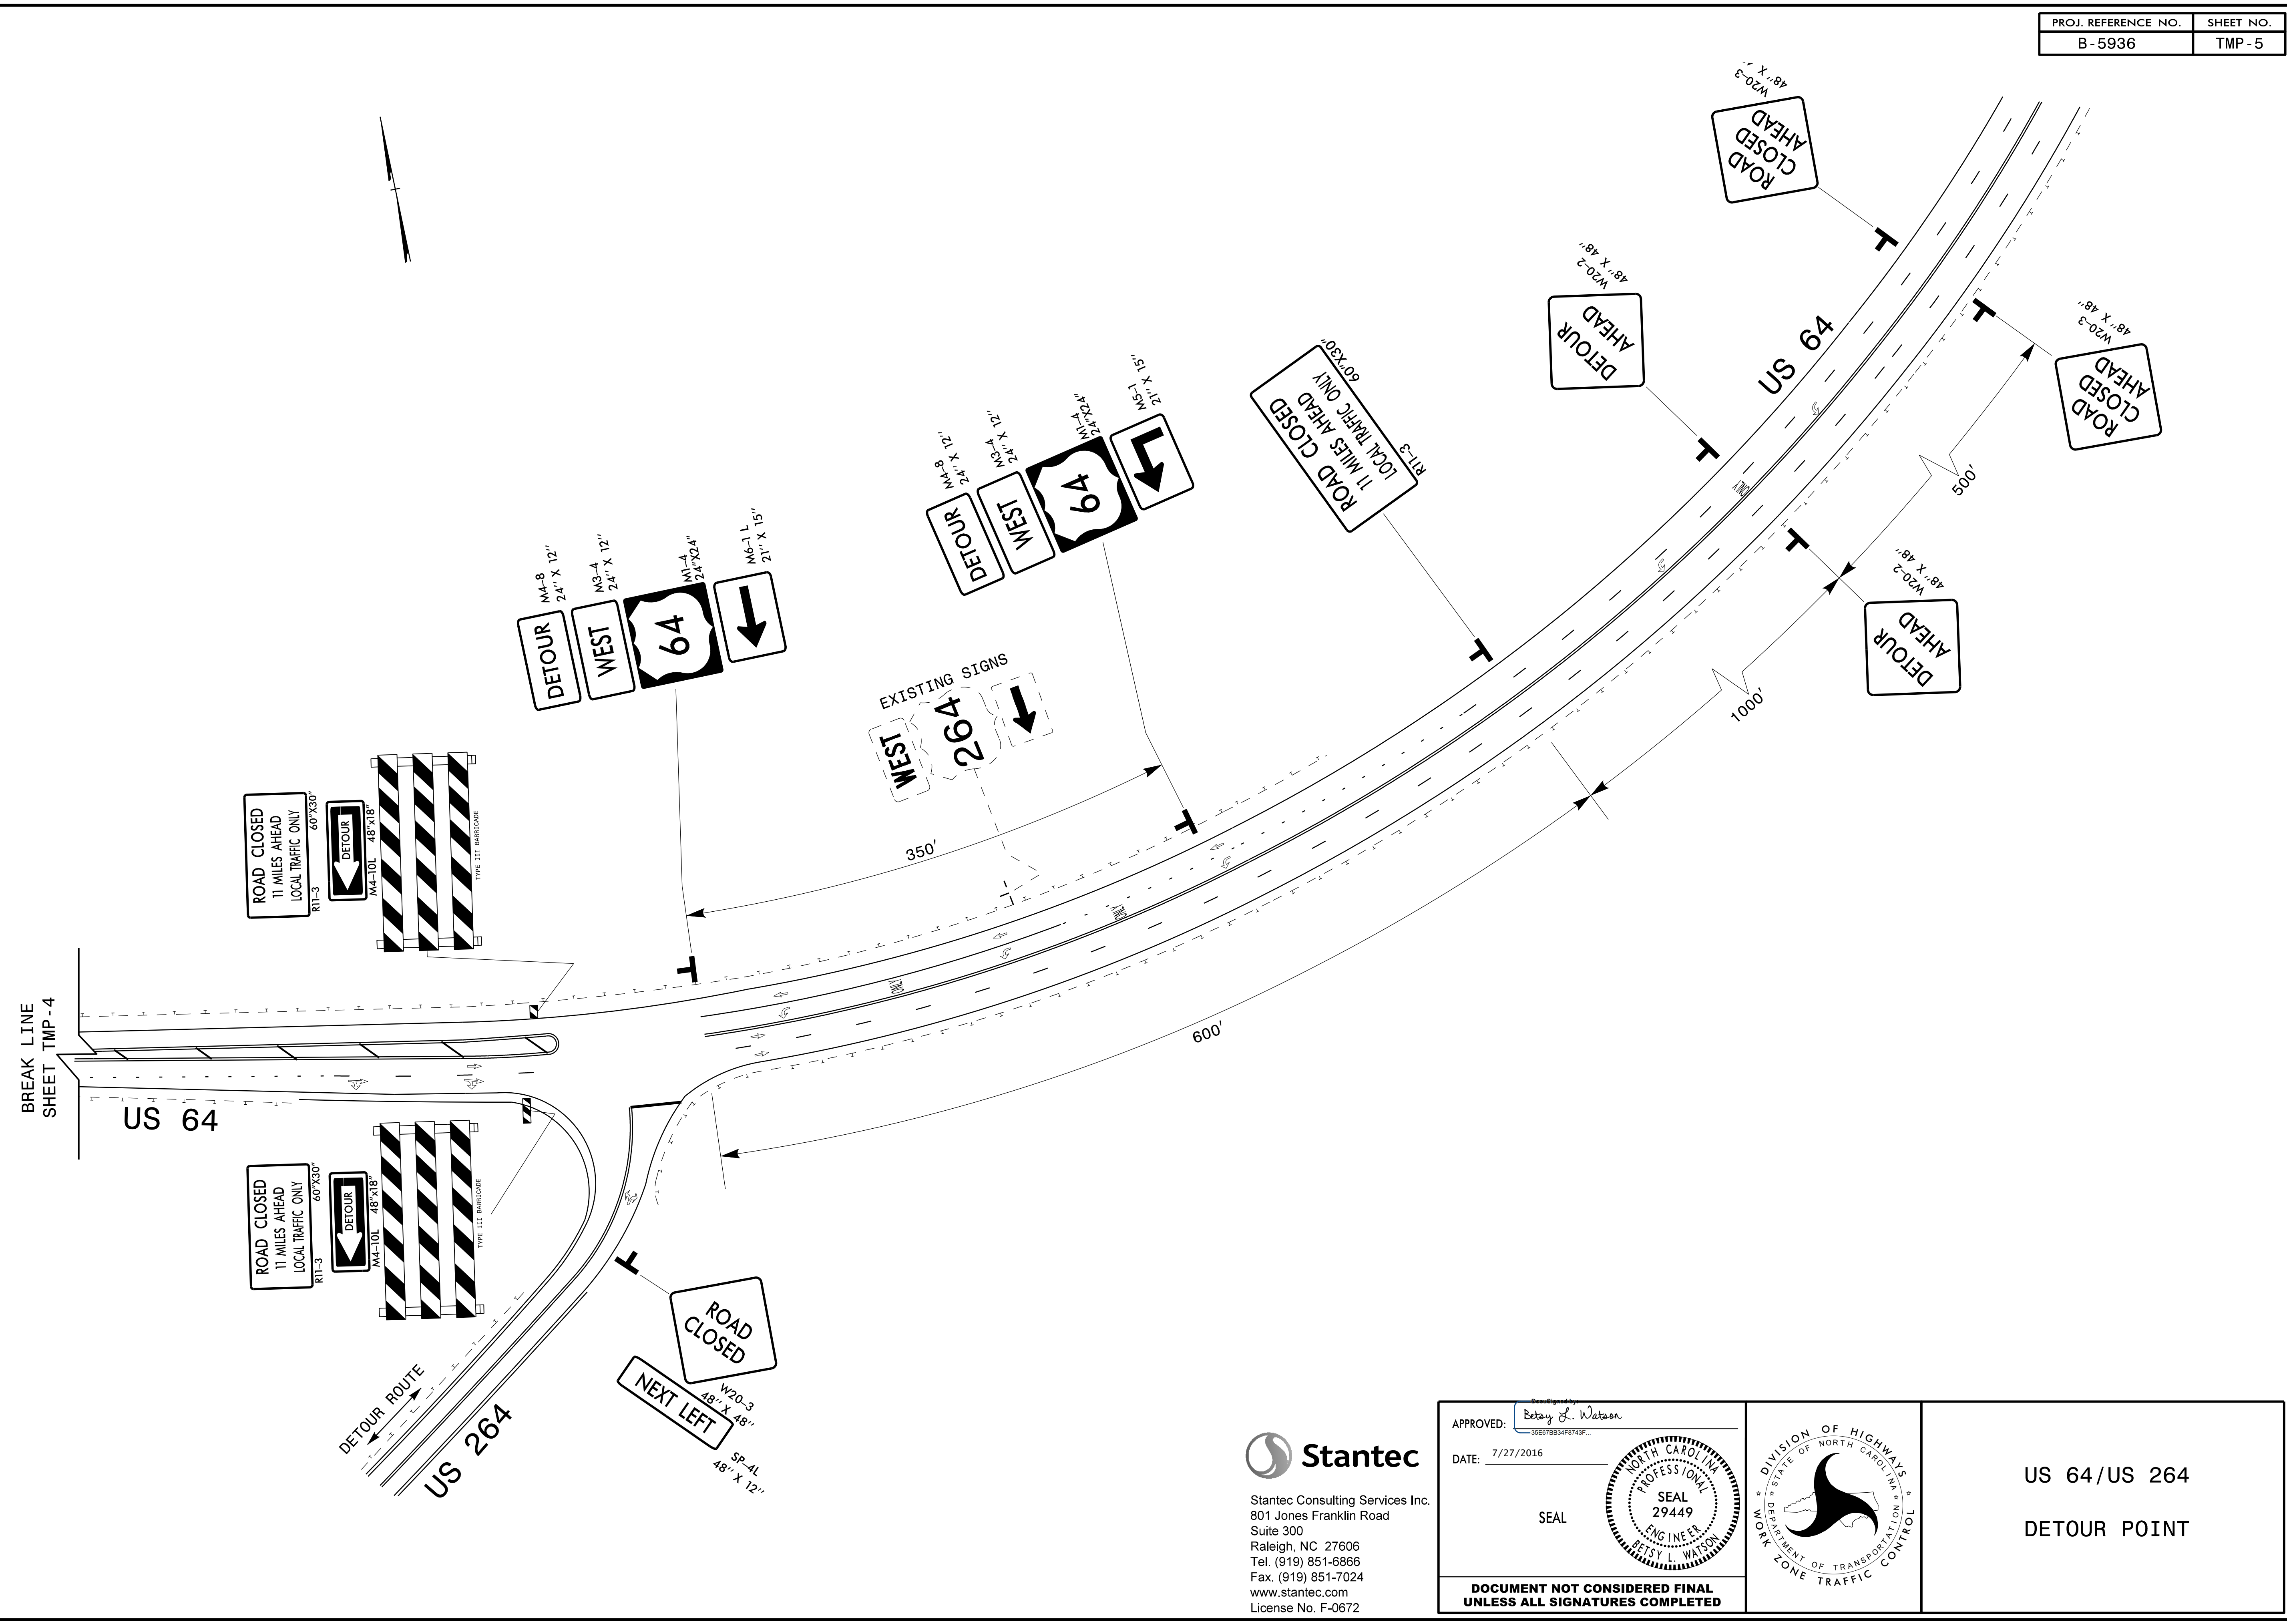


7/27/2016
UsTrafficTransportation Management Plan\TMP\TerrellCounty Bridge 7\TMP\Bridge Rehab Project 02-2016\Plan Sheets\ISP\08916_TC_TMP_05_ROAD_CLOSURE_AT_US264_DETOUT_POINT.dgn
inambright

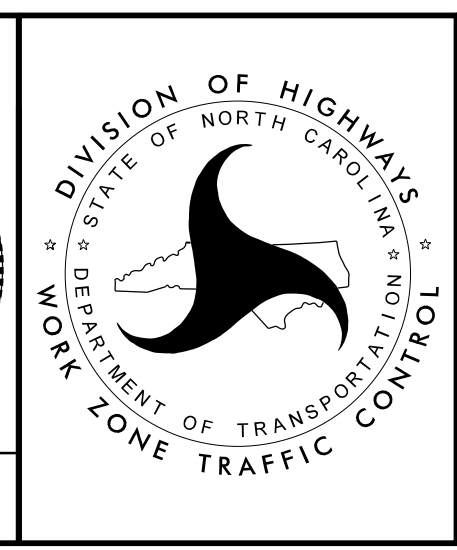

Stantec
 Stantec Consulting Services Inc.
 801 Jones Franklin Road
 Suite 300
 Raleigh, NC 27606
 Tel. (919) 851-6866
 Fax. (919) 851-7024
 www.stantec.com
 License No. F-0672

APPROVED: *Betsy L. Watson*
 DATE: 7/27/2016
 SEAL
**DOCUMENT NOT CONSIDERED FINAL
 UNLESS ALL SIGNATURES COMPLETED**

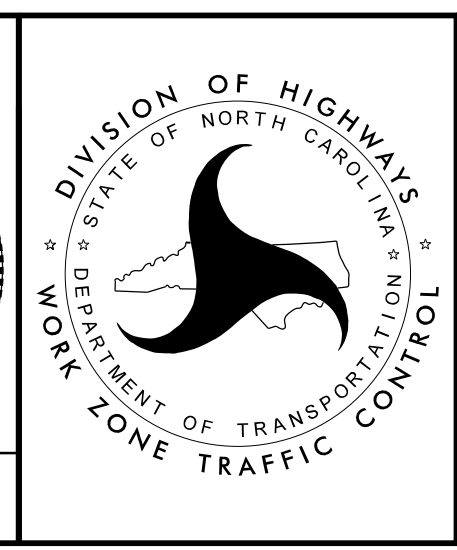

US 64/US 264
 DETOUR POINT