


TEMPORARY PAVEMENT MARKING LEGEND	
(CA-IV)	COLD APPLIED PLASTIC (TYPE 4) - WHITE EDGELINE - (4")
(CI-IV)	COLD APPLIED PLASTIC (TYPE 4) - YELLOW DOUBLE CENTER - (4")
(PA)	PAINT - WHITE EDGELINE - (4")
(PI)	PAINT - YELLOW DOUBLE CENTER - (4")

REFER TO RSD NOS. 1205.01, 1205.02, 1205.12, 1250.01, AND 1251.01 FOR PLACEMENT OF TEMPORARY PAVEMENT MARKINGS AND MARKERS UNLESS NOTED OTHERWISE.

APPROVED: *Don A. Parker*
40482802618410...

DATE: 9/27/2016

**DOCUMENT NOT CONSIDERED FINAL
UNLESS ALL SIGNATURES COMPLETED**

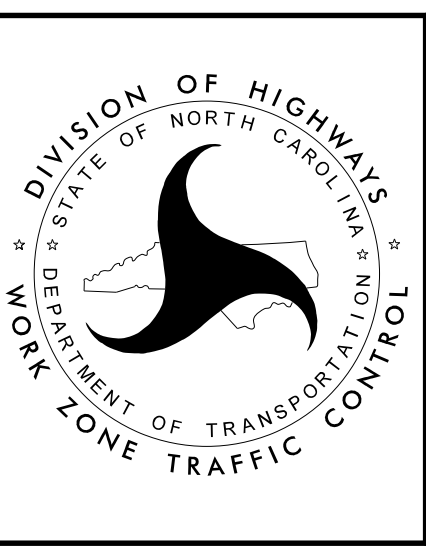

PHASE II DETAILS

9/27/2016
 p:\tipproj\projects-b\5548\trafficcontrol\top\B5548_TC_PH2_TMP06.dgn
 User:scodts