



TIP NO.	SHEET NO.
B-5548	PMP-2
APPROVED: <i>Ayman Alqudusi</i> F32ACSCAF968472	
DATE: 9/29/2016	
SEAL	
DOCUMENT NOT CONSIDERED FINAL UNLESS ALL SIGNATURES COMPLETED	

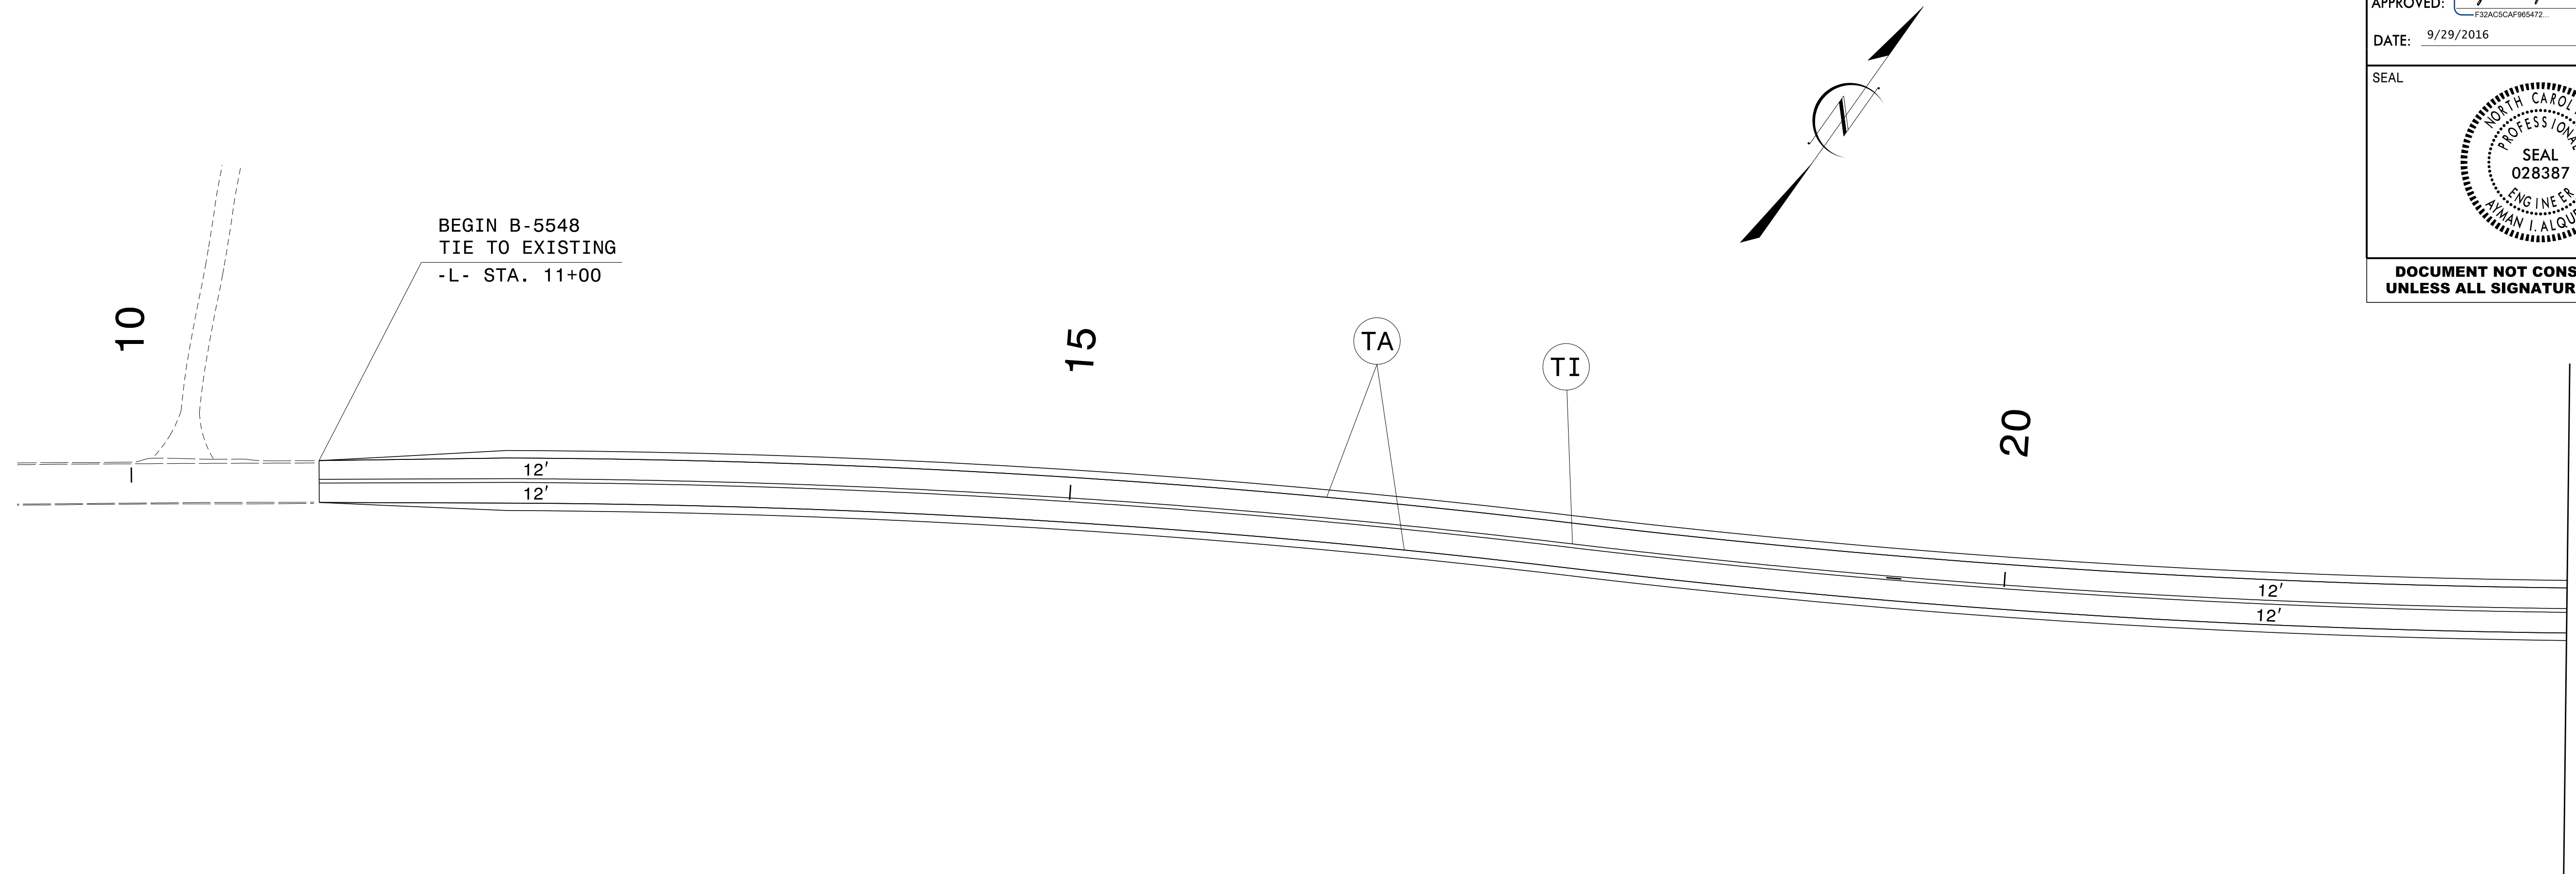

MATCHLINE -L- STA. 23+00
SEE ABOVE

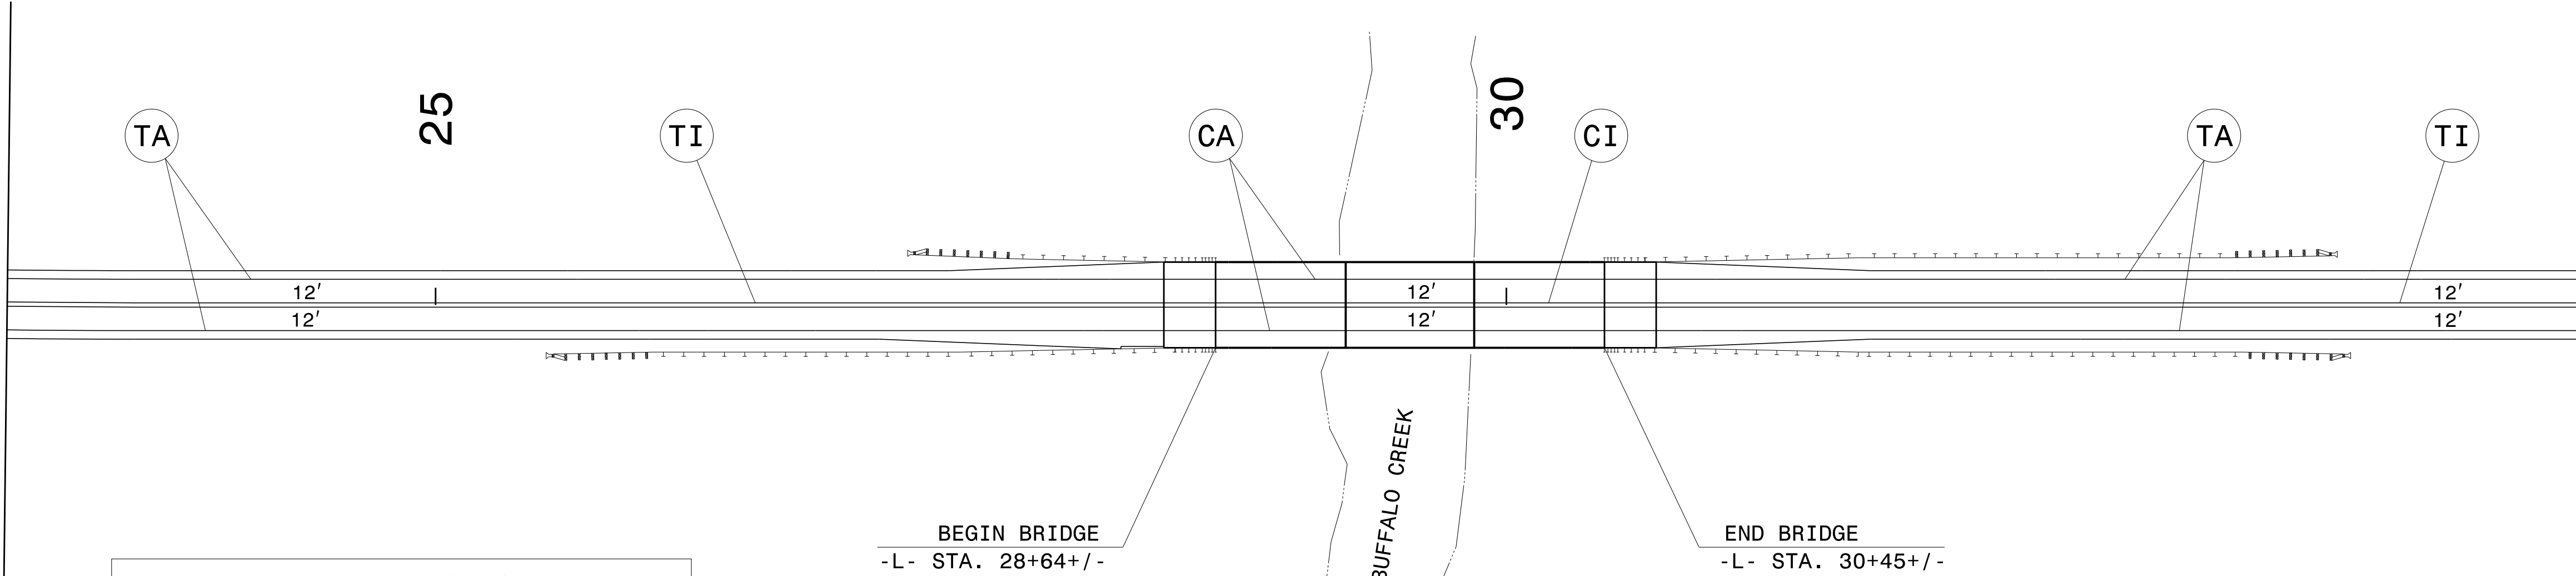

MATCHLINE -L- STA. 35+00
SEE PMP-3

PAVEMENT MARKING LEGEND	
THERMOPLASTIC	
(TA)	WHITE EDGELINE (4")
(TI)	YELLOW DOUBLE CENTER (4")
COLD APPLIED PLASTIC	
(CA)	WHITE EDGELINE (4")
(CI)	YELLOW DOUBLE CENTER (4")

PAVEMENT MARKING DETAIL

9/29/2016
P:\TIPProjects\B-5548\Traffic\Signing\CAADD\MP\B-5548_PMP-2.dgn
User:dhbeard