
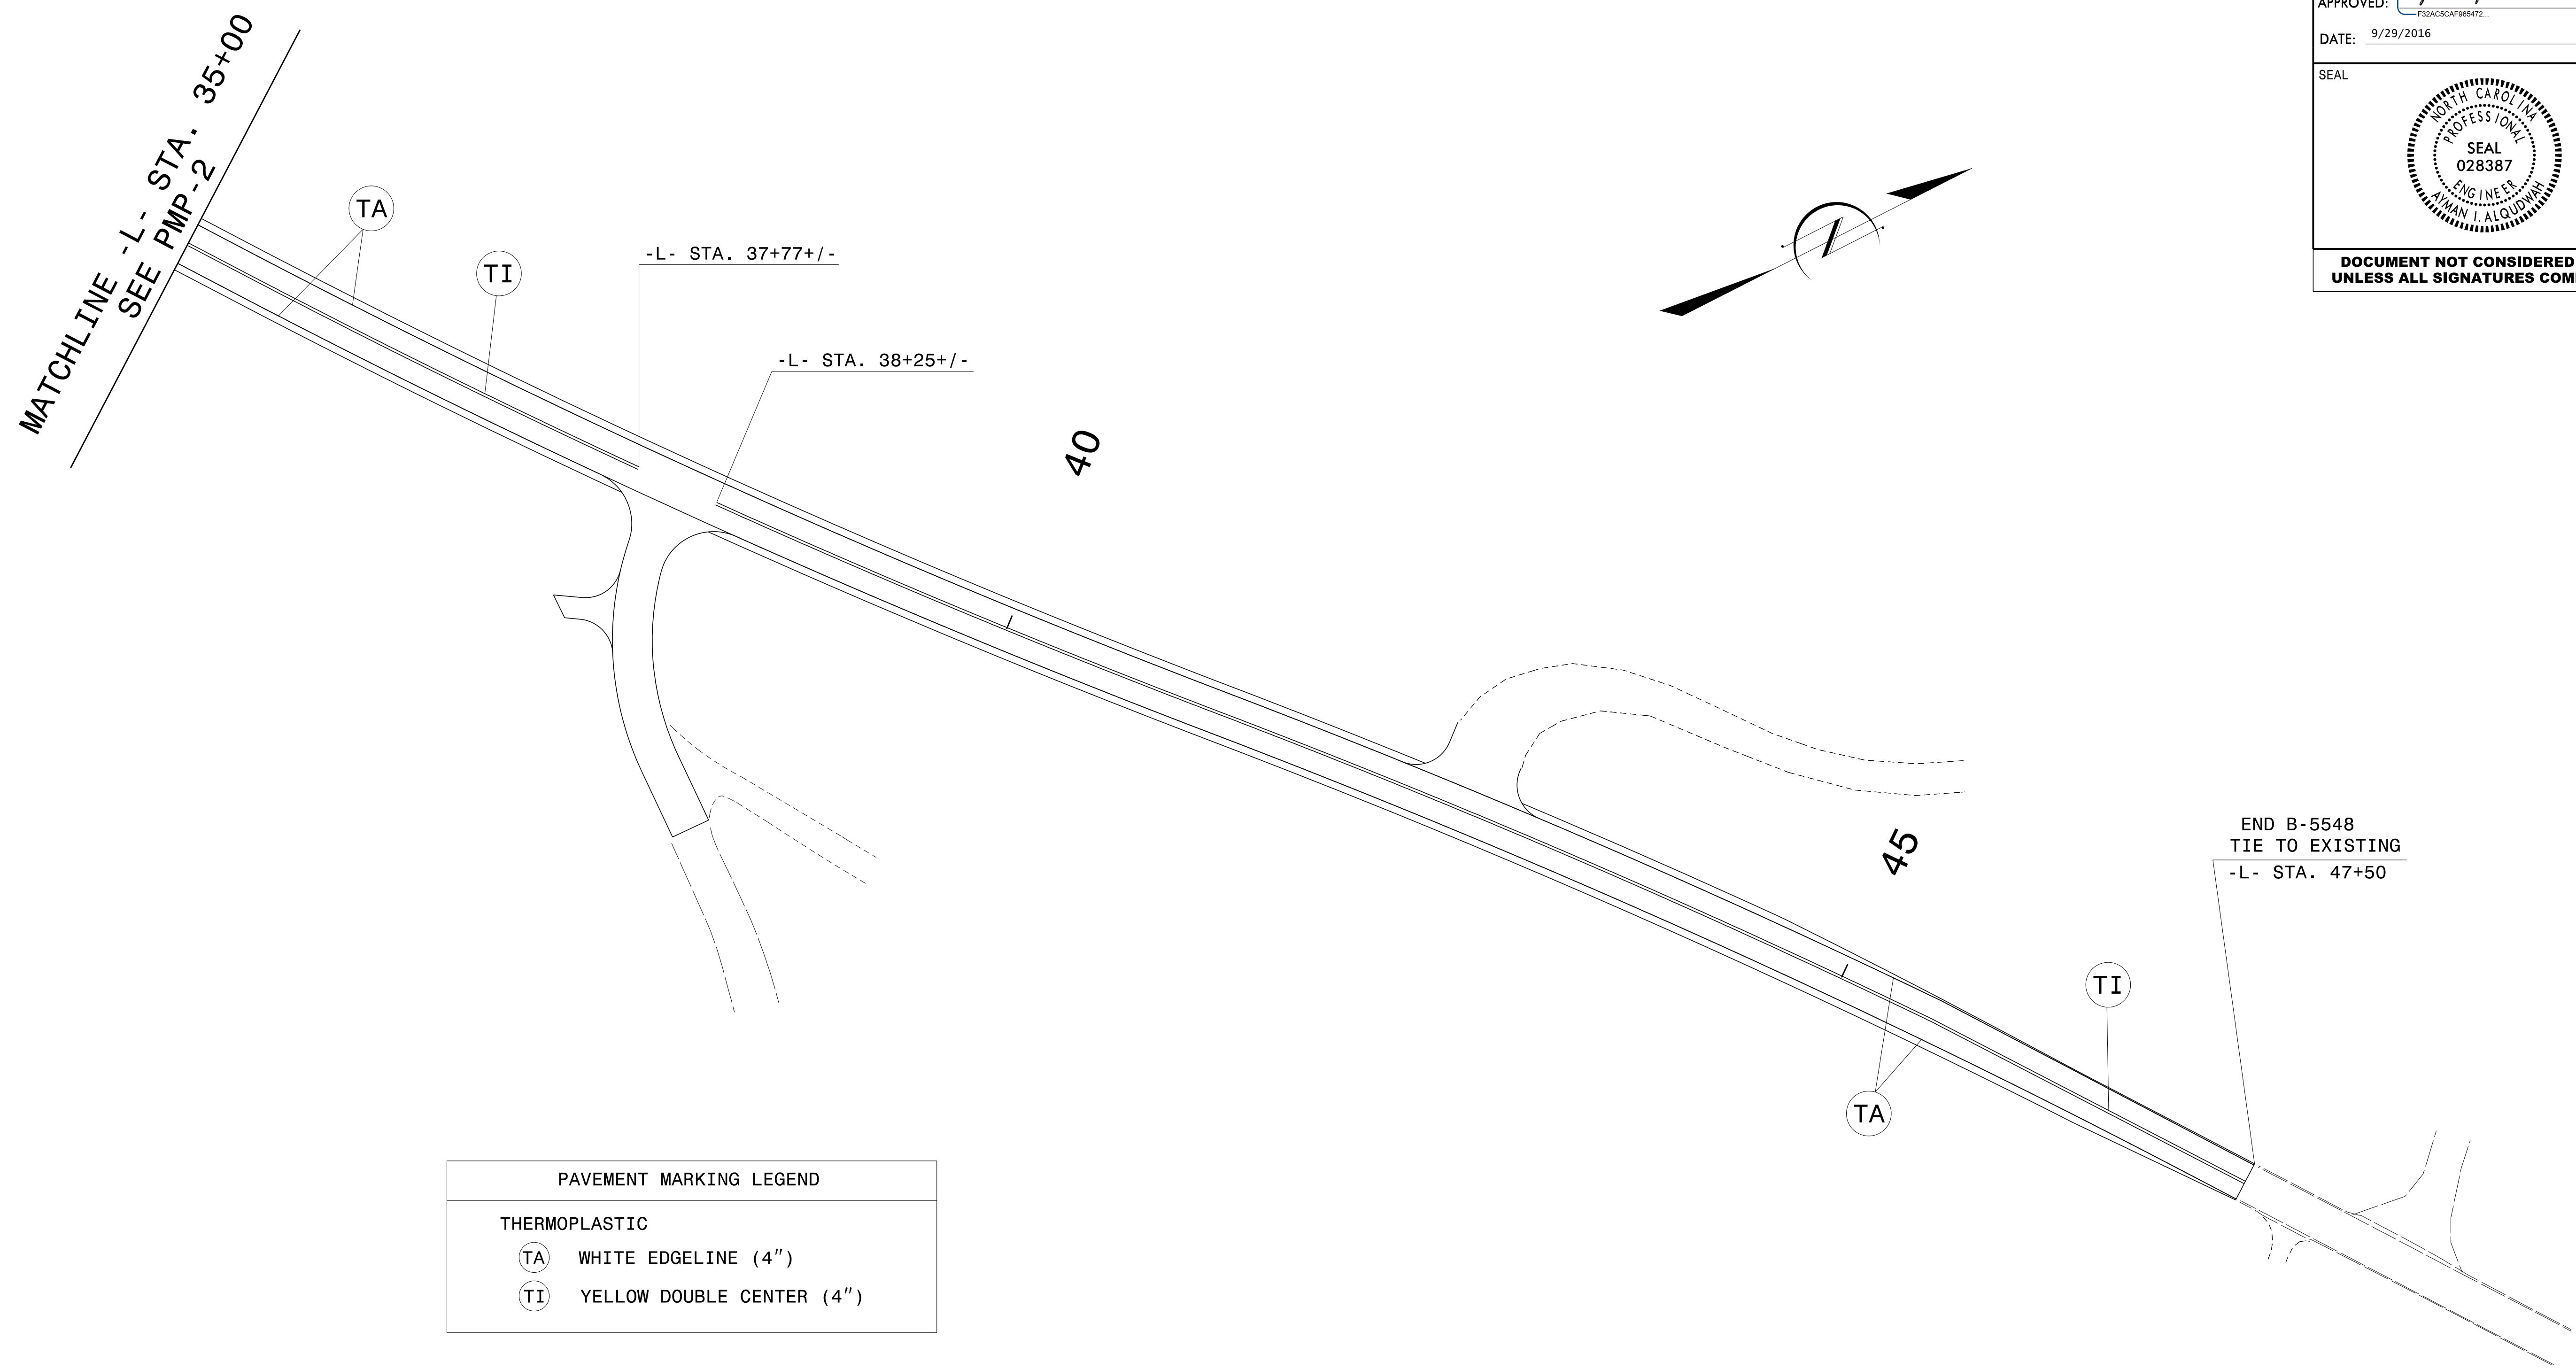


TIP NO.	SHEET NO.
B-5548	PMP-3
APPROVED: <i>Ayman Alqudusi</i> F32ACCAF96472...	
DATE: 9/29/2016	
SEAL	
	
DOCUMENT NOT CONSIDERED FINAL UNLESS ALL SIGNATURES COMPLETED	



PAVEMENT MARKING LEGEND	
THERMOPLASTIC	
TA	WHITE EDGELINE (4")
TI	YELLOW DOUBLE CENTER (4")

PAVEMENT MARKING DETAIL

9/29/2016
 P:\TIPProjects\B-5548\Traffic\Signing\CADD\PM\B-5548_PMP-3.dgn
 User:dhb@ard