


PLAN OF SPAN A

* FOR INTERMEDIATE STEEL DIAPHRAGMS DETAILS, SEE "INTERMEDIATE STEEL DIAPHRAGMS FOR TYPE III PRESTRESSED CONCRETE GIRDERS" SHEET.

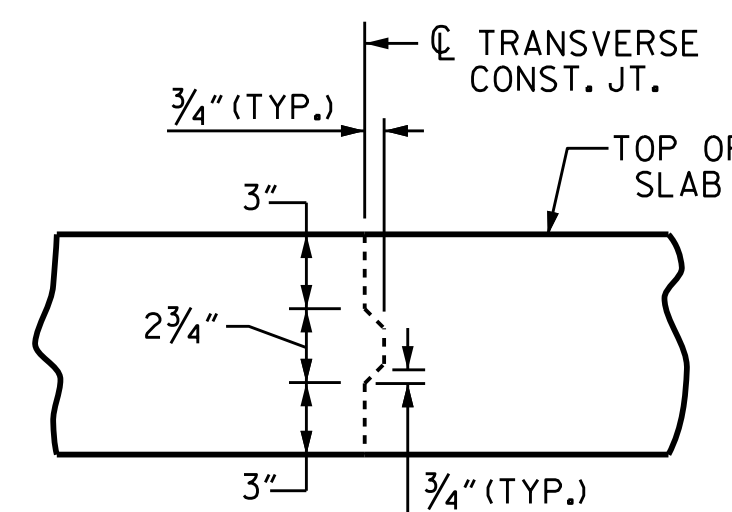


TRANSVERSE CONSTRUCTION JOINT

NOTE: REINFORCING STEEL IN SLAB NOT SHOWN. LONGITUDINAL REINFORCING STEEL SHALL BE CONTINUOUS THROUGH JOINT.

PROJECT NO. B-5548
CABARRUS COUNTY
 STATION: 29+55.00 -L-

SHEET 1 OF 3

STATE OF NORTH CAROLINA
 DEPARTMENT OF TRANSPORTATION
 RALEIGH
 SUPERSTRUCTURE
 PLAN OF SPAN A

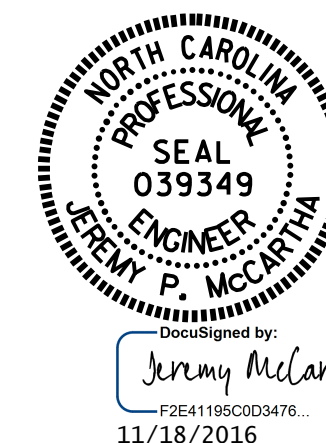

DocuSigned by:
 Jeremy McCartha
 F2E4196C003476
 11/18/2016

DRAWN BY : N.D'AIUTO DATE : 12/15/15
 CHECKED BY : J.P. MCCARTHA DATE : 6/7/16
 DESIGN ENGINEER OF RECORD: N.D'AIUTO DATE : 3/1/16

DOCUMENT NOT CONSIDERED
 FINAL UNLESS ALL
 SIGNATURES COMPLETED

REVISIONS						SHEET NO.
NO.	BY:	DATE:	NO.	BY:	DATE:	S-8
1			3			TOTAL SHEETS
2			4			30