
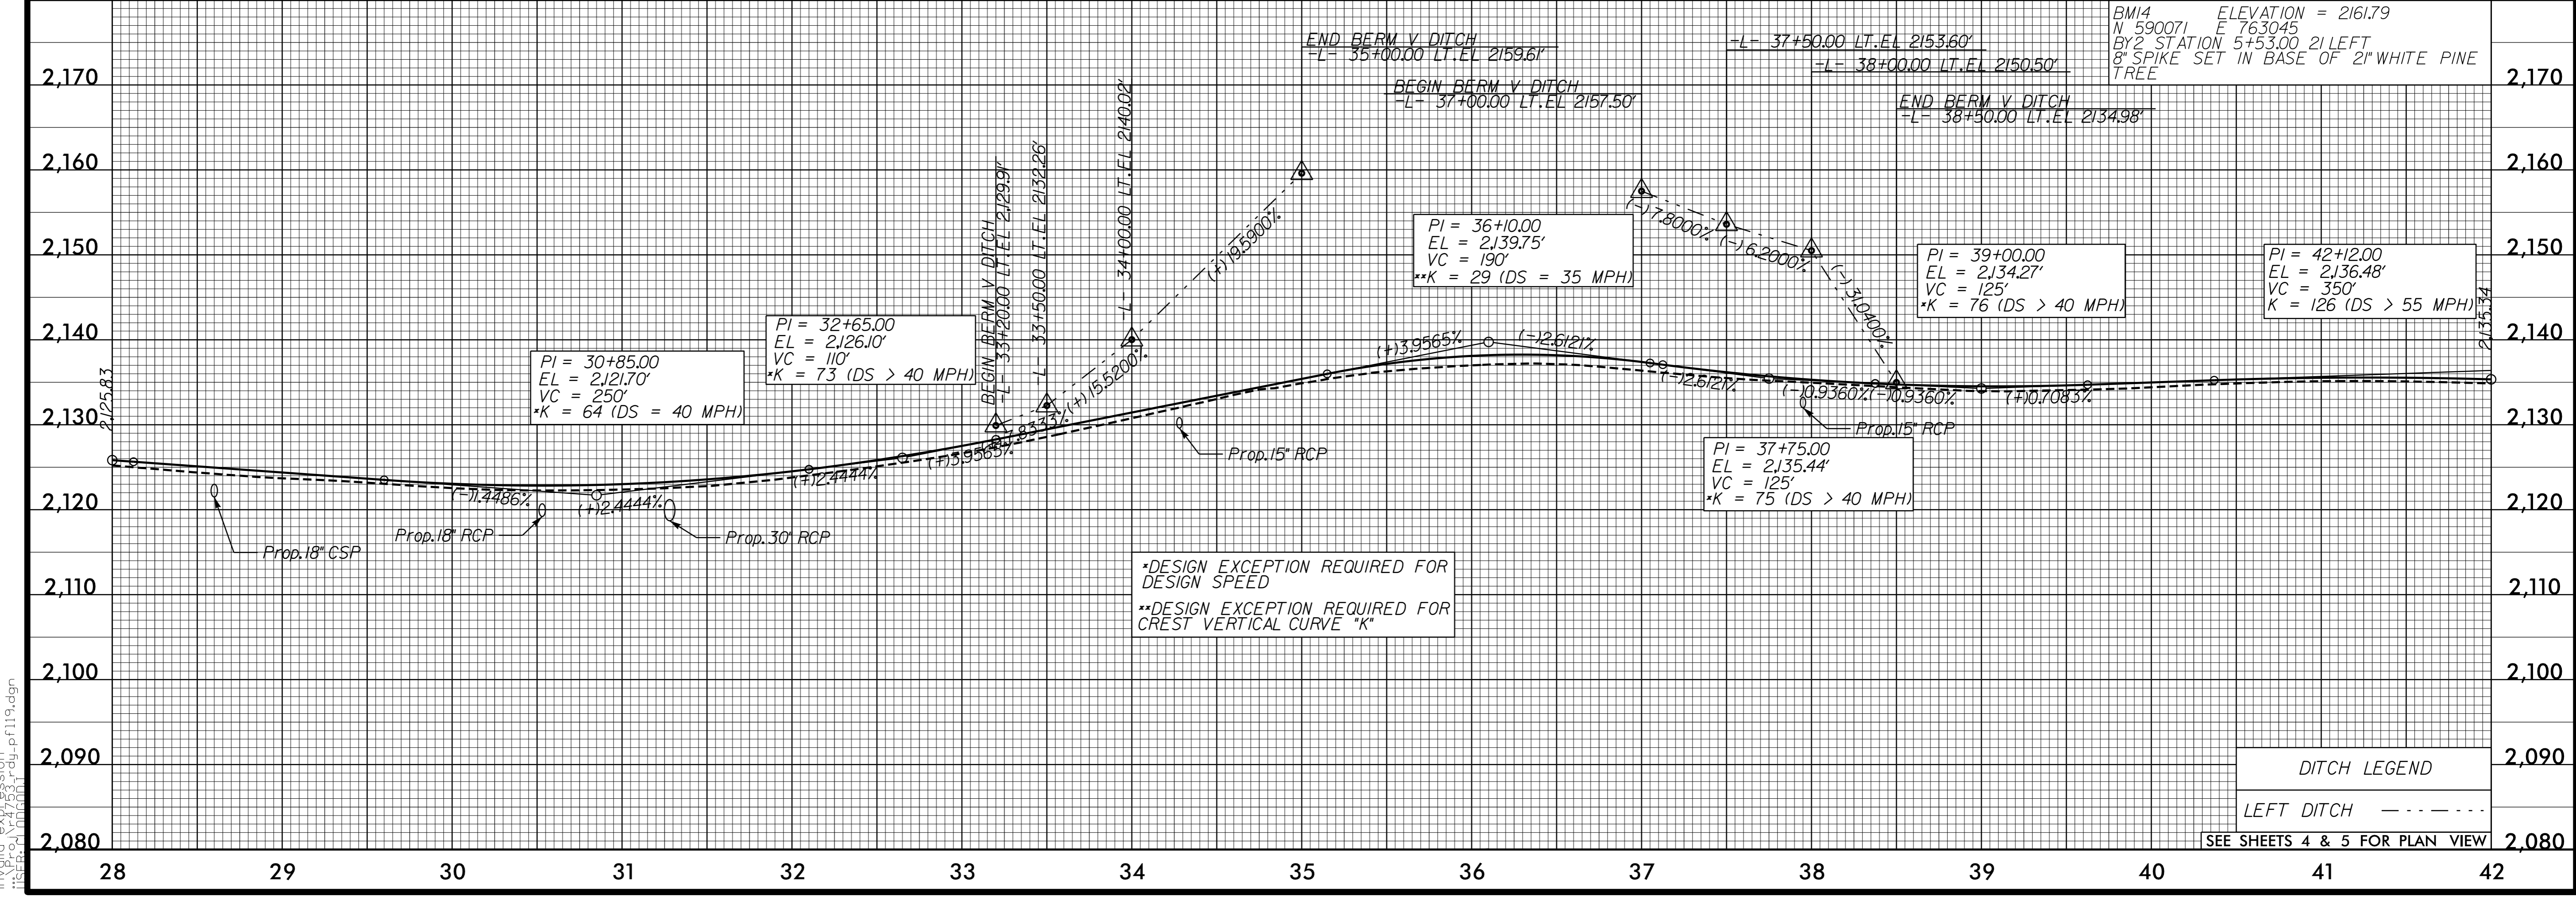


PROJECT REFERENCE NO. <b>R-4753</b>	SHEET NO. <b>19</b>
ROADWAY DESIGN ENGINEER <b>DAVID J. CLODDO</b> NORTH CAROLINA PROFESSIONAL ENGINEER 12/19/2015 E.A.L. 035683	HYDRAULICS ENGINEER <b>STEPHEN R. MORGAN</b> NORTH CAROLINA PROFESSIONAL ENGINEER 12/19/2015 E.A.L. 022100

David J. Cloddo, PE  
Stephen R. Morgan, PE

**DOCUMENT NOT CONSIDERED FINAL UNLESS ALL SIGNATURES COMPLETED**

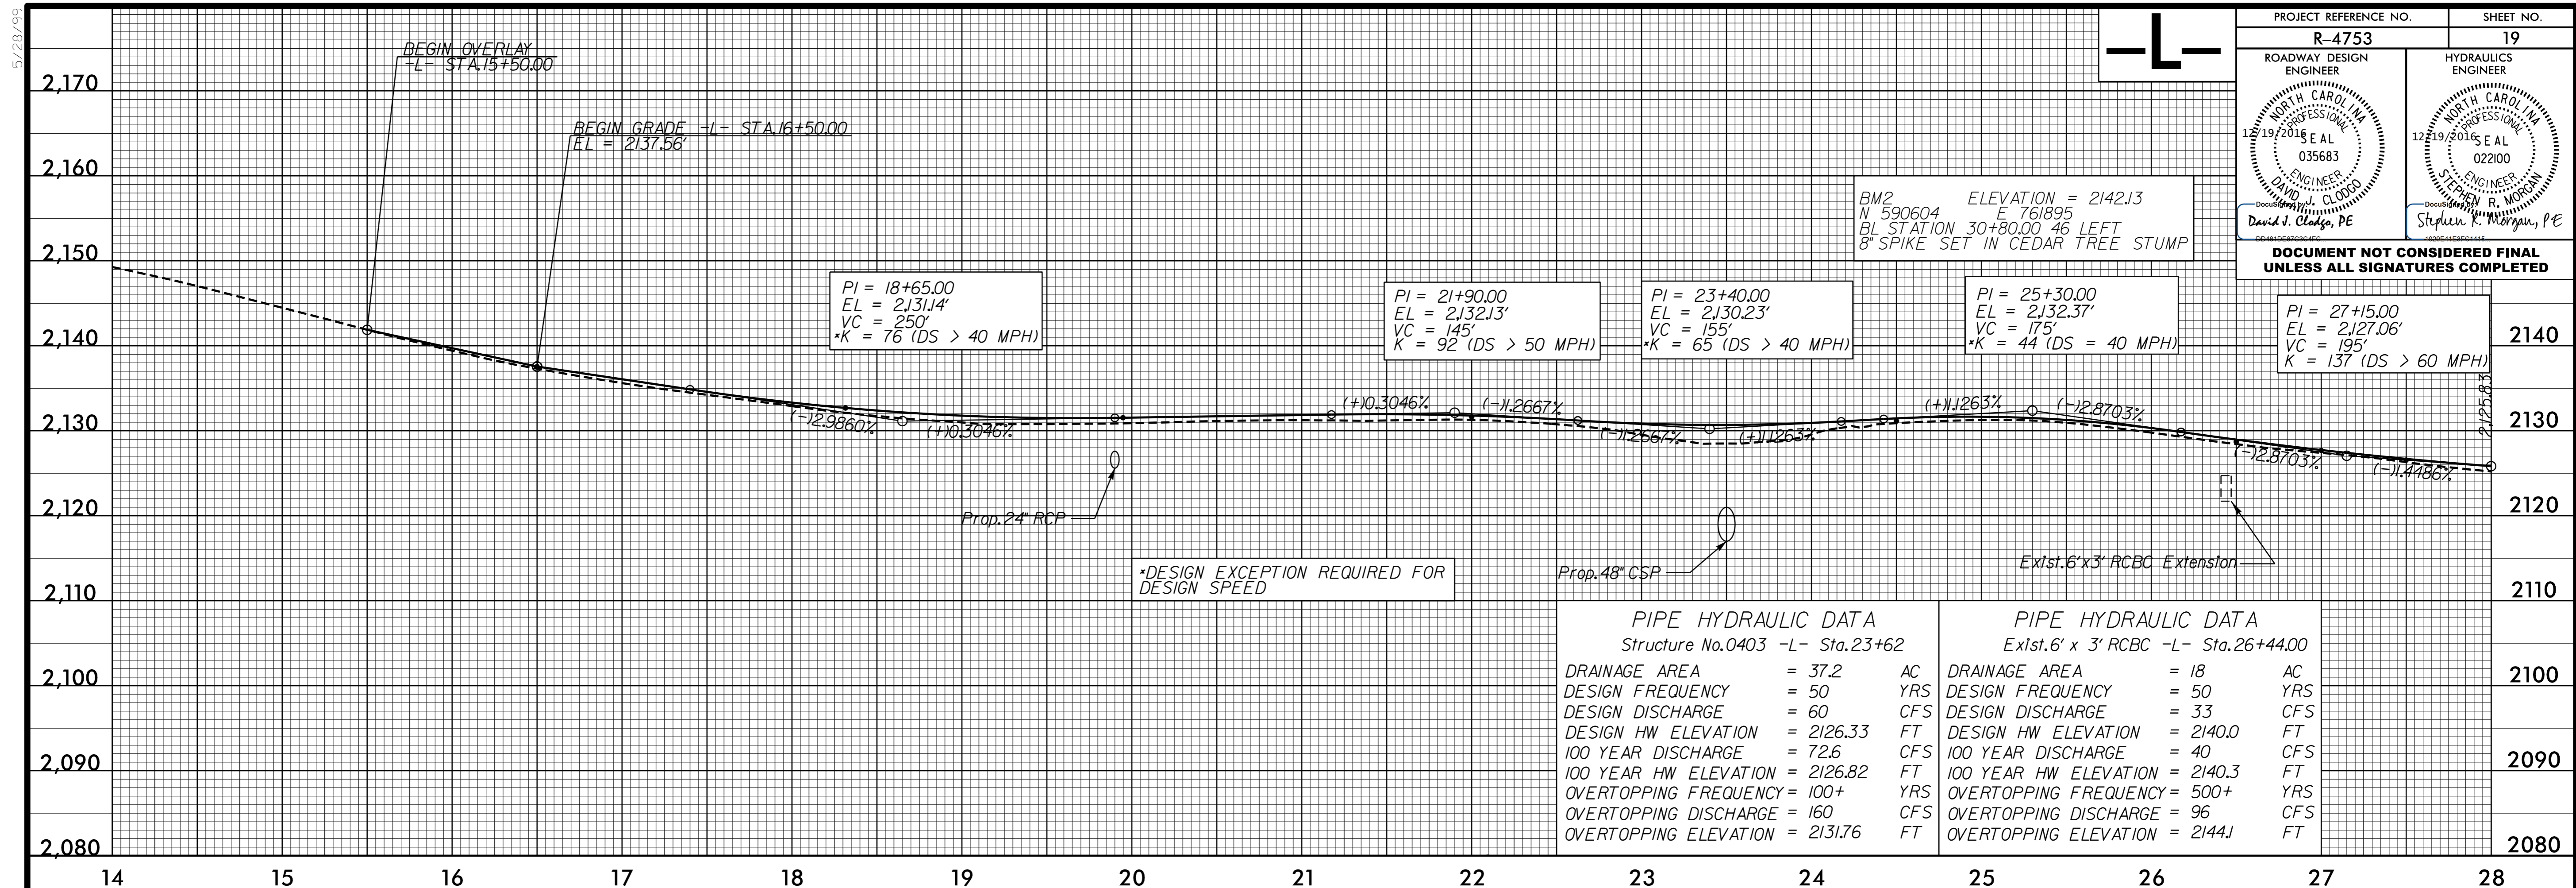

Invgld\_expression  
I:\SEPA\PROJECTS\du-pf119.dgn