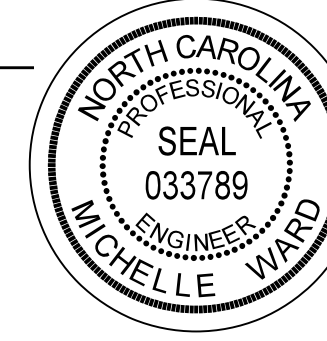
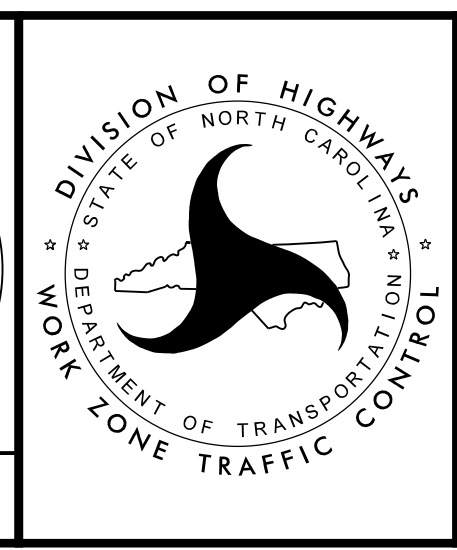


PLOT DRIVER: NCDOT_pdf_color_eng_50.plt
 USER: bsco++
 FILE: pw:\PWAPP\PA01\SouthEast_Tampa\Documents\000166\CON0079759\Tampa\Progress\R-4753\TrafficControl\TCP\R-4753_TMP_TMP-17.dgn
 PENTABLE: NCDOT_tcp.tbl
 TIME: 2:01:11 PM
 DATE: 9/2/2016

APPROVED: *Michelle Ward*
F83857568926488

DATE: 9/2/2016

SEAL

PHASE 1, STEP 1

**DOCUMENT NOT CONSIDERED FINAL
UNLESS ALL SIGNATURES COMPLETED**