


PLOT DRIVER: NCDOT_pdf_color_eng_50.plt
 USER: bscott
 FILE: pw:\PWA\PTPA01\SouthEast_Tampa\Documents\000166\CON0079759\Tampa\Progress\R-4753\TrafficControl\TCPAR-4753.TMP.TMP-40.dgn
 PENTABLE: NCDOT_tcp.tbl
 TIME: 2:04:18 PM
 DATE: 9/2/2016

APPROVED: *Michelle Ward*
F3365756826488

DATE: 9/2/2016

SEAL

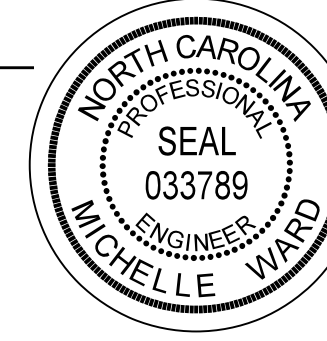

**DOCUMENT NOT CONSIDERED FINAL
UNLESS ALL SIGNATURES COMPLETED**



PHASE 2