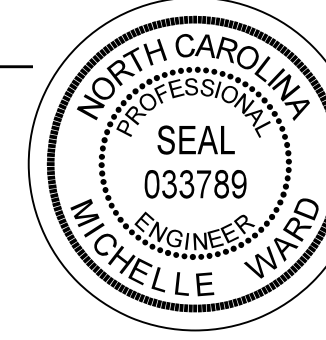
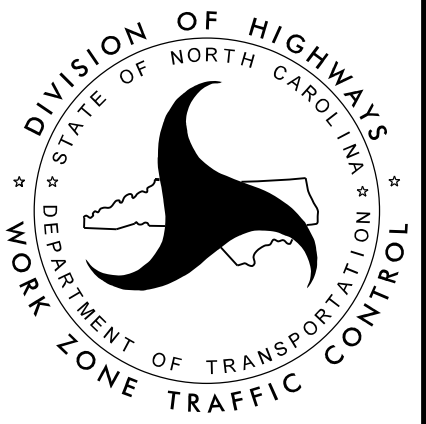


PLOT DRIVER: NCDOT_pdf_color_eng_50.plt
 USER: bscoff
 FILE: p:\NPWAPP\PA01\SouthEast_Tampa\Documents\000166\CON0079759\Tampa\Documents\000166\CON0099518\000000000258994\6.0.CAD.BIM\6.2.Work.In.Progress\R-4753\TrafficControl\TCP\R-4753.TMP.TMP-42.dgn
 PENTABLE: NCDOT_tcp.tbl
 TIME: 2:04:35 PM
 DATE: 9/2/2016

APPROVED: <i>Michelle Ward</i> <small>F8385756826488</small> DATE: 9/2/2016 SEAL 		PHASE 3
DOCUMENT NOT CONSIDERED FINAL UNLESS ALL SIGNATURES COMPLETED		