
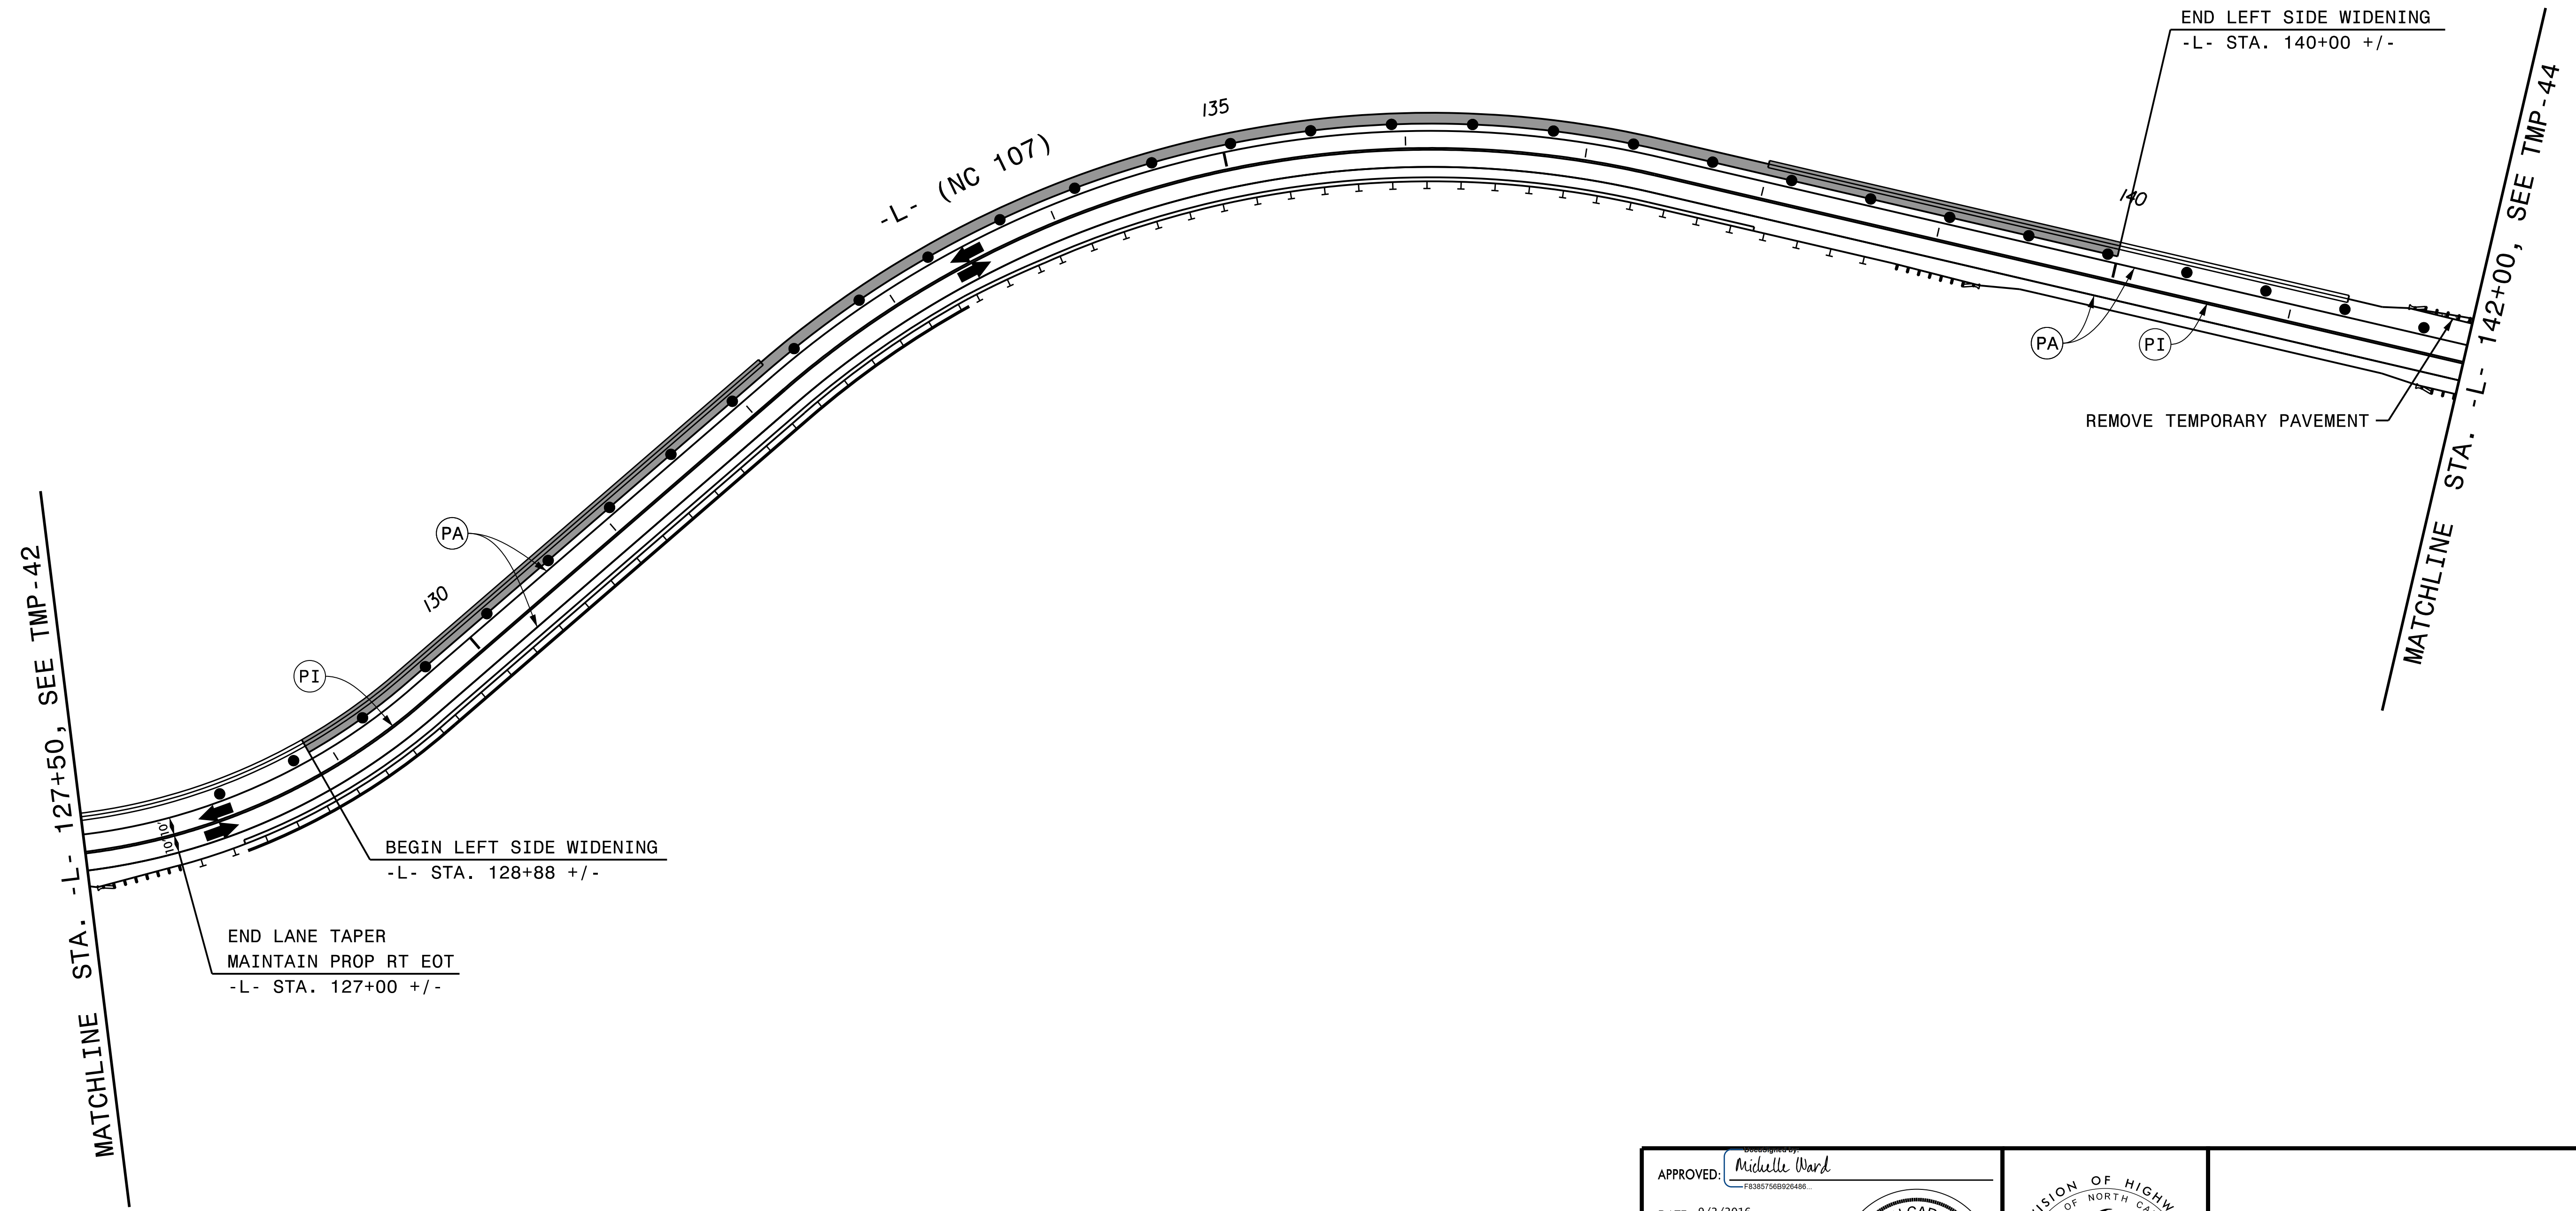
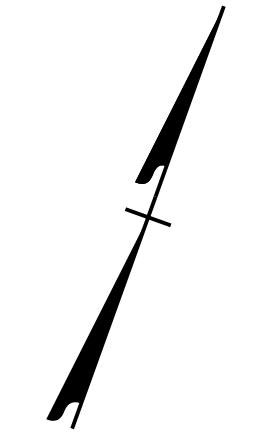
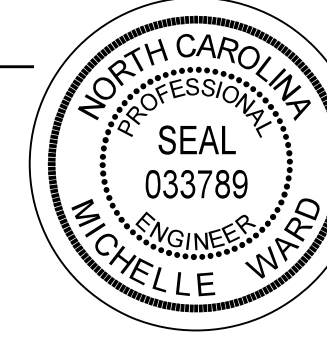



PROJ. REFERENCE NO. R - 4753	SHEET NO. TMP - 43
 HDR Engineering, Inc. of the Carolinas 555 Fayetteville St, Suite 900 Raleigh, N.C. 27601 N.C.B.E.L.S. License Number: F-0116	



PLOT DRIVER: NCDOT\_pdf\_color\_eng\_50.plt  
 USER: dscoff  
 FILE: pw:\PWA\PTPA01\SouthEast\_Tampa\Documents\000166\CON0079759\CON0099518\00000000258994\6.0\_CAD\_BITMAP\6.2\_Work\_In\_Progress\R-4753\TrafficControl\TCP\R-4753\_TMP\_TMP-43.dgn  
 PENTABLE: NCDOT\_tcp.tbl  
 TIME: 2:04:45 PM  
 DATE: 9/2/2016

APPROVED: <i>Michelle Ward</i> <small>F8385756826488</small> DATE: 9/2/2016 SEAL 		PHASE 3
<b>DOCUMENT NOT CONSIDERED FINAL UNLESS ALL SIGNATURES COMPLETED</b>		