
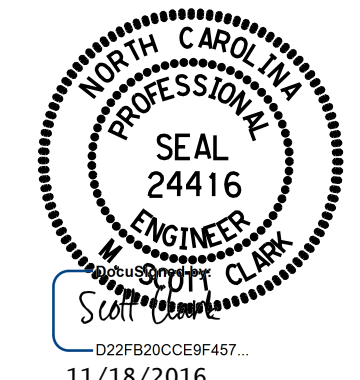
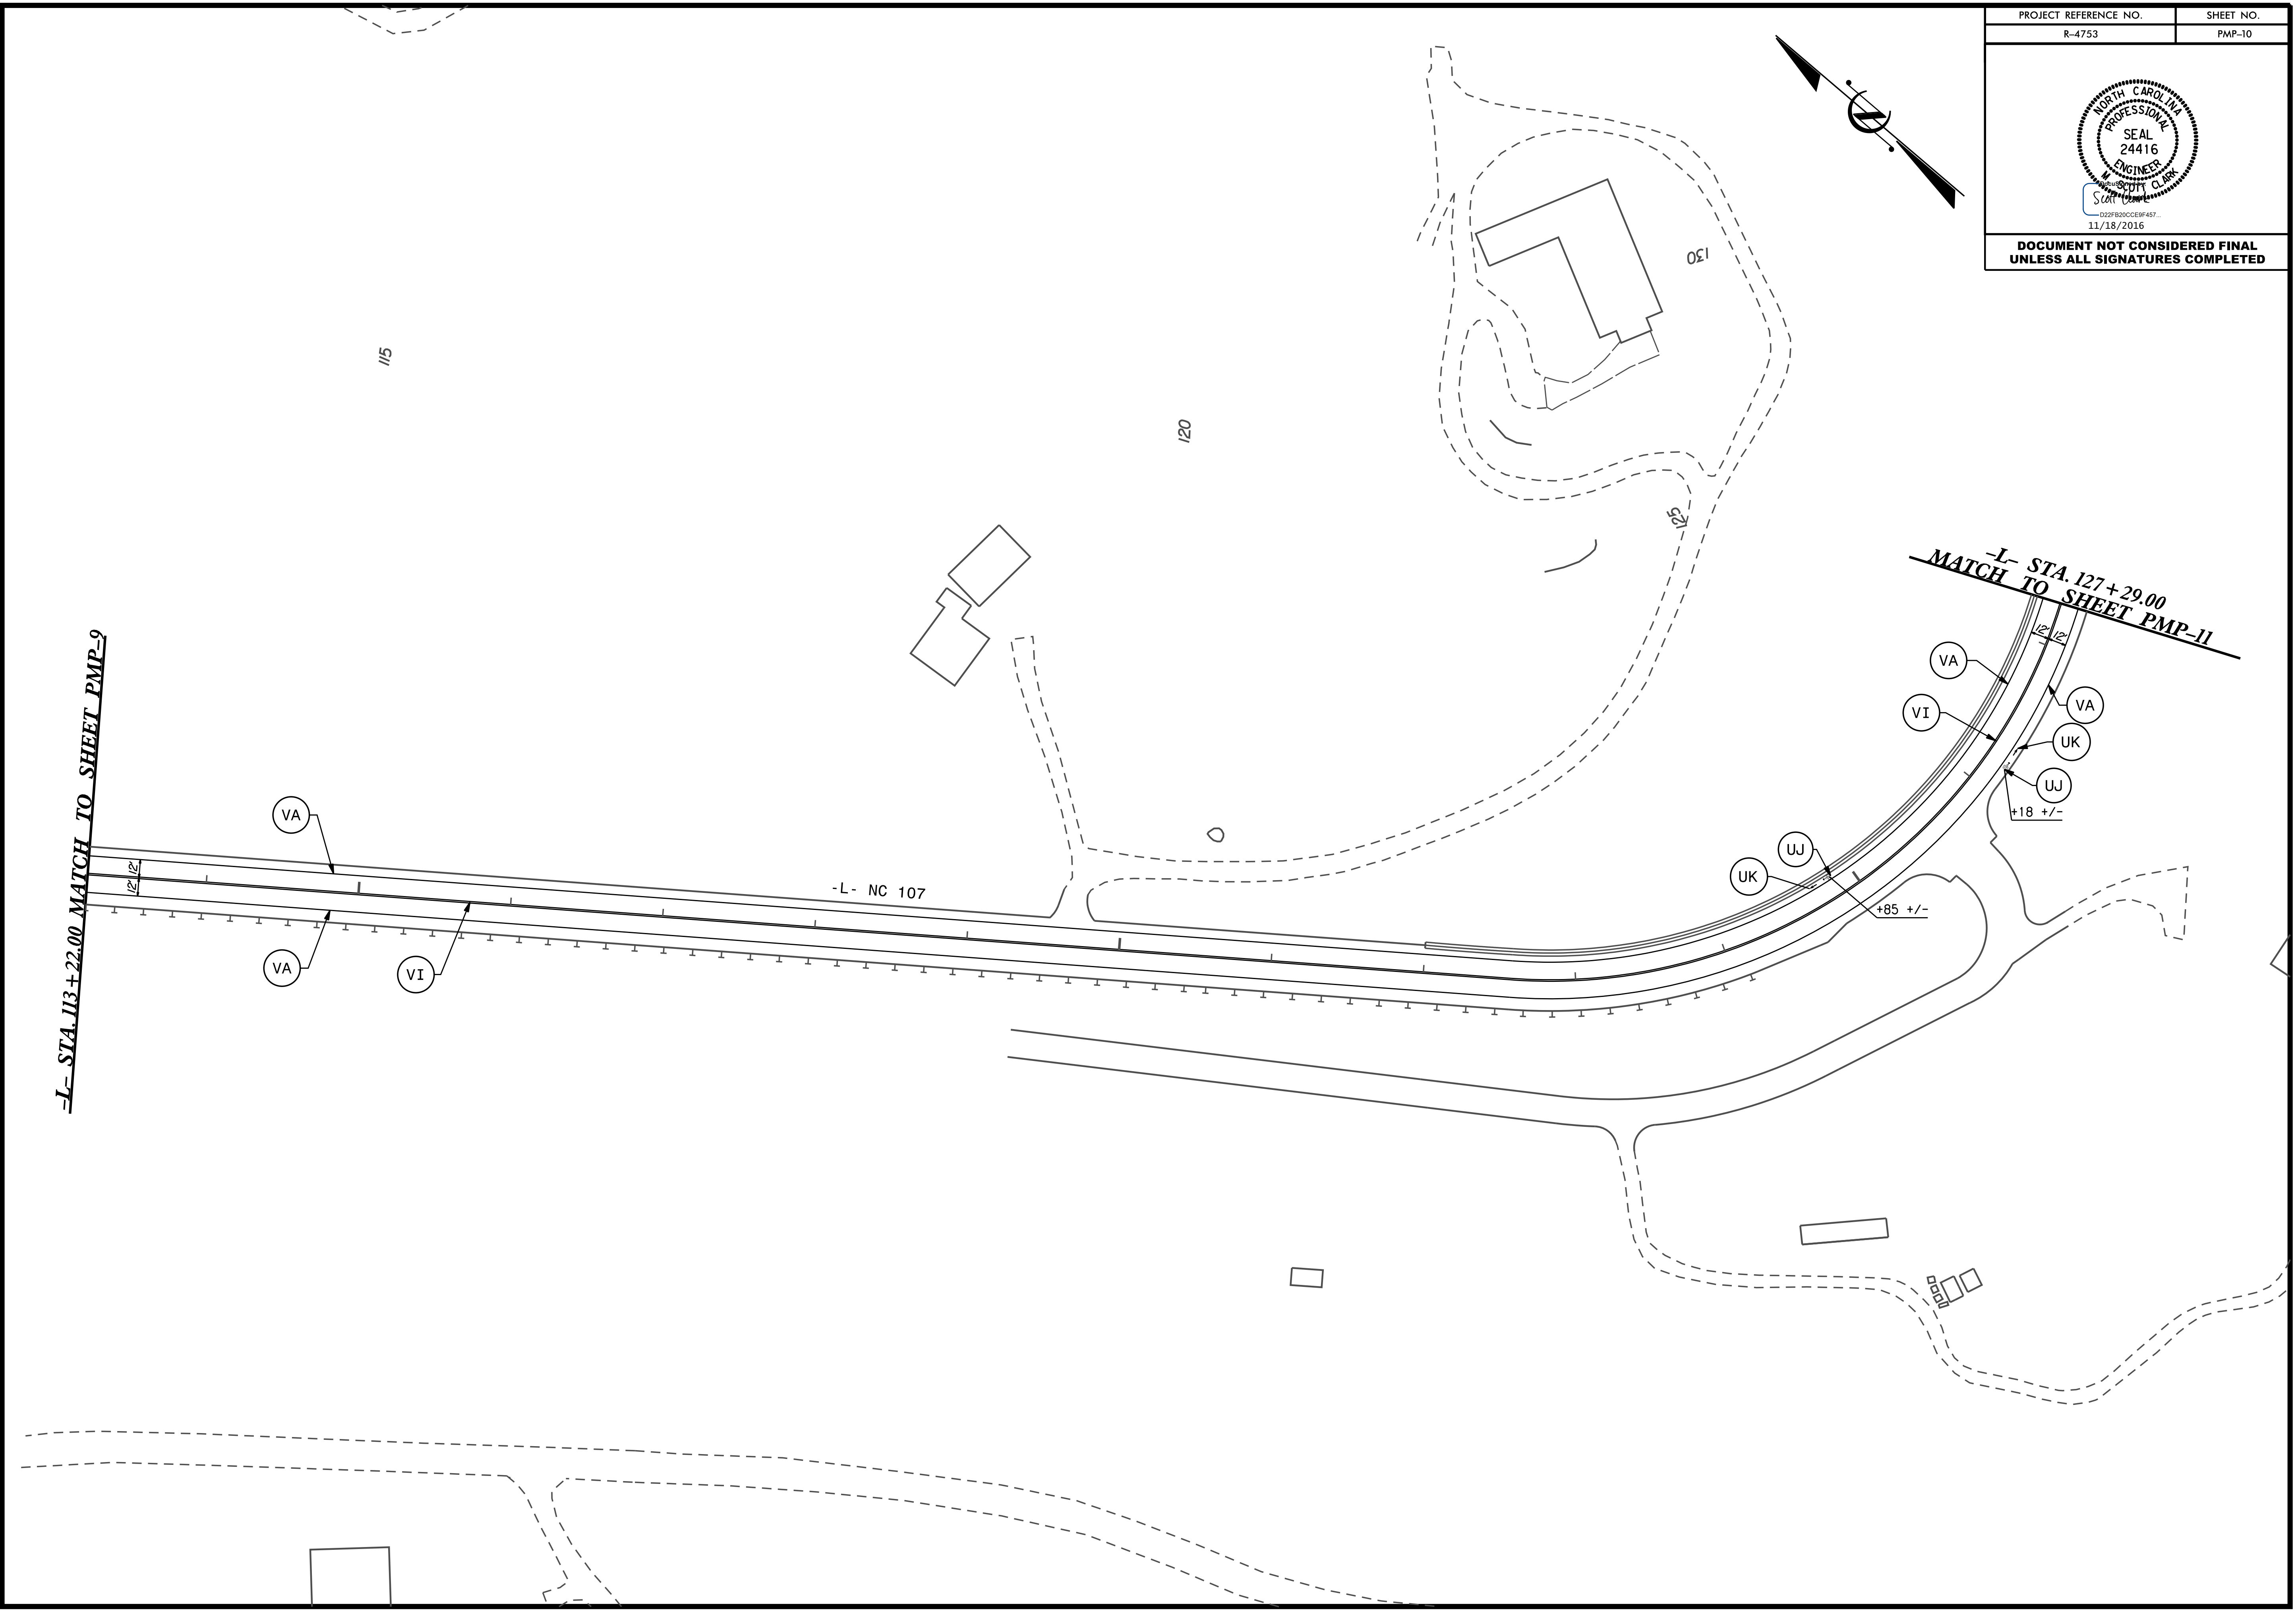


5/14/99

PROJECT REFERENCE NO. R-4753	SHEET NO. PMP-10
	
<p>DOCUMENT NOT CONSIDERED FINAL UNLESS ALL SIGNATURES COMPLETED</p>	

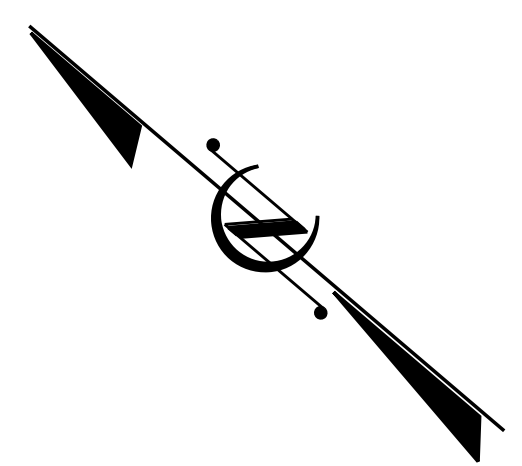

9/15/2016 14:53 J:\Projects\7577\CO...RDESIGN\03_CADD\PLANS\PM\160923_09_PM_10.dgn