
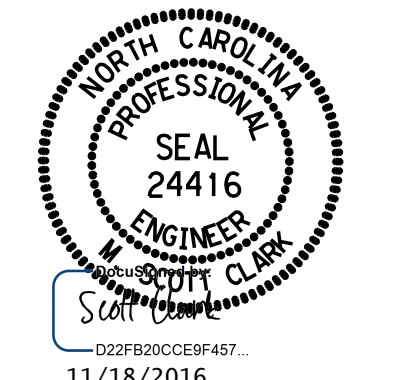
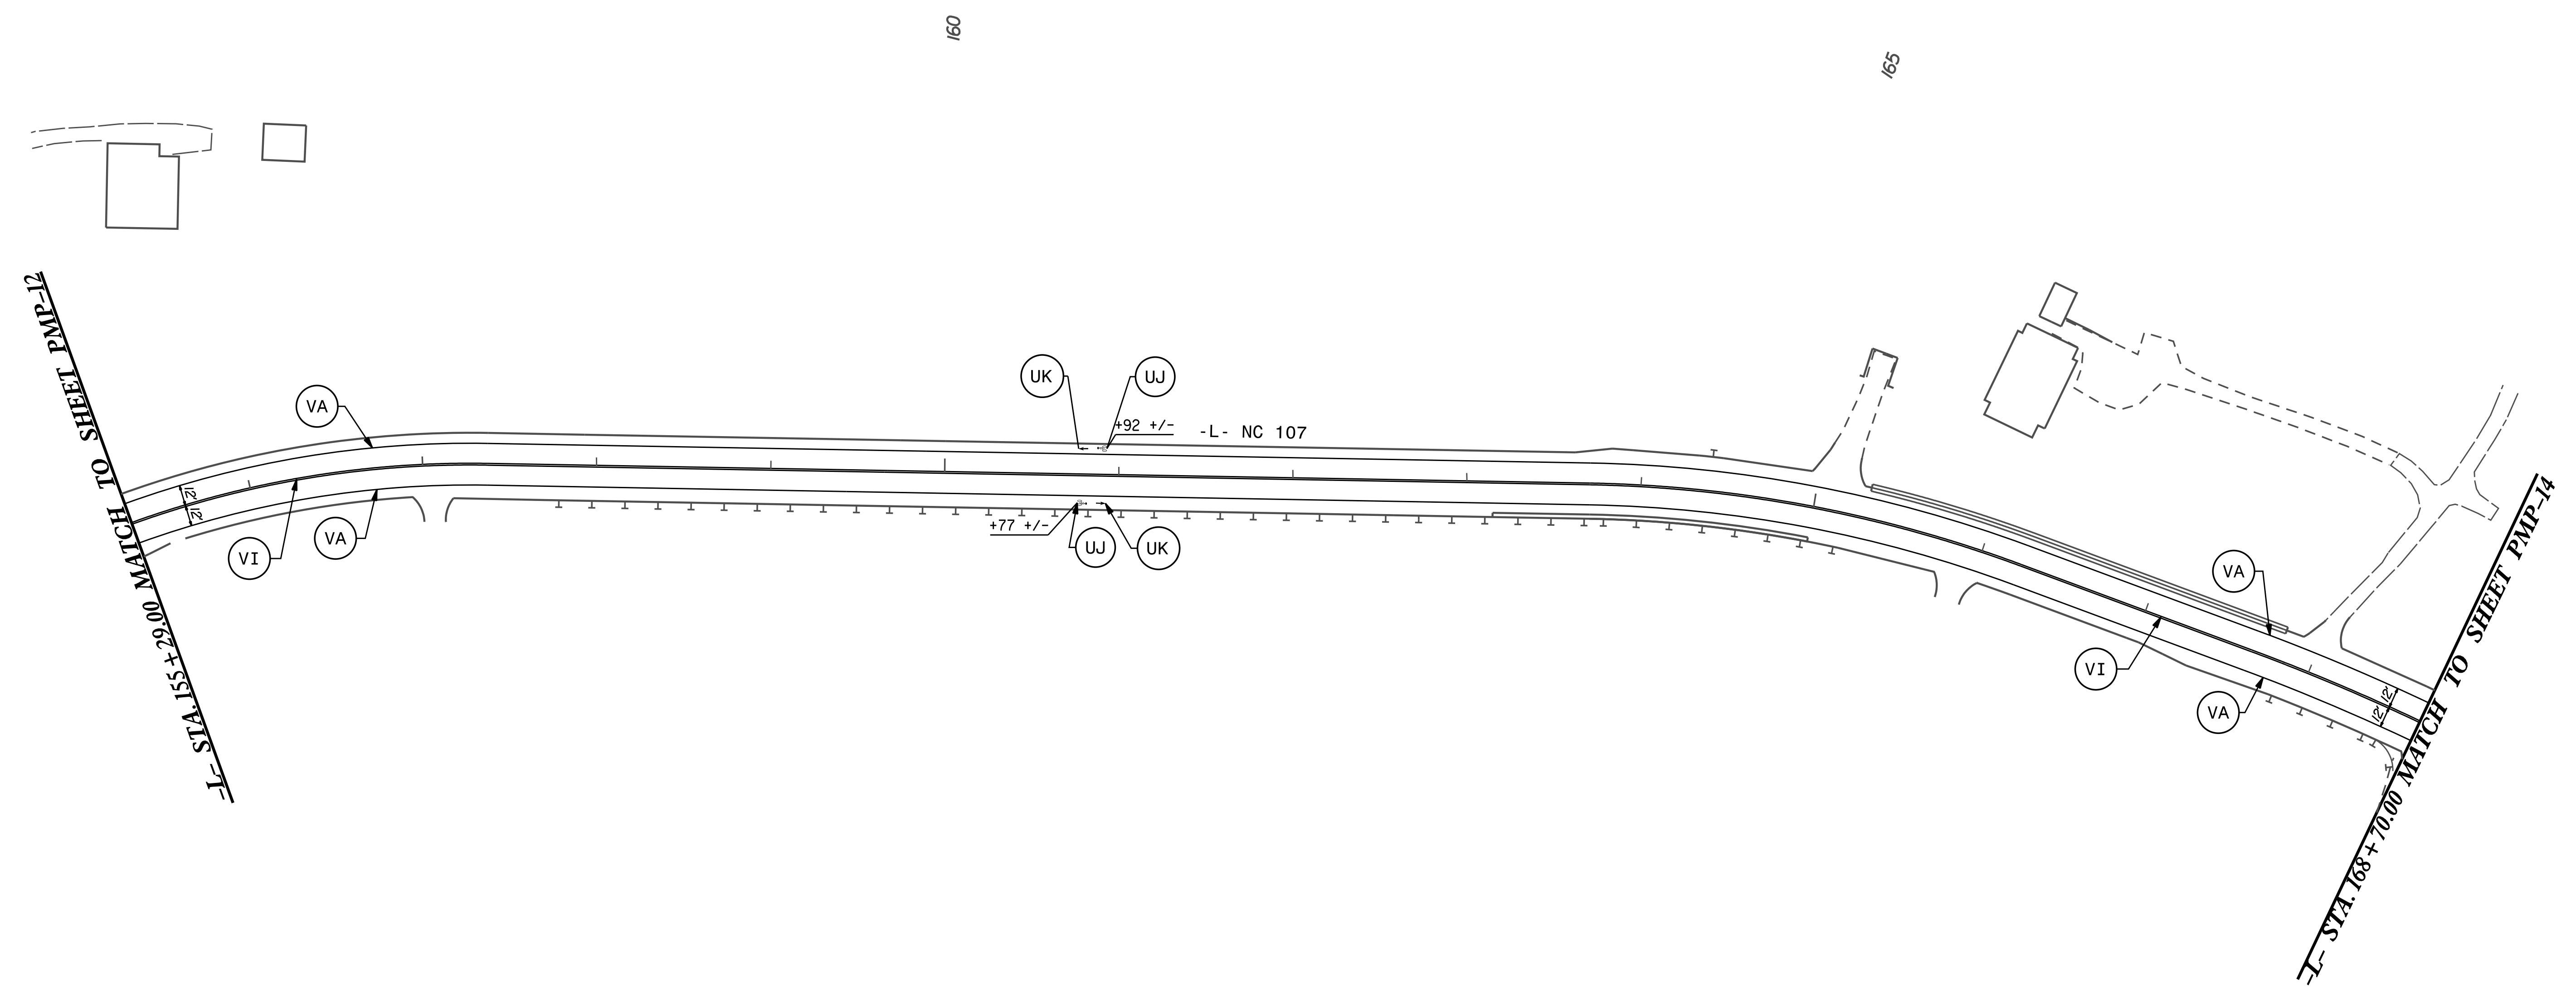


5/14/99

PROJECT REFERENCE NO. R-4753	SHEET NO. PMP-13
	
<p>DOCUMENT NOT CONSIDERED FINAL UNLESS ALL SIGNATURES COMPLETED</p>	

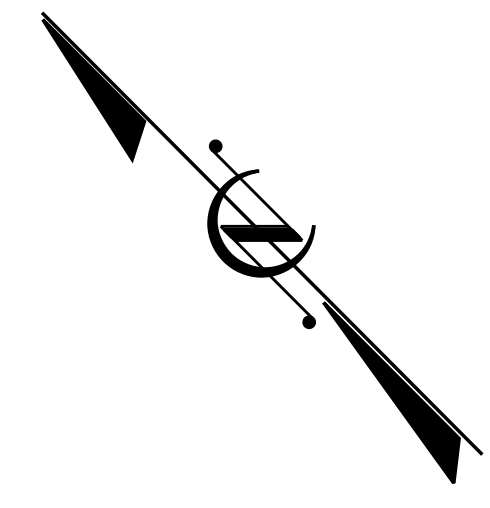

9/15/2016 14:75:33 J:\Projects\7C3\RDDESIGN\03_CADD\PLANS\PM\160923_09_PM.13.dgn