


SIGN NUMBER: 301  
 TYPE: D  
 QUANTITY: 1  
 SIGN WIDTH: 5'-0"  
 HEIGHT: 2'-6"  
 TOTAL AREA: 12.5 Sq.Ft.  
 BORDER TYPE: FLUSH  
 RECESS: 0"  
 WIDTH: 0.75"  
 RADII: 3"  
 NO. Z BARS:  
 LENGTH:

SYMBOL	X	Y	WID	HT

MAT'L: 0.125" (3.2 mm) ALUMINUM

DESIGN BY: JGT  
 PROJECT ID: R-4753  
 CHECKED BY:  
 LOCATION: JACKSON COUNTY  
 Aug 15, 2016  
 DIV: 14

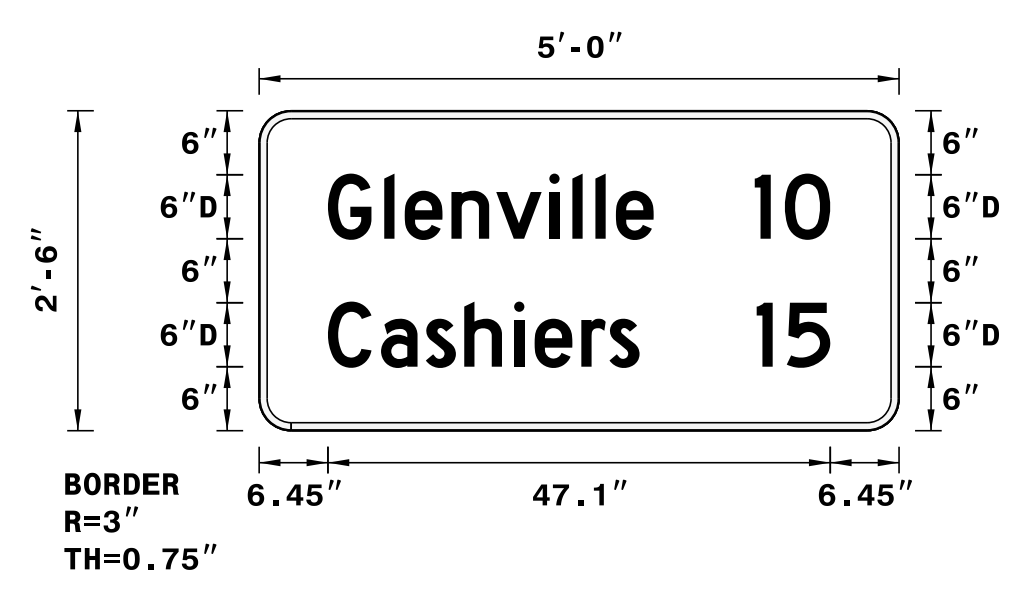

- USE NOTES: 1, 2
1. Legend and border(except those that are colored black) shall be direct applied Grade C sheeting.
  2. Background shall be Grade C reflective sheeting.
  3. Shields; A, B, and C type arrows shall be on 0.032" (0.8mm) aluminum and demountable.
  4. Bottom panel shall be yellow Grade C sheeting. Legend shall be direct applied black non-reflective sheeting. Yellow panel is:

LETTER POSITIONS

Letter locations are panel edge to lower left corner

	G	l	e	n	v	i	l	l	e	1	0												Series/Size Text Length
	6.5	11.7	13.7	18	22.2	27.2	29.4	31.5	33.5	46.5	49.3												D 2000 47.1
	C	a	s	h	i	e	r	s	1	5													D 2000 47.1
	6.5	11.4	15.6	19.2	23.9	25.8	30.2	32.9	46.7	49.5													

Spacing Factor is 1 unless specified otherwise


FILENAME: 160923\_16\_S6\_02 NORTH CAROLINA D.O.T. SIGN DETAIL

SIGN NUMBER: 302  
 TYPE: D  
 QUANTITY: 1  
 SIGN WIDTH: 5'-0"  
 HEIGHT: 2'-6"  
 TOTAL AREA: 12.5 Sq.Ft.  
 BORDER TYPE: FLUSH  
 RECESS: 0"  
 WIDTH: 0.75"  
 RADII: 3"  
 NO. Z BARS:  
 LENGTH:

SYMBOL	X	Y	WID	HT
AR_Type D	39.9	19.3	6	9
AR_Type D	7.2	4.7	6	9

MAT'L: 0.125" (3.2 mm) ALUMINUM

DESIGN BY: JGT  
 PROJECT ID: R-4753  
 CHECKED BY:  
 LOCATION: JACKSON COUNTY  
 Sep 14, 2016  
 DIV: 14

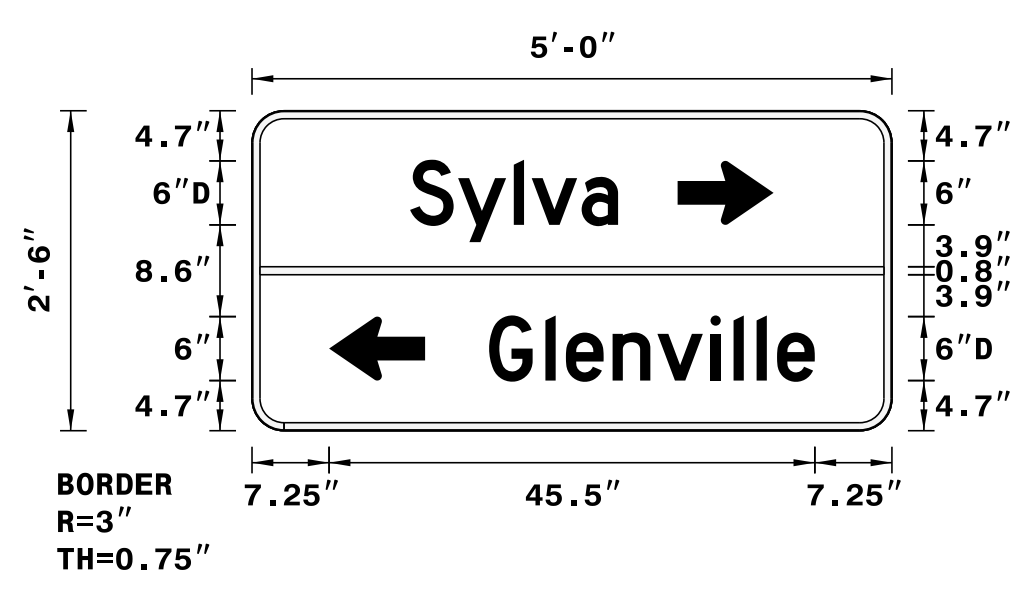

- USE NOTES: 1, 2
1. Legend and border(except those that are colored black) shall be direct applied Grade B sheeting.
  2. Background shall be Grade C reflective sheeting.
  3. Shields; A, B, and C type arrows shall be on 0.032" (0.8mm) aluminum and demountable.
  4. Bottom panel shall be yellow Grade C sheeting. Legend shall be direct applied black non-reflective sheeting. Yellow panel is:

LETTER POSITIONS

Letter locations are panel edge to lower left corner

	S	y	l	v	a																			Series/Size Text Length
	14.8	19.3	24.5	26.2	30.9																			D 2000 19.5
	G	l	e	n	v	i	l	l	e															D 2000 30.5
	22.2	27.5	29.4	33.8	38	43	45.2	47.3	49.2															

Spacing Factor is 1 unless specified otherwise

FILENAME: 160923\_16\_S6\_02 NORTH CAROLINA D.O.T. SIGN DETAIL

APPROVED: \_\_\_\_\_  
 DATE: \_\_\_\_\_

SEAL

DOCUMENT NOT CONSIDERED FINAL  
 UNLESS ALL SIGNATURES COMPLETED

C:\Users\160923\OneDrive\Documents\160923\_NCDOT\_R4753\JacksonCo\DESIGN\03\_CADD\PLANS\SC\160923\_16\_SG\_02.dgn  
 DATE: 9/15/2016 10:16:00 AM  
 BY: JGT/sglark

# SIGN DESIGNS