
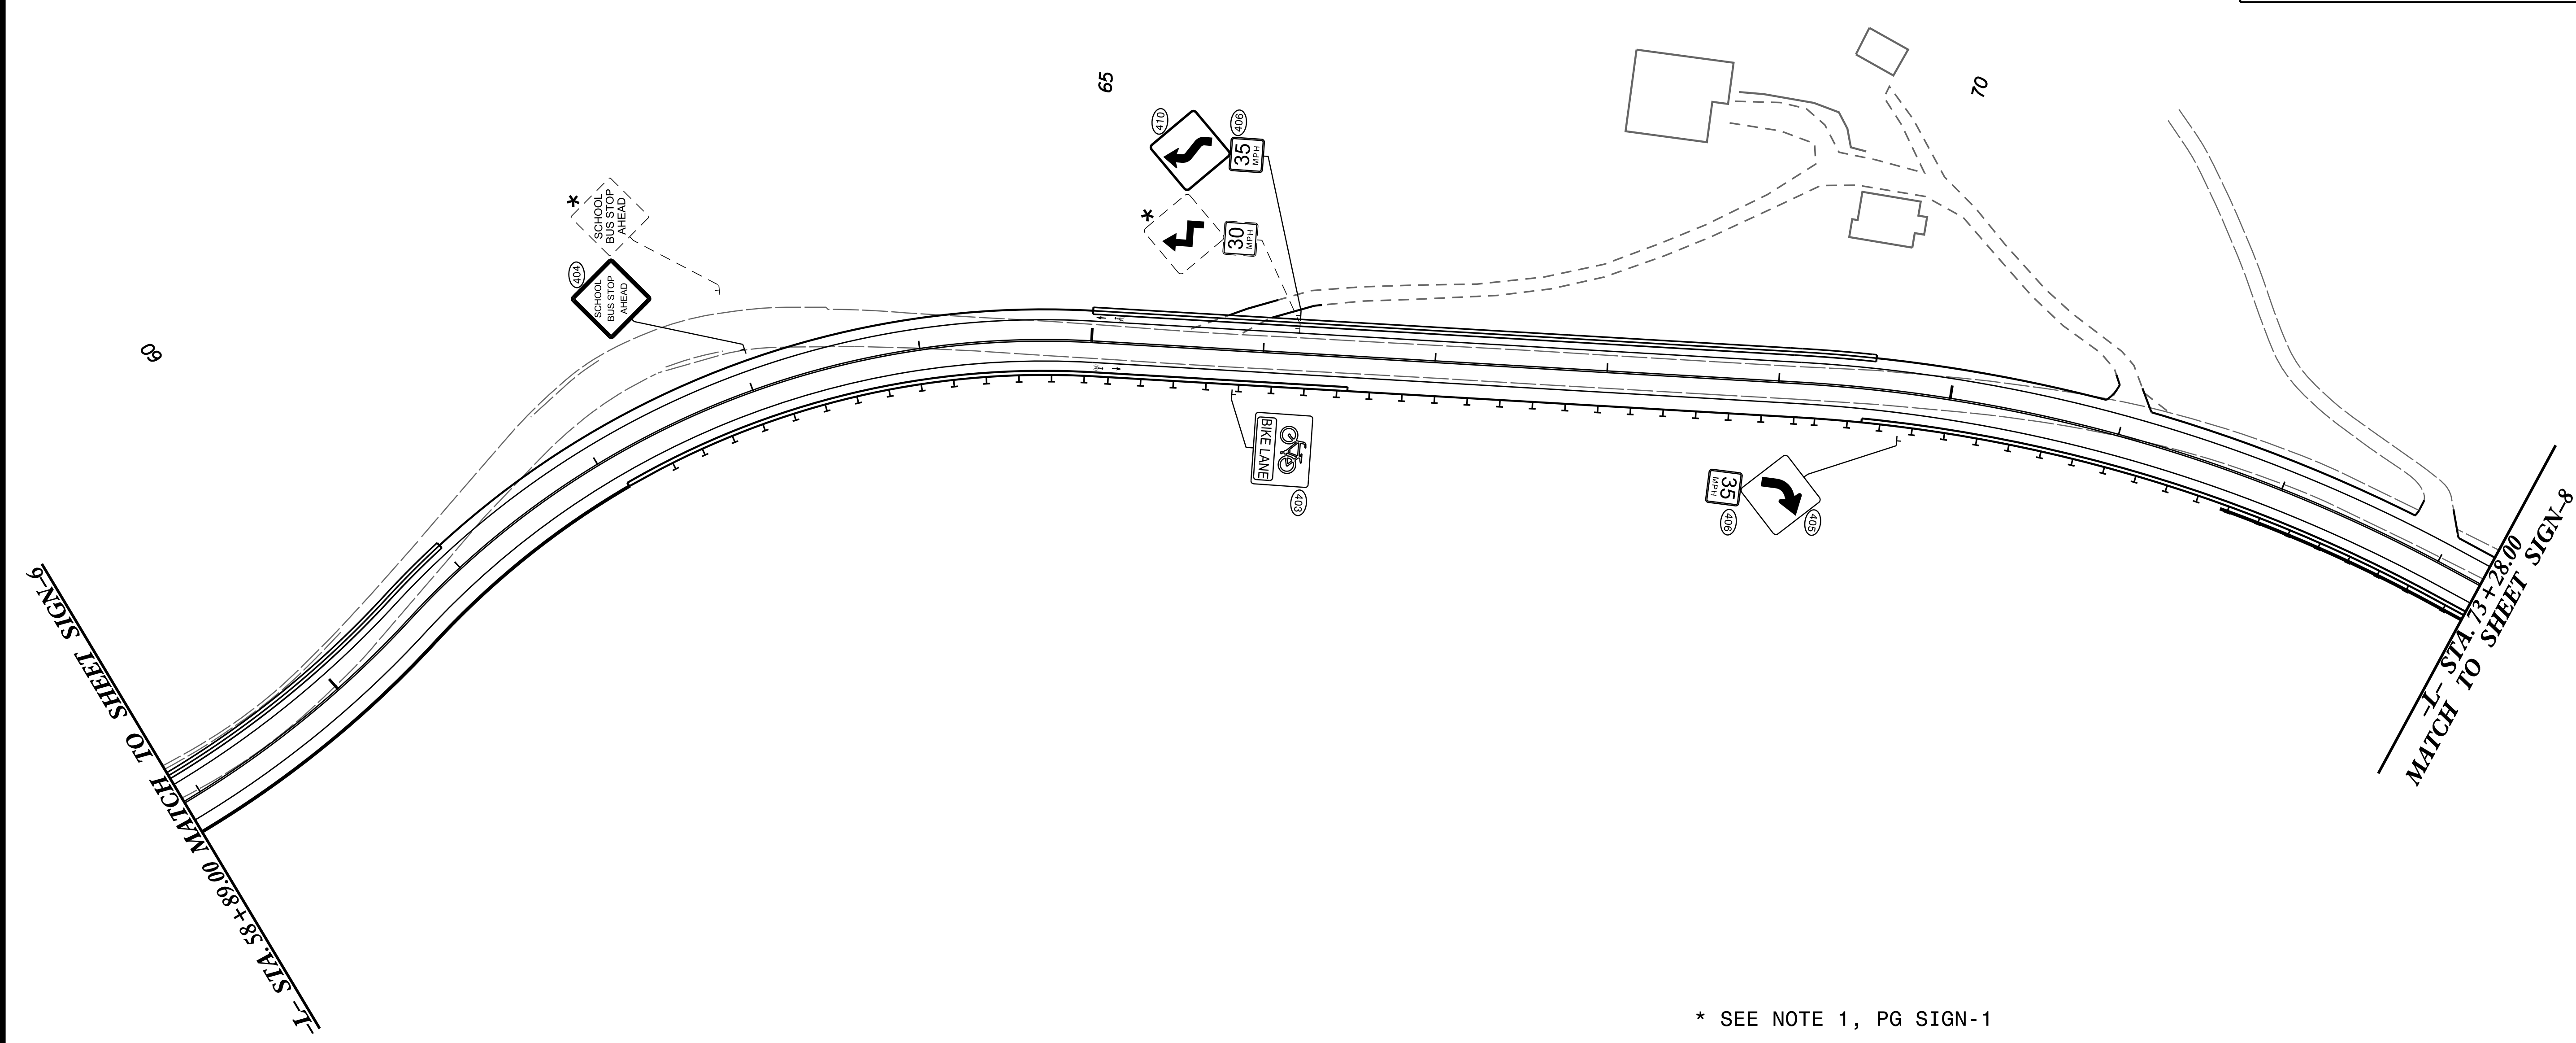


5/14/2016

PROJECT REFERENCE NO. R-4753	SHEET NO. SIGN-7
<p>DOCUMENT NOT CONSIDERED FINAL UNLESS ALL SIGNATURES COMPLETED</p>	

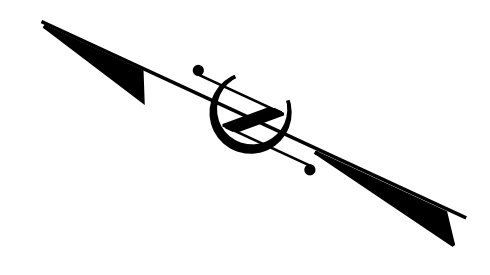

* SEE NOTE 1, PG SIGN-1

9/15/2016 14:753... 16-SG-07.dgn