
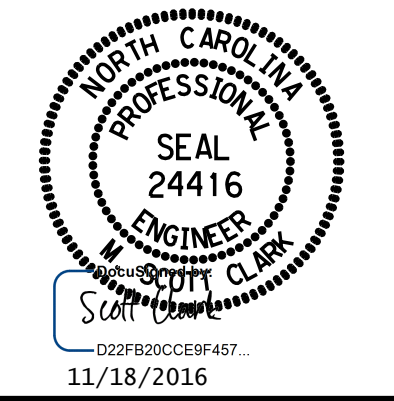
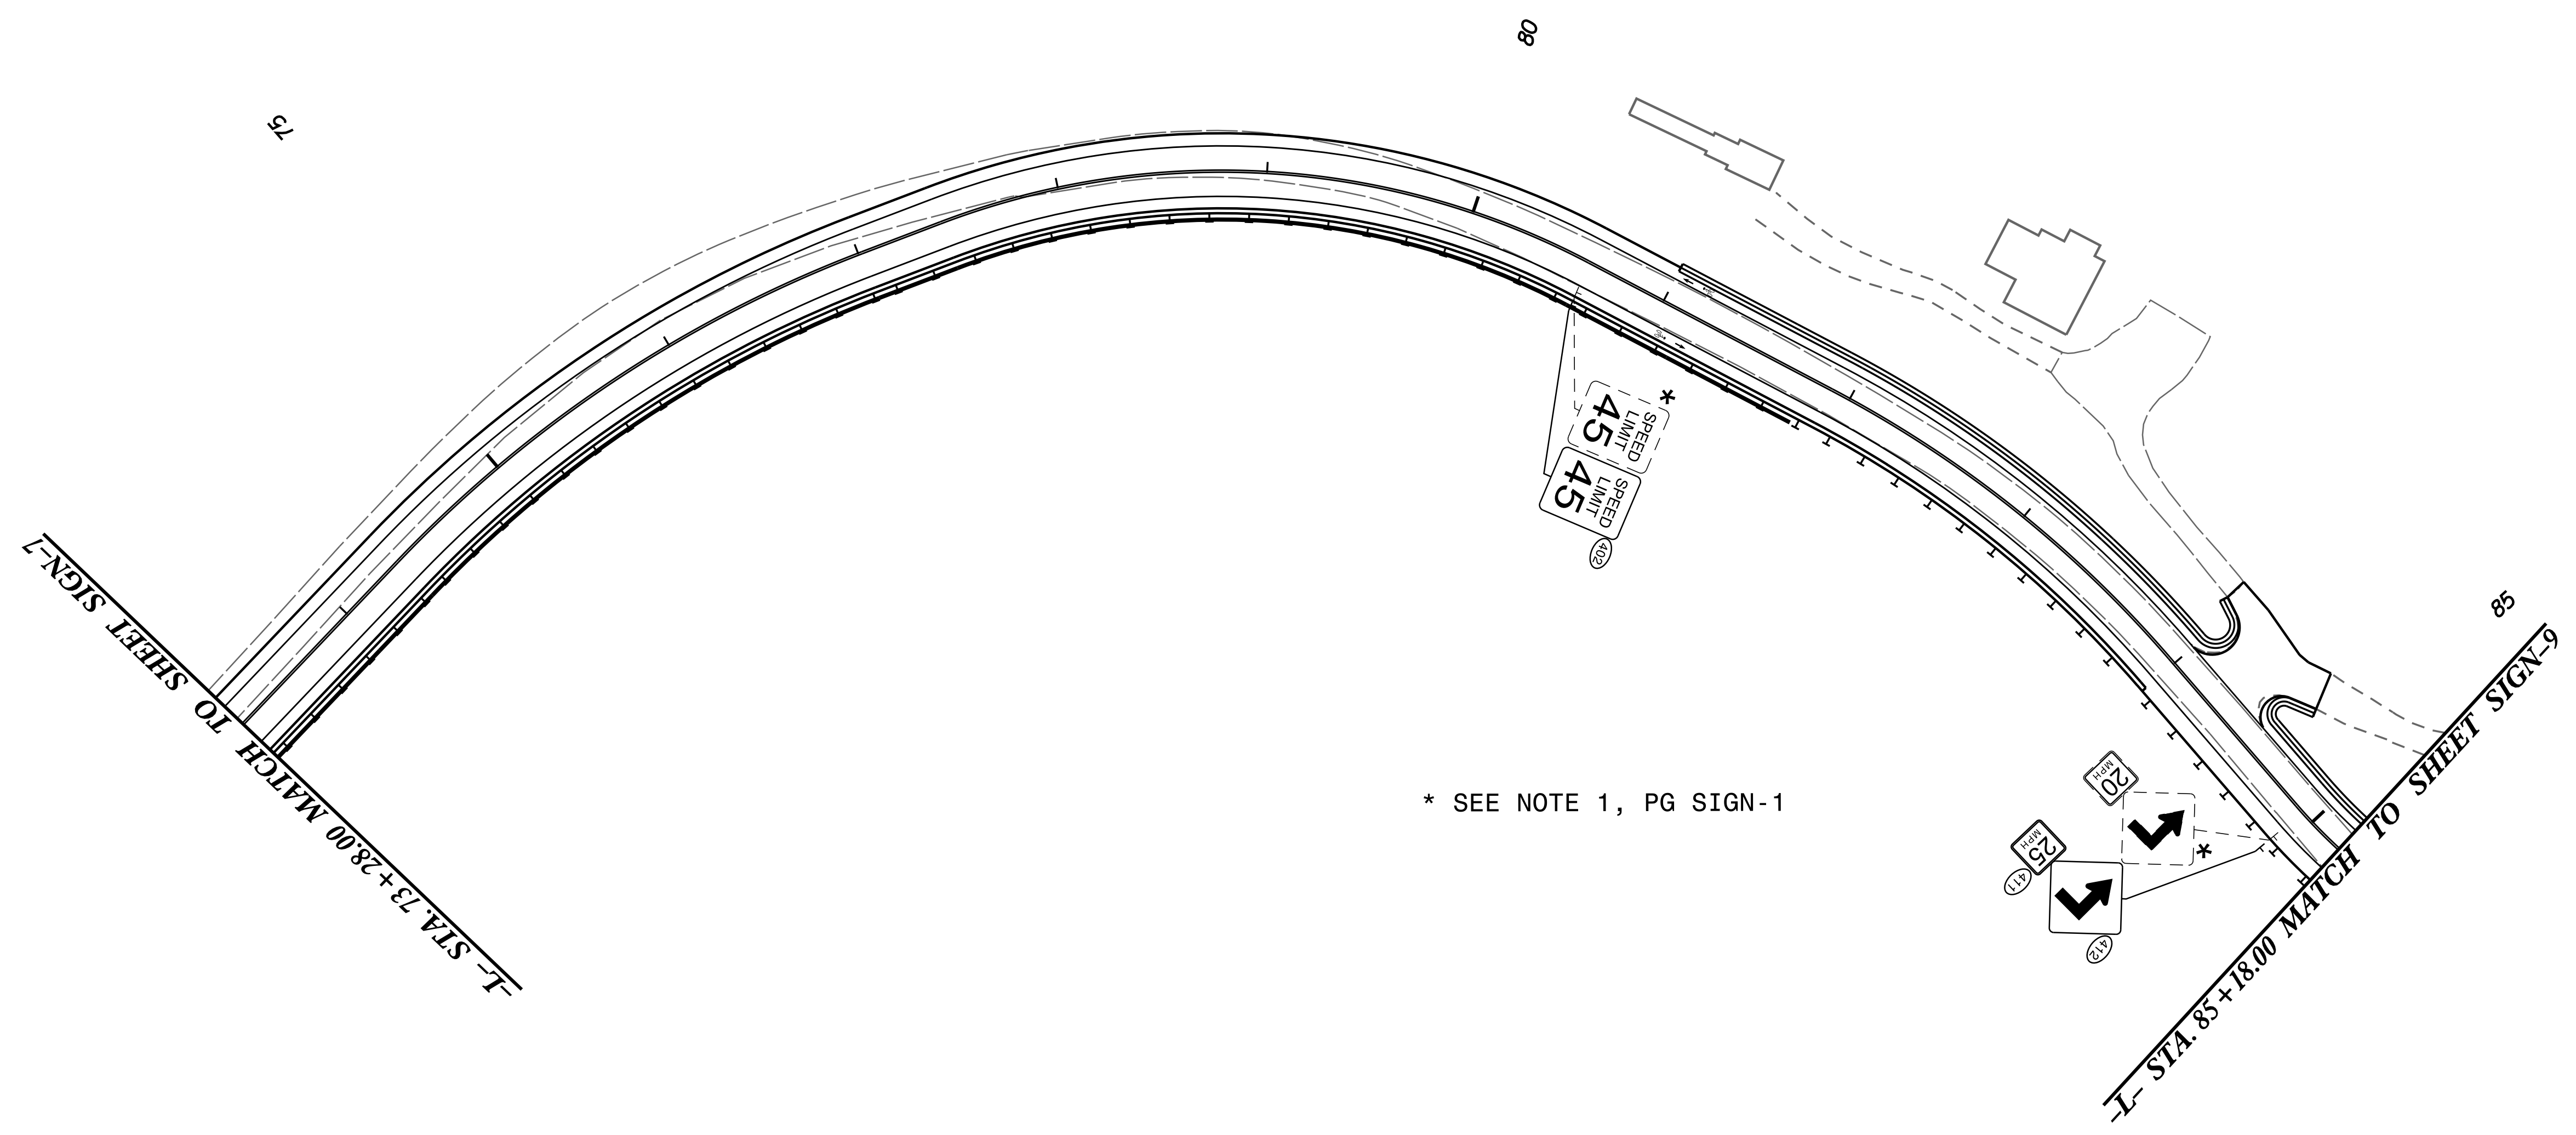


5/14/99

PROJECT REFERENCE NO. R-4753	SHEET NO. SIGN-8
	
<p><b>DOCUMENT NOT CONSIDERED FINAL UNLESS ALL SIGNATURES COMPLETED</b></p>	

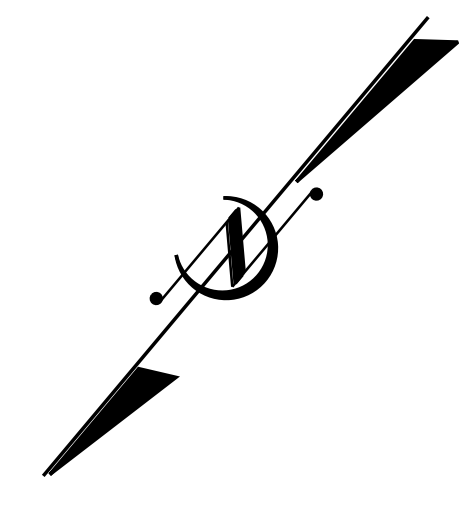

9/15/2016 14:75:33 J:\projects\970703\DESIGN\03\_CADD\PLANS\SG\160923\_16-SG\_08.dgn