

5/14/19


PROJECT REFERENCE NO. R-4753	SHEET NO. SIGN-10
---------------------------------	----------------------

SCOTT CLARK
ENGINEER
SEAL 24416
NORTH CAROLINA PROFESSIONAL ENGINEER
11/18/2016

**DOCUMENT NOT CONSIDERED FINAL
UNLESS ALL SIGNATURES COMPLETED**

-L- STA. 99 + 22.00 MATCH TO SHEET SIGN-9

-L- STA. 113 + 22.00 MATCH TO SHEET SIGN-11

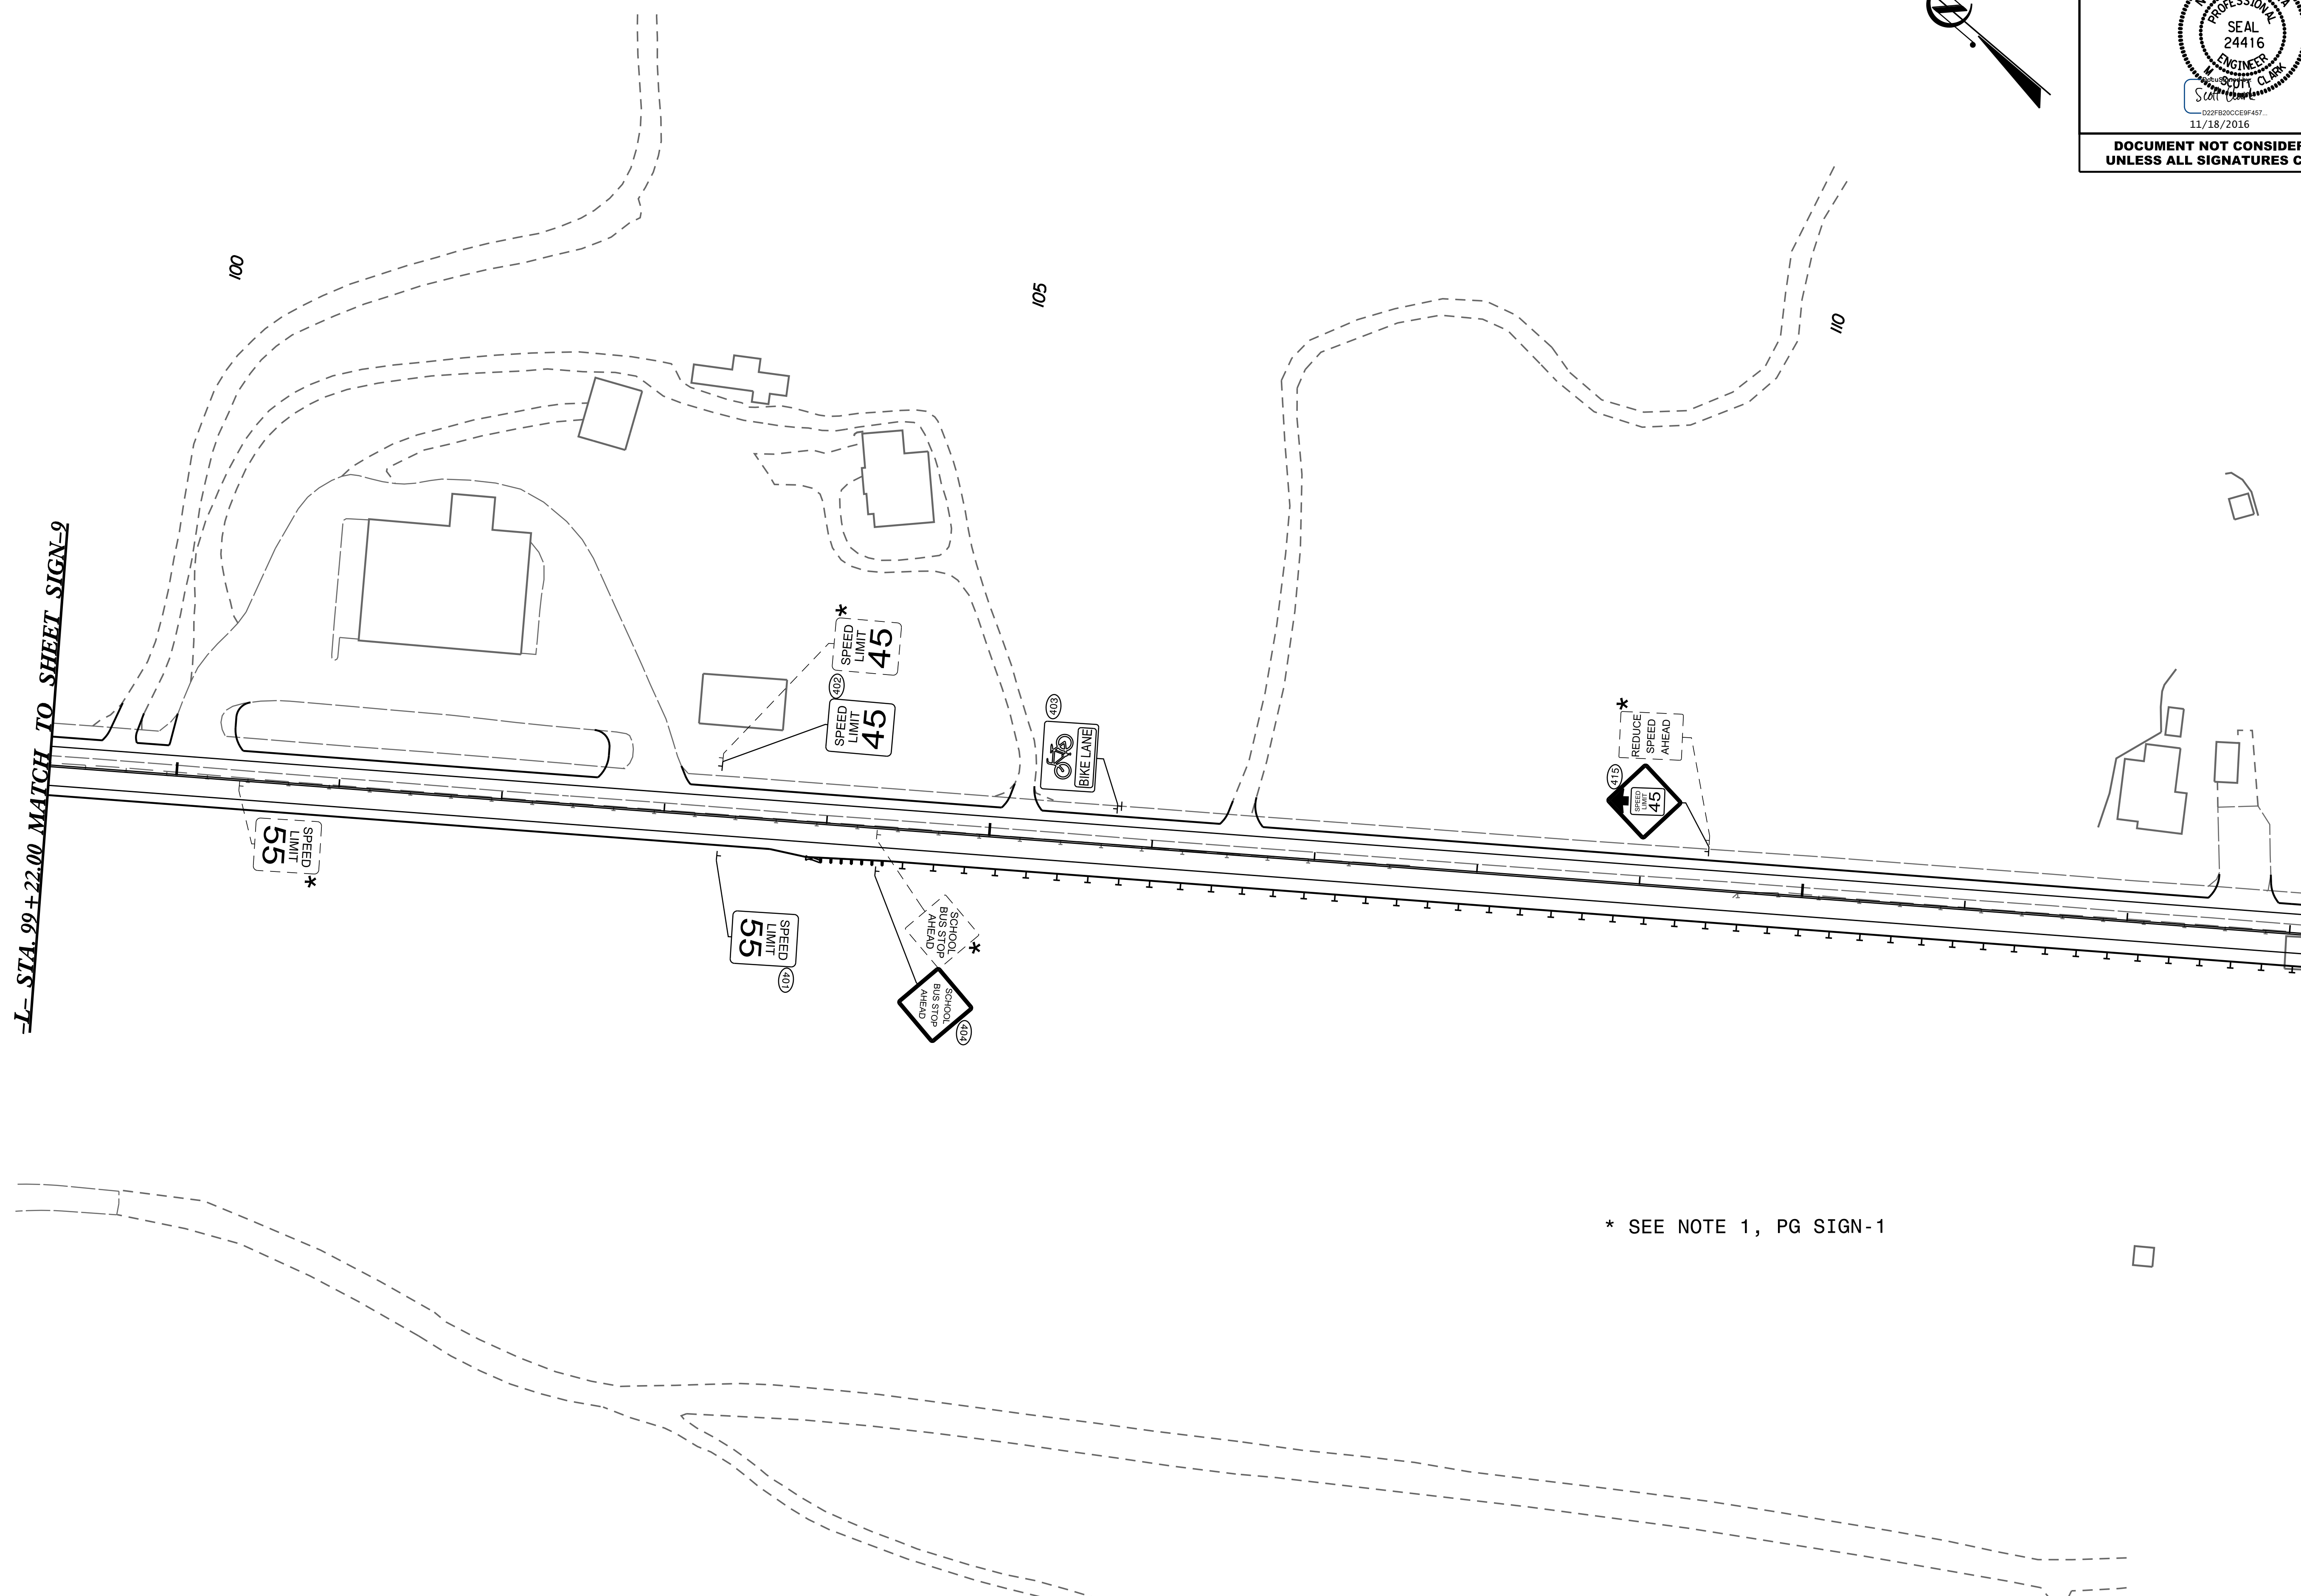

* SEE NOTE 1, PG SIGN-1

9/15/2016 3:47:53 PM C:\Users\scottc\OneDrive\Documents\03_CADD\PLANS\SGA\160923-16-SC-10.dgn