
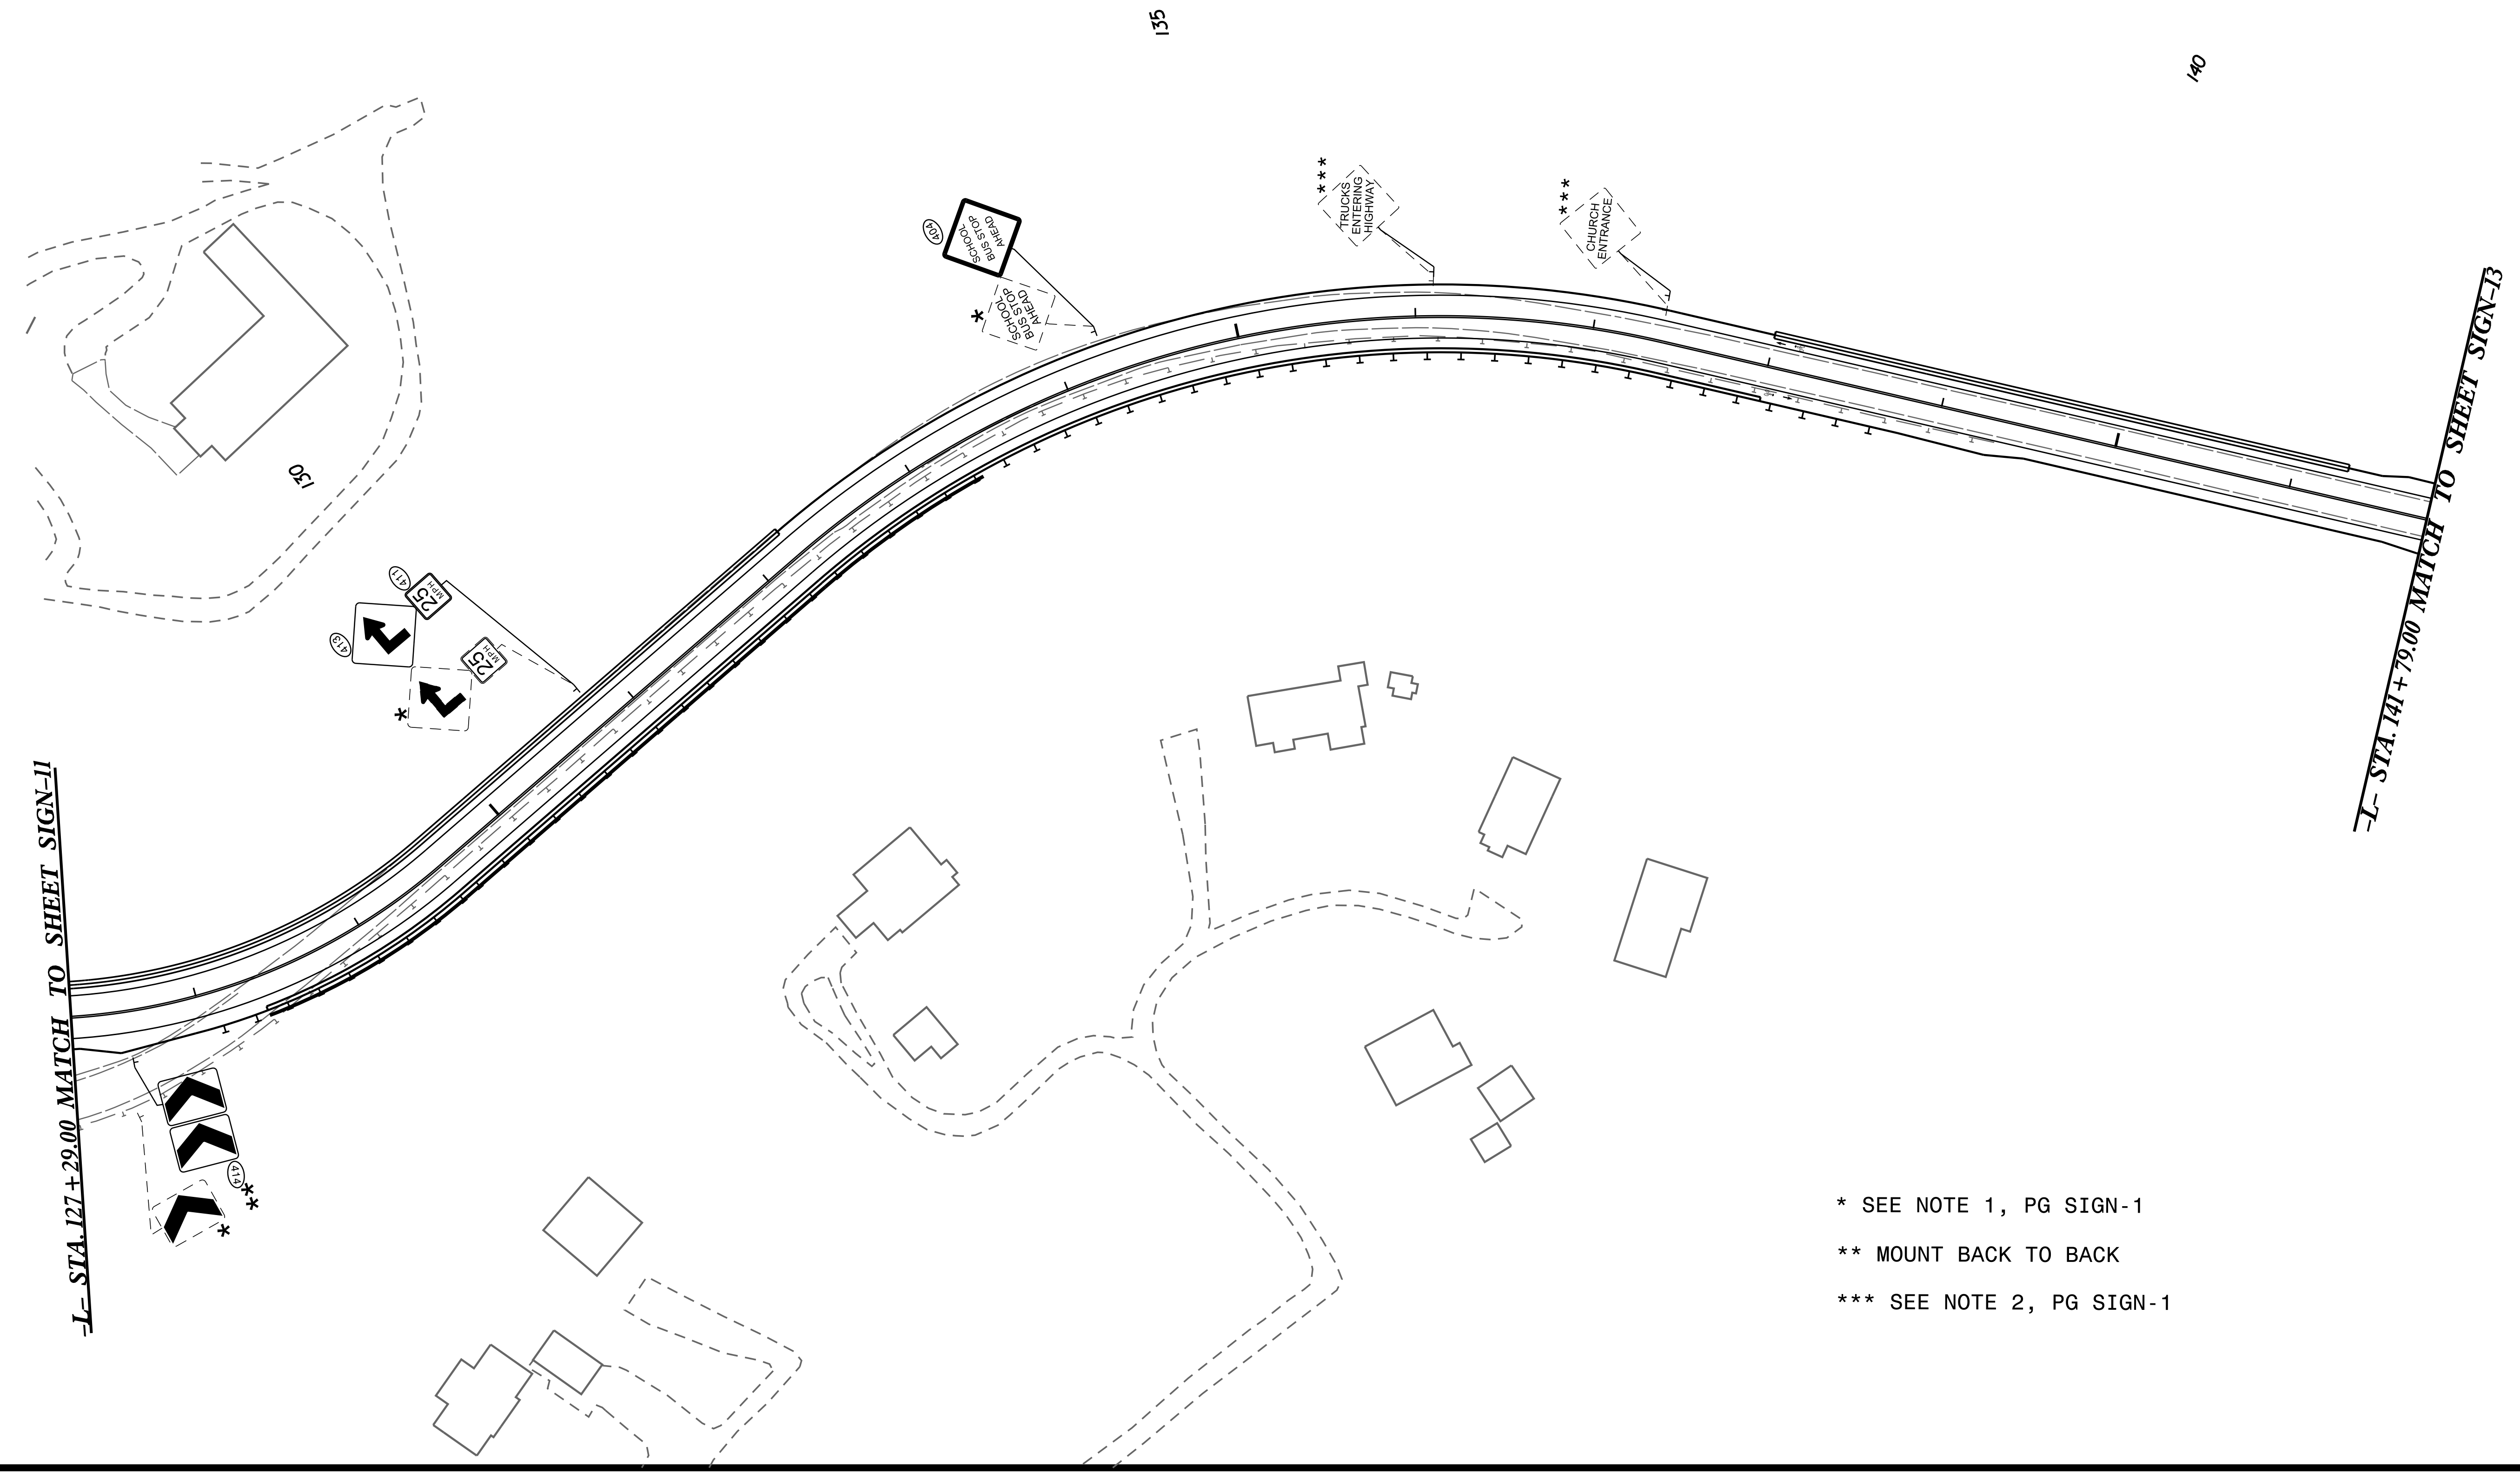


5/14/99

PROJECT REFERENCE NO. R-4753	SHEET NO. SIGN-12
<p><b>DOCUMENT NOT CONSIDERED FINAL UNLESS ALL SIGNATURES COMPLETED</b></p>	

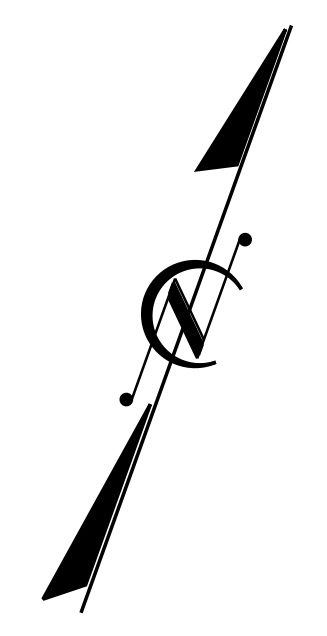

**-L- STA. 127+29.00 MATCH TO SHEET SIGN-11**

**-L- STA. 141+79.00 MATCH TO SHEET SIGN-13**

- \* SEE NOTE 1, PG SIGN-1
- \*\* MOUNT BACK TO BACK
- \*\*\* SEE NOTE 2, PG SIGN-1

9/15/2016 3:47:53 PM C:\ASSETS\PROJECTS\03-DESIGN\03-CADD\PLANS\SG\160923-16-SG-12.dgn