
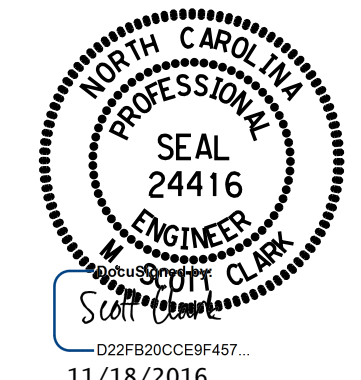
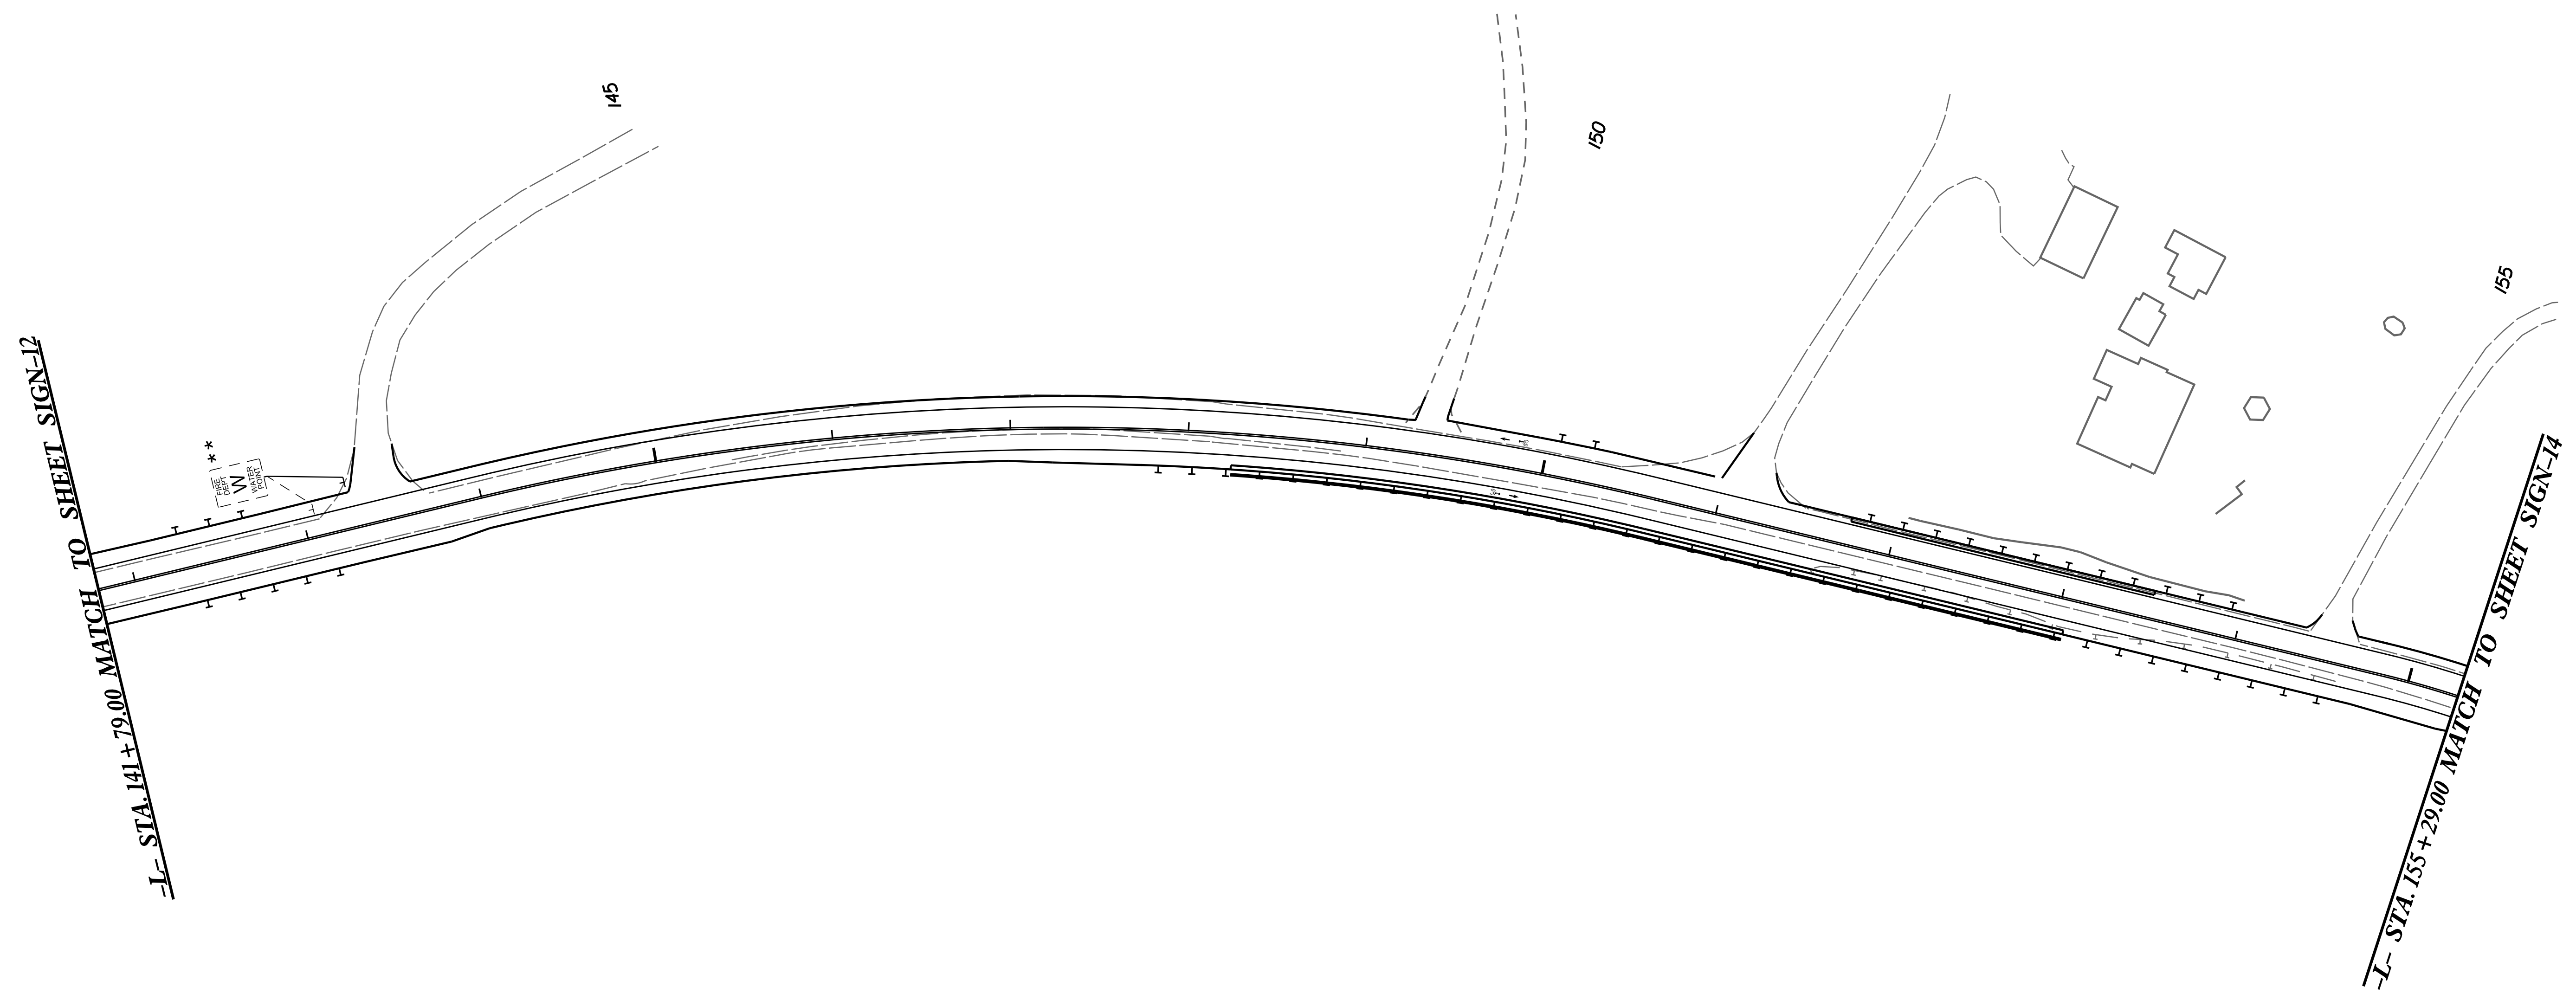


PROJECT REFERENCE NO. R-4753	SHEET NO. SIGN-13
	
<b>DOCUMENT NOT CONSIDERED FINAL UNLESS ALL SIGNATURES COMPLETED</b>	

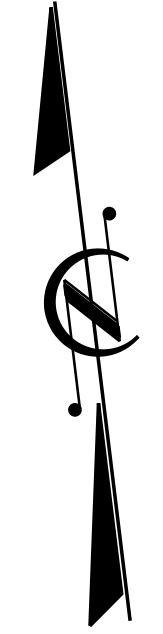

\* SEE NOTE 3, PG SIGN-1