
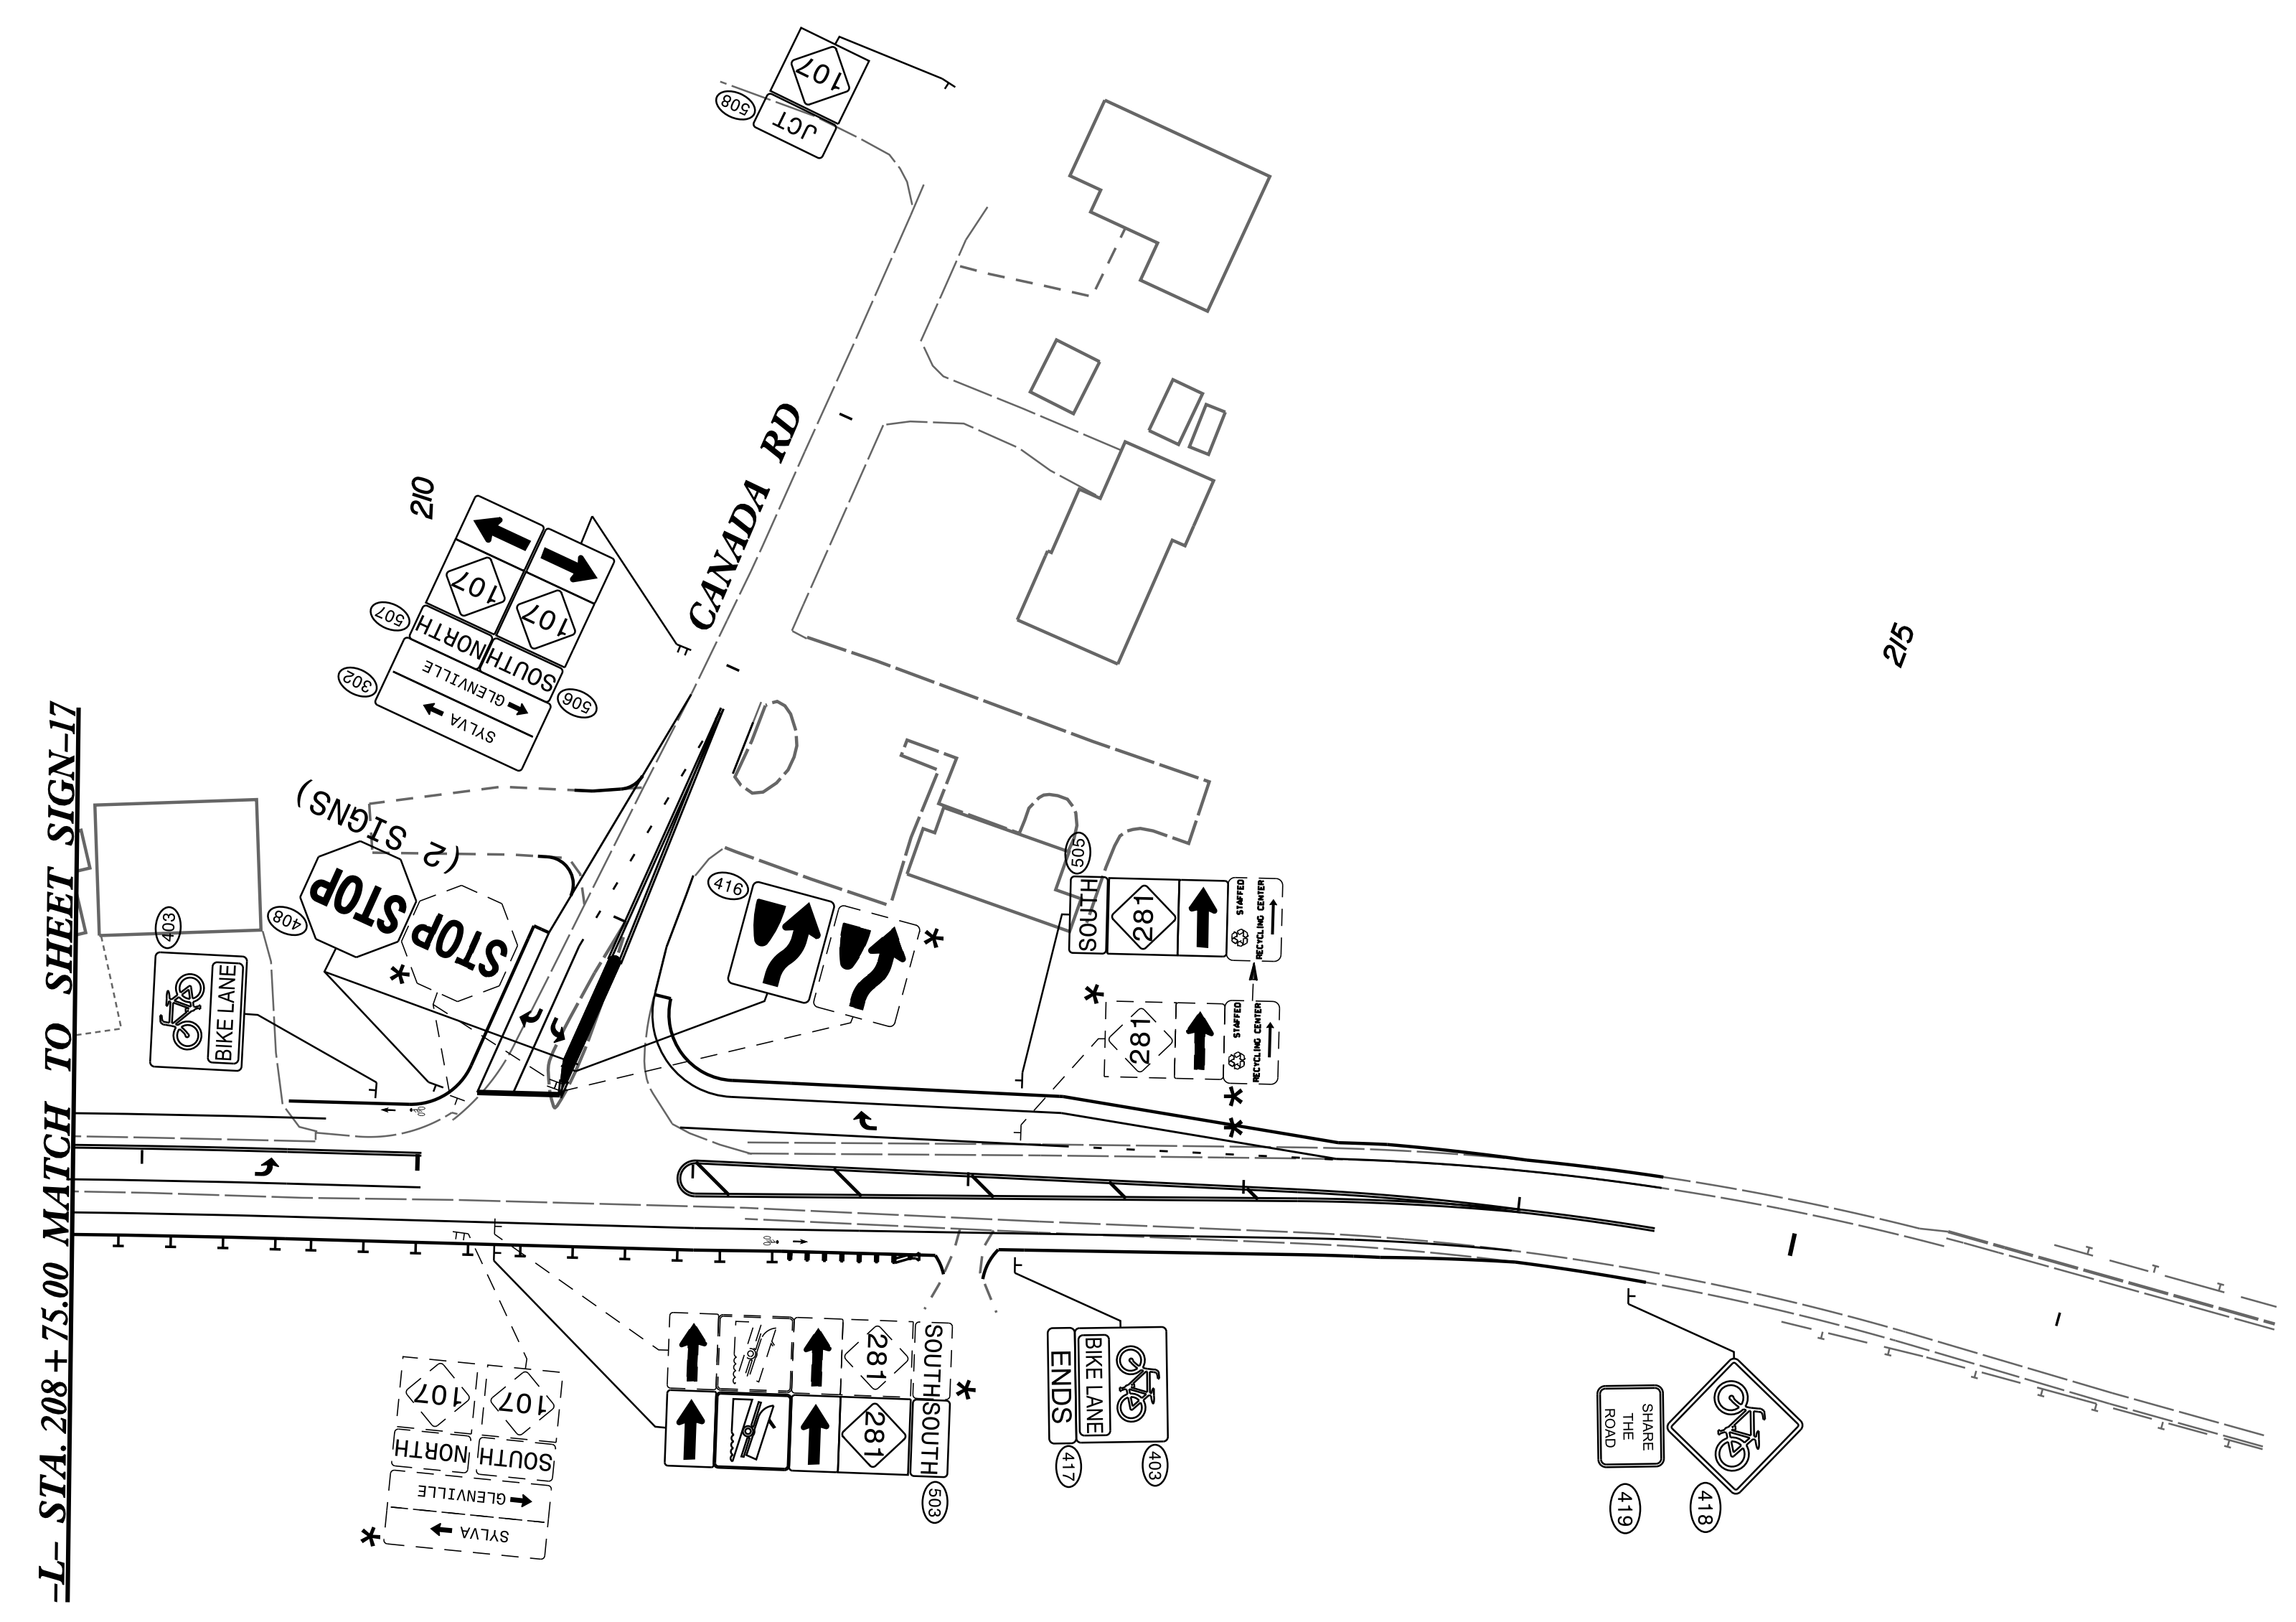


PROJECT REFERENCE NO. R-4753	SHEET NO. SIGN-18
---------------------------------	----------------------

**DOCUMENT NOT CONSIDERED FINAL  
UNLESS ALL SIGNATURES COMPLETED**

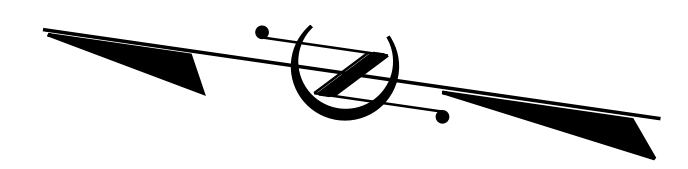

-L- STA. 208 + 75.00 MATCH TO SHEET SIGN-17

\* SEE NOTE 1, PG SIGN-1  
 \*\* SEE NOTE 2, PG SIGN-1