
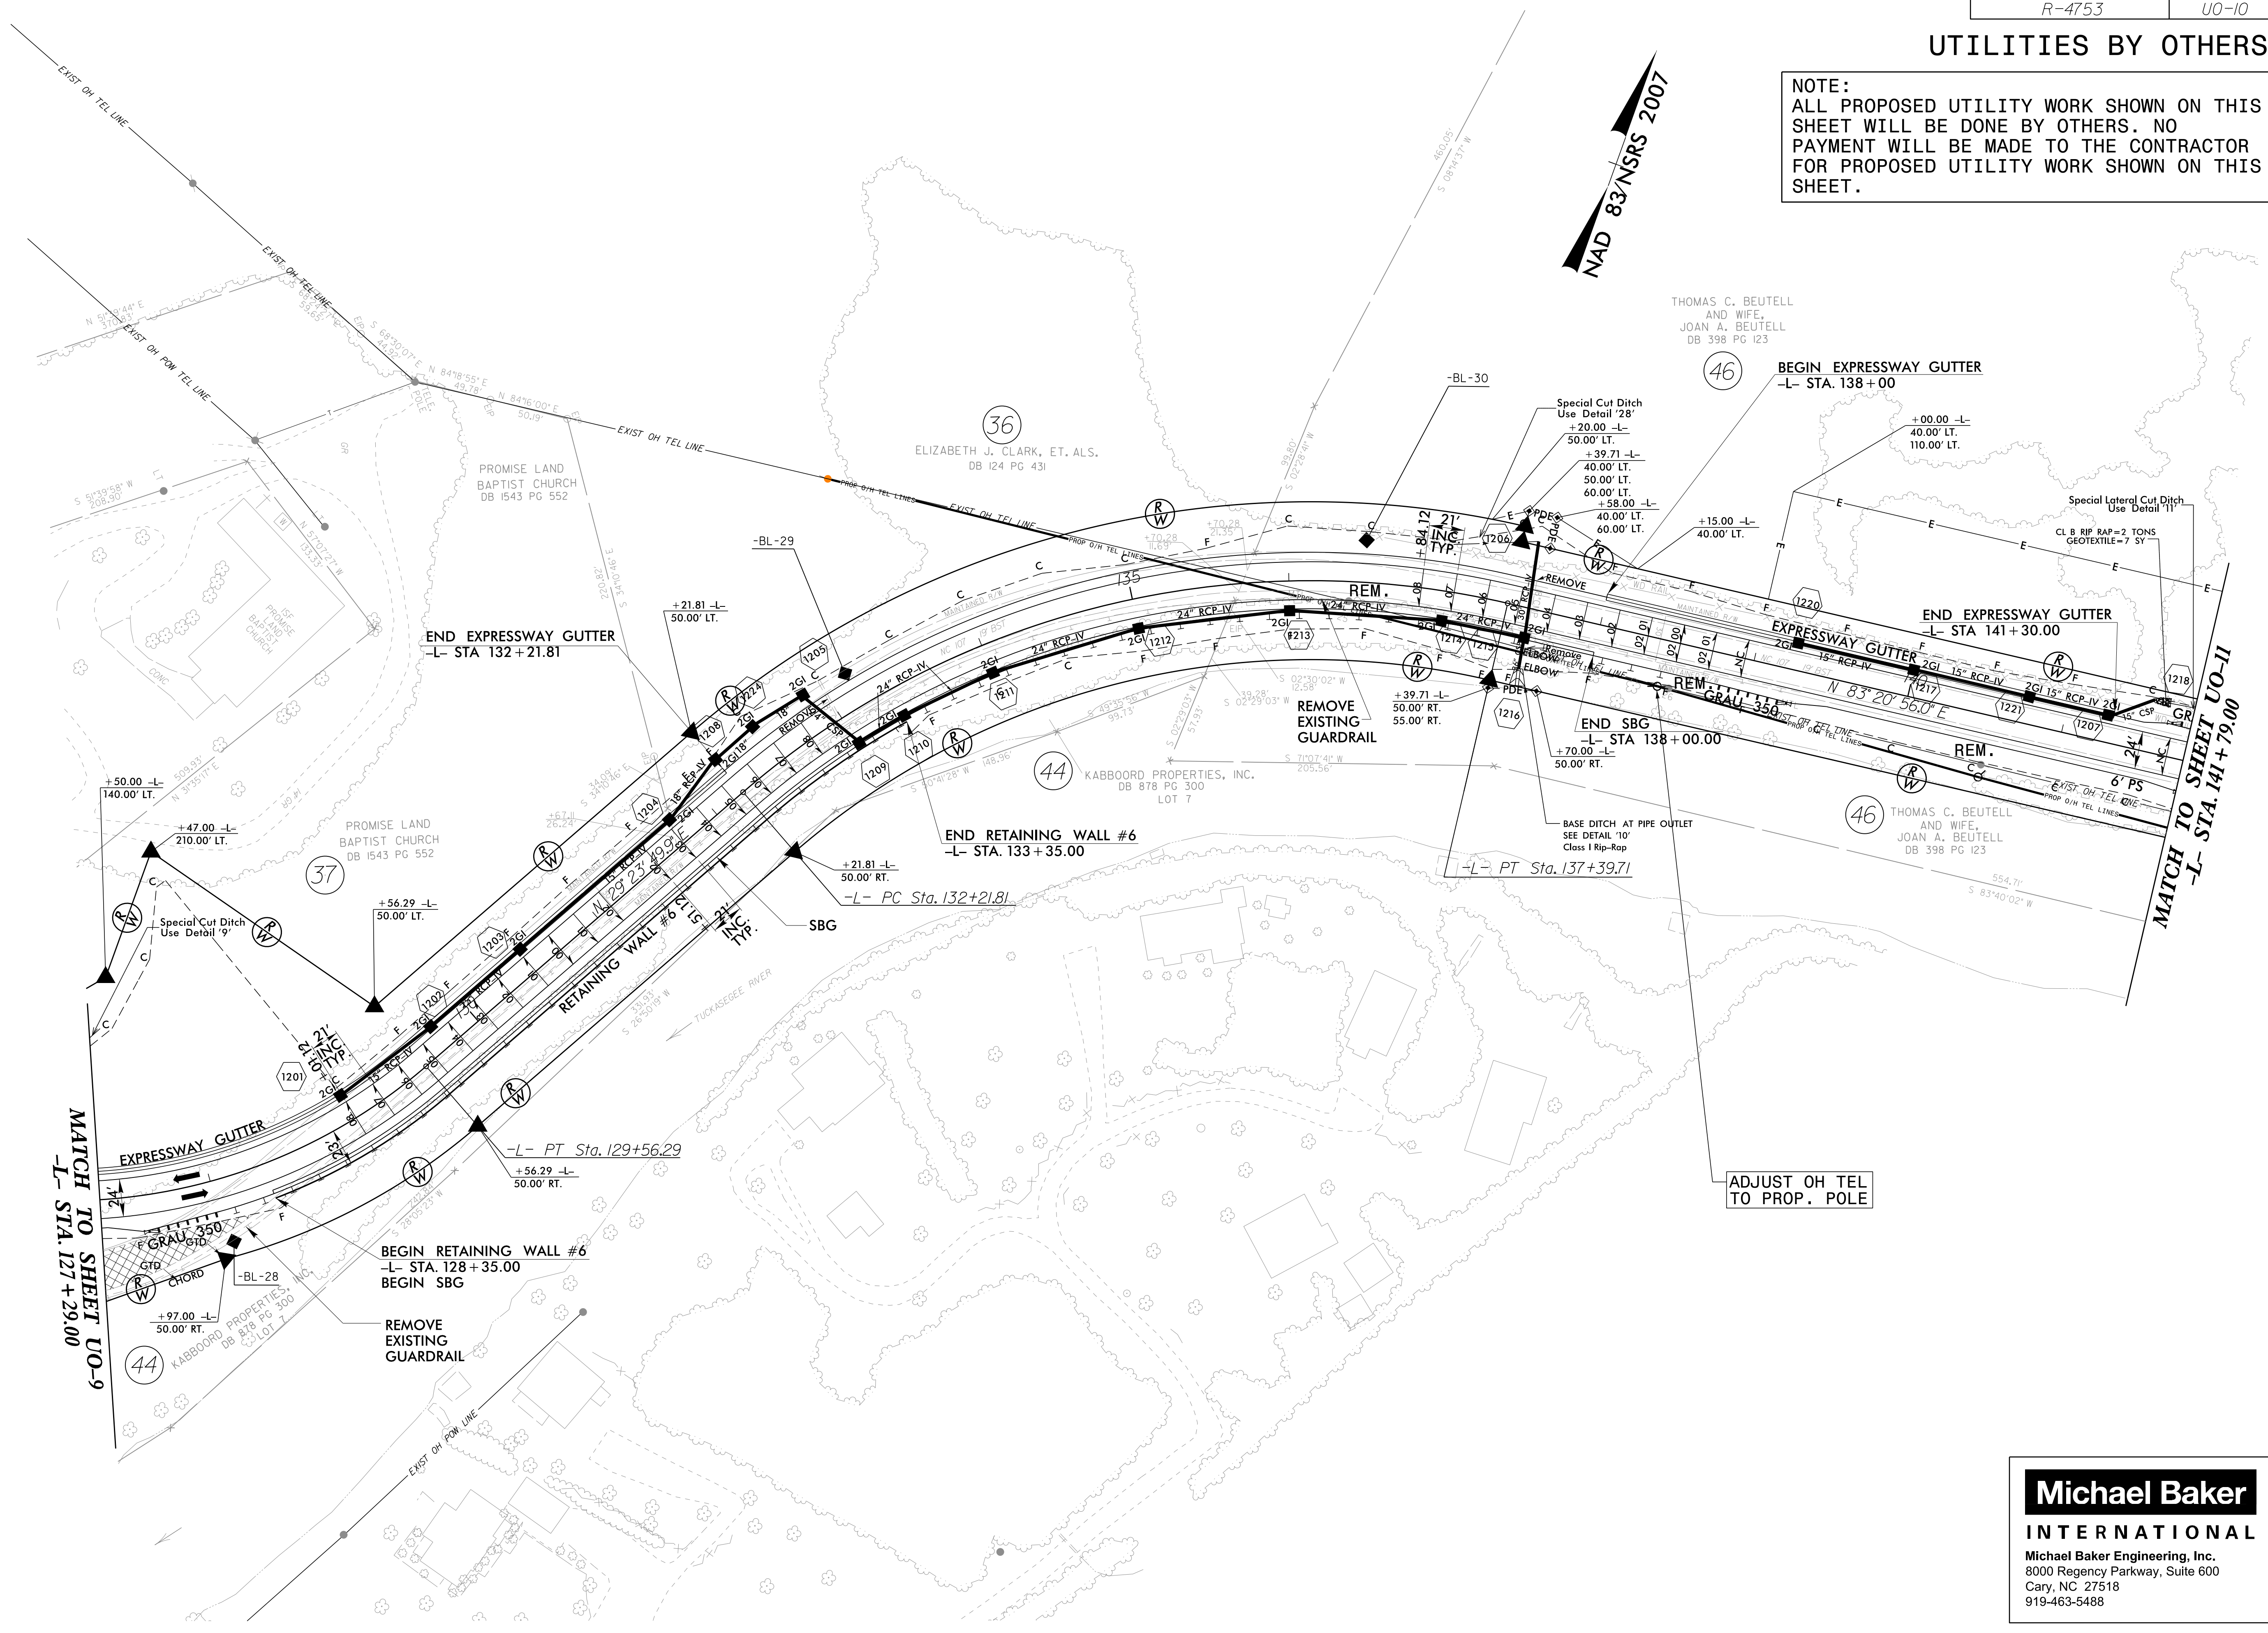


UTILITIES BY OTHERS

NOTE:
 ALL PROPOSED UTILITY WORK SHOWN ON THIS SHEET WILL BE DONE BY OTHERS. NO PAYMENT WILL BE MADE TO THE CONTRACTOR FOR PROPOSED UTILITY WORK SHOWN ON THIS SHEET.

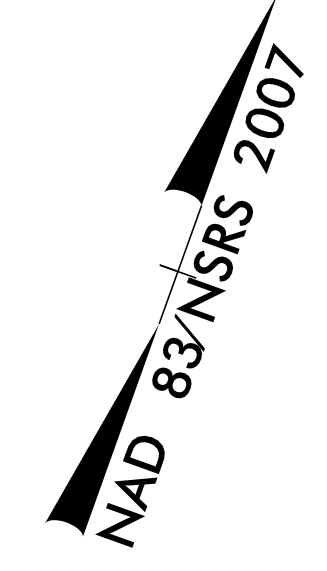

MATCH TO SHEET UO-9
 -L- STA. 127+29.00

MATCH TO SHEET UO-11
 -L- STA. 141+79.00

ADJUST OH TEL TO PROP. POLE

Michael Baker
 INTERNATIONAL
 Michael Baker Engineering, Inc.
 8000 Regency Parkway, Suite 600
 Cary, NC 27518
 919-463-5488

30-AUG-2016 14:32
 -Call Center- Jackson County Utilities\4753-ut_rdy12_u010_psh.dgn
 5/14/99