


UTILITIES BY OTHERS

NOTE:
 ALL PROPOSED UTILITY WORK SHOWN ON THIS SHEET WILL BE DONE BY OTHERS. NO PAYMENT WILL BE MADE TO THE CONTRACTOR FOR PROPOSED UTILITY WORK SHOWN ON THIS SHEET.

NAD 83/NSRS 2007

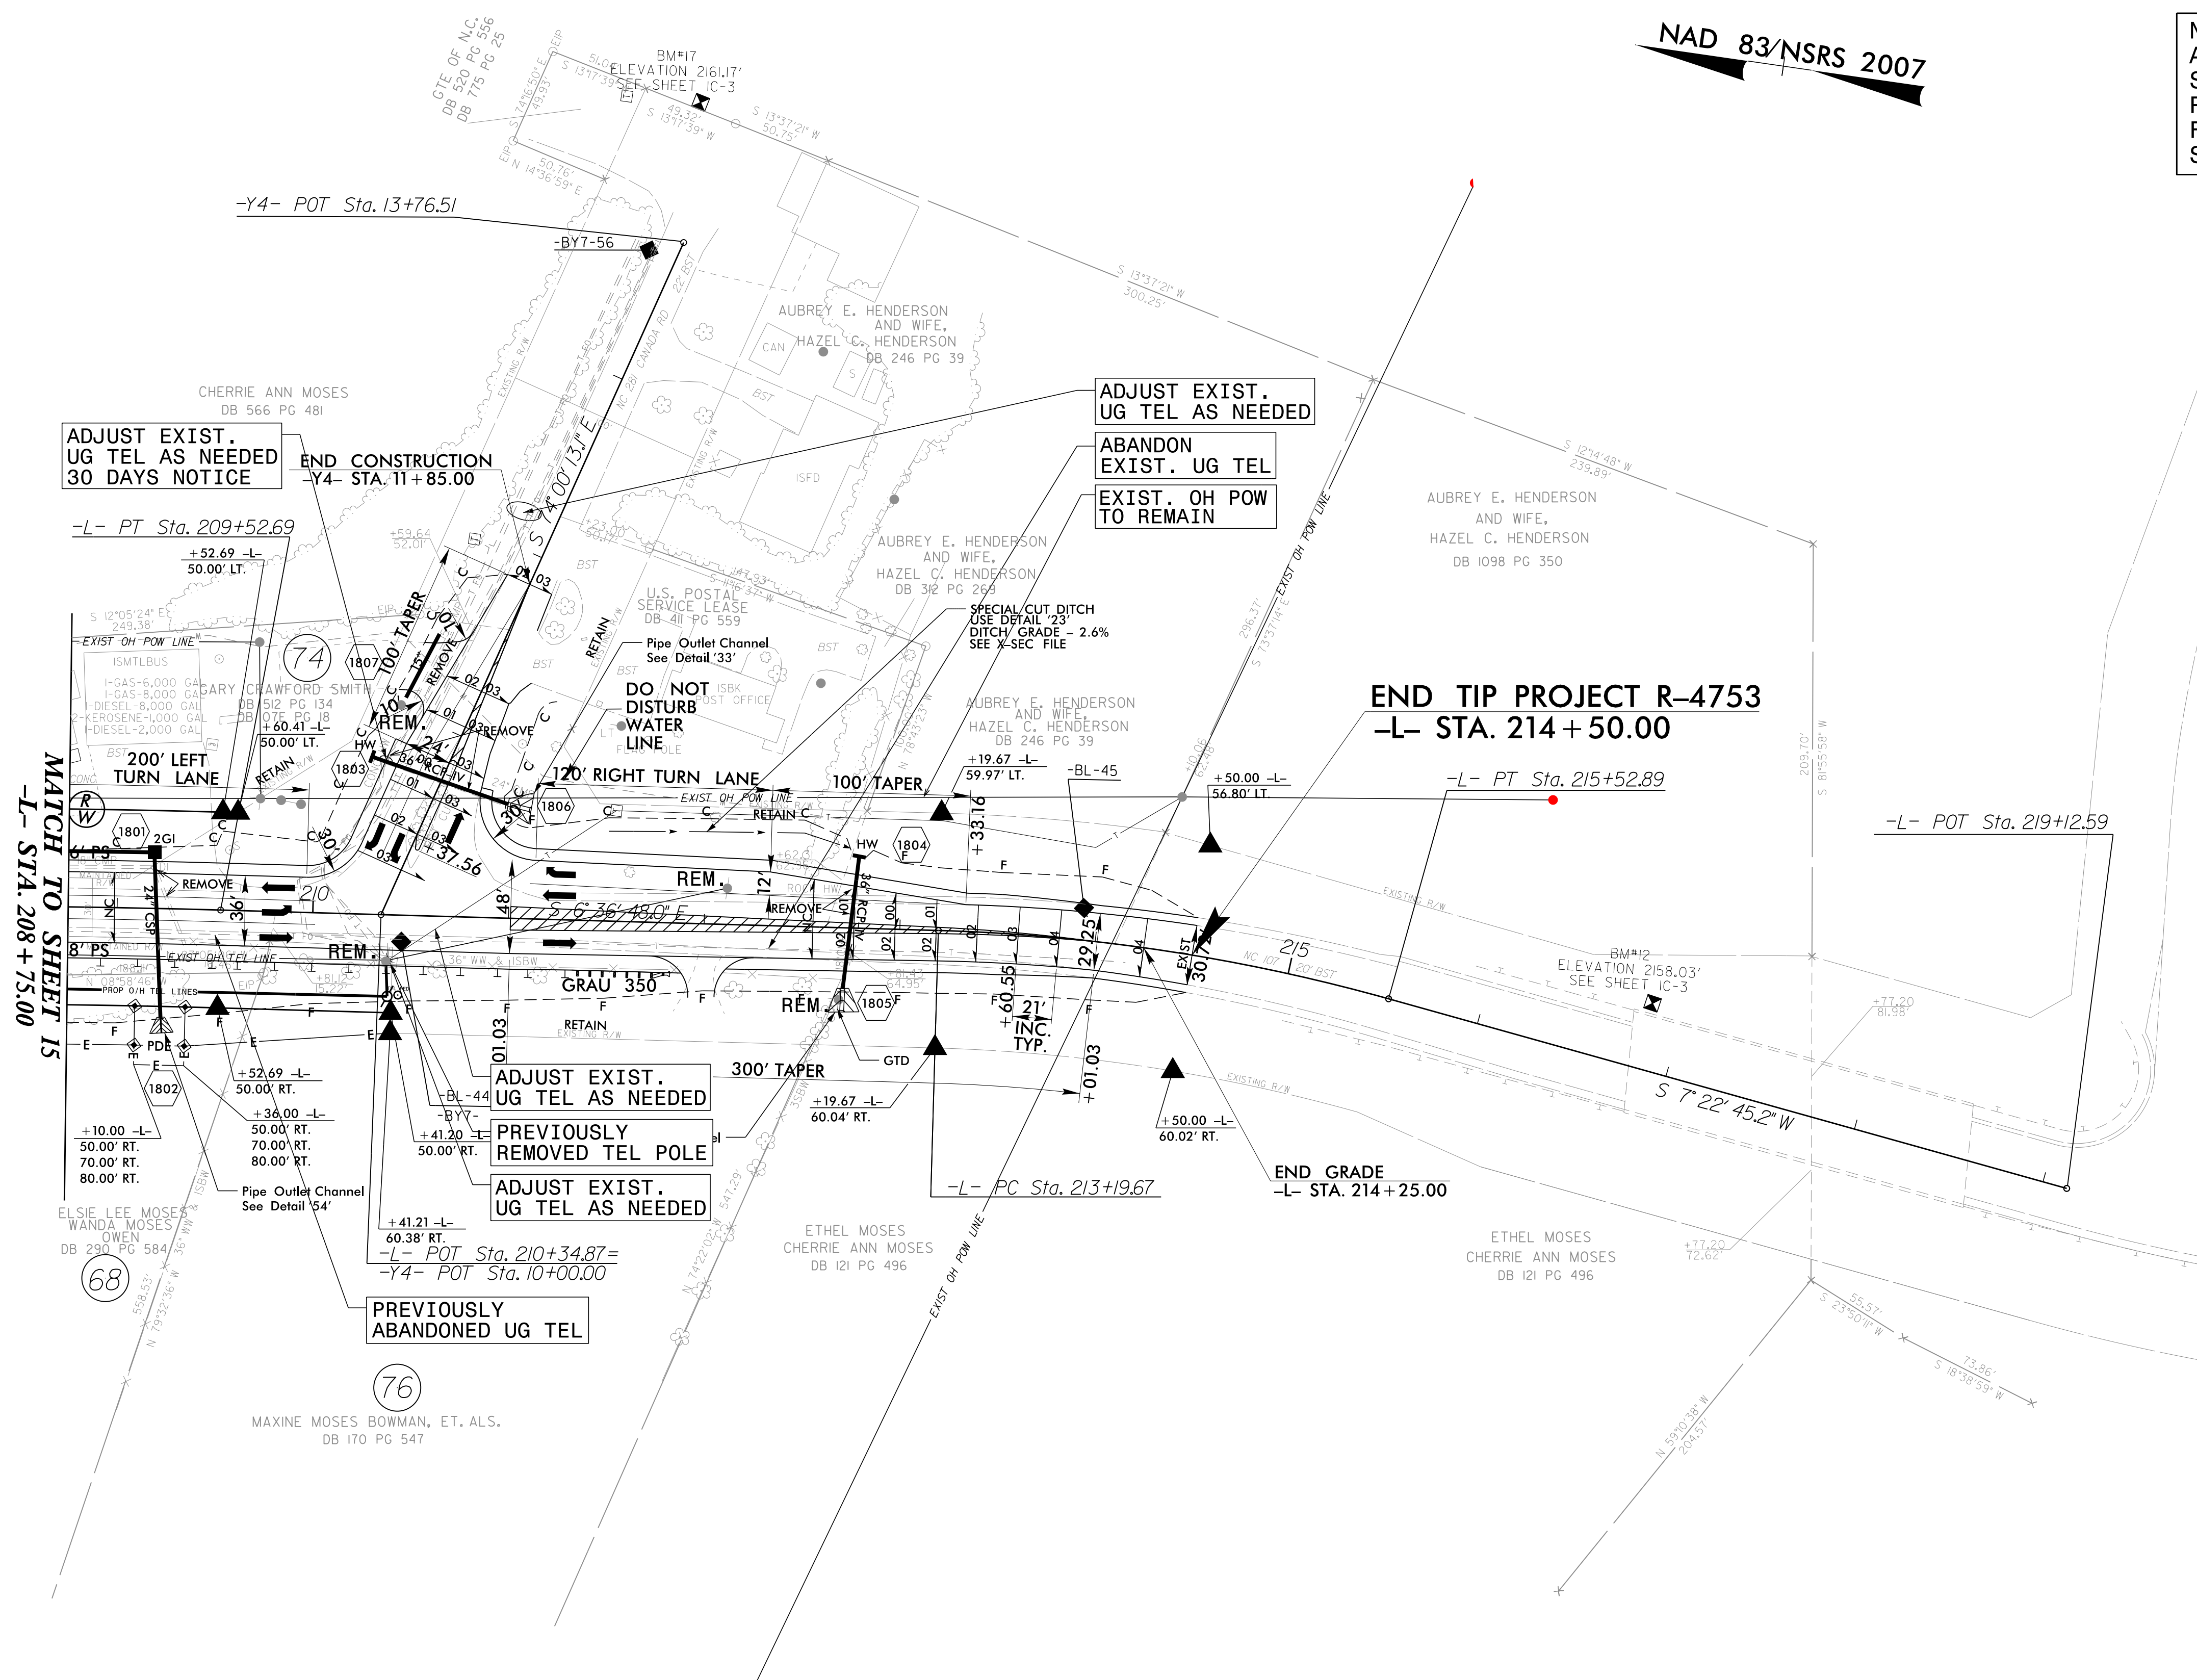

MATCH TO SHEET IS
 -L- STA. 208 + 75.00

END TIP PROJECT R-4753
 -L- STA. 214 + 50.00

END GRADE
 -L- STA. 214 + 25.00

5/14/99
 30-AUG-2016 14:33
 -Call Copy: R-4753, Jackson County Utilities\4753-ut_rdyj8_u016_psh.dgn
 -Call Copy: R-4753, Jackson County Utilities\4753-ut_rdyj8_u016_psh.dgn

Michael Baker
INTERNATIONAL
 Michael Baker Engineering, Inc.
 8000 Regency Parkway, Suite 600
 Cary, NC 27518
 919-463-5488