


8/23/99

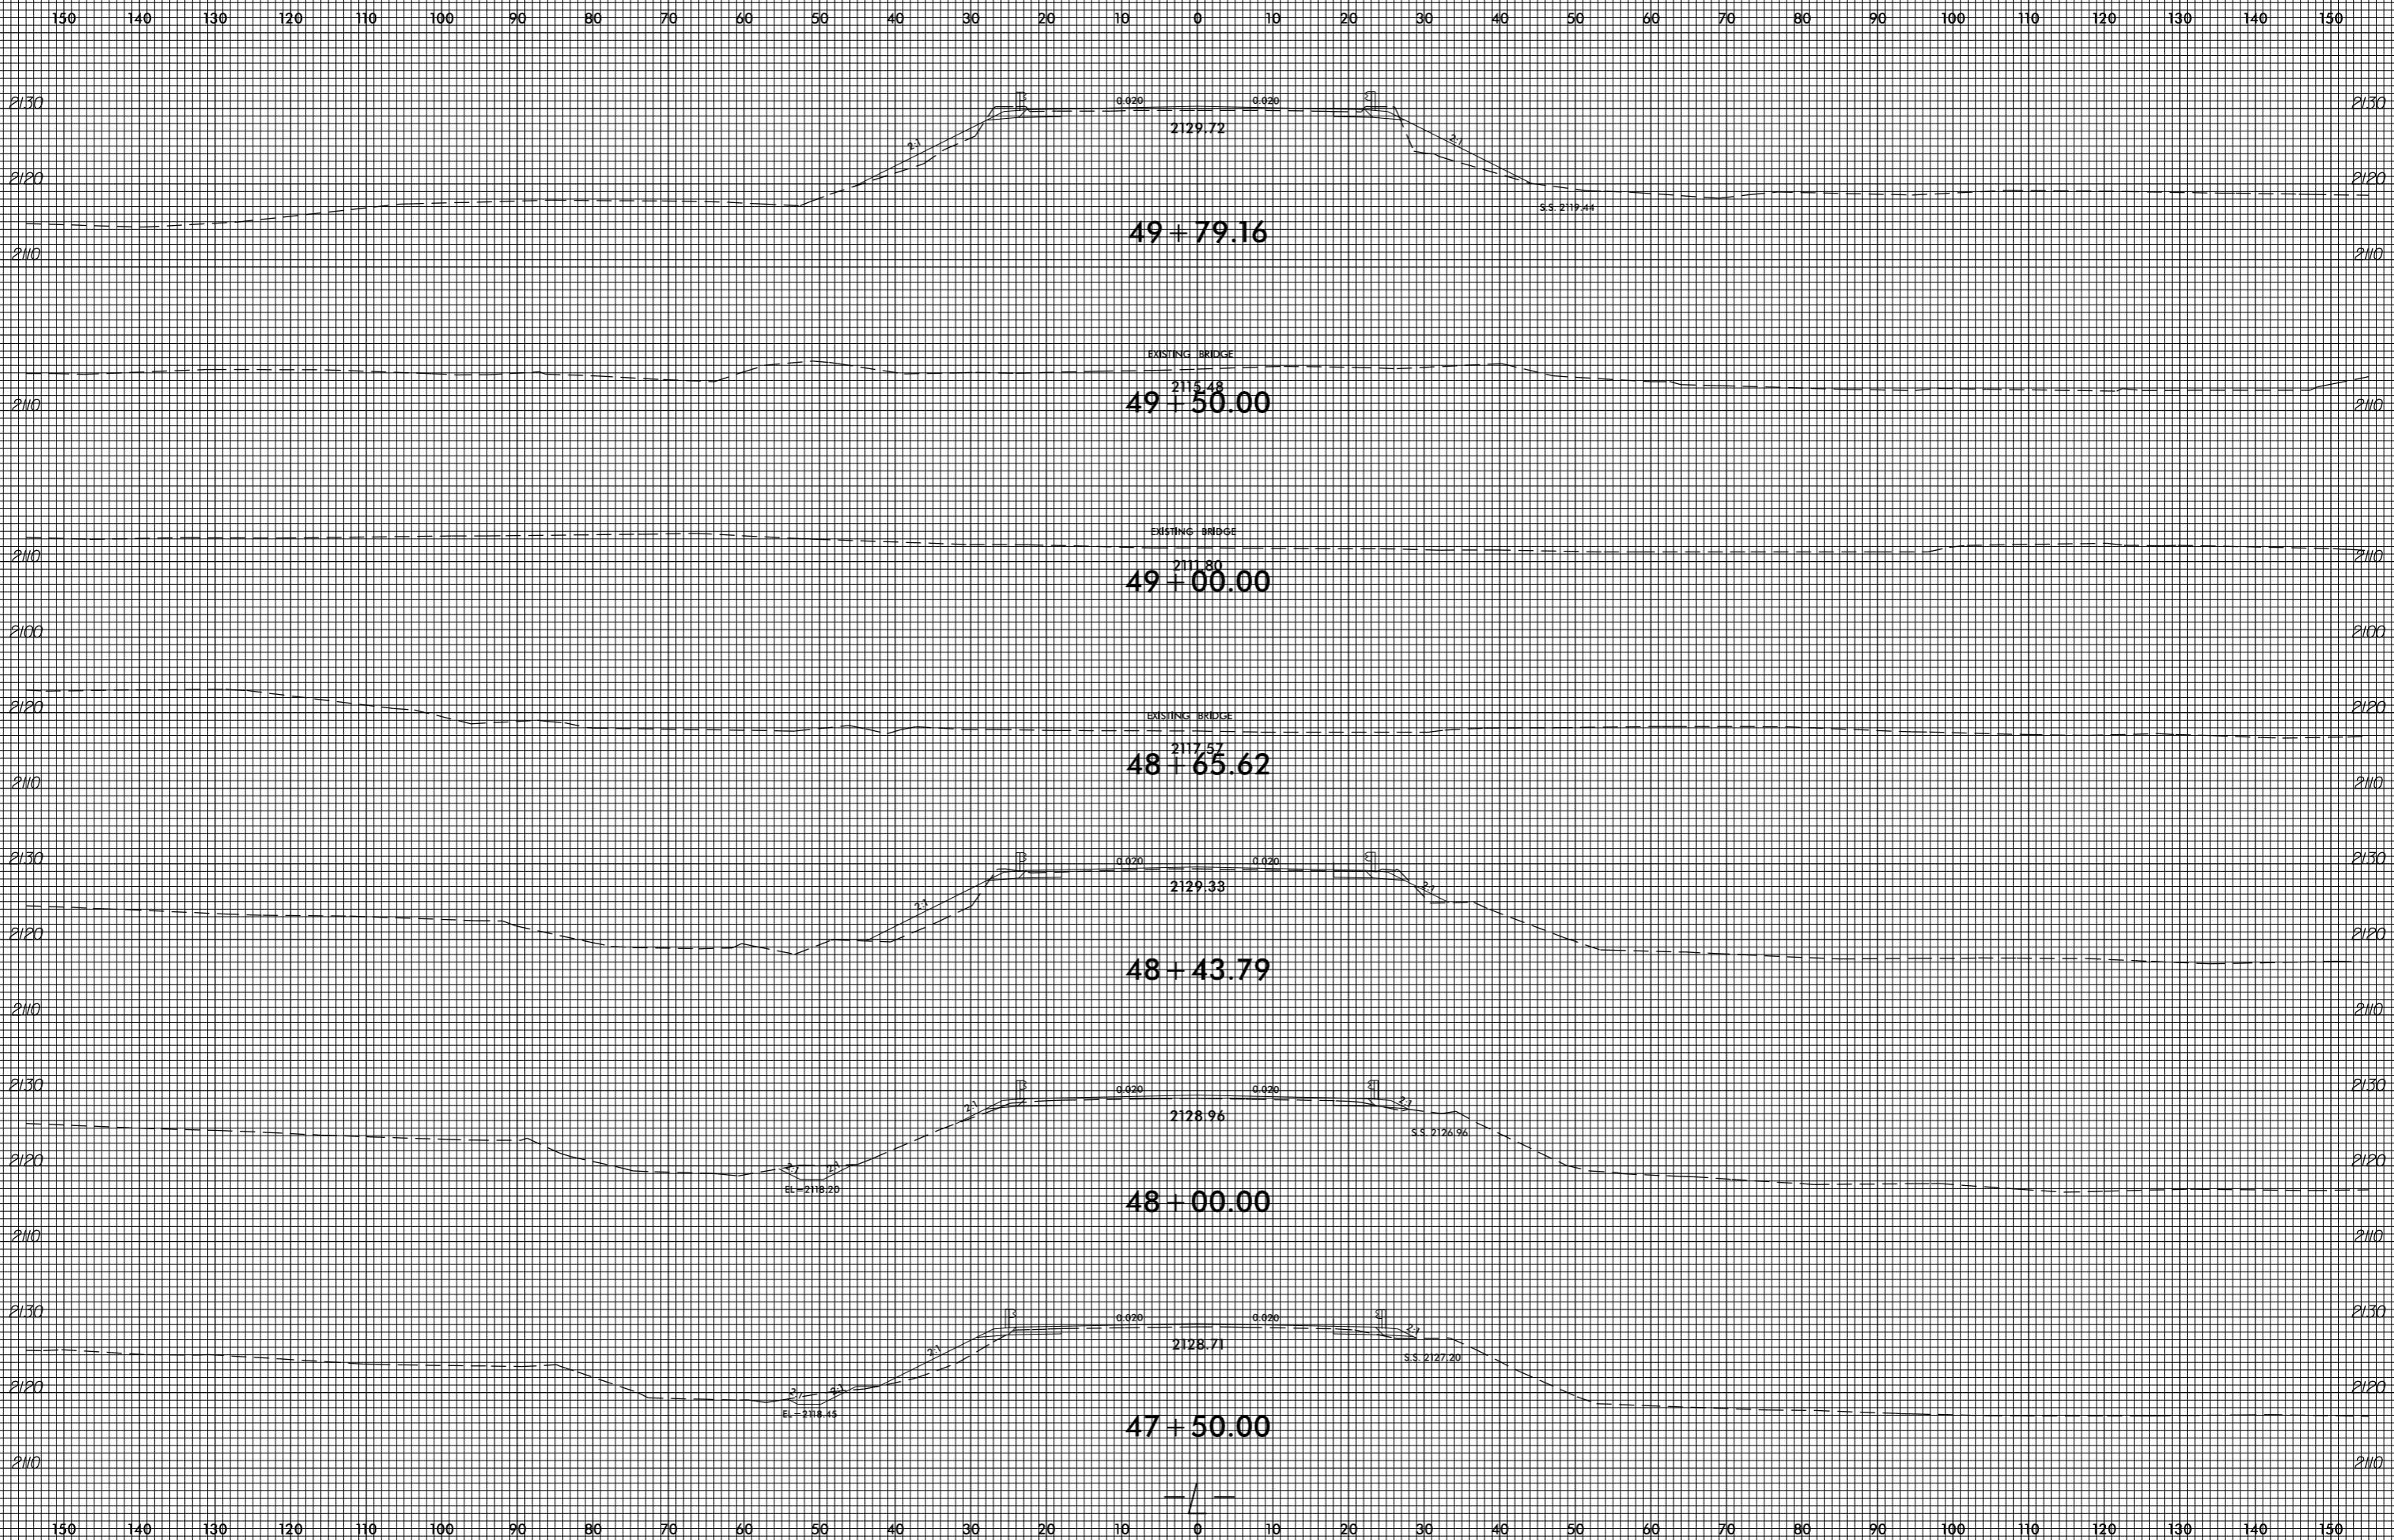

invalid expression
i:\xsc\14753.Rev...xp.L.dgn
US:ET:per:stamk