


8/23/99

0 5 10	PROJ. REFERENCE NO. R-4753	SHEET NO. X-85
--------	-------------------------------	-------------------

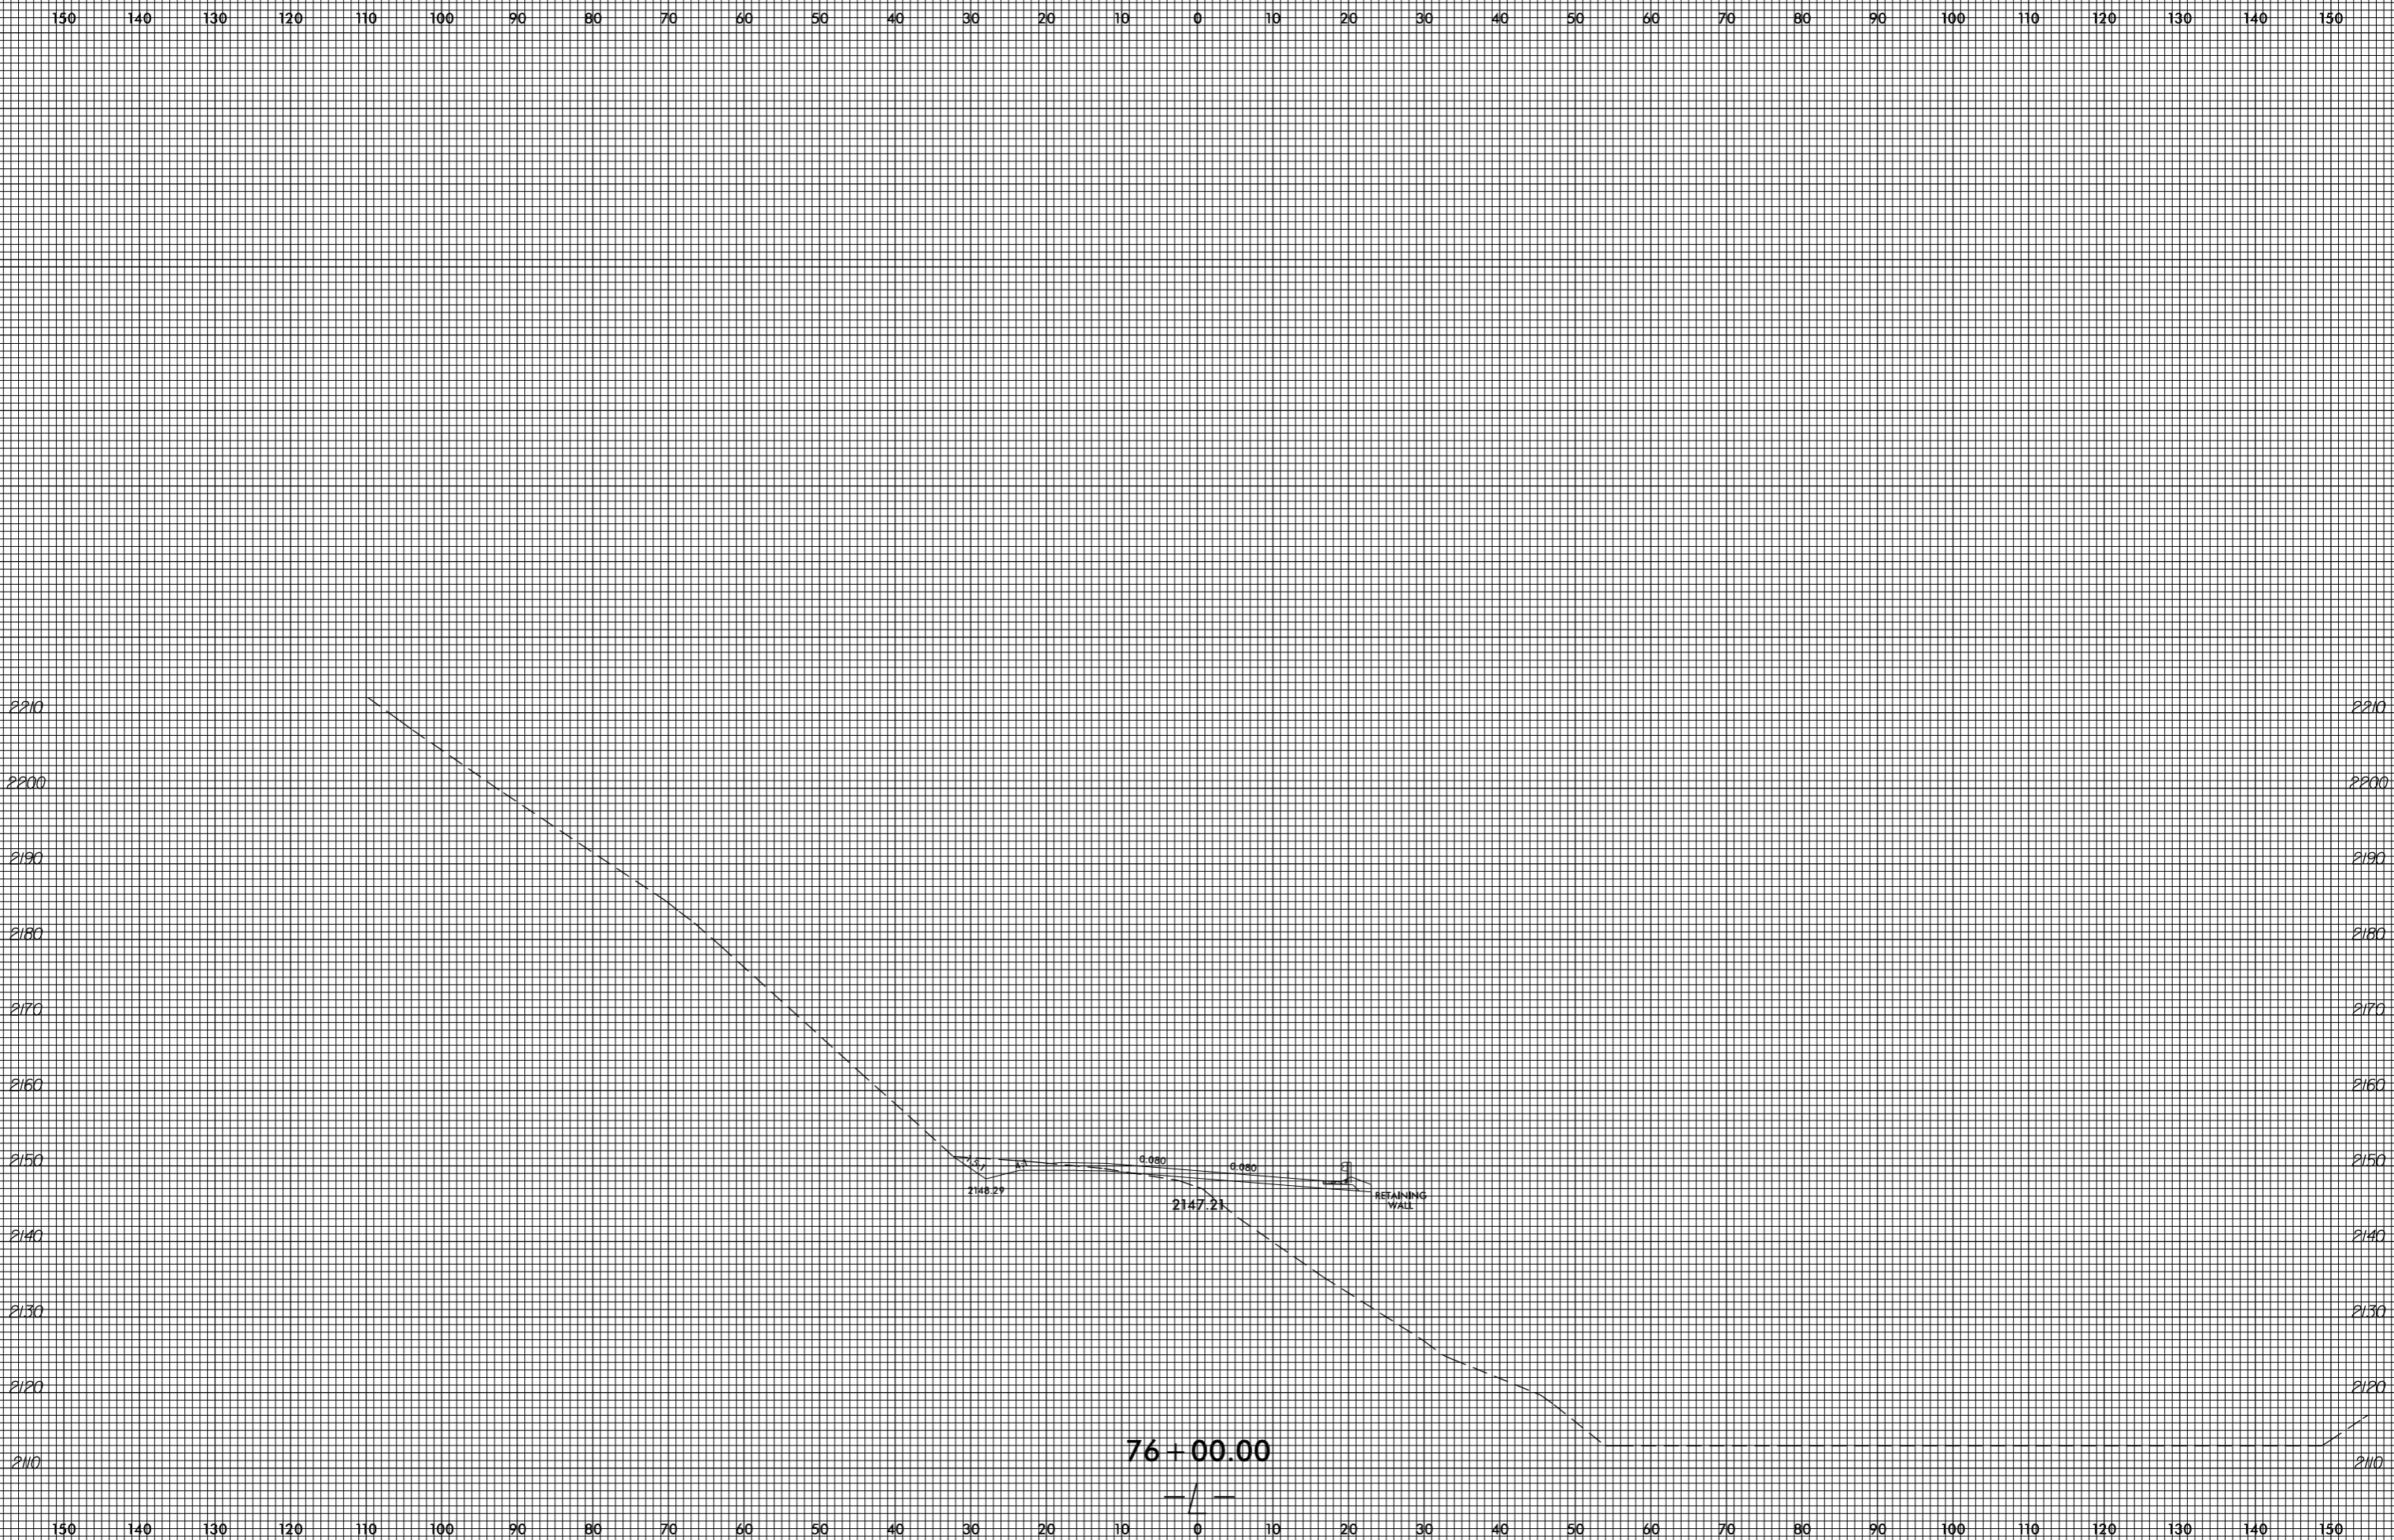

invalid expression  
i:\Xsc\14753\_Rev\xp.L.dgn  
US:ET:perstamk