


8/23/99

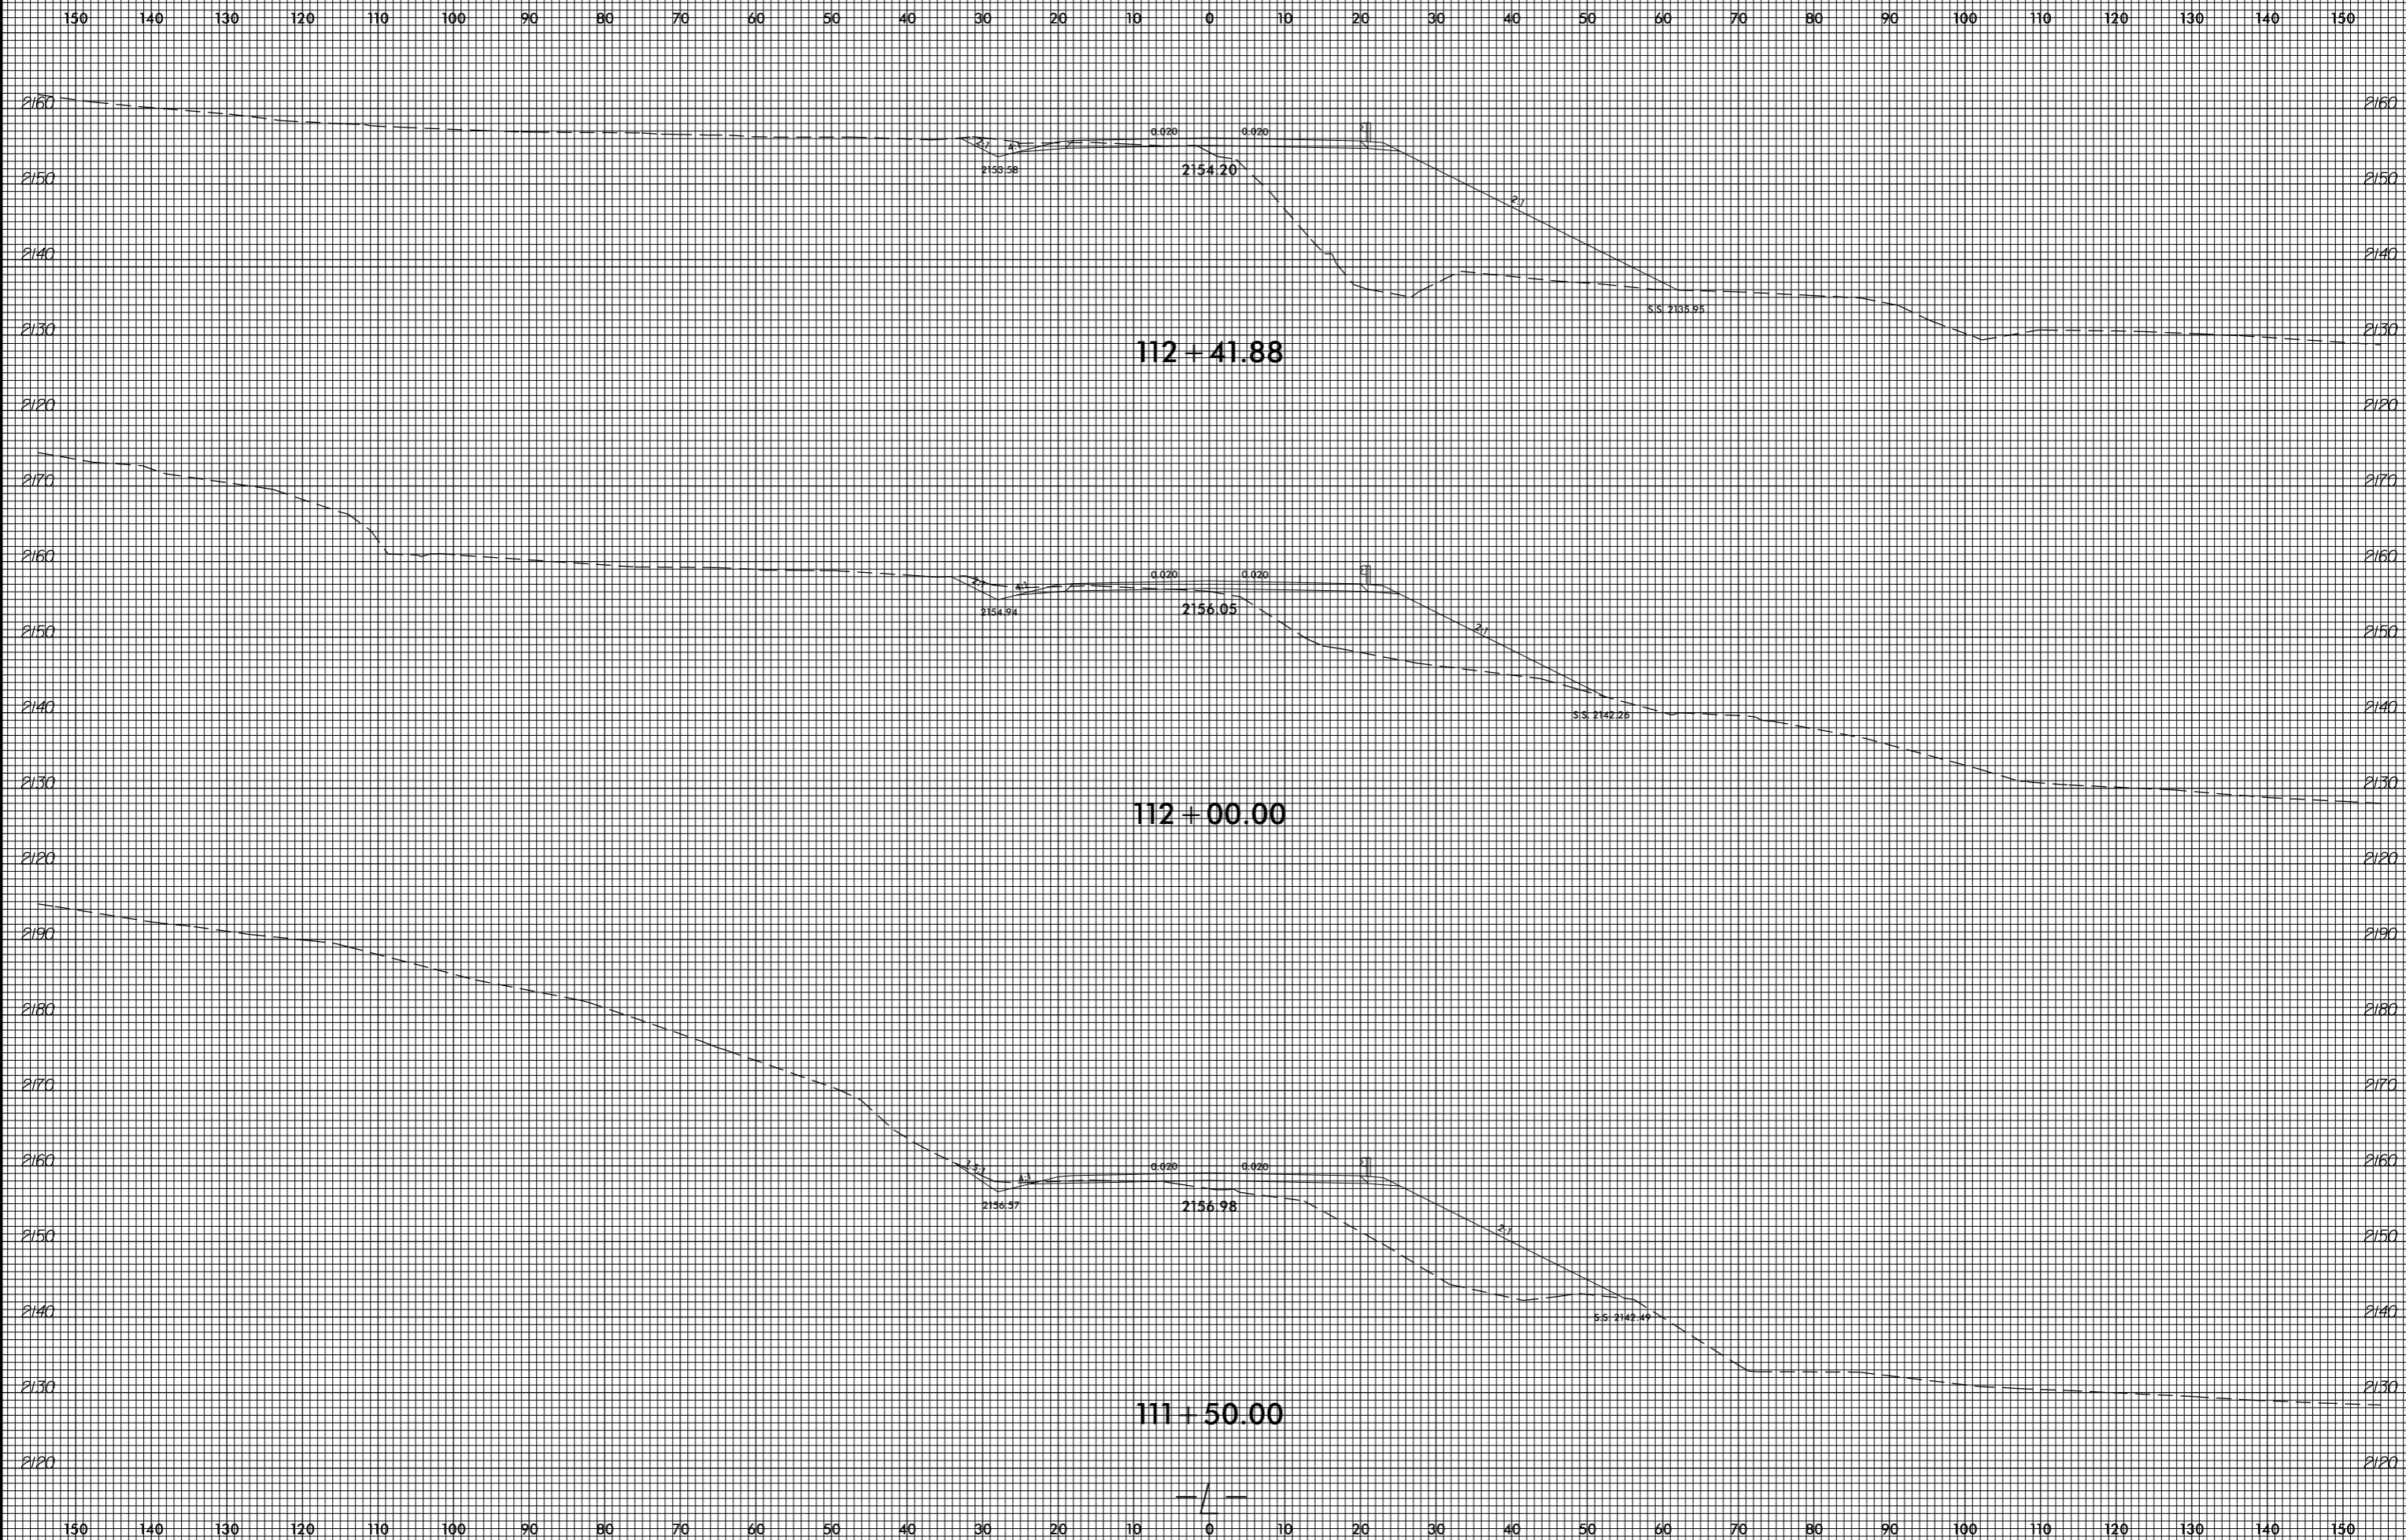

invalid expression  
i:\xsc\14753.Rej...xp.L.dgn  
USERT:perstamk