


8/23/99

0 5 10	PROJ. REFERENCE NO.	SHEET NO.
	R-4753	X-163

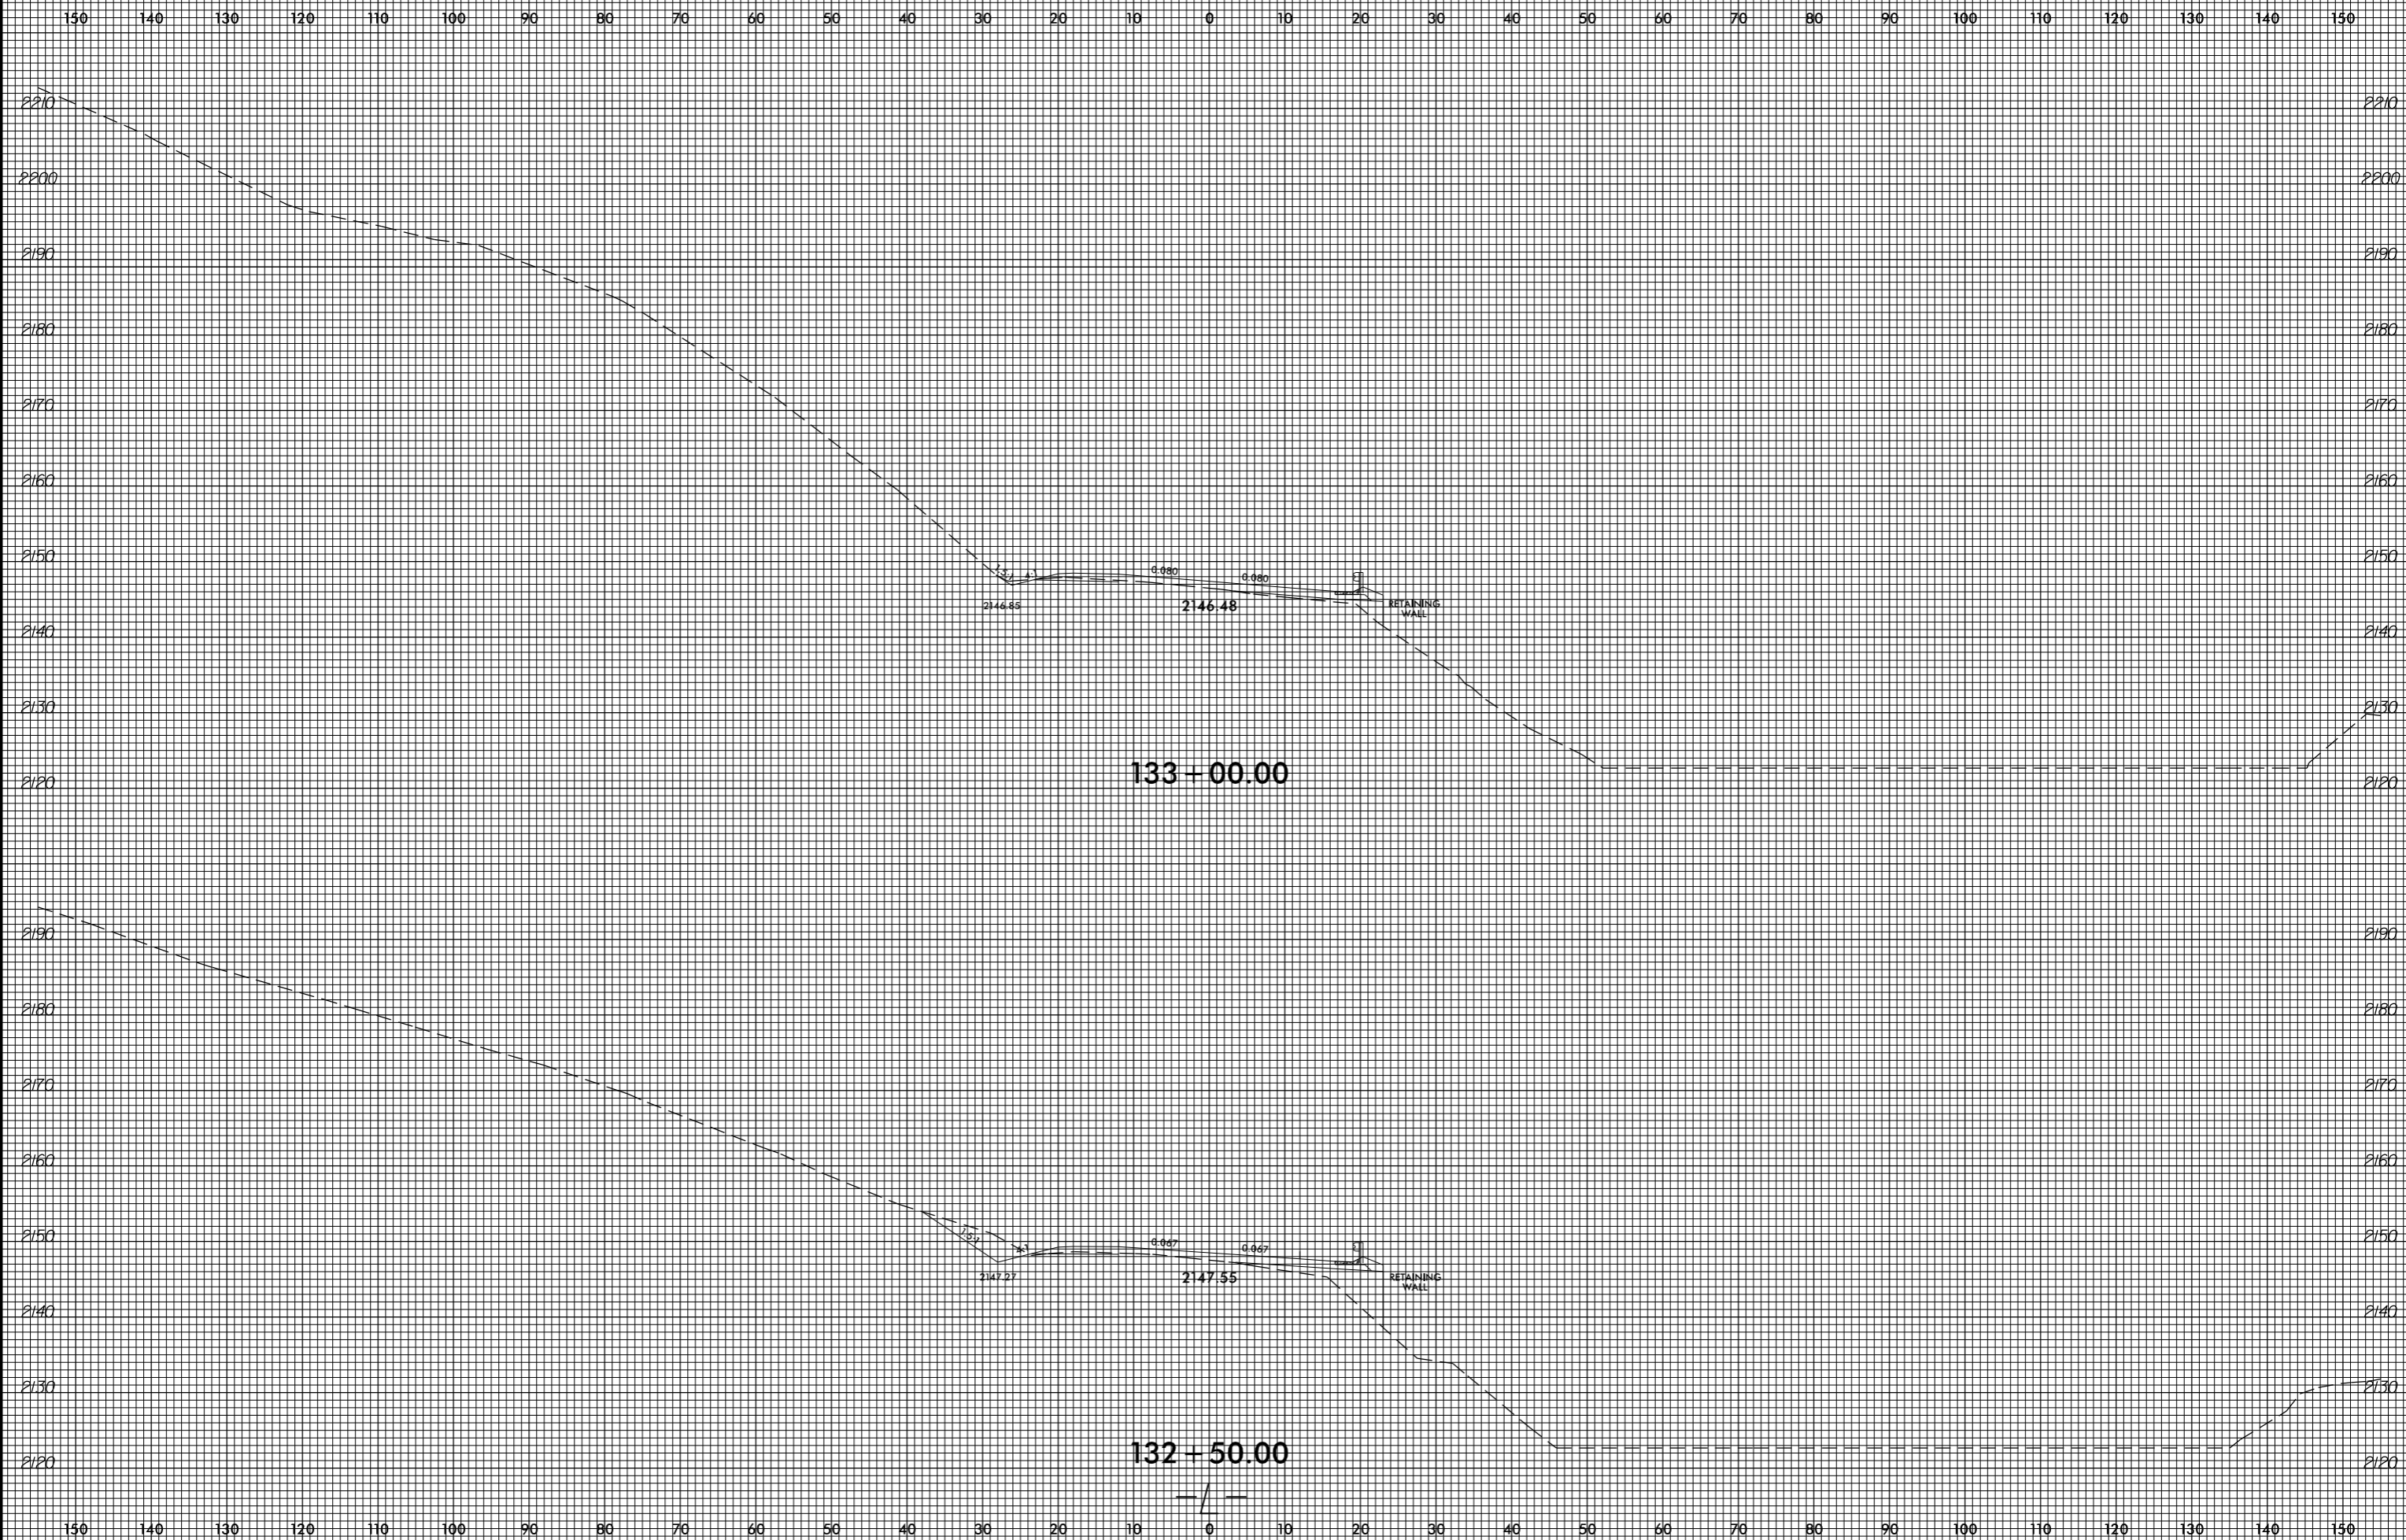

invalid expression  
it:\xsc\14753.Rev\xp.L.dgn  
User: eers@stark