


8/23/99

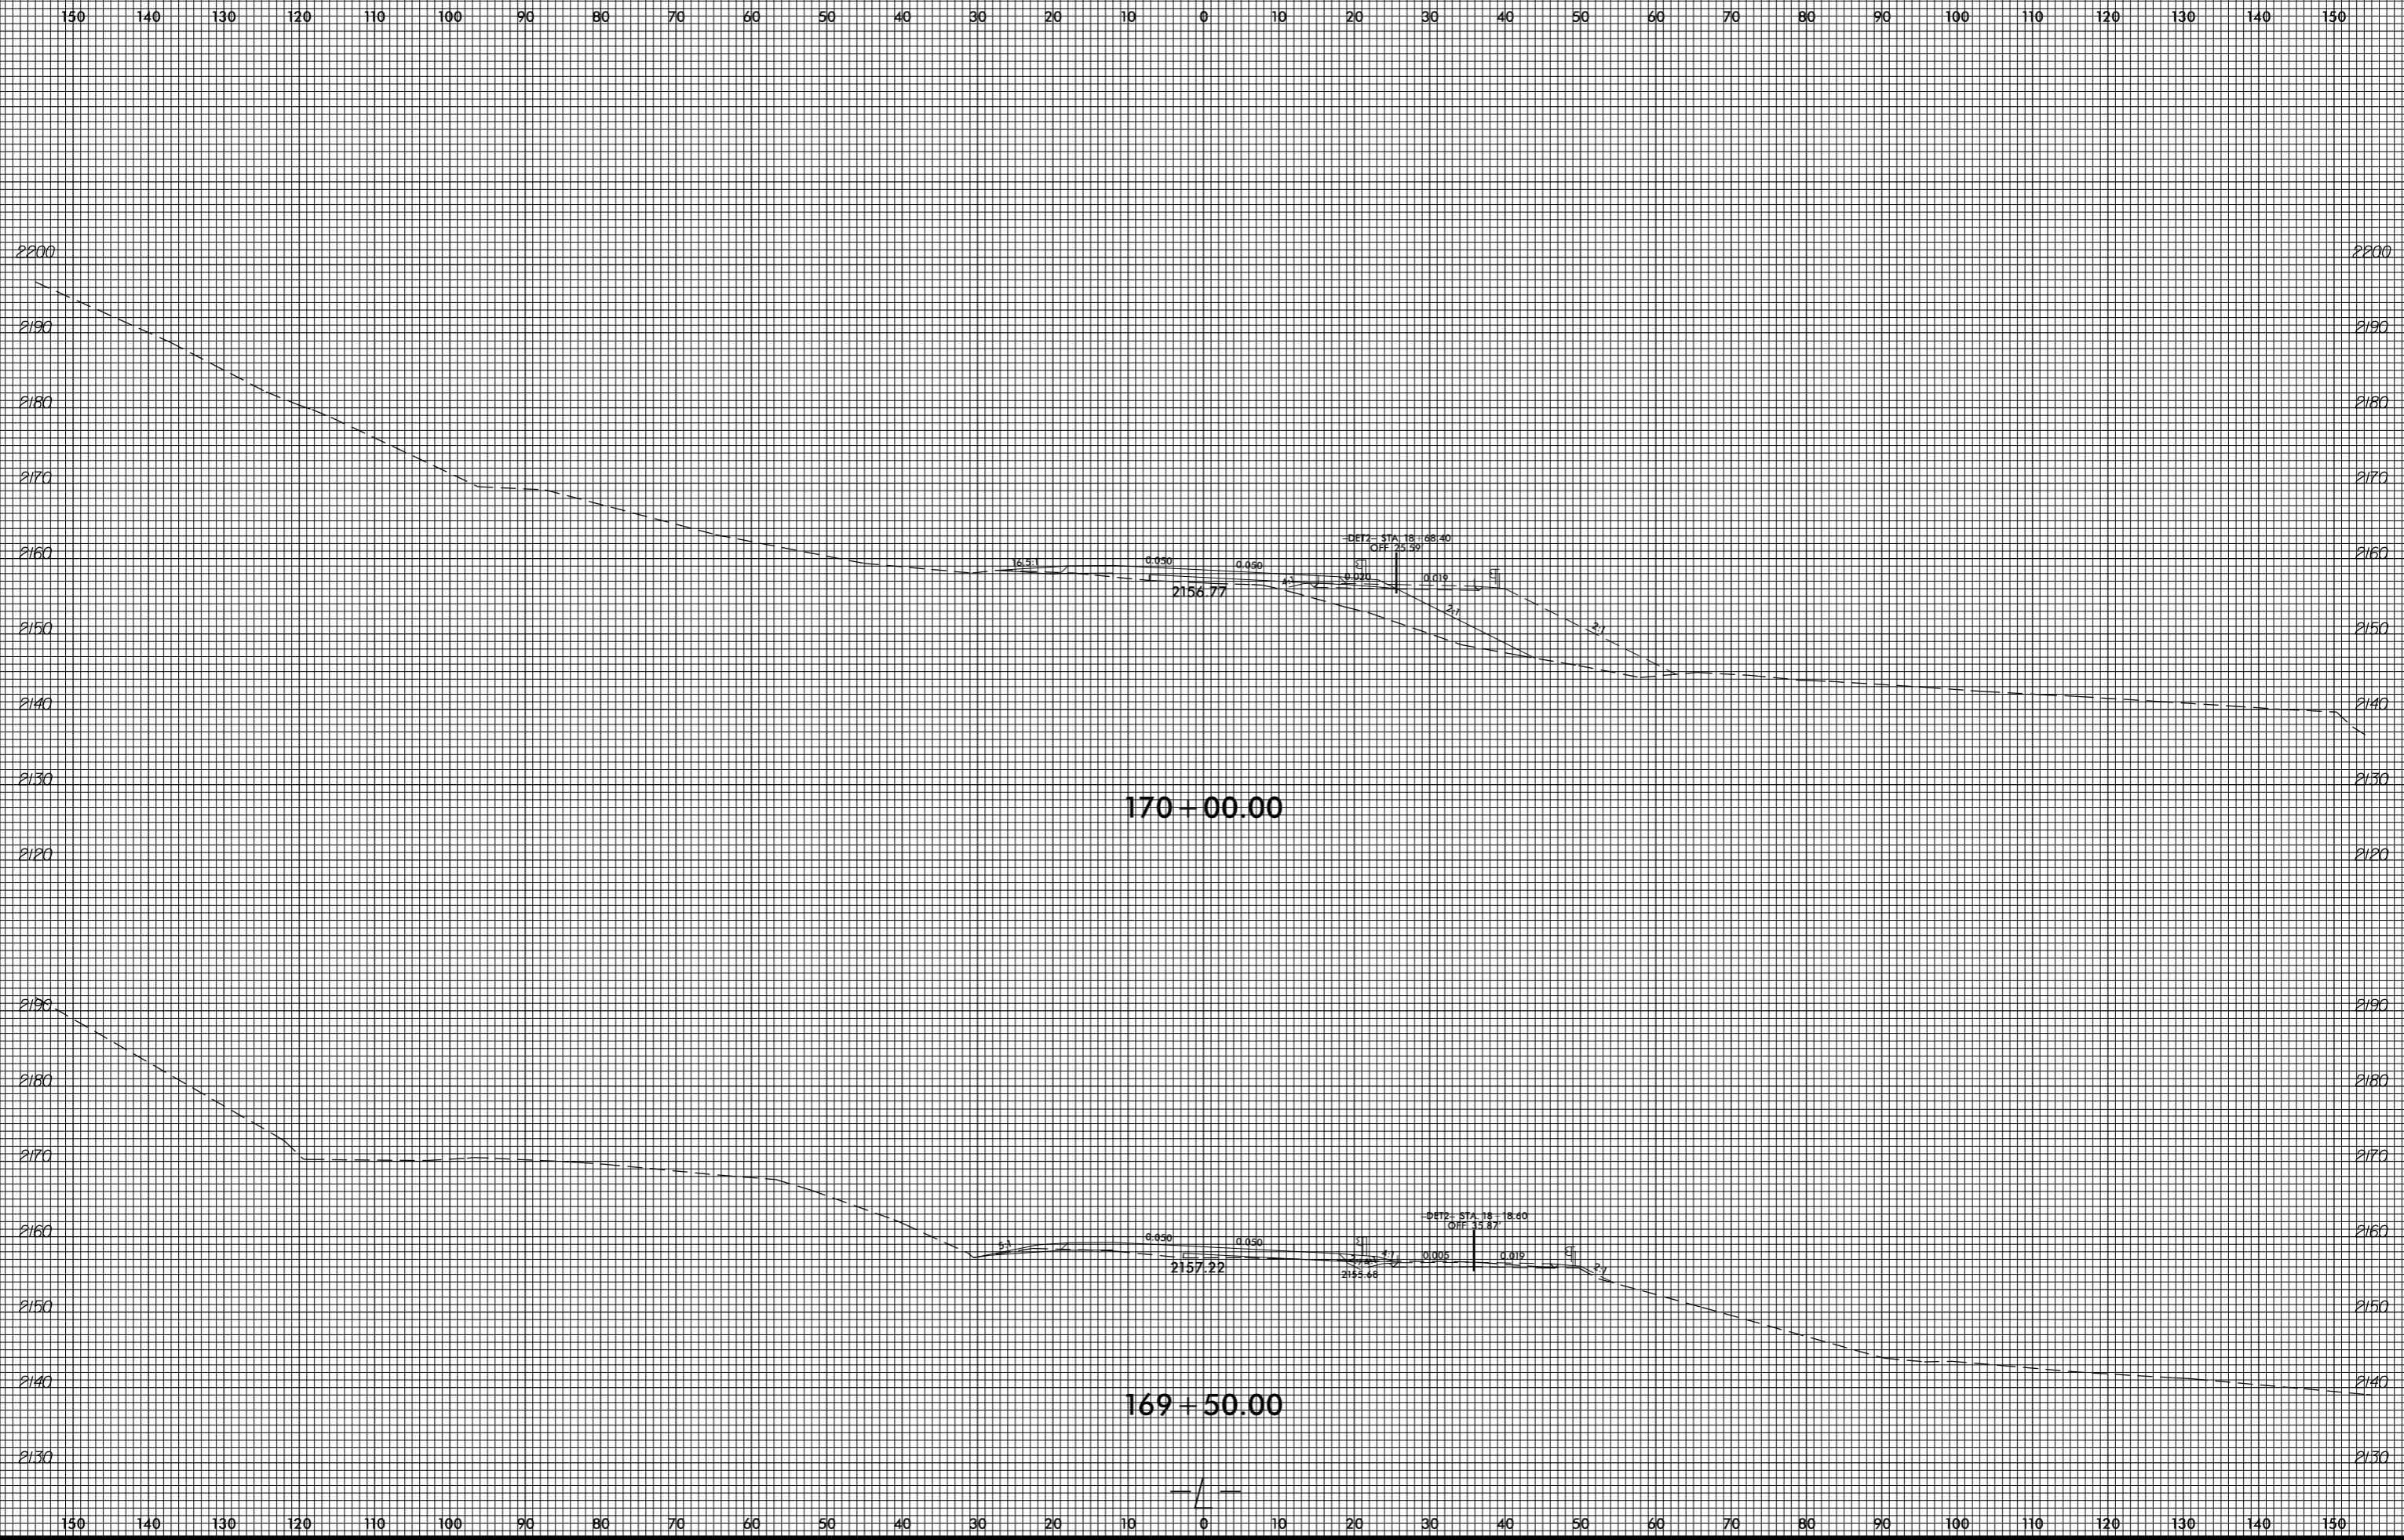

invalid expression
i:\xsc\14753.Rev\xp.L.dgn
User: eers@stark