


8/23/99

0 5 10	PROJ. REFERENCE NO. R-4753	SHEET NO. X-212
--------	-------------------------------	--------------------

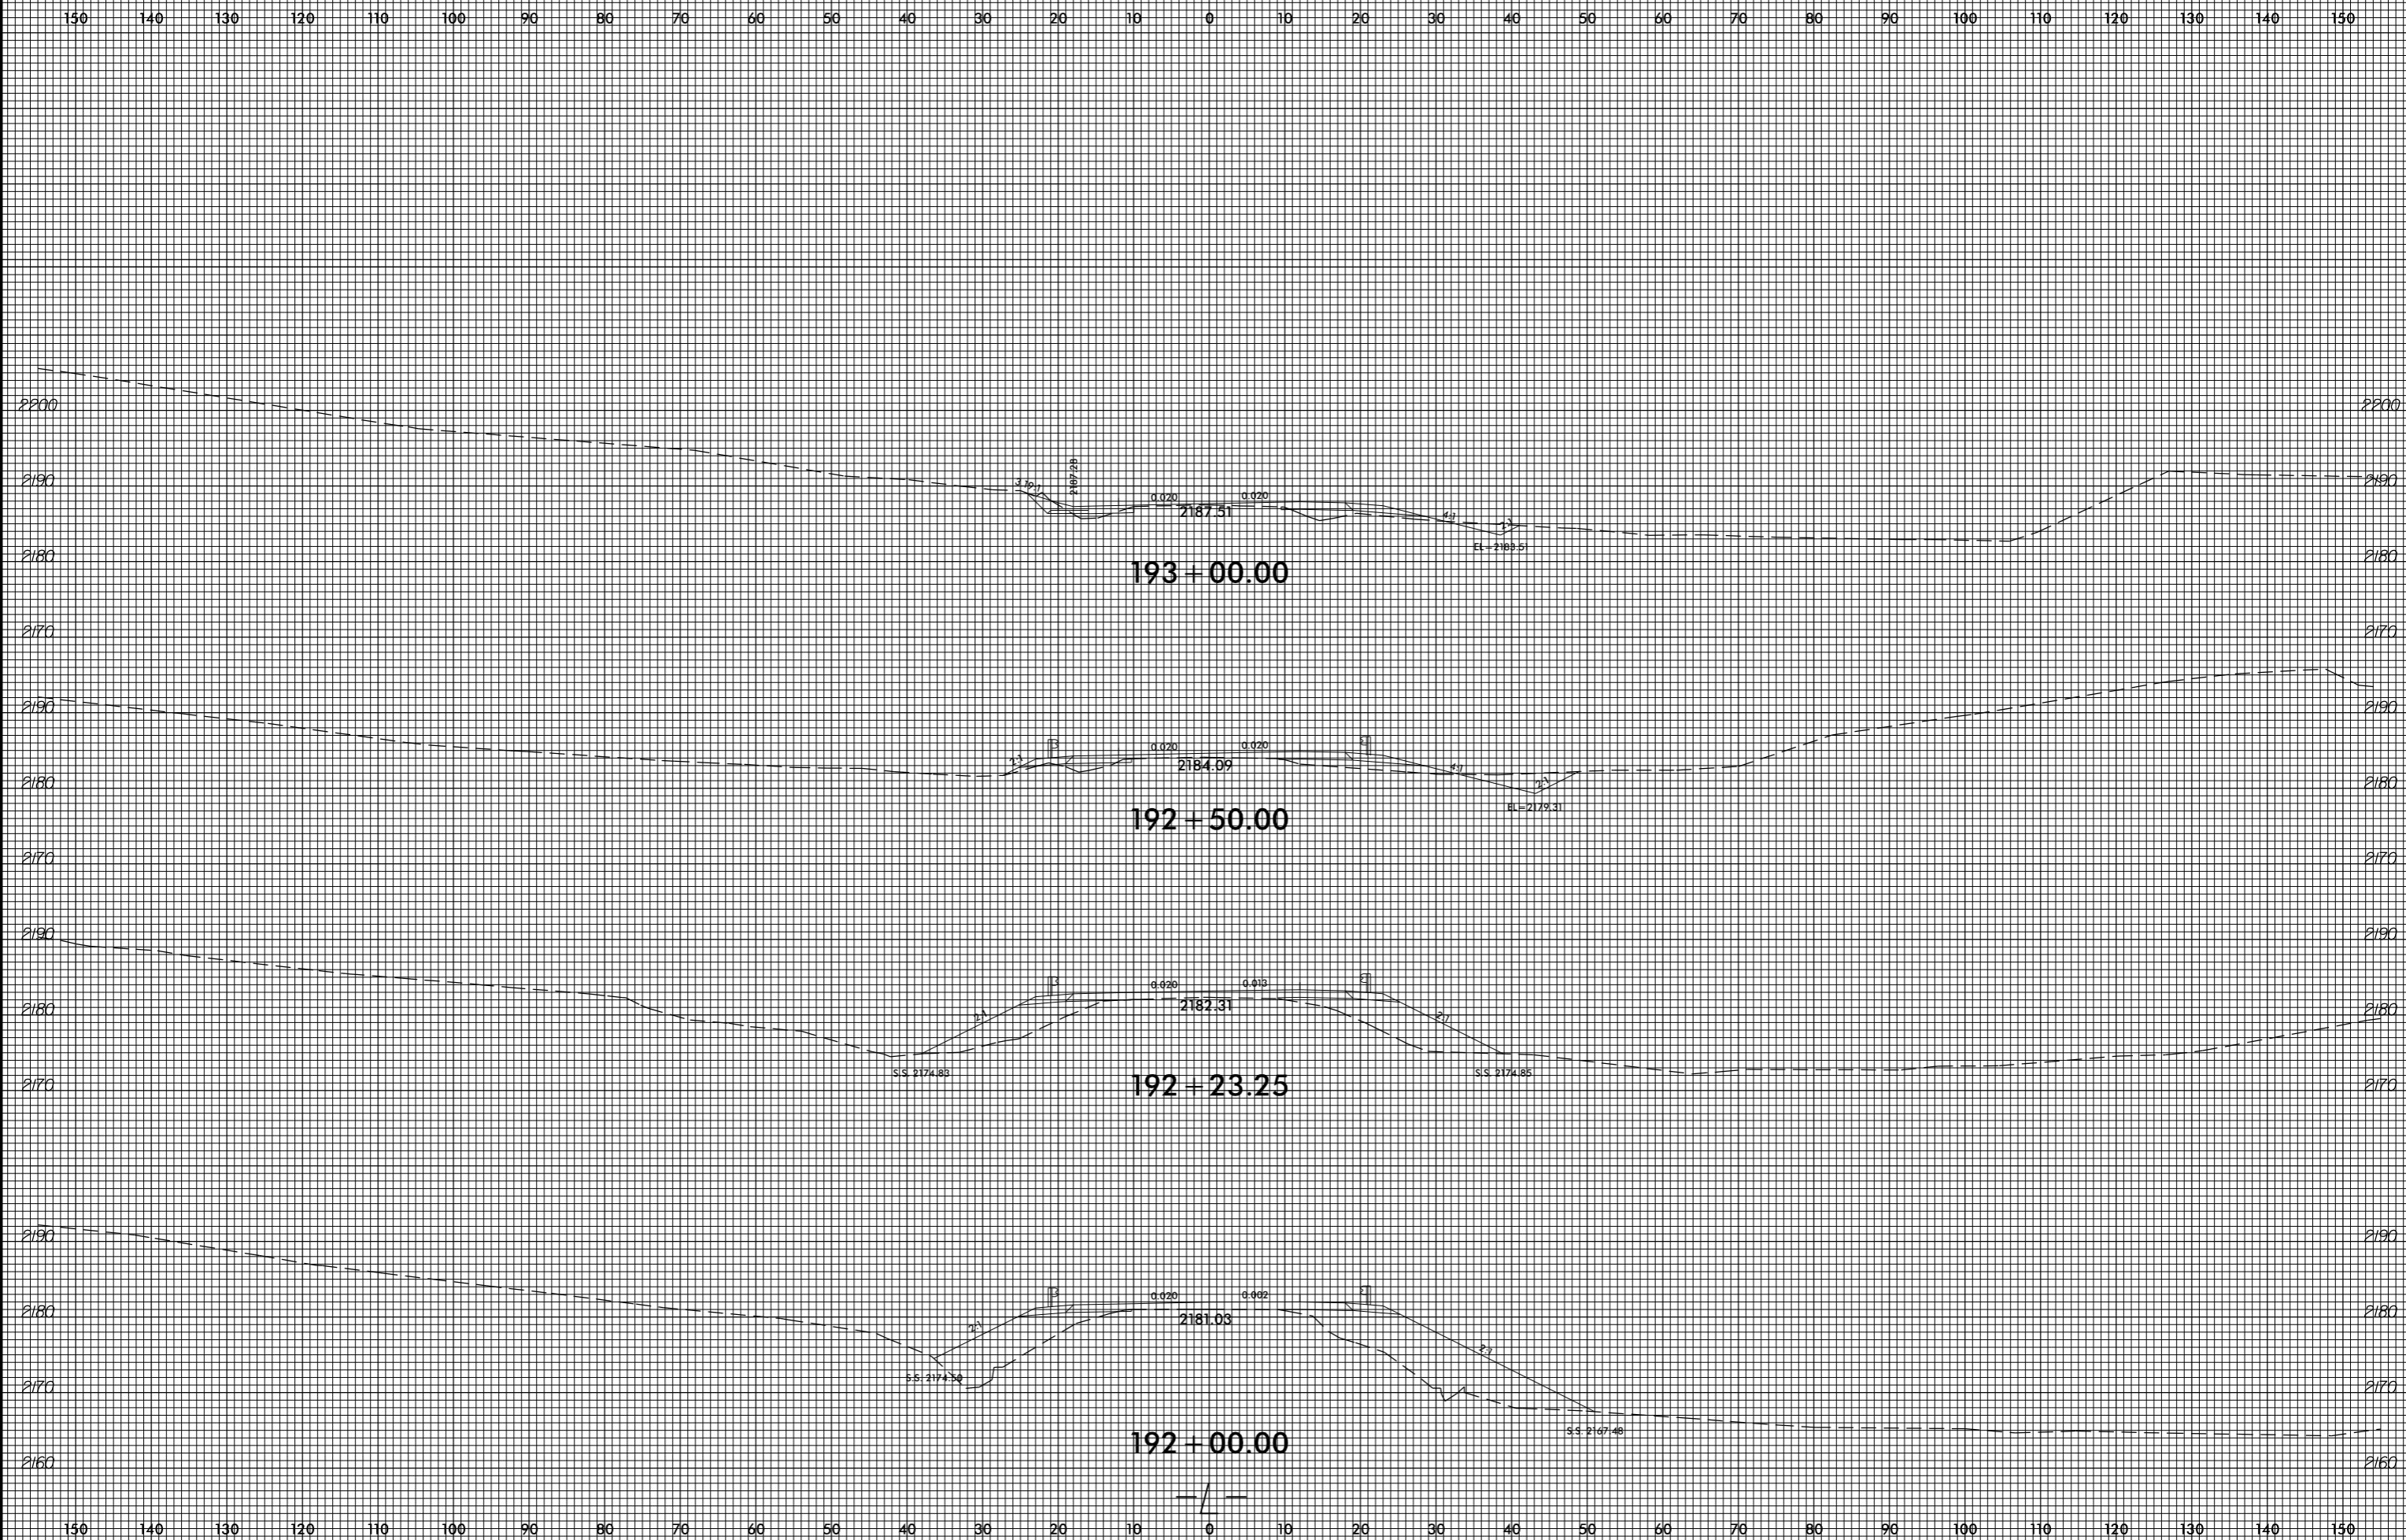

invalid expression
i:\xsc\14753\Rej...xp1.L.dgn
User: eers@stark