


8/23/99

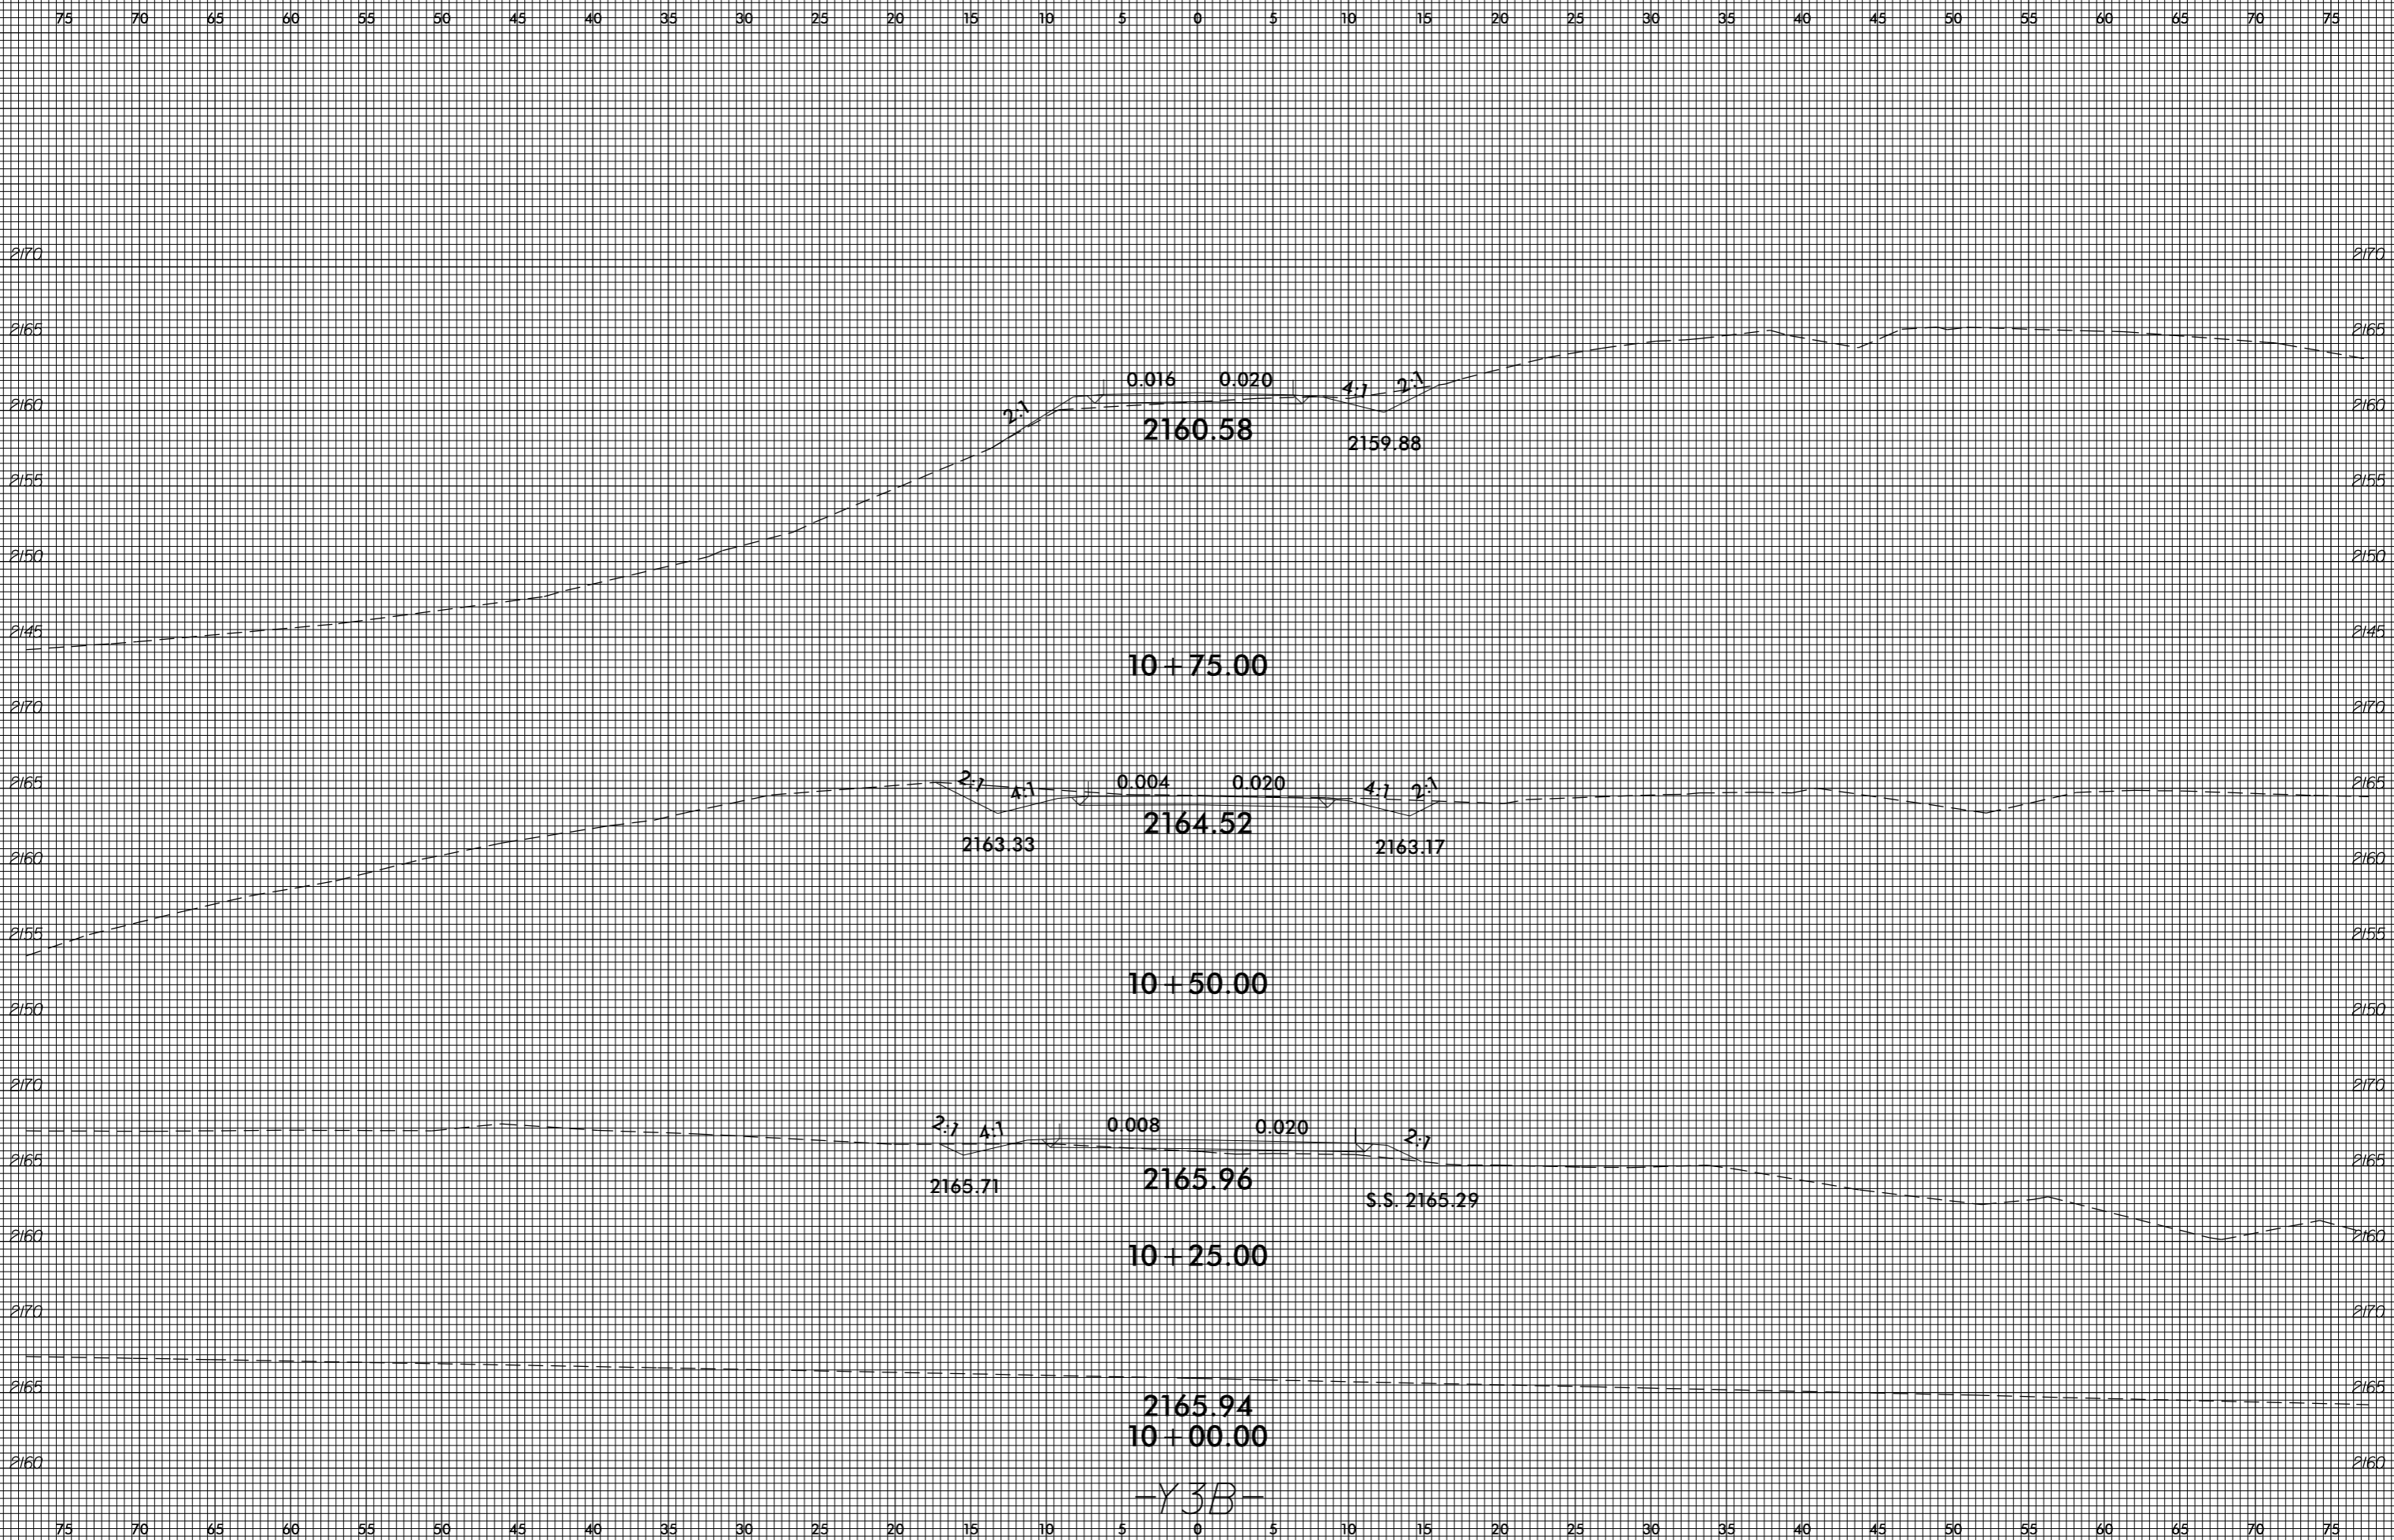

invalid expression  
it: X:\sc\4753\rdy\_xp1\_3b.dgn  
US:ET:perstamk