
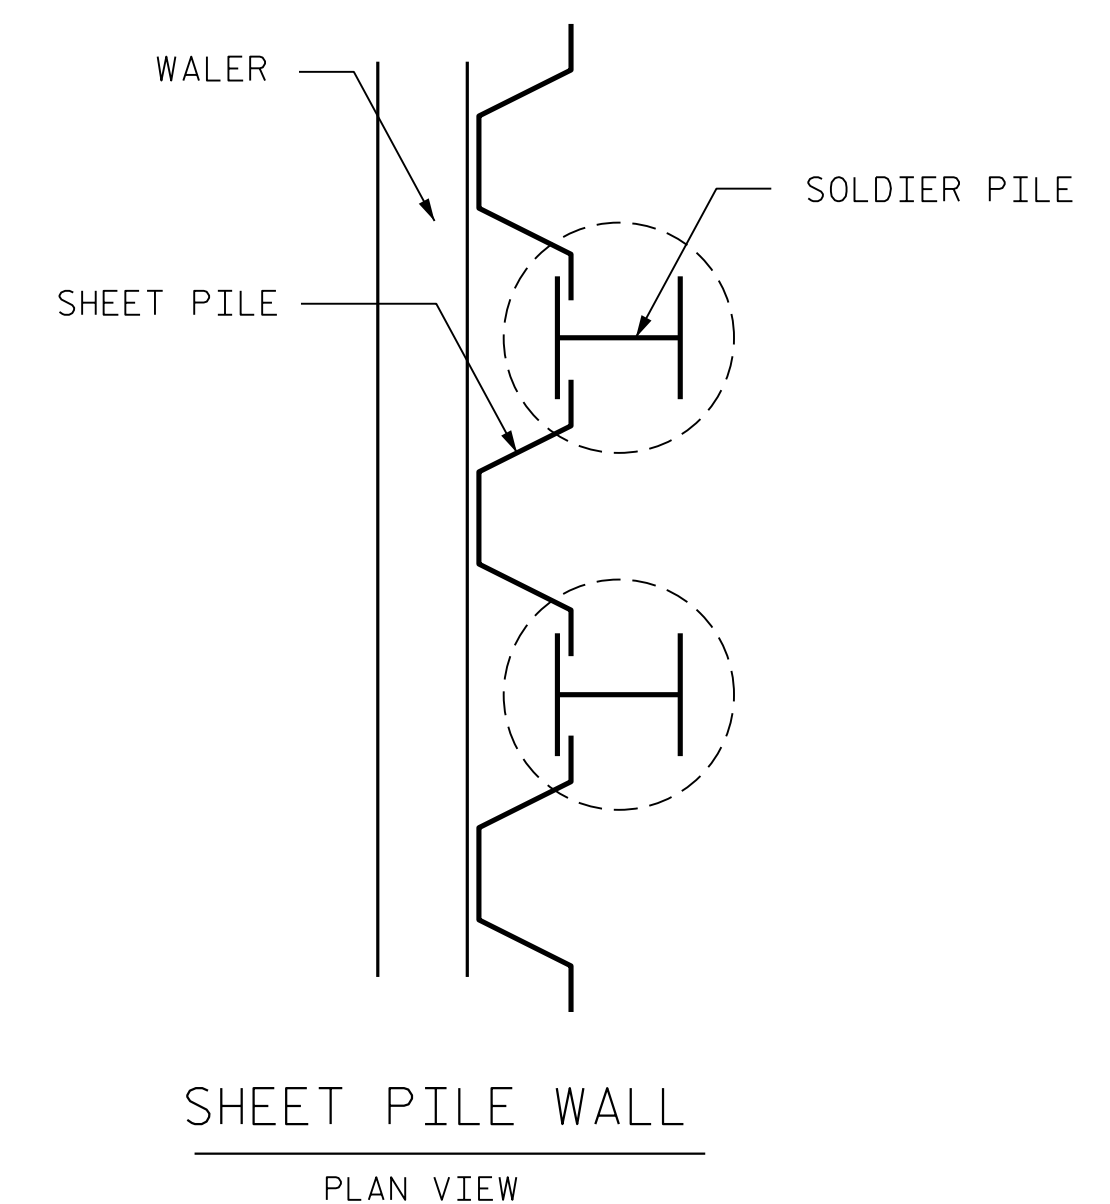
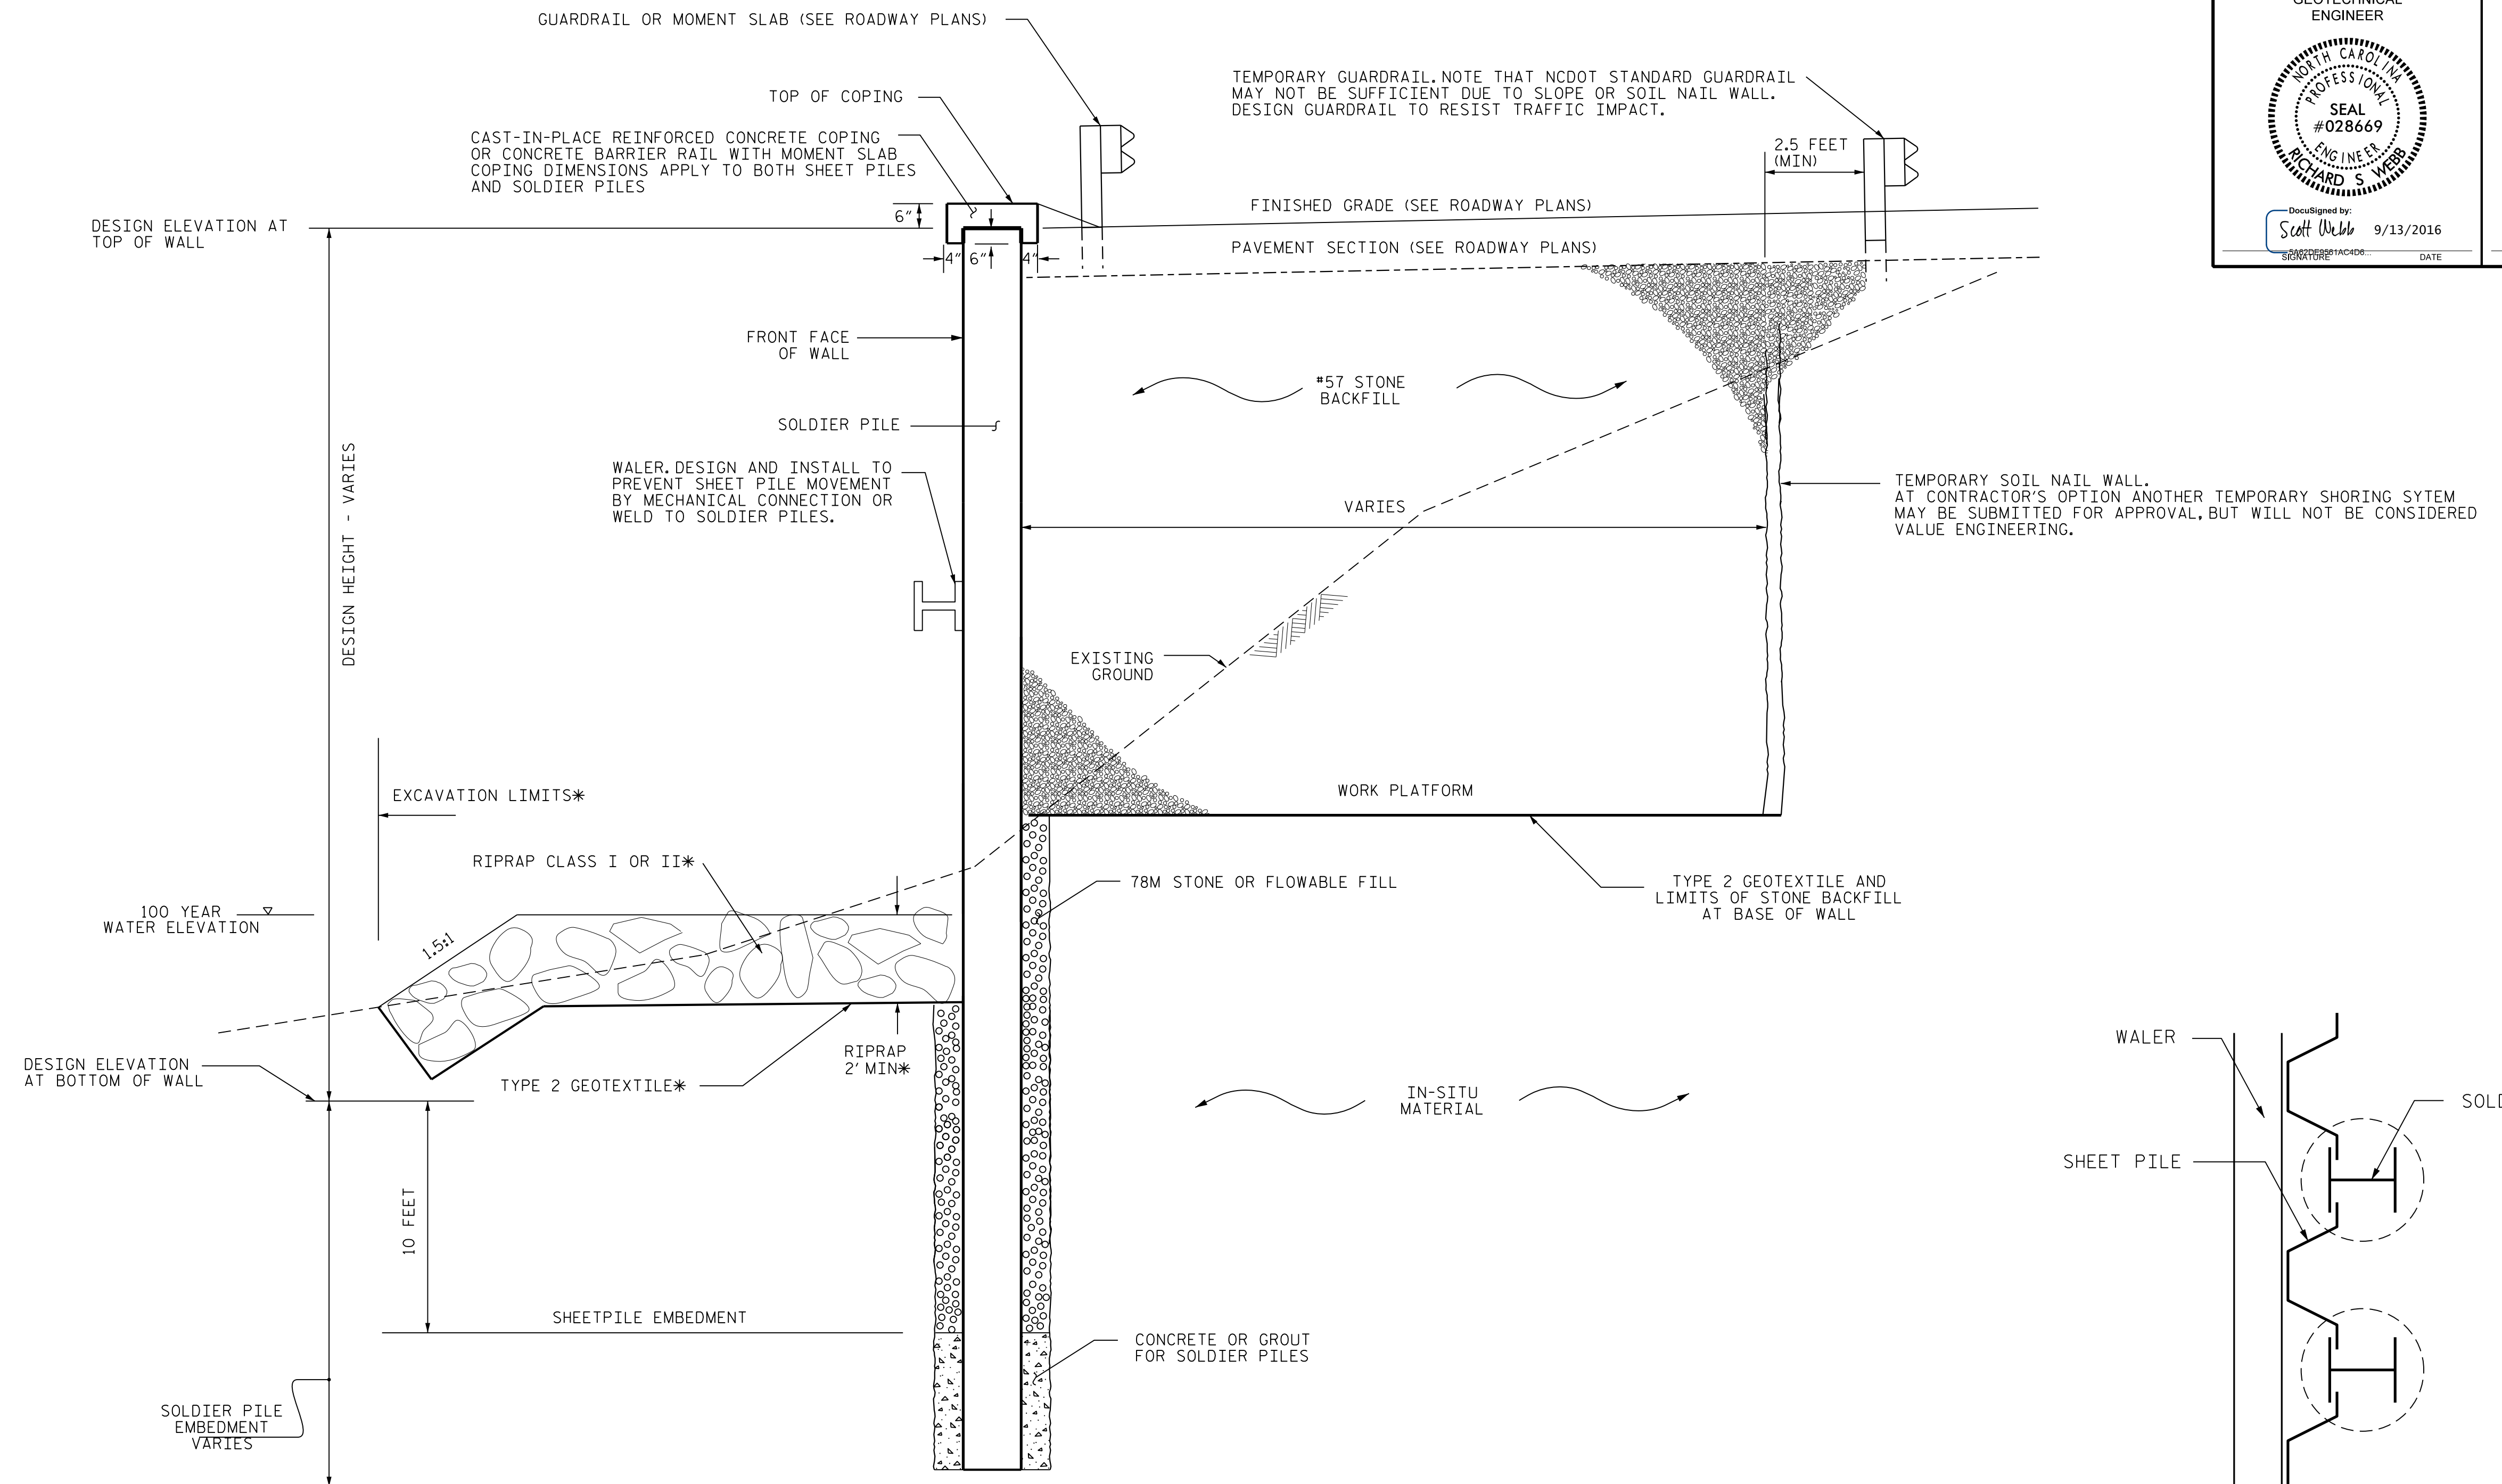



PROJECT REFERENCE NO. R-4753		SHEET NO. W-1	
GEOTECHNICAL ENGINEER  RICHARD S. WEBB		ENGINEER 	
Designed by Scott Webb 9/13/2016		SIGNATURE DATE SIGNATURE DATE	



CANTILEVERED SHEET PILE WALL - TYPICAL SECTION

NOT TO SCALE
 WORK PLATFORMS AND TEMPORARY SOIL NAIL WALL MAY BE OMITTED WHERE NOT NEEDED
 *ONLY IF CONTRACTOR EXCAVATES BELOW 100 YEAR WATER ELEVATION FOR WORK PLATFORM OUTSIDE WALL

PREPARED BY: RSW	DATE: 9/8/2016
REVIEWED BY: MAM/SCC	DATE: 9/8/2016

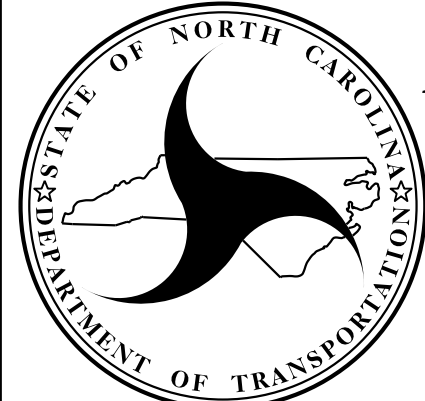

**NORTH CAROLINA
 DEPARTMENT OF TRANSPORTATION
 DIVISION OF HIGHWAYS**

**GEOTECHNICAL
 ENGINEERING UNIT**

CANTILEVERED SHEET PILE WALL					
REVISIONS					
NO.	BY	DATE	NO.	BY	DATE
1			3		
2			4		