


CANTILEVERED PANEL WALL WITH SECANT PILES- TYPICAL SECTION

PANEL WALL
PLAN VIEW

NOT TO SCALE
 WORK PLATFORMS AND TEMPORARY SOIL NAIL WALL MAY BE OMITTED WHERE NOT NEEDED
 *ONLY IF CONTRACTOR EXCAVATES BELOW 100 YEAR WATER ELEVATION FOR WORK PLATFORM OUTSIDE WALL

PREPARED BY: RSW	DATE: 9/8/2016
REVIEWED BY: MAM/SCC	DATE: 9/8/2016

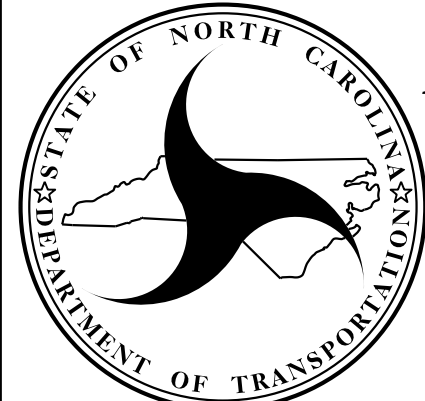

**NORTH CAROLINA
DEPARTMENT OF TRANSPORTATION
DIVISION OF HIGHWAYS**

**GEOTECHNICAL
ENGINEERING UNIT**

CANTILEVERED PANEL WALL WITH SECANT PILES					
REVISIONS					
NO.	BY	DATE	NO.	BY	DATE
1			3		
2			4		