

**This electronic collection of documents is provided
for the convenience of the user
and is Not a Certified Document –**

**The documents contained herein were originally issued
and sealed by the individuals whose names and license
numbers appear on each page, on the dates appearing
with their signature on that page.**

**This file or an individual page
shall not be considered a certified document.**

STATE OF NORTH CAROLINA
DIVISION OF HIGHWAYS

CROSS SECTION SHEET INDEX

<i>X-2 THRU X-224</i>	<i>-L-</i>	<i>STA. 15+00.00 TO STA. 218+00.00</i>
<i>X-225 THRU X-227</i>	<i>-YIREV-</i>	<i>STA. 10+00.00 TO STA. 13+50.00</i>
<i>X-228 THRU X-229</i>	<i>-Y1A-</i>	<i>STA. 10+00.00 TO STA. 11+25.00</i>
<i>X-230 THRU X-231</i>	<i>-Y2-</i>	<i>STA. 10+18.01 TO STA. 11+25.00</i>
<i>X-232 THRU X-235</i>	<i>-Y2A-</i>	<i>STA. 10+25.00 TO STA. 12+10.00</i>
<i>X-236</i>	<i>-Y3-</i>	<i>STA. 10+25.00 TO STA. 10+45.00</i>
<i>X-237 THRU X-238</i>	<i>-Y3A-</i>	<i>STA. 10+25.00 TO STA. 11+25.00</i>
<i>X-239</i>	<i>-Y3B-</i>	<i>STA. 10+00.00 TO STA. 10+75.00</i>
<i>X-240 THRU X-241</i>	<i>-Y3C-</i>	<i>STA. 10+45.65 TO STA. 12+33.09</i>
<i>X-242 THRU X-243</i>	<i>-Y4-</i>	<i>STA. 10+25.00 TO STA. 12+50.00</i>
<i>X-244 THRU X-245</i>	<i>-DRV1-</i>	<i>STA. 10+25.00 TO STA. 11+00.00</i>
<i>X-246 THRU X-247</i>	<i>-DRV2-</i>	<i>STA. 10+24.41 TO STA. 11+25.00</i>
<i>X-248</i>	<i>-DRV3-</i>	<i>STA. 10+25.00 TO STA. 10+40.00</i>
<i>X-249</i>	<i>-DRV4-</i>	<i>STA. 10+25.00 TO STA. 11+25.00</i>

NOTE: -Y3A- STA. 11+28.91 TO STA. 17+85.92 (SEE X-144 THRU X-149)

NOTE: -Y3B- STA. 10+79.19 TO STA. 14+43.34 (SEE X-202 THRU X-205)

NOTE: -Y3C- STA. 10+70.85 TO STA. 11+71.01 (SEE X-218 THRU X-219)

NOTE: -DET2- STA. 10+00.00 TO STA. 21+65.34 (SEE X-185 THRU X-196)

Note: "Quantities are approximate only. The Resident Engineer will re-cross-section the work accurately when the project is staked out. These cross-section notes will be used in computing the final quantities for which the contractor will be paid."

5/28/99
invalid expression
\\nasc\h1020\proj\99\1020\proj_xsc_index.dgn

**STATE OF NORTH CAROLINA
DIVISION OF HIGHWAYS**

PROJ. REFERENCE NO.	SHEET NO.
R-4753	X-1A

NOTE: EARTHWORK QUANTITIES ARE CALCULATED BY THE ROADWAY DESIGN UNIT. THESE EARTHWORK QUANTITIES ARE BASED IN PART ON SUBSURFACE DATA PROVIDED BY THE GEOTECHNICAL ENGINEERING UNIT.

Quantities are approximate only. The Resident Engineer will recross-section the work accurately when the project is staked out. These cross-section notes will be used in computing the final quantities for which the contractor will be paid.

NOTE: EMBANKMENT COLUMN DOES NOT INCLUDE BACKFILL FOR UNDERCUT

CROSS-SECTION SUMMARY

Station	Uncl. Exc.	Embt	Station	Uncl. Exc.	Embt	Station	Uncl. Exc.	Embt	Station	Uncl. Exc.	Embt	Station	Uncl. Exc.	Embt	Station	Uncl. Exc.	Embt
L	(cu. yd.)	(cu. yd.)	L	(cu. yd.)	(cu. yd.)	Y1A	(cu. yd.)	(cu. yd.)	L	(cu. yd.)	(cu. yd.)	L	(cu. yd.)	(cu. yd.)	L	(cu. yd.)	(cu. yd.)
15+50.00	0	0	38+50.00	150	103	10+20.00	0	0	67+00.00	39	63	83+00.00	1	238	105+40.33	27	304
16+00.00	14	7	39+00.00	11	65	10+25.00	2	0	67+50.00	59	42	83+50.00	23	126	105+50.00	6	93
16+50.00	11	1	39+50.00	11	51	10+50.00	14	5	68+00.00	79	97	83+96.48	32	84	106+00.00	27	550
17+00.00	9	5	40+00.00	15	44	10+75.00	2	34	68+50.00	62	136	84+50.00	12	187	106+50.00	30	620
17+50.00	13	5	40+50.00	16	46	11+00.00	0	69	69+00.00	52	64	84+89.12	1	208	107+00.00	34	647
18+00.00	14	4	40+67.77	5	18	11+25.00	0	116	69+12.39	15	3	85+00.00	0	62	107+50.00	27	667
18+31.51	8	8	41+00.00	9	34	11+26.58	0	9	69+50.00	40	9	85+50.00	75	177	108+00.00	22	768
18+50.00	6	10	41+50.00	21	54				70+00.00	95	11	86+00.00	395	56	108+50.00	20	935
19+00.00	18	97	42+00.00	26	52	Station	Uncl. Exc.	Embt	70+50.00	119	11	86+50.00	1073	20	109+00.00	24	994
19+50.00	14	178	42+50.00	29	42	L	(cu. yd.)	(cu. yd.)	71+00.00	61	5	87+00.00	2089	0	109+50.00	25	876
19+94.82	9	178	42+81.88	13	20				71+50.00	23	113	87+50.00	3190	0	110+00.00	23	791
20+50.00	10	223	43+00.00	3	11	49+79.16	0	0	71+75.00	10	64	88+00.00	3846	0			
21+00.00	9	203	43+50.00	15	32	49+97.42	10	16	72+00.00	11	26	88+50.00	4189	0	Station	Uncl. Exc.	Embt
21+50.00	7	182	44+00.00	16	33	50+50.00	29	0	72+50.00	24	145	89+00.00	4266	0			
21+82.72	3	93	44+21.94	6	13	50+71.22	15	0	73+00.00	30	234	89+50.00	2708	15	Y2A	(cu. yd.)	(cu. yd.)
22+00.00	1	41	44+50.00	8	14	51+00.00	22	0	73+06.22	4	32	90+00.00	642	137	10+12.01	0	0
22+50.00	7	111	44+71.28	12	5	51+48.72	34	0	73+50.00	21	267	90+50.00	12	298	10+25.00	526	0
23+00.00	13	155	45+00.00	22	3	51+69.27	10	1	74+00.00	18	375	90+51.01	0	7	10+50.00	816	0
23+50.00	17	470	45+15.91	10	1	52+00.00	24	4	74+34.44	14	278	91+00.00	13	342	10+75.00	470	0
24+00.00	20	591	45+50.00	19	0	52+50.00	33	13	74+50.00	8	133	91+50.00	10	376	10+81.57	61	0
24+50.00	42	234	46+00.00	20	4	52+73.98	6	8	75+00.00	29	474	92+00.00	14	443	11+00.00	76	18
25+00.00	114	13	46+50.00	11	40	53+00.00	12	14	75+50.00	30	506	92+30.00	10	235	11+25.00	93	24
25+50.00	300	5	47+00.00	10	56	53+50.00	27	33	76+00.00	38	436	92+47.72	6	113	11+31.94	35	0
26+06.54	248	10	47+50.00	12	41	54+00.00	49	17	76+50.00	47	319	93+00.00	23	269	11+40.00	21	0
26+43.42	5	46	48+00.00	13	23	54+50.00	64	2	77+01.89	54	308	93+50.00	18	157			
26+50.00	0	13	48+43.79	20	27	54+77.16	26	1	77+41.74	38	247	94+00.00	9	118	Station	Uncl. Exc.	Embt
26+61.08	1	10				54+90.00	10	1	77+50.00	8	47	94+50.00	7	104	Y2A	(cu. yd.)	(cu. yd.)
27+00.00	9	9	Station	Uncl. Exc.	Embt	55+00.00	5	5	78+00.00	41	256	94+91.46	3	82			
27+50.00	66	28				55+50.00	17	56	78+50.00	22	176	95+00.00	0	15	11+59.05	0	0
28+00.00	177	51	Drv-1	(cu. yd.)	(cu. yd.)	56+00.00	22	93	79+00.00	17	144	95+50.00	1	71	11+73.00	133	0
28+50.00	247	59	10+13.40	0	0	56+50.00	23	119	79+50.00	13	131	95+75.00	2	23	11+85.00	114	0
28+75.00	122	26	10+25.00	4	1	56+75.00	11	50	80+00.00	8	81	96+00.00	4	18			
29+00.00	143	20	10+40.00	3	3	57+00.00	9	45				96+27.25	25	15	Station	Uncl. Exc.	Embt
29+50.00	420	25	10+50.60	1	2	57+50.00	16	115	Station	Uncl. Exc.	Embt	96+50.00	60	5			
29+75.00	262	8	10+70.00	4	1	58+00.00	14	121	Y2	(cu. yd.)	(cu. yd.)	97+00.00	91	7	Y3	(cu. yd.)	(cu. yd.)
30+00.00	258	6	10+78.16	4	0	58+50.00	14	140				97+16.12	8	4	10+12.01	0	0
30+50.00	297	11	10+95.00	13	0	59+00.00	12	187	10+18.01	0	0	97+50.00	18	18	10+25.00	6	0
31+07.55	77	8				59+50.00	10	122	10+50.00	32	0	98+00.00	7	40	10+45.00	6	0
31+50.00	33	10	Station	Uncl. Exc.	Embt	60+00.00	12	38	10+75.00	67	1	98+32.07	25	27			
32+00.00	26	41				60+58.84	19	145	11+00.00	54	1	98+50.00	23	42	Station	Uncl. Exc.	Embt
32+50.00	6	41	Y1Rev	(cu. yd.)	(cu. yd.)	61+00.00	13	208				99+00.00	58	183			
33+00.00	11	20	11+15.00	0	0	61+50.00	23	311	Station	Uncl. Exc.	Embt	99+50.00	59	174	Drv-2	(cu. yd.)	(cu. yd.)
33+50.00	27	21	11+25.00	4	0	61+90.00	24	295				100+00.00	40	183	10+12.00	0	0
34+00.00	79	19	11+50.00	16	1	62+00.00	5	89	L	(cu. yd.)	(cu. yd.)	100+50.00	33	186	10+24.41	3	0
34+50.00	179	9	11+75.00	15	2	62+50.00	17	801	80+00.00	0	0	101+00.00	45	176	10+39.00	12	0
35+00.00	394	4	12+00.00	16	5	63+00.00	5	1028	80+50.00	4	68	101+50.00	43	153	10+50.00	17	0
35+50.00	545	8	12+25.00	12	22	63+50.00	7	674	80+59.87	1	12	102+00.00	40	129	10+54.40	9	0
36+00.00	631	14	12+50.00	4	83	64+00.00	30	284	81+00.00	364	34	102+50.00	35	116			
36+50.00	652	17	12+75.00	0	120	64+50.00	47	76	81+50.00	887	26	103+00.00	21	104	Station	Uncl. Exc.	Embt
37+00.00	524	49	13+00.00	3	90	65+01.31	63	5	81+80.00	420	10	103+50.00	14	90			
37+27.62	241	67	13+25.00	10	53	65+50.00	41	15	81+90.61	97	2	104+00.00	23	94	L	(cu. yd.)	(cu. yd.)
37+50.00	162	75	13+50.00	15	21	66+00.00	18	56	82+00.00	58	1	104+50.00	31	119	110+00.00	0	0
38+00.00	300	152	13+50.57	0	0	66+50.00	34	84	82+50.00	119	153	105+00.00	38	216	110+50.00	13	818

PROJ. REFERENCE NO.	SHEET NO.
R-4753	X-1B

NOTE: EARTHWORK QUANTITIES ARE CALCULATED BY THE ROADWAY DESIGN UNIT. THESE EARTHWORK QUANTITIES ARE BASED IN PART ON SUBSURFACE DATA PROVIDED BY THE GEOTECHNICAL ENGINEERING UNIT.

STATE OF NORTH CAROLINA DIVISION OF HIGHWAYS


Quantities are approximate only. The Resident Engineer will re-cross-section the work accurately when the project is staked out. These cross-section notes will be used in computing the final quantities for which the contractor will be paid.

NOTE: EMBANKMENT COLUMN DOES NOT INCLUDE BACKFILL FOR UNDERCUT


CROSS-SECTION SUMMARY

Station	Uncl. Exc.	Embt	Station	Uncl. Exc.	Embt	Station	Uncl. Exc.	Embt	Station	Uncl. Exc.	Embt	Station	Uncl. Exc.	Embt	Station	Uncl. Exc.	Embt
L	(cu. yd.)	(cu. yd.)	L	(cu. yd.)	(cu. yd.)	L	(cu. yd.)	(cu. yd.)	L	(cu. yd.)	(cu. yd.)	Drv-4	(cu. yd.)	(cu. yd.)	L	(cu. yd.)	(cu. yd.)
111+00.00	4	875	135+00.00	40	13	162+00.00	2	5	149+50.00	16	5	10+12.00	0	0	190+50.00	40	120
111+50.00	11	717	135+50.00	16	22	162+50.00	2	66	150+04.06	23	60	10+25.00	0	13	191+00.00	75	81
112+00.00	29	263	136+00.00	14	22	163+00.00	1	221	150+50.00	24	47	10+50.00	0	20	191+50.00	53	145
112+41.88	35	444	136+50.00	16	29	163+50.00	0	290	150+63.03	10	1	10+75.00	9	7	192+00.00	7	337
112+50.00	7	170	137+00.00	10	49	163+70.68	0	100	151+00.00	33	11	10+83.00	3	0	192+23.25	0	167
113+00.00	44	650	137+39.71	31	61	164+00.00	0	117	151+50.00	32	23				192+50.00	11	78
113+50.00	105	201	137+50.00	18	24	164+50.00	0	212	151+76.38	4	15	Station	Uncl. Exc.	Embt	193+00.00	34	37
114+00.00	207	72	138+00.00	52	117	164+75.74	0	111	152+00.00	3	20	L	(cu. yd.)	(cu. yd.)	193+50.00	81	15
114+50.00	143	272	138+50.00	1	72	165+00.00	0	67	152+50.00	9	35				194+00.00	191	3
115+00.00	20	574	139+00.00	4	45	165+50.00	0	105	153+00.00	14	18	170+00.00	0	0	194+50.00	149	2
115+50.00	13	626	139+50.00	7	24	166+00.00	0	89	153+50.00	14	9	170+50.00	9	510	194+76.68	36	2
116+00.00	25	573	140+00.00	16	12	166+23.67	0	33	154+00.00	7	23	171+00.00	18	812	195+00.00	35	4
116+50.00	25	438				166+50.00	0	49	154+16.77	1	54	171+50.00	20	790	195+50.00	73	8
117+00.00	30	314	Station	Uncl. Exc.	Embt	167+00.00	0	168	154+50.00	6	104	172+00.00	12	626	196+00.00	57	15
117+50.00	42	202				167+50.00	0	297	154+85.03	31	11	172+50.00	412	326	196+50.00	38	28
118+00.00	41	235	Y3A	(cu. yd.)	(cu. yd.)	167+64.97	0	120	155+00.00	36	0	173+00.00	1005	98	197+00.00	41	35
118+50.00	32	384	10+12.00	0	0	168+00.00	0	320	155+50.00	258	2	173+50.00	1745	10	197+50.00	53	21
119+00.00	26	492	10+25.00	23	1	168+50.00	0	415	156+00.00	329	4	173+80.16	1398	17	198+00.00	51	9
119+50.00	44	541	10+37.77	11	42	169+00.00	3	243	156+50.00	297	3	174+00.00	875	29	198+50.00	21	63
120+00.00	46	354	10+45.73	0	61	169+50.00	17	69	157+00.00	217	4	174+50.00	1658	143	199+00.00	7	95
120+50.00	30	324	10+50.00	0	35	170+00.00	14	224	157+37.25	73	7	175+00.00	805	187	199+50.00	5	81
121+00.00	38	494	10+75.00	0	154	170+50.00	0	638	157+50.00	8	4	175+50.00	210	187	200+00.00	3	162
121+50.00	44	527	11+00.00	0	151	171+00.00	0	687	158+00.00	51	21	176+00.00	33	189			
122+00.00	33	579	11+25.00	1	141	171+50.00	0	459	158+50.00	164	23	176+50.00	16	112	Station	Uncl. Exc.	Embt
122+57.61	33	730	11+26.50	1	6	172+00.00	1	249	159+00.00	272	25	177+00.00	27	109			
123+00.00	39	524				172+50.00	1	66	159+50.00	251	24	177+50.00	143	203	Y3B	(cu. yd.)	(cu. yd.)
123+50.00	99	380	Station	Uncl. Exc.	Embt	172+94.89	0	4	160+00.00	172	26	178+00.00	181	233	10+12.00	0	0
124+00.00	483	155							160+50.00	131	33	178+50.00	139	256	10+25.00	1	3
124+50.00	1217	121	L	(cu. yd.)	(cu. yd.)	Station	Uncl. Exc.	Embt	161+00.00	153	32	179+00.00	136	249	10+50.00	12	2
125+00.00	1792	90							161+50.00	188	29	179+50.00	121	220	10+75.00	14	1
125+22.05	876	54				L	(cu. yd.)	(cu. yd.)	162+00.00	164	37	180+00.00	155	211	10+79.19	1	0
125+50.00	1144	51				140+00.00	0	0	162+50.00	123	81	180+50.00	168	207			
126+00.00	1864	0				140+50.00	22	10	163+00.00	132	161	181+00.00	142	221	Station	Uncl. Exc.	Embt
126+50.00	1239	0				141+00.00	24	11	163+50.00	162	163	181+15.71	35	79			
127+00.00	999	2				141+50.00	23	9	163+70.68	83	43	181+50.00	38	154	Drv-3	(cu. yd.)	(cu. yd.)
127+50.00	1276	20				142+00.00	16	27	164+00.00	170	38	182+00.00	27	102	10+20.01	0	0
128+00.00	2973	41				142+50.00	9	68	164+50.00	245	45	182+50.00	39	14	10+25.00	5	0
128+35.00	2456	215				142+78.54	3	85	164+75.74	38	57	183+00.00	33	6	10+30.00	7	0
128+50.00	1098	196				143+00.00	4	54	165+00.00	16	45	183+50.00	26	7			
129+00.00	1856	425				143+50.00	31	23	165+50.00	35	21	184+00.00	18	44	Station	Uncl. Exc.	Embt
129+56.29	14	177				143+98.20	39	12	166+00.00	60	18	184+50.00	31	99			
130+00.00	7	182				144+50.00	53	16	166+23.67	41	3	184+78.90	25	81	L	(cu. yd.)	(cu. yd.)
130+50.00	8	188				145+00.00	70	11	166+50.00	25	7	185+00.00	33	71	200+00.00	0	0
131+00.00	8	148				145+50.00	70	8	167+00.00	24	37	185+50.00	99	168	200+50.00	2	252
131+50.00	11	119				146+00.00	89	4	167+50.00	13	91	186+00.00	64	197	201+00.00	0	241
132+00.00	9	99				146+50.00	166	3	167+64.97	4	36	186+50.00	23	318	201+02.18	0	9
132+21.81	2	46				147+00.00	272	8	168+00.00	4	76	187+00.00	16	213	201+50.00	0	195
132+50.00	15	53				147+50.00	276	8	168+50.00	0	155	187+50.00	57	15	202+00.00	16	220
133+00.00	29	48	Station	Uncl. Exc.	Embt	148+00.00	167	10	169+00.00	31	108	188+00.00	99	10	202+50.00	30	193
133+35.00	9	10				148+25.00	43	7	169+50.00	35	10	188+50.00	167	30	203+00.00	53	80
133+50.00	5	2	L	(cu. yd.)	(cu. yd.)	148+50.00	27	9	170+00.00	5	100	189+00.00	181	62	203+50.00	45	25
134+00.00	35	3	161+15.50	0	0	149+00.00	29	23				189+50.00	86	114	204+00.00	9	38
134+50.00	54	0	161+50.00	1	1	149+25.00	13	10				190+00.00	26	160	204+50.00	6	56


150 140 130 120 110 100 90 80 70 60 50 40 30 20 10 0 10 20 30 40 50 60 70 80 90 100 110 120 130 140 150

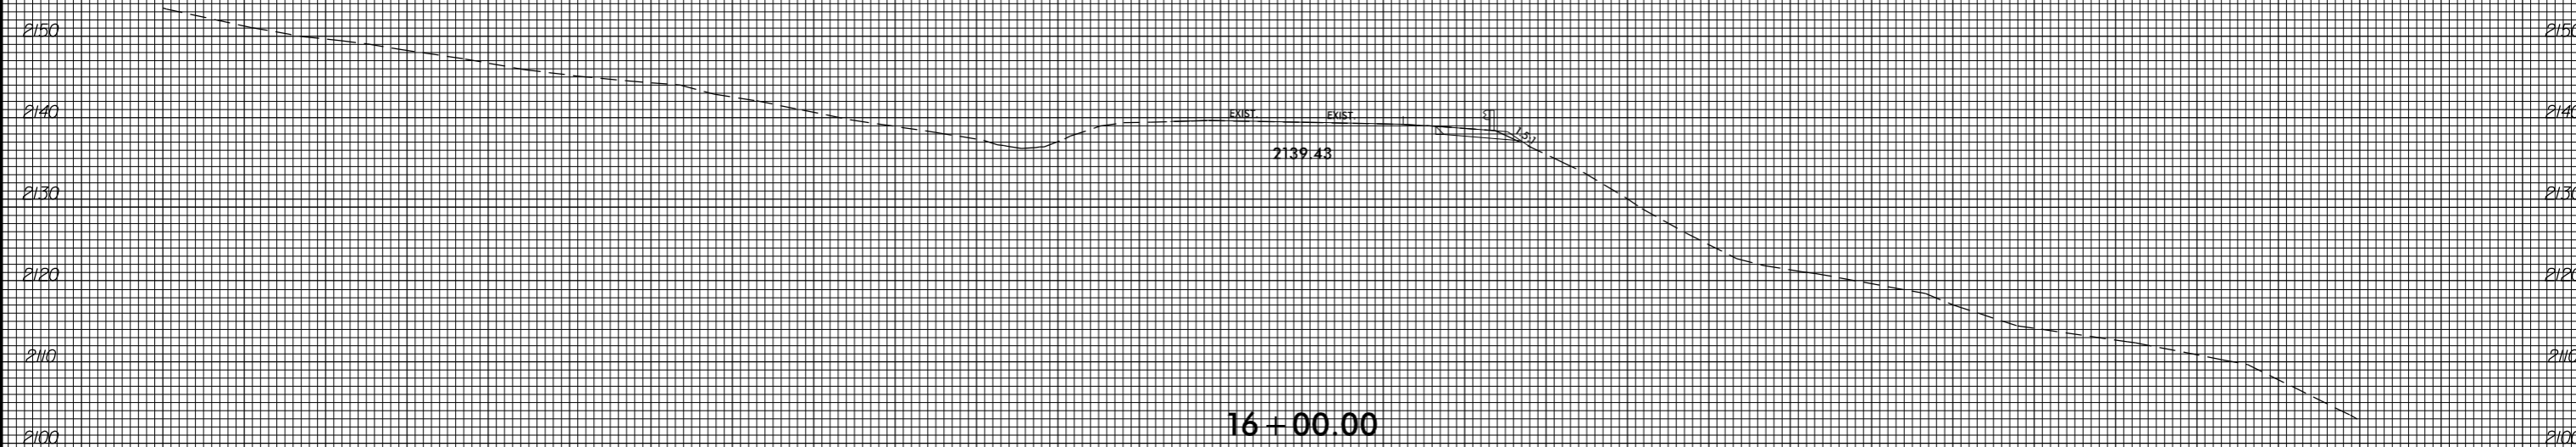

16 + 00.00

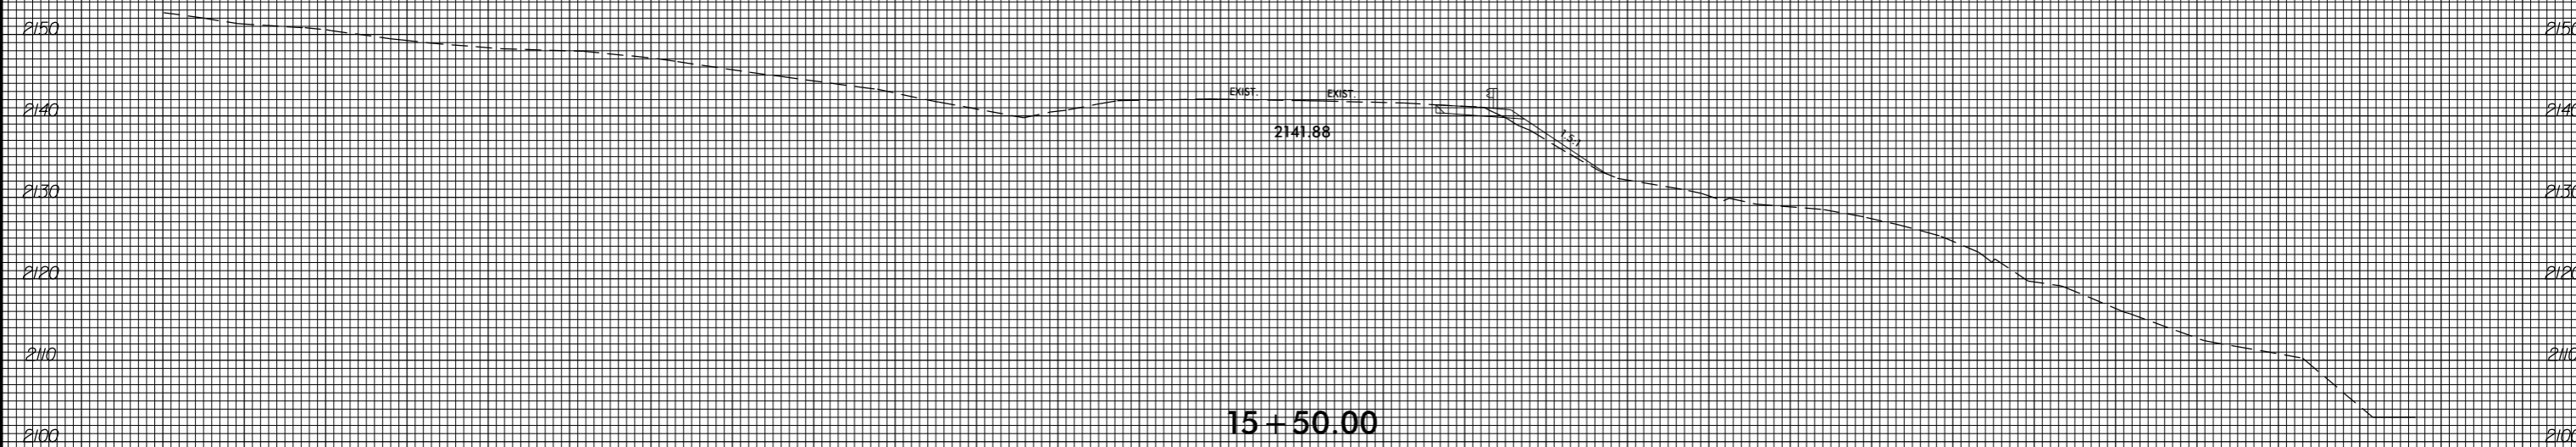



15 + 50.00

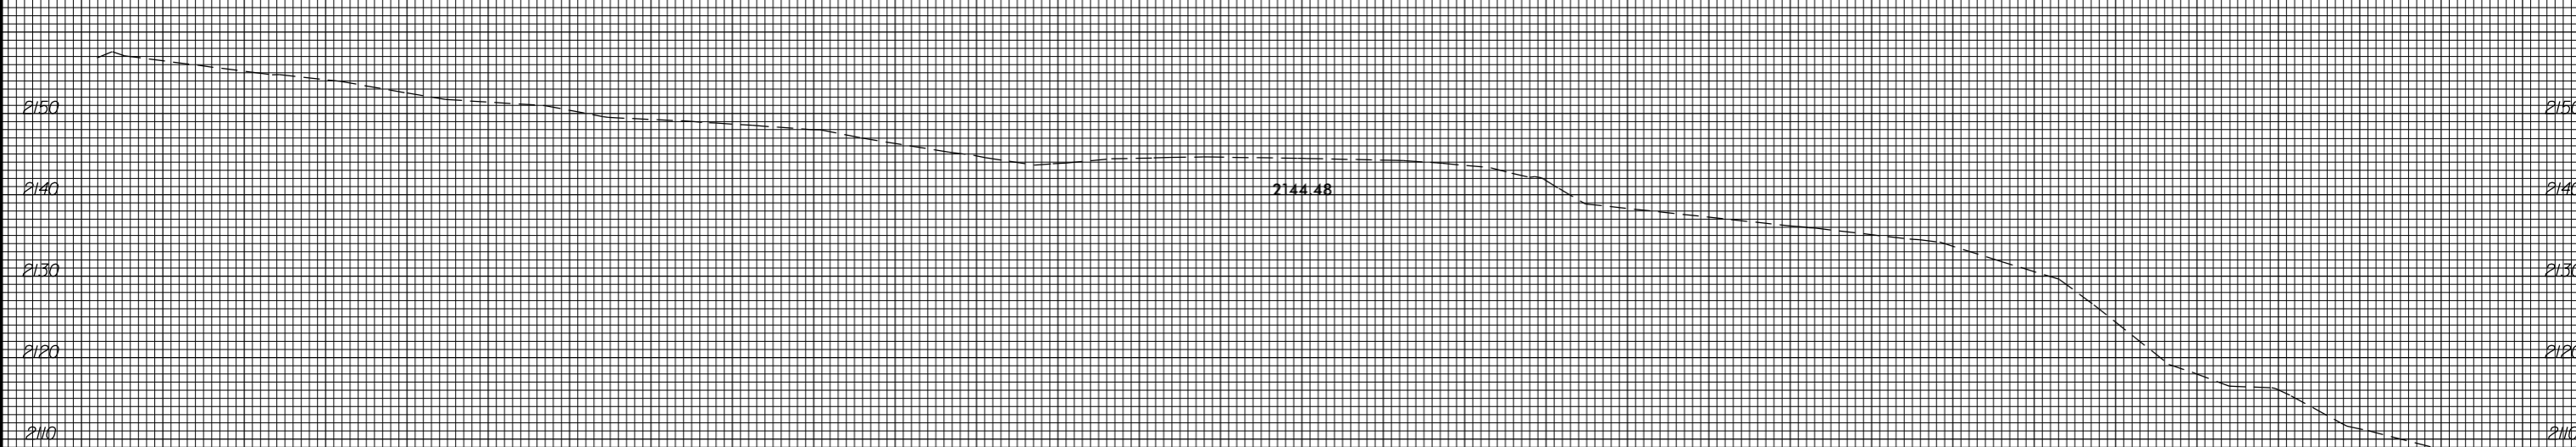

15 + 00.00


Note: "Quantities are approximate only. The Resident Engineer will re-cross-section the work accurately when the project is staked out. These cross-section notes will be used in computing the final quantities for which the contractor will be paid."

150 140 130 120 110 100 90 80 70 60 50 40 30 20 10 0 10 20 30 40 50 60 70 80 90 100 110 120 130 140 150

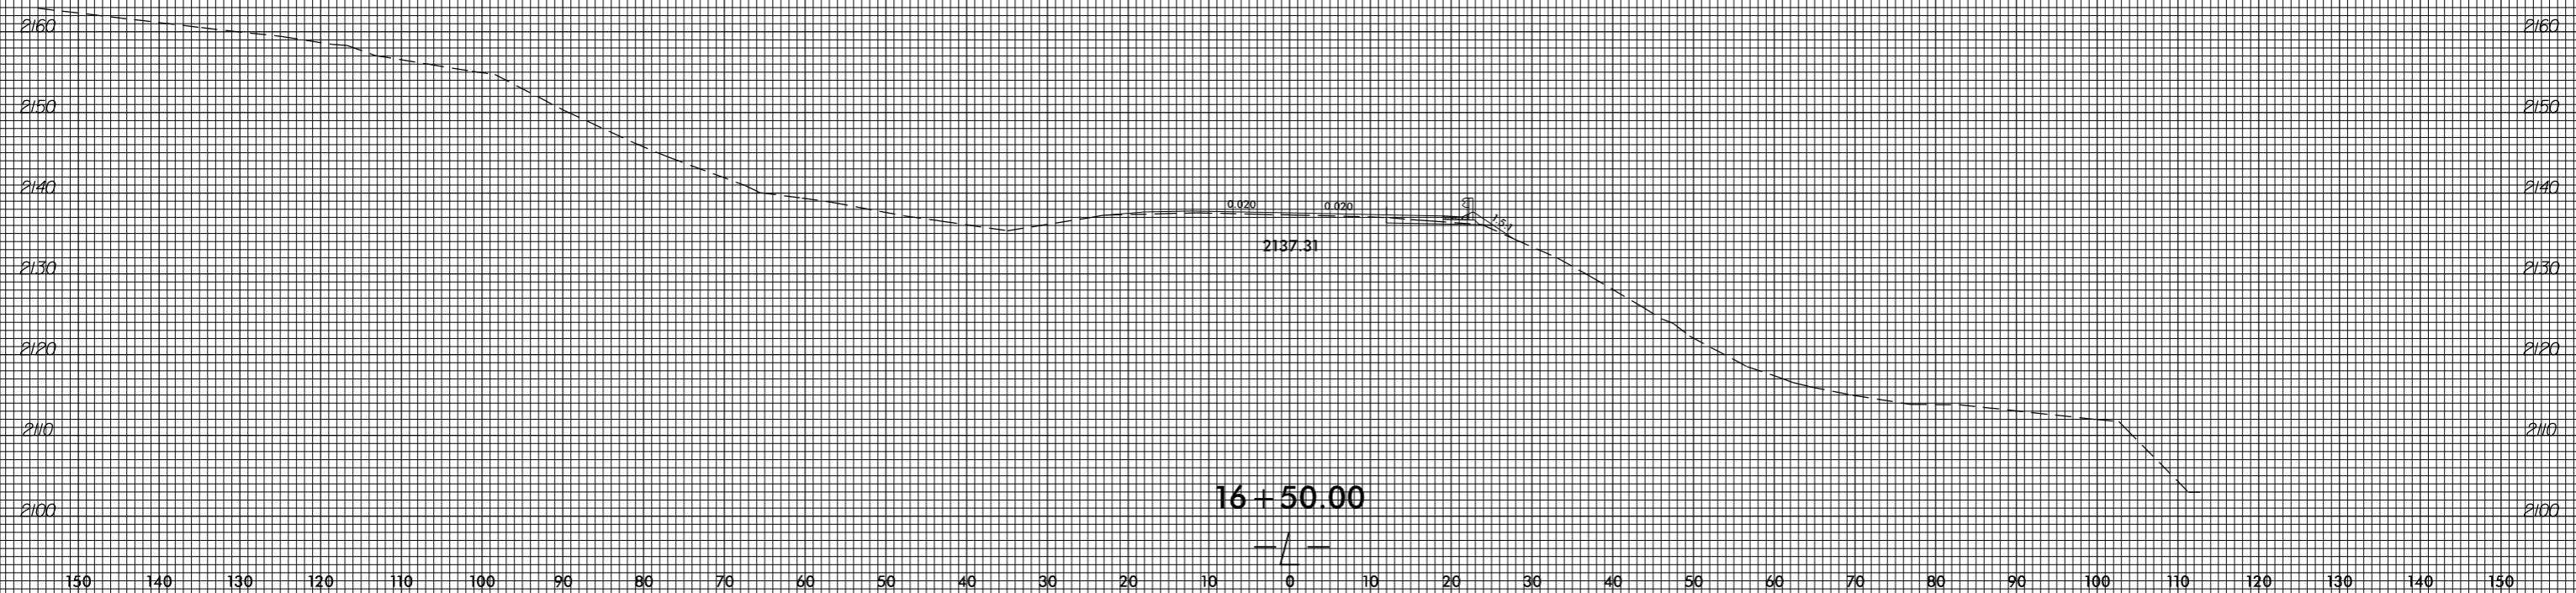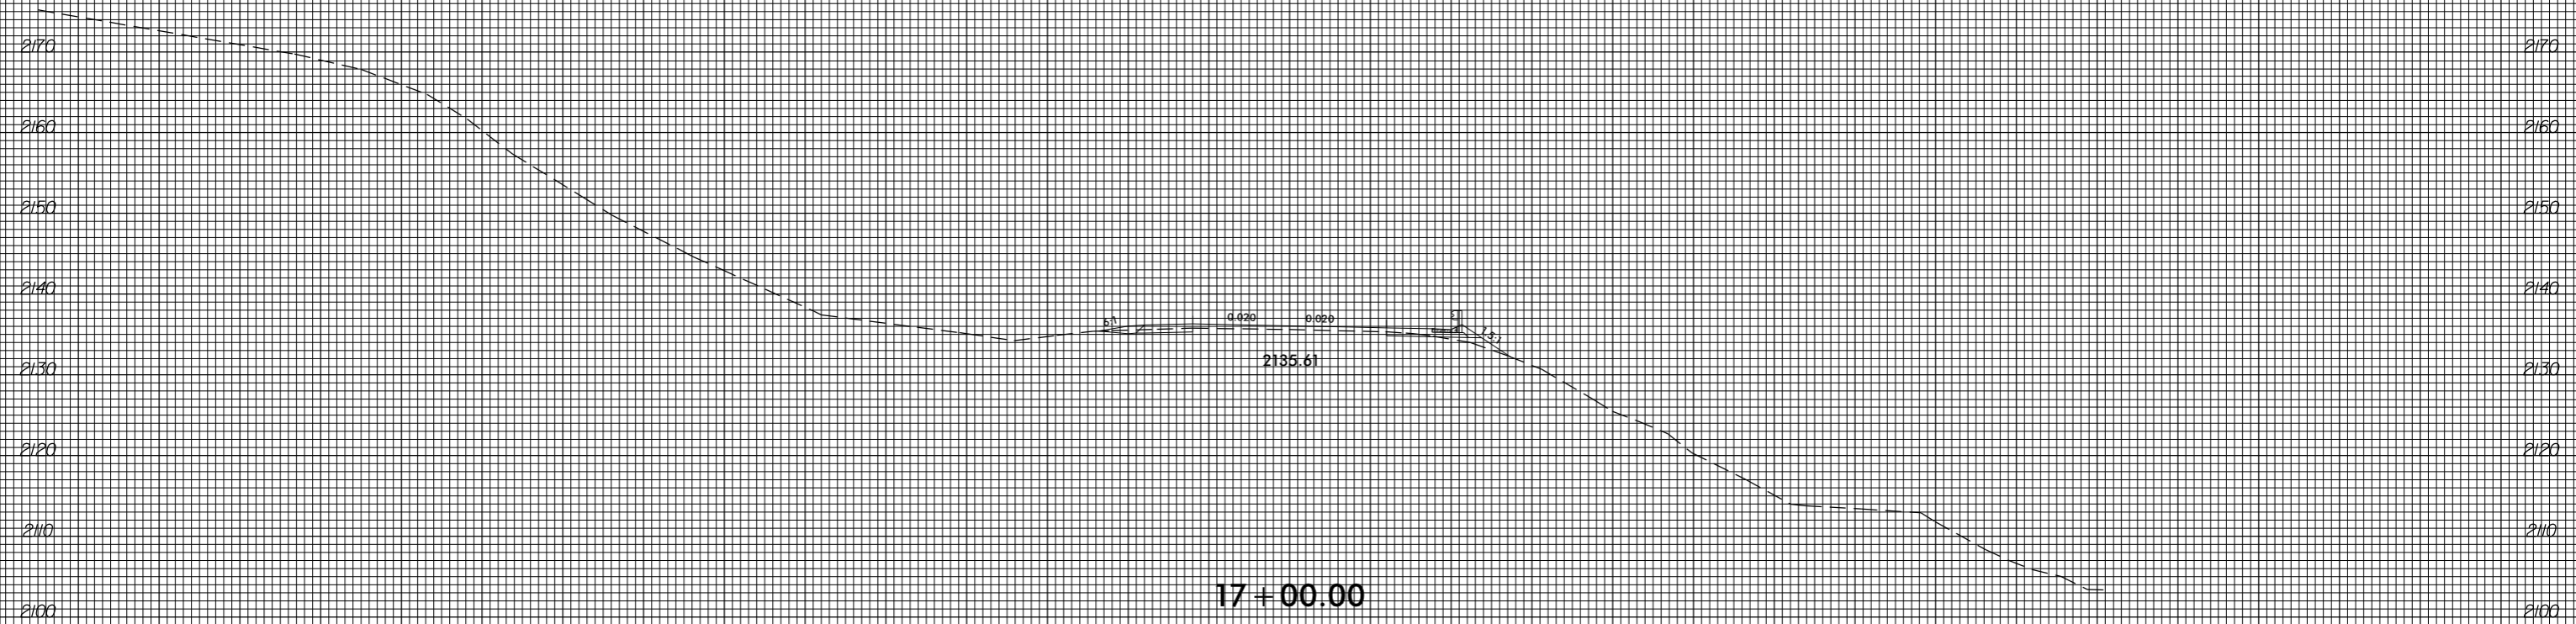


8/23/99

0 5 10	PROJ. REFERENCE NO. R-4753	SHEET NO. X-4
--------	-------------------------------	------------------

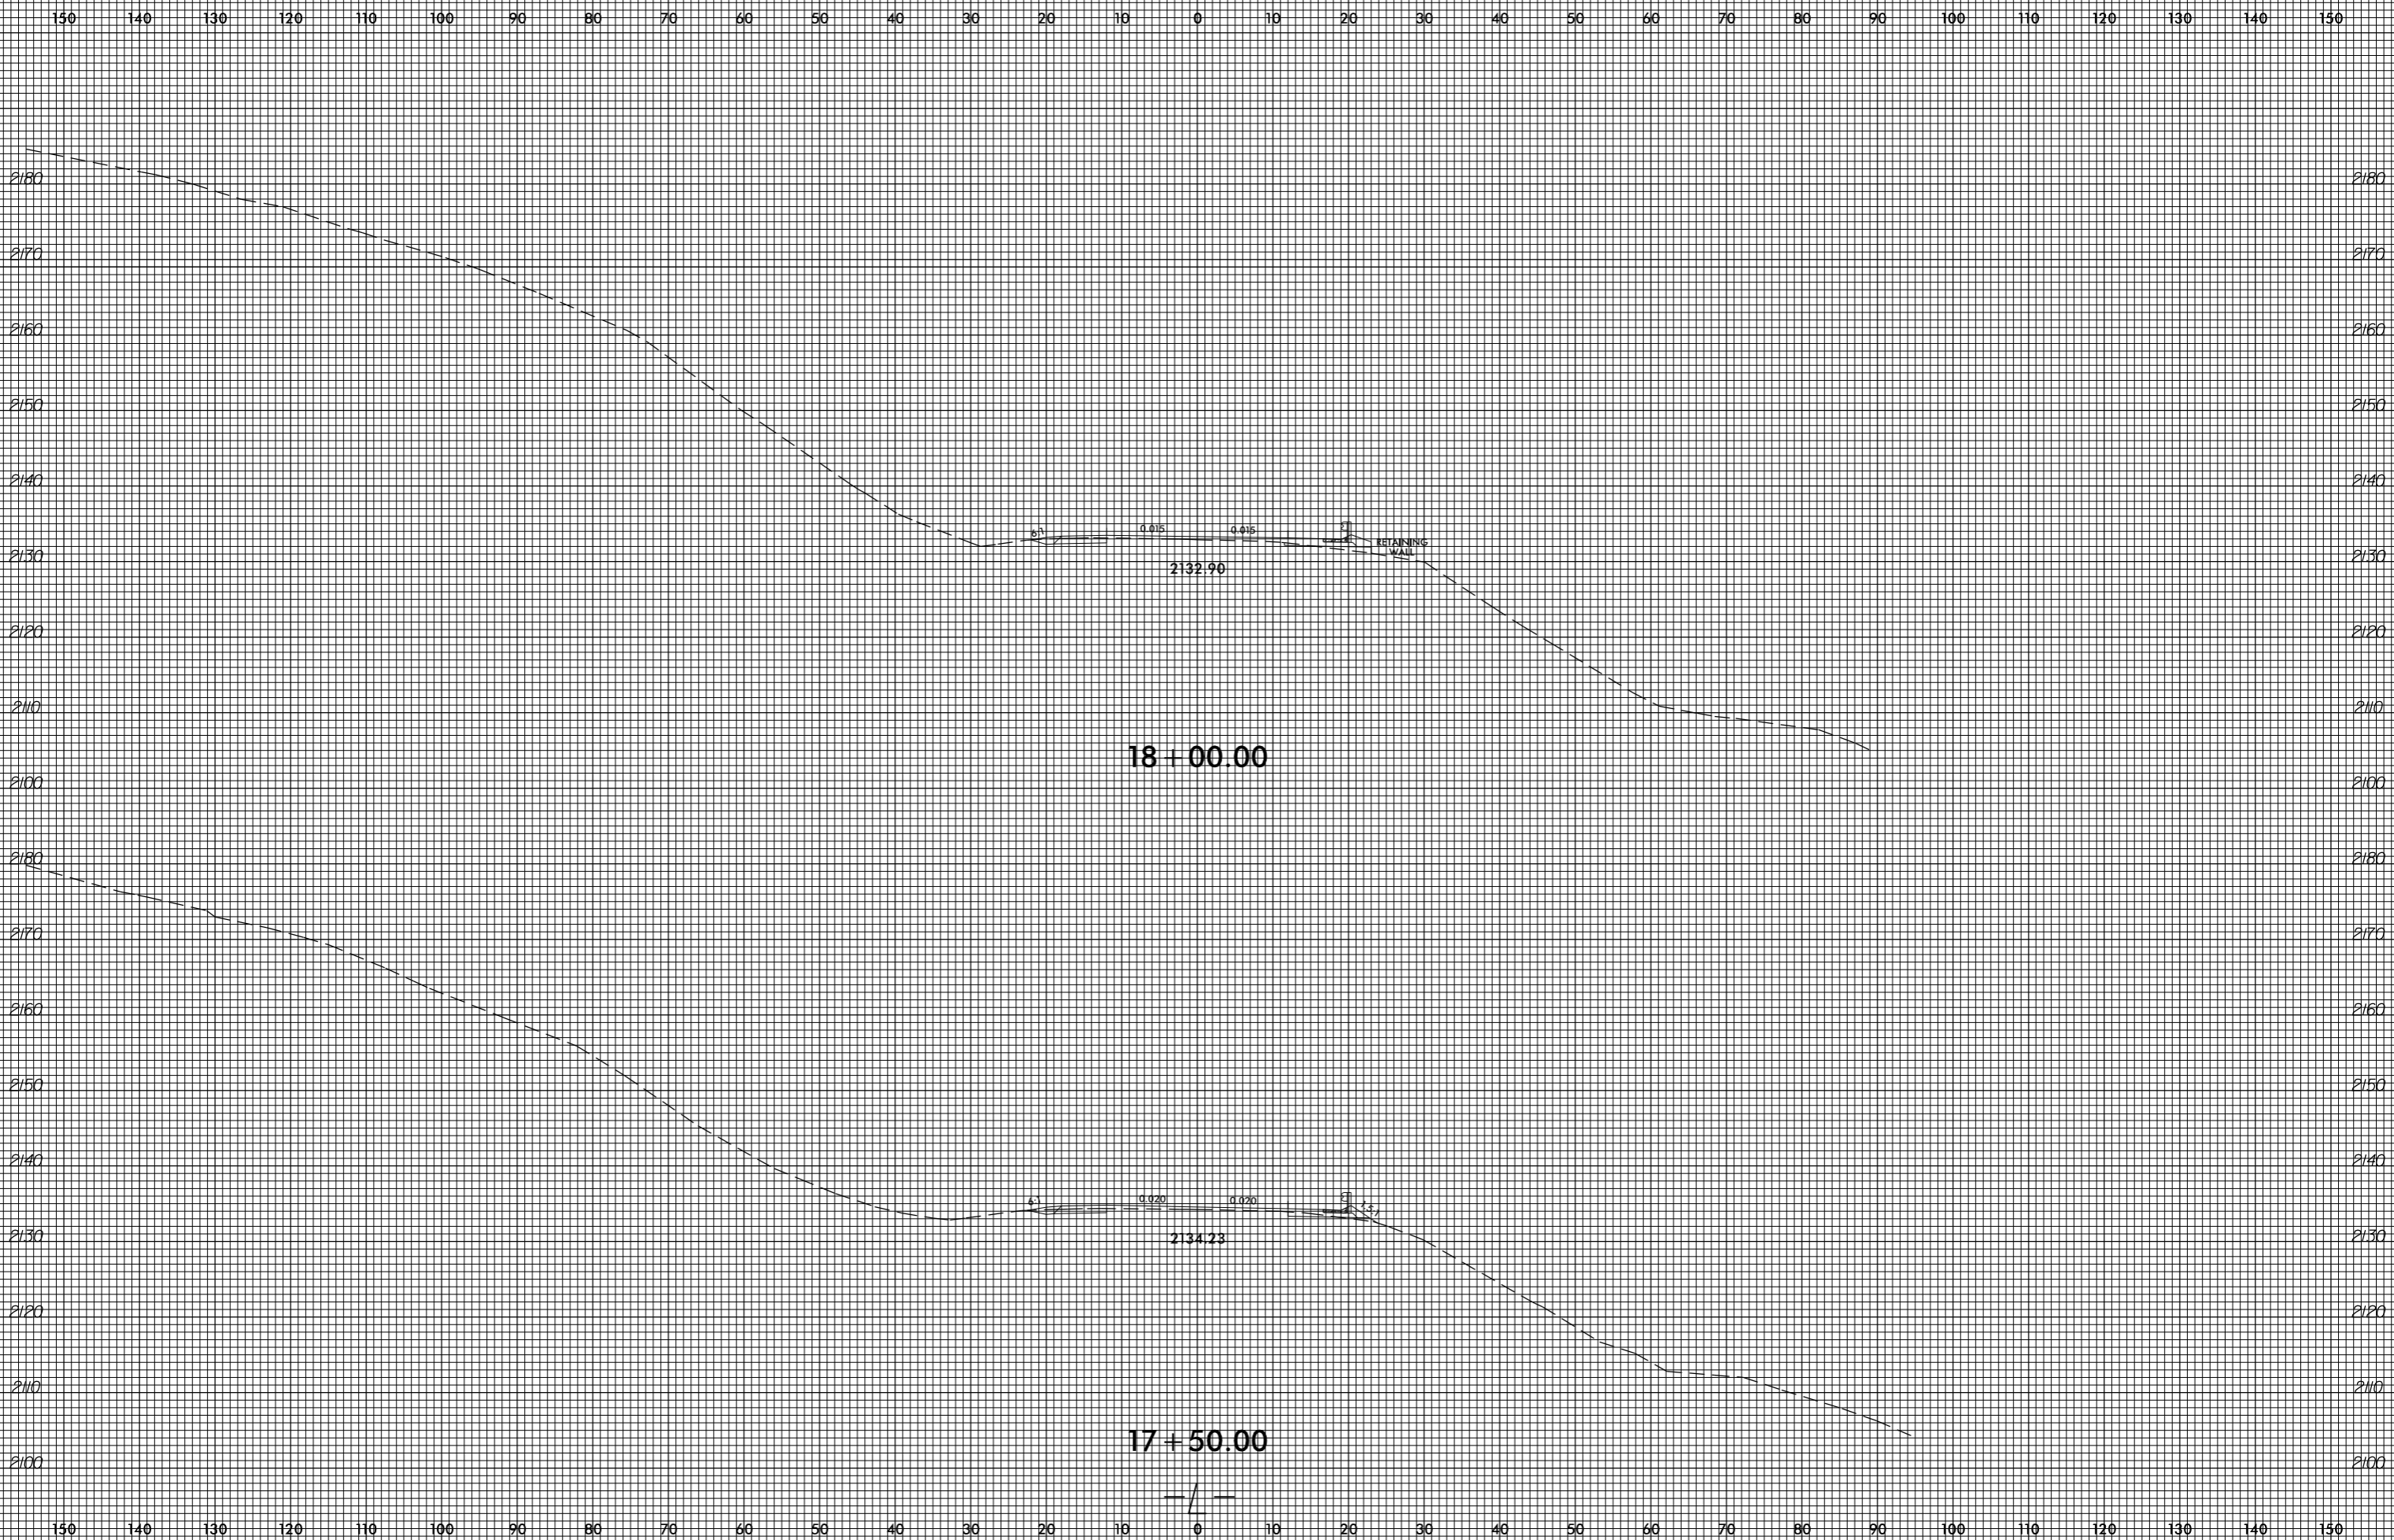


invalid expression
i:\xsc\14753_Rdy_xpl.L.dgn
US:ET:per:amk

150 140 130 120 110 100 90 80 70 60 50 40 30 20 10 0 10 20 30 40 50 60 70 80 90 100 110 120 130 140 150

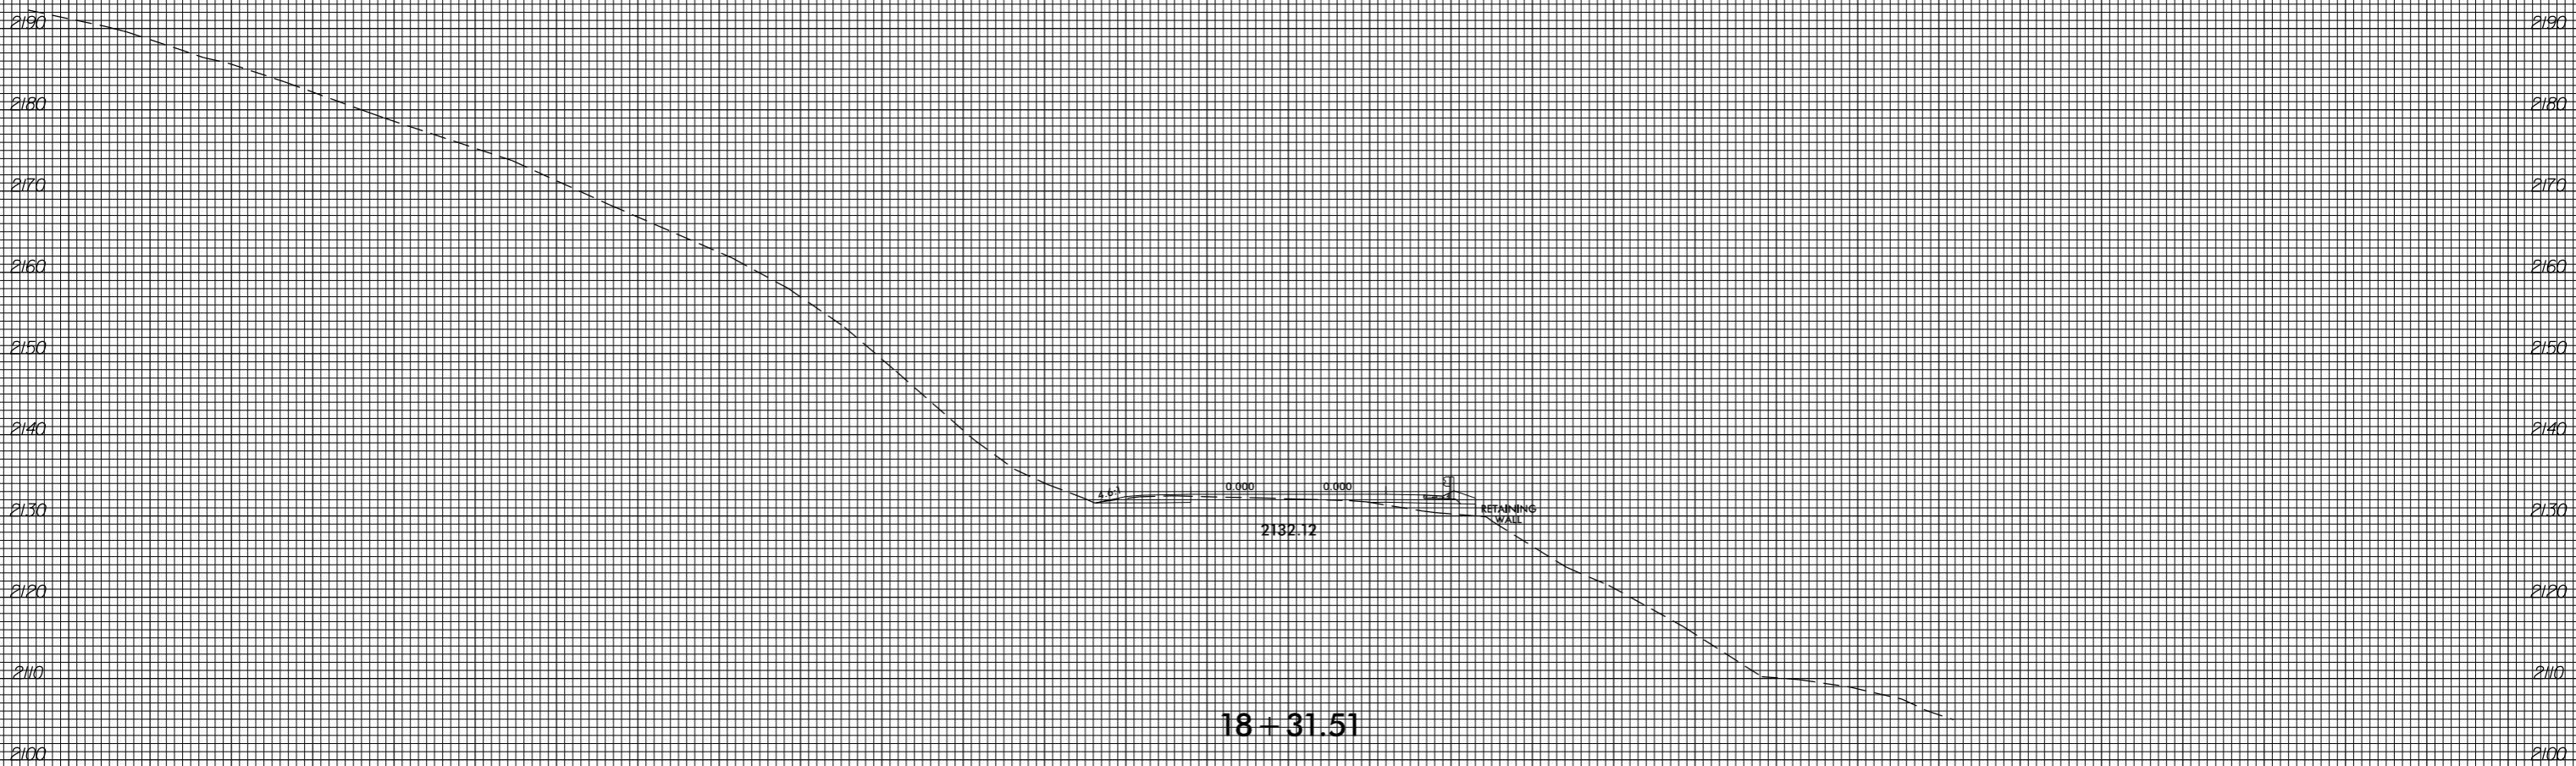

150 140 130 120 110 100 90 80 70 60 50 40 30 20 10 0 10 20 30 40 50 60 70 80 90 100 110 120 130 140 150


150 140 130 120 110 100 90 80 70 60 50 40 30 20 10 0 10 20 30 40 50 60 70 80 90 100 110 120 130 140 150

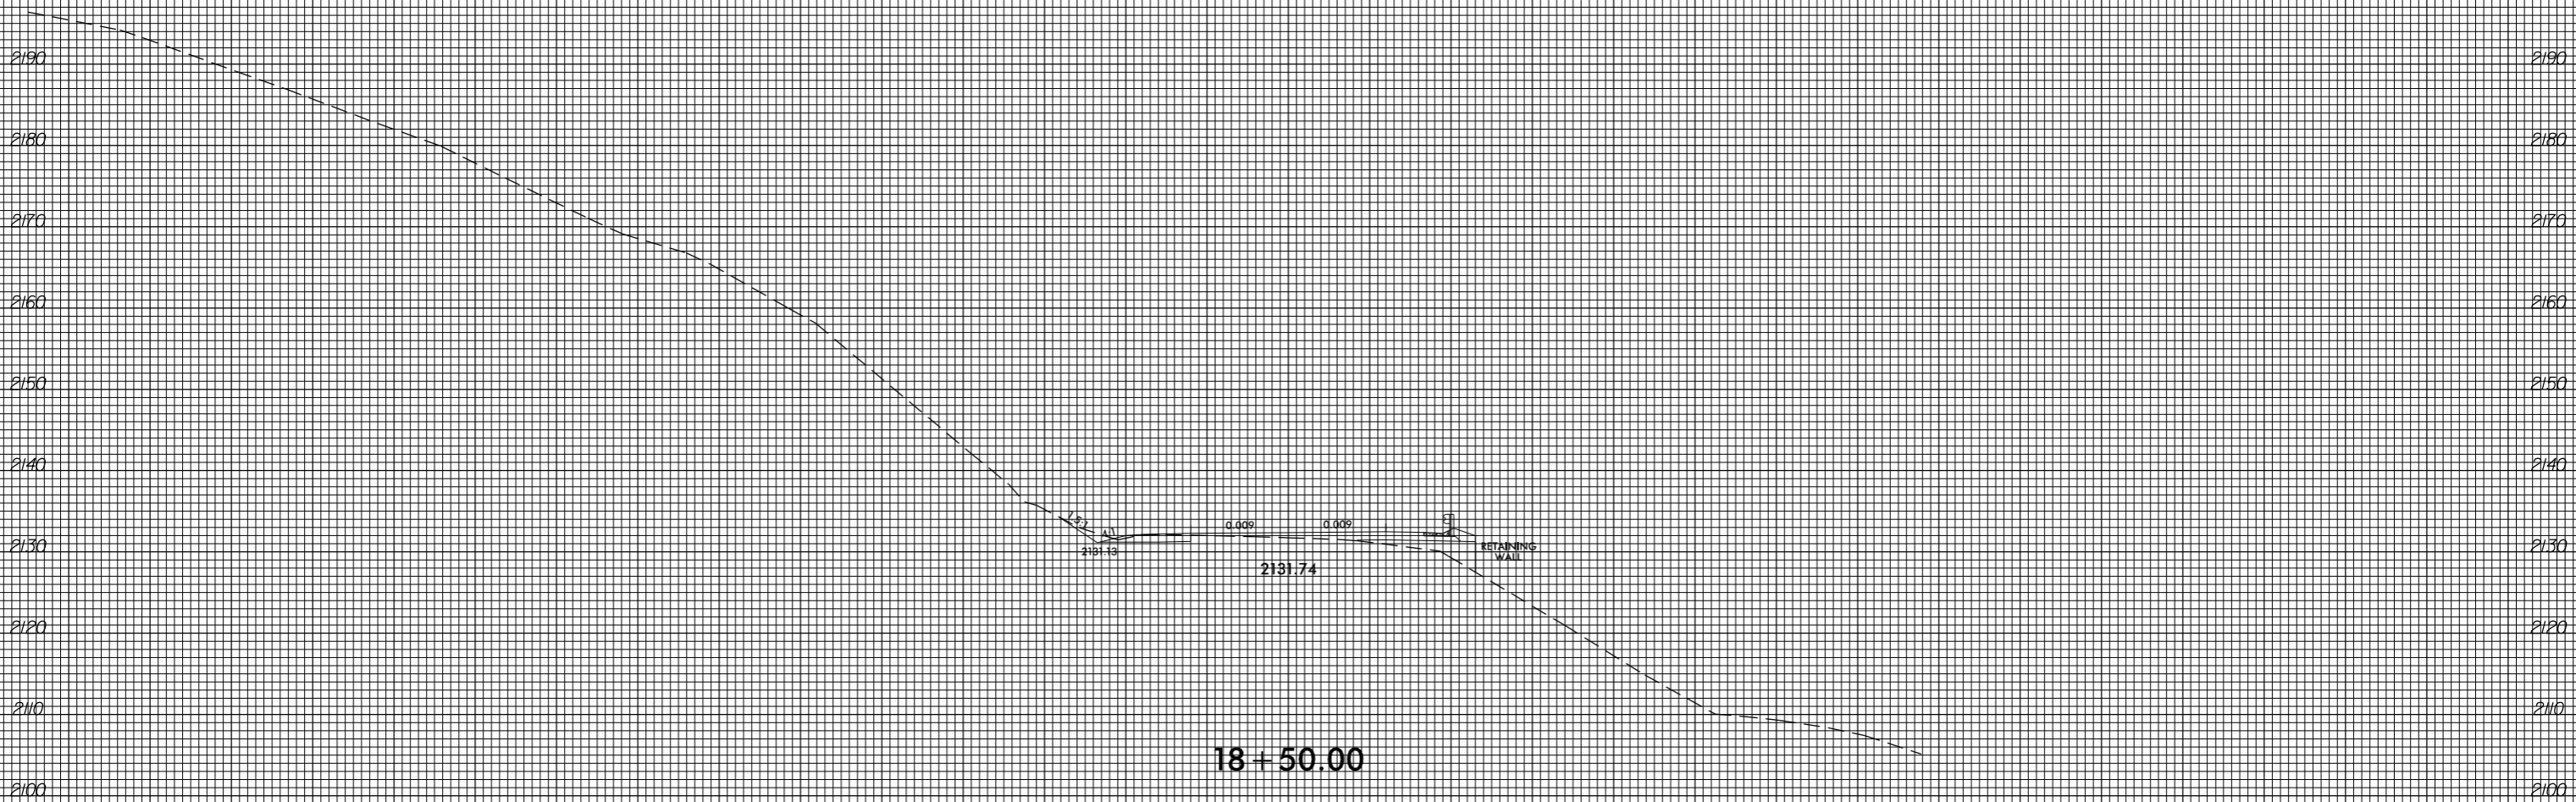


18+50.00

invalid expression
 i:\Xsc\14753_Rev\xp1.L.dgn
 US:ET:perstamk


150 140 130 120 110 100 90 80 70 60 50 40 30 20 10 0 10 20 30 40 50 60 70 80 90 100 110 120 130 140 150

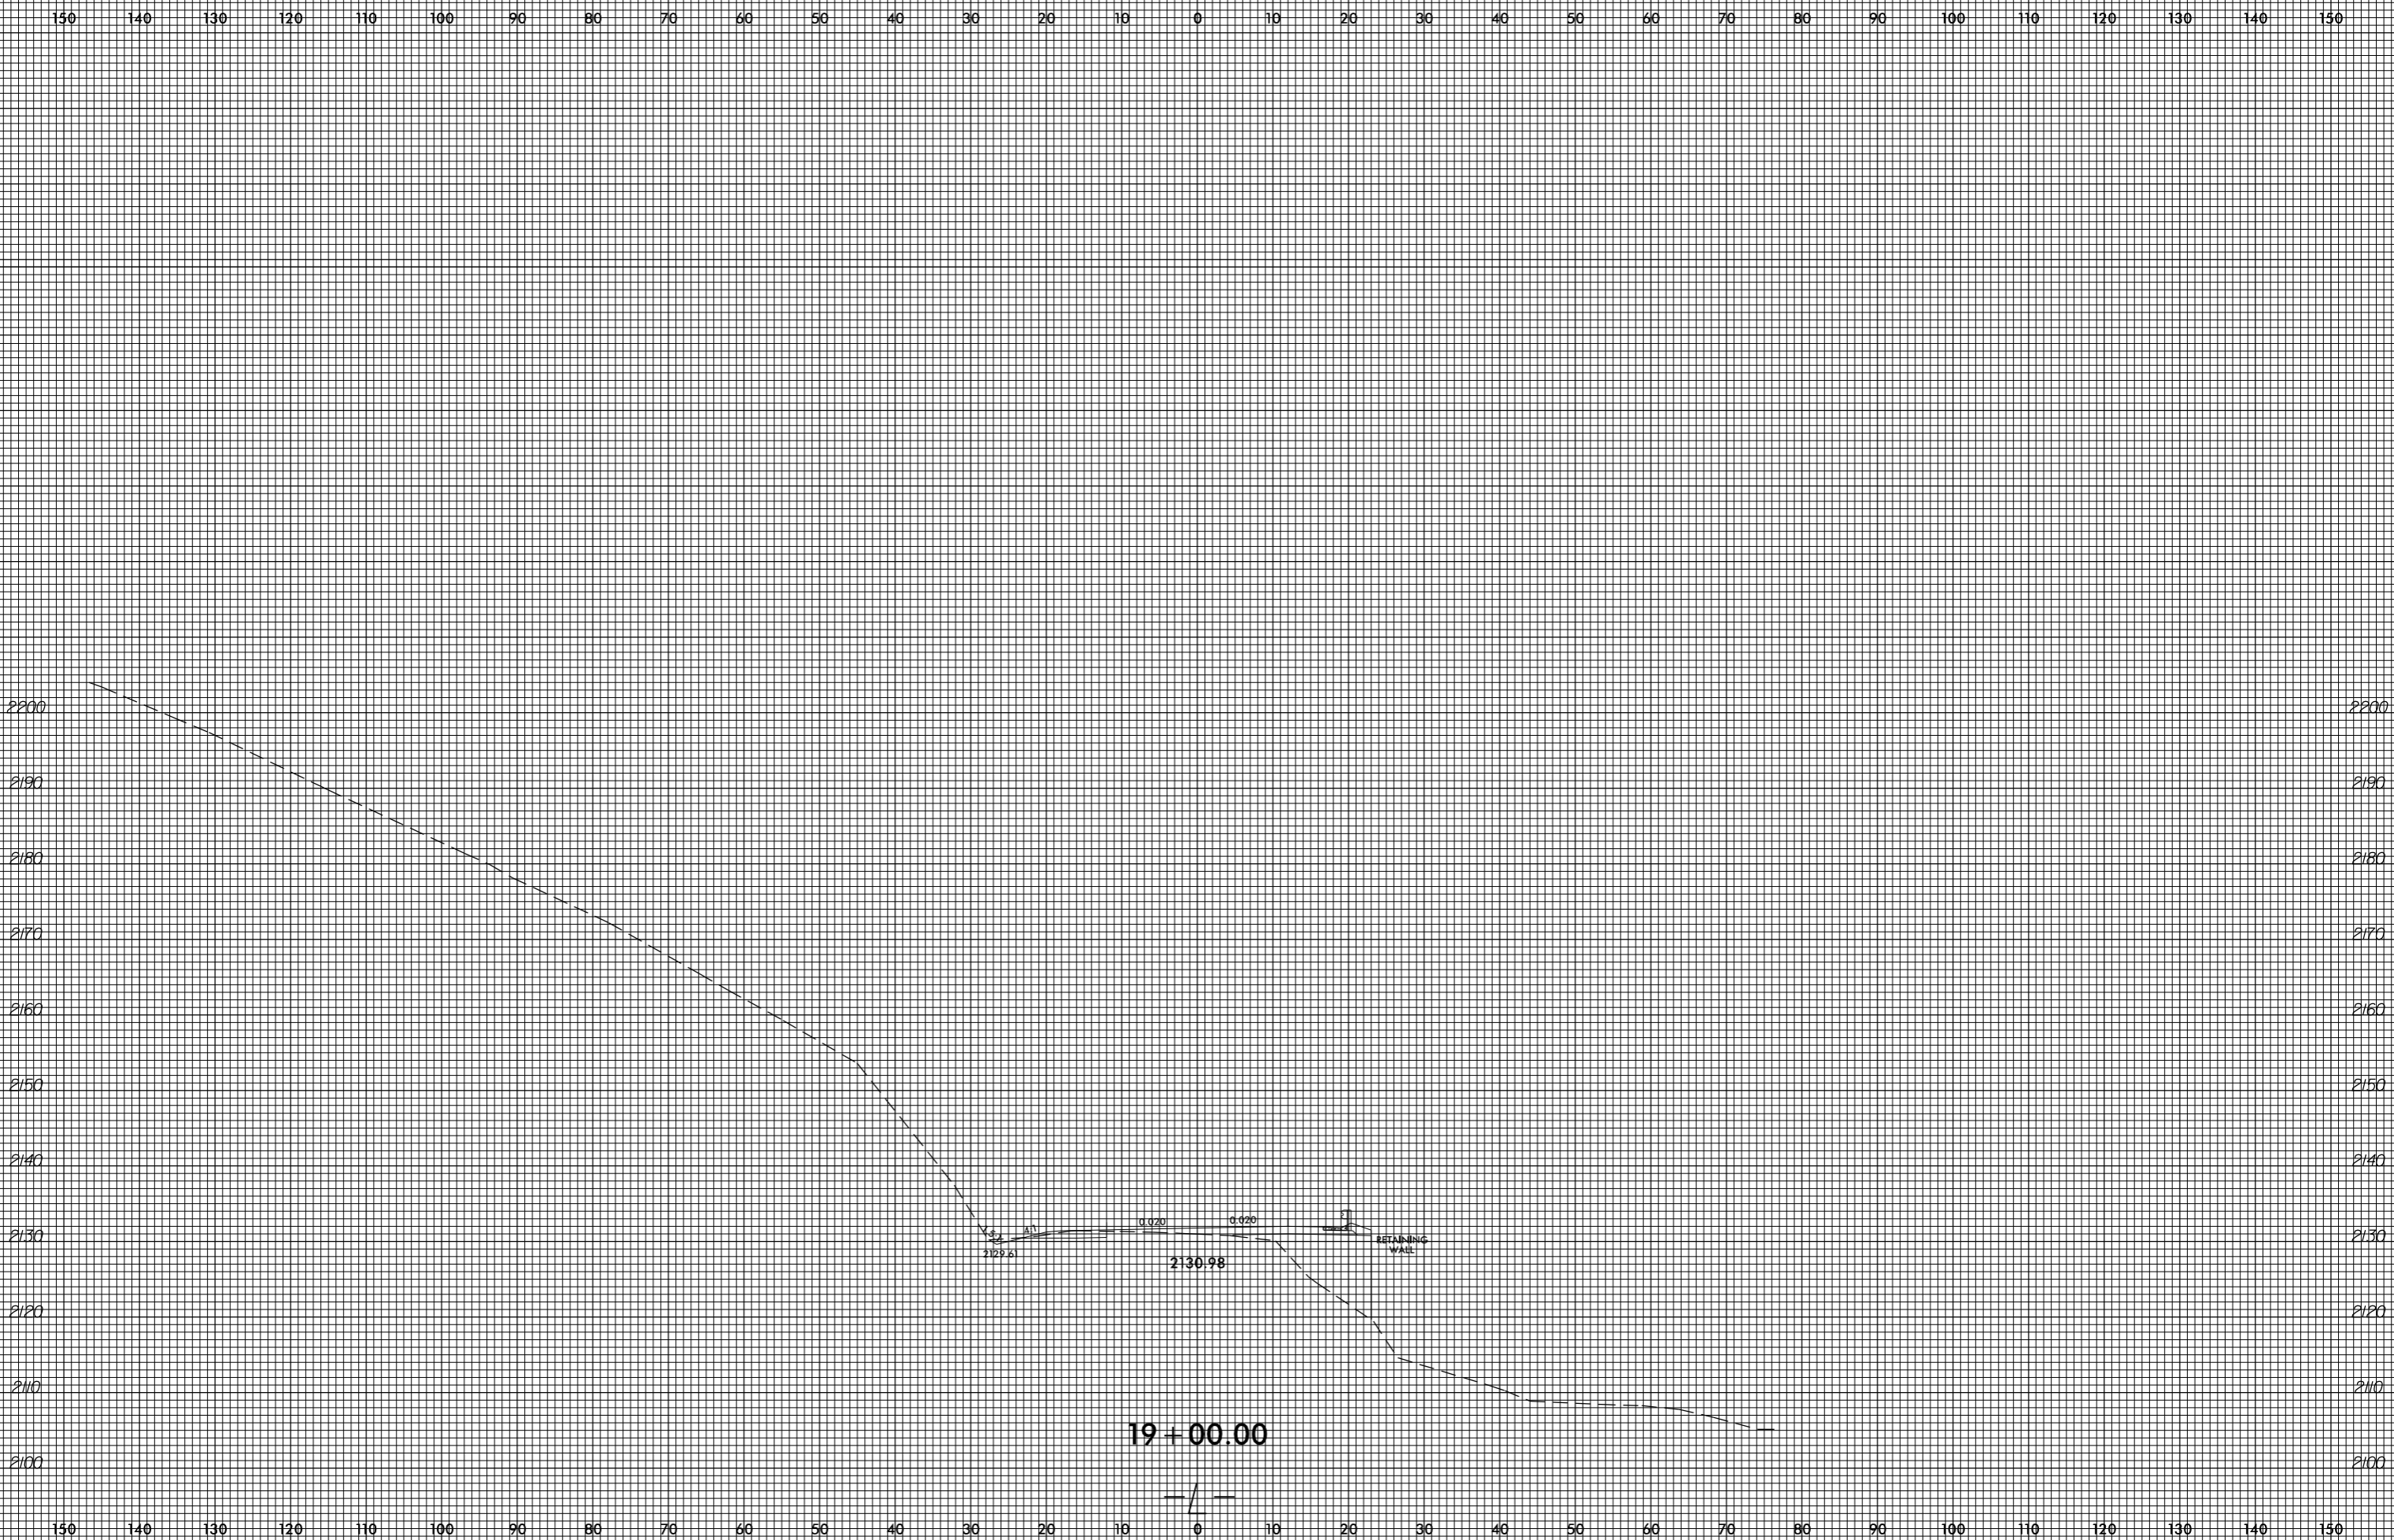


invalid expression
i:\xsc\14753_Rdy_xpl.L.dgn
US:ET:perstamk

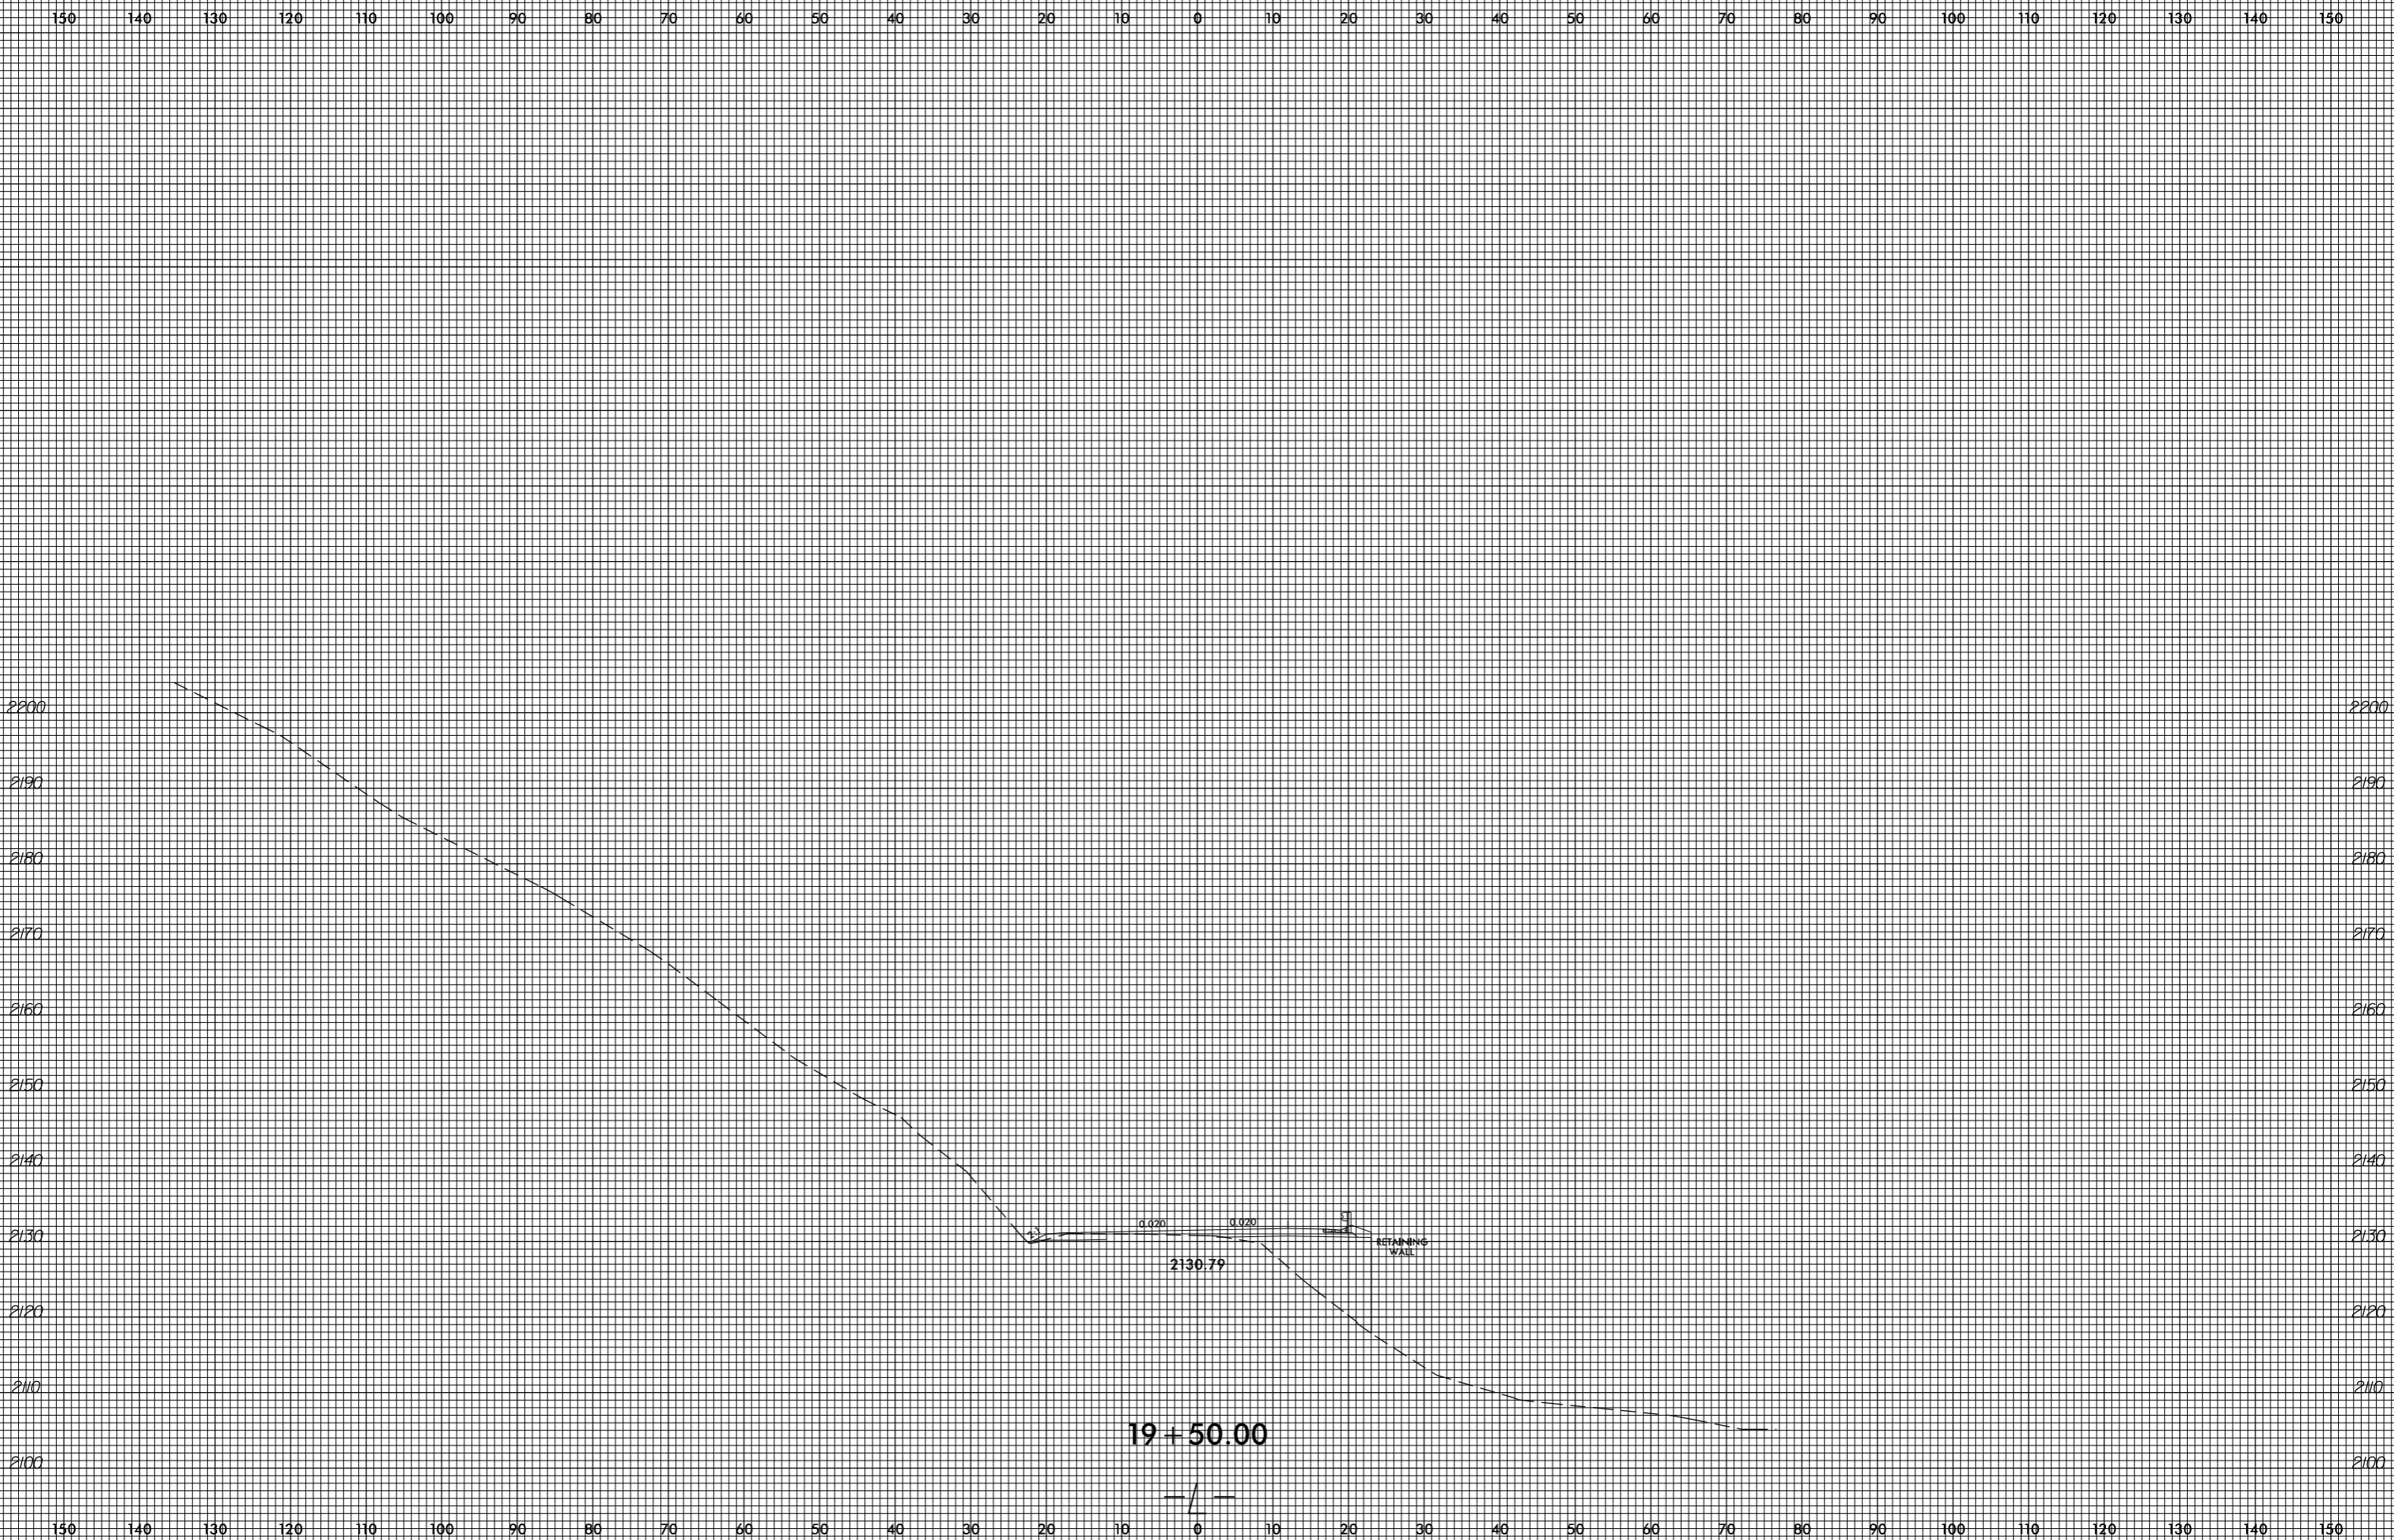


invalid expression
i:\xsc\4753_Rdy_xpl.L.dgn
User: eers@stark

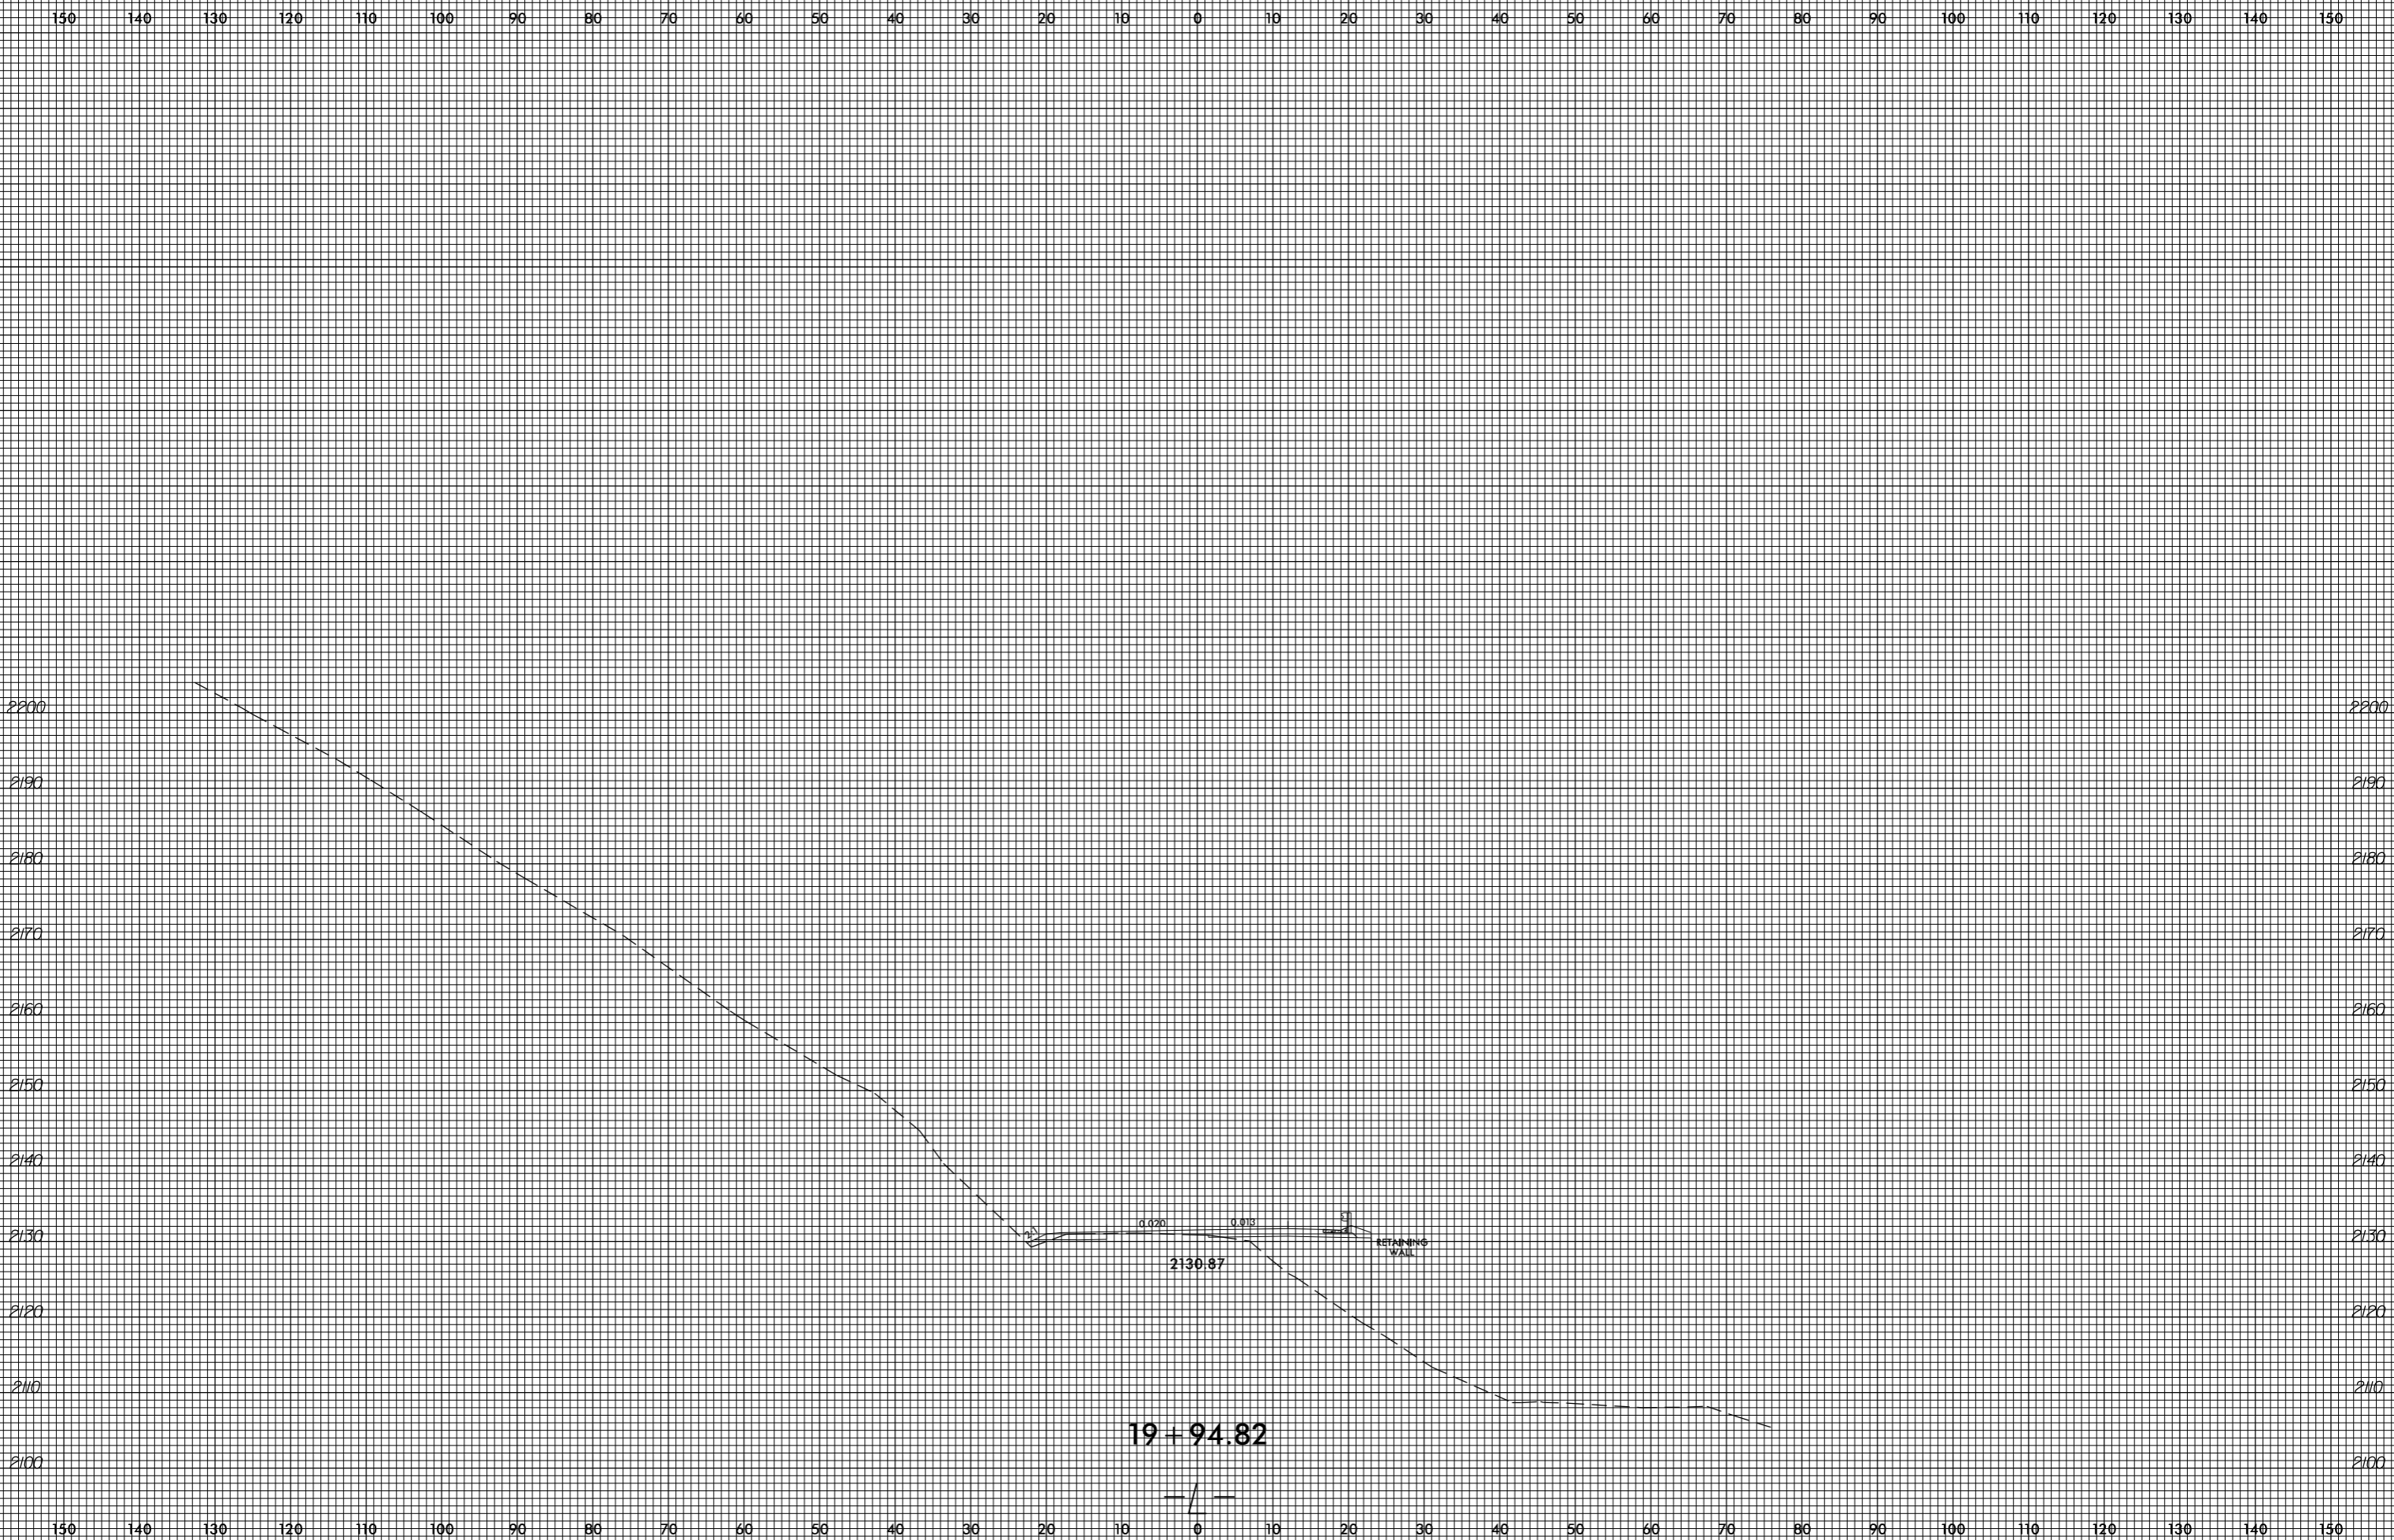

invalid expression
i:\Xsc\4753_Rdy_xpl.L.dgn
US:ET:per:stmk

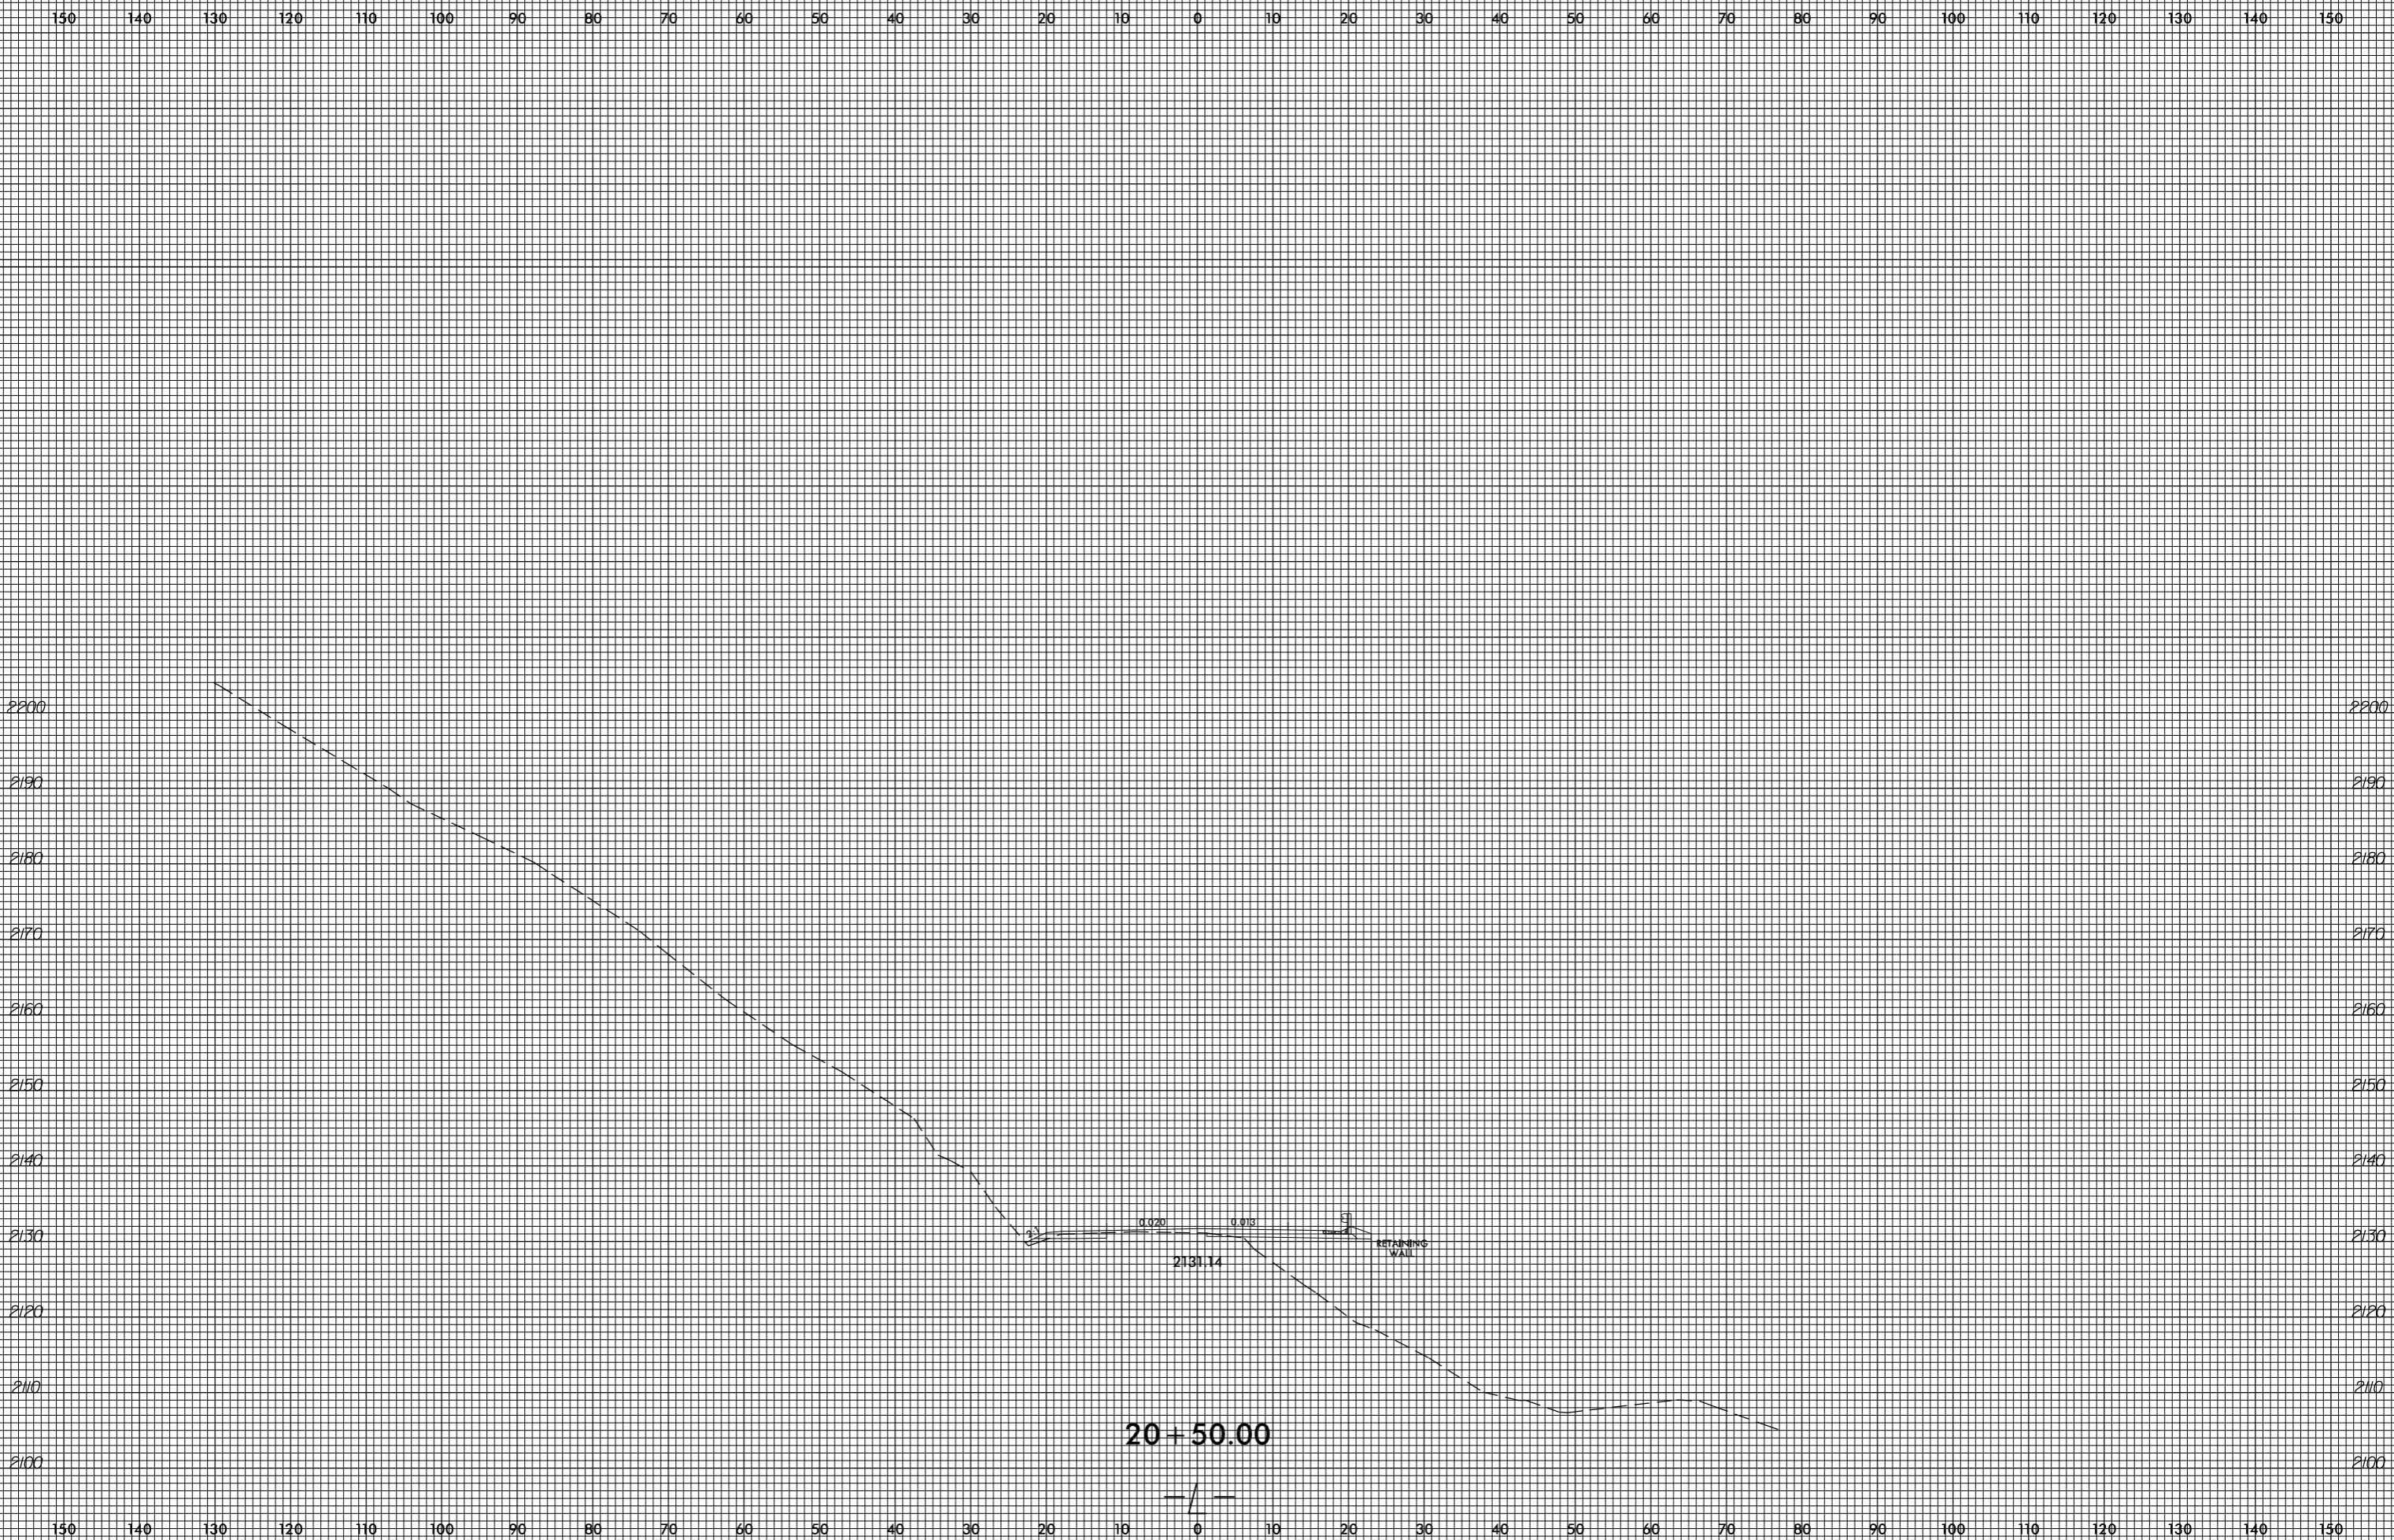


invalid expression
i:\Xsc\4753_Rdy_xpl.L.dgn
User: eers@stark

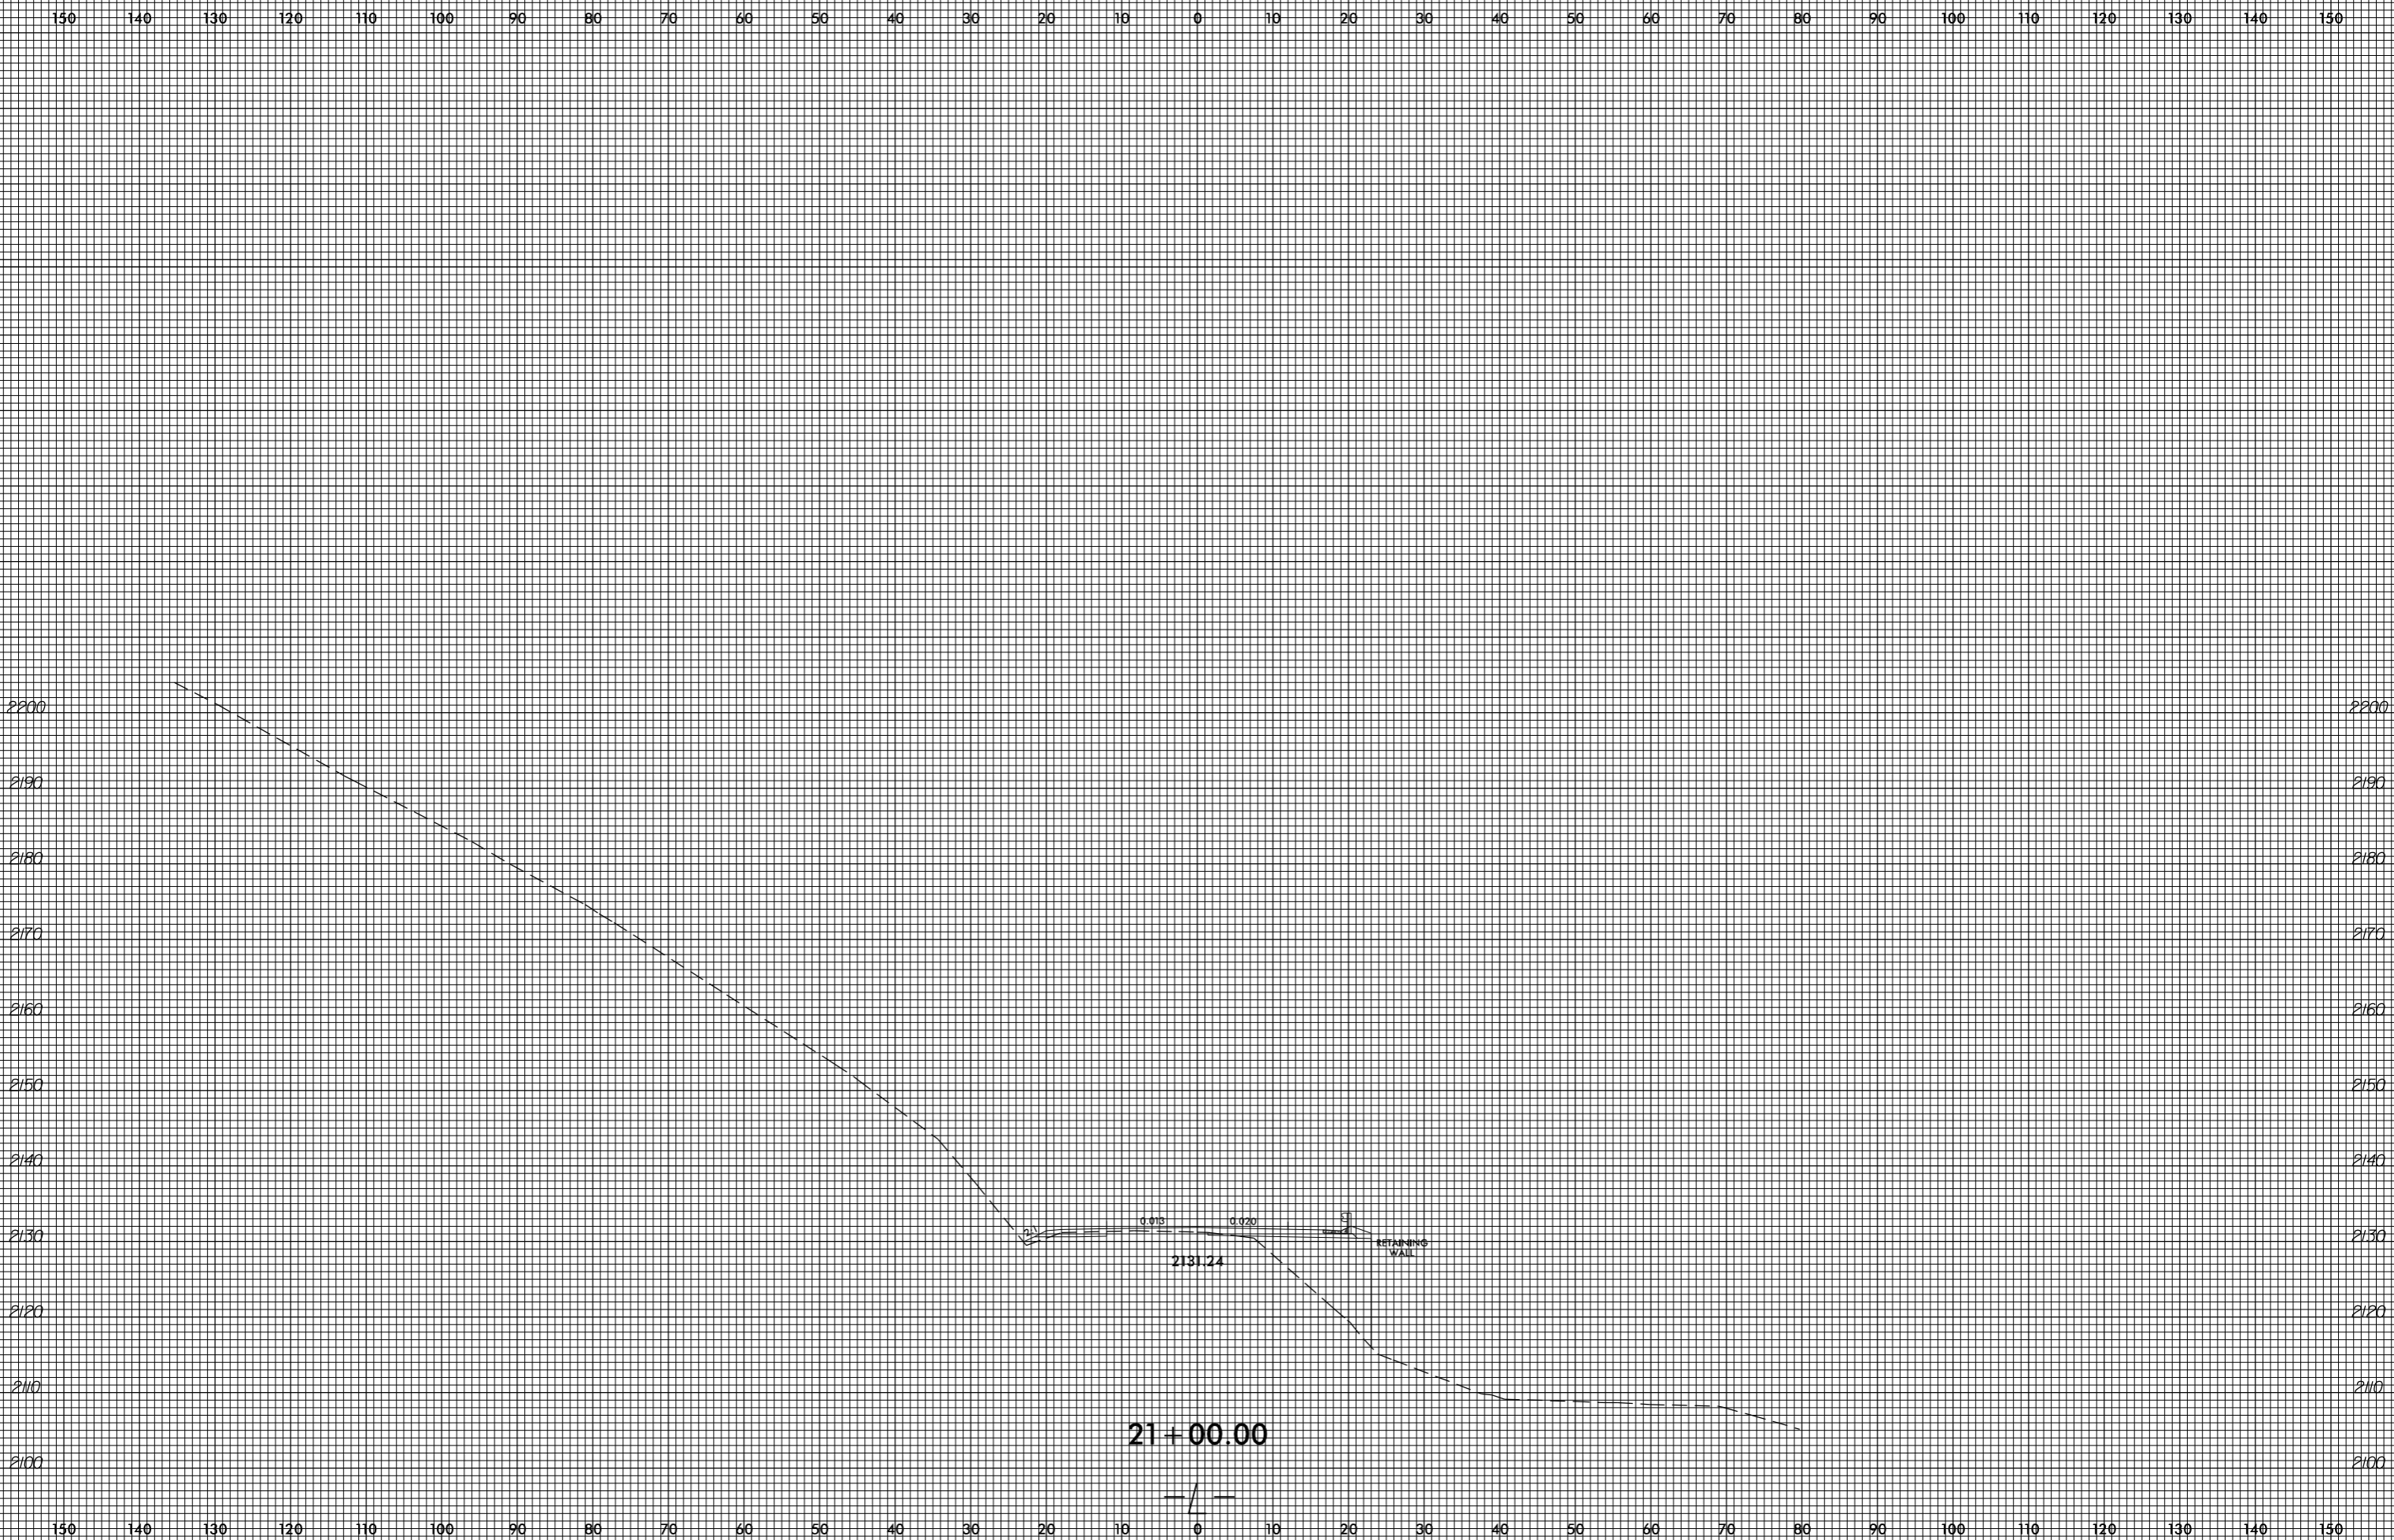


invalid expression
i:\Xsc\4753_Rdy_xpl.L.dgn
US:ET:per:stmk


8/23/99

0 5 10	PROJ. REFERENCE NO.	SHEET NO.
	R-4753	X-12

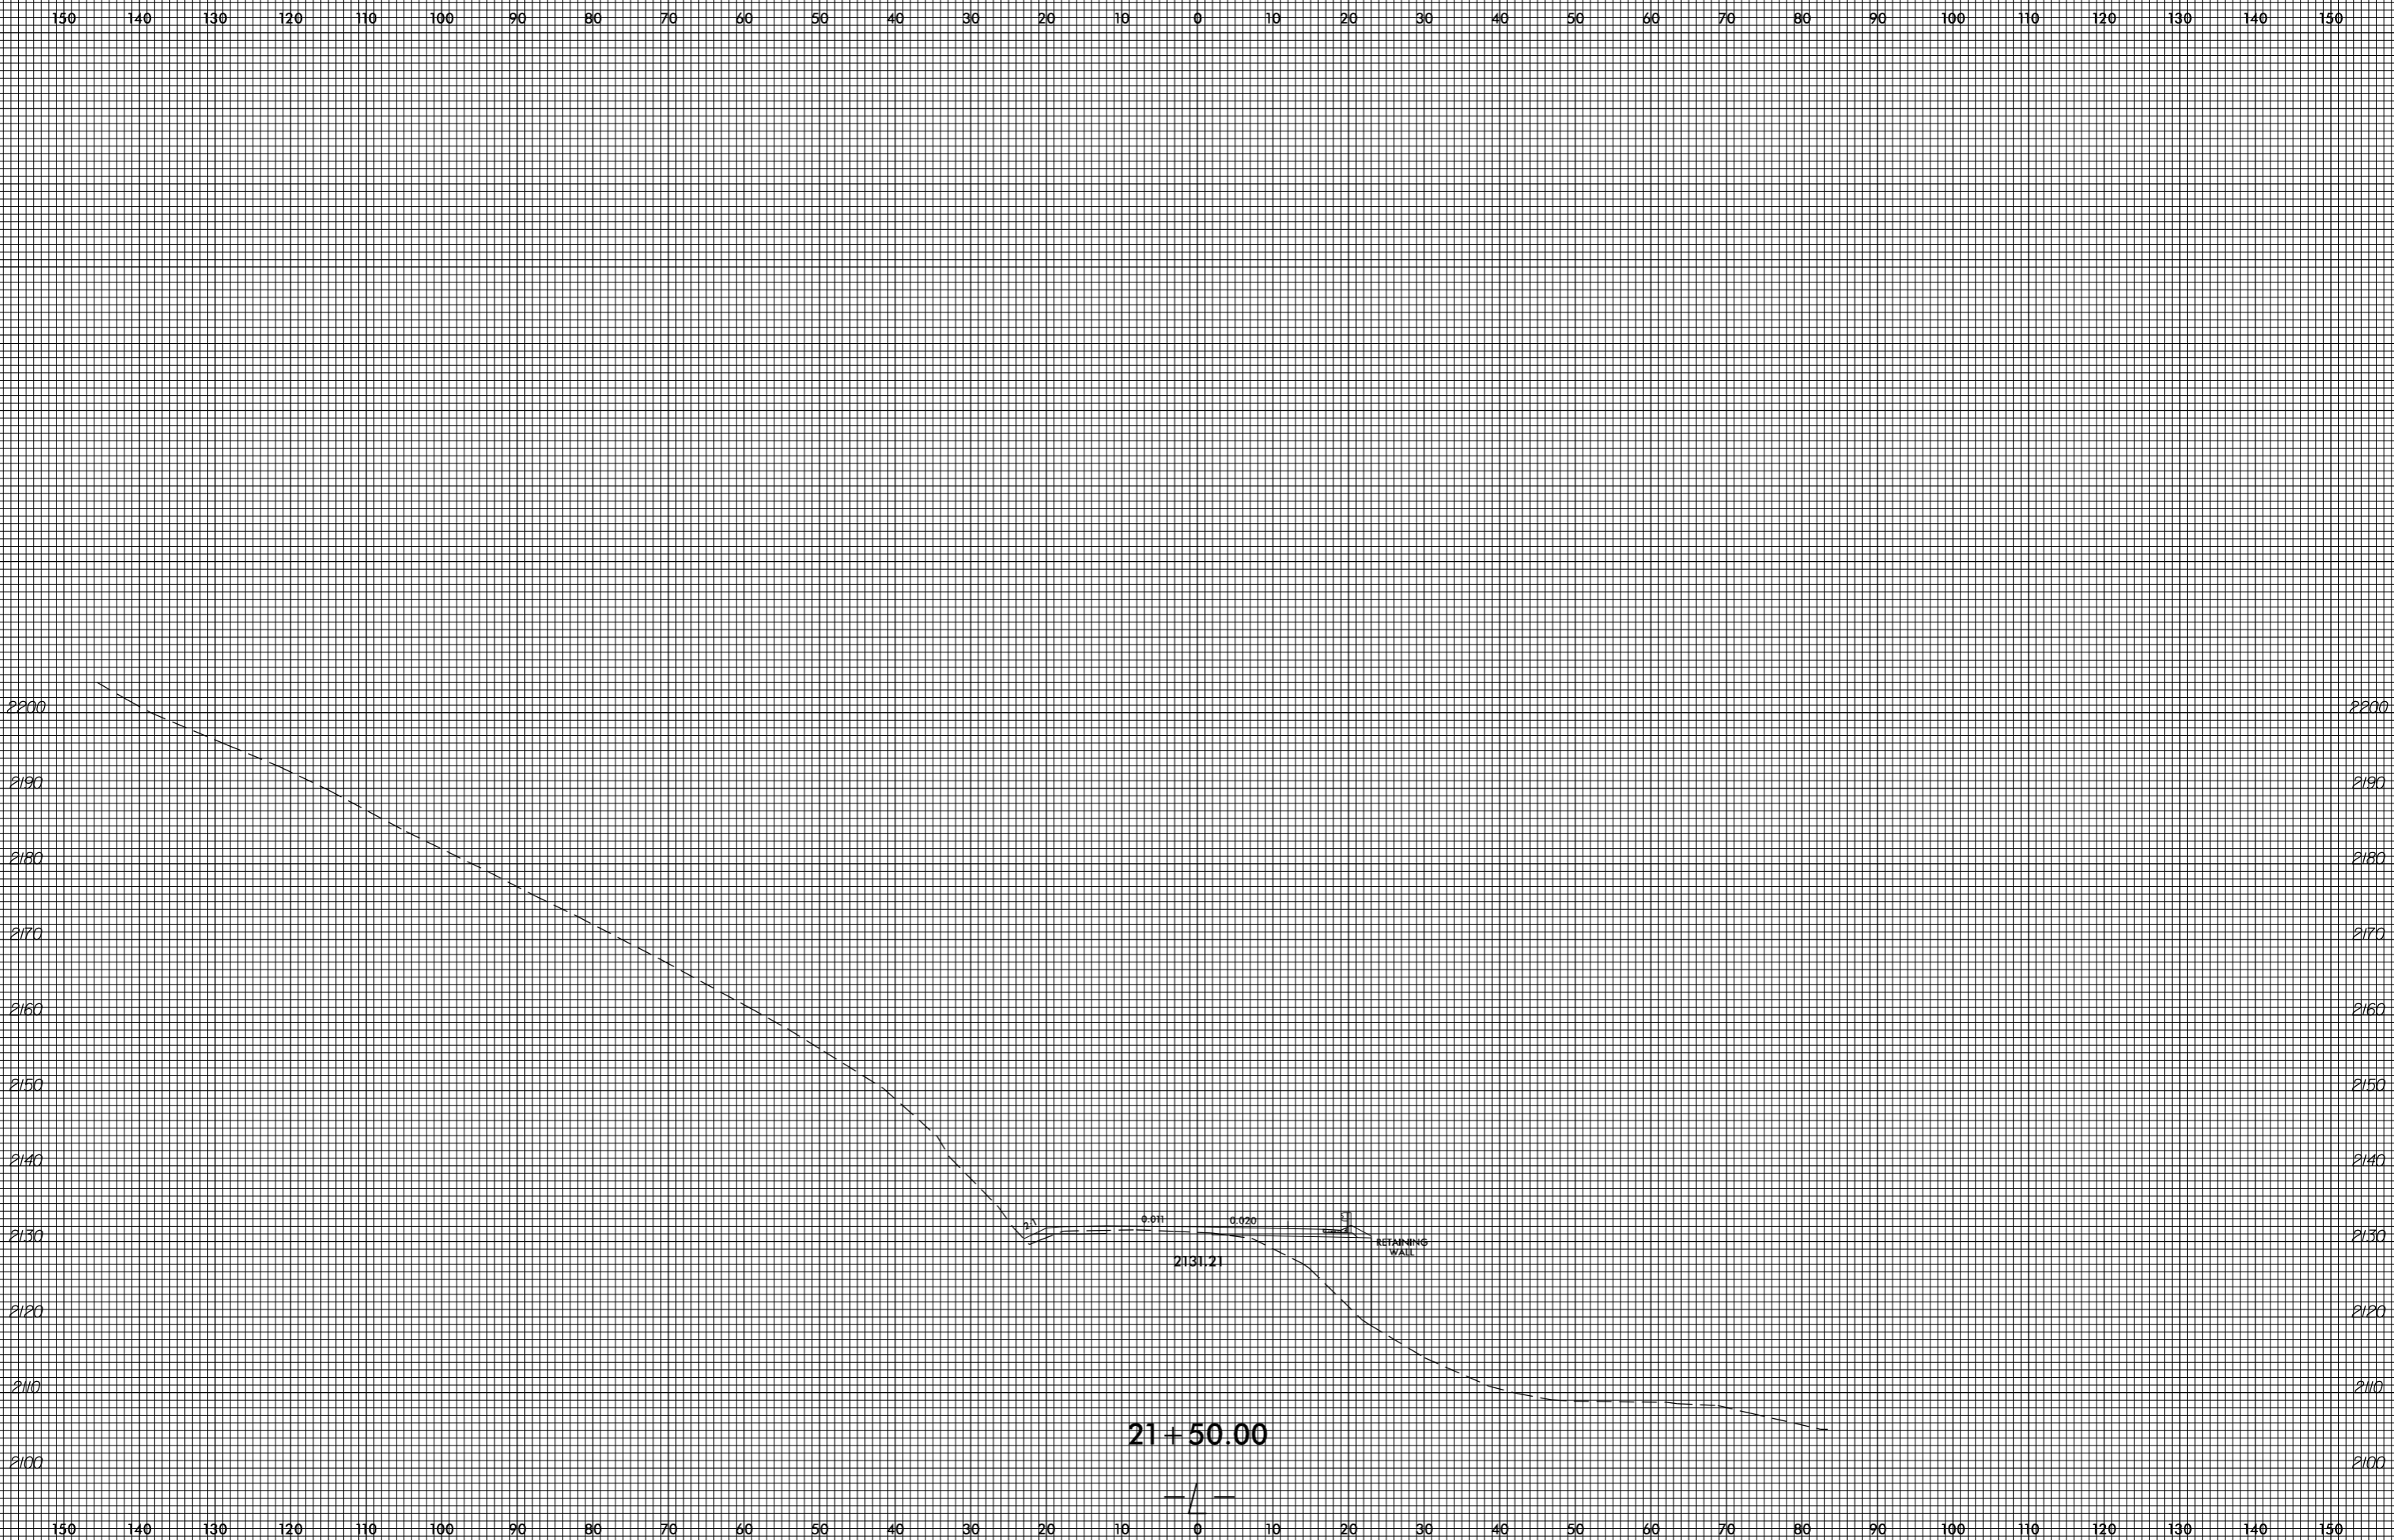



invalid expression
i:\Xsc\4753_Rev\pl.L.dgn
User: eers@stark

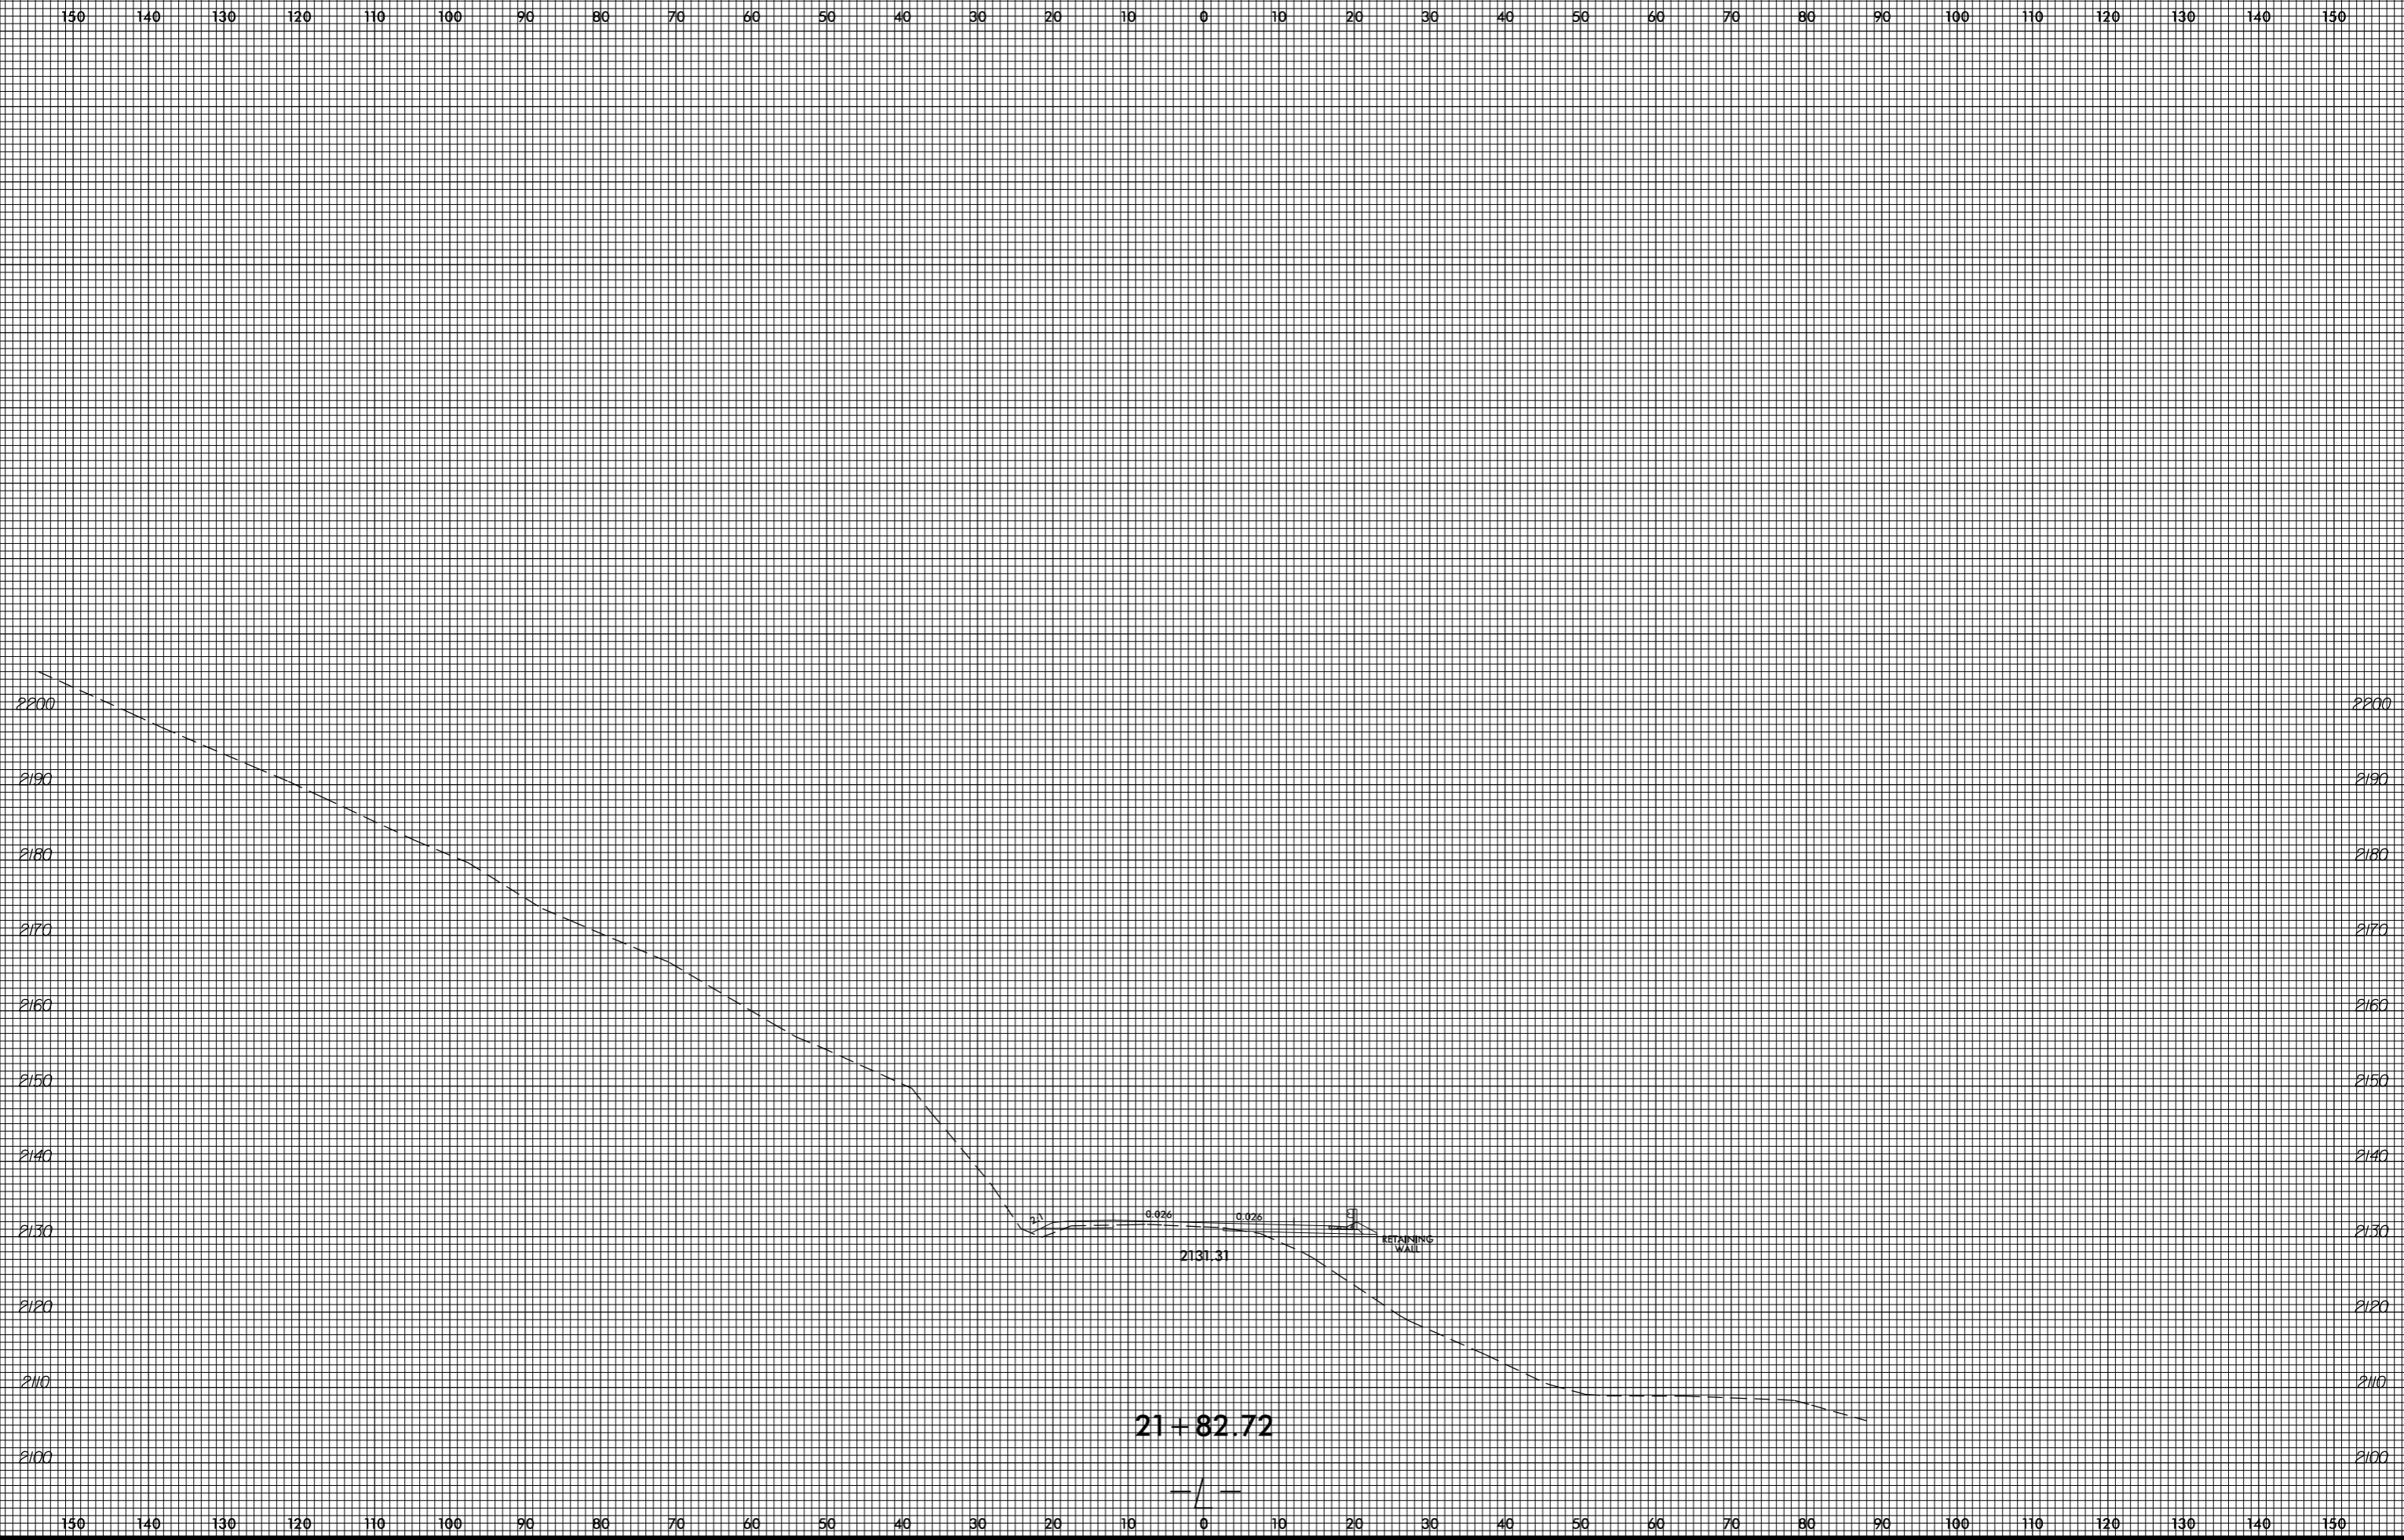

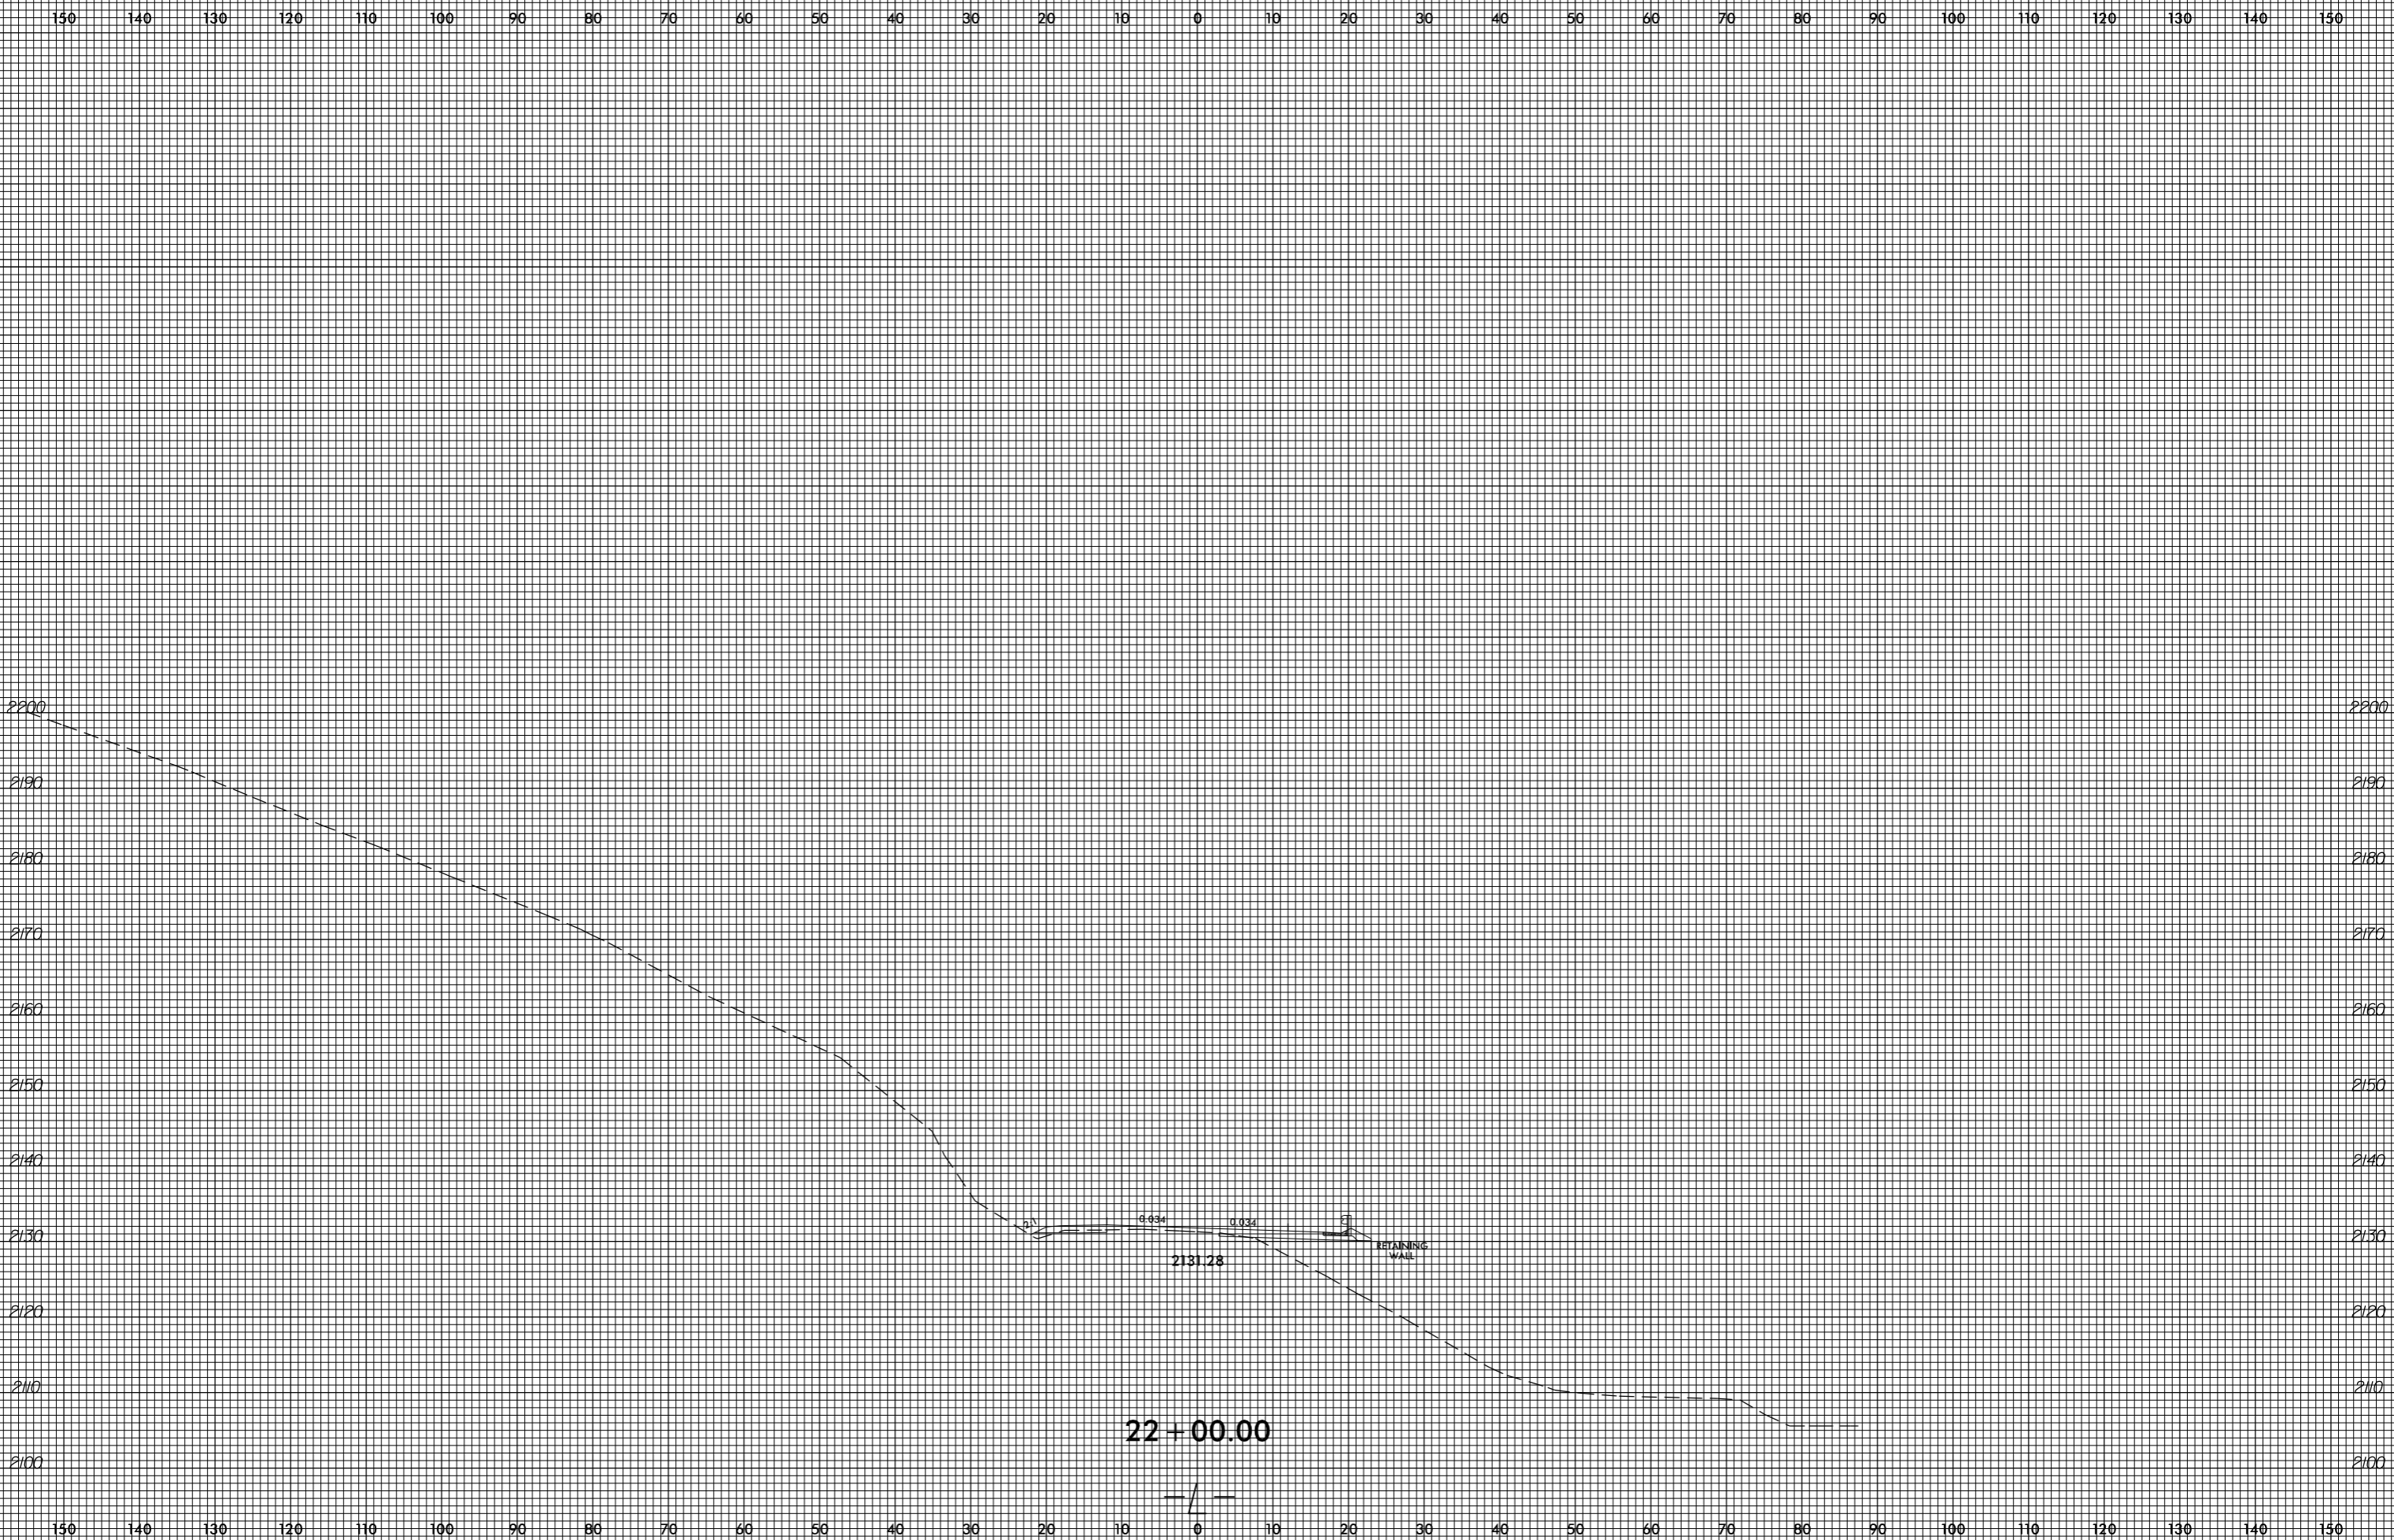


invalid expression
i:\xsc\4753_Rdy_xpl.L.dgn
US:ET:perstamk

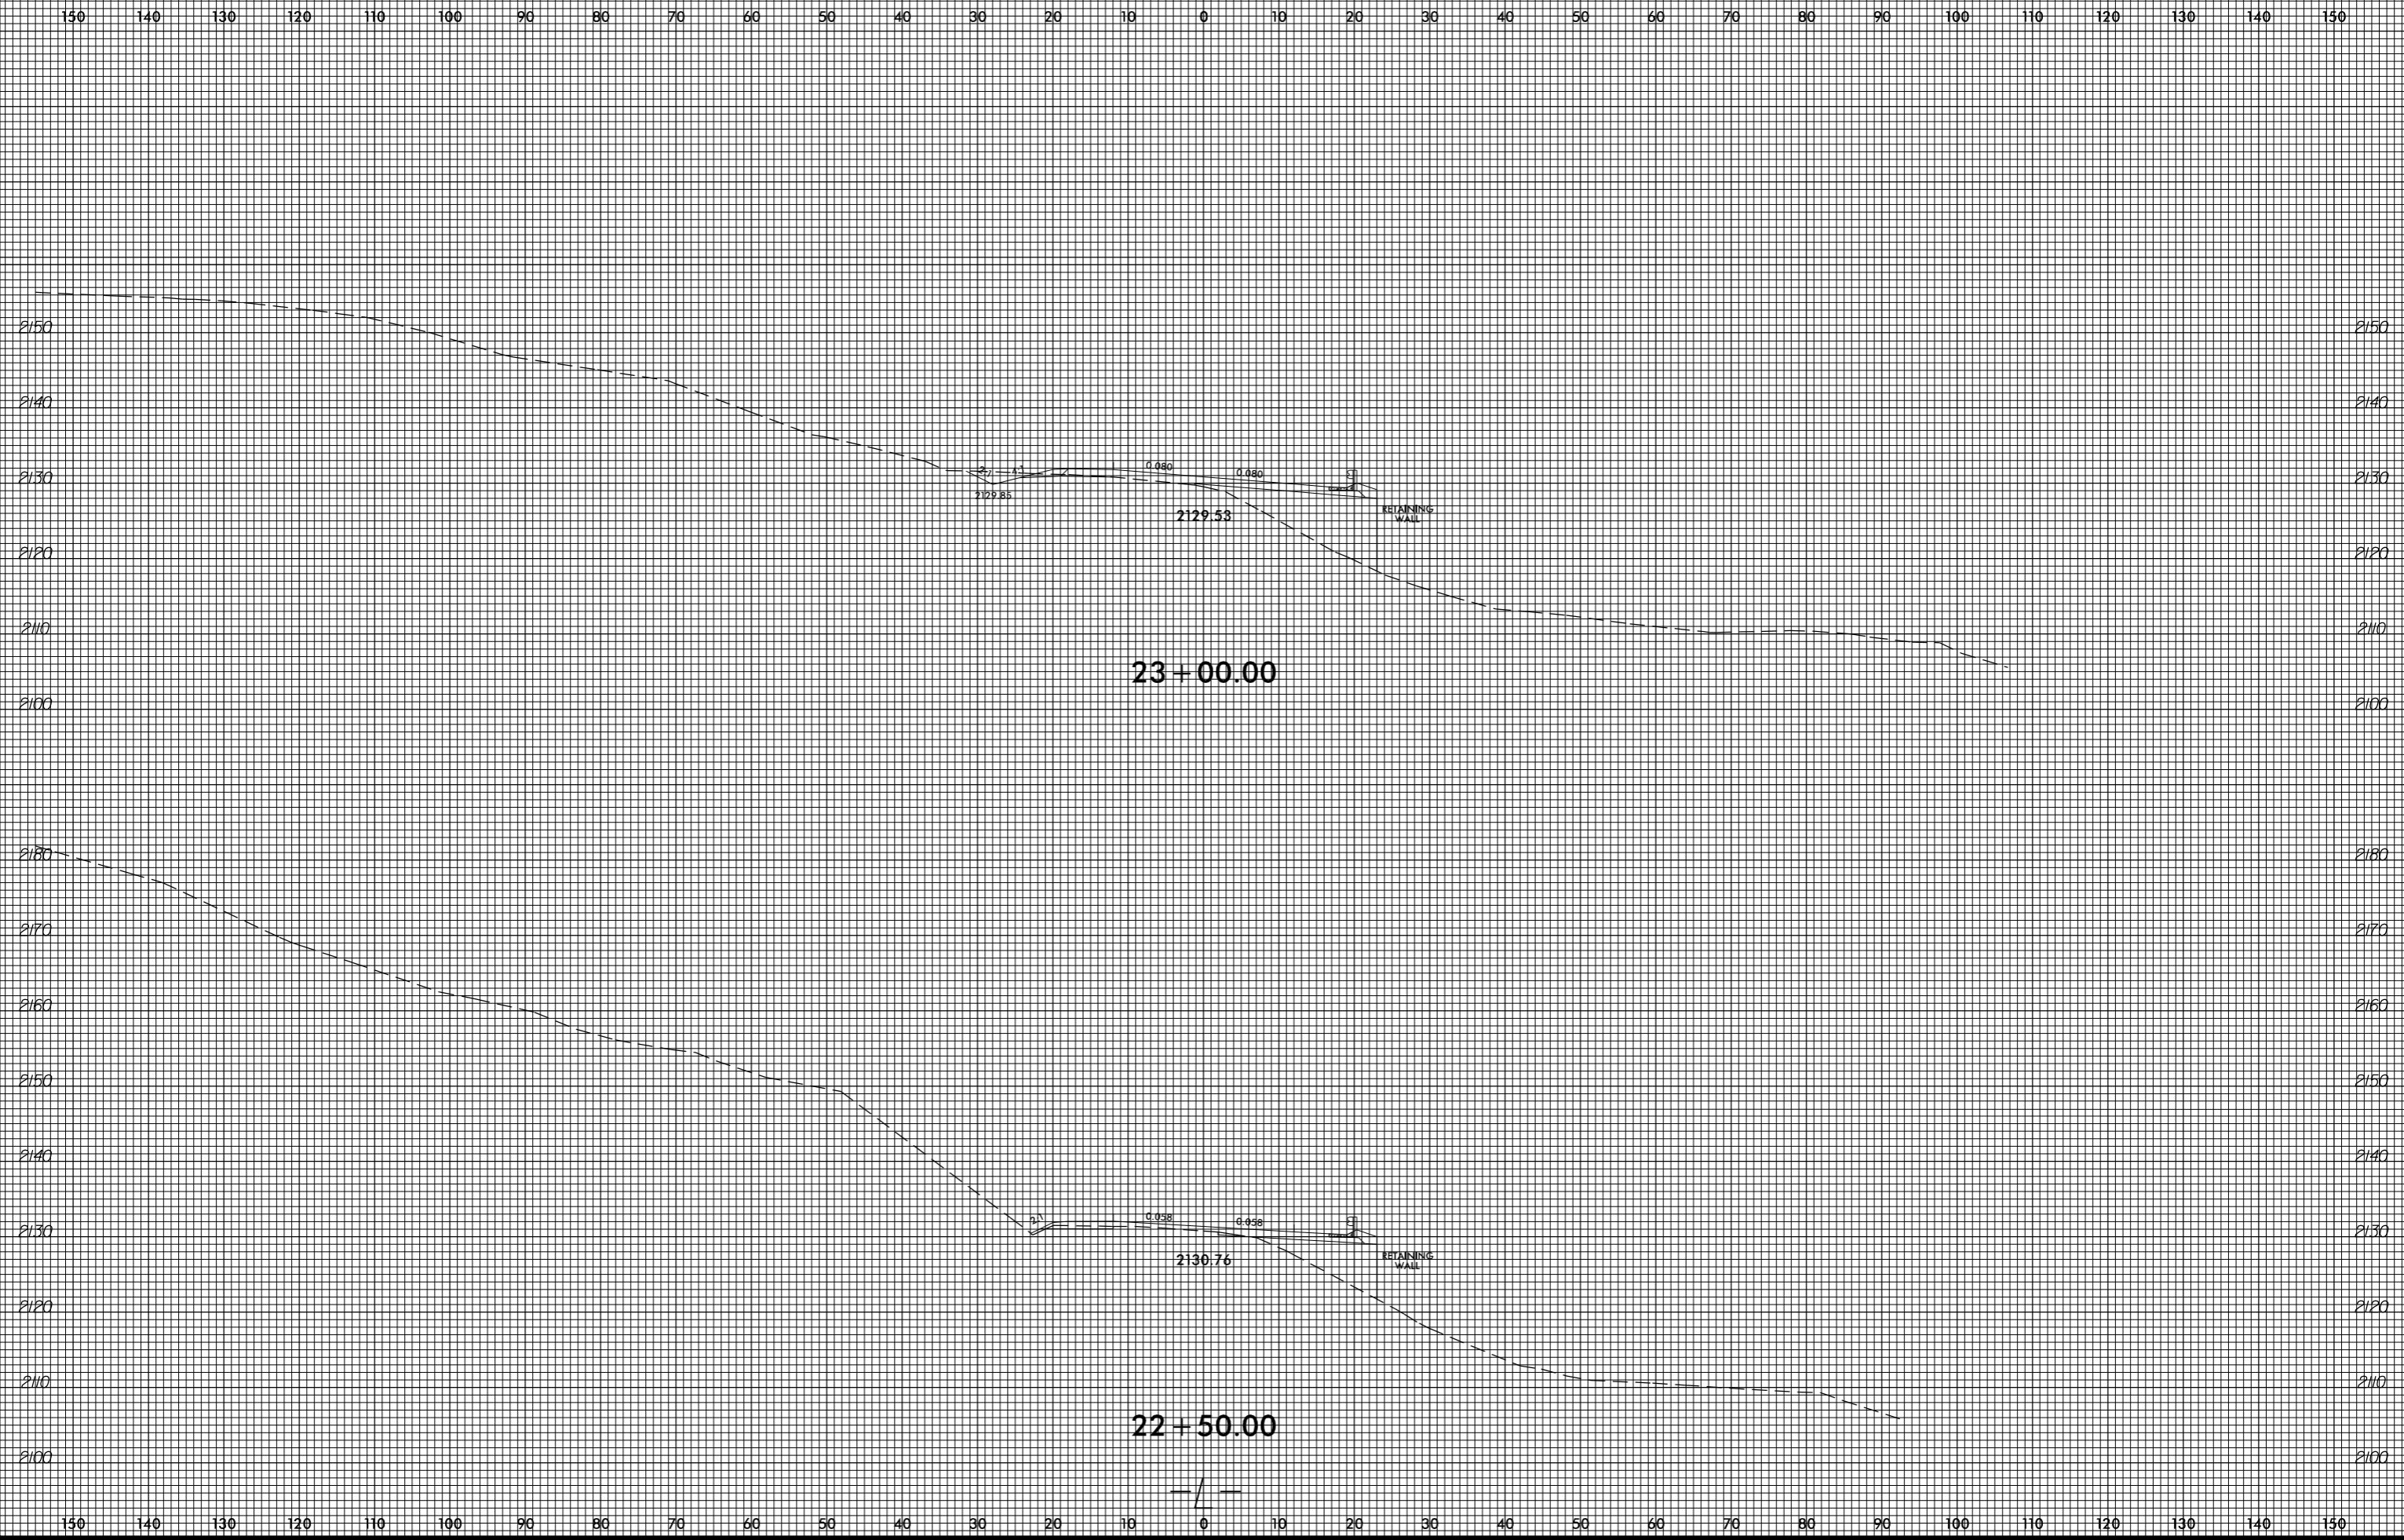


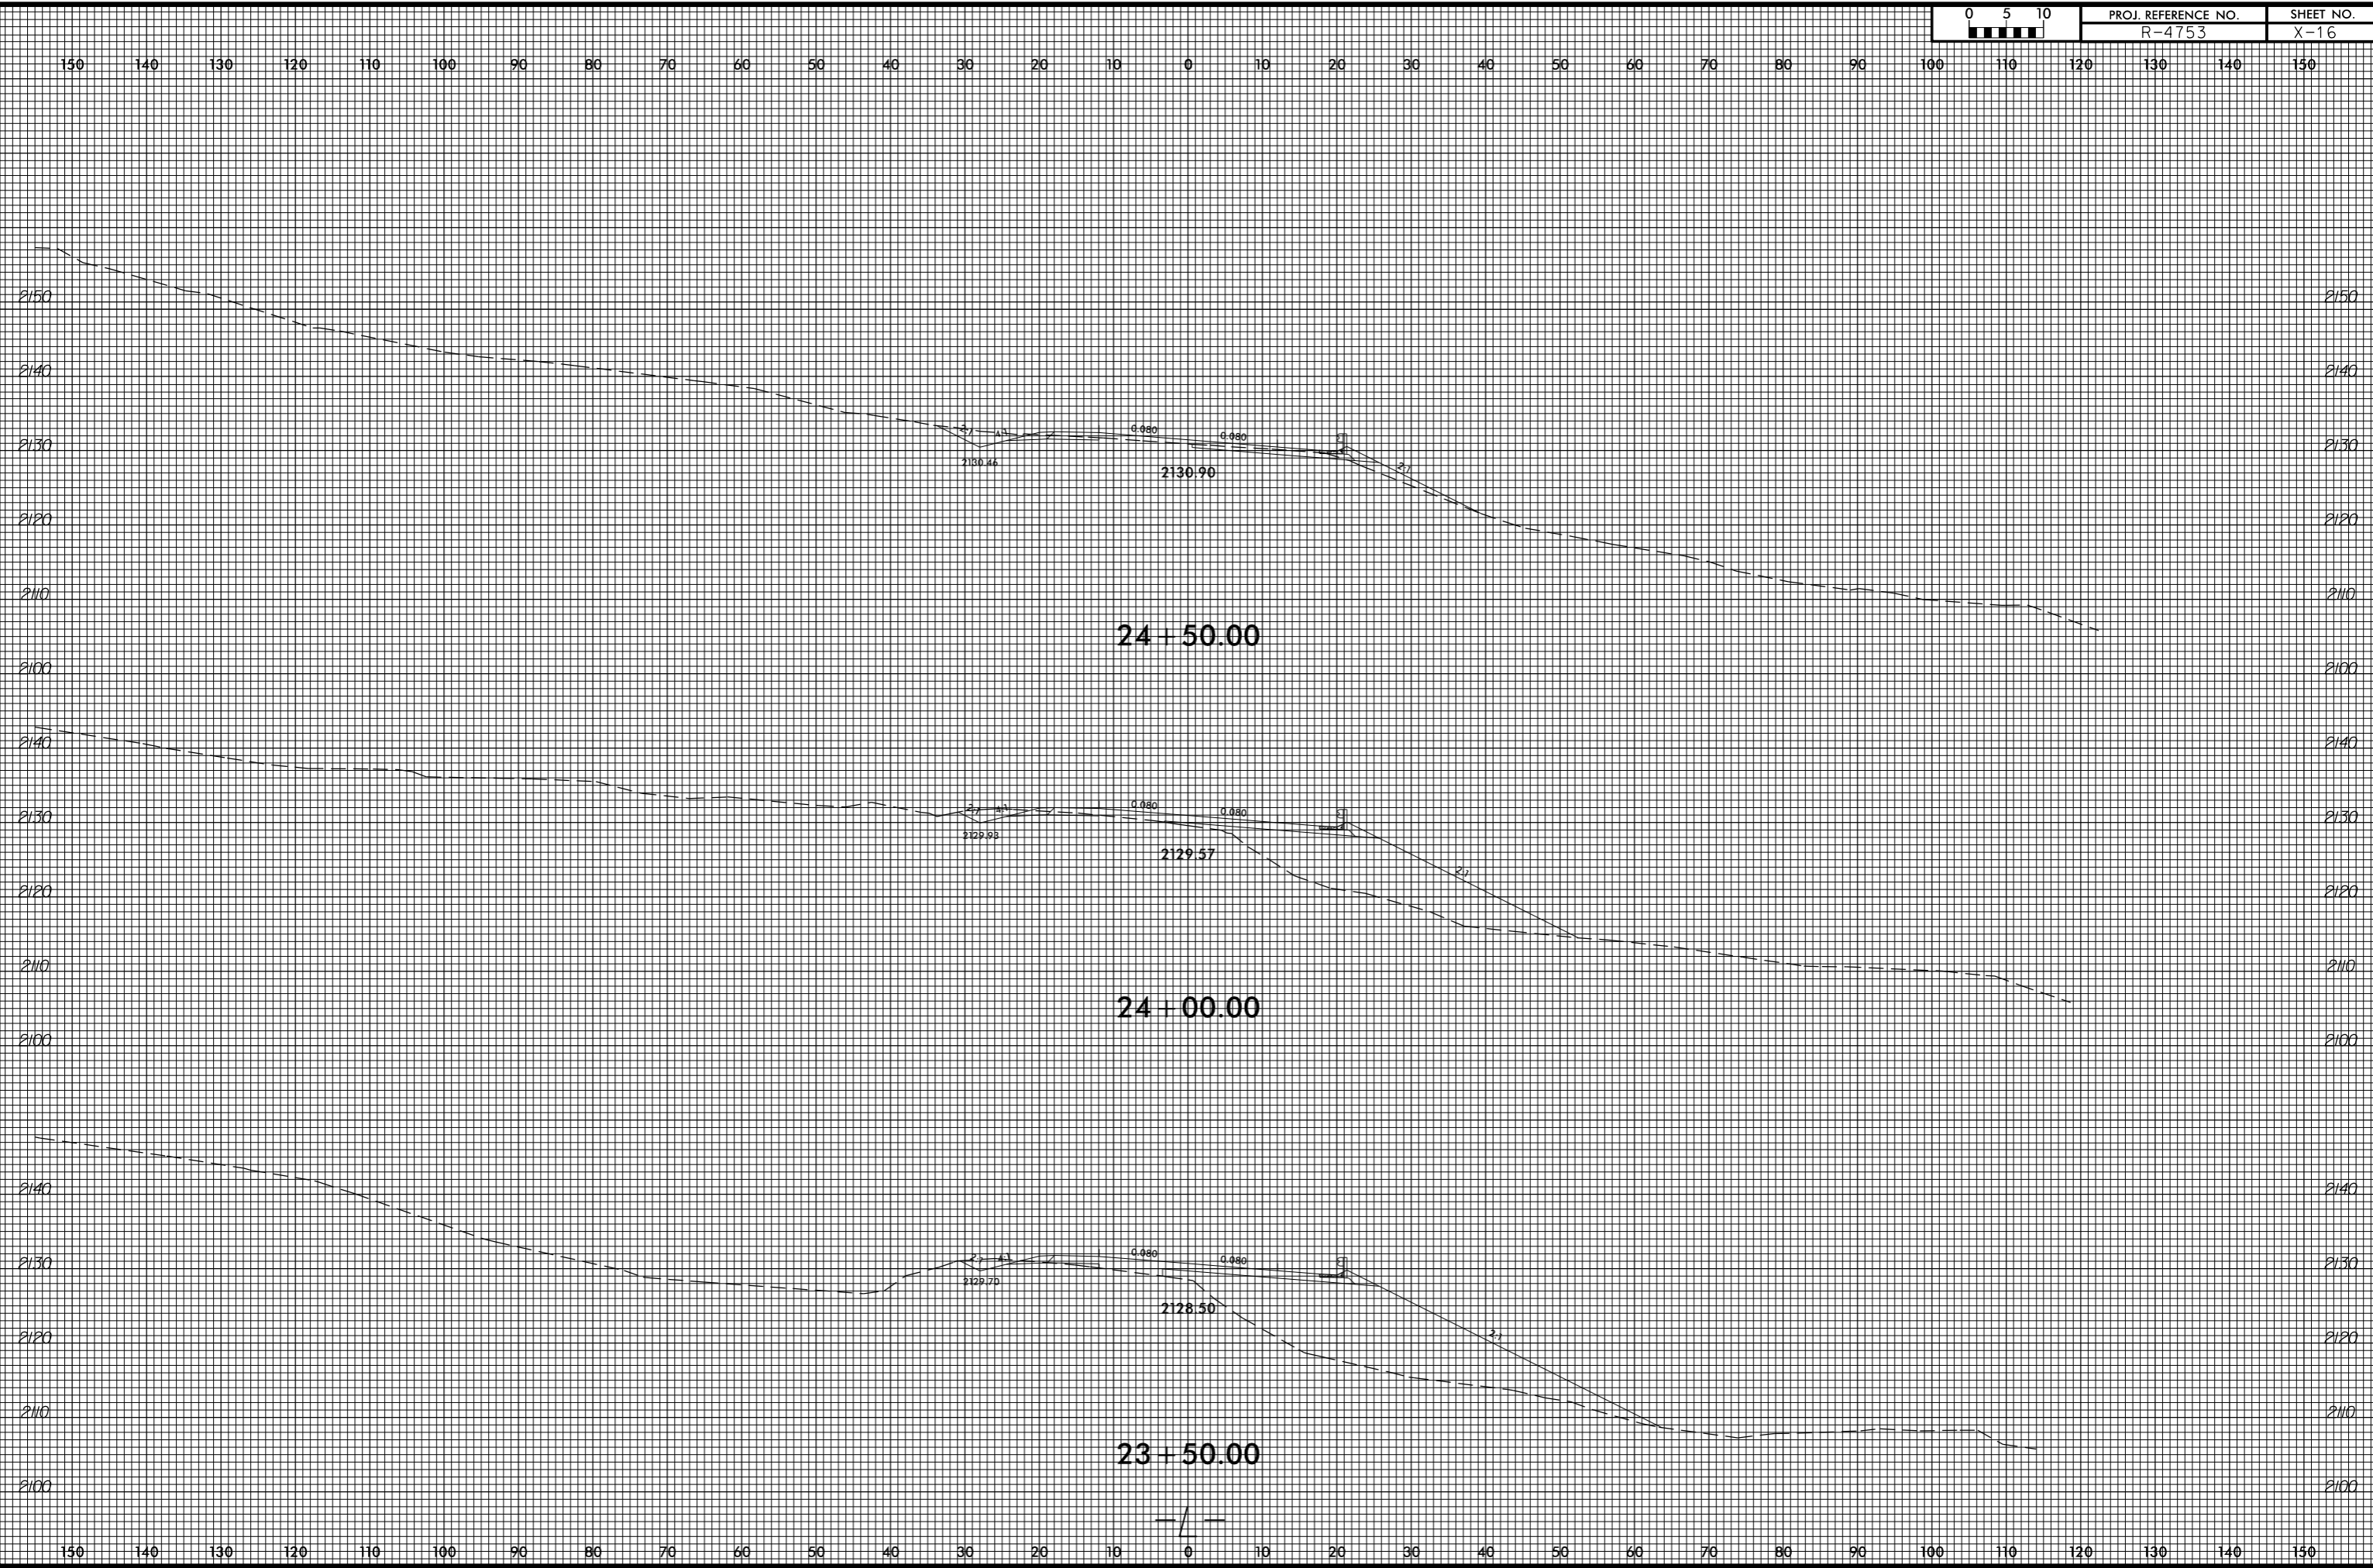

150 140 130 120 110 100 90 80 70 60 50 40 30 20 10 0 10 20 30 40 50 60 70 80 90 100 110 120 130 140 150

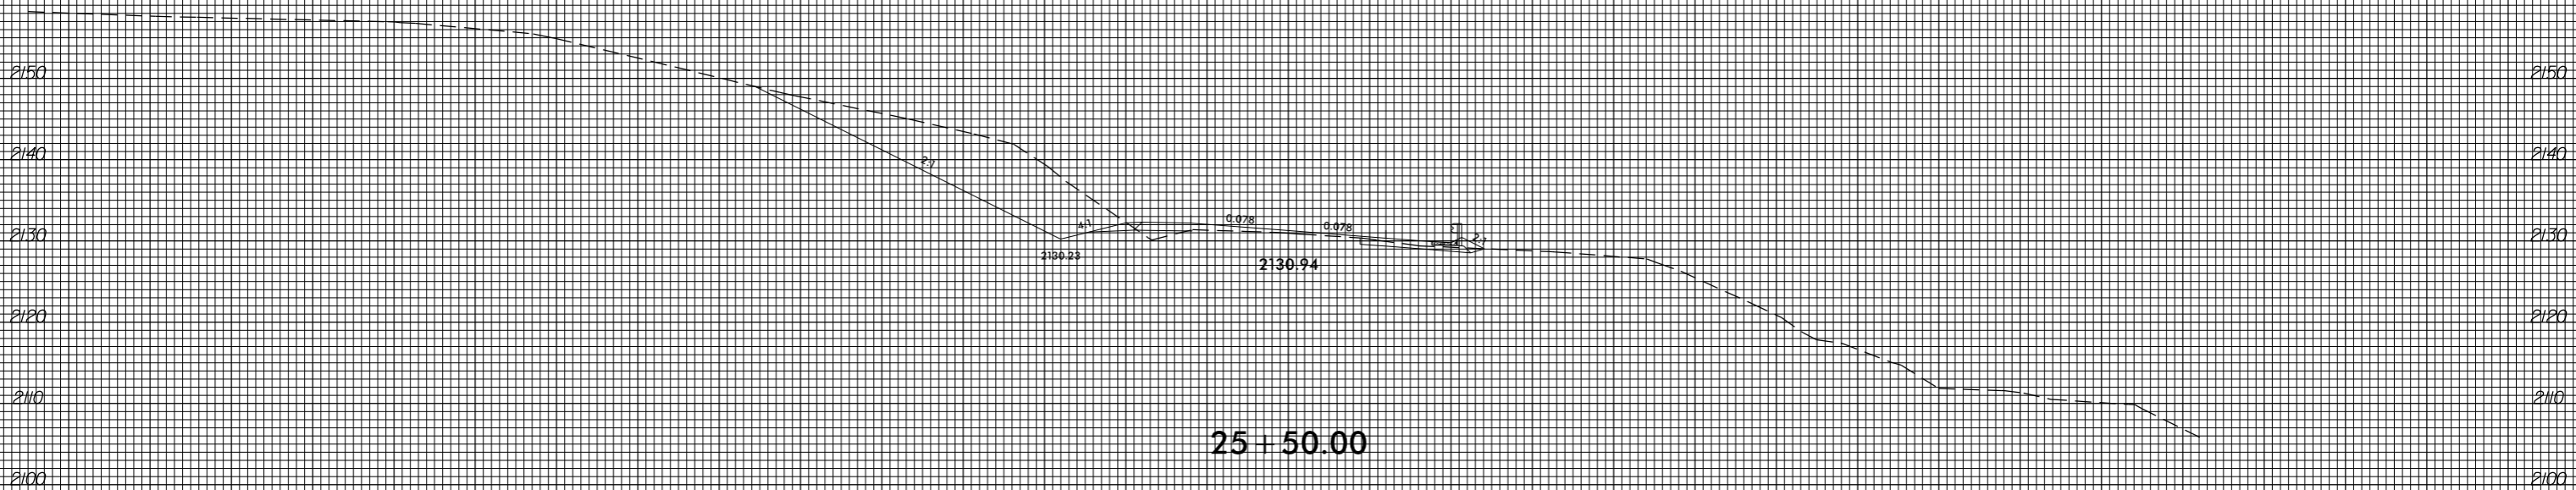


25 + 50.00

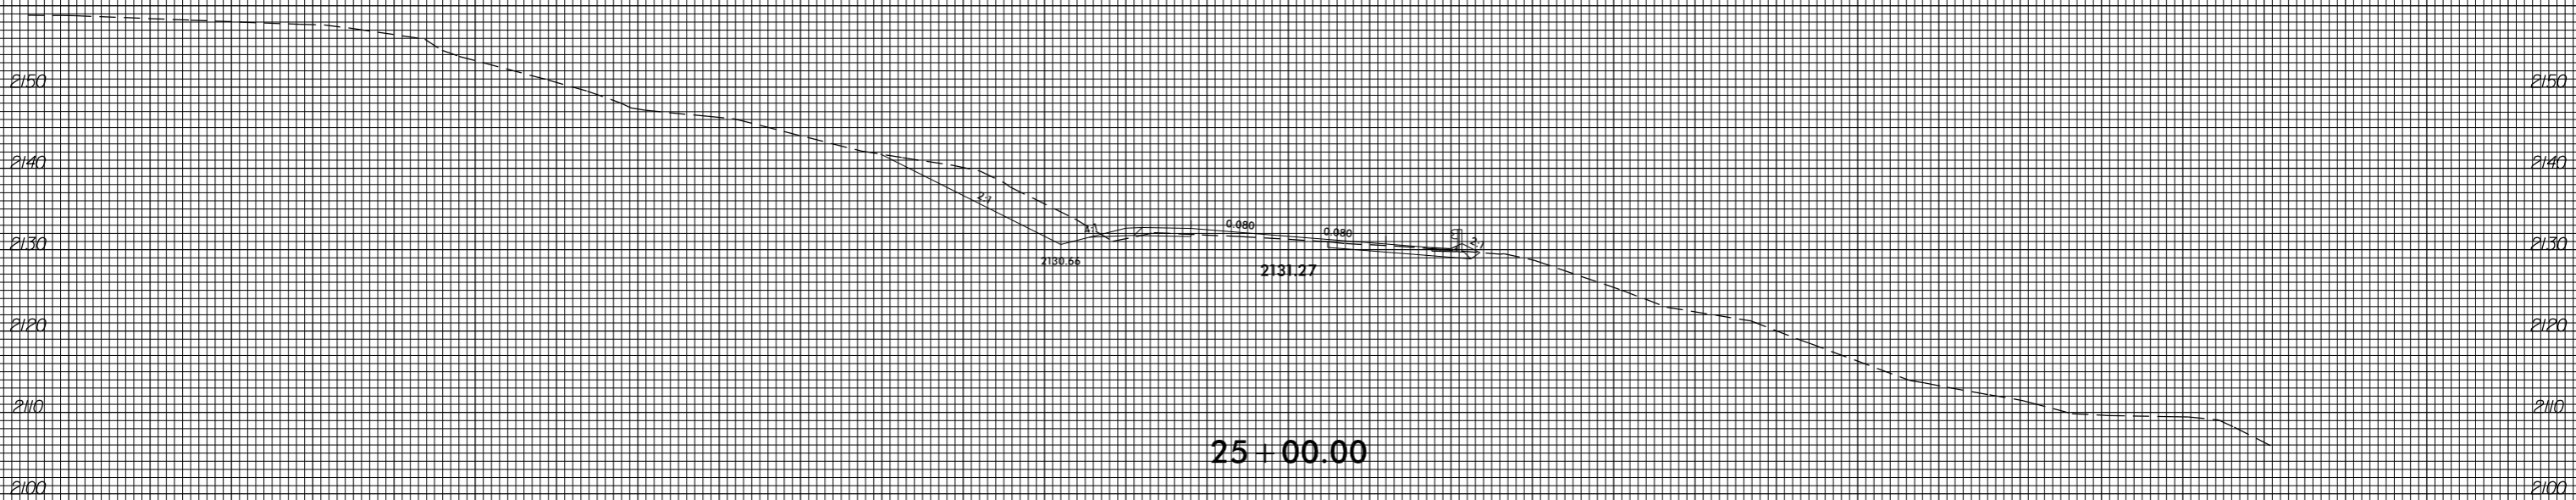


25 + 00.00


150 140 130 120 110 100 90 80 70 60 50 40 30 20 10 0 10 20 30 40 50 60 70 80 90 100 110 120 130 140 150

8/23/99

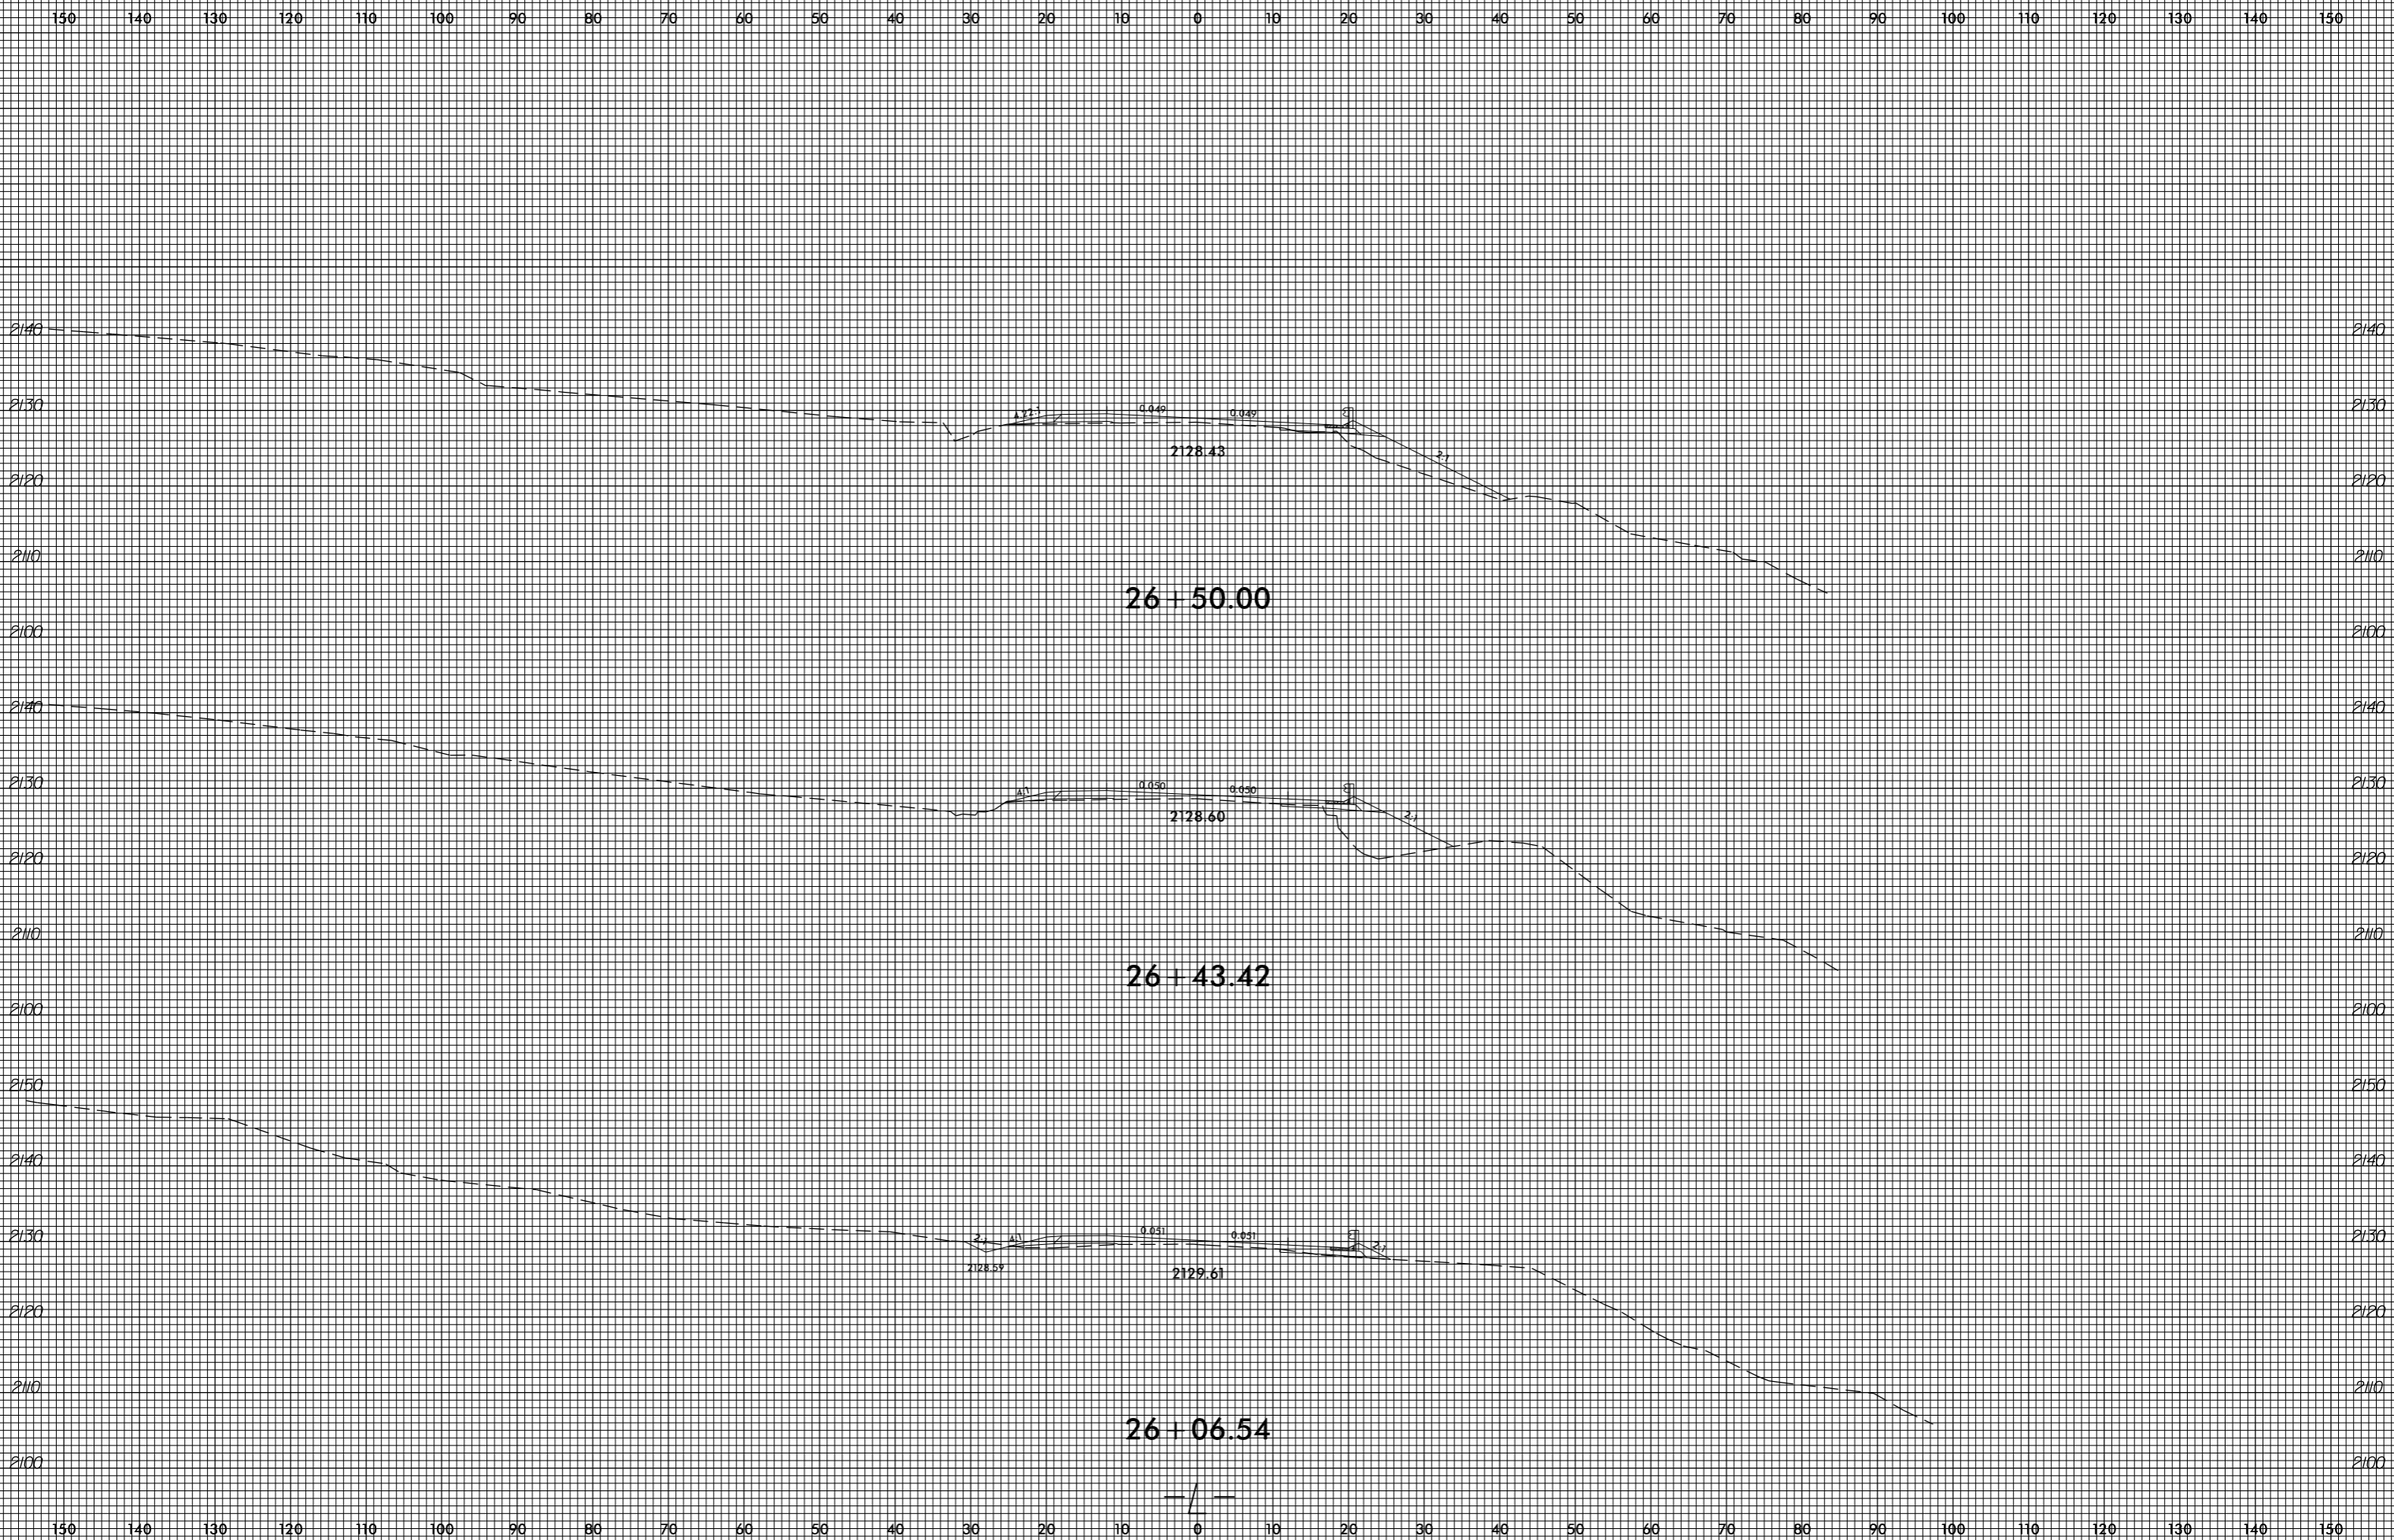


invalid expression
i:\xsc\4753_Rdy_xpl.L.dgn
User: eers@stark


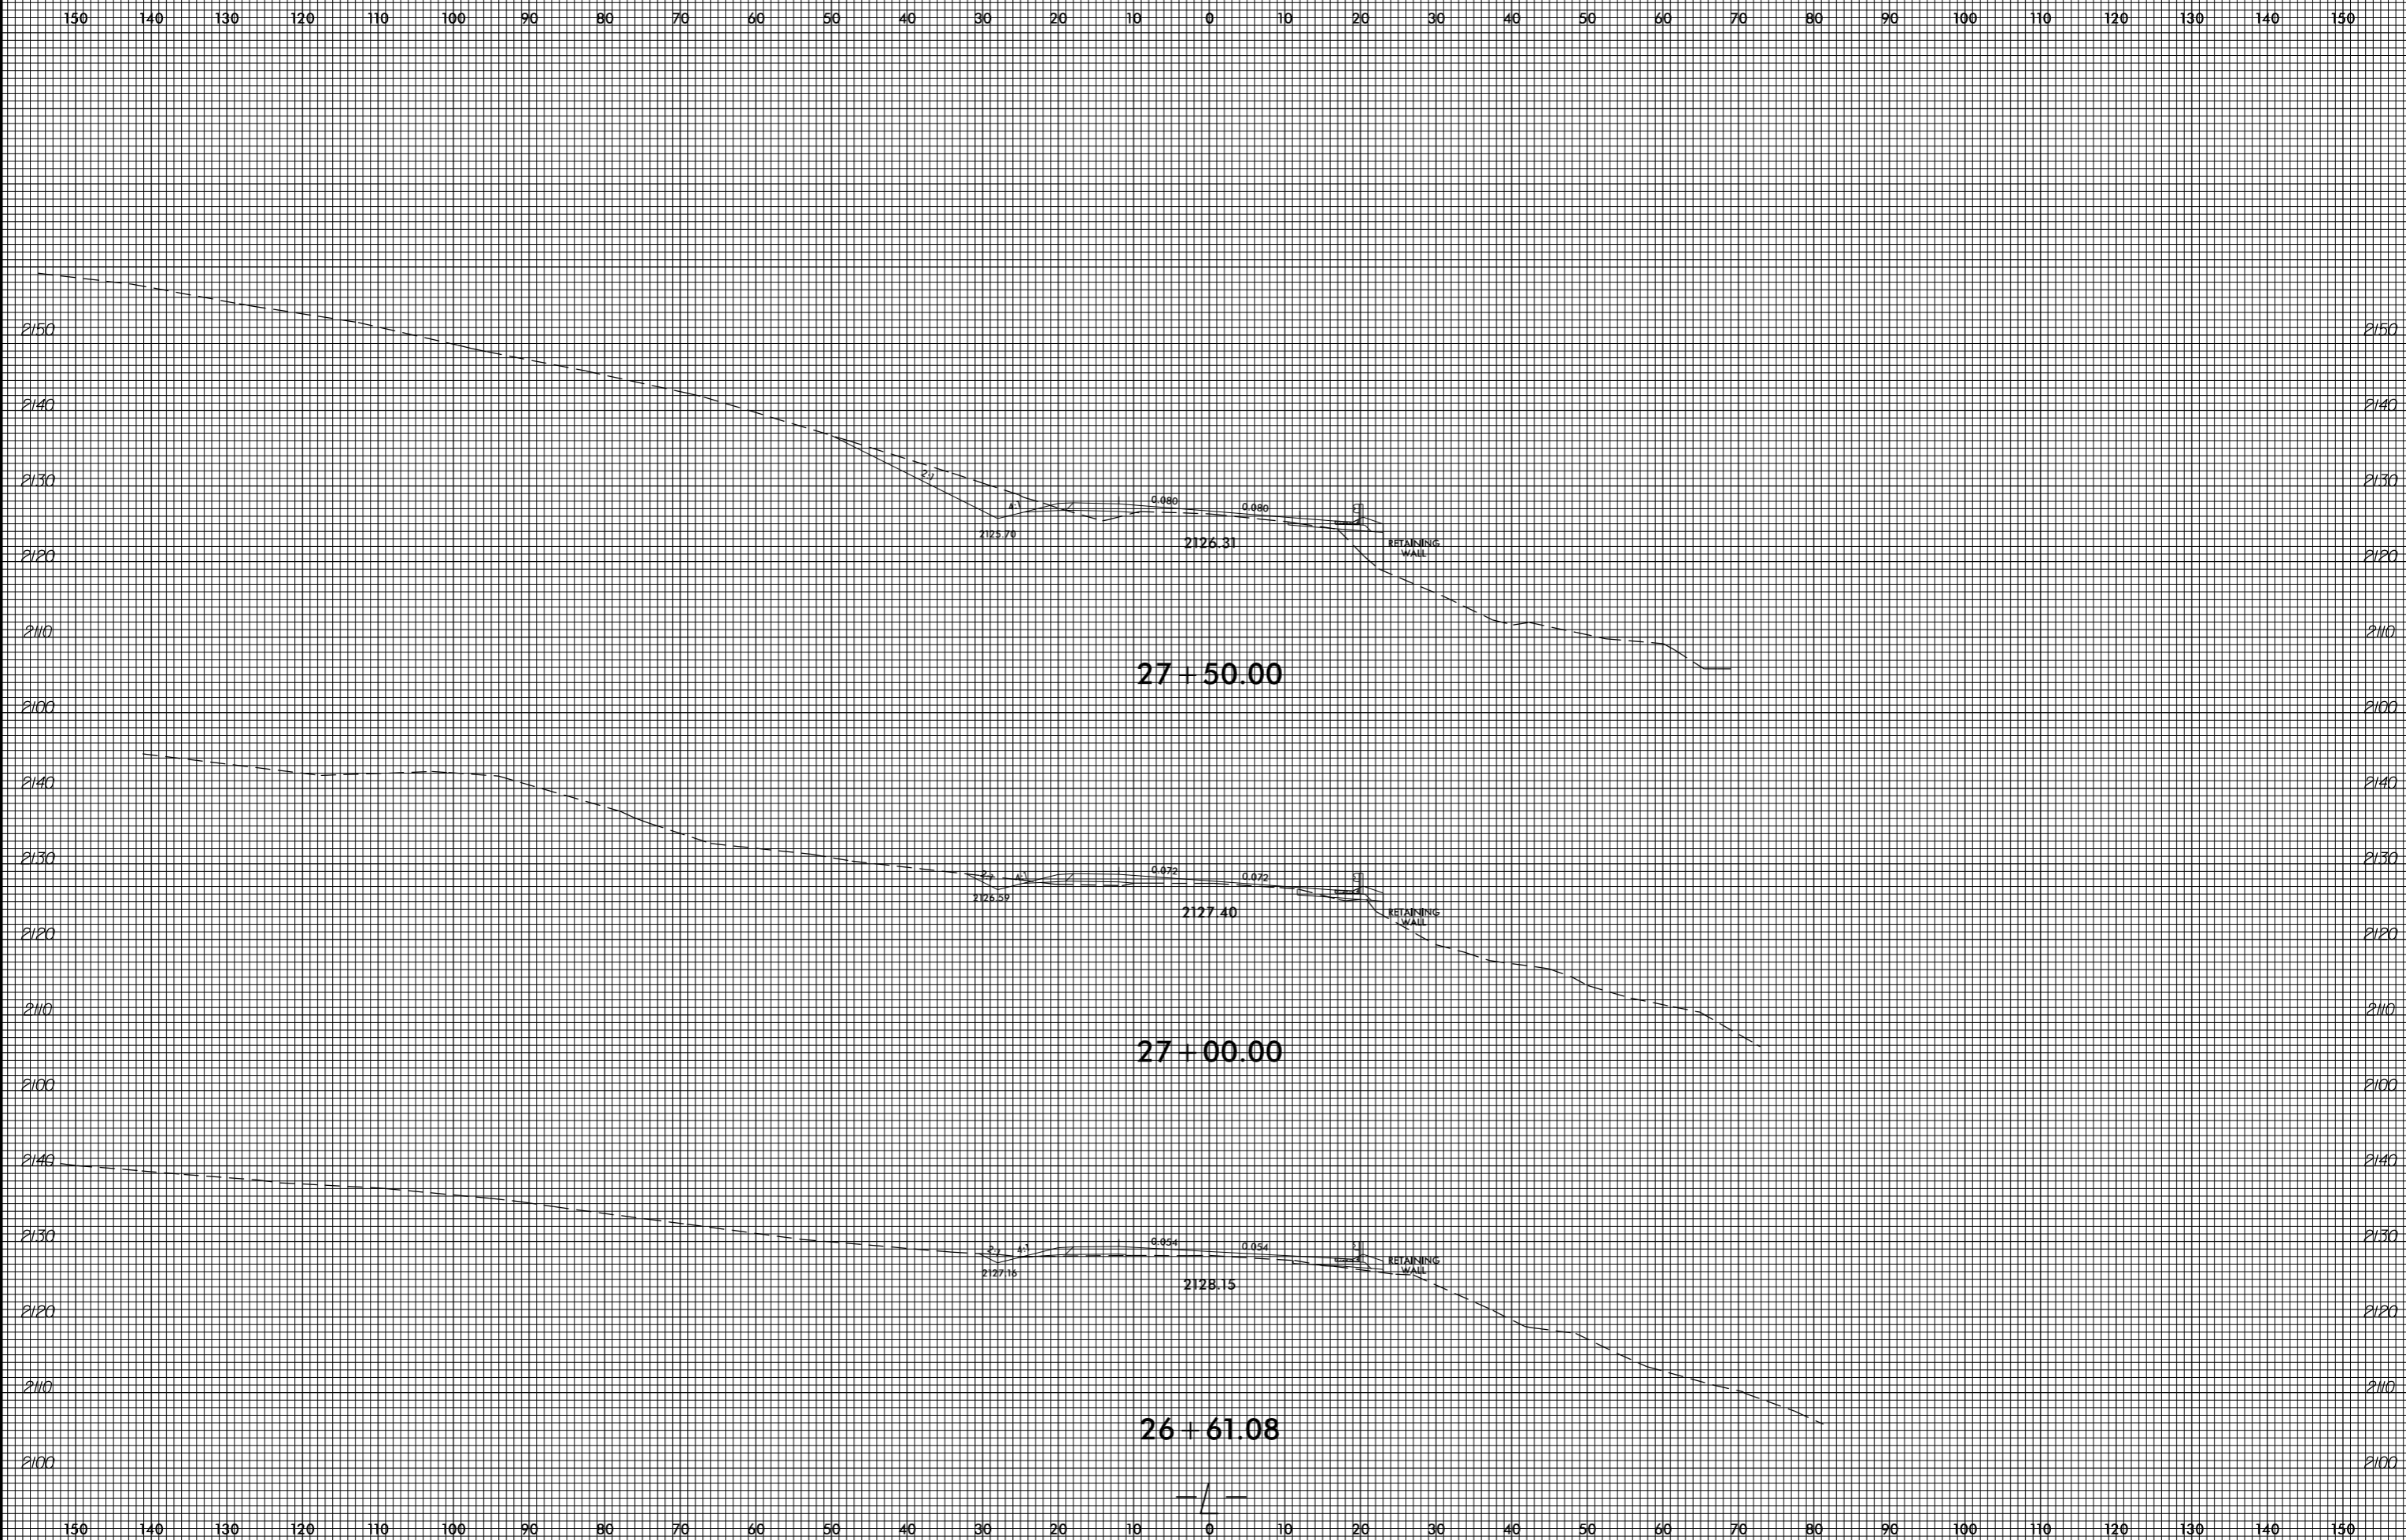


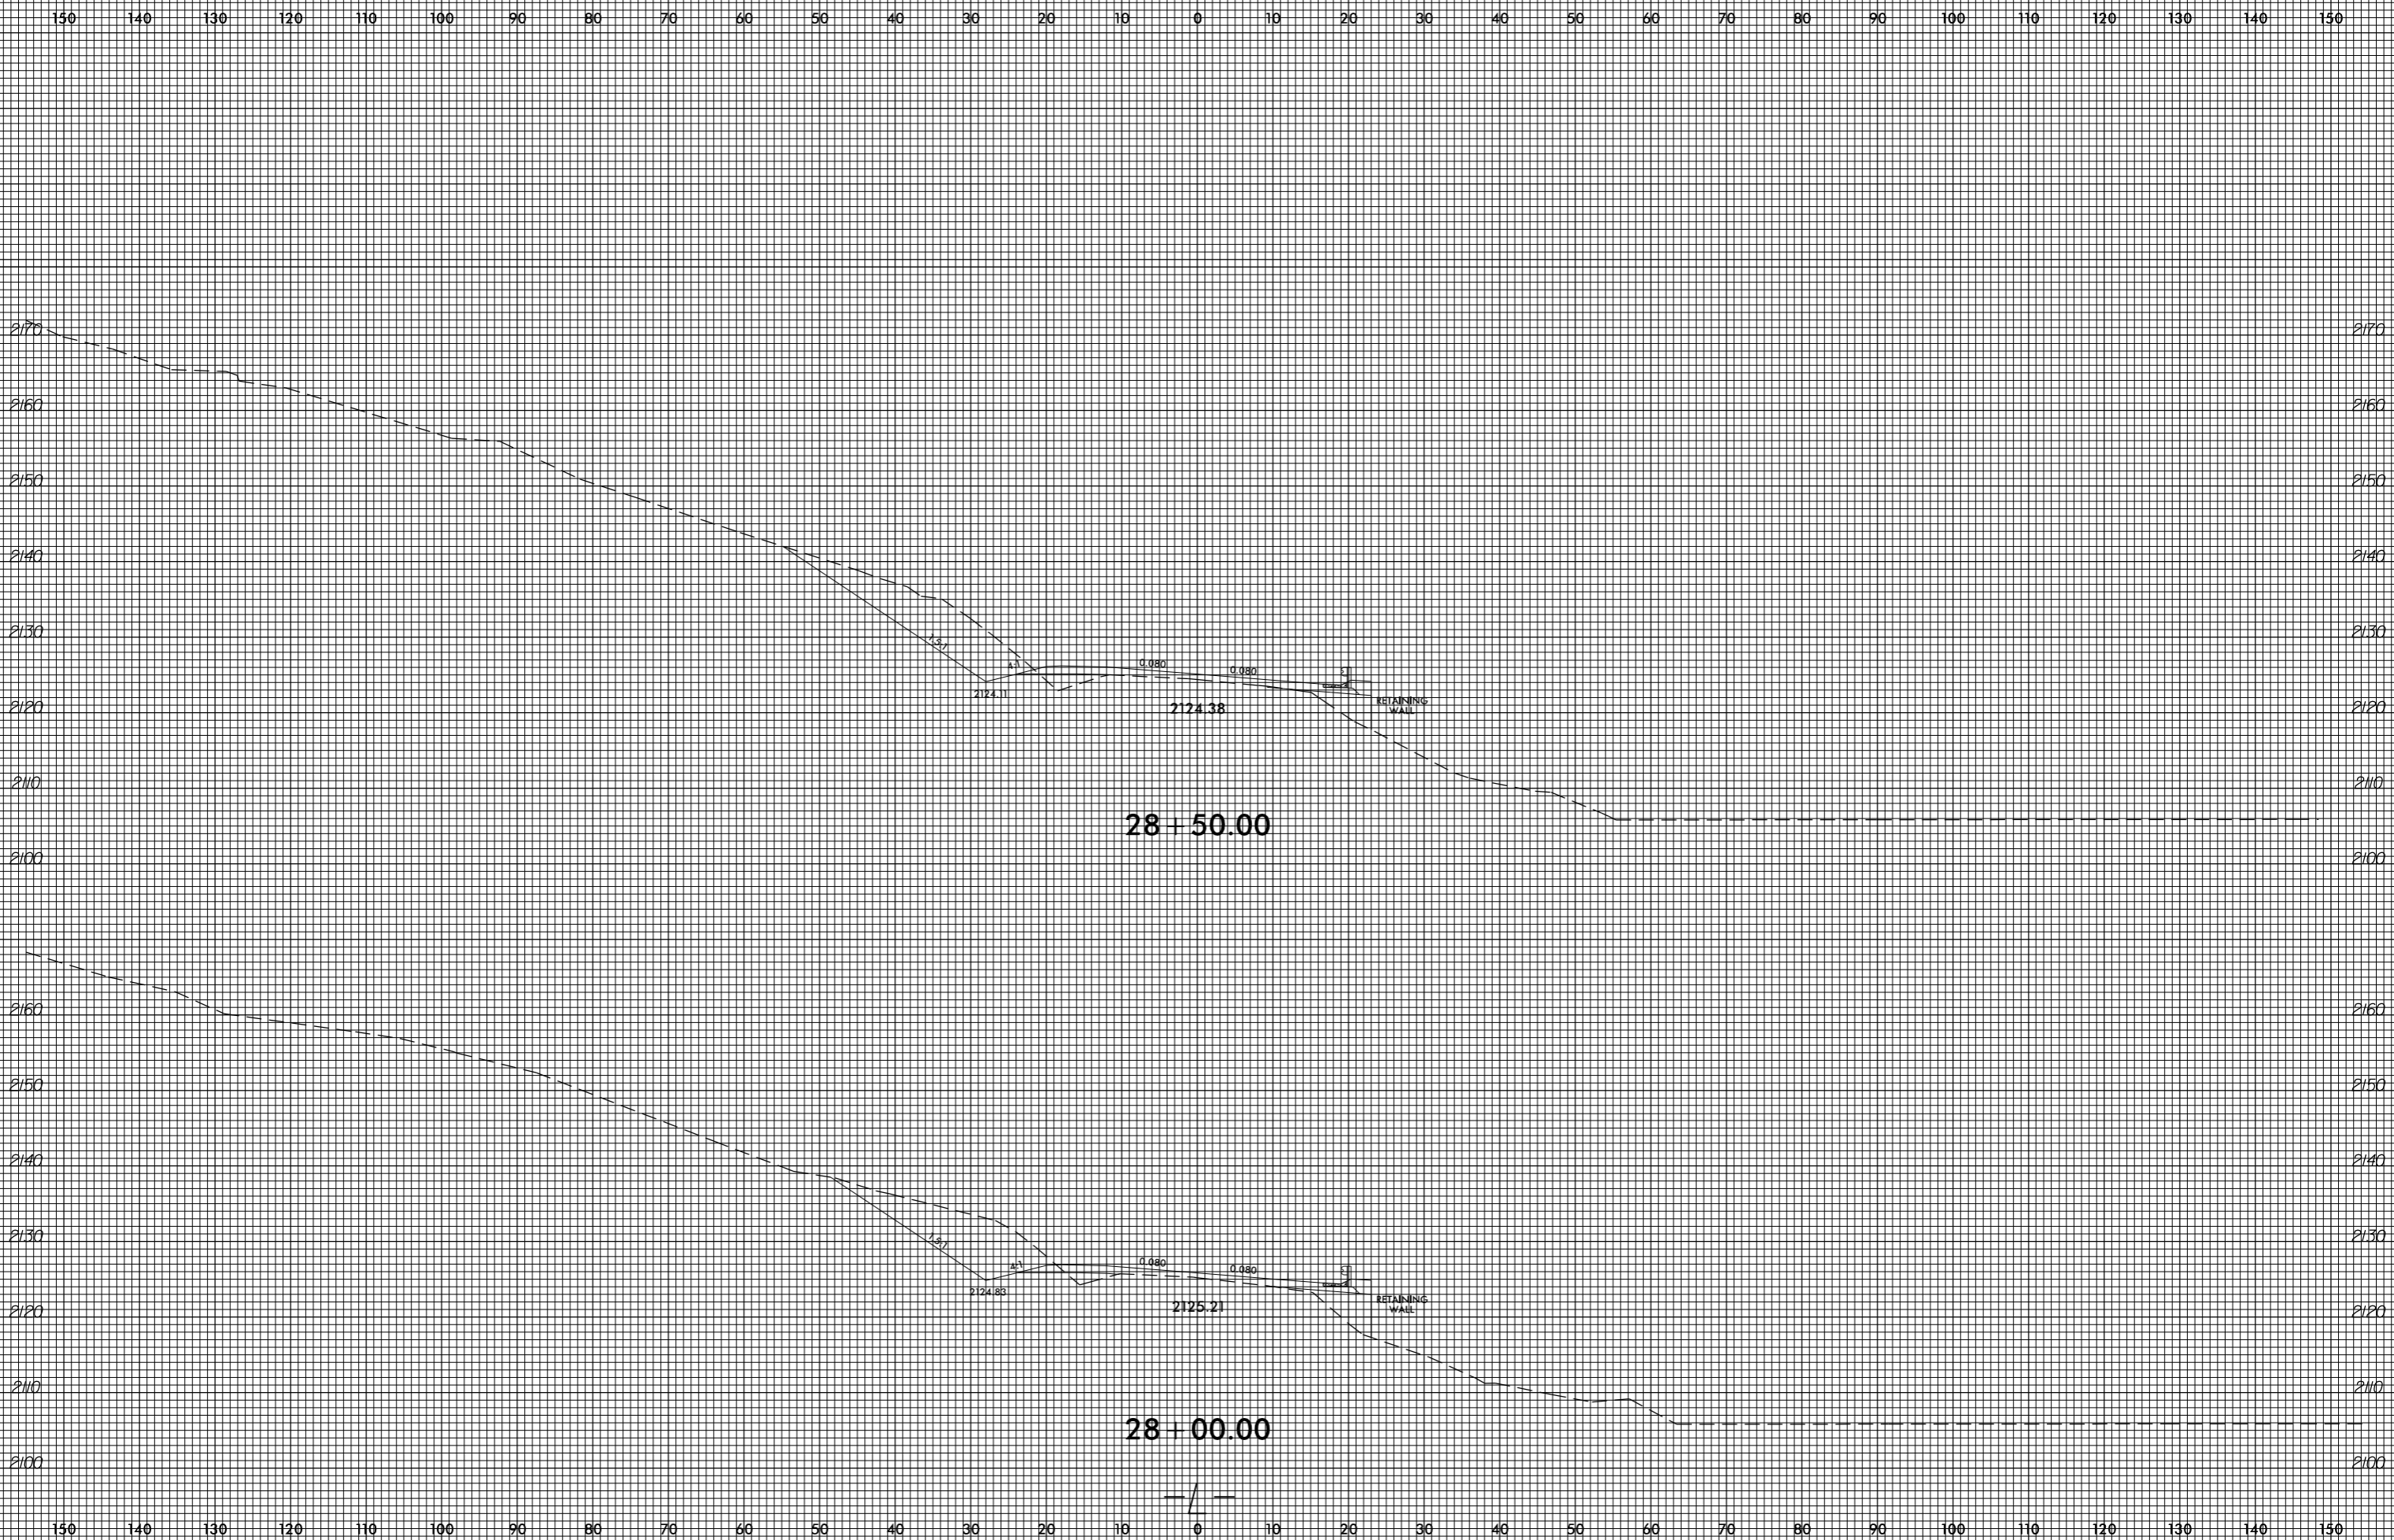


invalid expression
i:\xsc\14753.Rev\xp.L.dgn
User: eers@stark

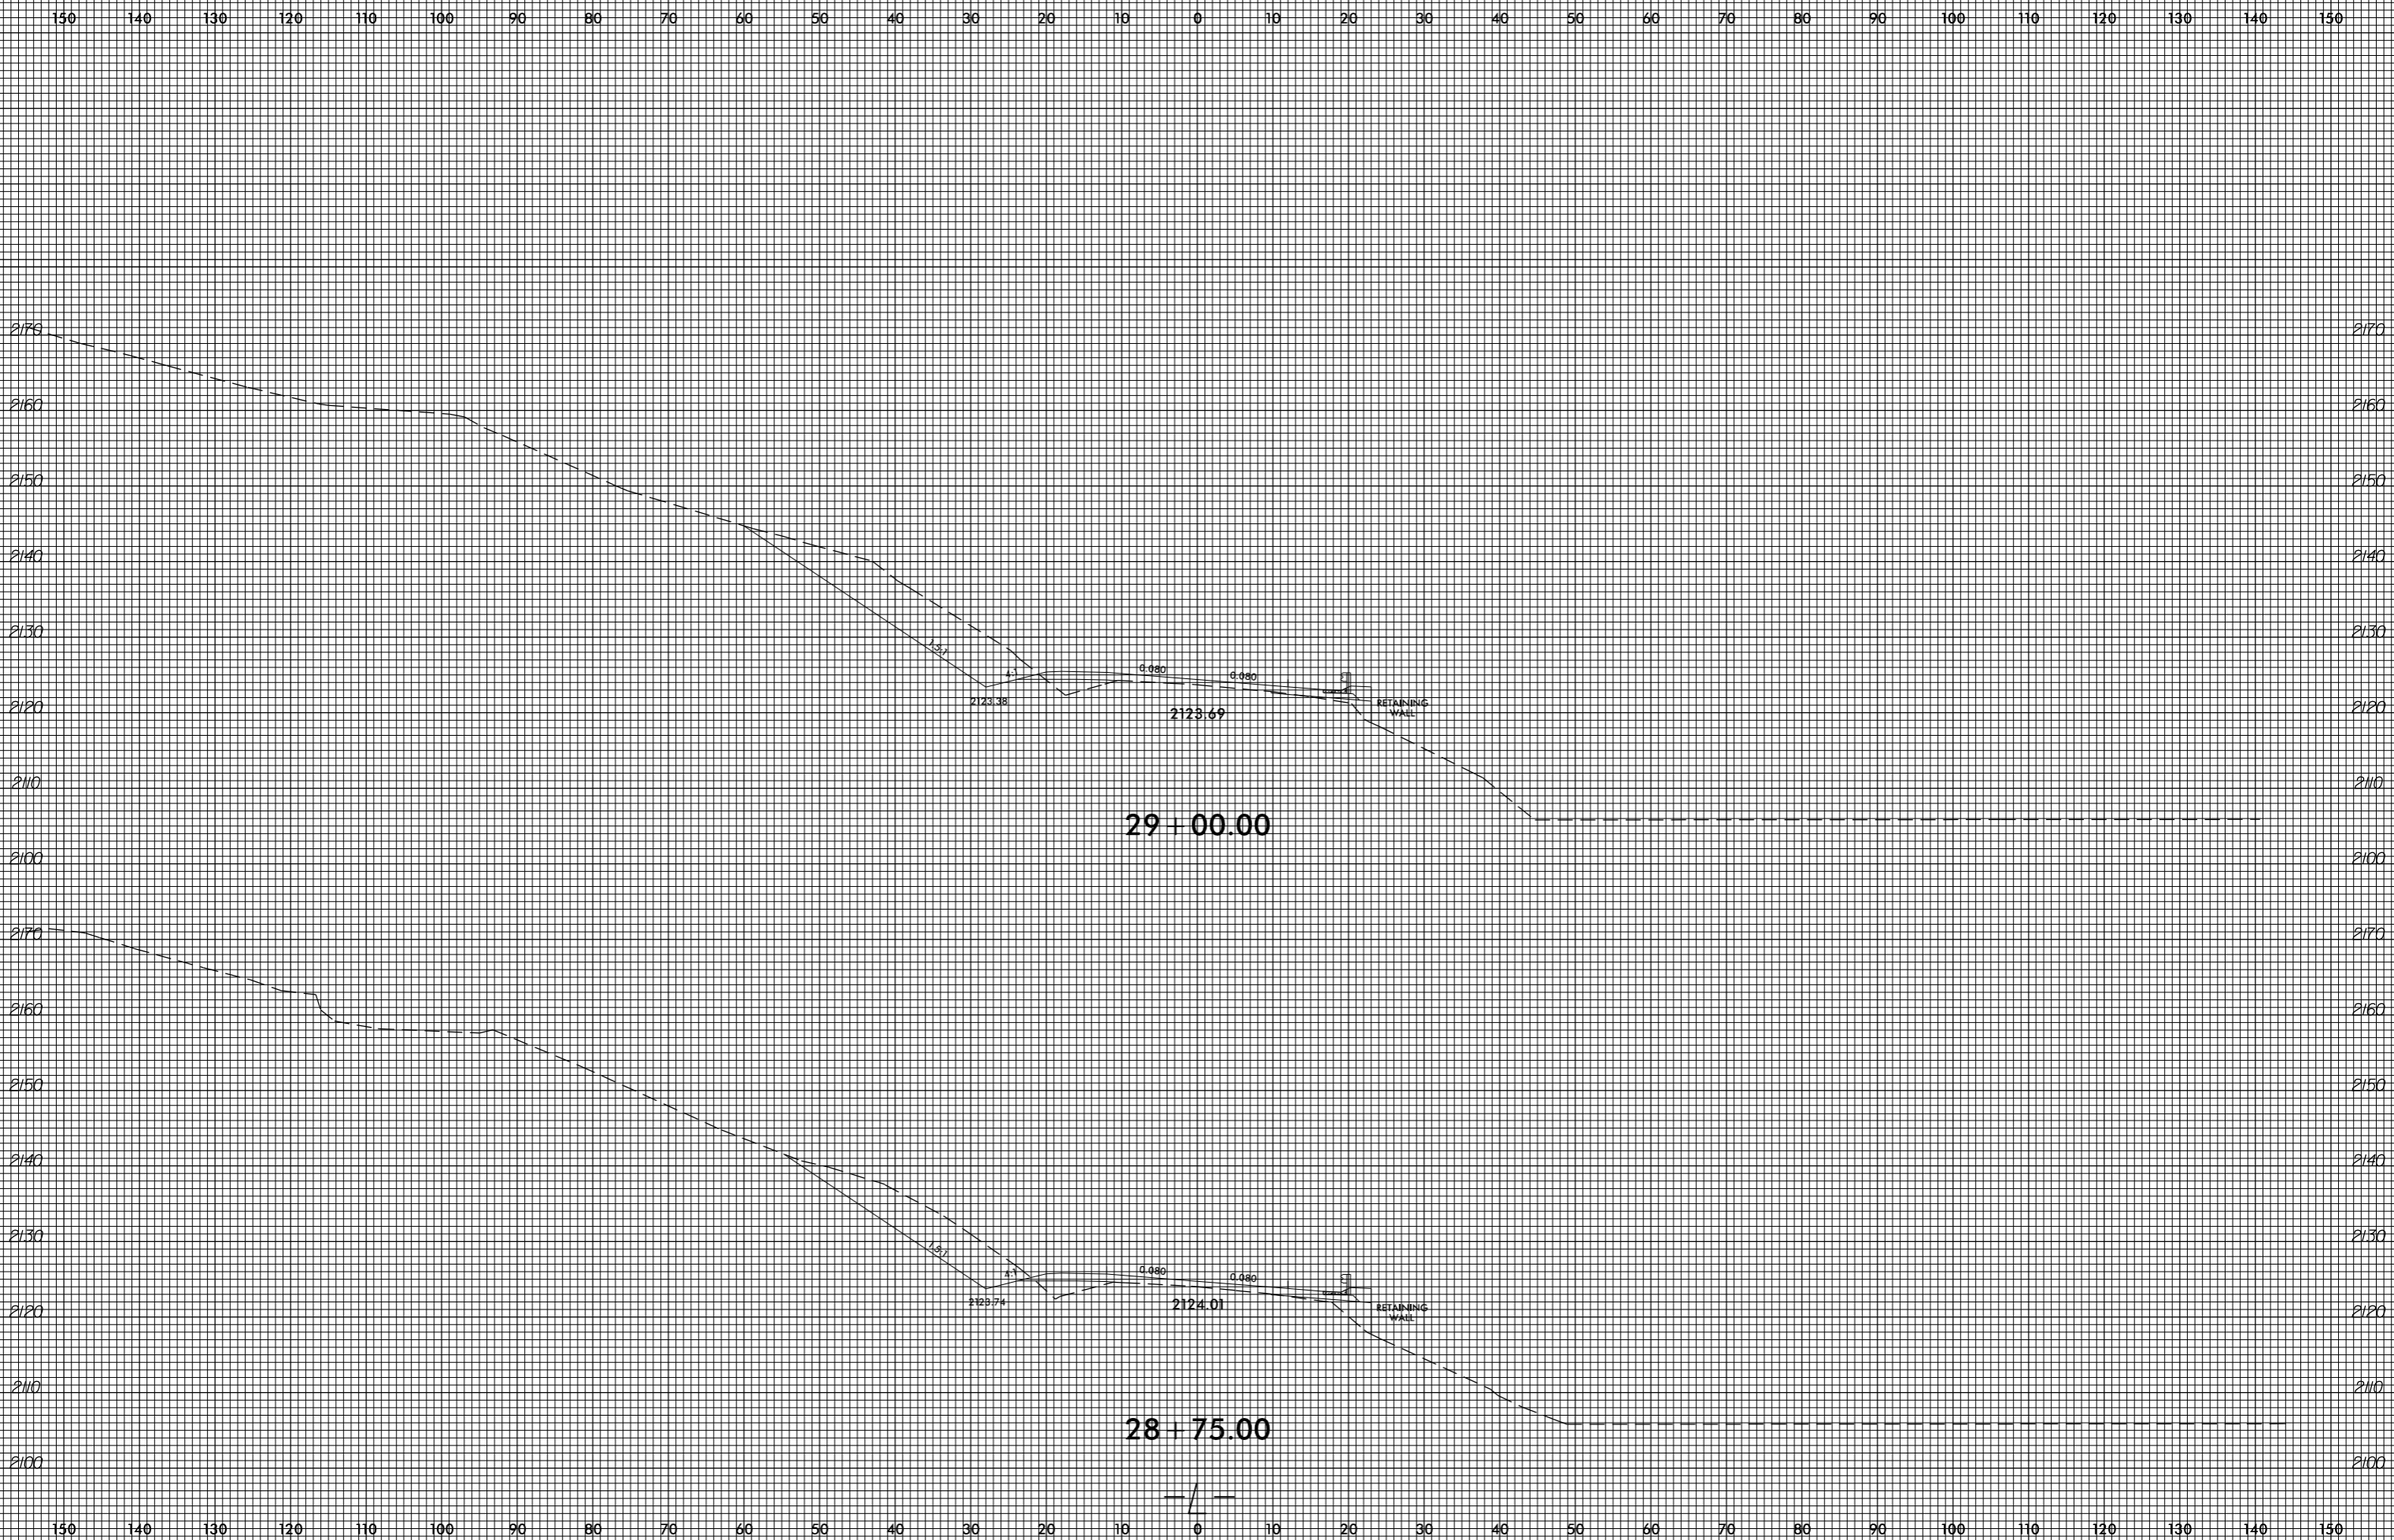

150 140 130 120 110 100 90 80 70 60 50 40 30 20 10 0 10 20 30 40 50 60 70 80 90 100 110 120 130 140 150

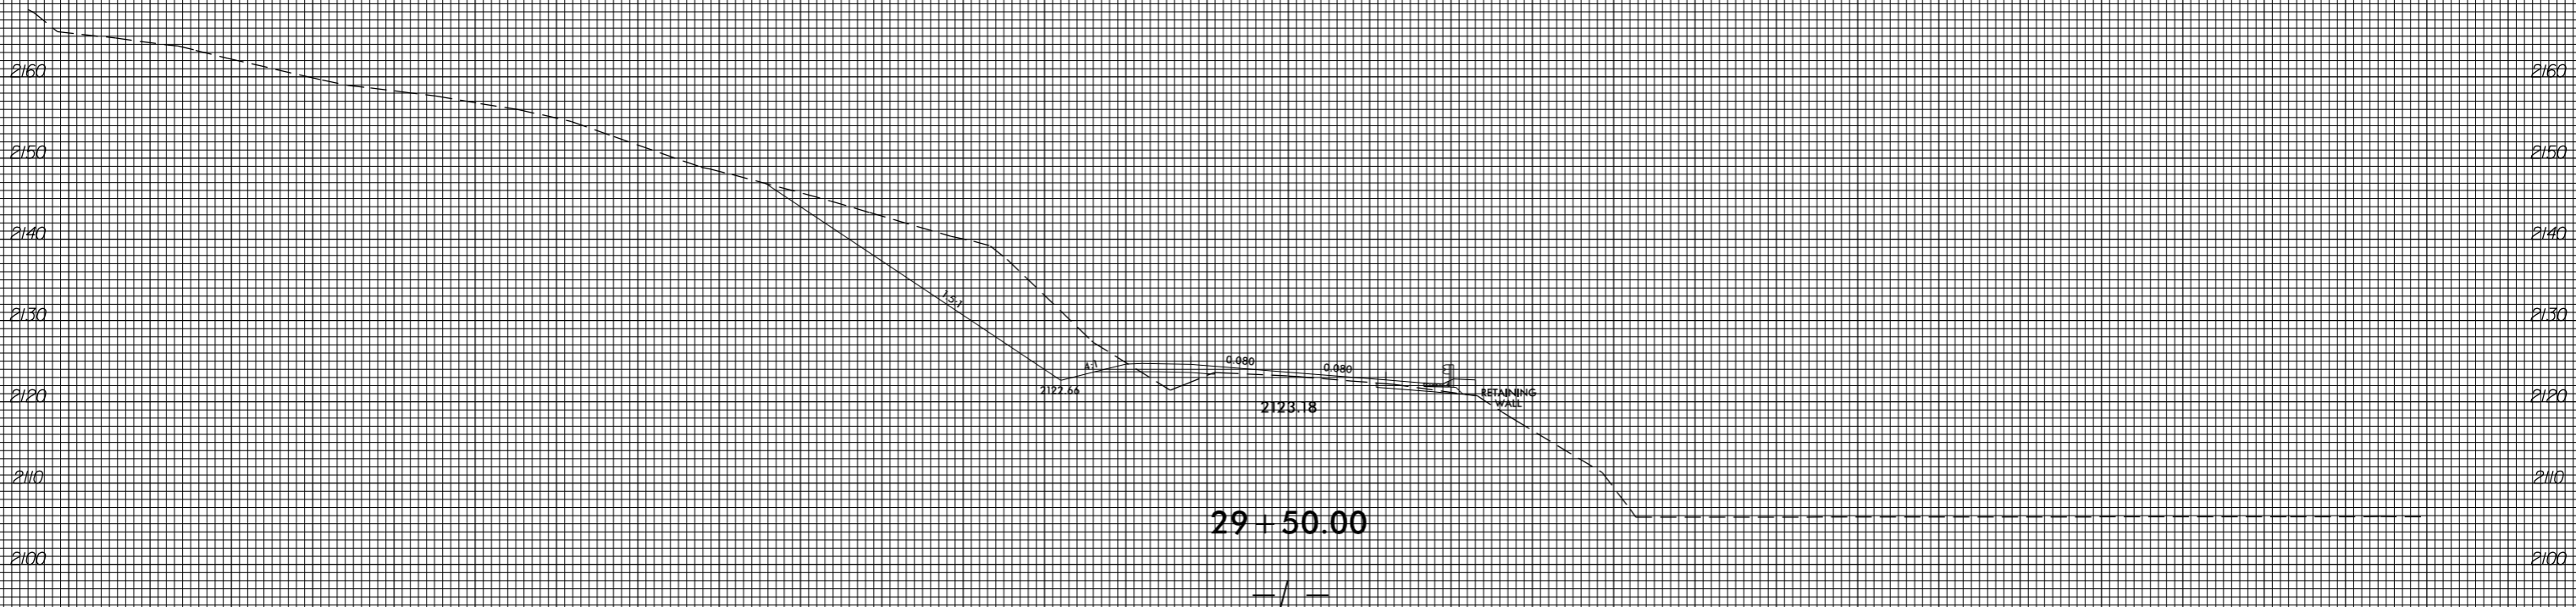
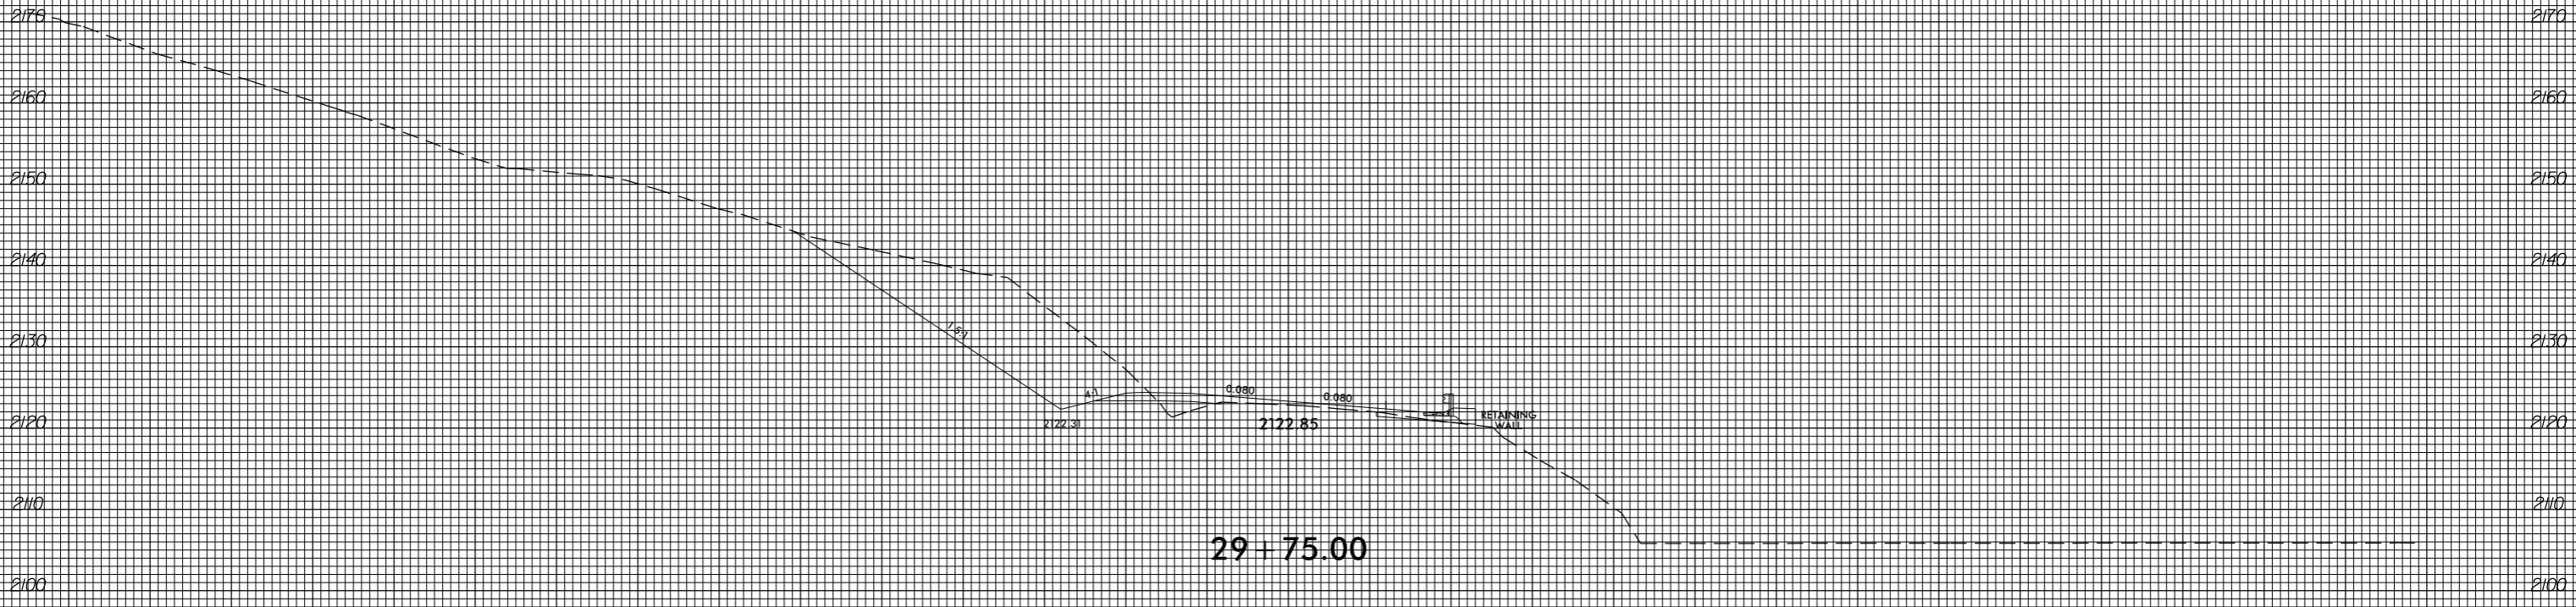


150 140 130 120 110 100 90 80 70 60 50 40 30 20 10 0 10 20 30 40 50 60 70 80 90 100 110 120 130 140 150

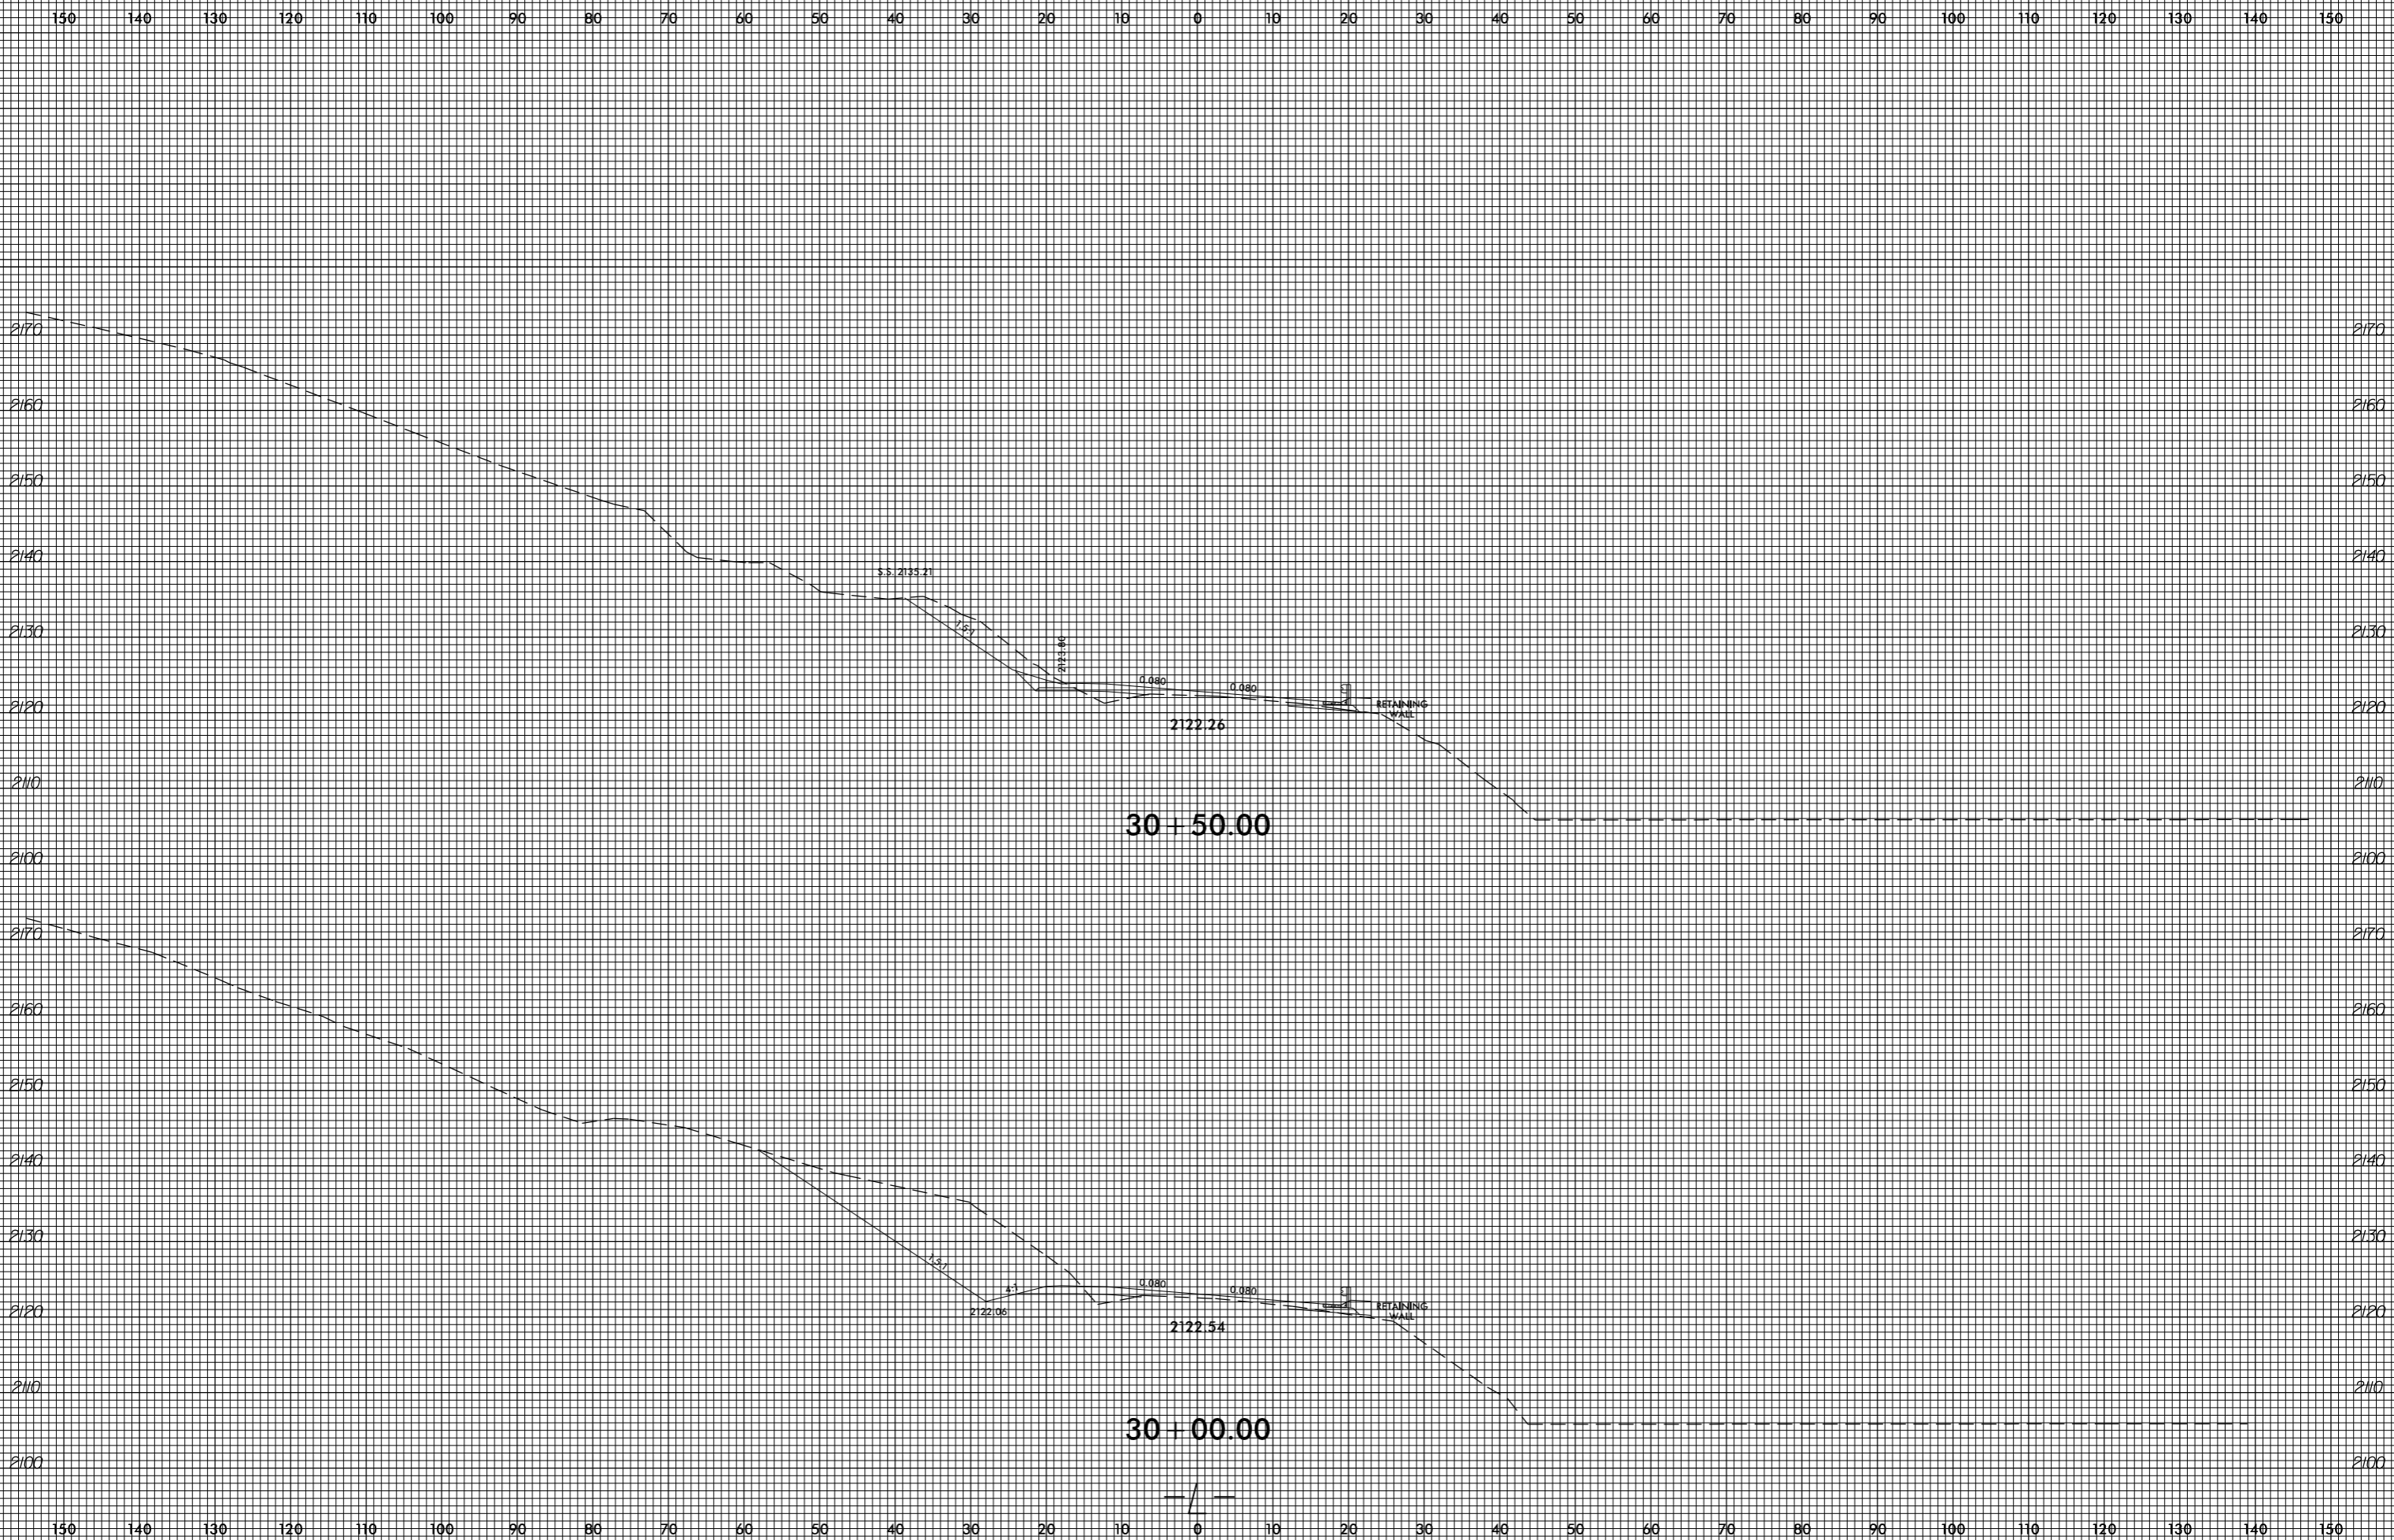


invalid expression
i:\xsc\4753_Rdy_xpl.L.dgn
User: eers@stark

150 140 130 120 110 100 90 80 70 60 50 40 30 20 10 0 10 20 30 40 50 60 70 80 90 100 110 120 130 140 150

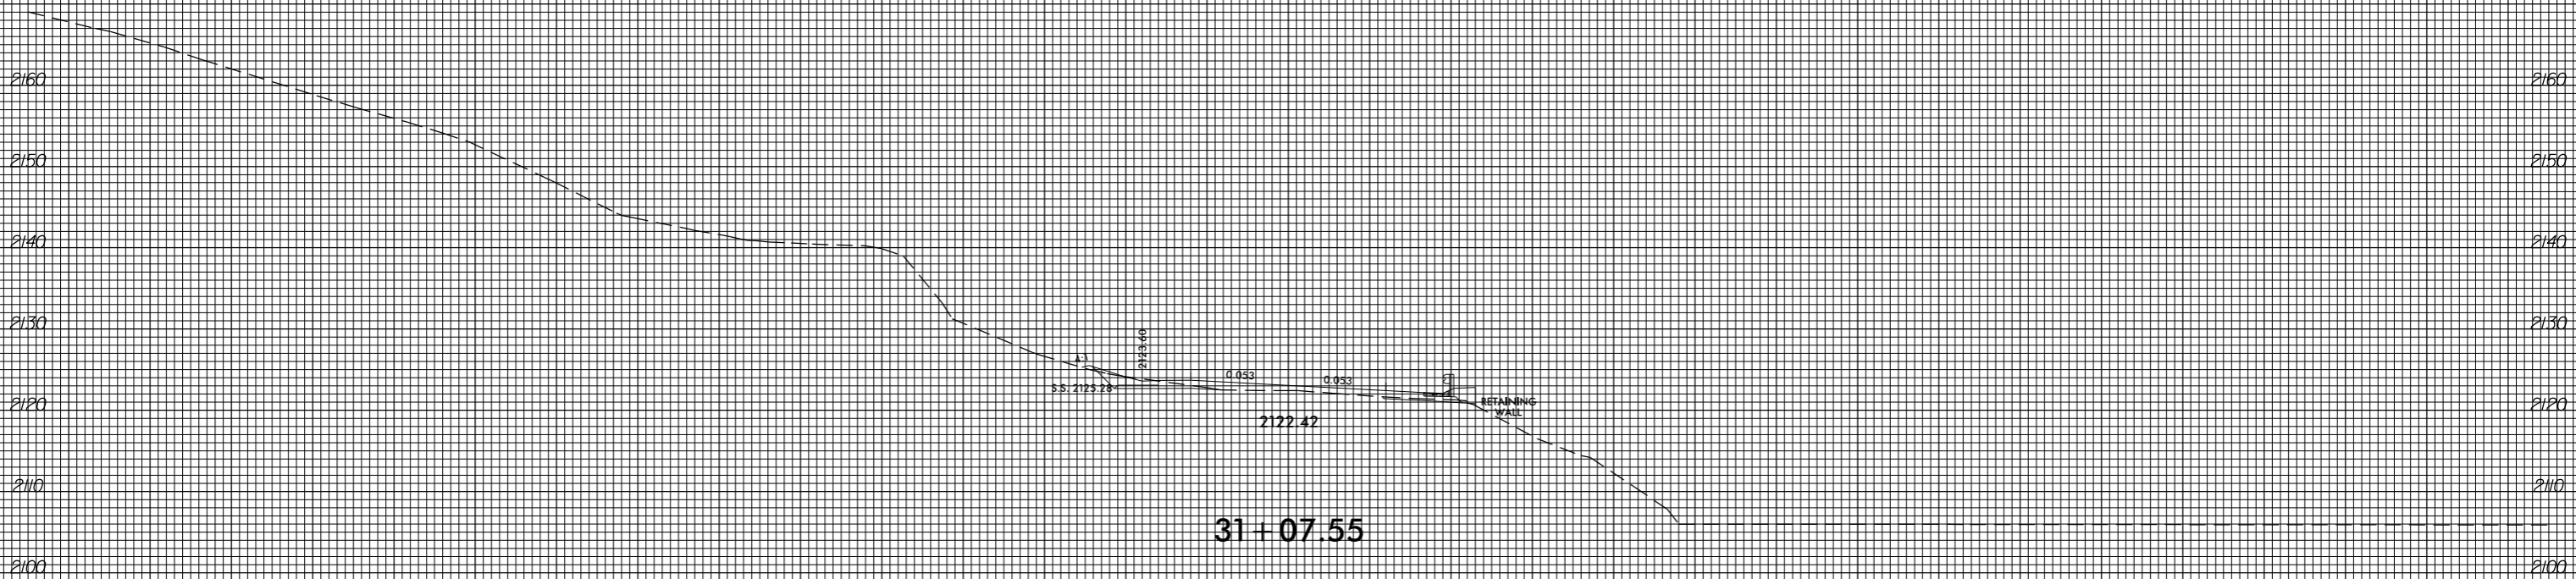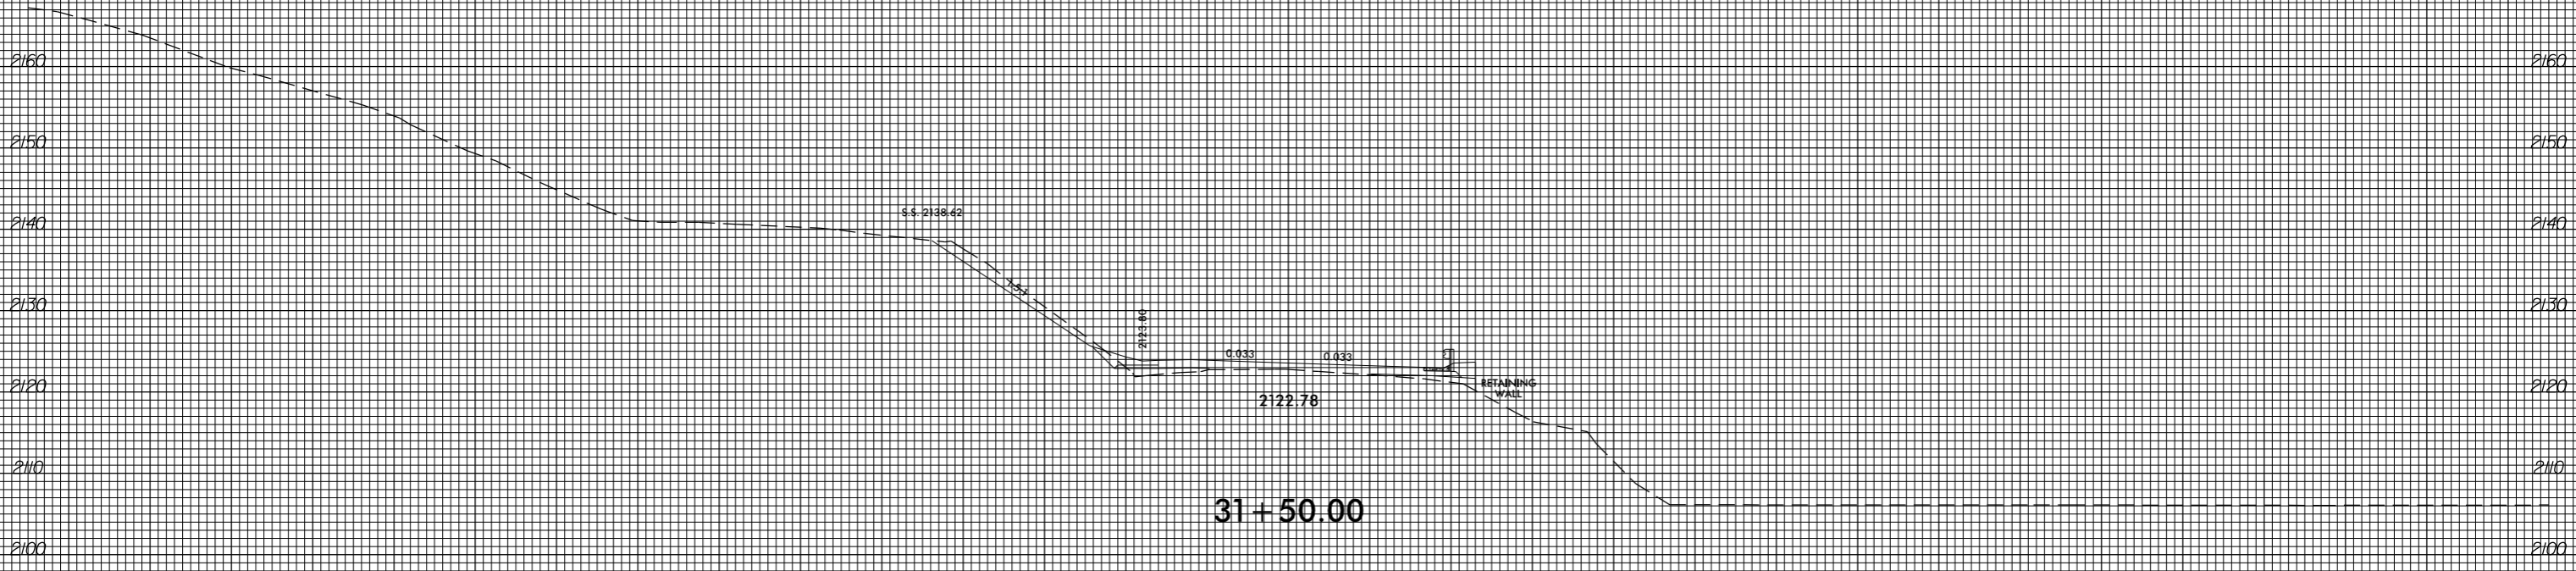


150 140 130 120 110 100 90 80 70 60 50 40 30 20 10 0 10 20 30 40 50 60 70 80 90 100 110 120 130 140 150

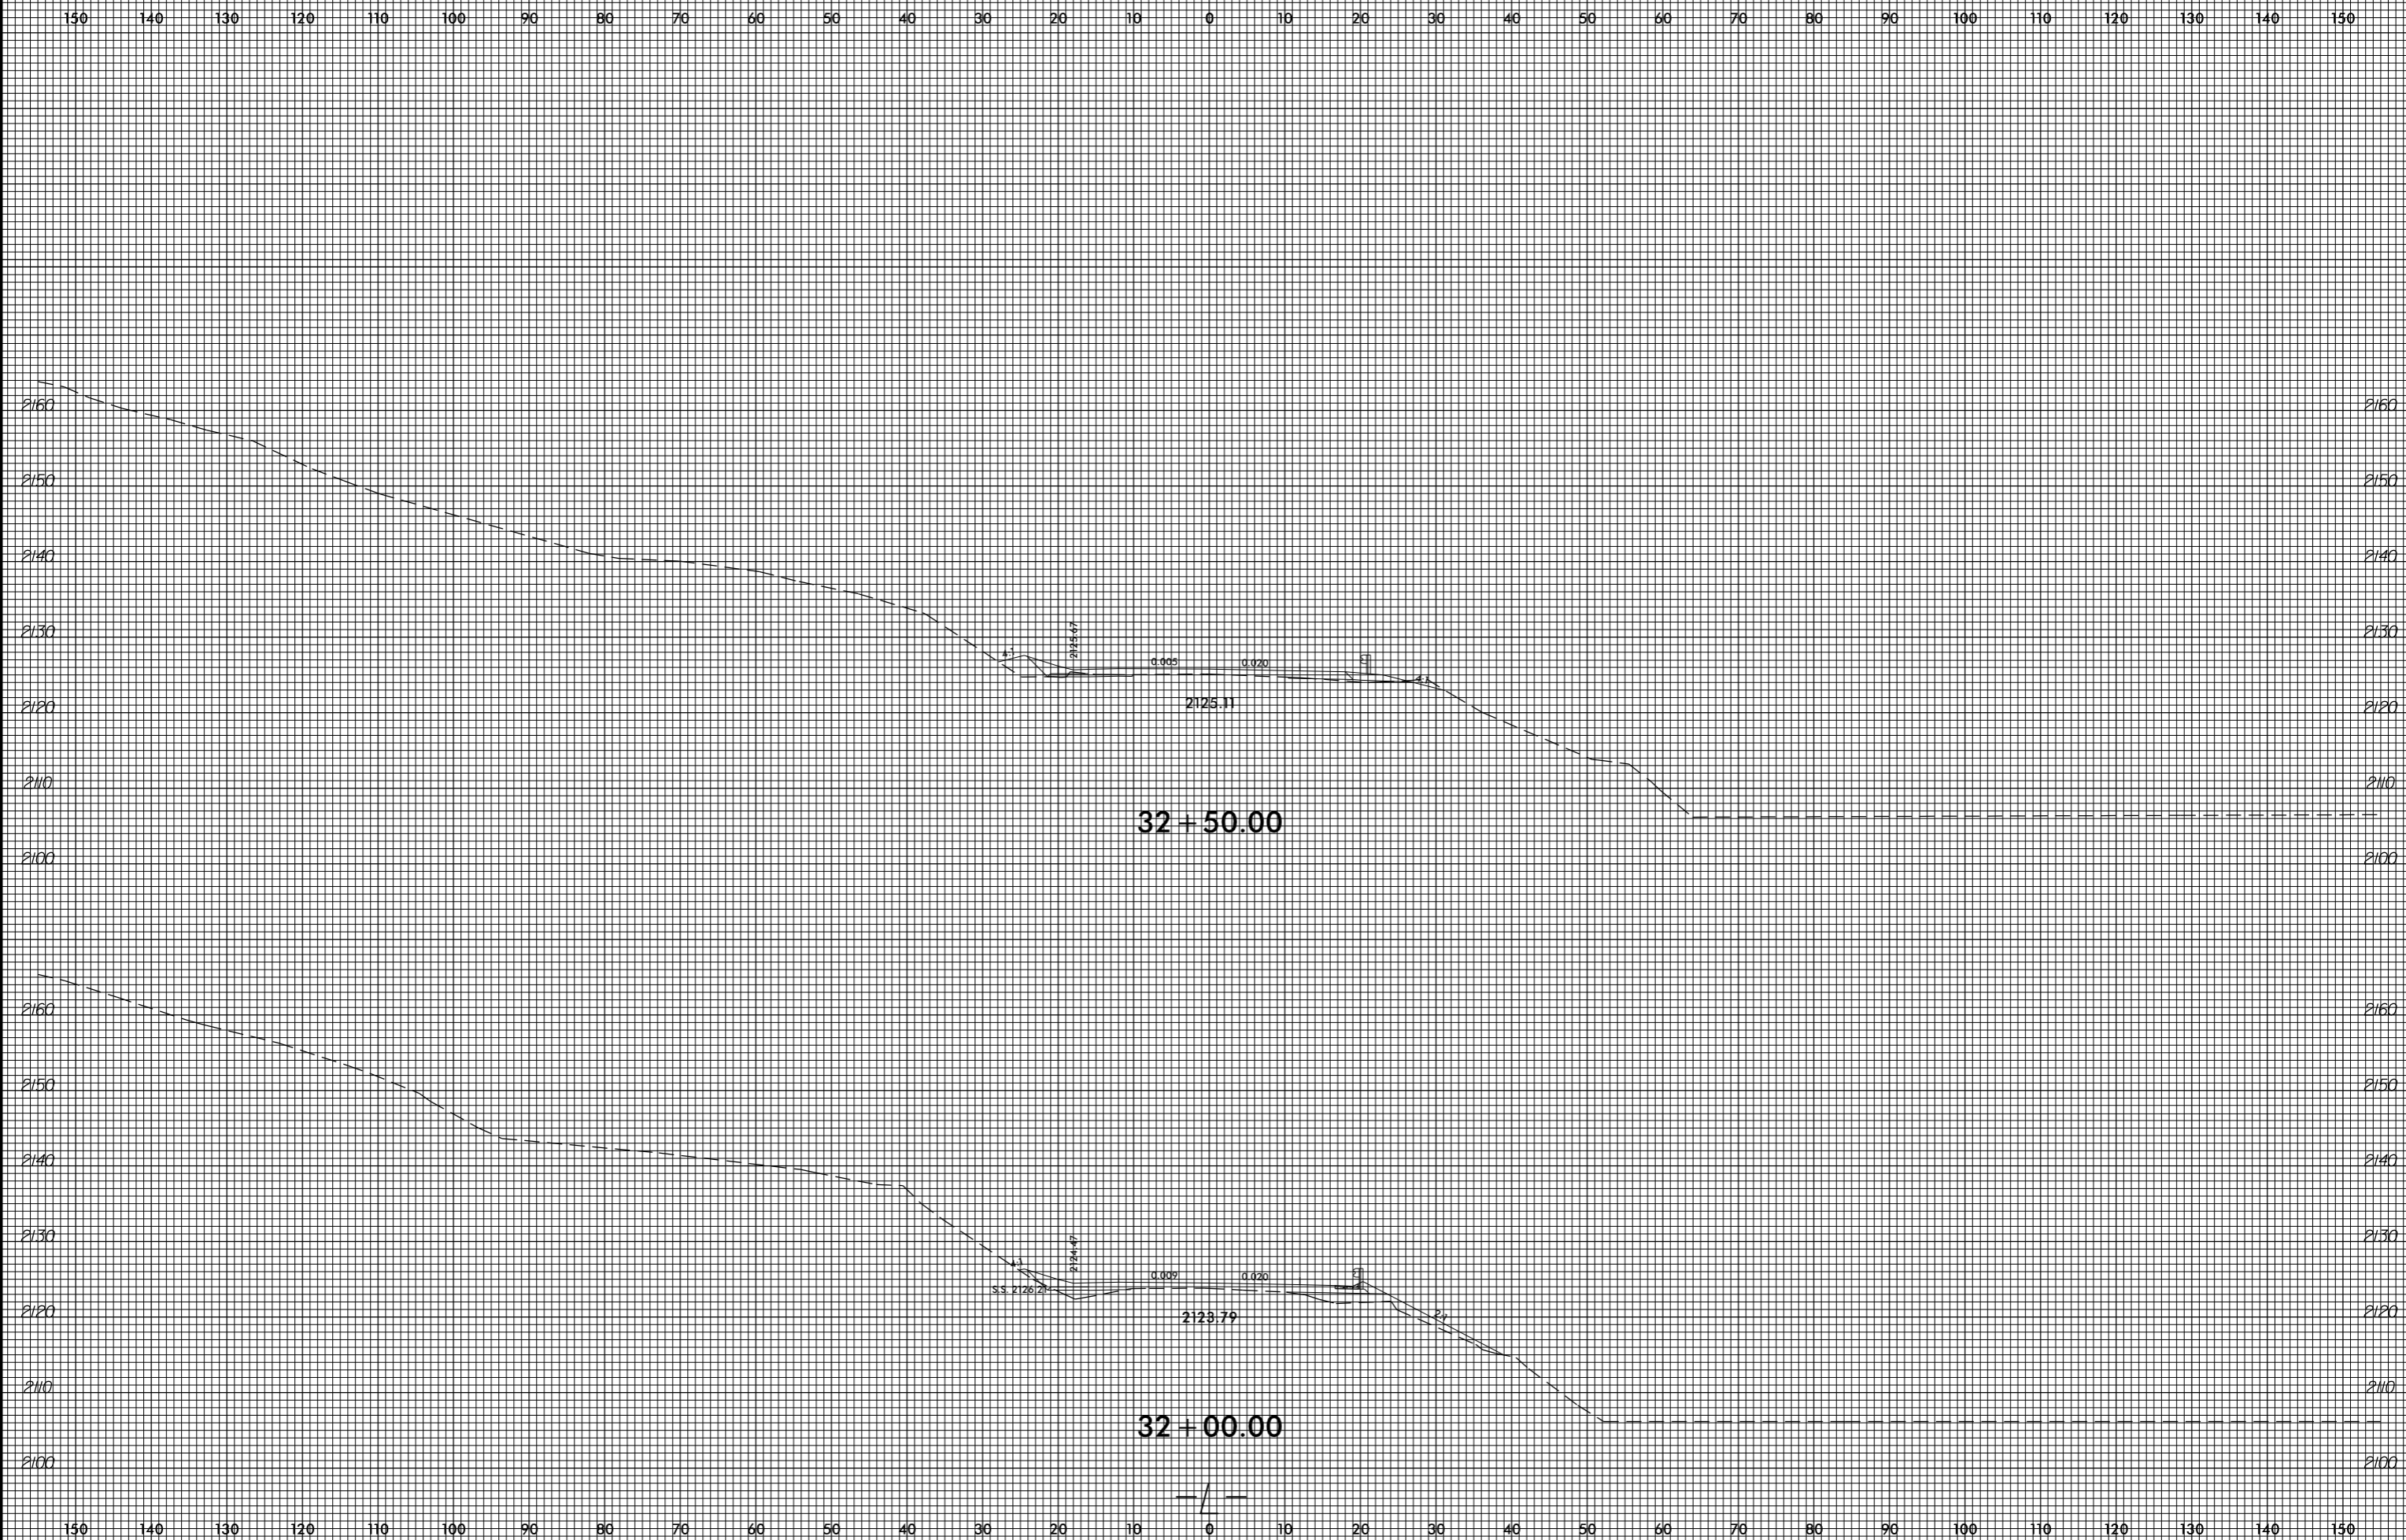


8/23/99

0 5 10	PROJ. REFERENCE NO. R-4753	SHEET NO. X-26
--------	-------------------------------	-------------------

150 140 130 120 110 100 90 80 70 60 50 40 30 20 10 0 10 20 30 40 50 60 70 80 90 100 110 120 130 140 150

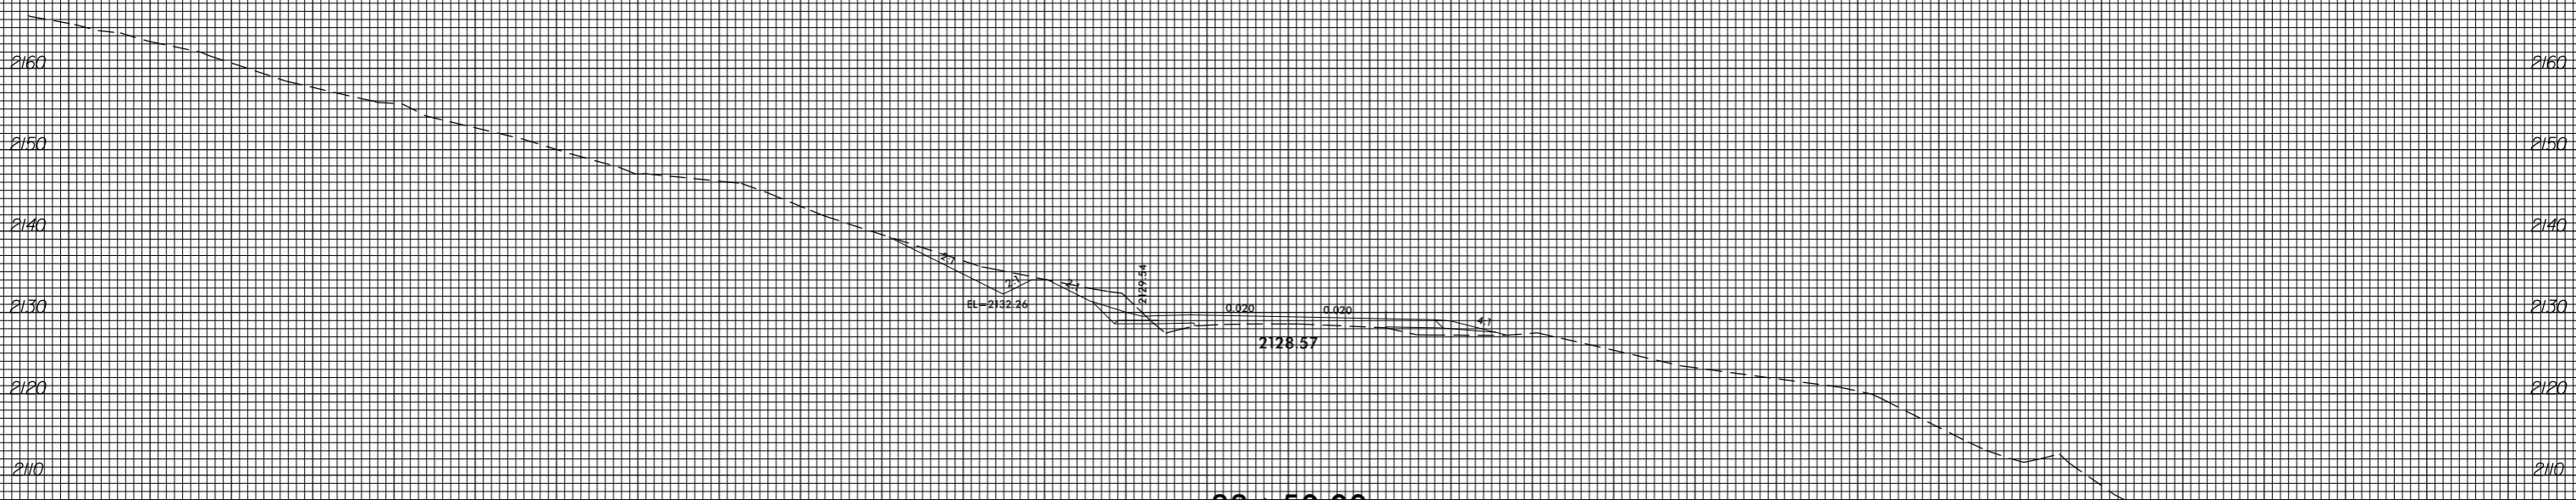

33 + 50.00

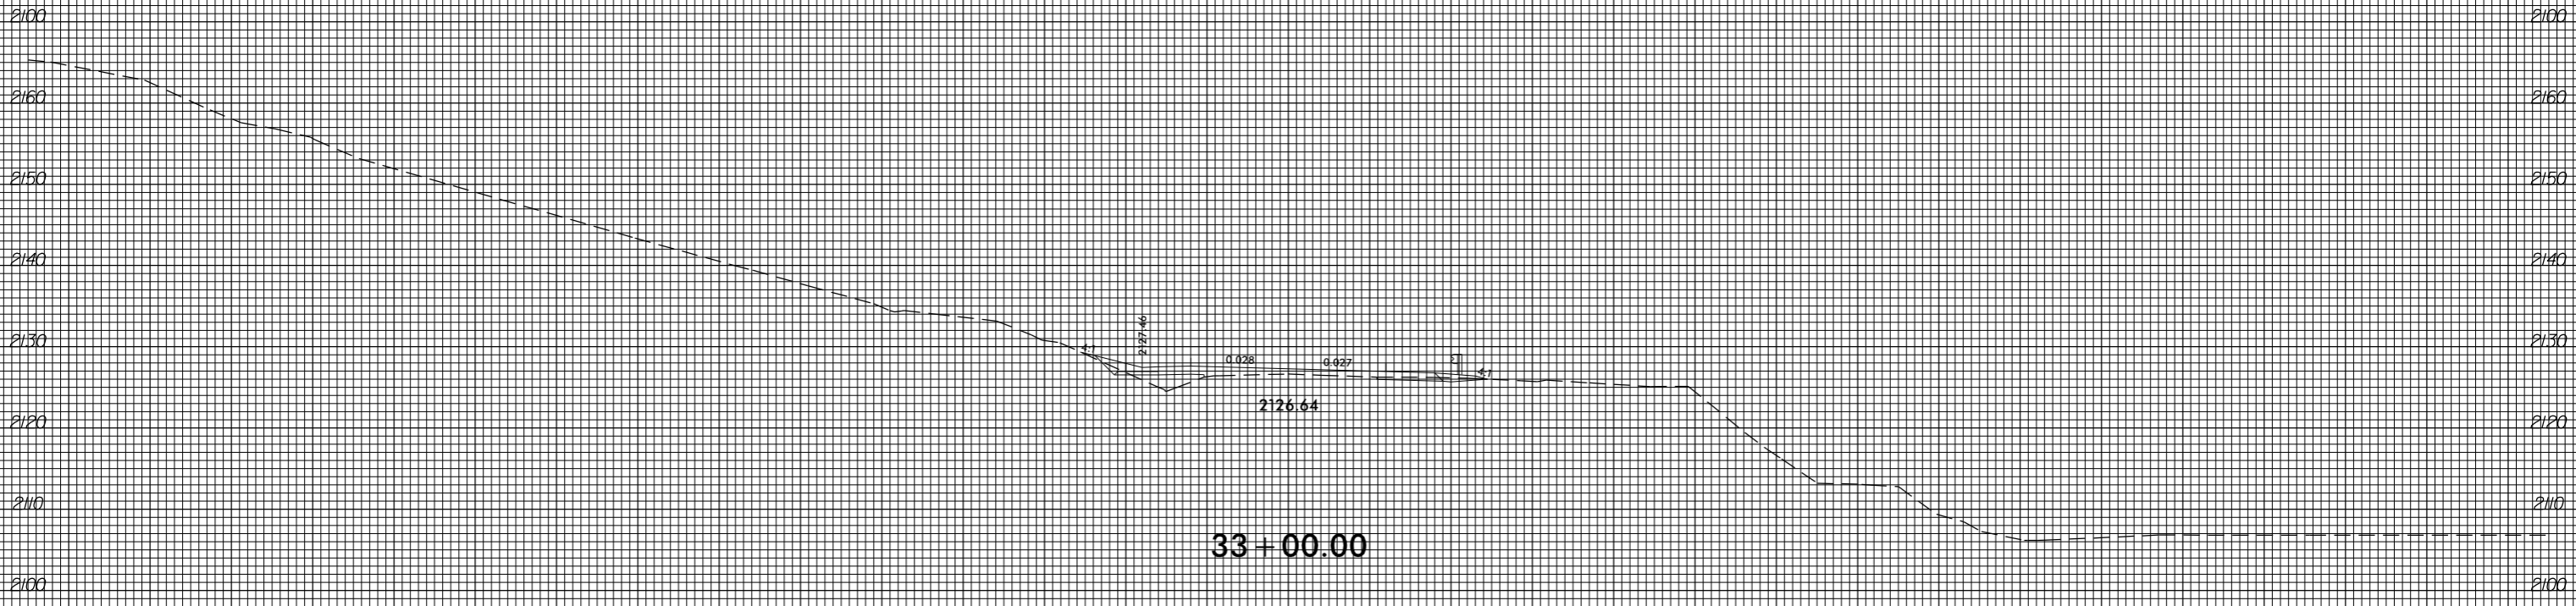


33 + 00.00

150 140 130 120 110 100 90 80 70 60 50 40 30 20 10 0 10 20 30 40 50 60 70 80 90 100 110 120 130 140 150

invalid expression
 i:\Xsc\4753.Rev...xp.L.dgn
 User: eers@stark

8/23/99


0 5 10	PROJ. REFERENCE NO. R-4753	SHEET NO. X-27
--------	-------------------------------	-------------------

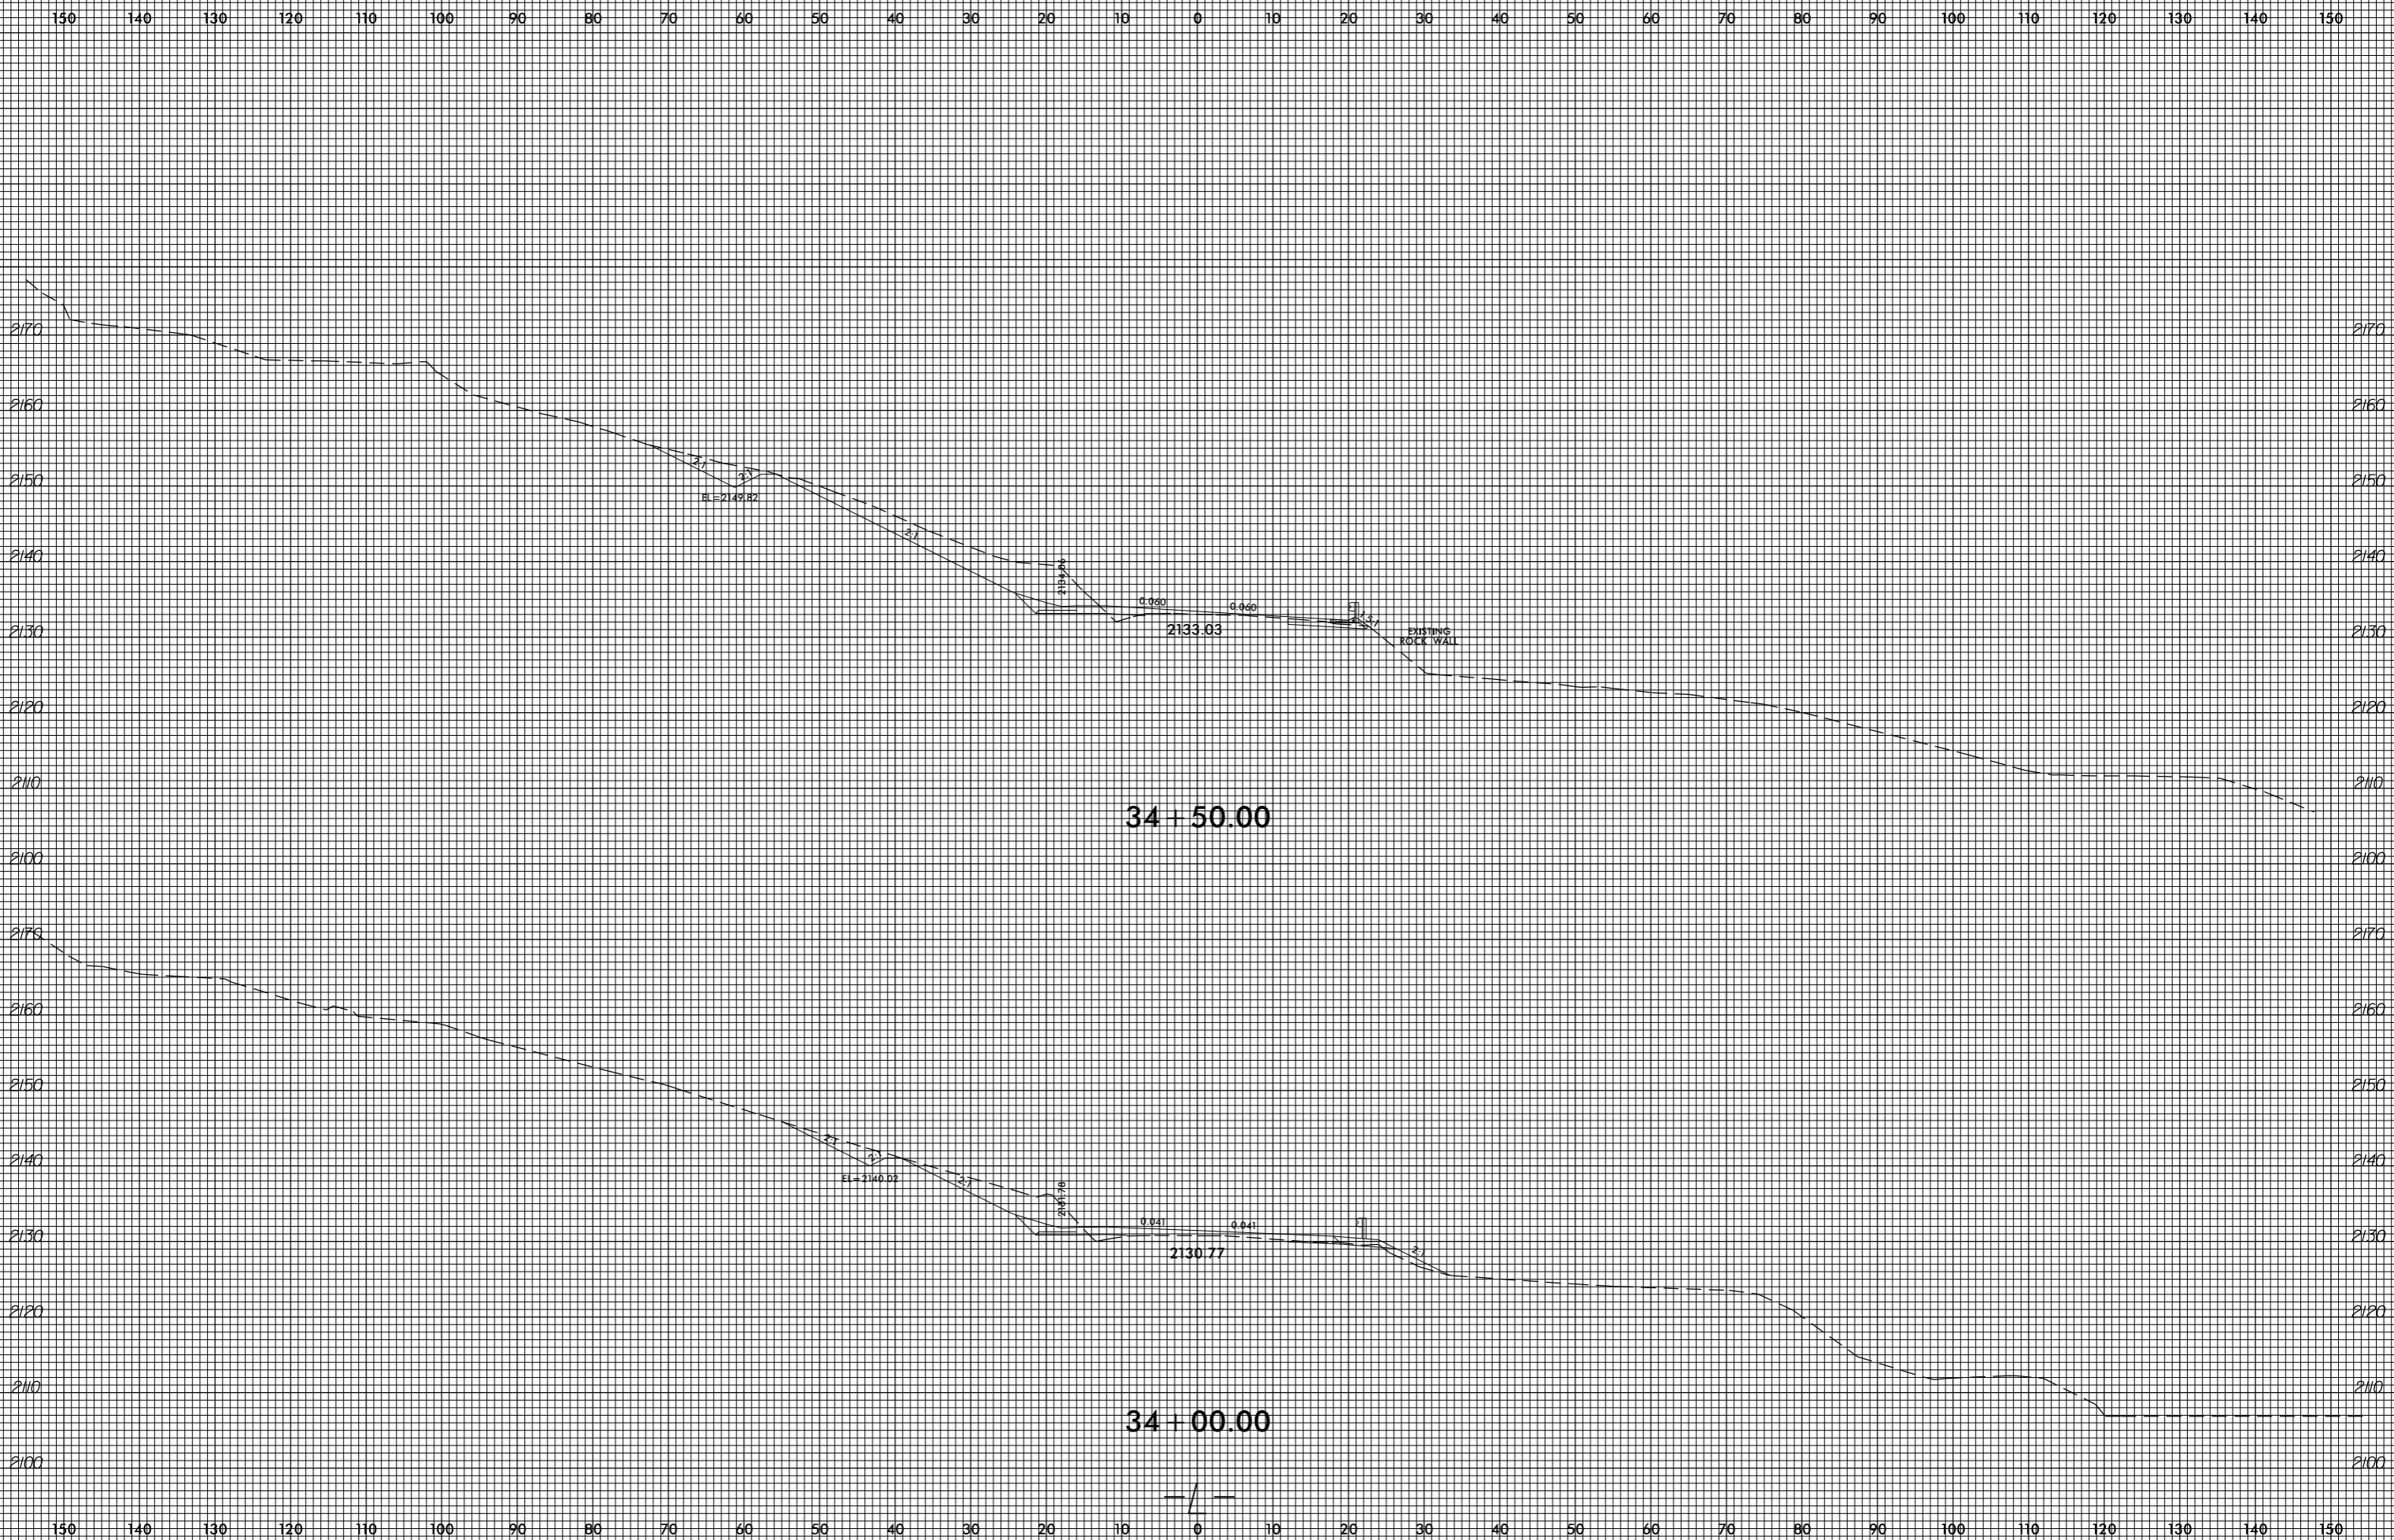

invalid expression
i:\Xsc\4753.Rev_.xpl.L.dgn
User: eers@stark

8/23/99

0 5 10	PROJ. REFERENCE NO. R-4753	SHEET NO. X-28
--------	-------------------------------	-------------------

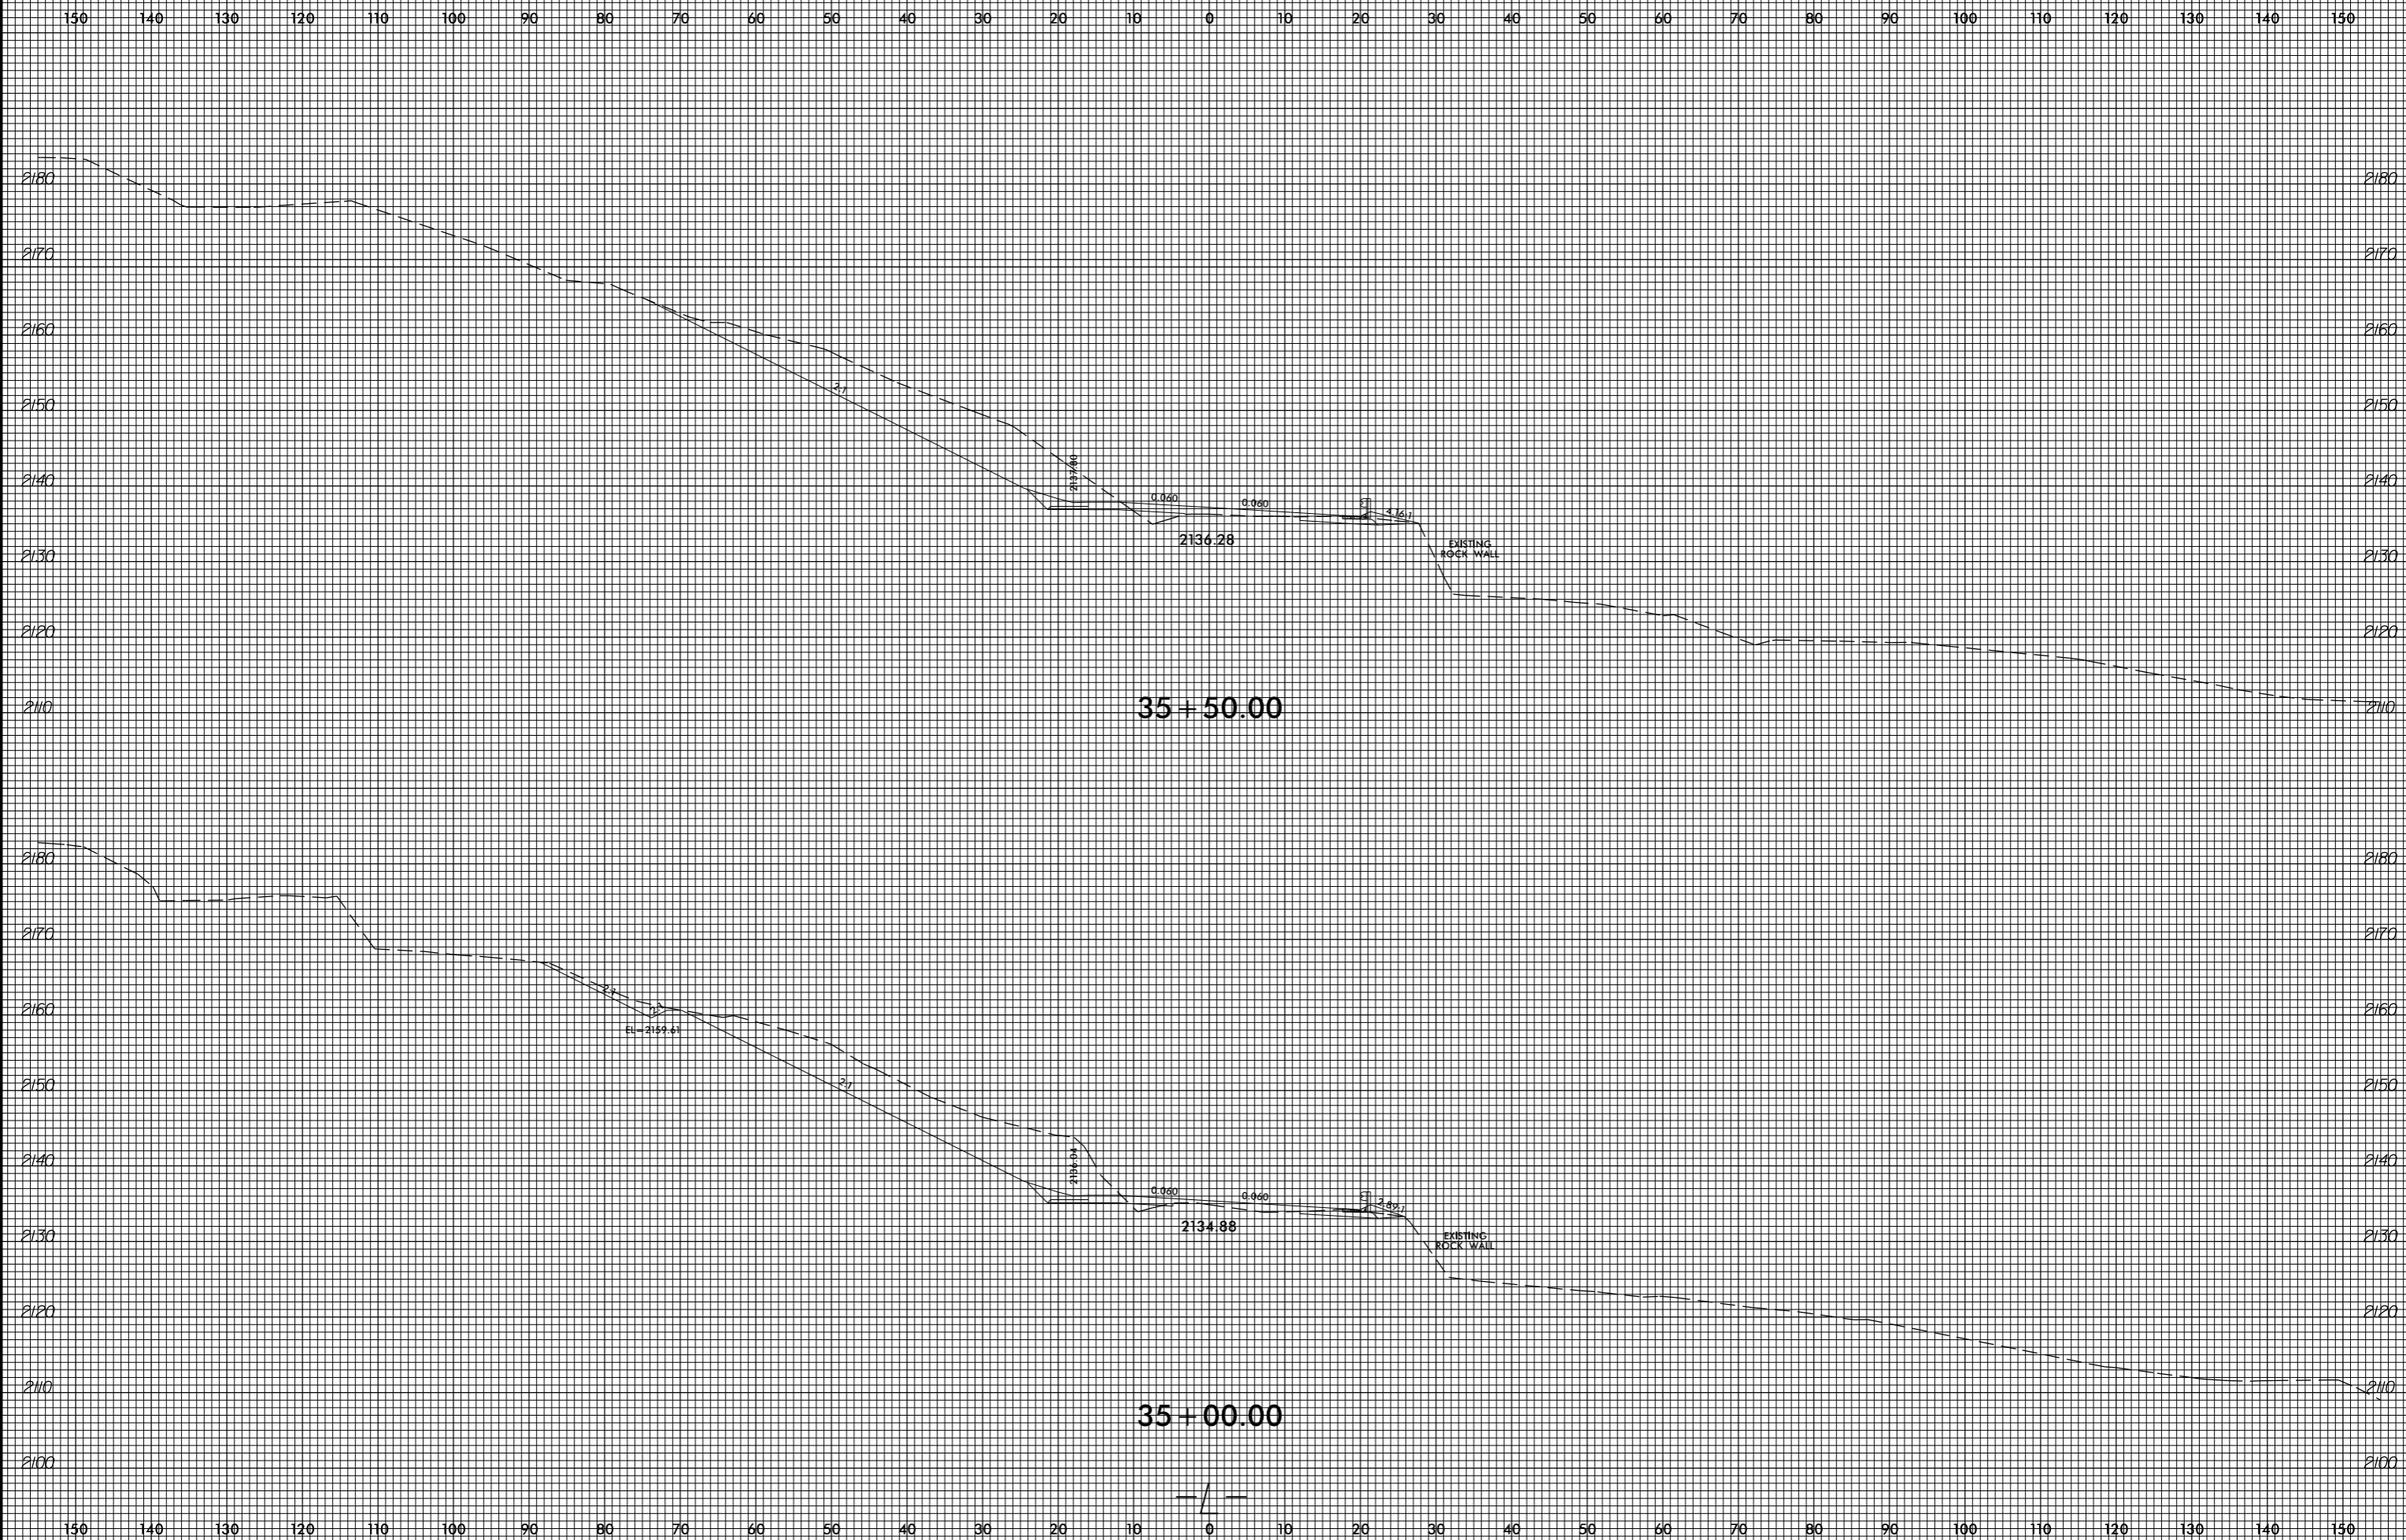


invalid expression
i:\xsc\4753_Rdy_xpl.L.dgn
User: eers@stark




8/23/99

150 140 130 120 110 100 90 80 70 60 50 40 30 20 10 0 10 20 30 40 50 60 70 80 90 100 110 120 130 140 150

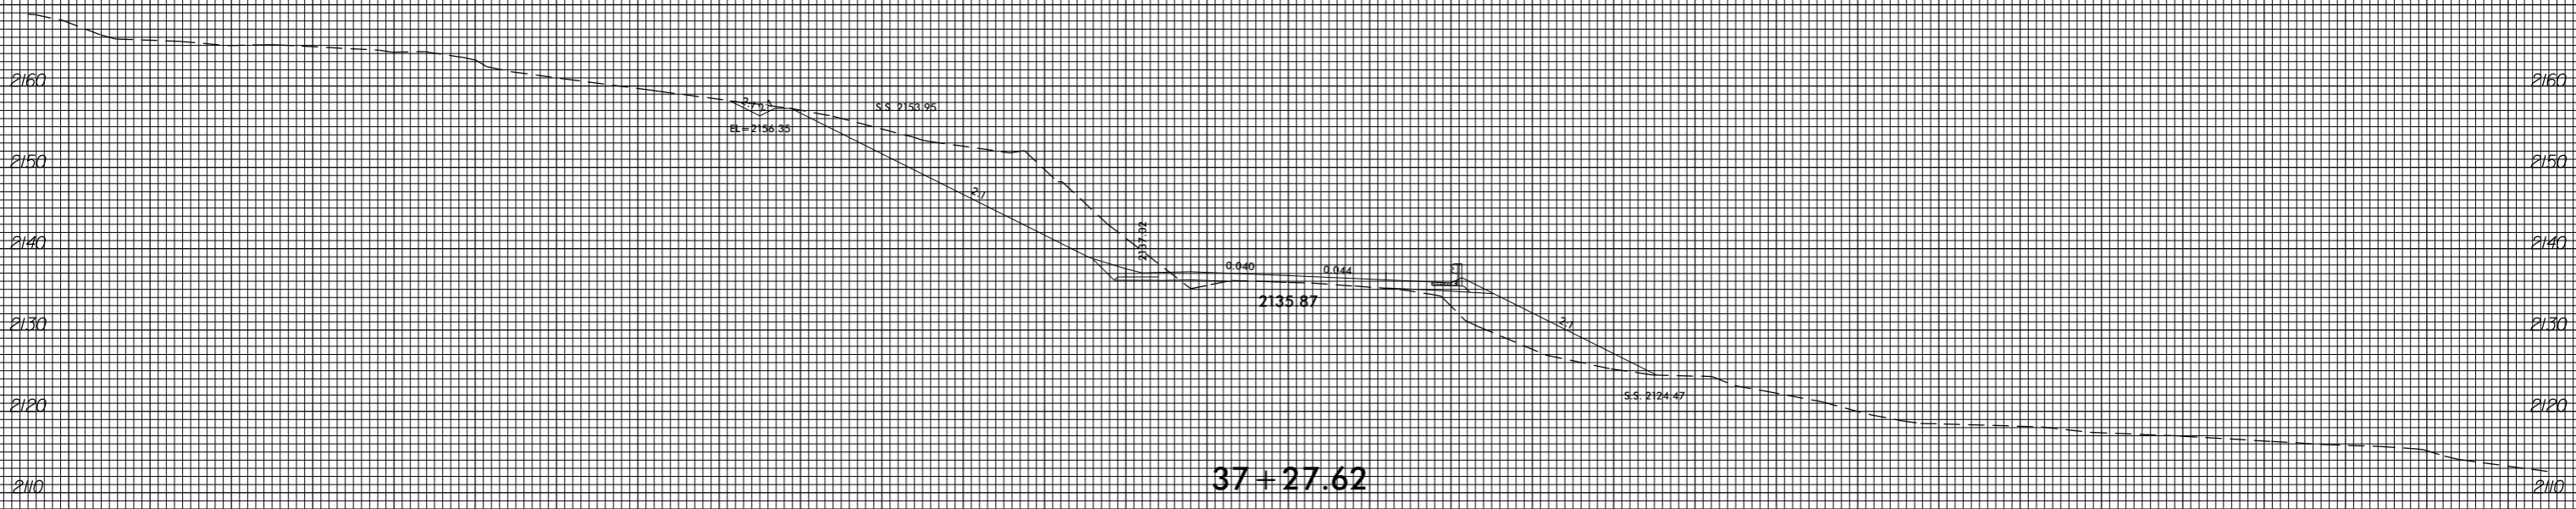


37 + 27.62

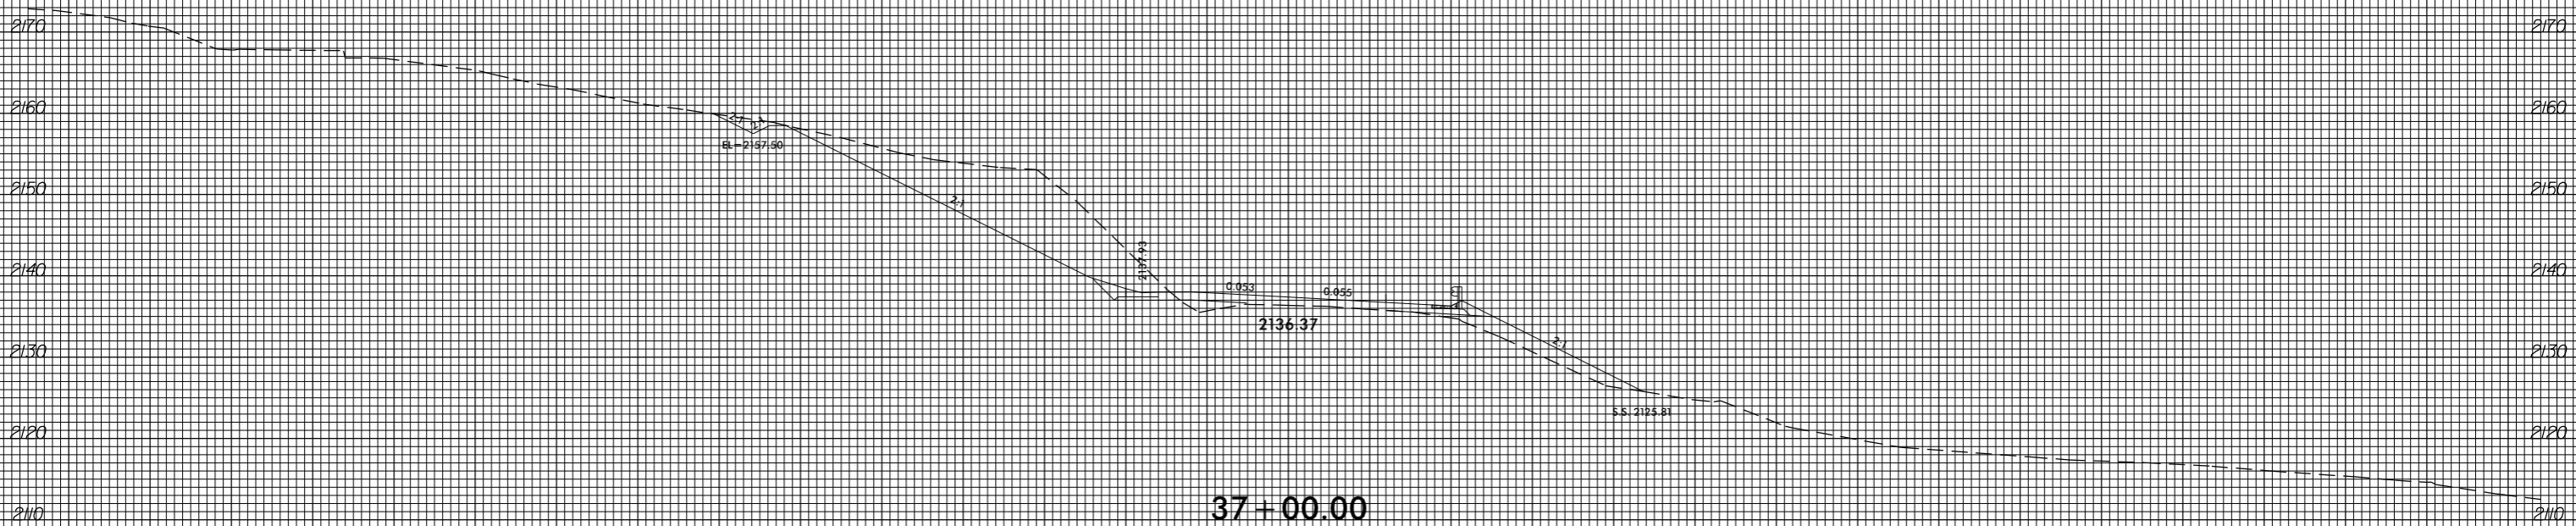


37 + 00.00


invalid expression
i:\xsc\4753_Rdy_xpl.L.dgn
User: eers@stark

8/23/99

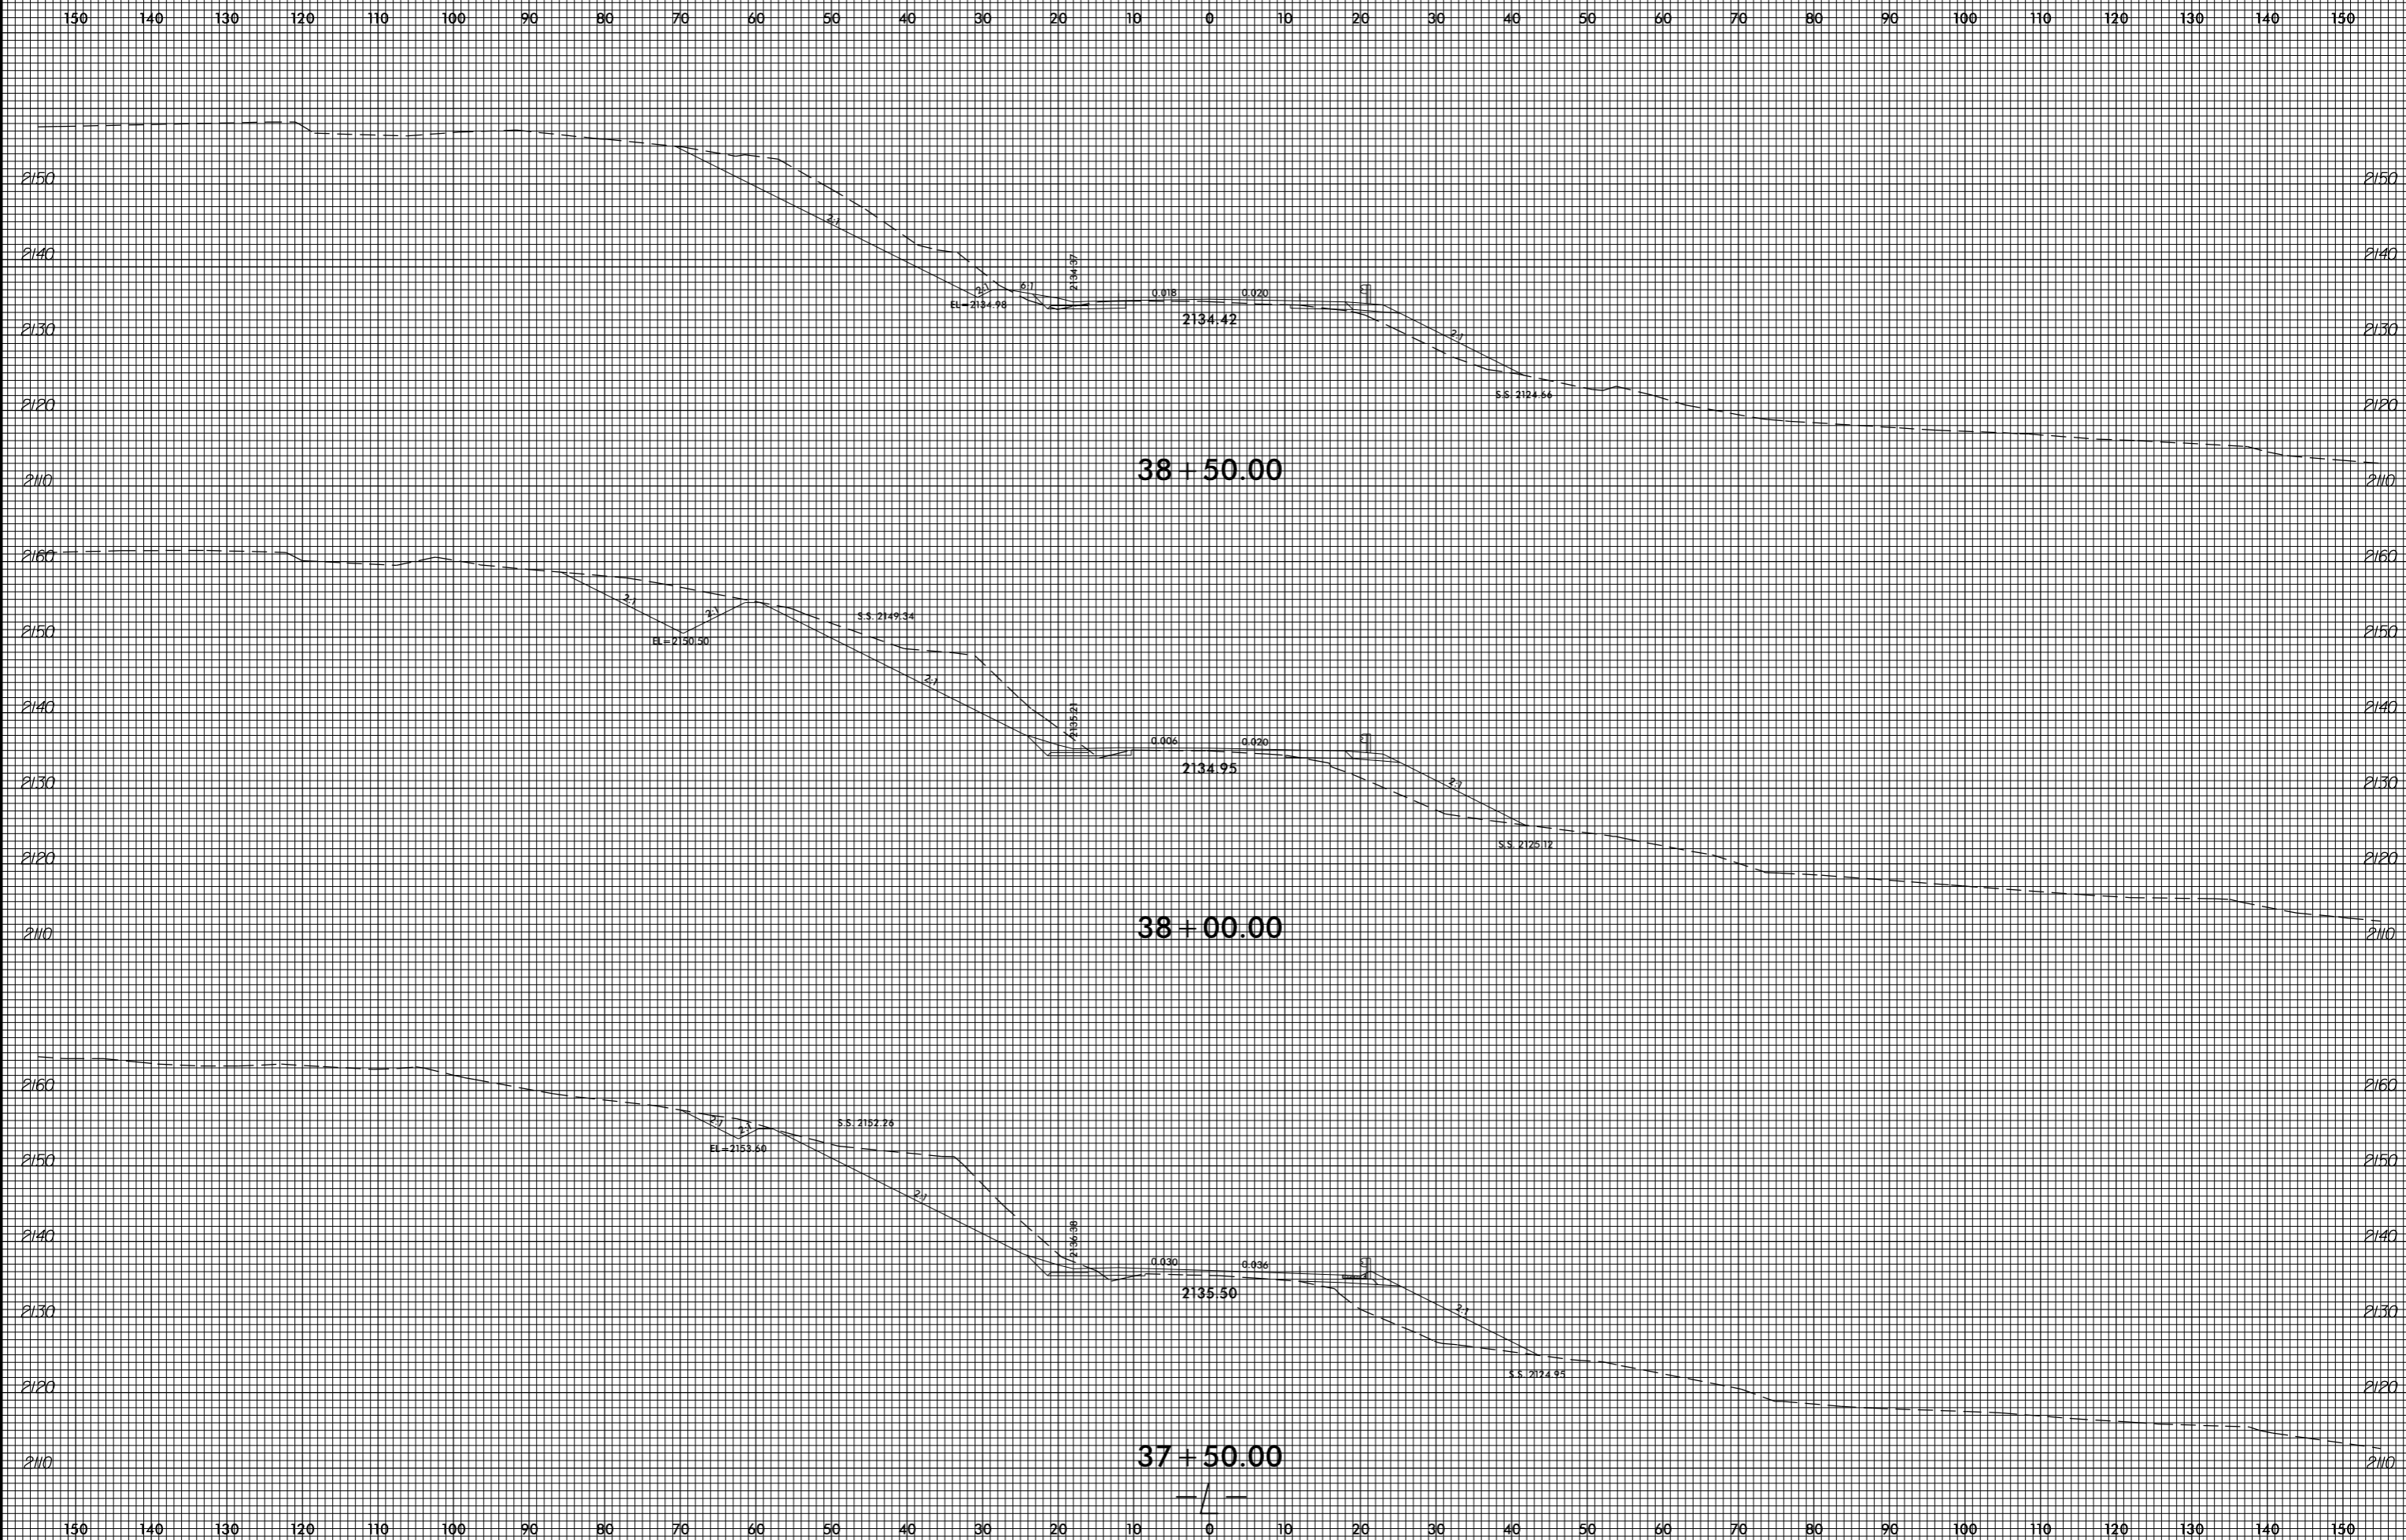


invalid expression
it: X:\sc\14753_Rdy_xpl.L.dgn
US:ET:perstamk

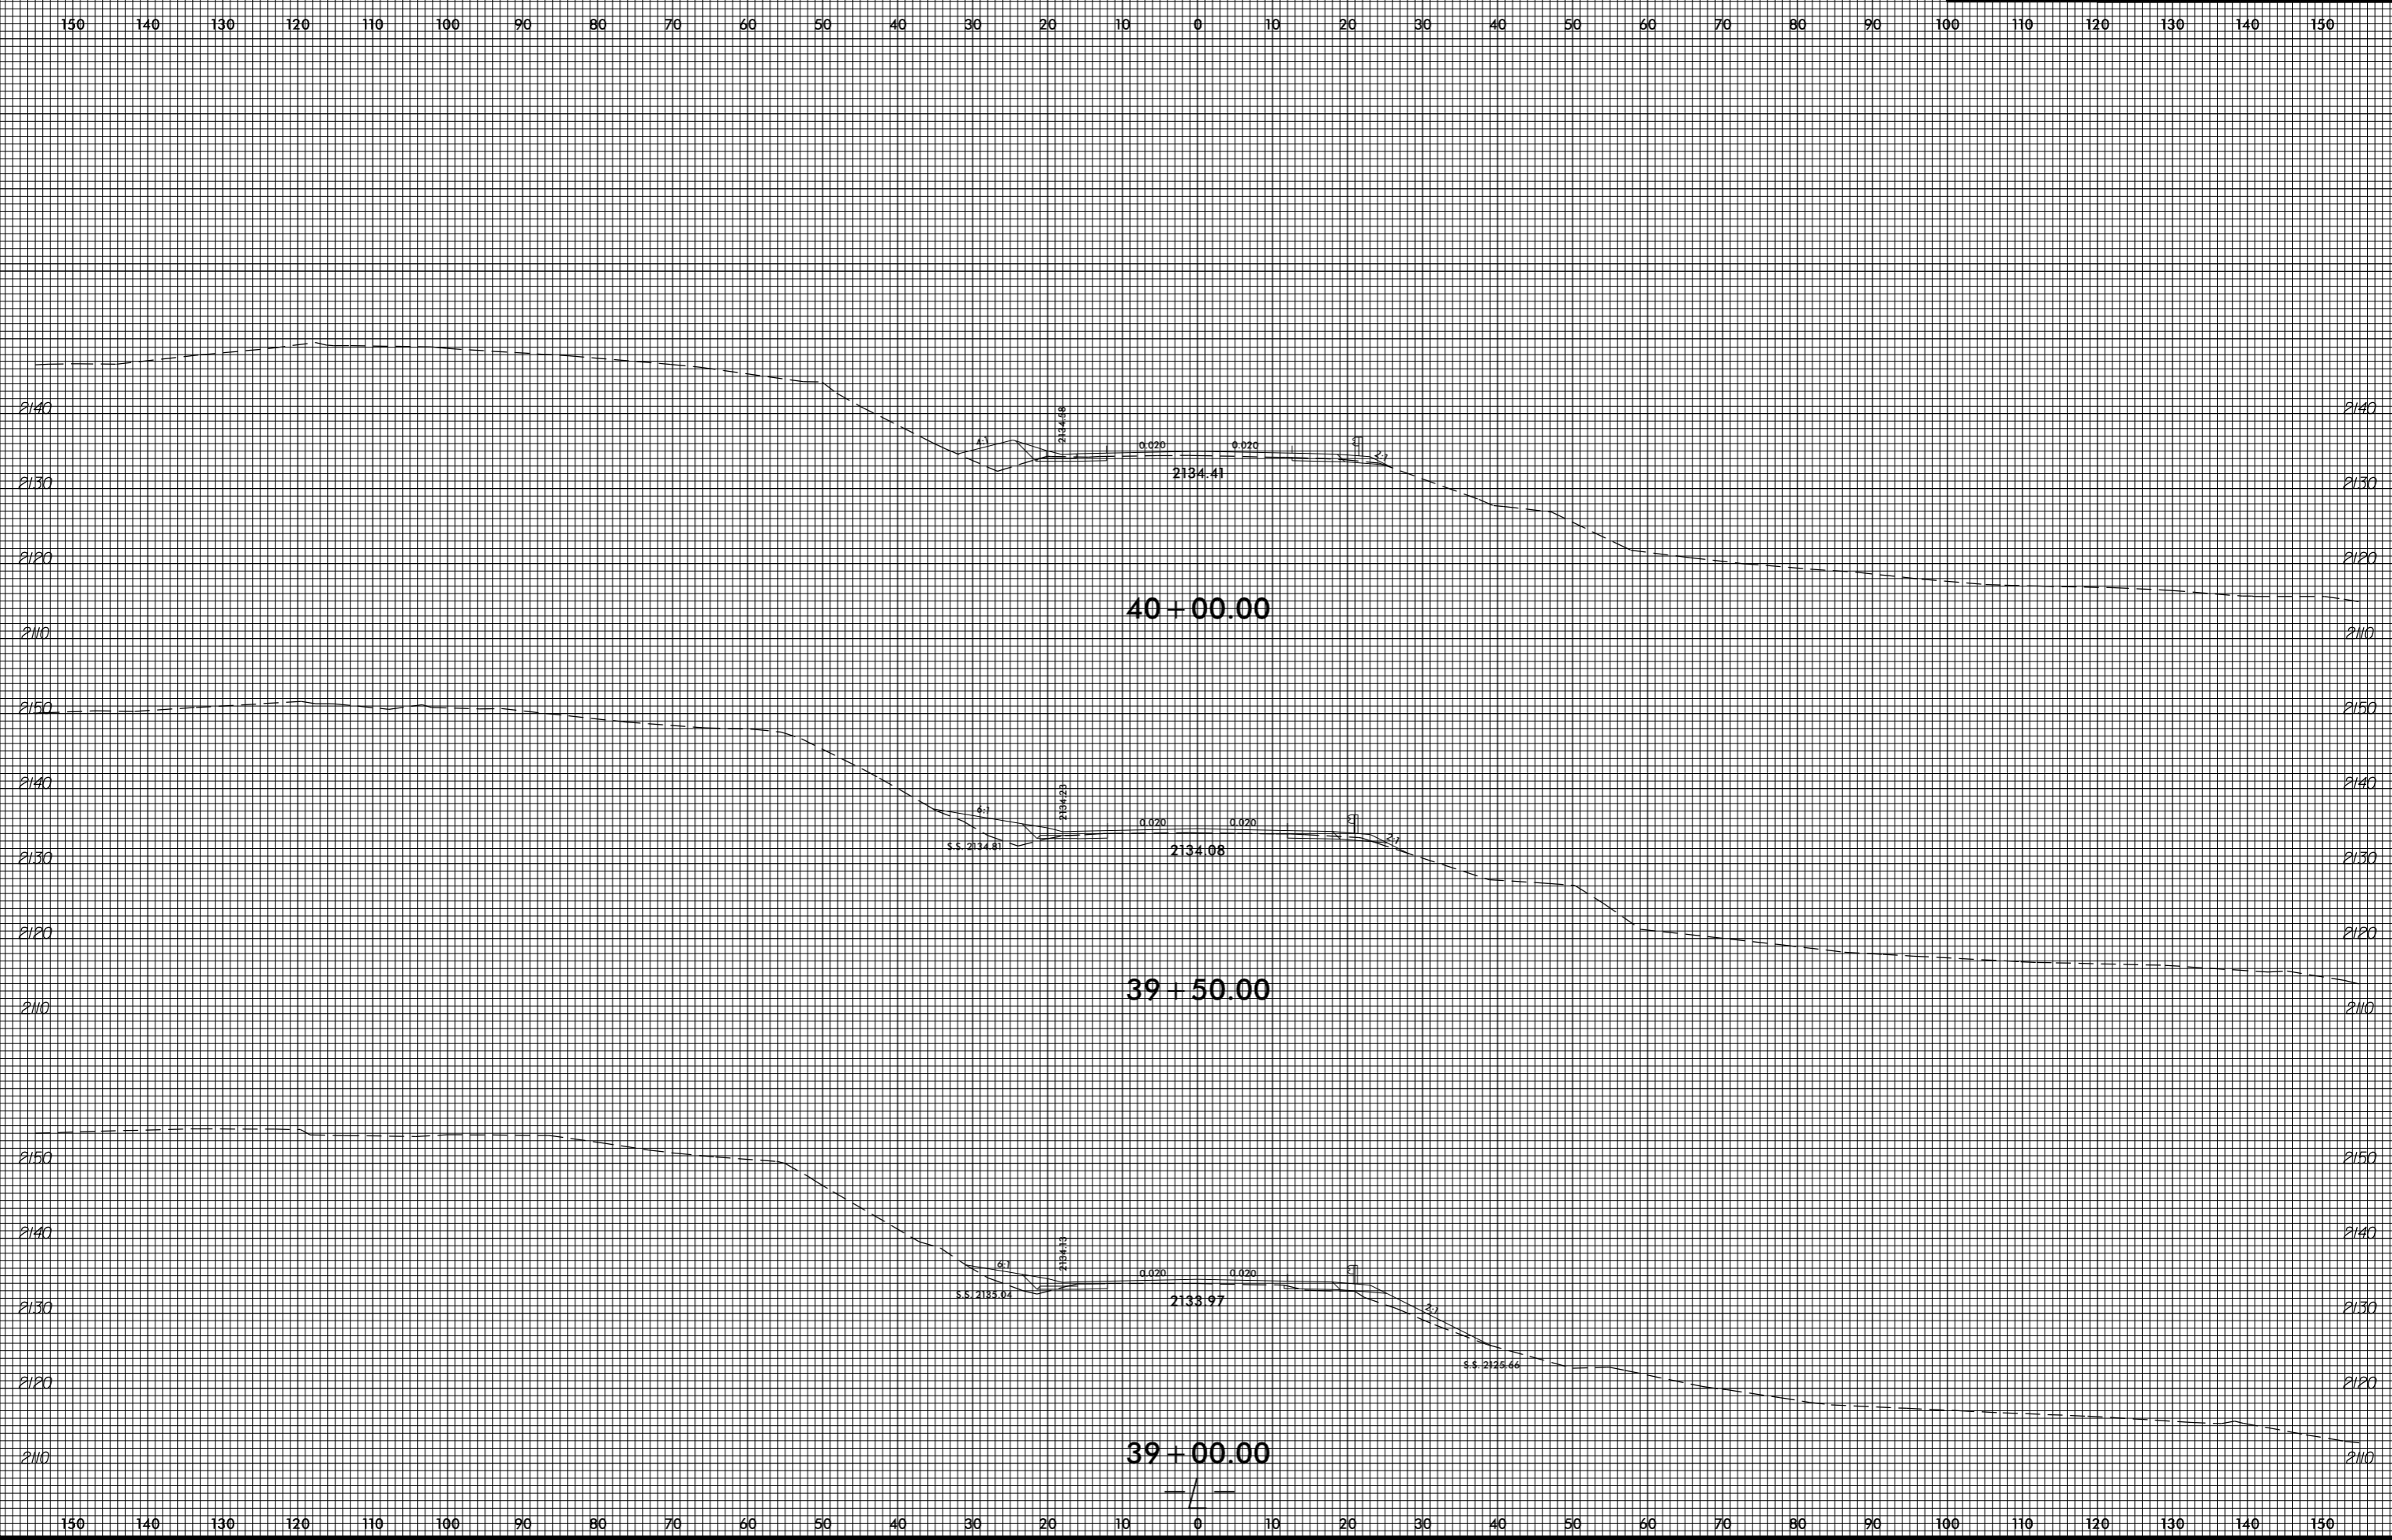


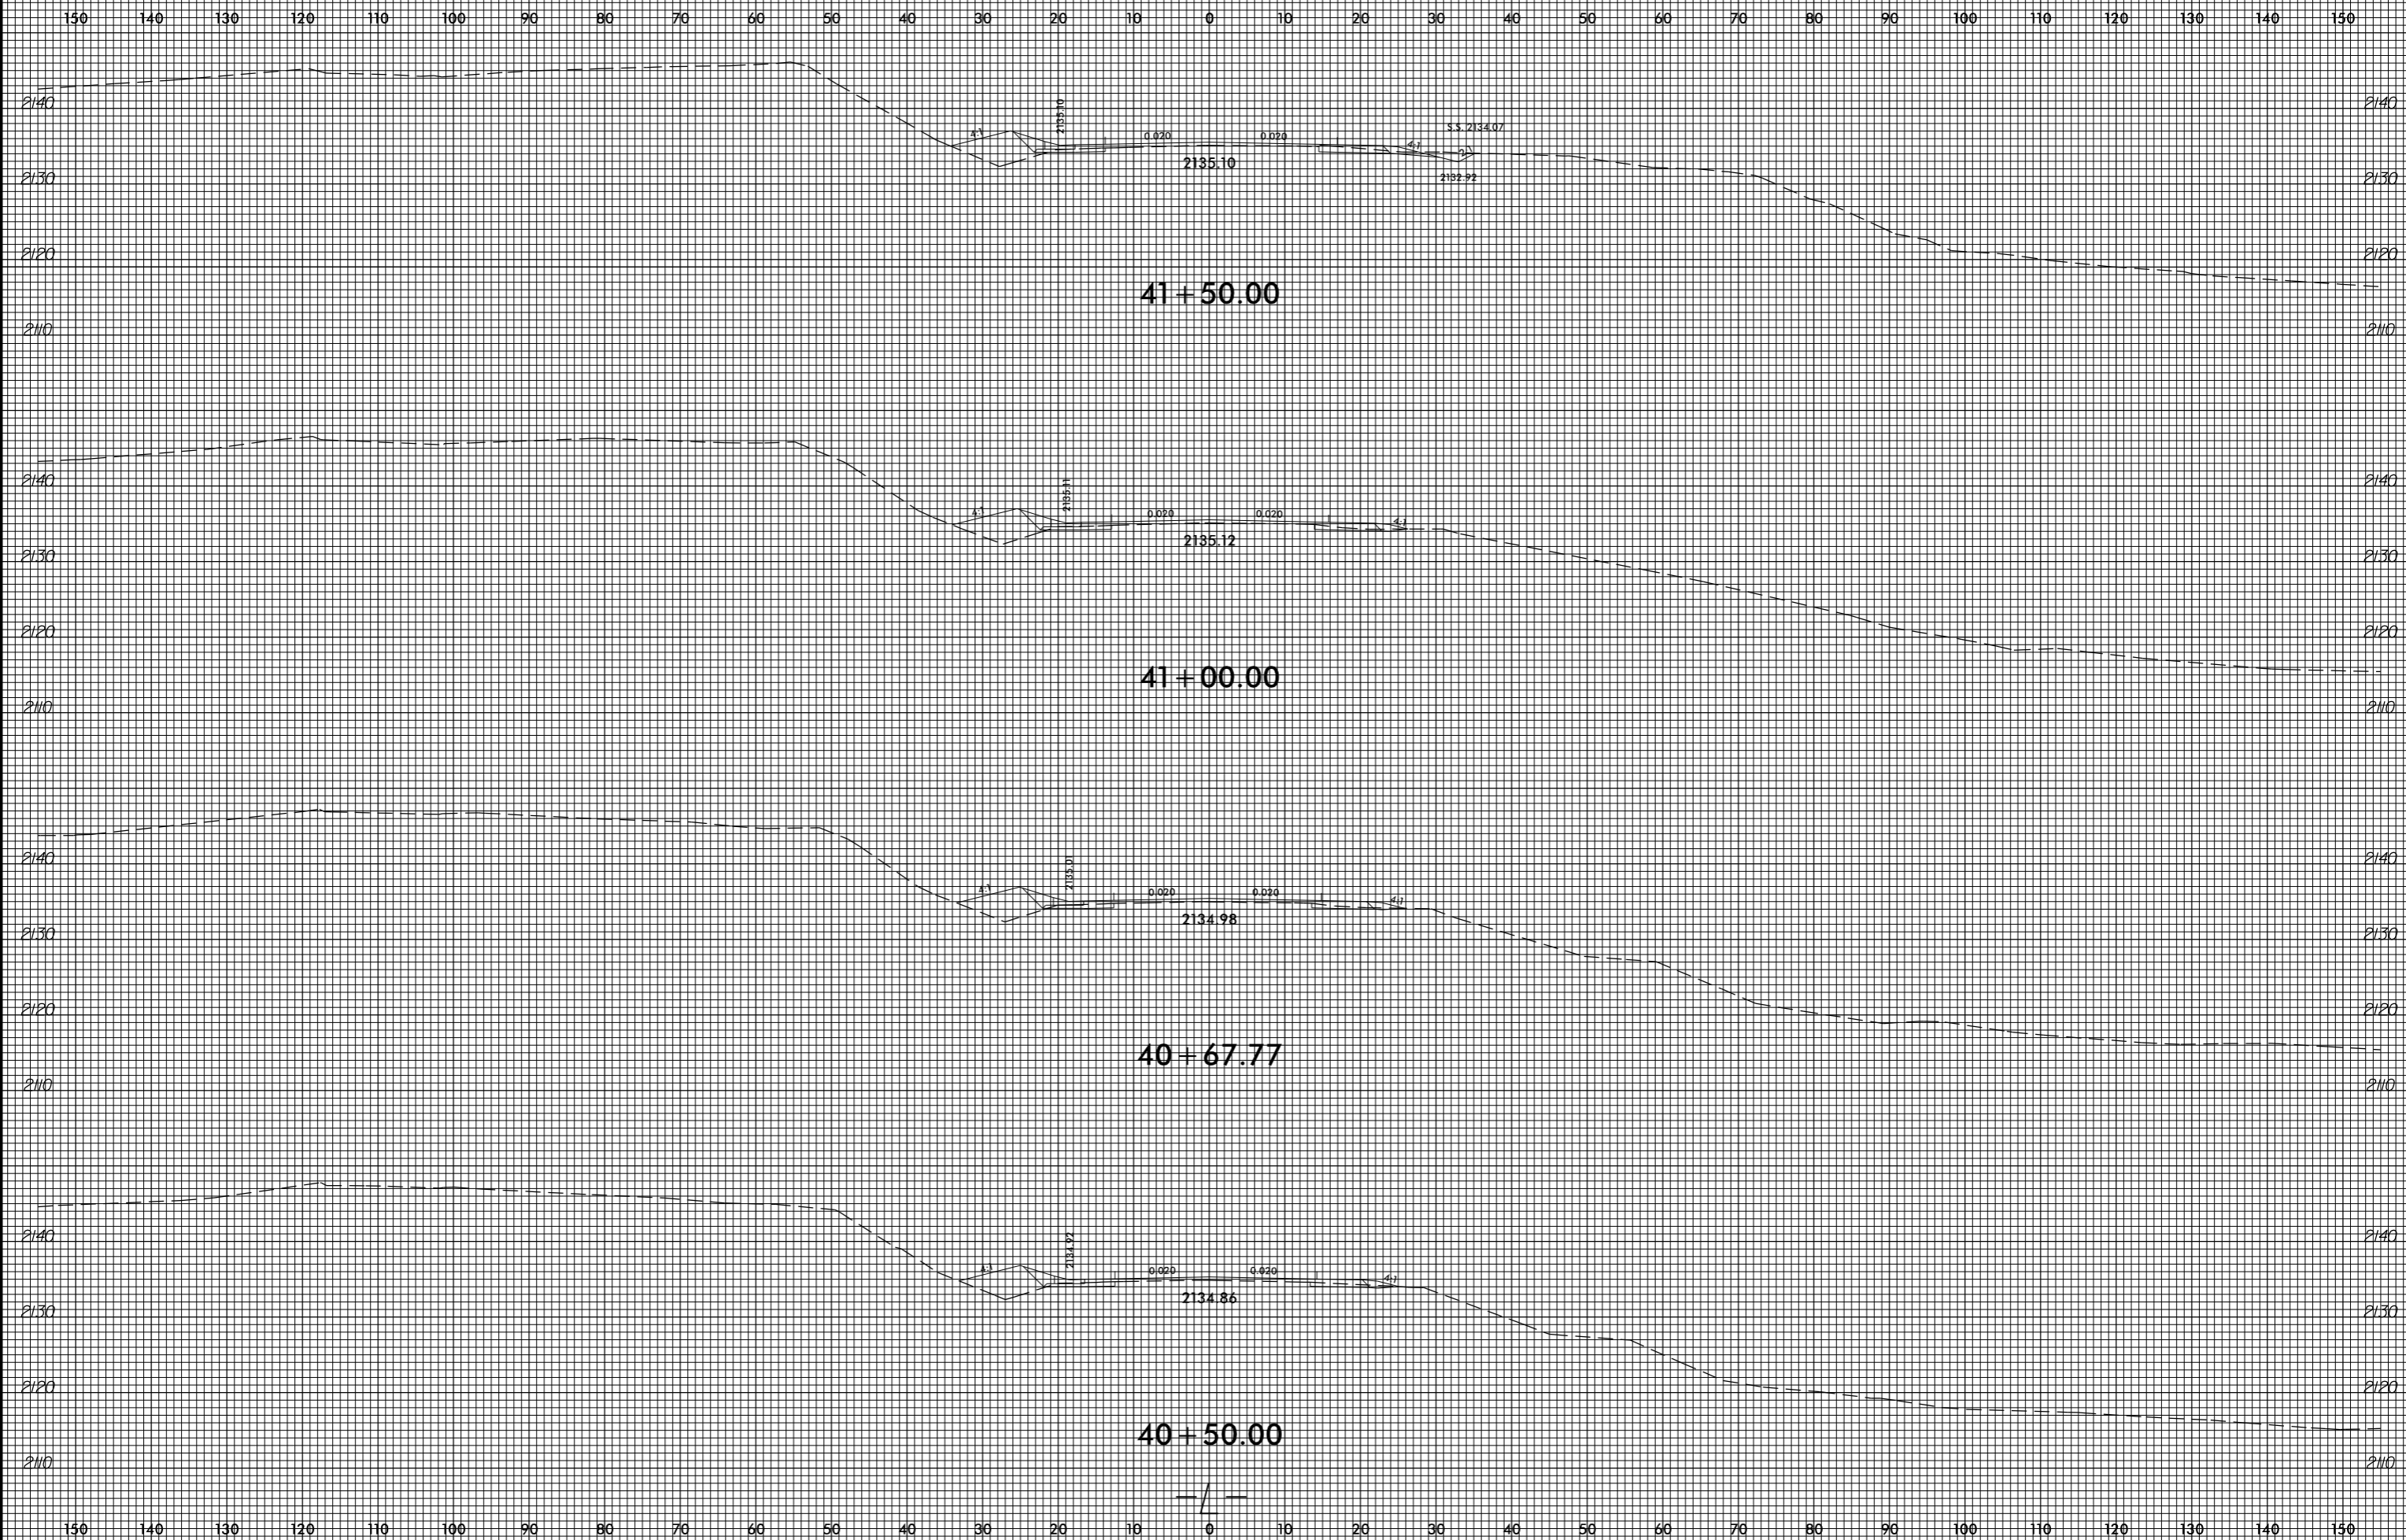


8/23/99

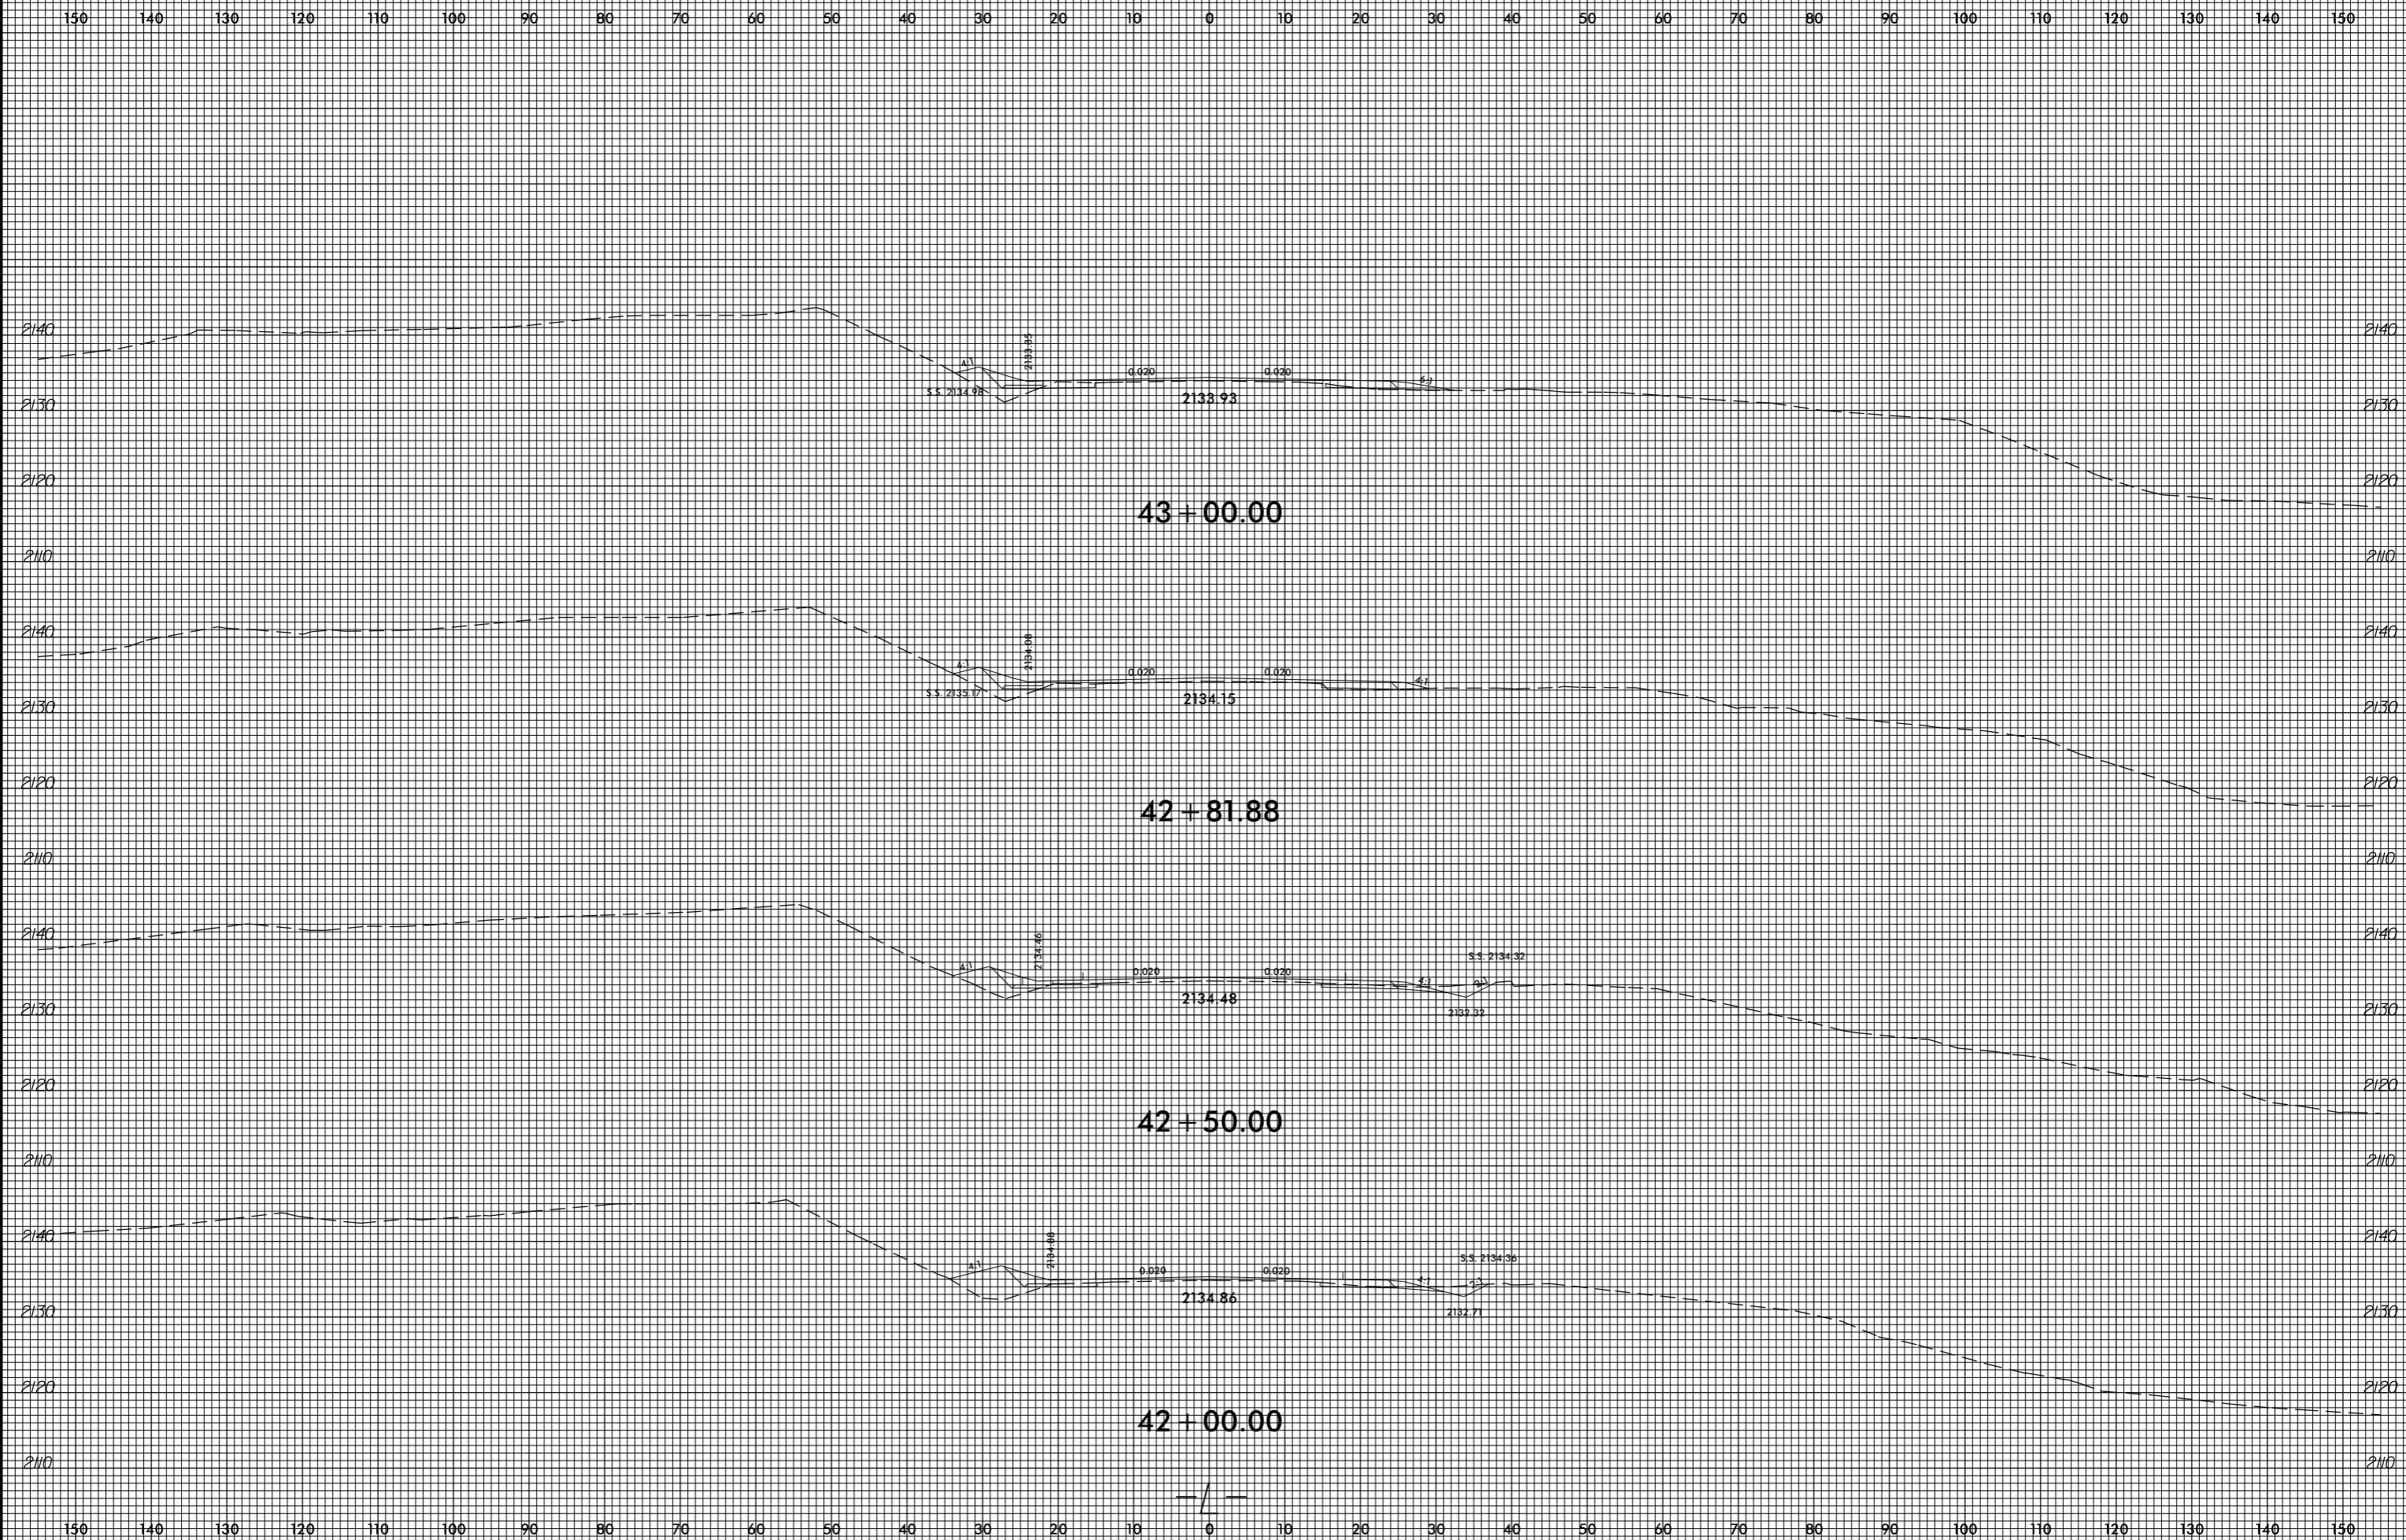

invalid expression
i:\Xsc\4753_Rdy_xpl.L.dgn
User: eers@stark

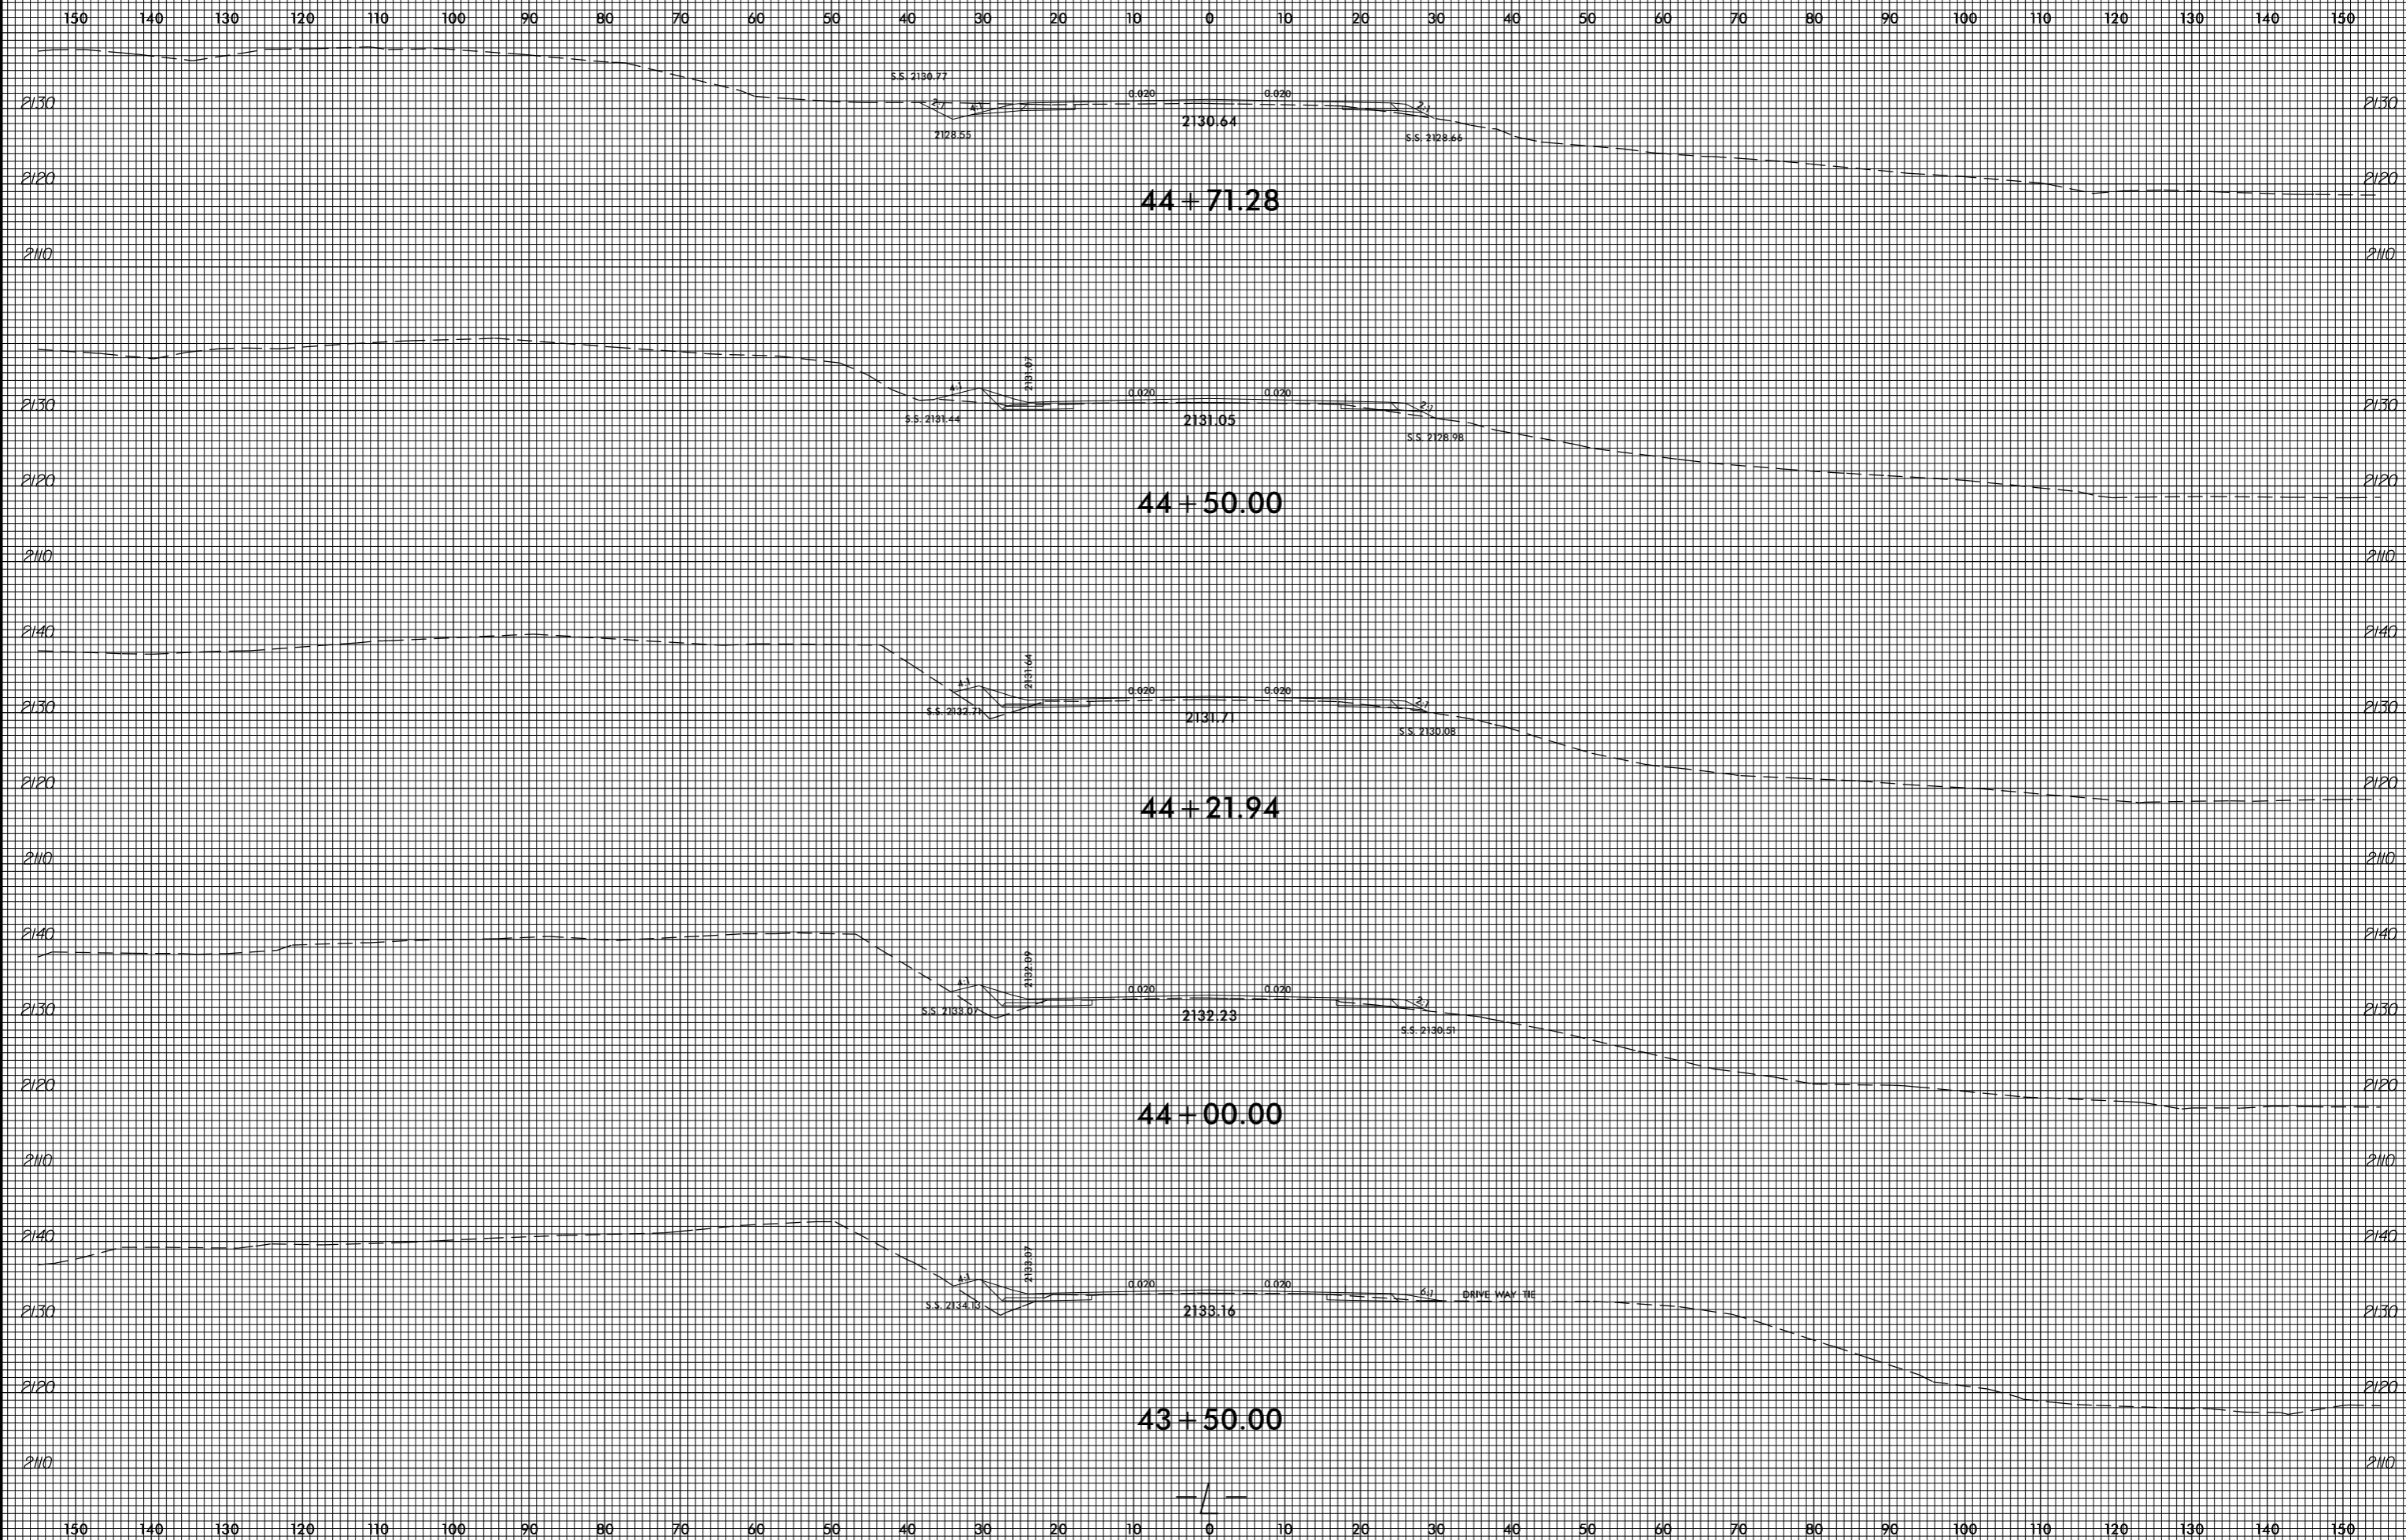


8/23/99

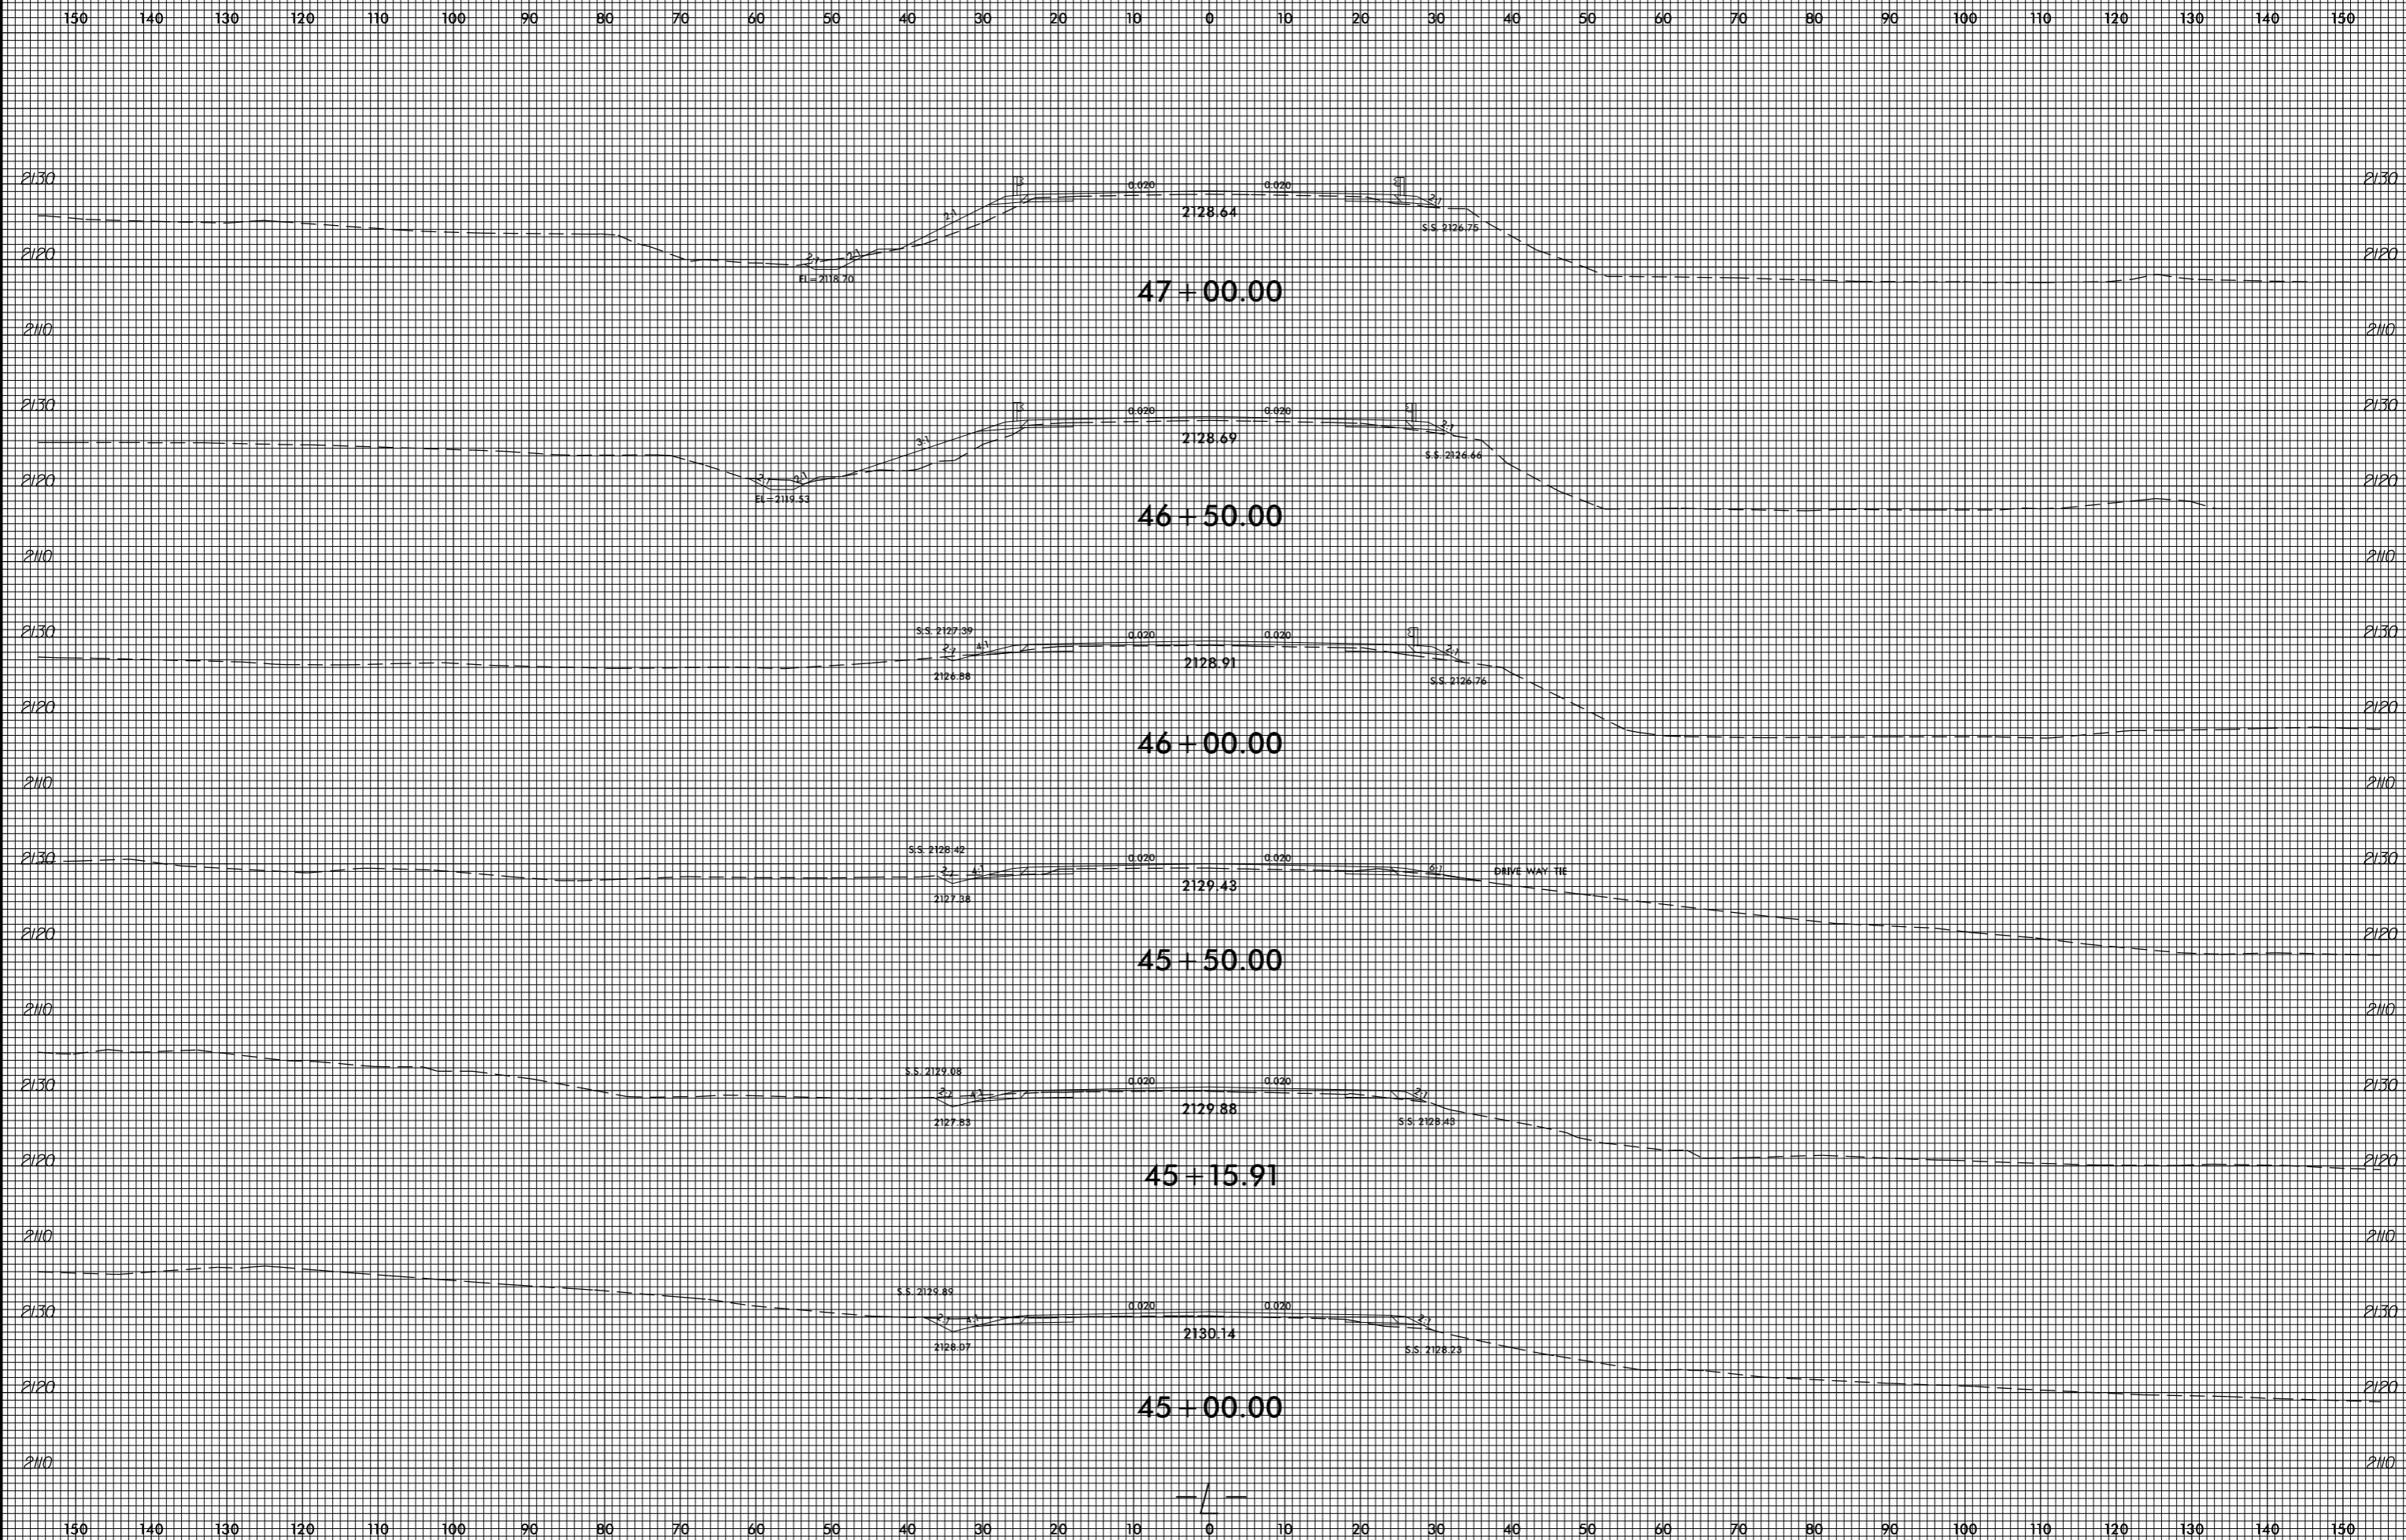


invalid expression
it: X:\sc\14753.Rej...xp.L.dgn
US: EIT: oer: tamik

8/23/99

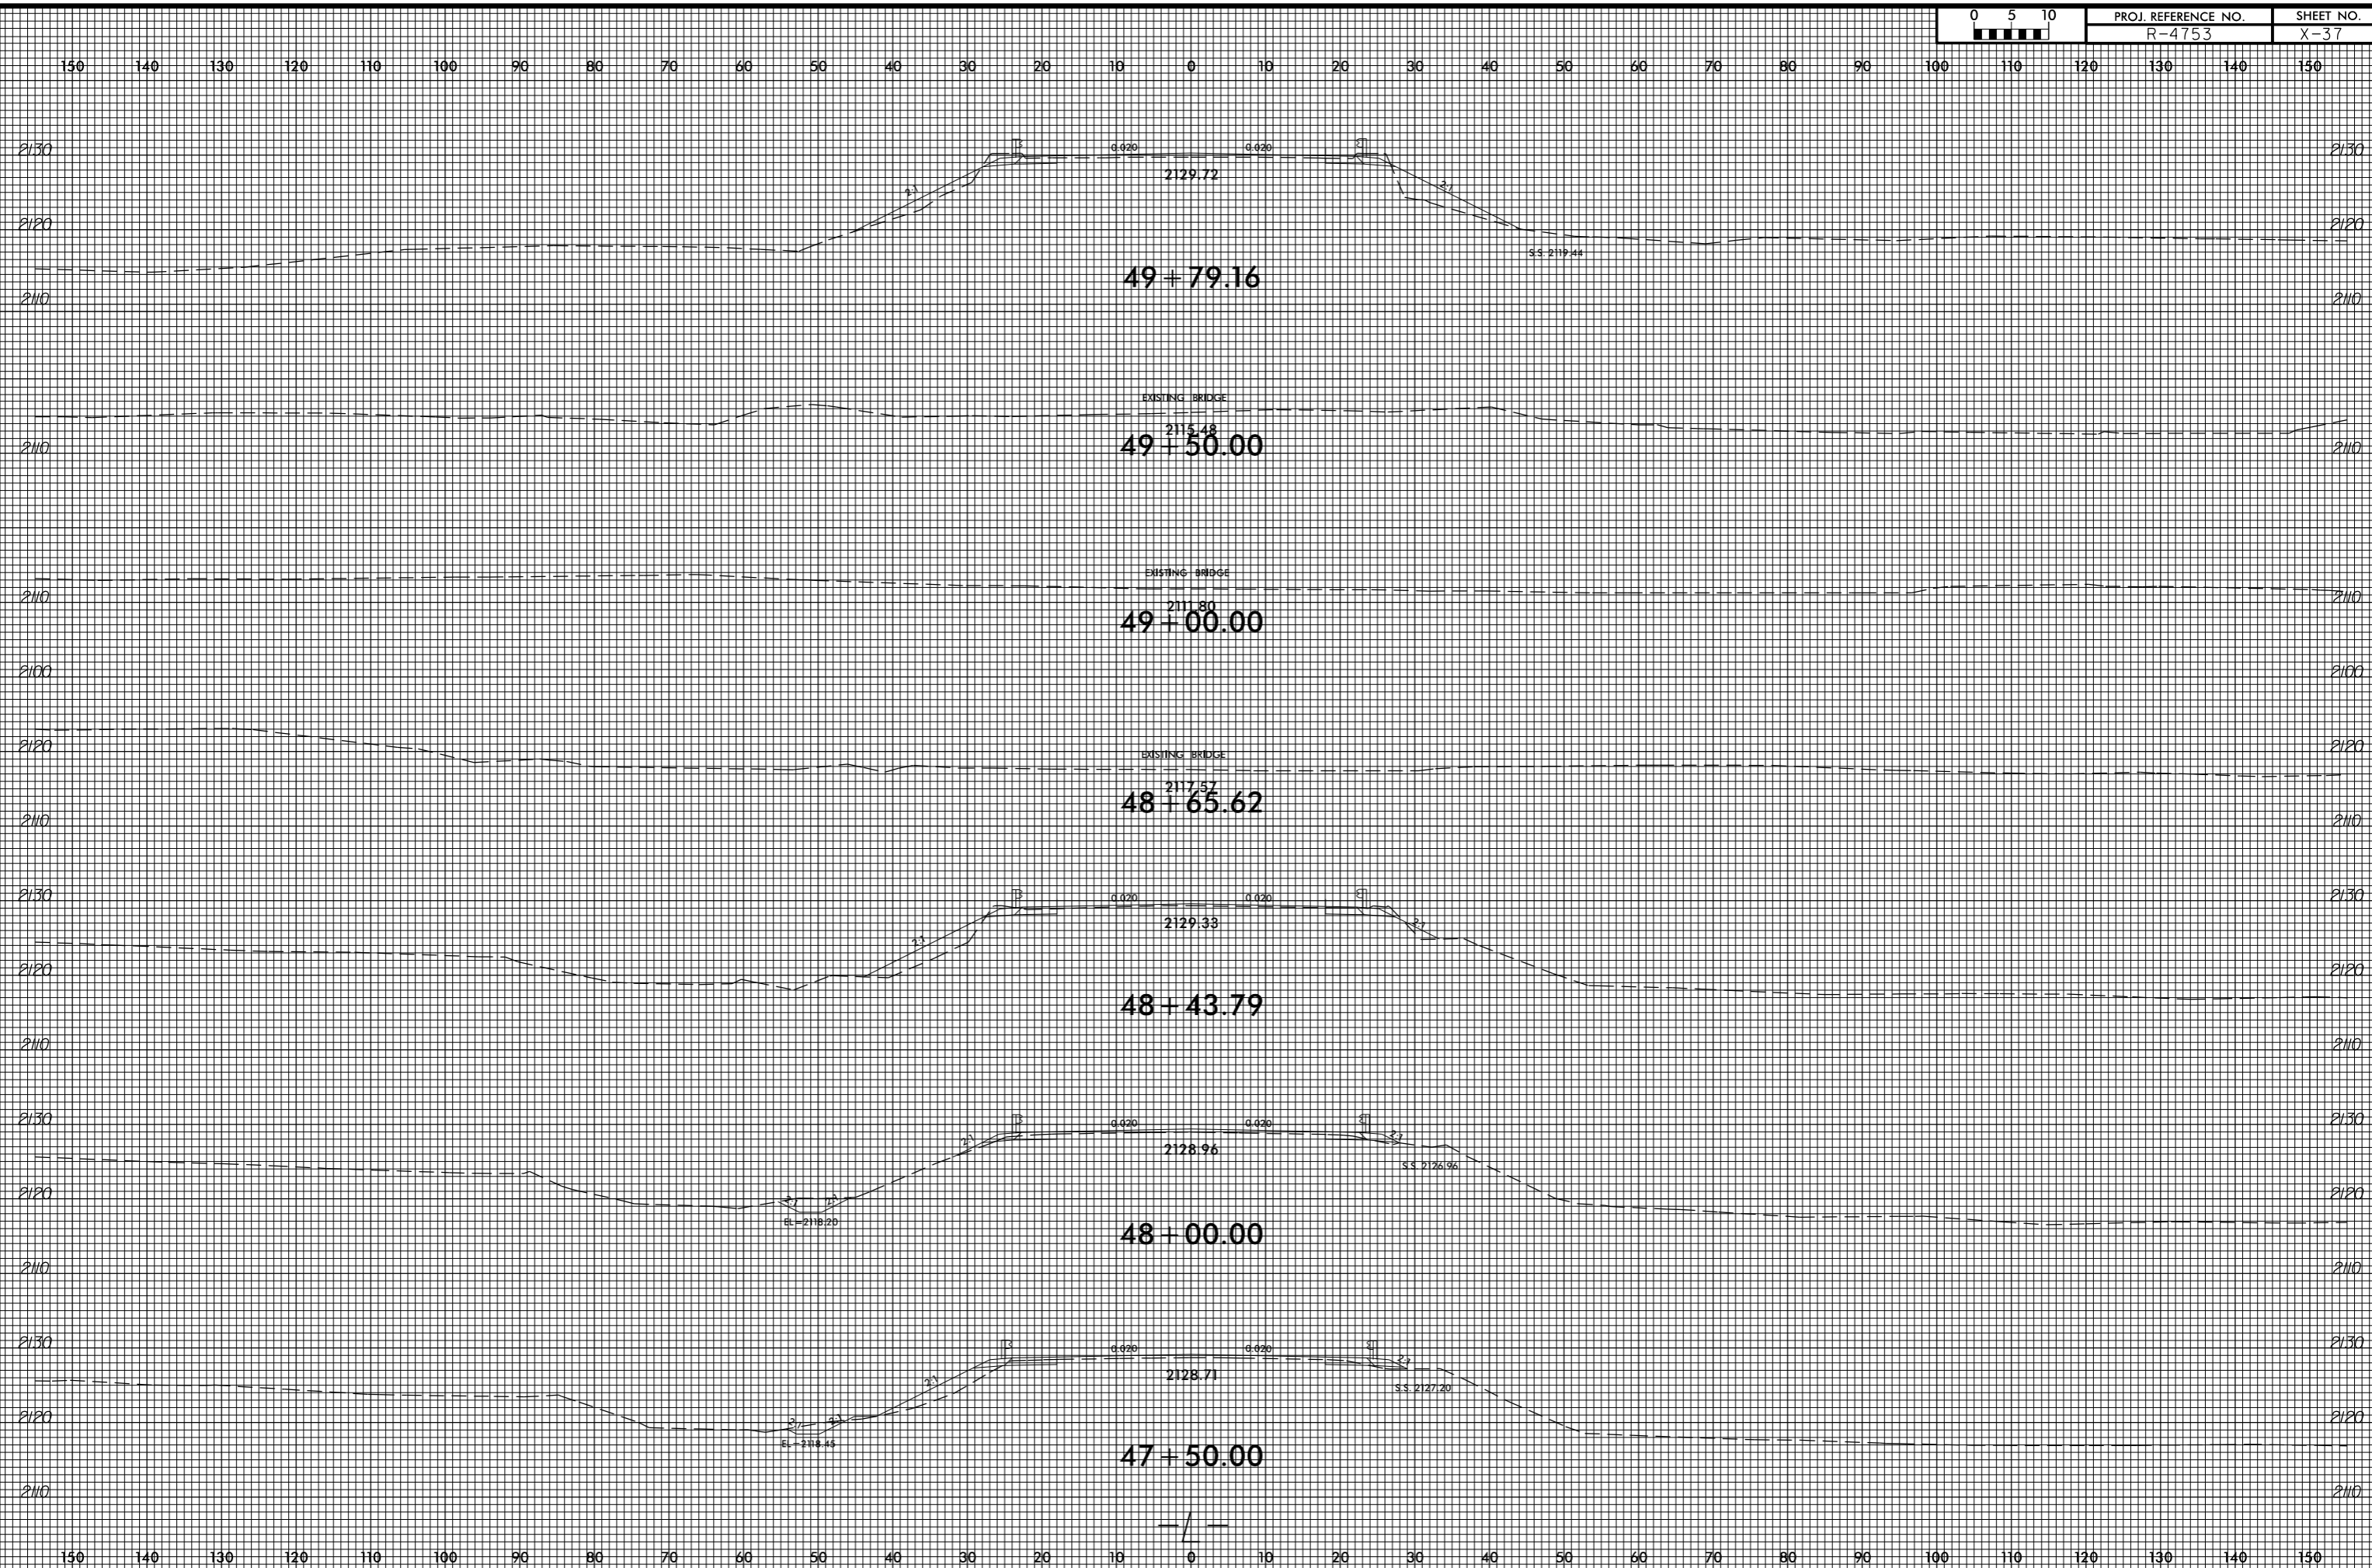


invalid expression
i:\xsc\14753.Rev...xp.L.dgn
US:ET:perstamk


8/23/99

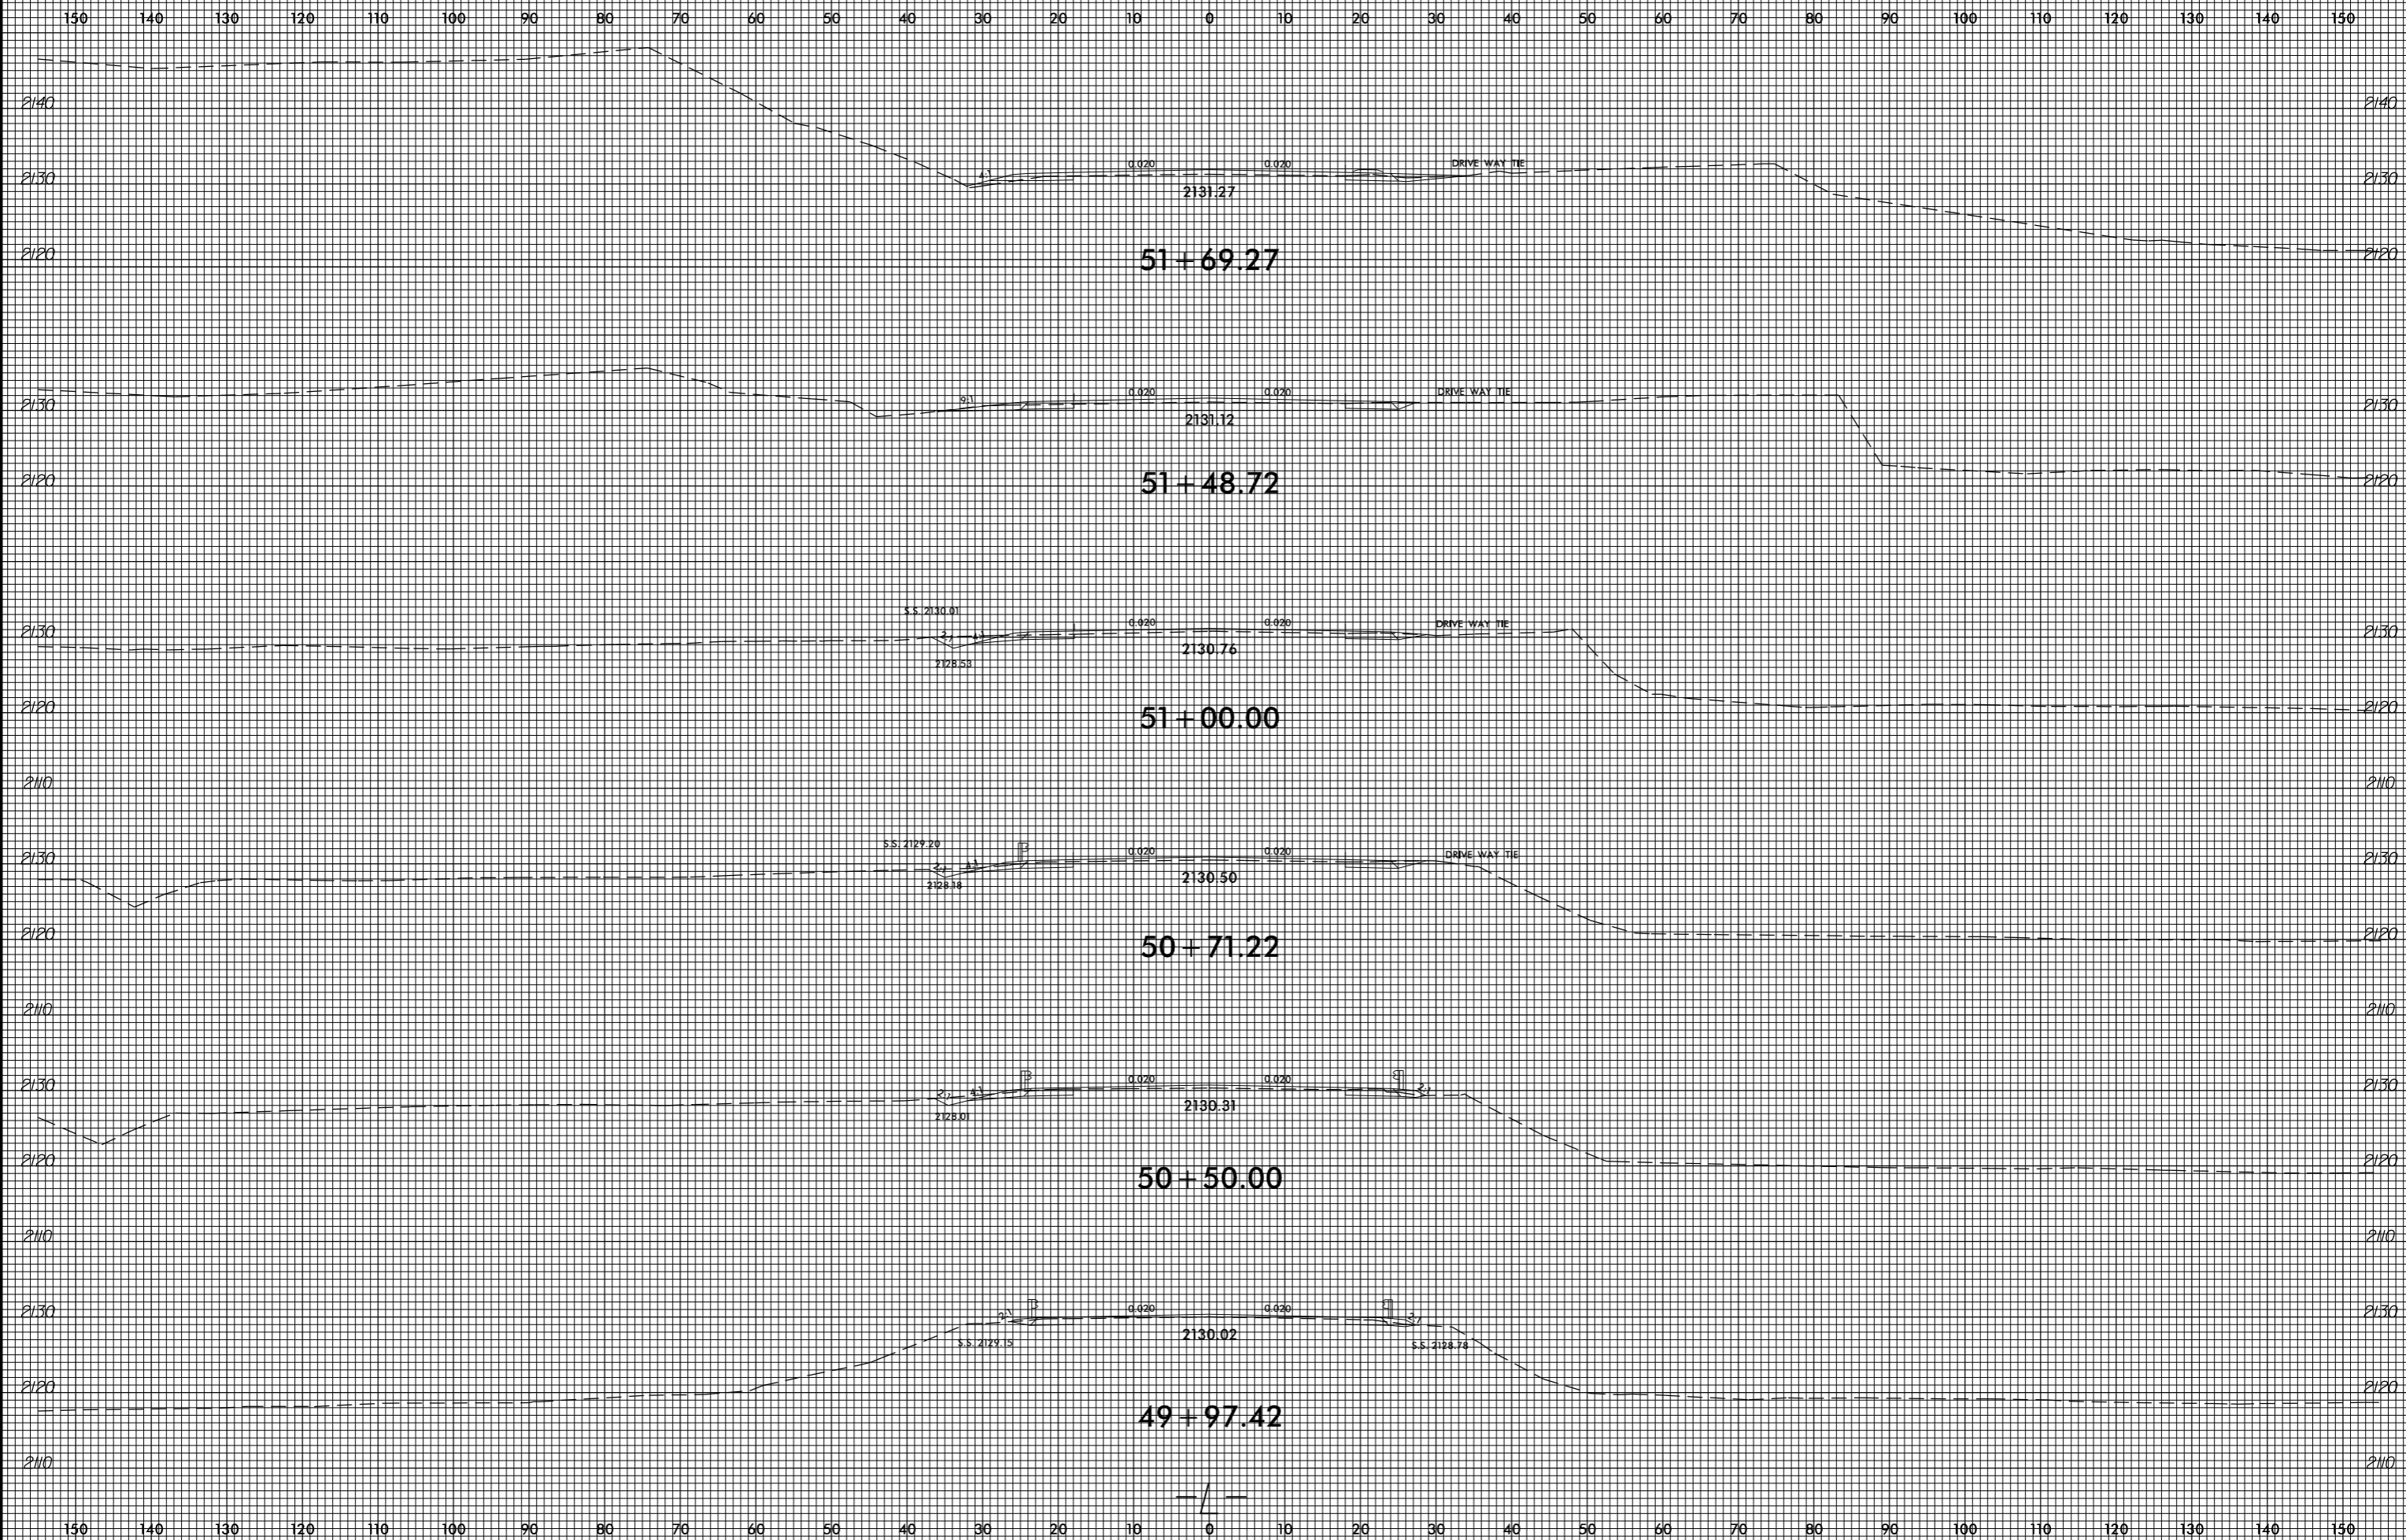

invalid expression
i:\xsc\14753_Rev\xp1.L.dgn
User: eers@stark

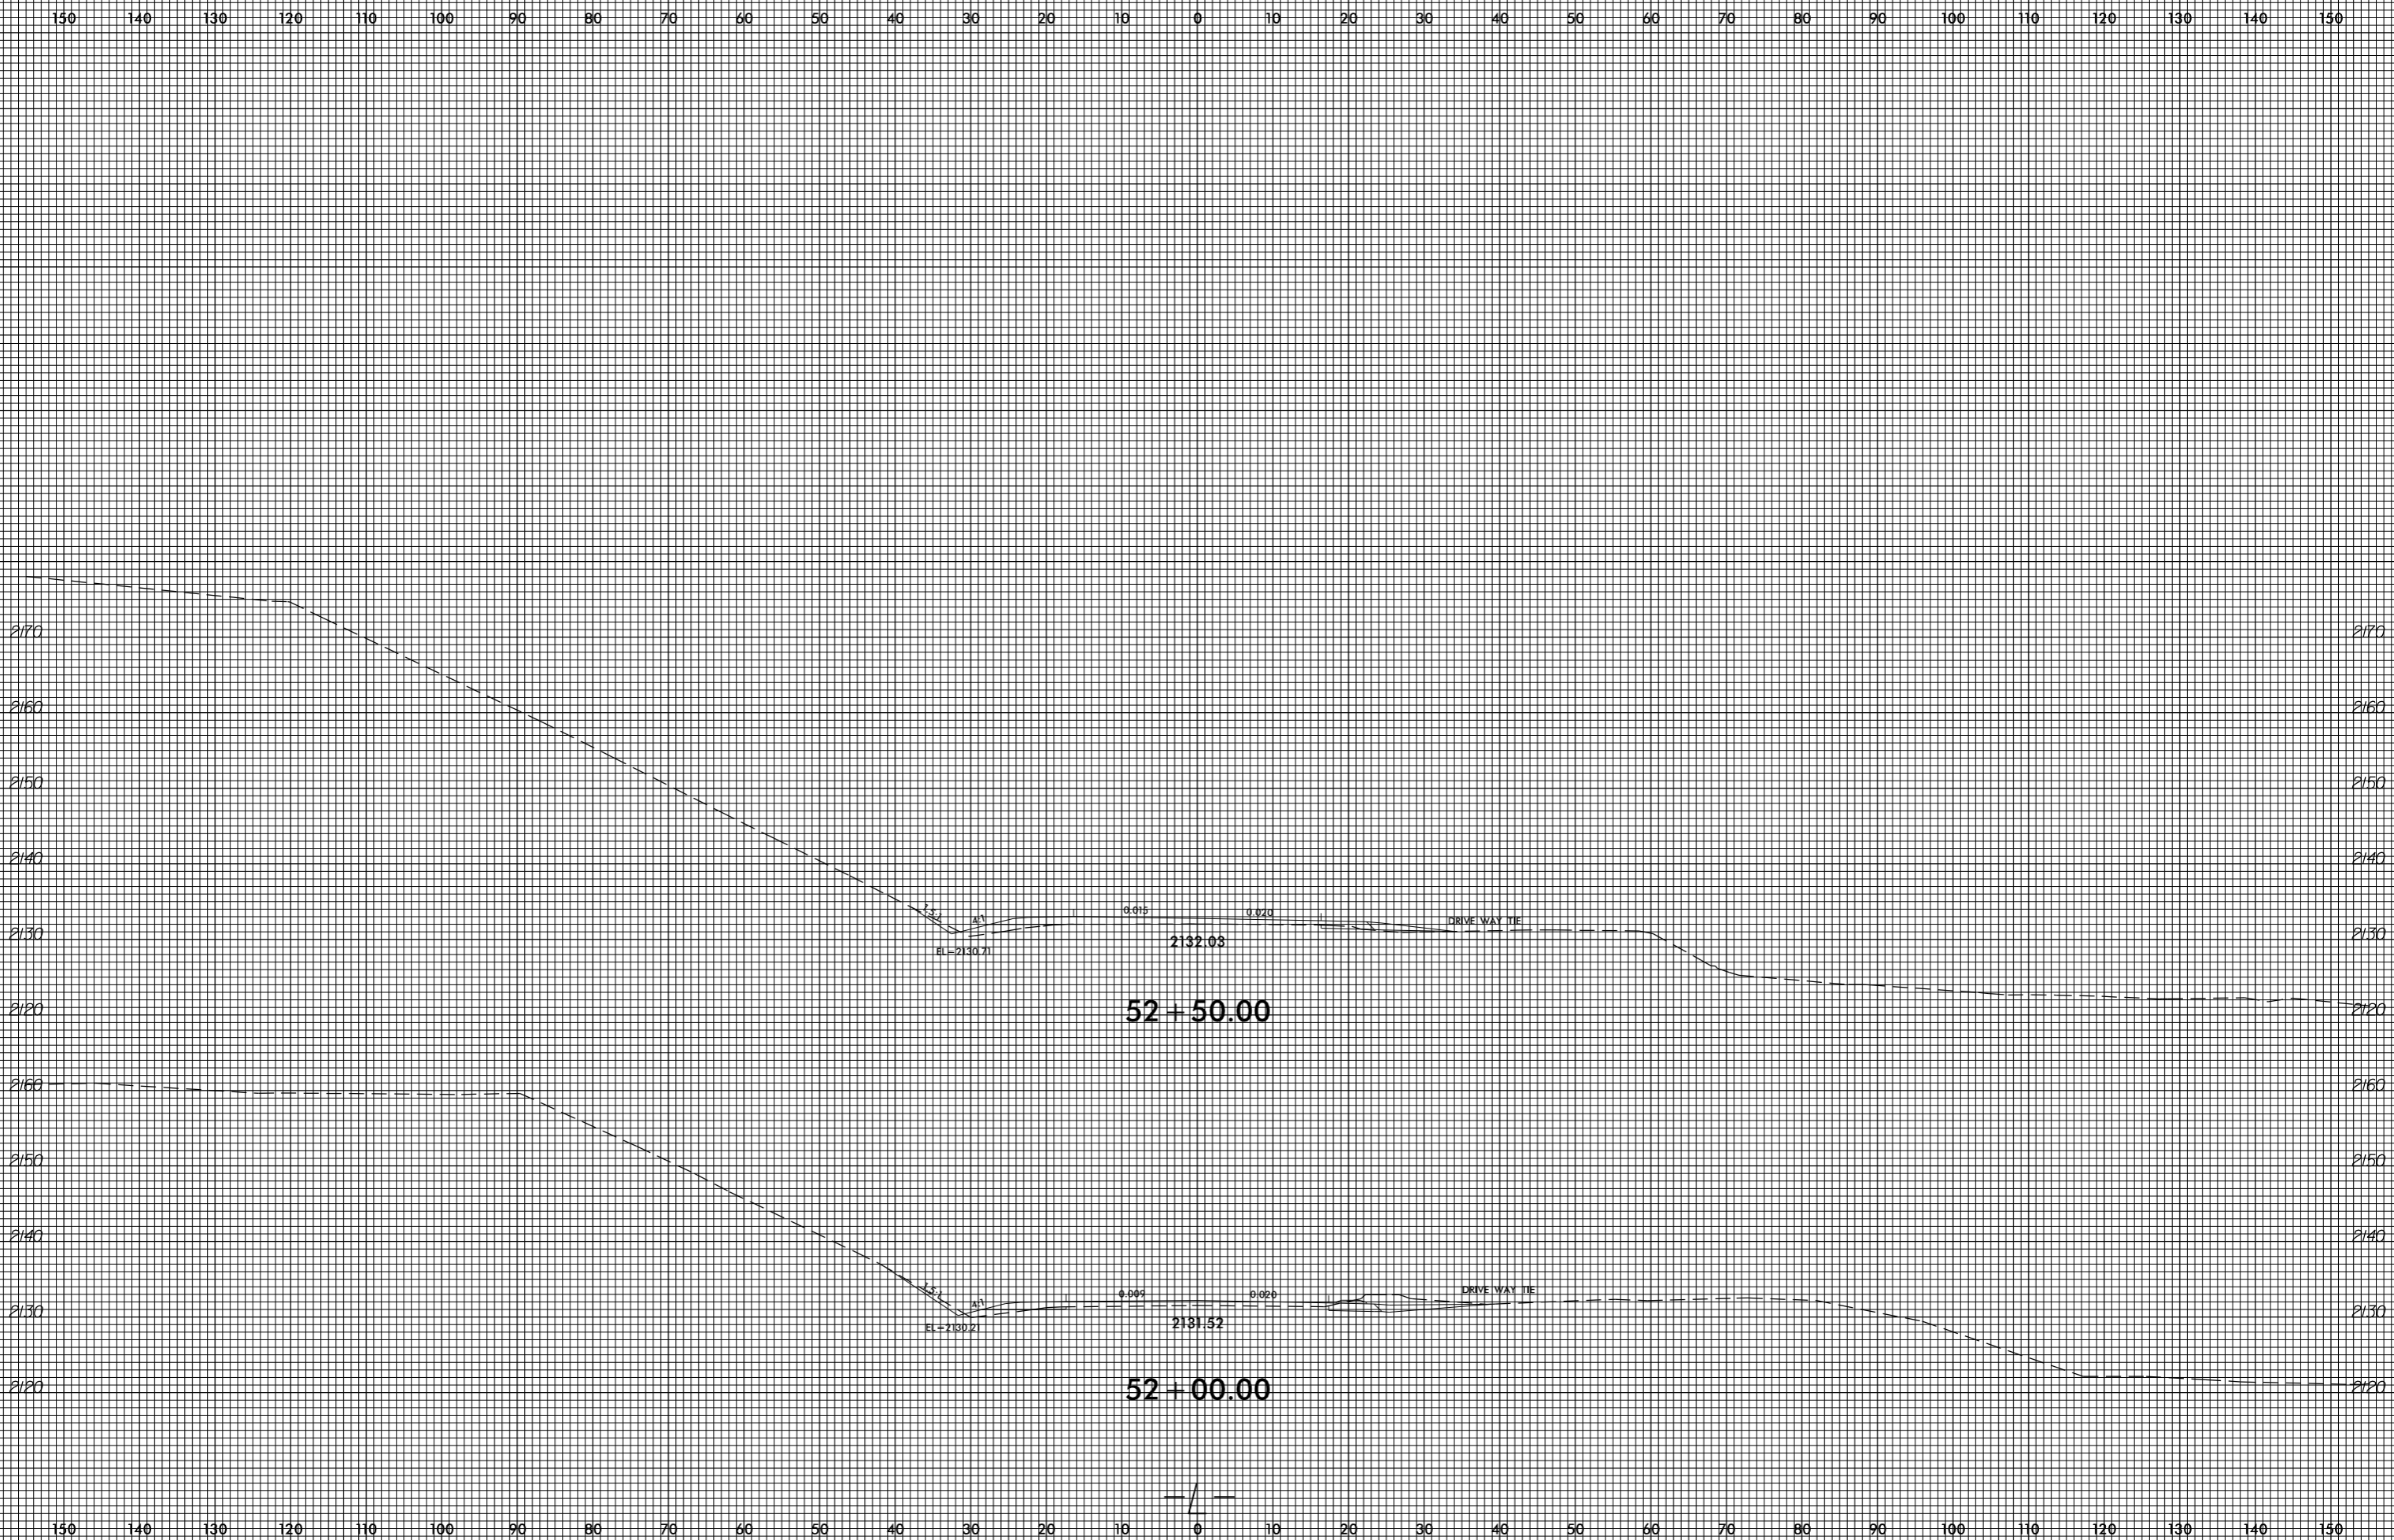



invalid expression
i:\xsc\14753.Rev...xp.L.dgn
US:ET:perstamk

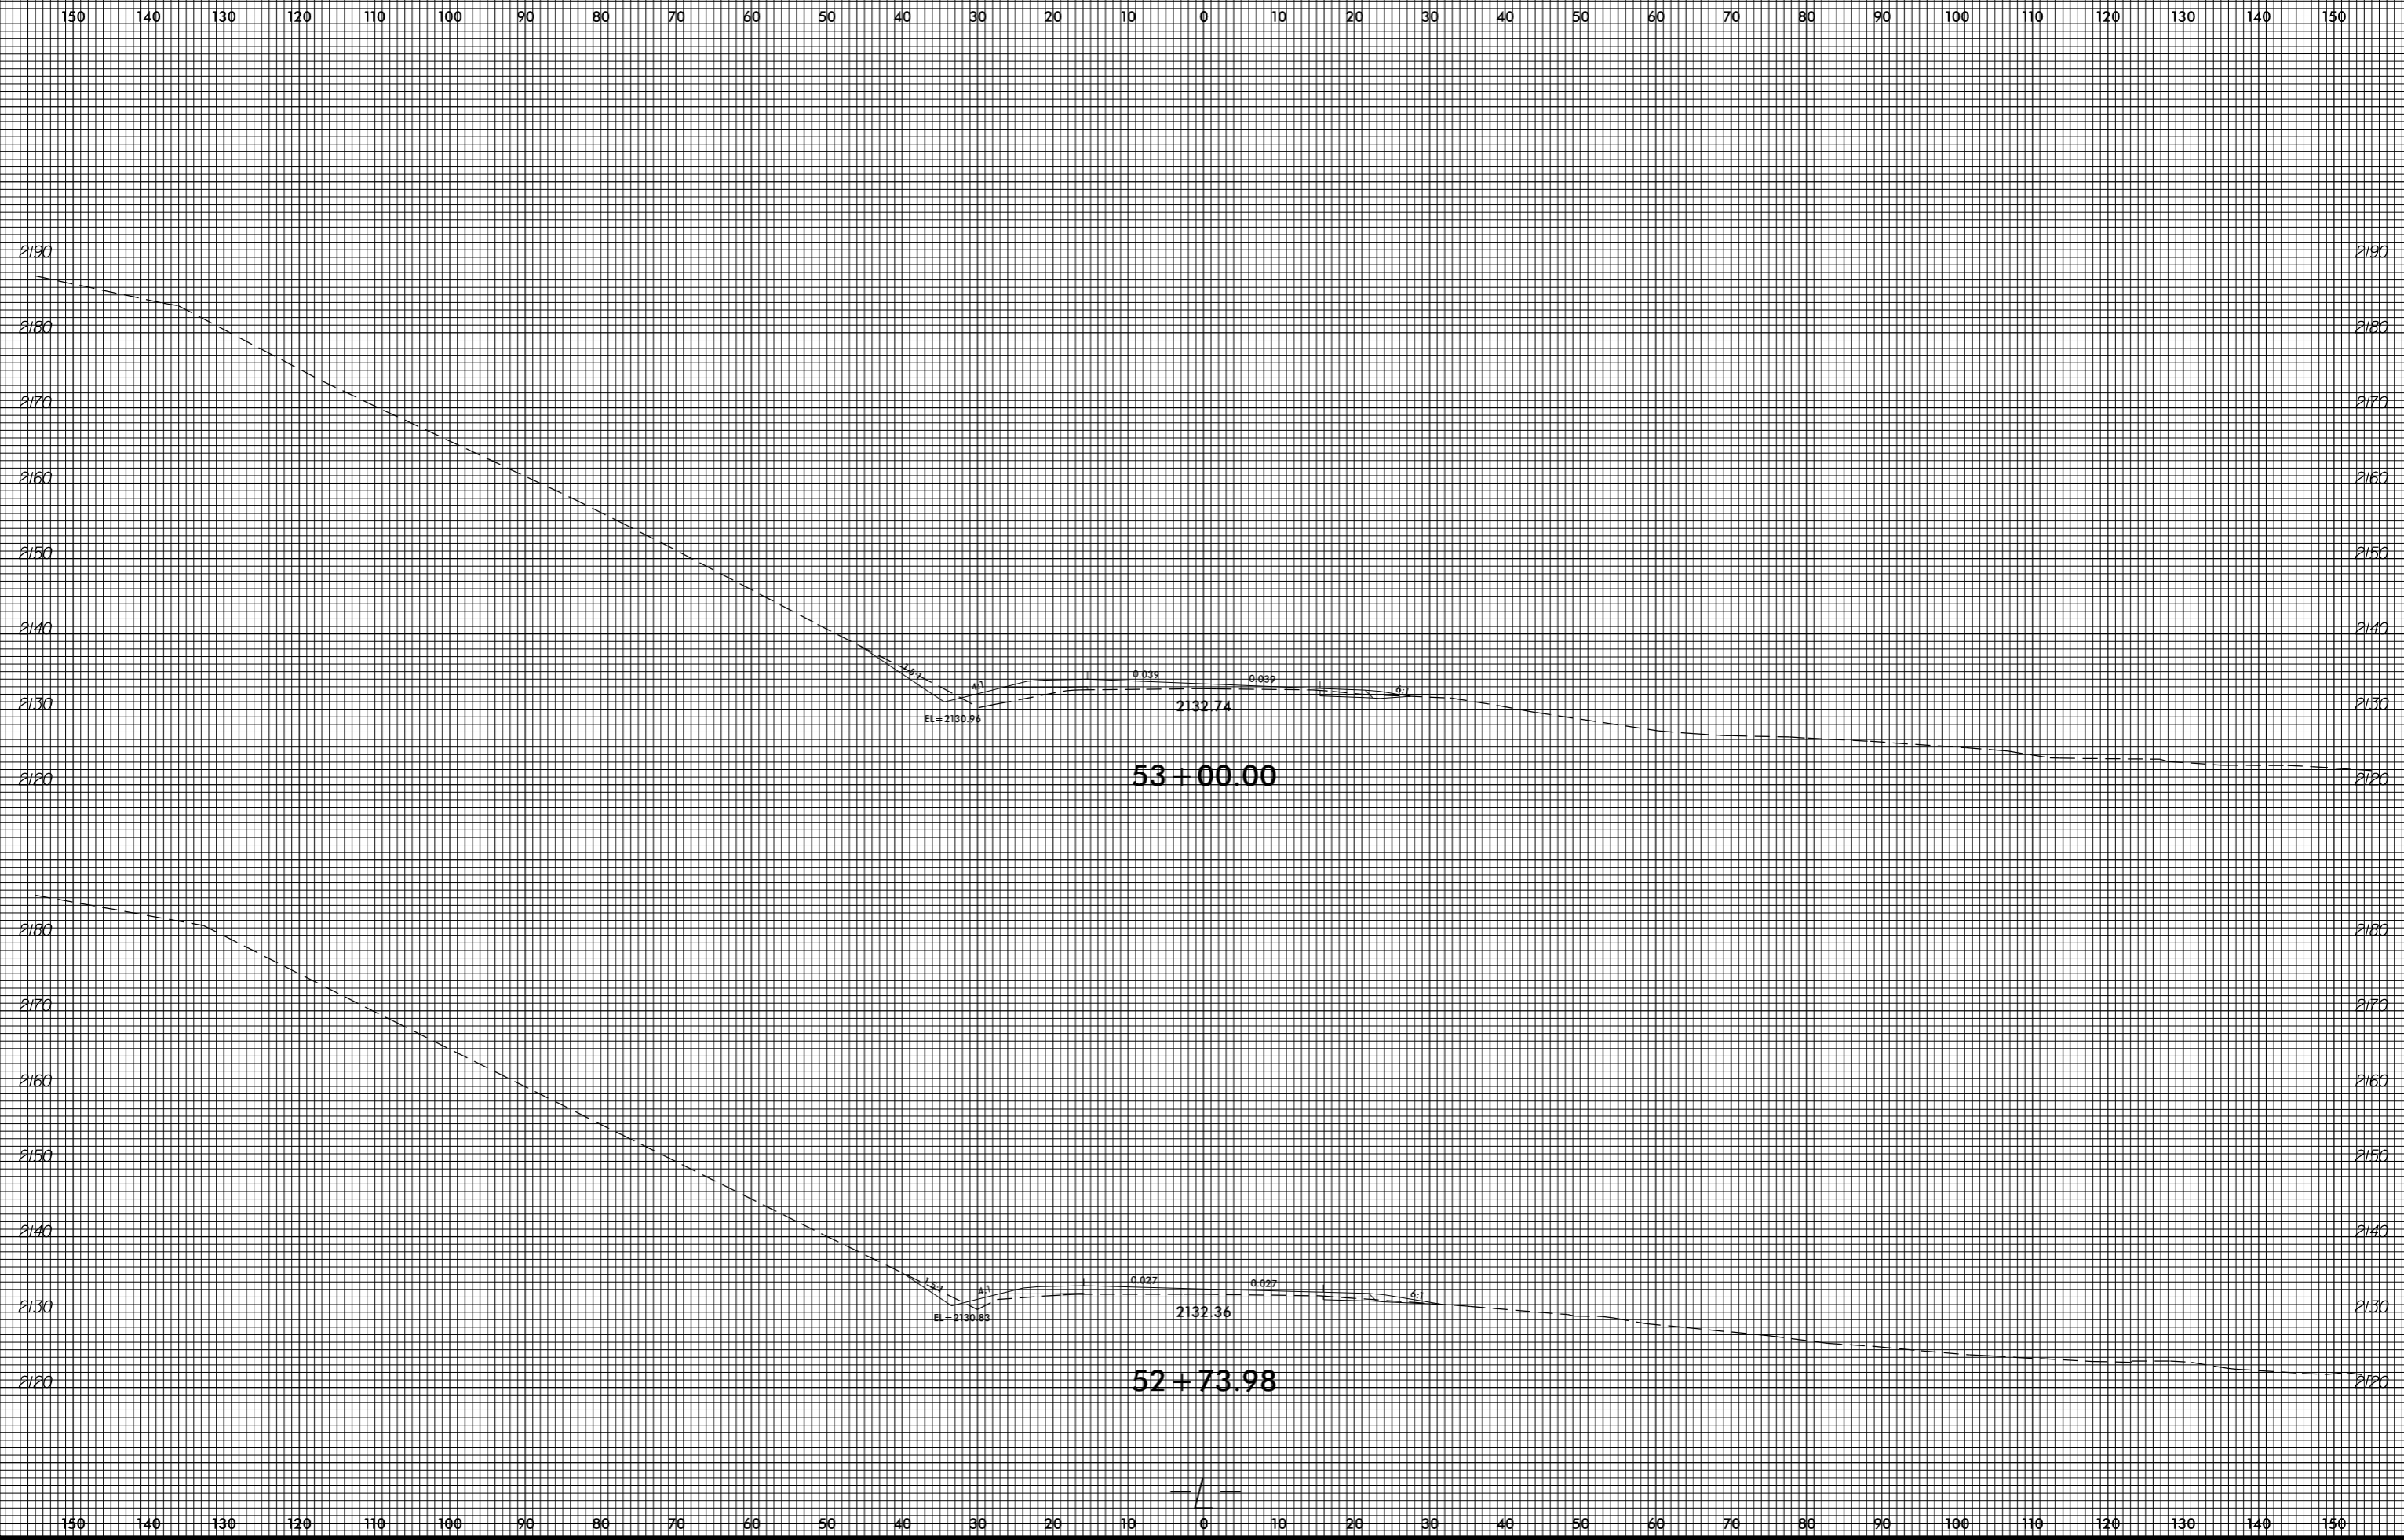

8/23/99


0 5 10	PROJ. REFERENCE NO. R-4753	SHEET NO. X-41
--------	-------------------------------	-------------------


150 140 130 120 110 100 90 80 70 60 50 40 30 20 10 0 10 20 30 40 50 60 70 80 90 100 110 120 130 140 150

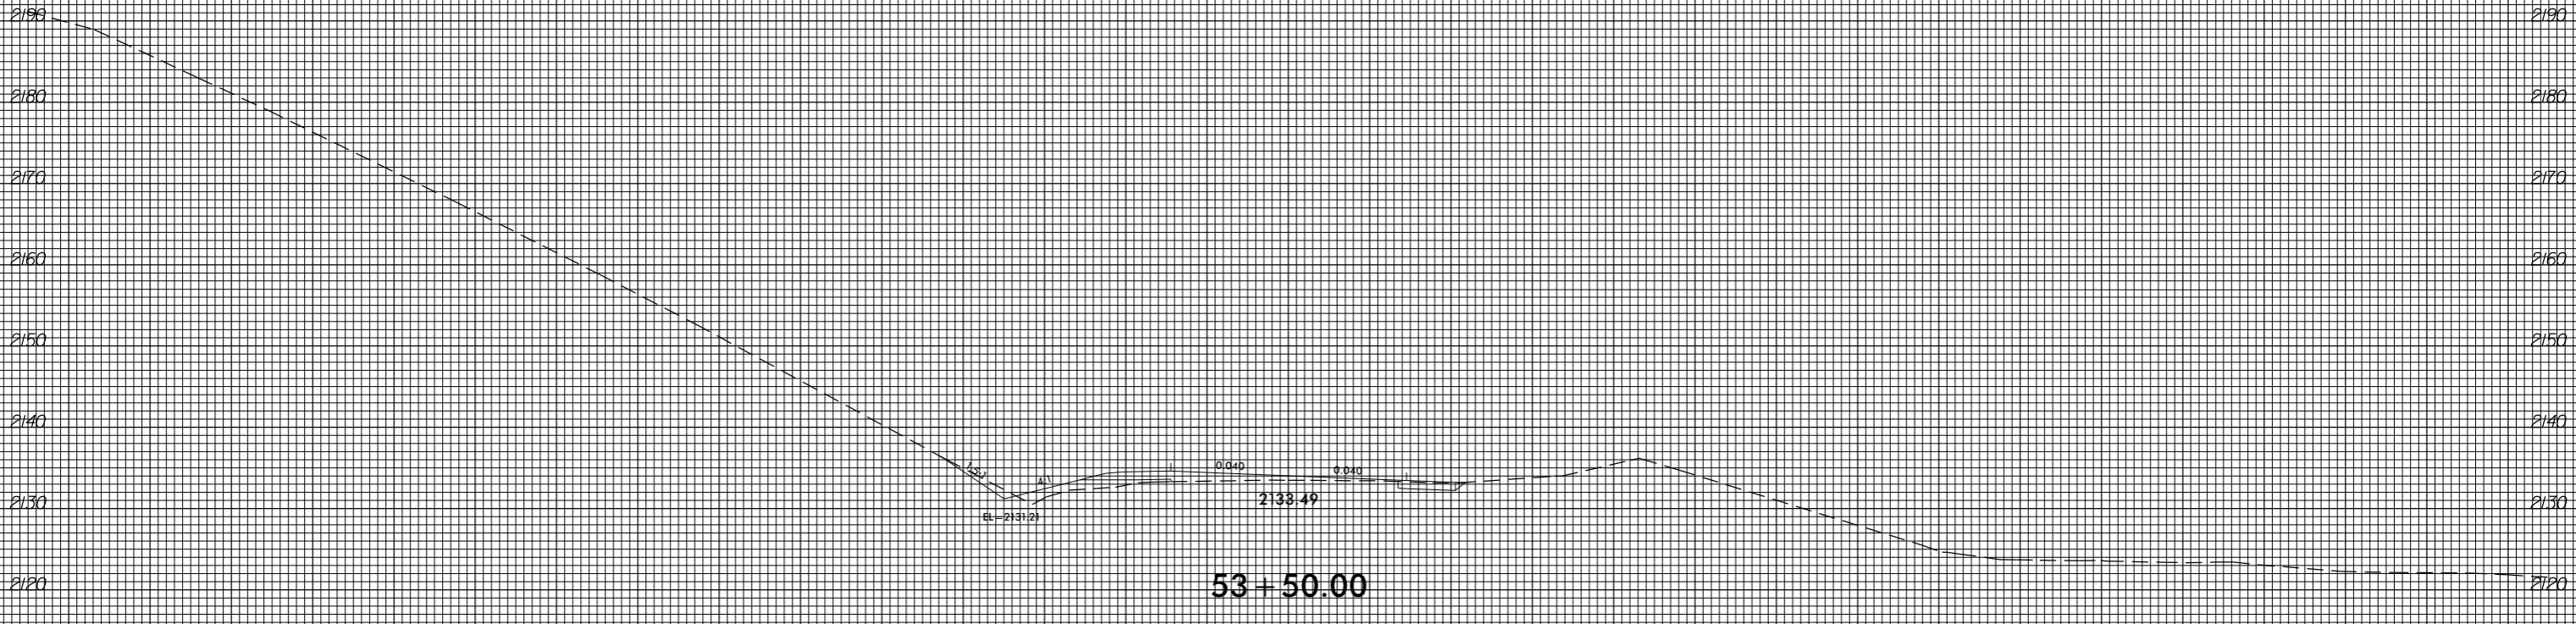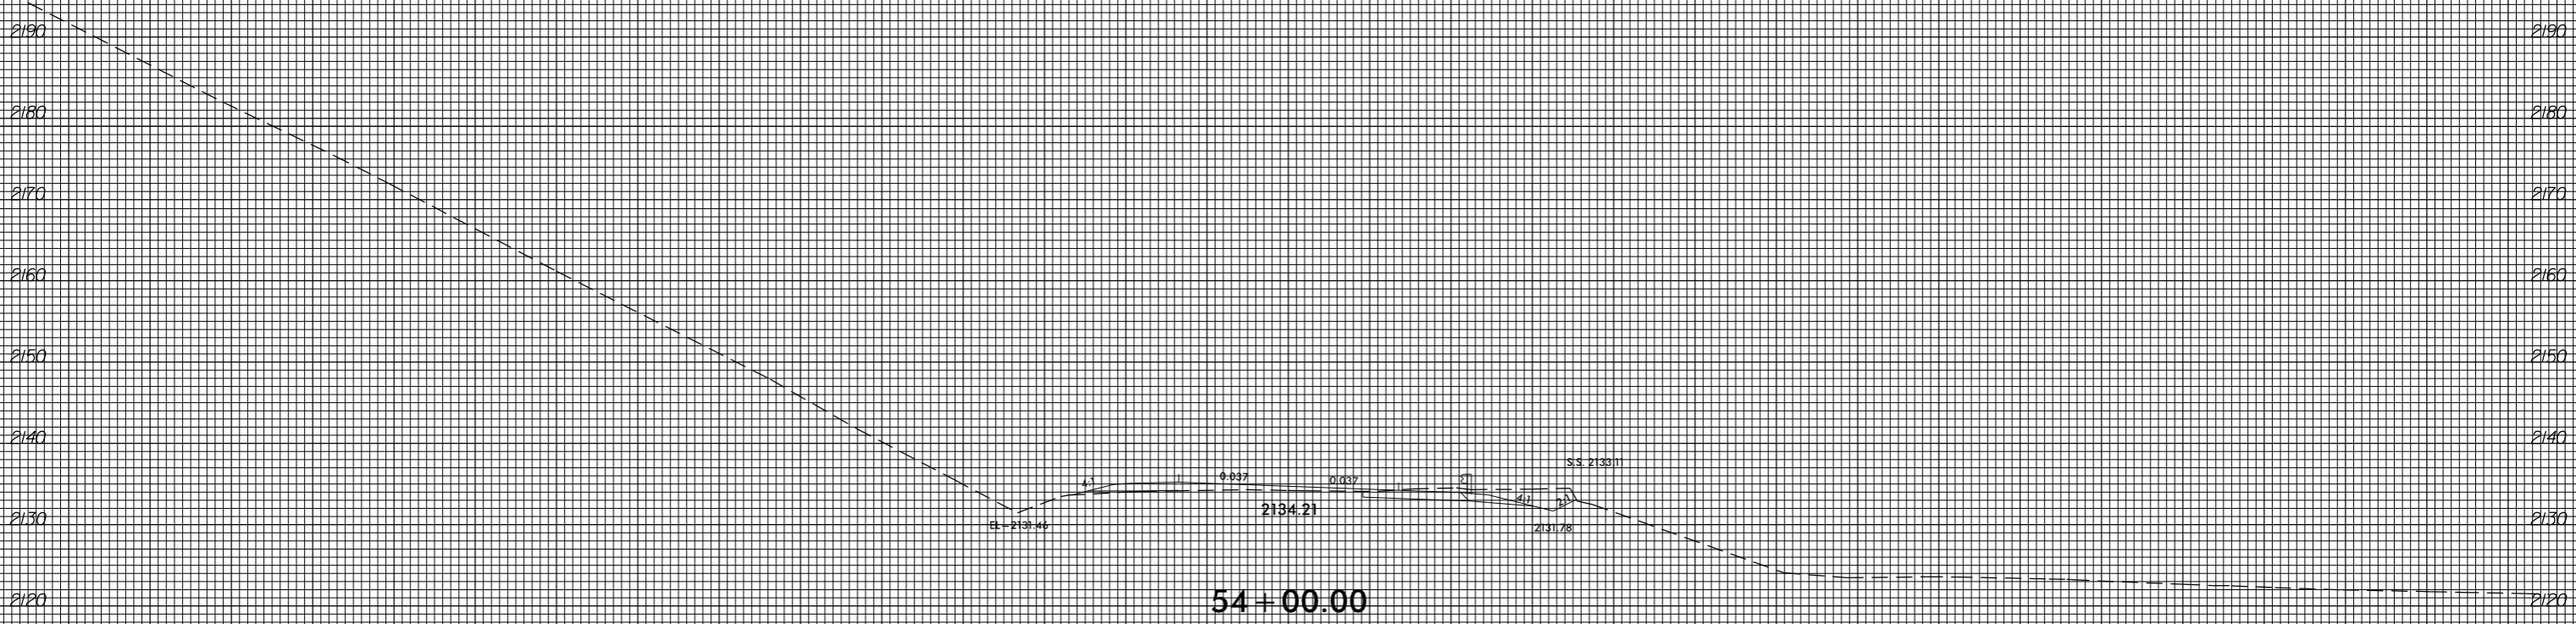


150 140 130 120 110 100 90 80 70 60 50 40 30 20 10 0 10 20 30 40 50 60 70 80 90 100 110 120 130 140 150

invalid expression
 i:\Xsc\4753_Rdy_xpl.L.dgn
 User: eers@stark

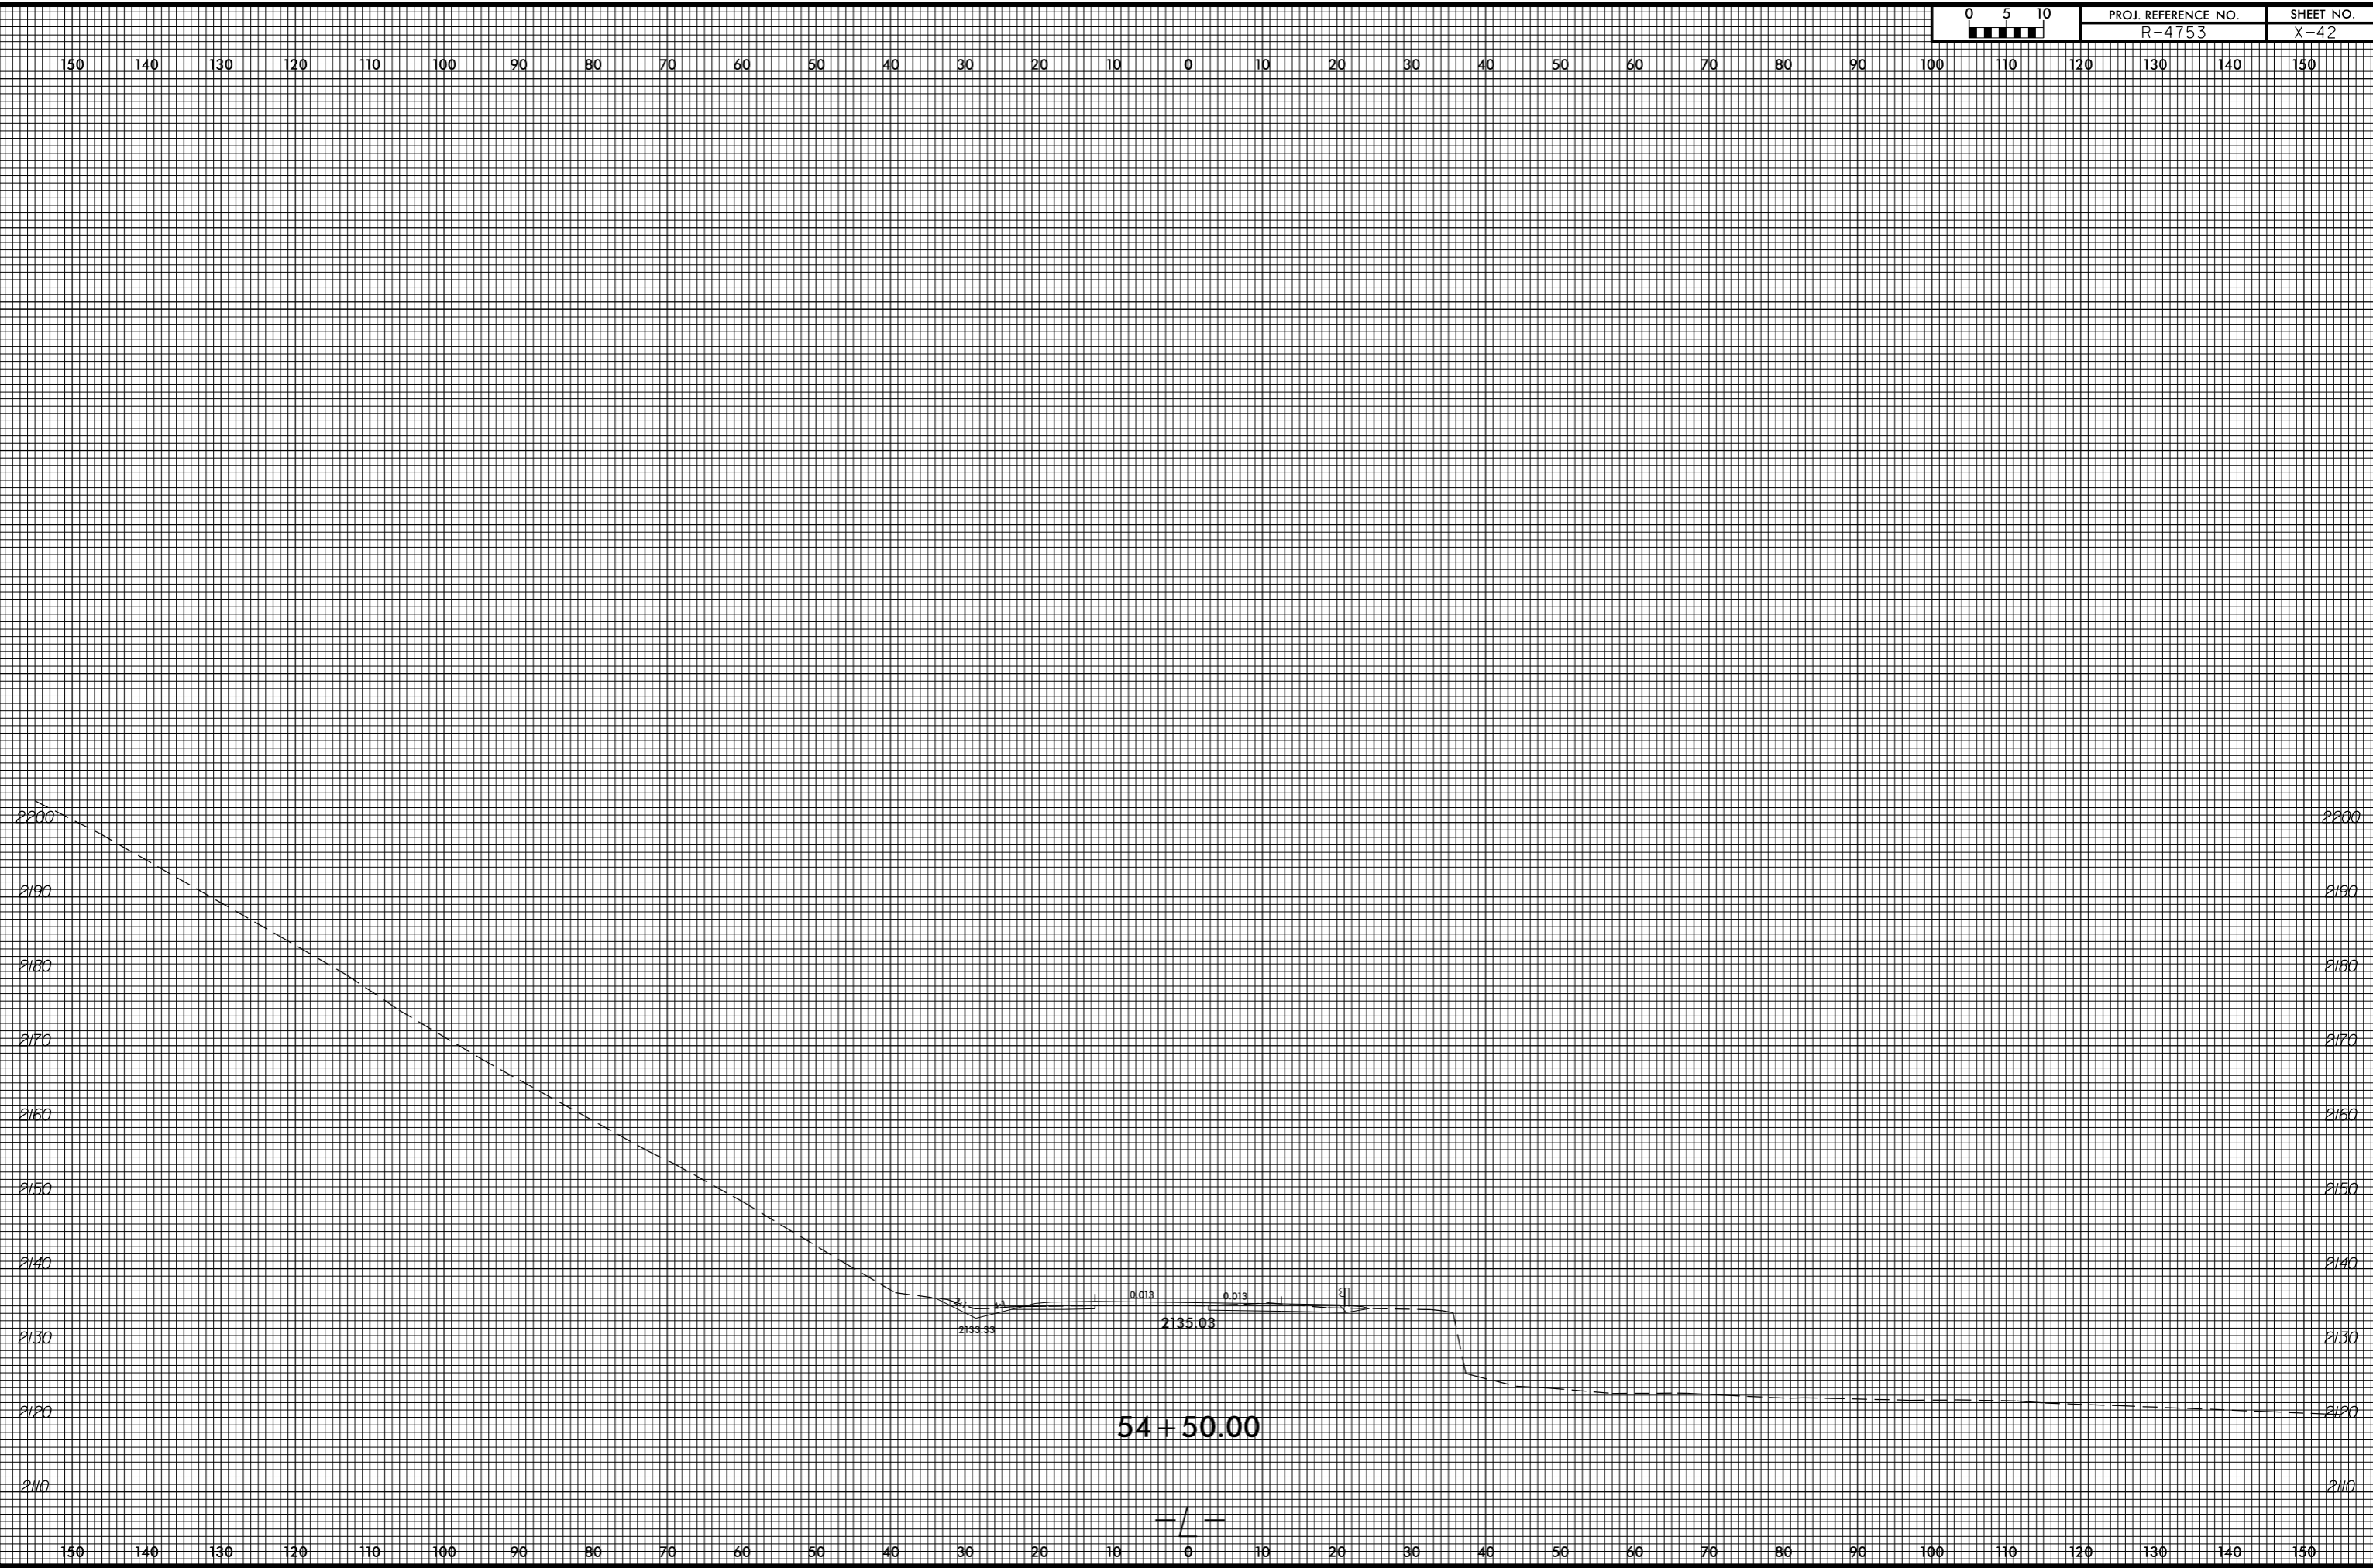

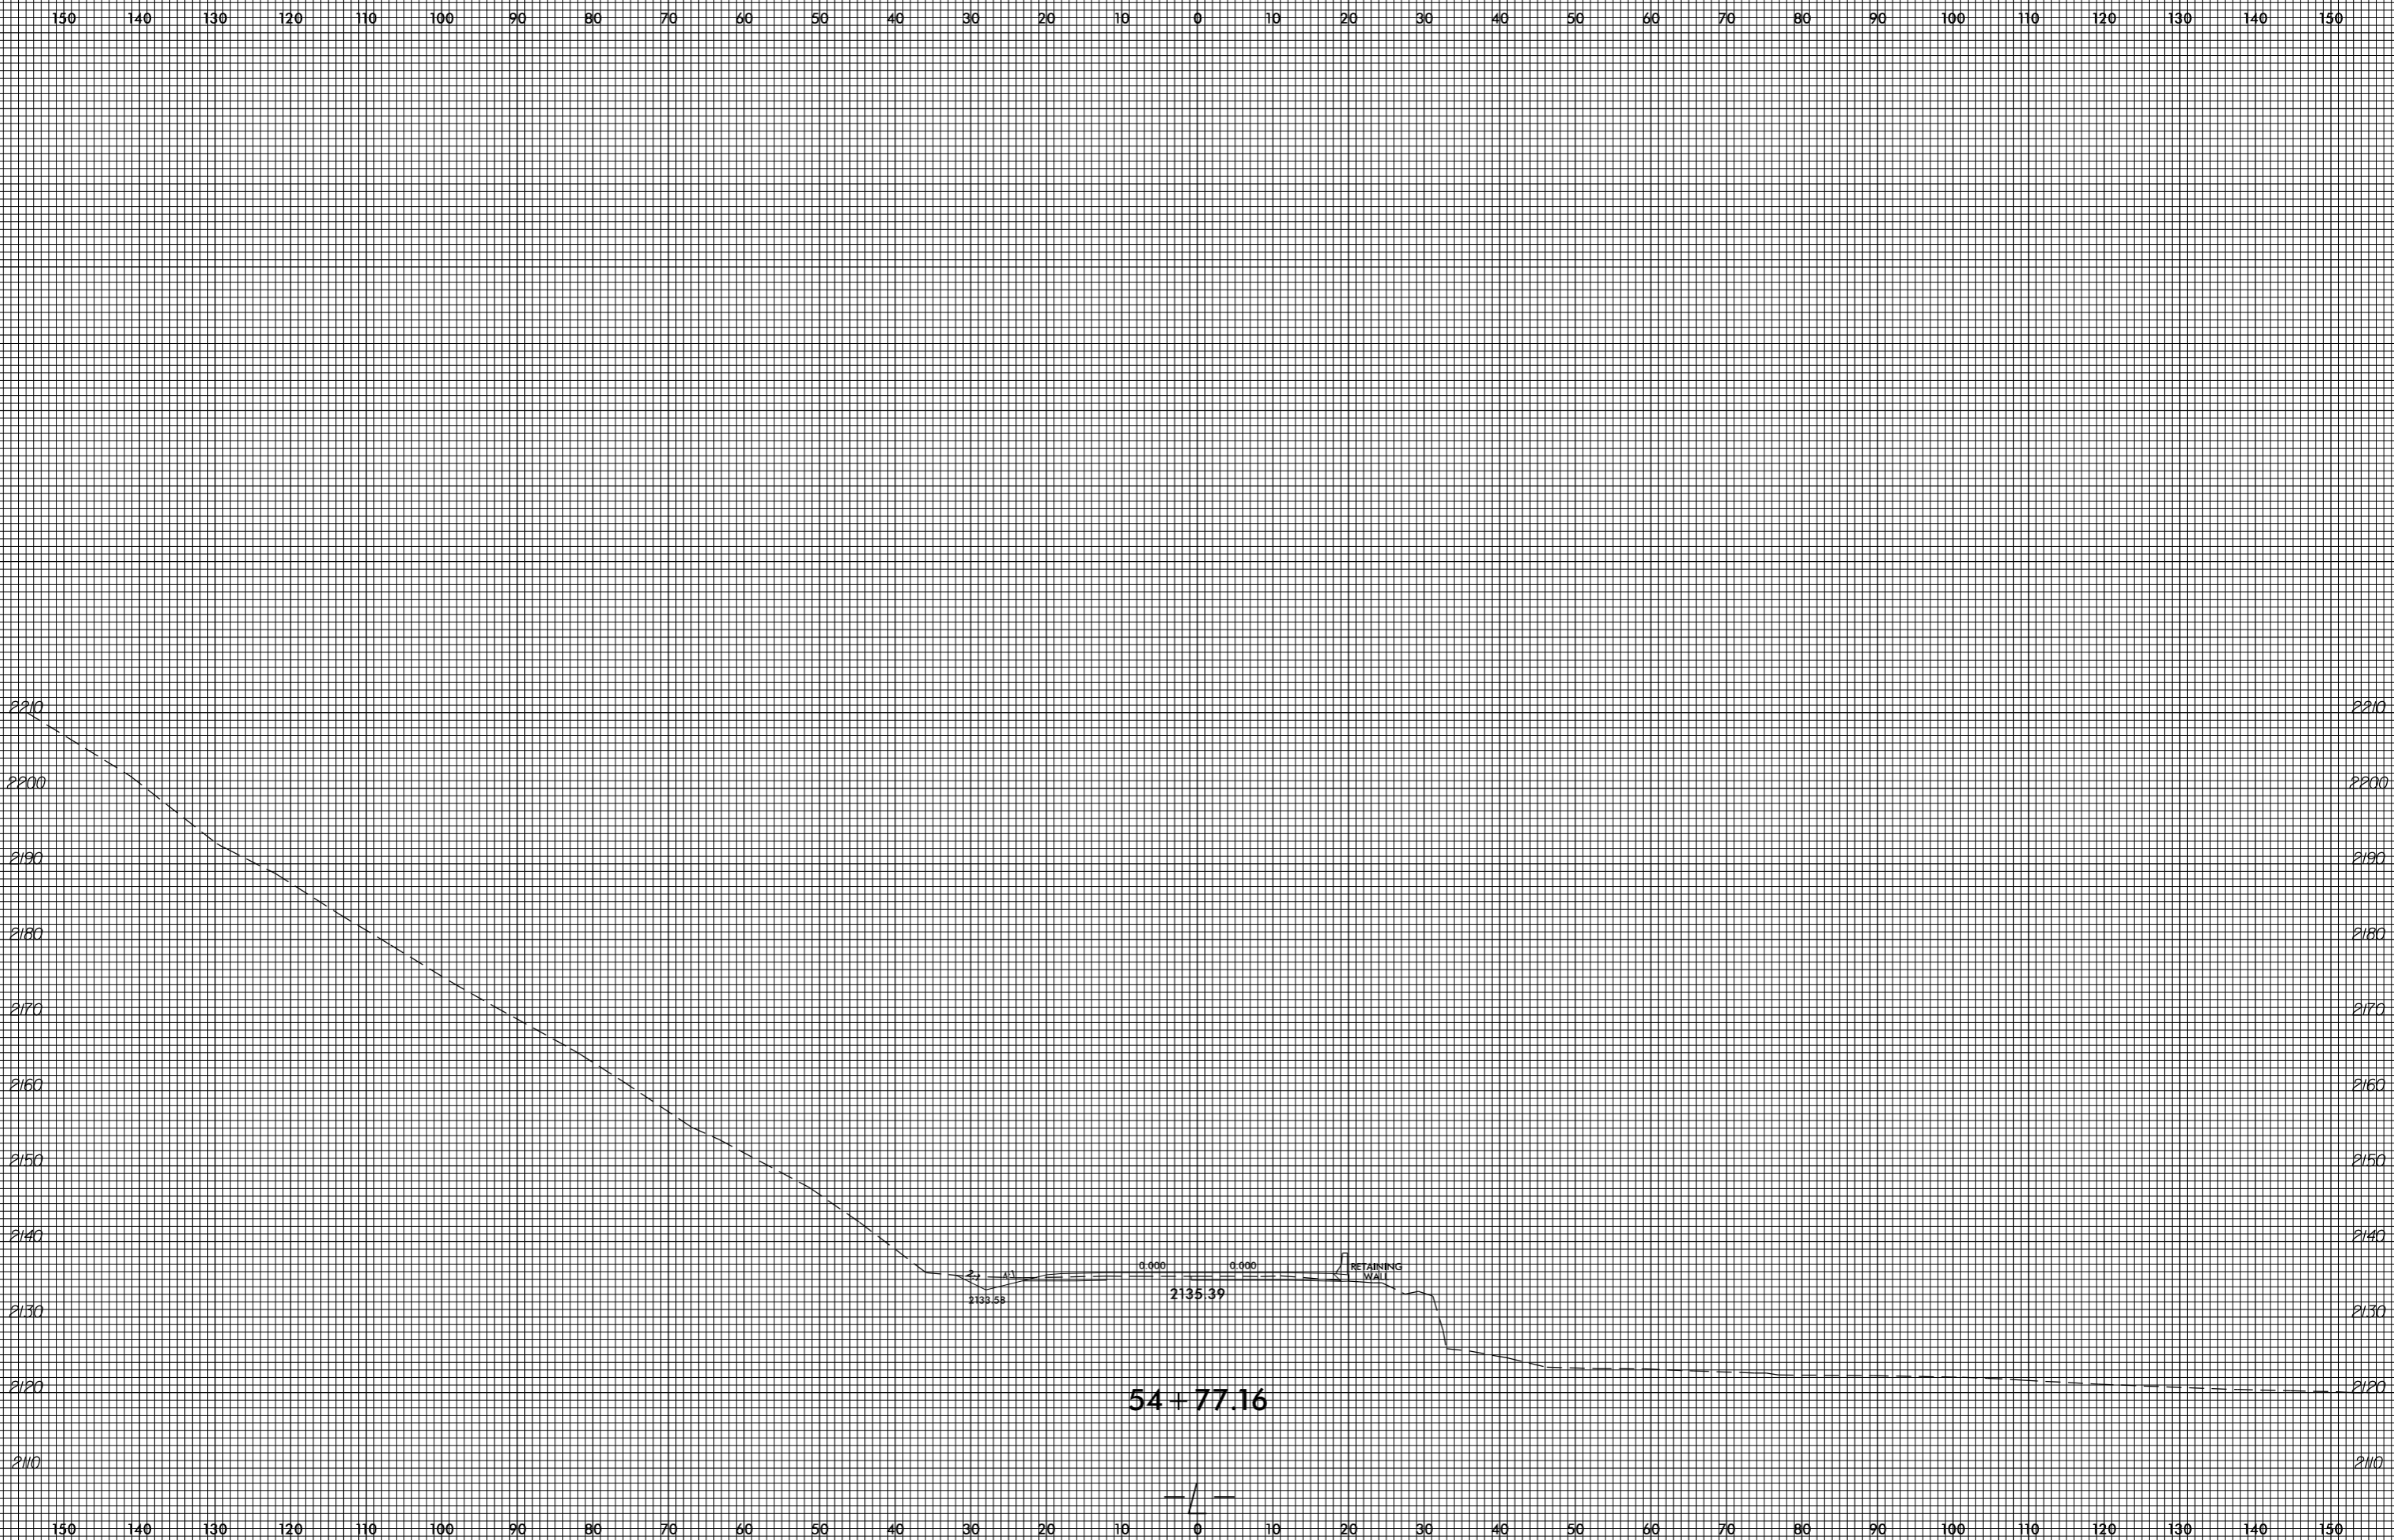


invalid expression
i:\Xsc\4753.Rev_.xpl.L.dgn
US:ET:perstamk

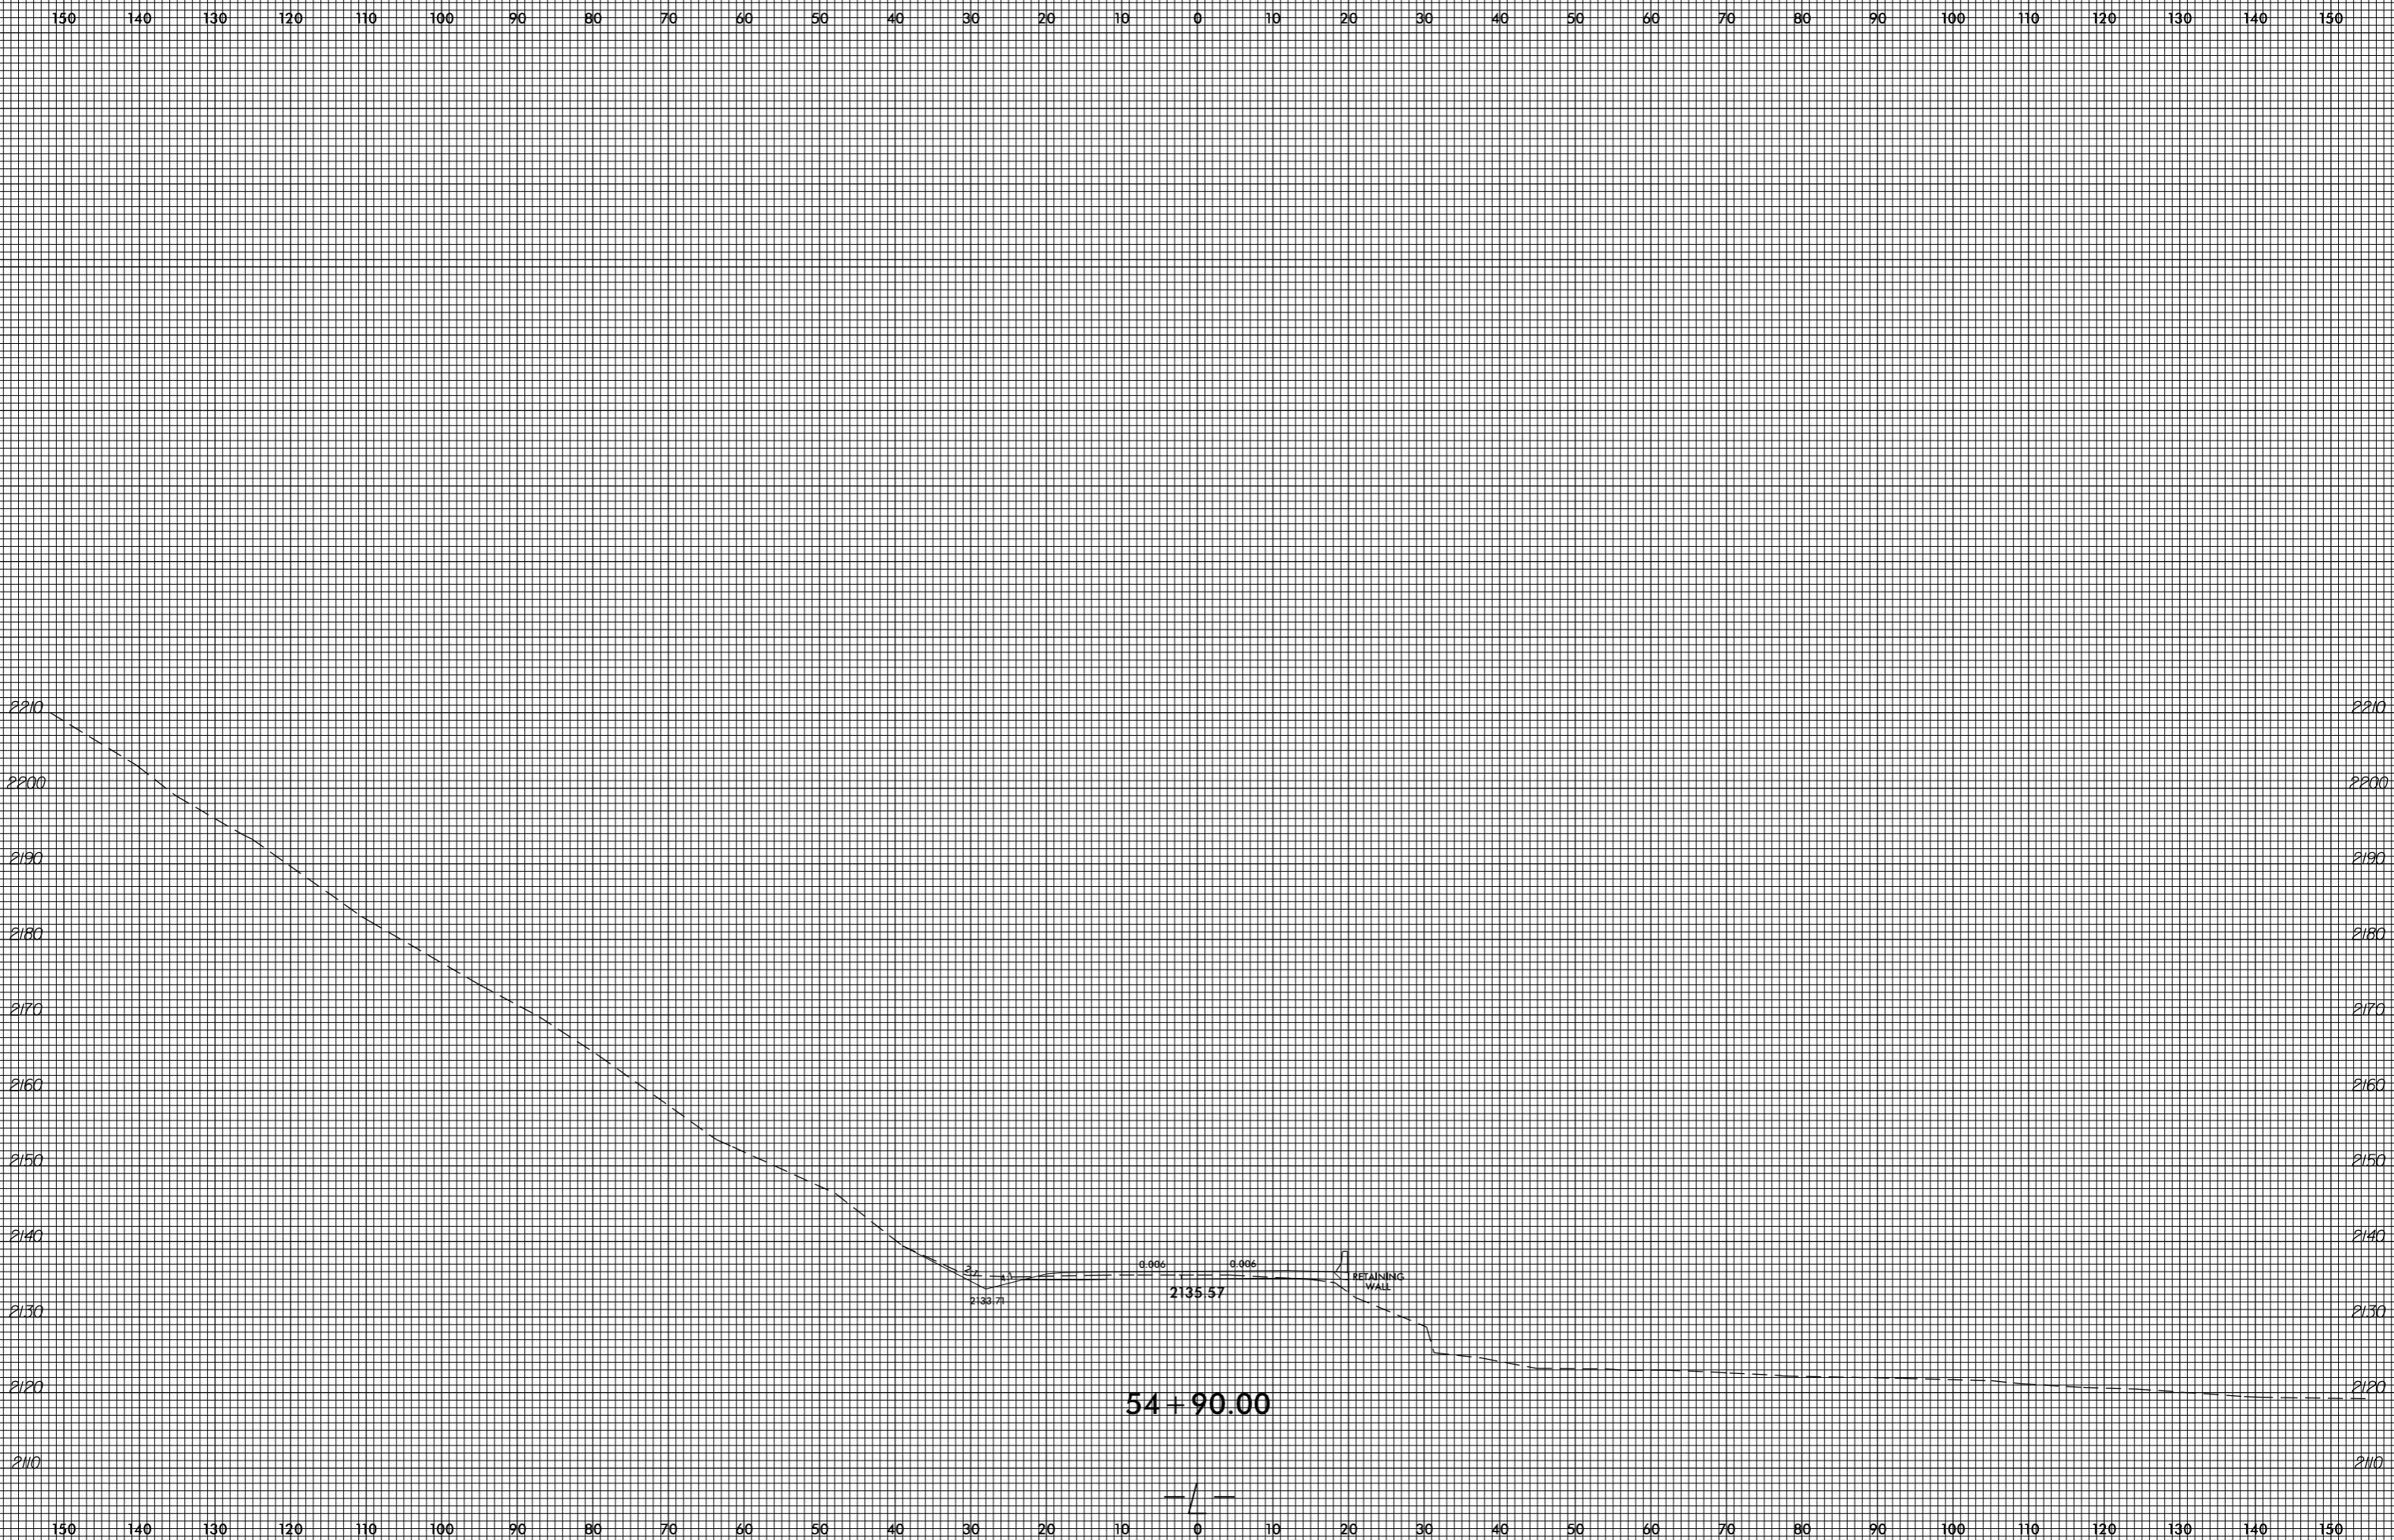


invalid expression
i:\xsc\4753.Rej...xp.L.dgn
US:ET:perstamk

8/23/99


0 5 10	PROJ. REFERENCE NO. R-4753	SHEET NO. X-45
--------	-------------------------------	-------------------

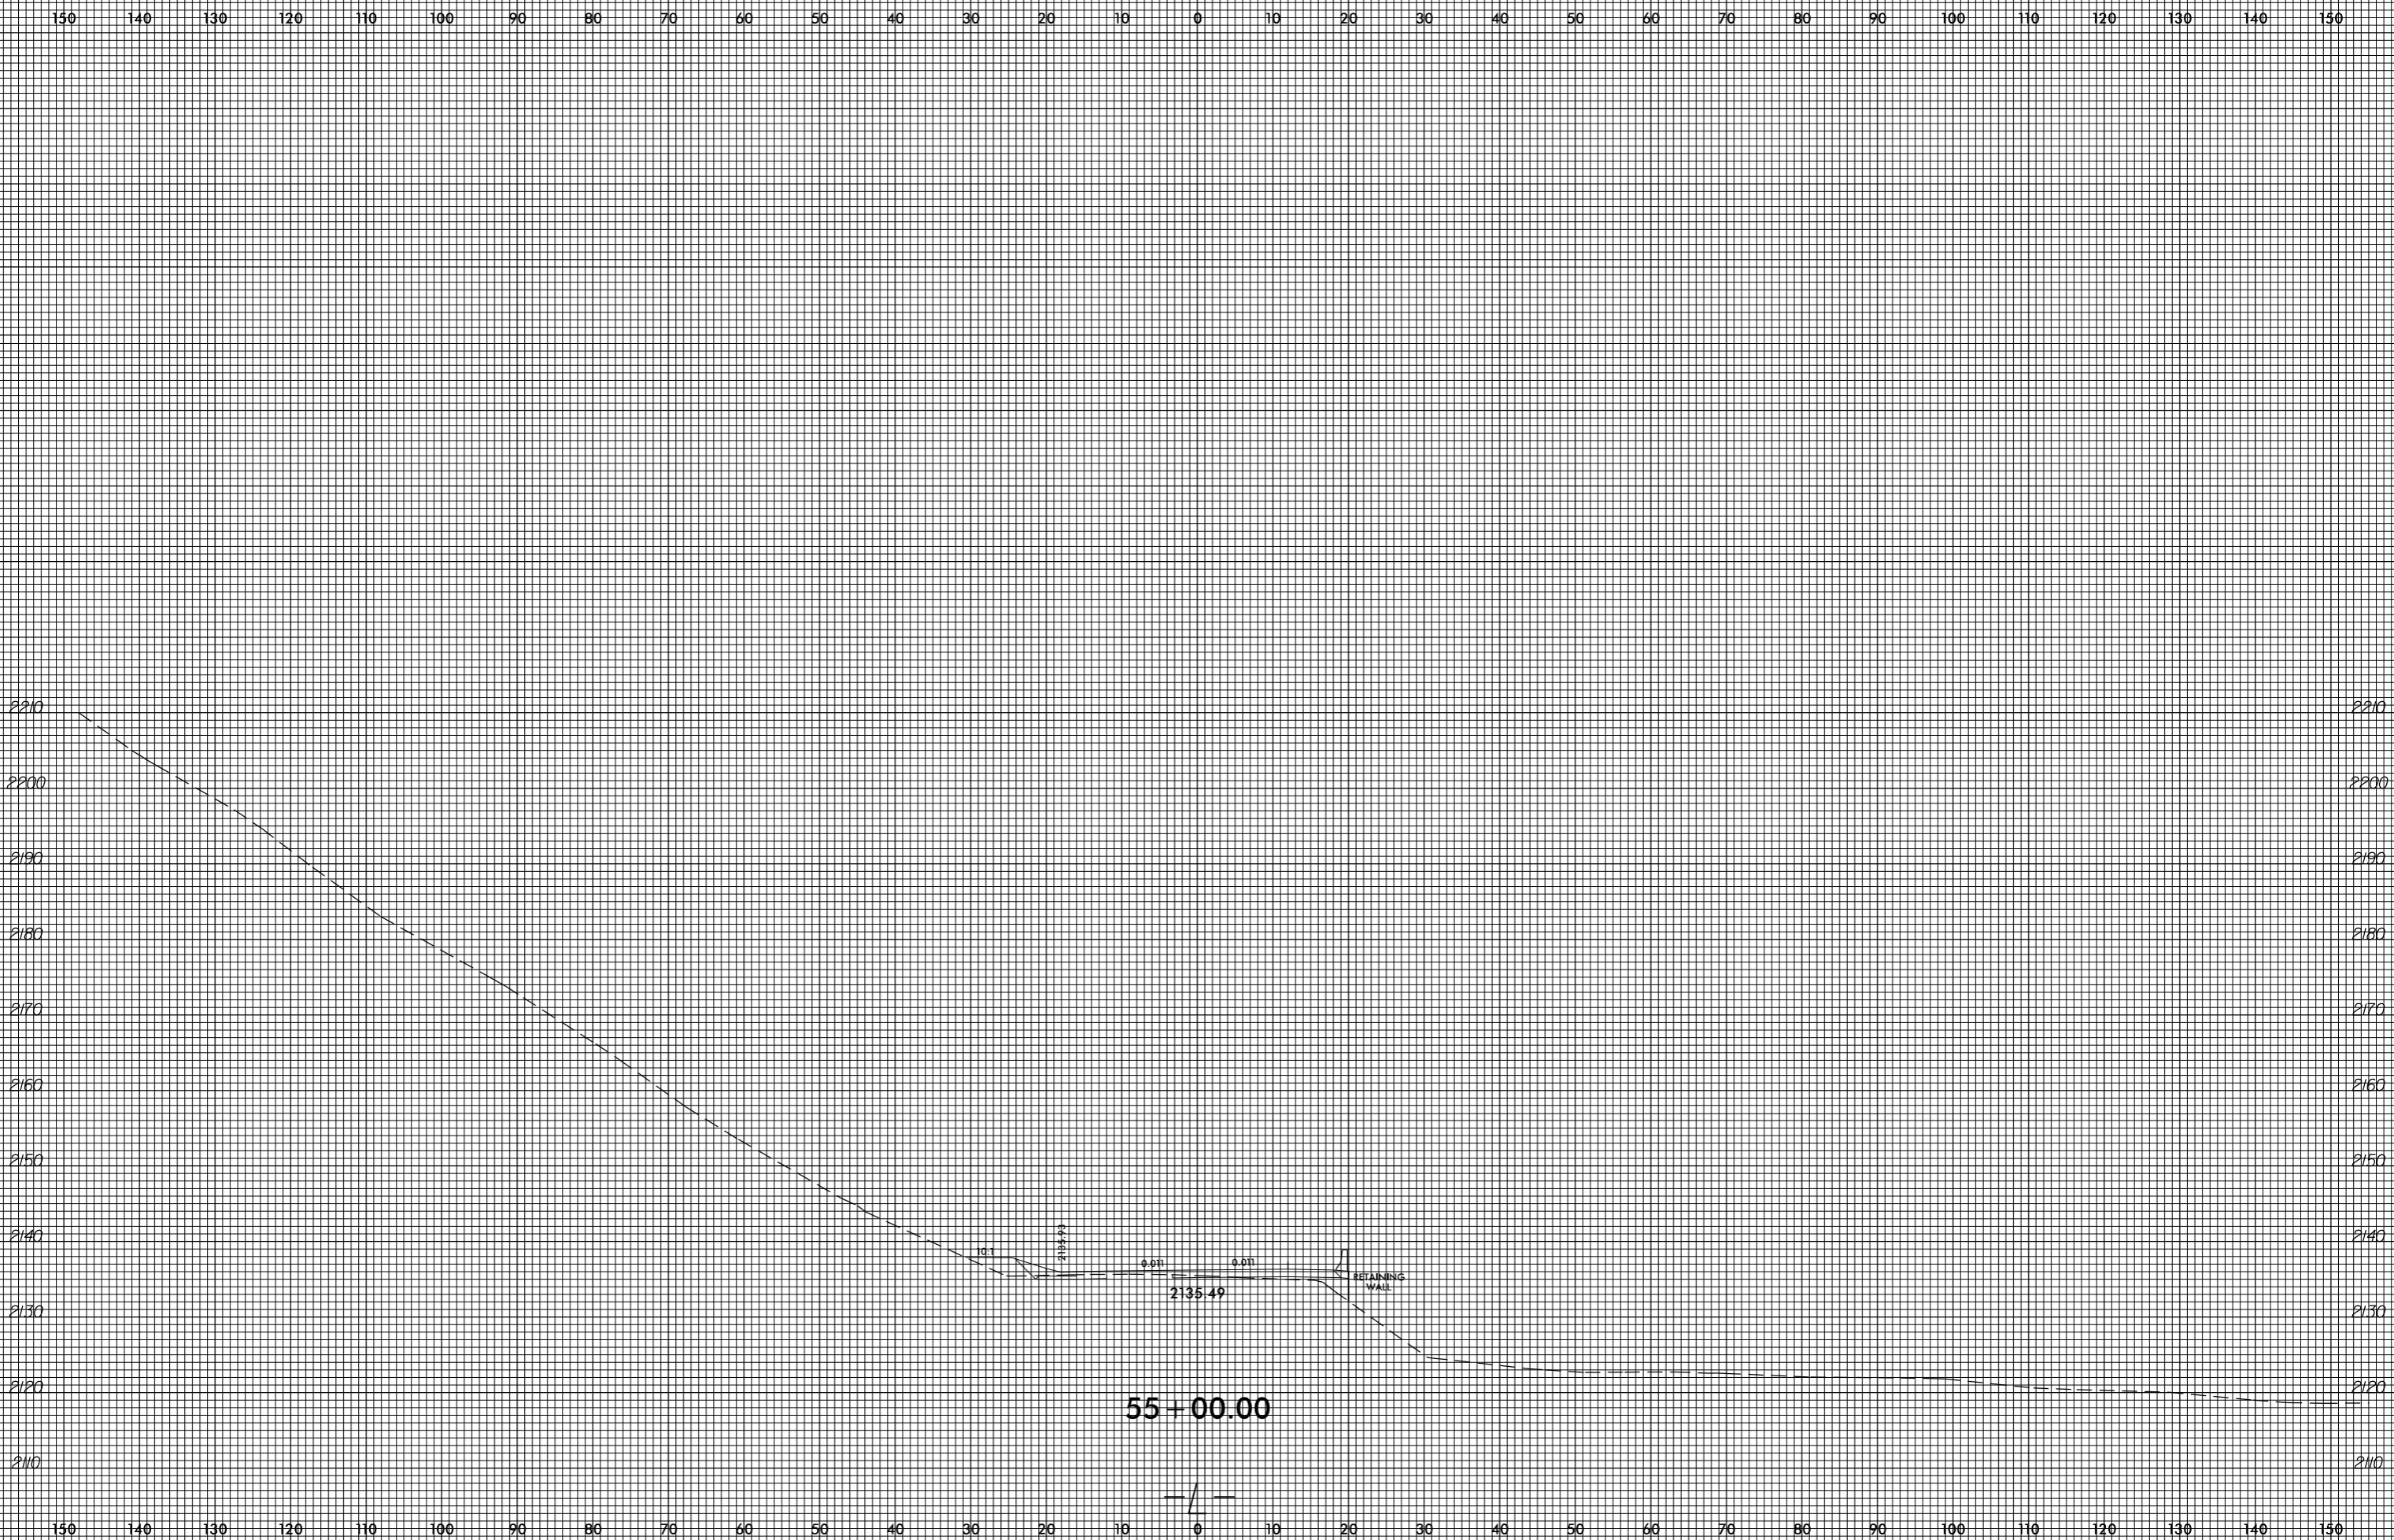

invalid expression
i:\xsc\4753_Rdy_xpl.L.dgn
US:ET:perstamk

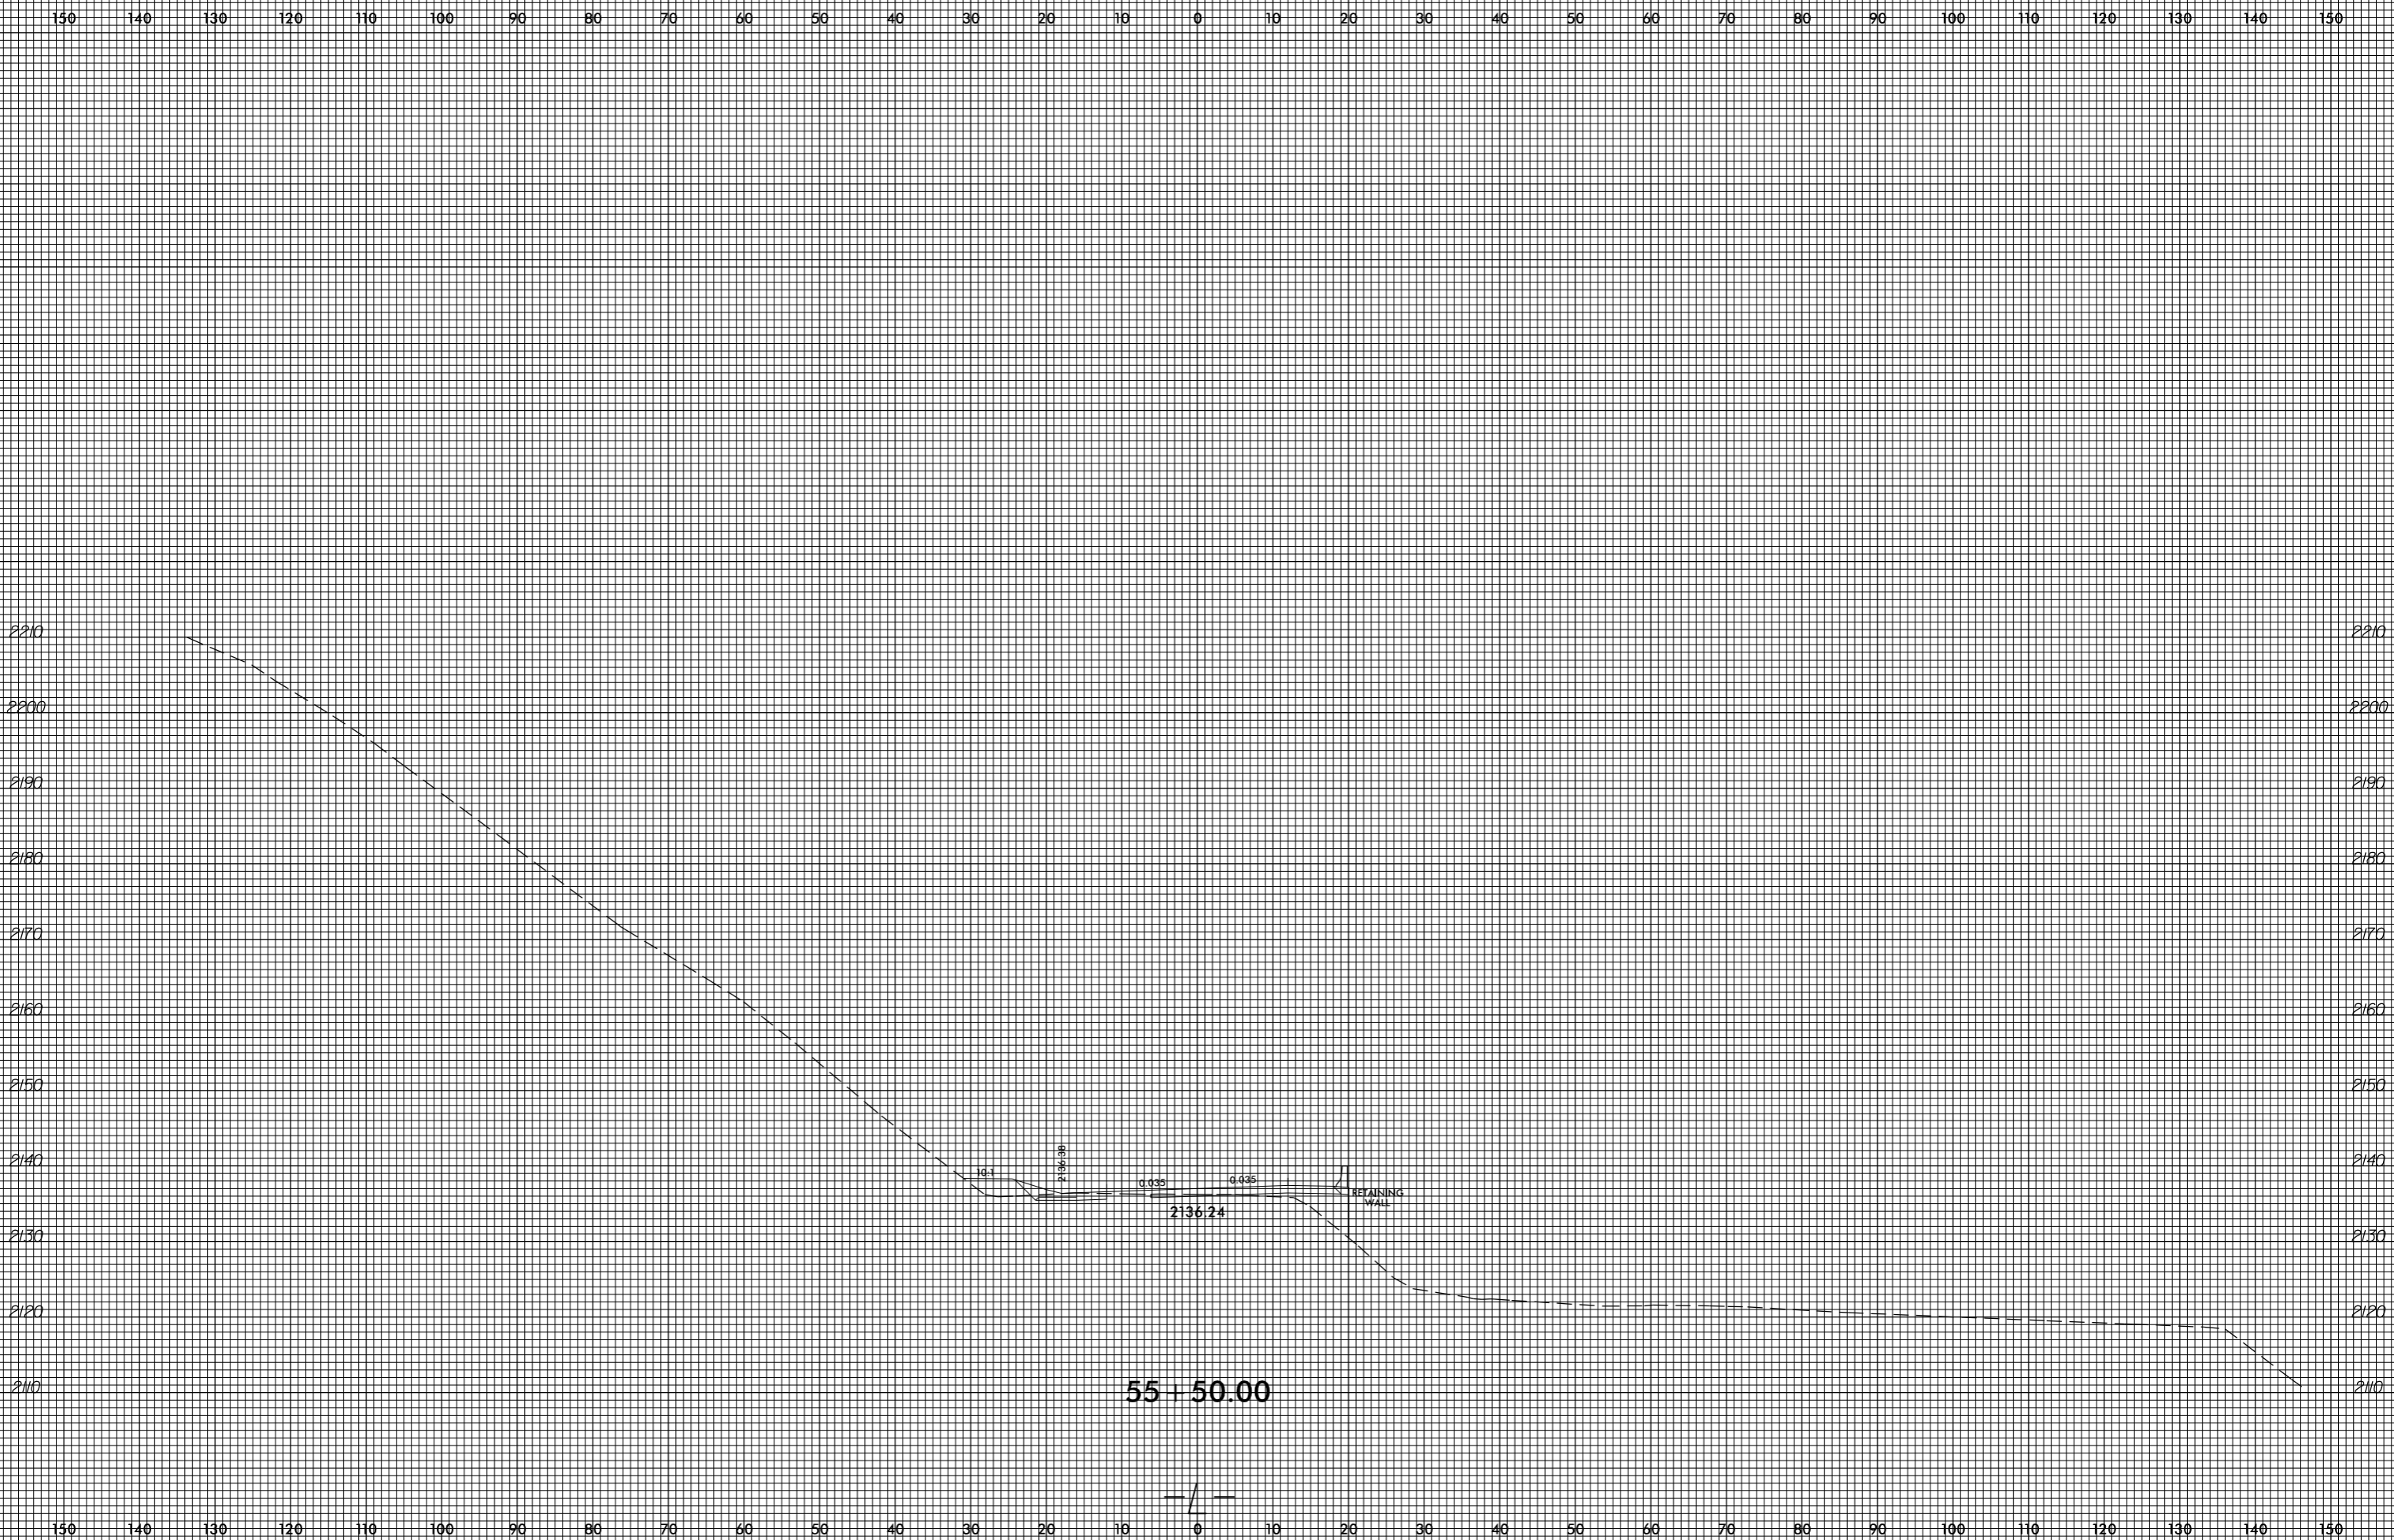


invalid expression
i:\xsc\4753\Refy_xpl.L.dgn
User: eers@stark

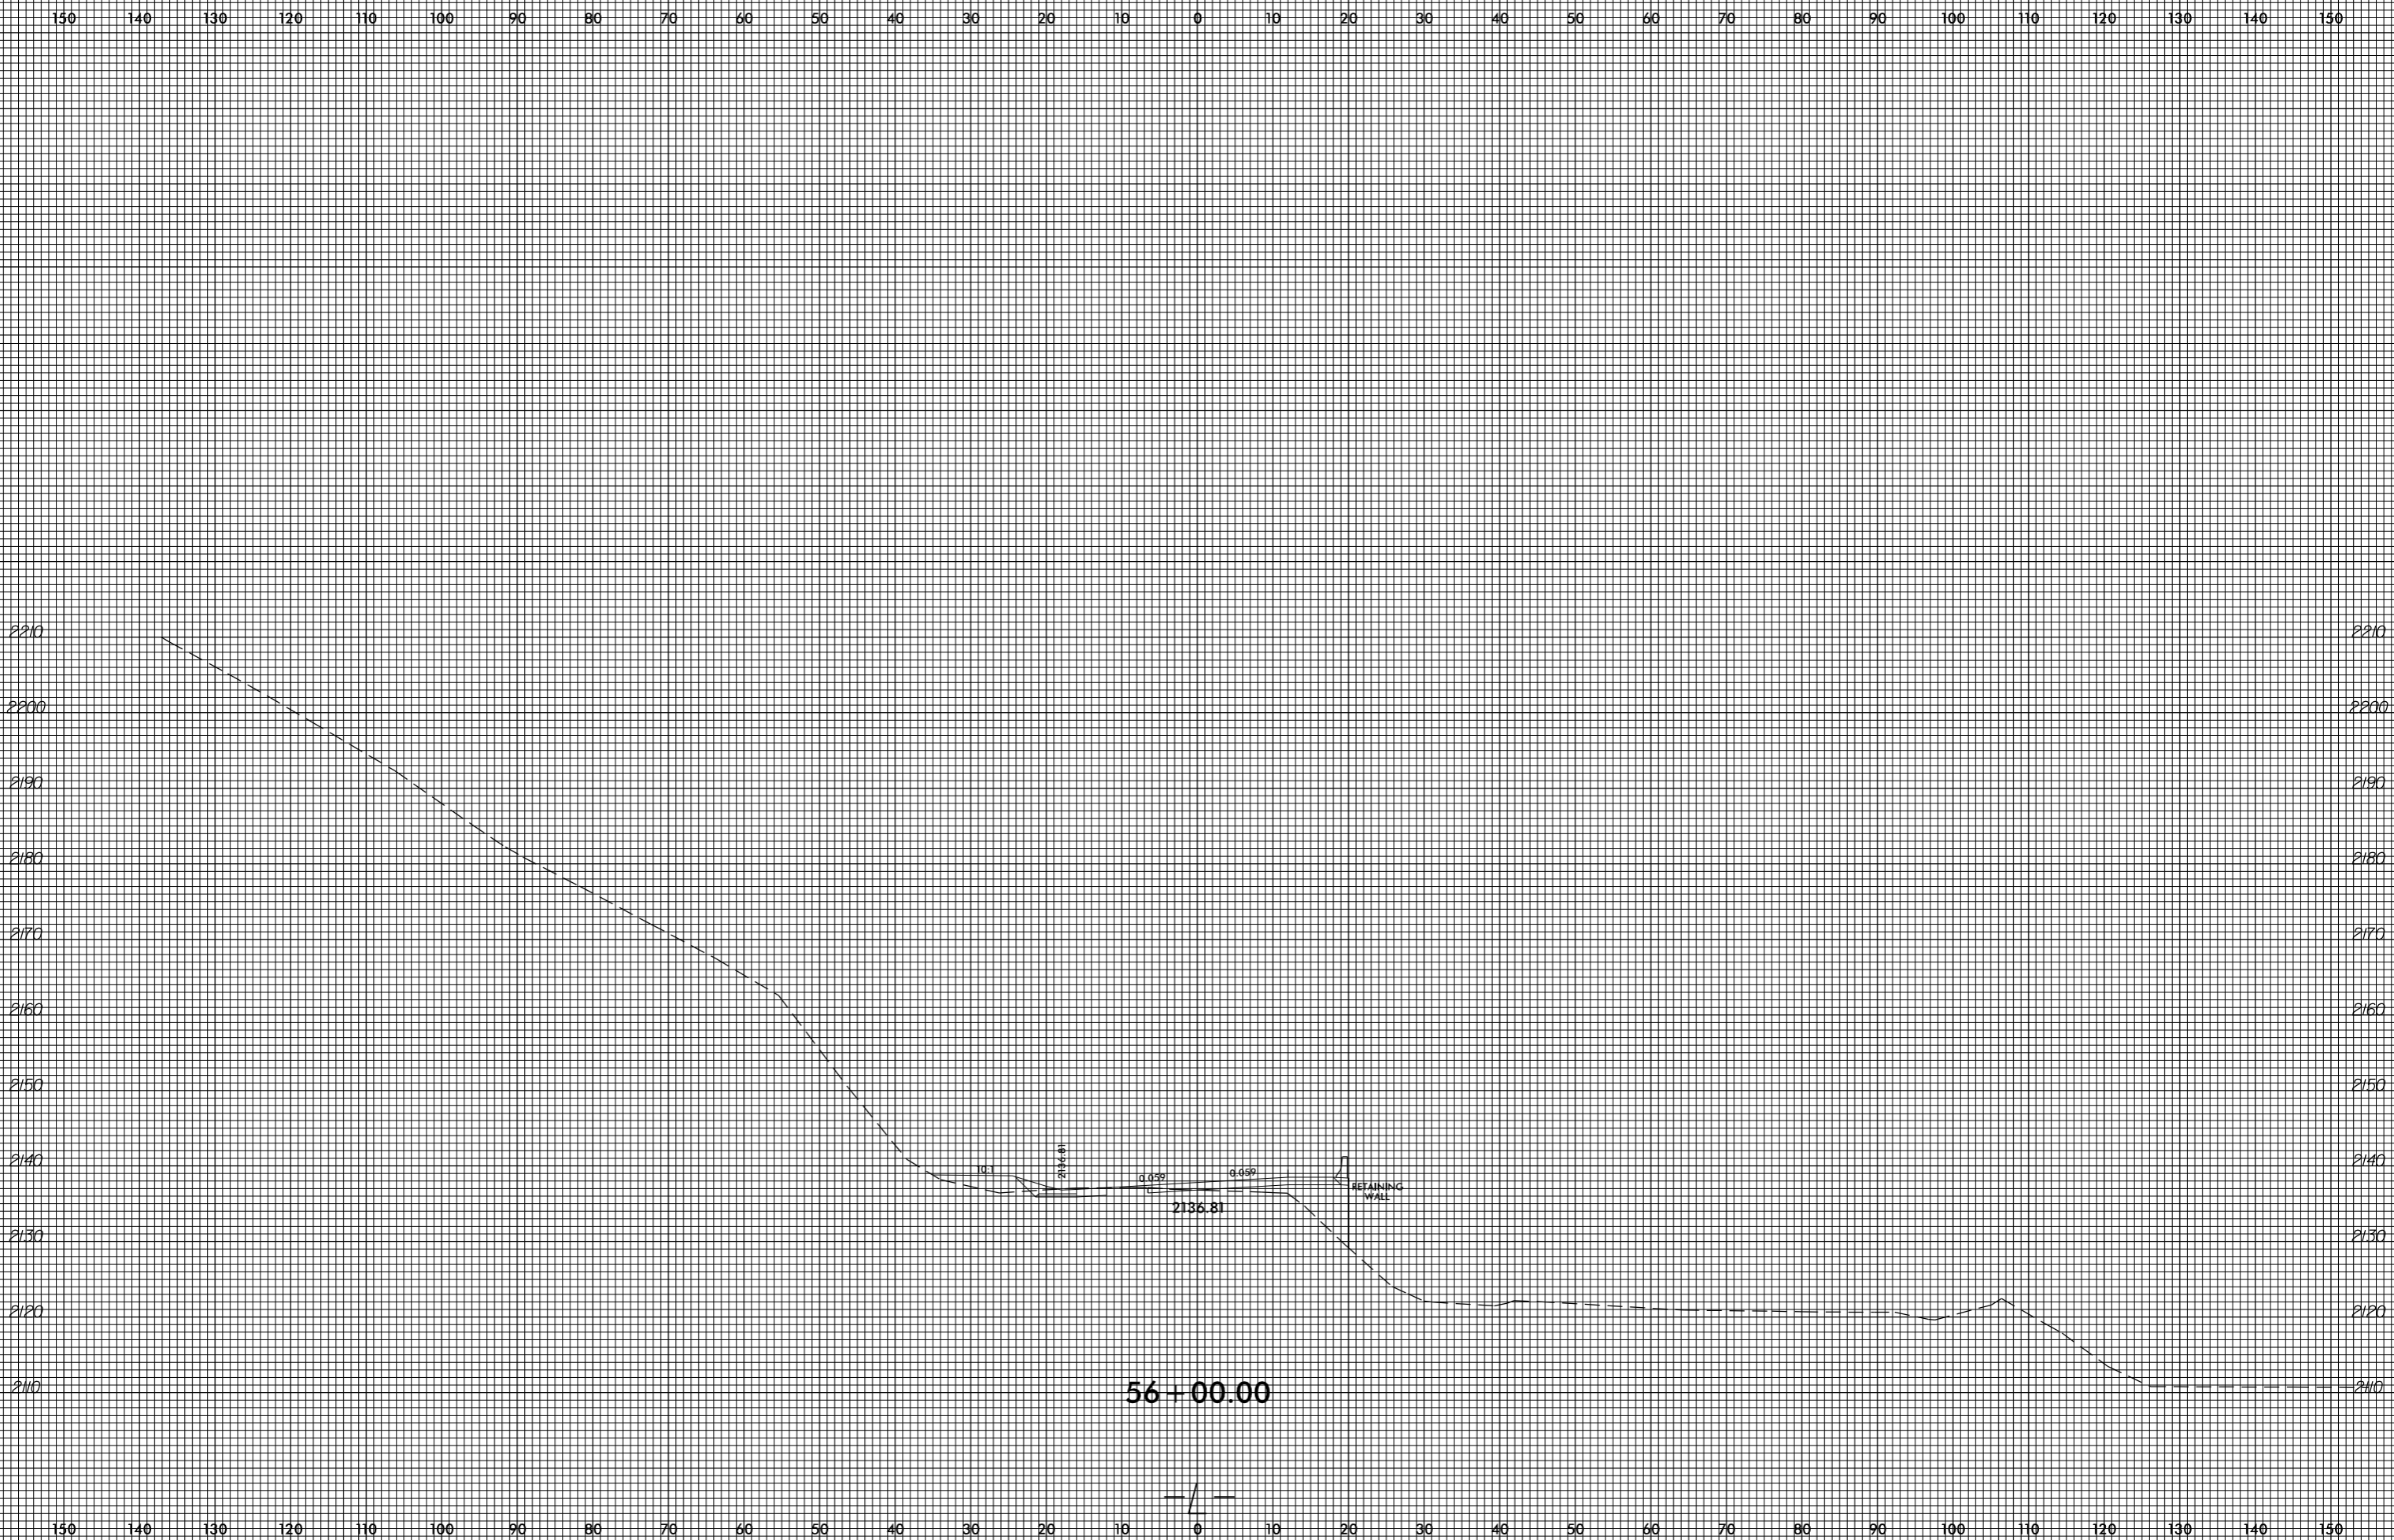

invalid expression
i:\xsc\4753_Rdy_xpl.L.dgn
USERT:perstamk




invalid expression
i:\xsc\4753\Refy_xpl.L.dgn
US:ET:perstamk

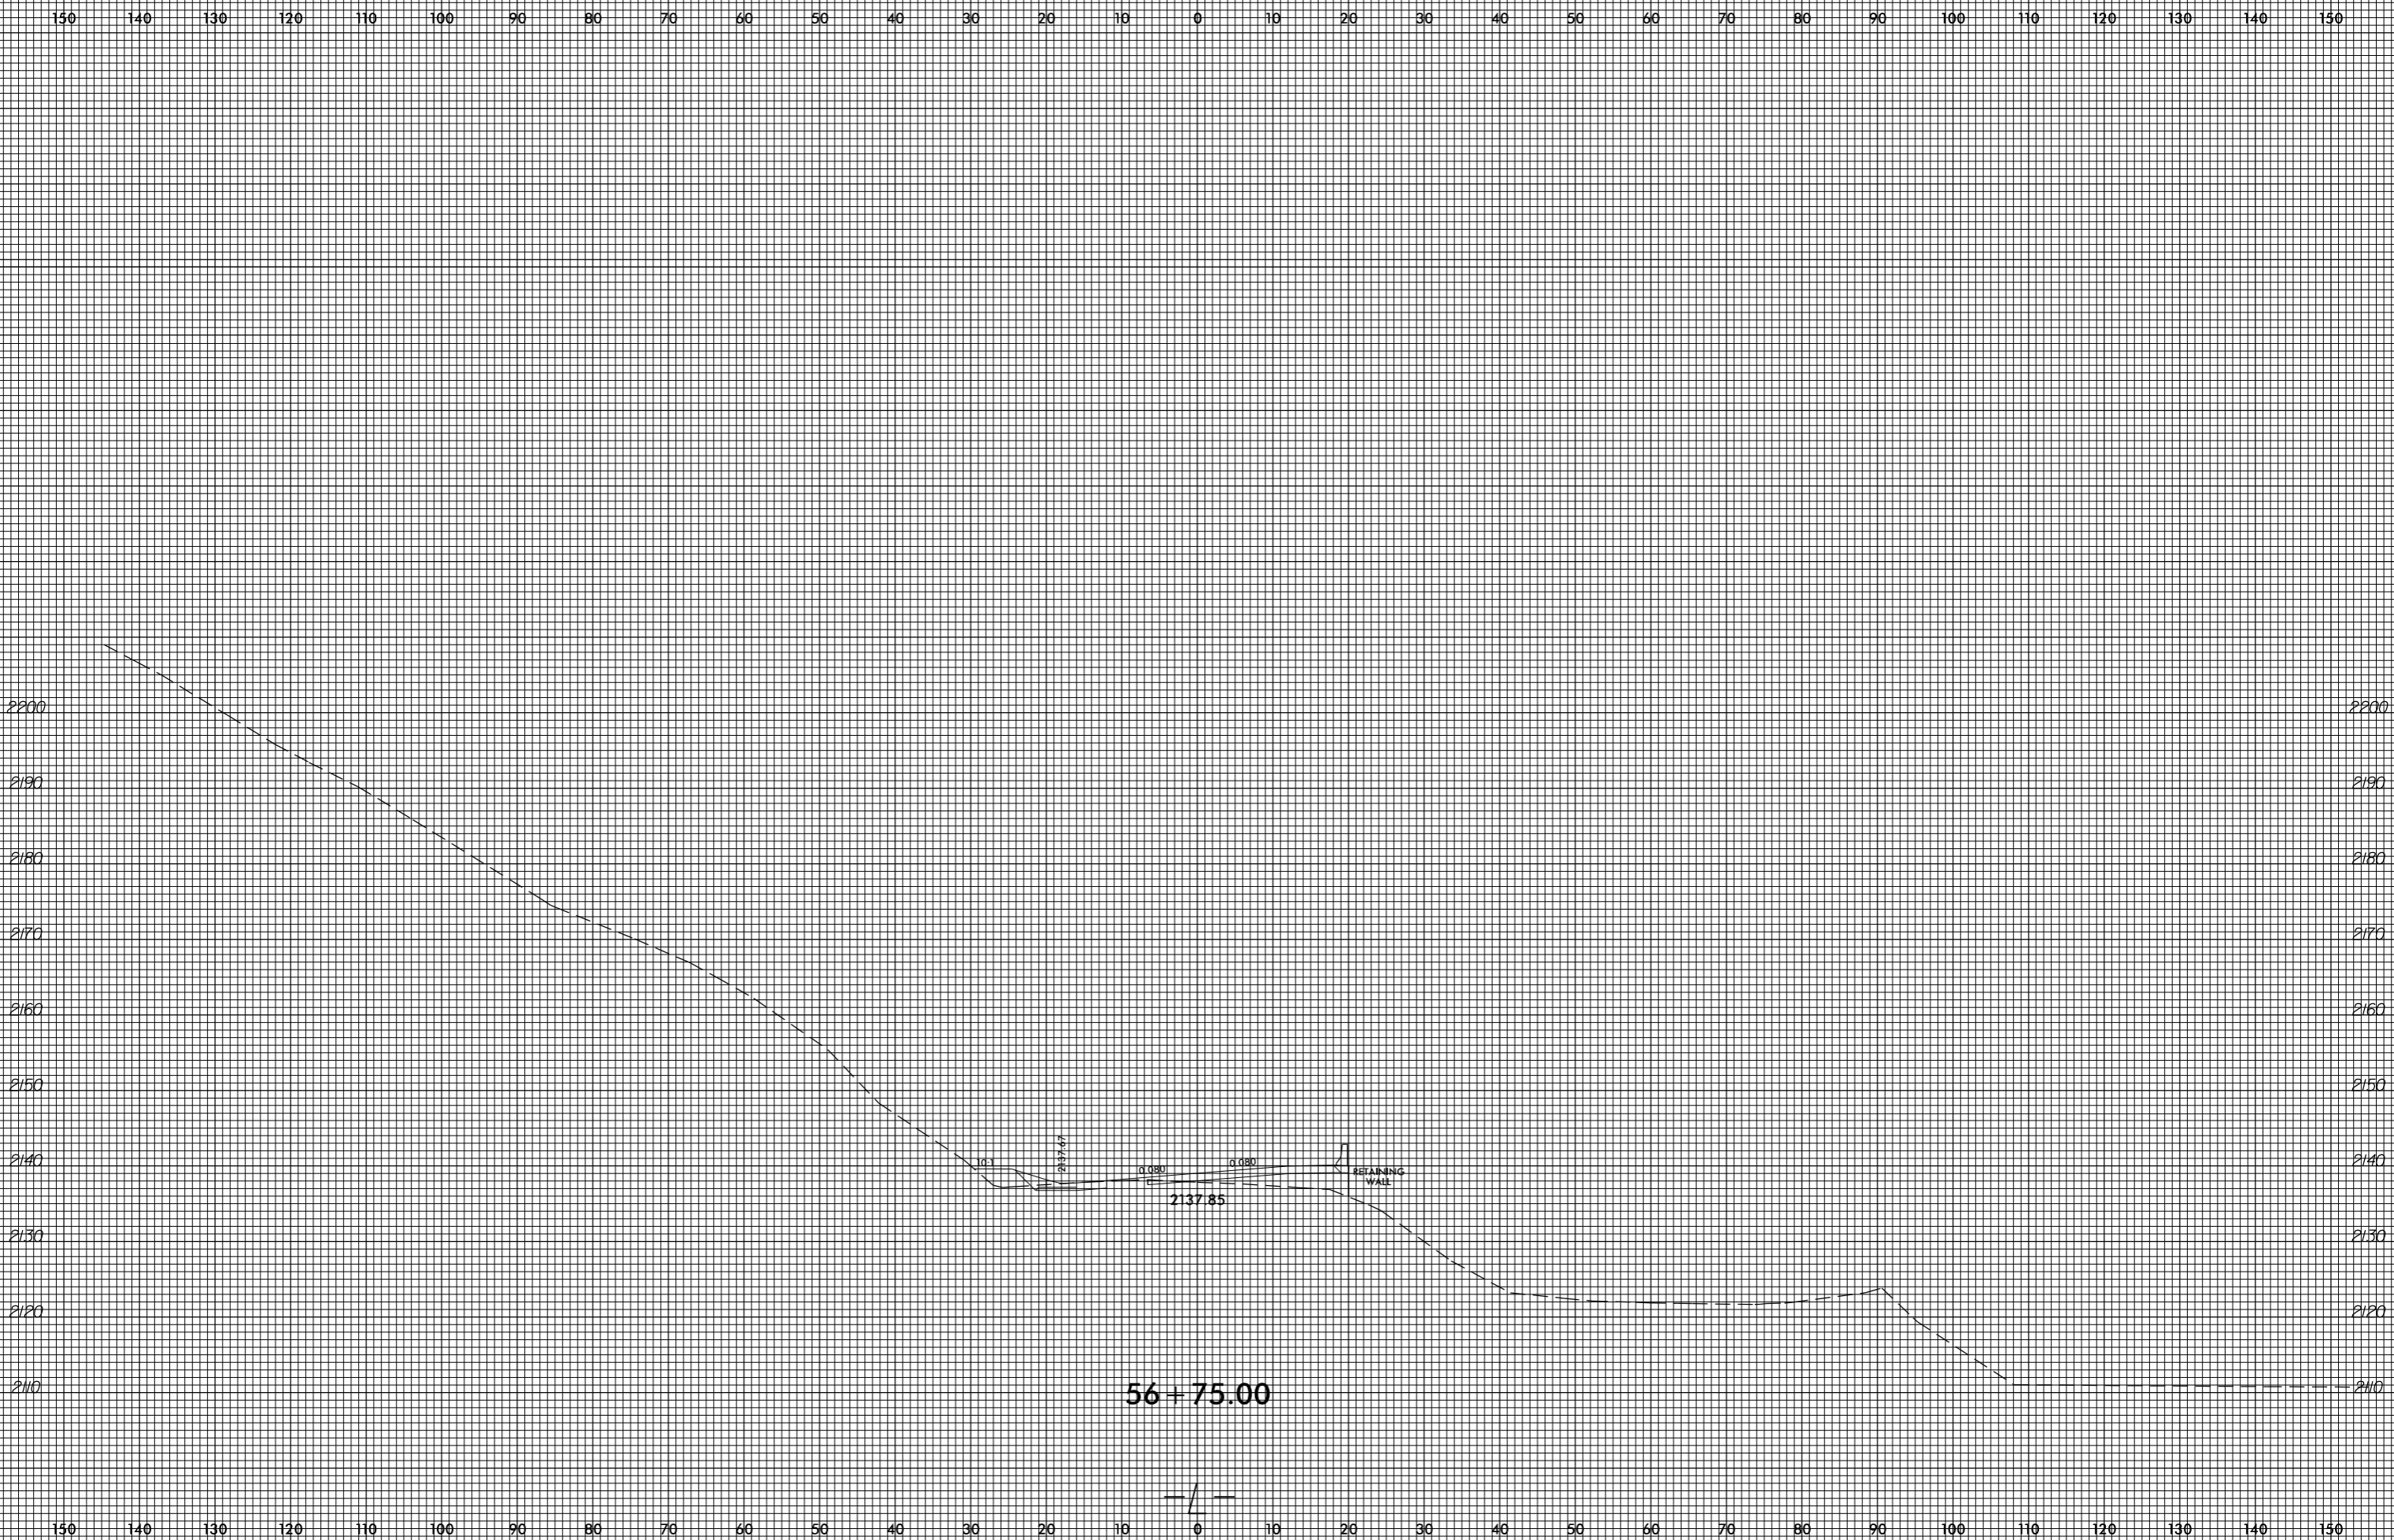

invalid expression
i:\xsc\4753\Rey_xpl.L.dgn
US:ET:perstamk




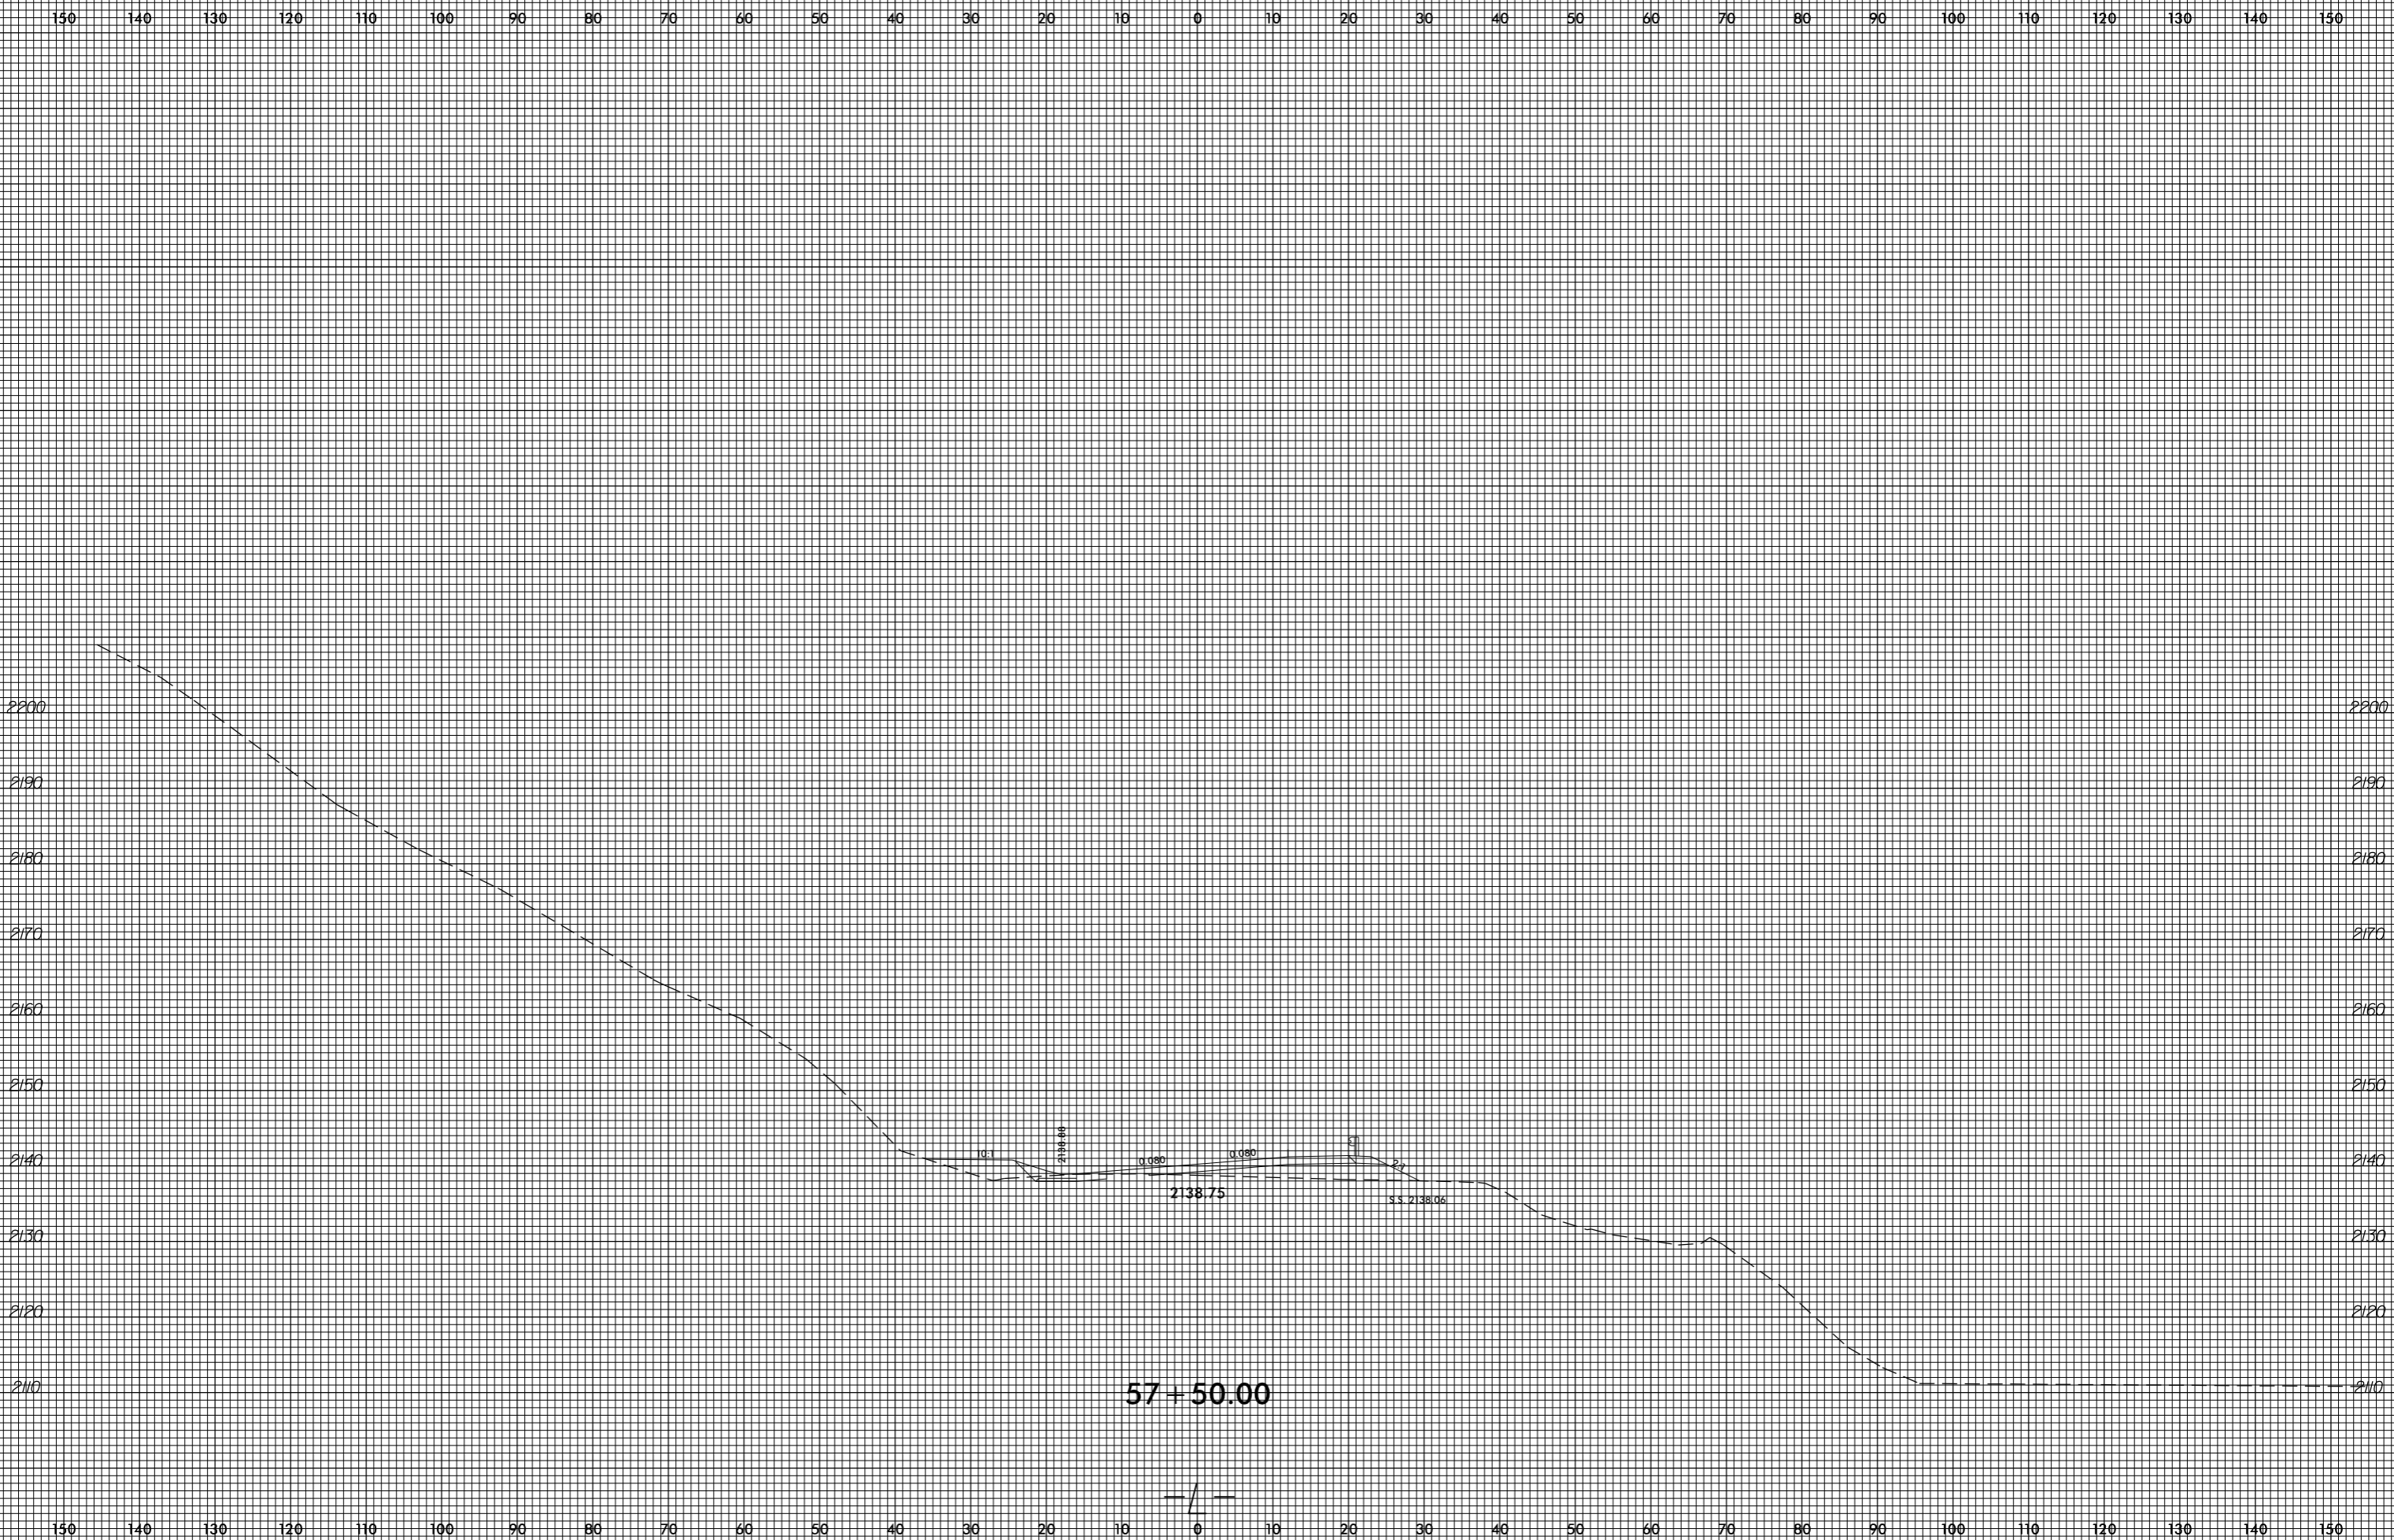


invalid expression
i:\xsc\4753\Rej\xp1.L.dgn
User: eers@amk

8/23/99

0 5 10	PROJ. REFERENCE NO. R-4753	SHEET NO. X-52
--------	-------------------------------	-------------------

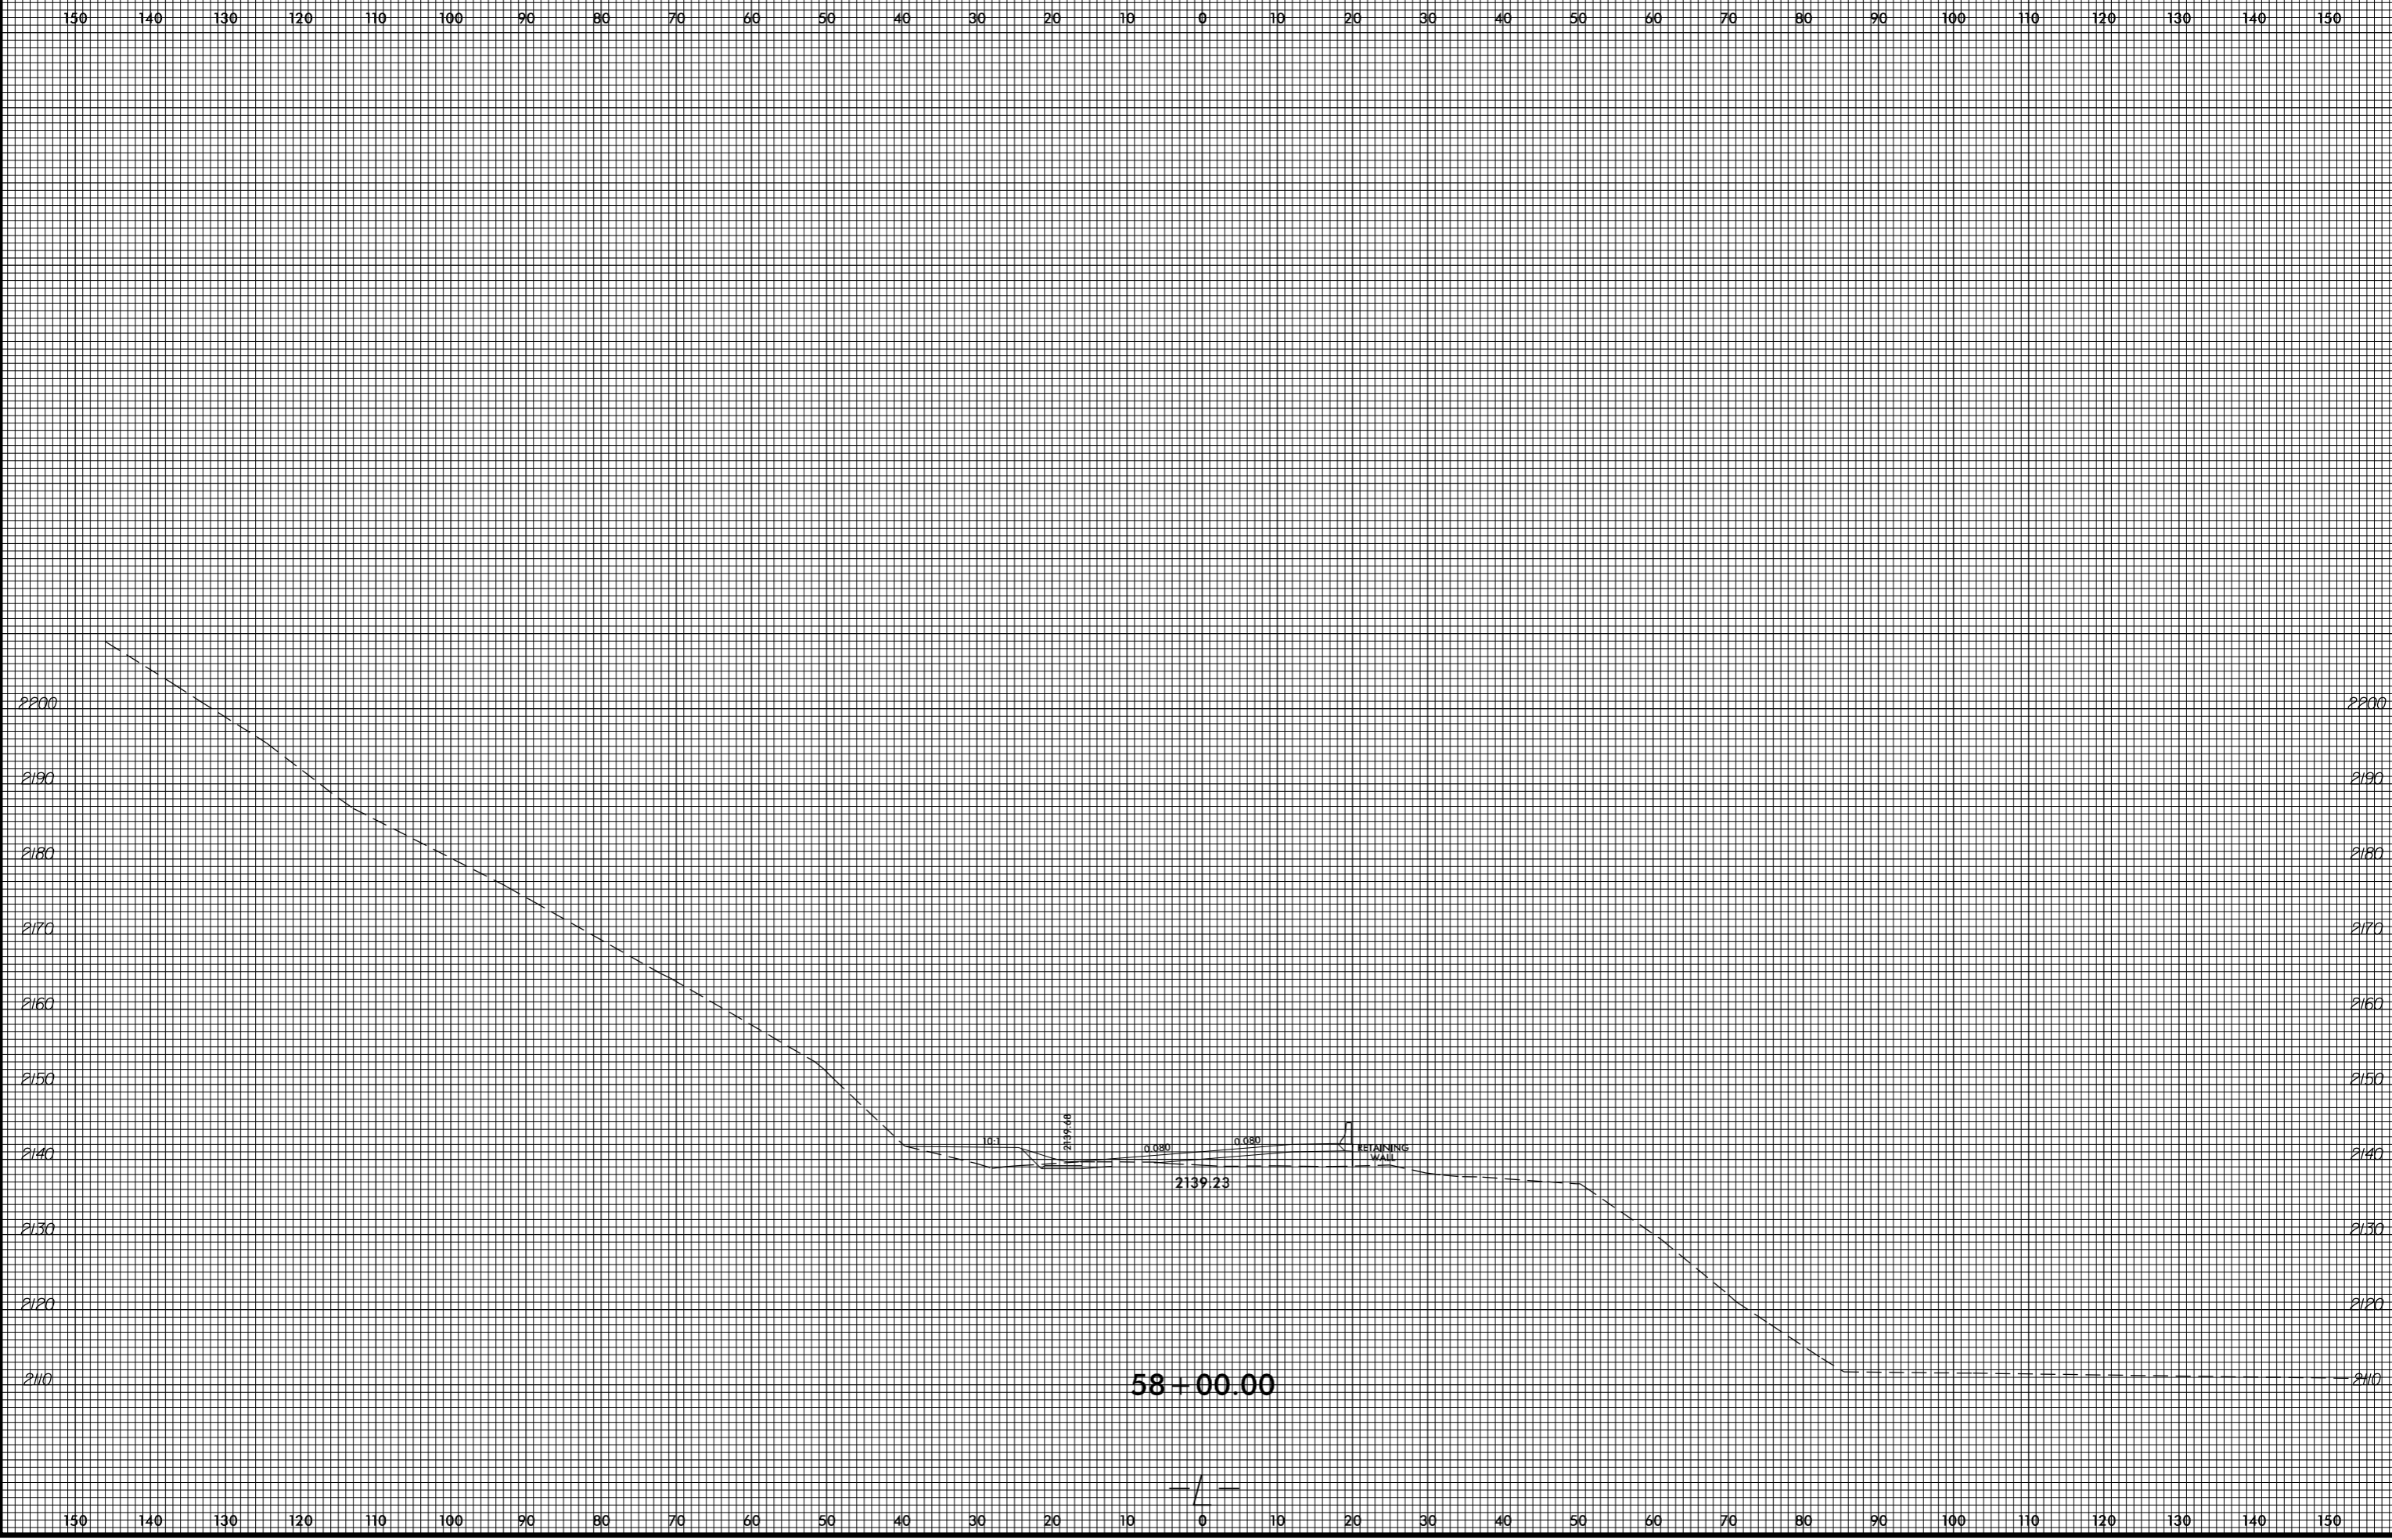


invalid expression
i:\xsc\4753_Rdy_xpl.L.dgn
User: eers@stark

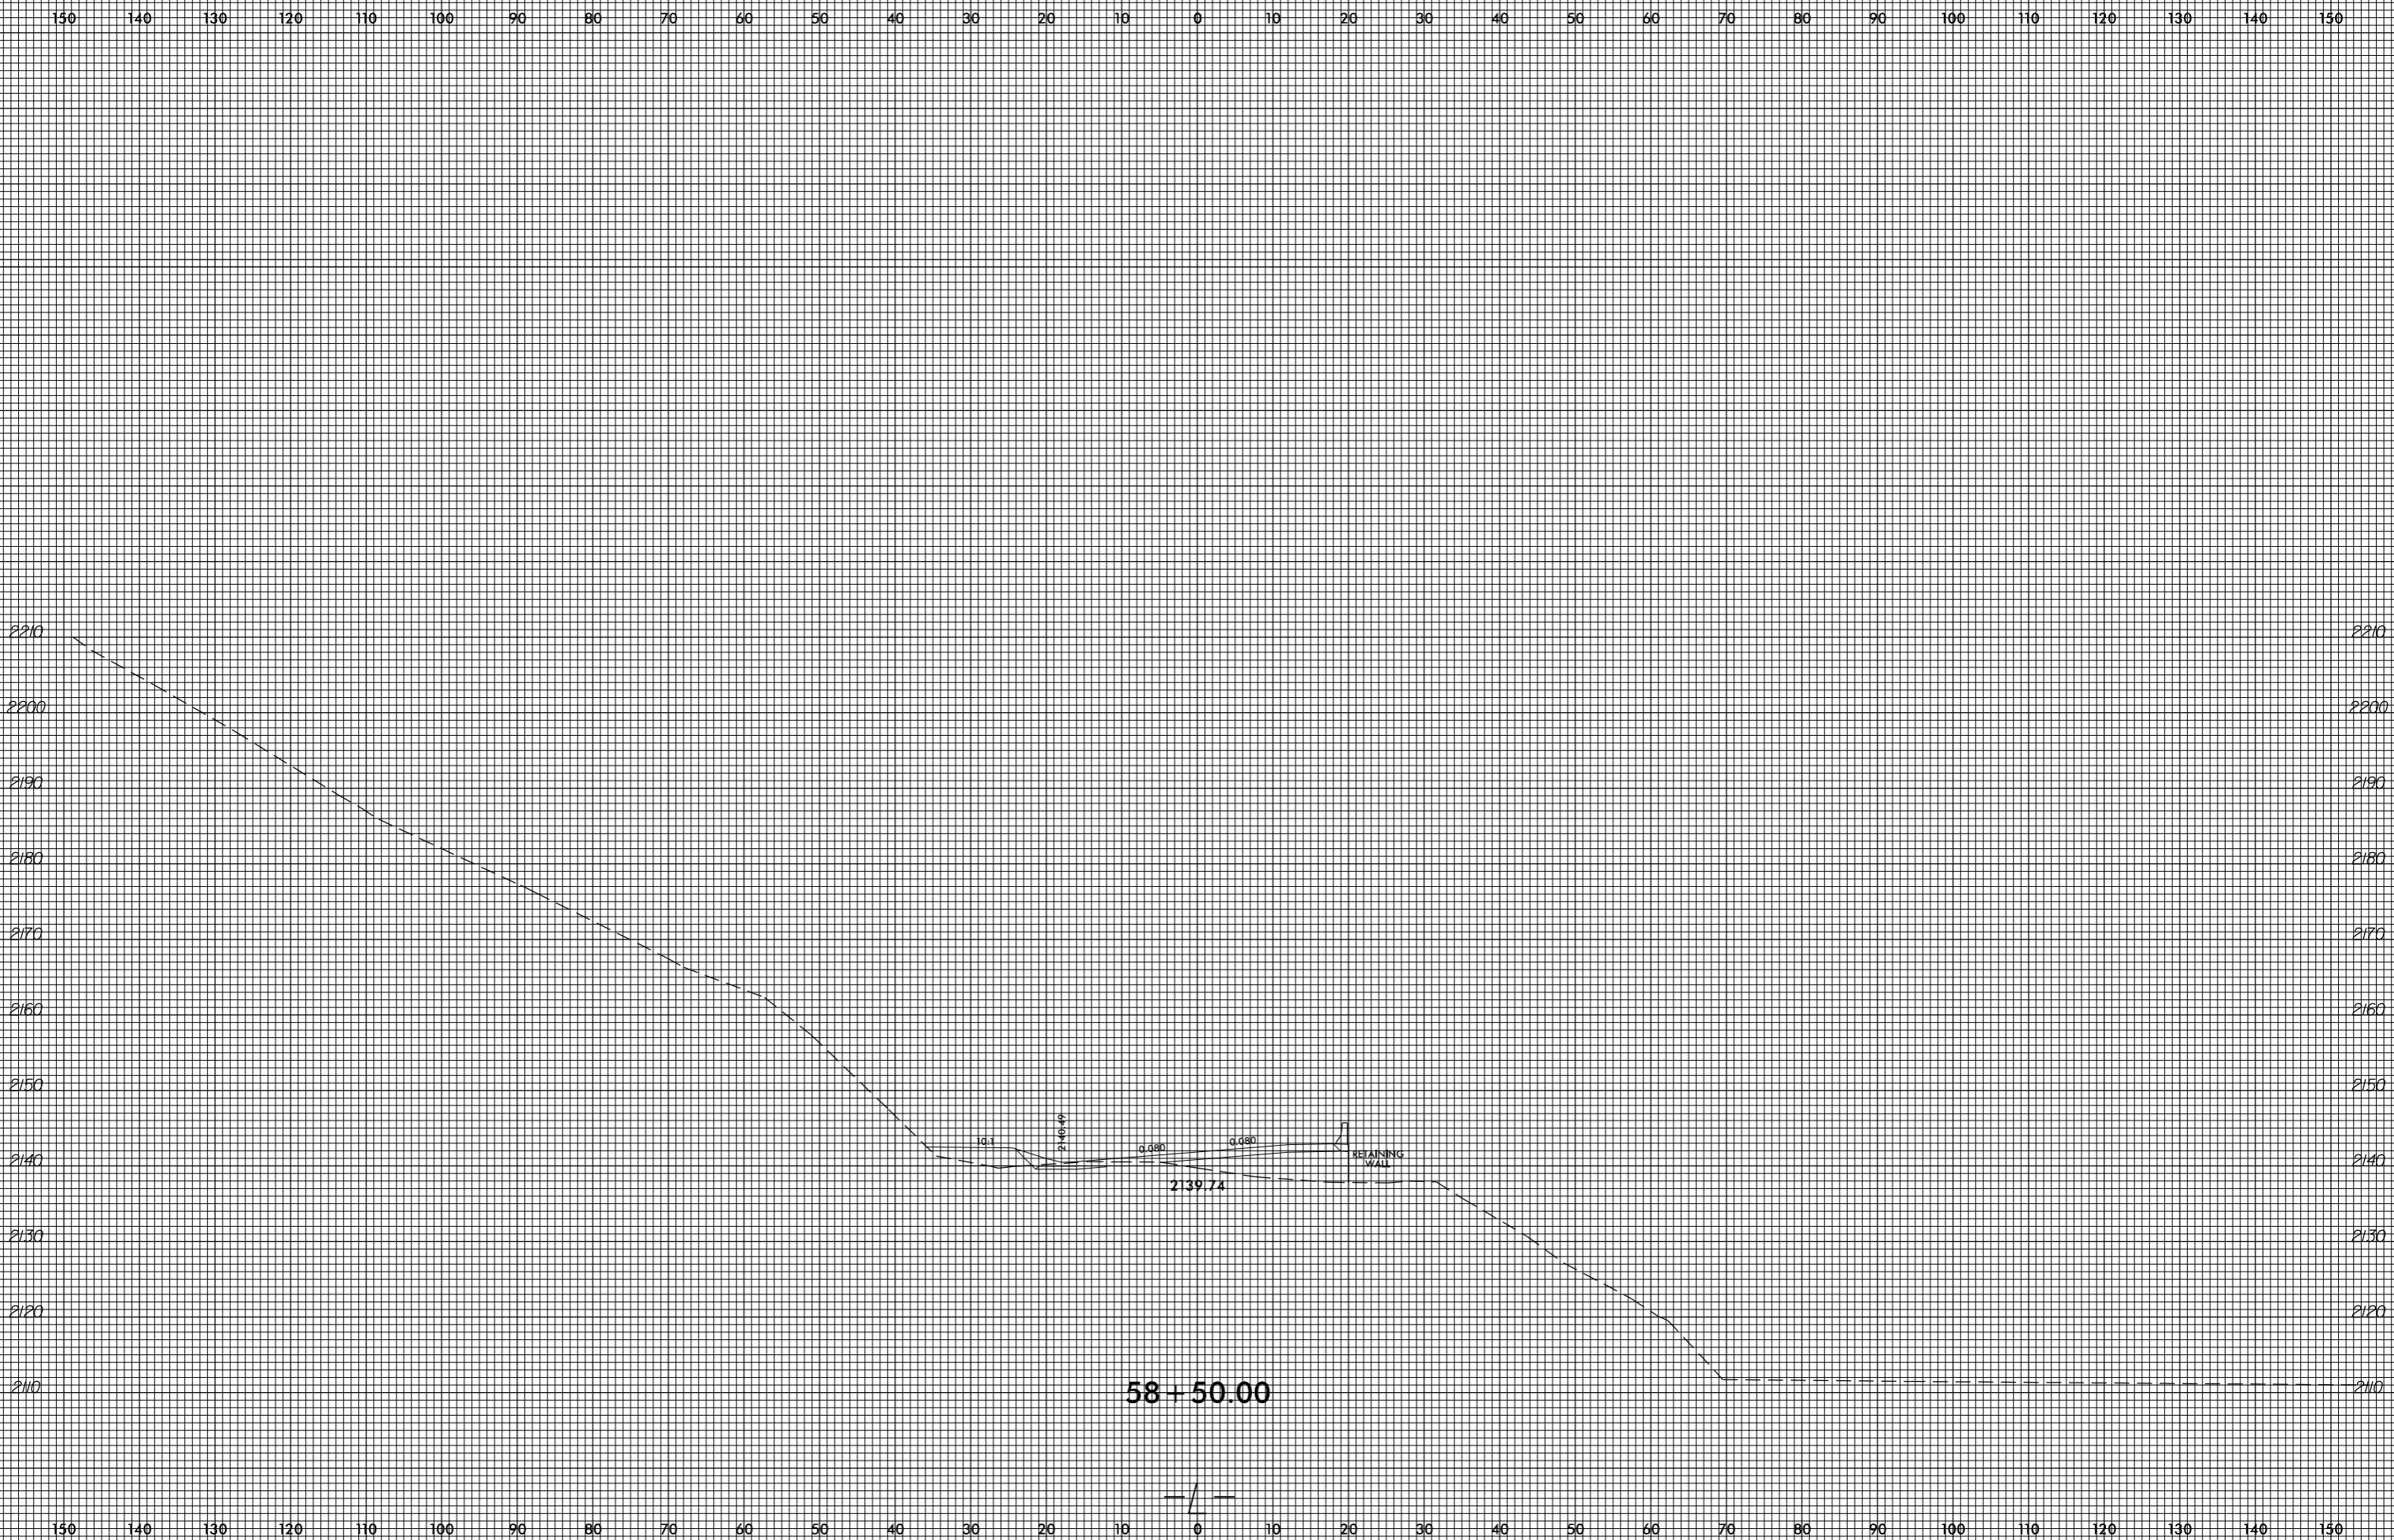


invalid expression
i:\xsc\4753_Rdy_xpl.L.dgn
USERT:perstamk




invalid expression
i:\xsc\4753\Refy_xpl.L.dgn
US:ET:perstamk

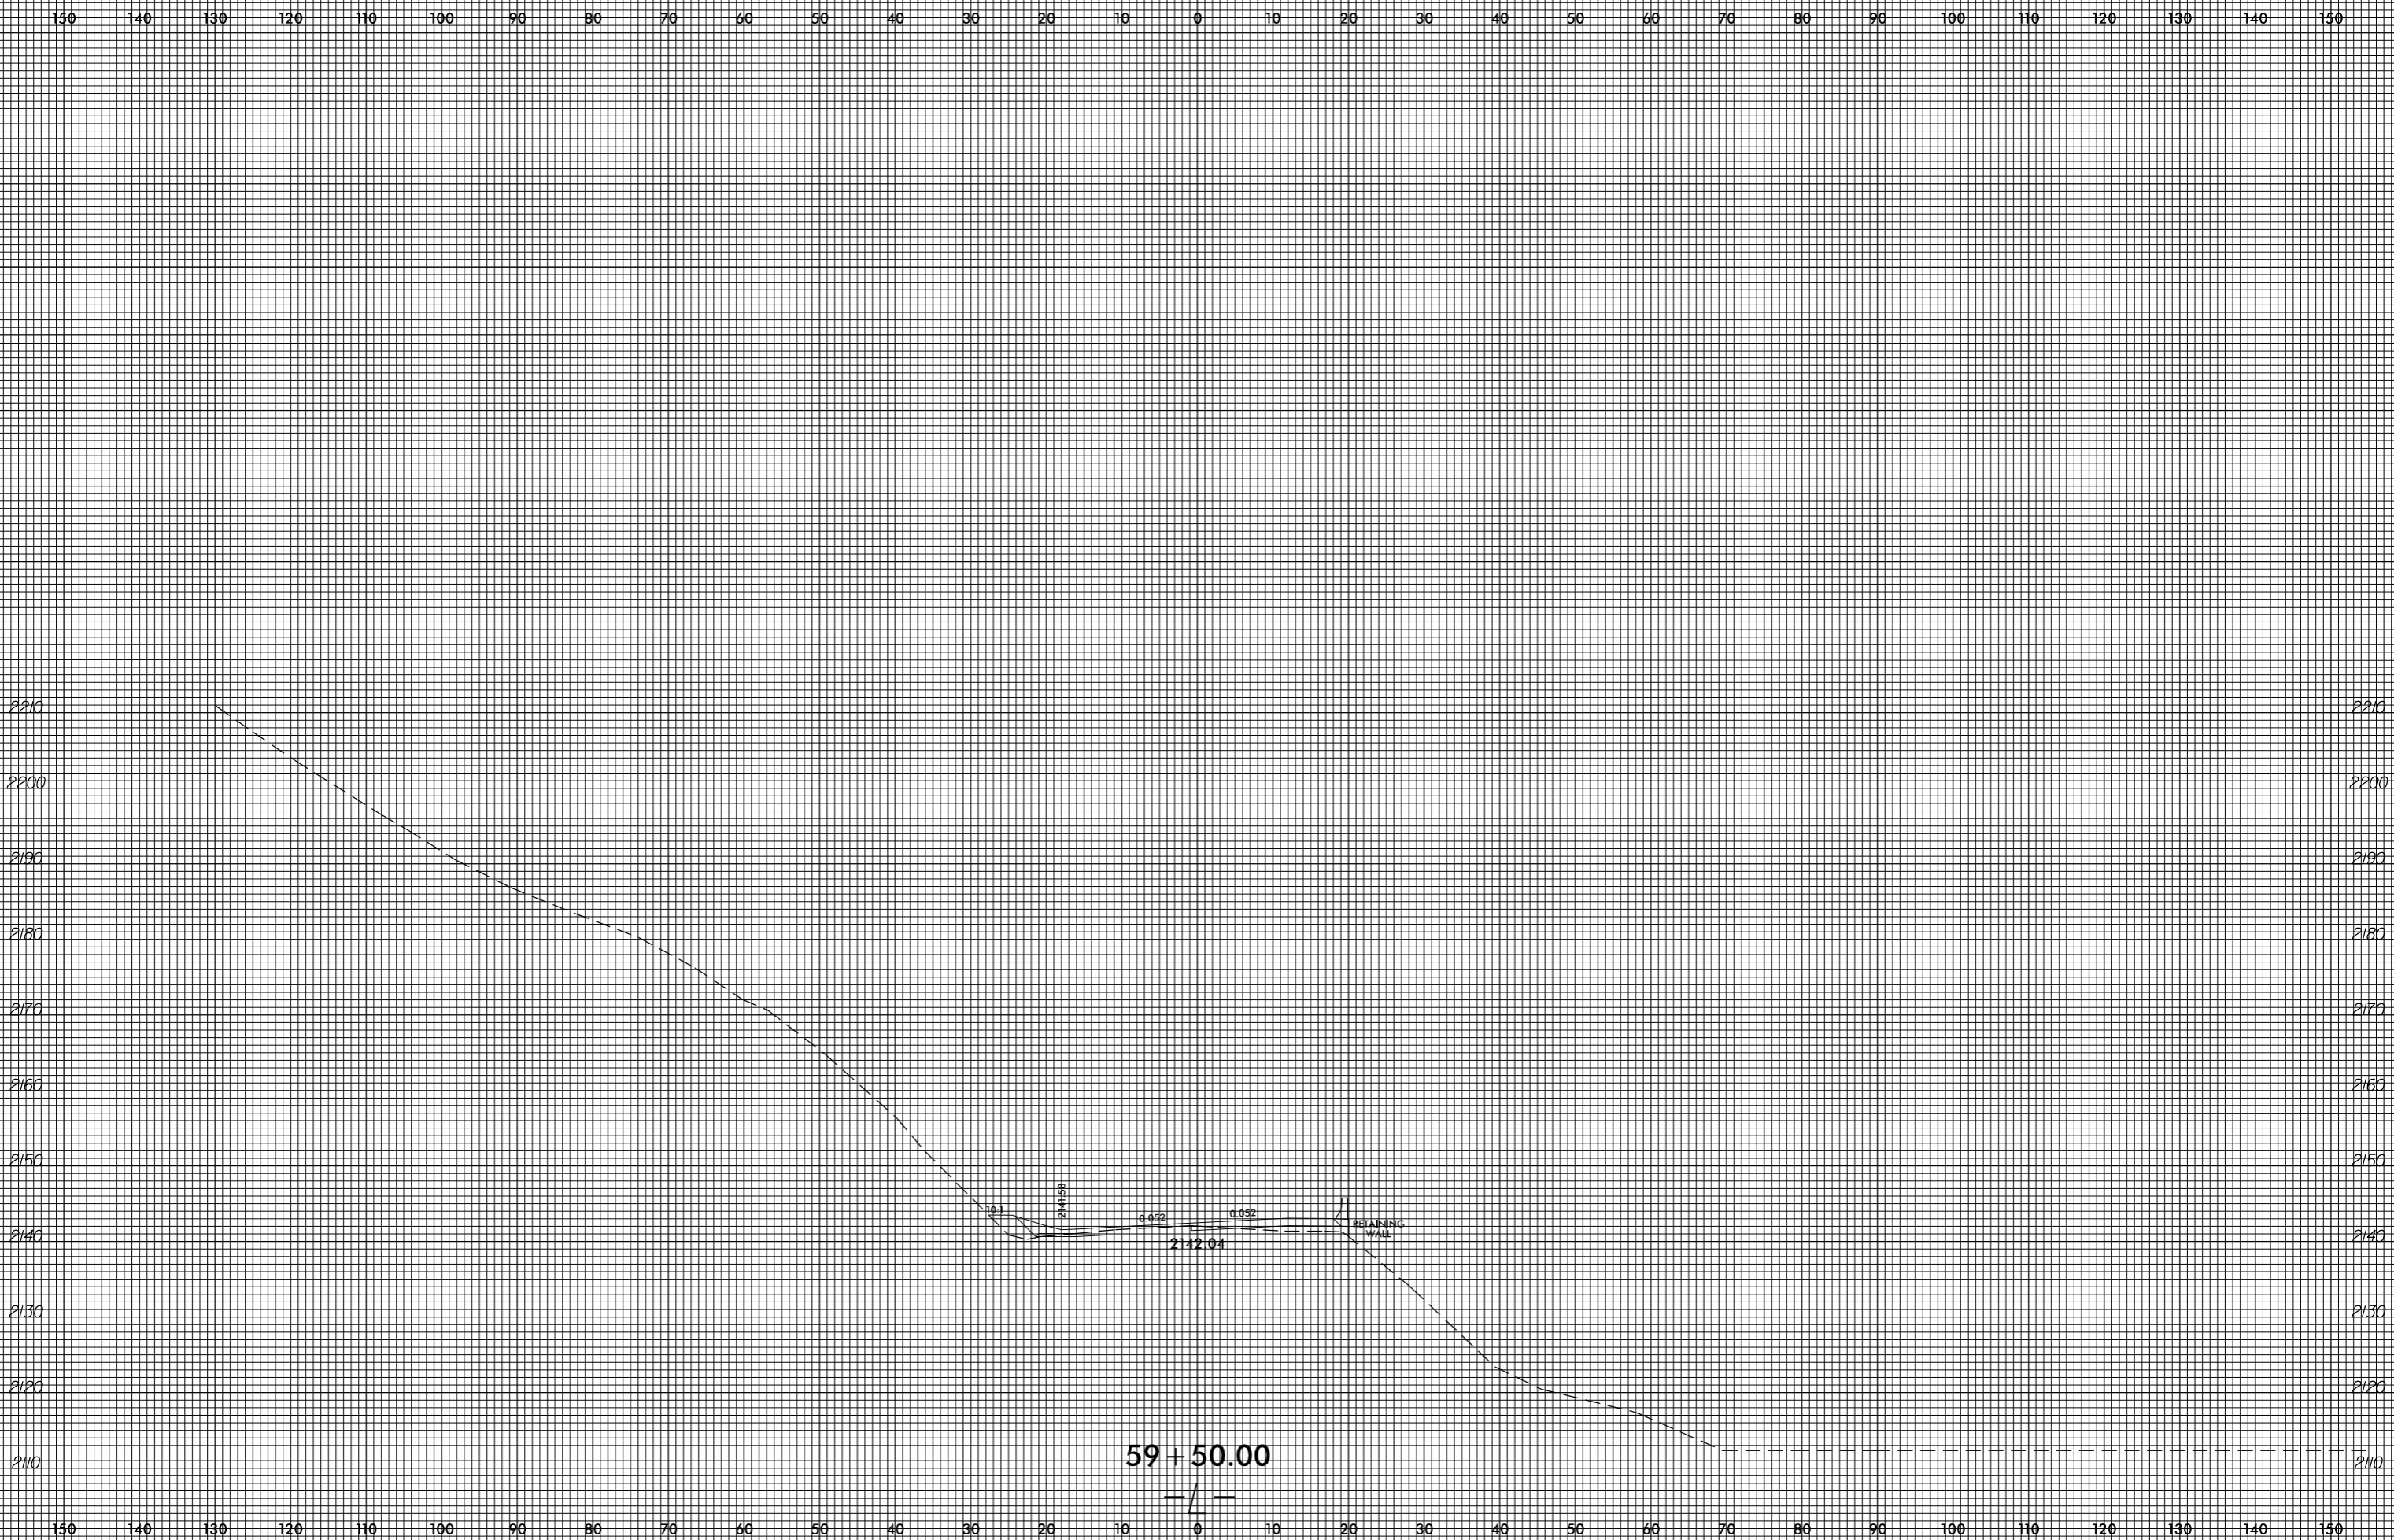

invalid expression
i:\Xsc\14753_Rdy_xpl.L.dgn
User: eers@stark

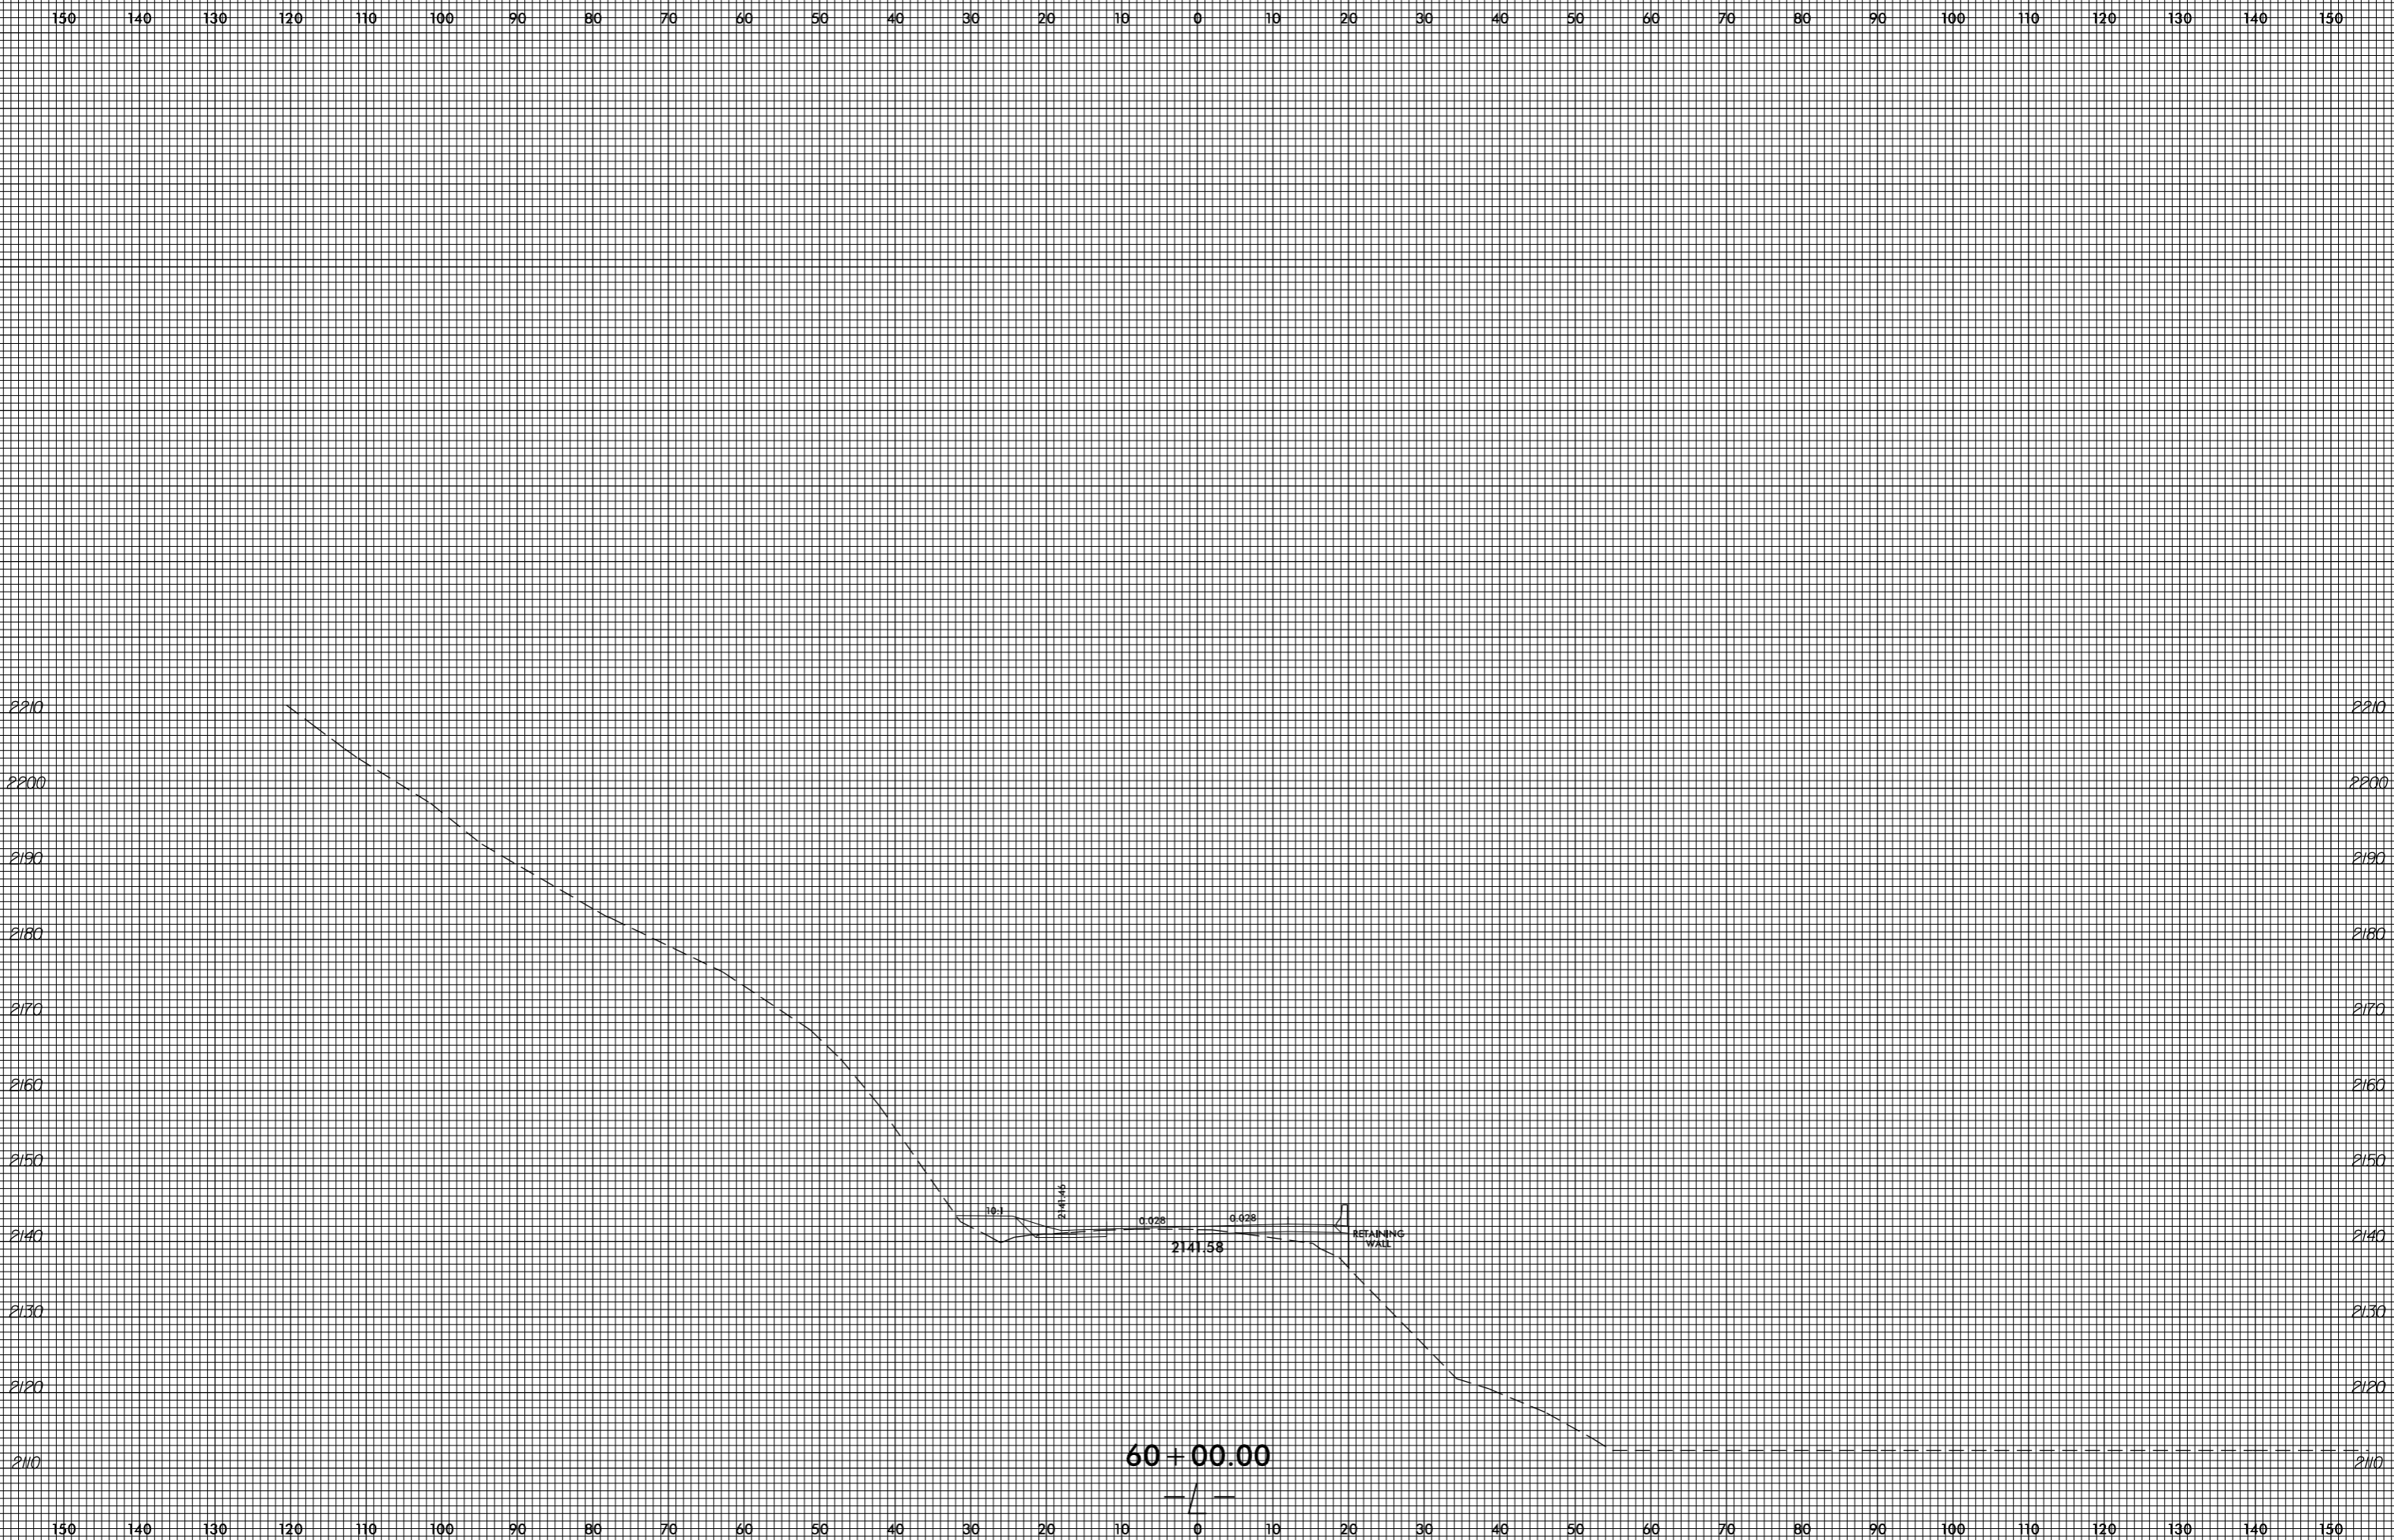


invalid expression
i:\xsc\4753\Refy_xpl.L.dgn
US:ET:per:stamk

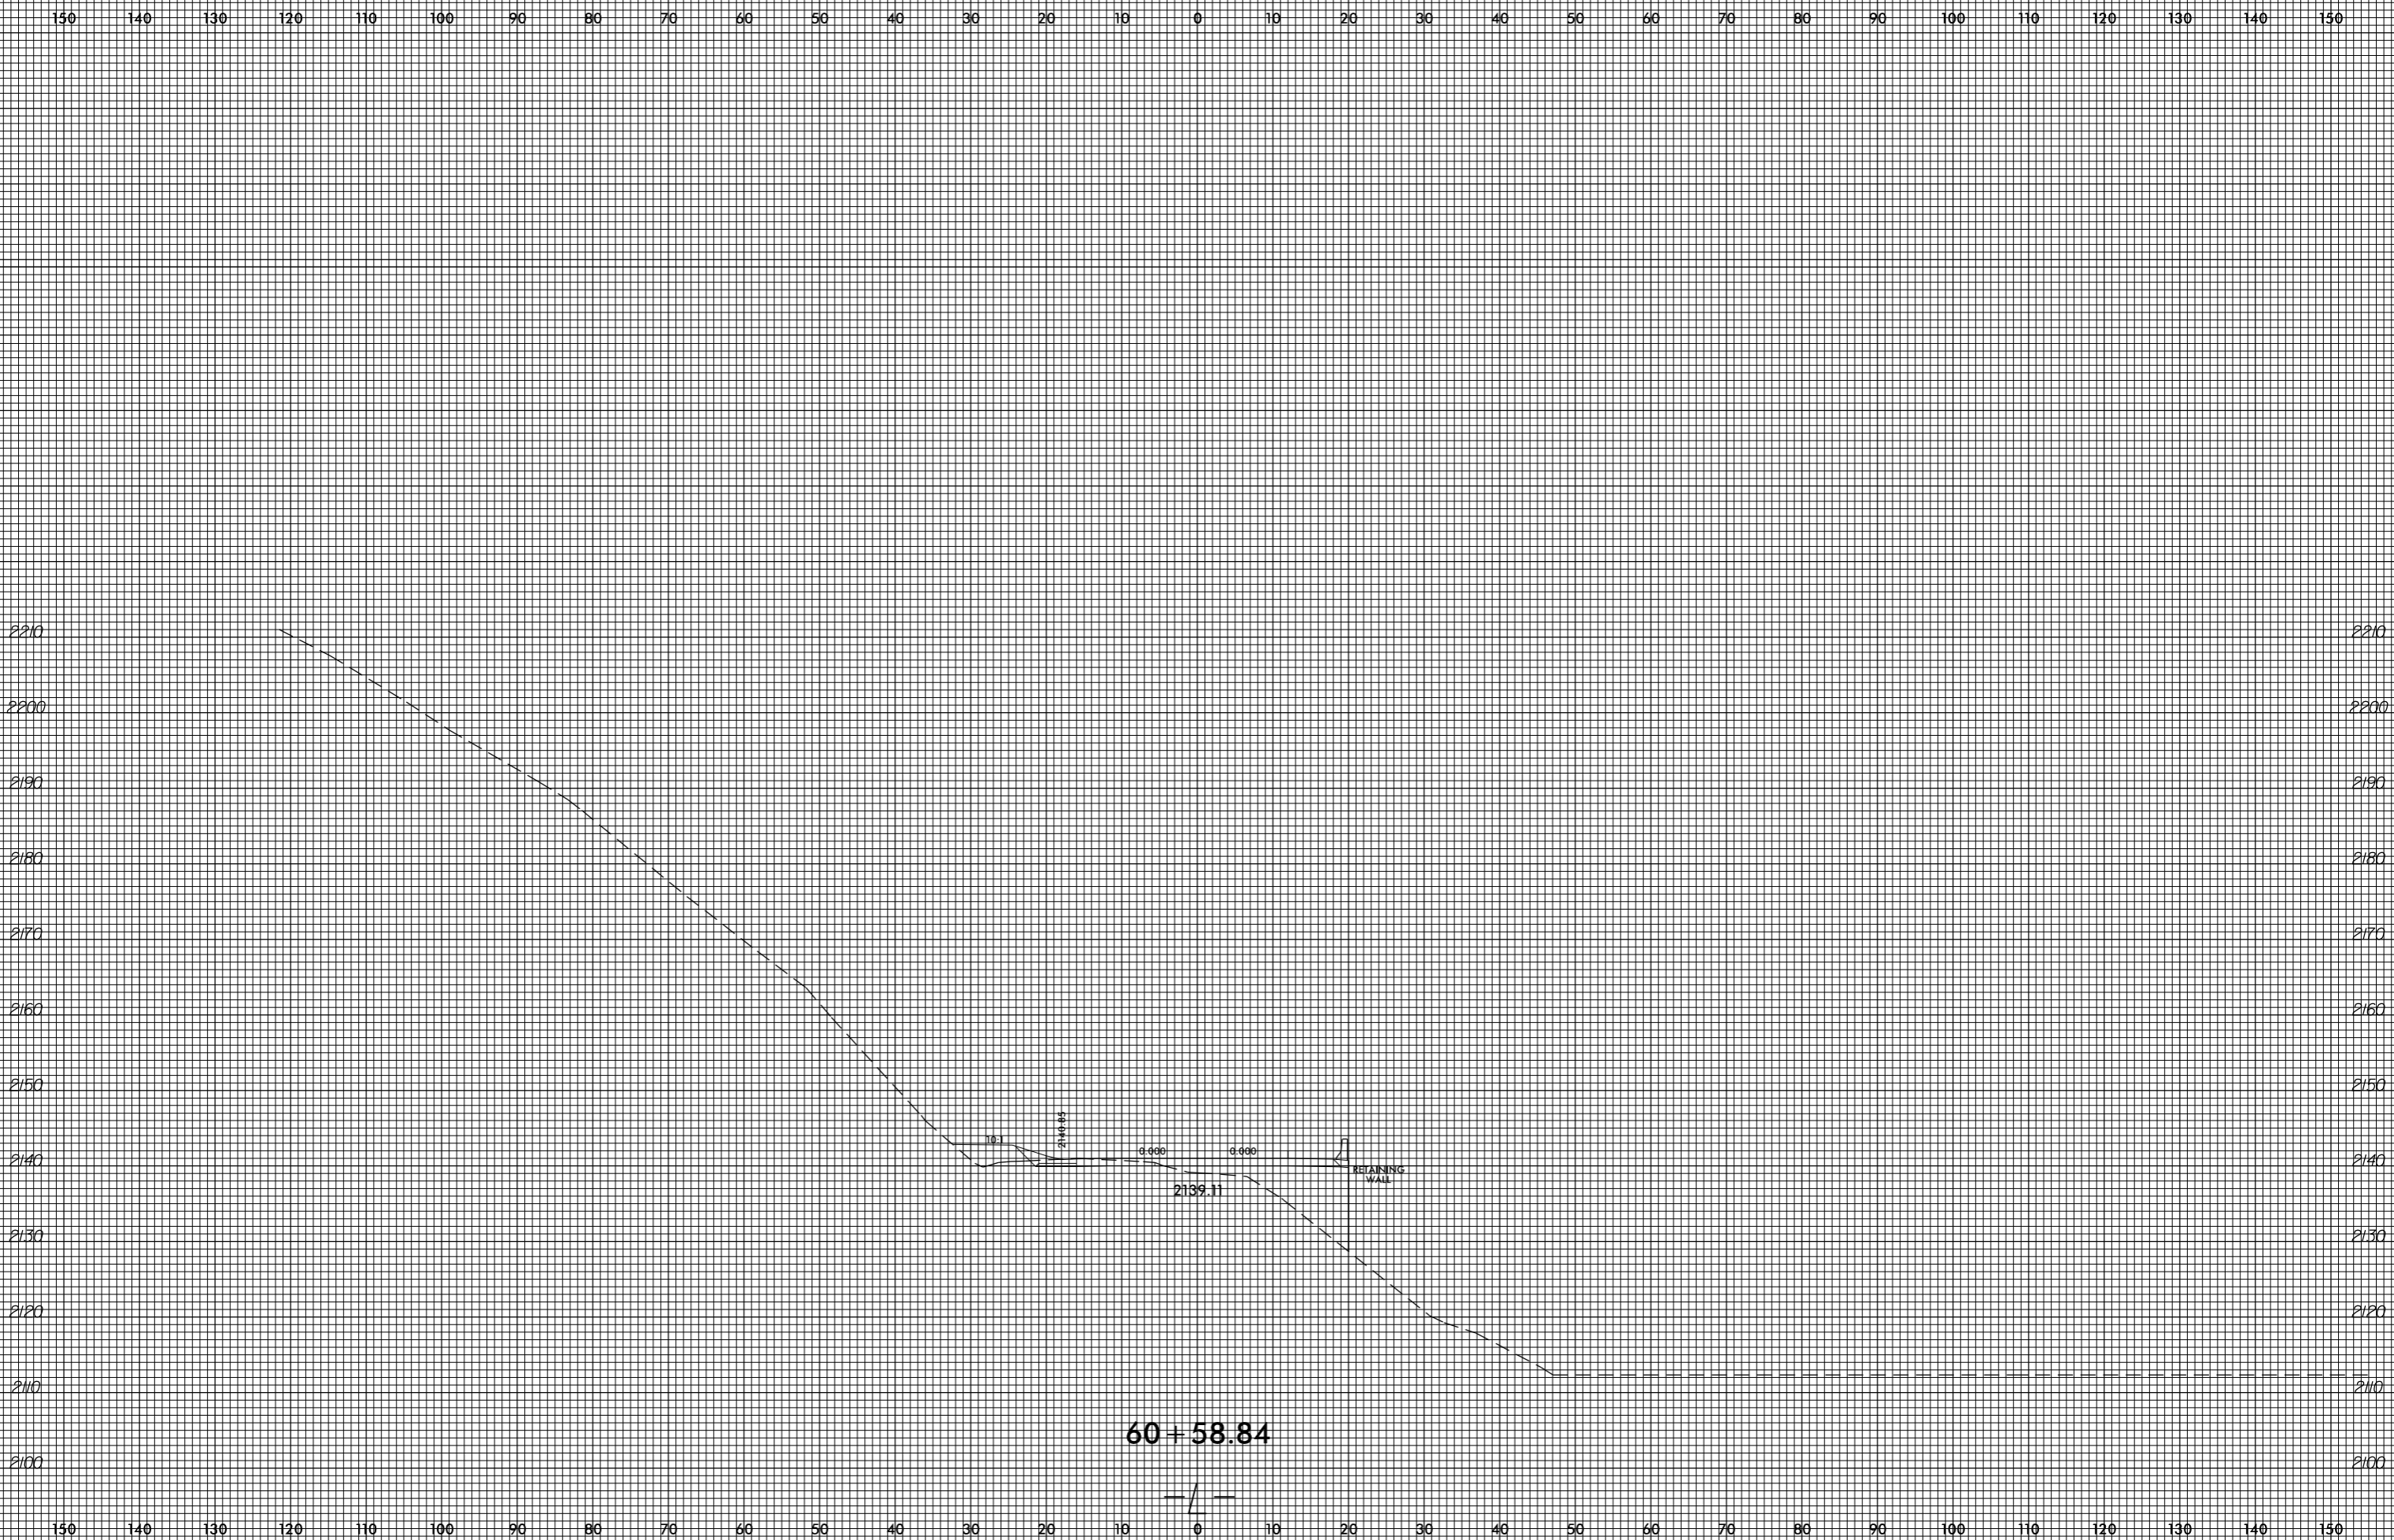

invalid expression
i:\xsc\4753\Rey_xpl.L.dgn
US:ET:perstamk

8/23/99


0 5 10	PROJ. REFERENCE NO. R-4753	SHEET NO. X-58
--------	-------------------------------	-------------------

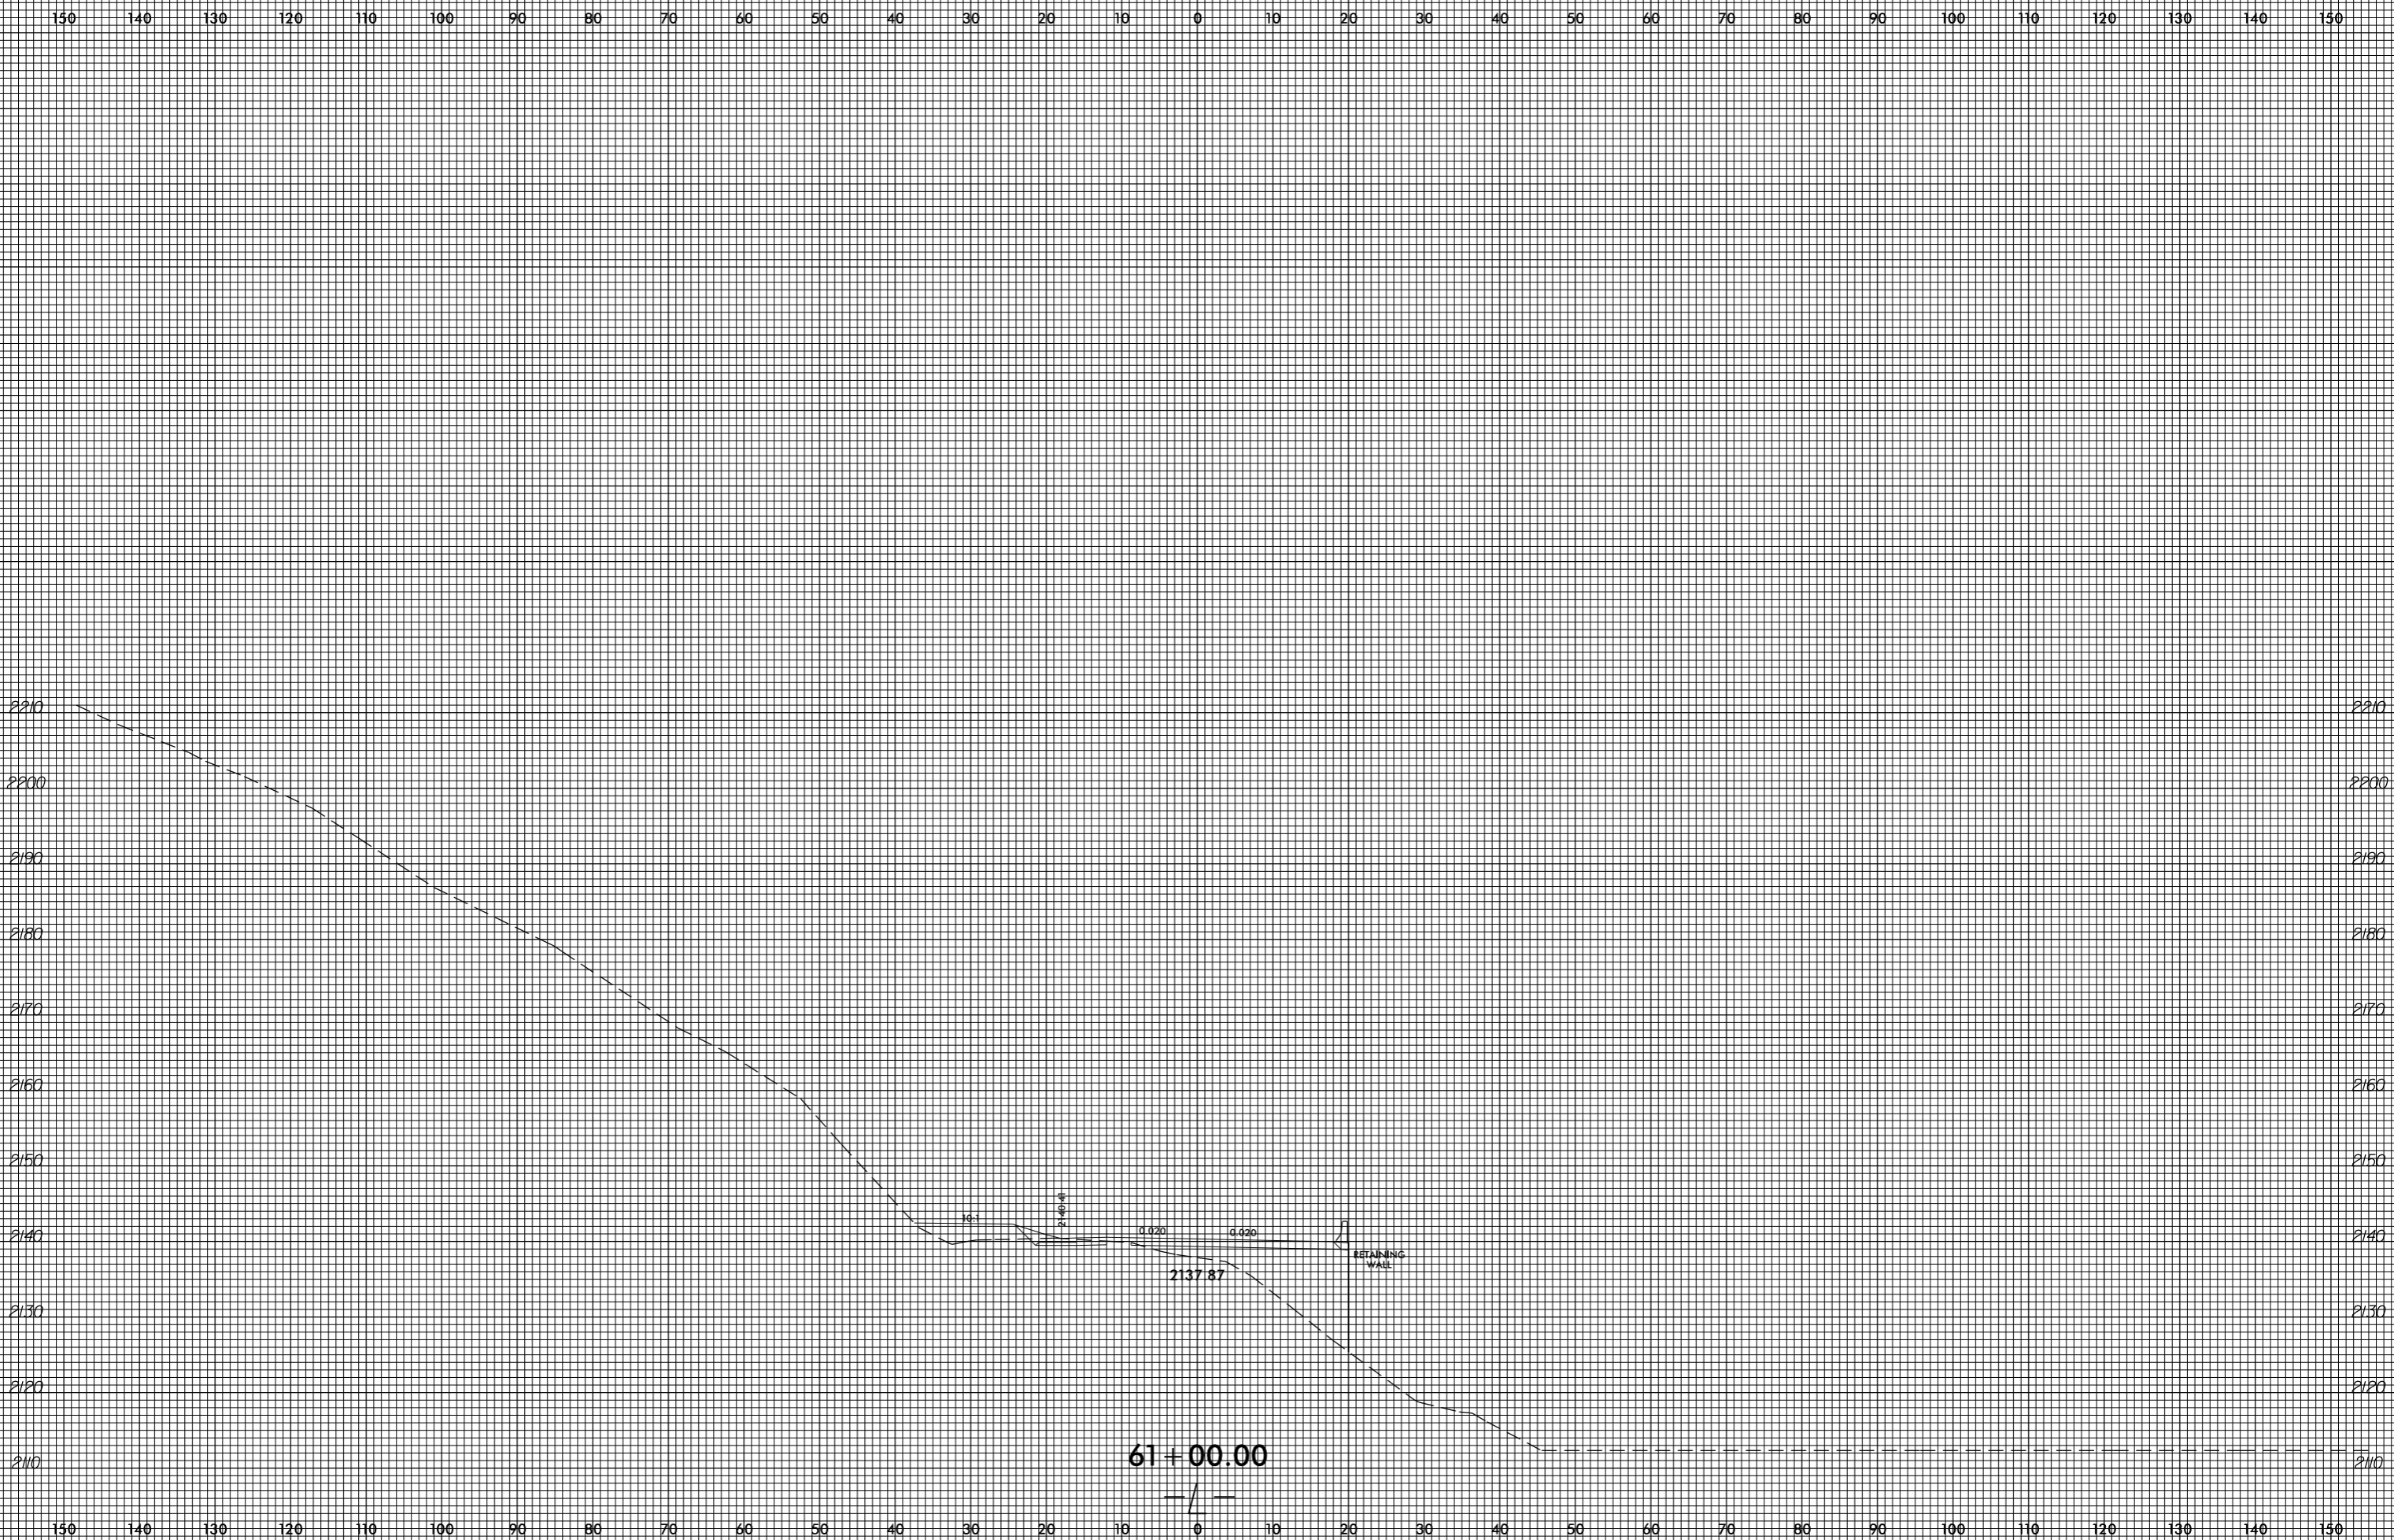

invalid expression
i:\xsc\4753_Rdy_xpl.L.dgn
USERT:perstamk


8/23/99

0 5 10	PROJ. REFERENCE NO. R-4753	SHEET NO. X-59
--------	-------------------------------	-------------------

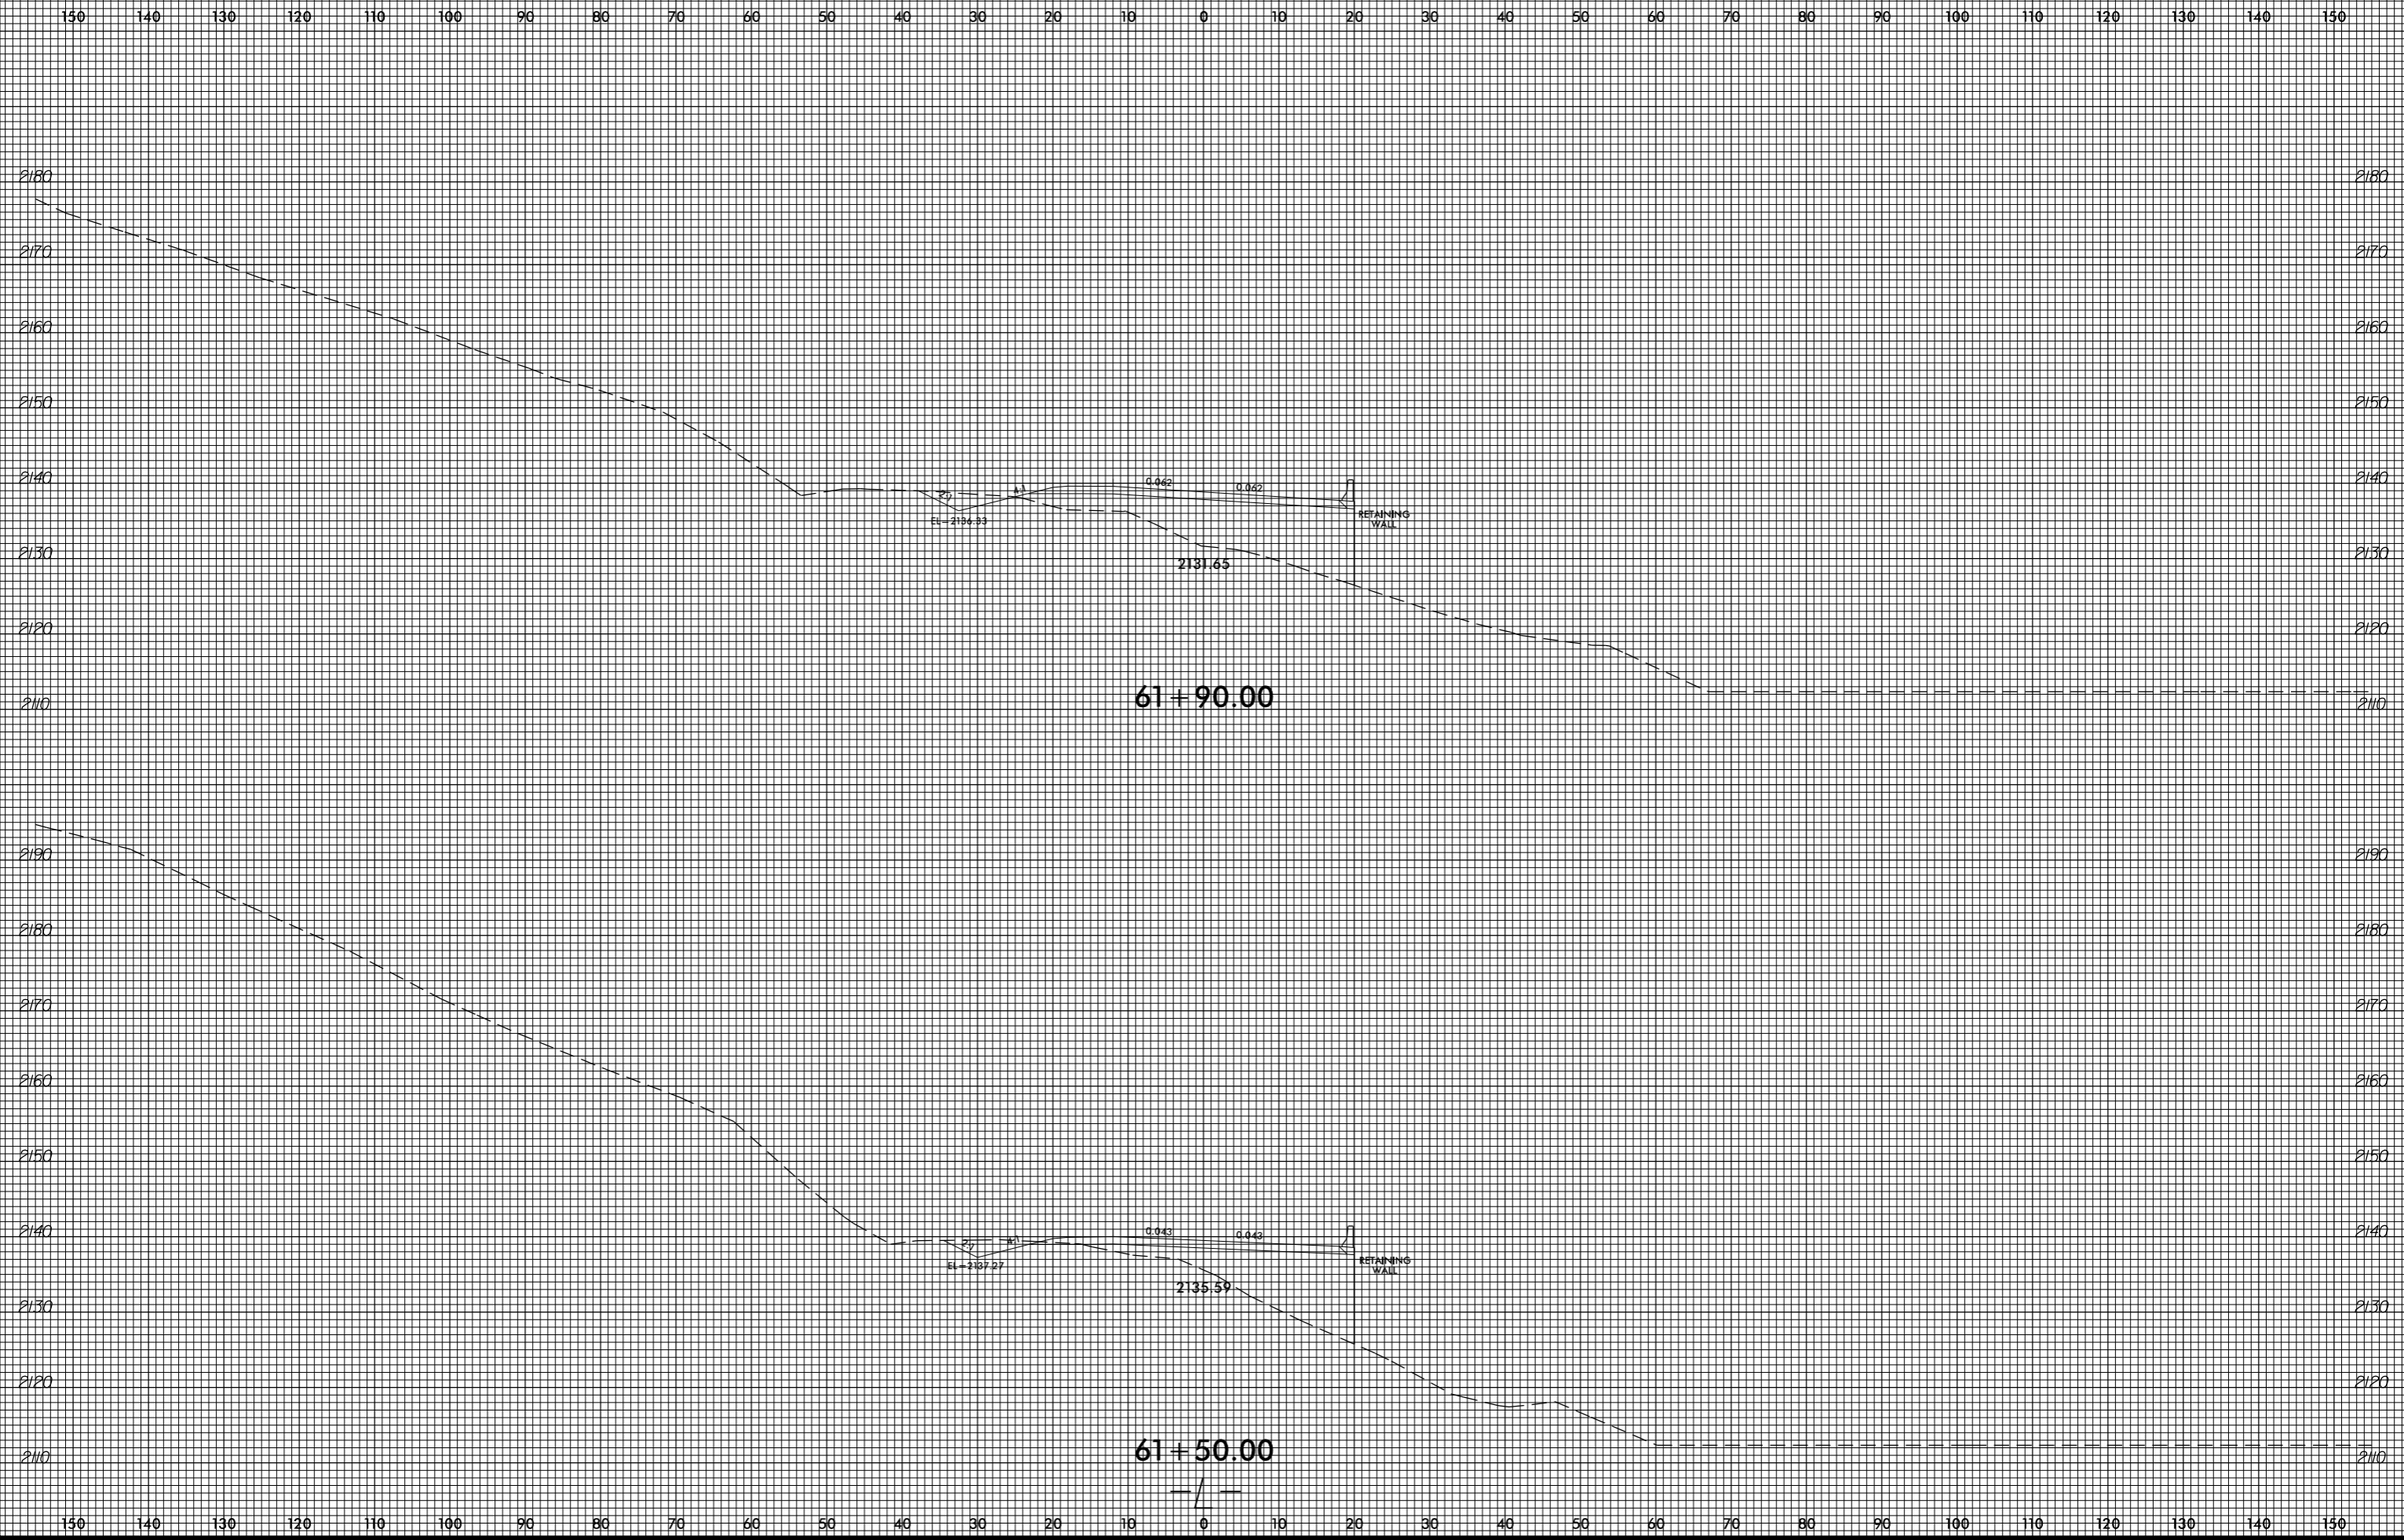


invalid expression
i:\xsc\4753\Refy_xpl.L.dgn
User: eers@stark

150 140 130 120 110 100 90 80 70 60 50 40 30 20 10 0 10 20 30 40 50 60 70 80 90 100 110 120 130 140 150

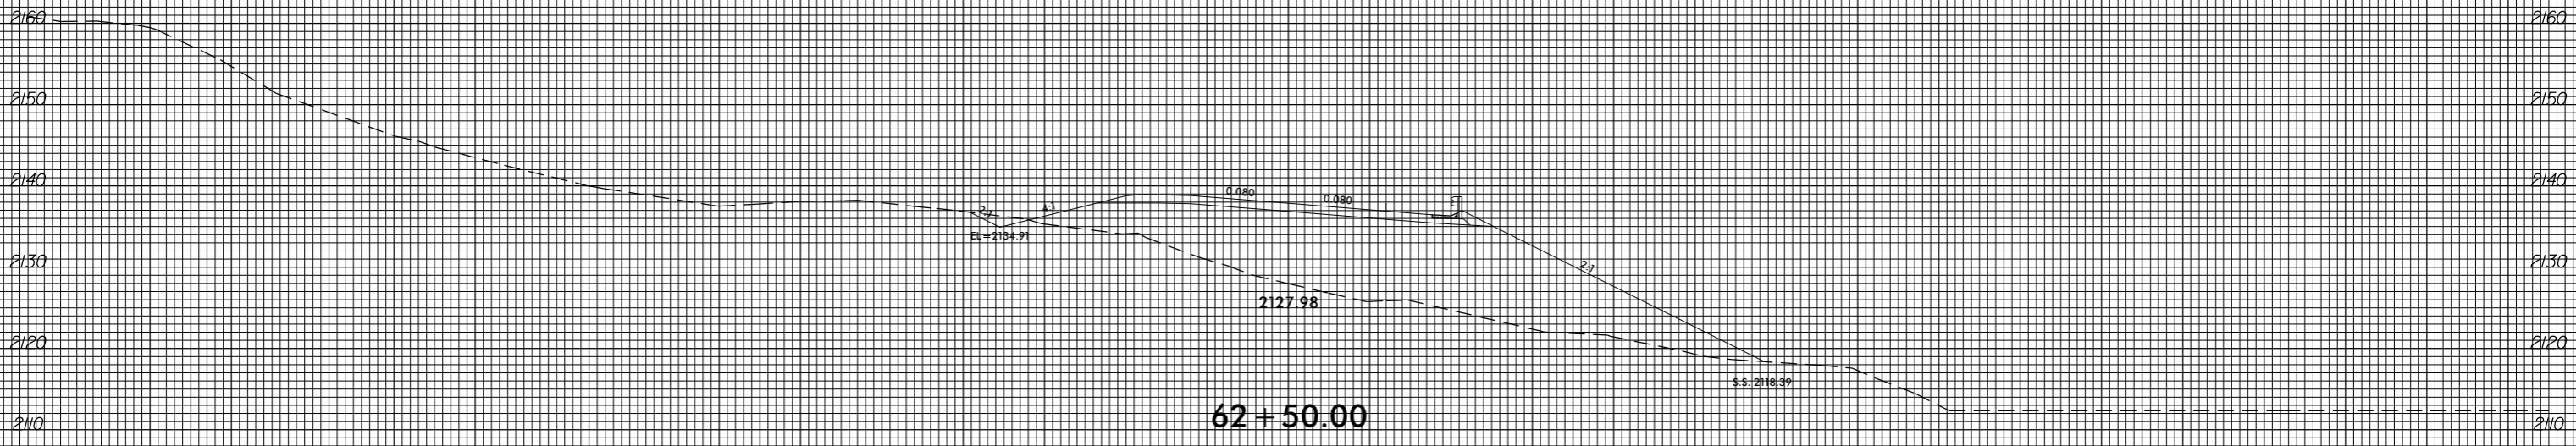

62 + 50.00

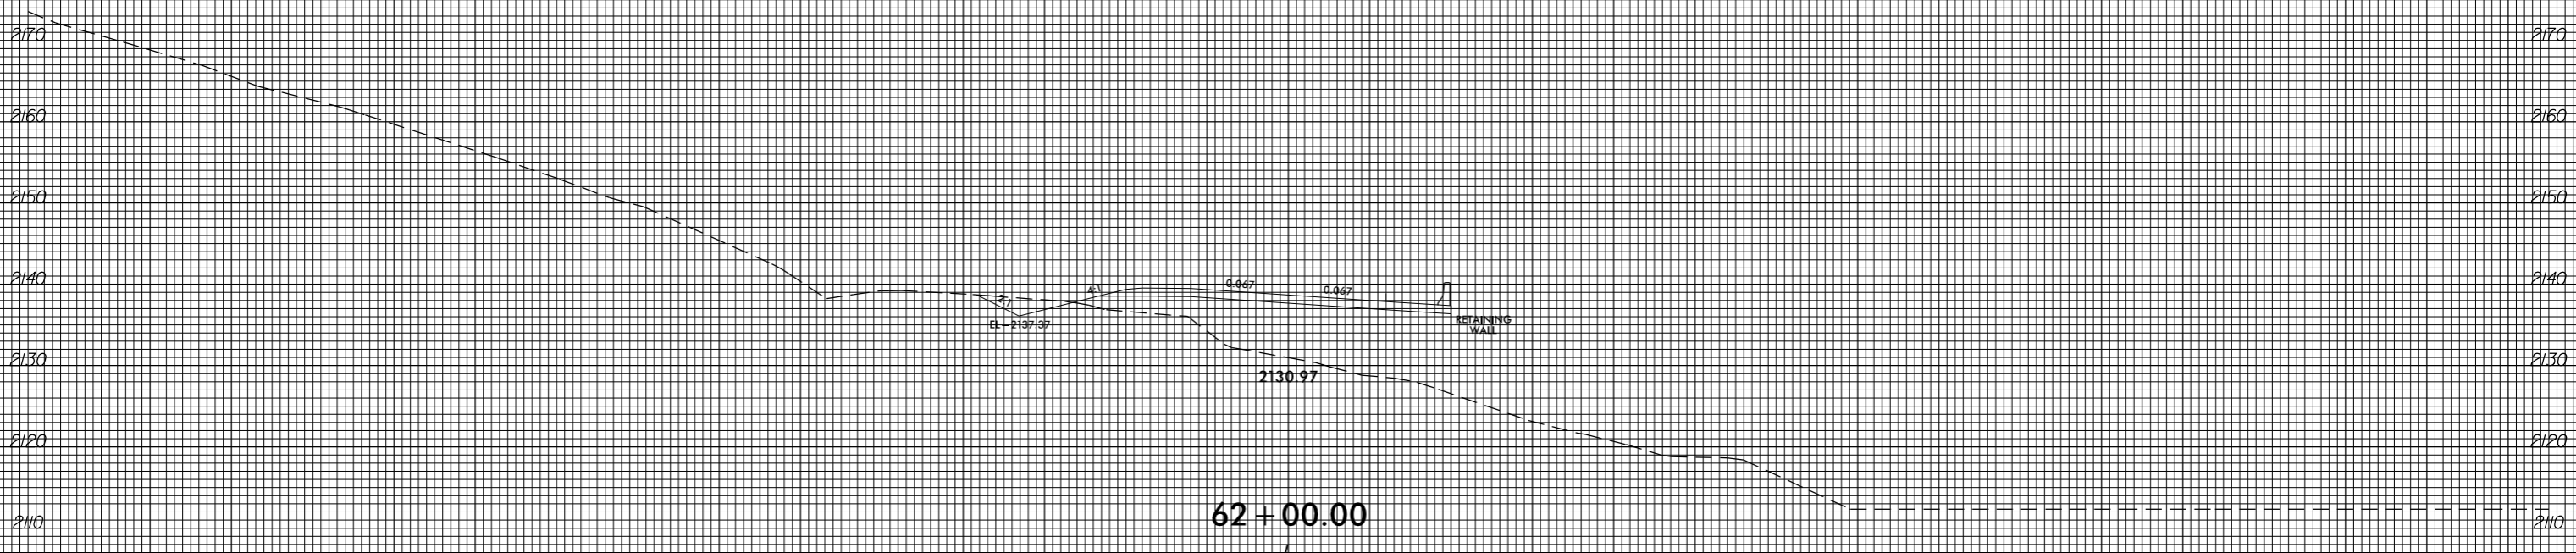


62 + 00.00

150 140 130 120 110 100 90 80 70 60 50 40 30 20 10 0 10 20 30 40 50 60 70 80 90 100 110 120 130 140 150

8/23/99

0 5 10	PROJ. REFERENCE NO. R-4753	SHEET NO. X-61
--------	-------------------------------	-------------------

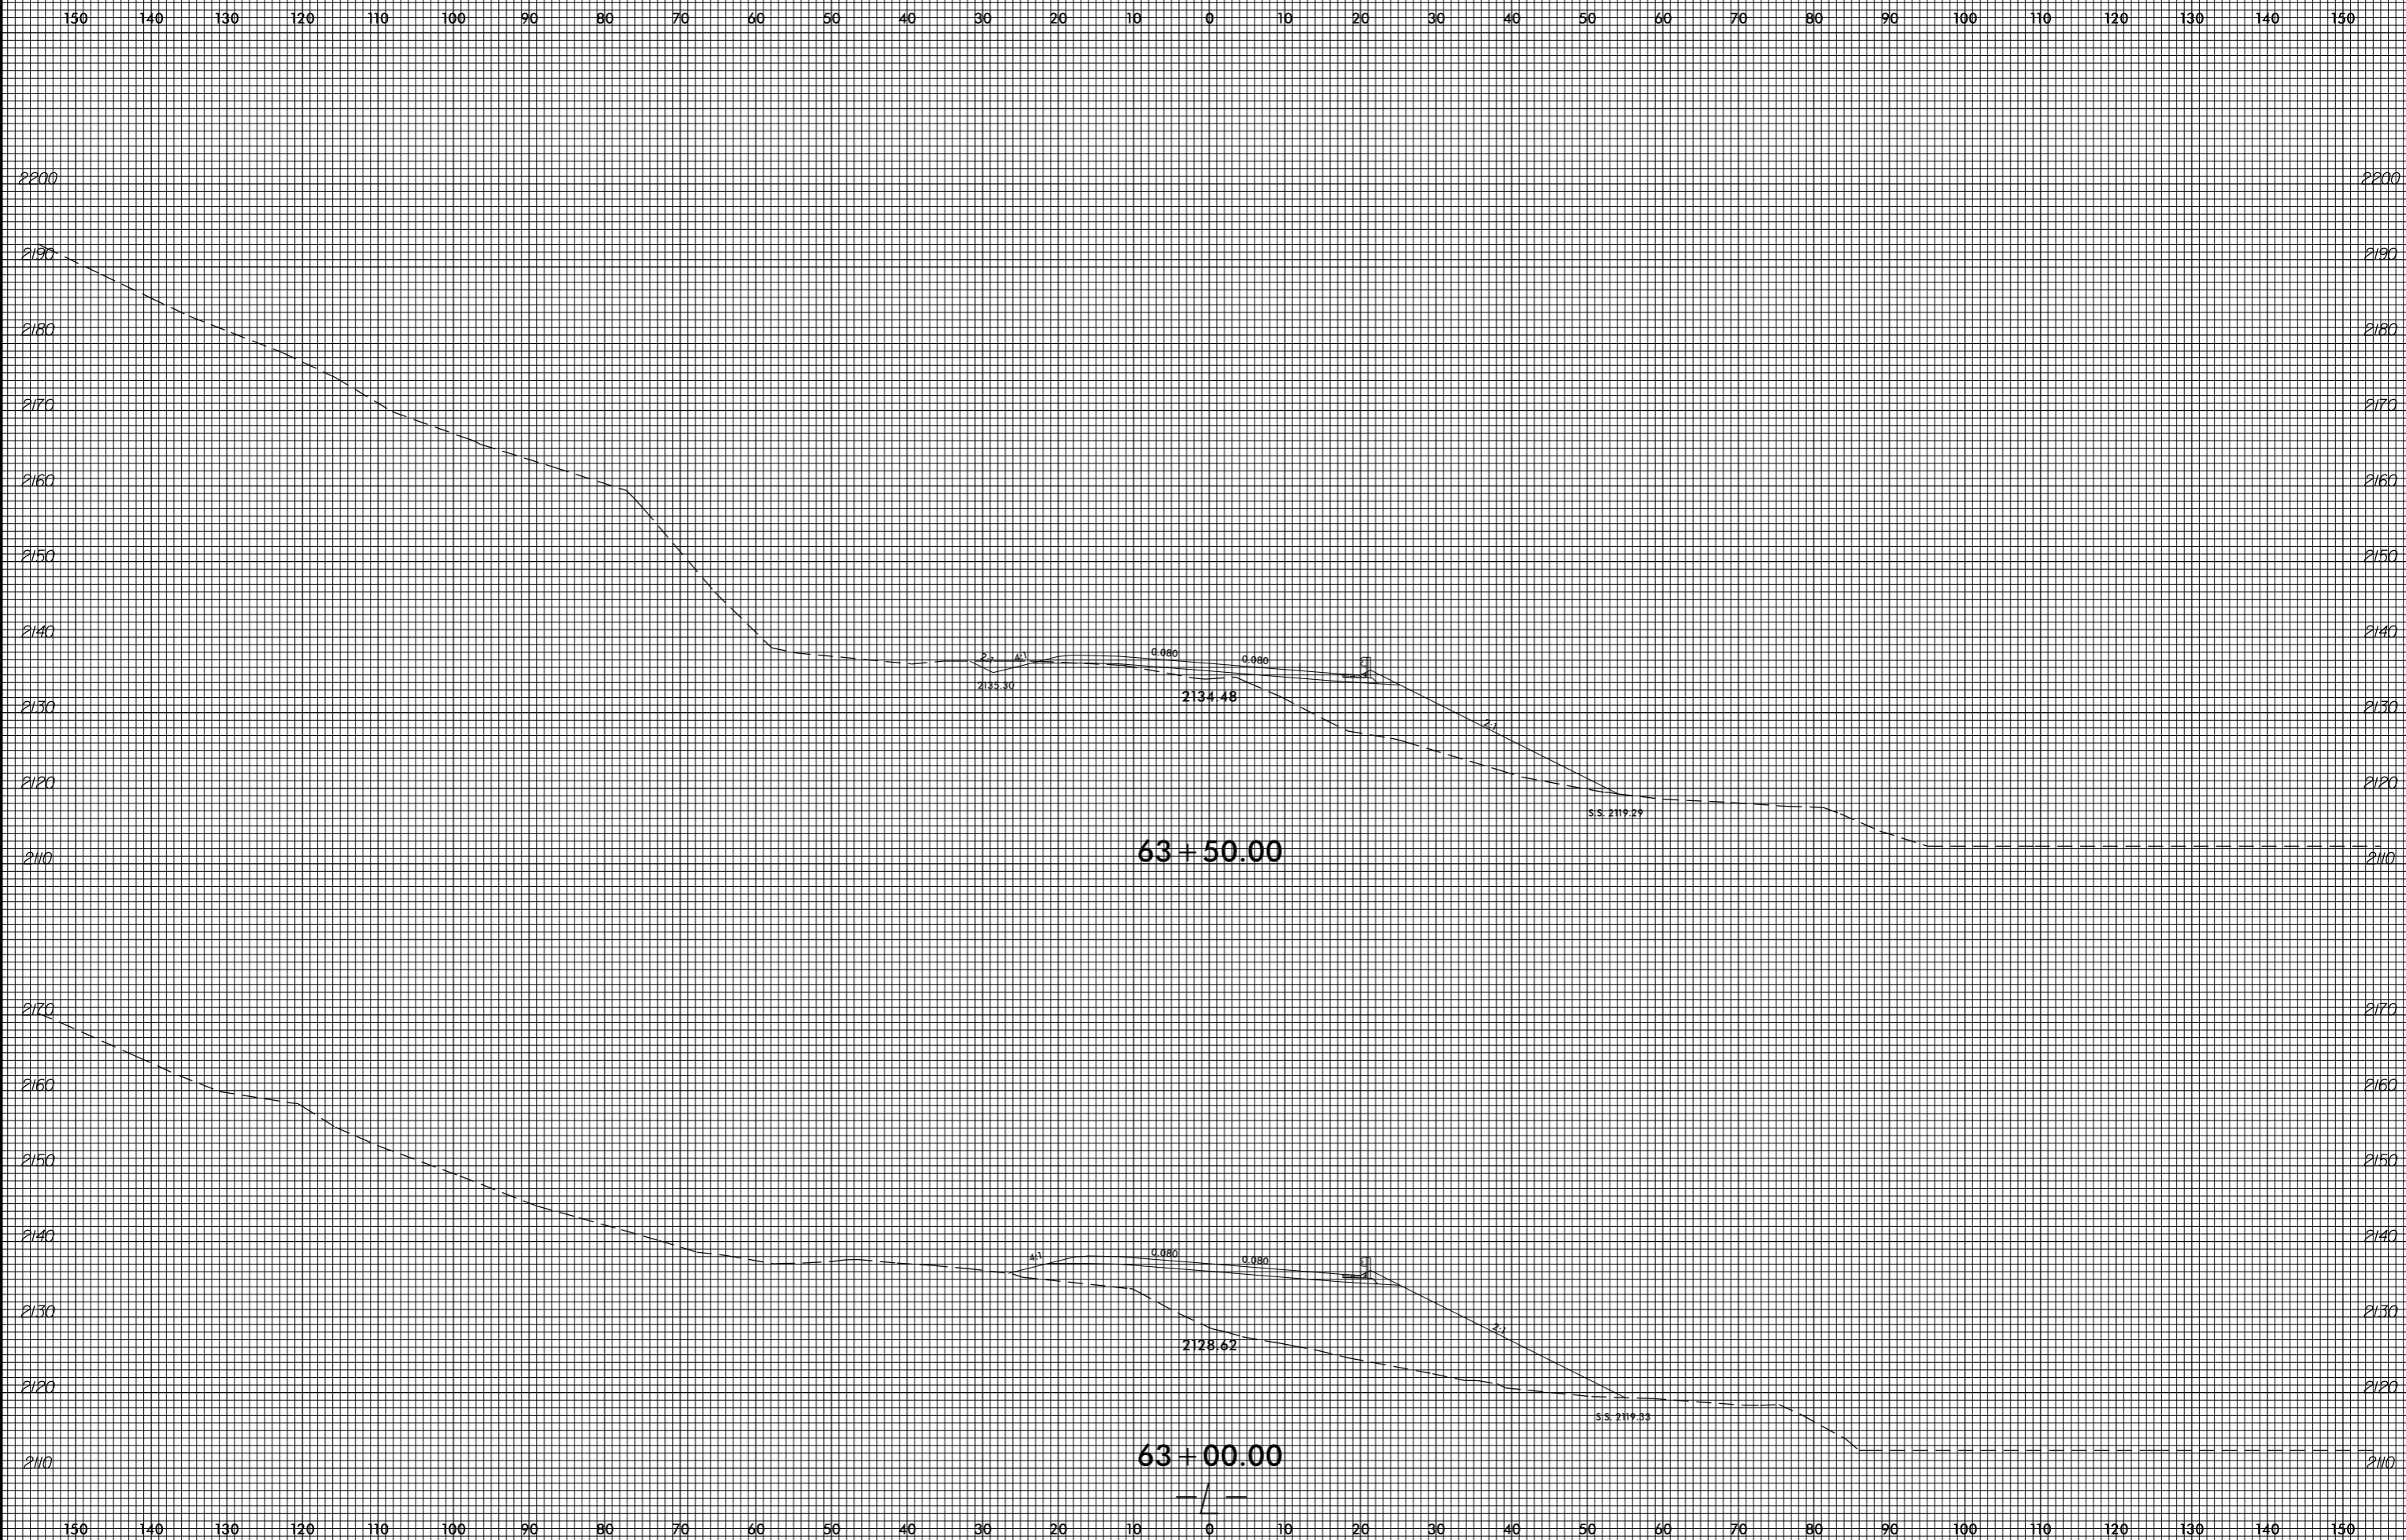


invalid expression
i:\xsc\14753_Rdy_xpl.L.dgn
User: eers@stark

8/23/99

0 5 10	PROJ. REFERENCE NO. R-4753	SHEET NO. X-62
--------	-------------------------------	-------------------


150 140 130 120 110 100 90 80 70 60 50 40 30 20 10 0 10 20 30 40 50 60 70 80 90 100 110 120 130 140 150

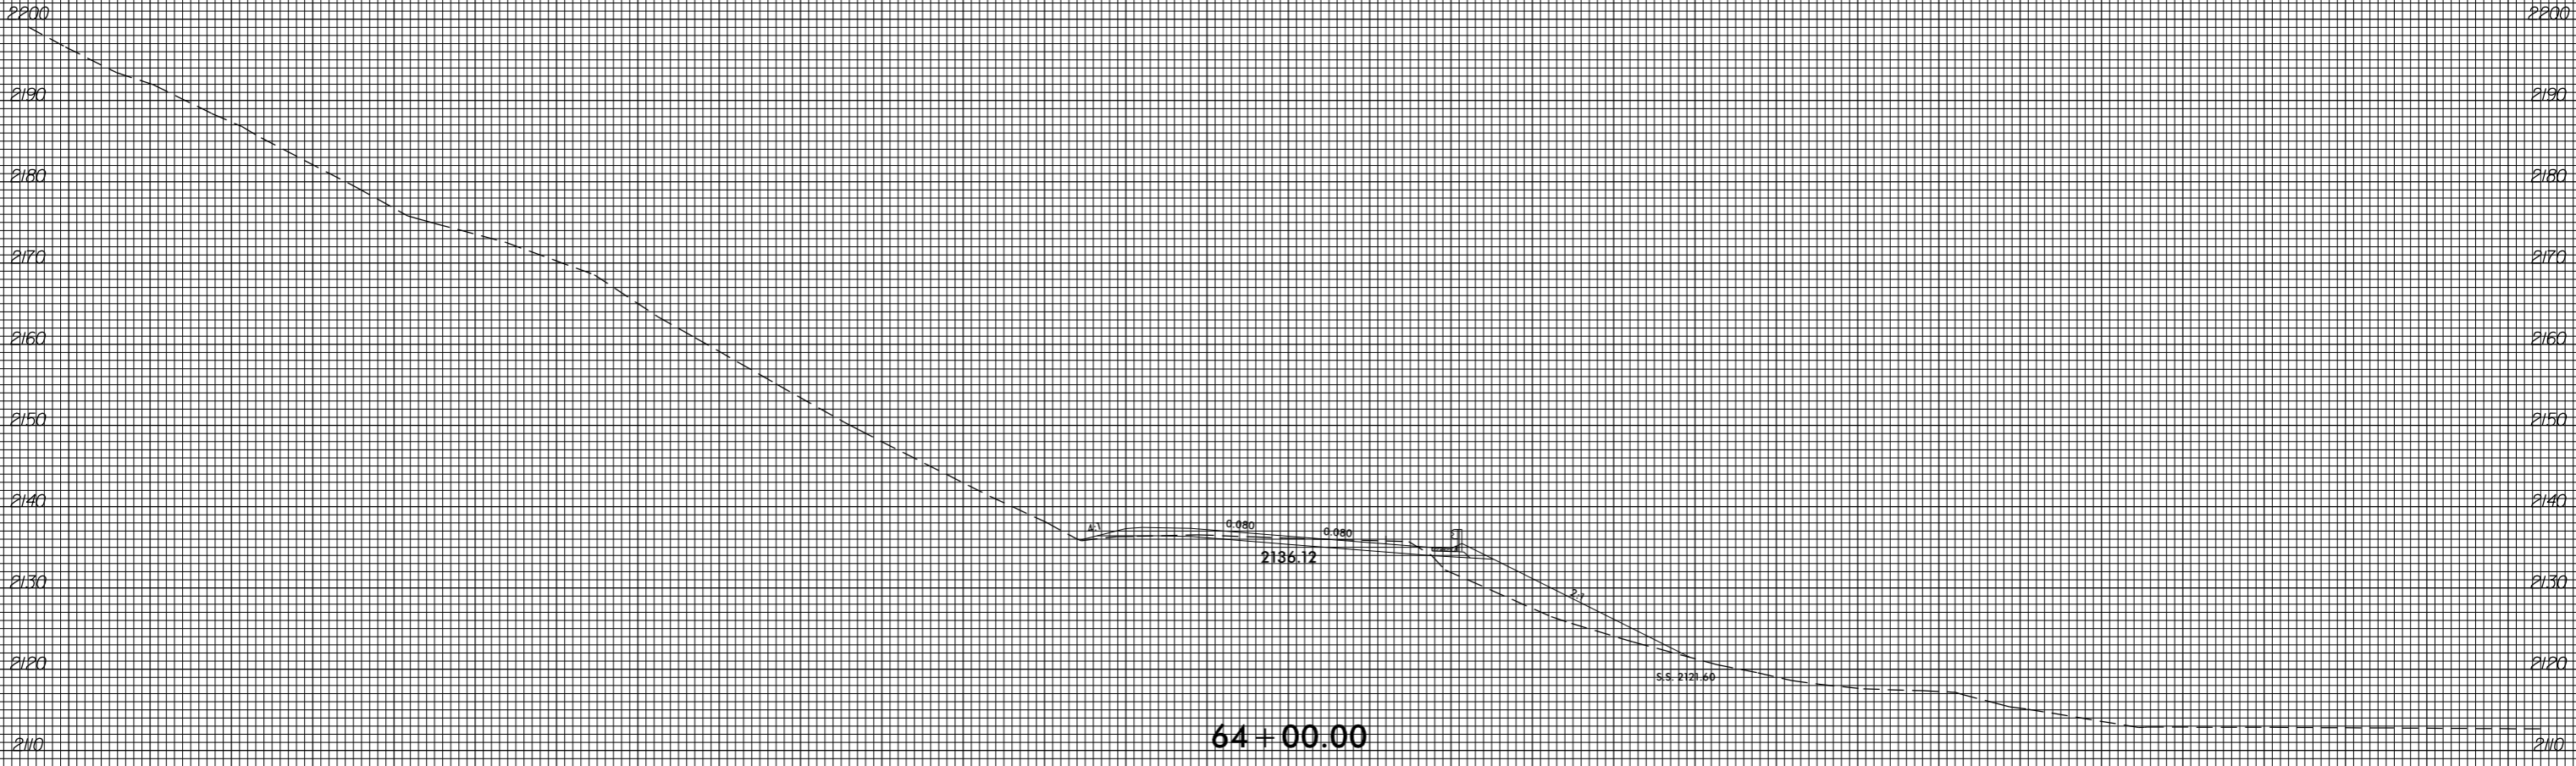

invalid expression
 i:\Xsc\4753.Rev_xpl.L.dgn
 US:ET:perstamk

8/23/99

0 5 10	PROJ. REFERENCE NO.	SHEET NO.
	R-4753	X-63

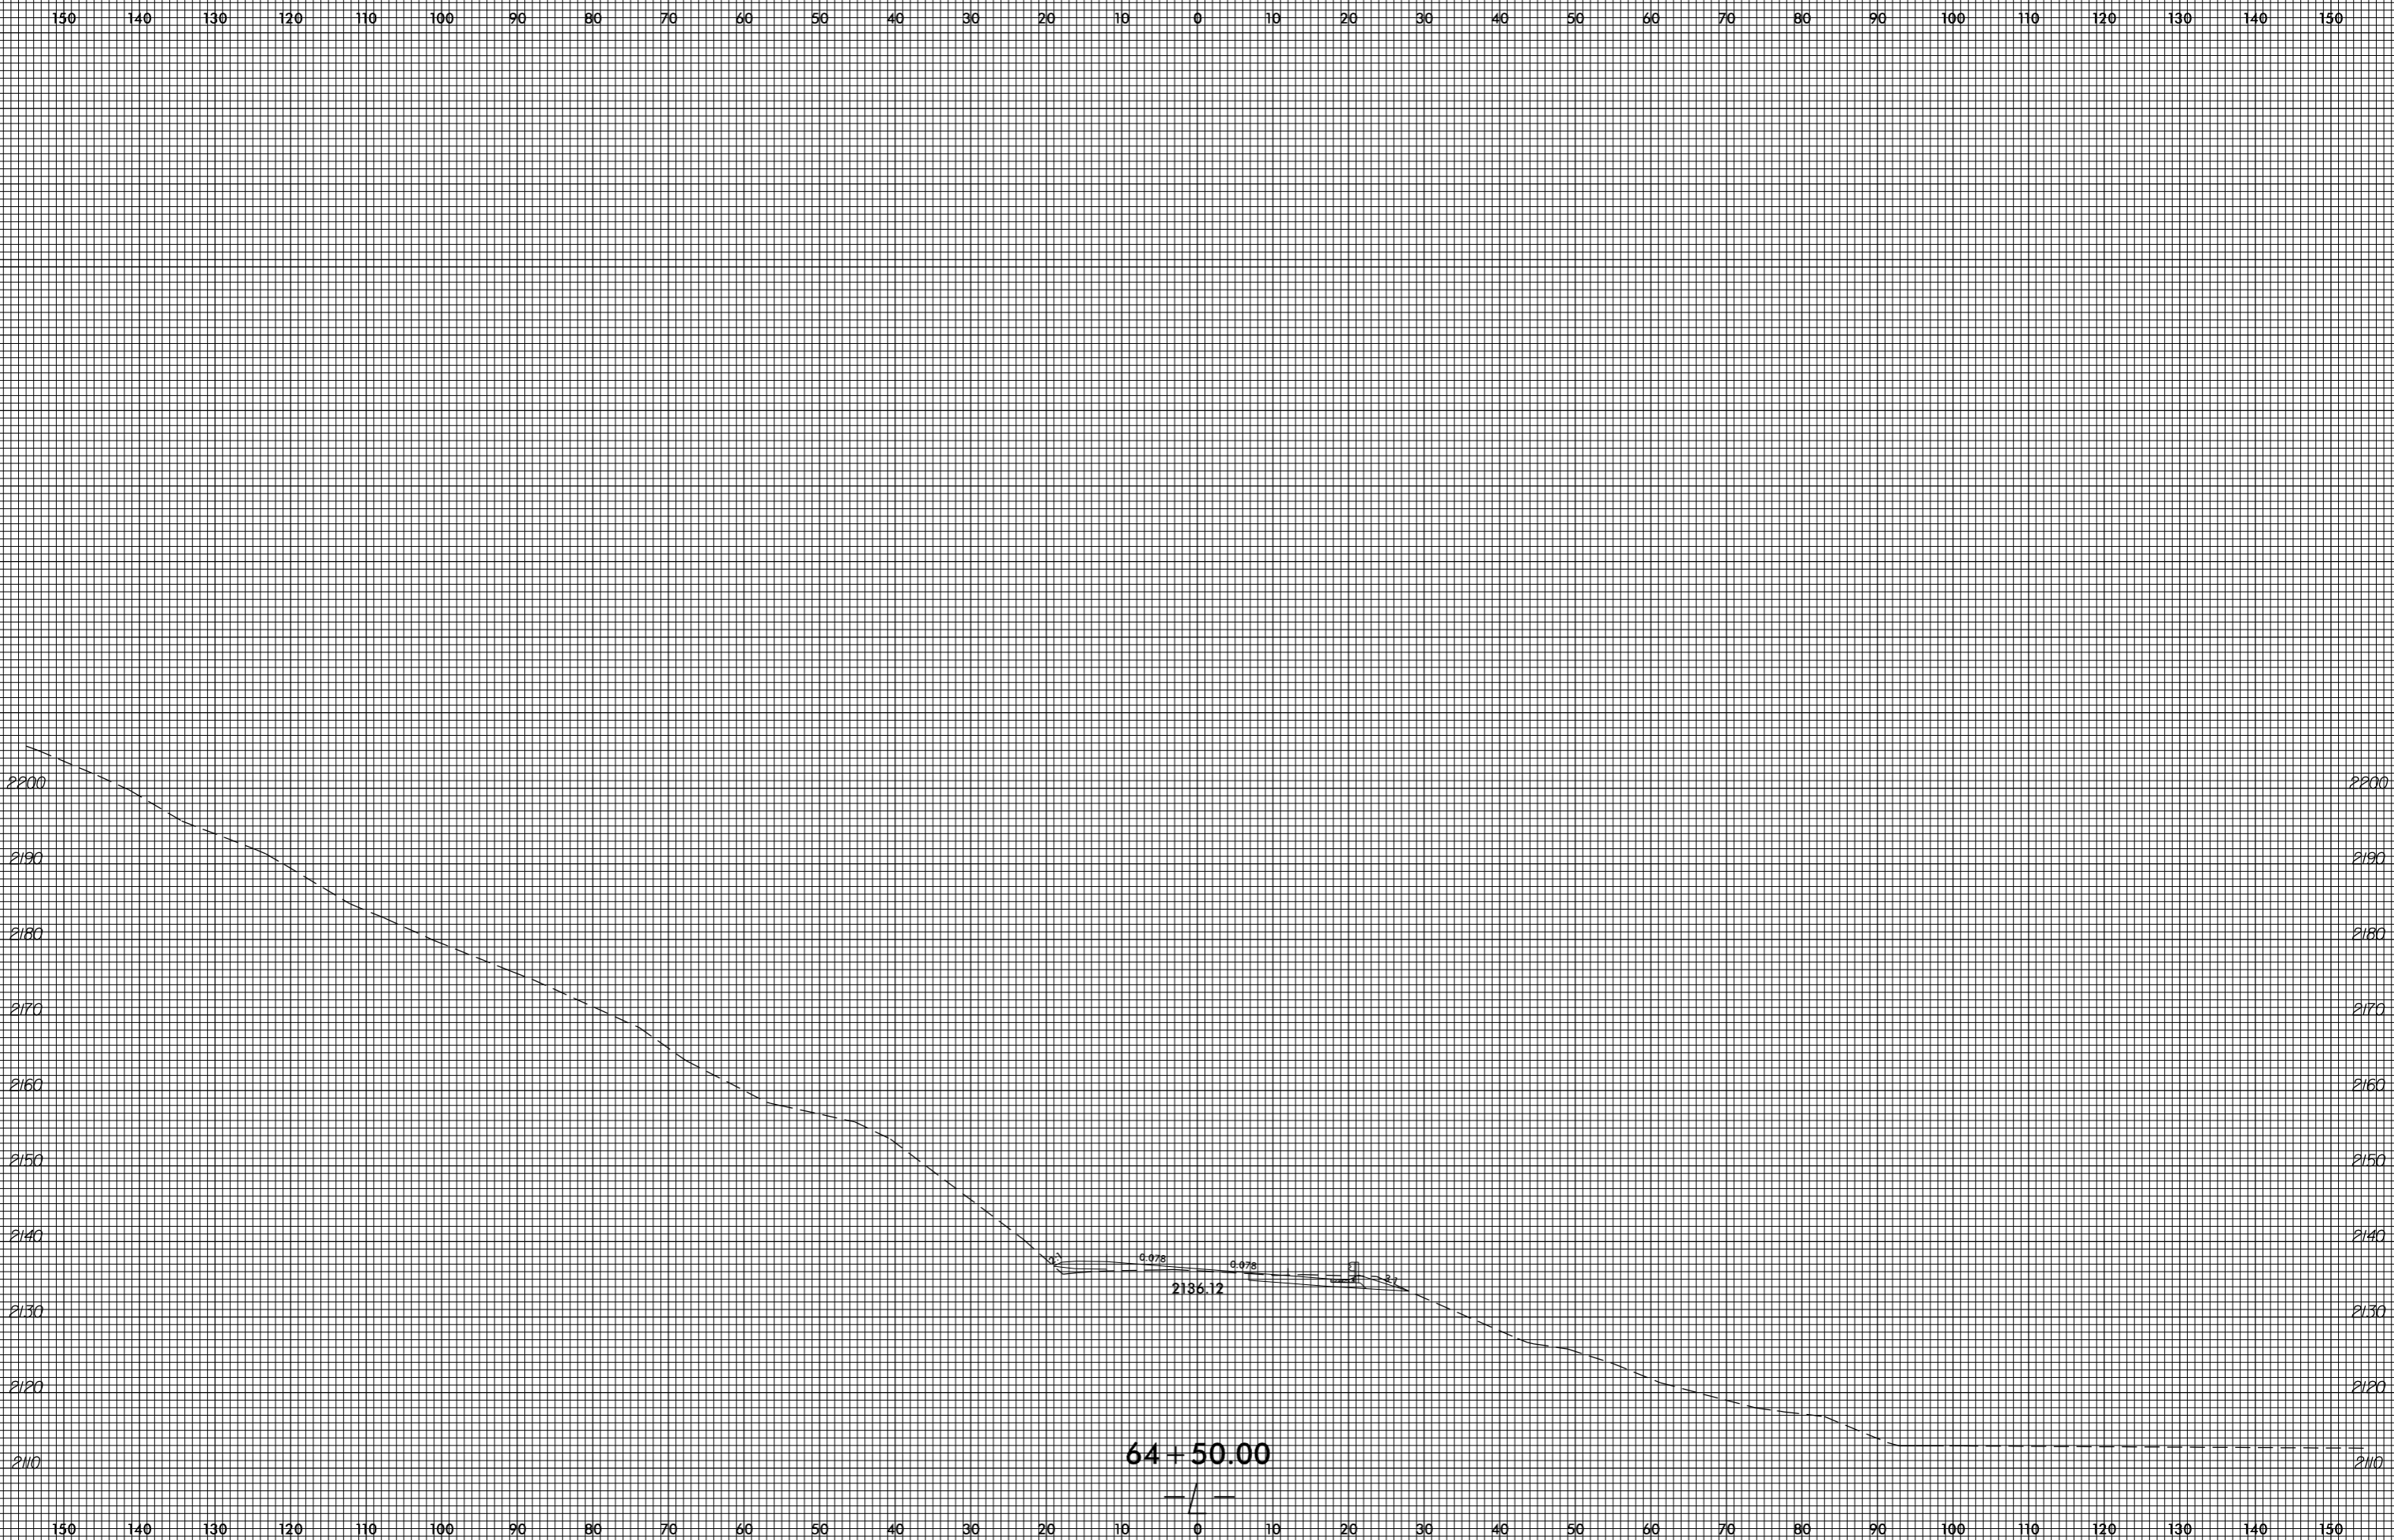


invalid expression
i:\xsc\4753.Rev_xpl.L.dgn
US:ET:perstamk

8/23/99

0 5 10	PROJ. REFERENCE NO. R-4753	SHEET NO. X-64
--------	-------------------------------	-------------------

150 140 130 120 110 100 90 80 70 60 50 40 30 20 10 0 10 20 30 40 50 60 70 80 90 100 110 120 130 140 150

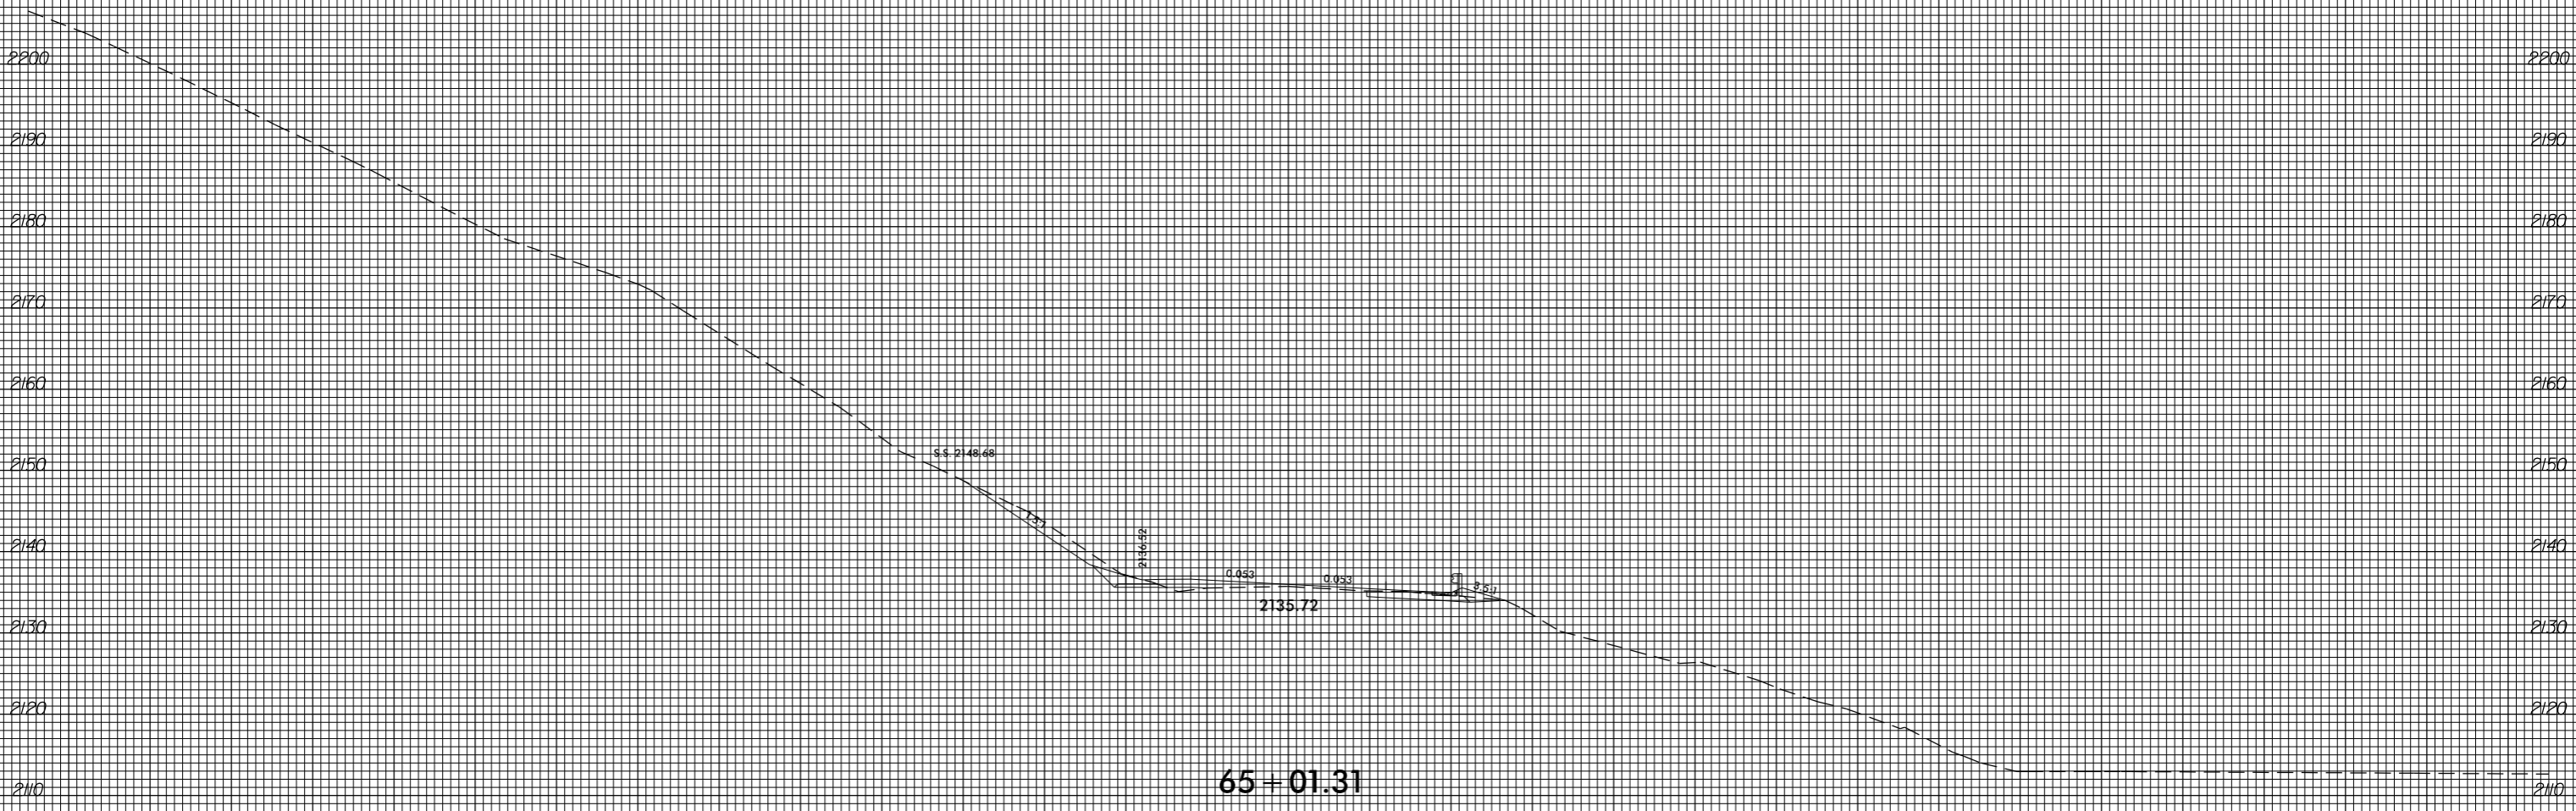


65 + 01.31

invalid expression
 i:\Xsc\14753.Rej...xp.L.dgn
 USERT:perstamk

8/23/99

0 5 10	PROJ. REFERENCE NO. R-4753	SHEET NO. X-65
--------	-------------------------------	-------------------

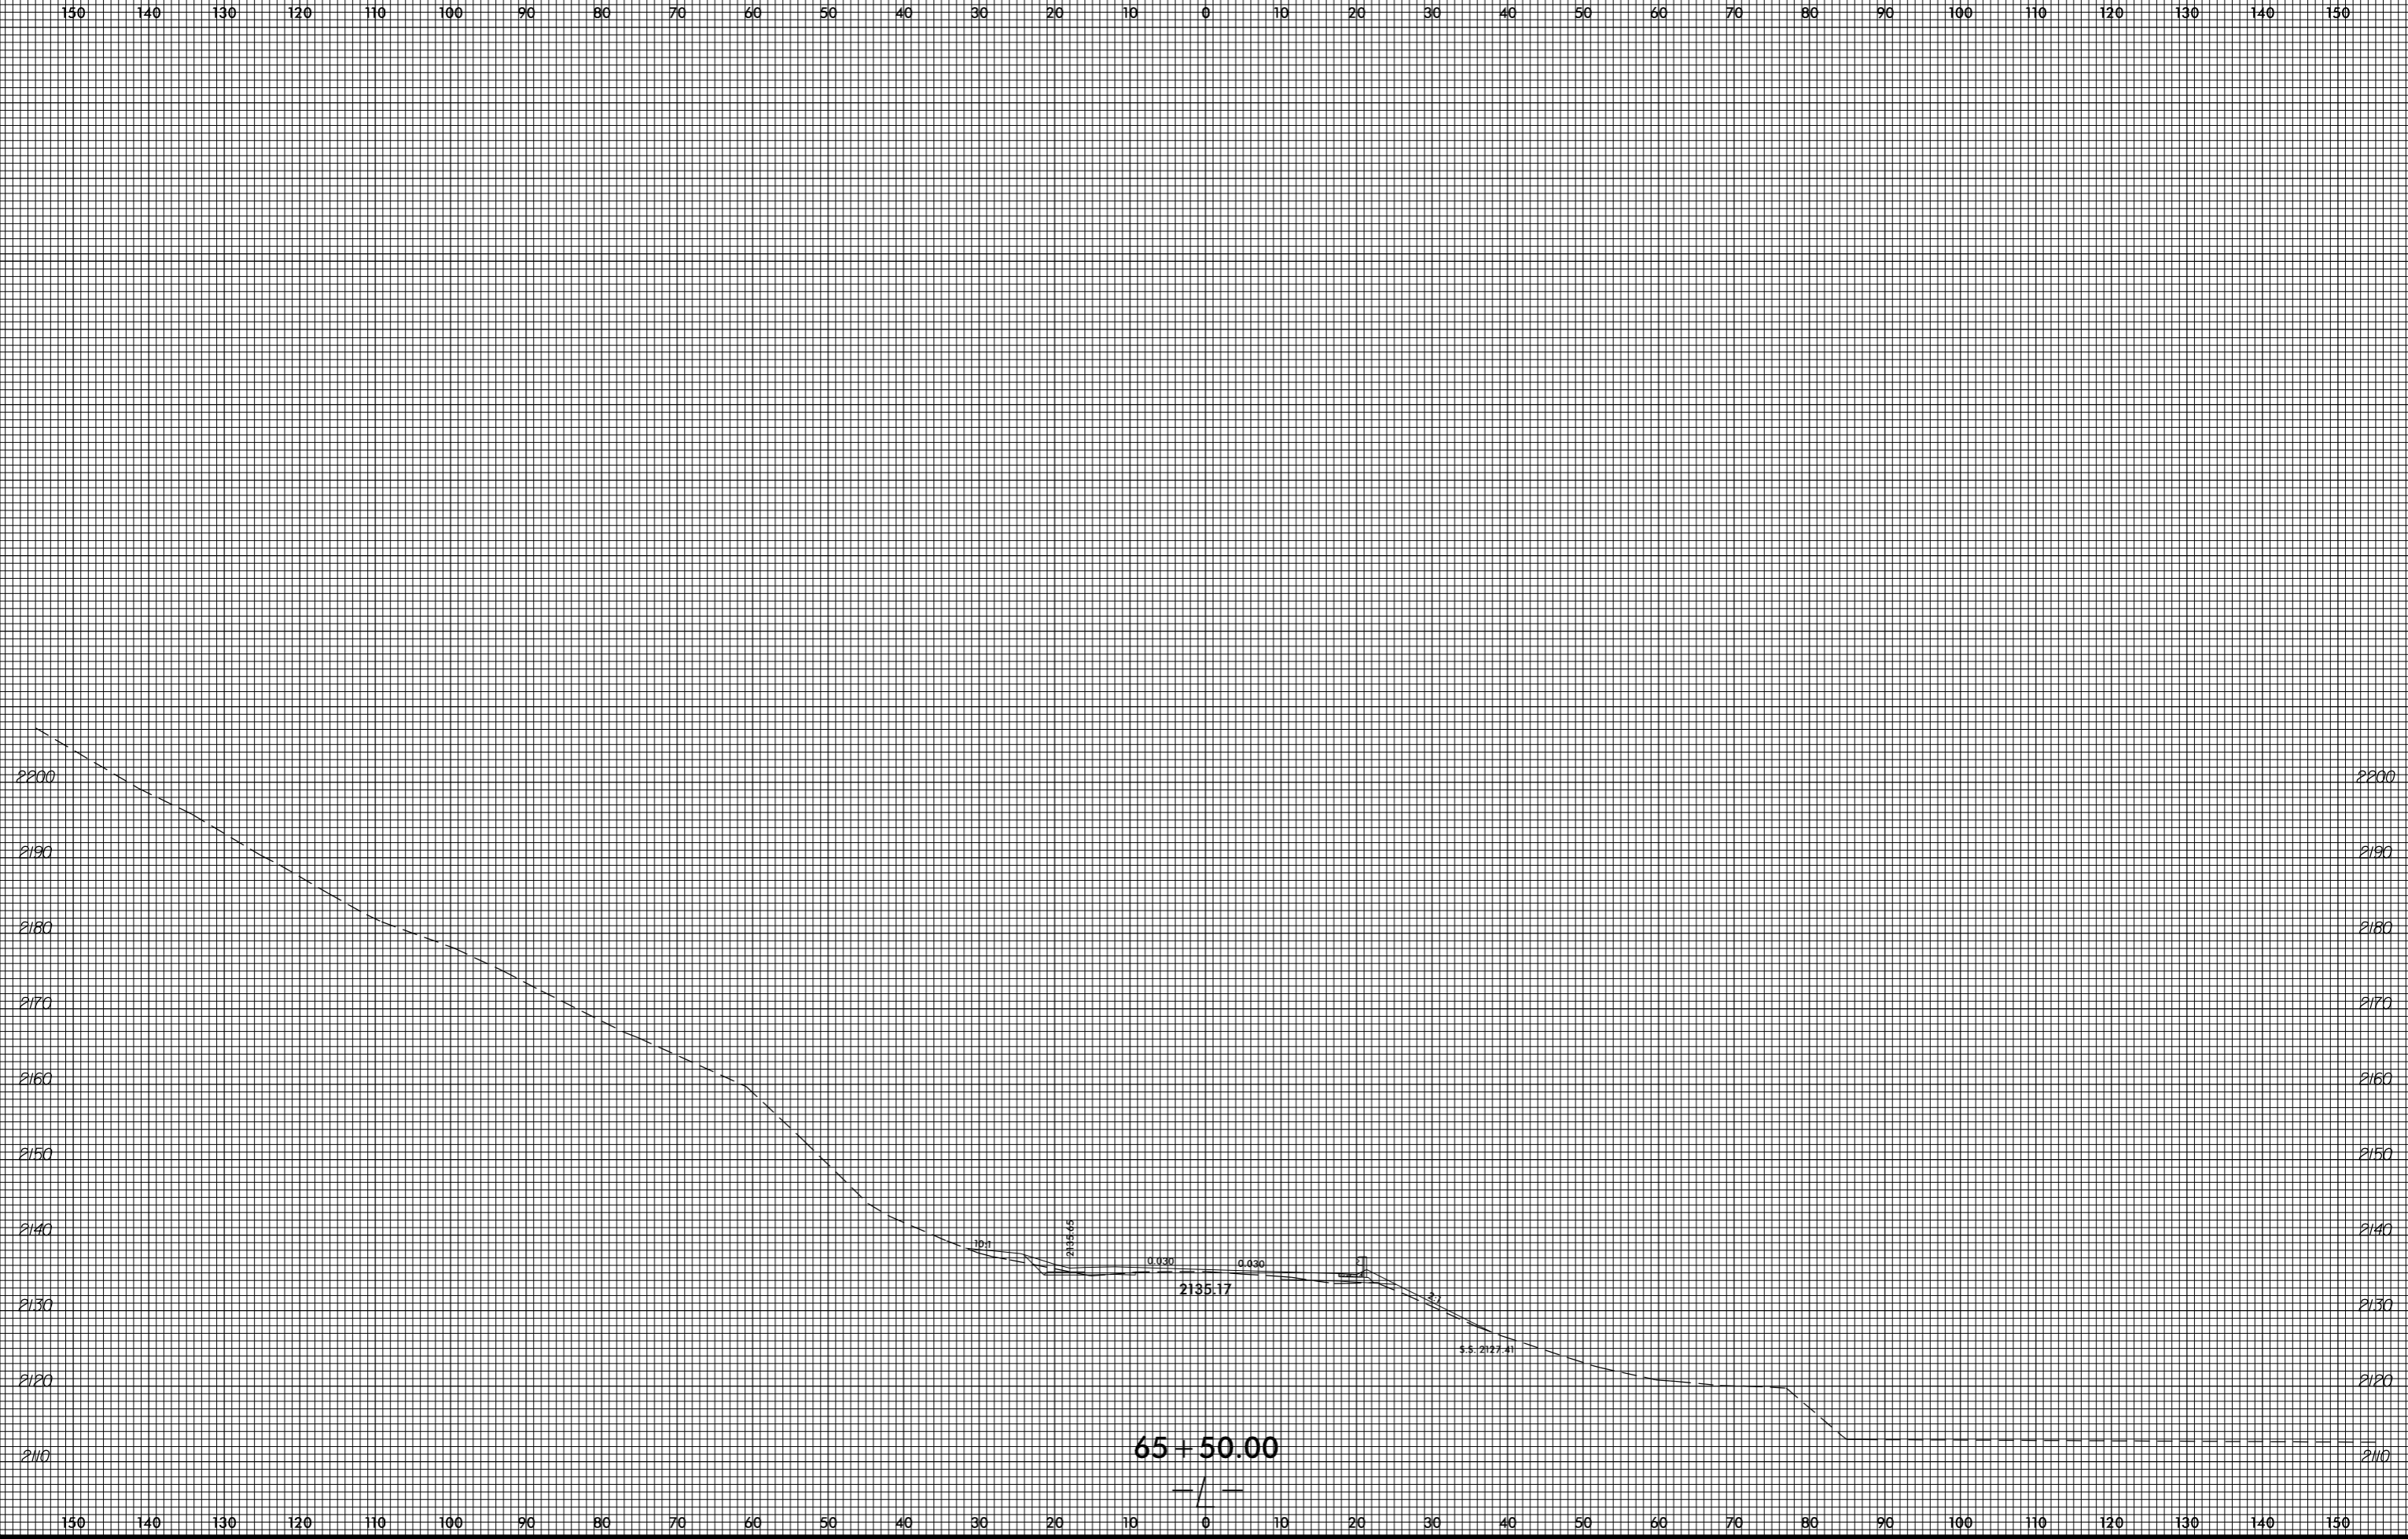


invalid expression
i:\xsc\4753\Ref\xp1.L.dgn
User: eers@stark

8/23/99

0 5 10	PROJ. REFERENCE NO. R-4753	SHEET NO. X-66
--------	-------------------------------	-------------------

150 140 130 120 110 100 90 80 70 60 50 40 30 20 10 0 10 20 30 40 50 60 70 80 90 100 110 120 130 140 150

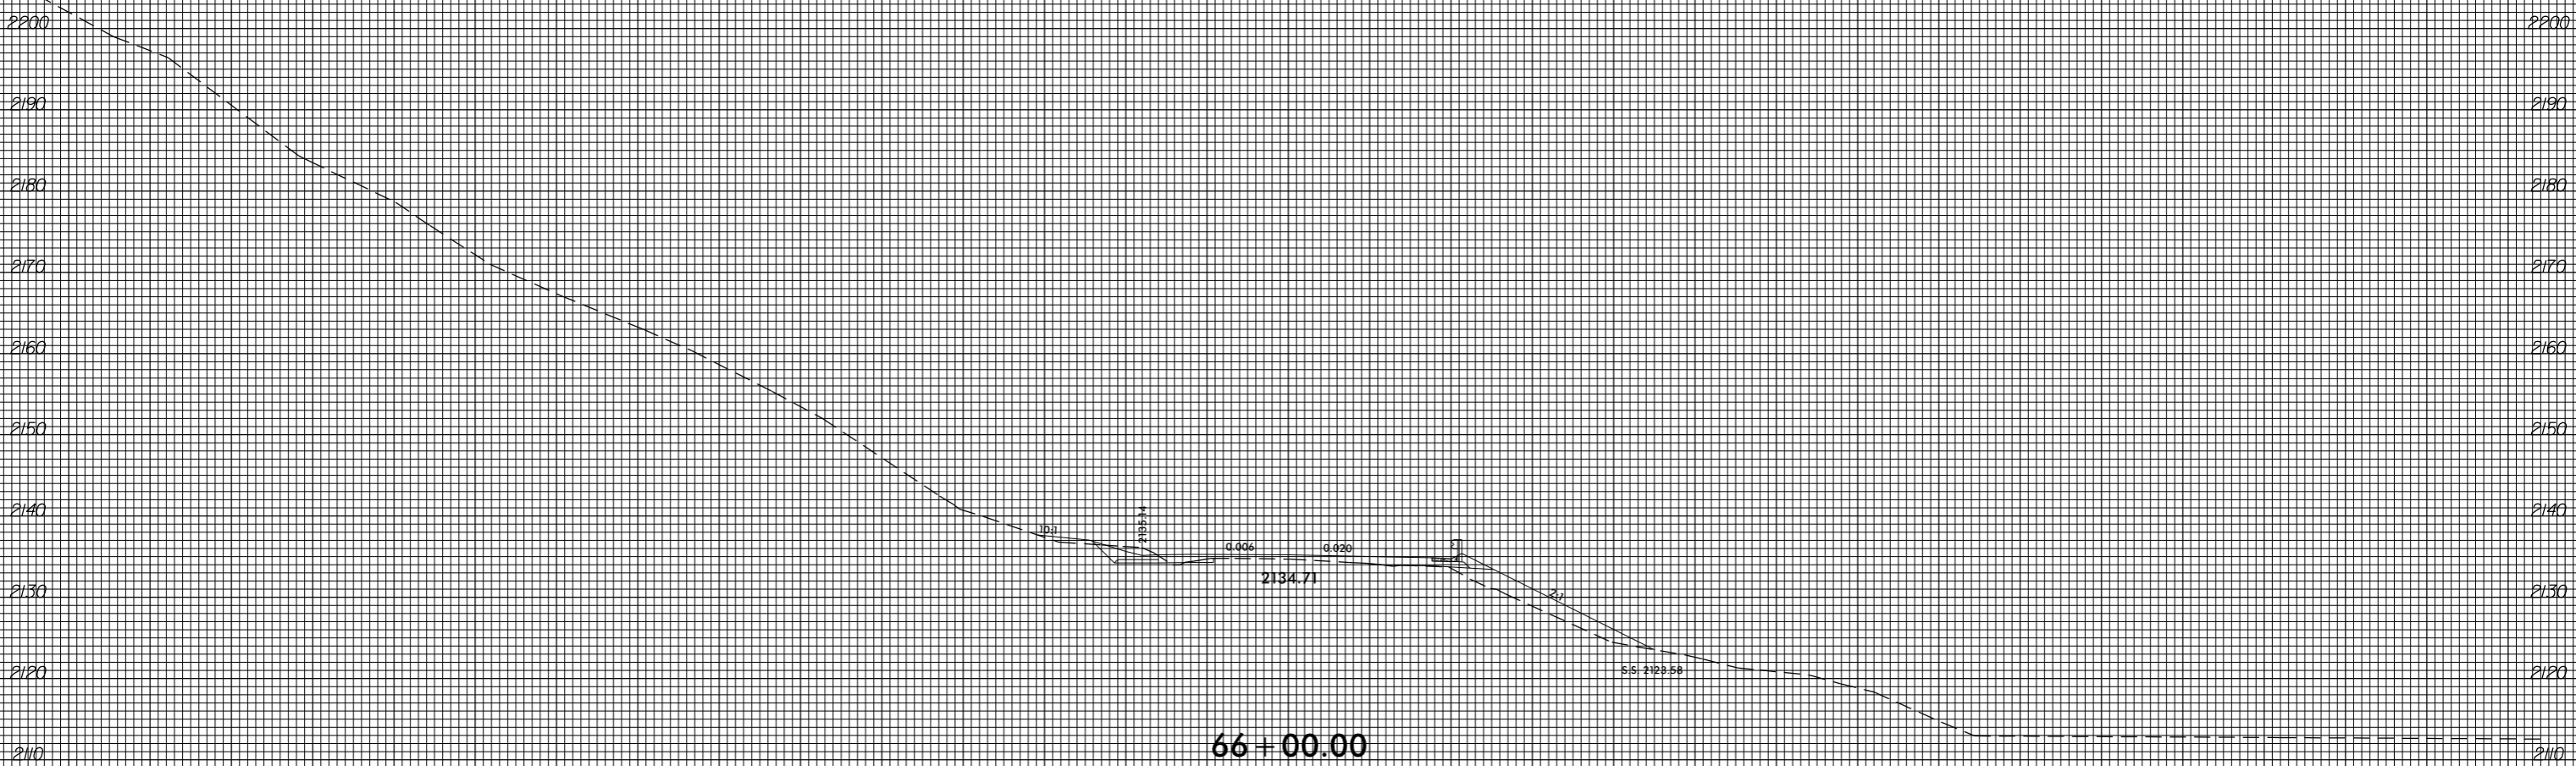


66 + 00.00

invalid expression
 i:\Xsc\4753.Rej...xp.L.dgn
 USERT:perstamk



8/23/99

0 5 10	PROJ. REFERENCE NO. R-4753	SHEET NO. X-67
--------	-------------------------------	-------------------

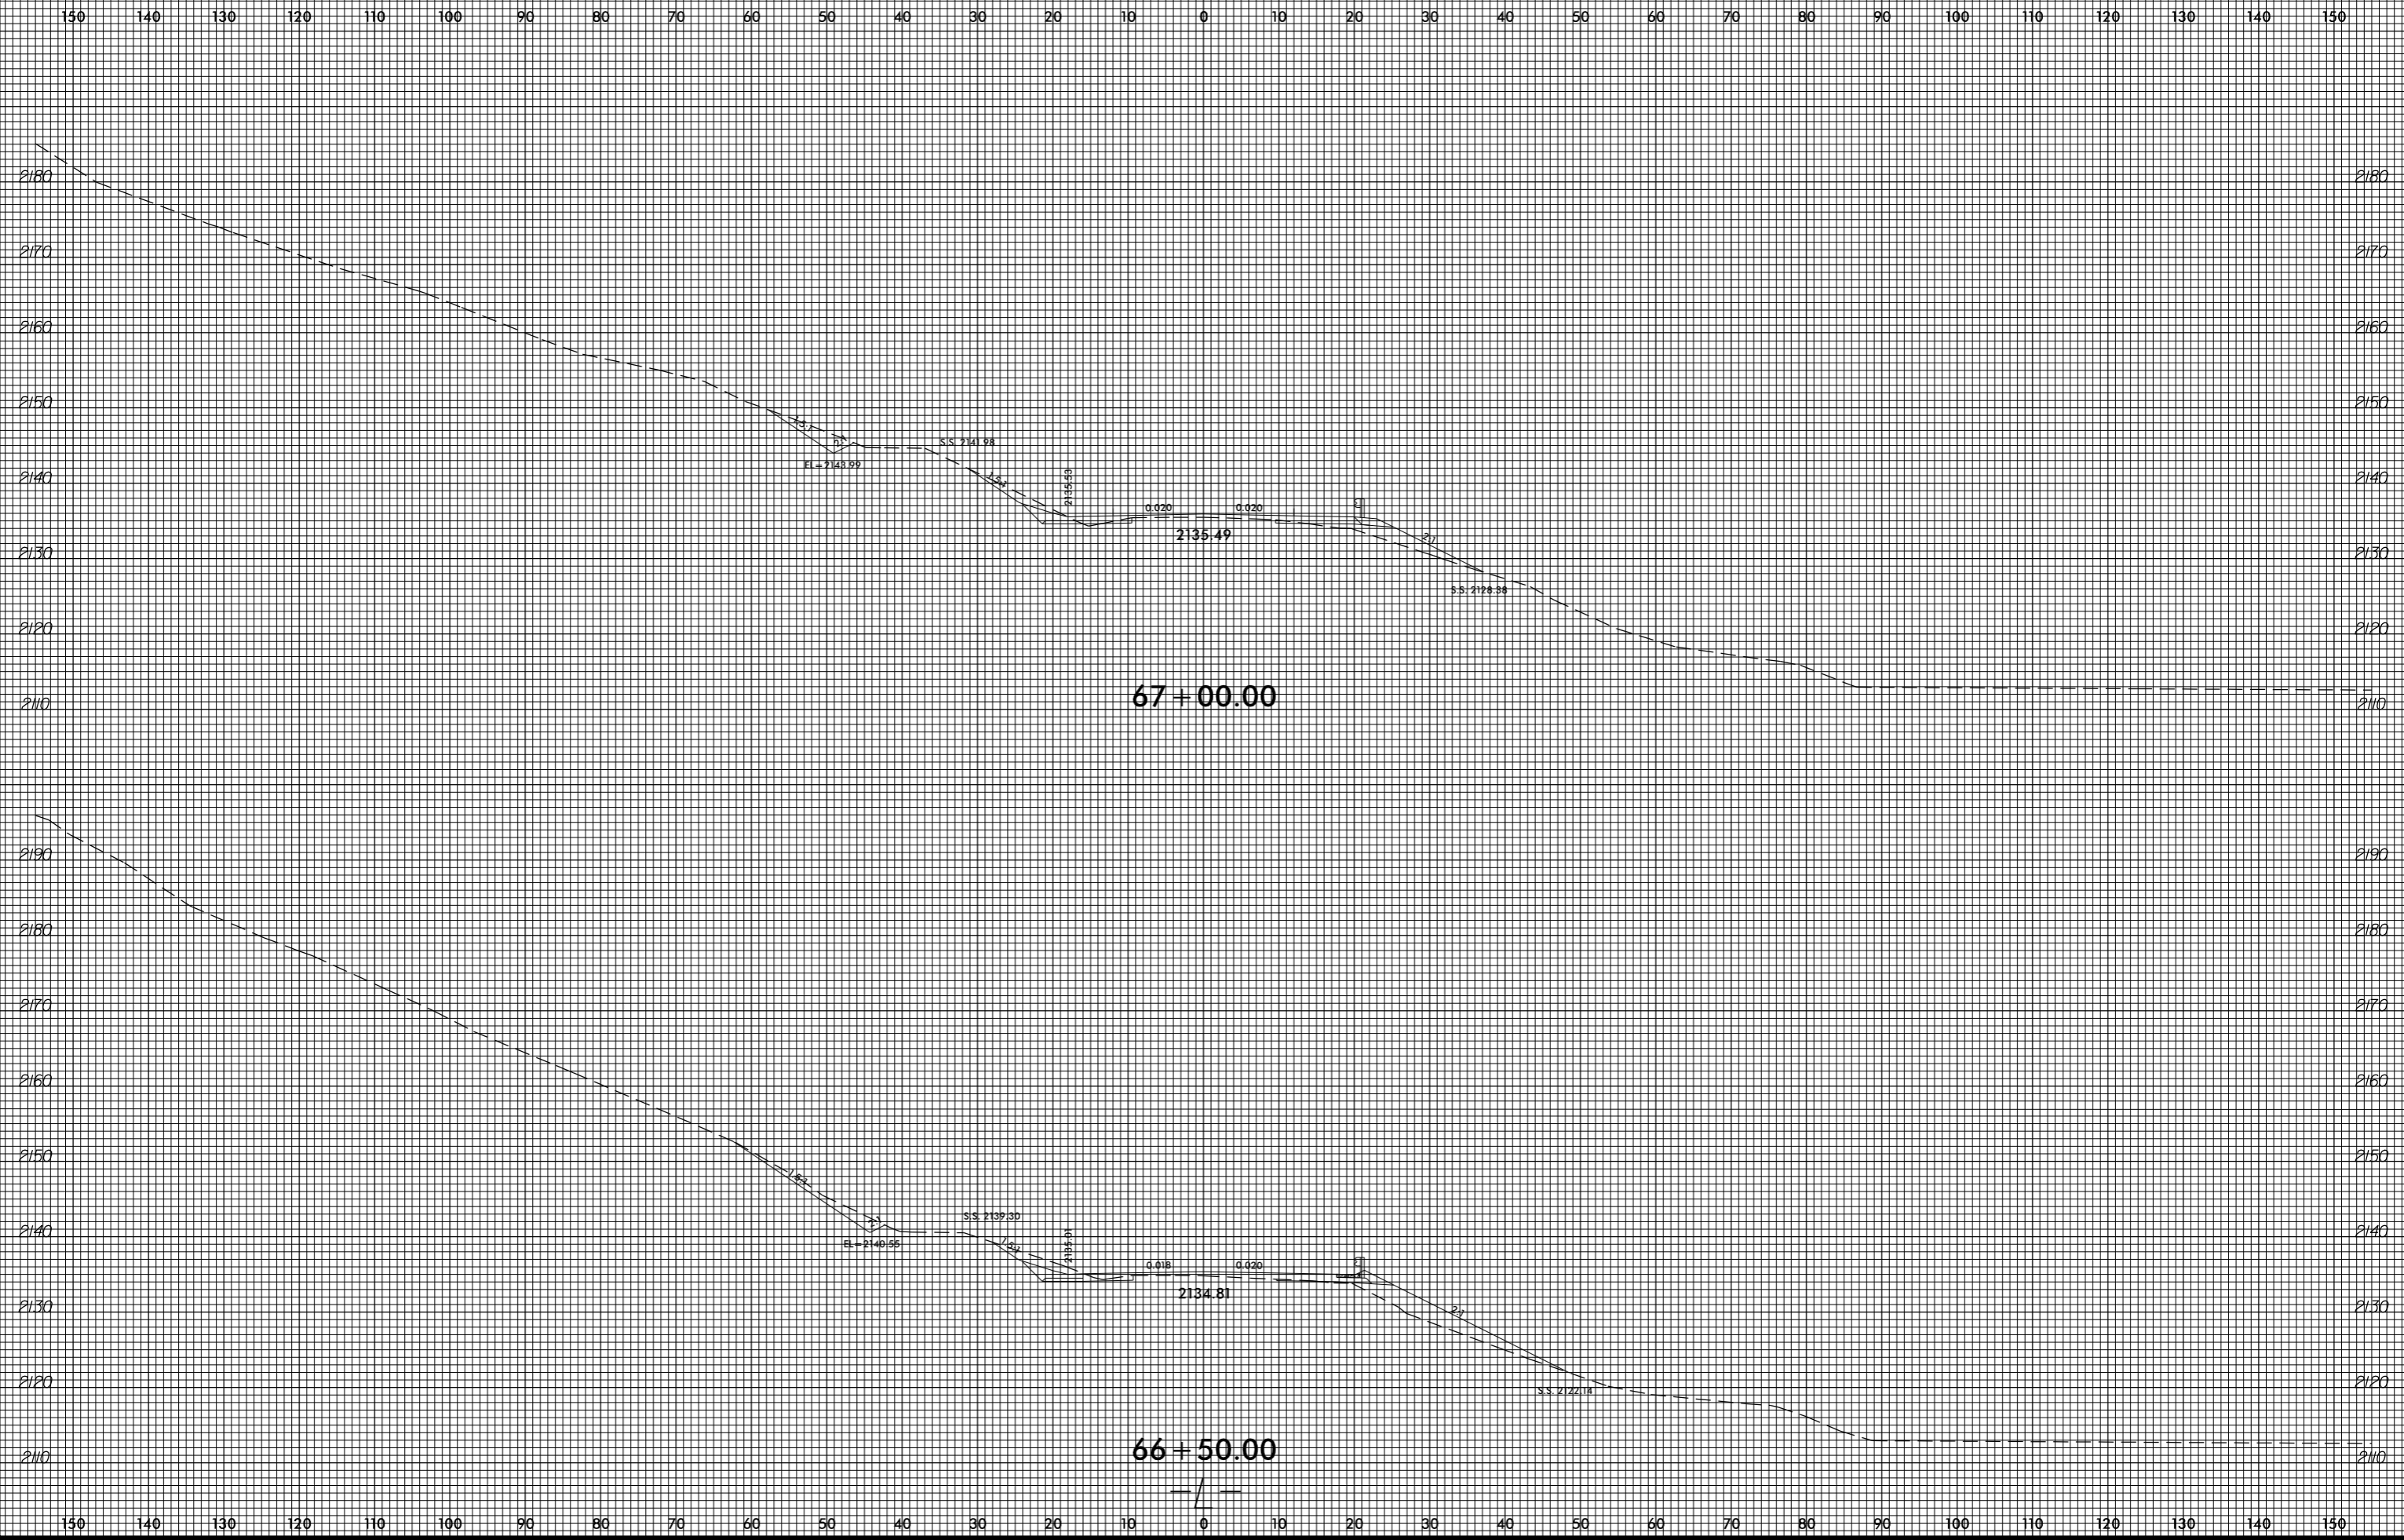

invalid expression
it: X:\sc\14753.Rev\xp.L.dgn
US:ET:per:stamk

150 140 130 120 110 100 90 80 70 60 50 40 30 20 10 0 10 20 30 40 50 60 70 80 90 100 110 120 130 140 150

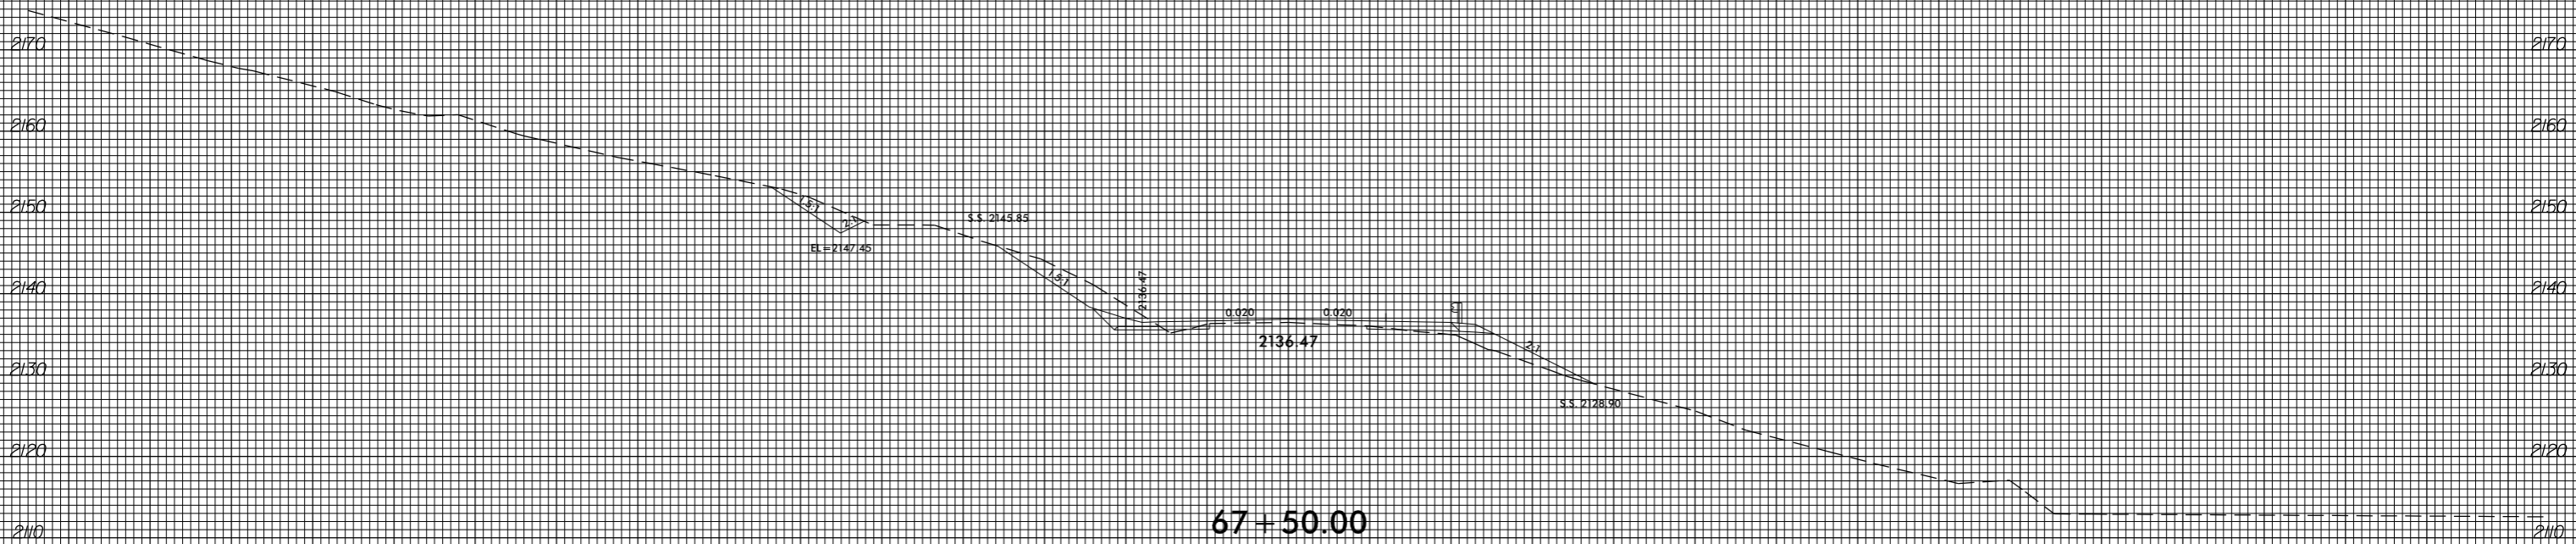
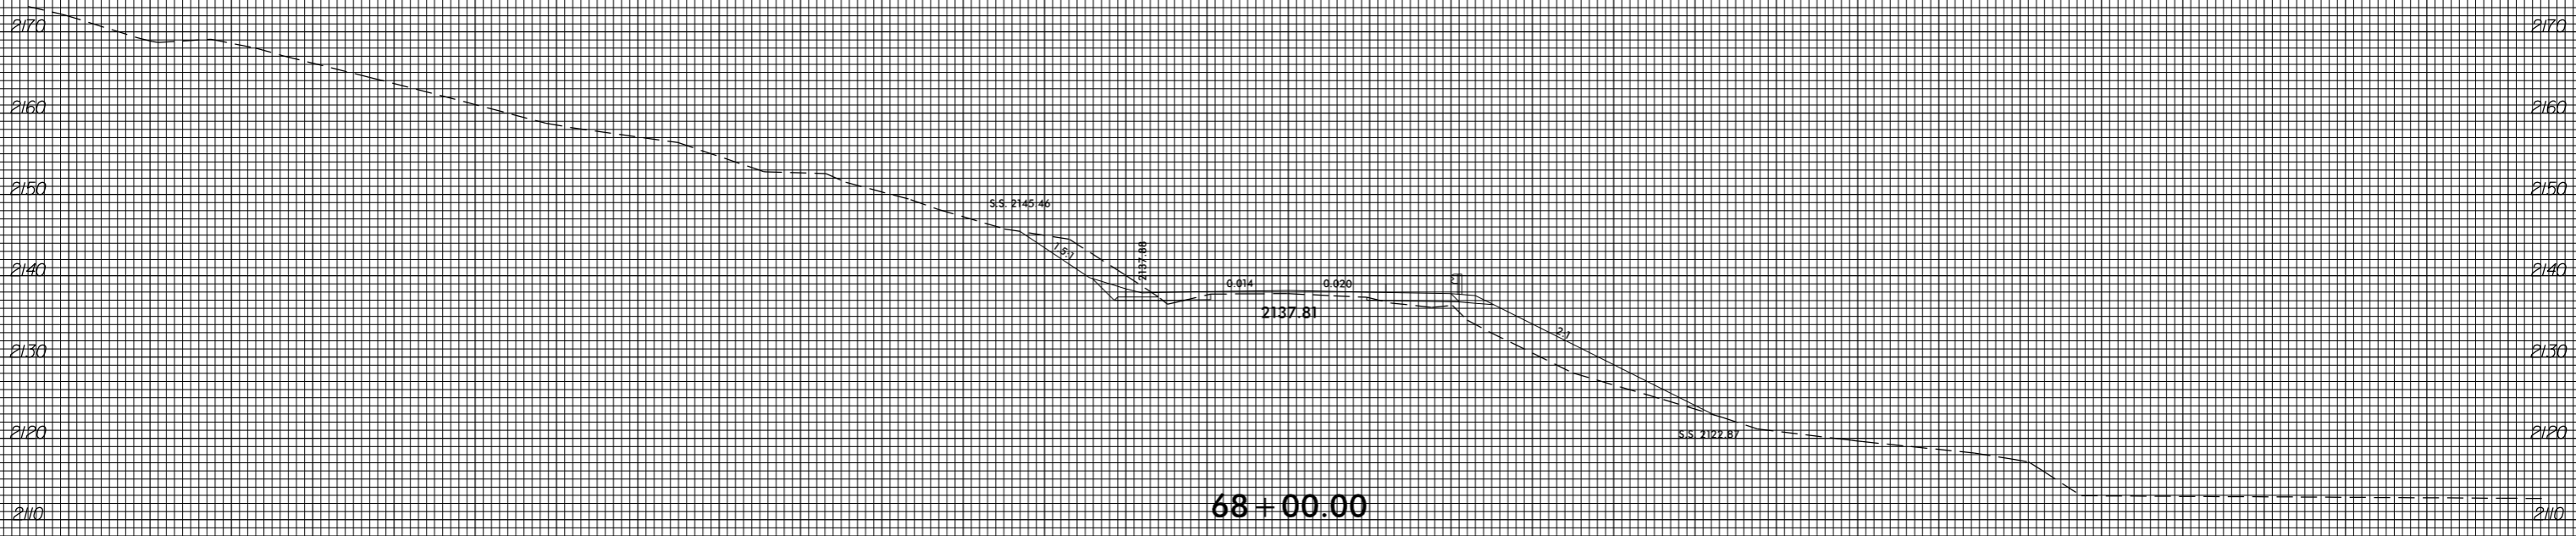


150 140 130 120 110 100 90 80 70 60 50 40 30 20 10 0 10 20 30 40 50 60 70 80 90 100 110 120 130 140 150

8/23/99

0 5 10	PROJ. REFERENCE NO. R-4753	SHEET NO. X-69
--------	-------------------------------	-------------------



150 140 130 120 110 100 90 80 70 60 50 40 30 20 10 0 10 20 30 40 50 60 70 80 90 100 110 120 130 140 150

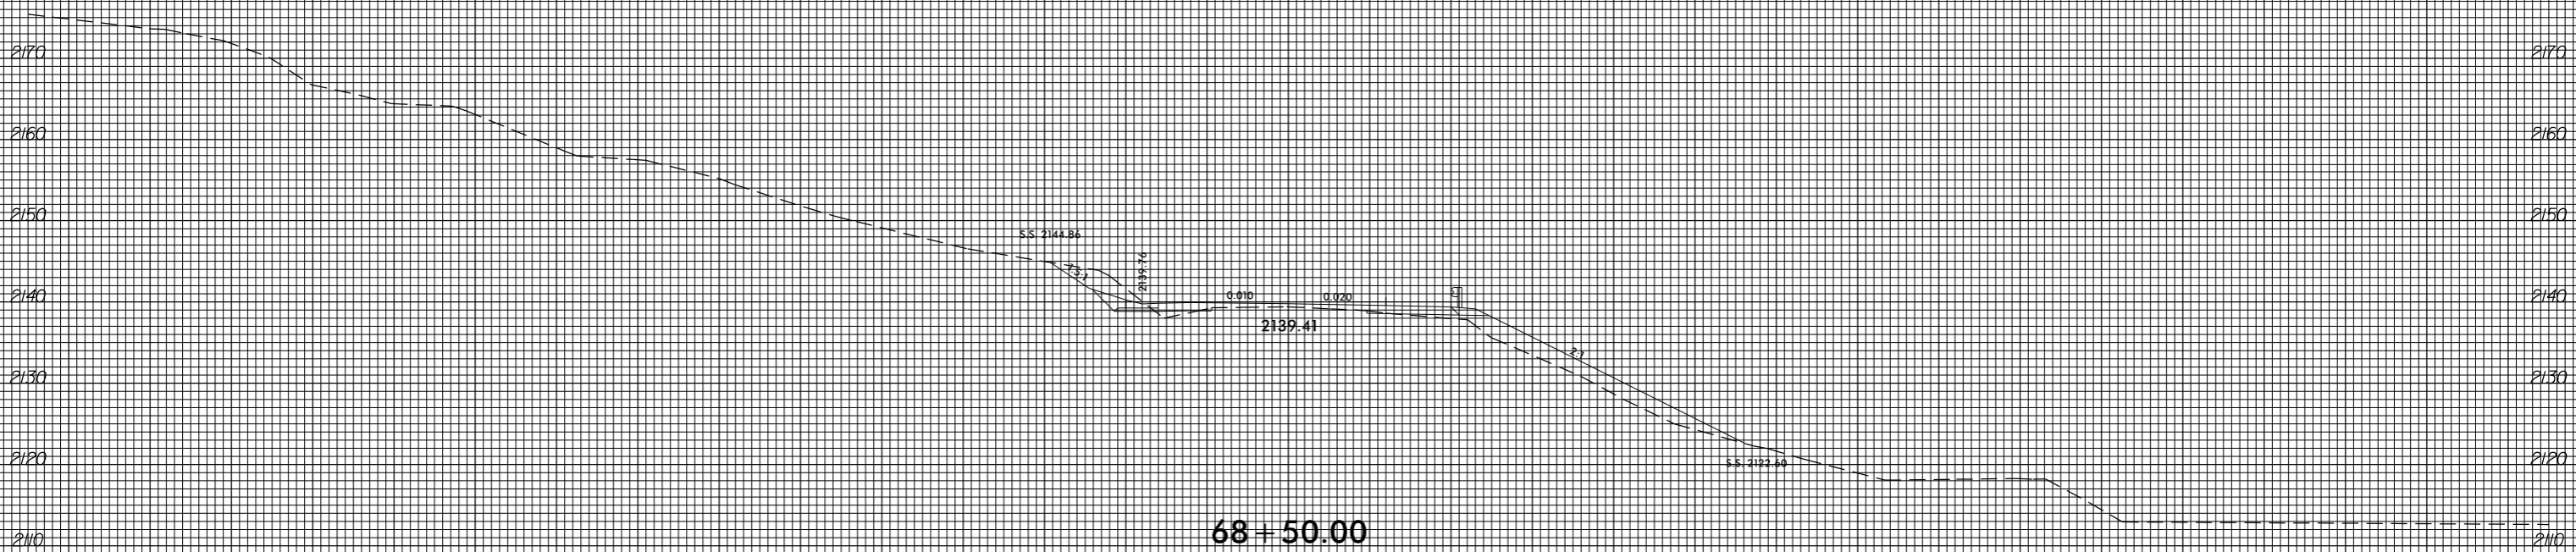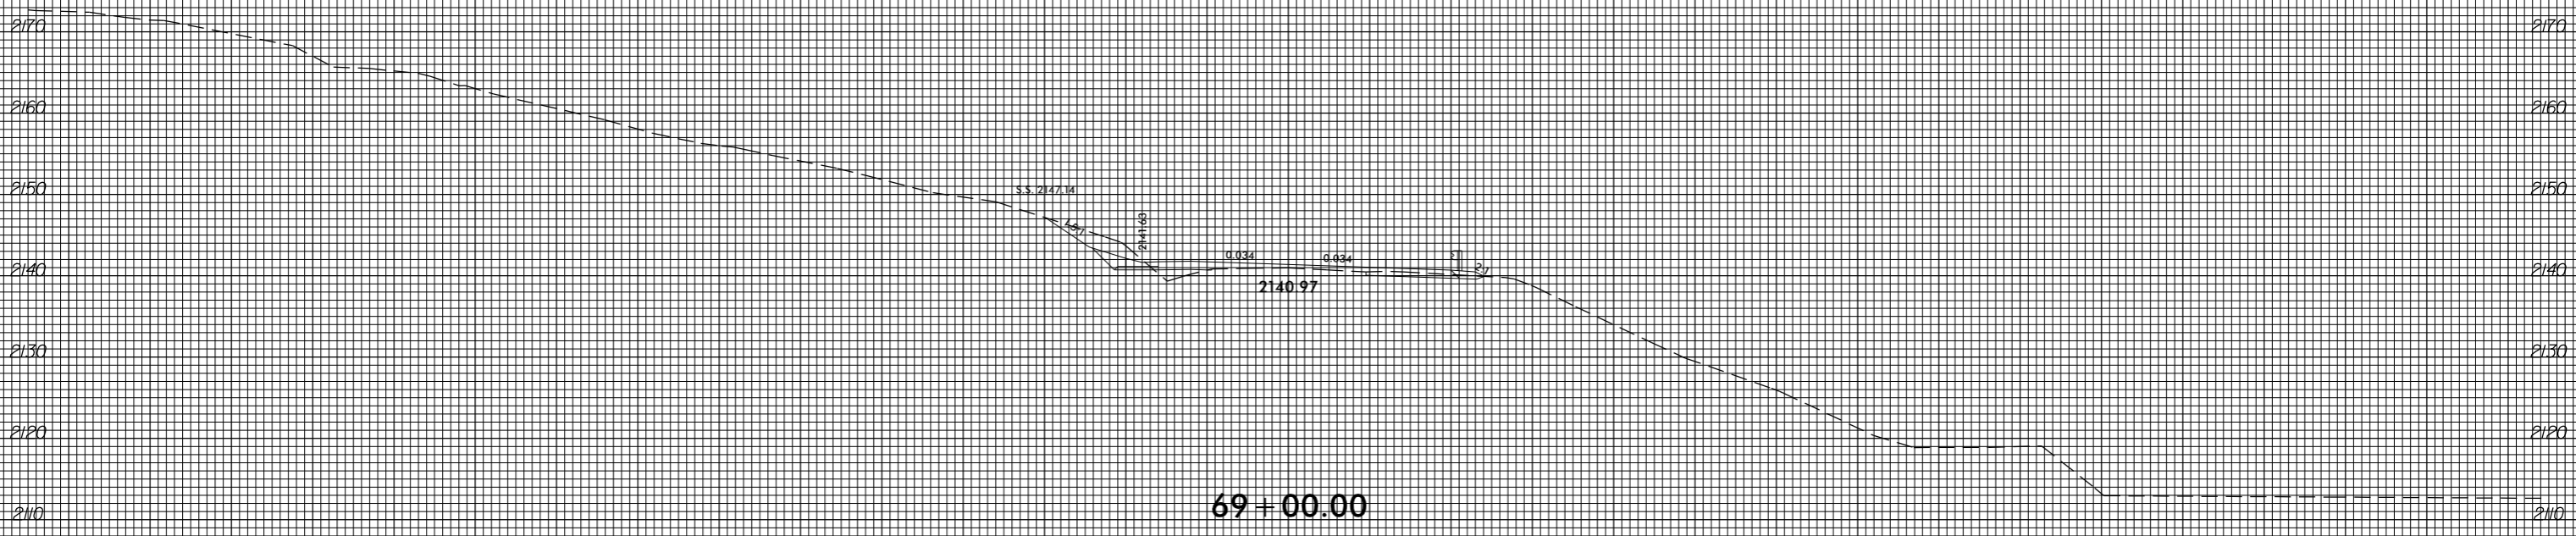

150 140 130 120 110 100 90 80 70 60 50 40 30 20 10 0 10 20 30 40 50 60 70 80 90 100 110 120 130 140 150

invalid expression
i:\xsc\14753.Rej...xp.L.dgn
US:ET:perstamk

150 140 130 120 110 100 90 80 70 60 50 40 30 20 10 0 10 20 30 40 50 60 70 80 90 100 110 120 130 140 150

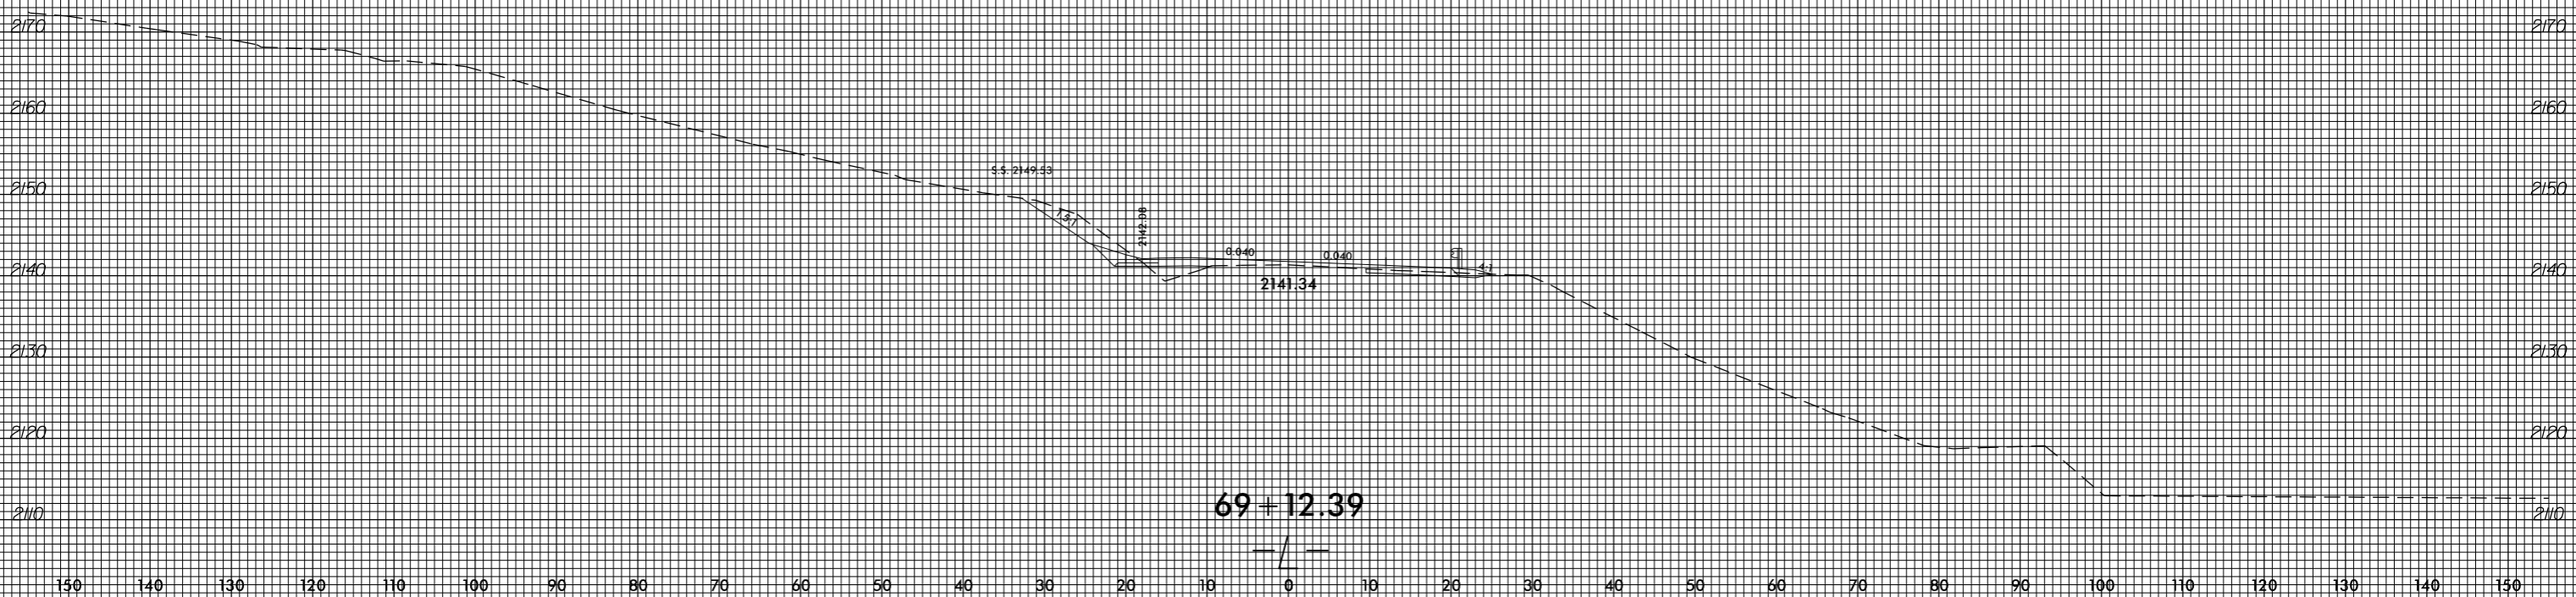
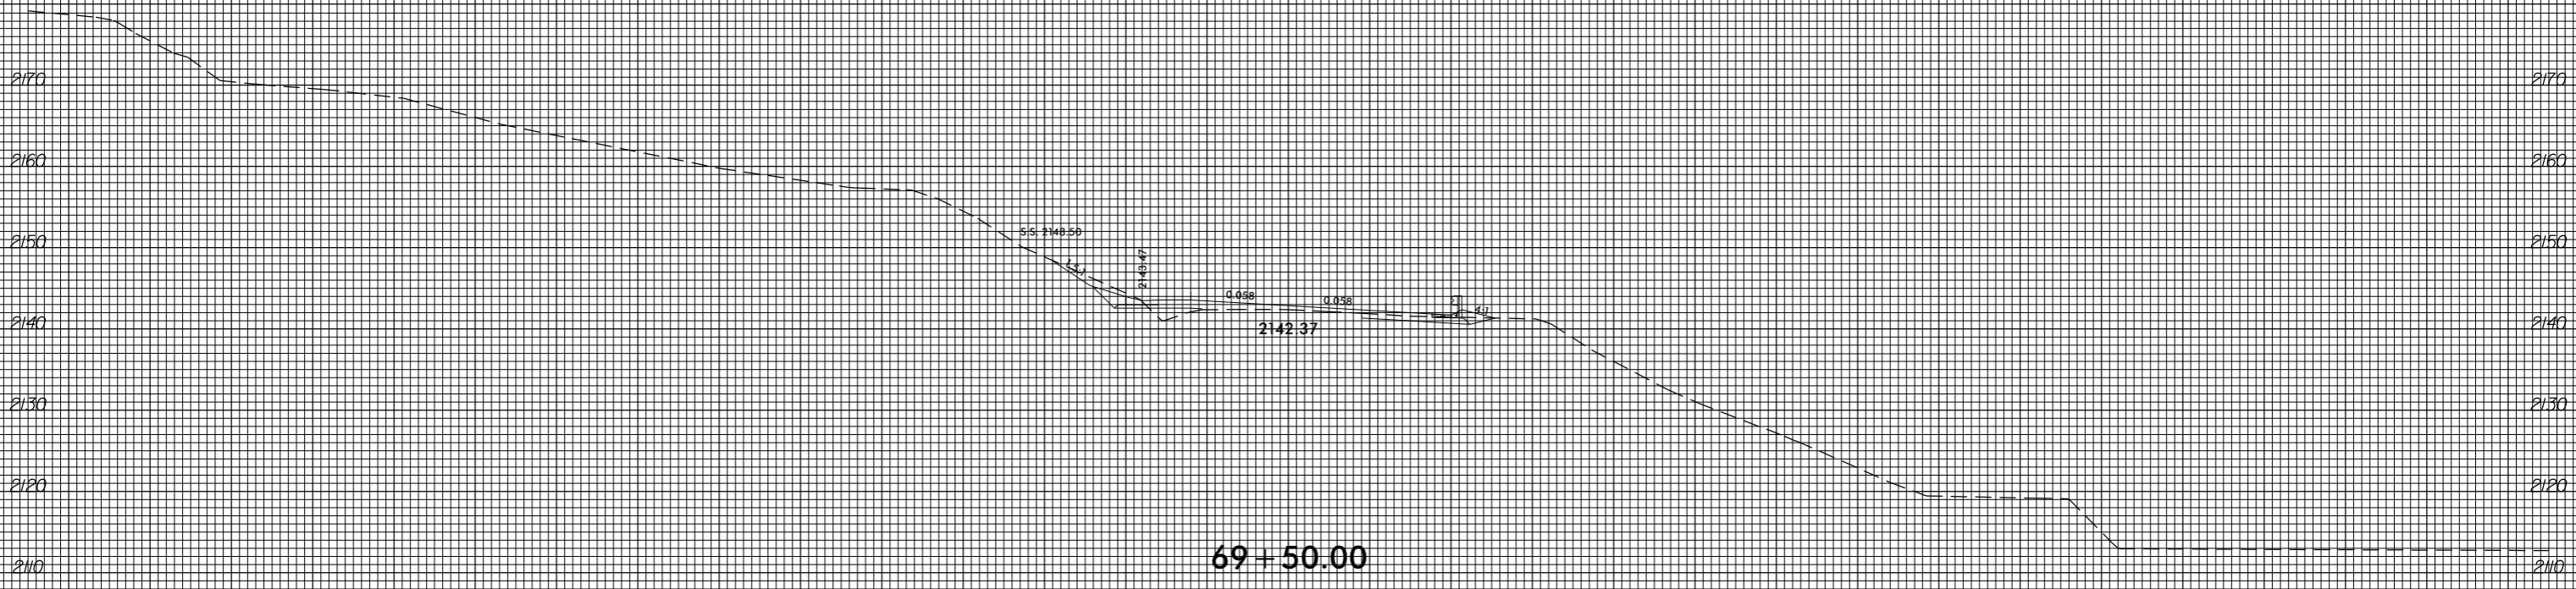


150 140 130 120 110 100 90 80 70 60 50 40 30 20 10 0 10 20 30 40 50 60 70 80 90 100 110 120 130 140 150

8/23/99


0 5 10	PROJ. REFERENCE NO. R-4753	SHEET NO. X-71
--------	-------------------------------	-------------------

150 140 130 120 110 100 90 80 70 60 50 40 30 20 10 0 10 20 30 40 50 60 70 80 90 100 110 120 130 140 150

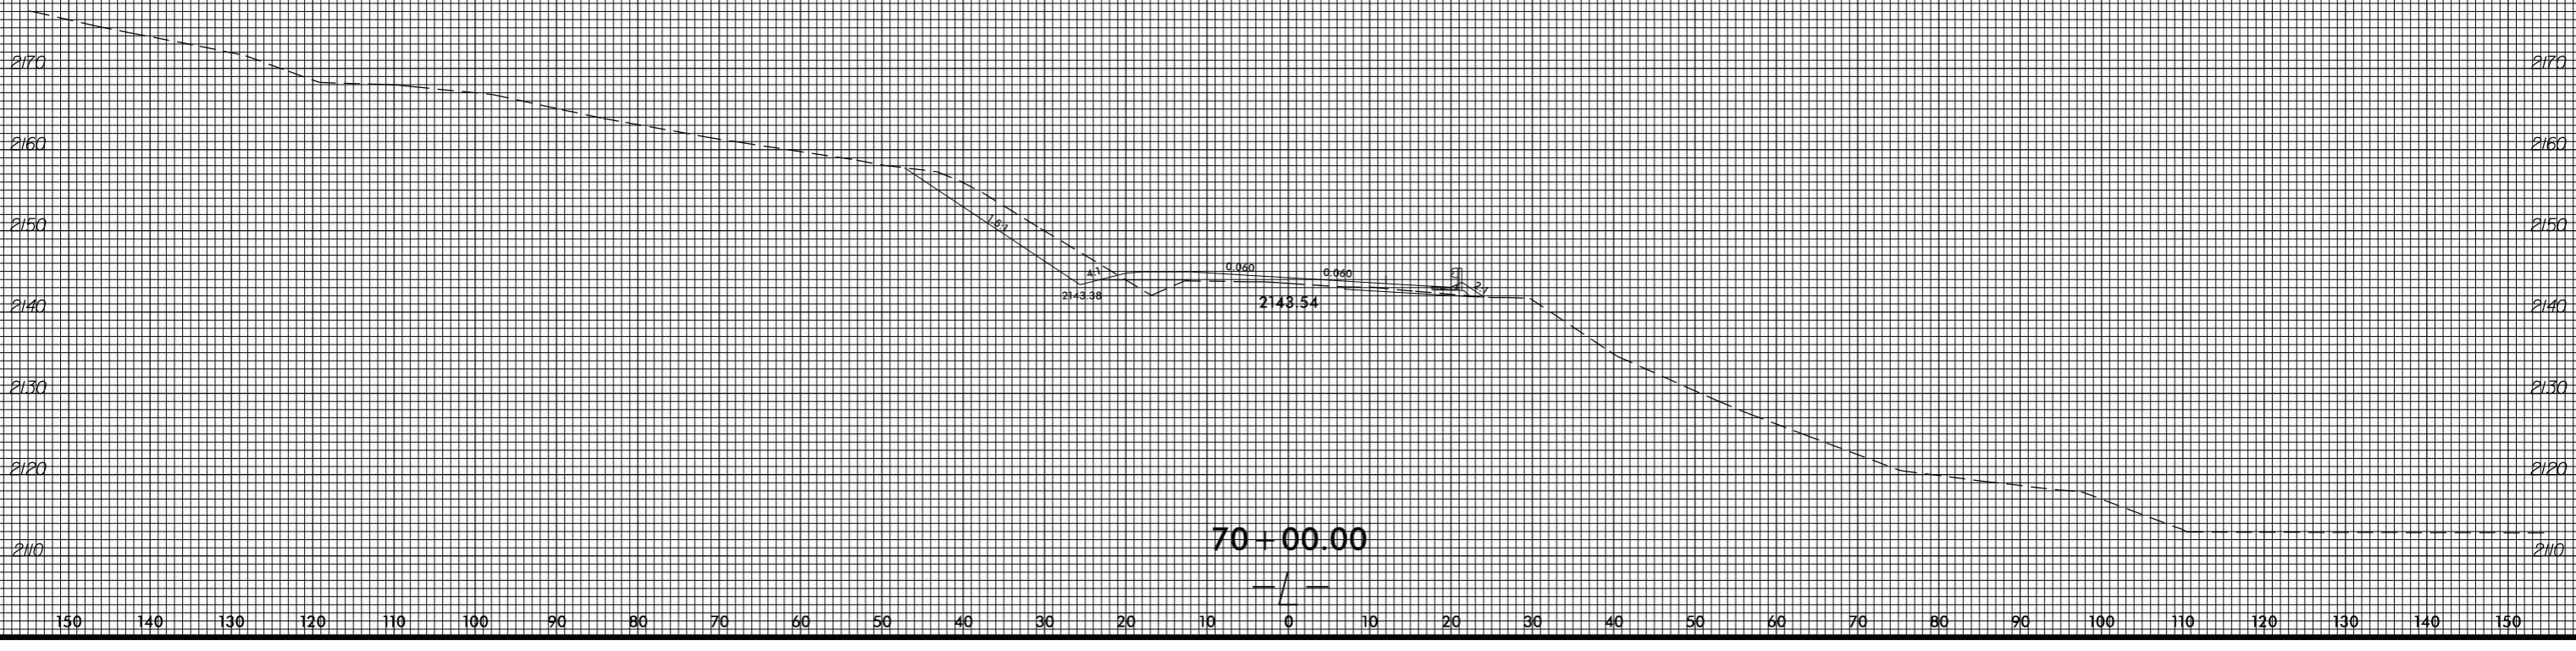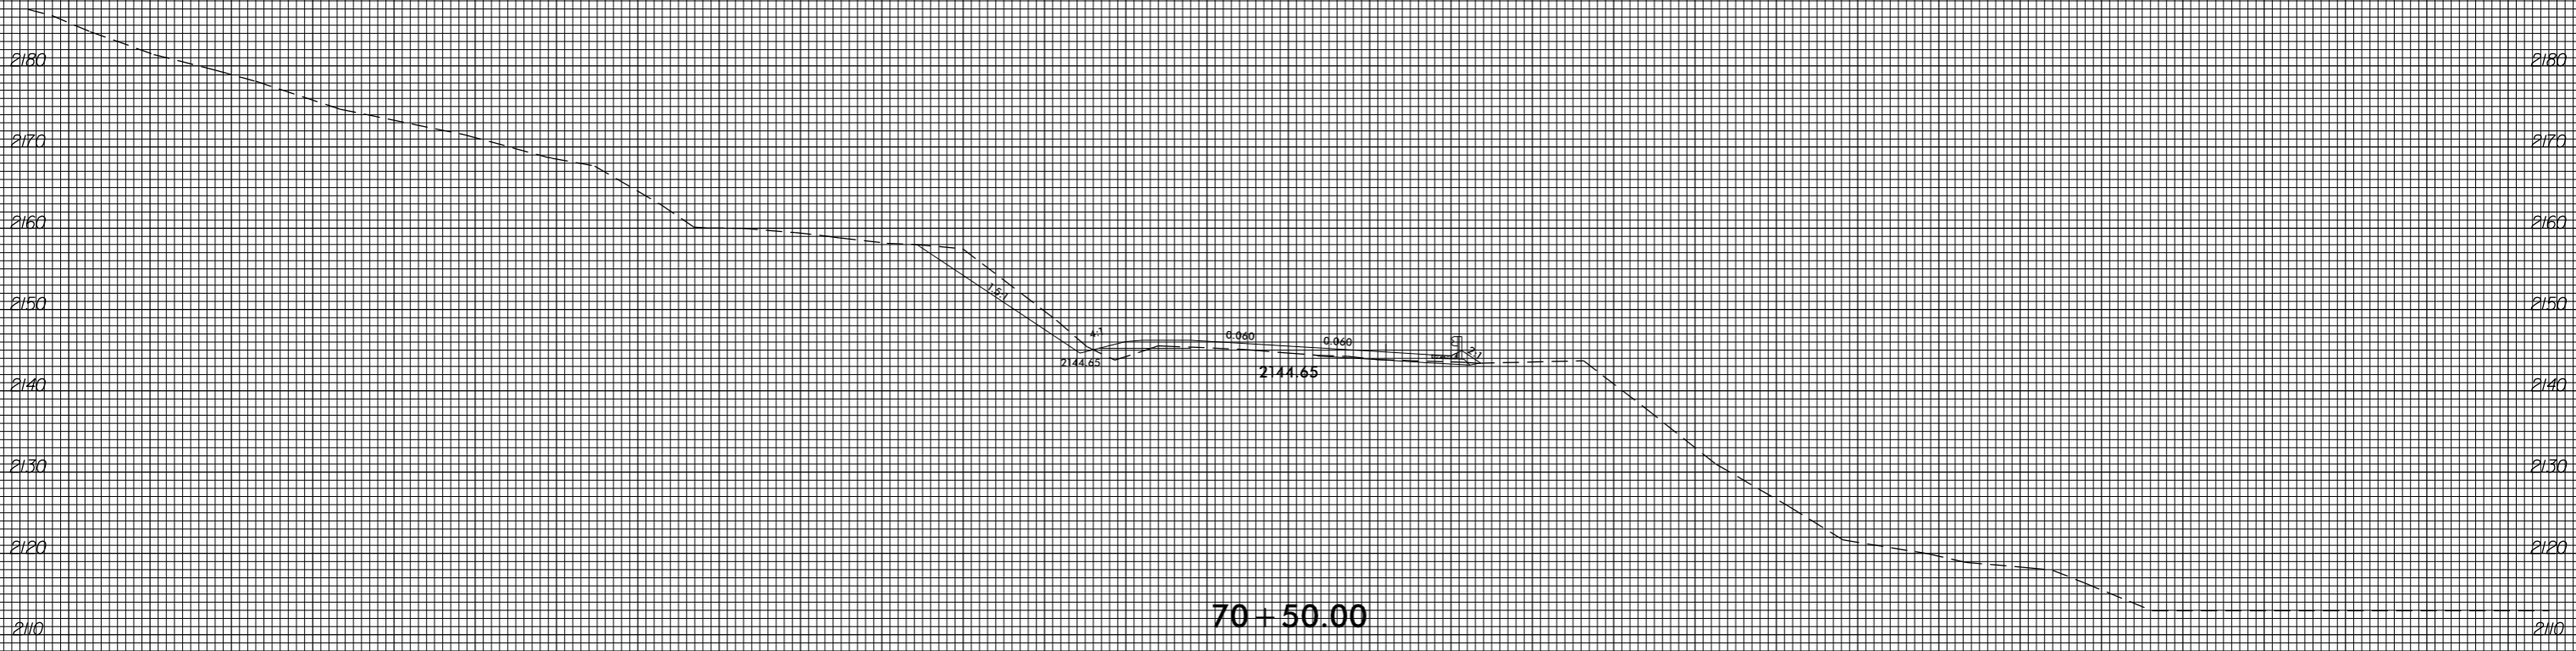


invalid expression
 i:\xsc\4753\Refy_xpl.L.dgn
 USERT:perstamk


150 140 130 120 110 100 90 80 70 60 50 40 30 20 10 0 10 20 30 40 50 60 70 80 90 100 110 120 130 140 150

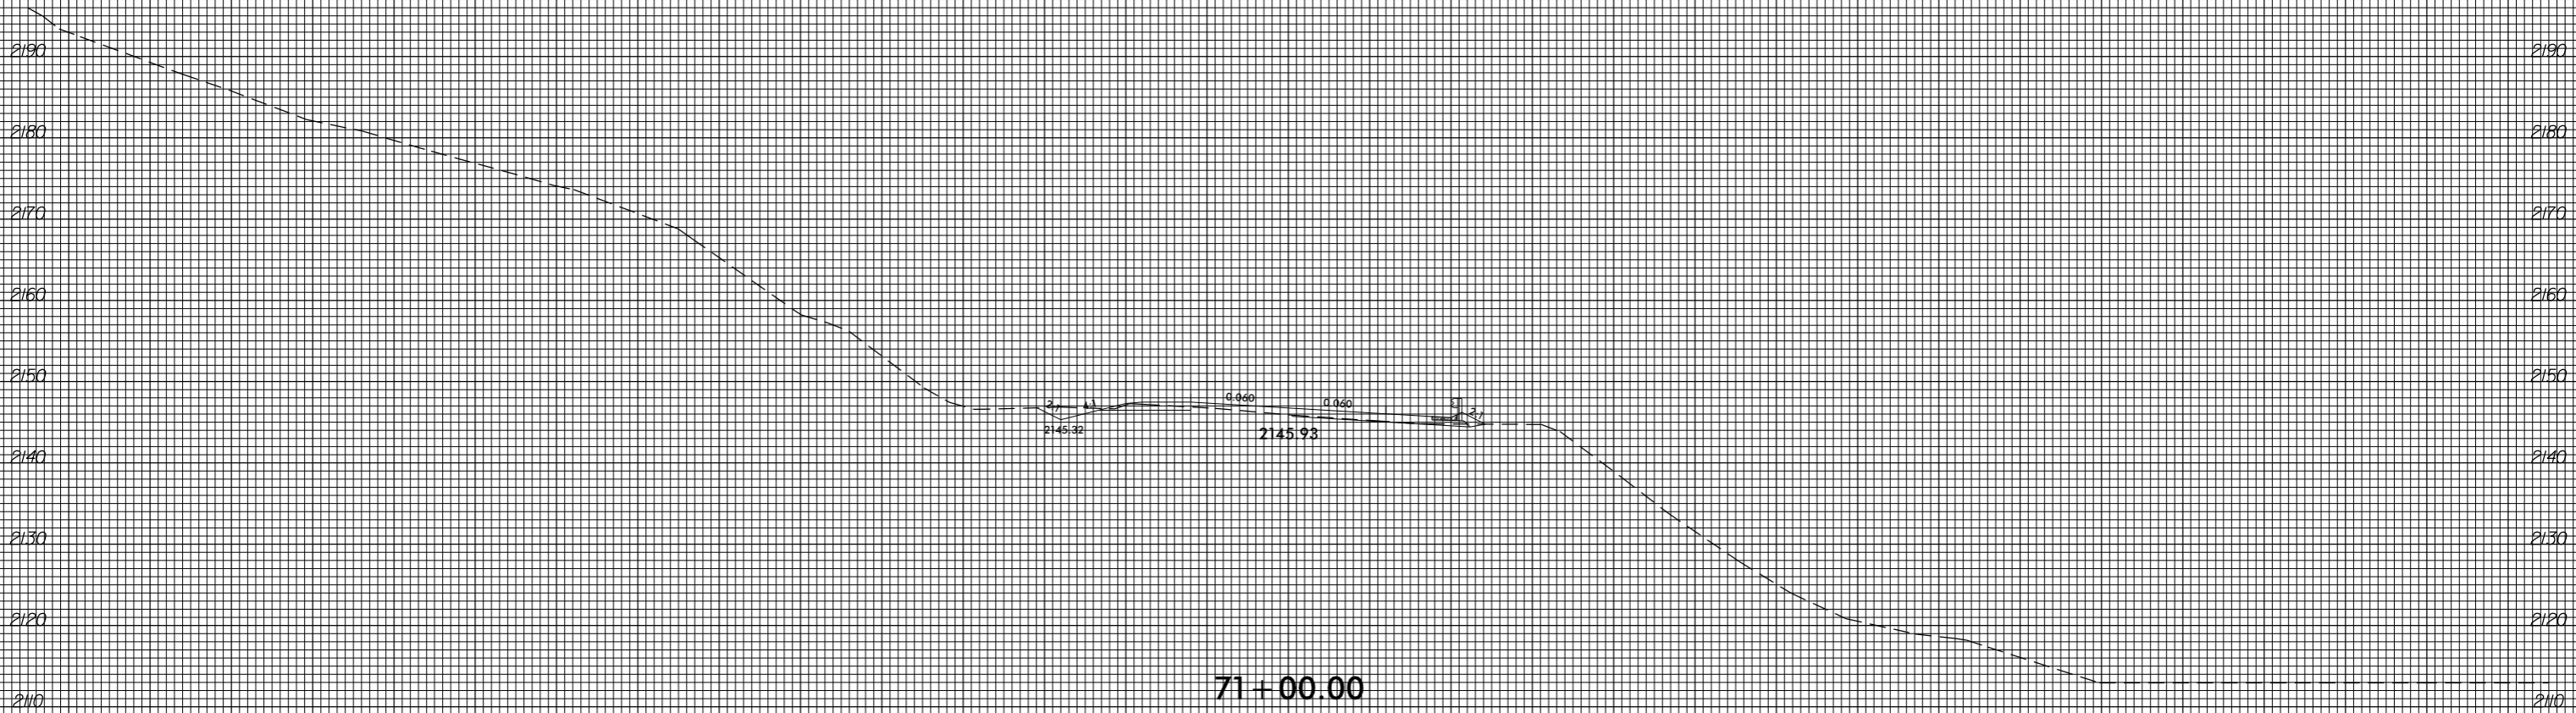

150 140 130 120 110 100 90 80 70 60 50 40 30 20 10 0 10 20 30 40 50 60 70 80 90 100 110 120 130 140 150

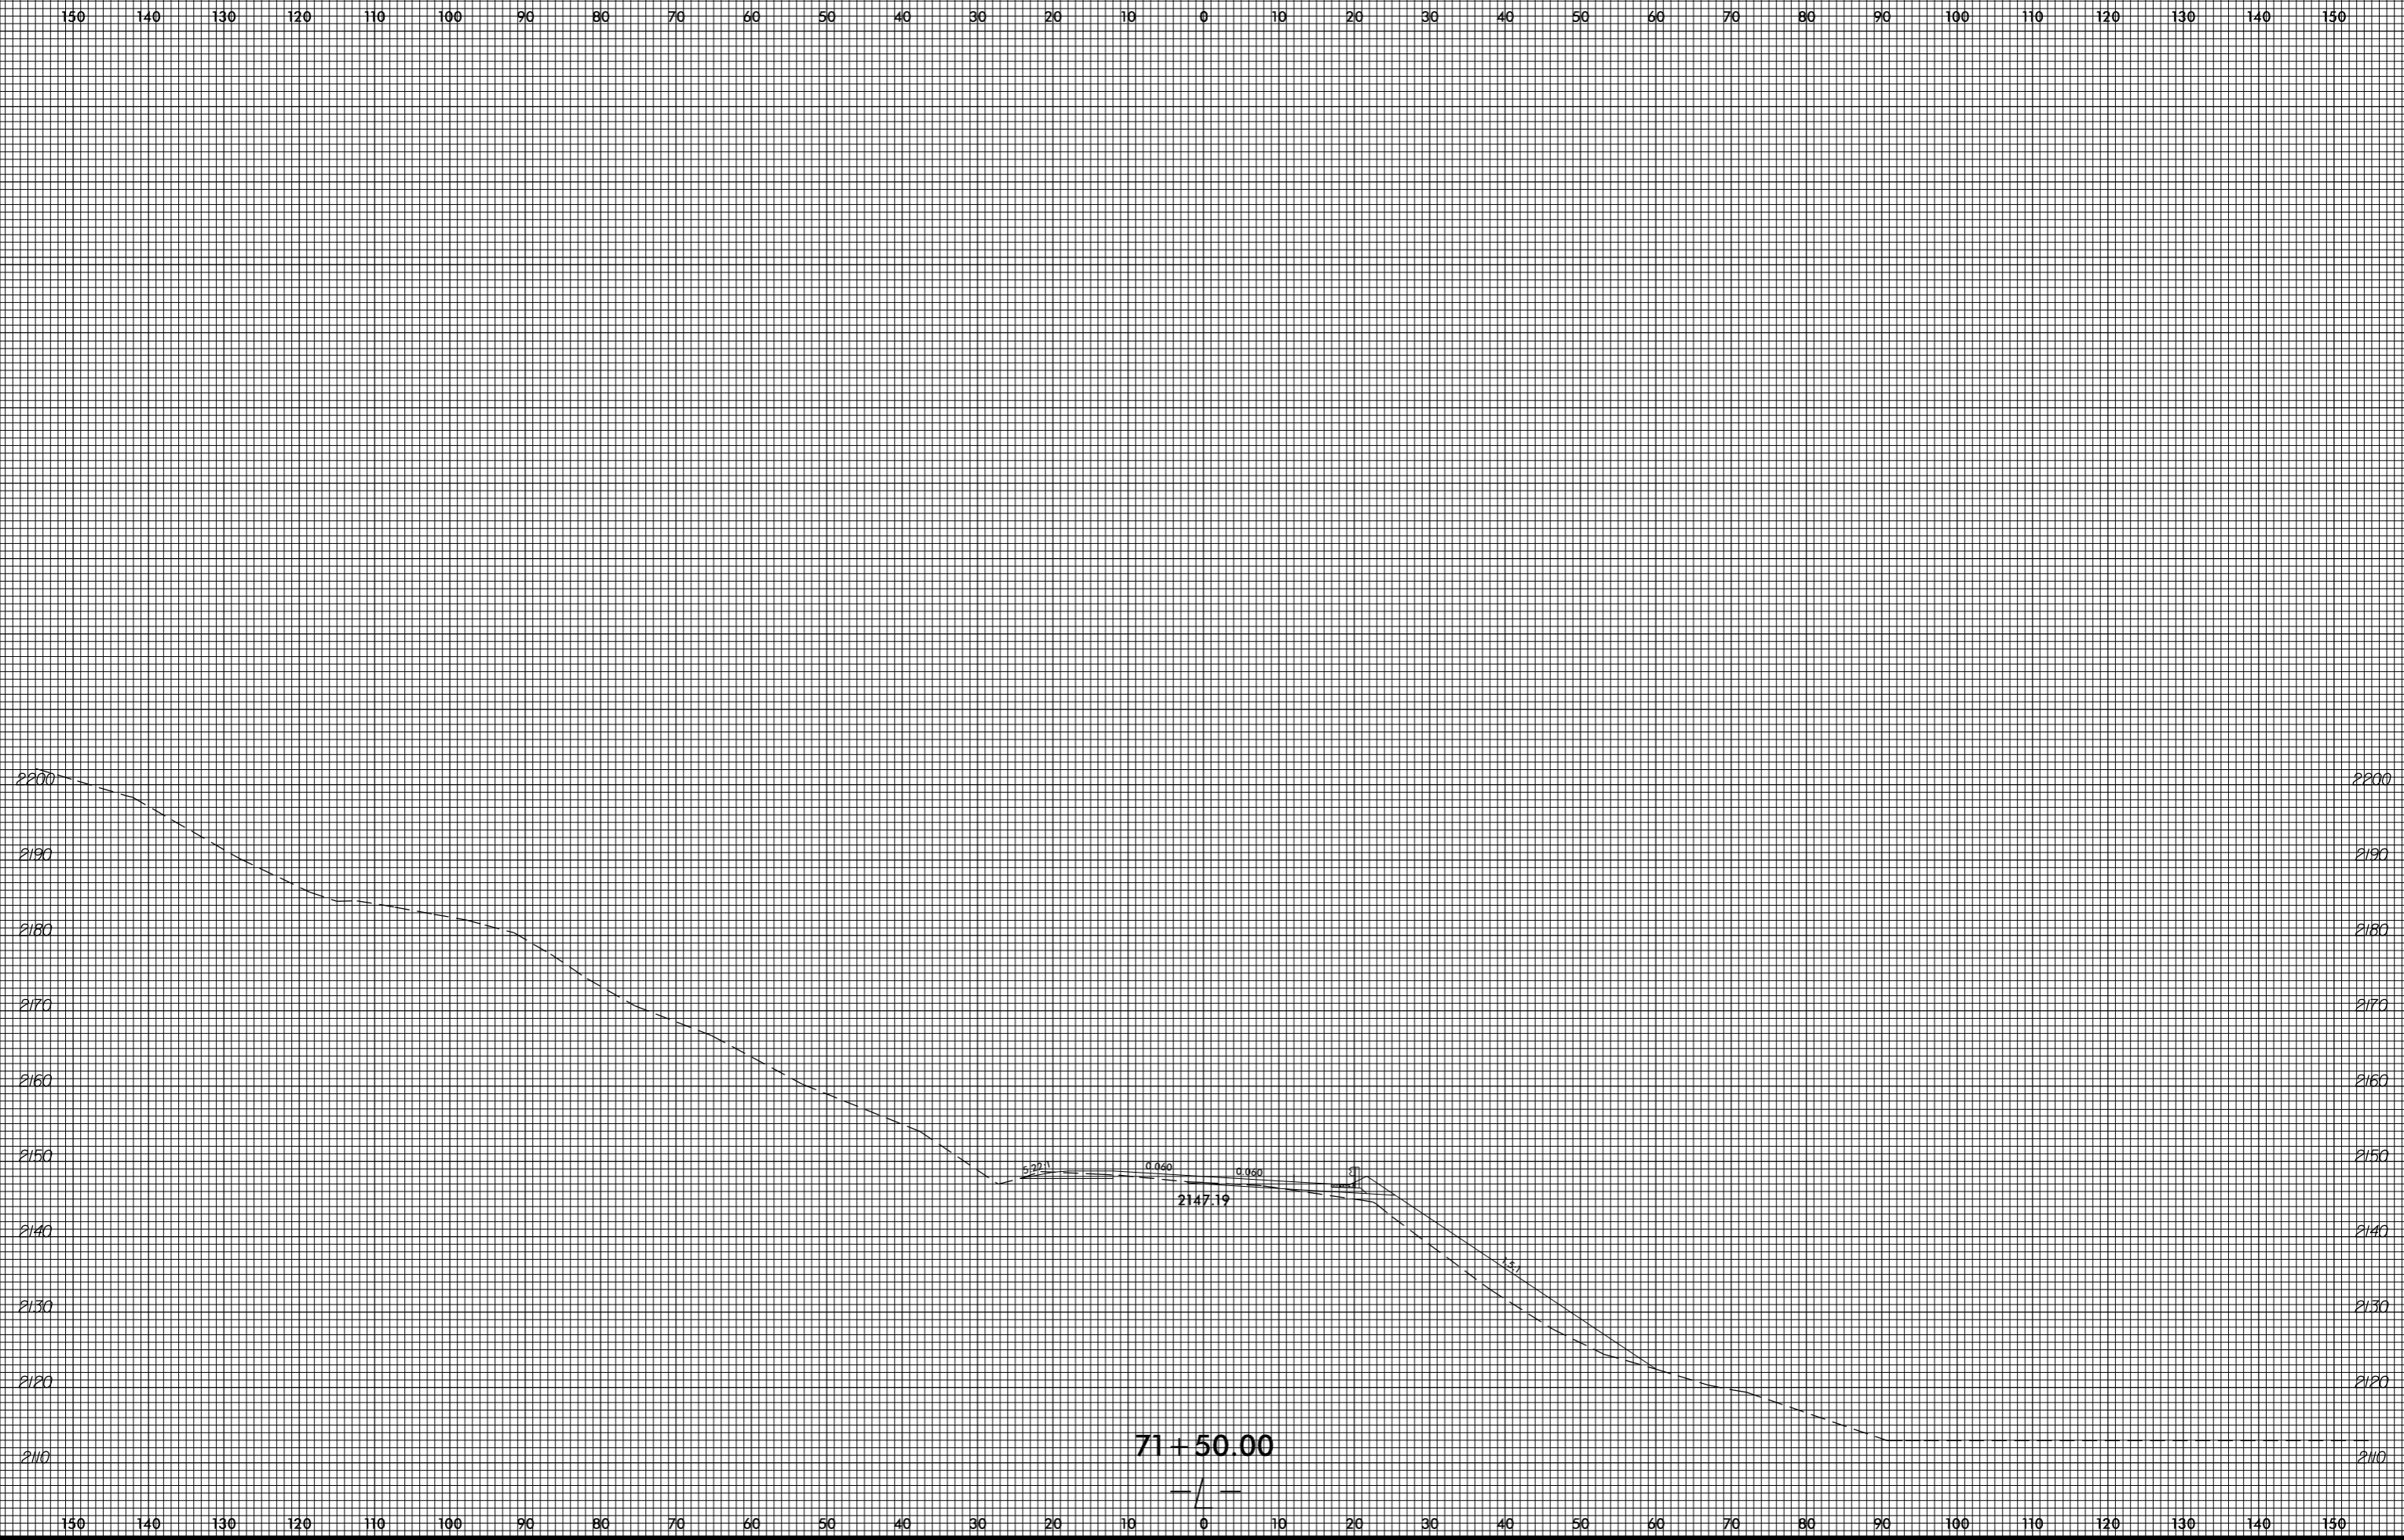


150 140 130 120 110 100 90 80 70 60 50 40 30 20 10 0 10 20 30 40 50 60 70 80 90 100 110 120 130 140 150

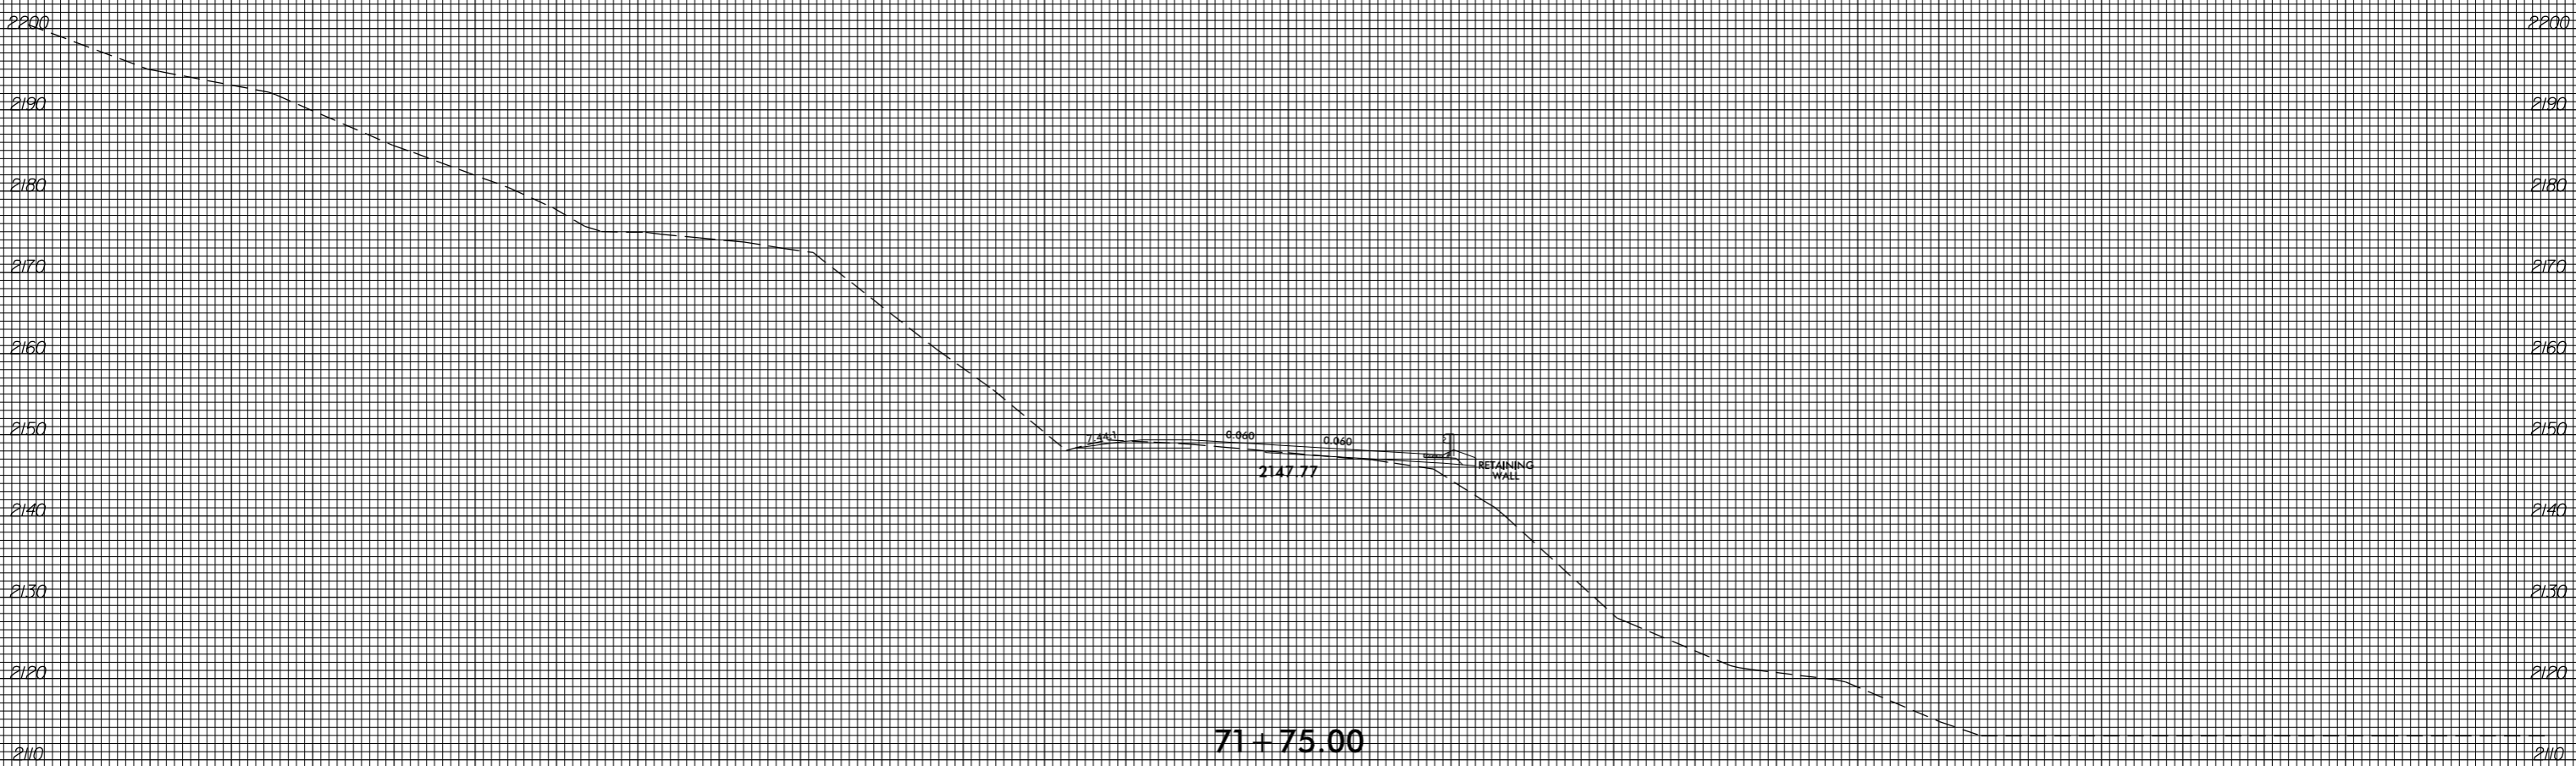

150 140 130 120 110 100 90 80 70 60 50 40 30 20 10 0 10 20 30 40 50 60 70 80 90 100 110 120 130 140 150


150 140 130 120 110 100 90 80 70 60 50 40 30 20 10 0 10 20 30 40 50 60 70 80 90 100 110 120 130 140 150

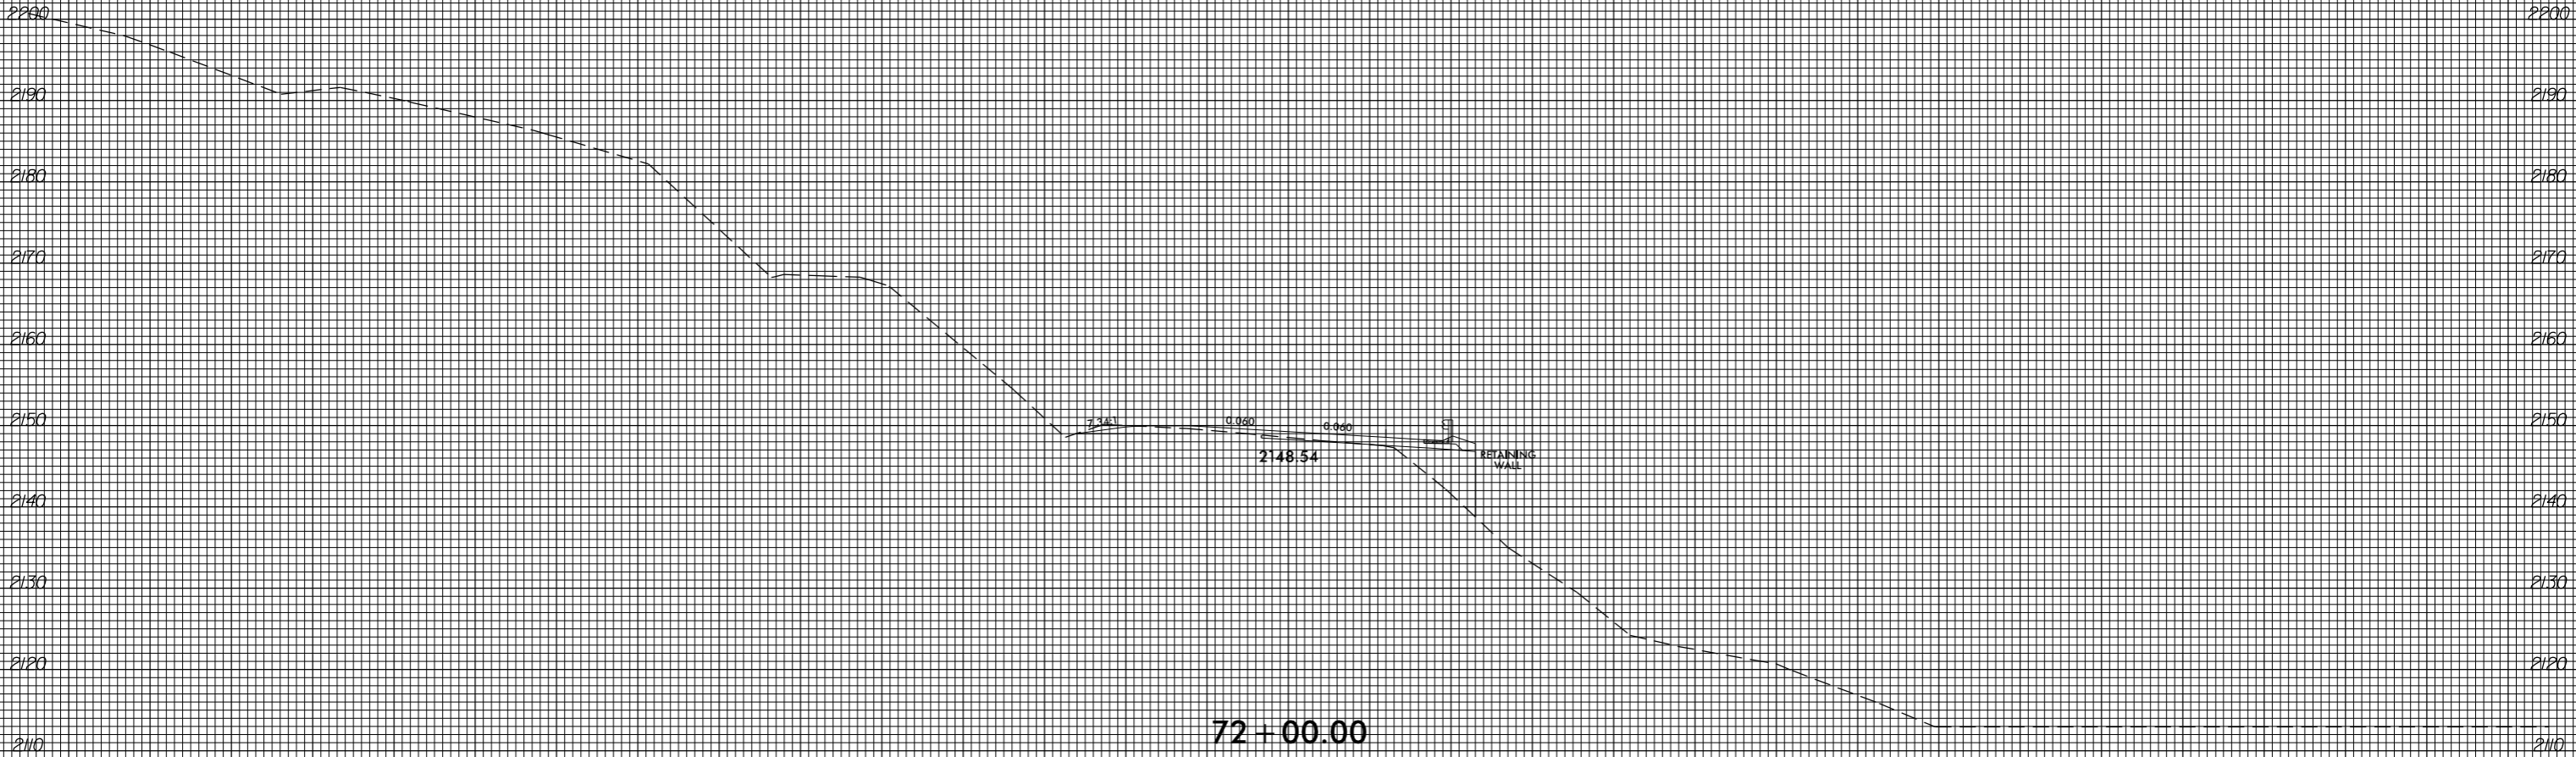

invalid expression
 i:\Xsc\14753_Rdy_xpl.L.dgn
 US:ET:perstamk

150 140 130 120 110 100 90 80 70 60 50 40 30 20 10 0 10 20 30 40 50 60 70 80 90 100 110 120 130 140 150


150 140 130 120 110 100 90 80 70 60 50 40 30 20 10 0 10 20 30 40 50 60 70 80 90 100 110 120 130 140 150

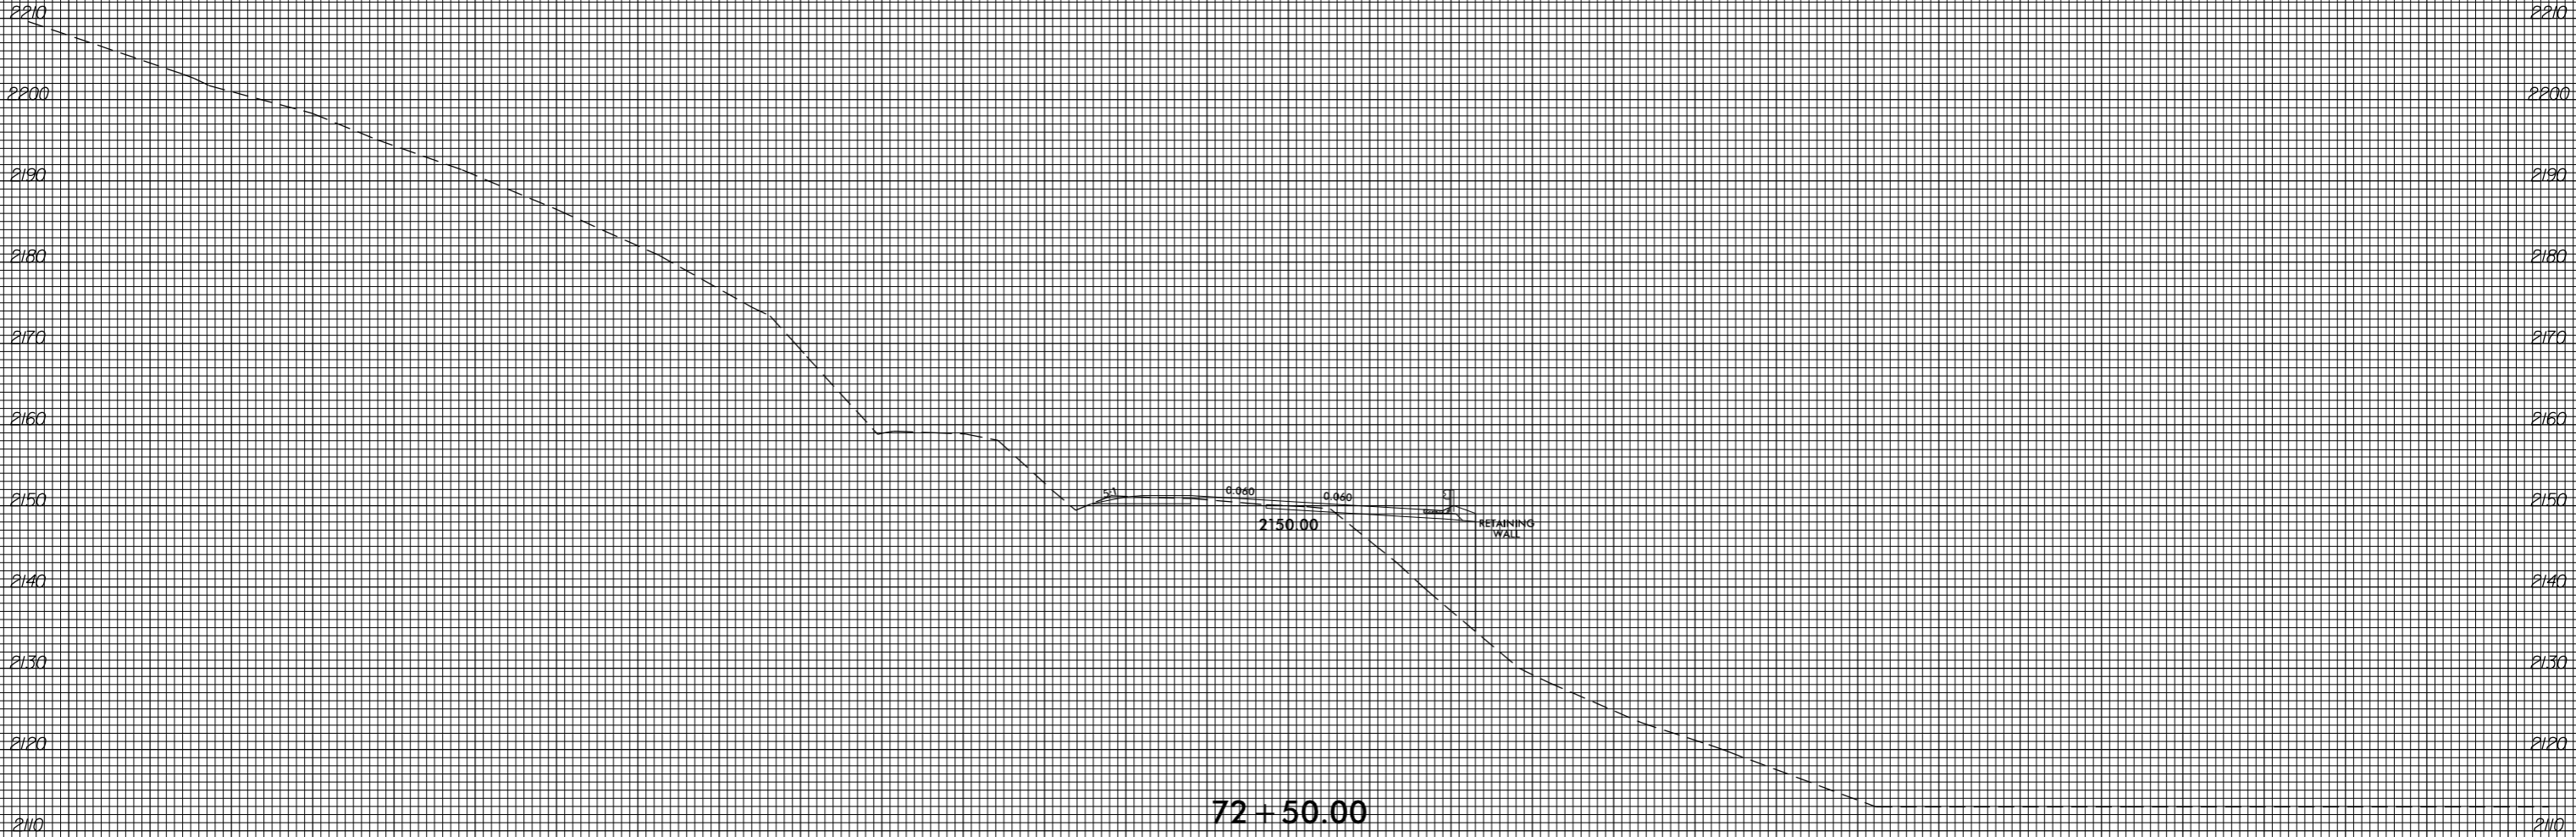


150 140 130 120 110 100 90 80 70 60 50 40 30 20 10 0 10 20 30 40 50 60 70 80 90 100 110 120 130 140 150

8/23/99


0 5 10	PROJ. REFERENCE NO. R-4753	SHEET NO. X-77
--------	-------------------------------	-------------------

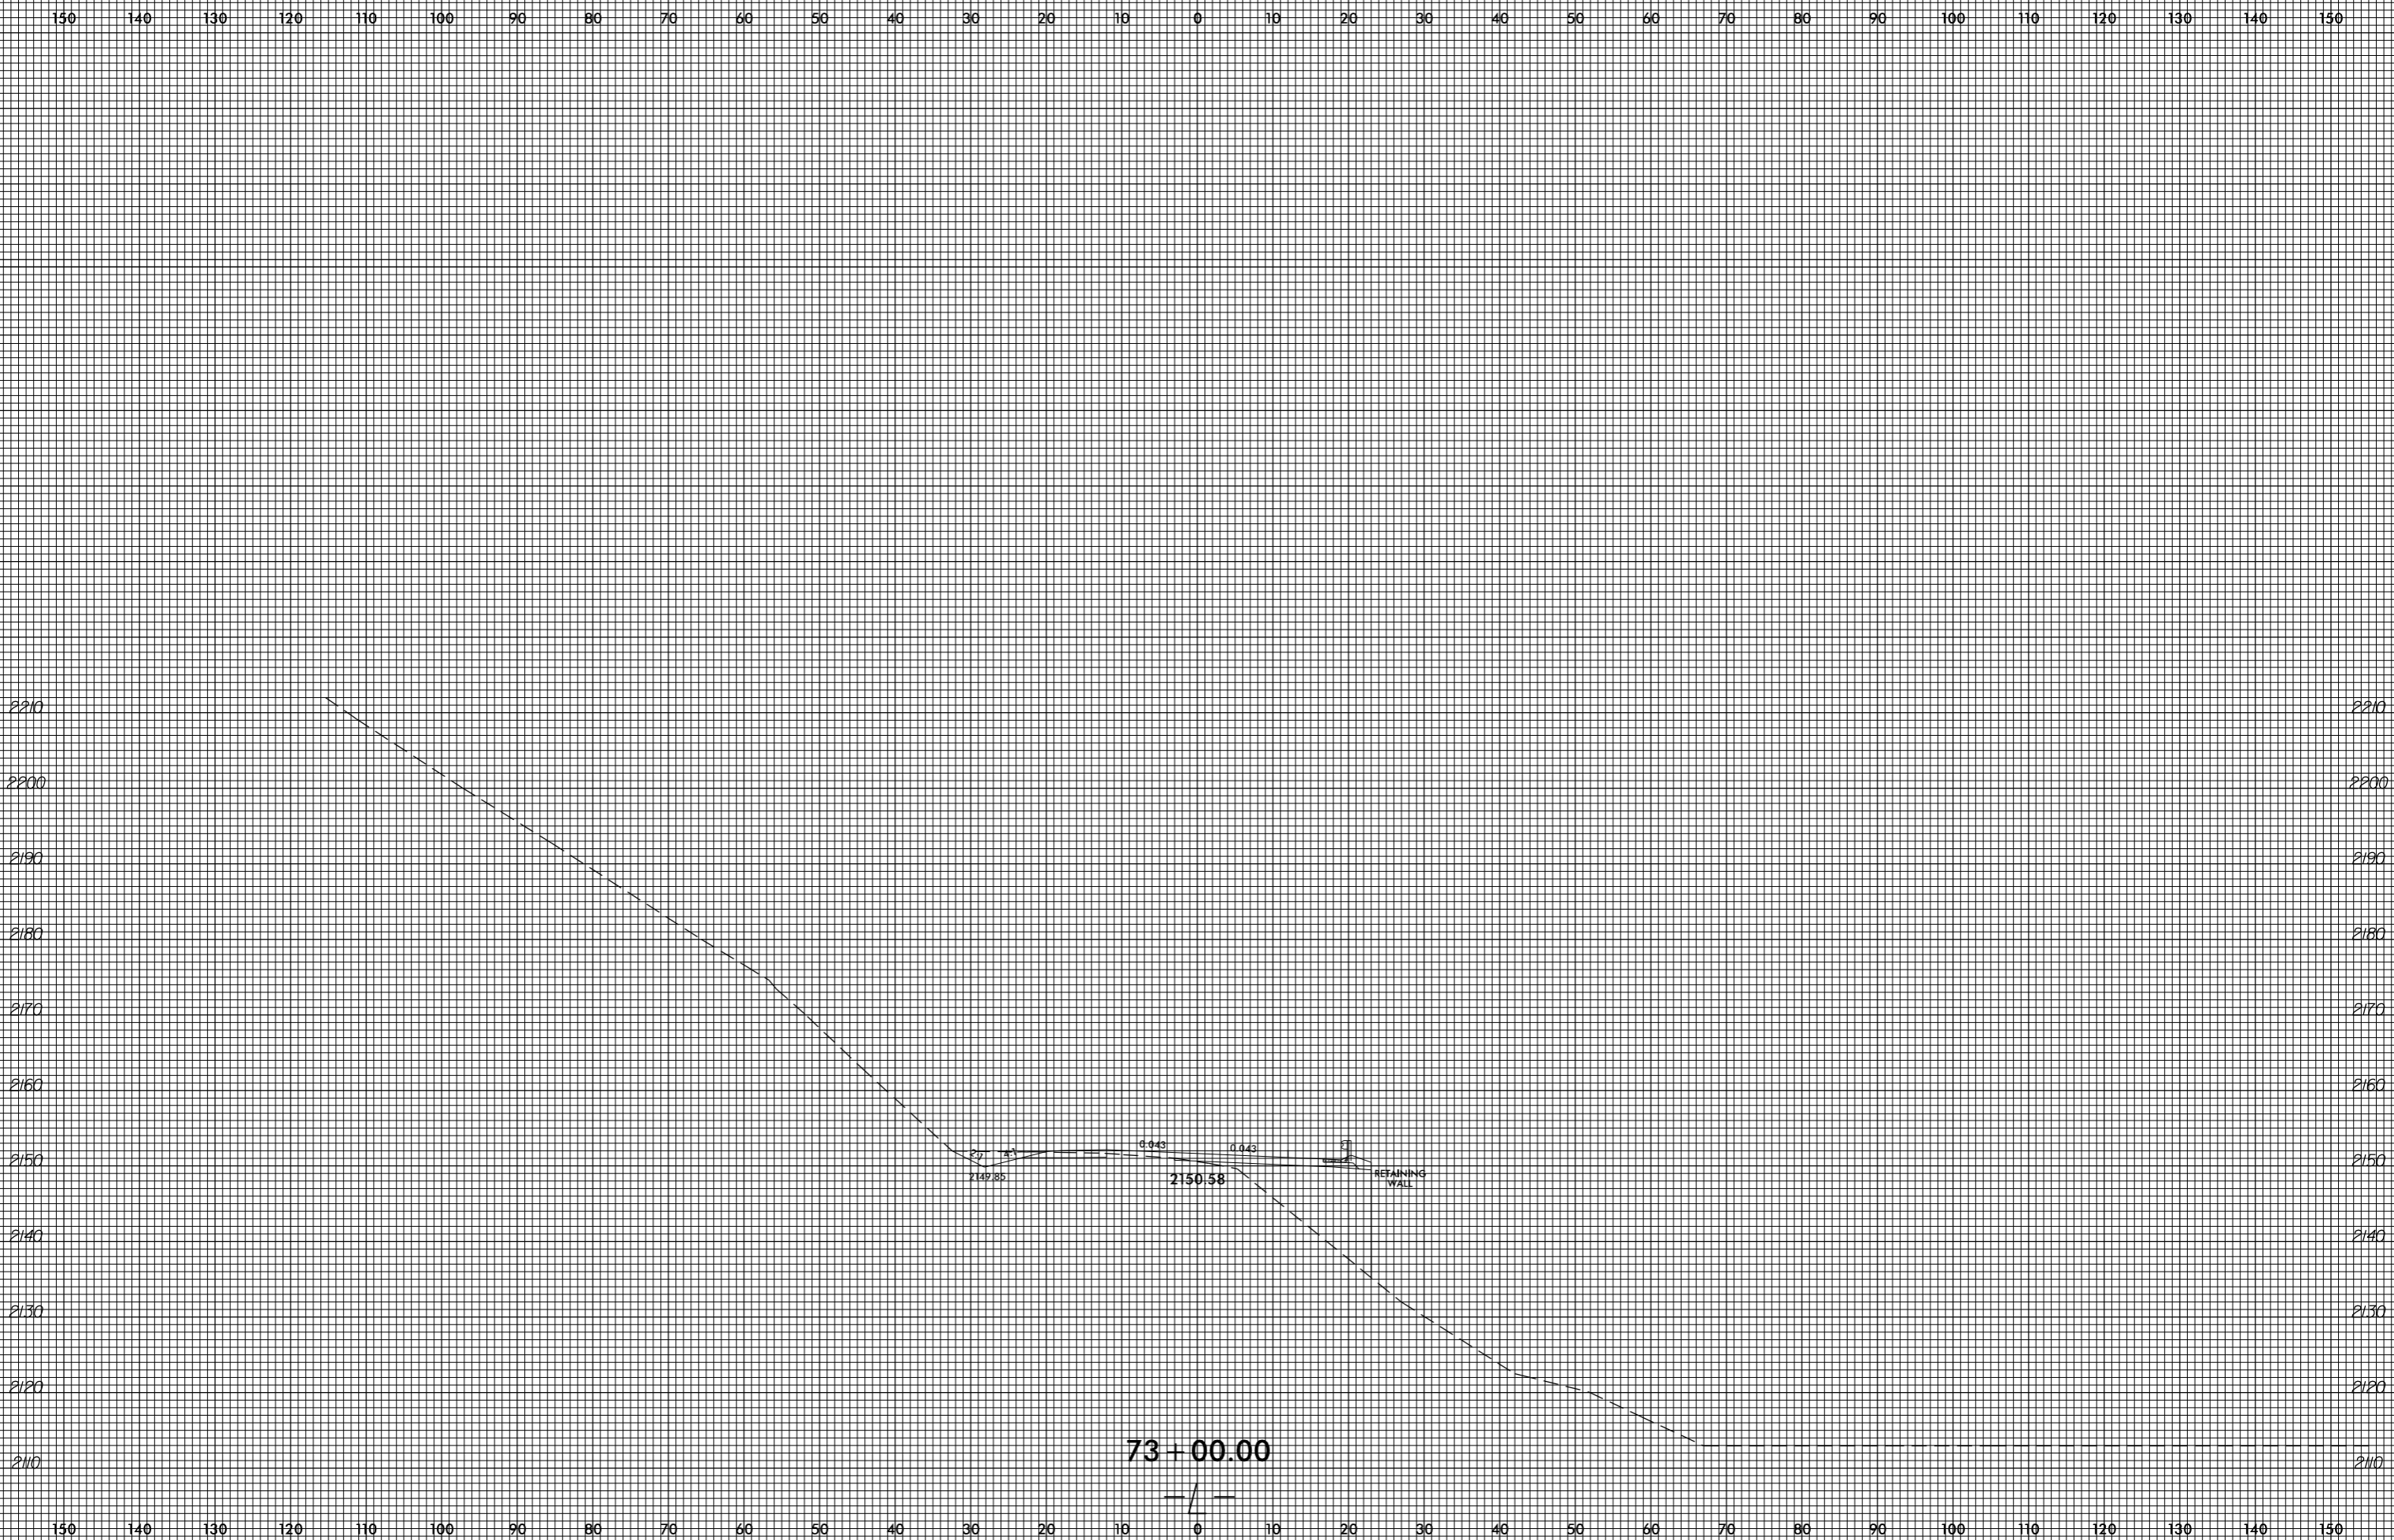

invalid expression
i:\xsc\4753\Rey_xpl.L.dgn
US:ET:per:stamk

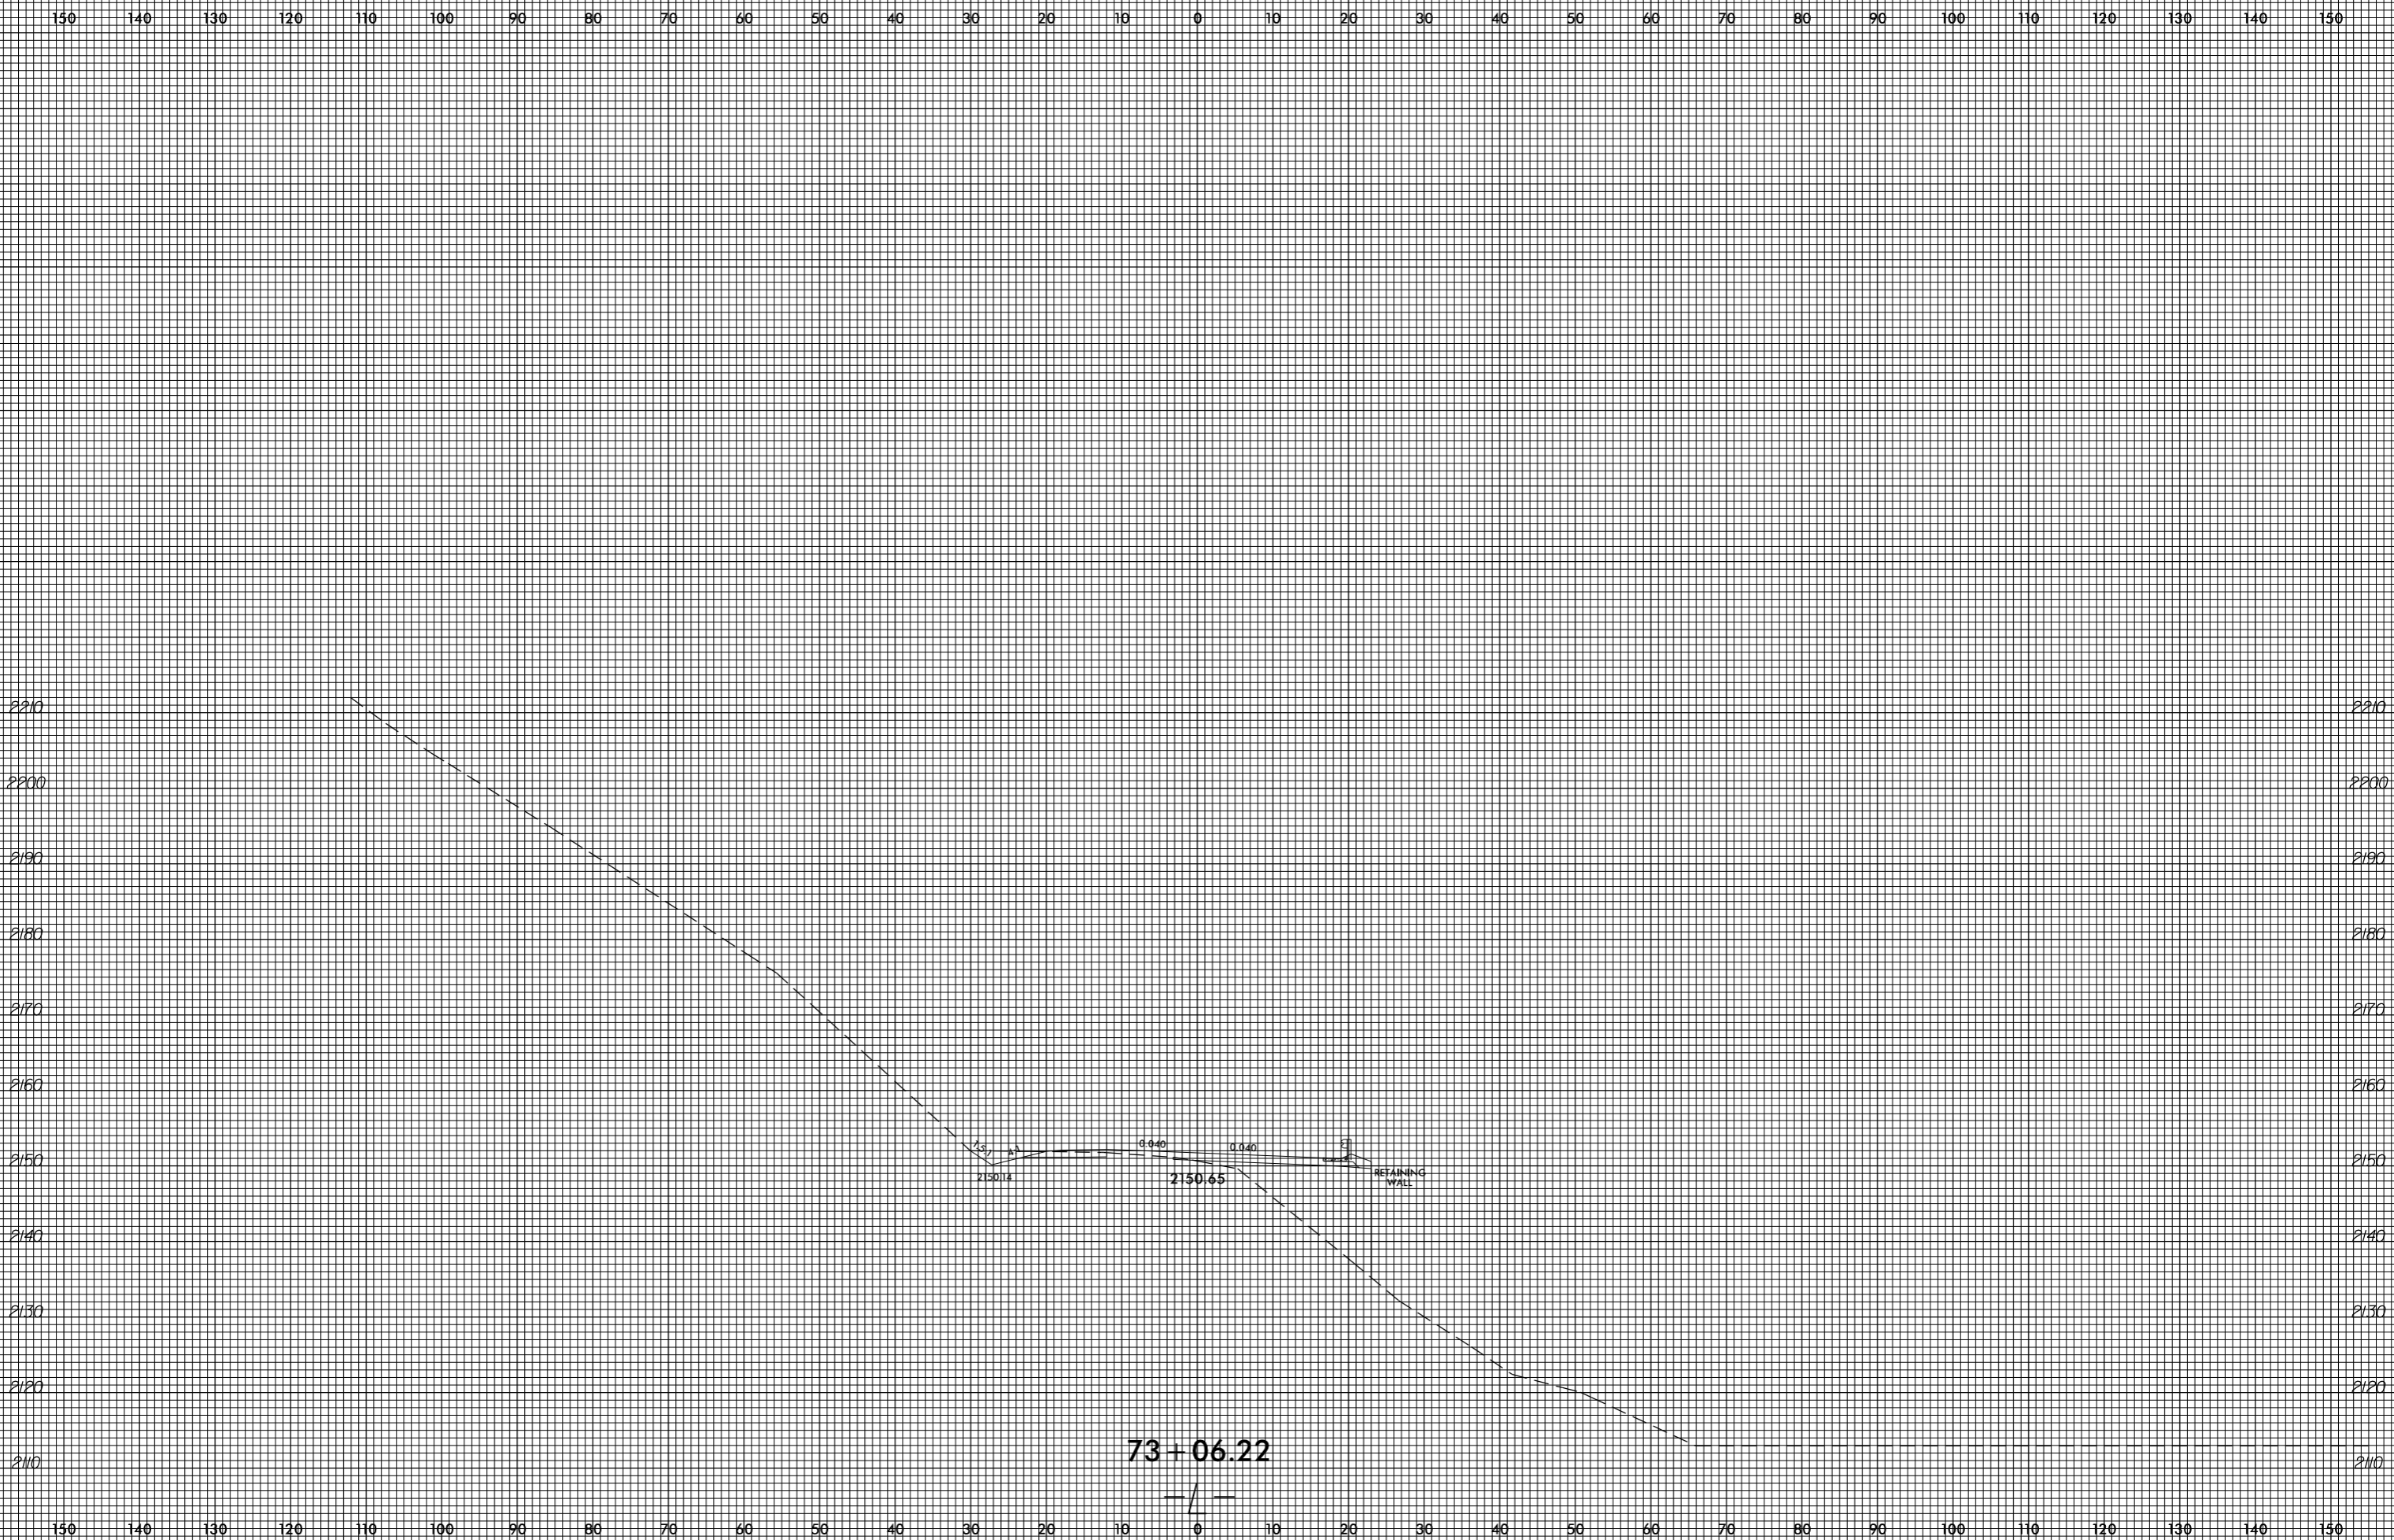


invalid expression
i:\xsc\4753\Rey_xpl.L.dgn
User: eoribmik

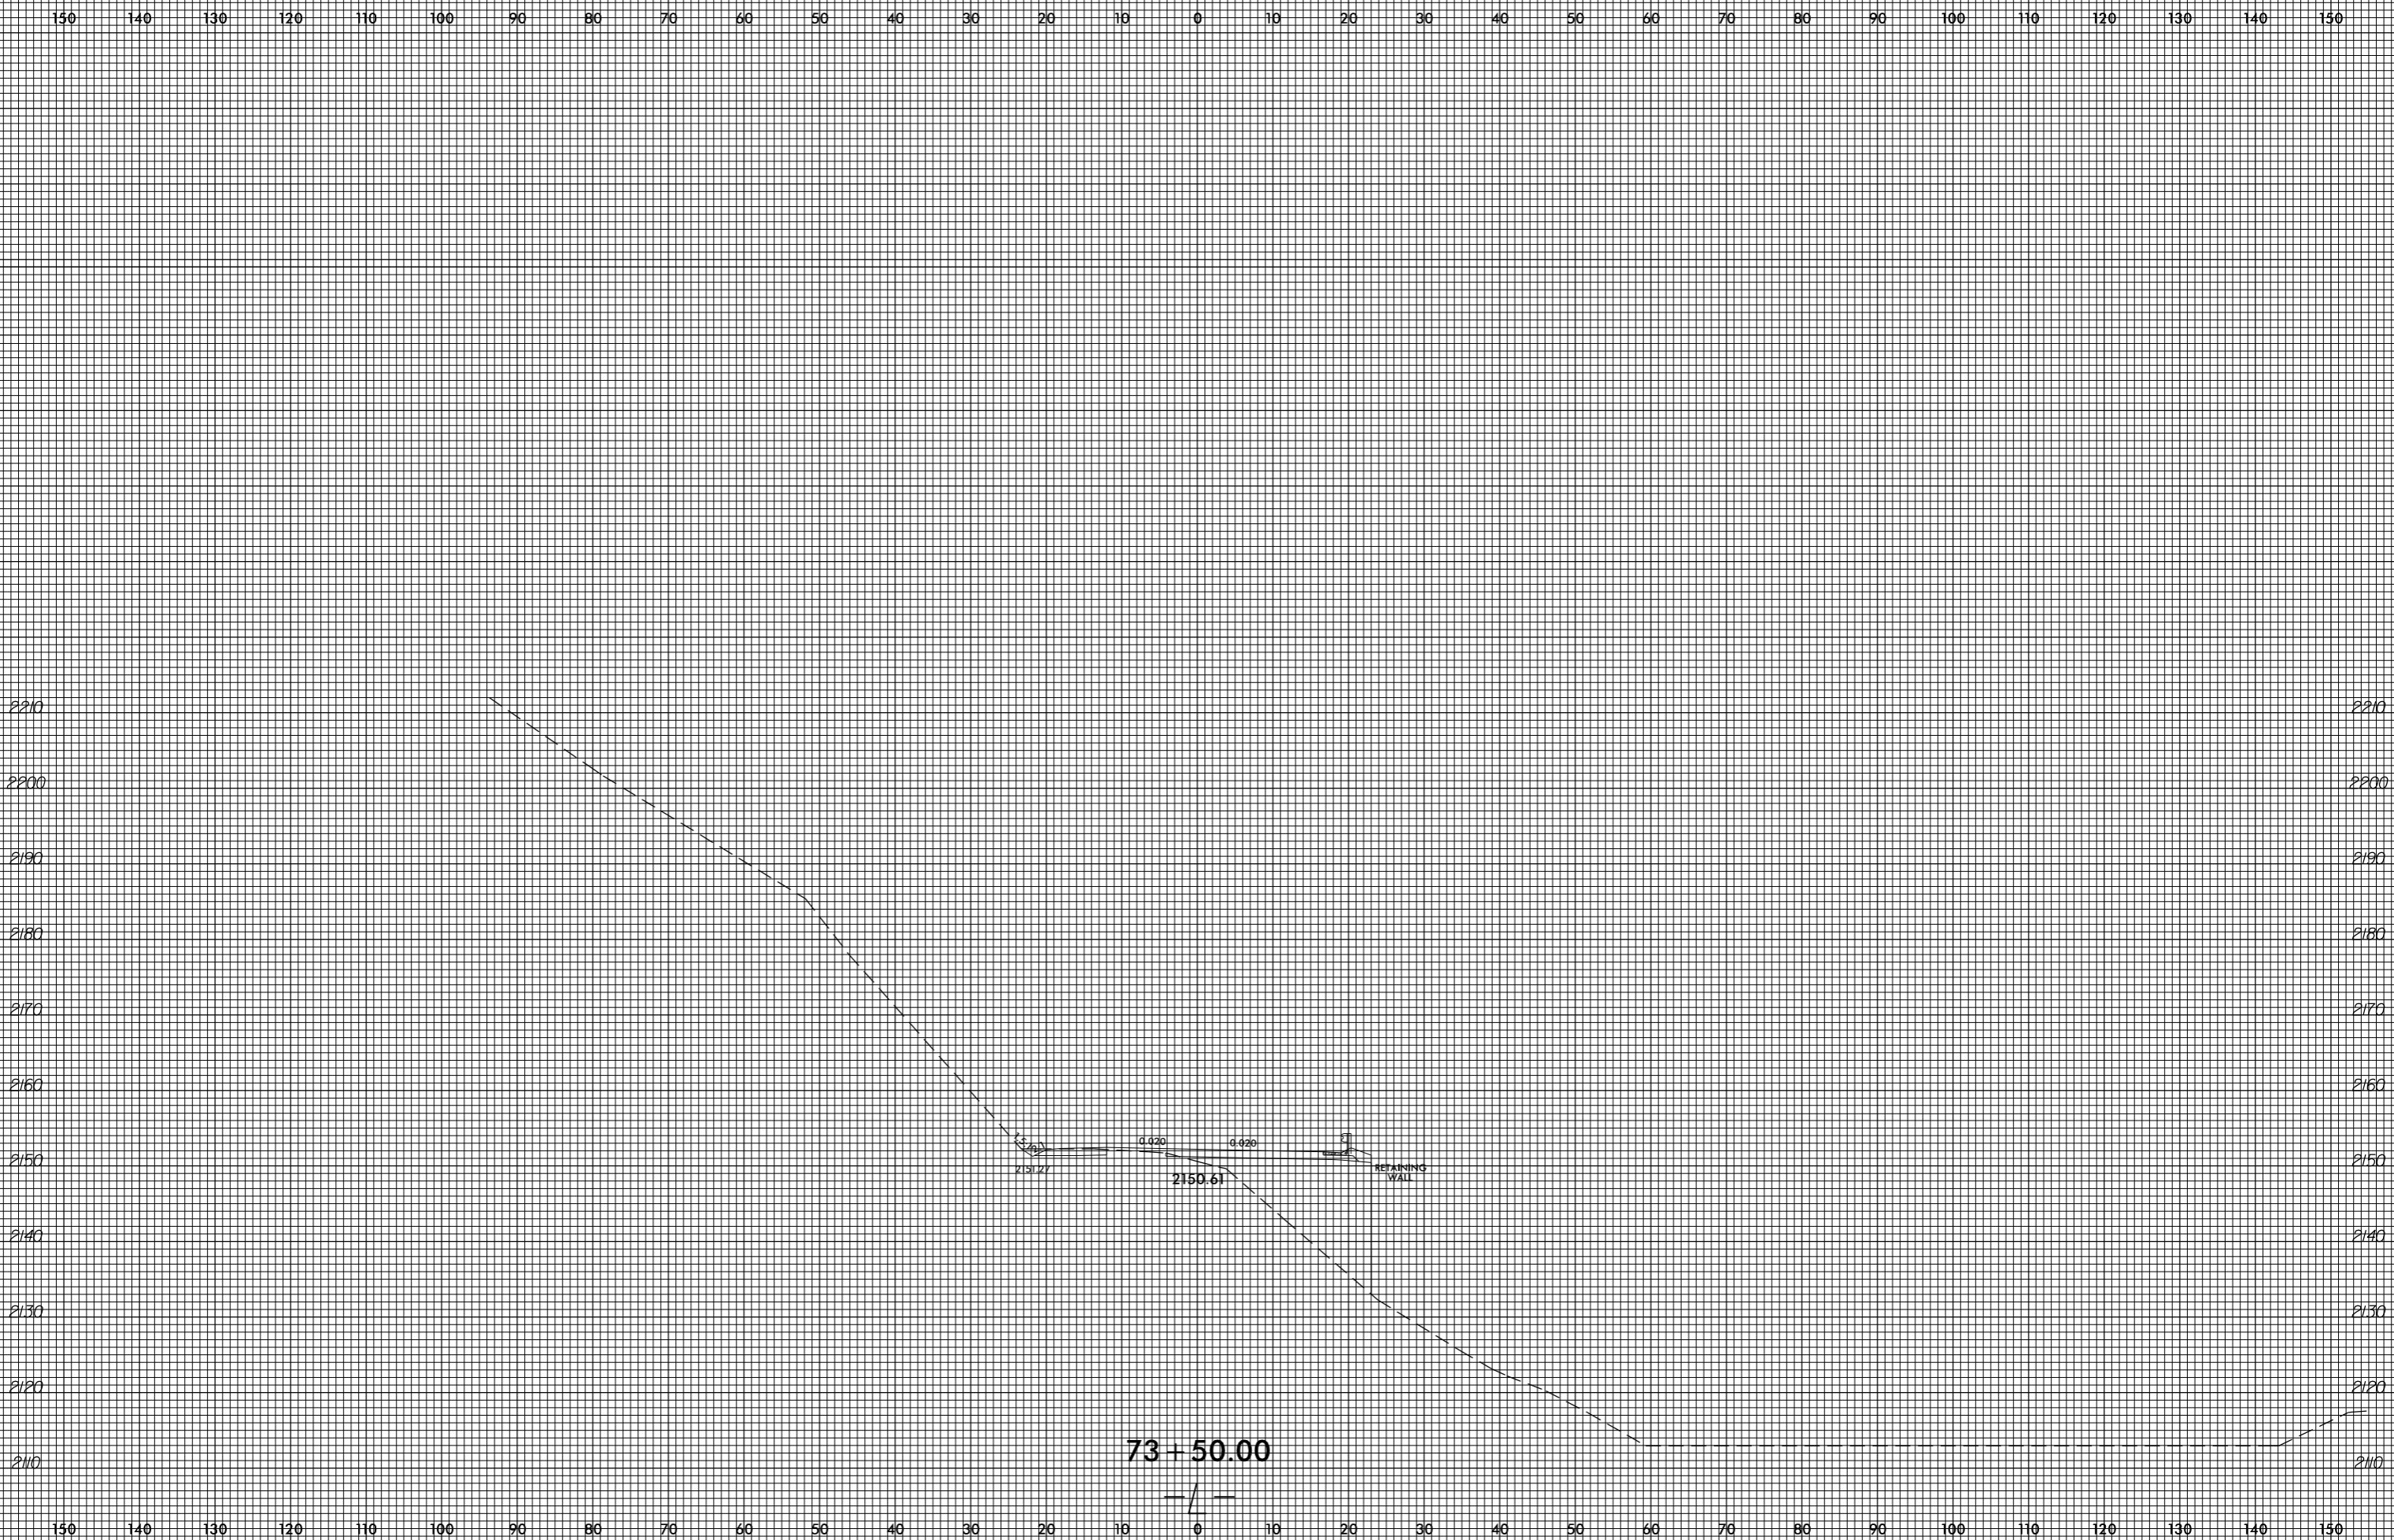


invalid expression
i:\xsc\4753\Refy_xpl.L.dgn
US:ET:perstamk

8/23/99


0 5 10	PROJ. REFERENCE NO. R-4753	SHEET NO. X-80
--------	-------------------------------	-------------------

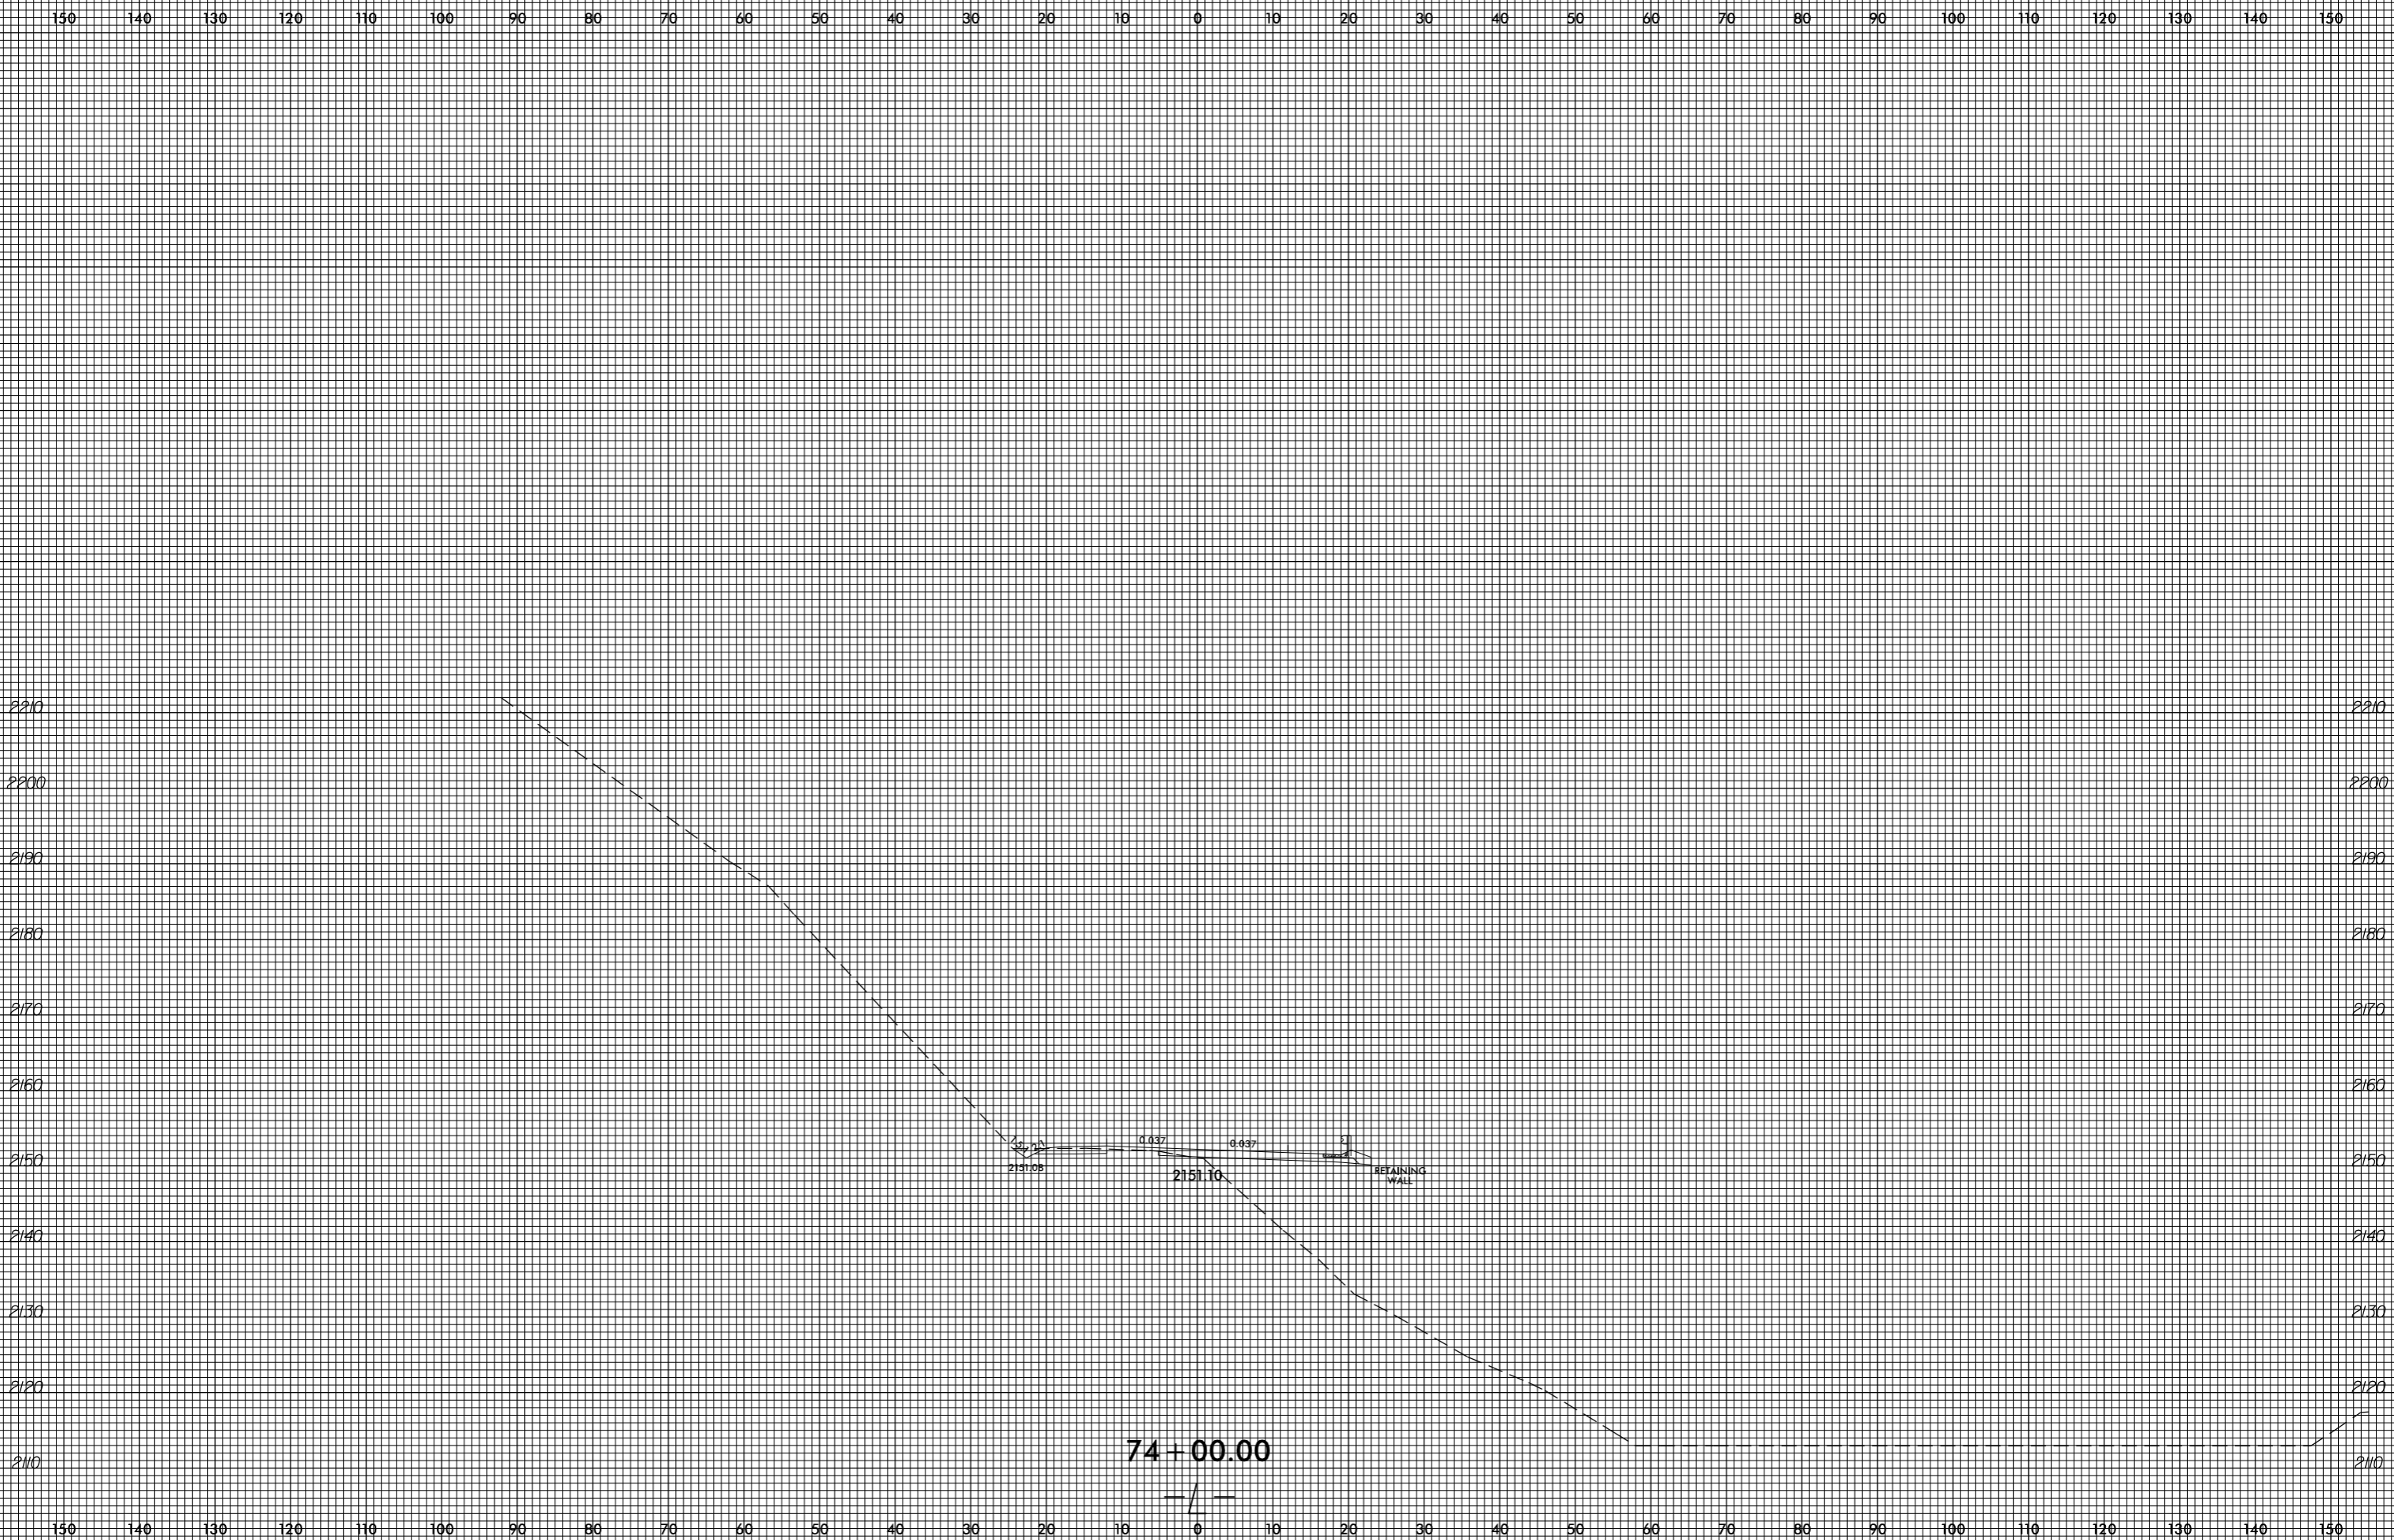


invalid expression
i:\xsc\4753_Rdy_xpl.L.dgn
US:ET:perstamk

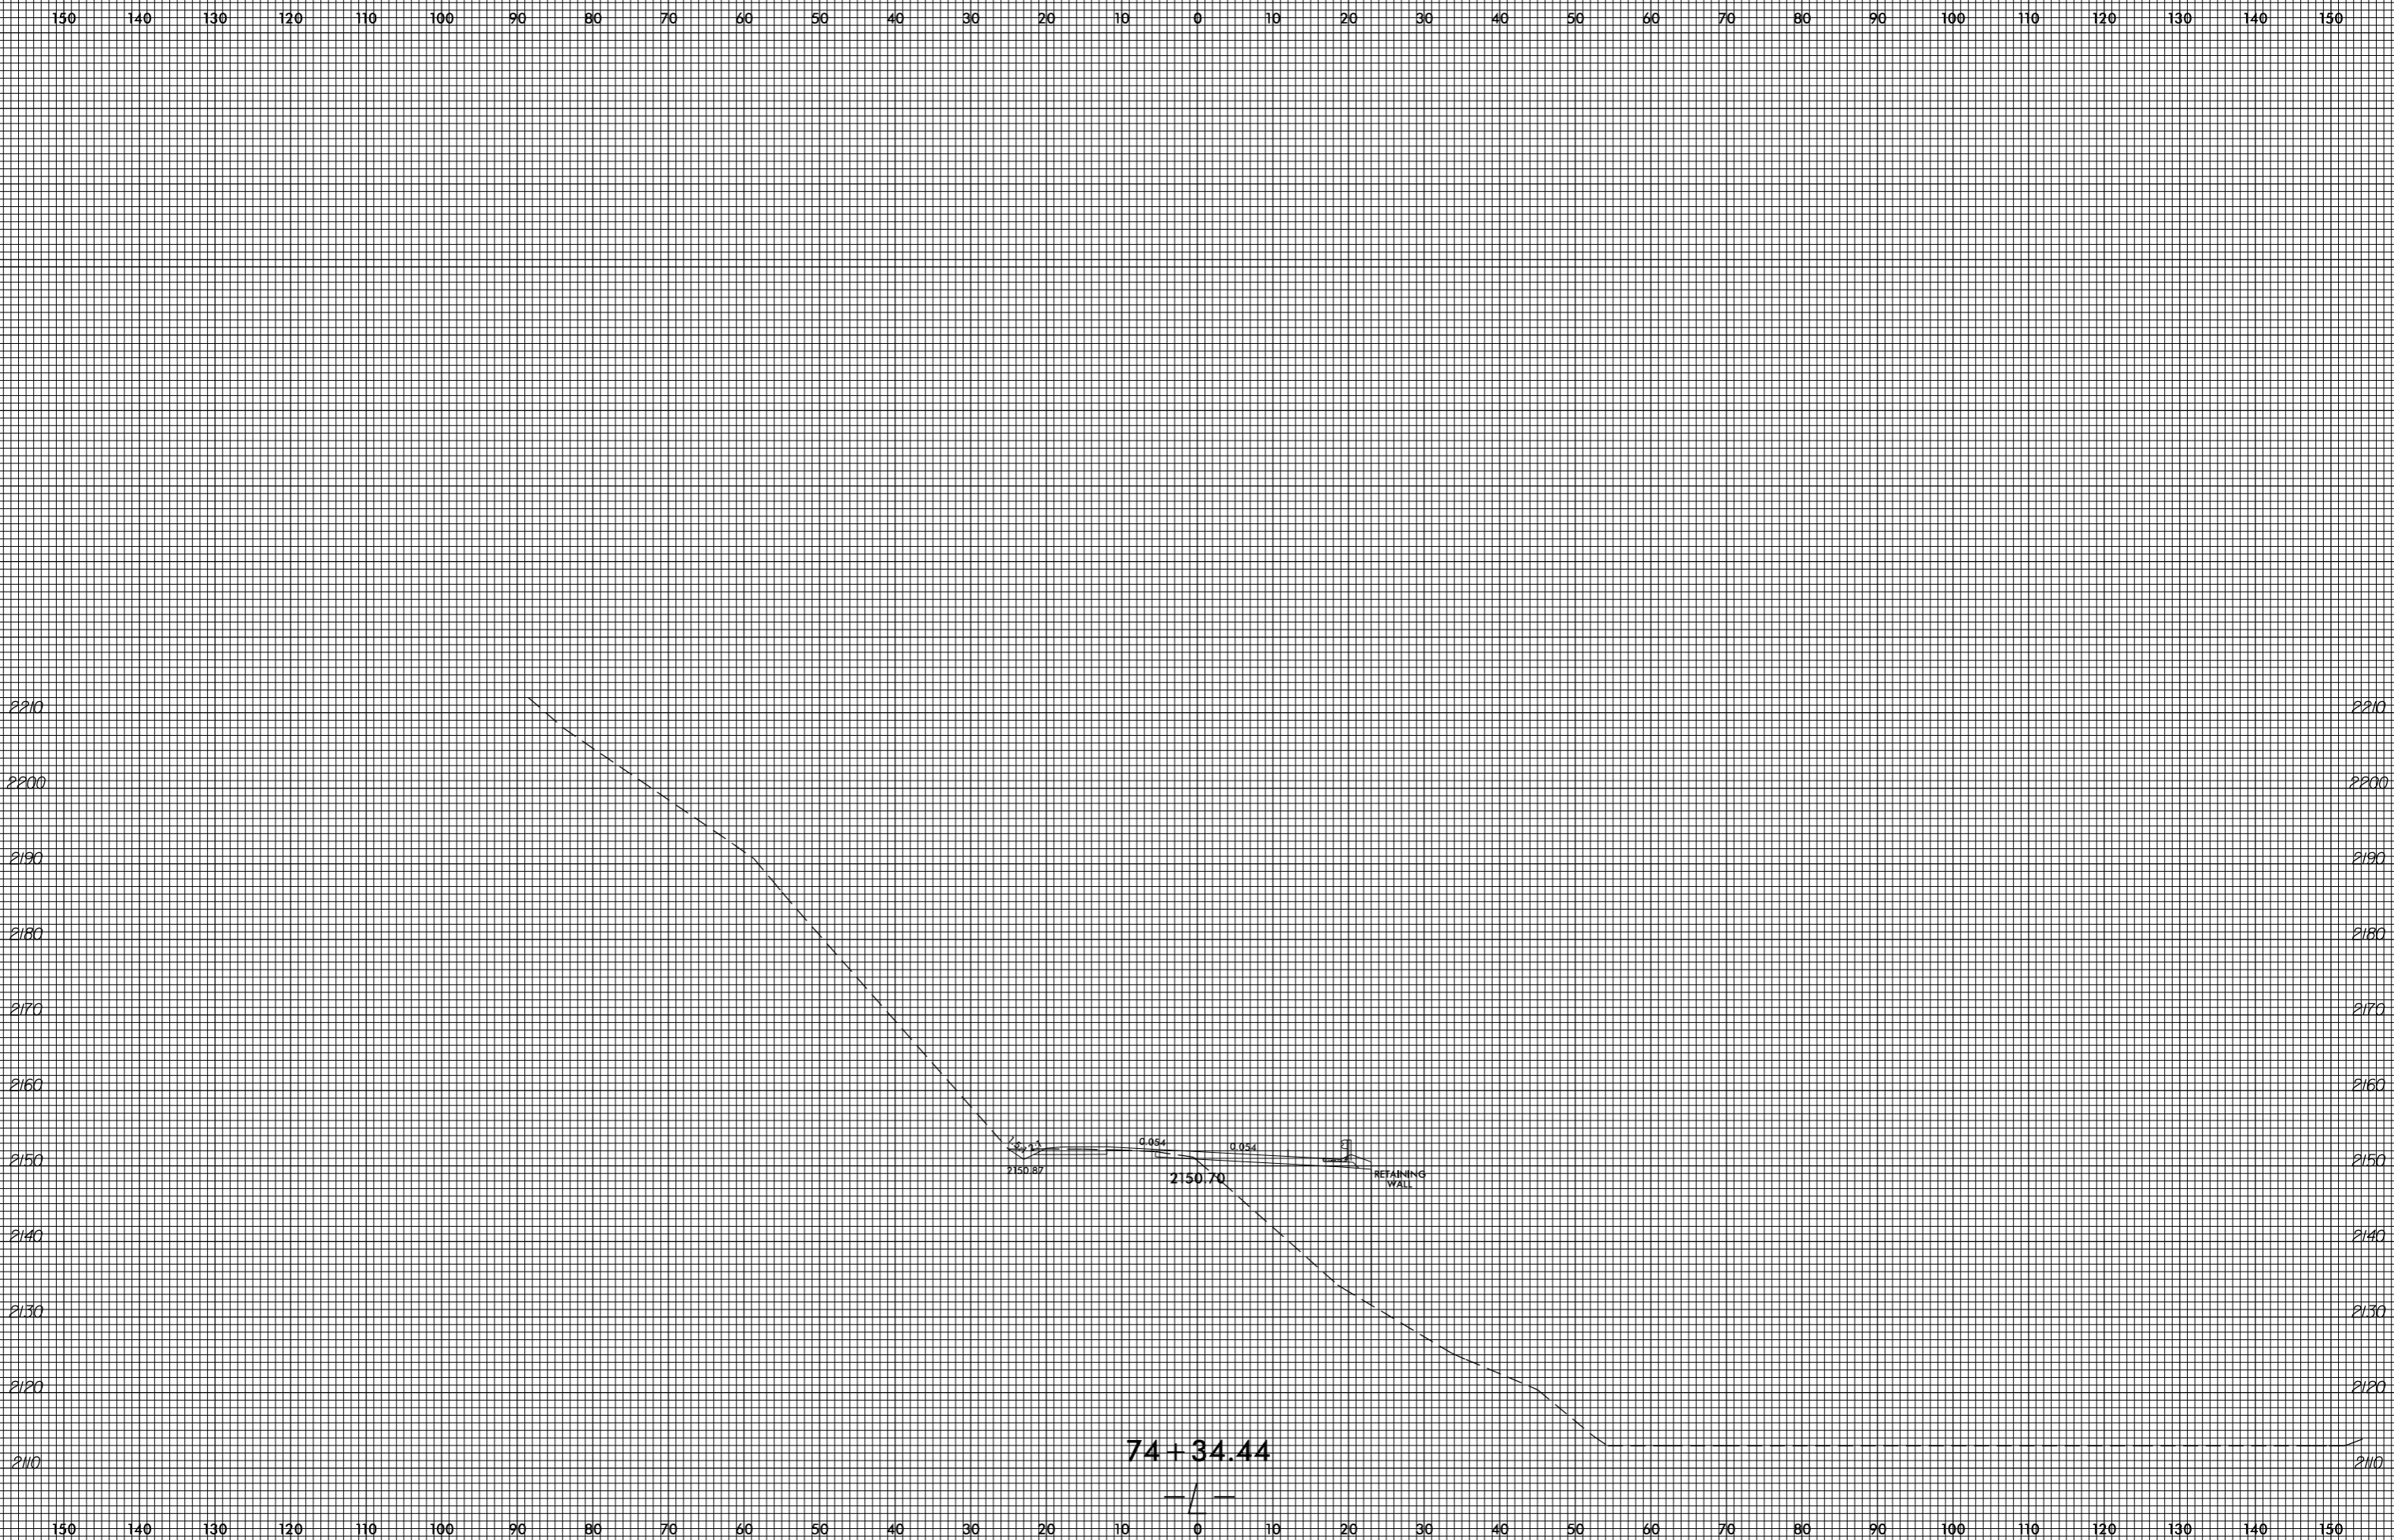


invalid expression
i:\xsc\4753\Refy_xpl.L.dgn
US:ET:perstamk

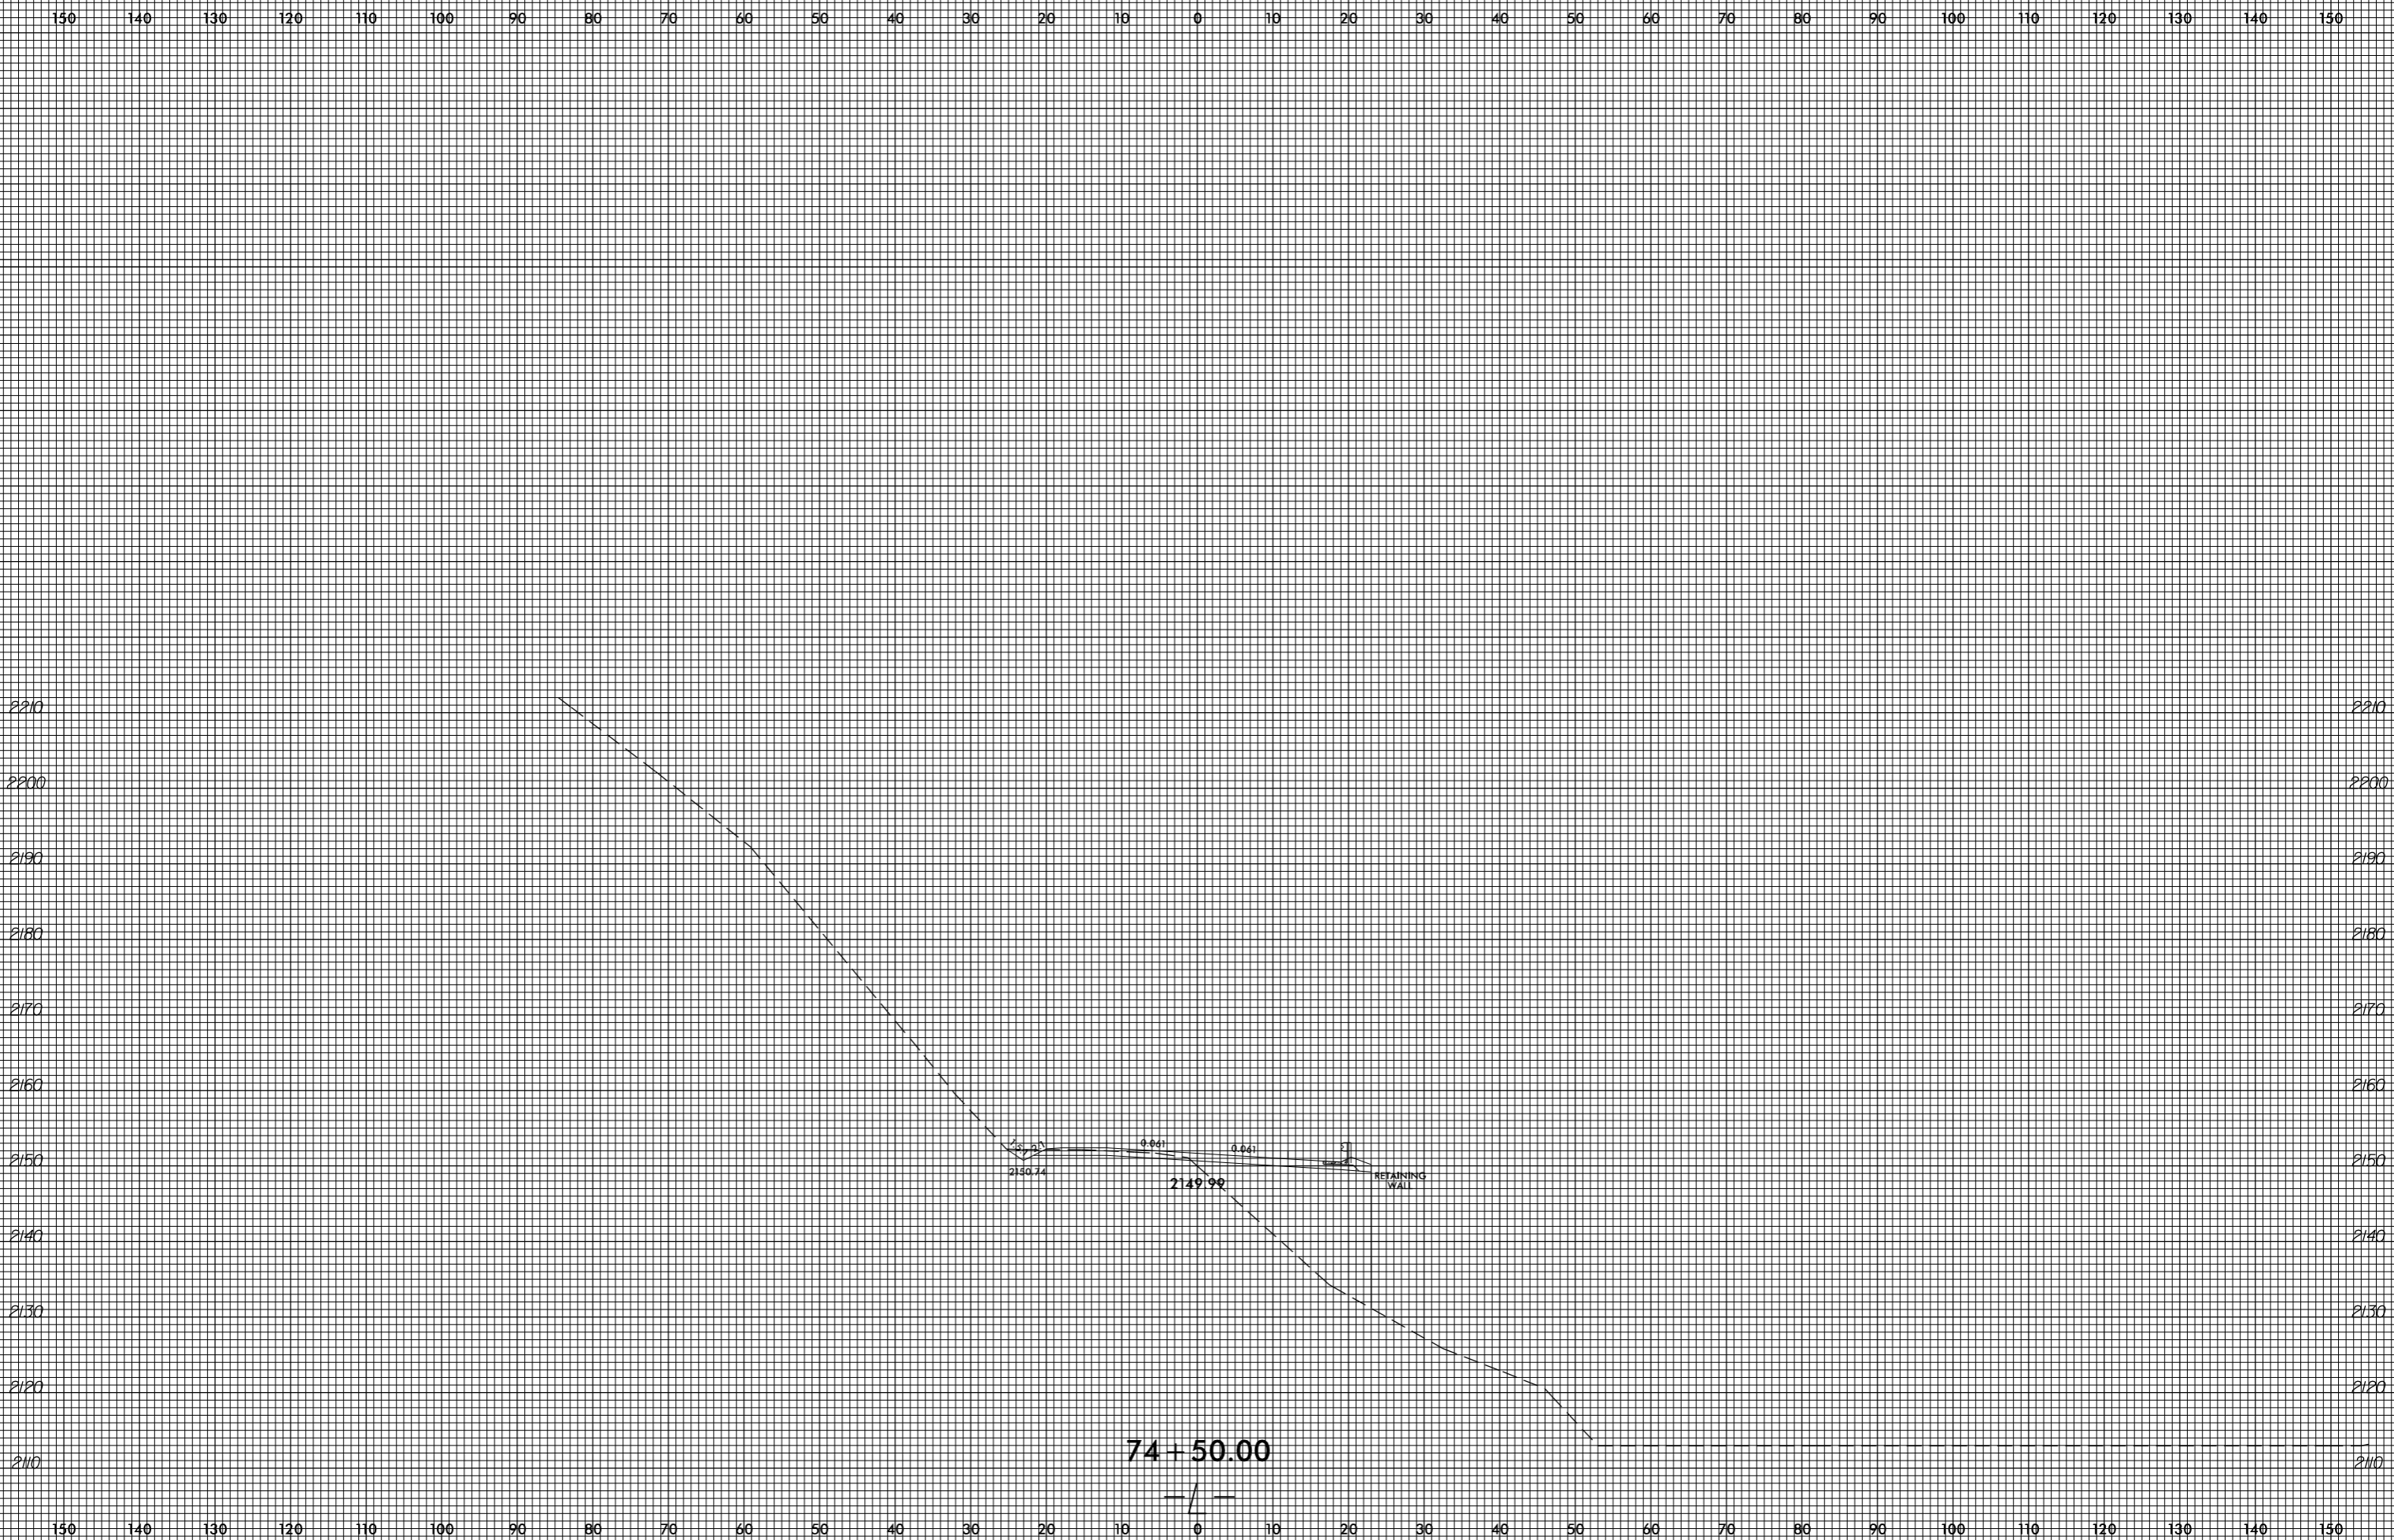

invalid expression
i:\xsc\4753_Rdy_xpl.L.dgn
US:ET:perstamk

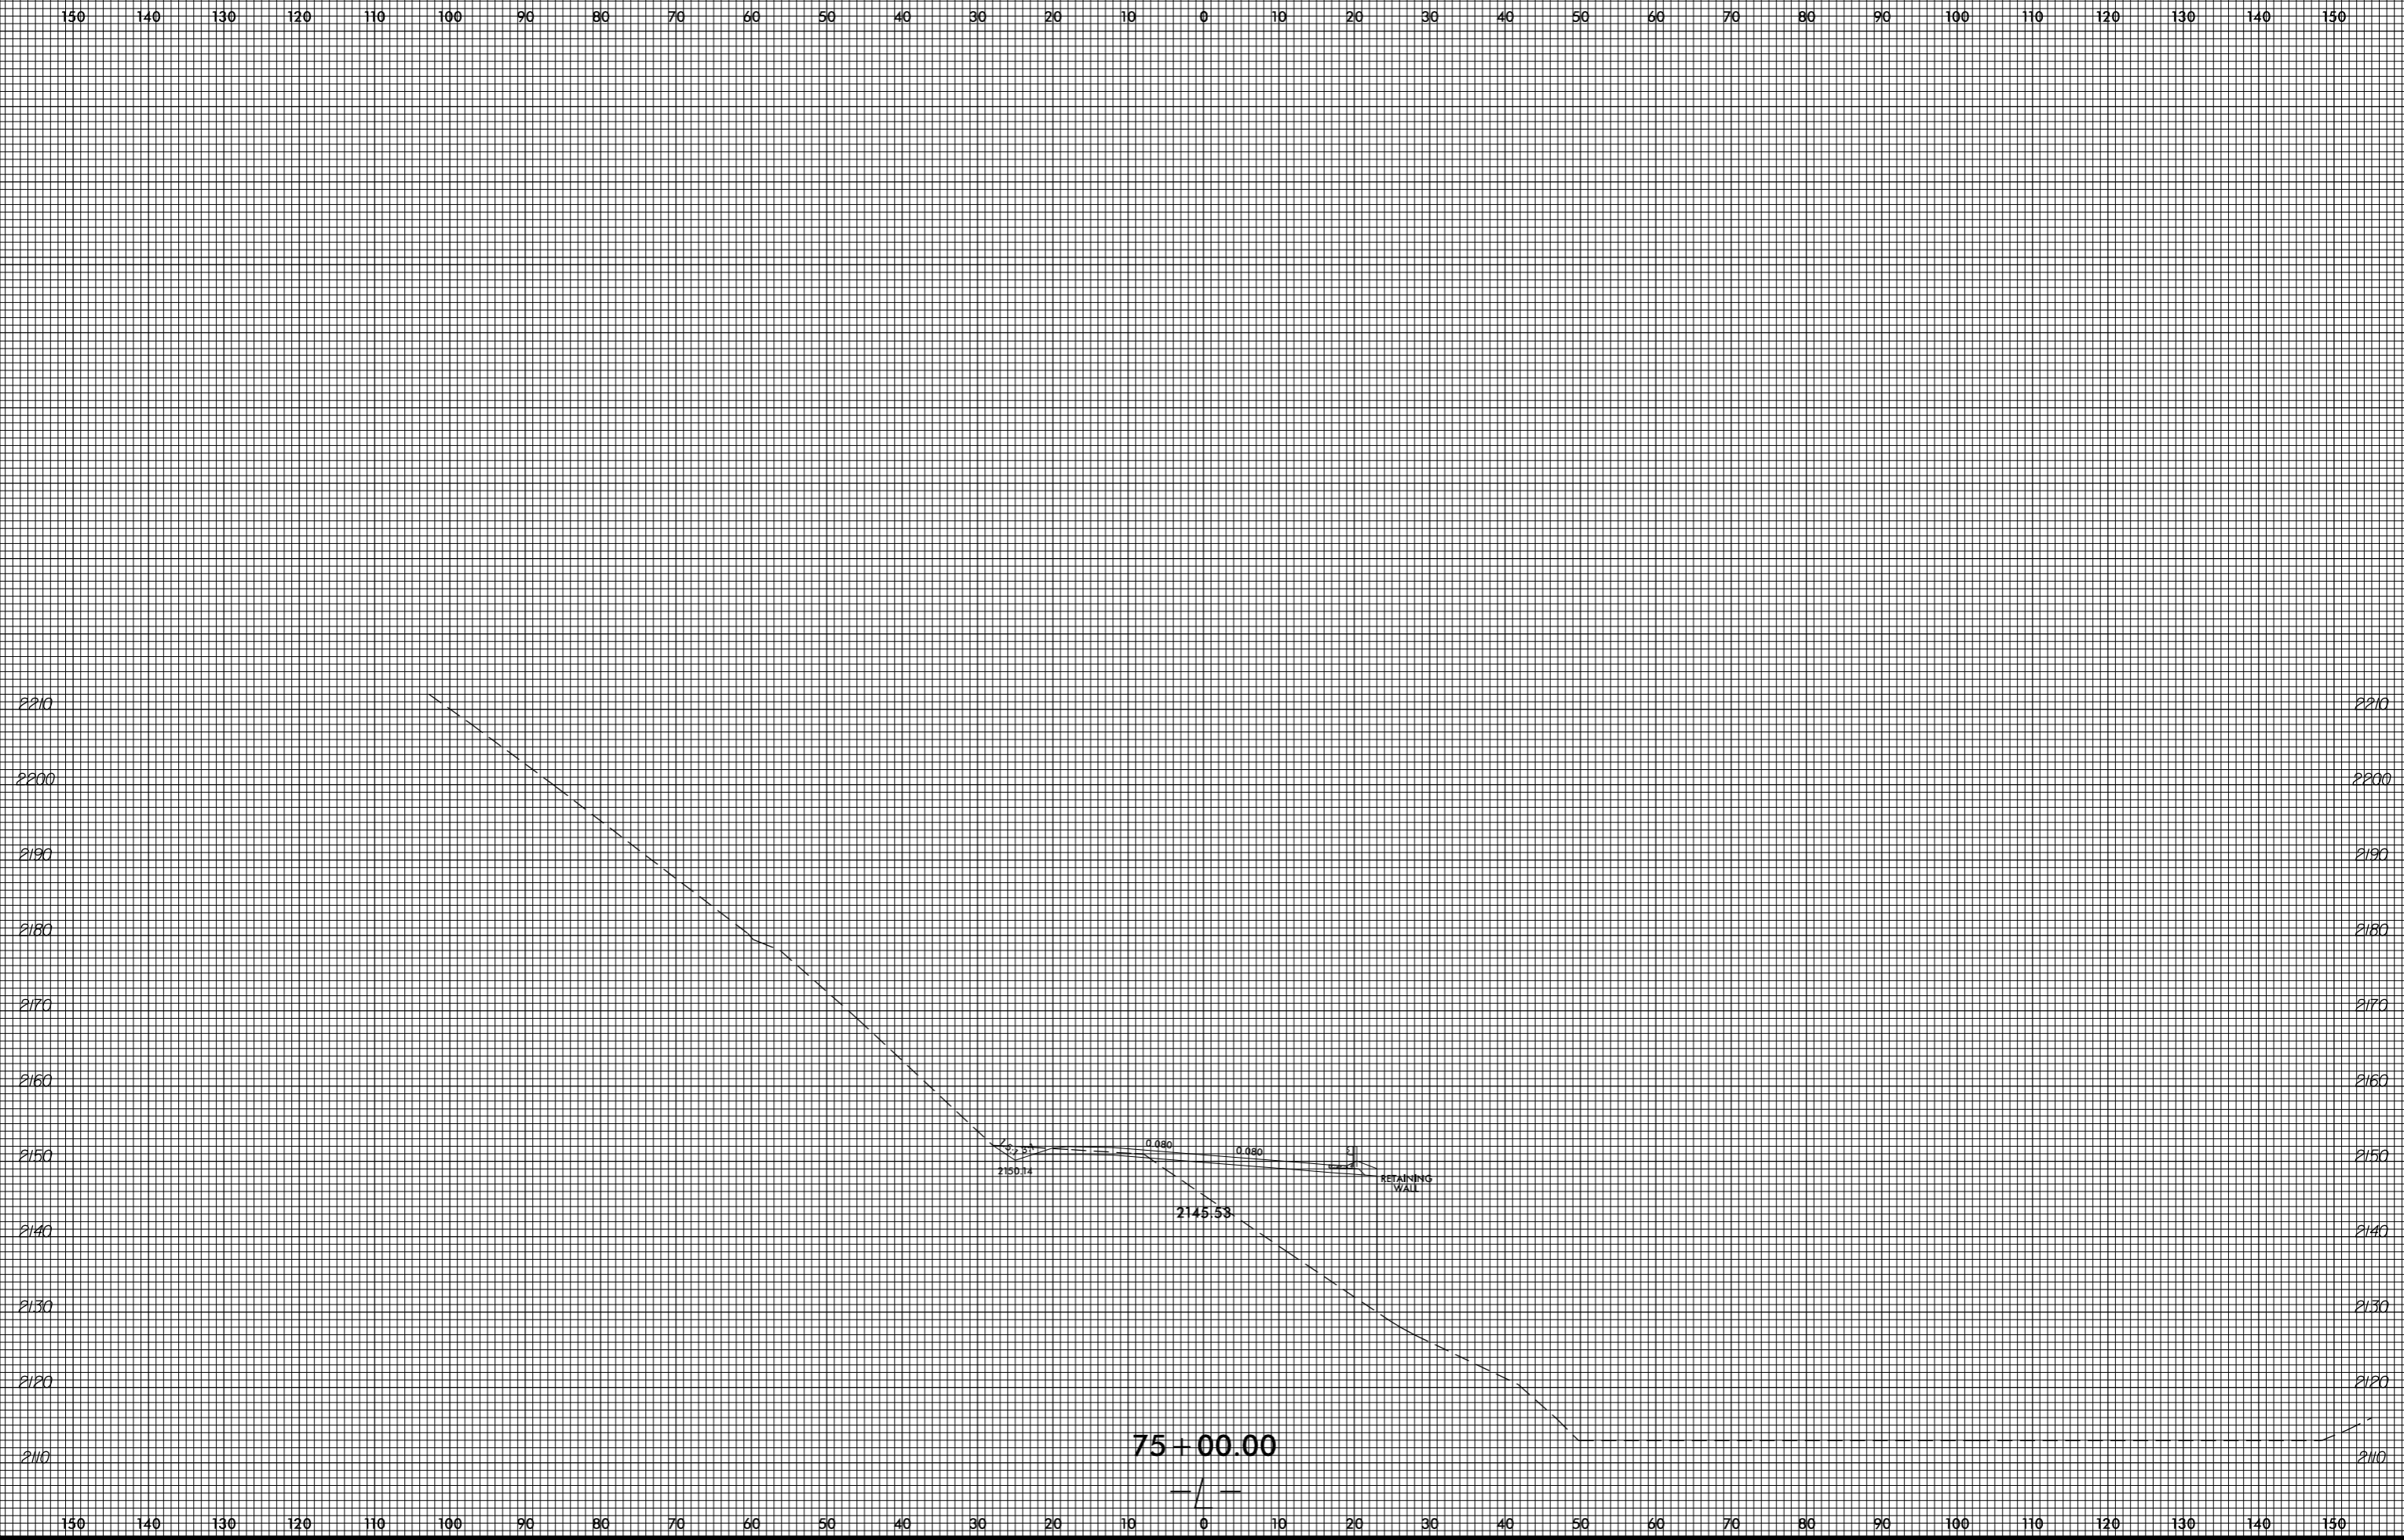


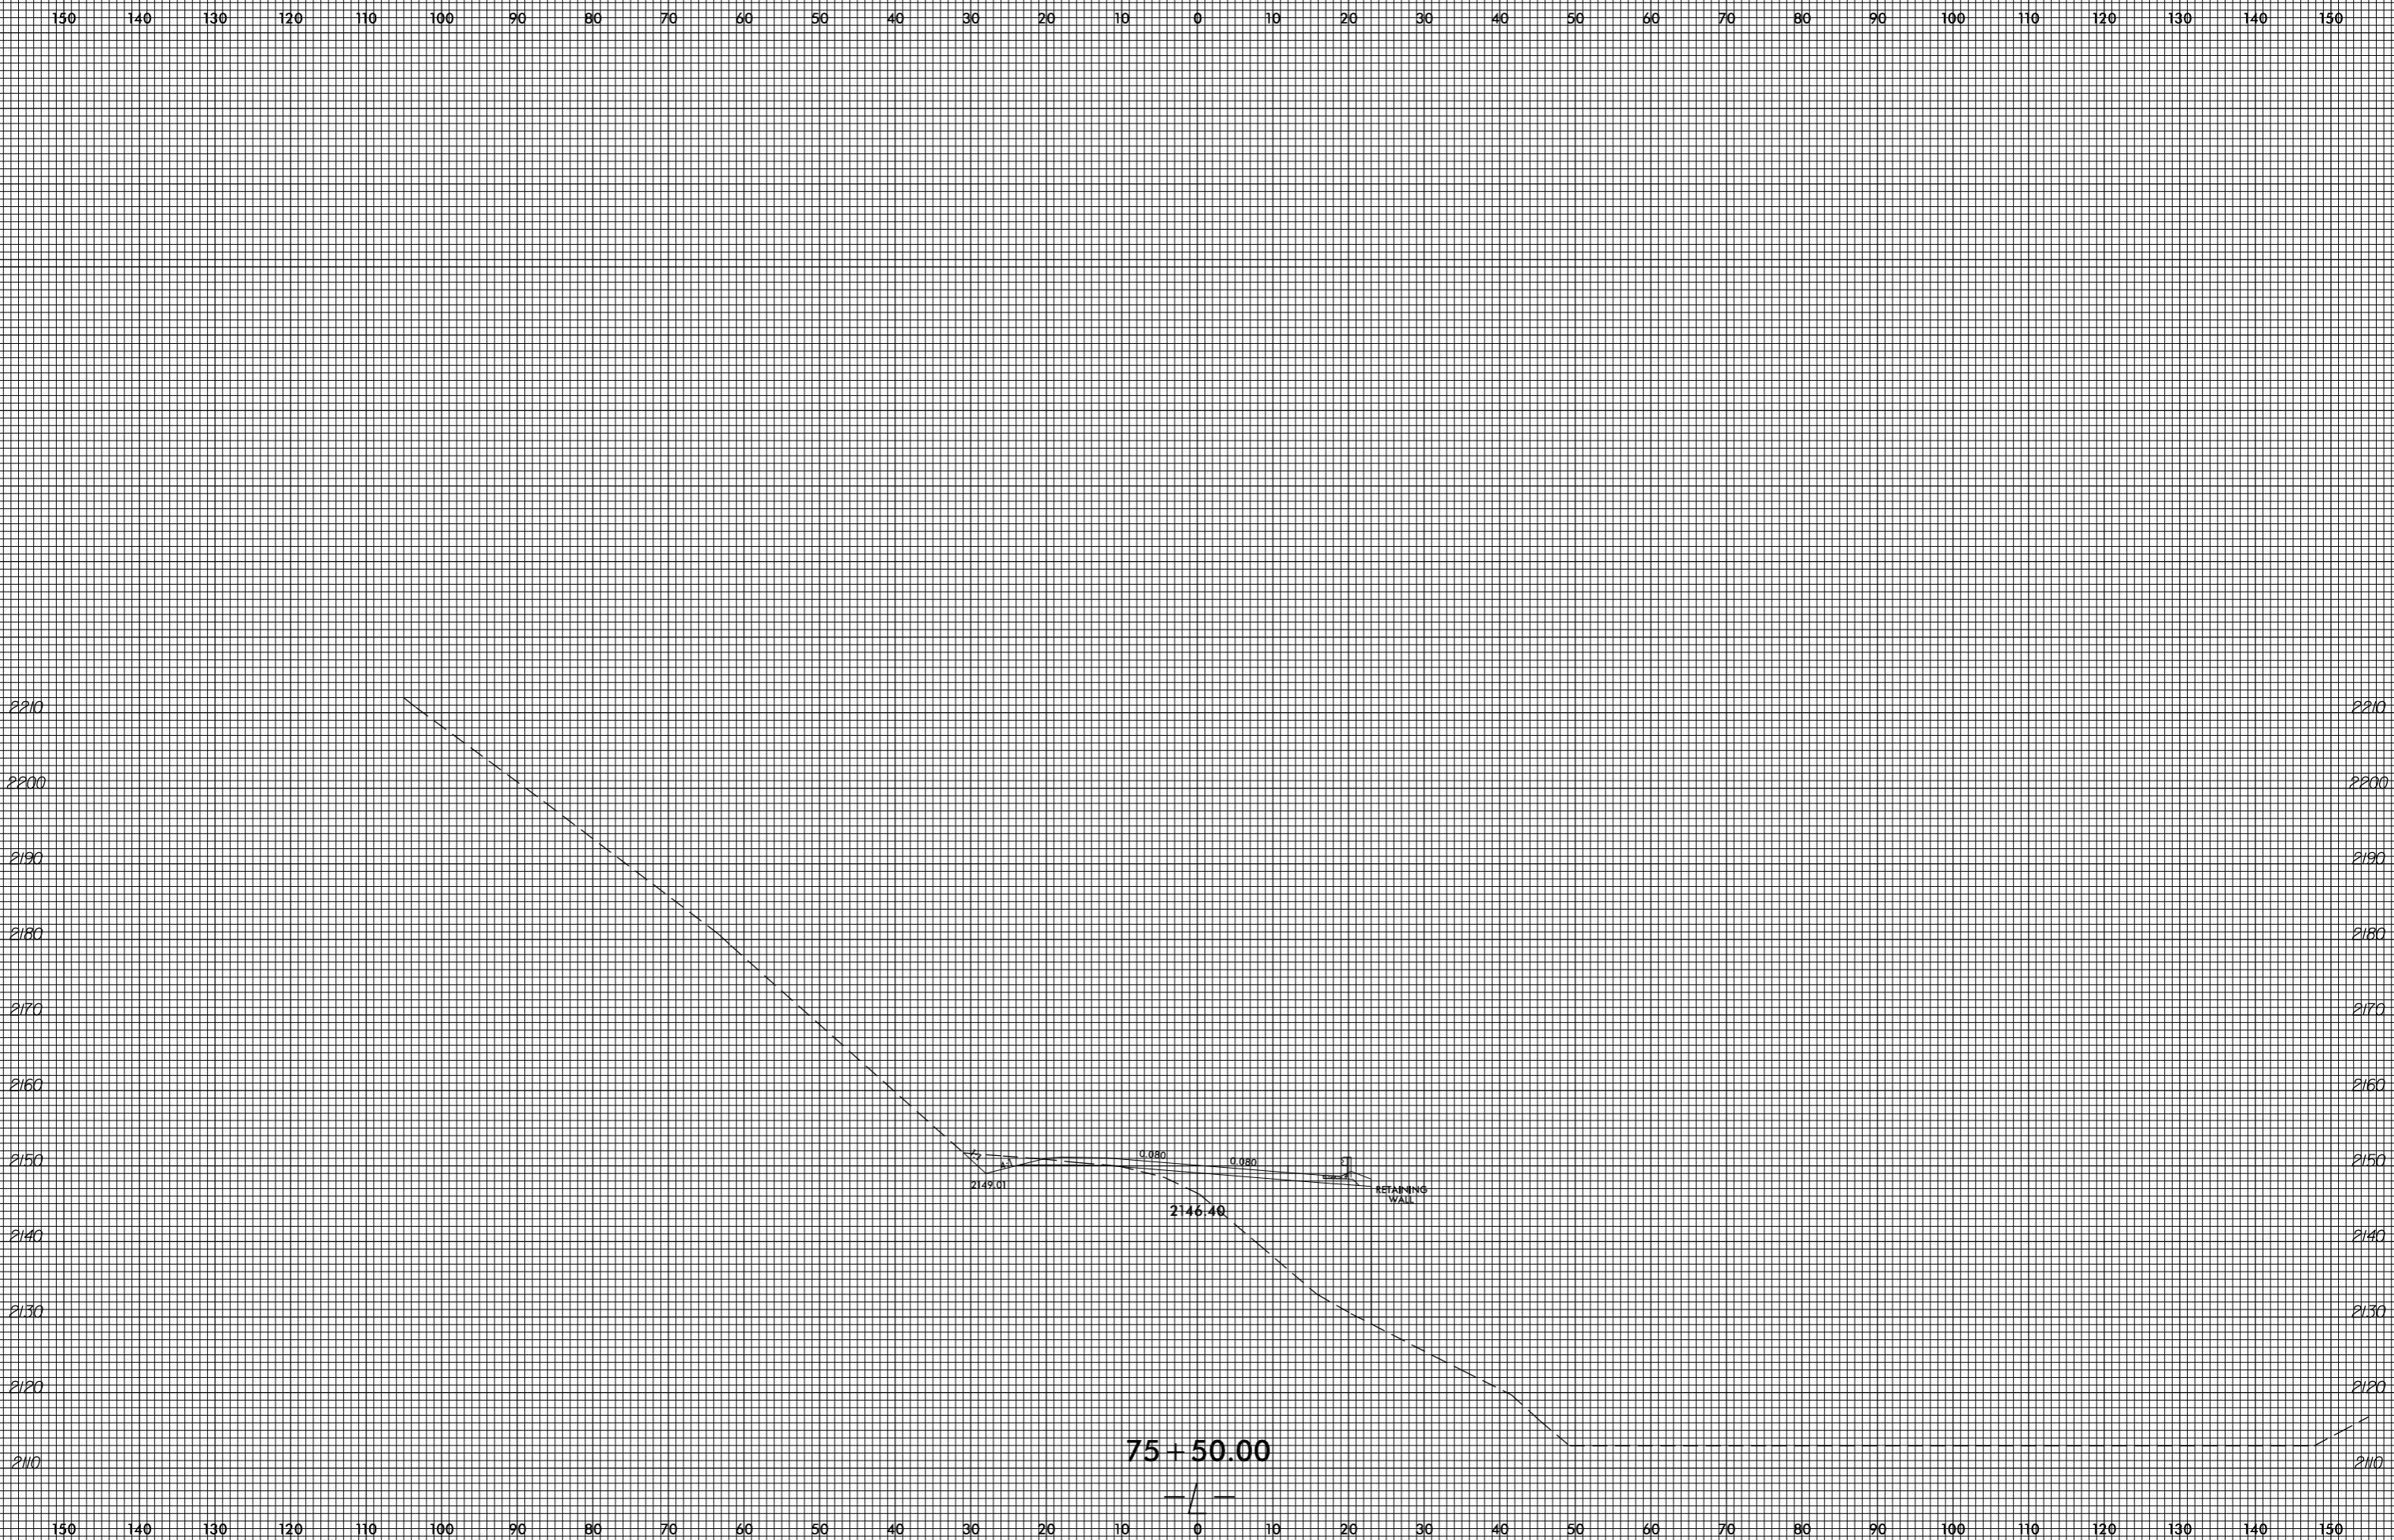

invalid expression
i:\xsc\14753.Rej...xp.L.dgn
US:ET:perstamk

8/23/99


0 5 10	PROJ. REFERENCE NO. R-4753	SHEET NO. X-85
--------	-------------------------------	-------------------

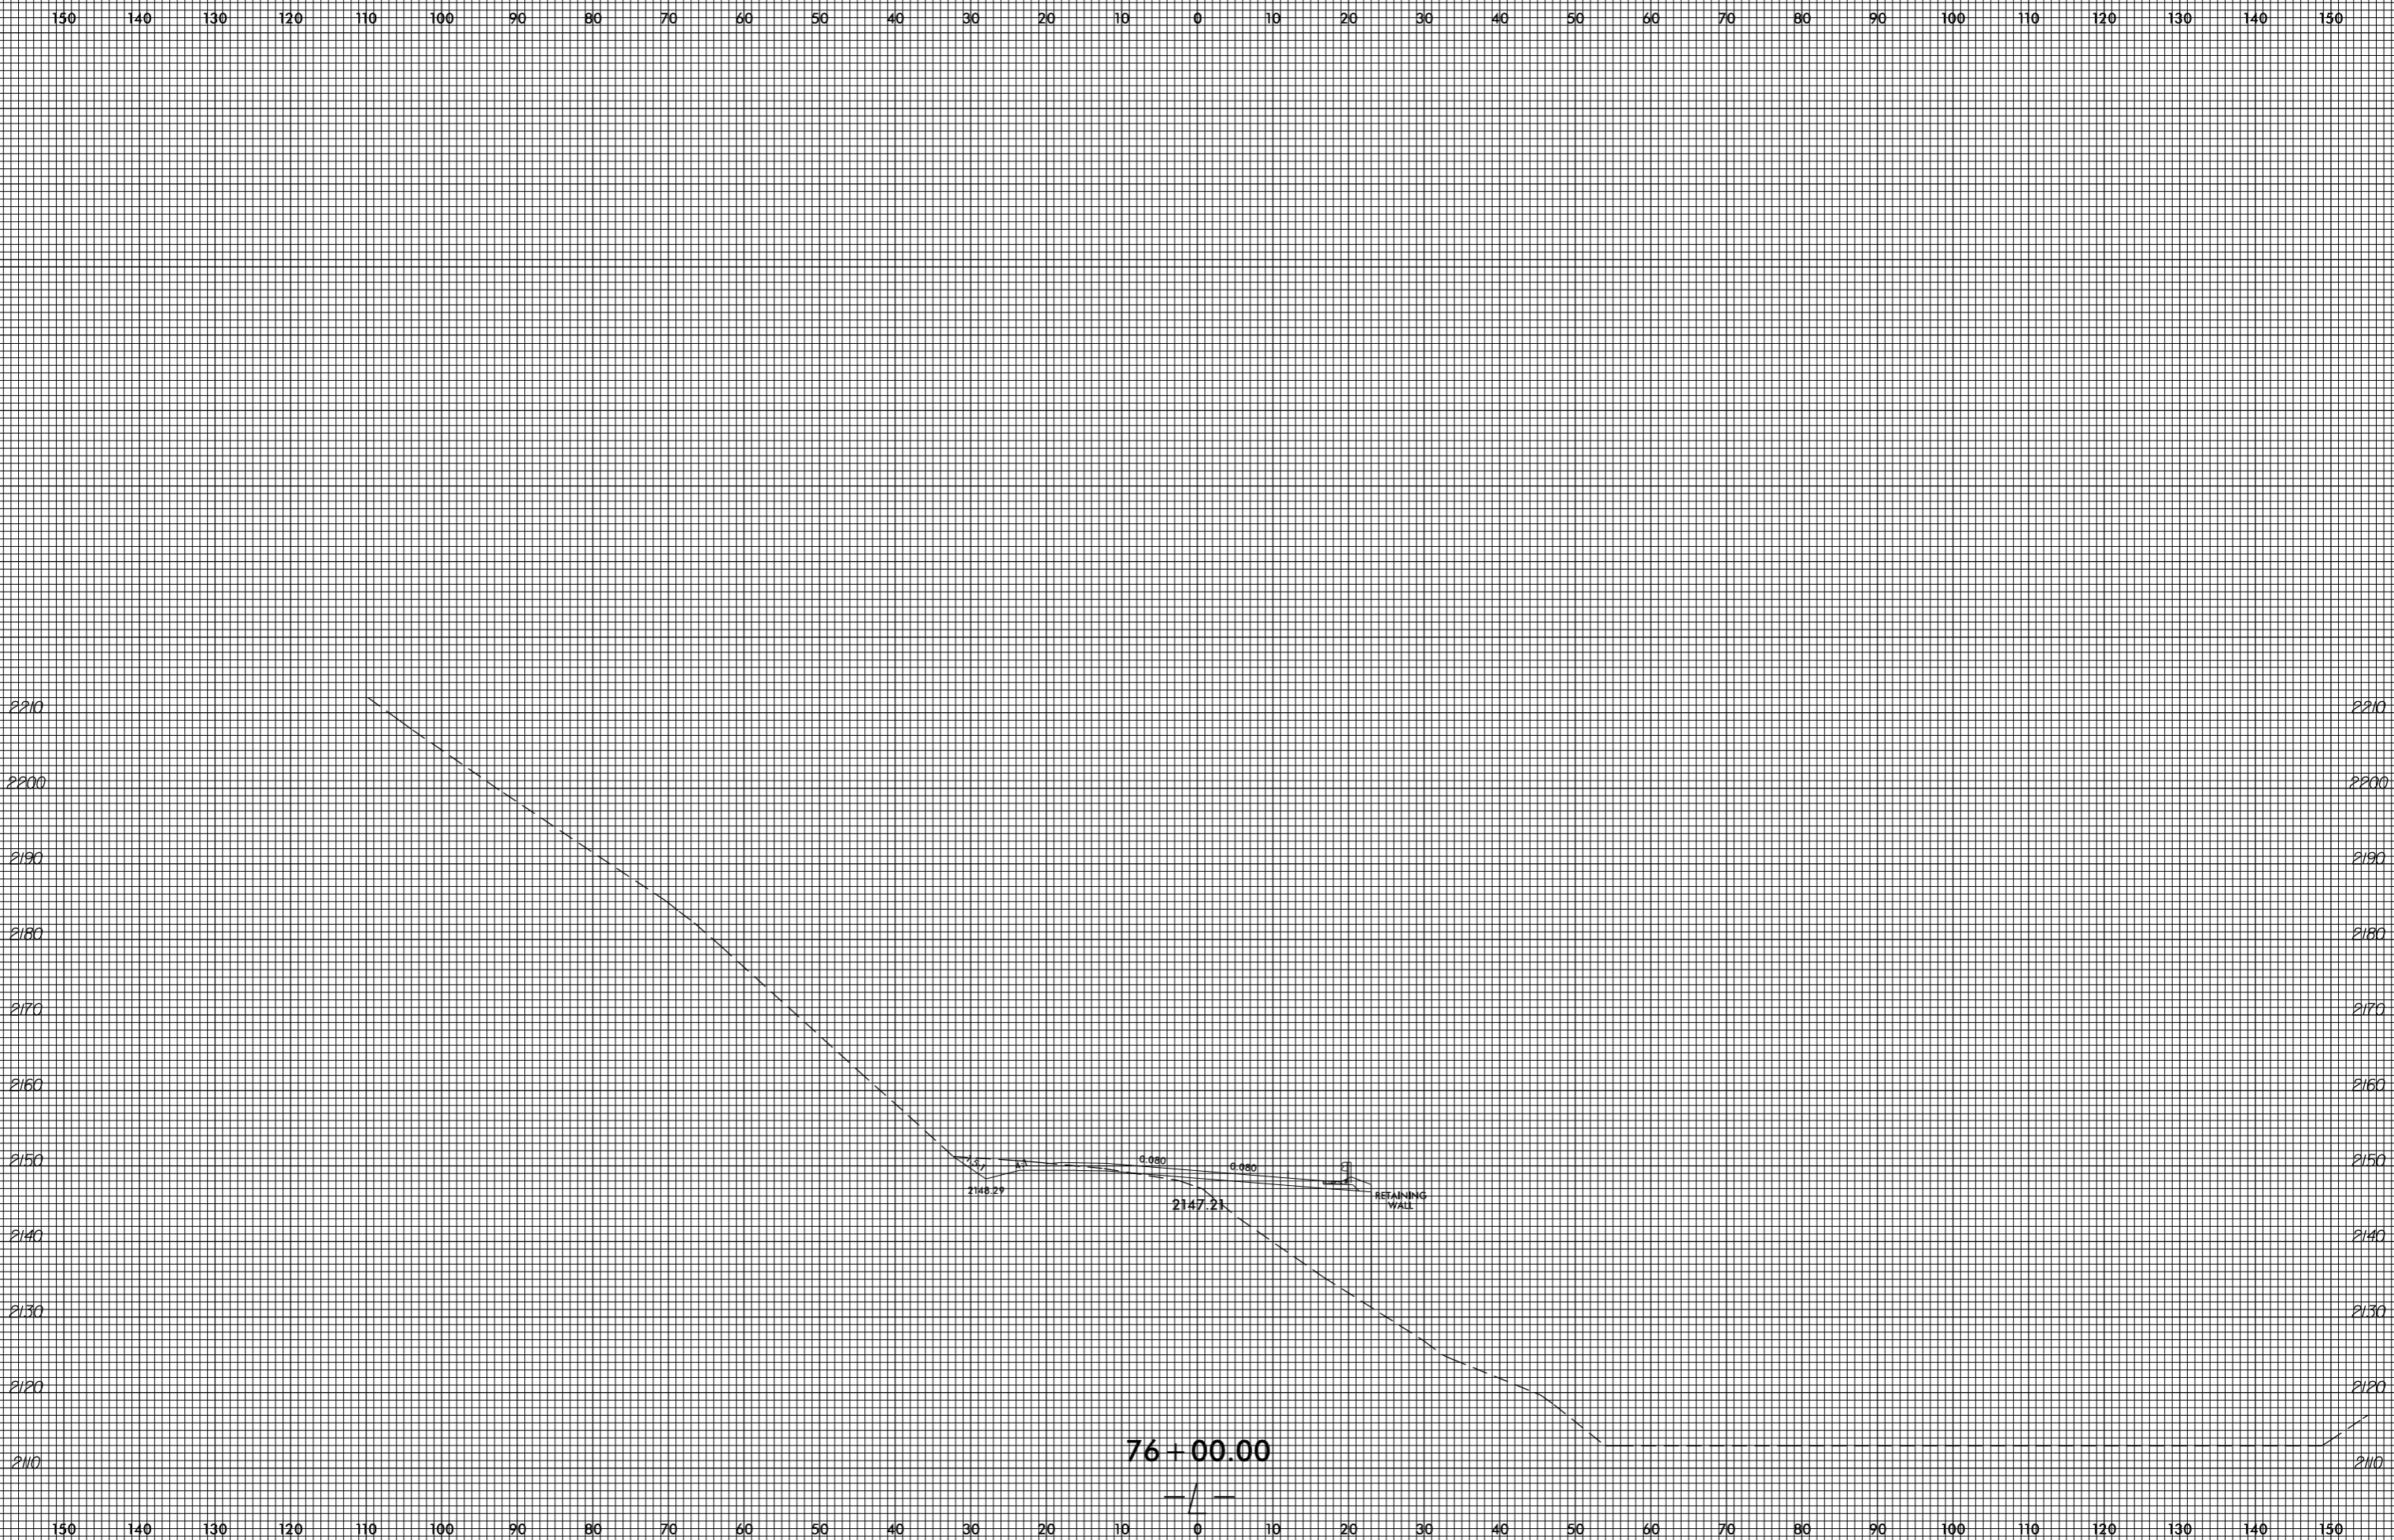

invalid expression
i:\Xsc\14753_Rev\xp.L.dgn
US:ET:perstamk

8/23/99


0 5 10	PROJ. REFERENCE NO. R-4753	SHEET NO. X-86
--------	-------------------------------	-------------------

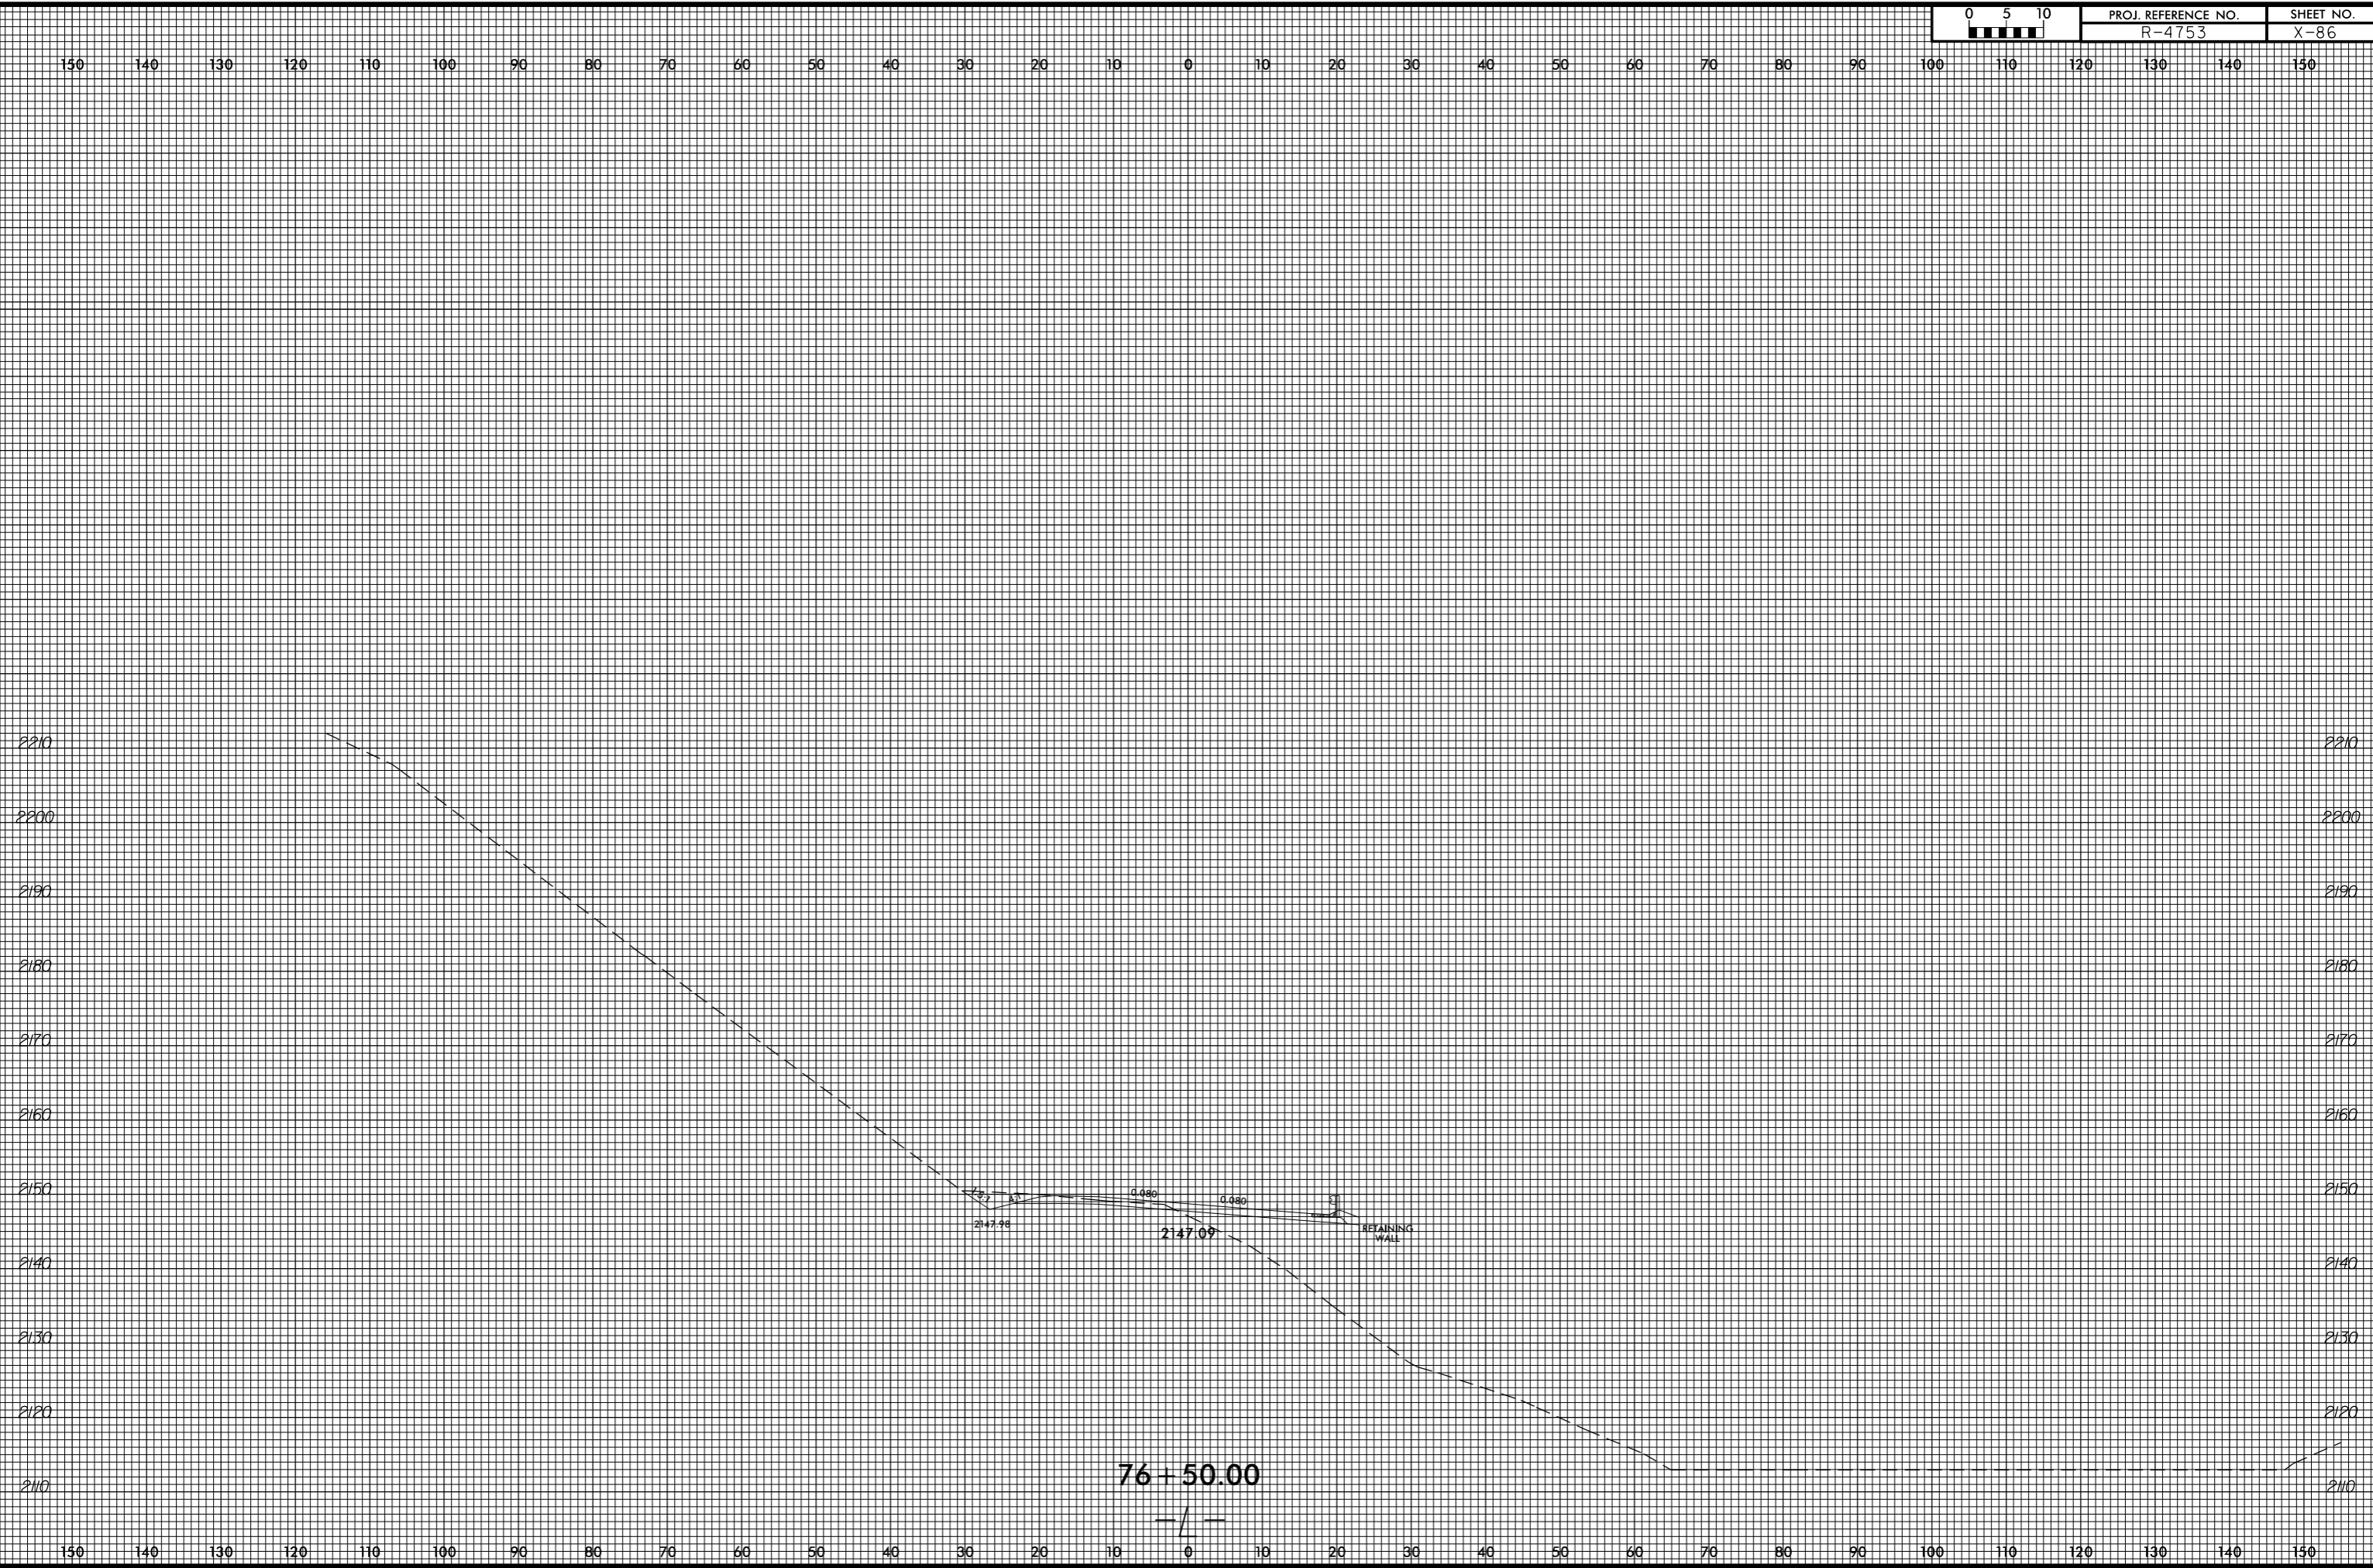


invalid expression
i:\Xsc\4753_Rdy_xpl.L.dgn
US:ET:perstamk

76 + 50.00



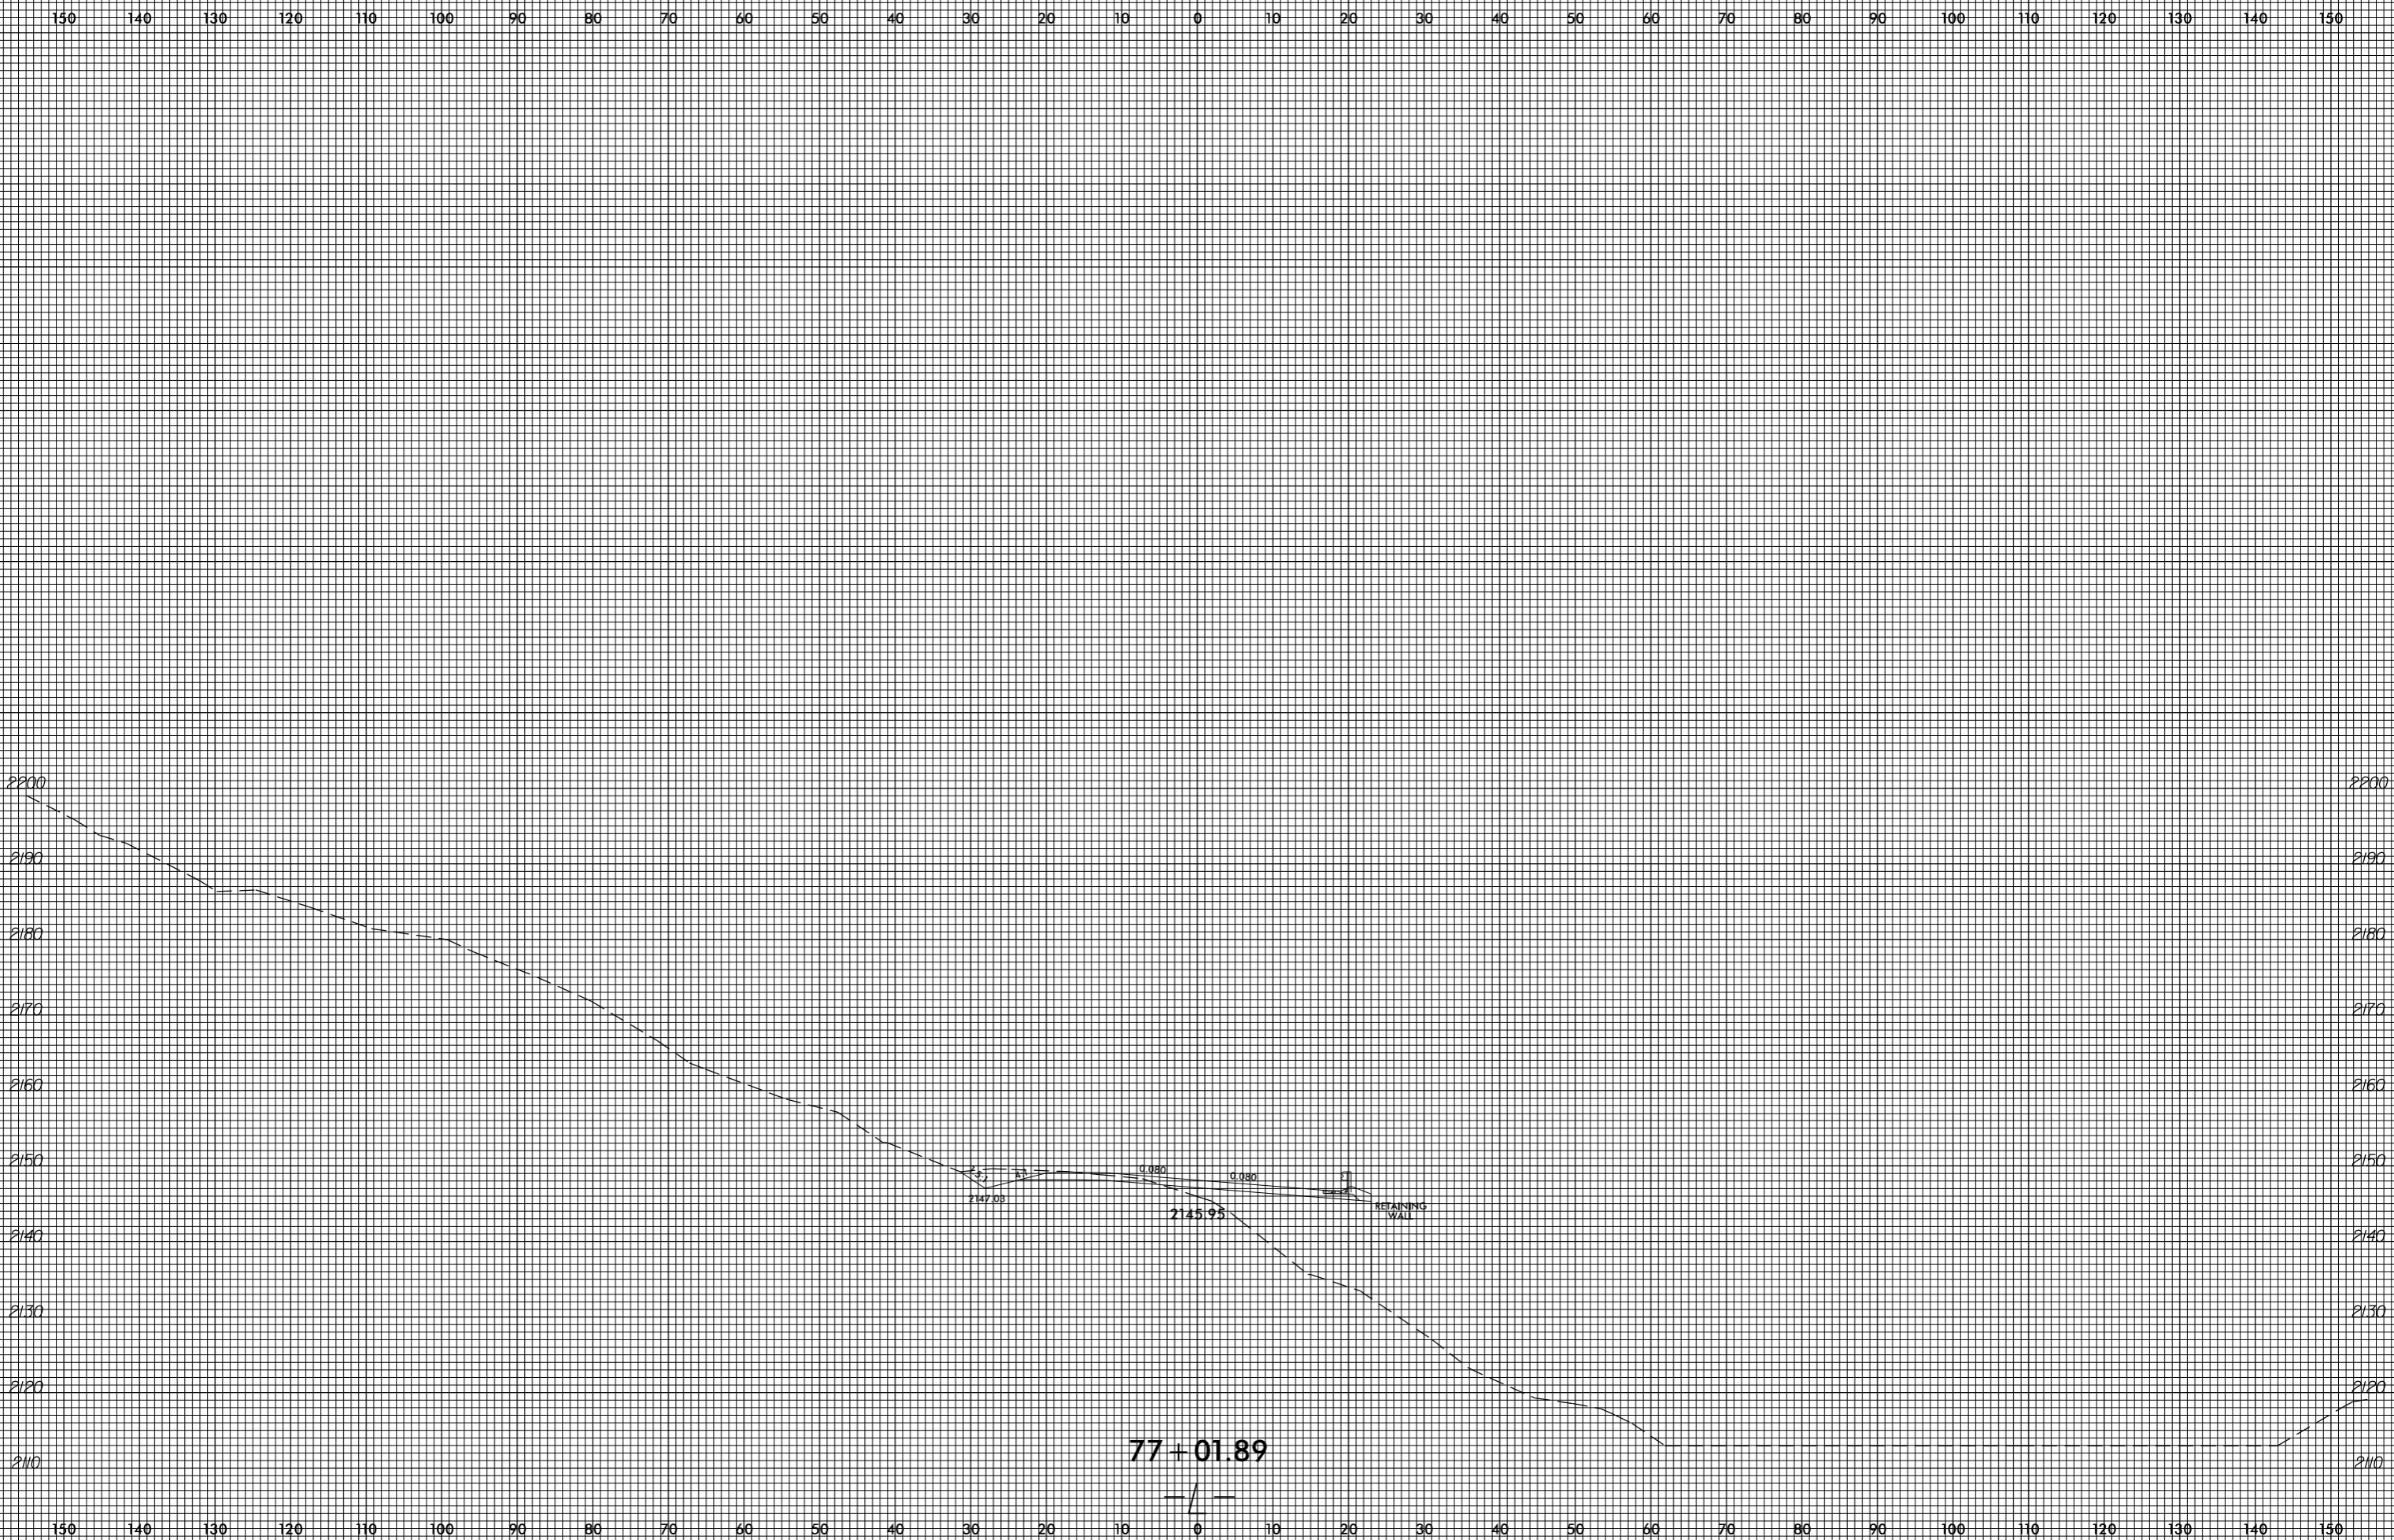

invalid expression
i:\xsc\14753.Rev_xpl.L.dgn
US:ET:per:stmk

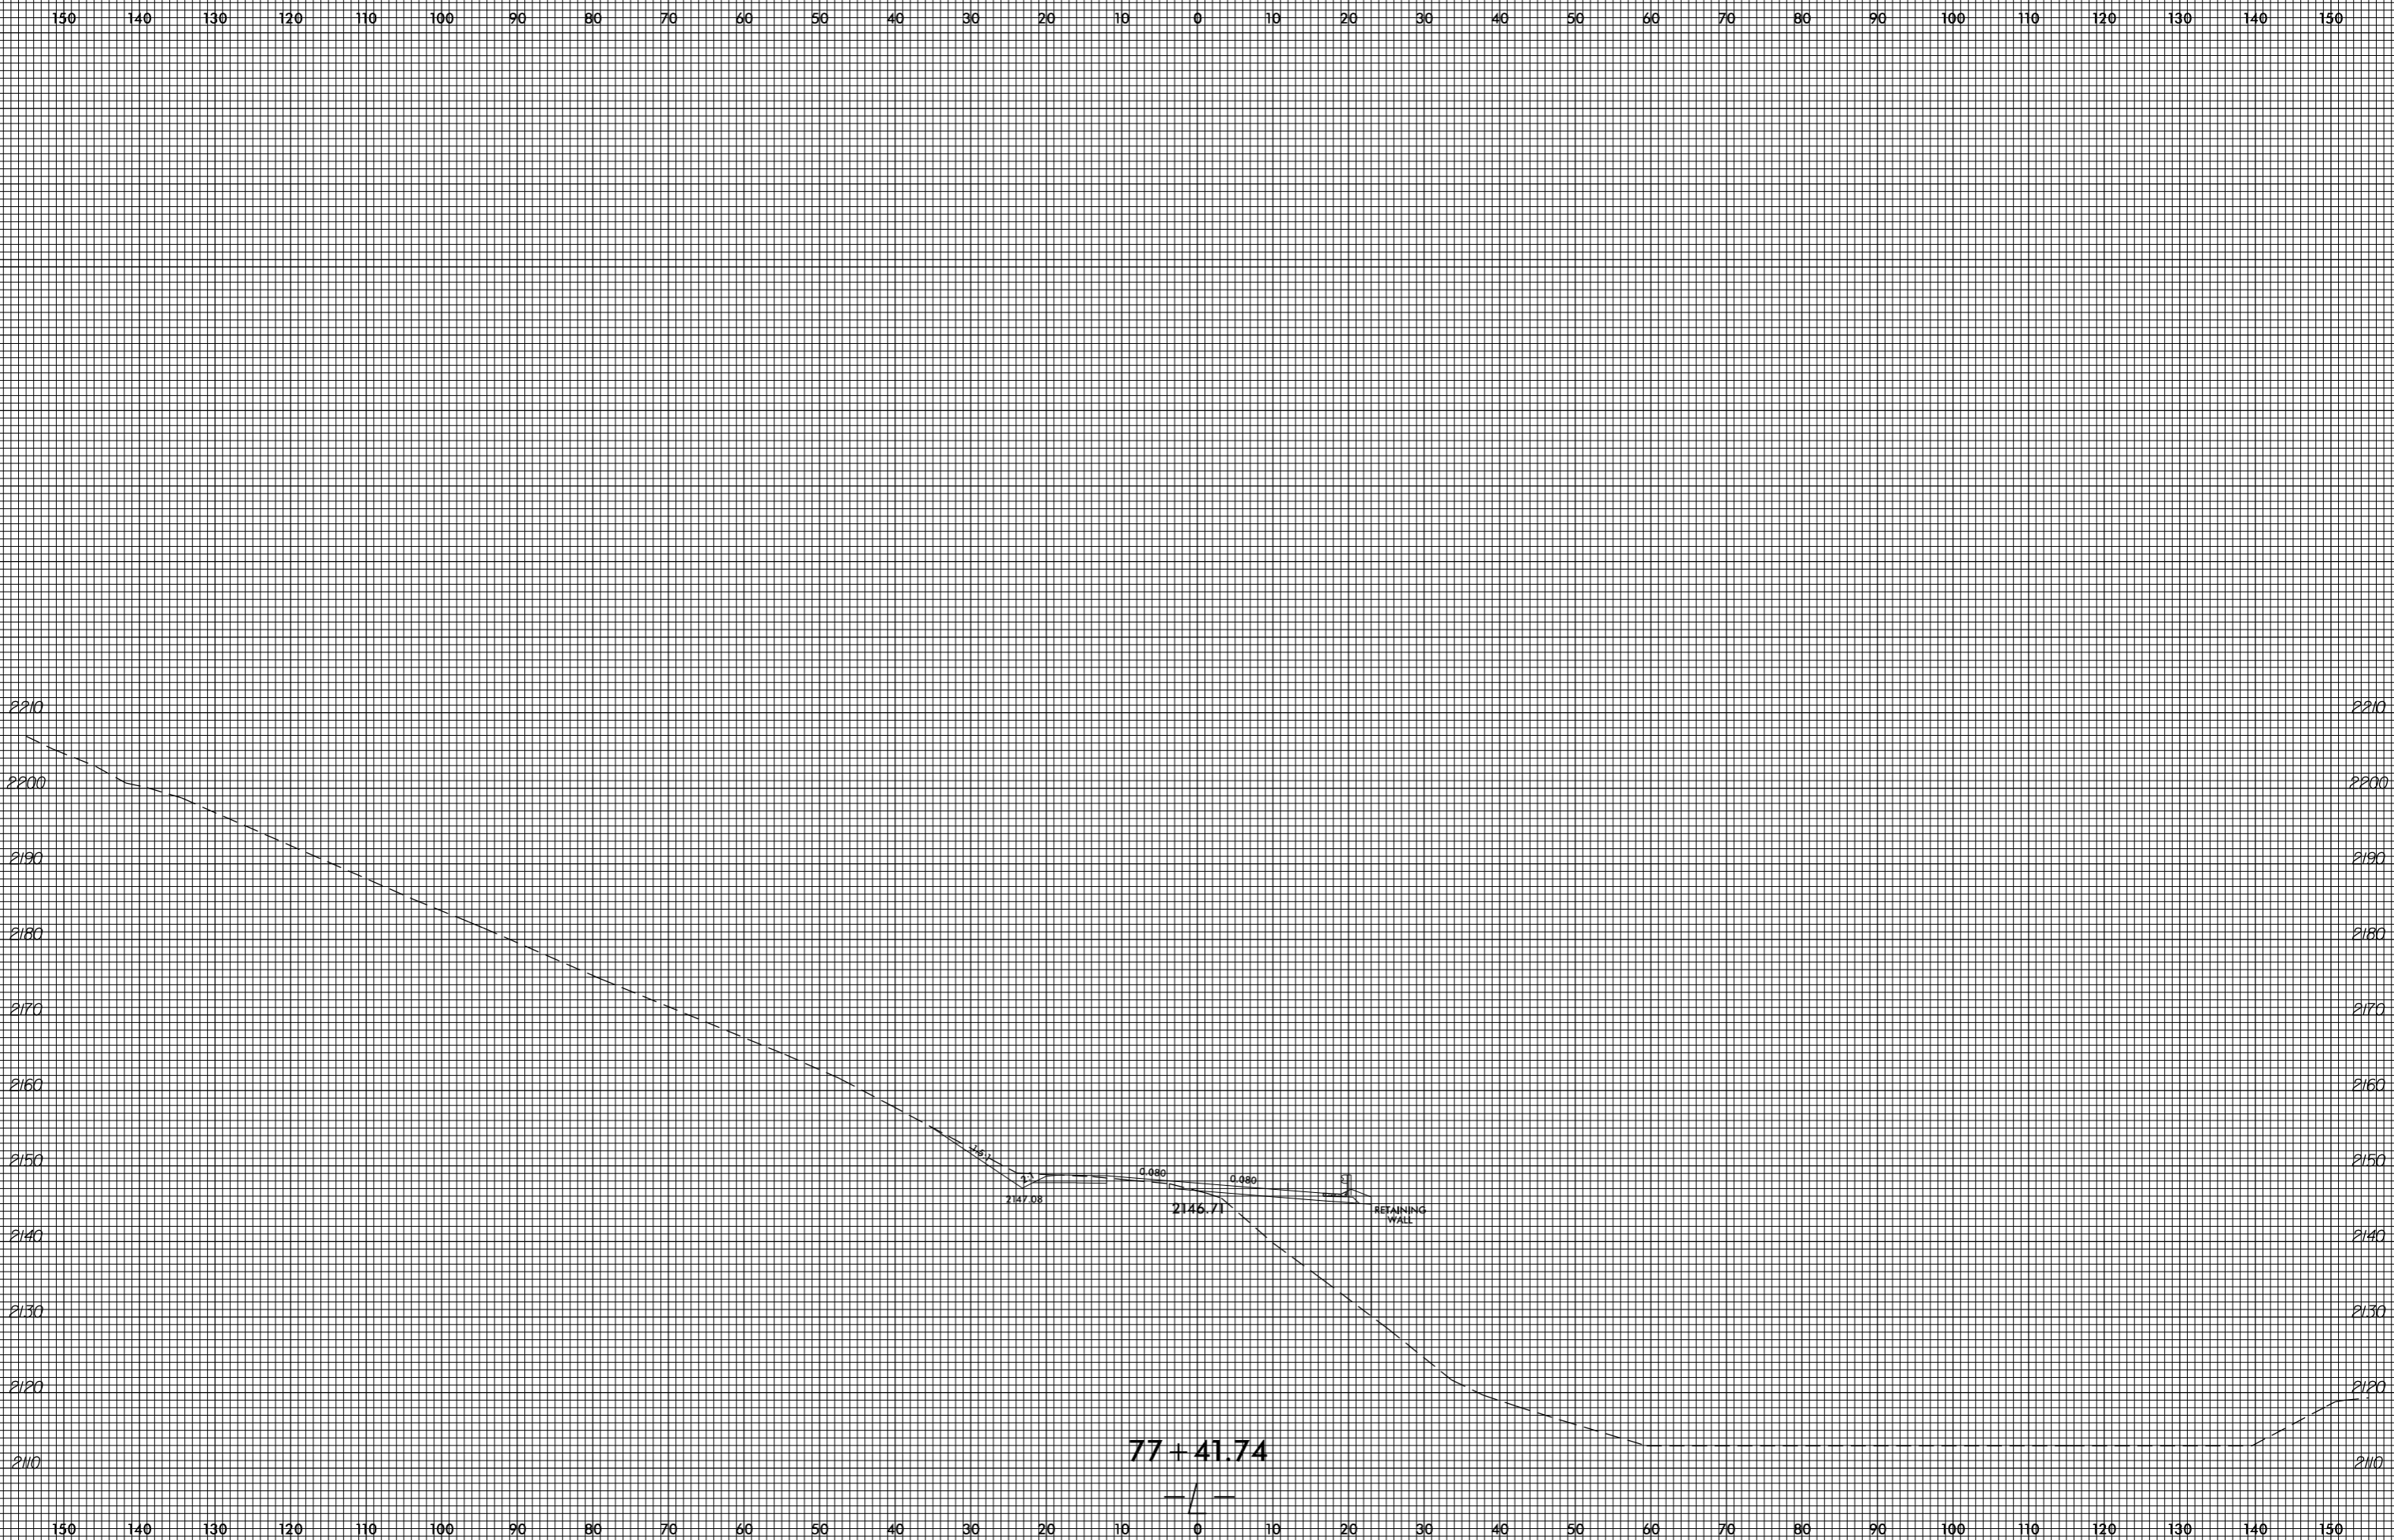


77 + 41.74

invalid expression
i:\asc\4753\Refy_xpl.L.dgn
US:ET:perstamk

8/23/99

0 5 10	PROJ. REFERENCE NO. R-4753	SHEET NO. X-89
--------	-------------------------------	-------------------

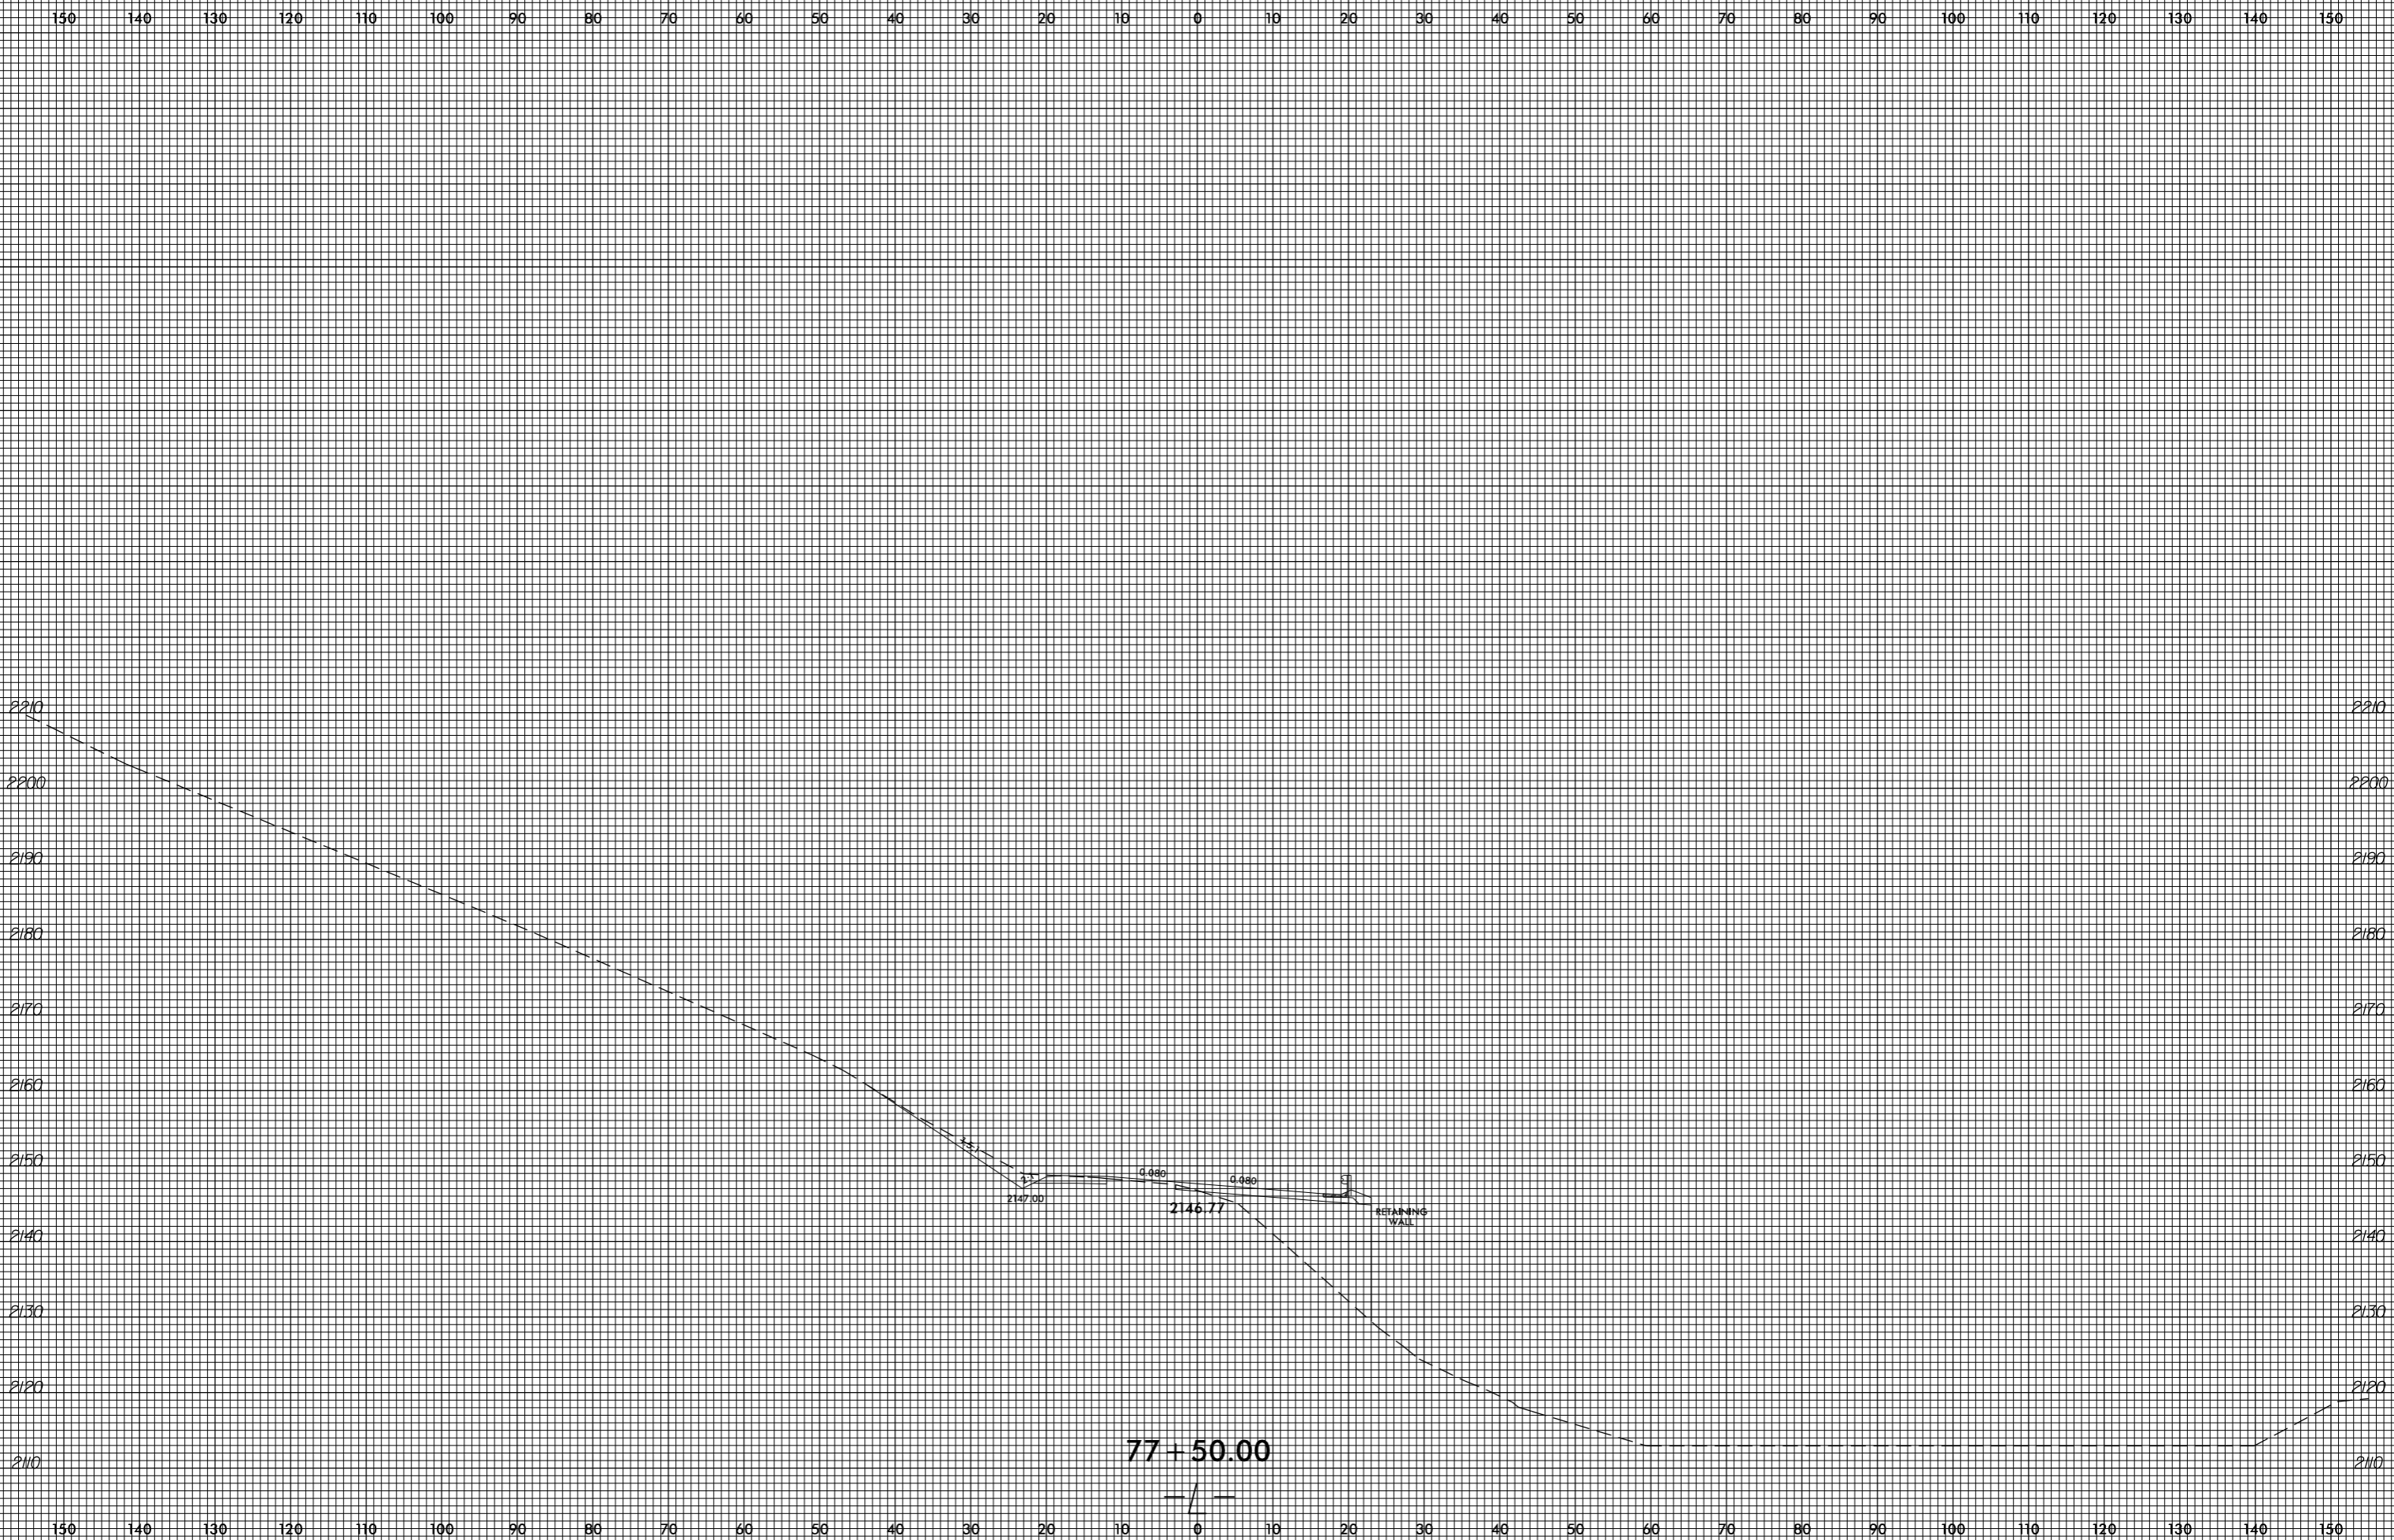


invalid expression
i:\xsc\4753\Rey_xpl.L.dgn
US:ET:perstamk


77 + 50.00

8/23/99

0 5 10	PROJ. REFERENCE NO. R-4753	SHEET NO. X-90
--------	-------------------------------	-------------------

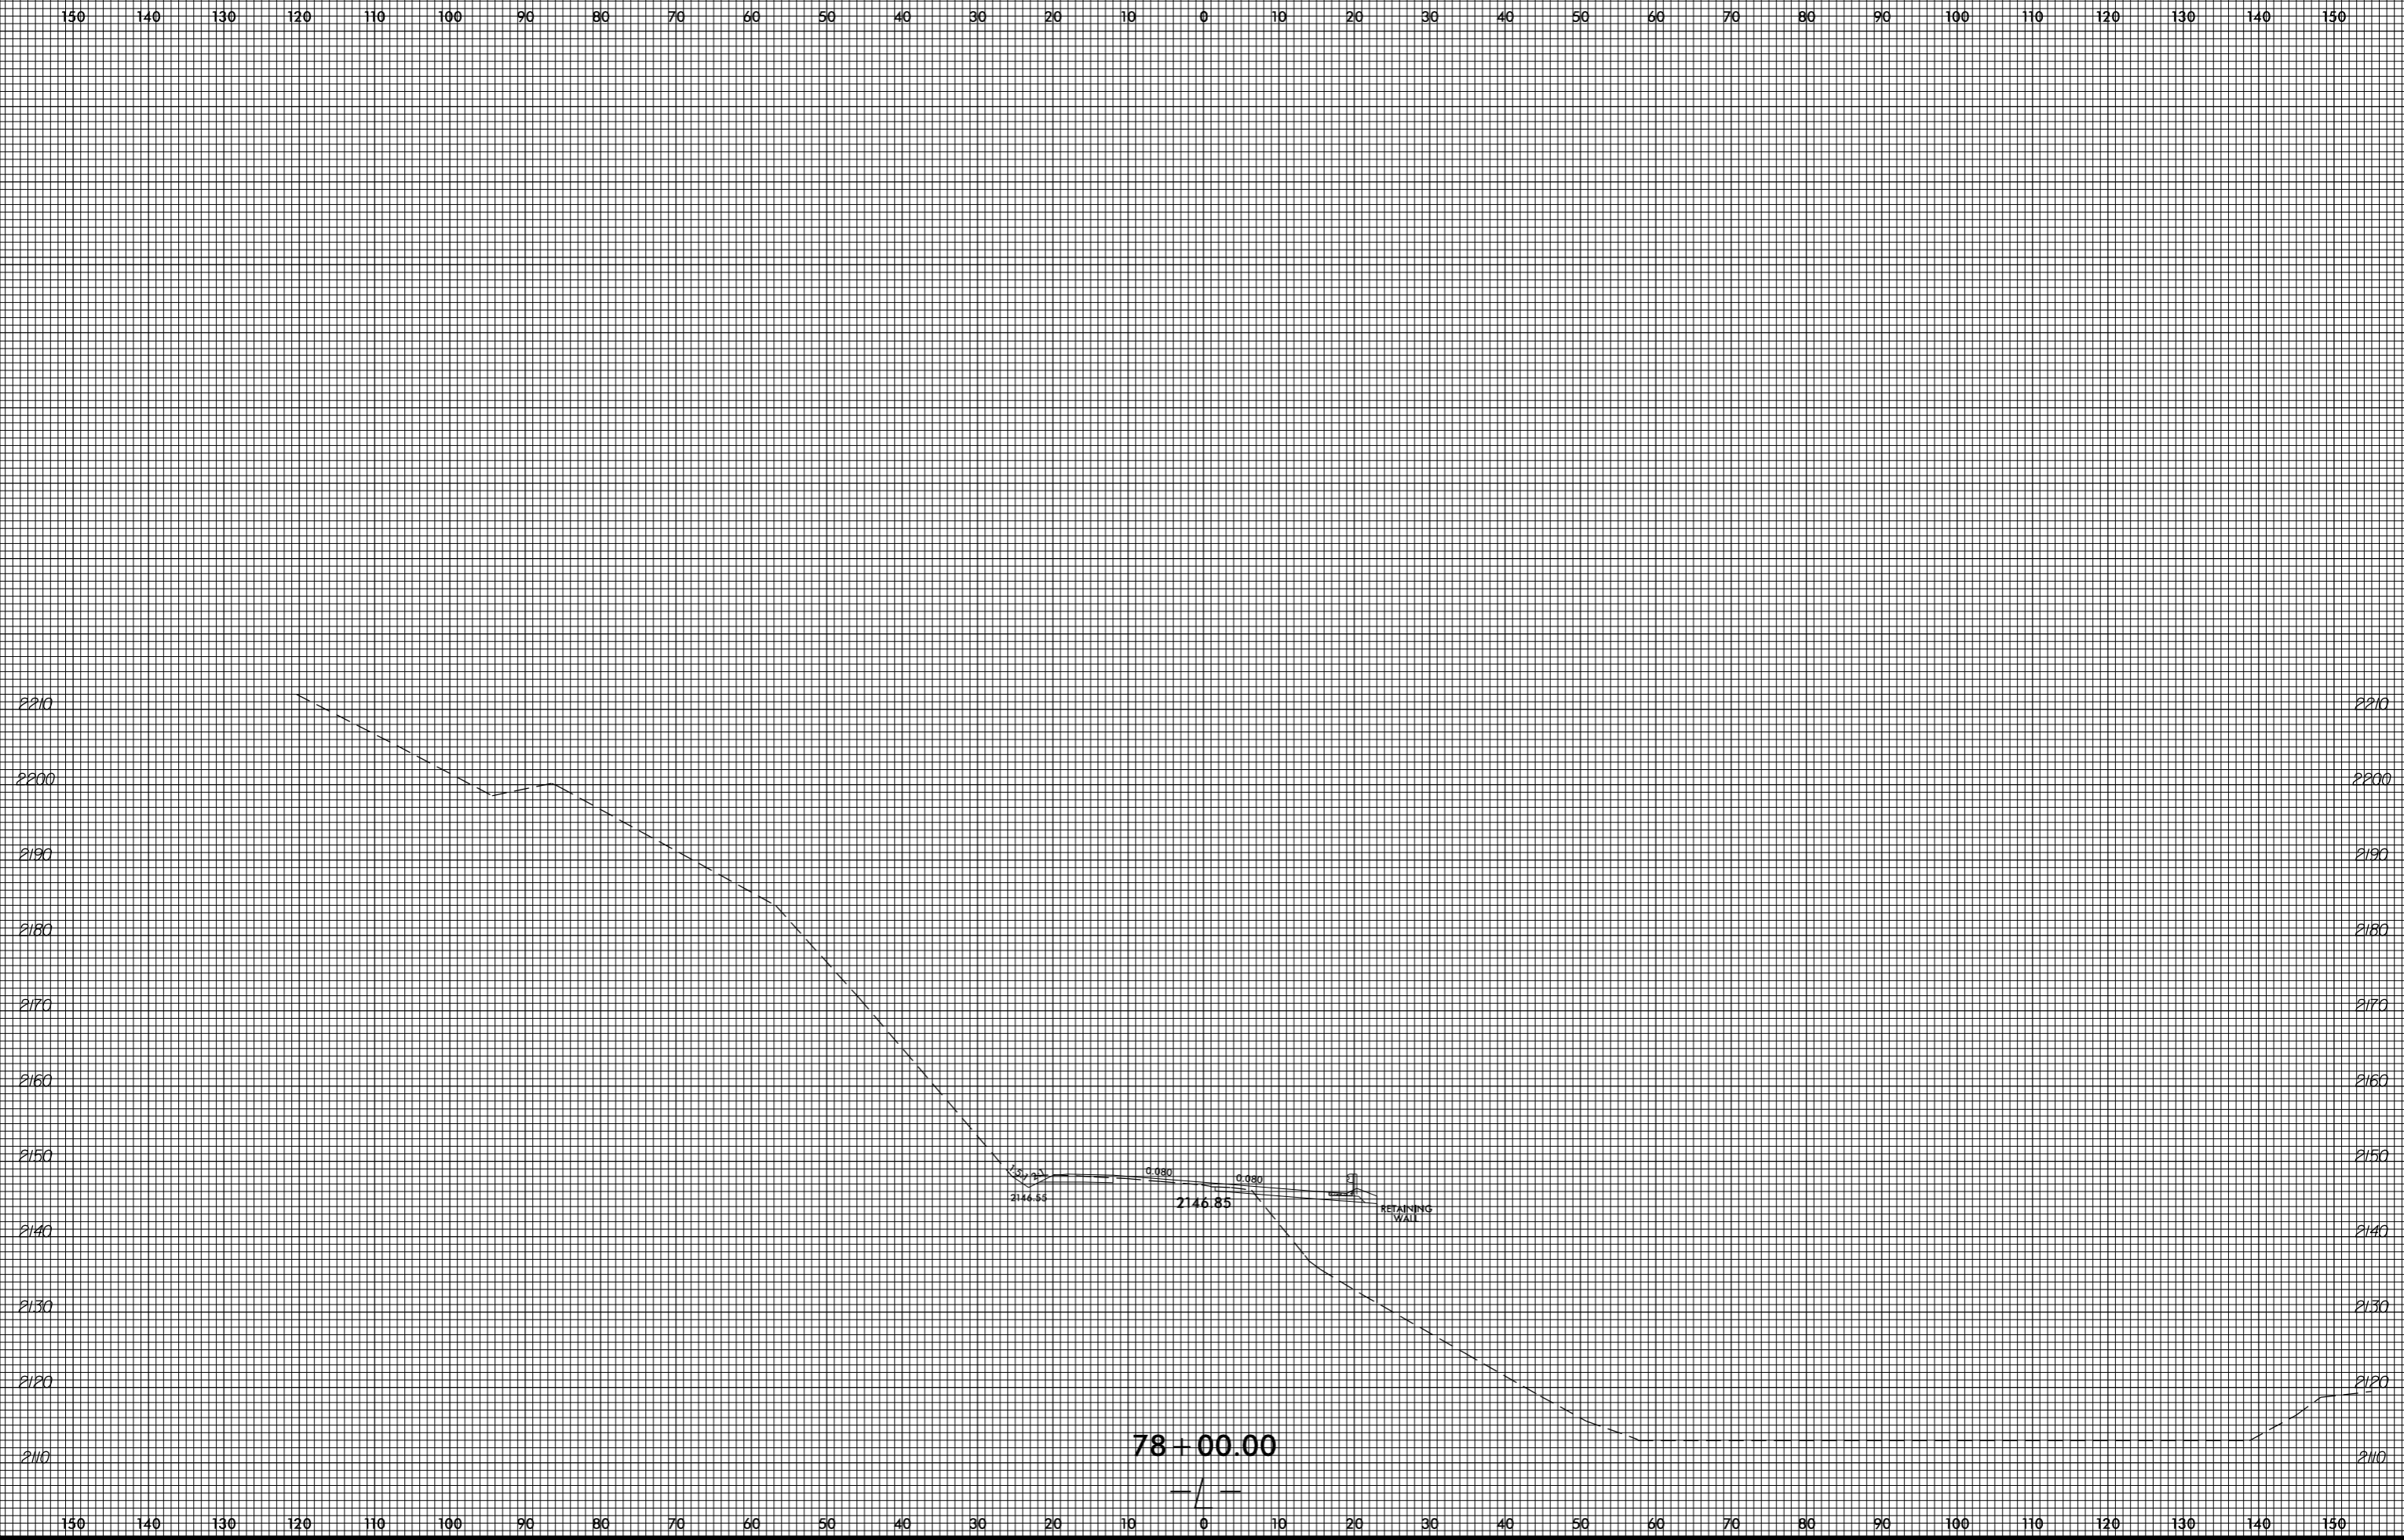

invalid expression
i:\Xsc\4753_Rdy_xpl.L.dgn
User: eers@stark

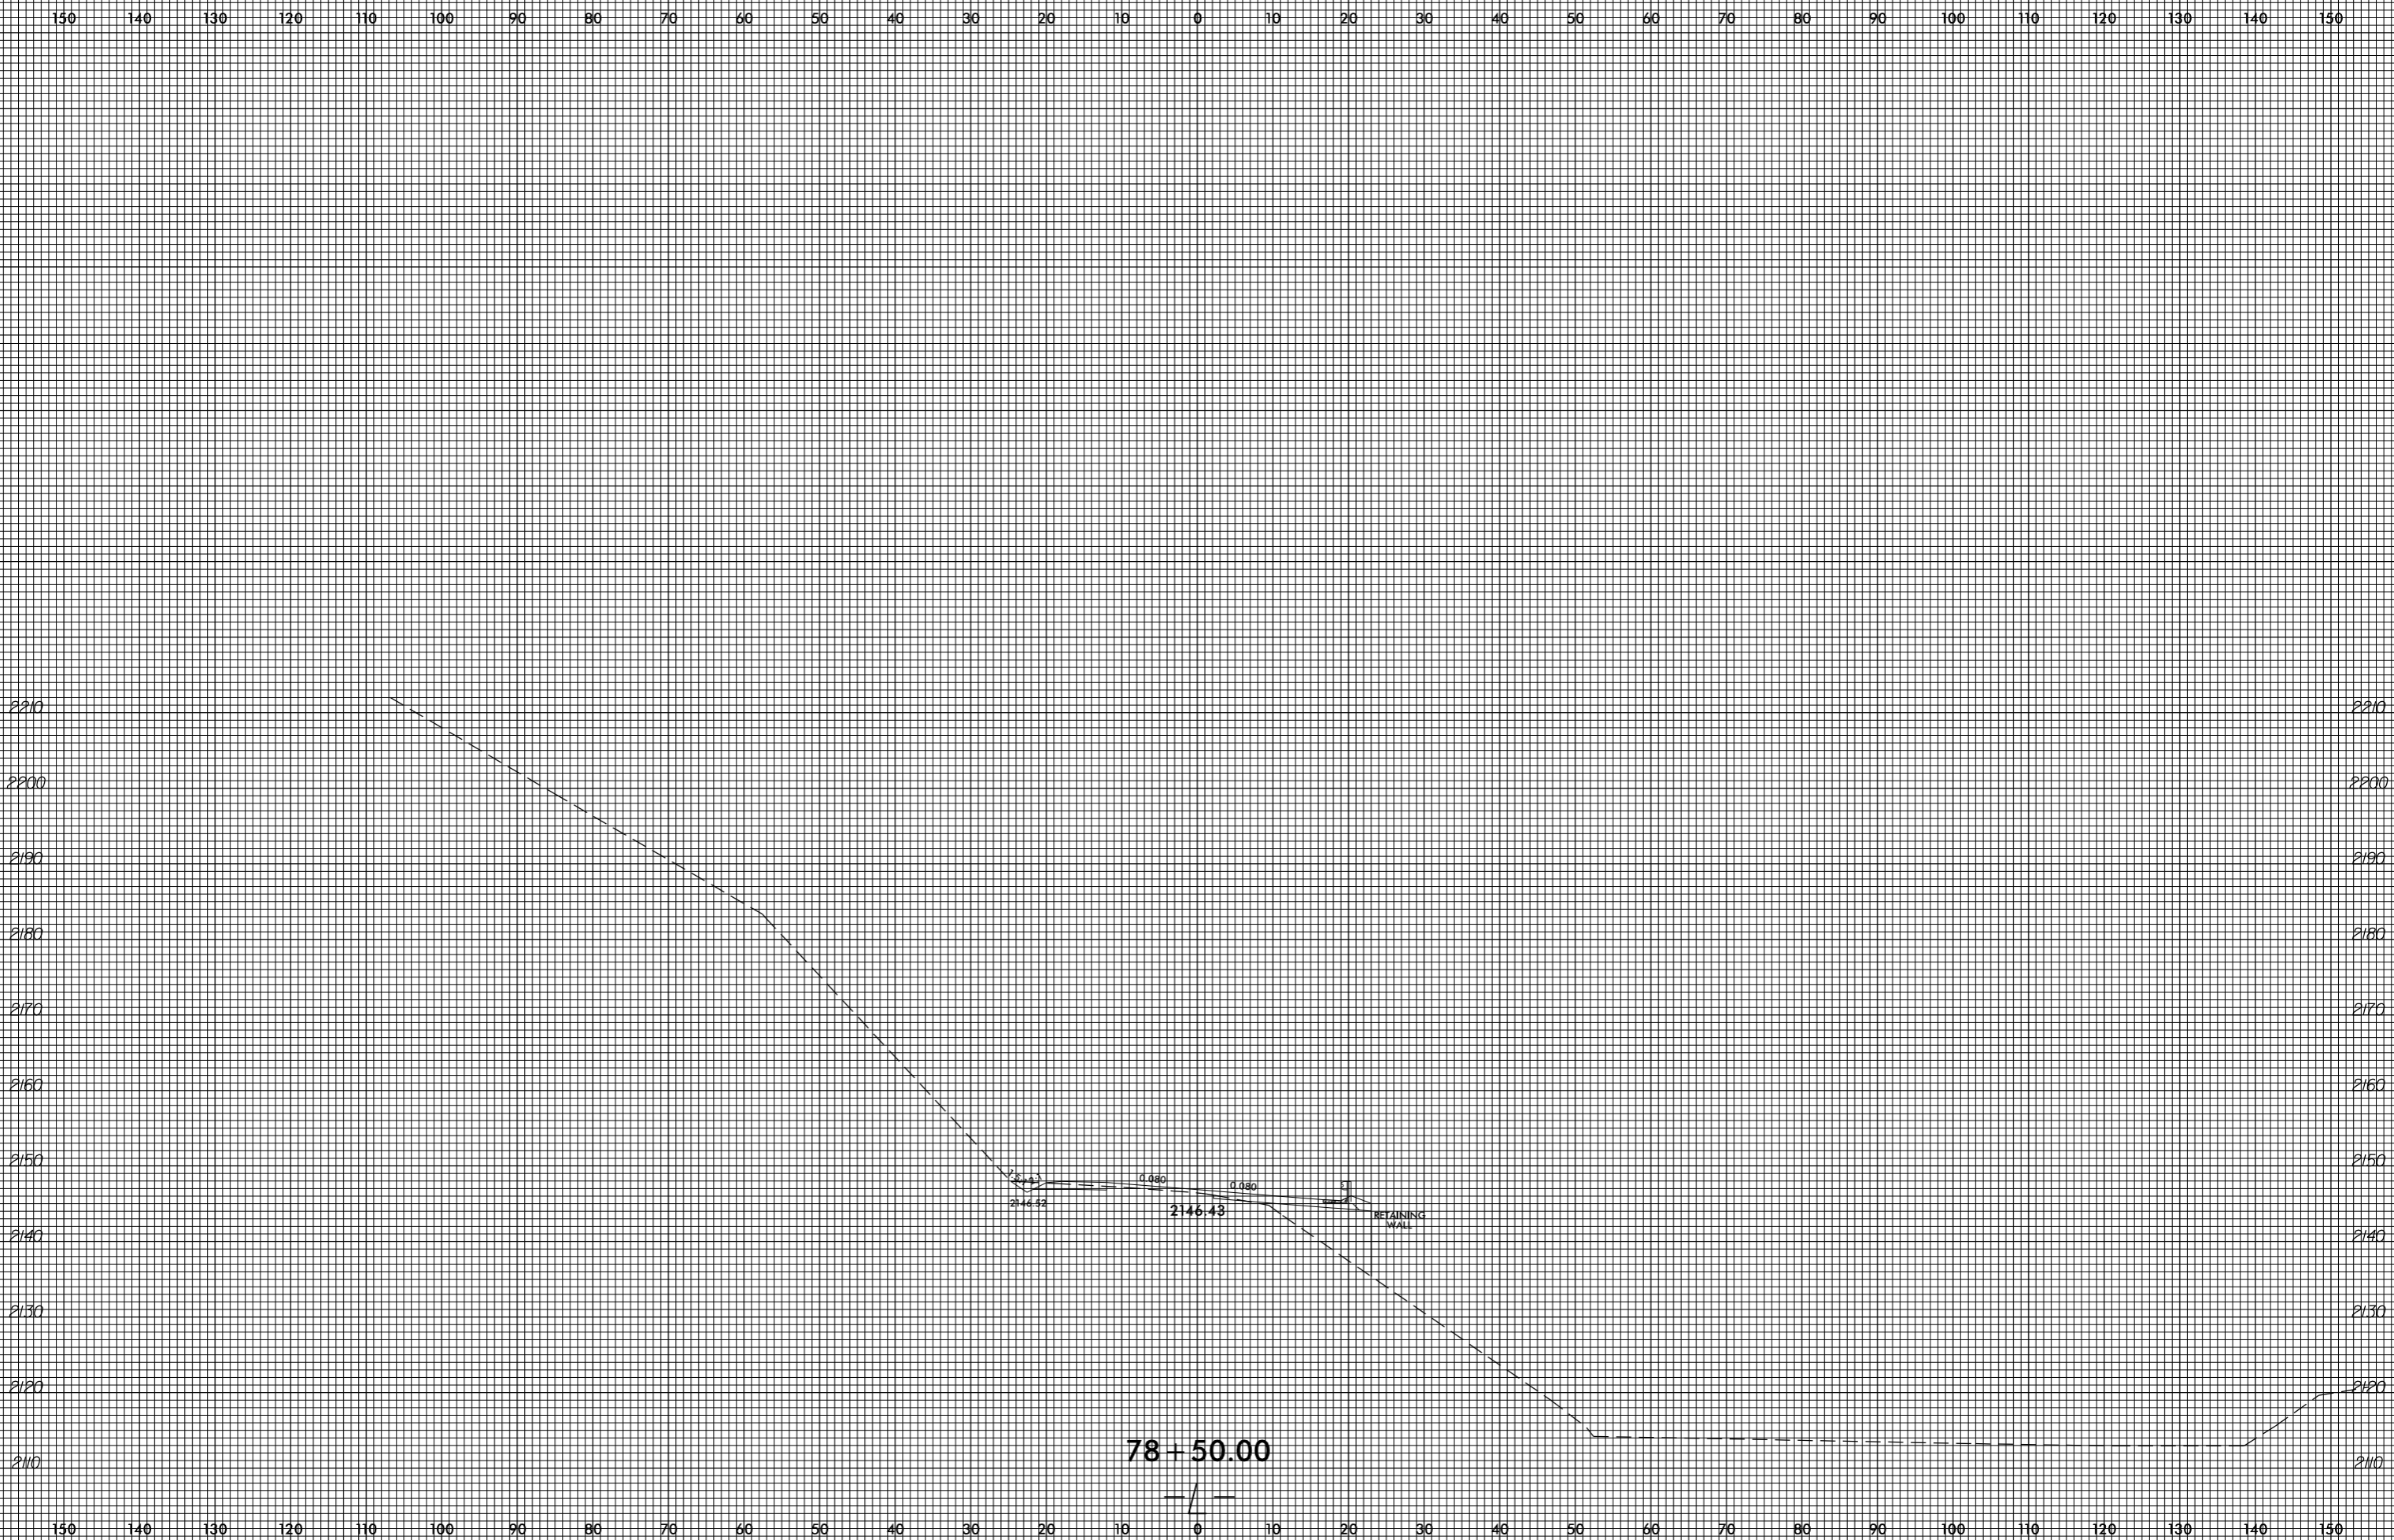


invalid expression
i:\Xsc\14753_Rdy_xpl.L.dgn
US:ET:perstamk

8/23/99

0 5 10	PROJ. REFERENCE NO. R-4753	SHEET NO. X-92
--------	-------------------------------	-------------------




invalid expression
i:\Xsc\14753_Rdy_xpl.L.dgn
US:ET:per:amk

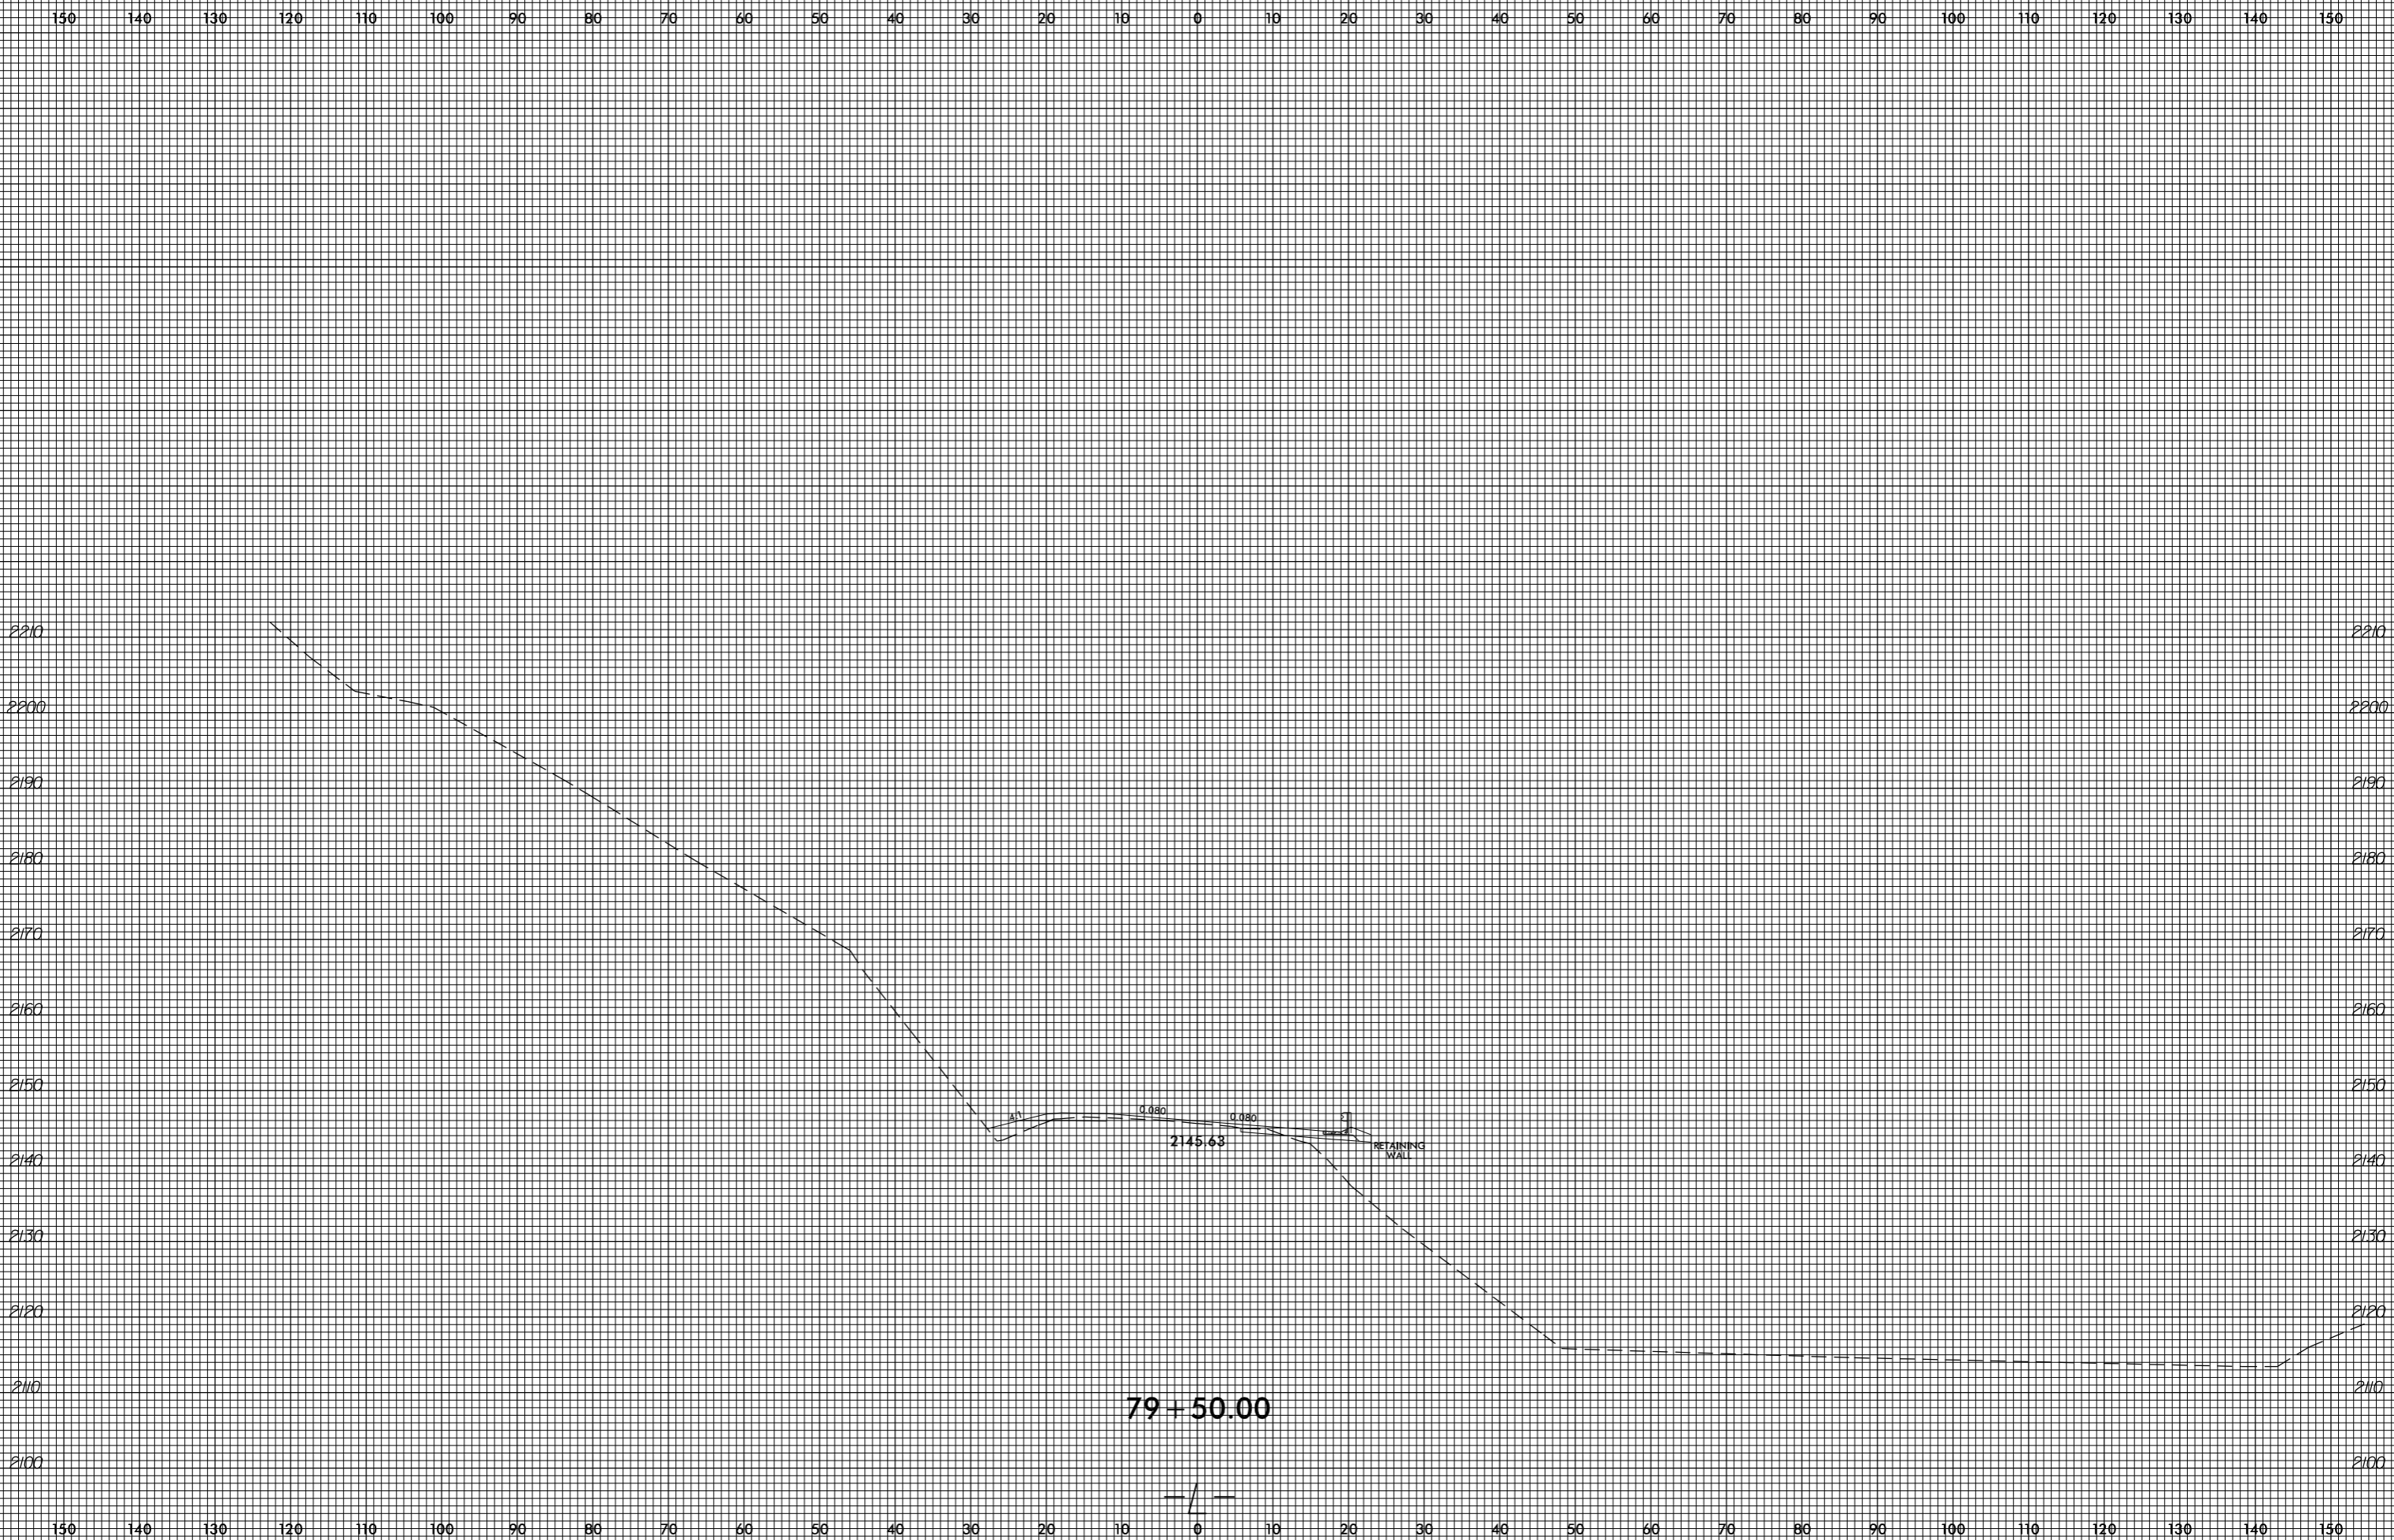


8/23/99


0 5 10	PROJ. REFERENCE NO. R-4753	SHEET NO. X-94
--------	-------------------------------	-------------------

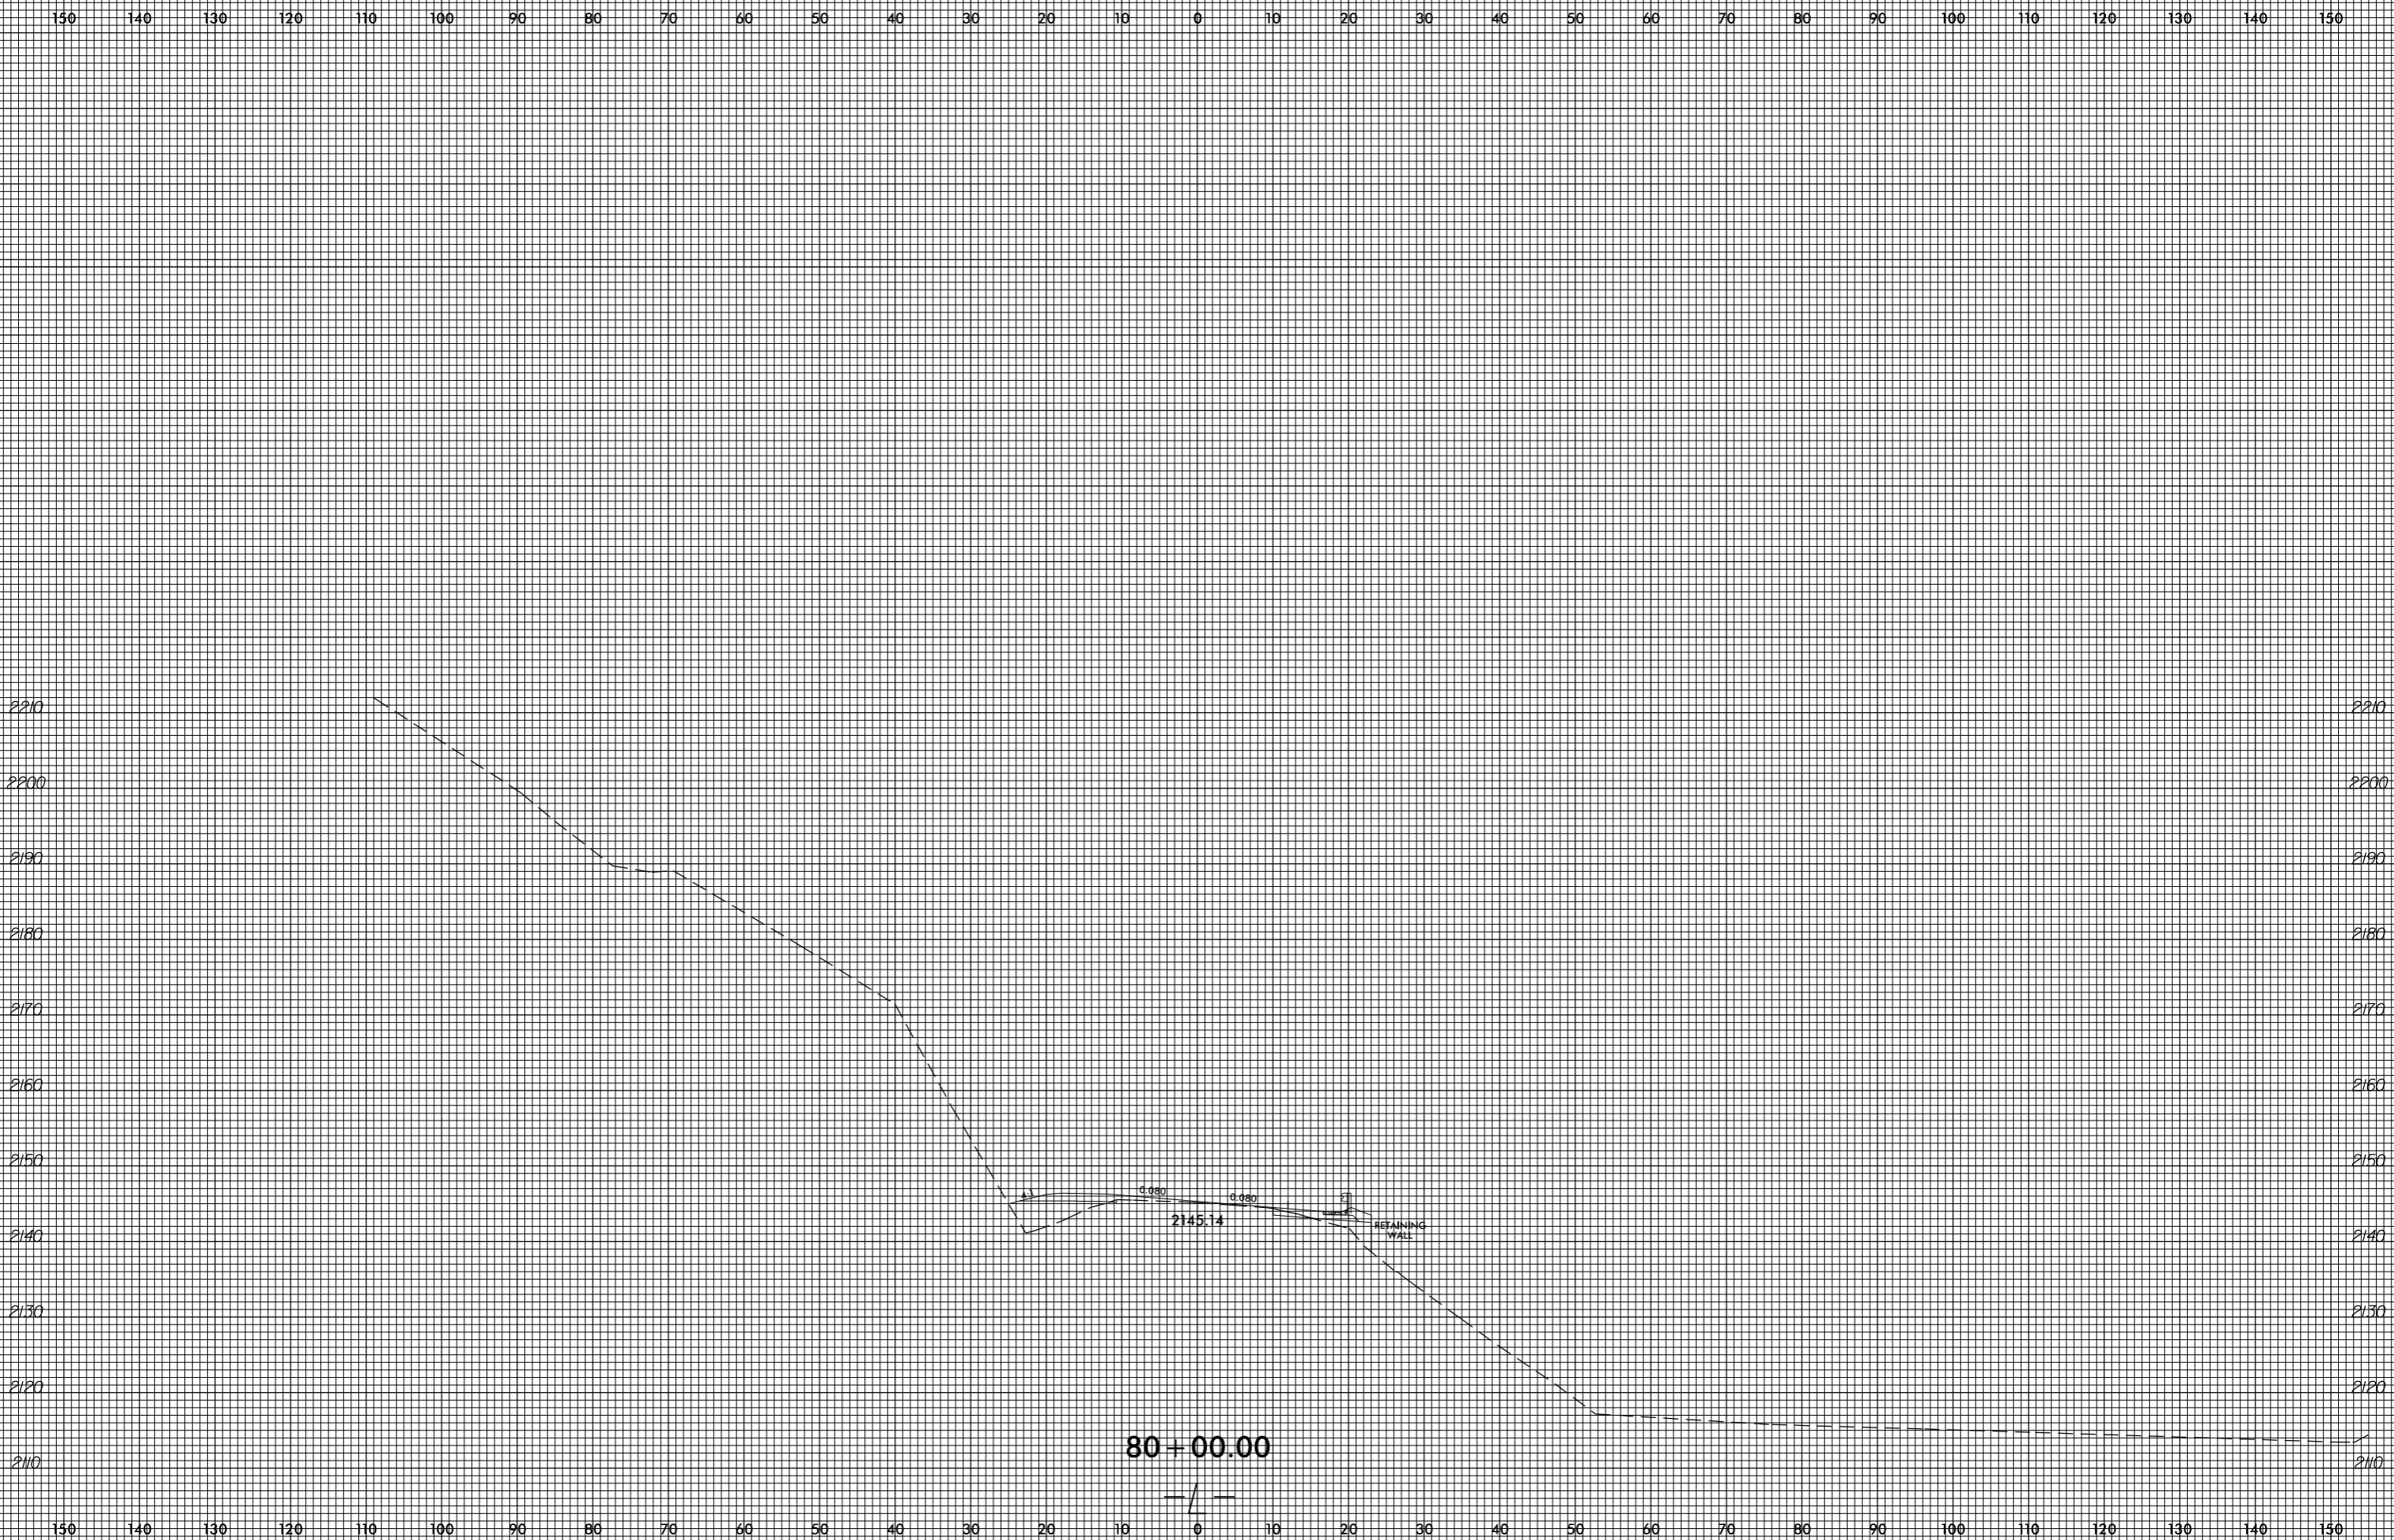

invalid expression
i:\Xsc\14753_Rev\xp1.L.dgn
US:ET:per:stamk

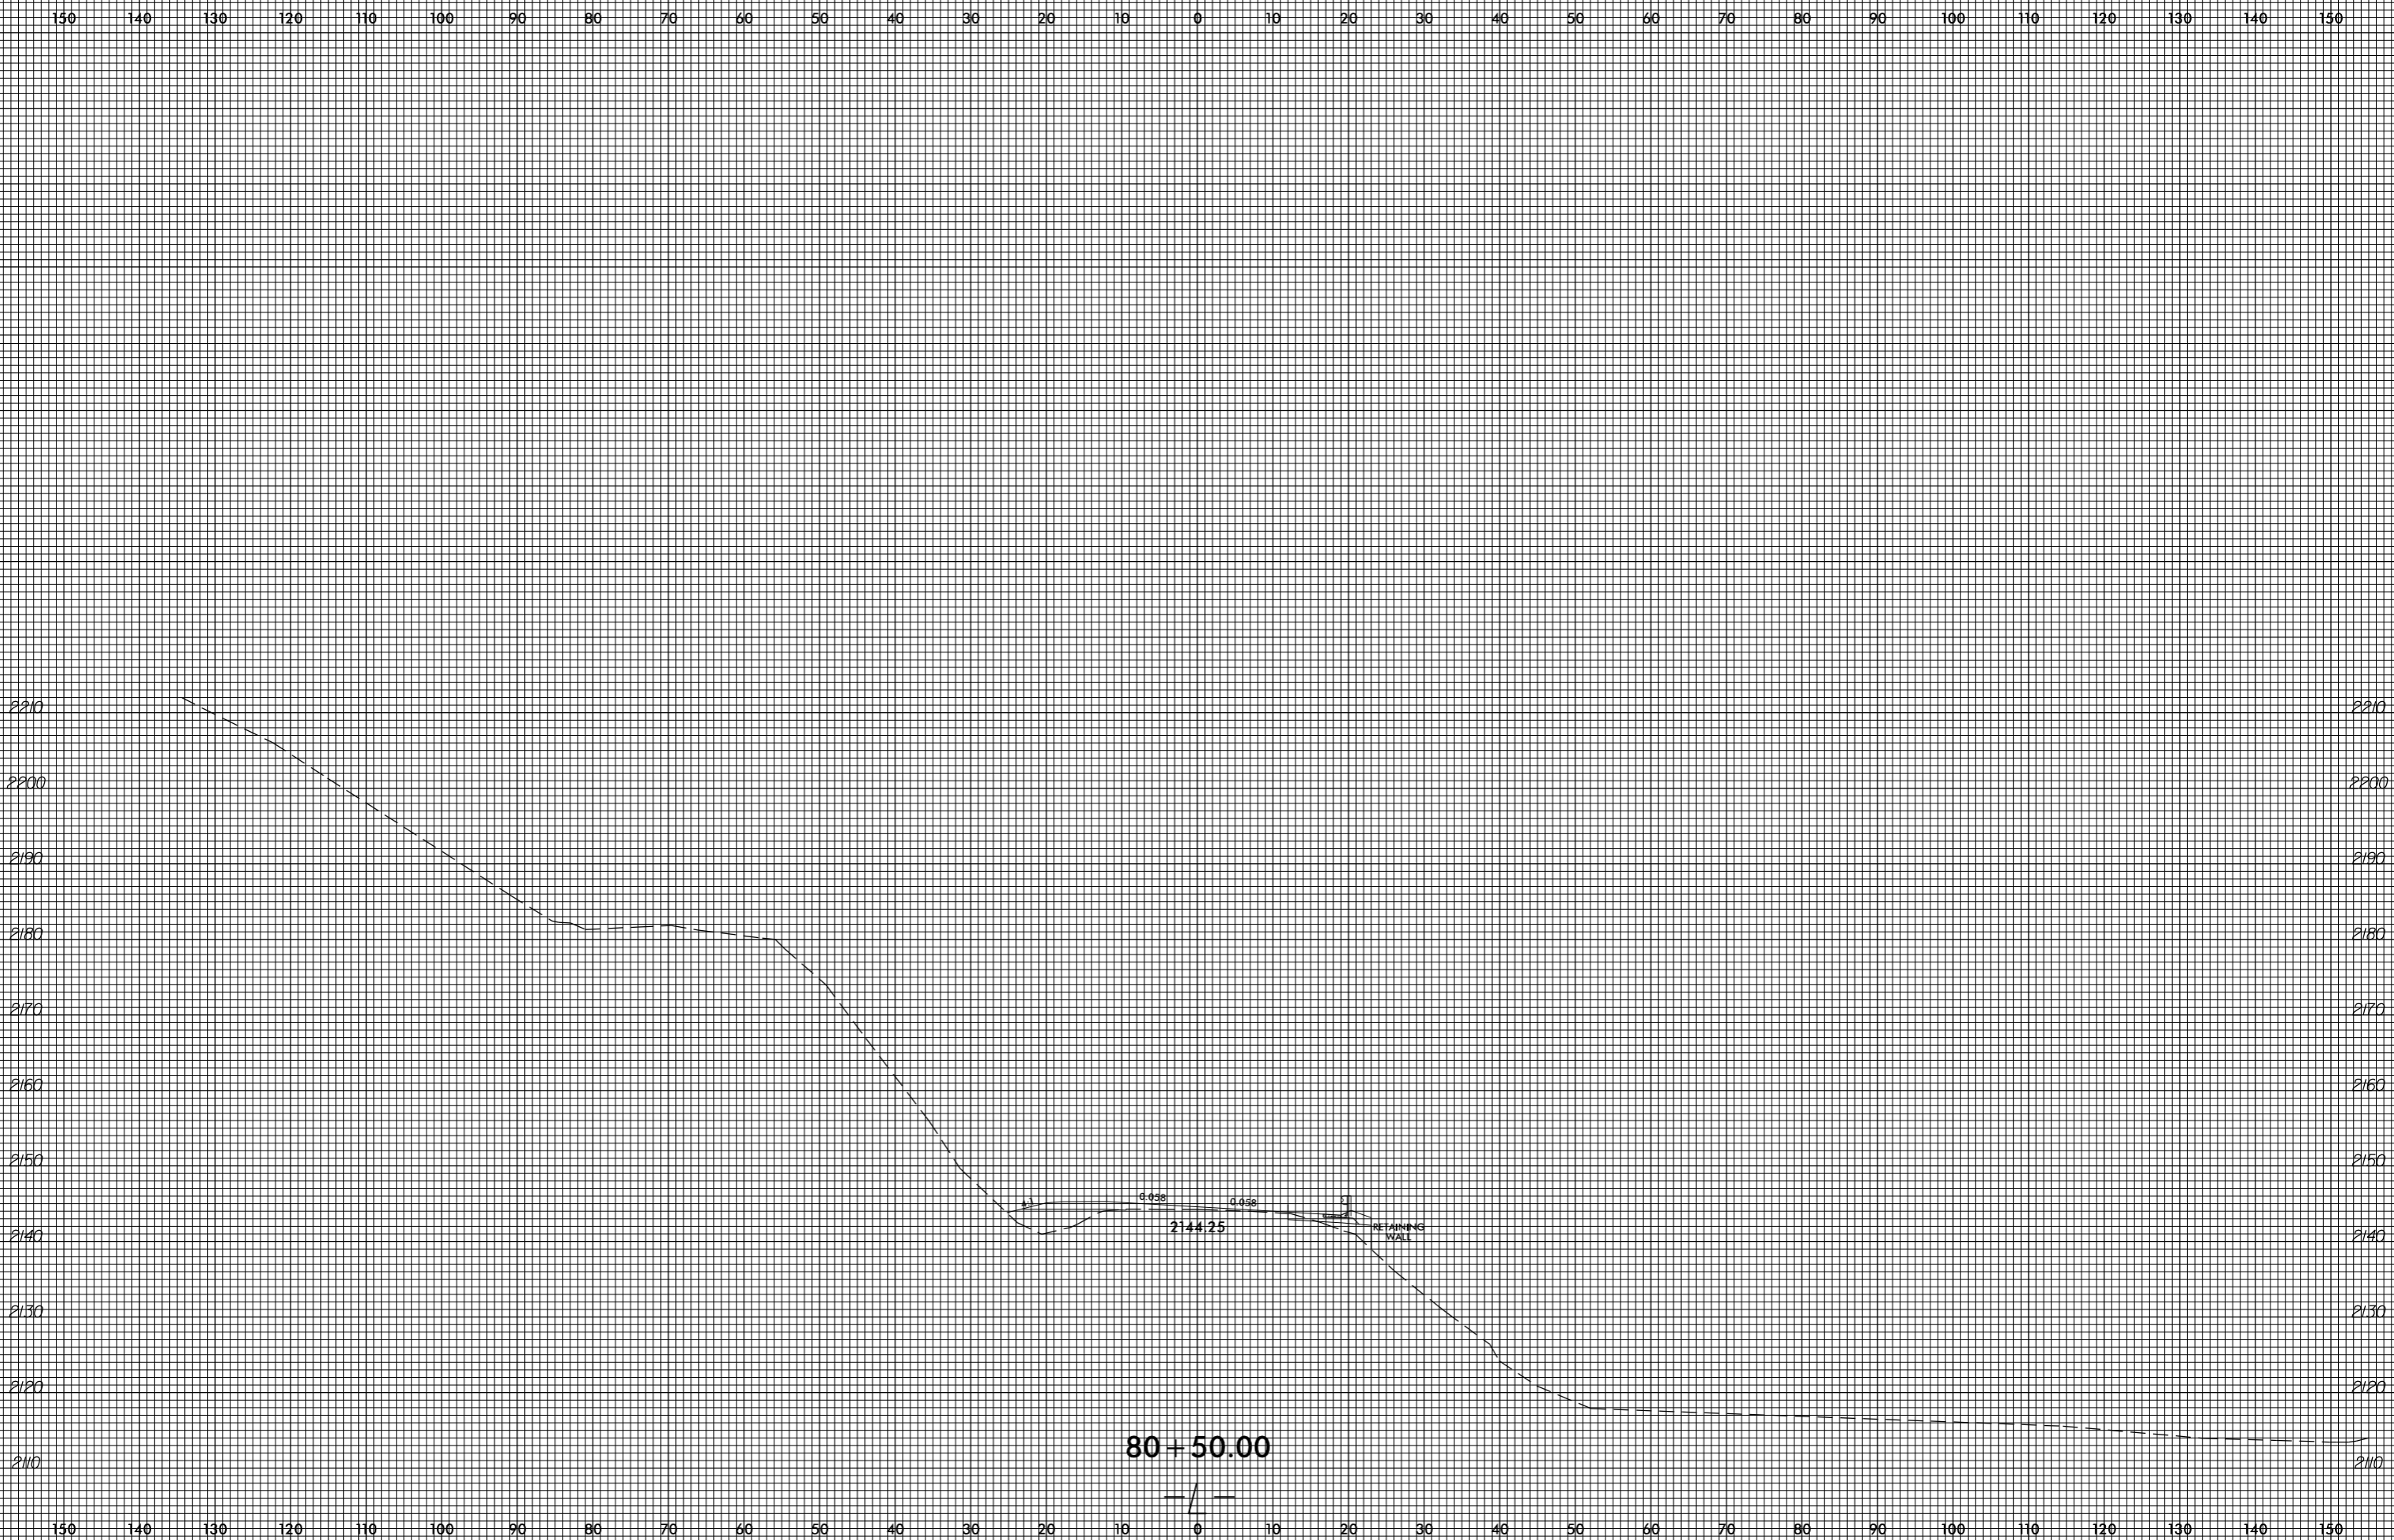


invalid expression
i:\xsc\4753\Rey_xpl.L.dgn
US:ET:perstamk

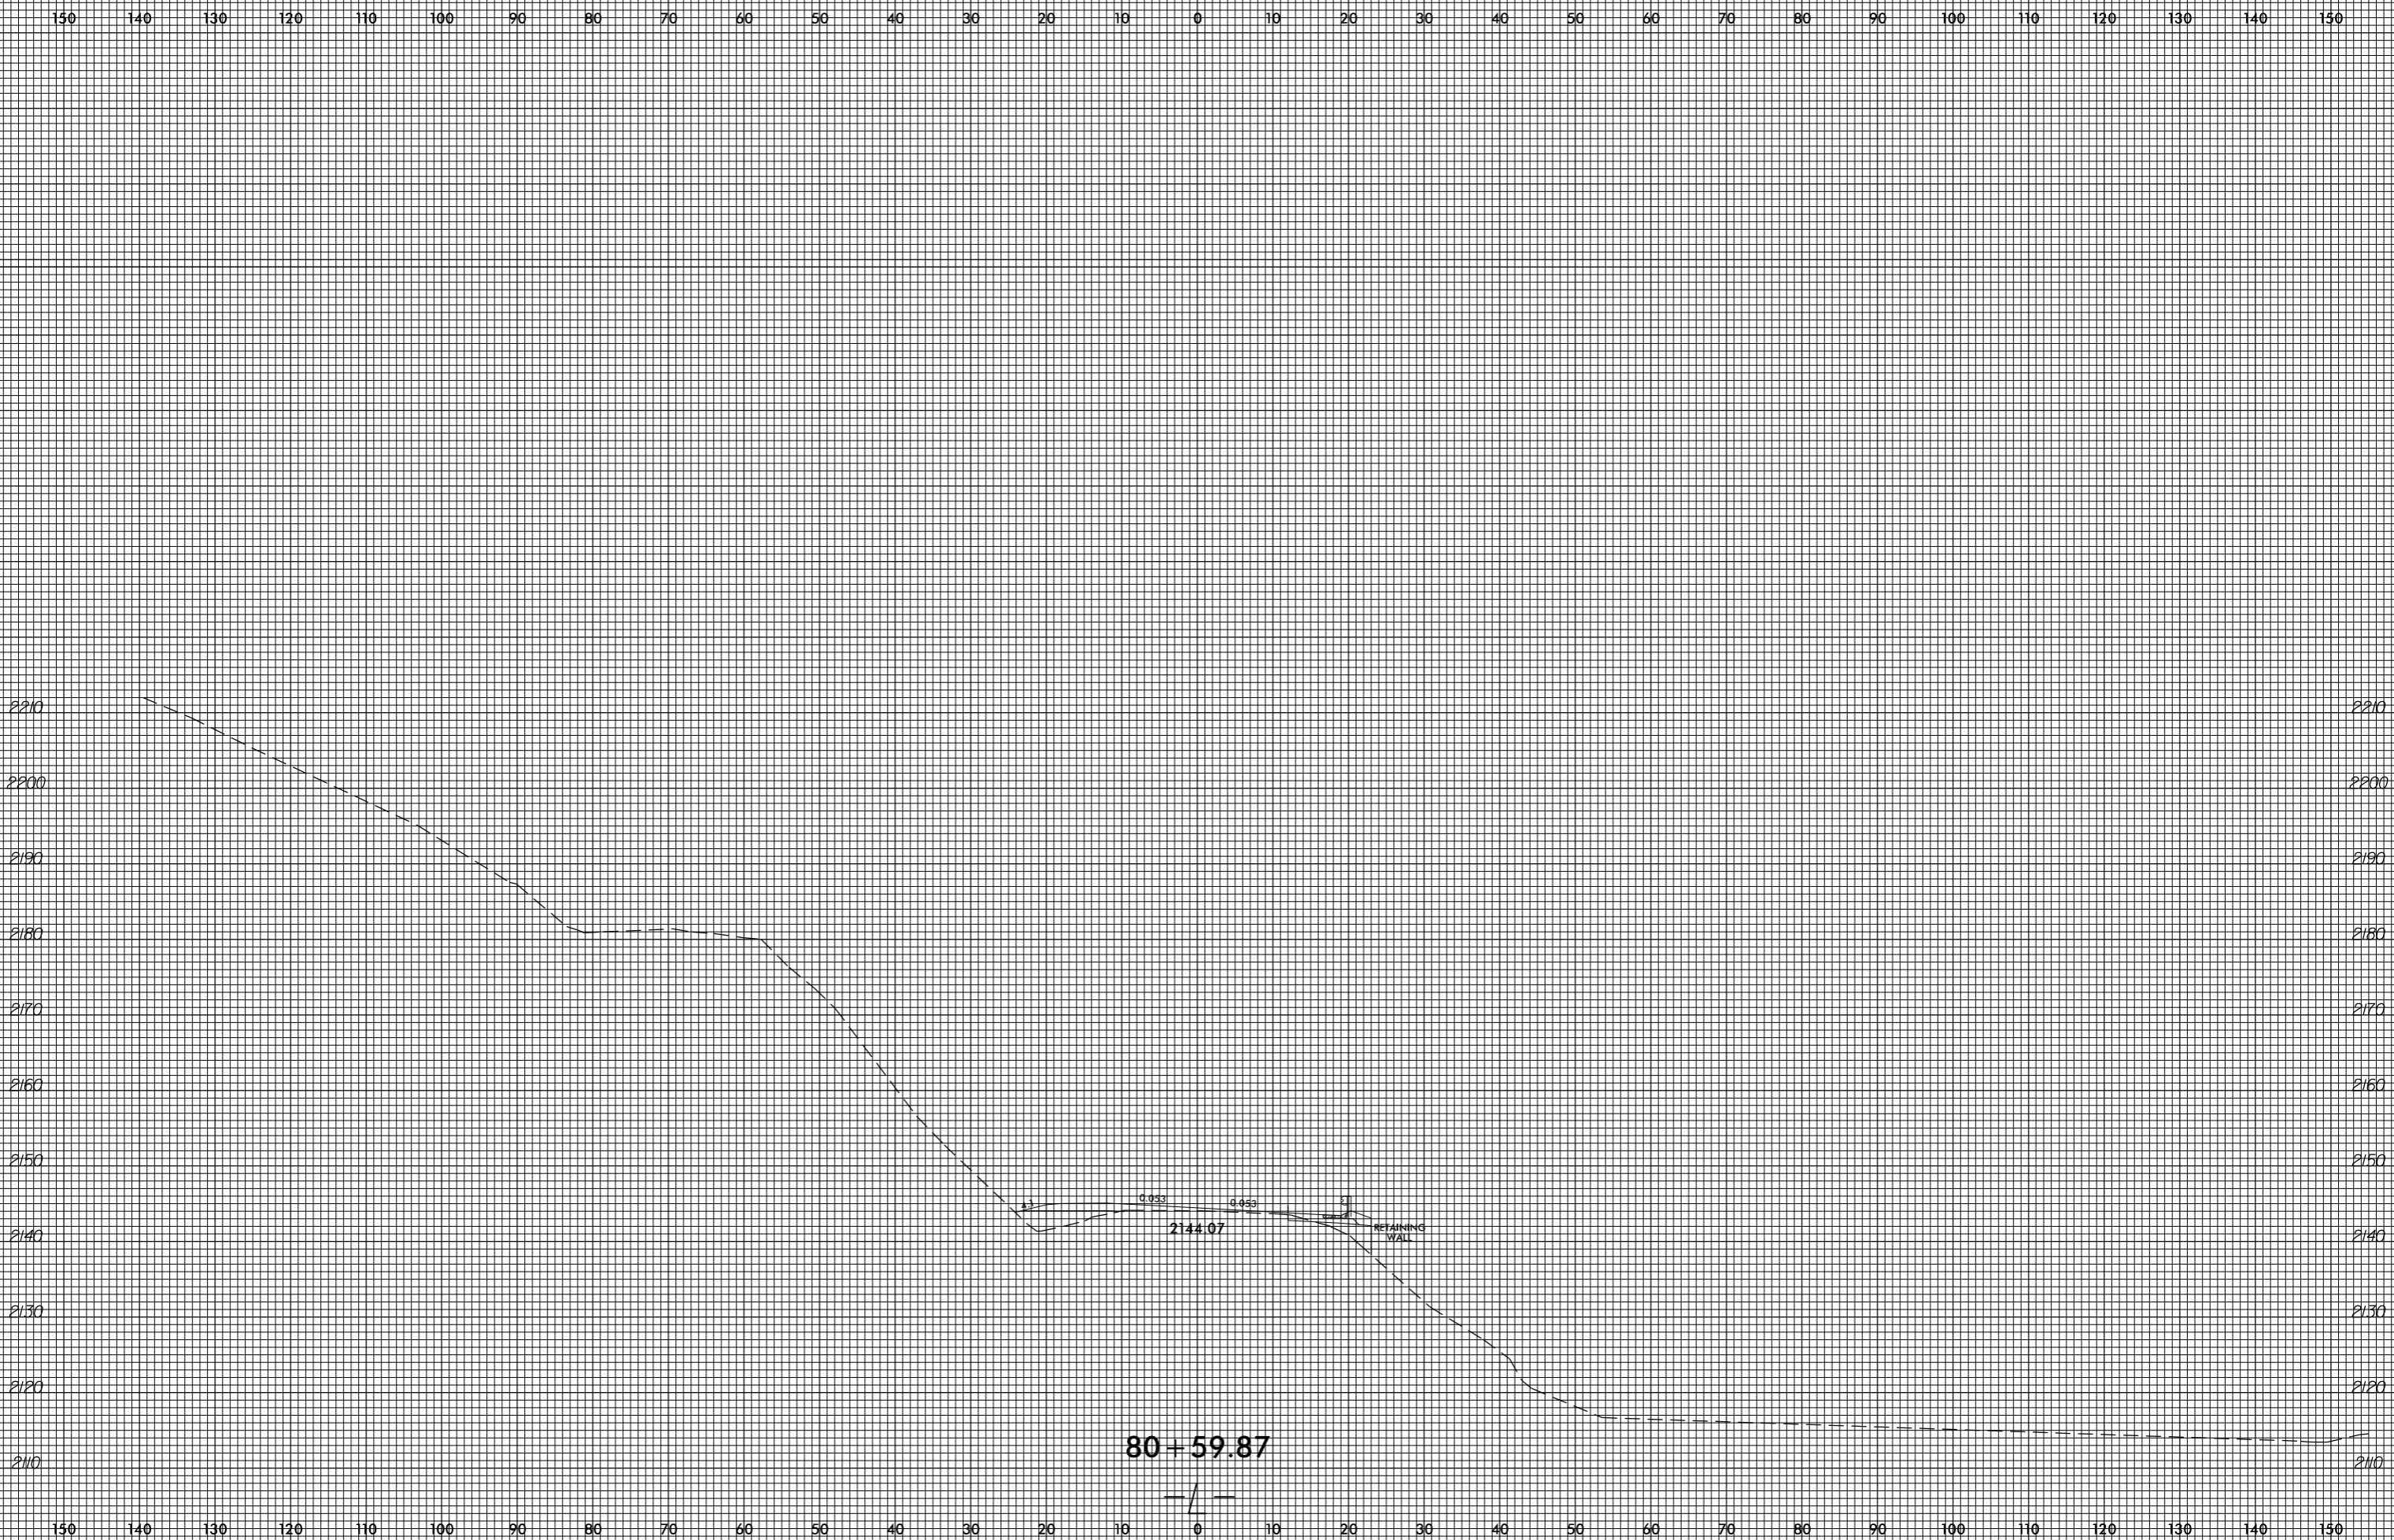

invalid expression
i:\xsc\4753.Rev_xpl.L.dgn
US:ET:per:stmk

8/23/99


0 5 10	PROJ. REFERENCE NO. R-4753	SHEET NO. X-97
--------	-------------------------------	-------------------

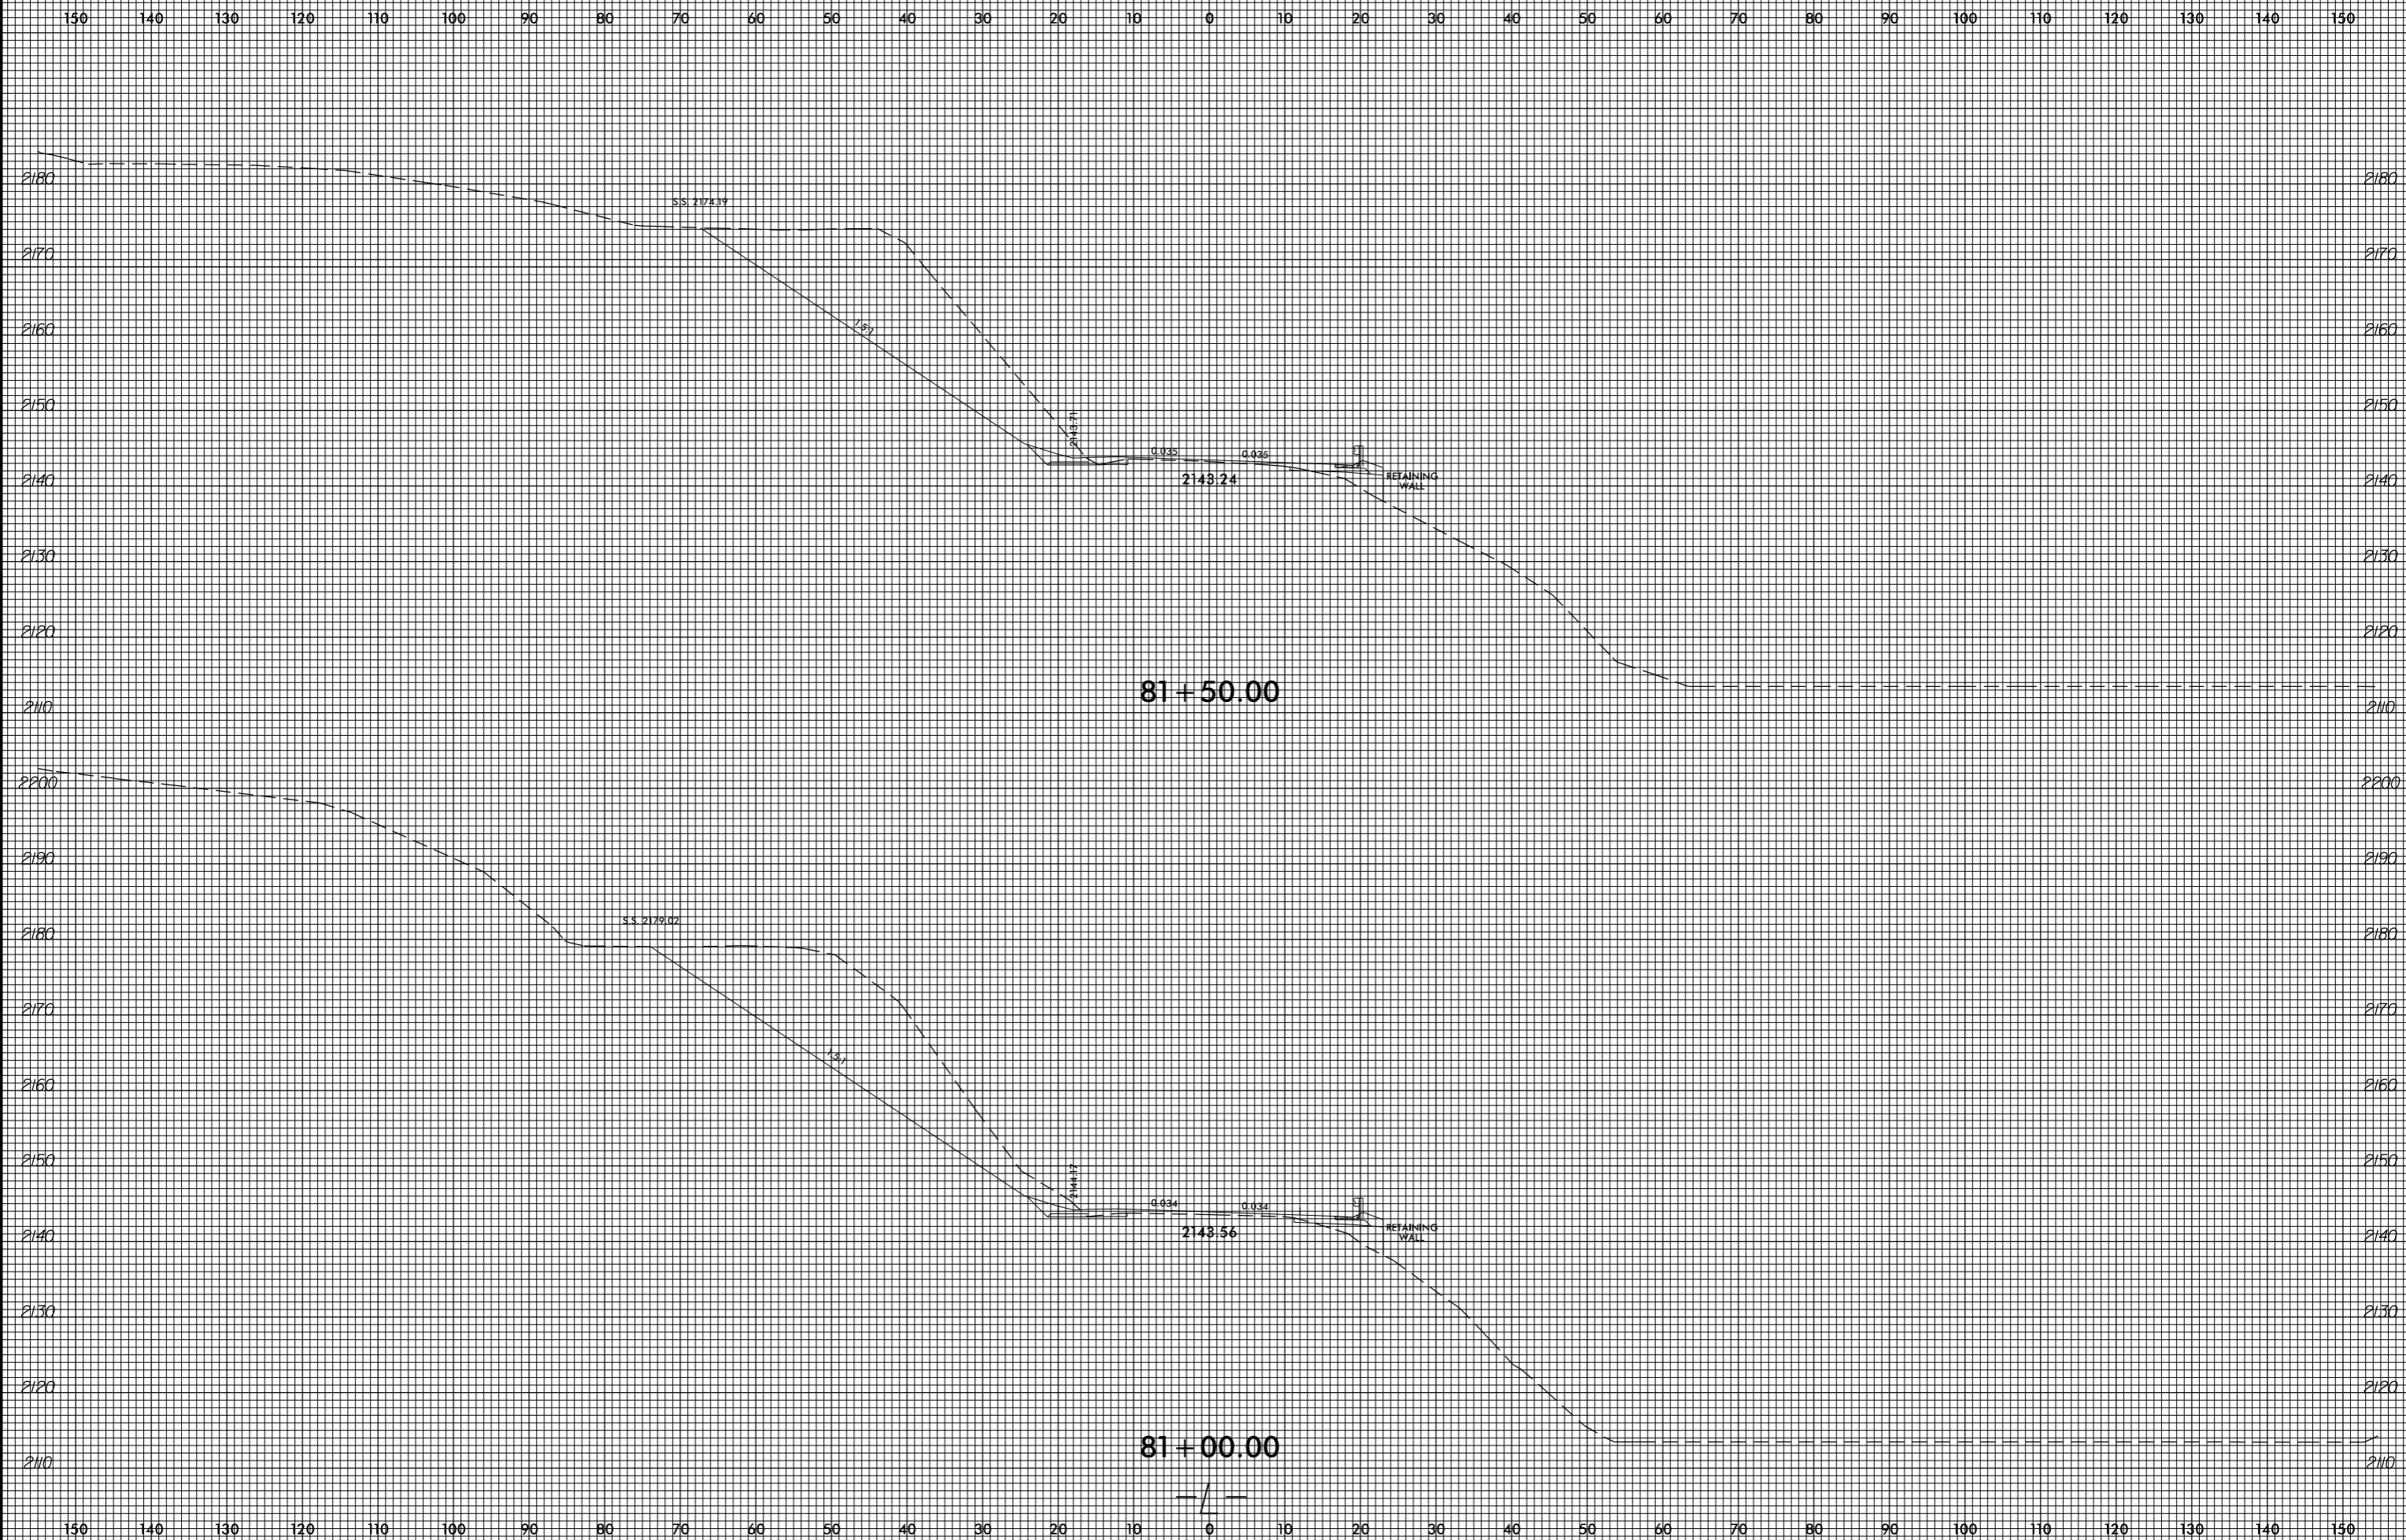

invalid expression
i:\xsc\14753_Rdy_xpl.L.dgn
User: eers@stark


8/23/99

0 5 10	PROJ. REFERENCE NO. R-4753	SHEET NO. X-98
--------	-------------------------------	-------------------

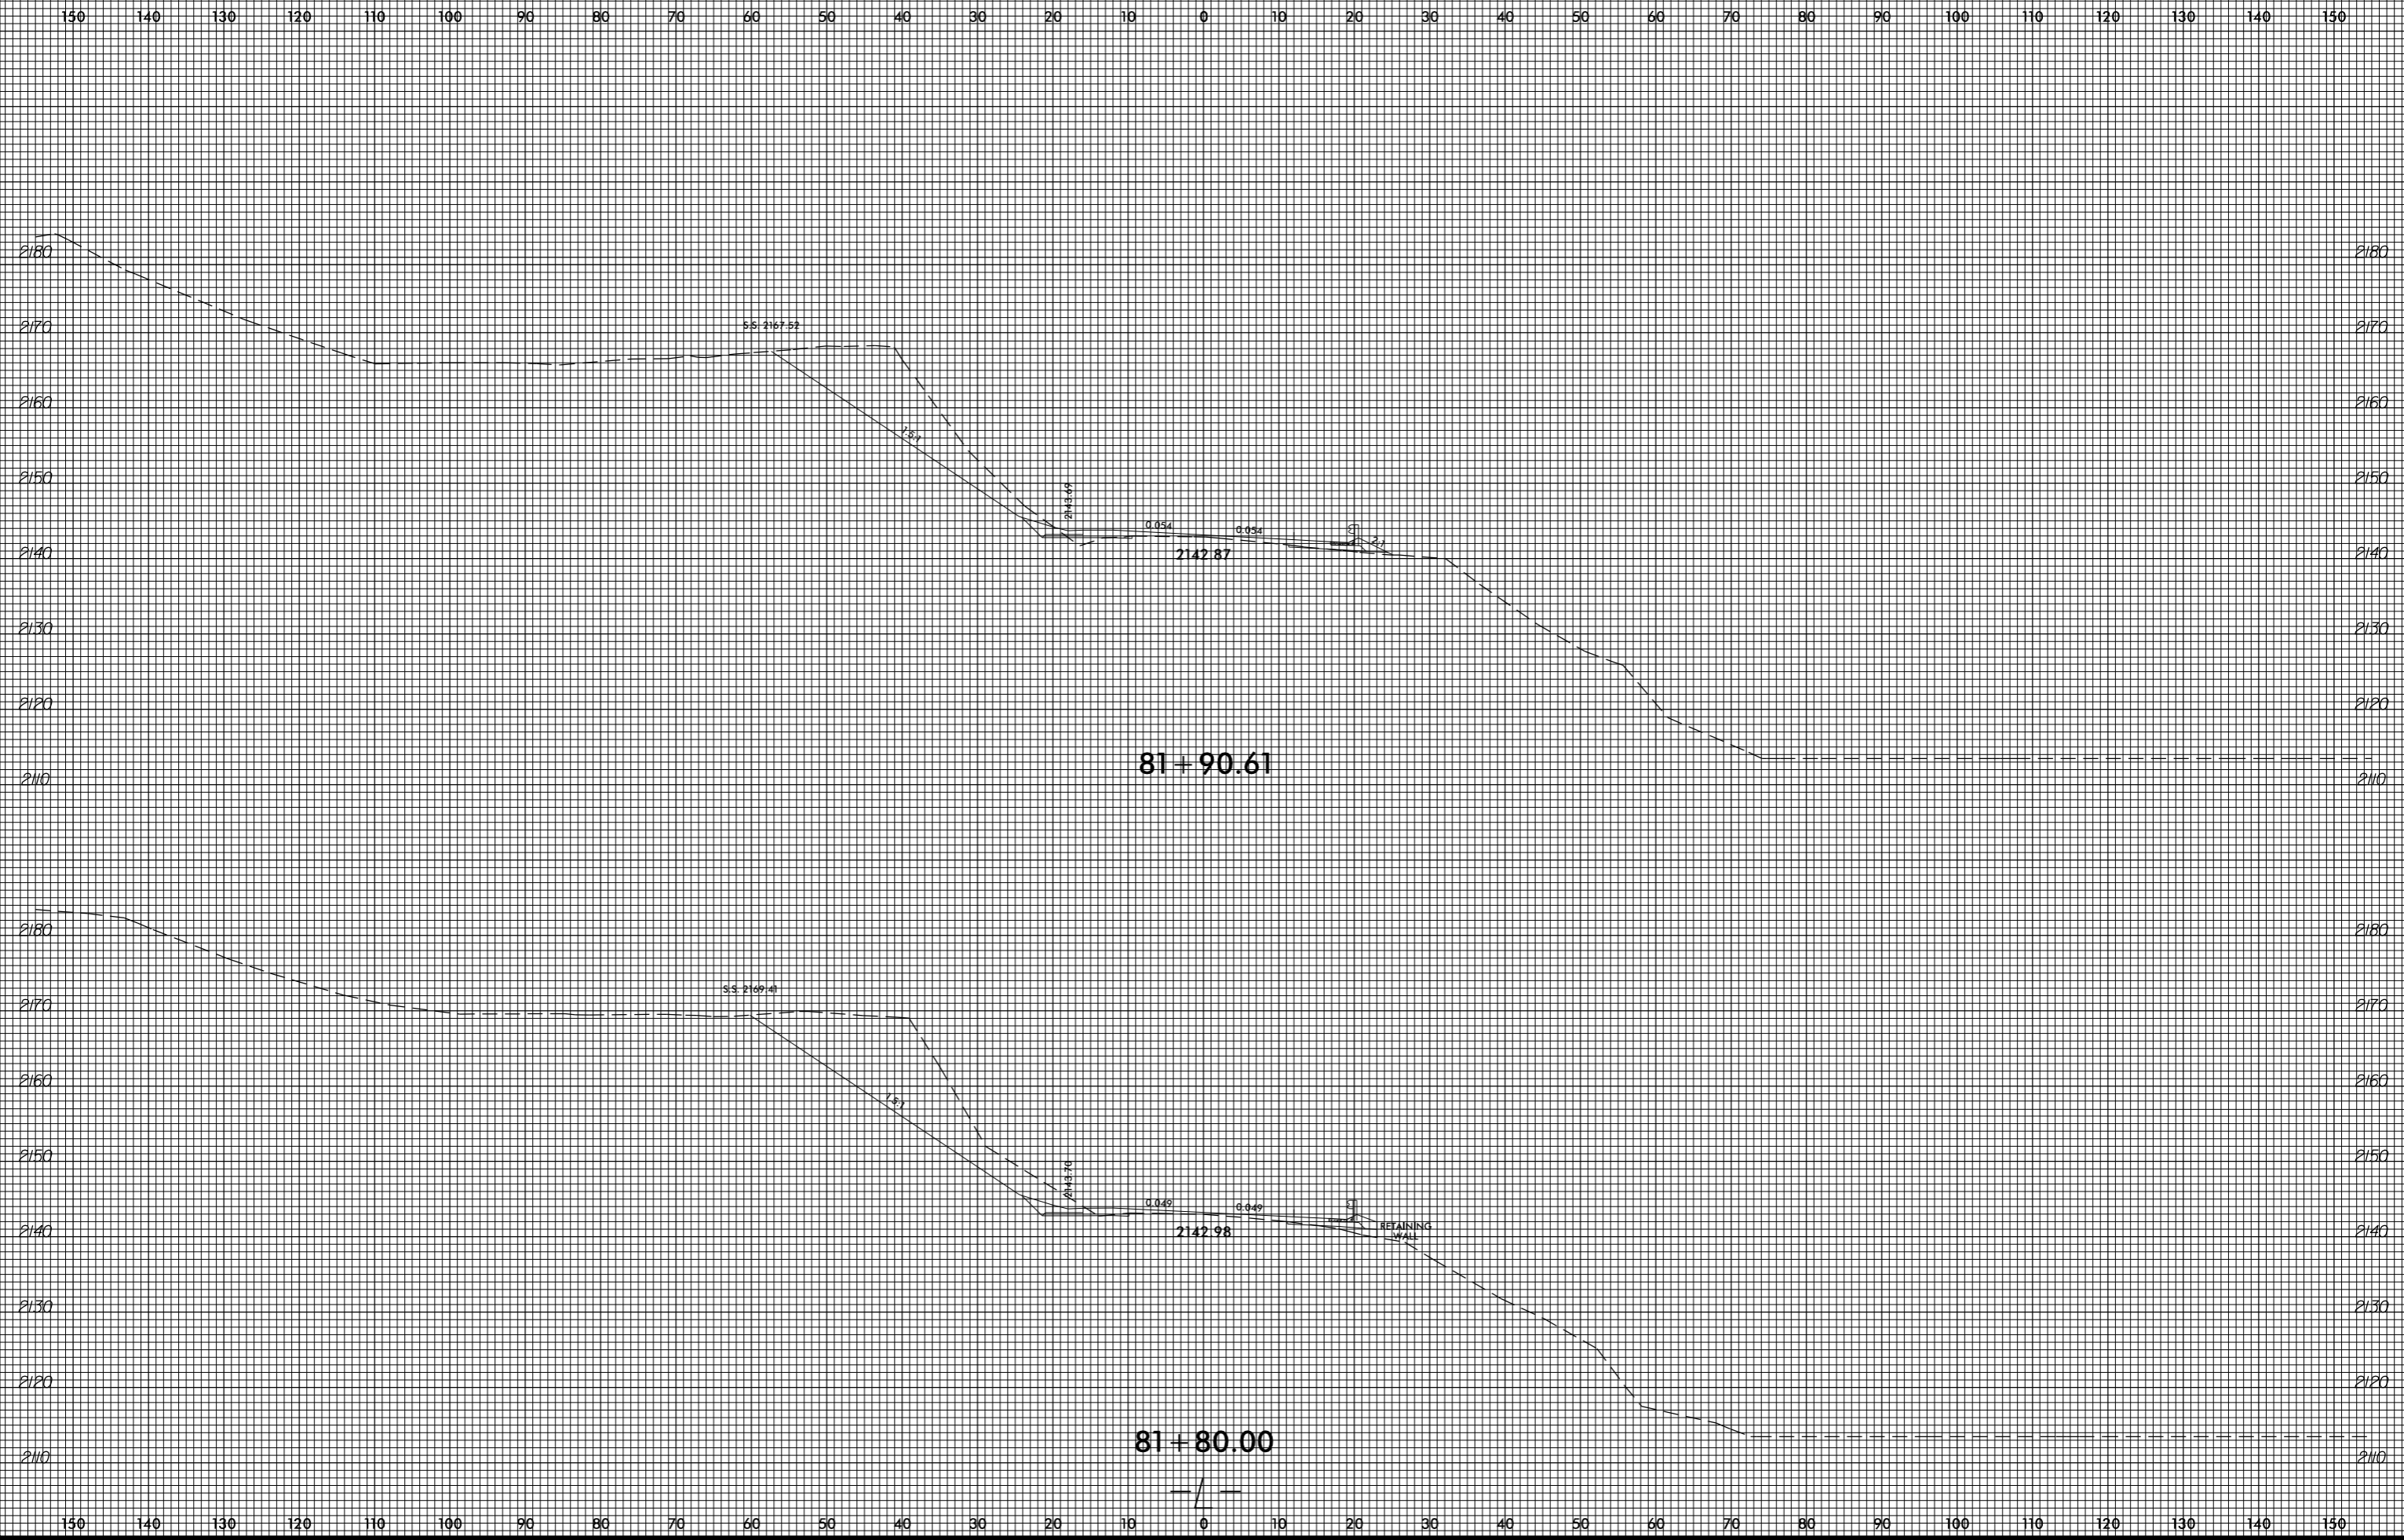


invalid expression
i:\xsc\4753_Rdy_xpl.L.dgn
User: eers@stark

150 140 130 120 110 100 90 80 70 60 50 40 30 20 10 0 10 20 30 40 50 60 70 80 90 100 110 120 130 140 150

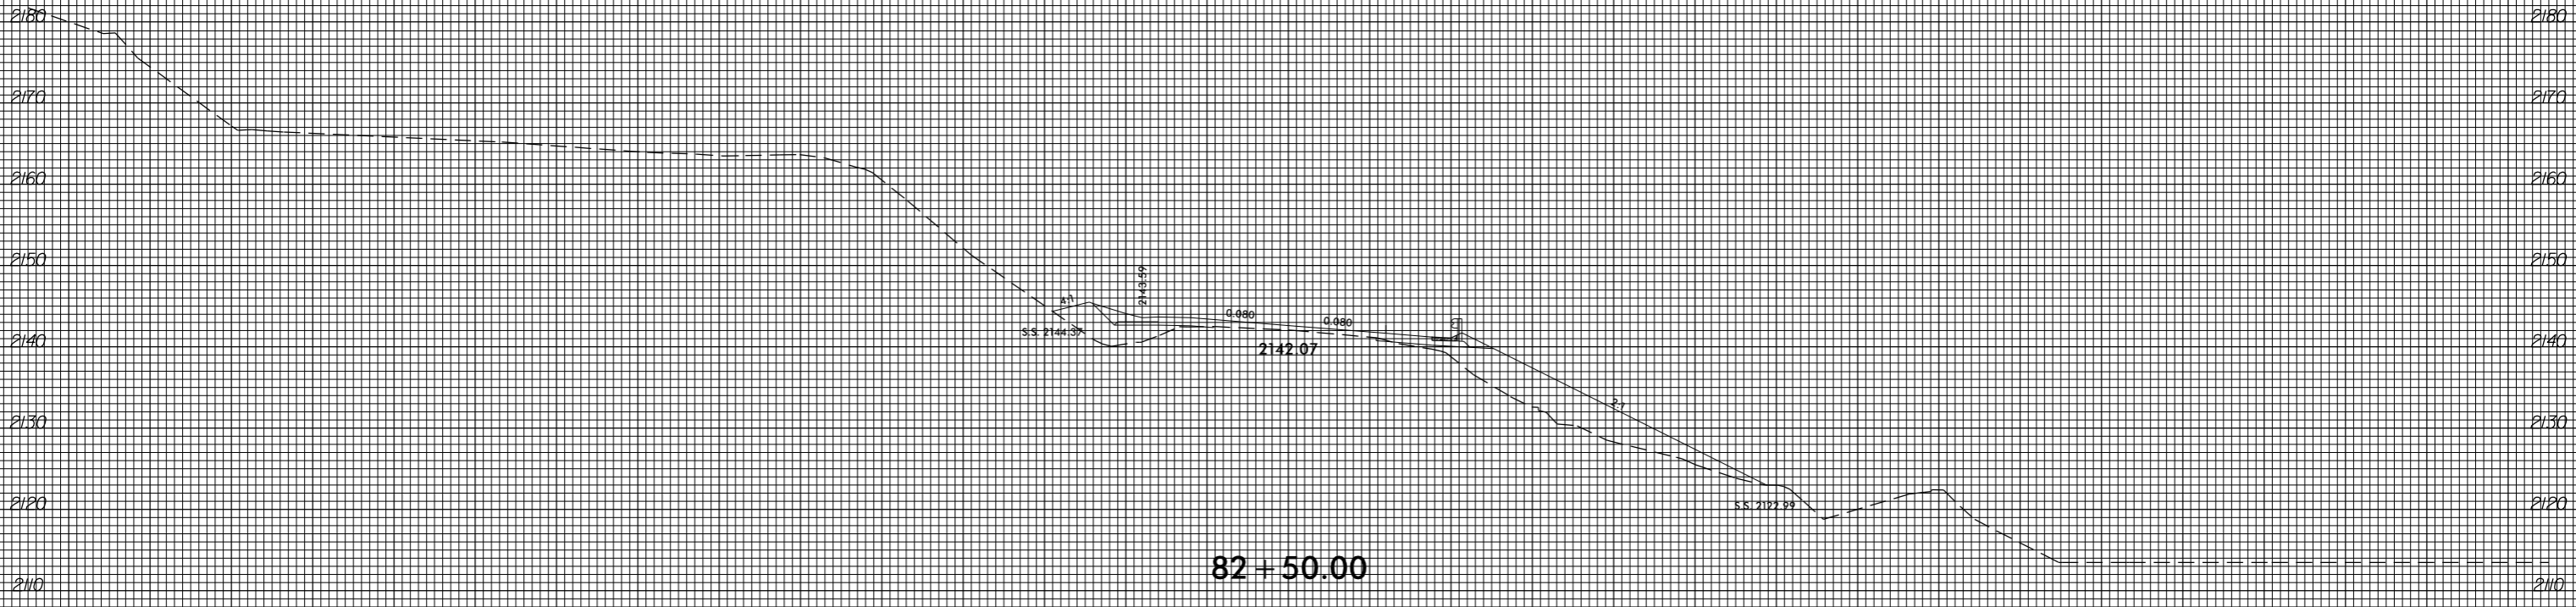


82 + 50.00

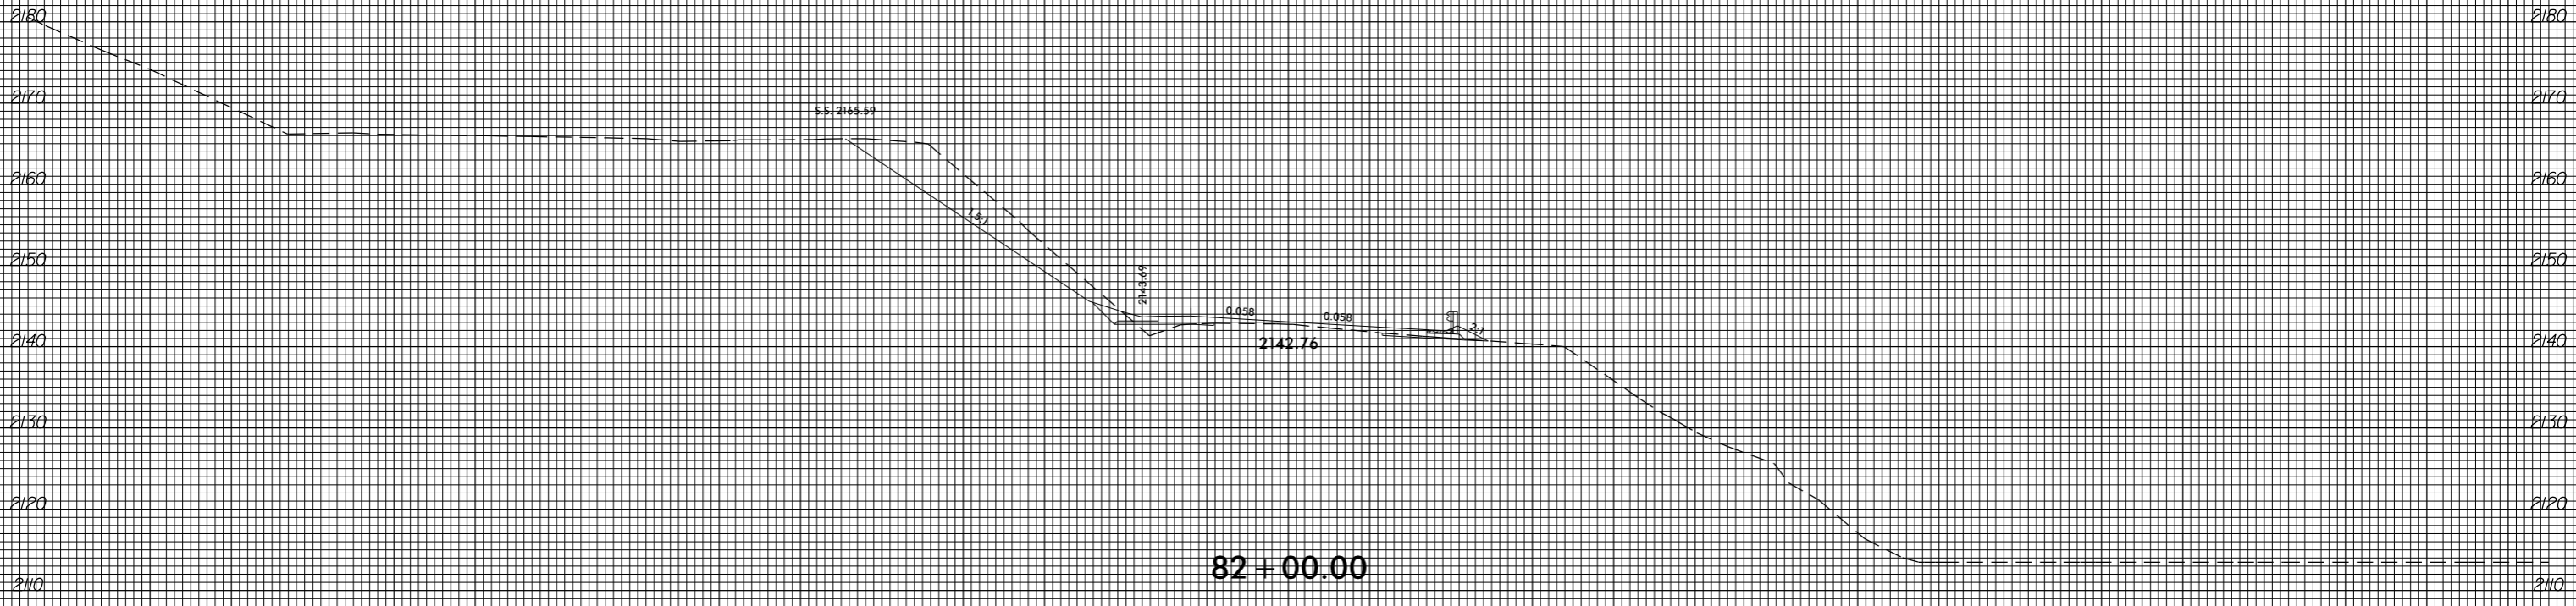


82 + 00.00

150 140 130 120 110 100 90 80 70 60 50 40 30 20 10 0 10 20 30 40 50 60 70 80 90 100 110 120 130 140 150

150 140 130 120 110 100 90 80 70 60 50 40 30 20 10 0 10 20 30 40 50 60 70 80 90 100 110 120 130 140 150

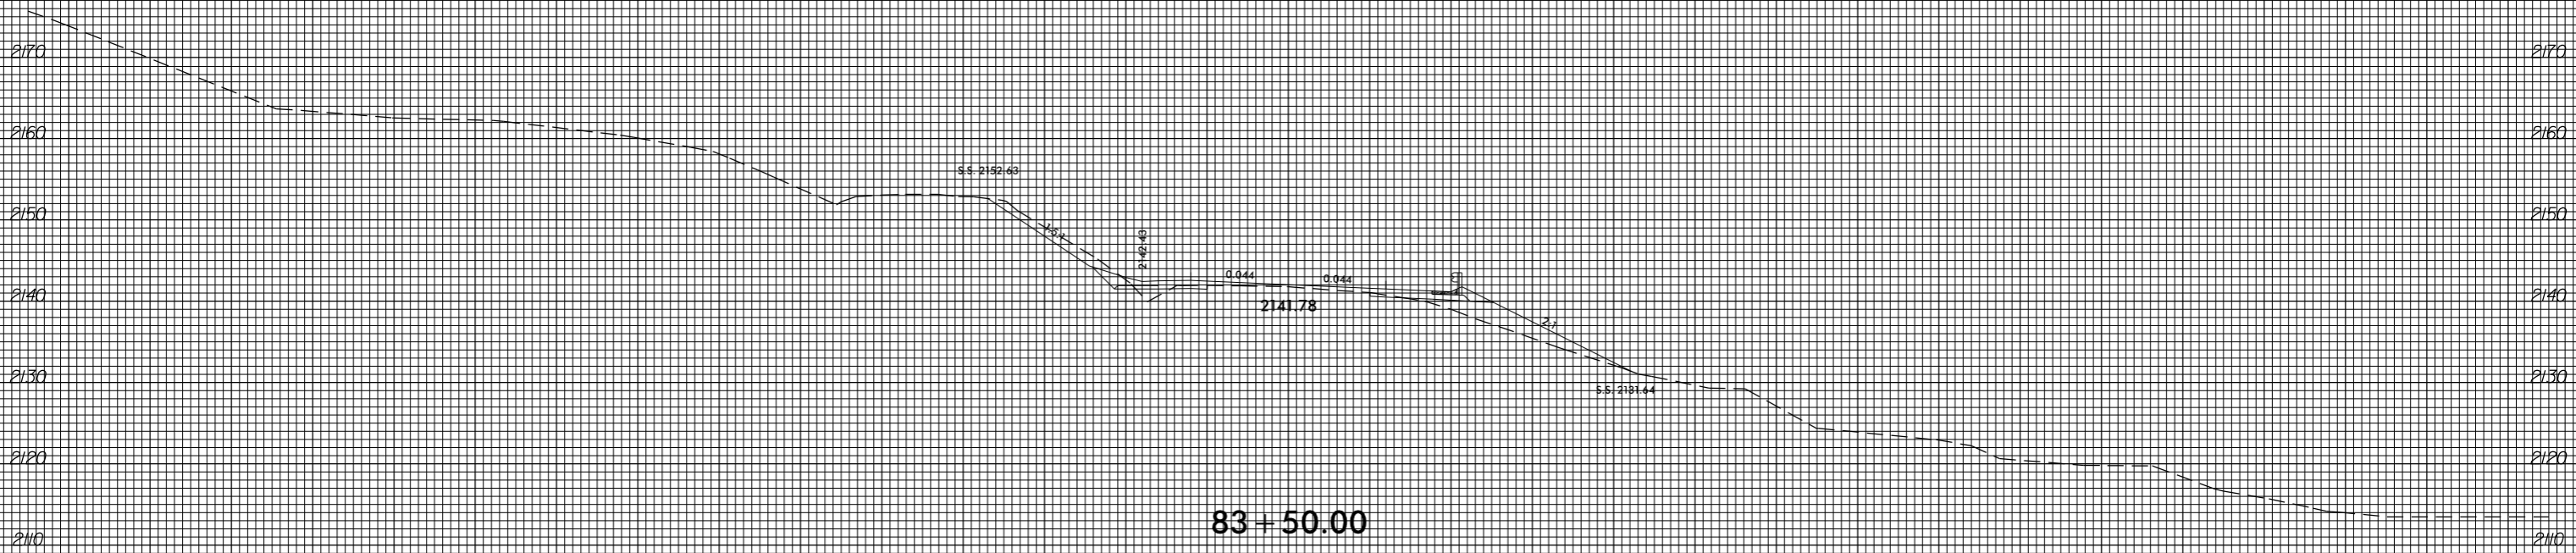



83 + 50.00

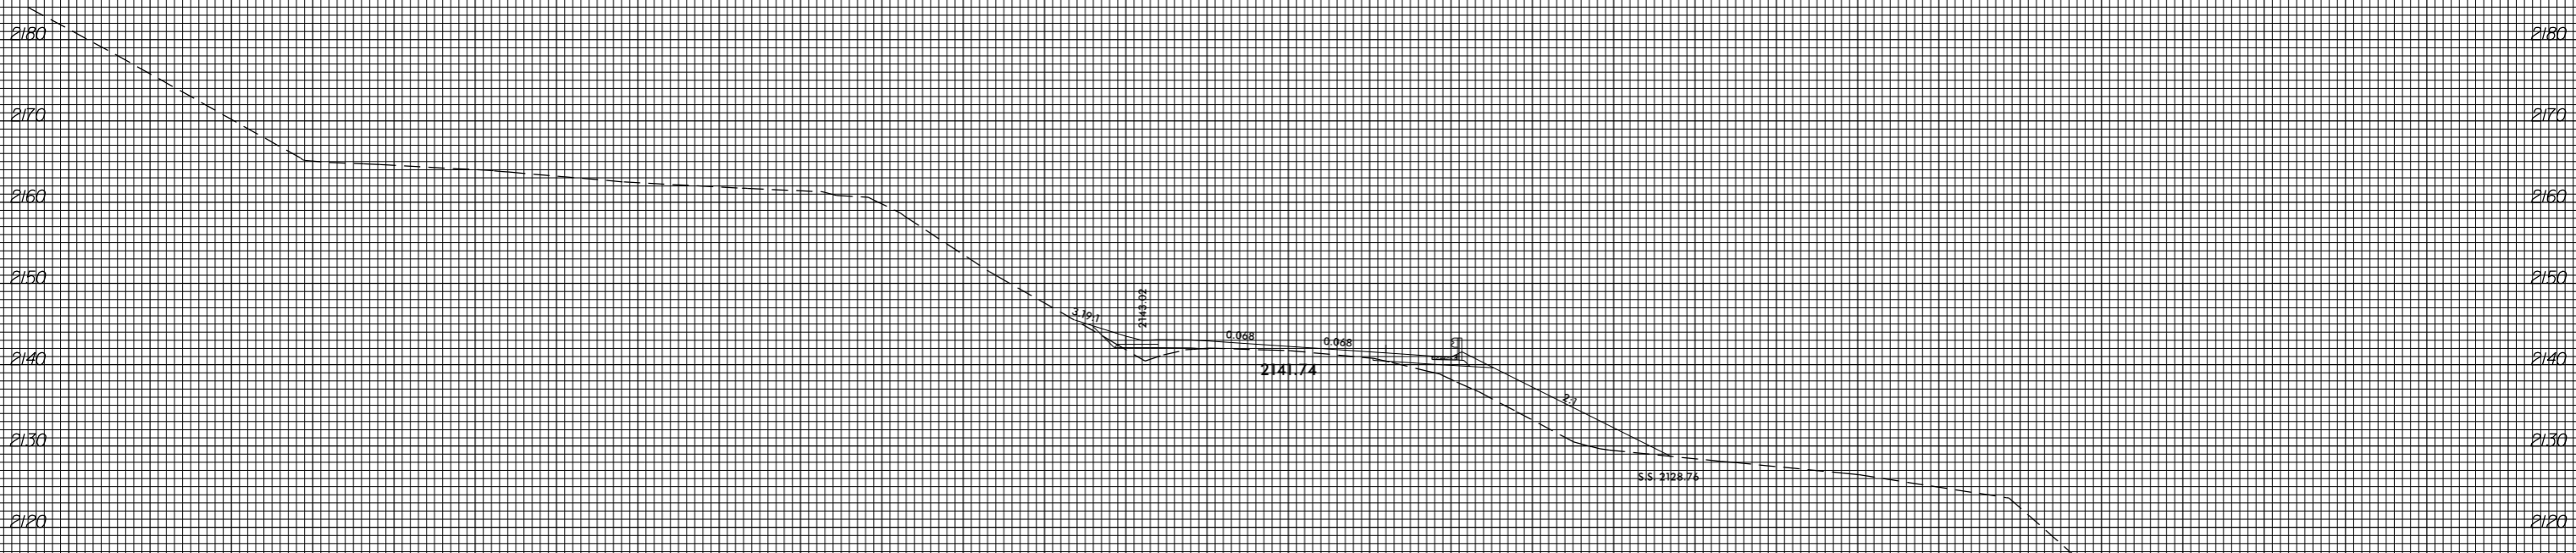

83 + 00.00


150 140 130 120 110 100 90 80 70 60 50 40 30 20 10 0 10 20 30 40 50 60 70 80 90 100 110 120 130 140 150

150 140 130 120 110 100 90 80 70 60 50 40 30 20 10 0 10 20 30 40 50 60 70 80 90 100 110 120 130 140 150

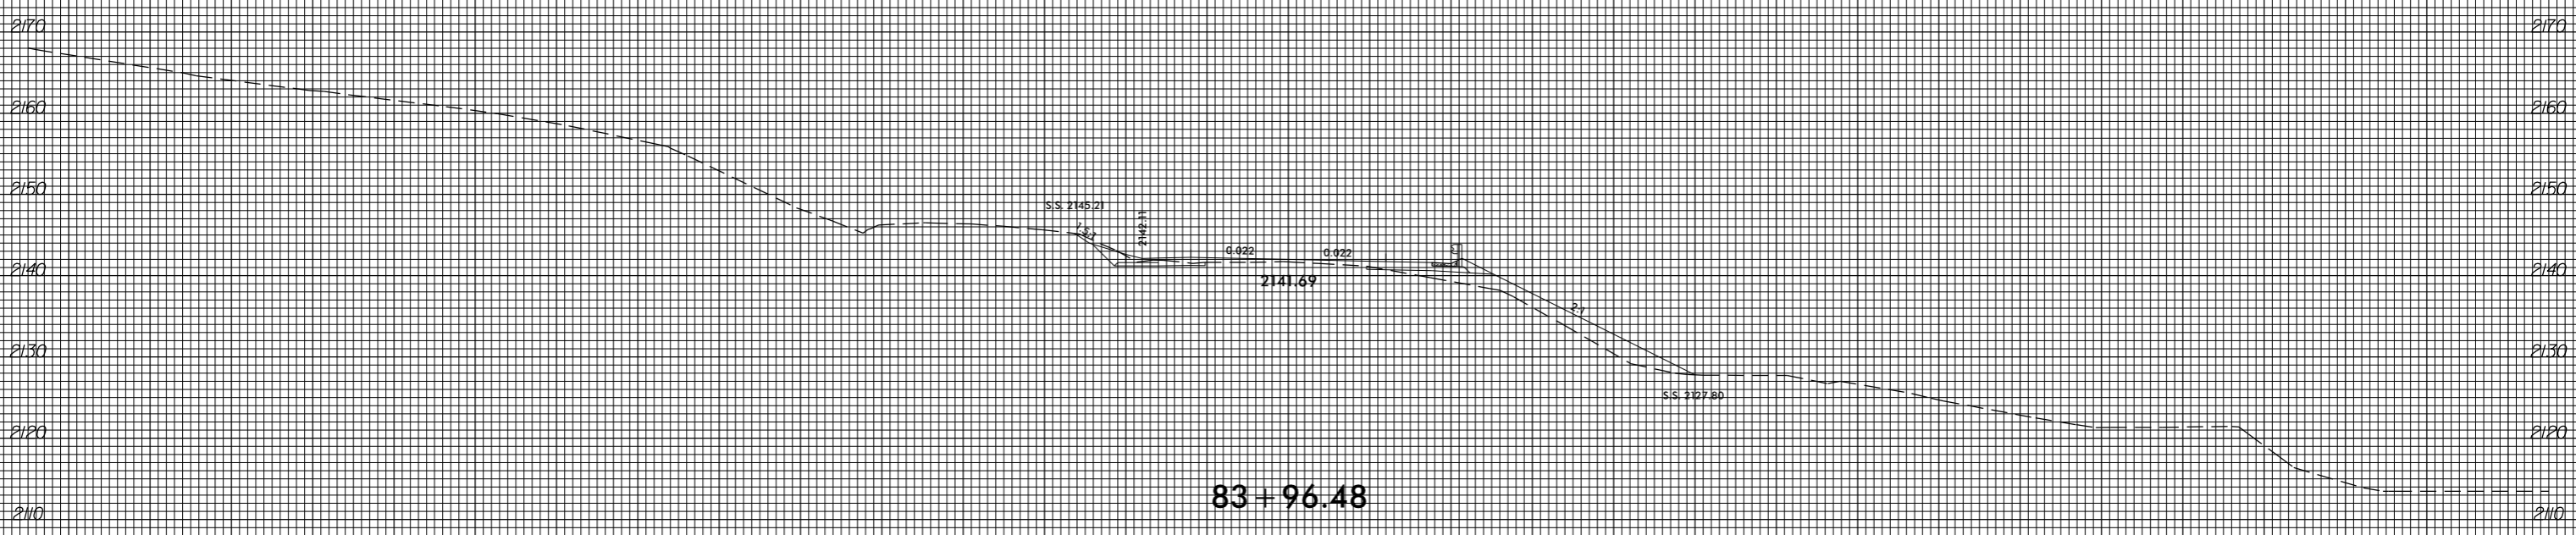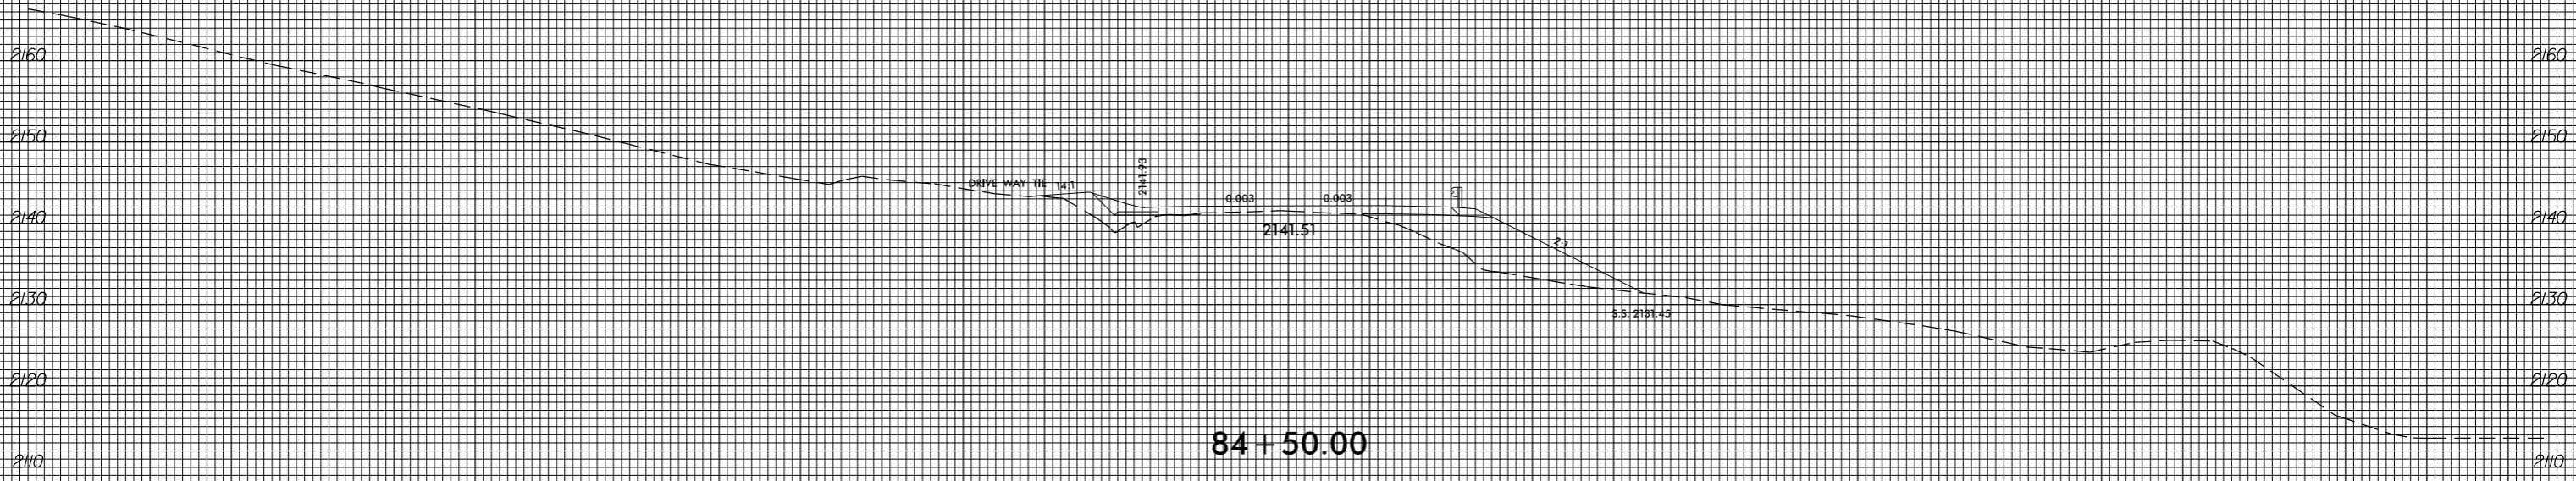


150 140 130 120 110 100 90 80 70 60 50 40 30 20 10 0 10 20 30 40 50 60 70 80 90 100 110 120 130 140 150

8/23/99

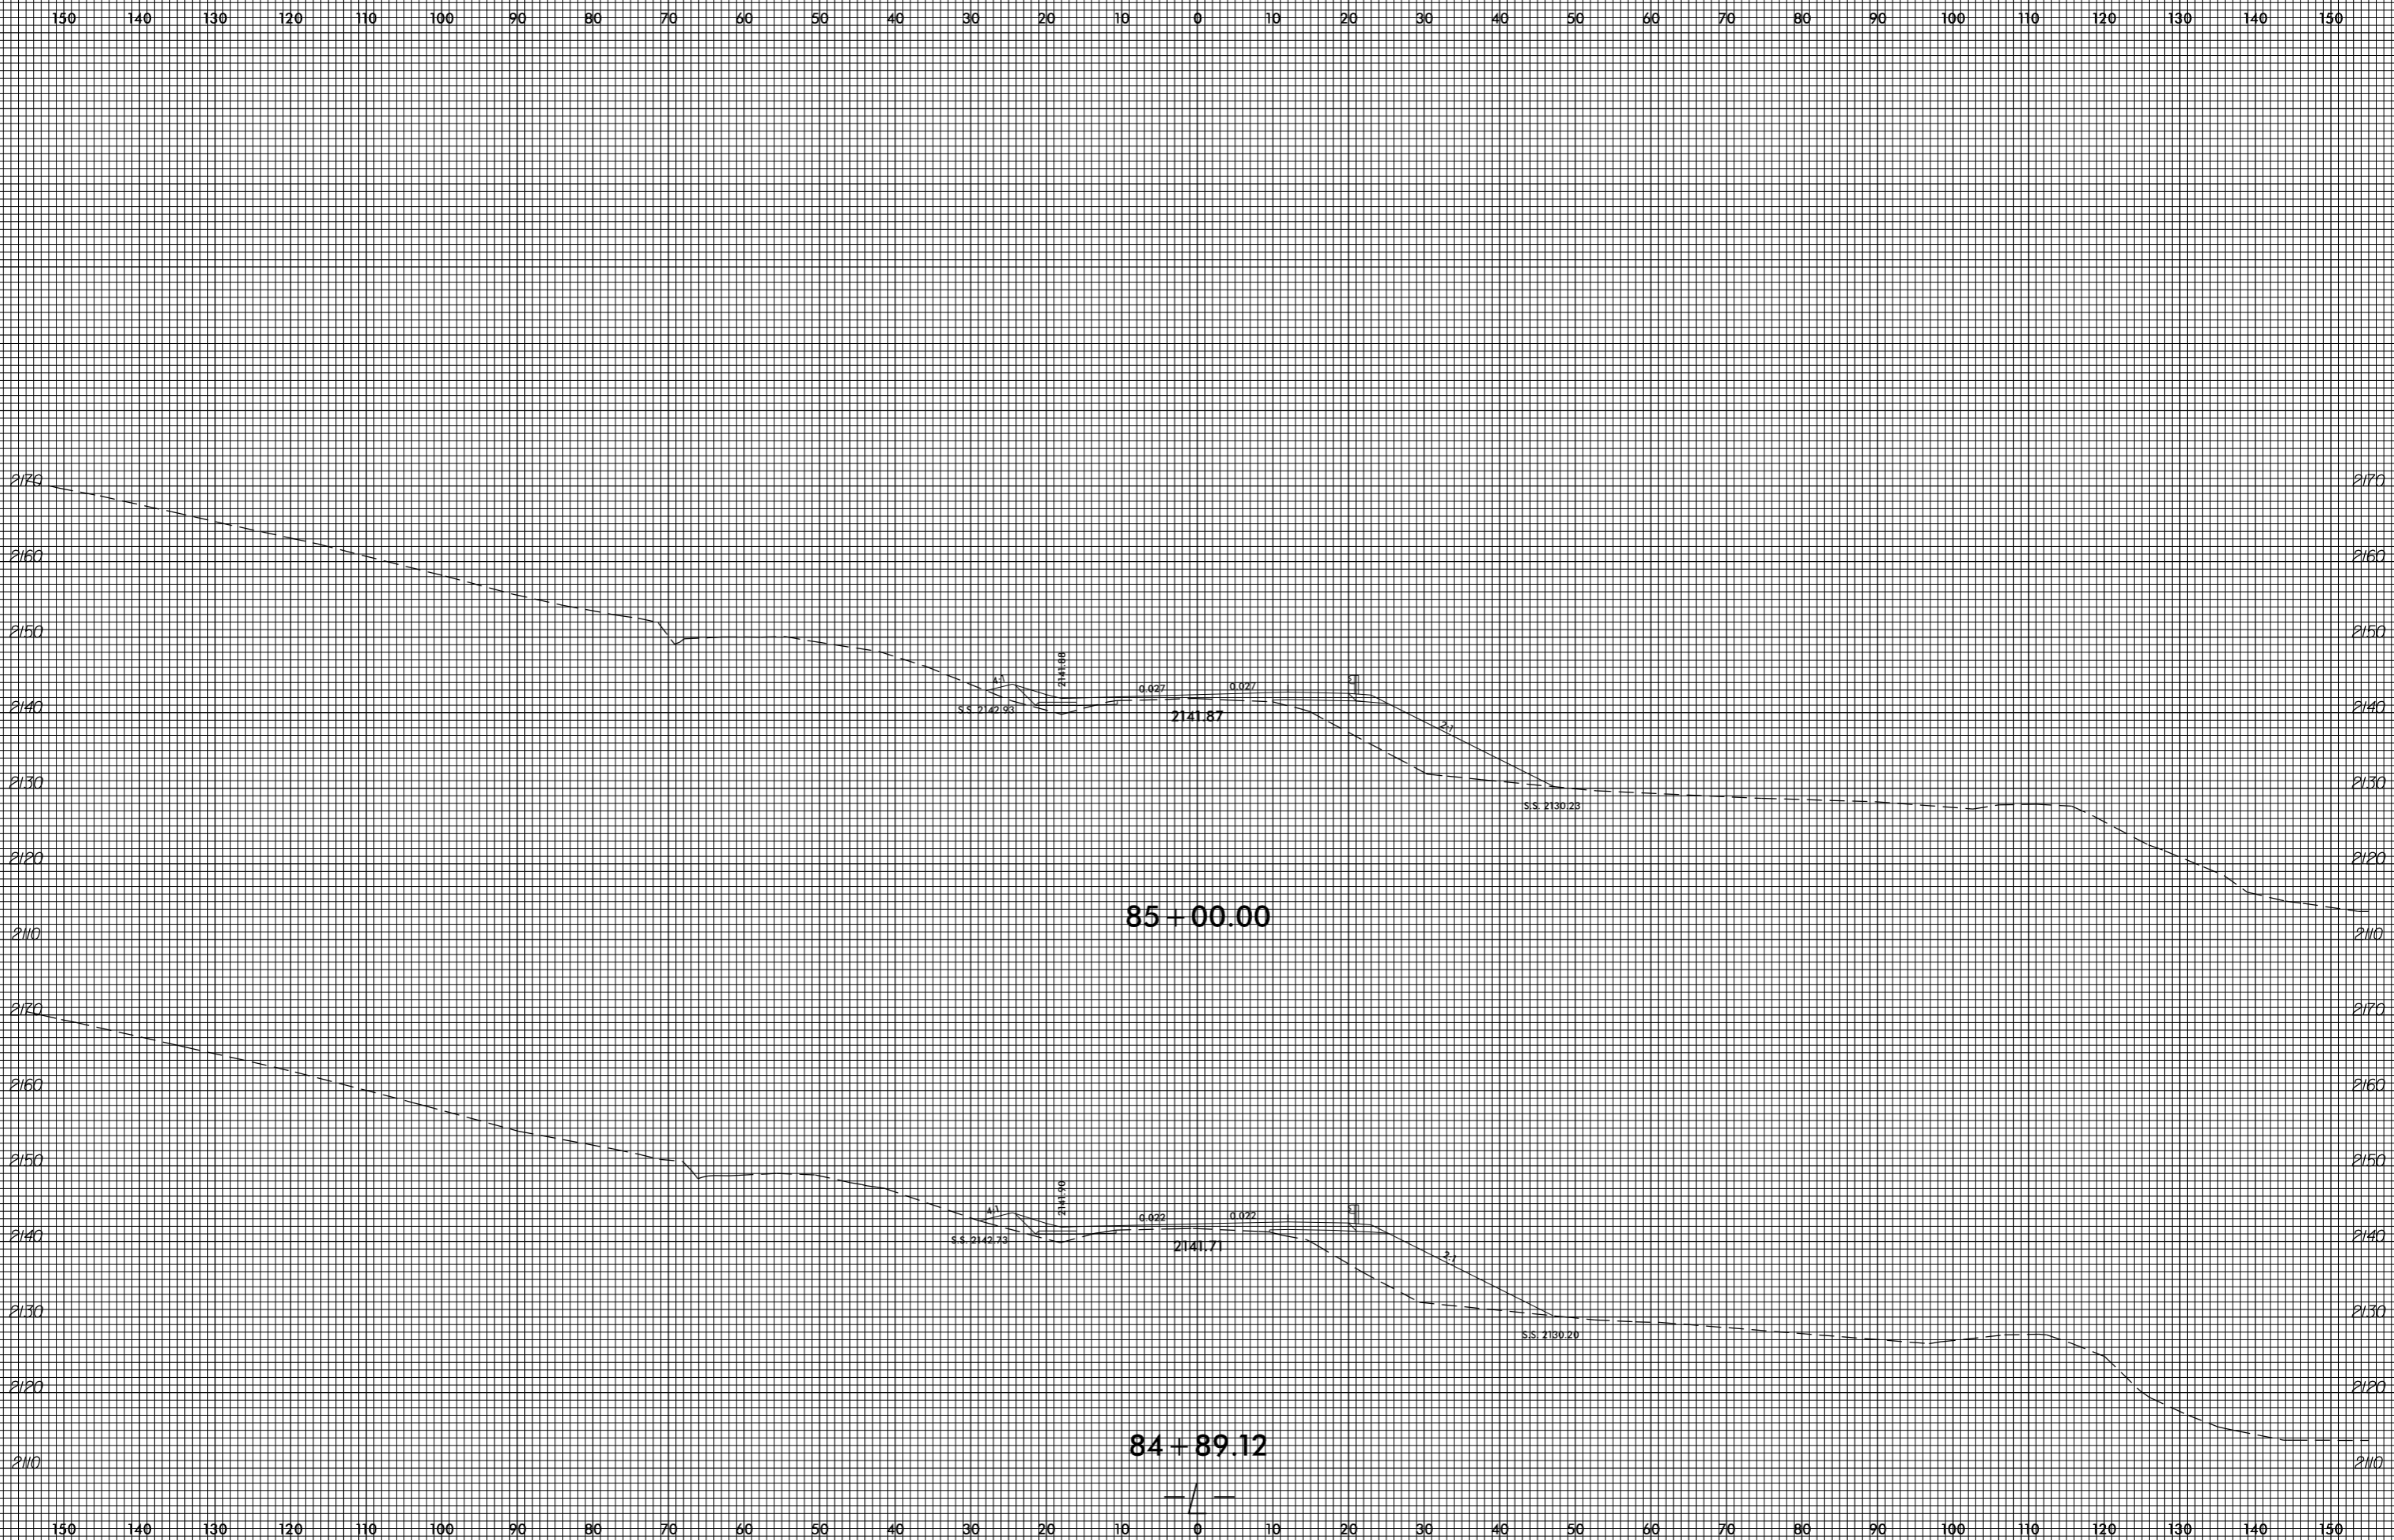


invalid expression
i:\xsc\4753\Ref\xp1.L.dgn
User: eers@stark

8/23/99

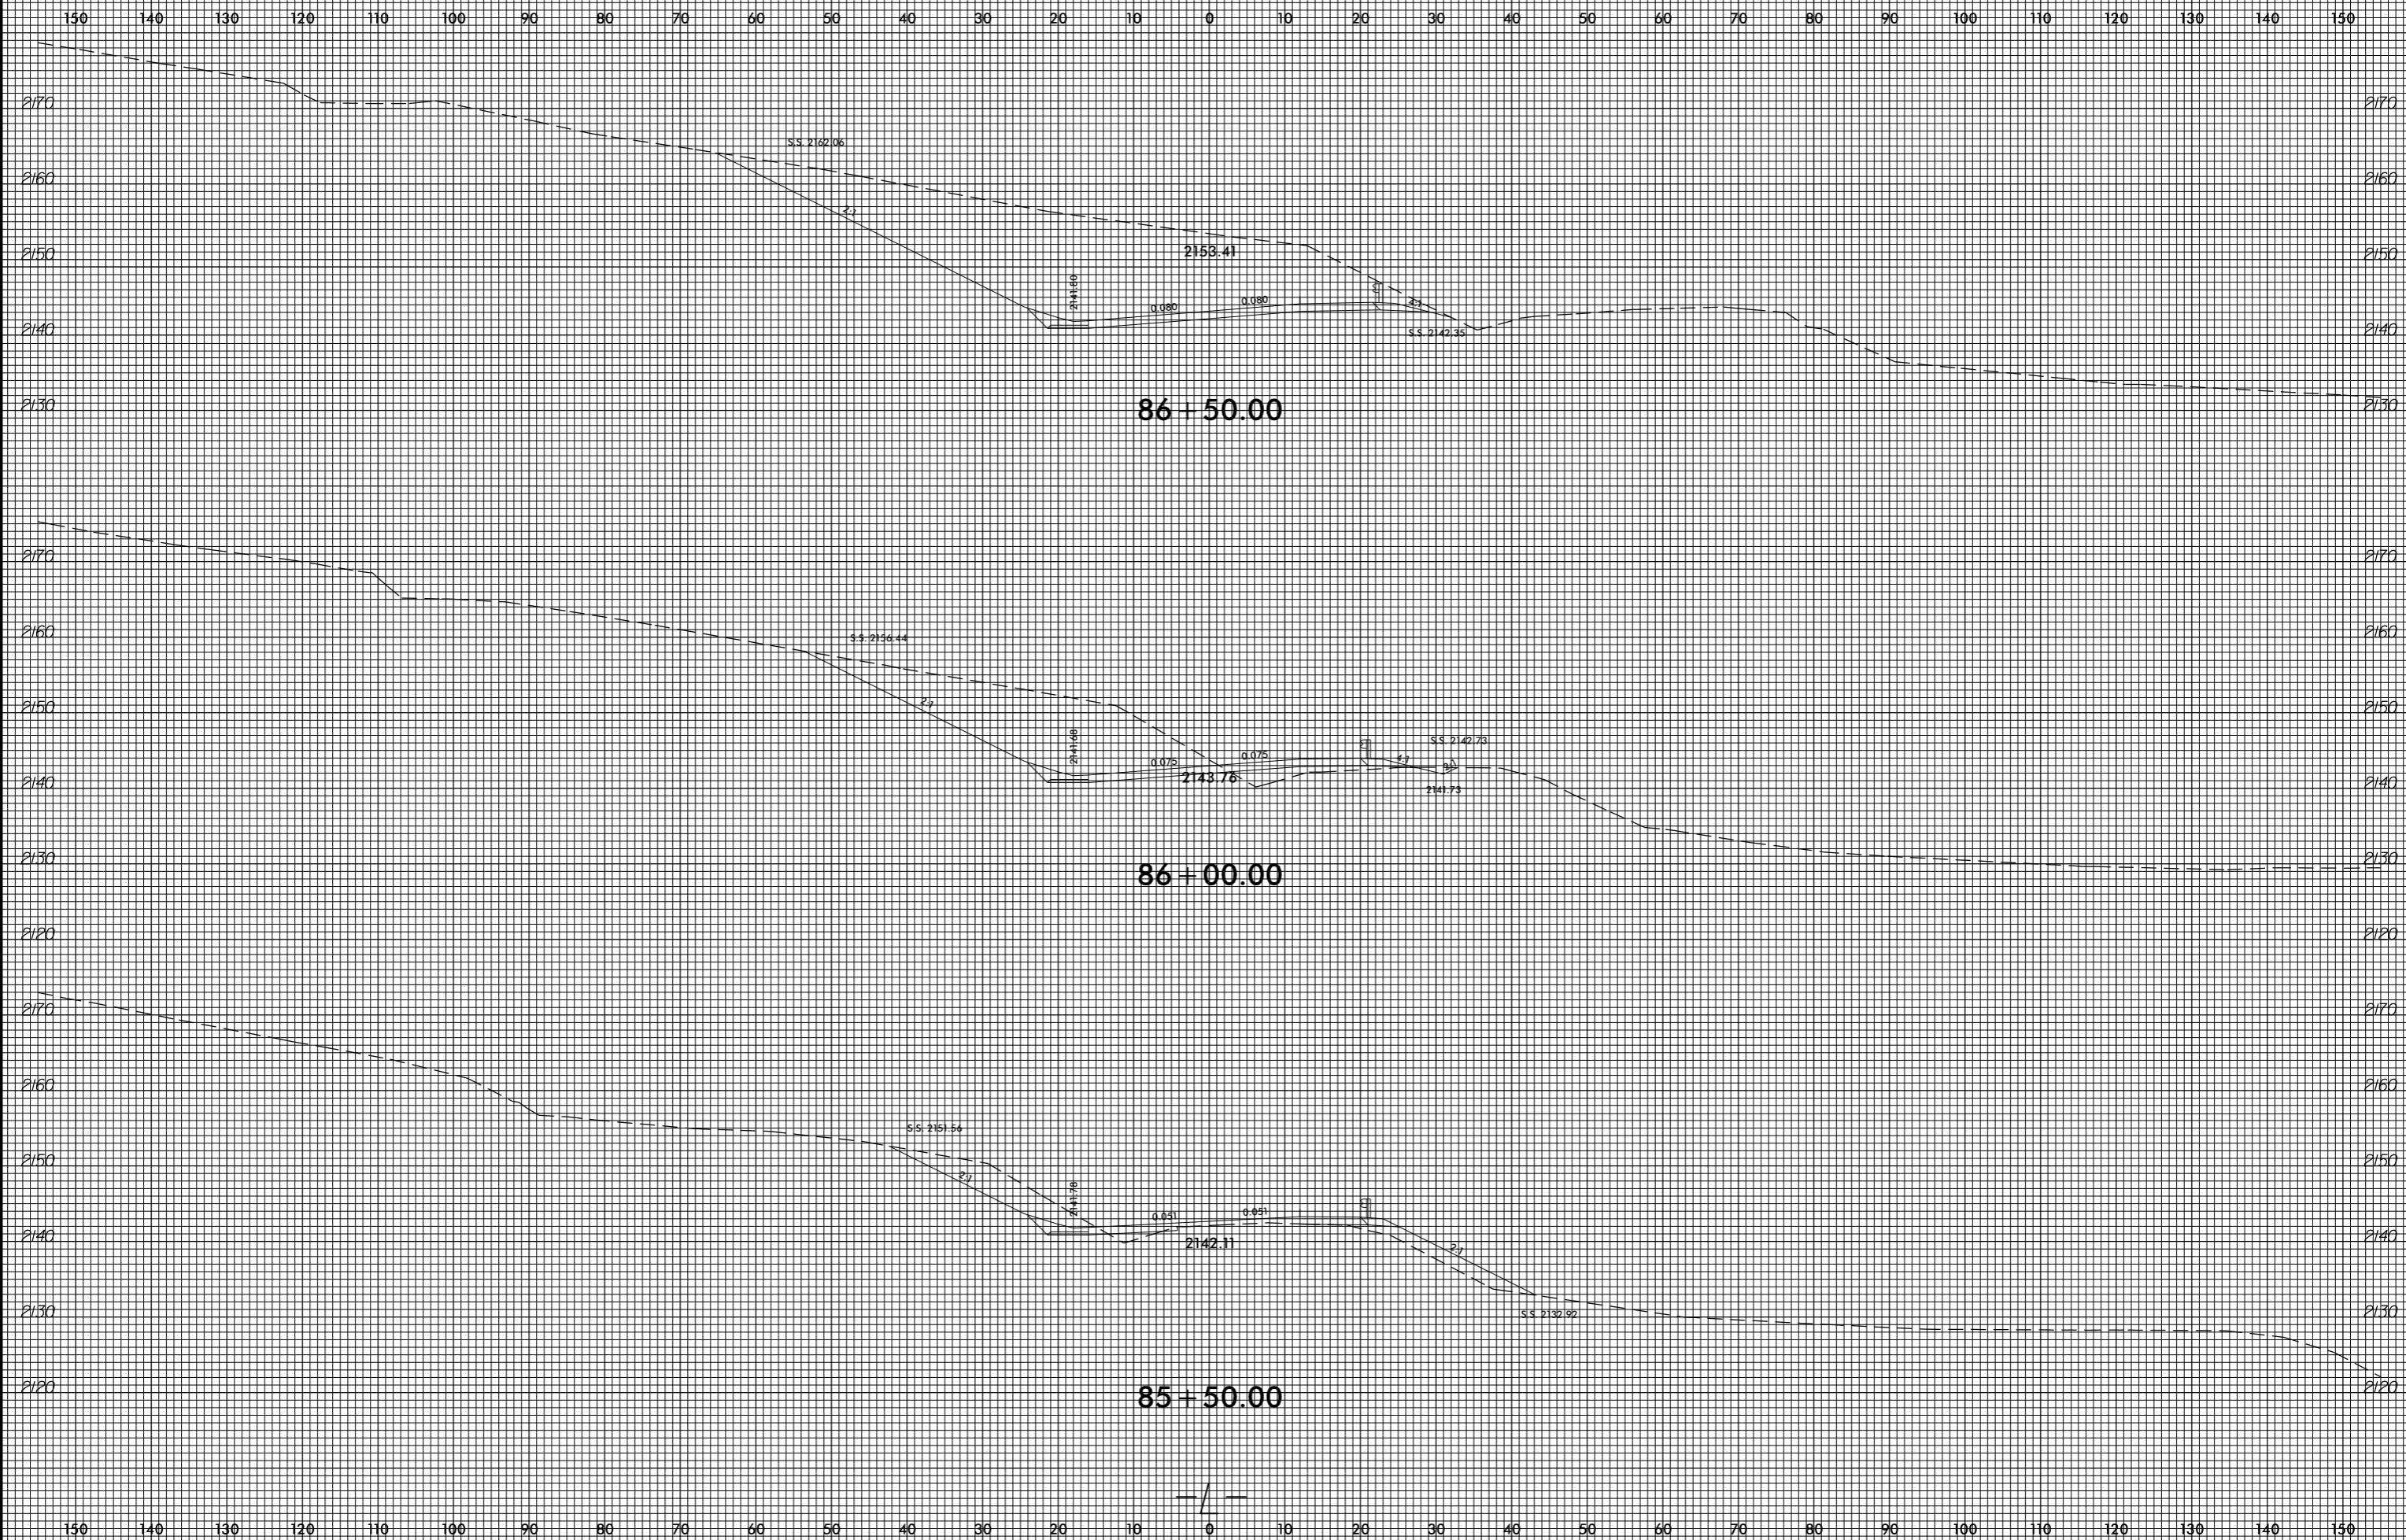

invalid expression
i:\xsc\14753.Rev_xpl.L.dgn
User: eers@stark


8/23/99

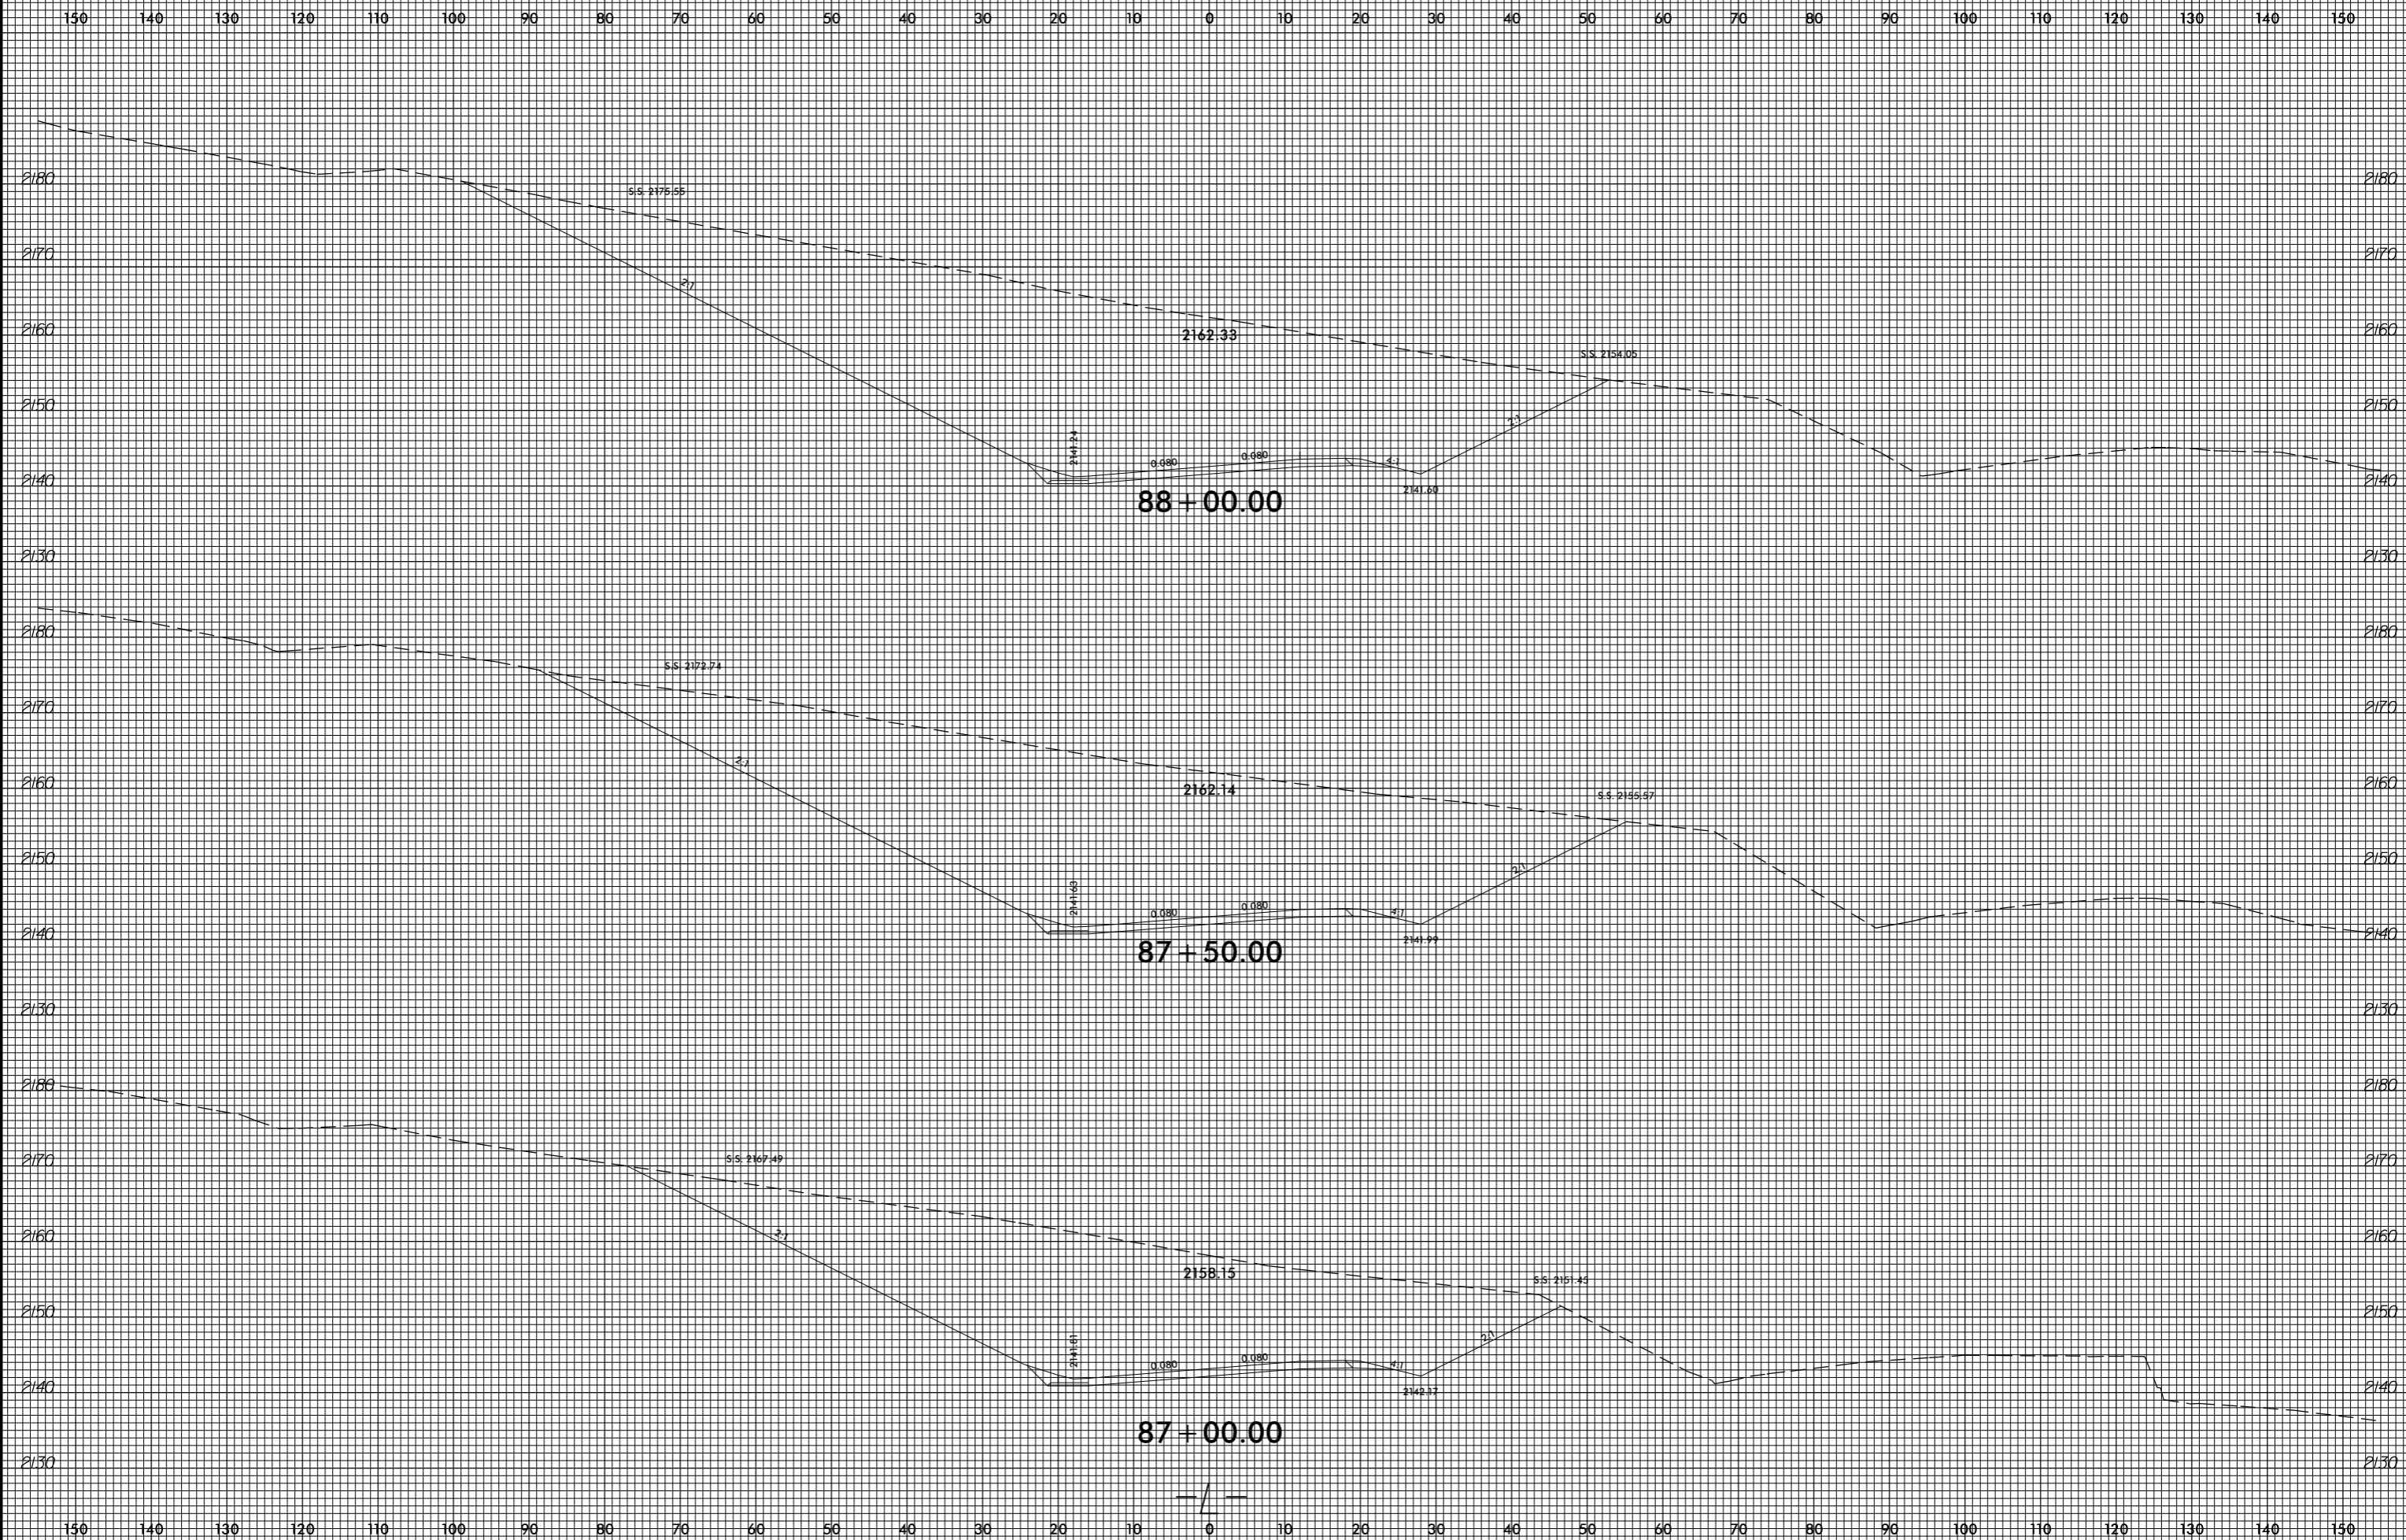

invalid expression
it: X:\sc\4753_Rev\xp1.L.dgn
US: EIT: eers@stark

8/23/99


0 5 10	PROJ. REFERENCE NO. R-4753	SHEET NO. X-105
--------	-------------------------------	--------------------

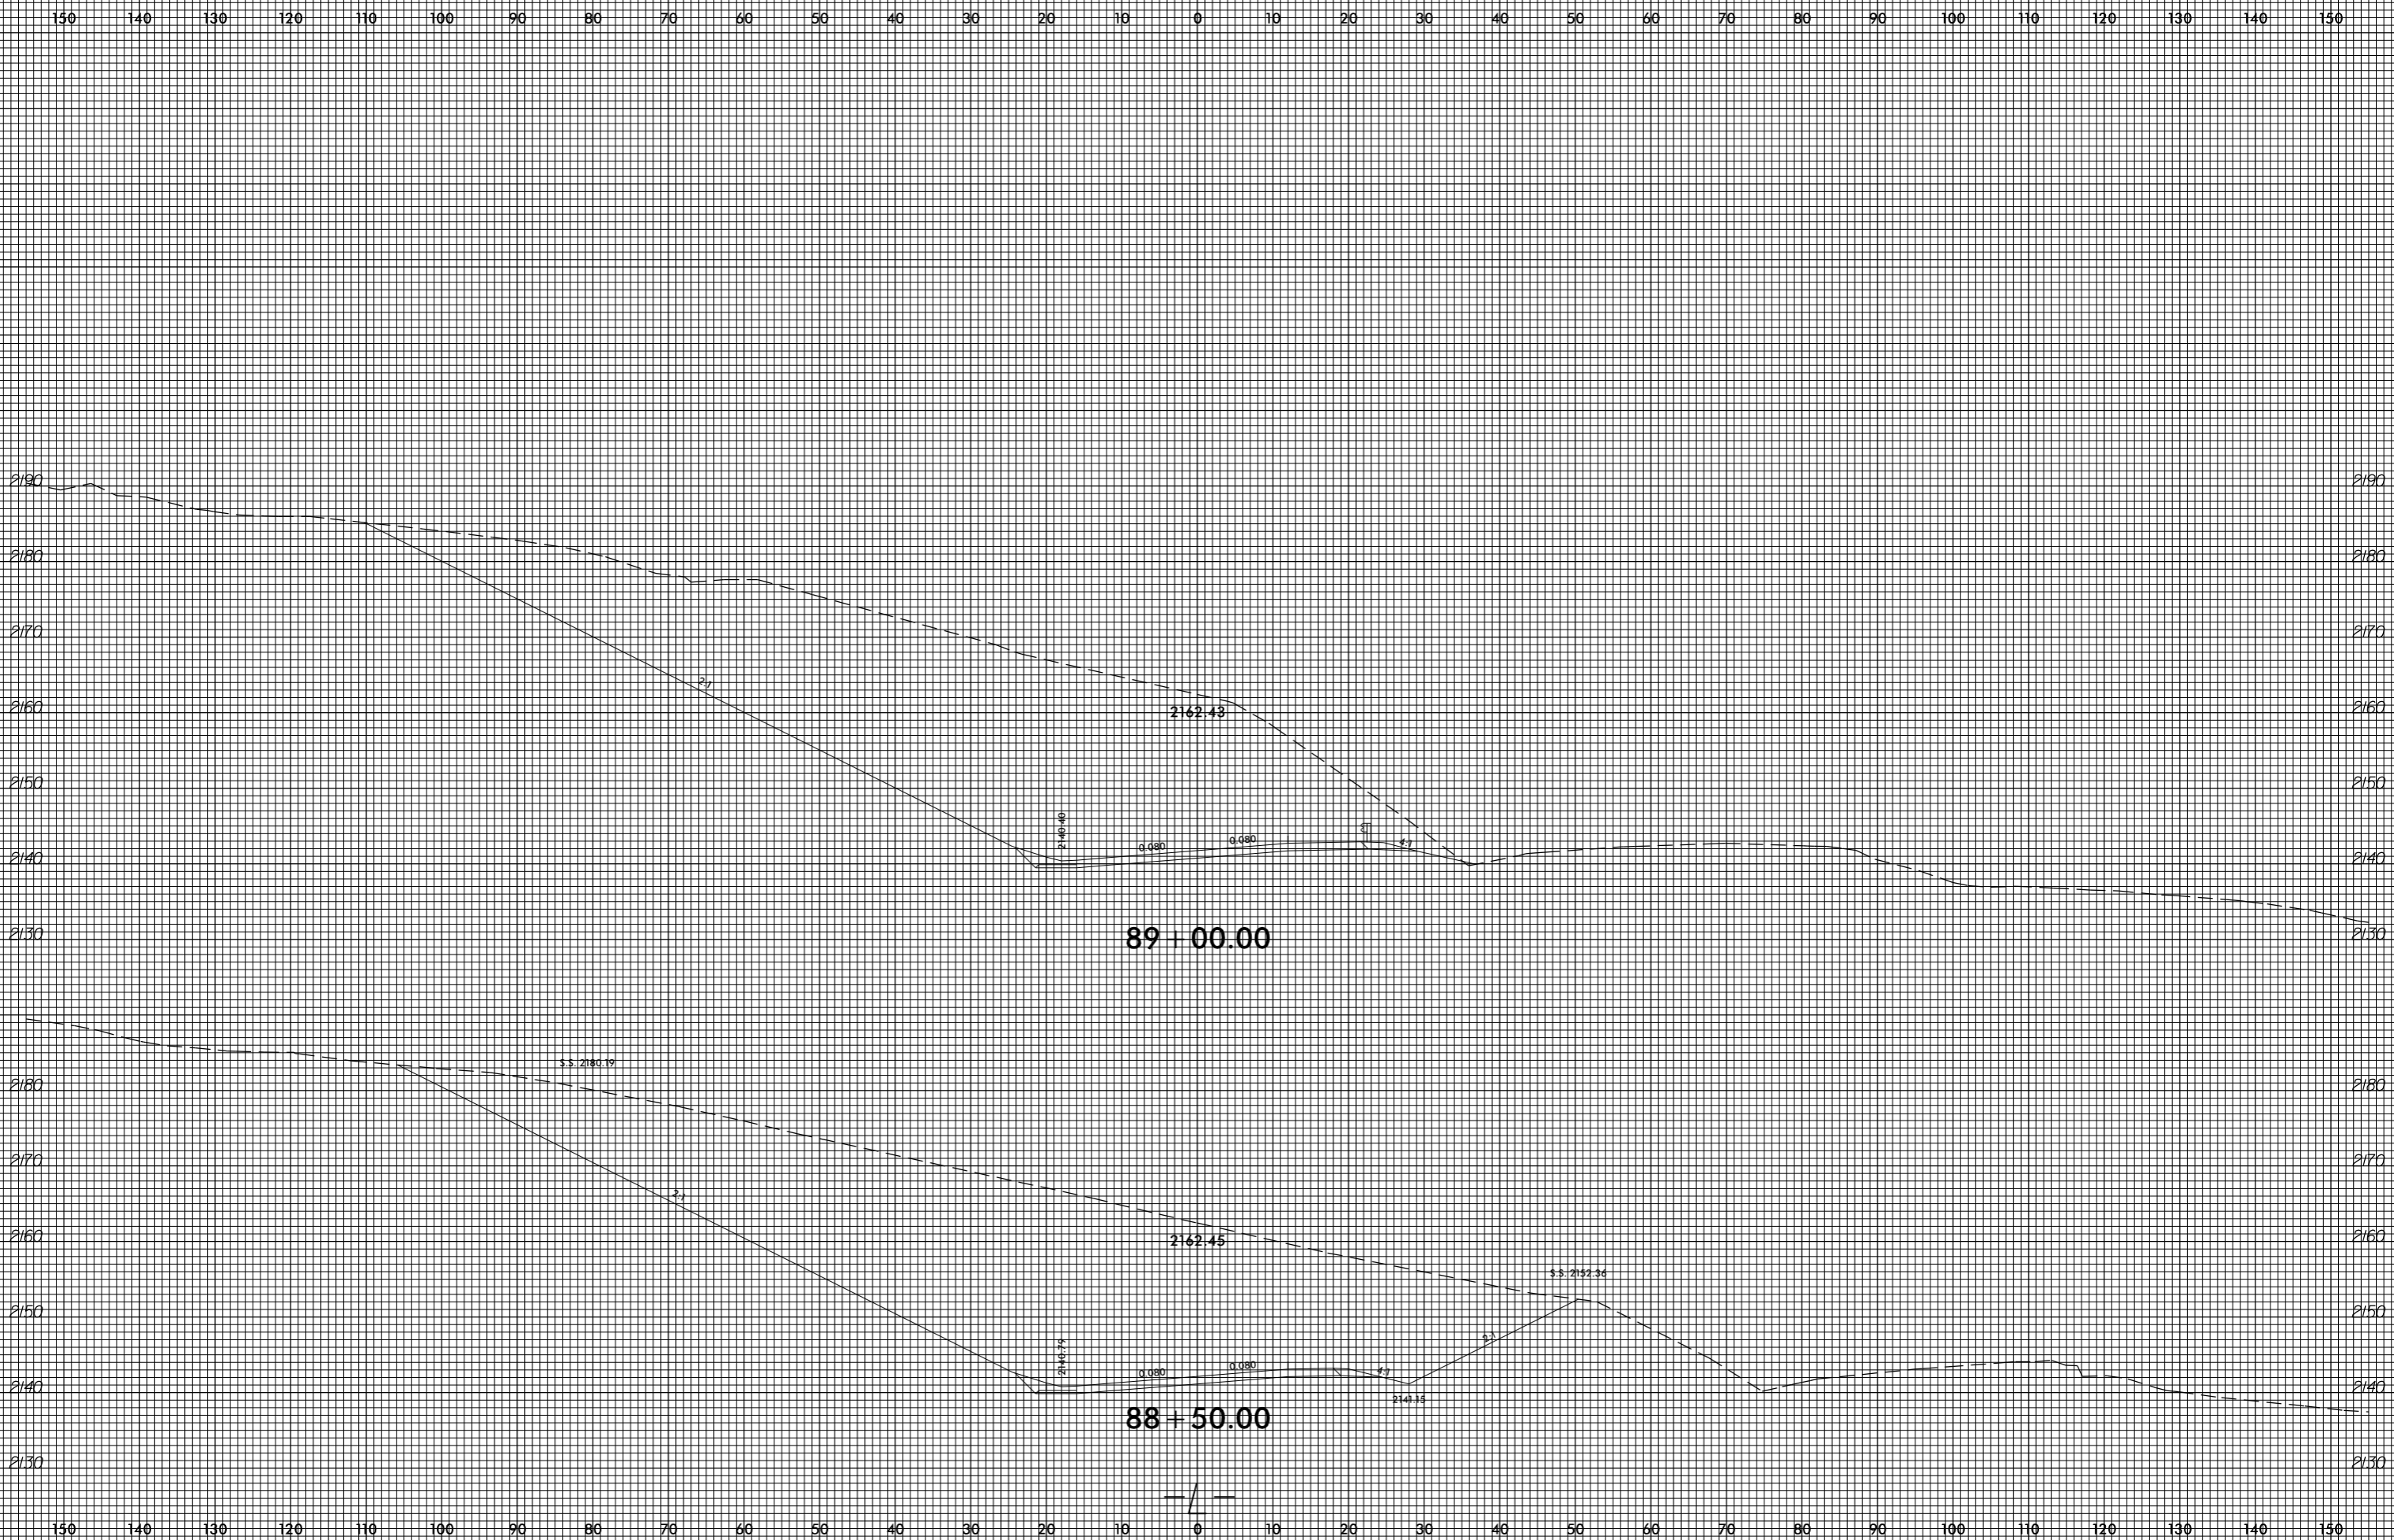


invalid expression
i:\xsc\4753\Rey_xpl.L.dgn
User: eers@stark

8/23/99

0 5 10	PROJ. REFERENCE NO. R-4753	SHEET NO. X-106
--------	-------------------------------	--------------------

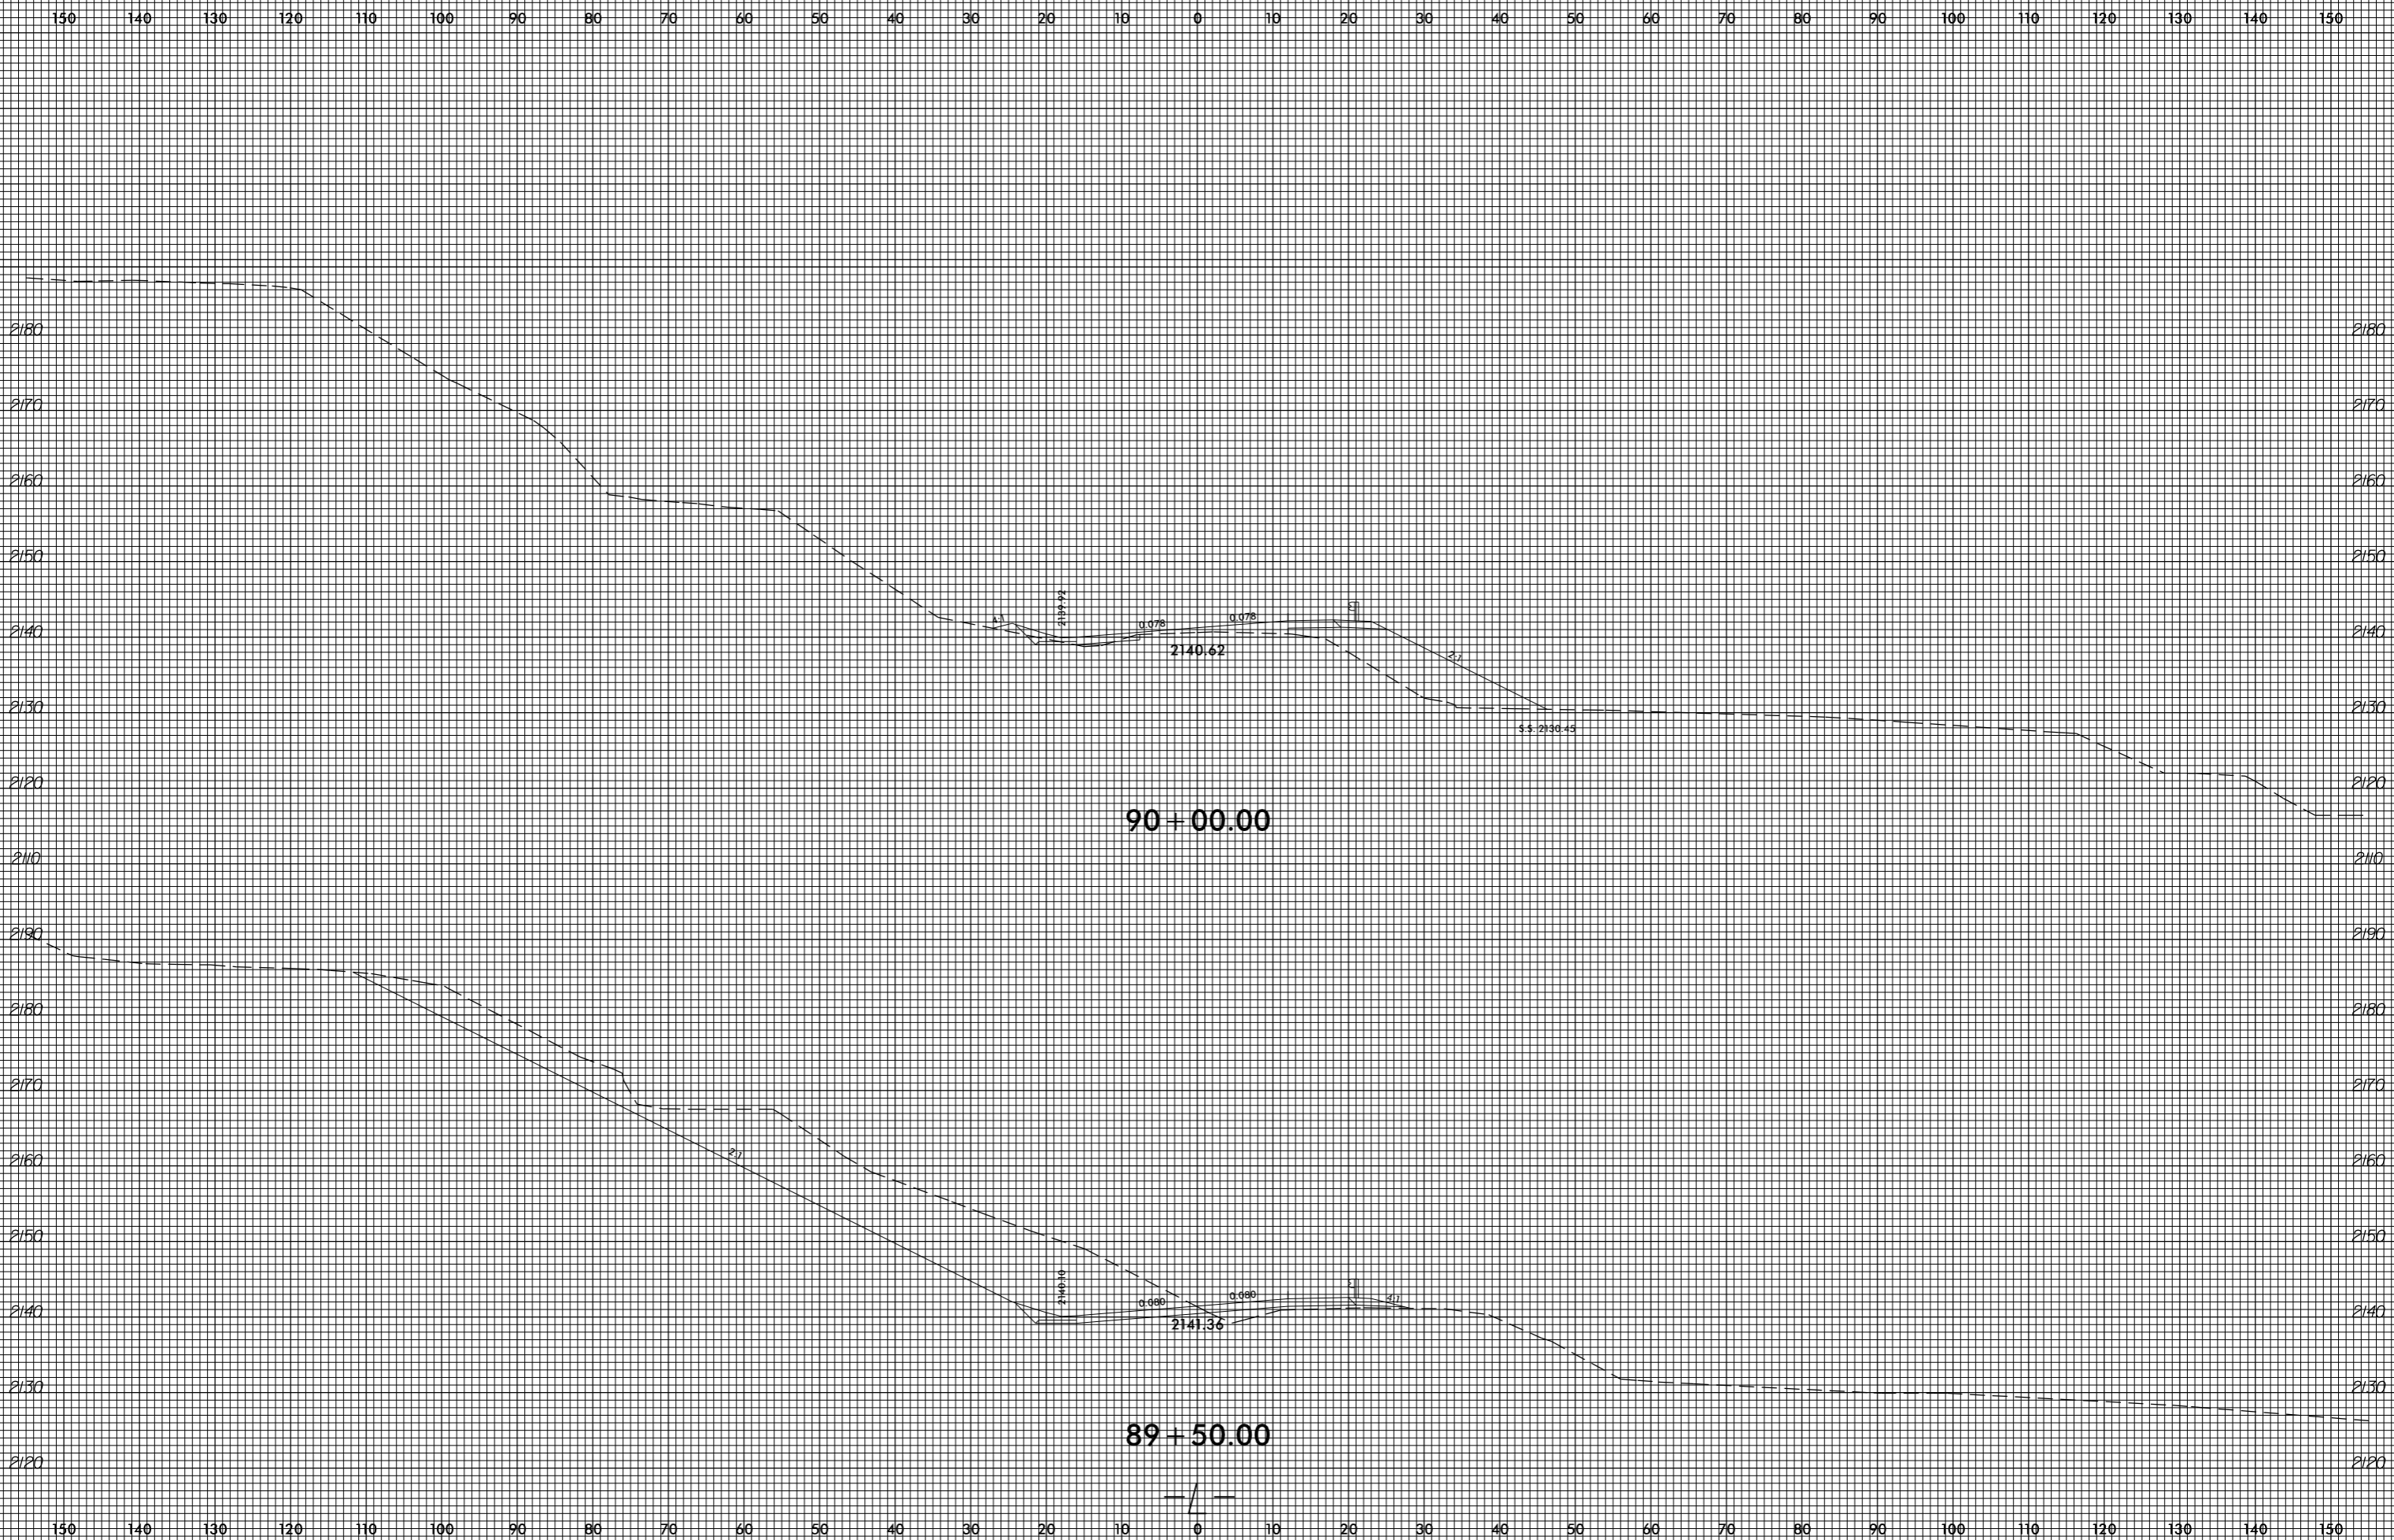

invalid expression
i:\xsc\4753\Rey_xpl.dgn
US:ET:perstamk

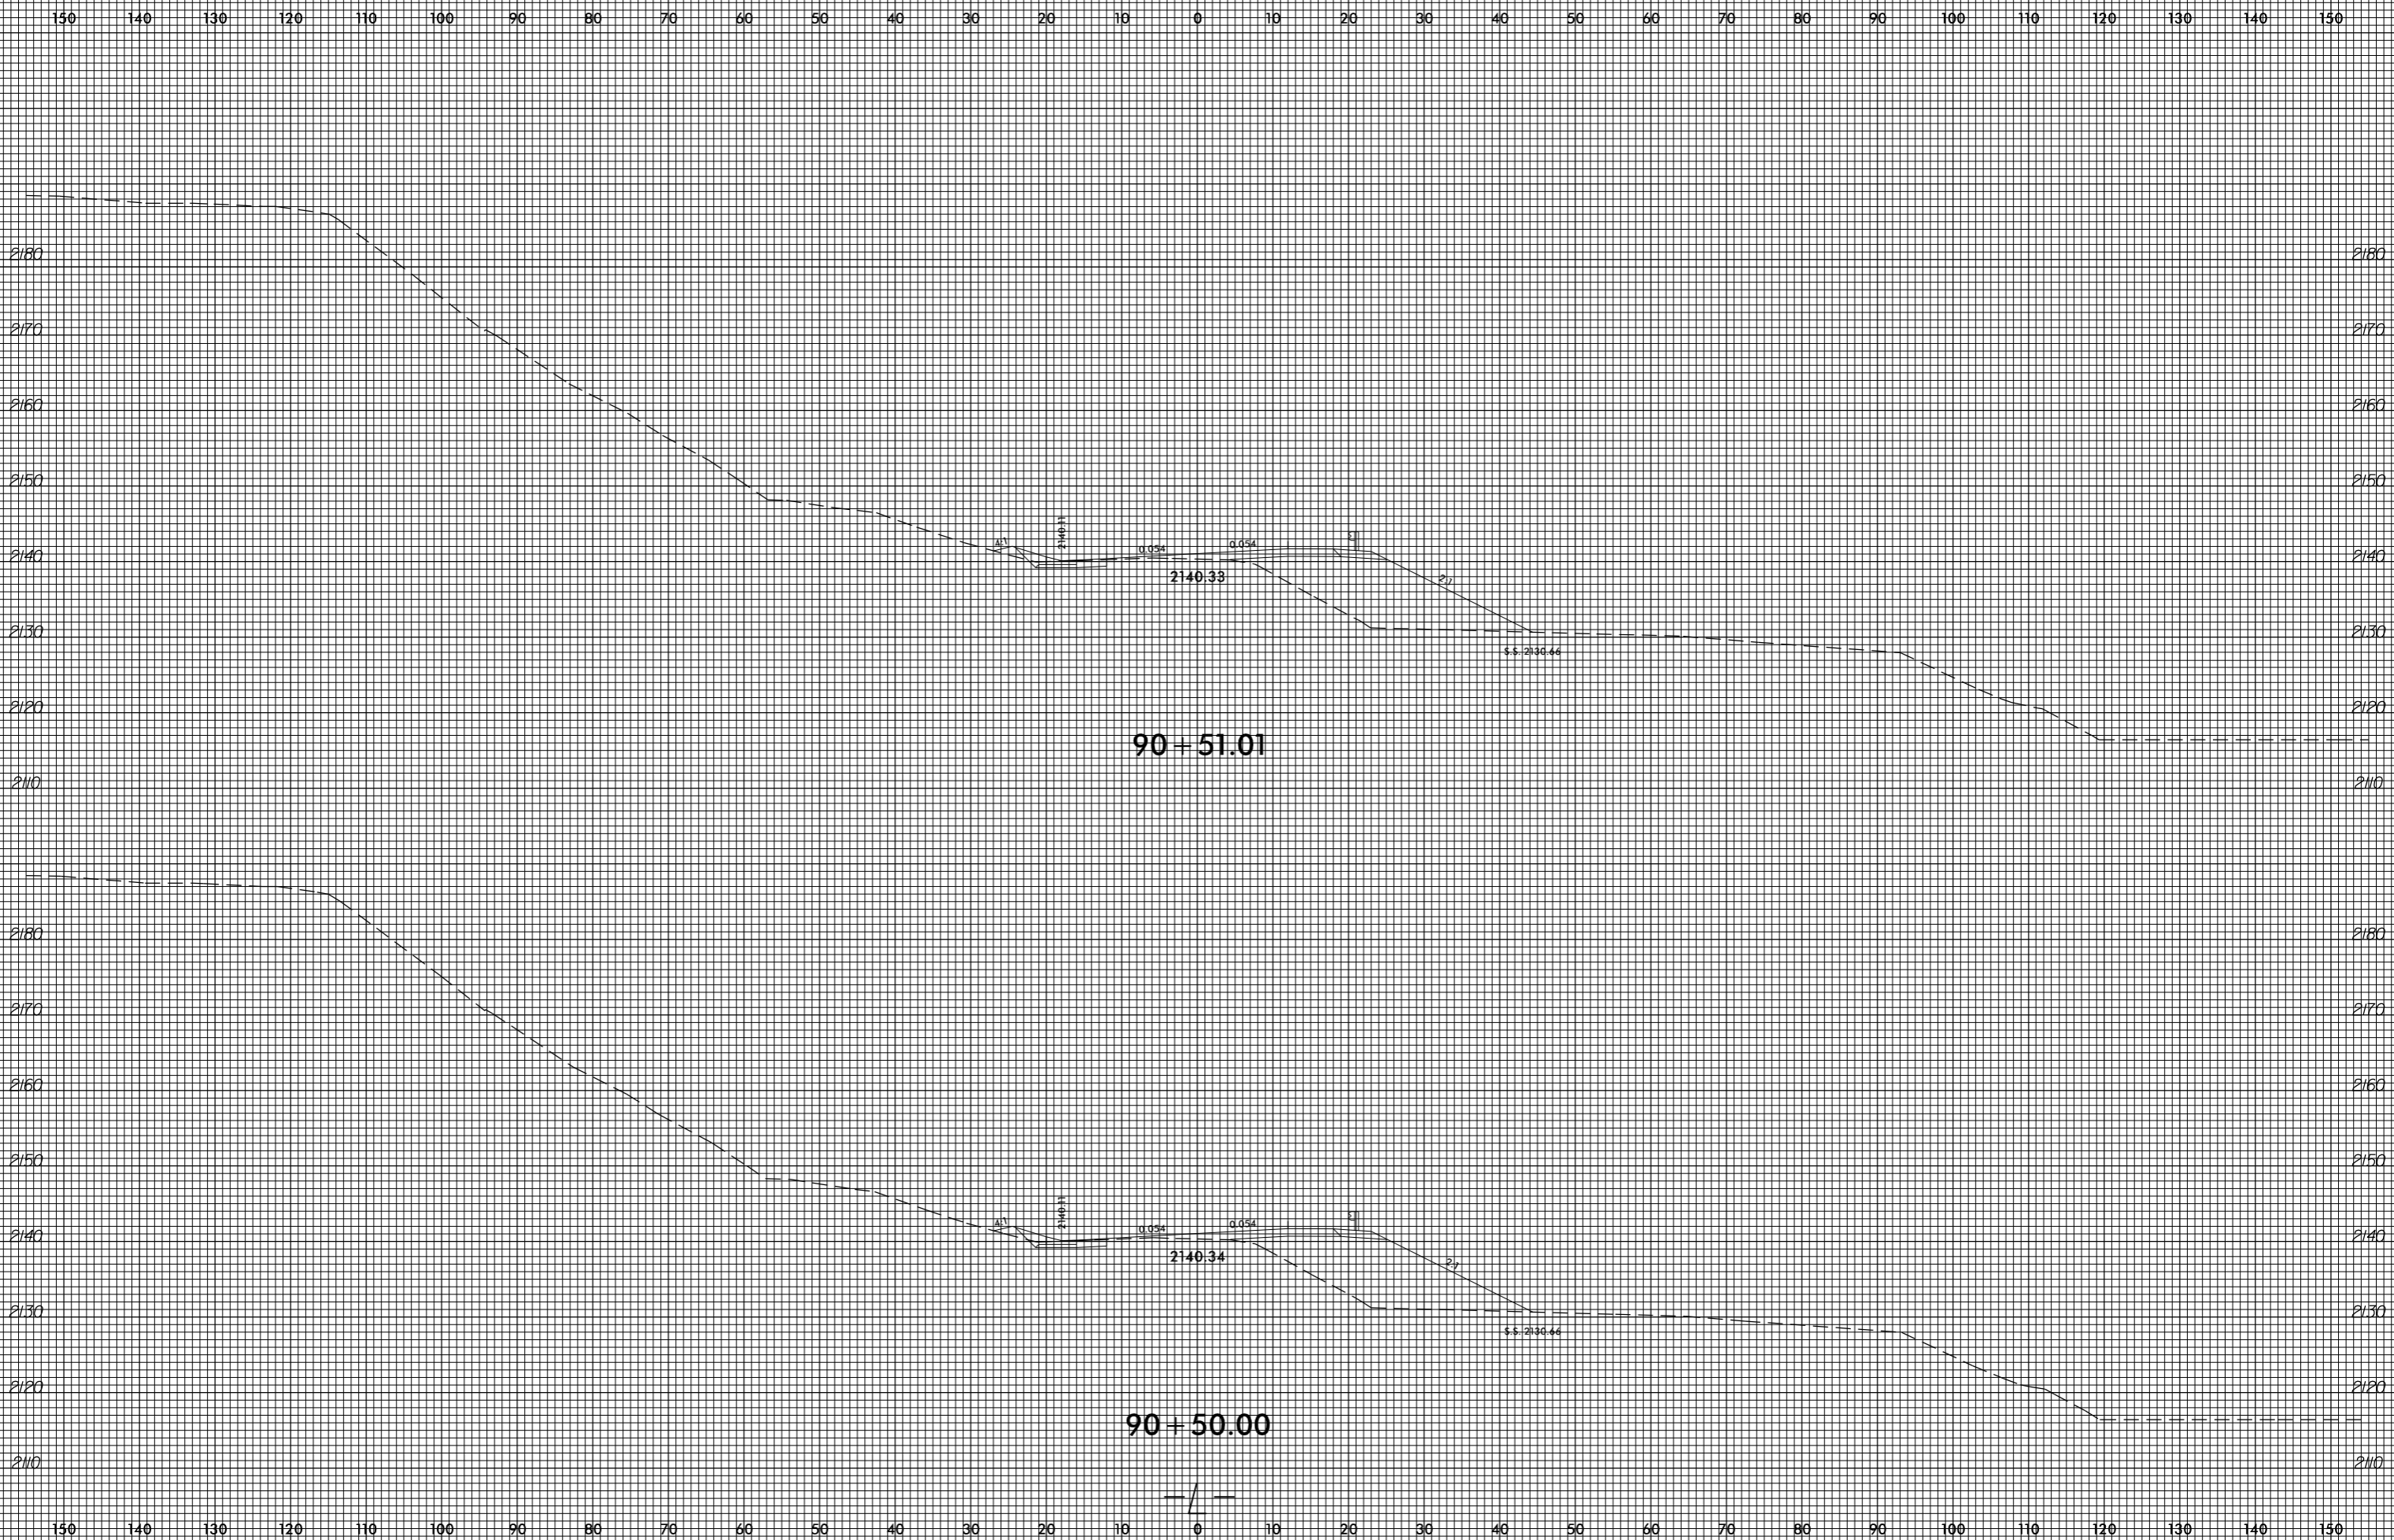

8/23/99


0 5 10	PROJ. REFERENCE NO. R-4753	SHEET NO. X-108
--------	-------------------------------	--------------------



invalid expression
i:\xsc\4753\Ref\xp1.L.dgn
User: eers@stark

8/23/99


0 5 10	PROJ. REFERENCE NO. R-4753	SHEET NO. X-109
--------	-------------------------------	--------------------

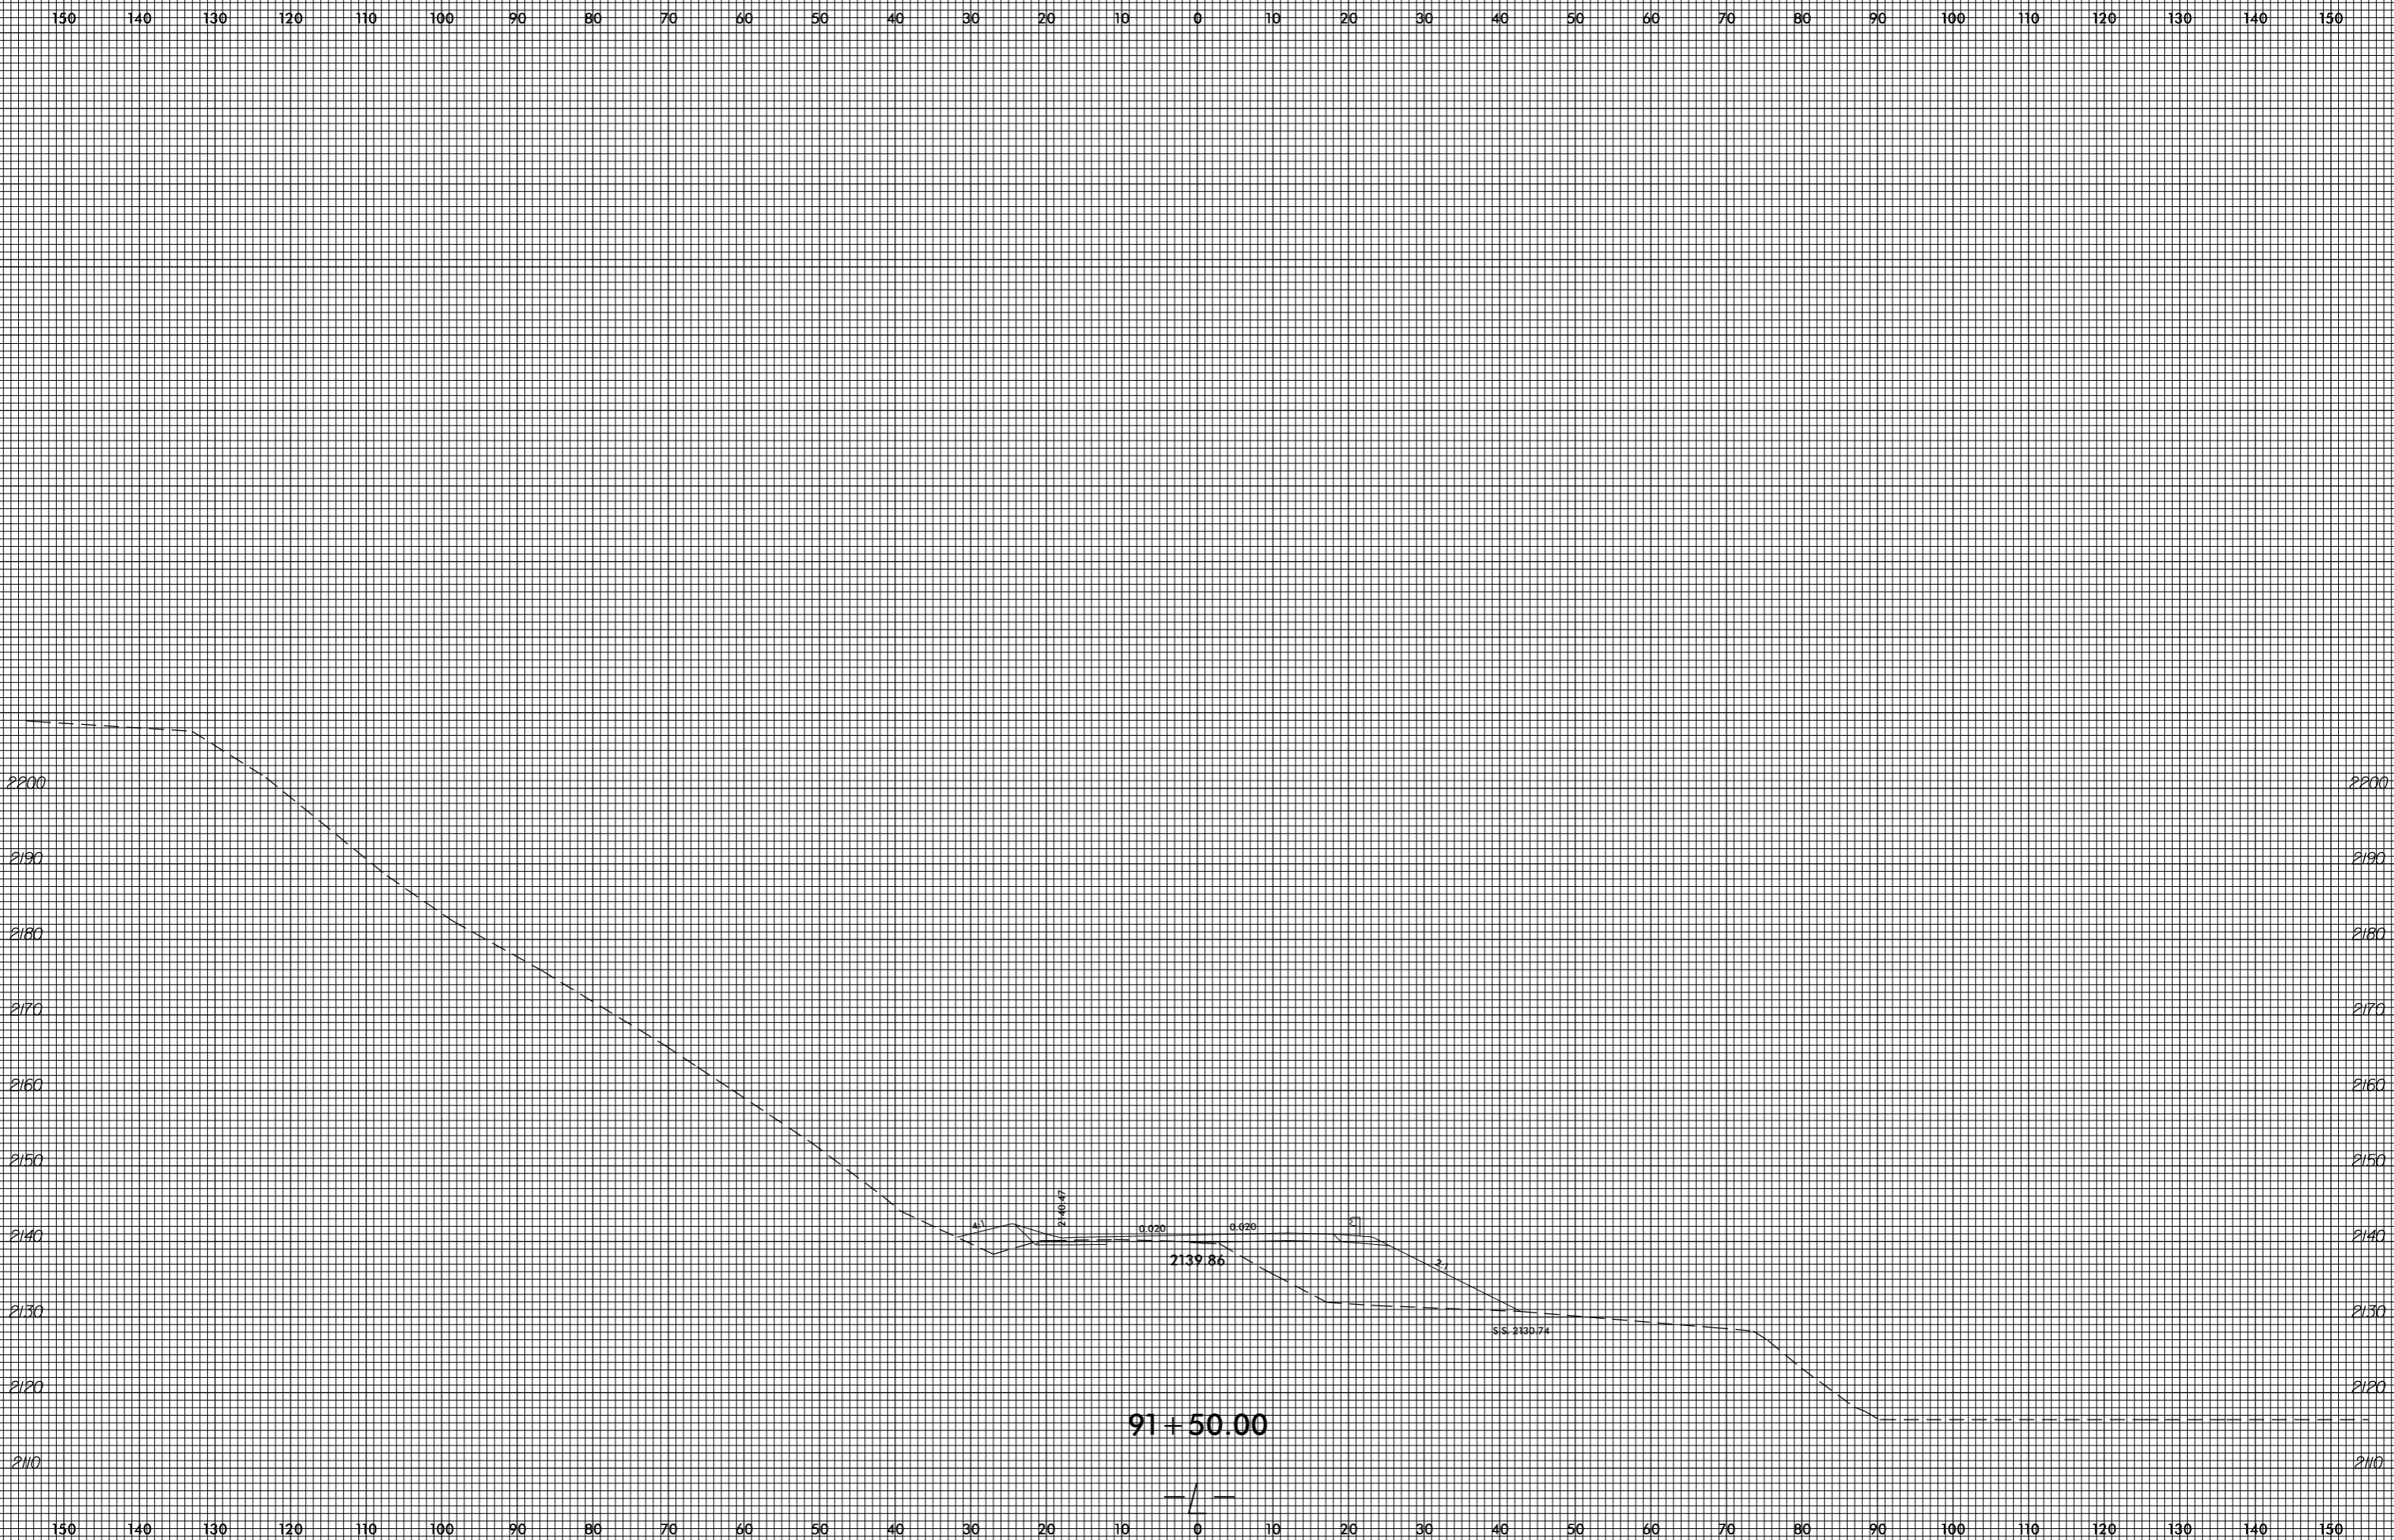


invalid expression
i:\xsc\4753\Rey_xpl.L.dgn
User: eers@stark

8/23/99

0 5 10	PROJ. REFERENCE NO.	SHEET NO.
	R-4753	X-110

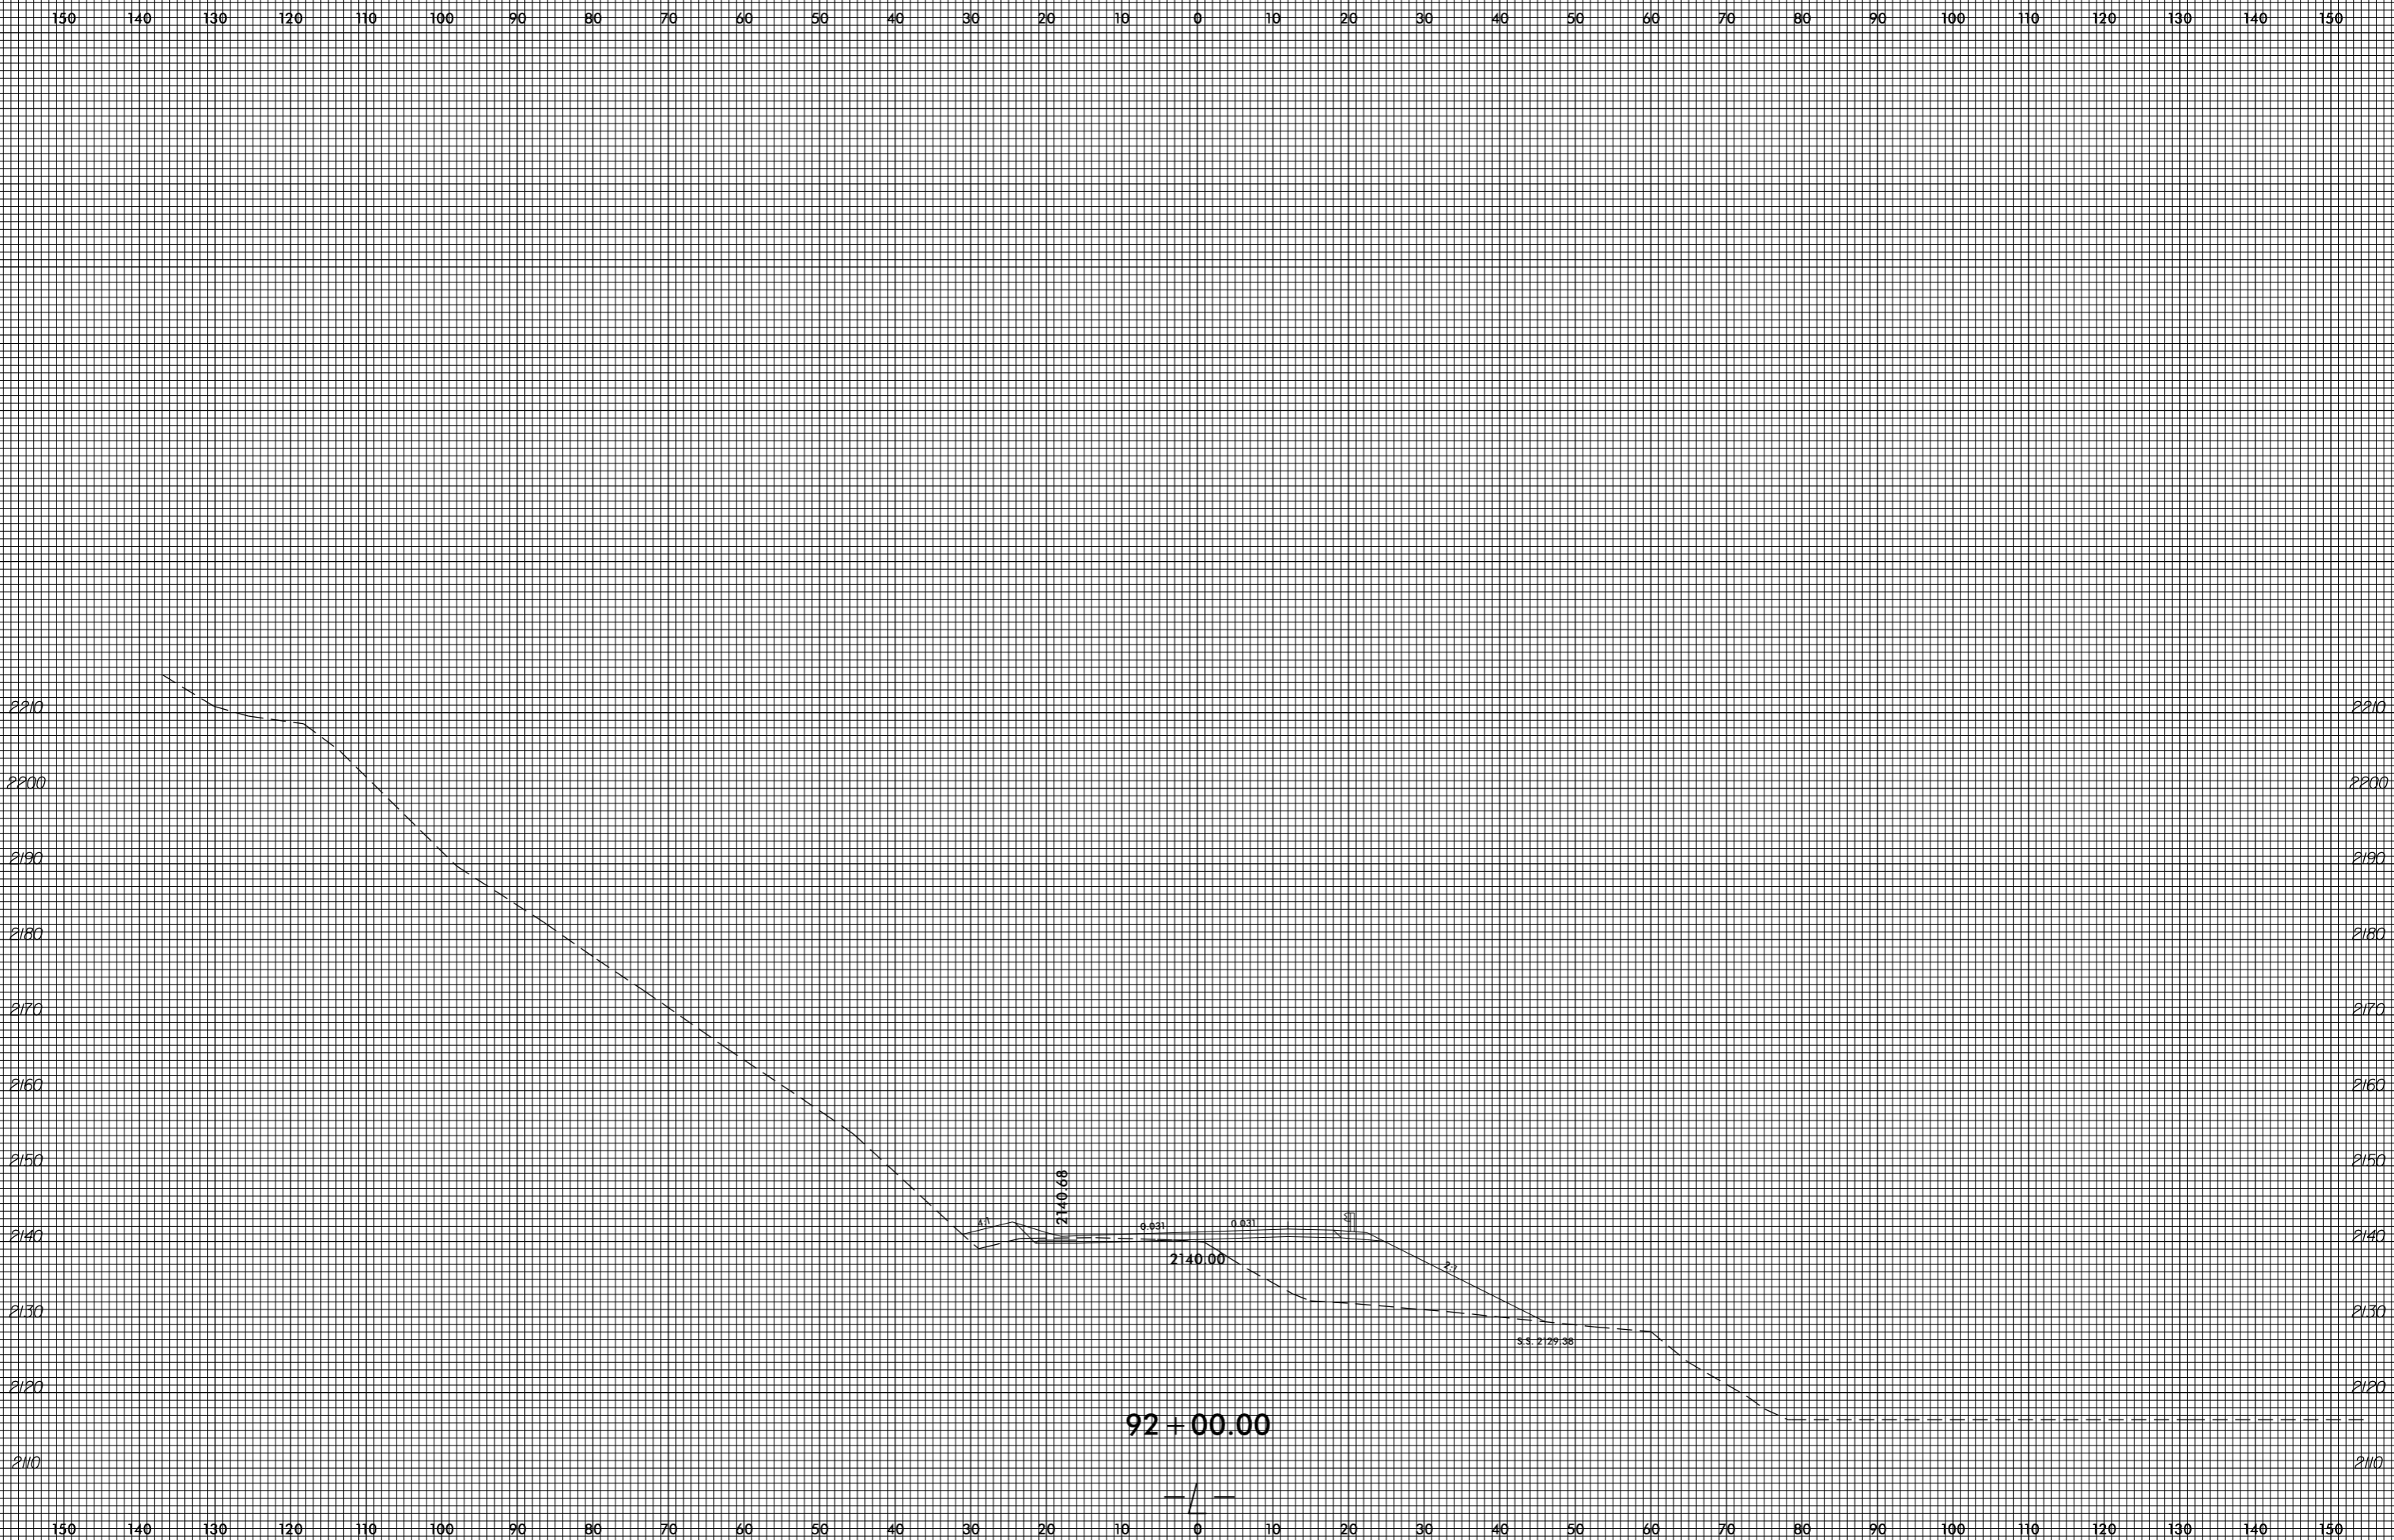


invalid expression
i:\xsc\4753\Ref\xp1.L.dgn
US:ET:perstamk

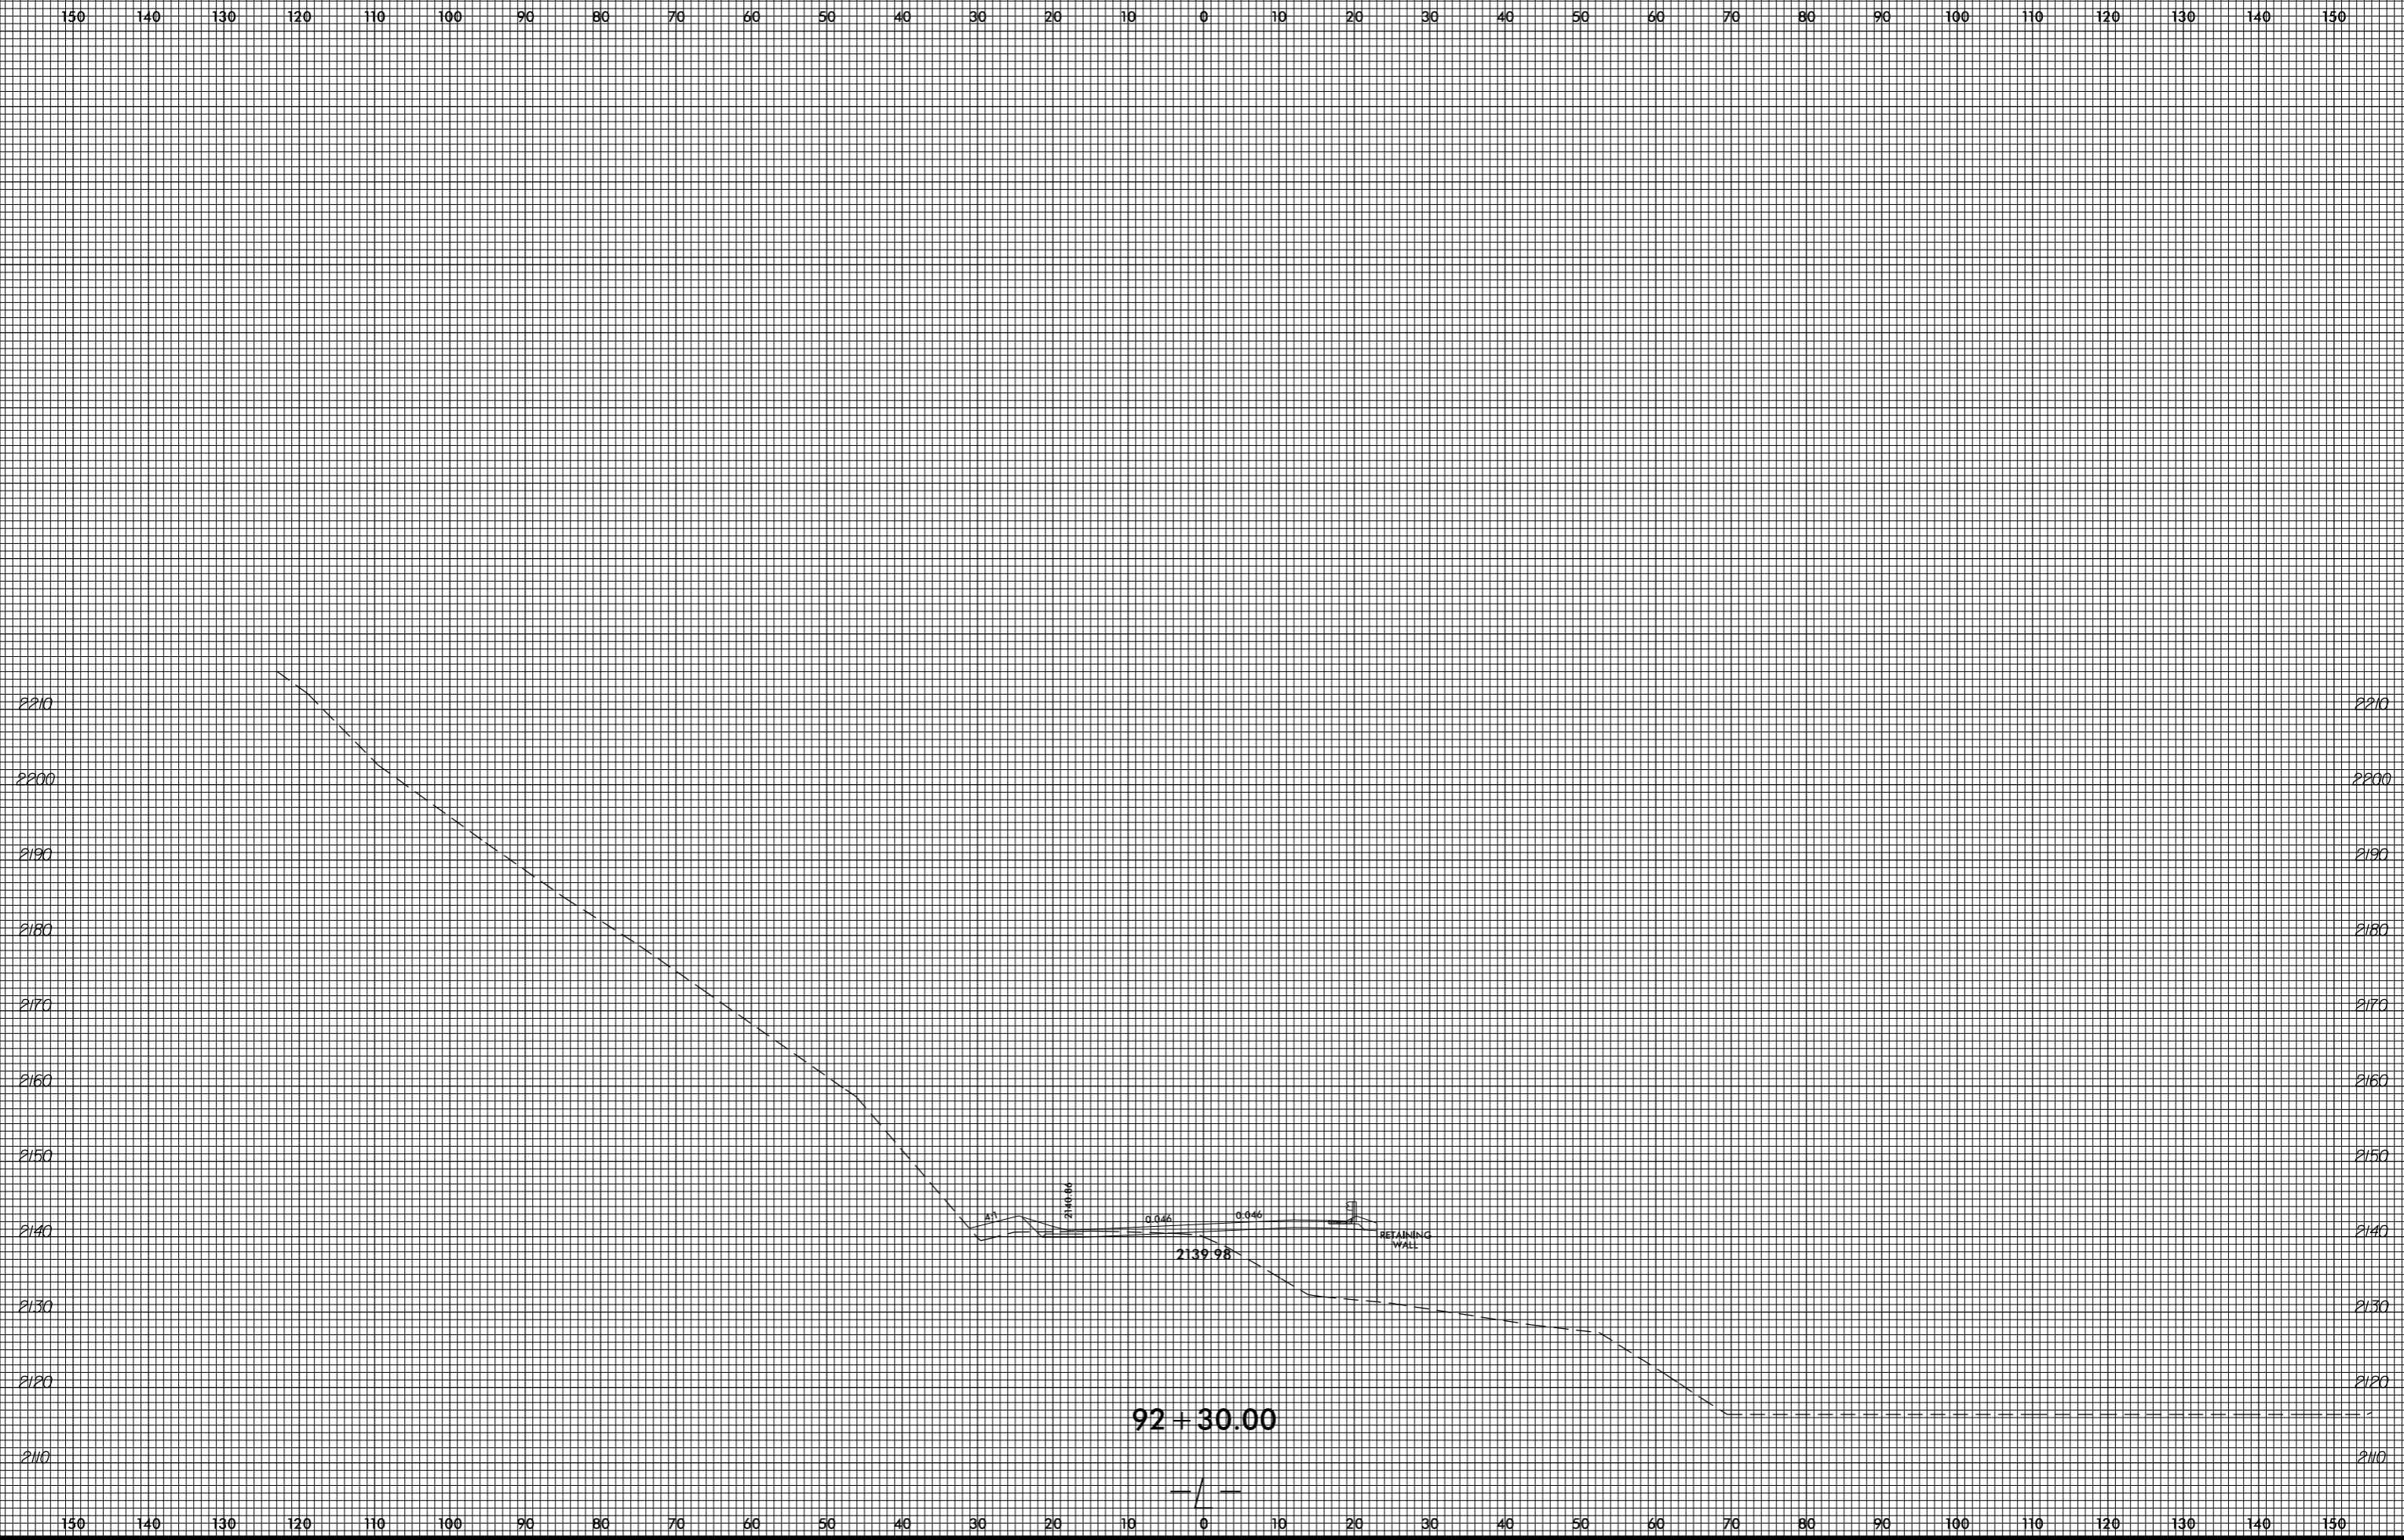

8/23/99


0 5 10	PROJ. REFERENCE NO. R-4753	SHEET NO. X-112
--------	-------------------------------	--------------------

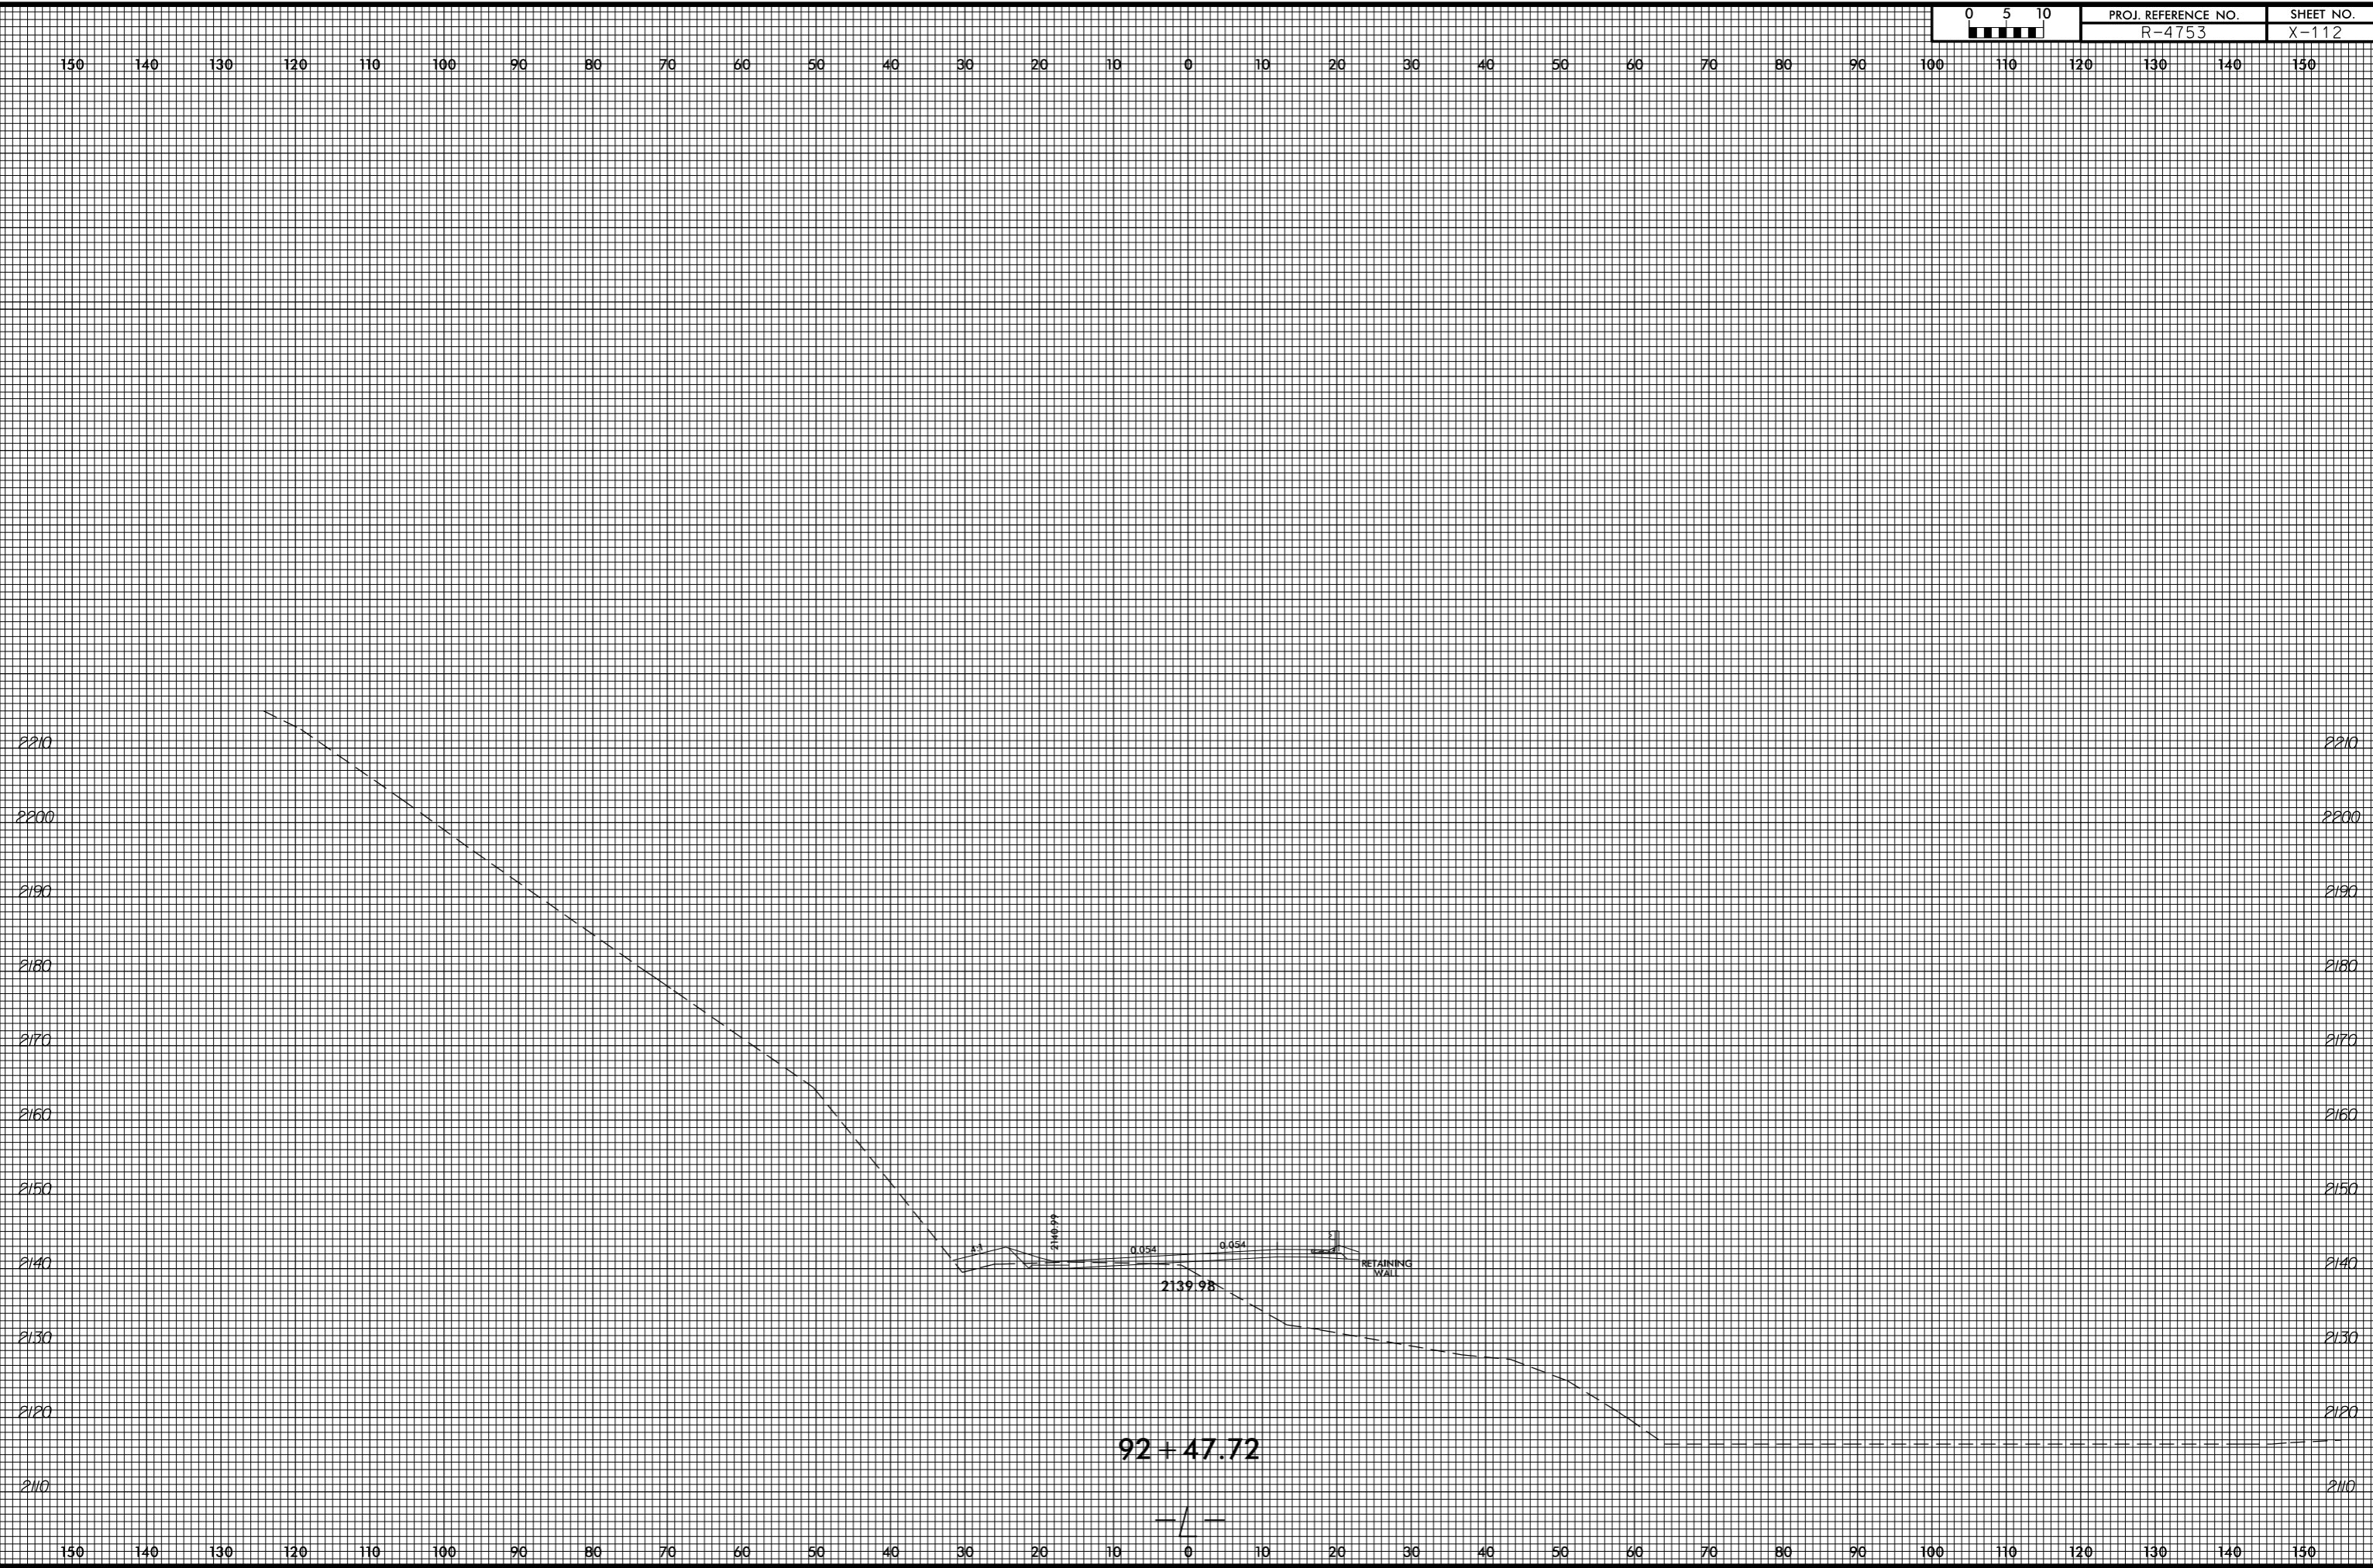


invalid expression
i:\Xsc\14753_Rev\xp1.L.dgn
User: eers@stark

8/23/99

0 5 10	PROJ. REFERENCE NO. R-4753	SHEET NO. X-113
--------	-------------------------------	--------------------

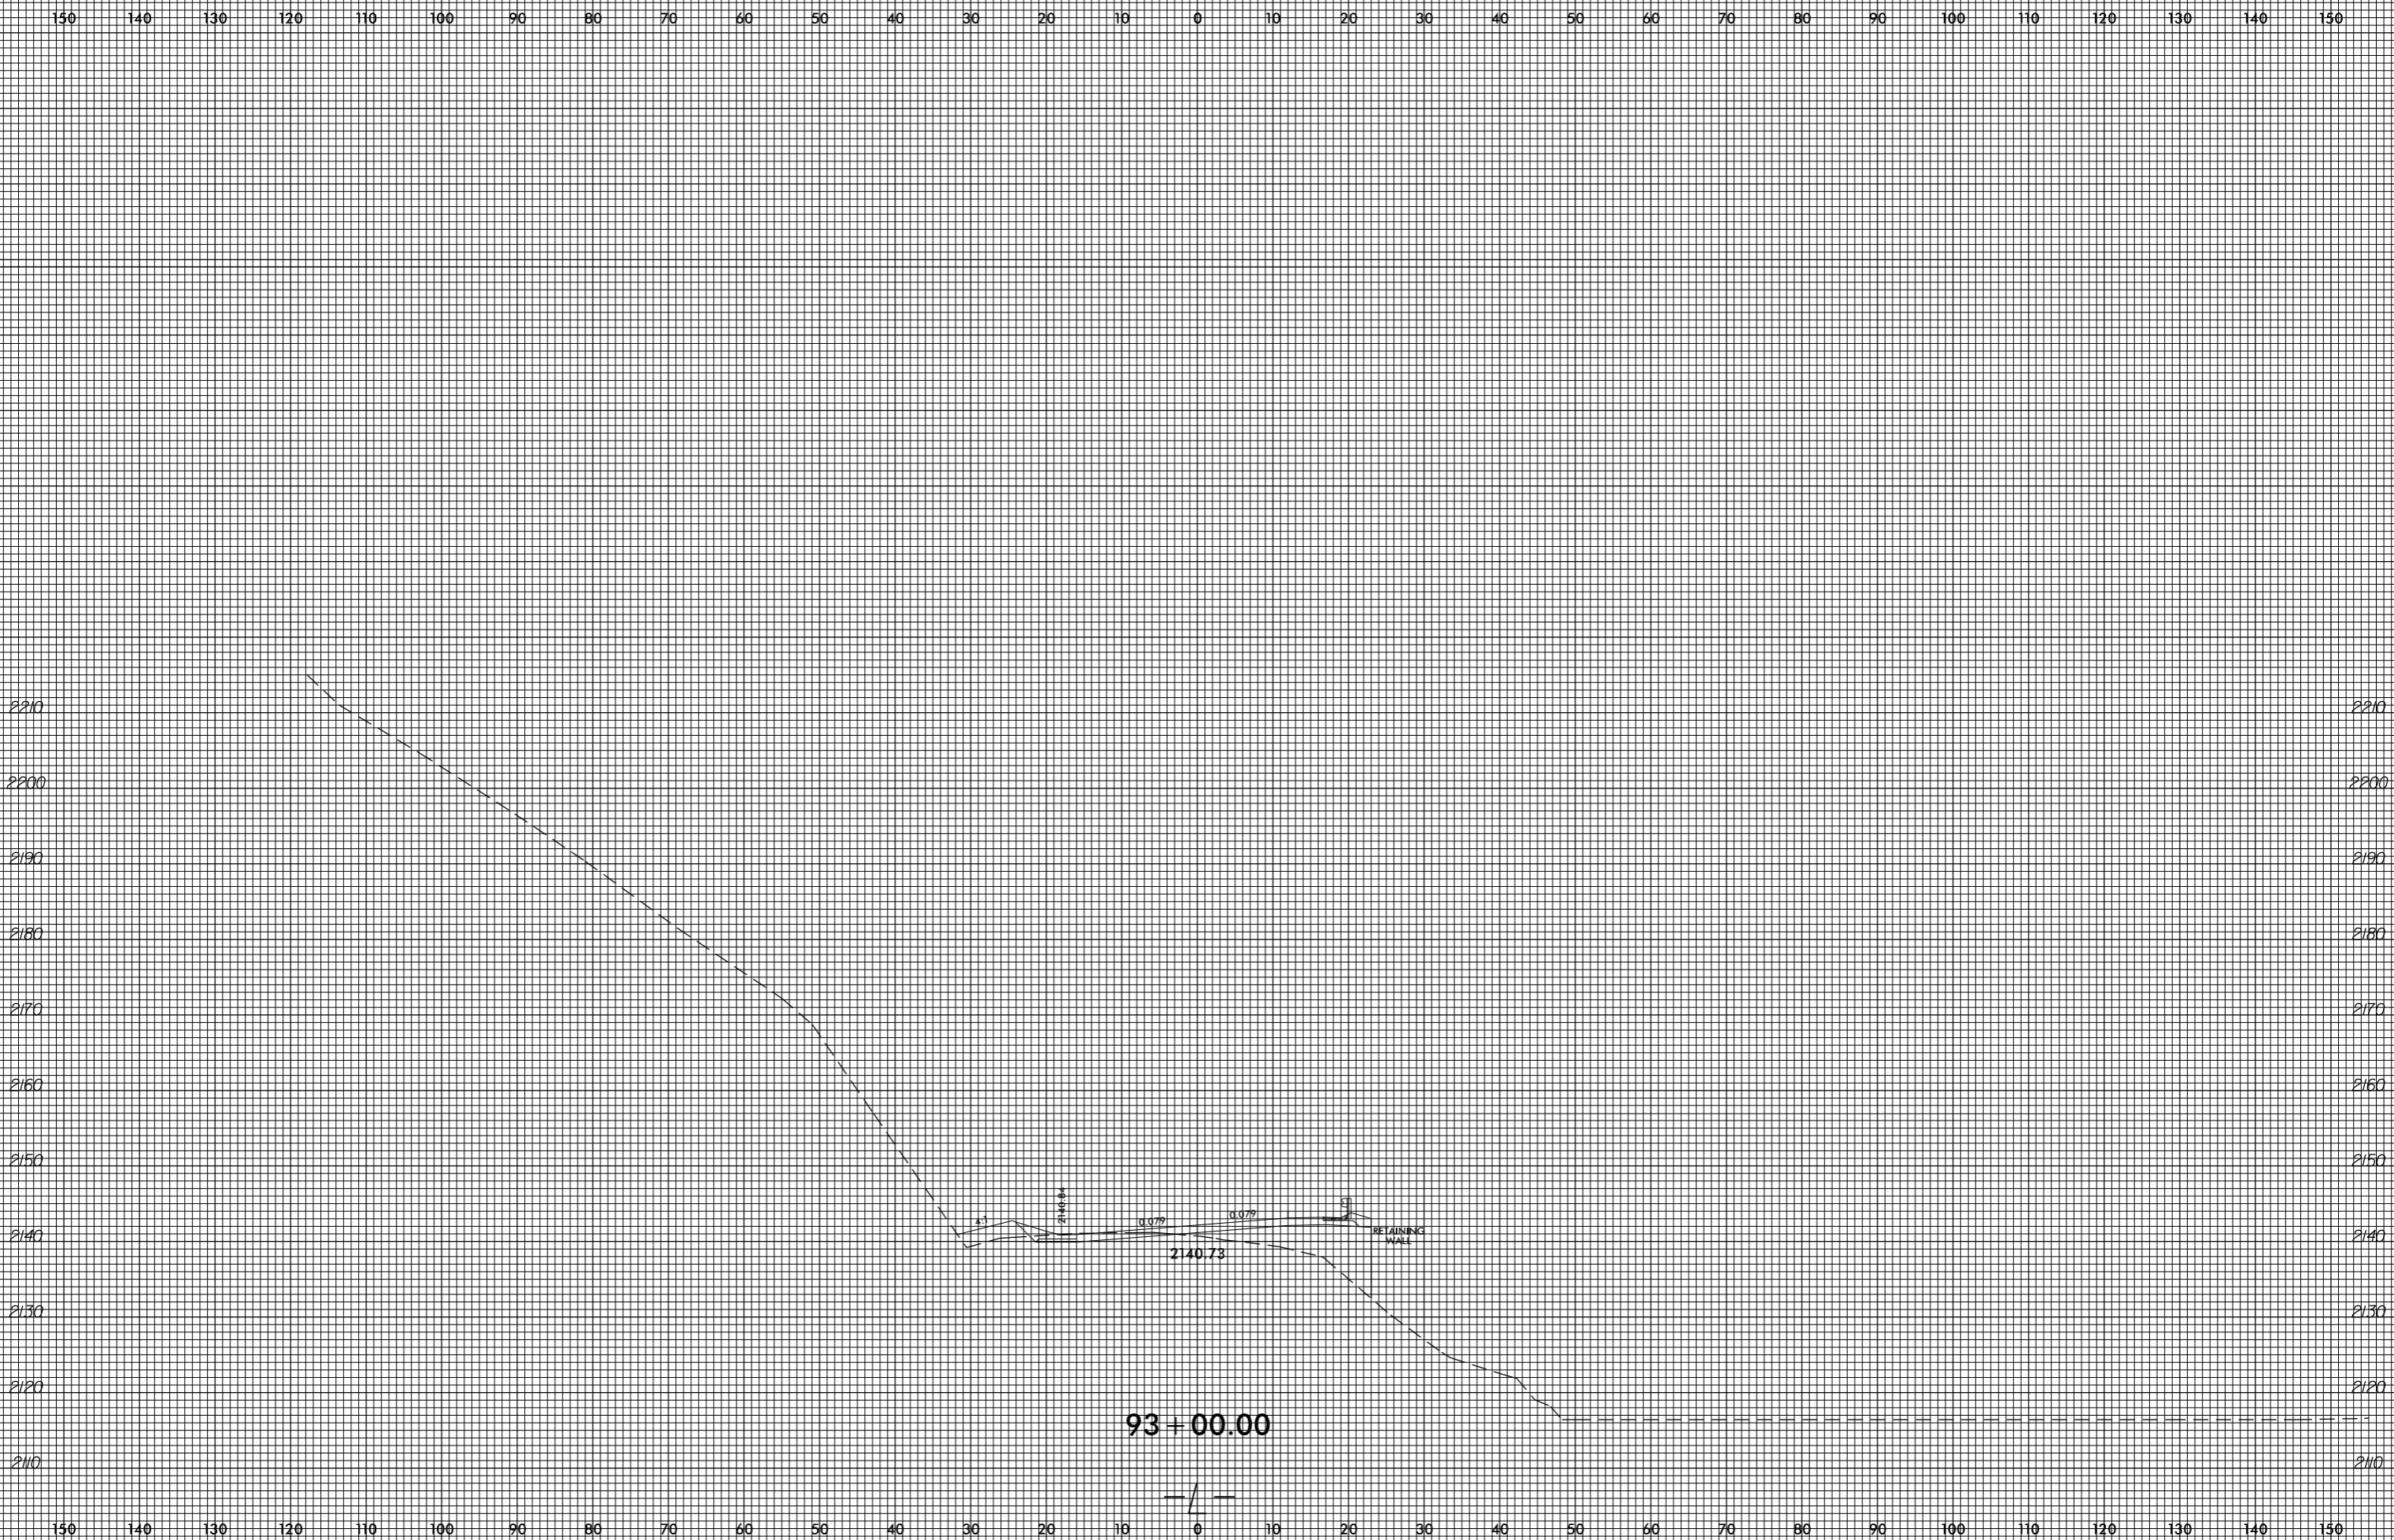


invalid expression
i:\Xsc\14753_Rev\xp1.L.dgn
User: eers@stark

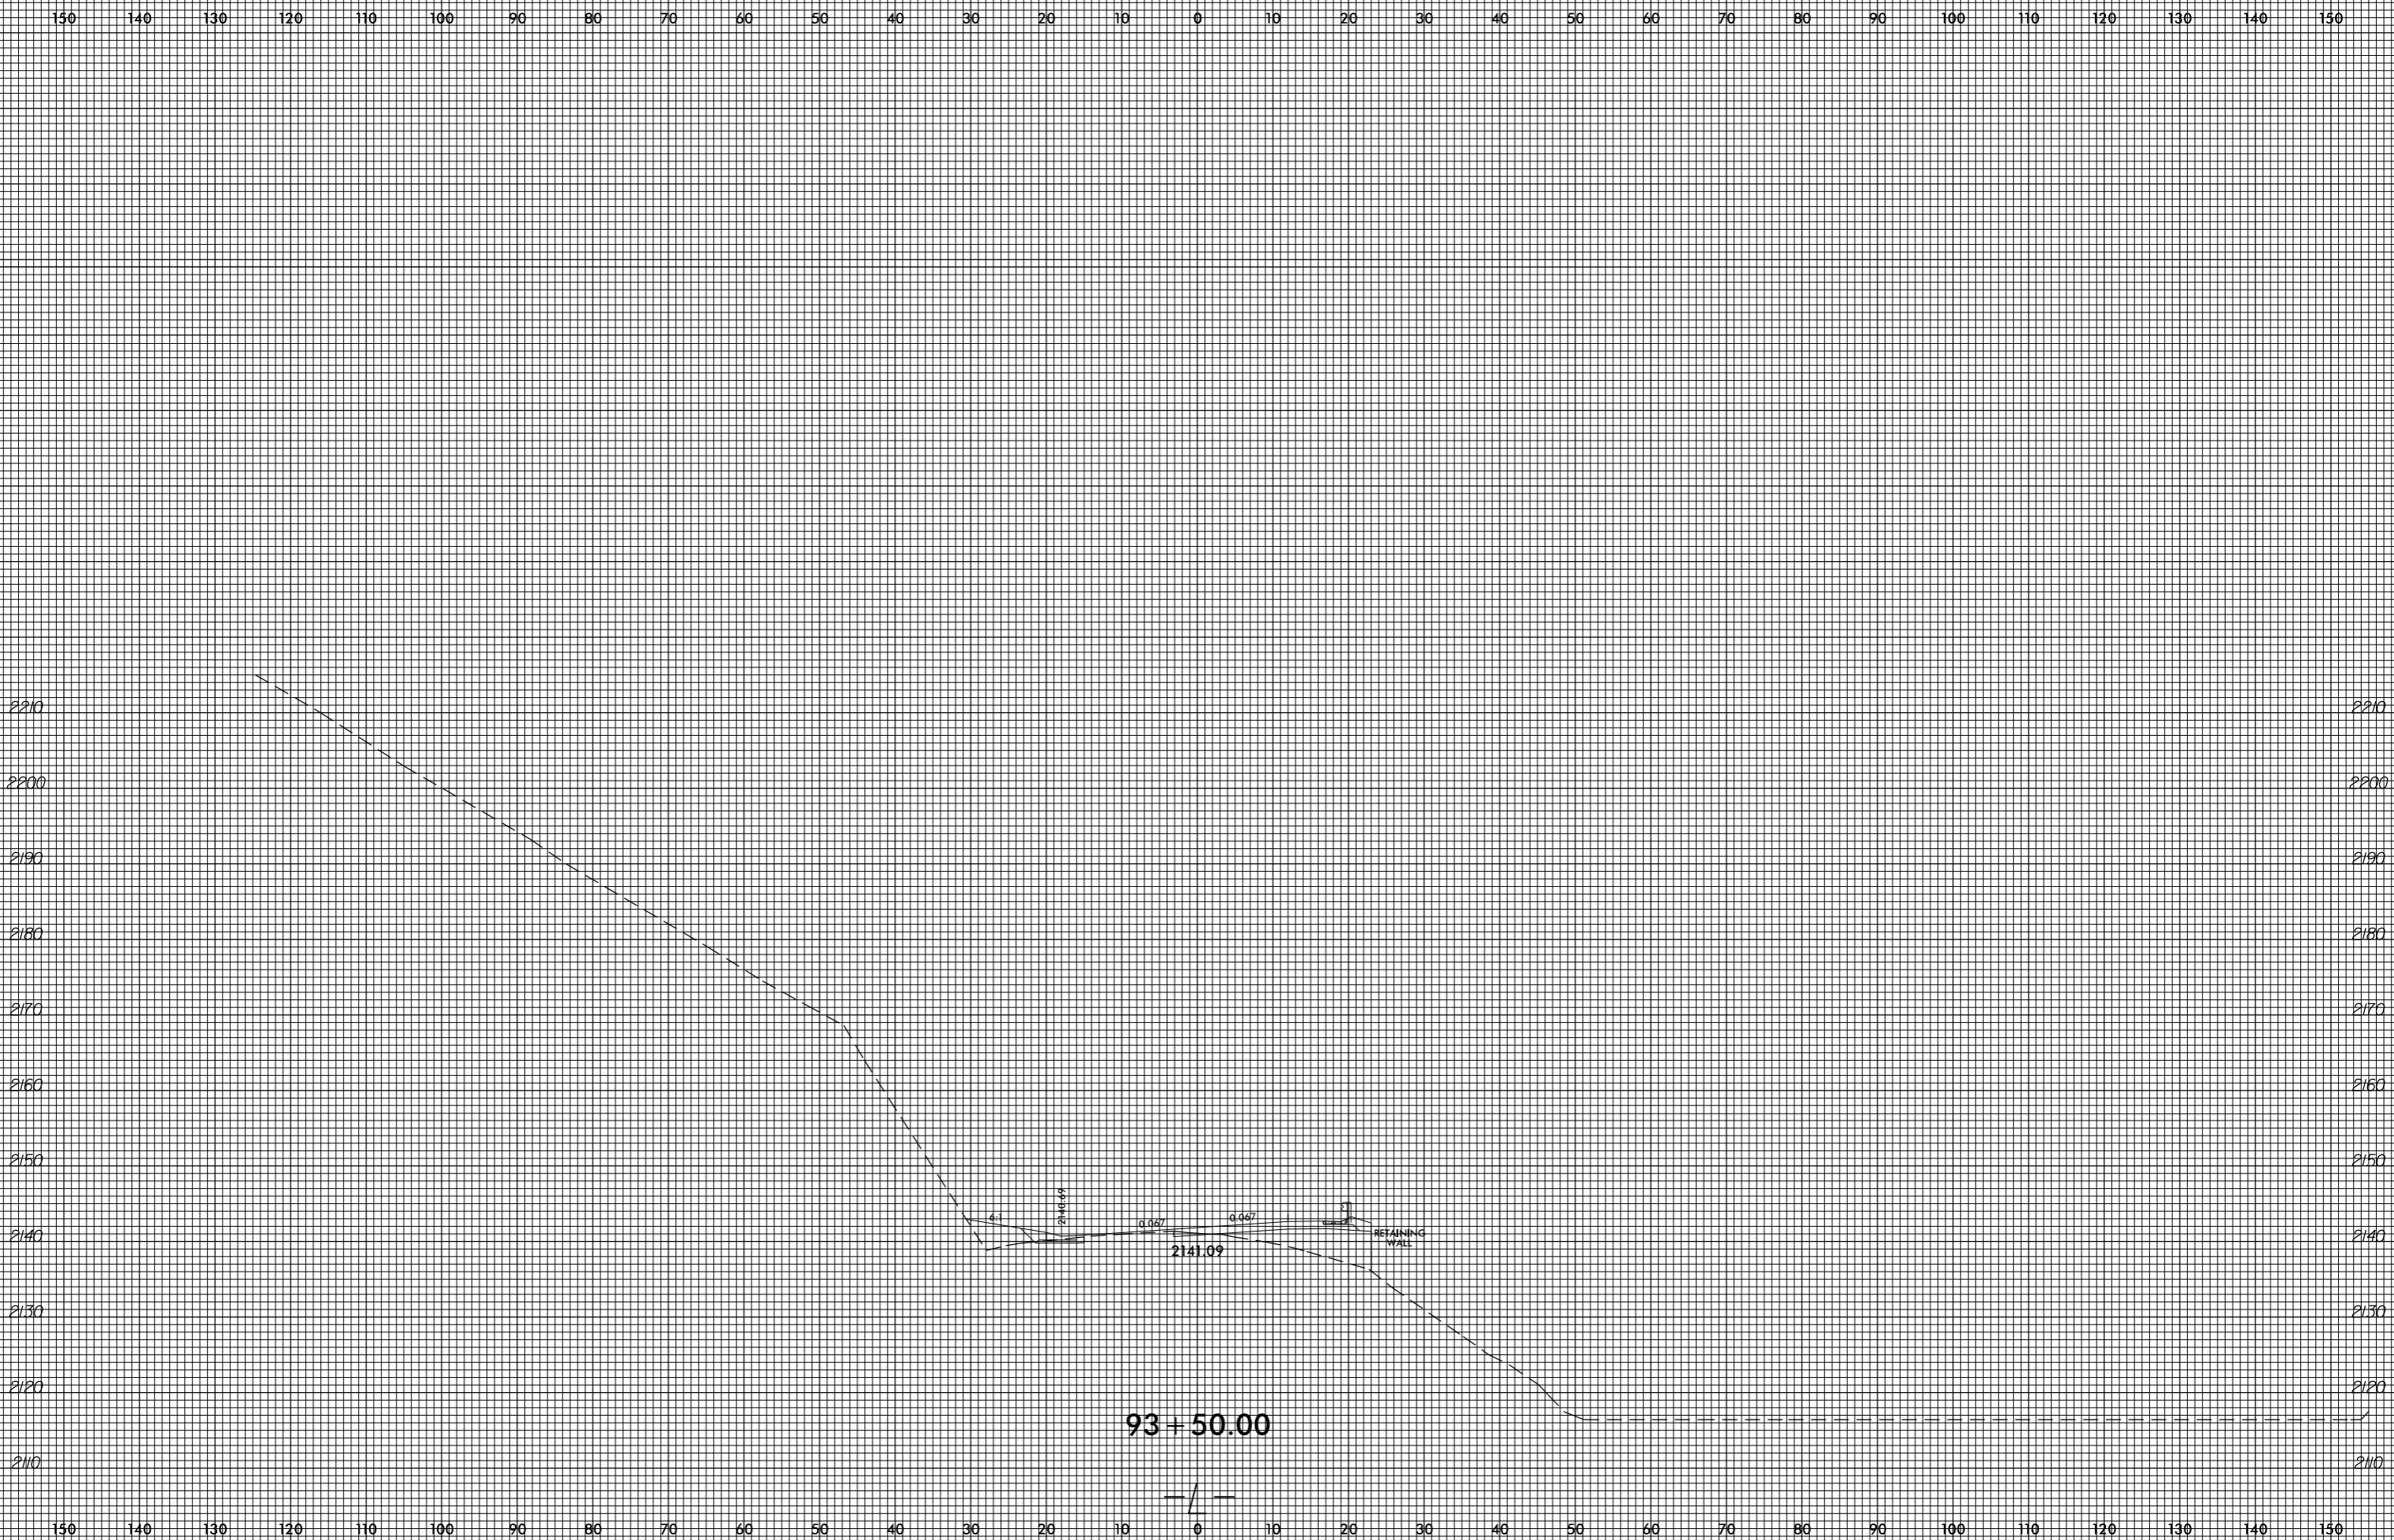

invalid expression
i:\Xsc\4753_Rdy_xpl.L.dgn
US:ET:perstamk

8/23/99


0 5 10	PROJ. REFERENCE NO. R-4753	SHEET NO. X-115
--------	-------------------------------	--------------------

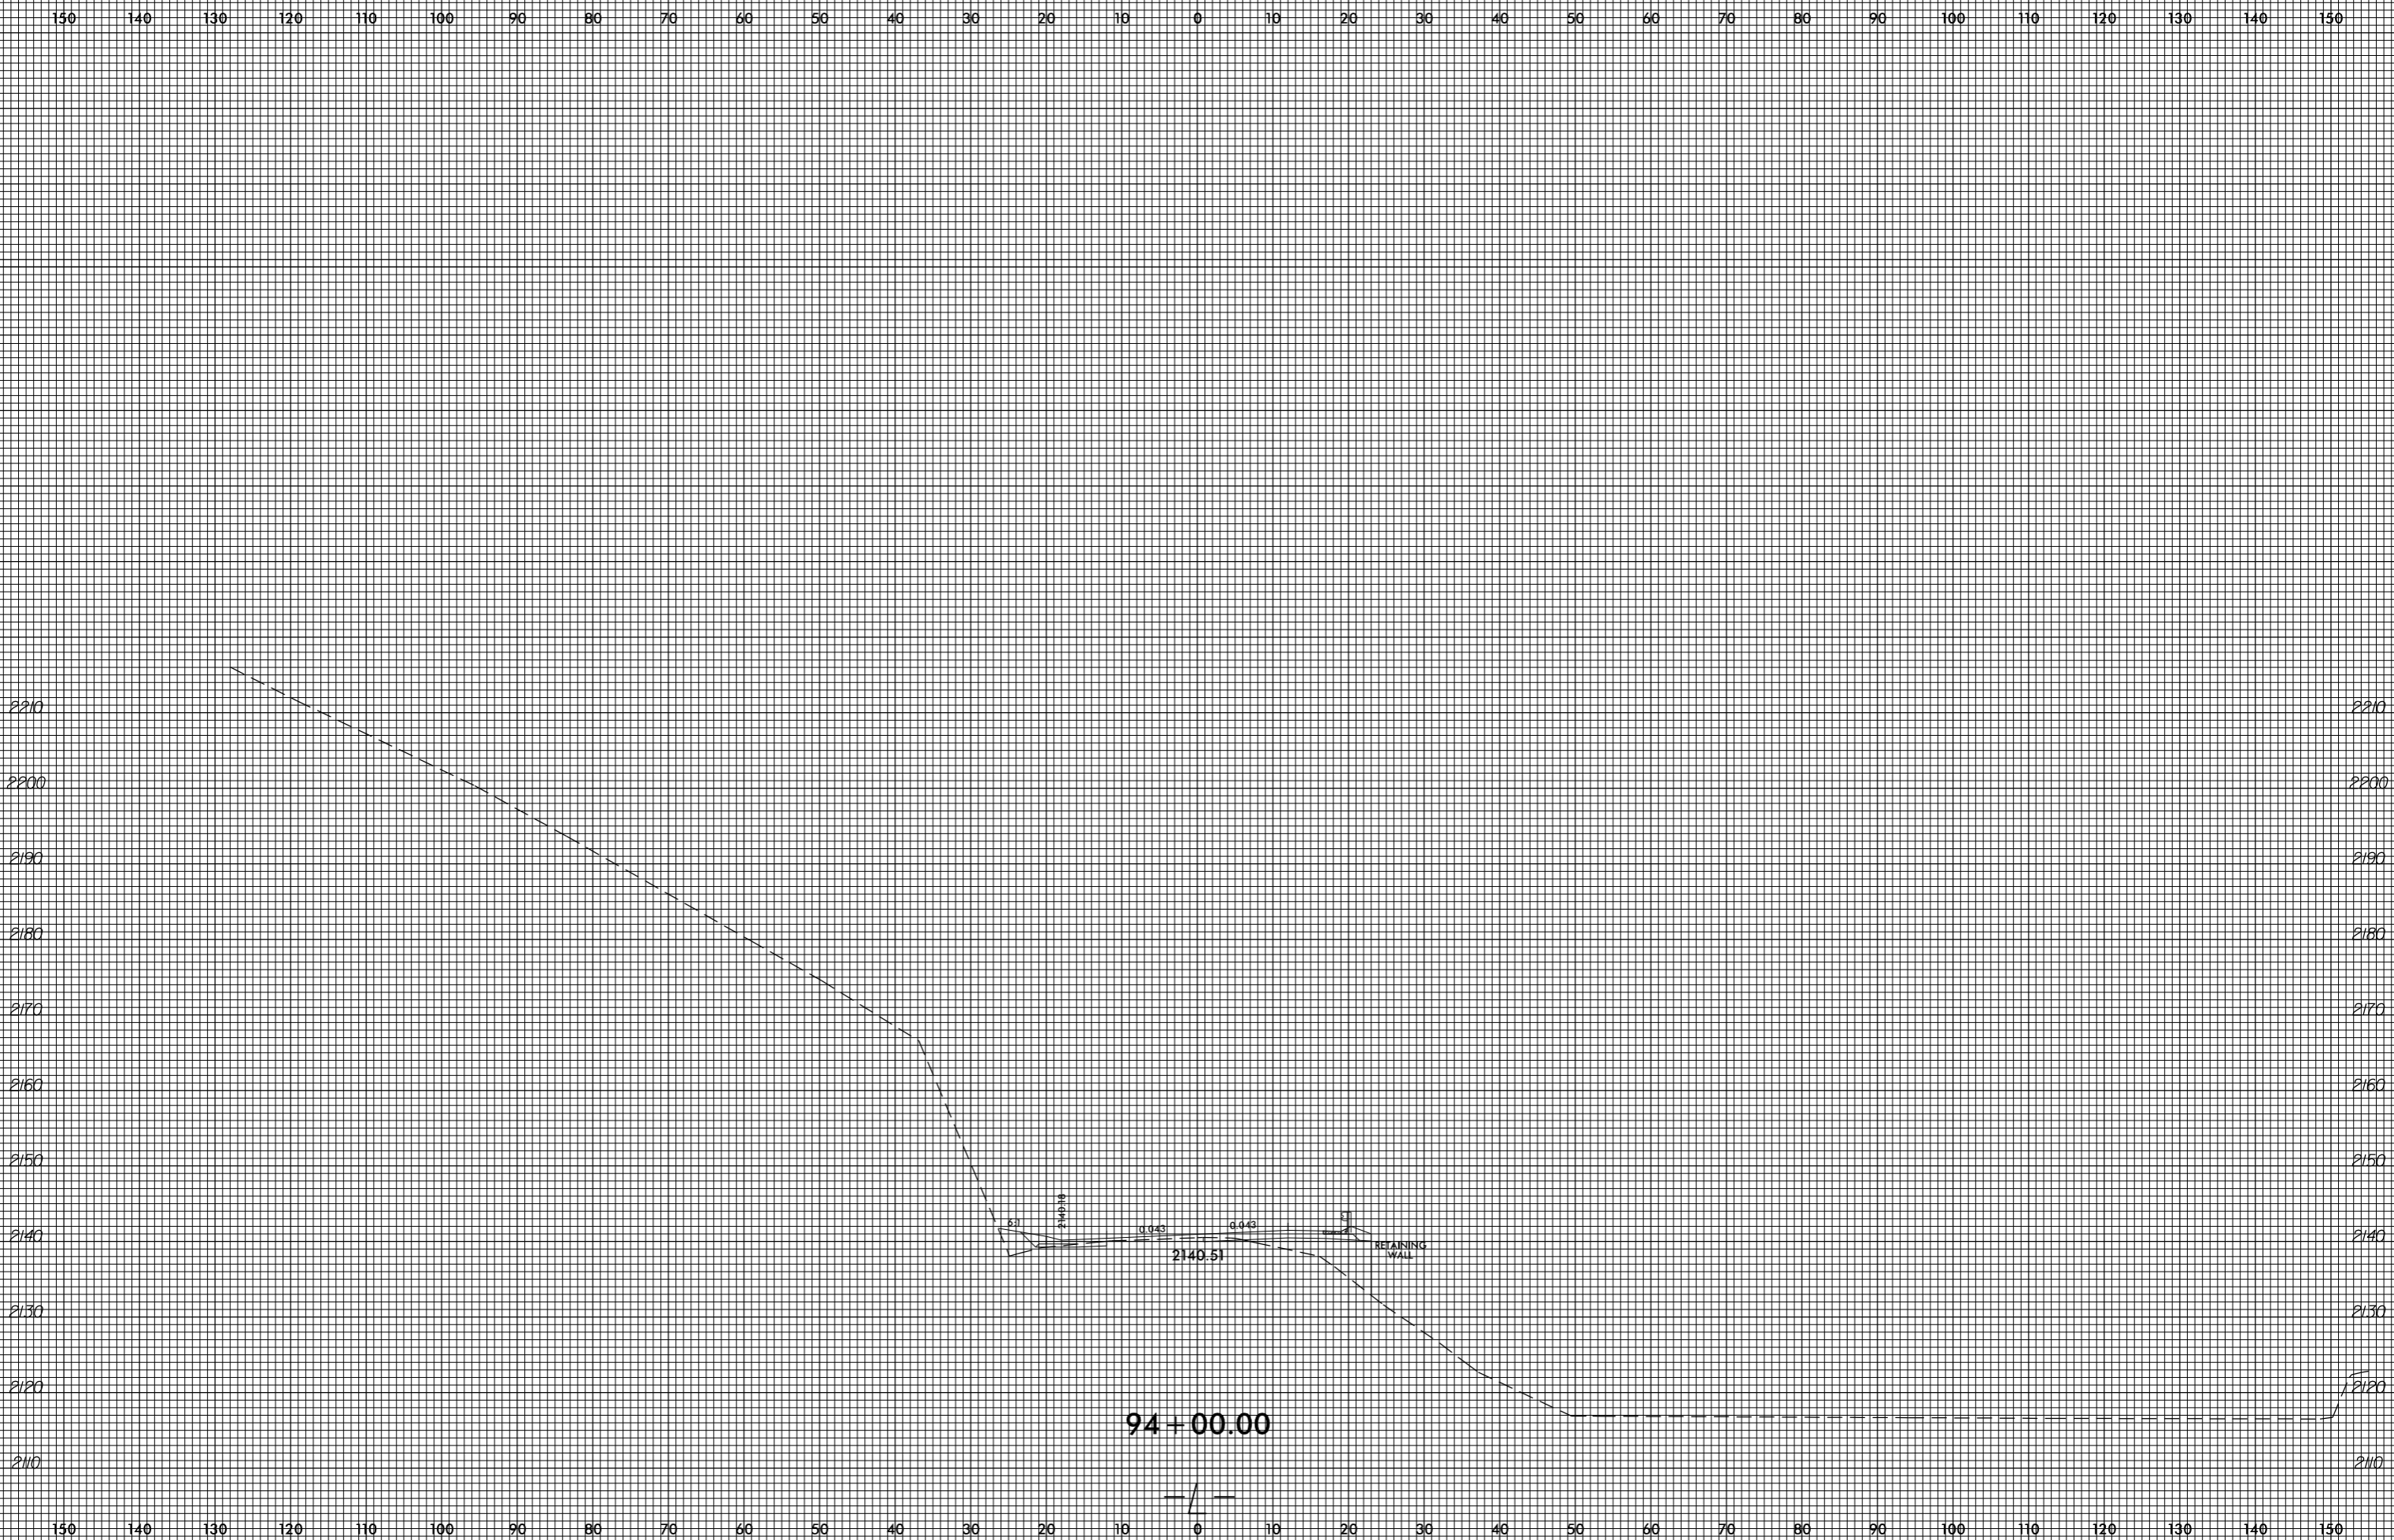

invalid expression
i:\xsc\4753_Rdy_xpl.L.dgn
User: eers@stark


8/23/99

0 5 10	PROJ. REFERENCE NO. R-4753	SHEET NO. X-116
--------	-------------------------------	--------------------

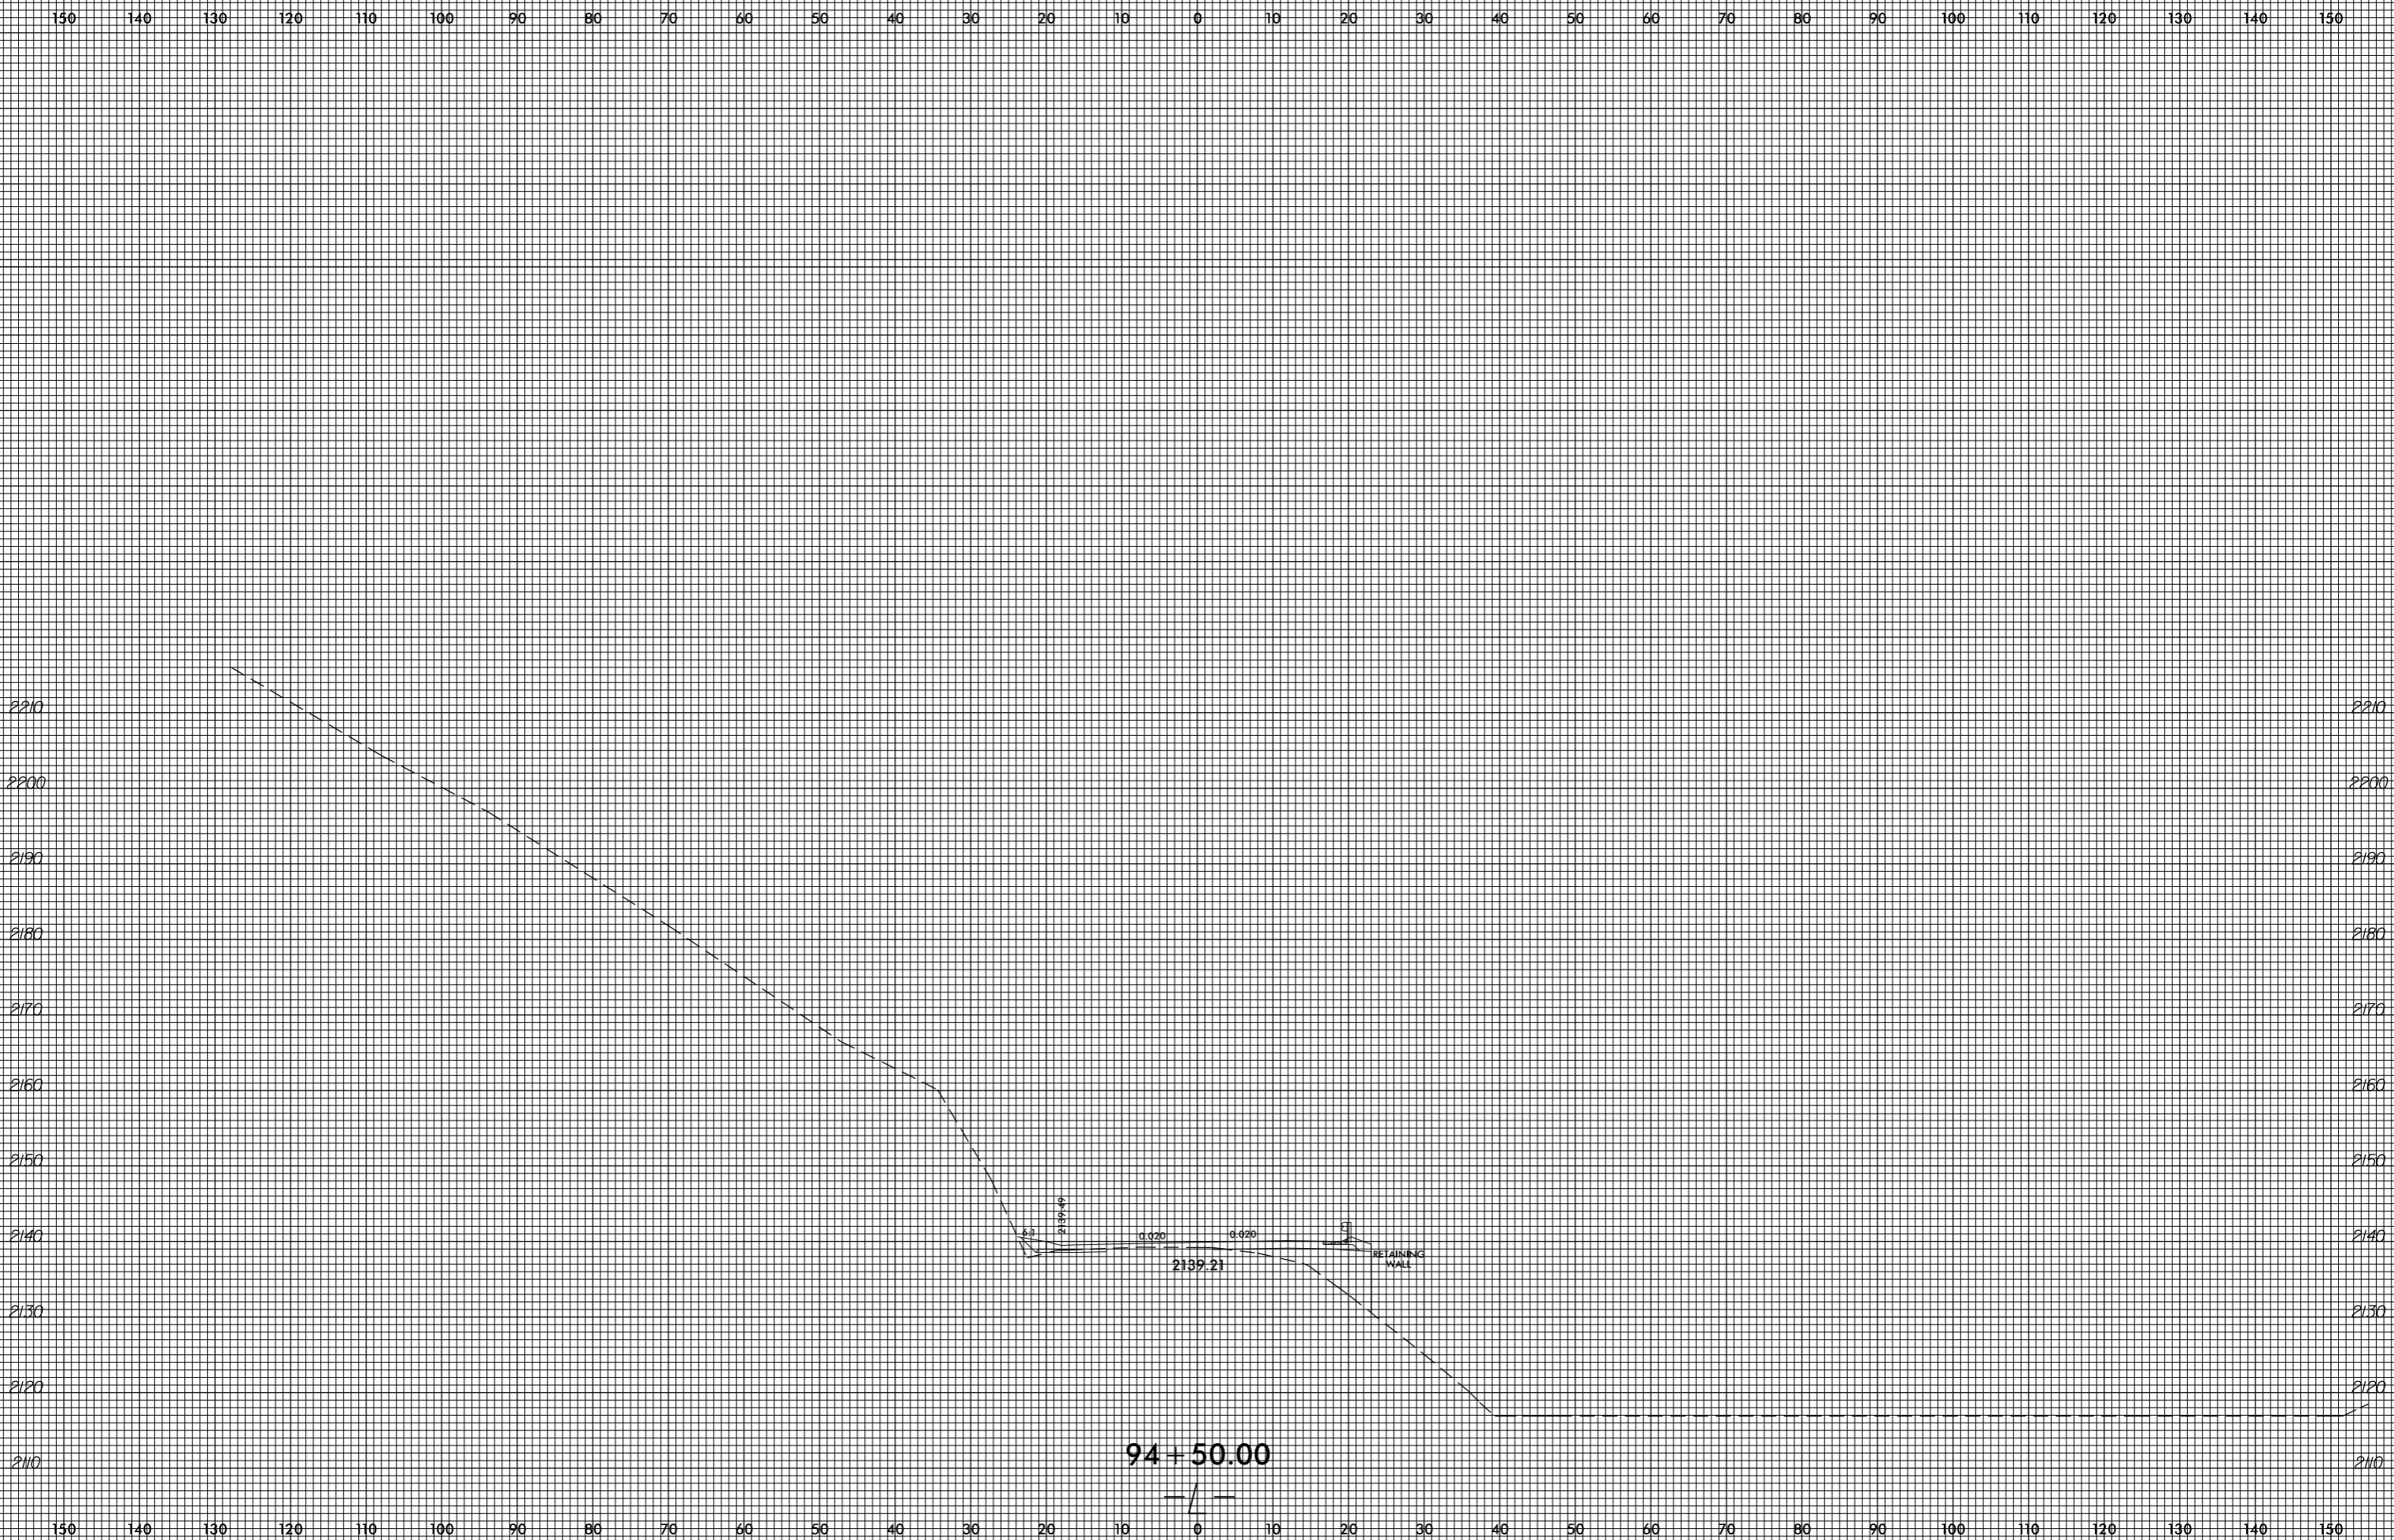



invalid expression
i:\xsc\4753\Rey_xpl.L.dgn
User: eers@stark

94 + 50.00

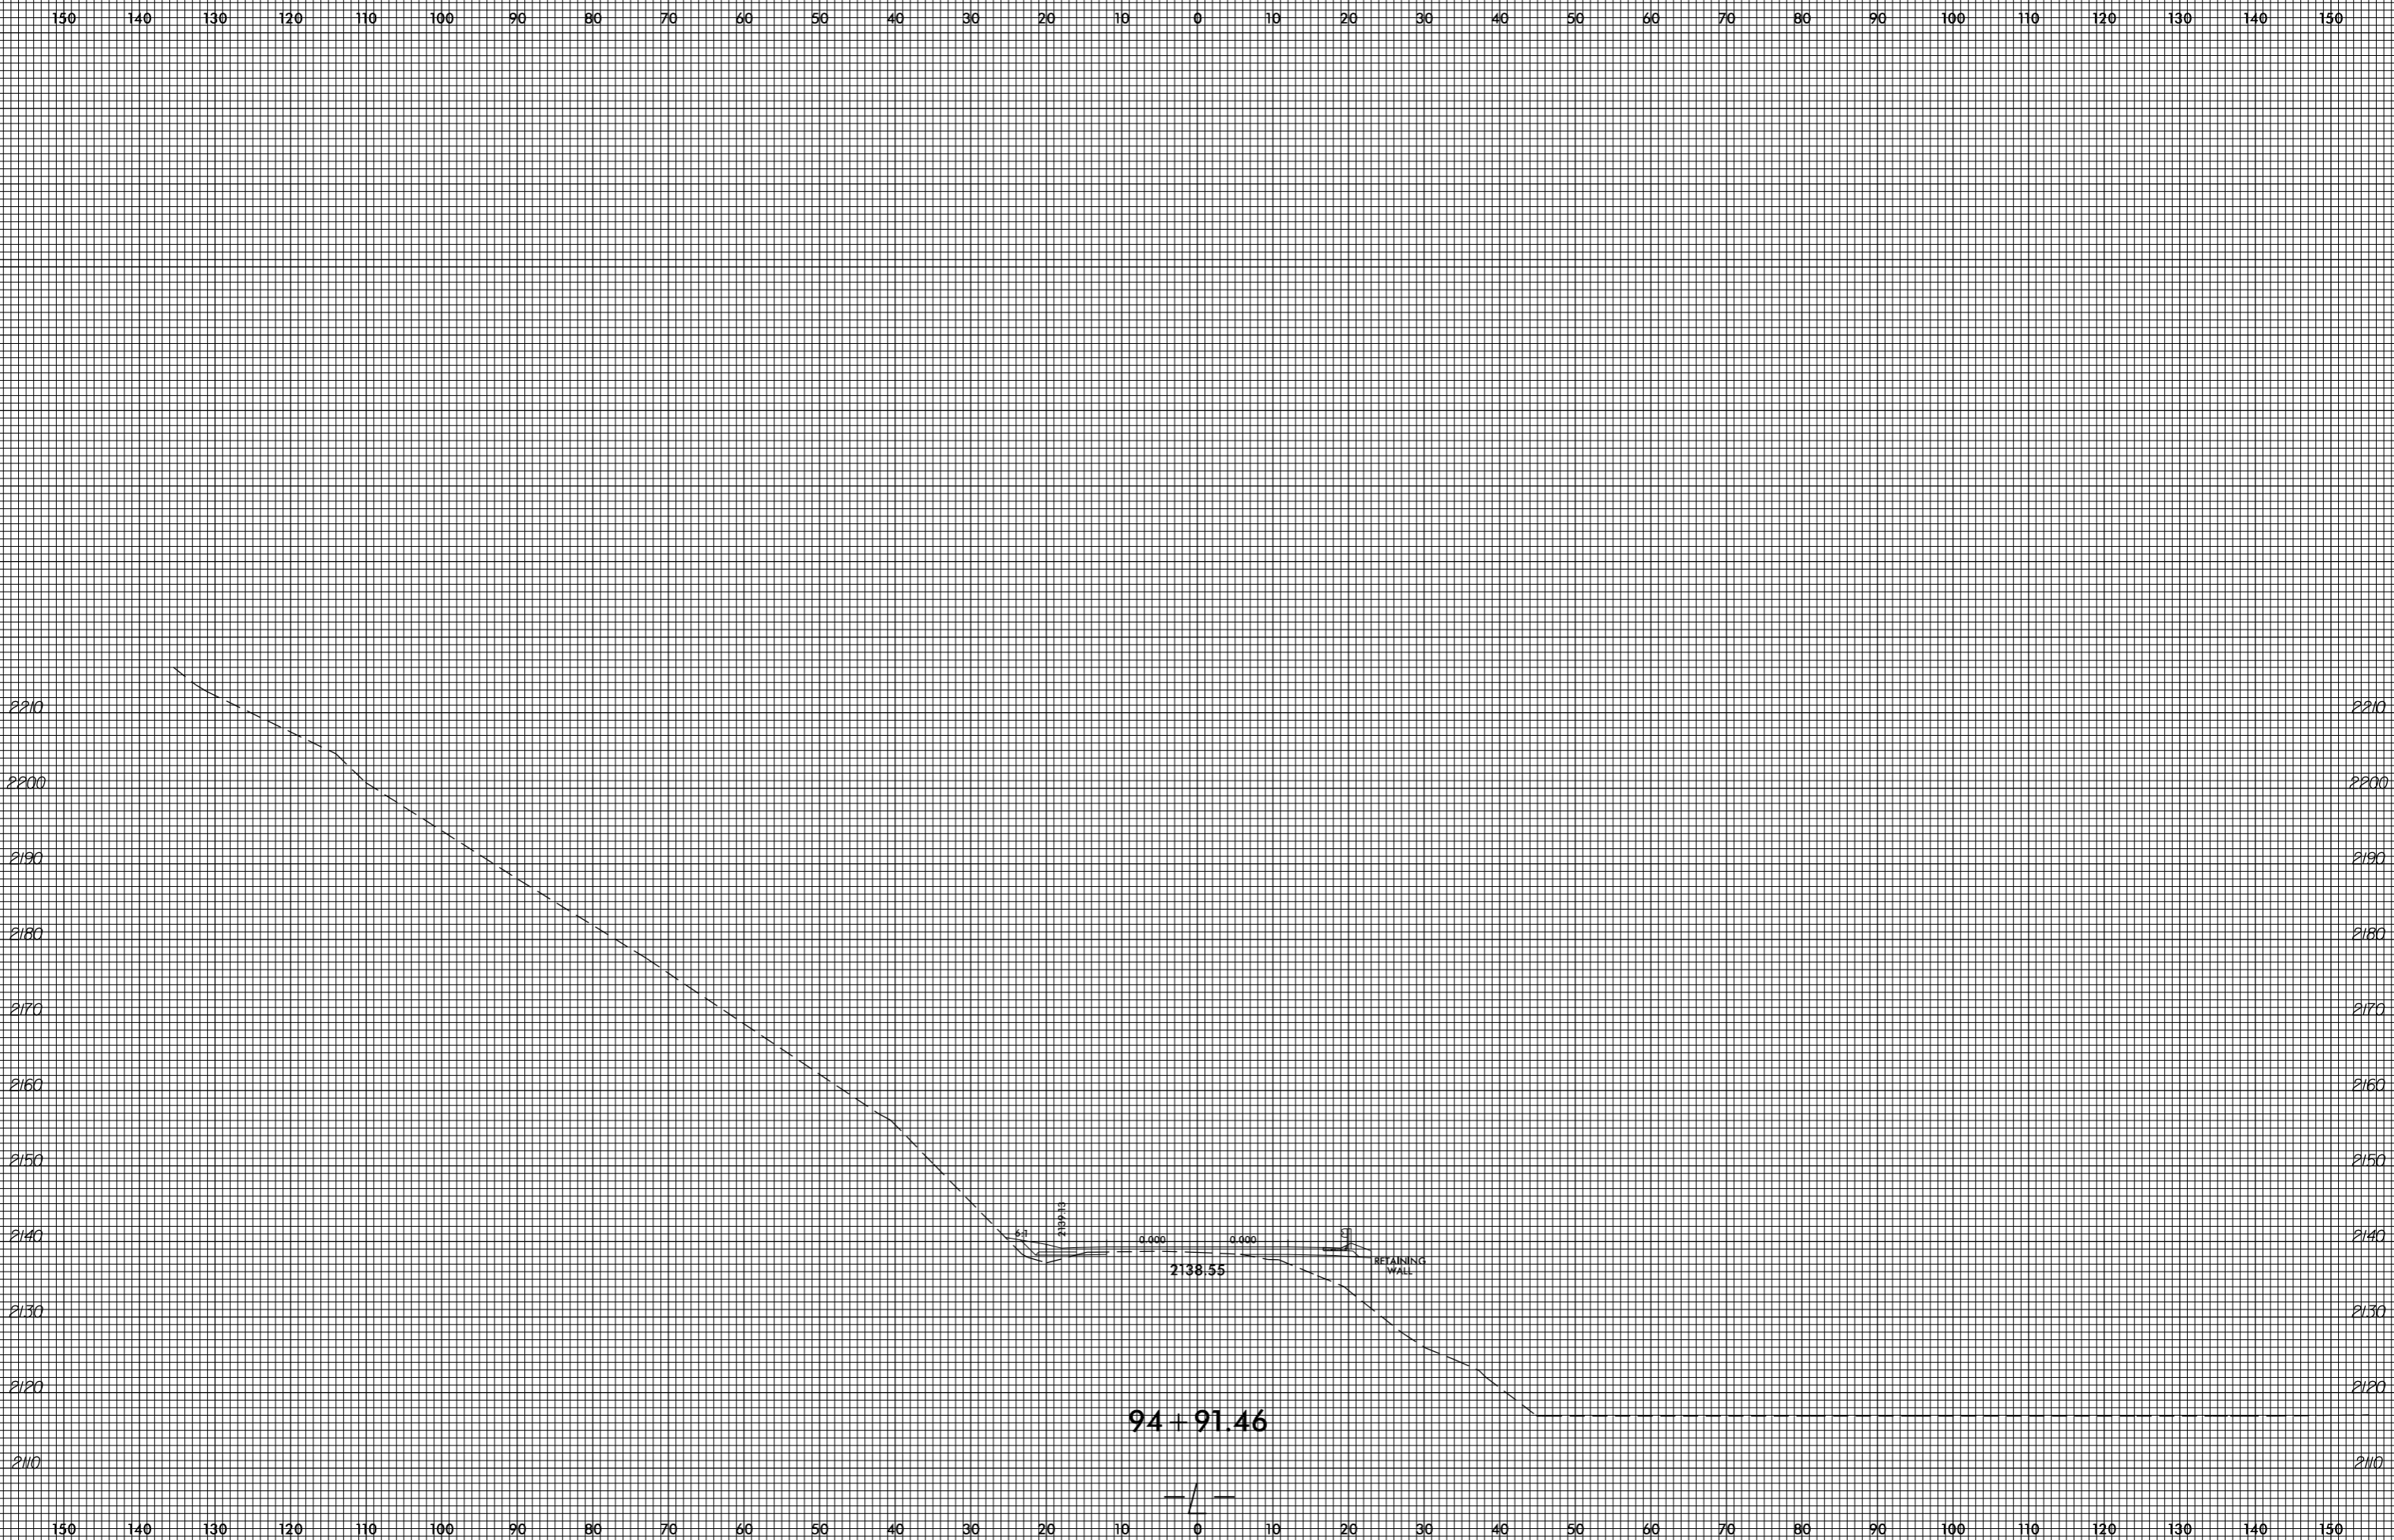

invalid expression
i:\xsc\4753\Rey_xpl.L.dgn
User: eers@stark

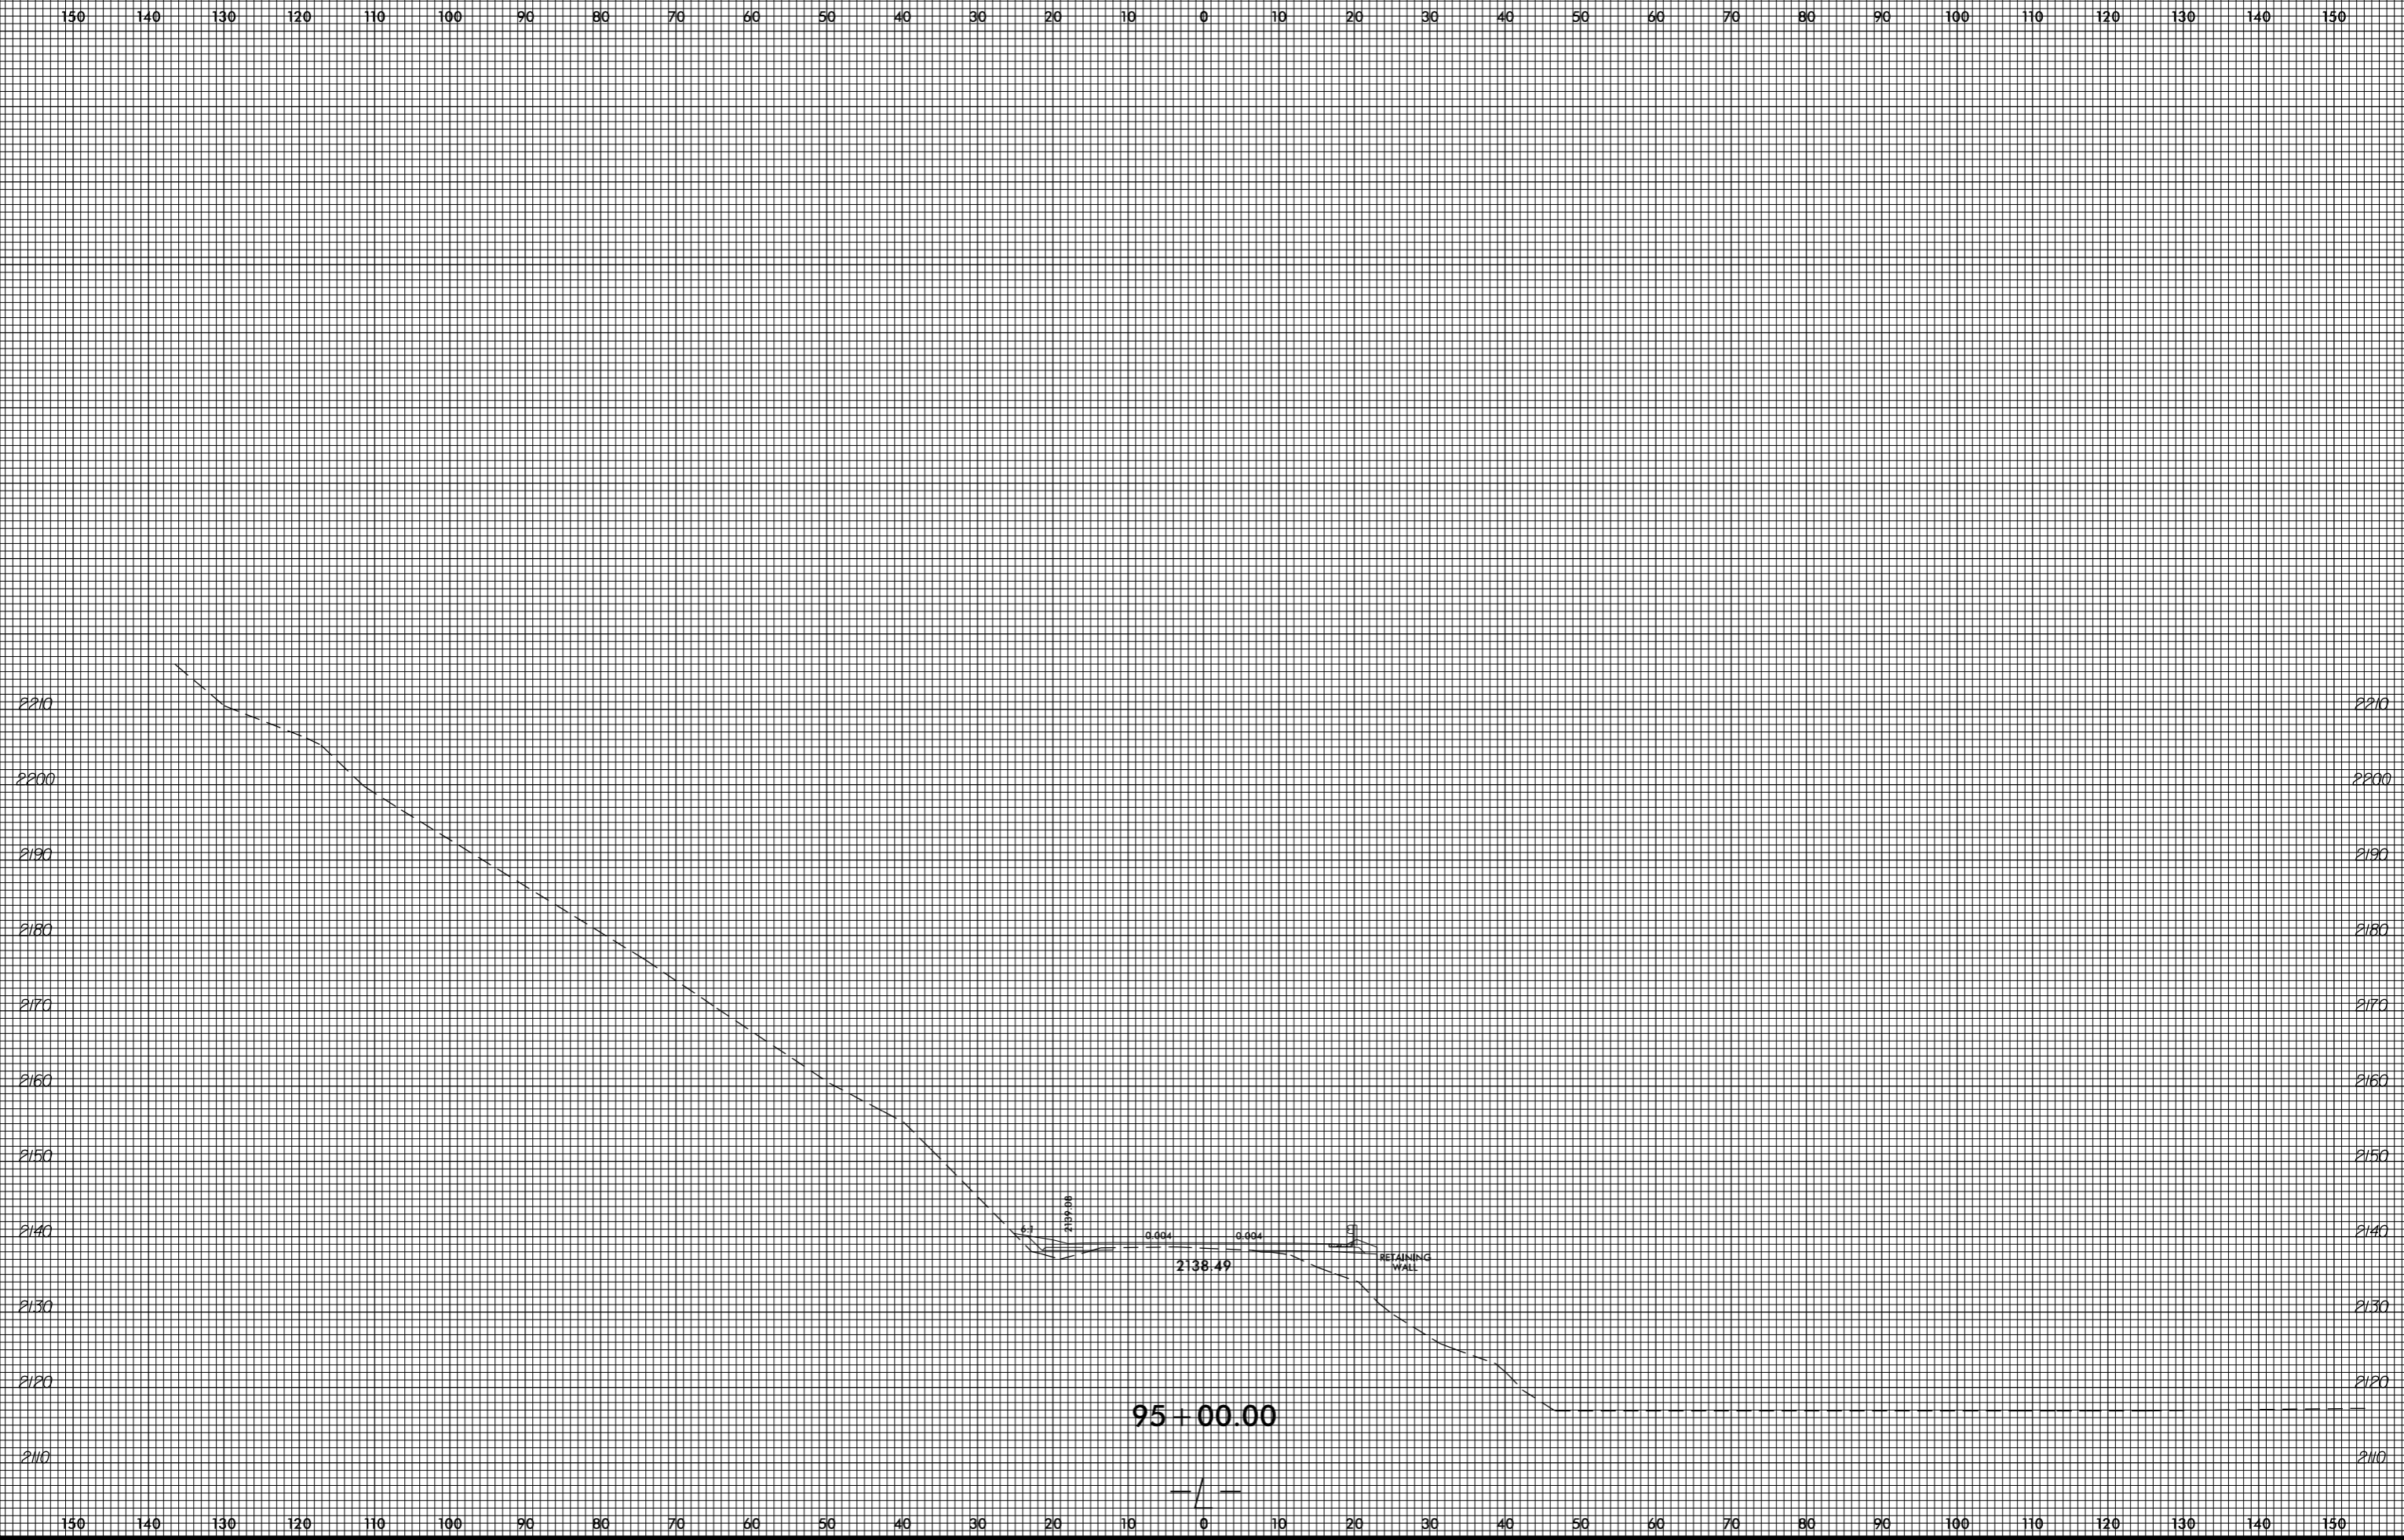


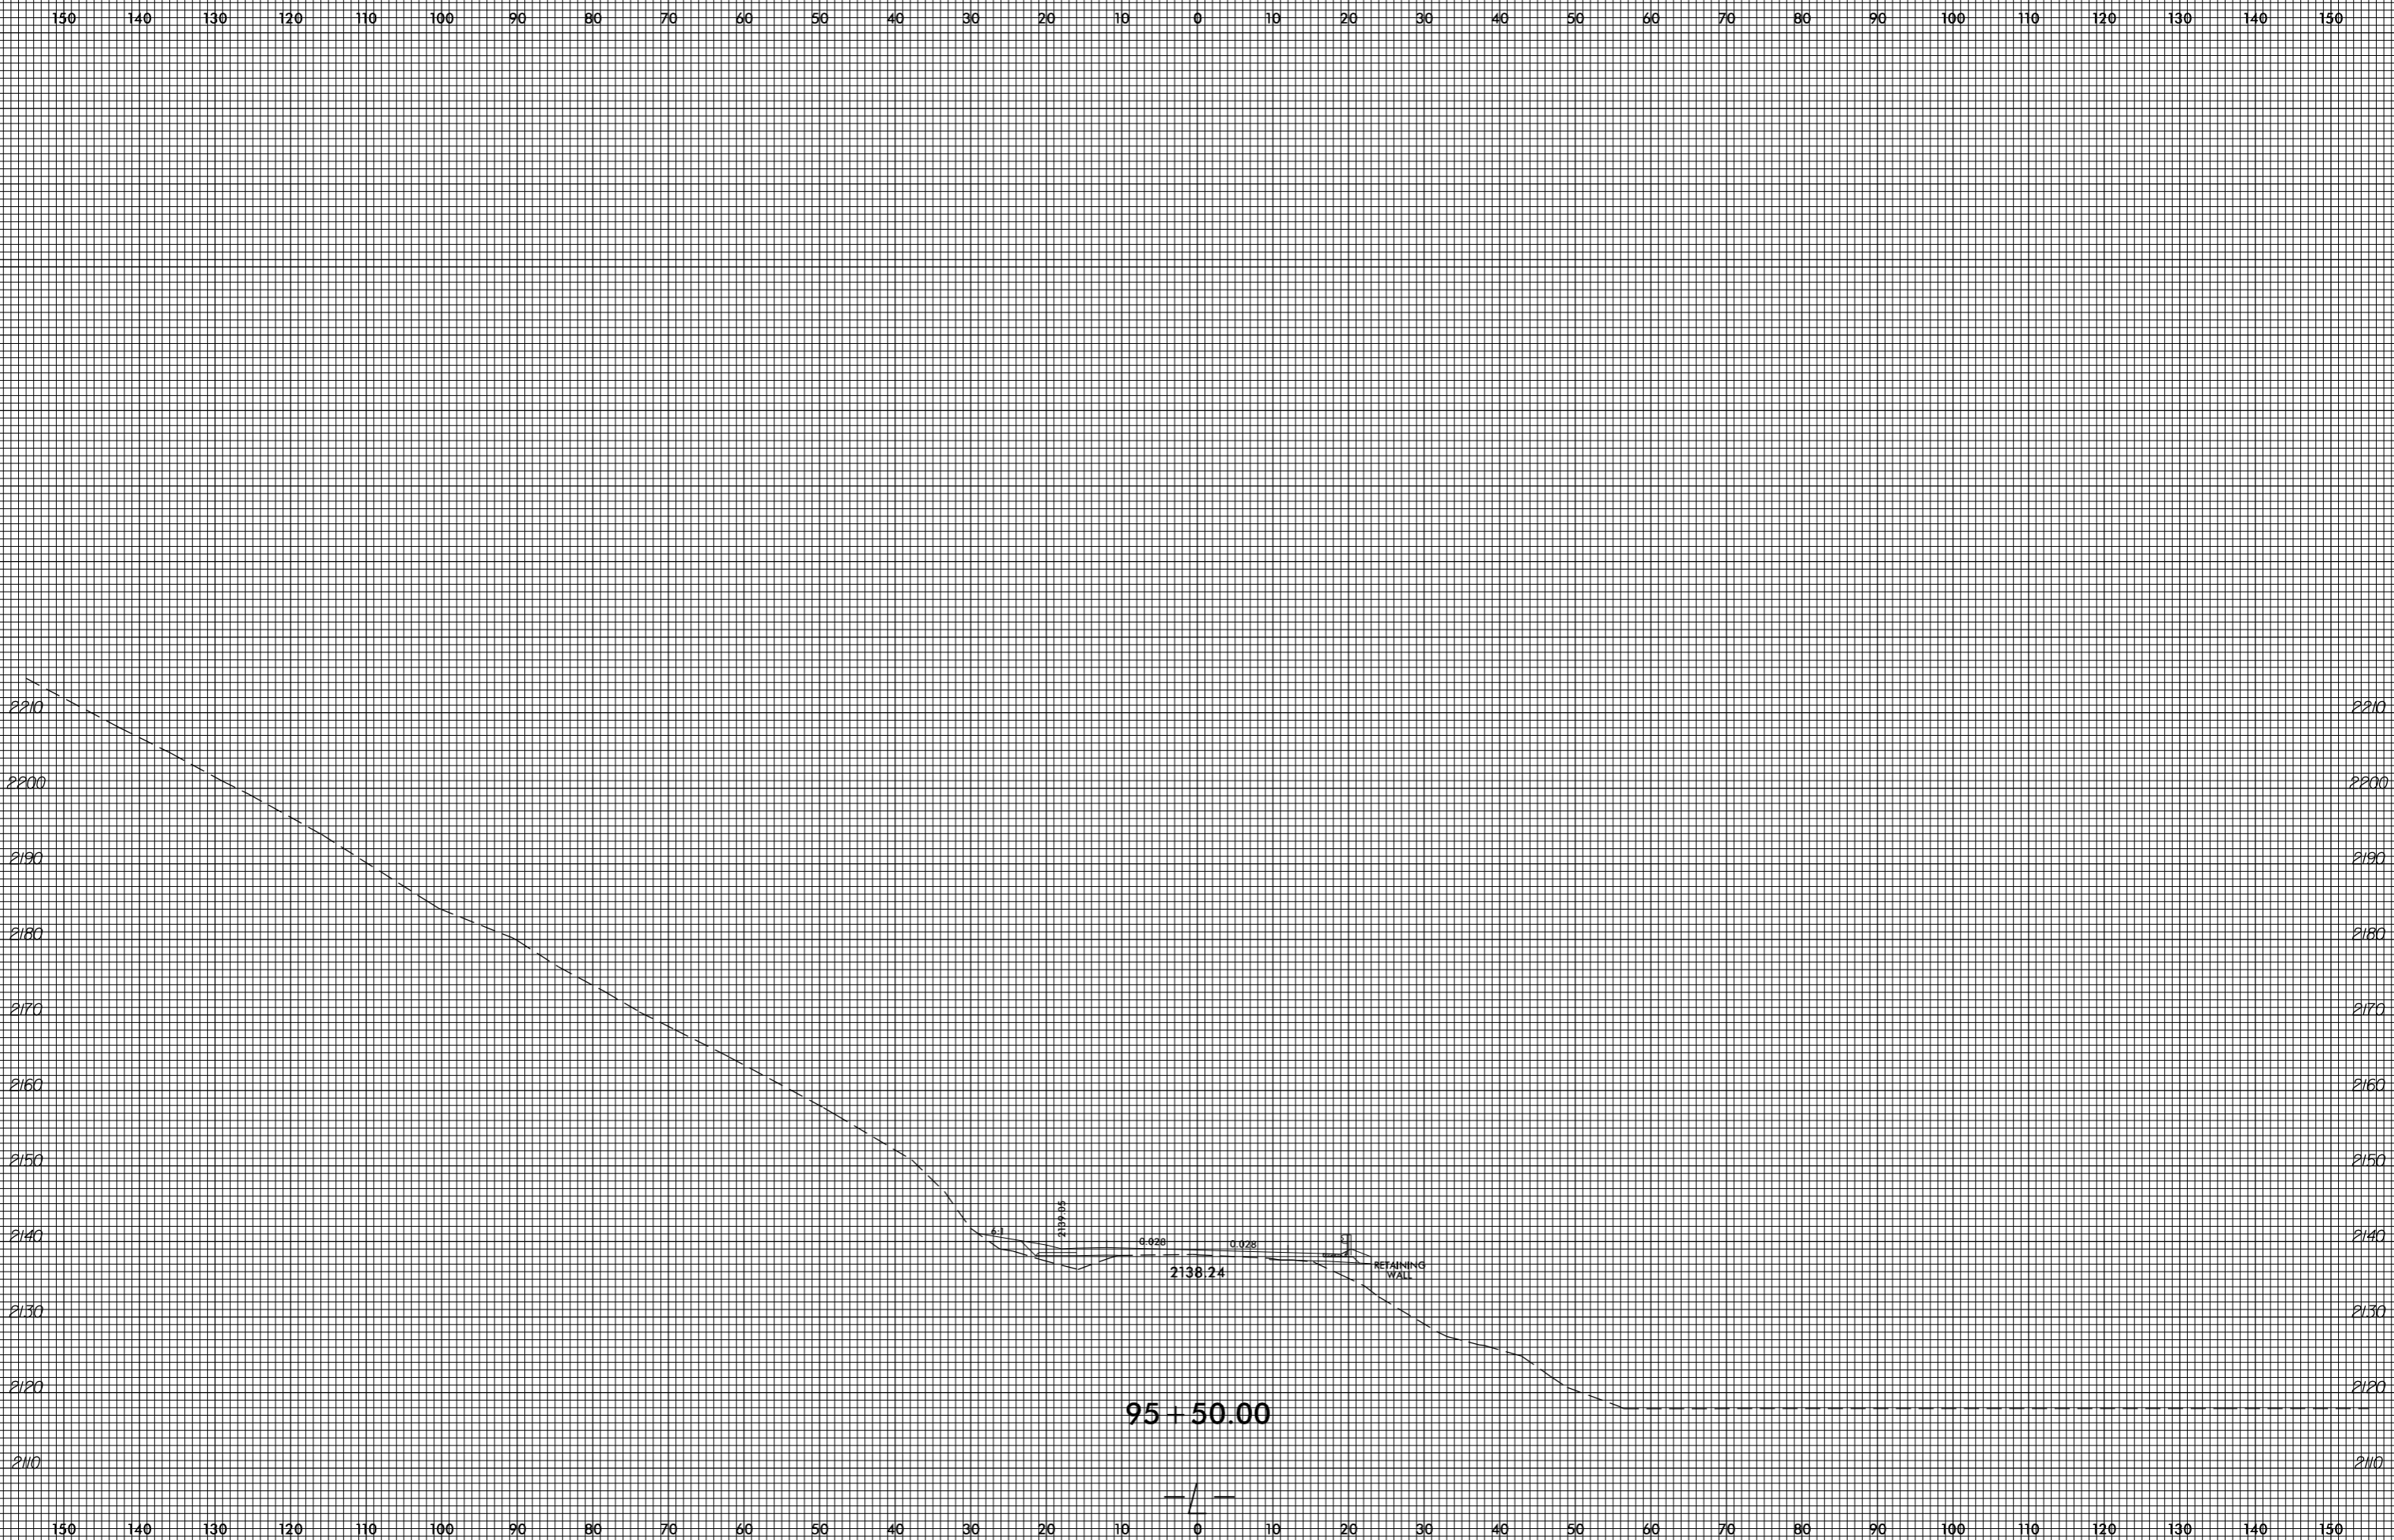

invalid expression
i:\xsc\4753_Rdy_xpl.L.dgn
US:ET:perstamk

8/23/99


0 5 10	PROJ. REFERENCE NO. R-4753	SHEET NO. X-120
--------	-------------------------------	--------------------

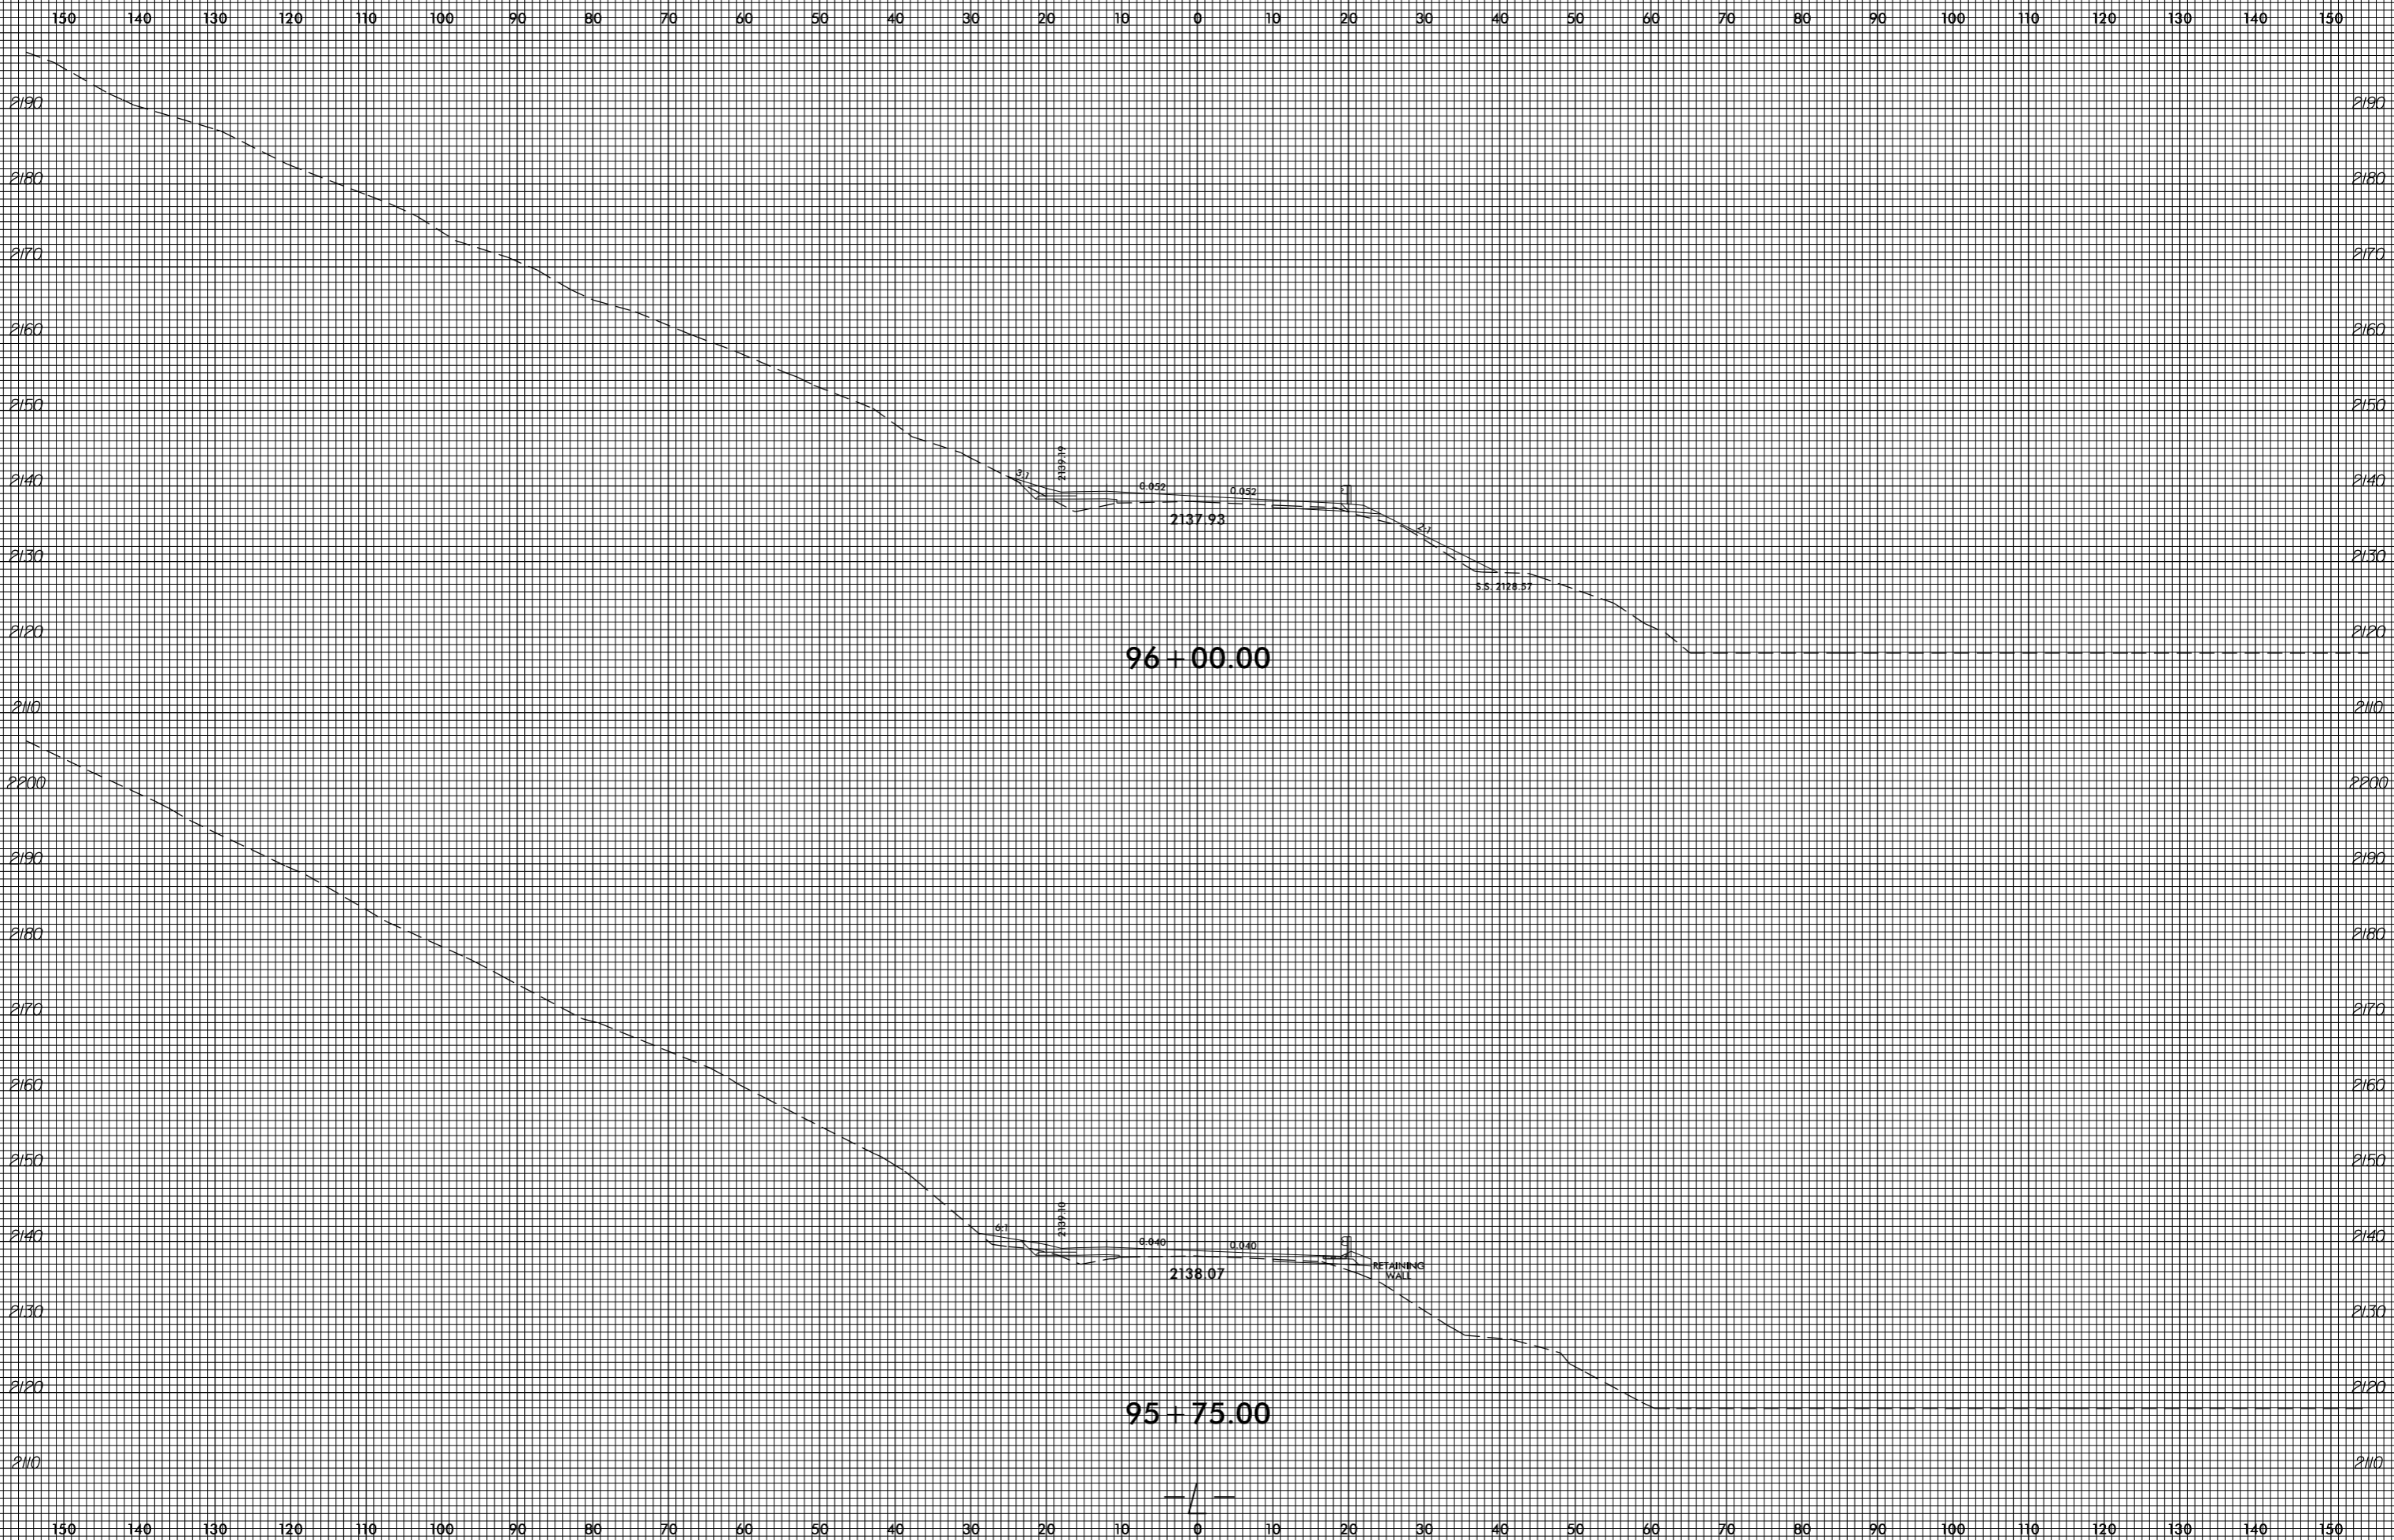


invalid expression
i:\xsc\4753_Rdy_xpl.L.dgn
User: eers@amk


8/23/99

0 5 10	PROJ. REFERENCE NO. R-4753	SHEET NO. X-121
--------	-------------------------------	--------------------

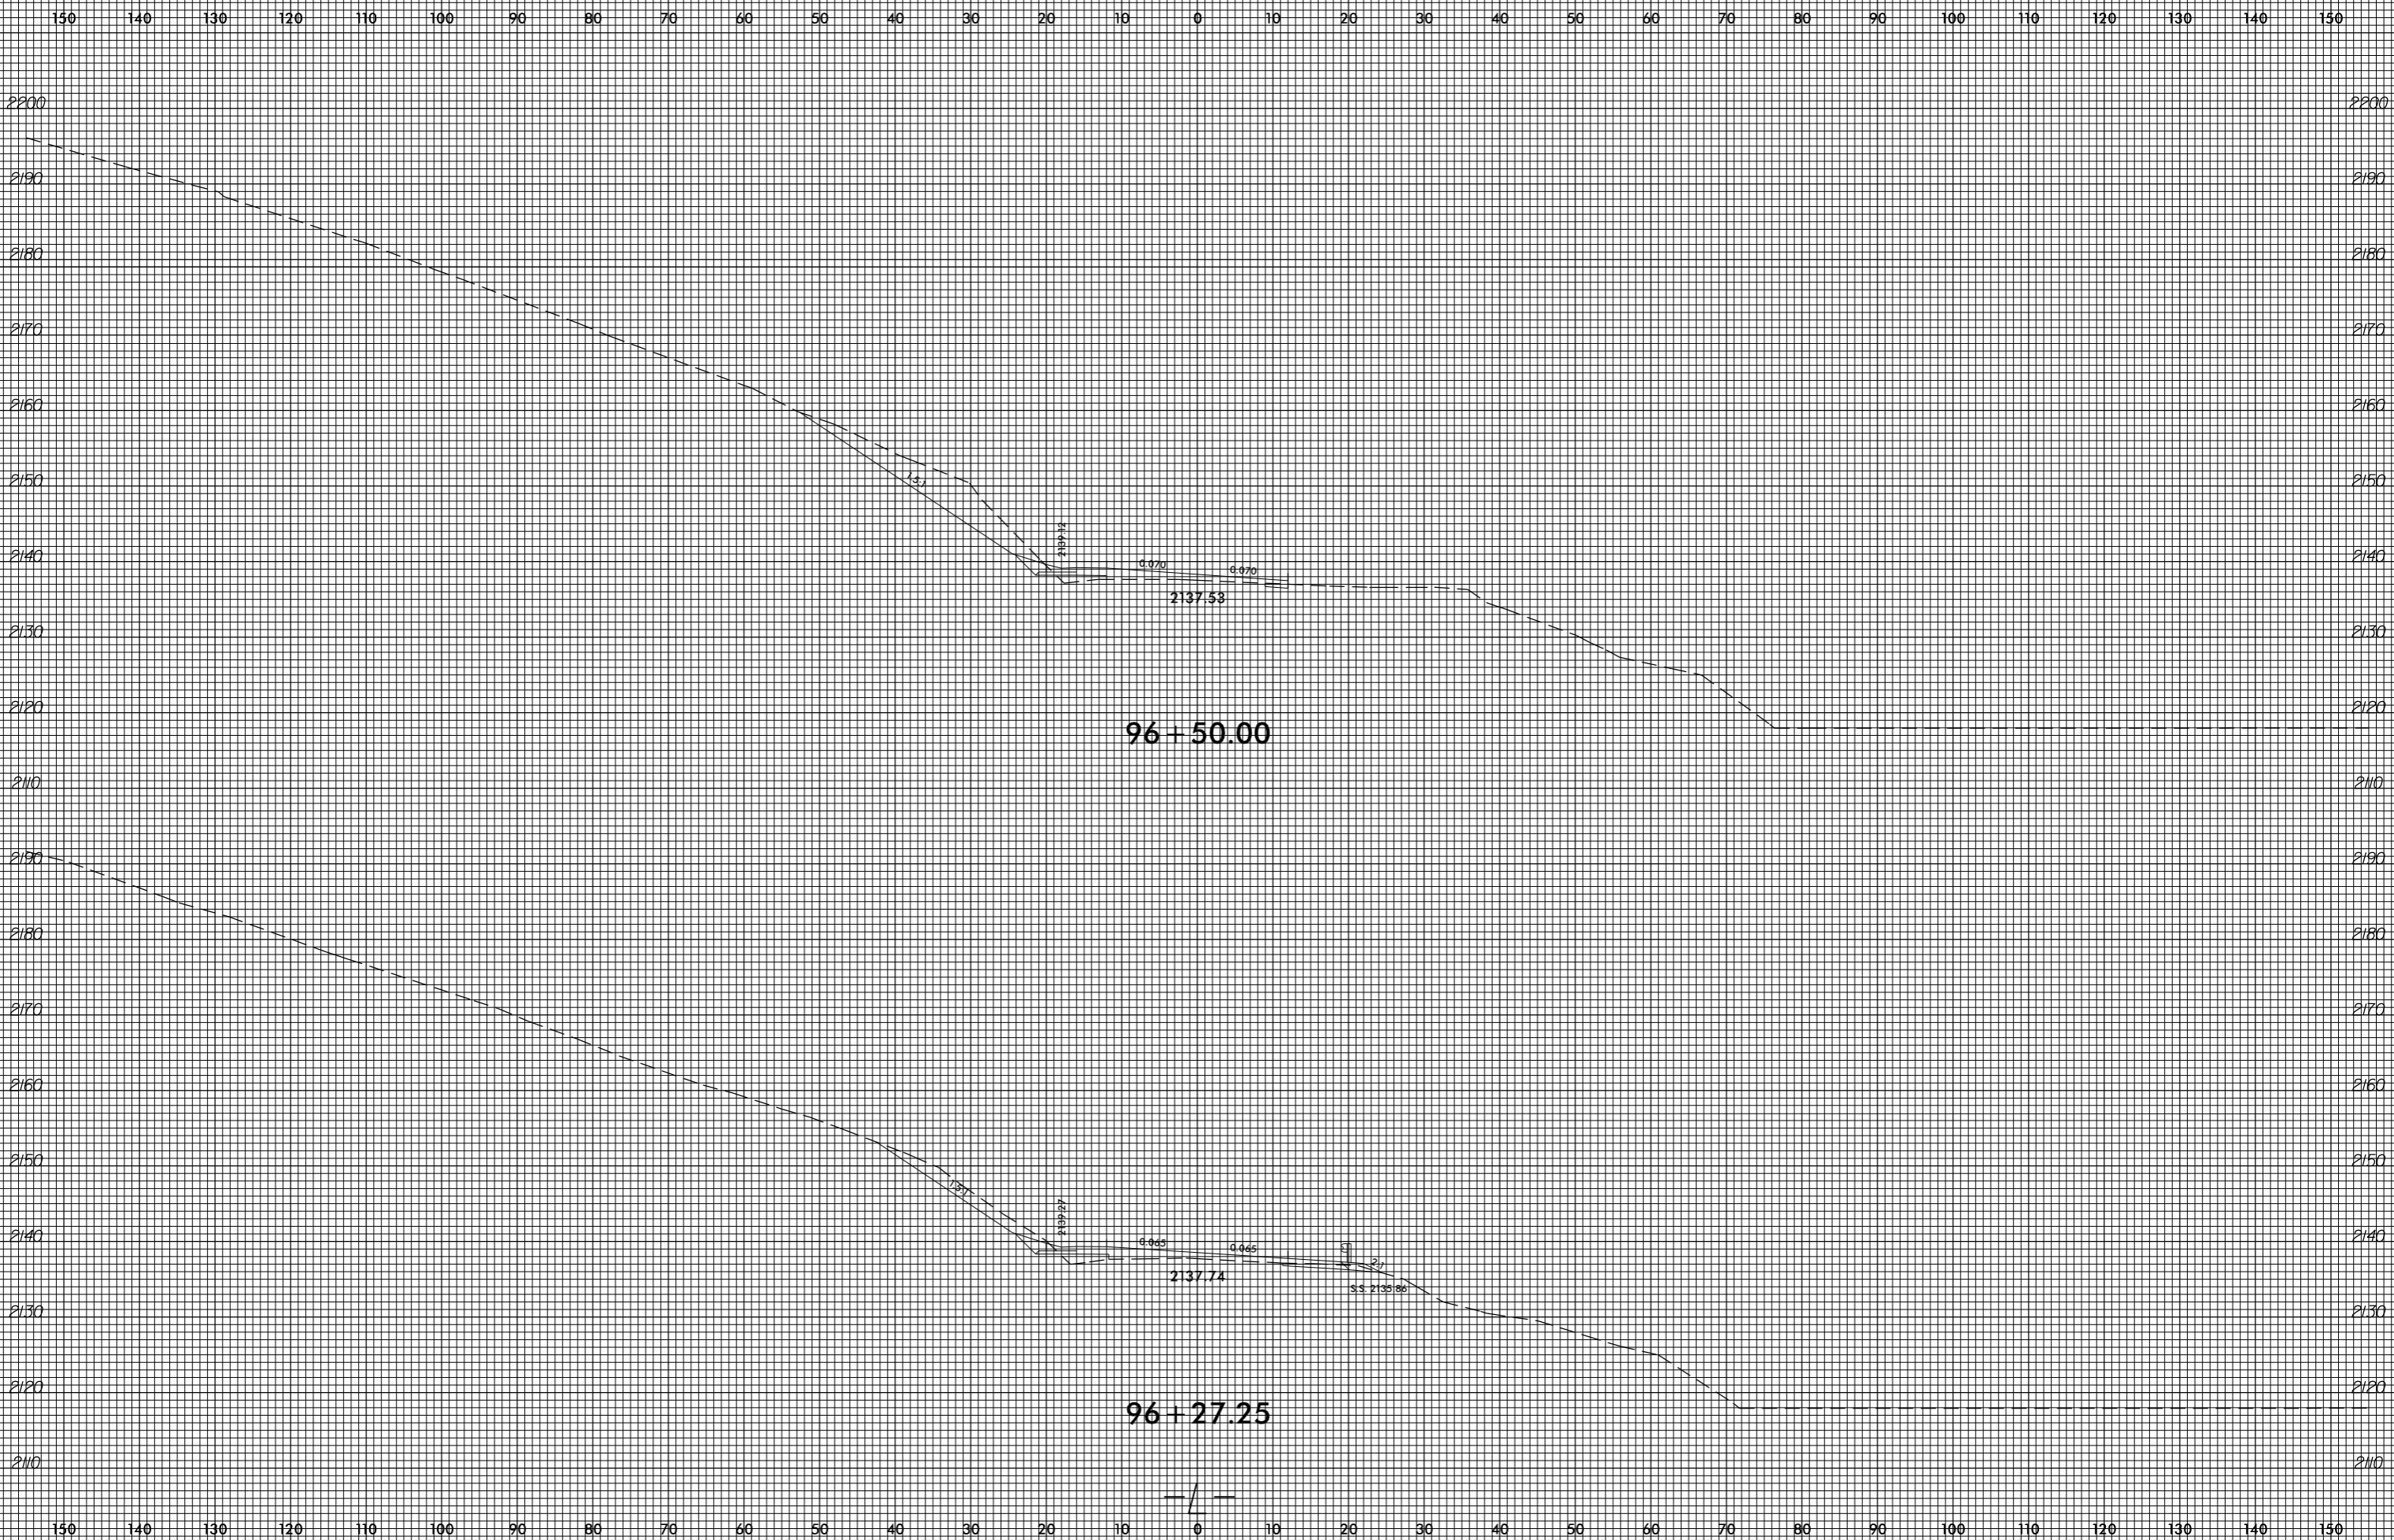

invalid expression
i:\xsc\4753.Rev_xpl.L.dgn
User: eers@stark

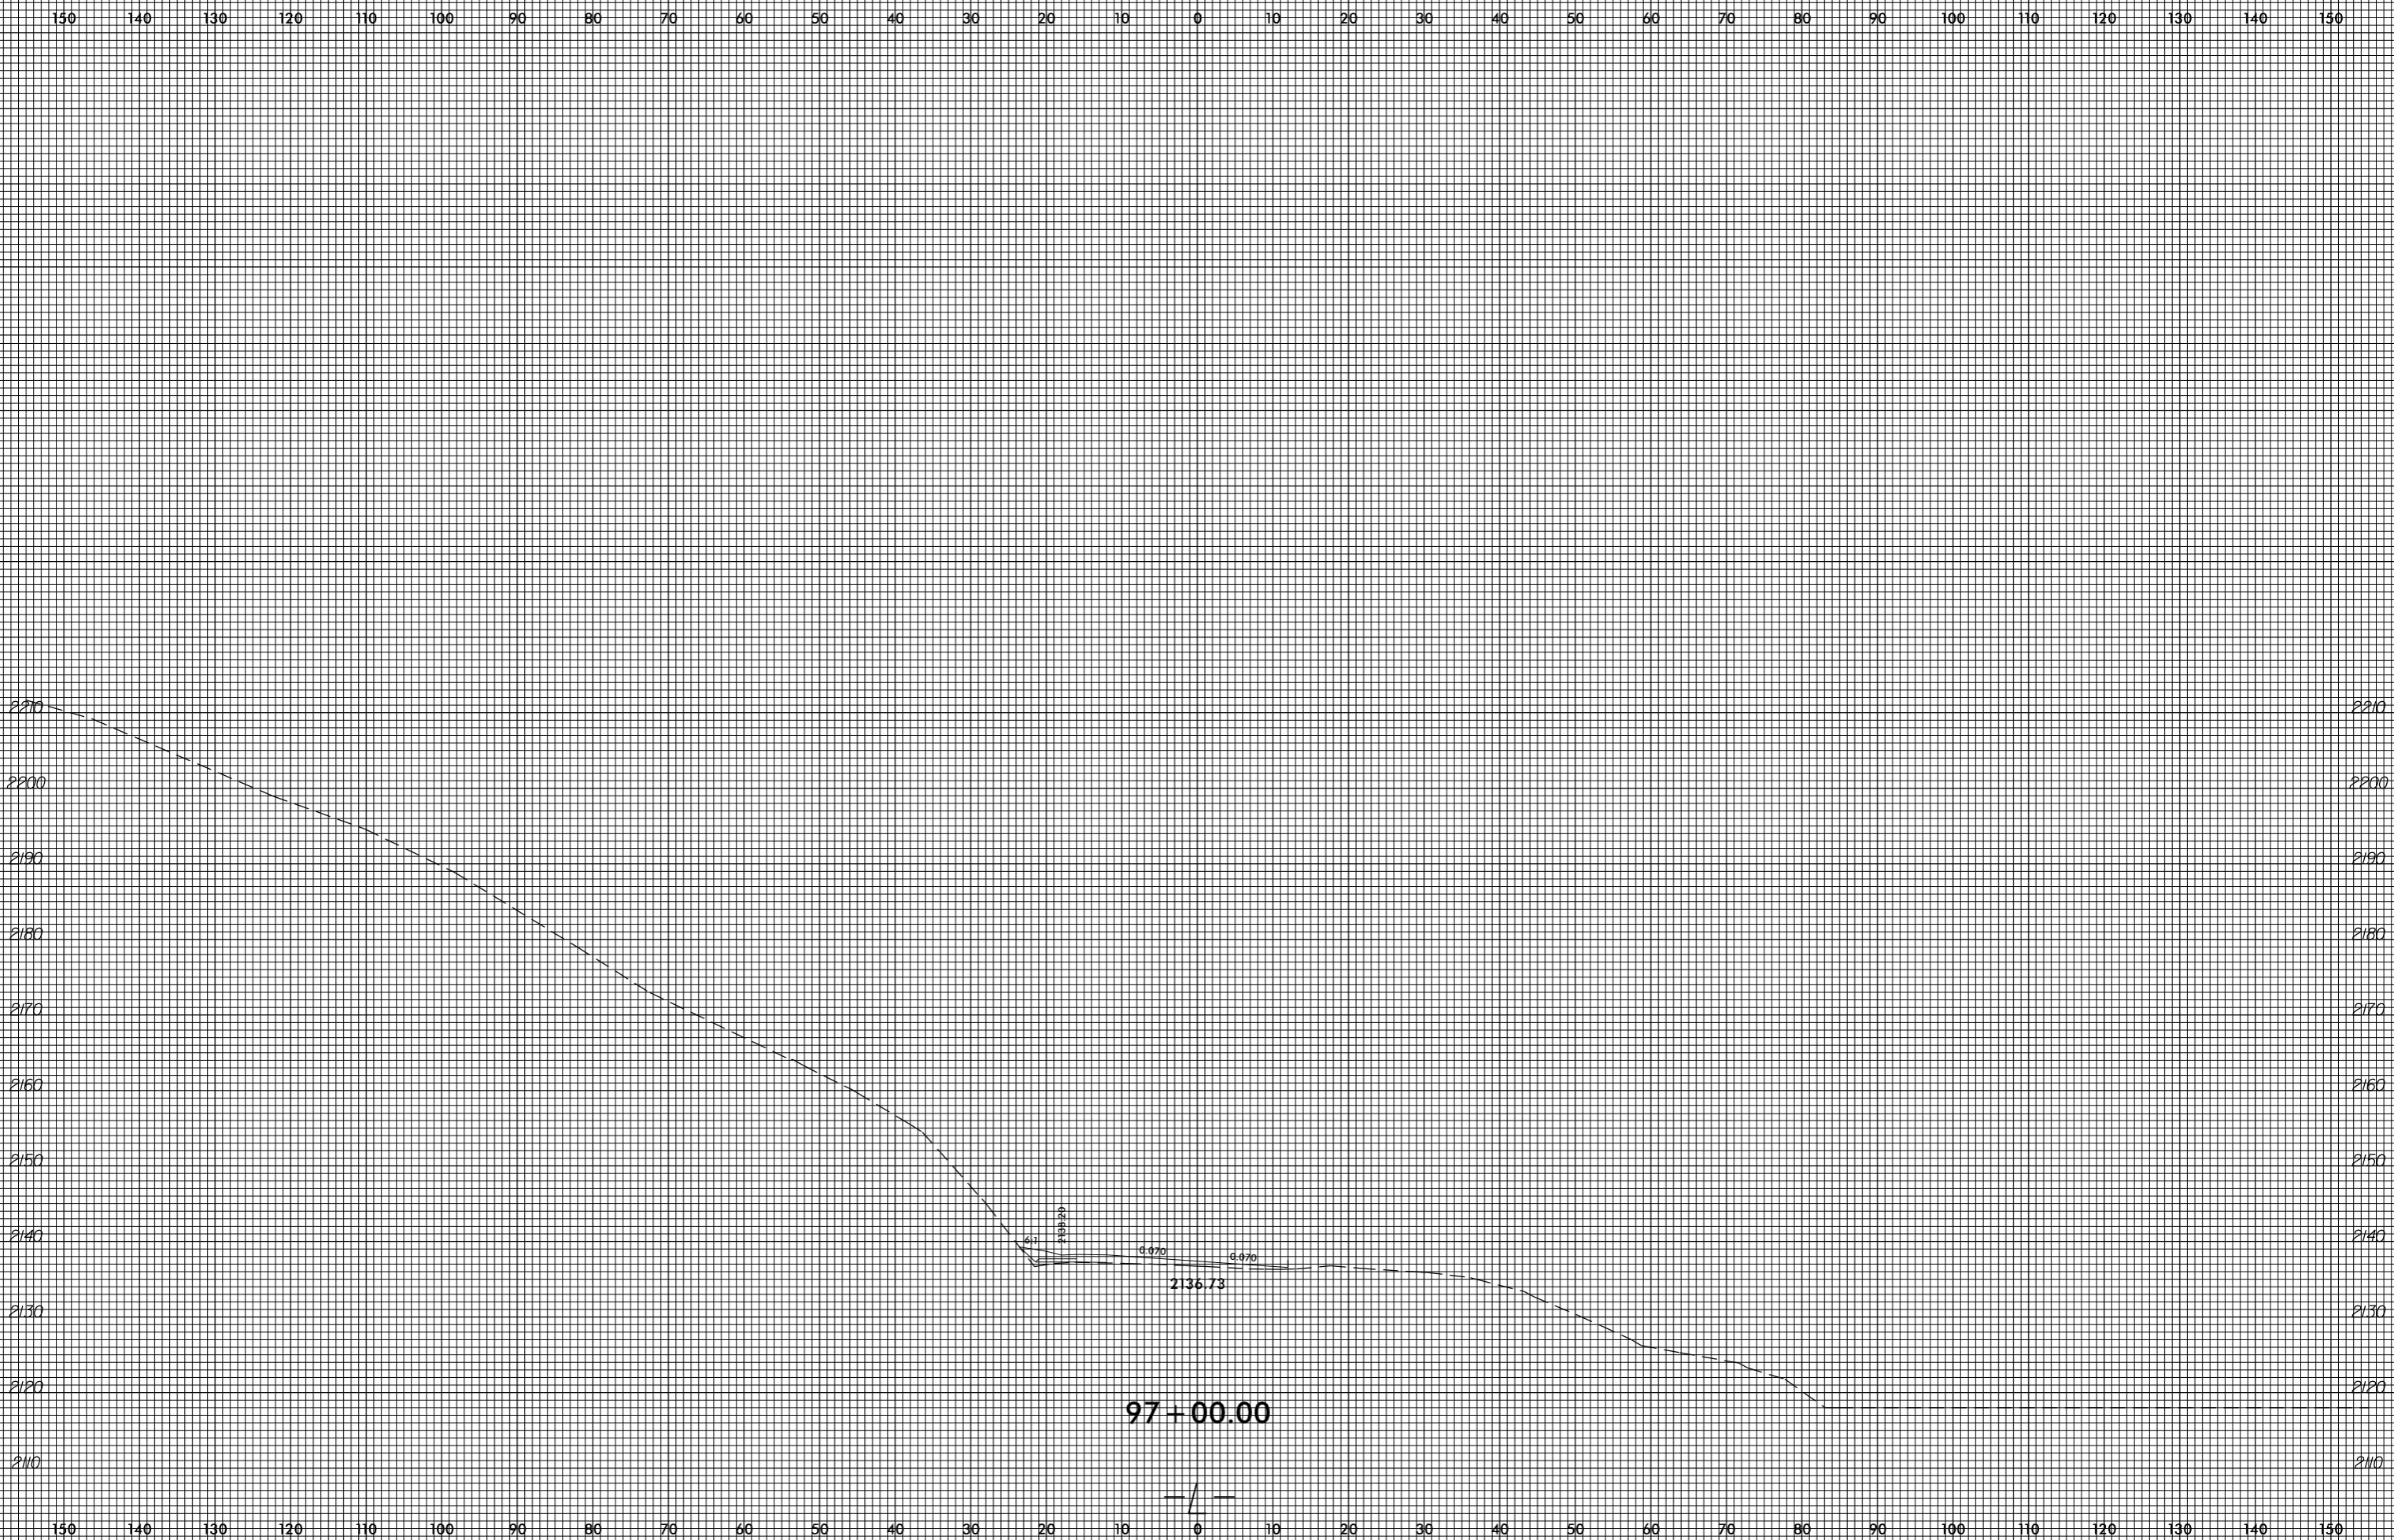


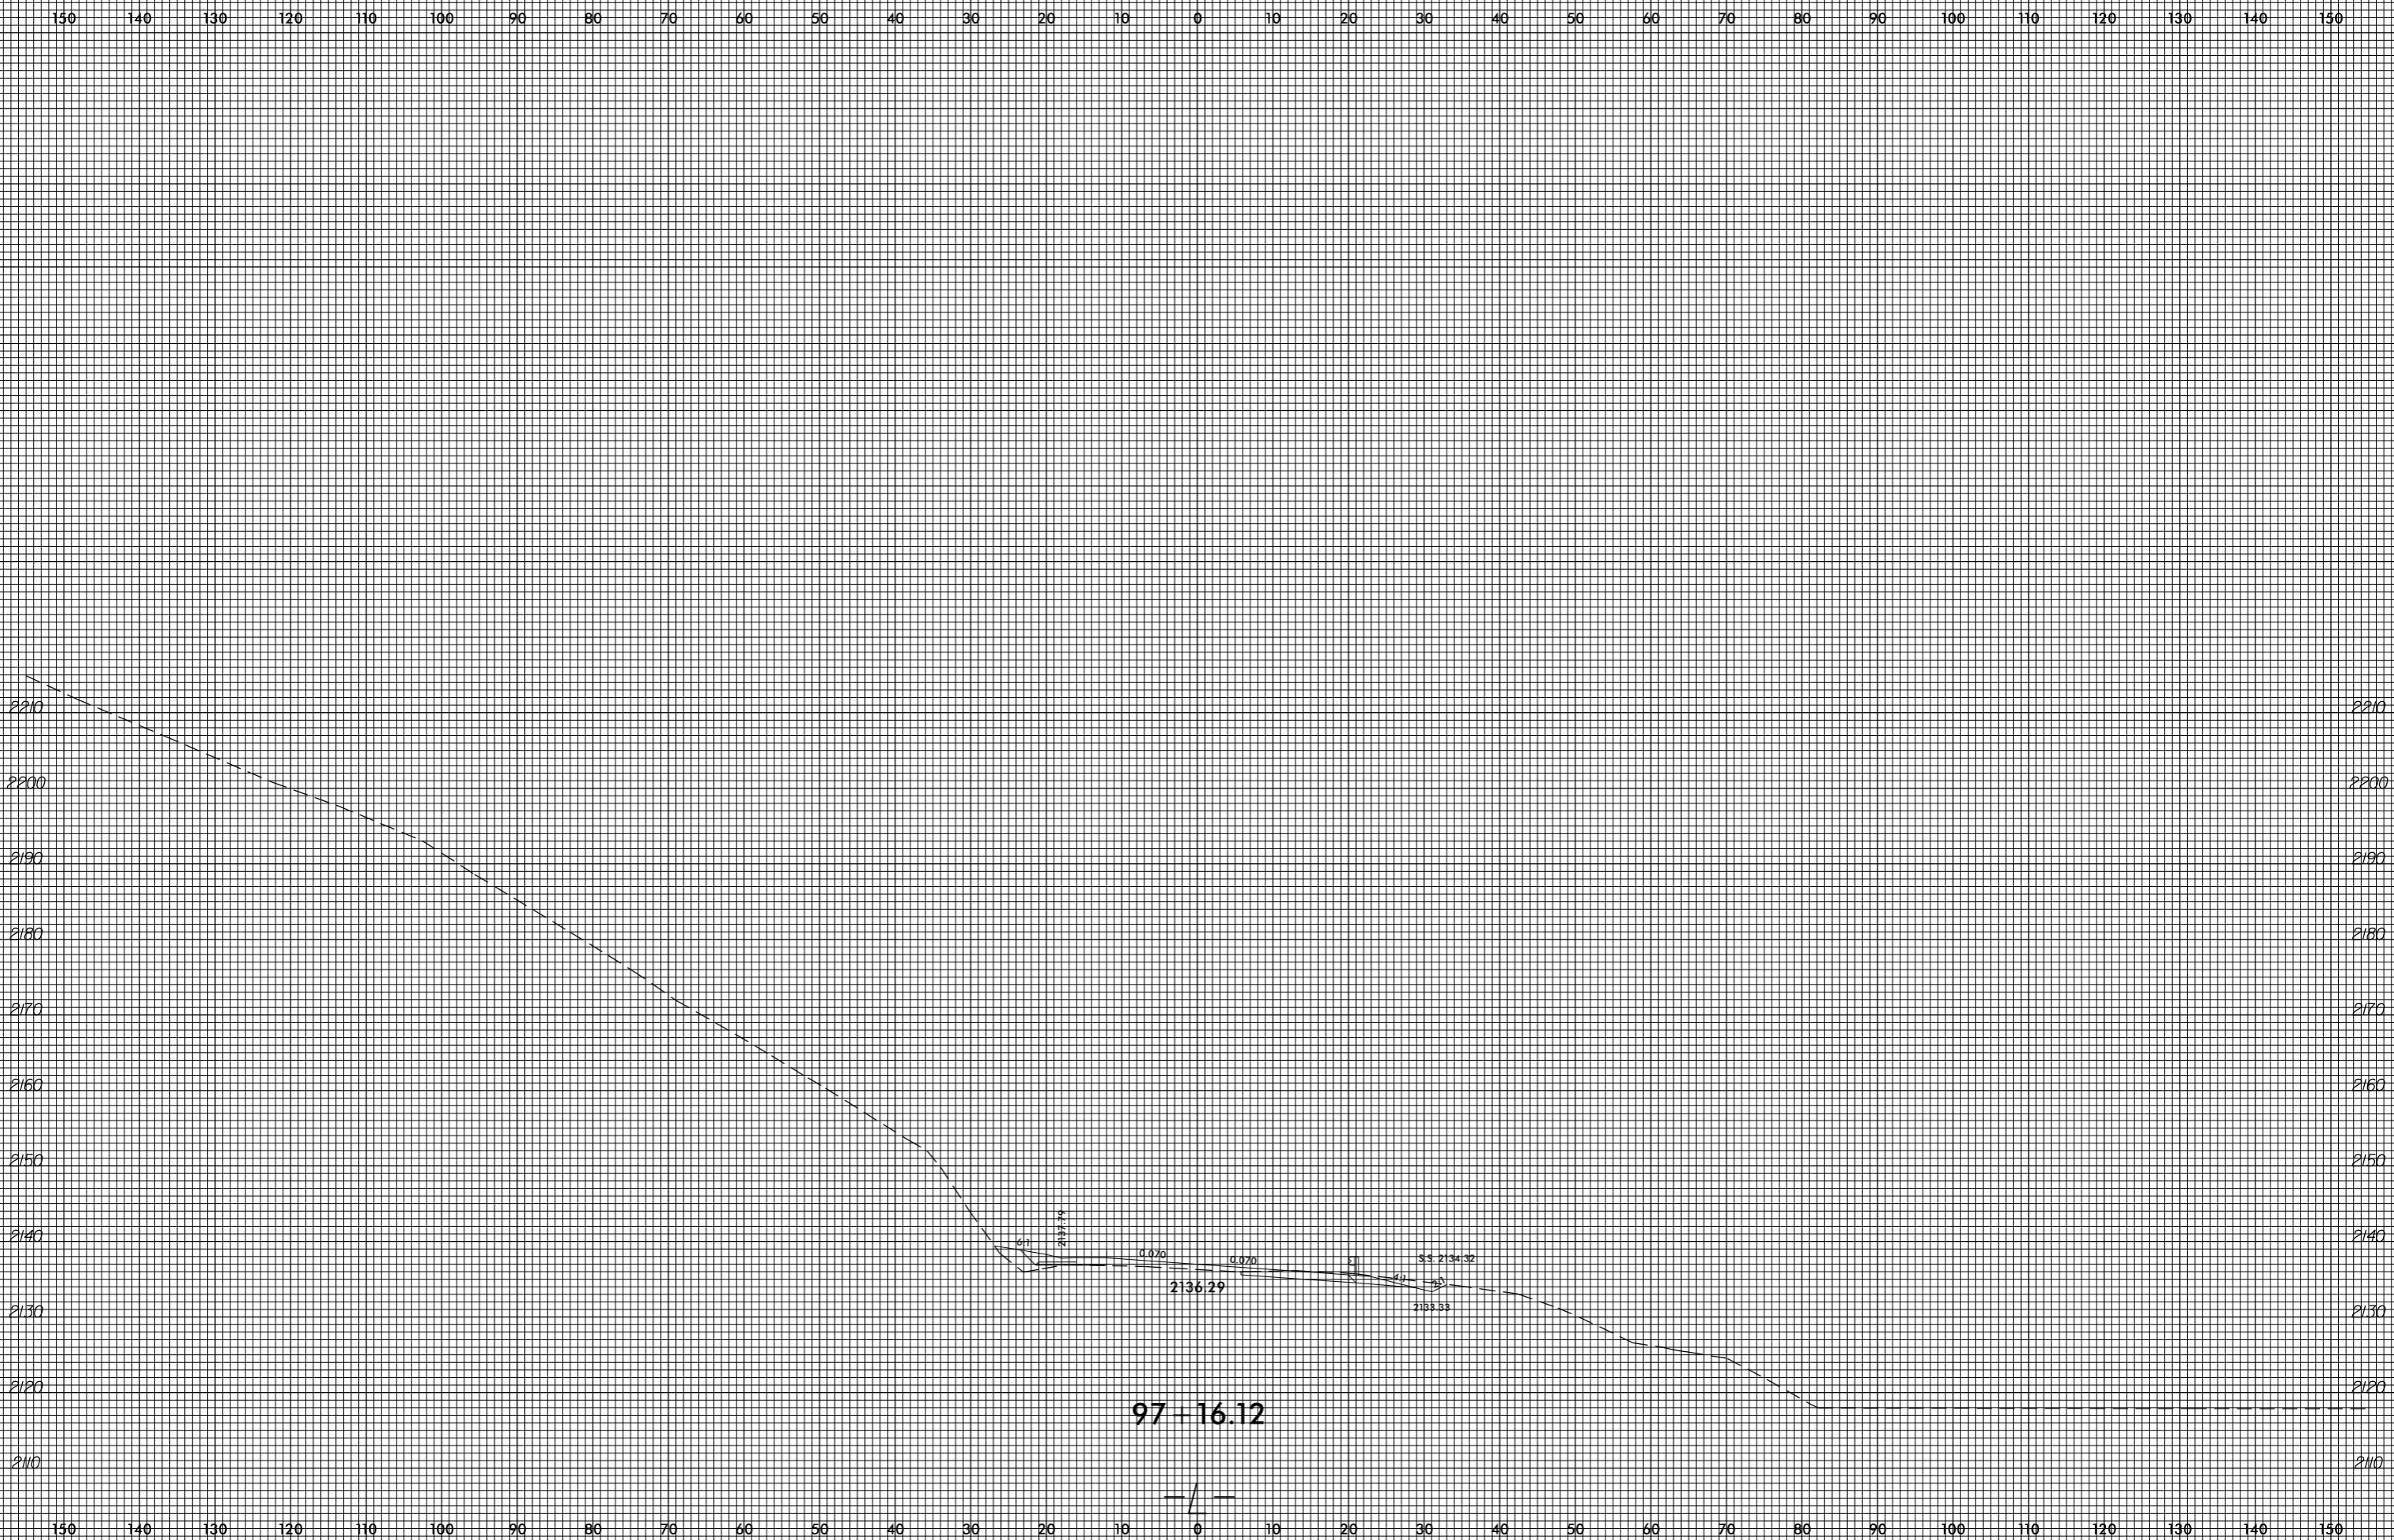

invalid expression
i:\Xsc\14753.Rej...xp.L.dgn
USERT:perstamk

8/23/99


0 5 10	PROJ. REFERENCE NO. R-4753	SHEET NO. X-124
--------	-------------------------------	--------------------

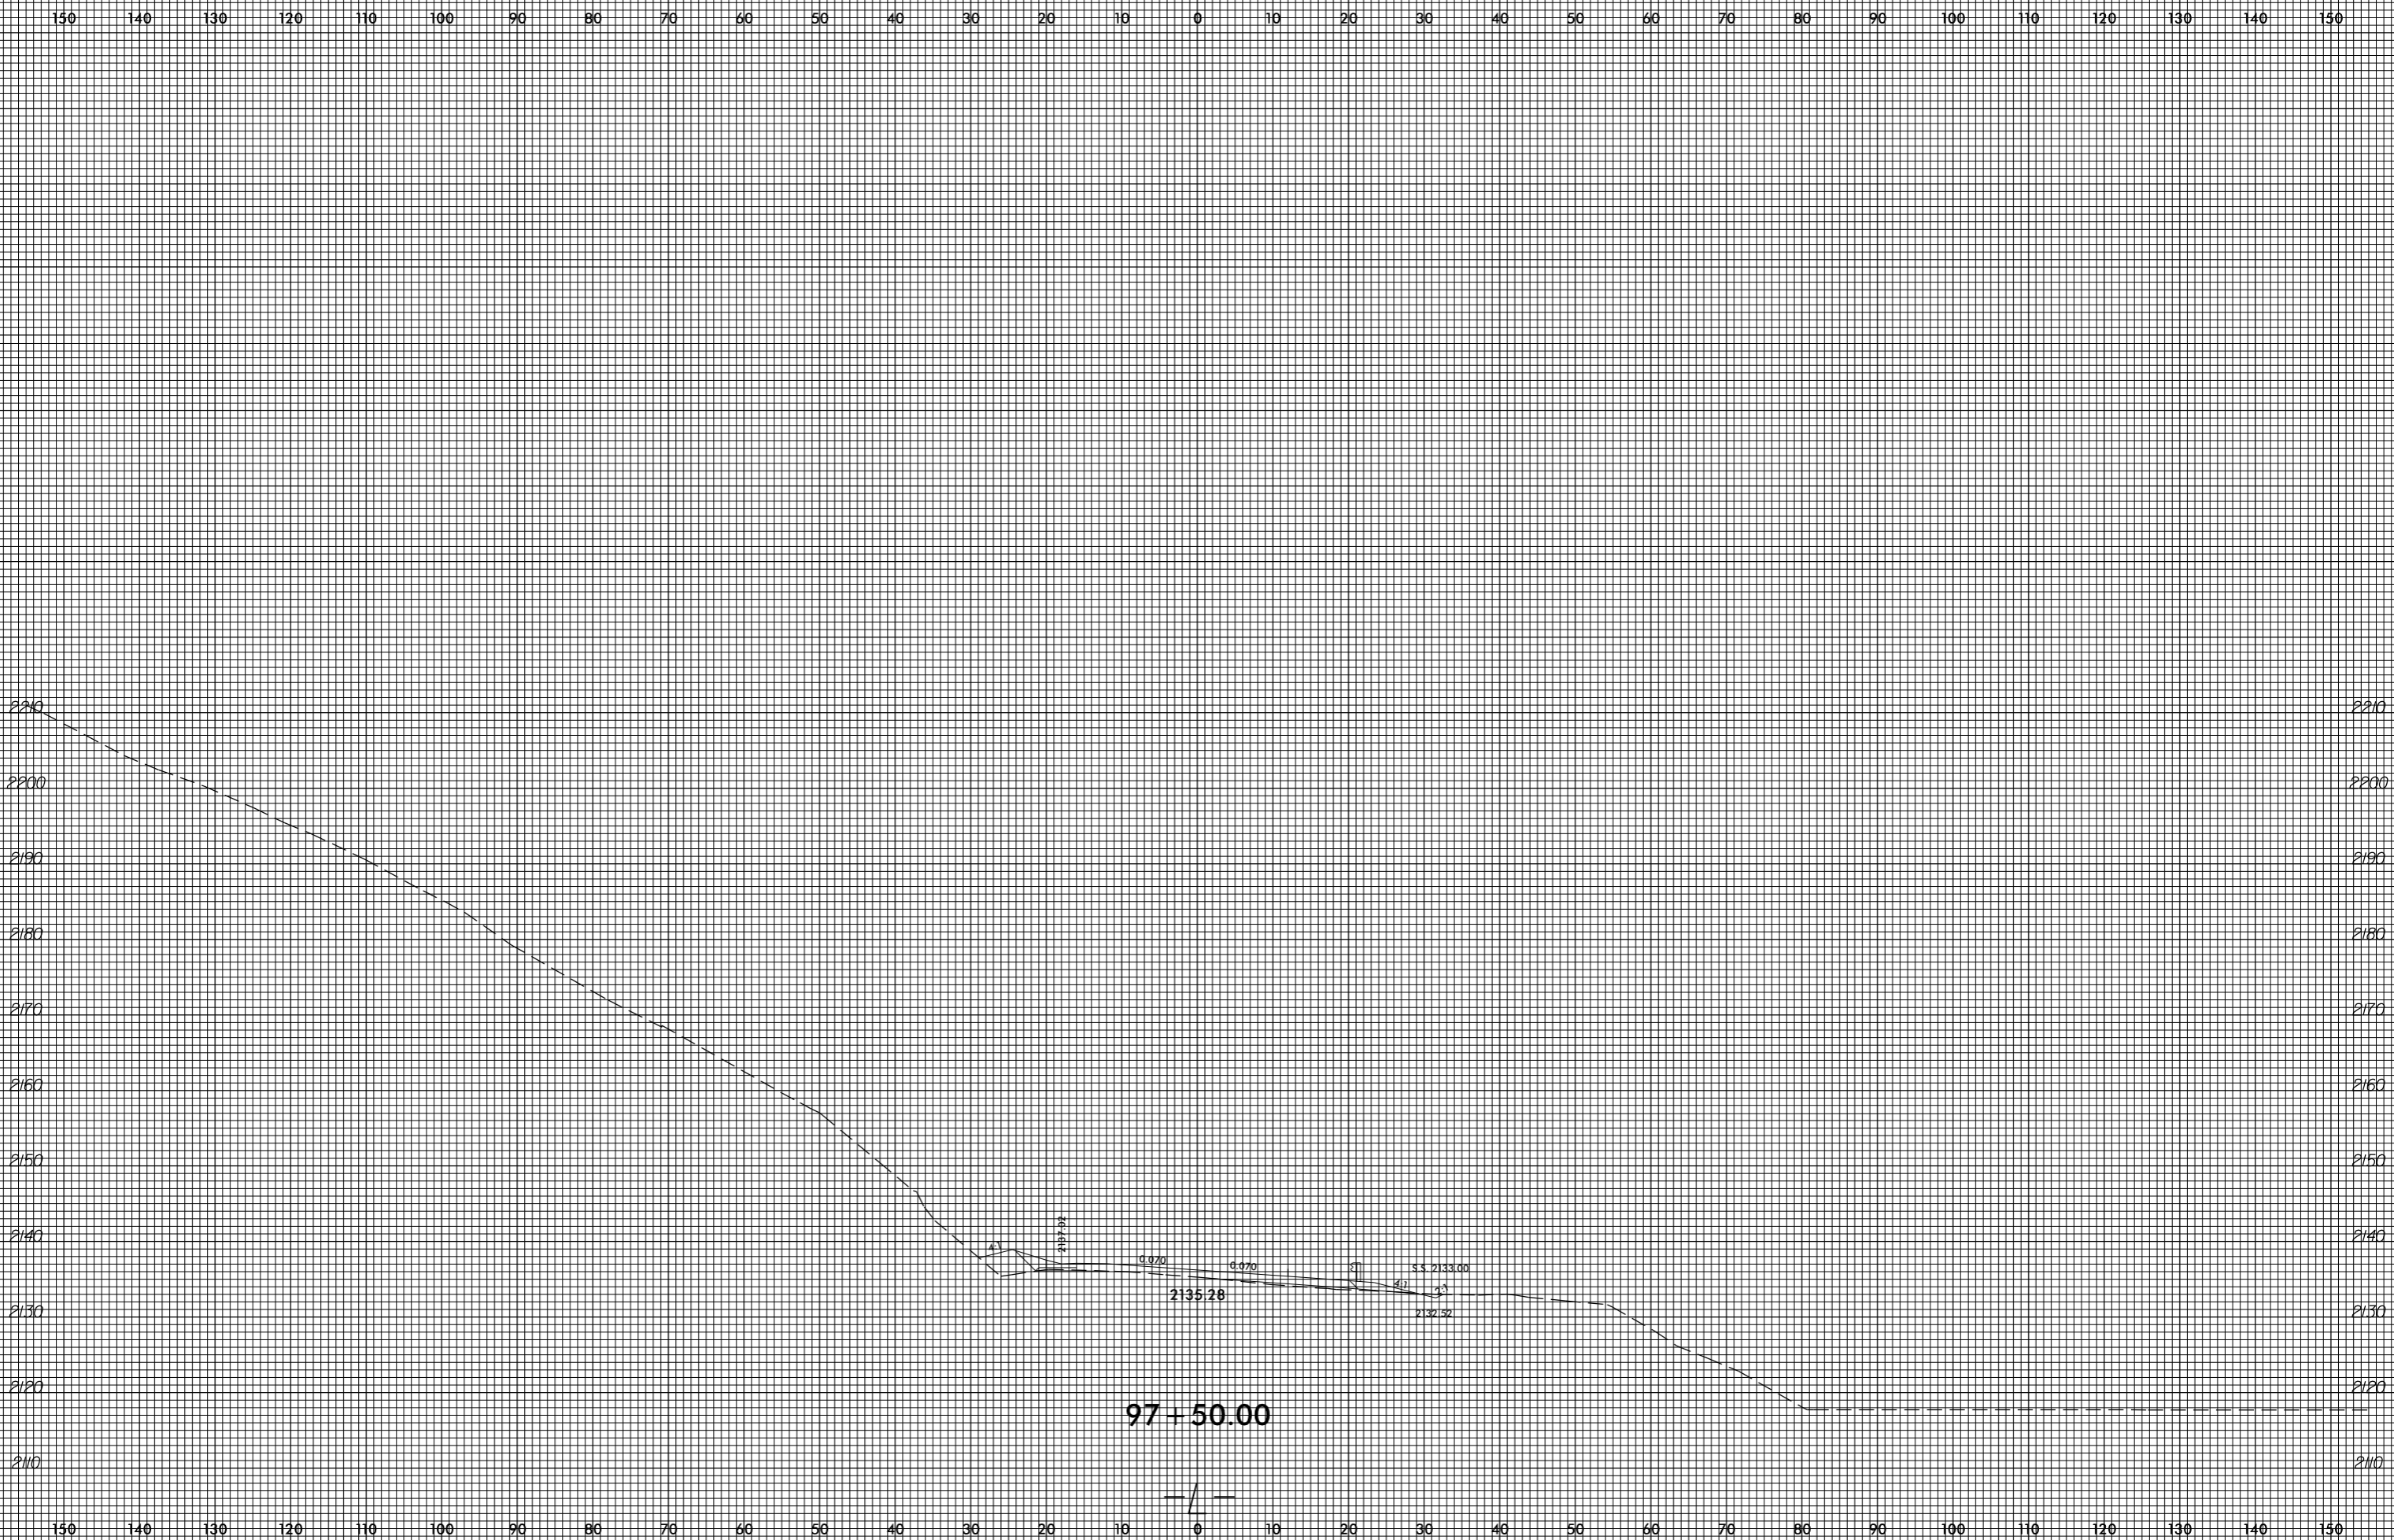

invalid expression
i:\xsc\4753.Rev...xp1.L.dgn
US:ET:perstamk

8/23/99

0 5 10	PROJ. REFERENCE NO. R-4753	SHEET NO. X-125
--------	-------------------------------	--------------------

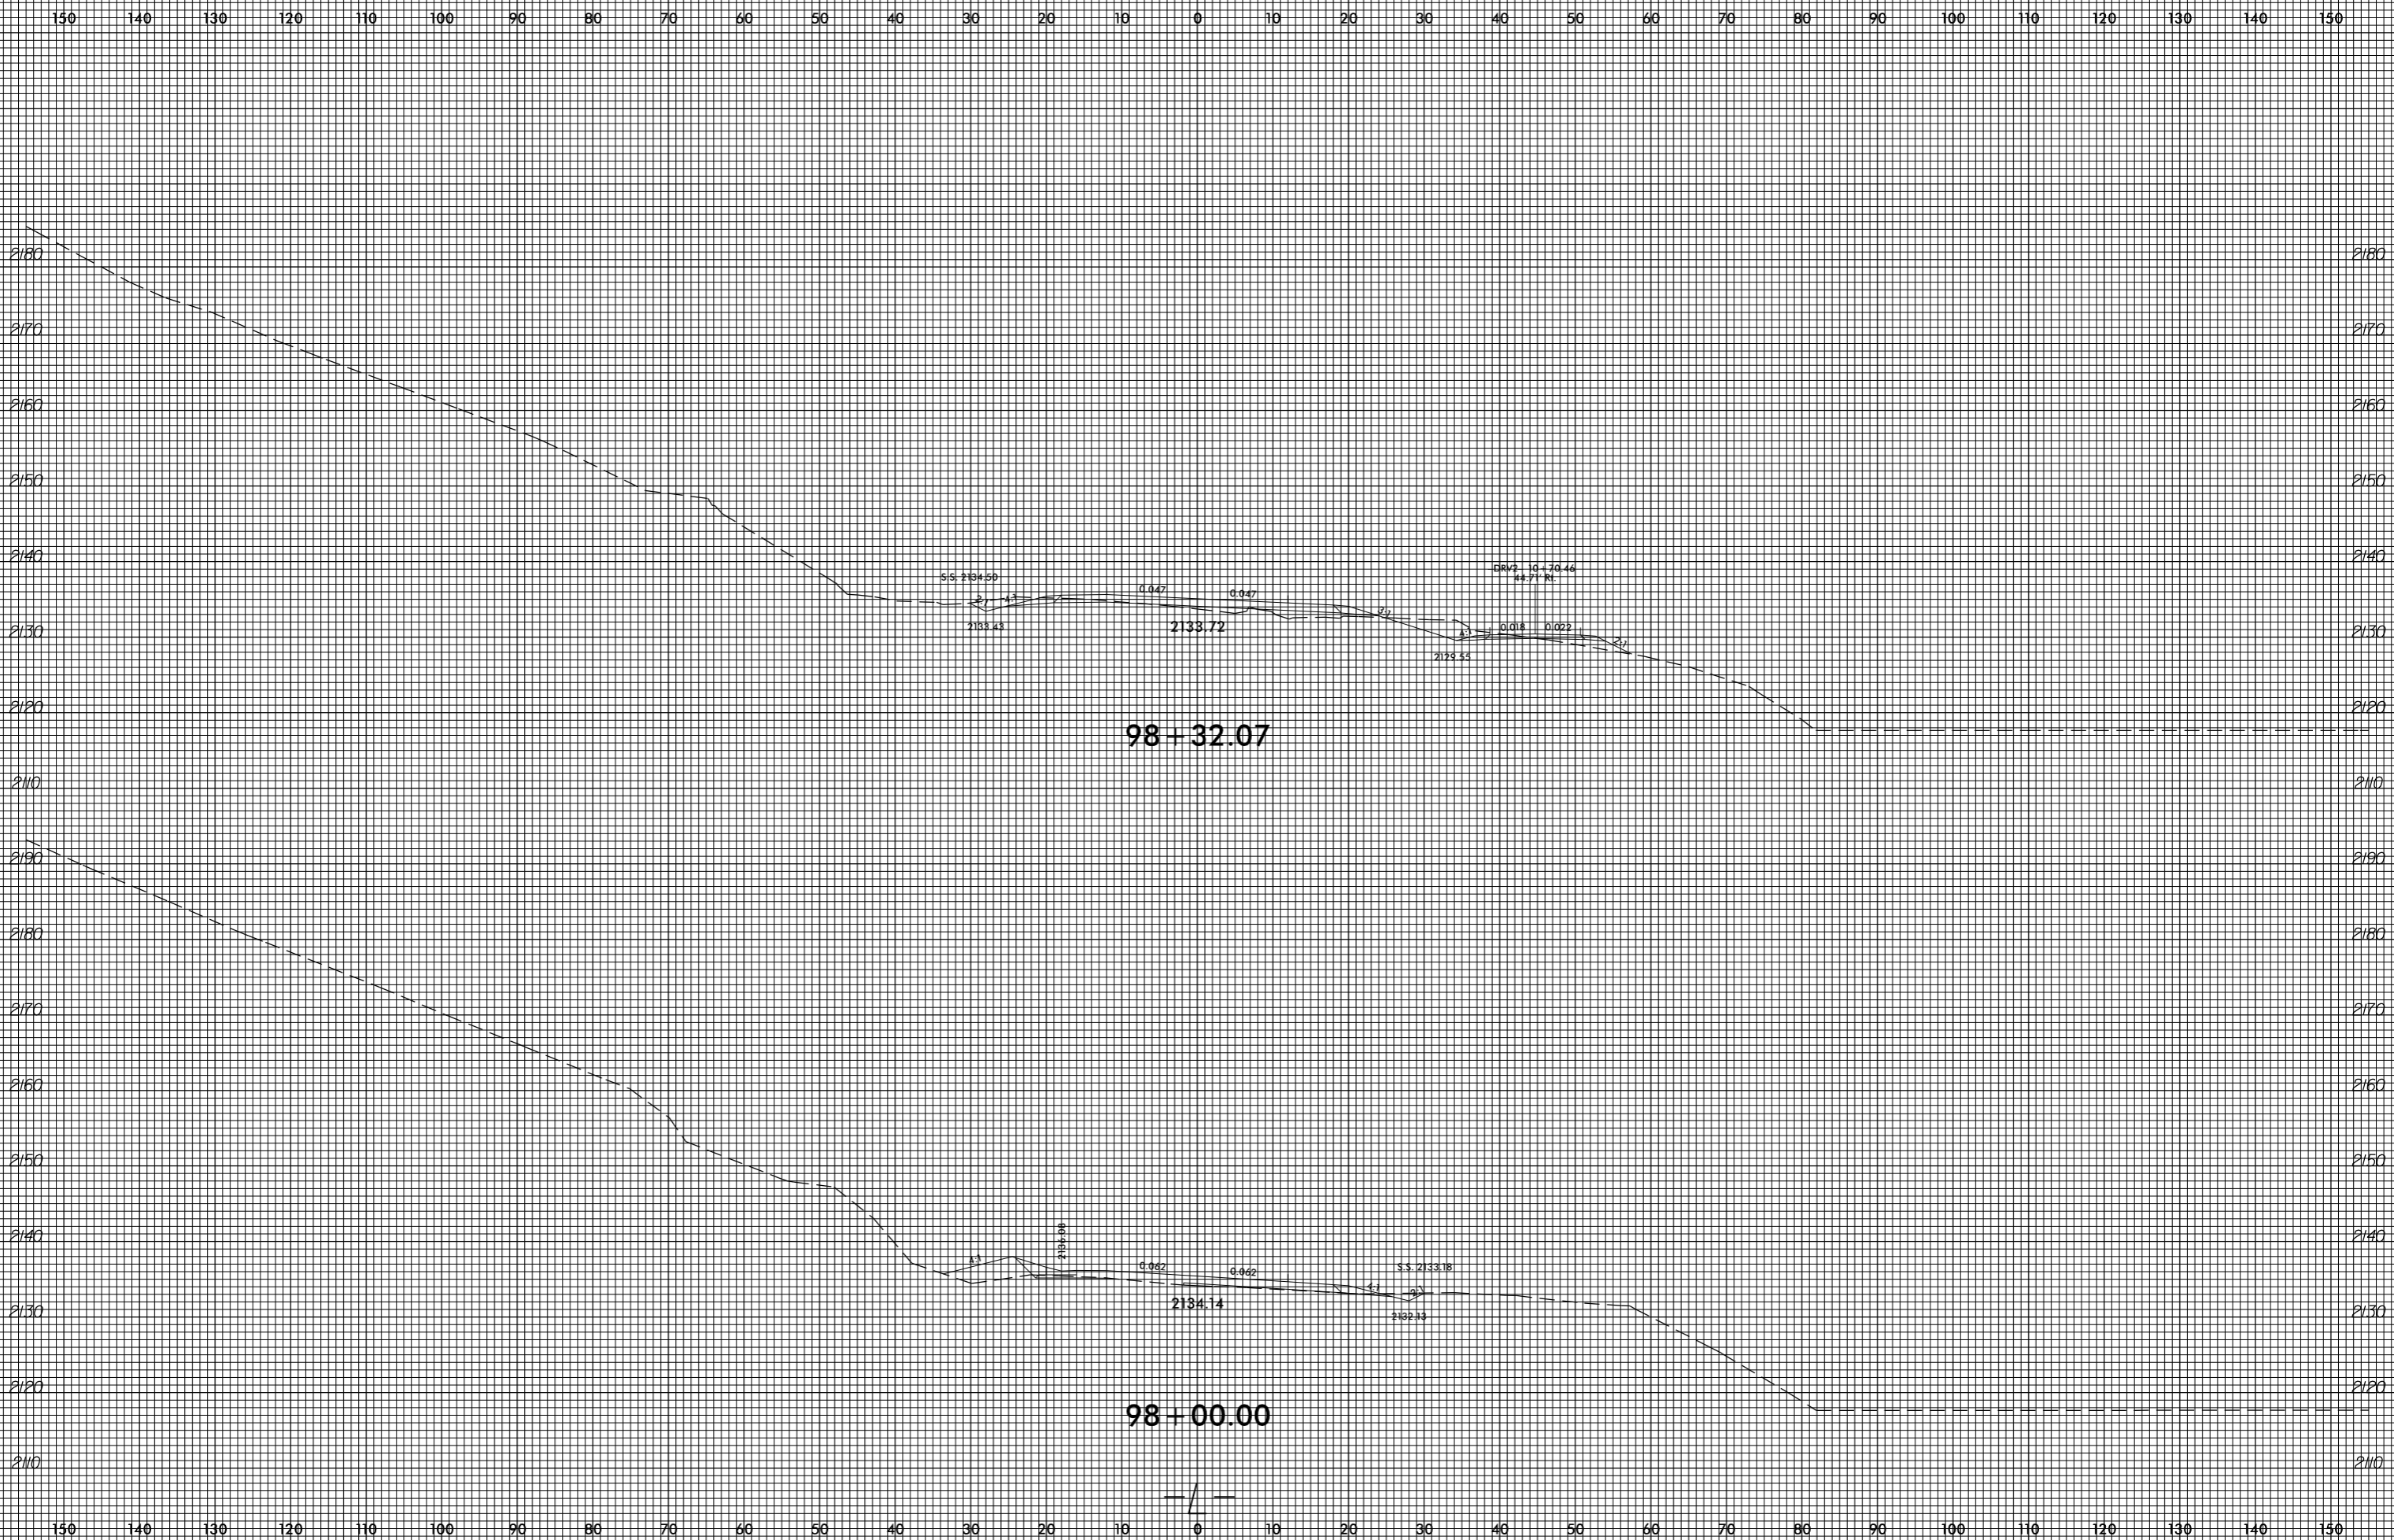


invalid expression
i:\xsc\4753\Refy_xpl.L.dgn
User: eers@stark


8/23/99




invalid expression
i:\xsc\4753.Rej...xp.L.dgn
US:ET:per:stamk

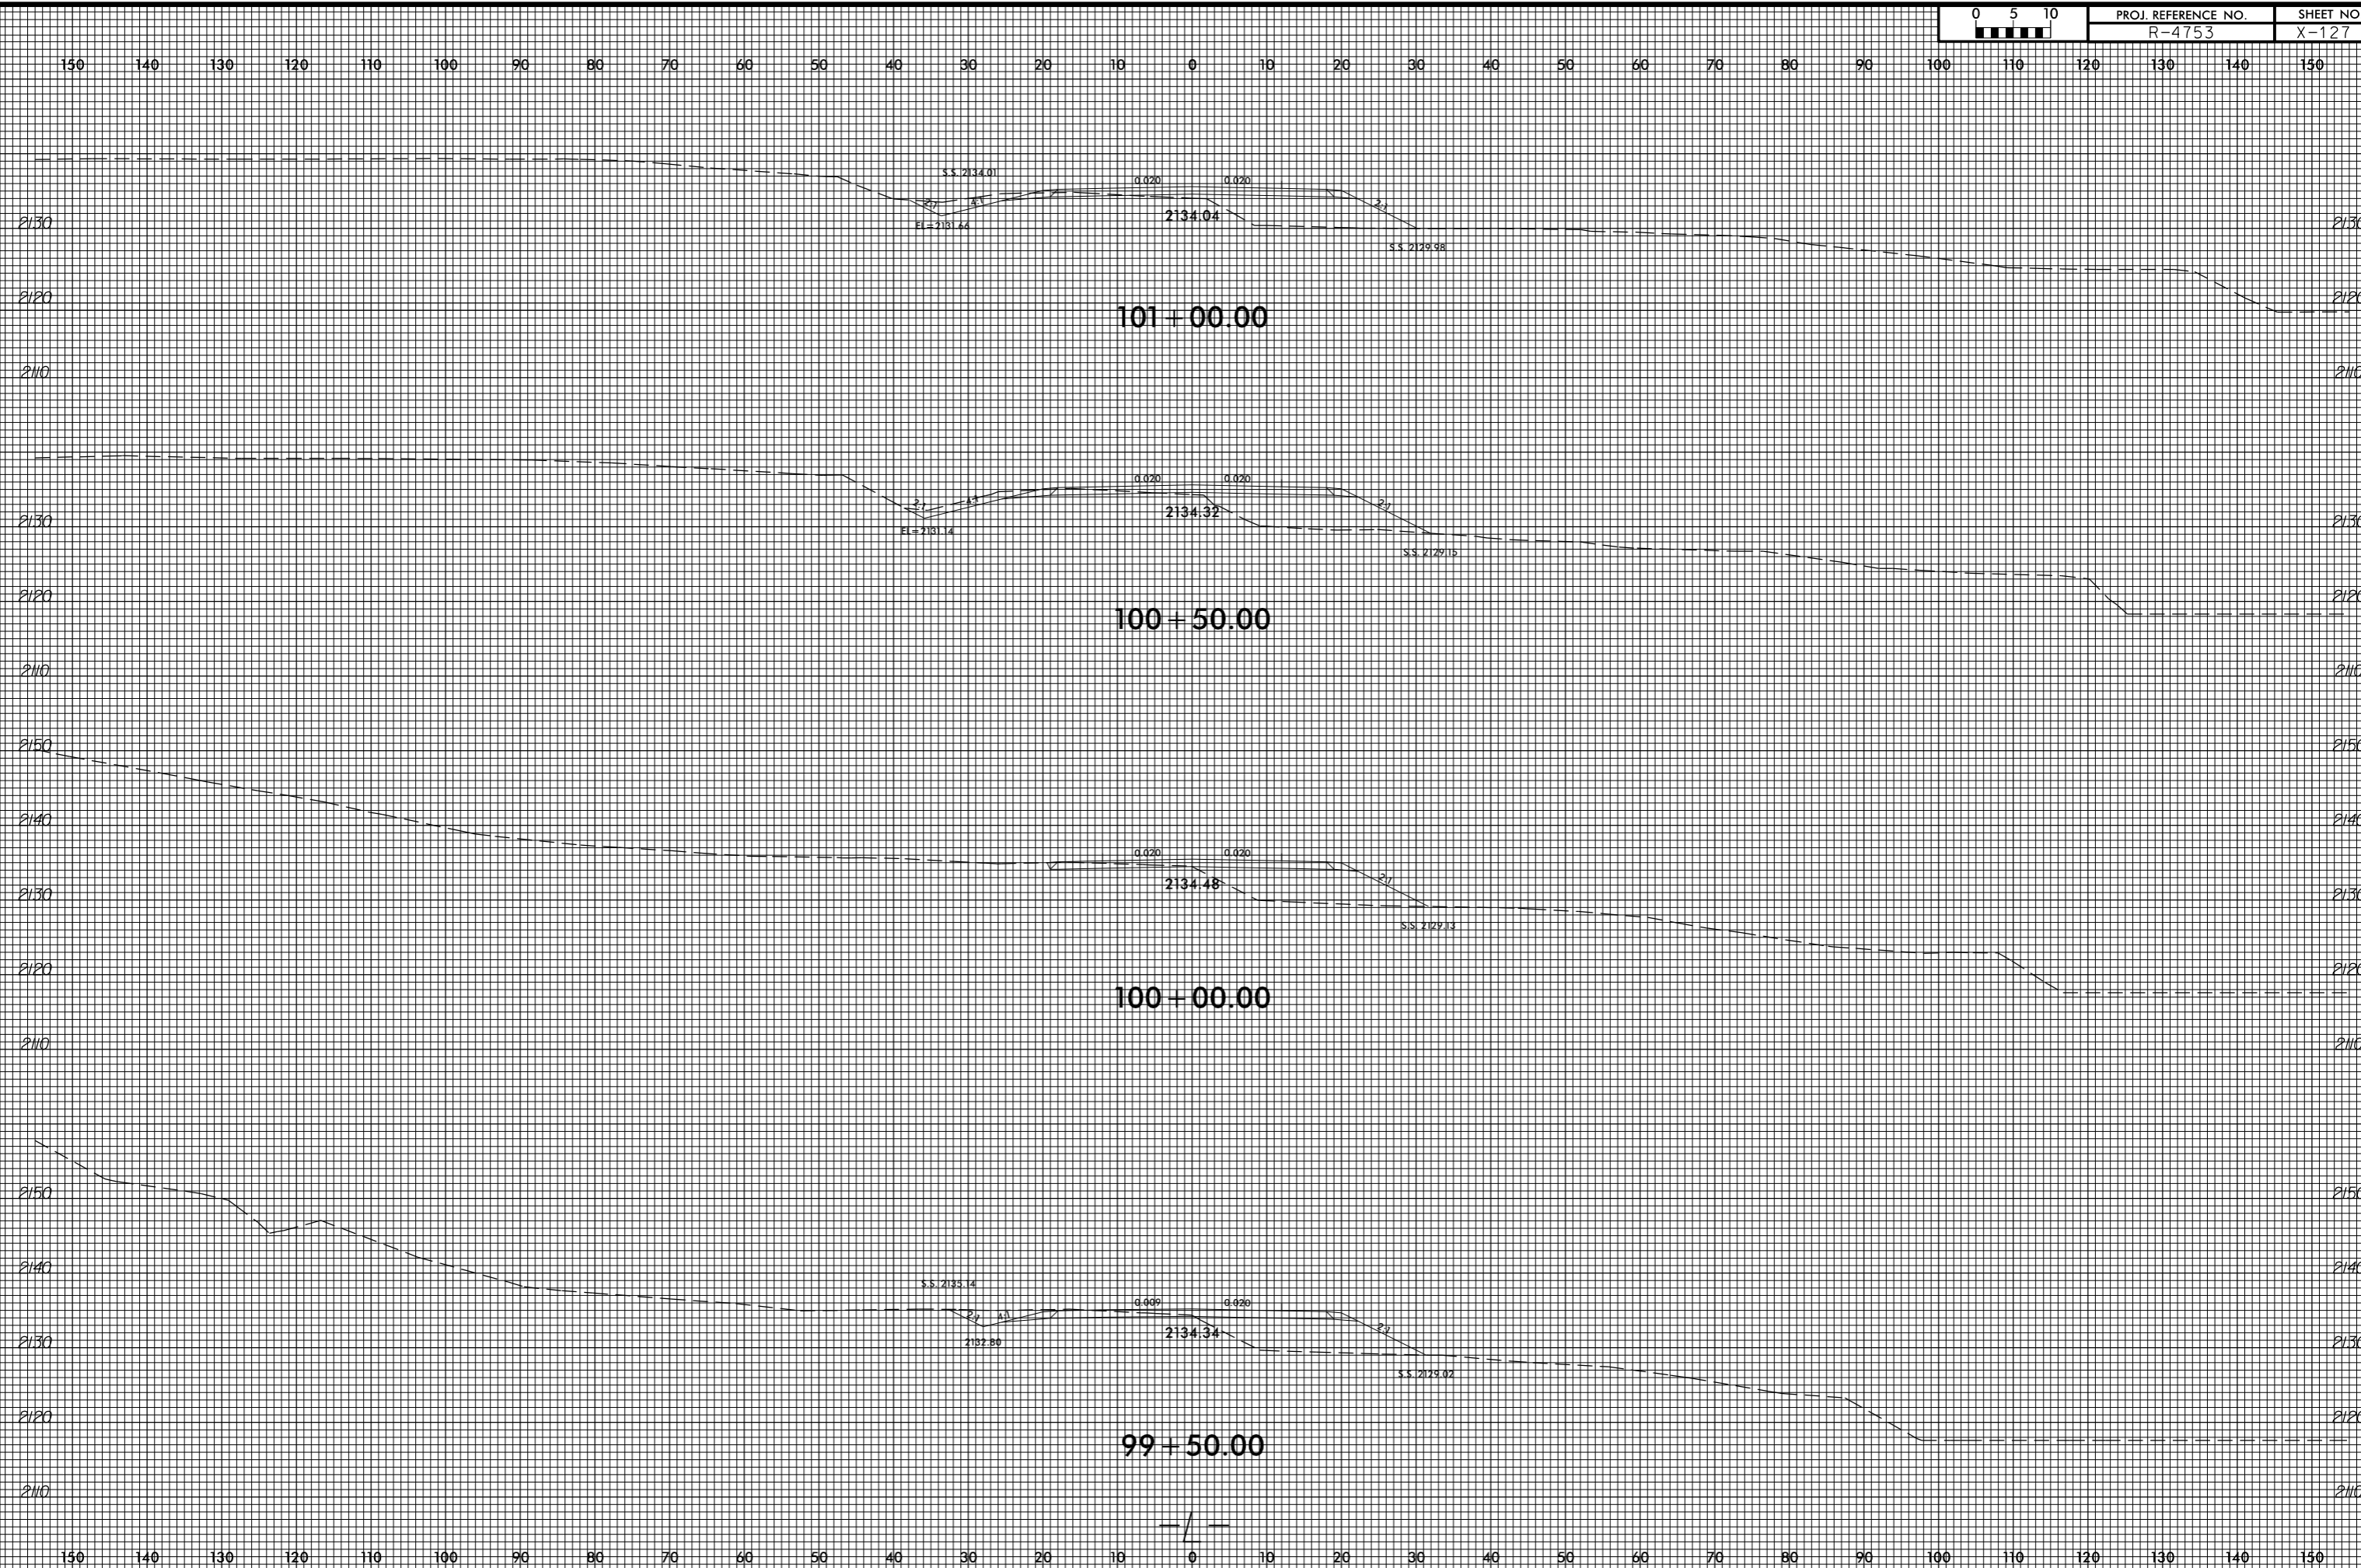

invalid expression
i:\sc\4753\Refy_xpl.L.dgn
User: eers@stark

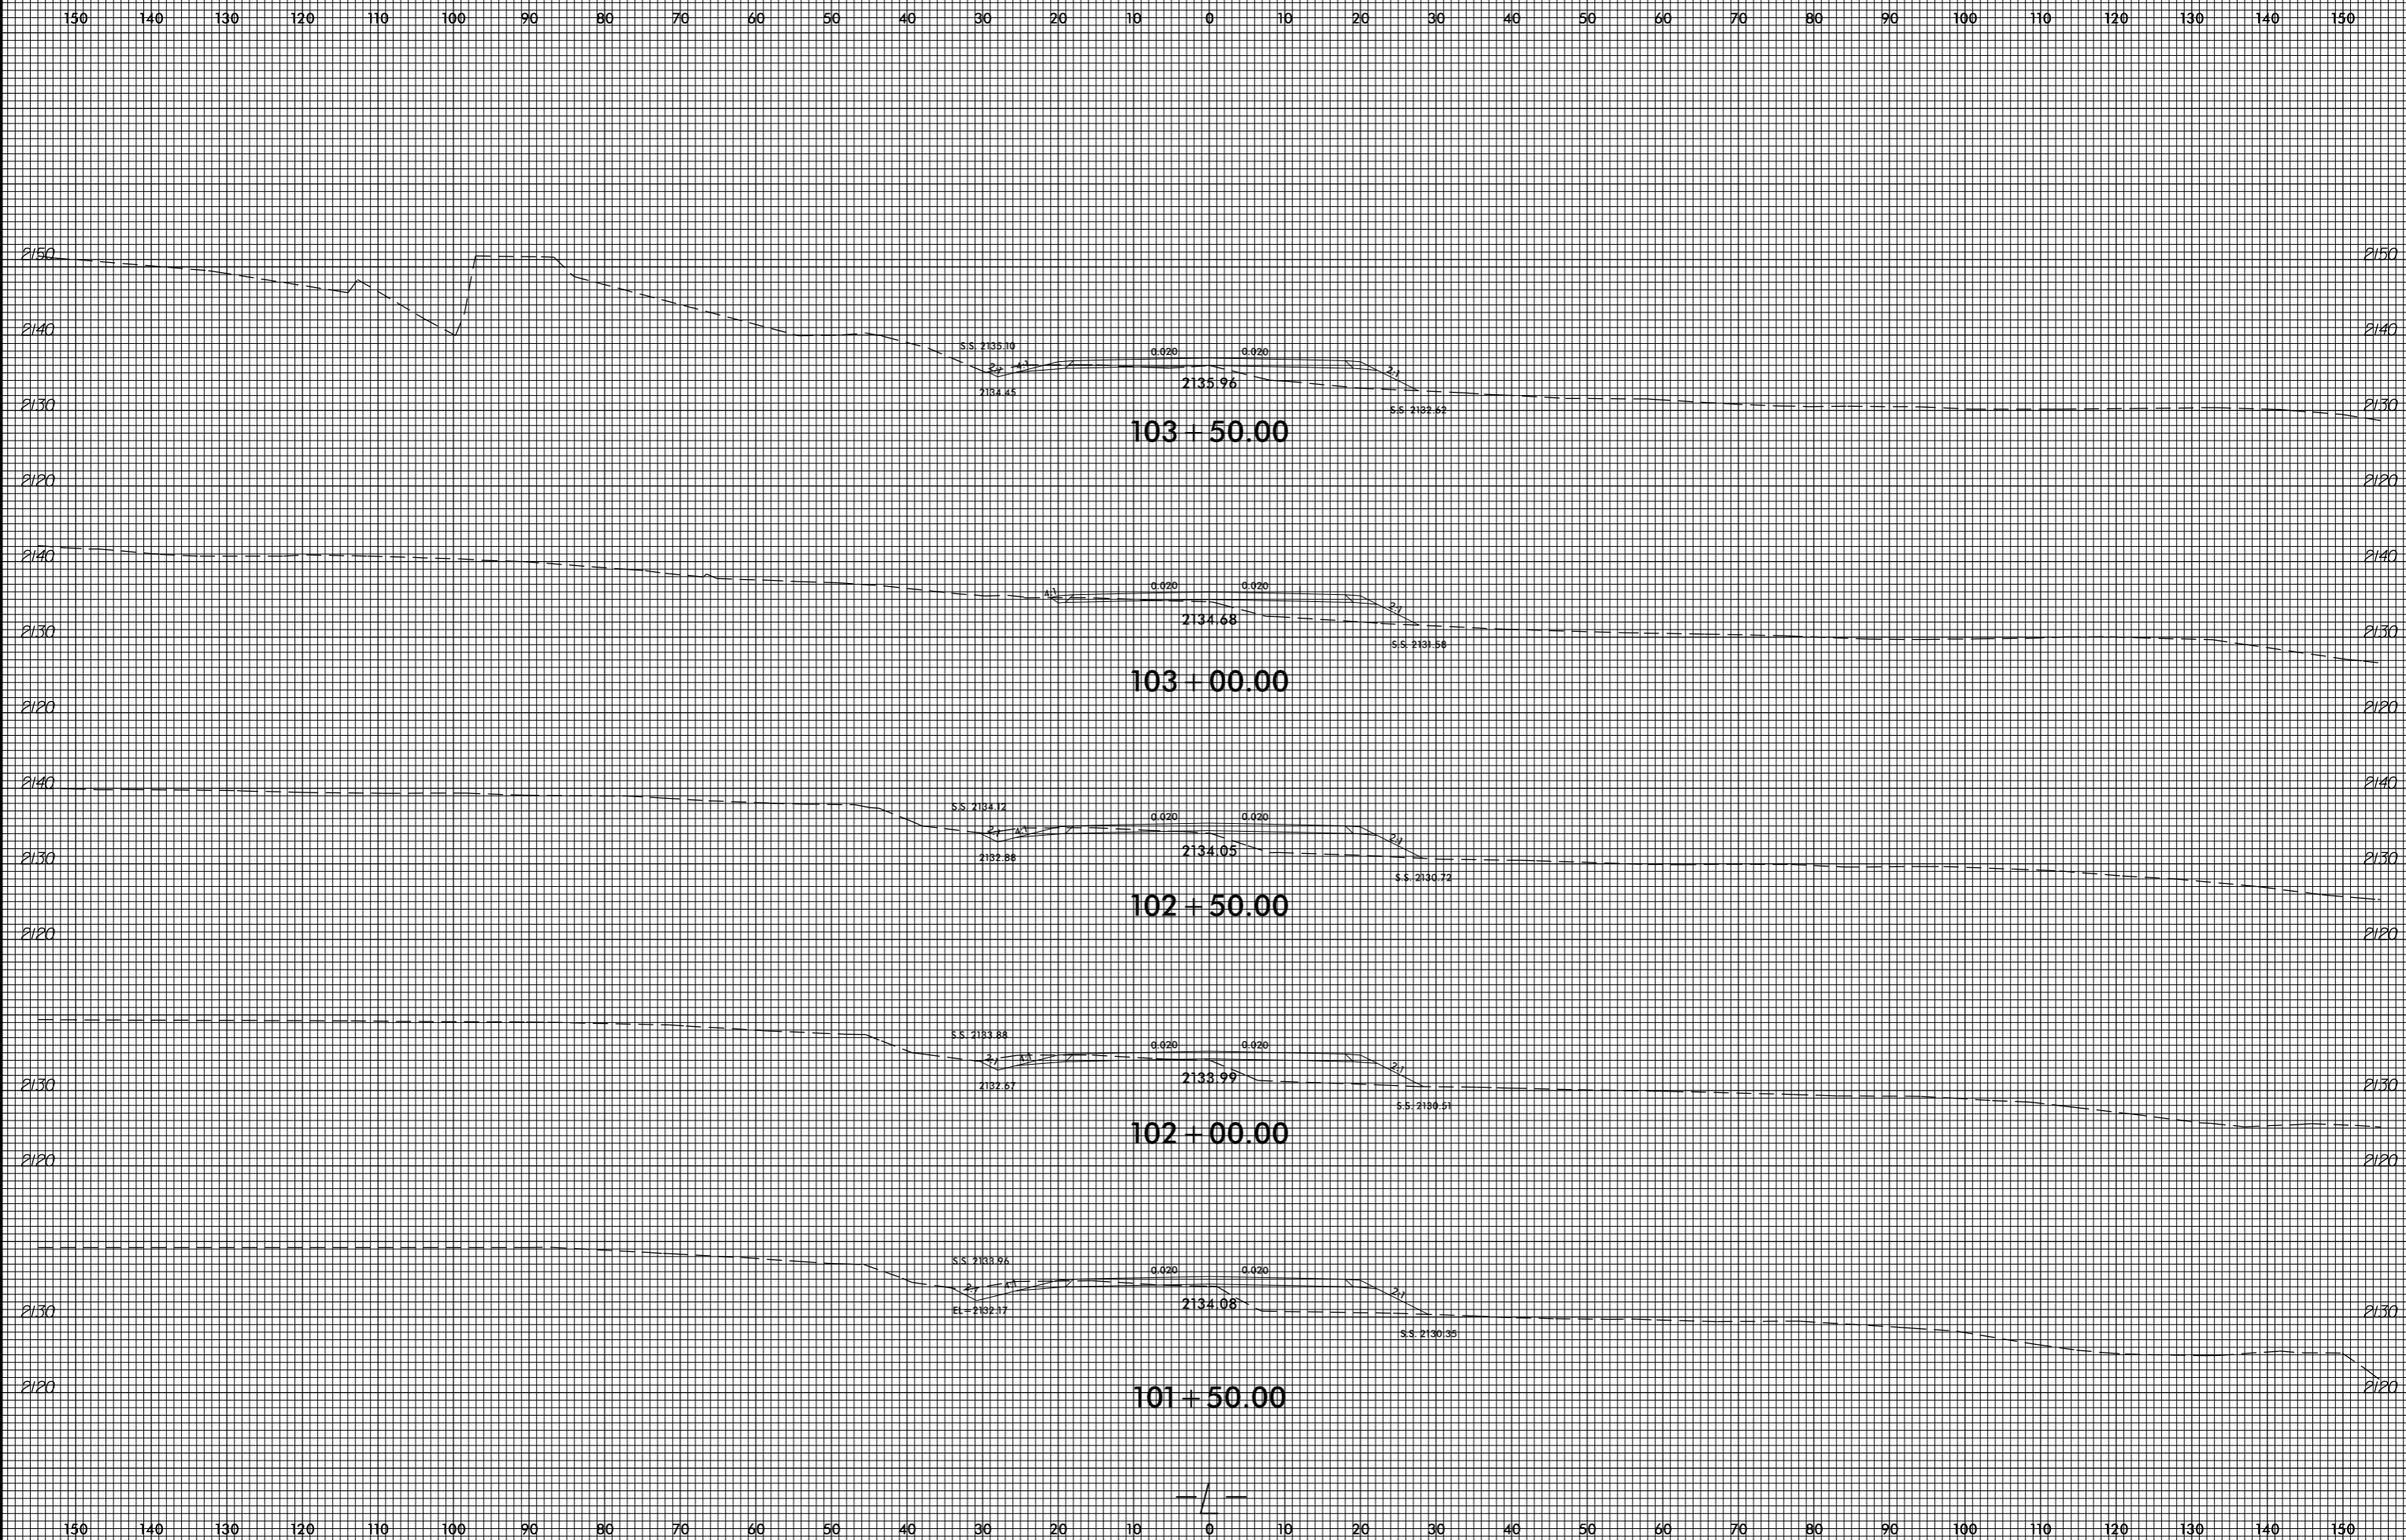


8/23/99

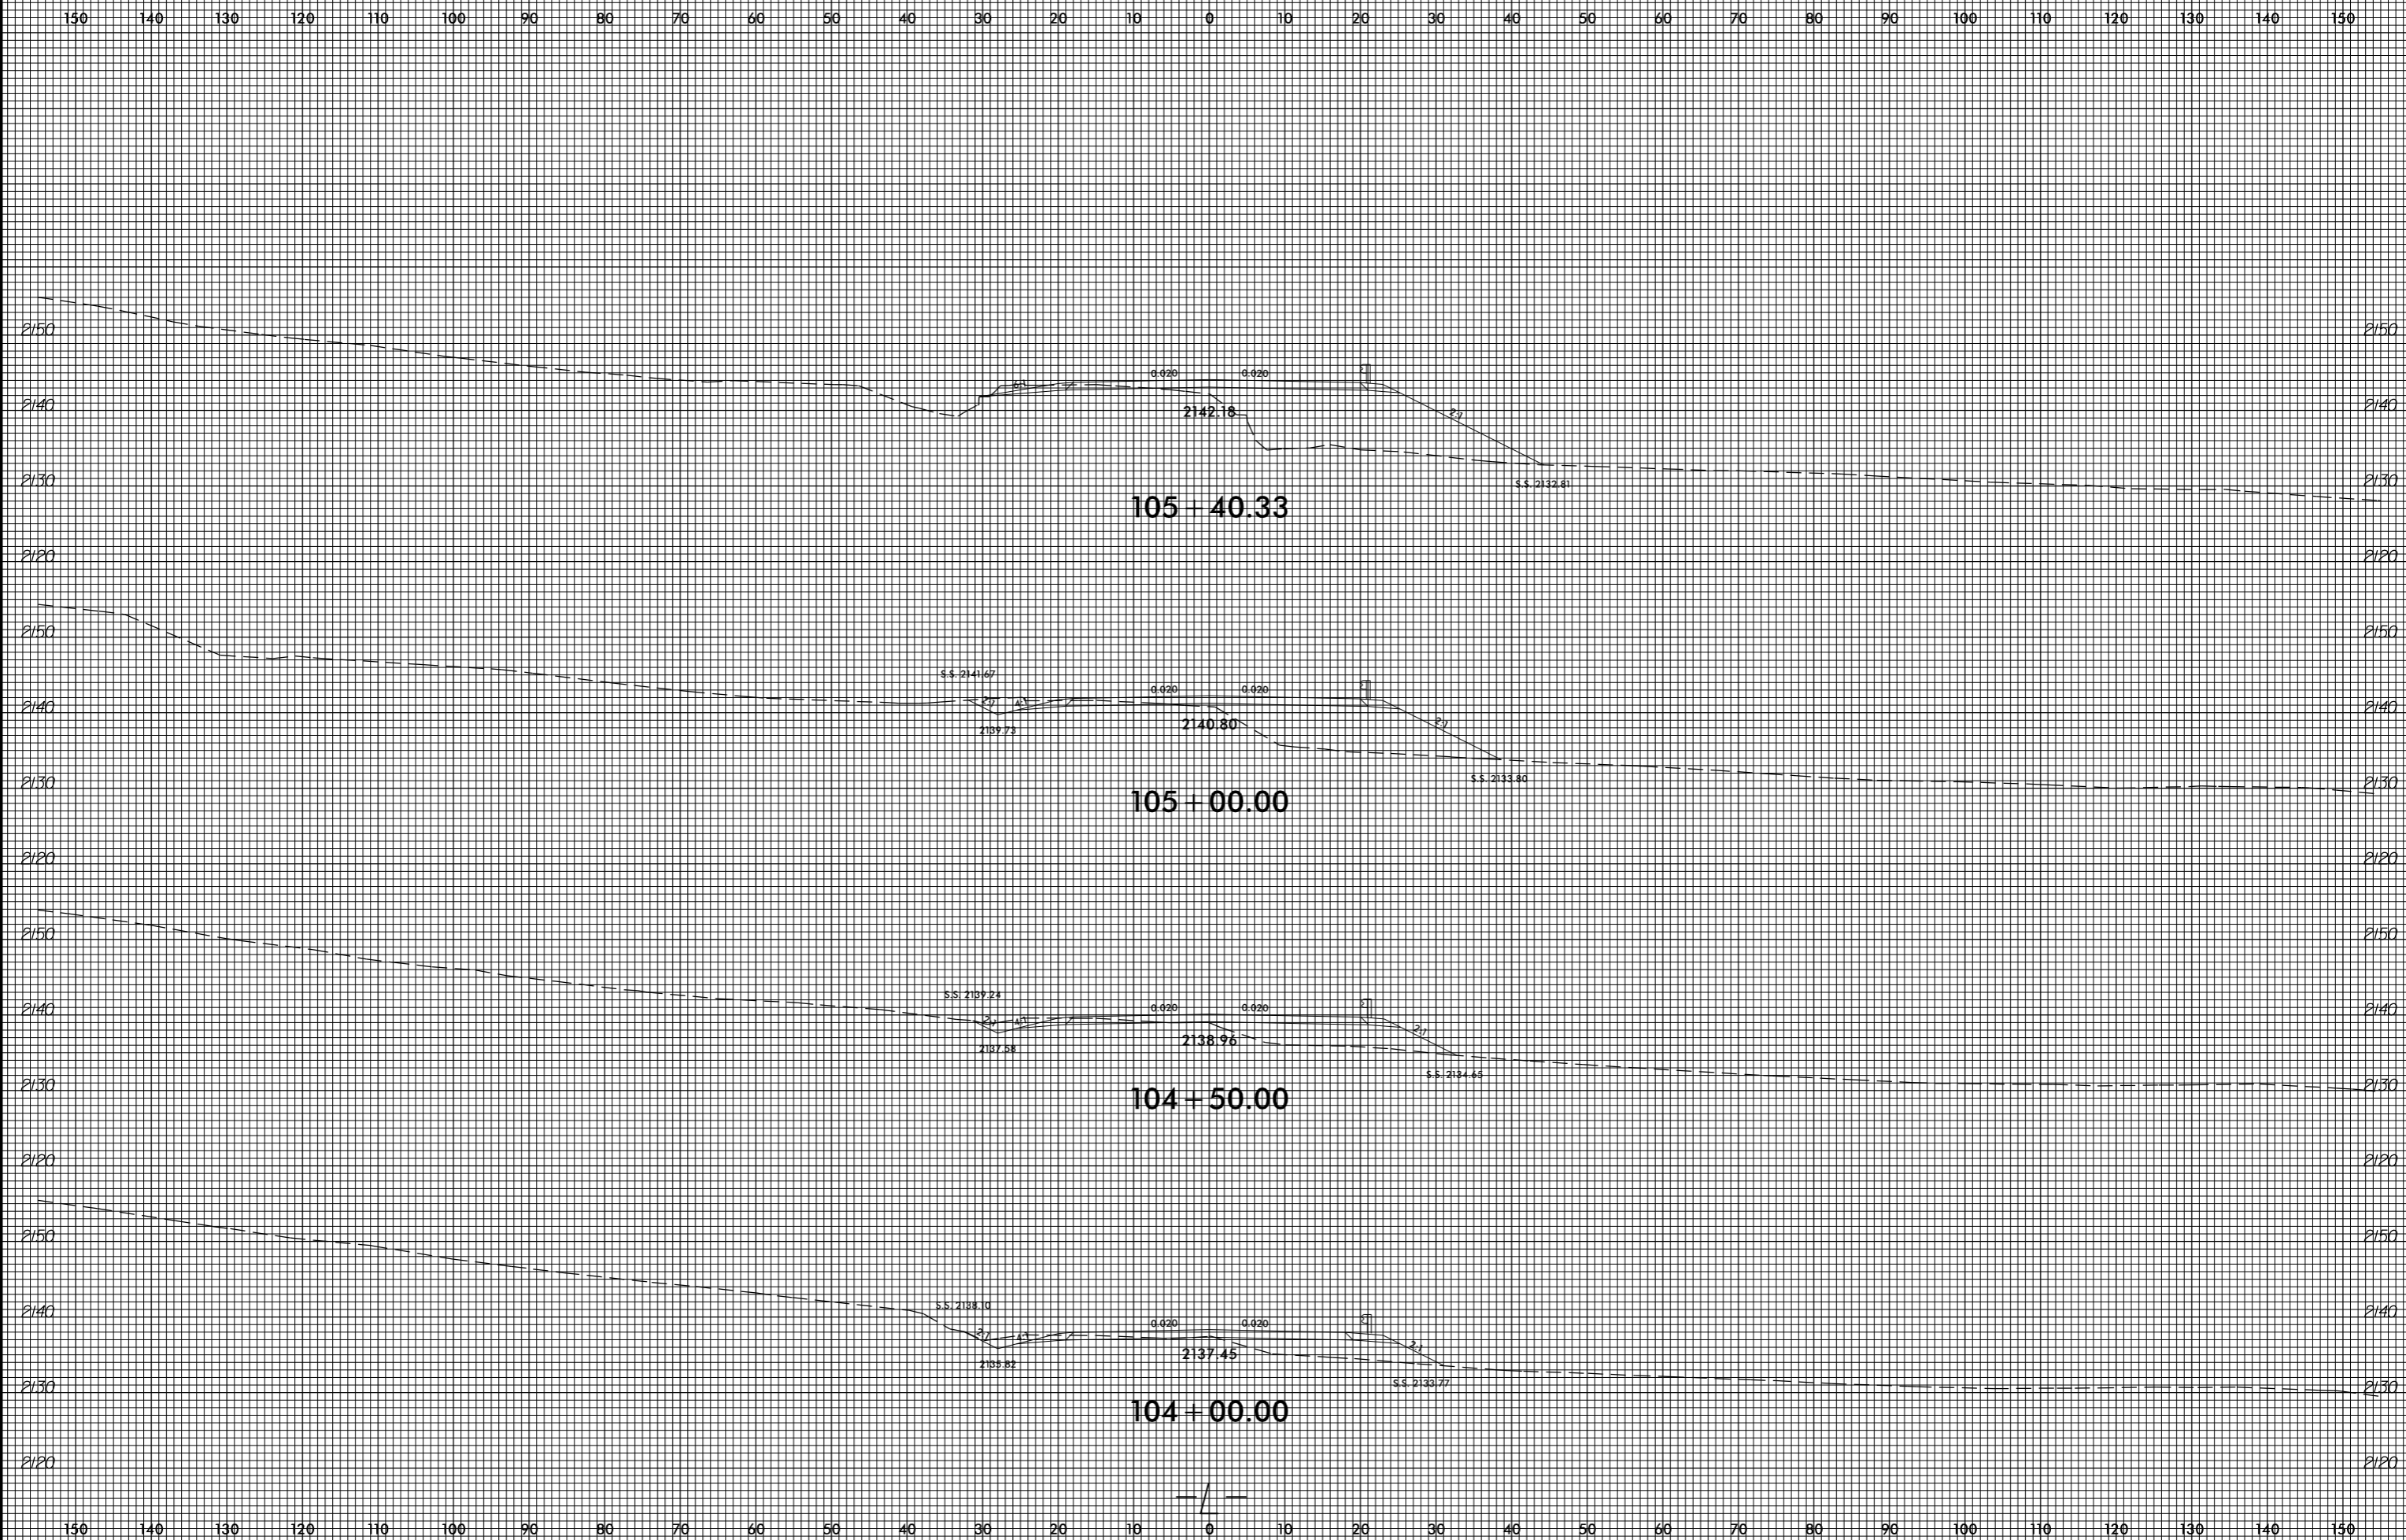


invalid expression
i:\xsc\14753.Rej...xp.L.dgn
User: eers@stark

8/23/99

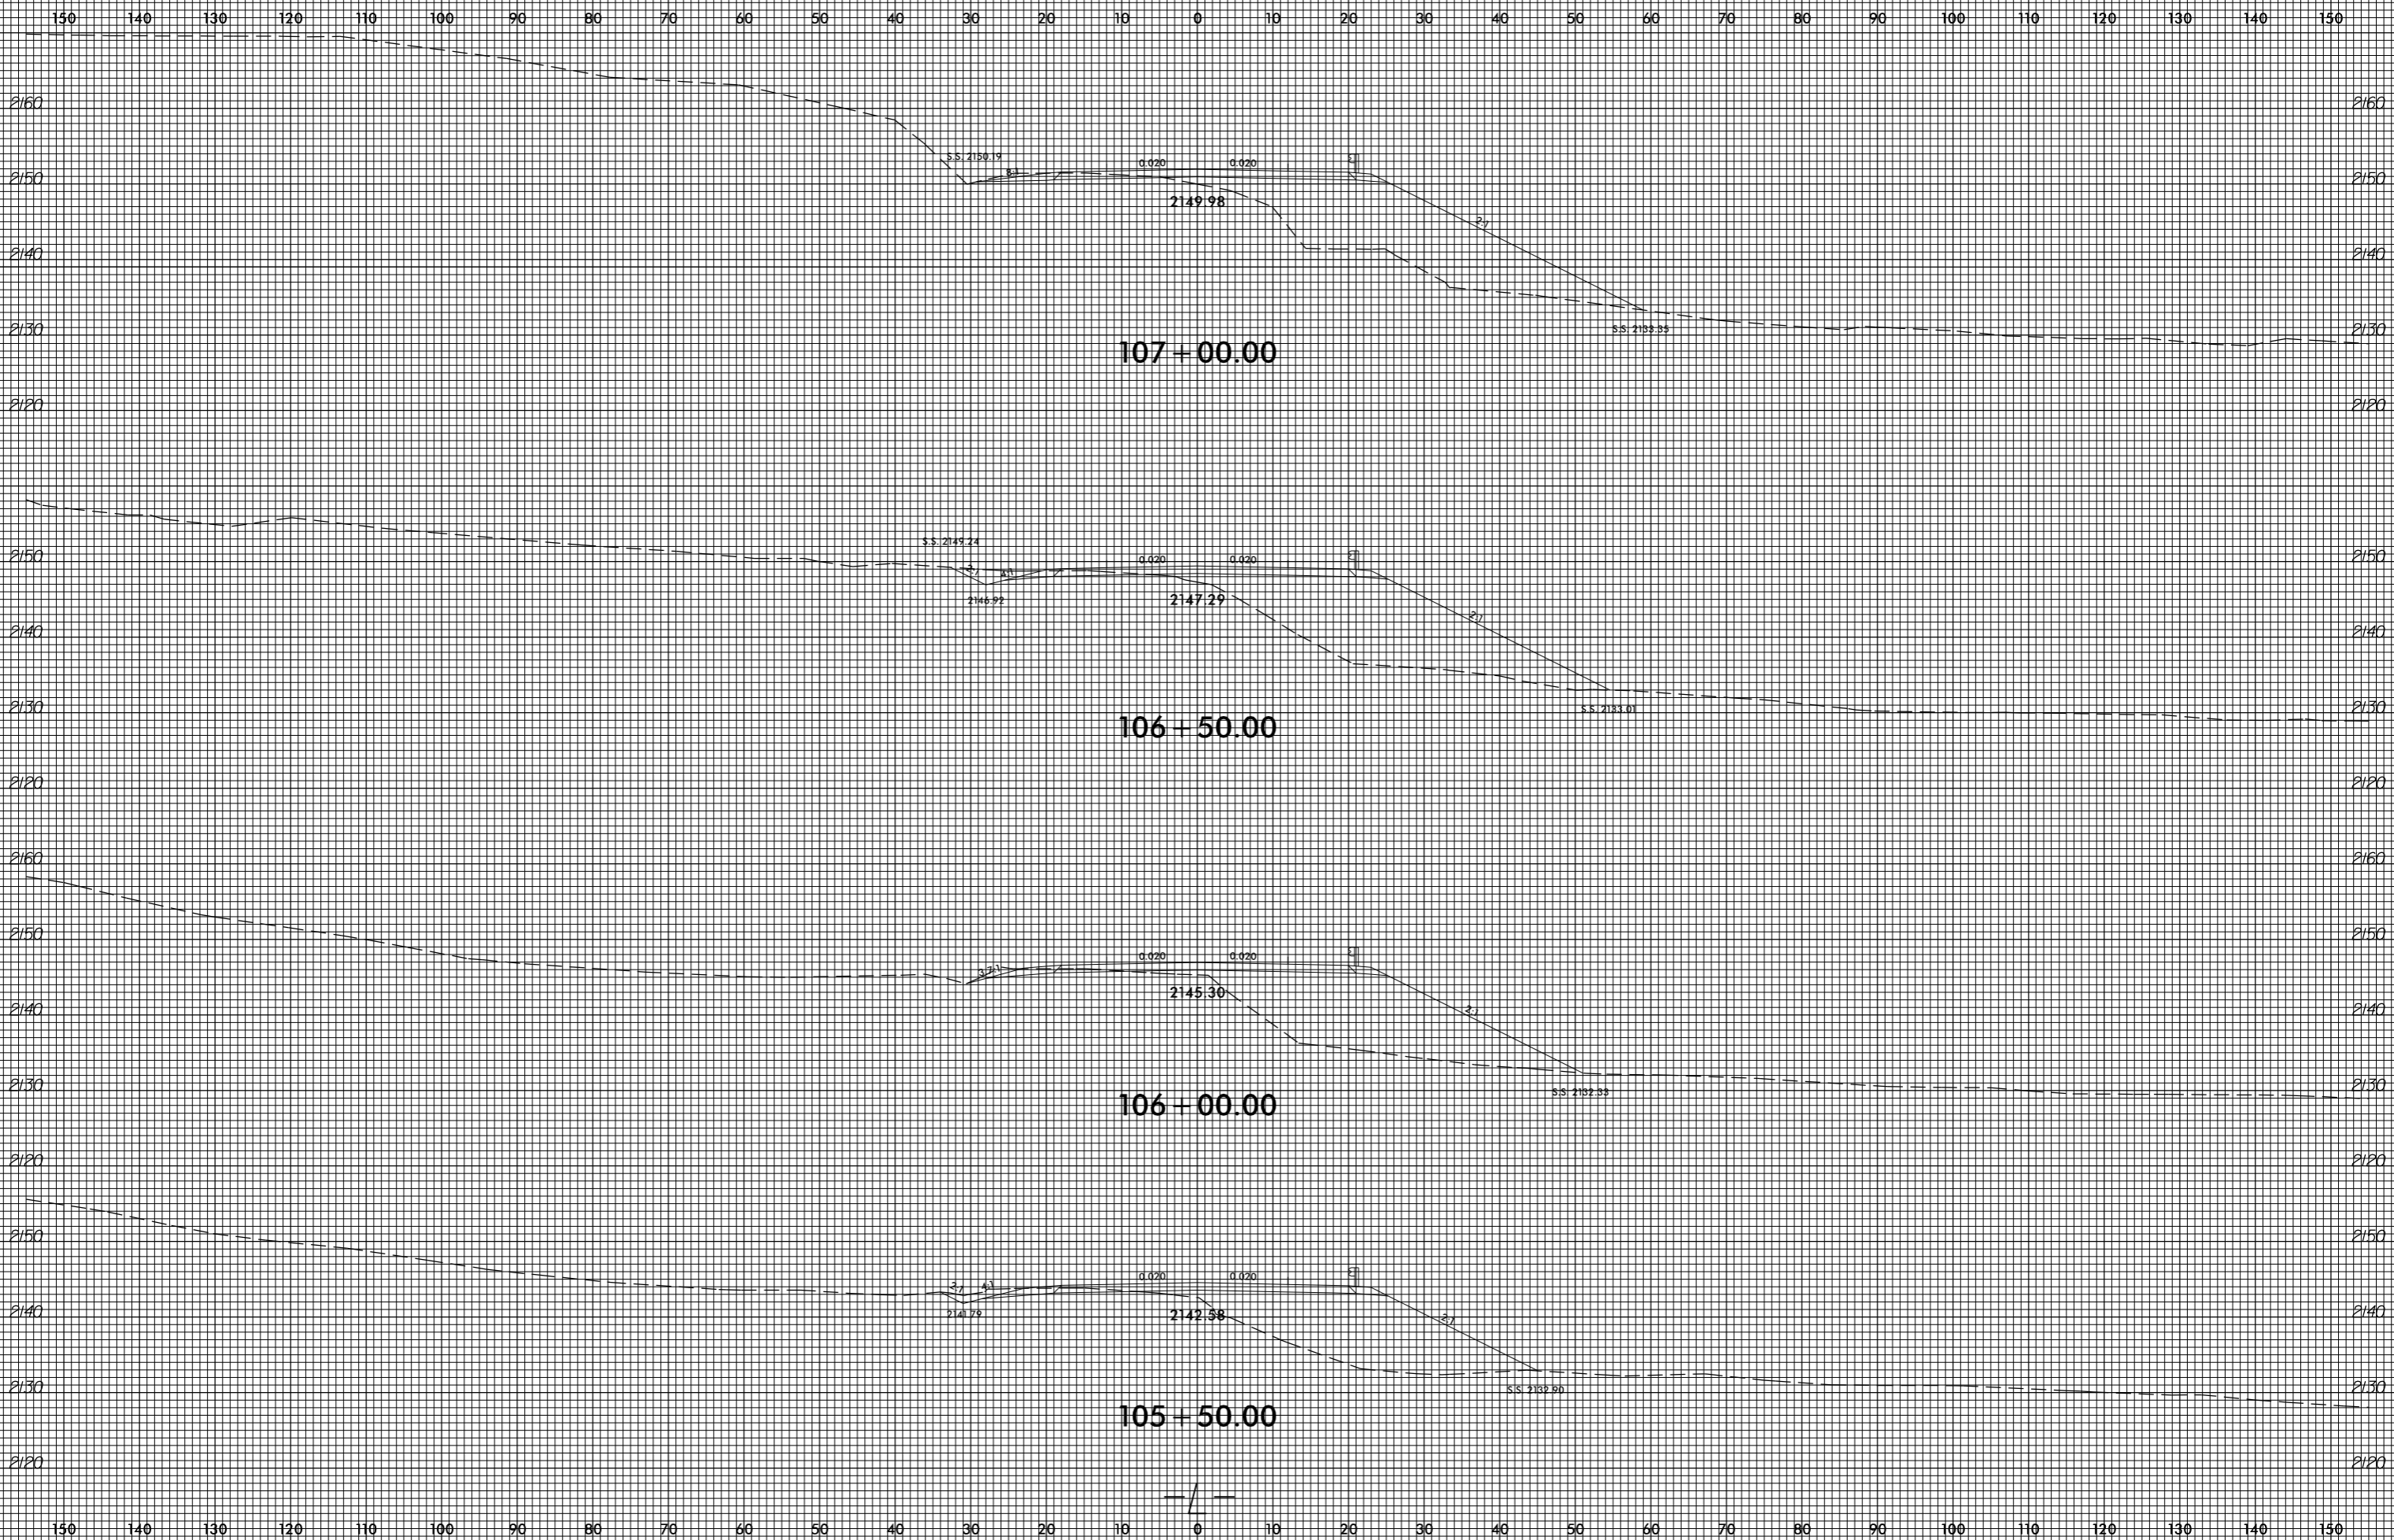


invalid expression
it: X:\sc\14753.Rej...xp.L.dgn
User: eers@stark

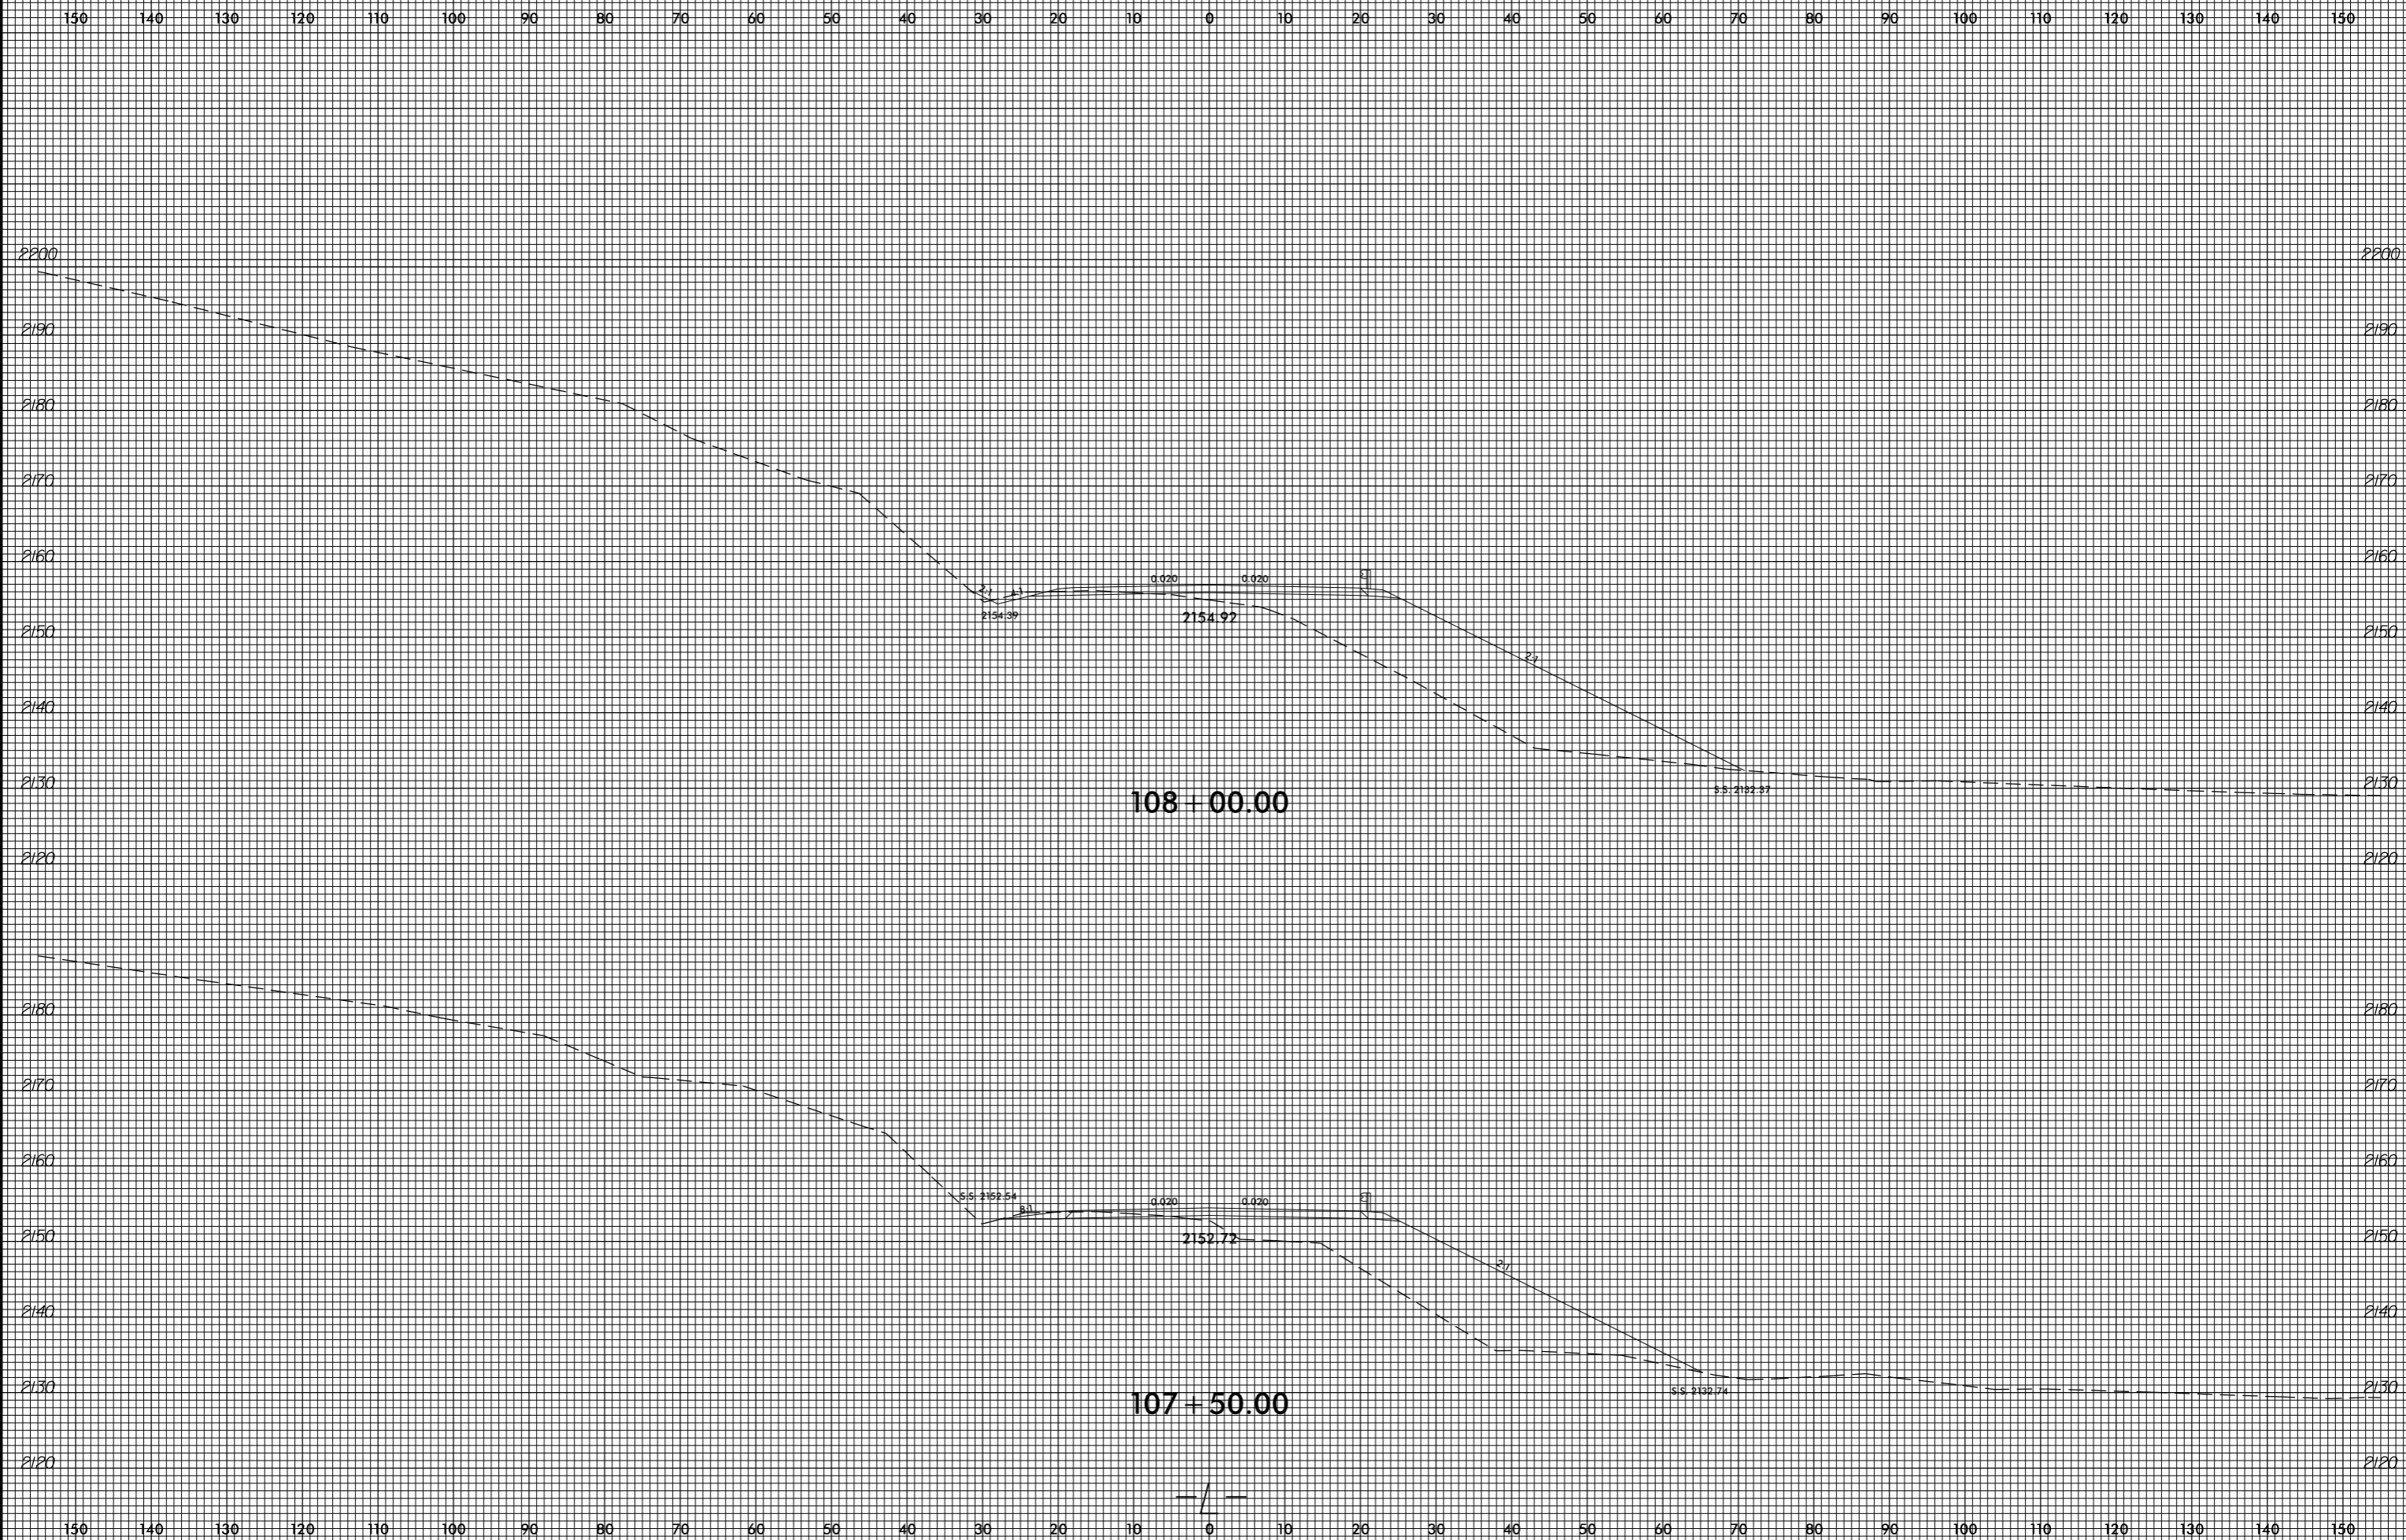

invalid expression
i:\xsc\14753.Rev\xp.L.dgn
User: eers@stark

8/23/99

0 5 10	PROJ. REFERENCE NO. R-4753	SHEET NO. X-132
--------	-------------------------------	--------------------

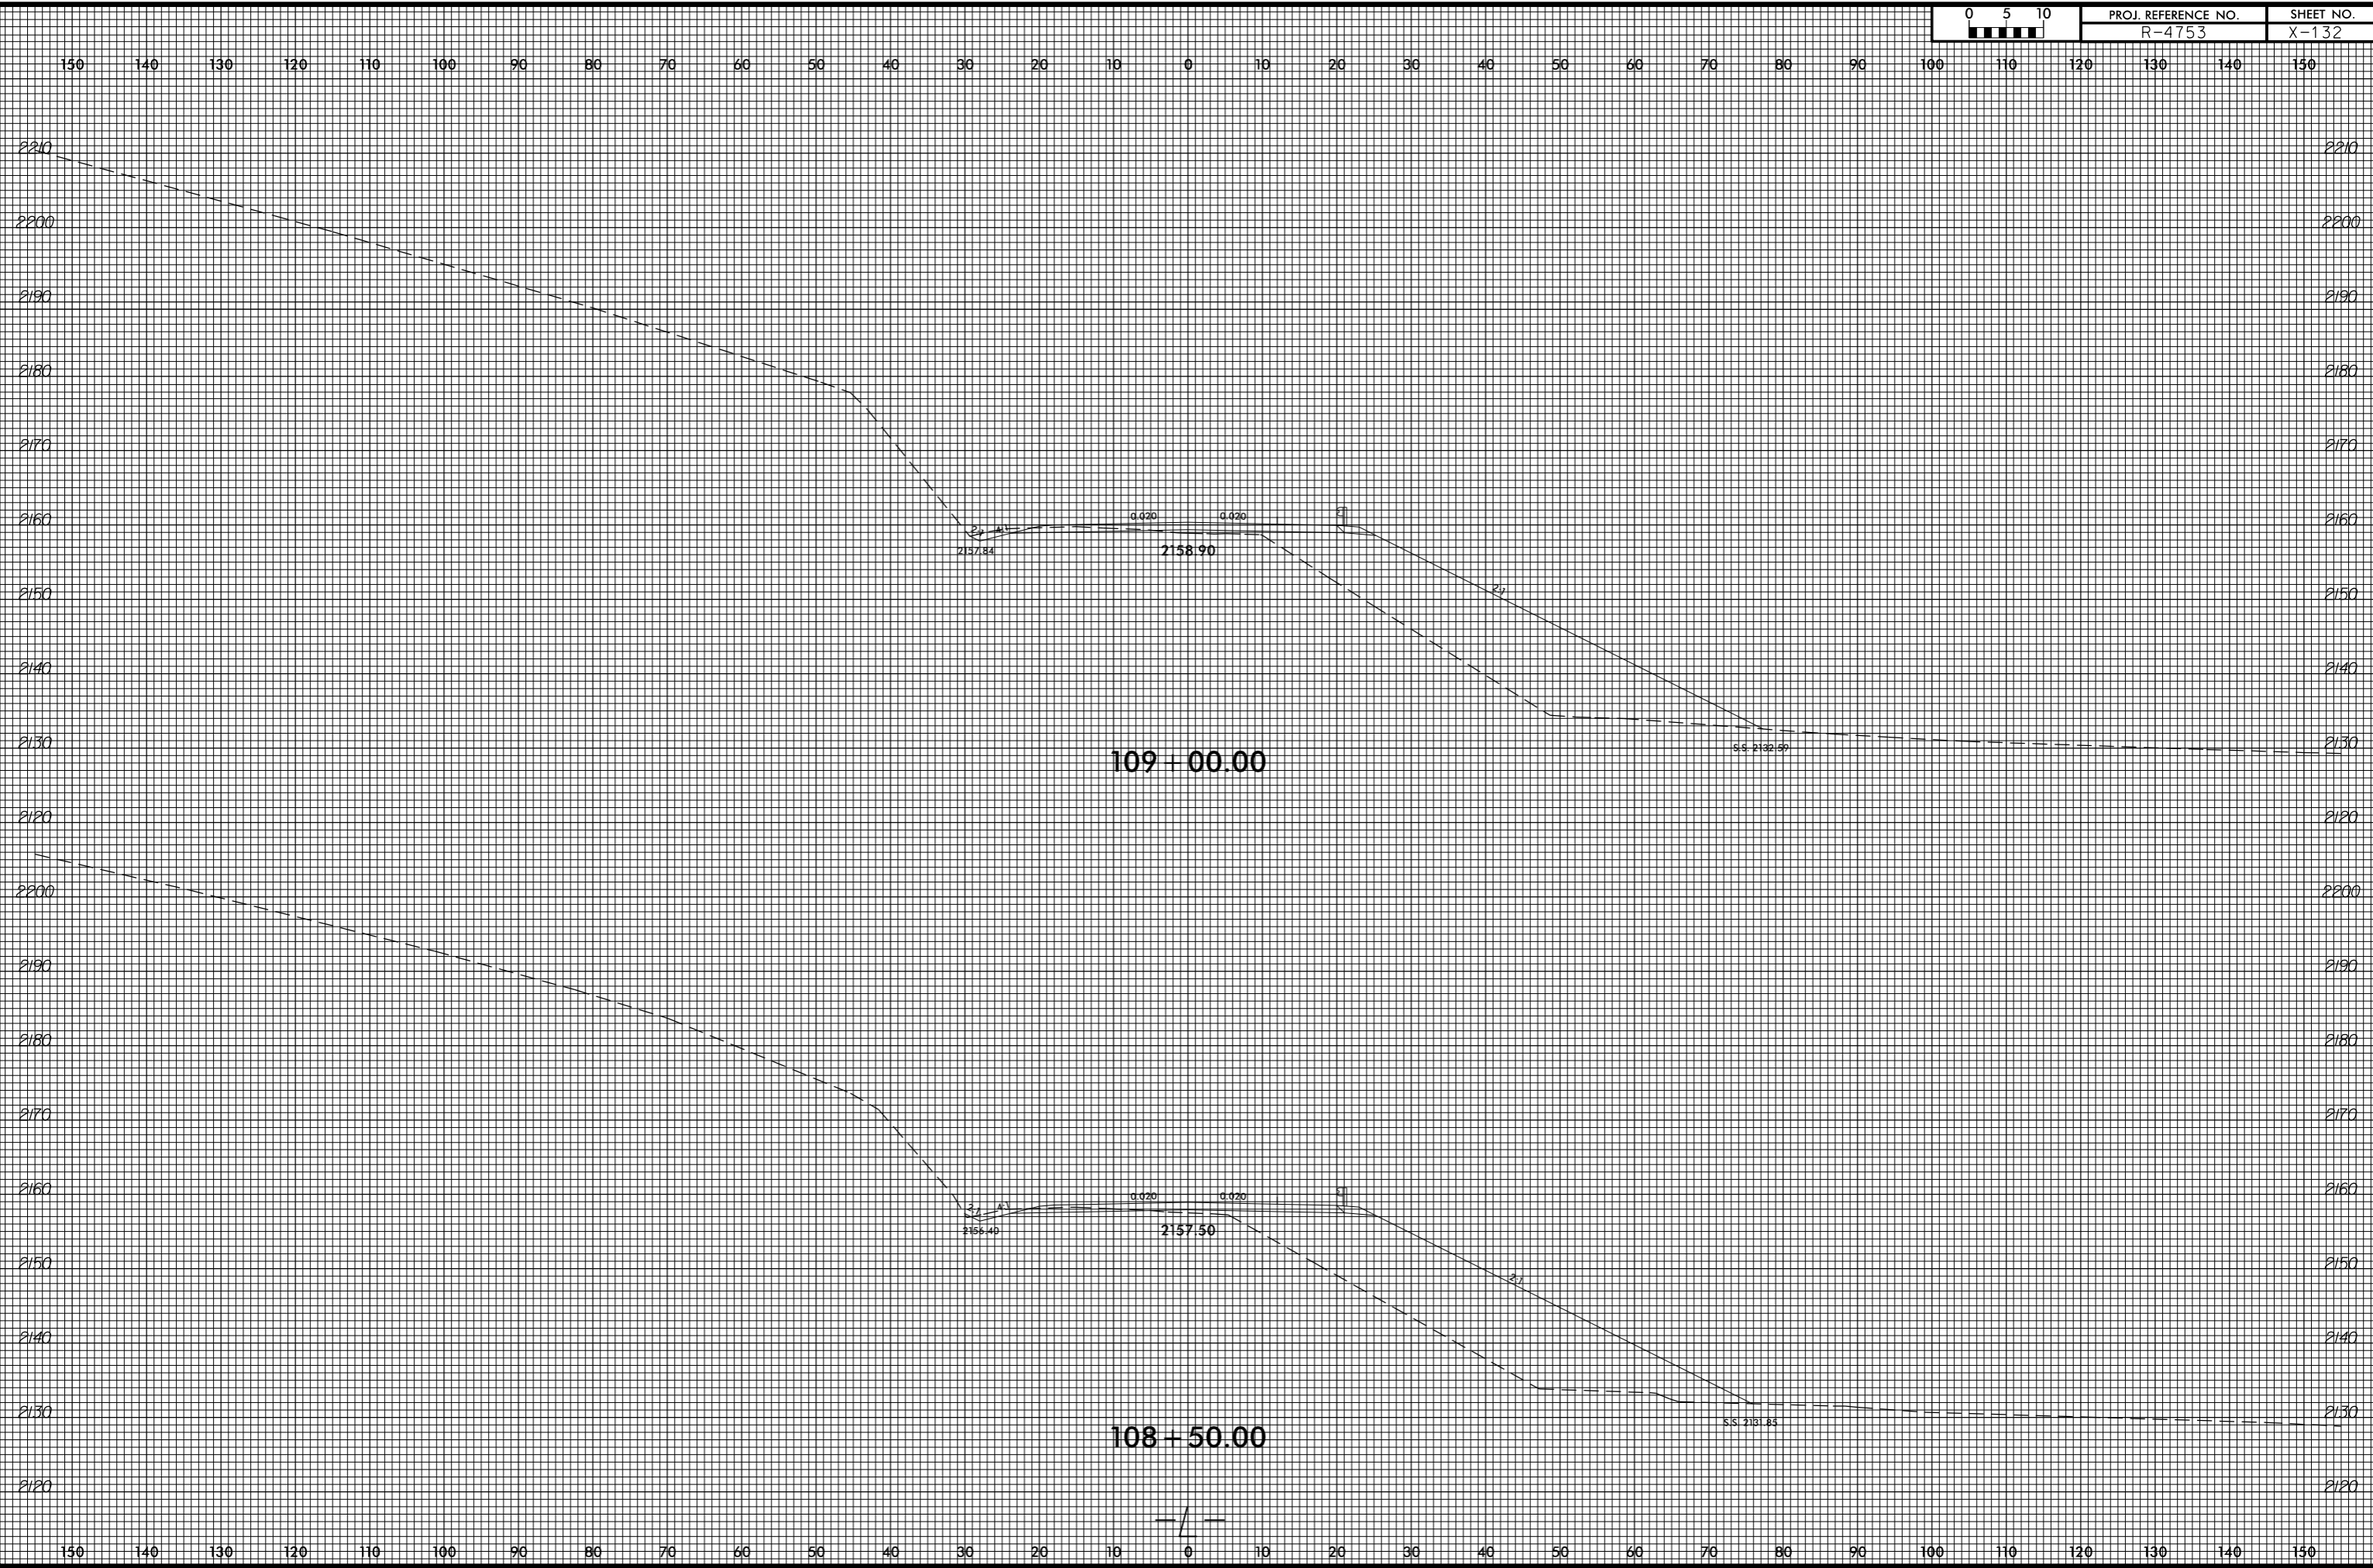


invalid expression
i:\xsc\14753.Rejy_xpl.L.dgn
User: eers@stark

8/23/99


0 5 10	PROJ. REFERENCE NO.	SHEET NO.
	R-4753	X-133

150 140 130 120 110 100 90 80 70 60 50 40 30 20 10 0 10 20 30 40 50 60 70 80 90 100 110 120 130 140 150

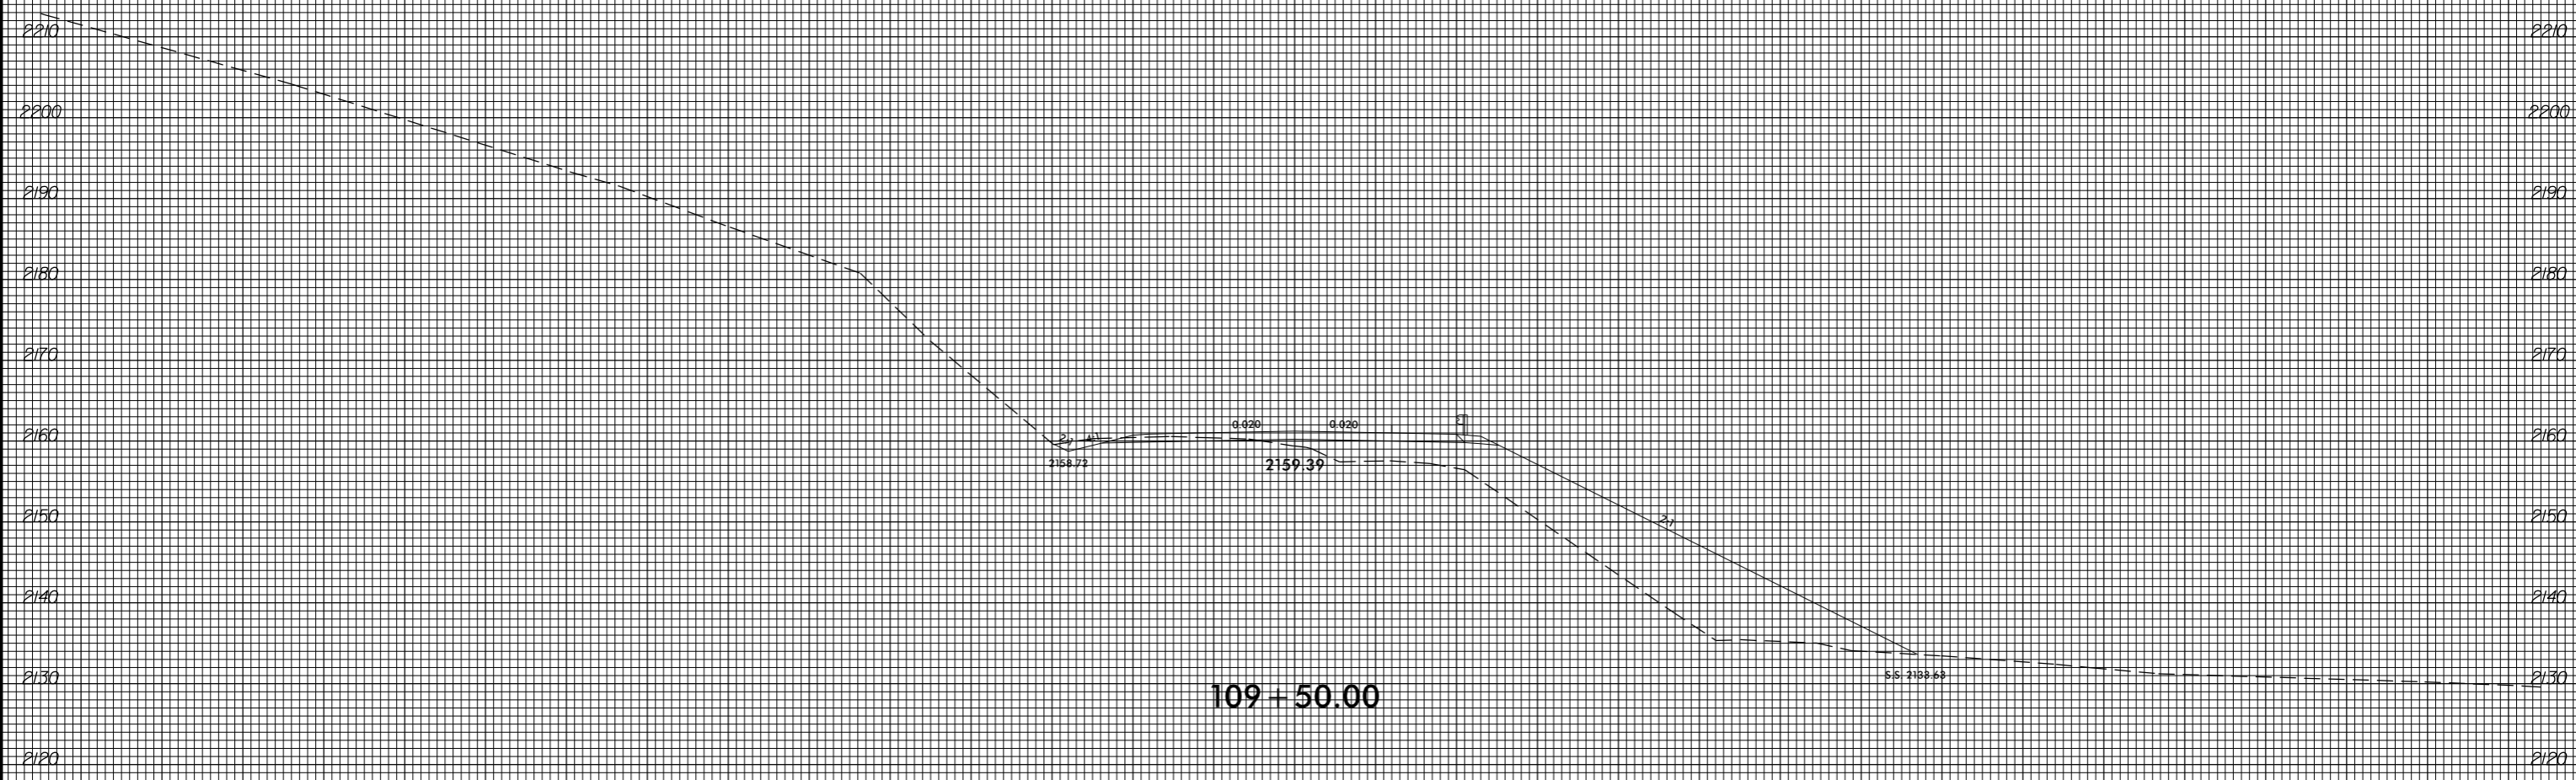

invalid expression
 i:\xsc\14753.Rej...xp.L.dgn
 US:ET:perstamk


150 140 130 120 110 100 90 80 70 60 50 40 30 20 10 0 10 20 30 40 50 60 70 80 90 100 110 120 130 140 150

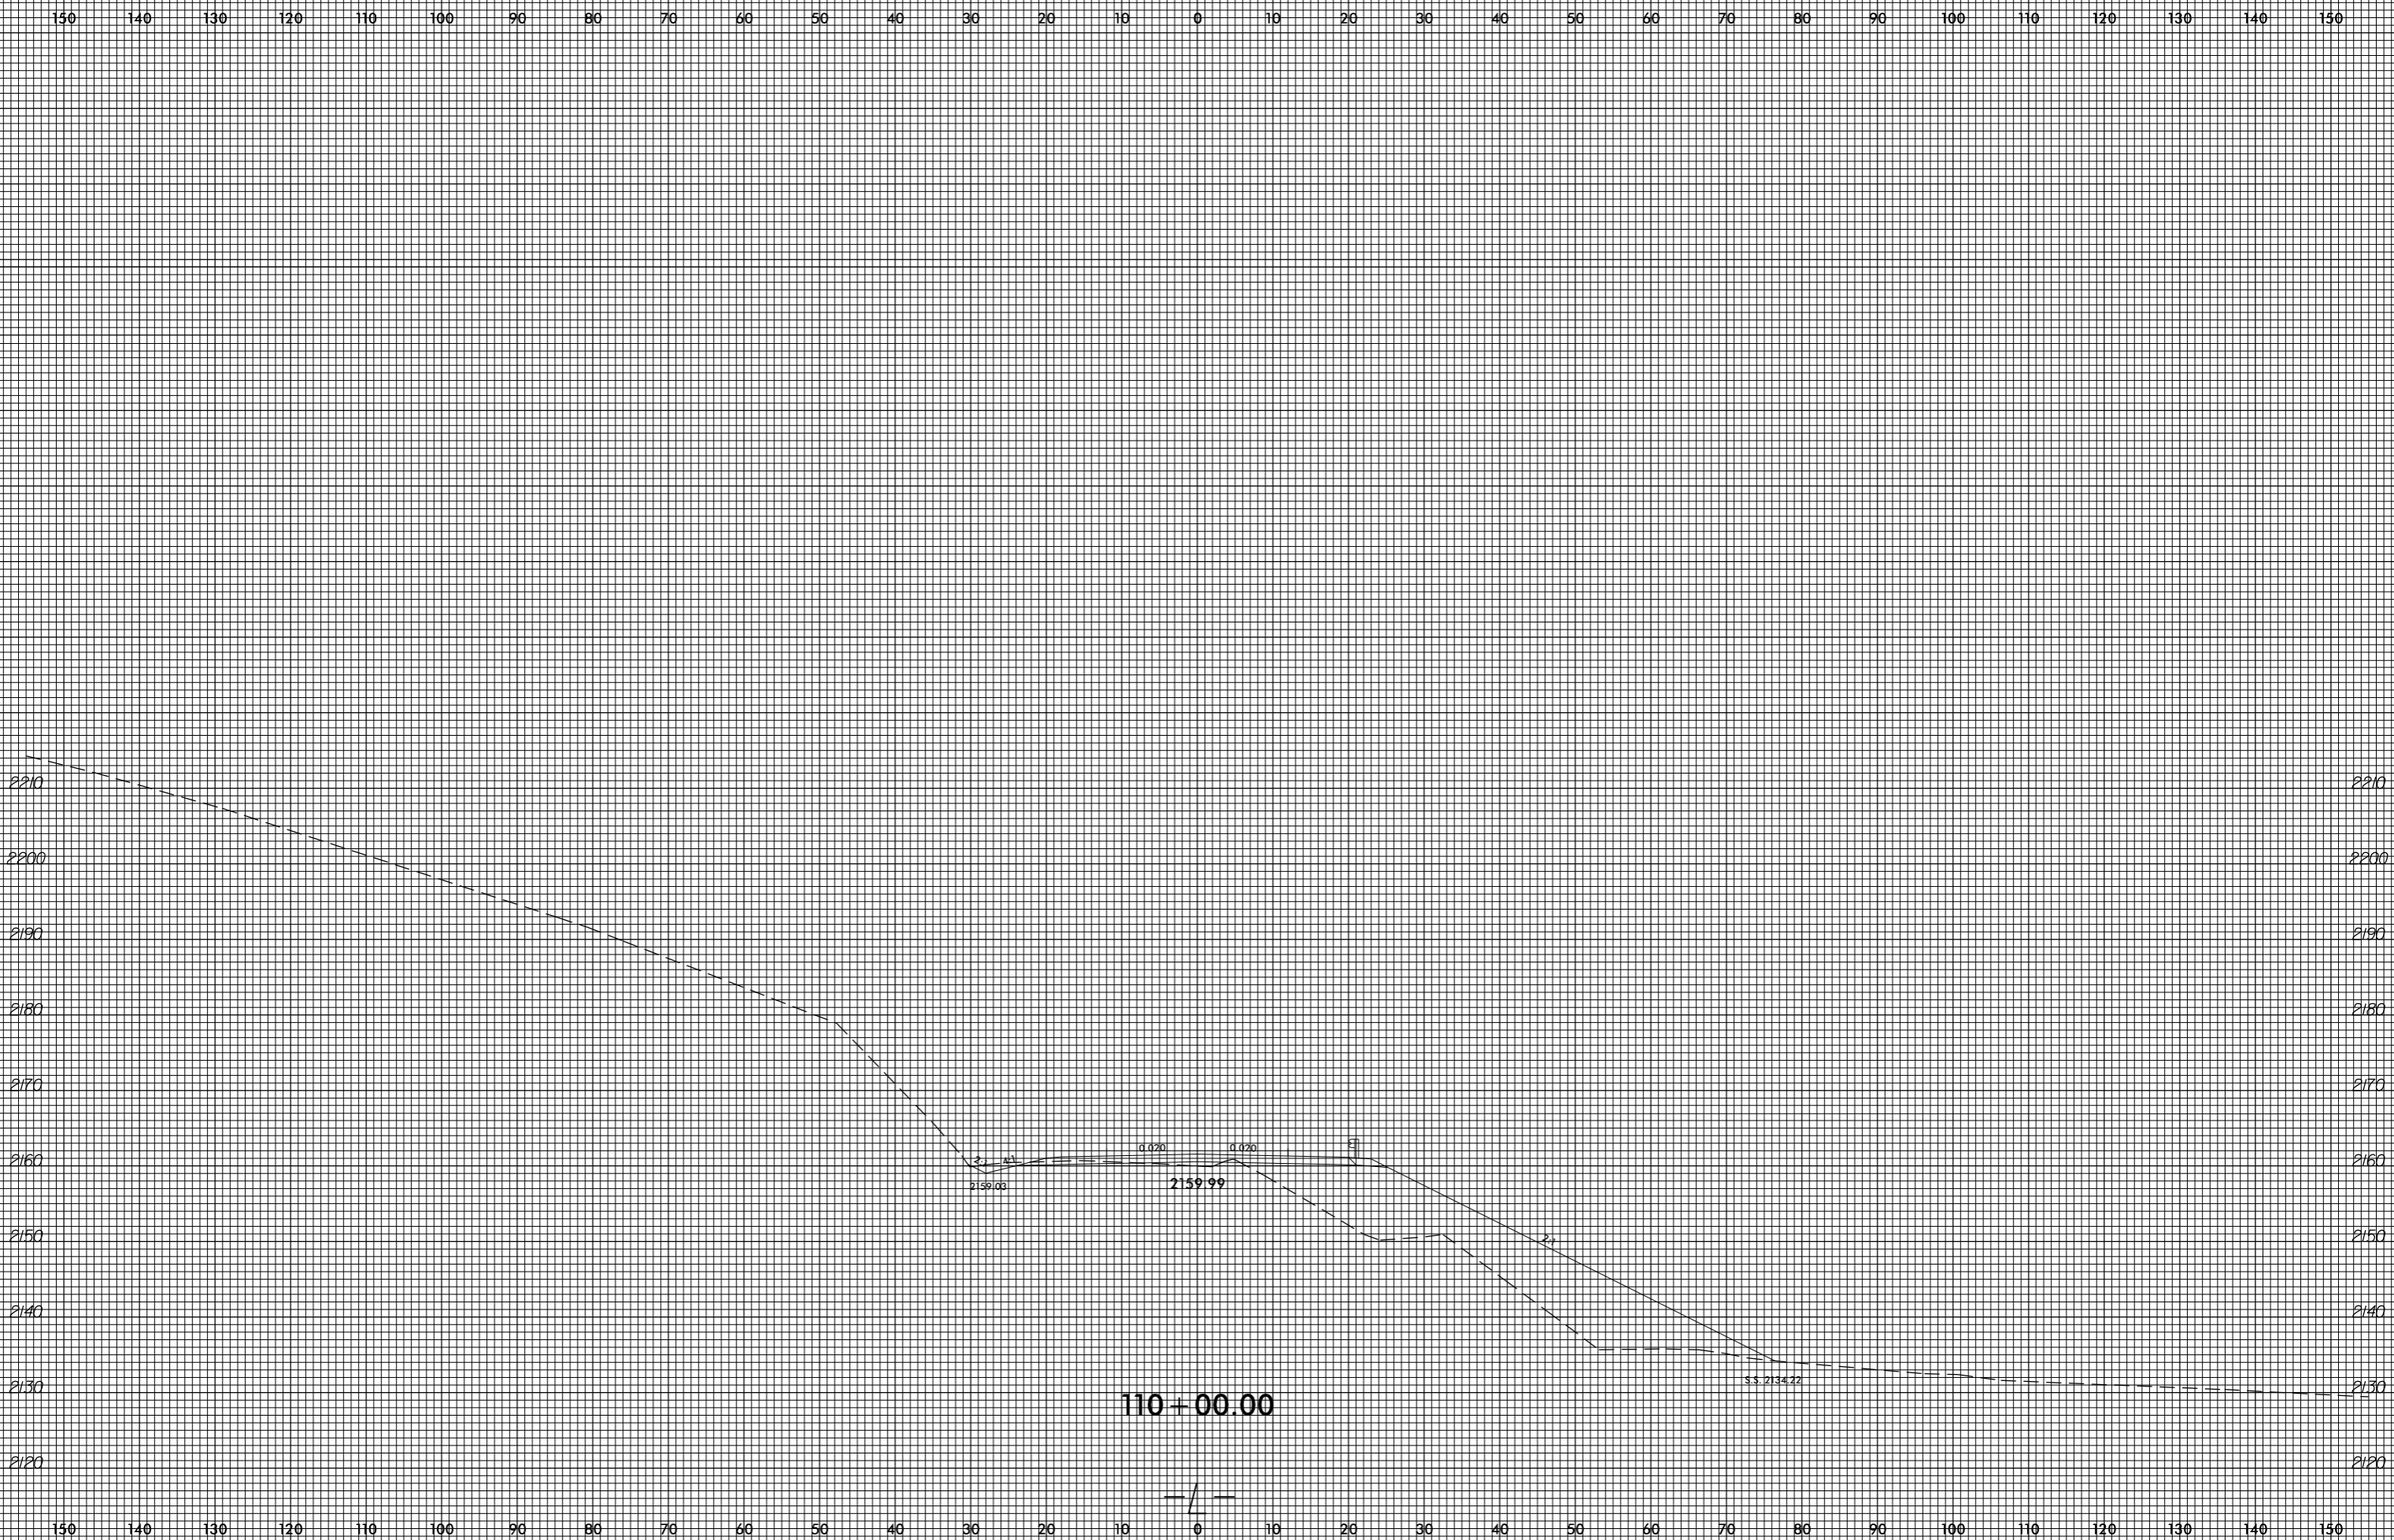


invalid expression
i:\xsc\14753_Rdy_xpl.L.dgn
US:ET:perstamk


8/23/99

0 5 10	PROJ. REFERENCE NO. R-4753	SHEET NO. X-135
--------	-------------------------------	--------------------

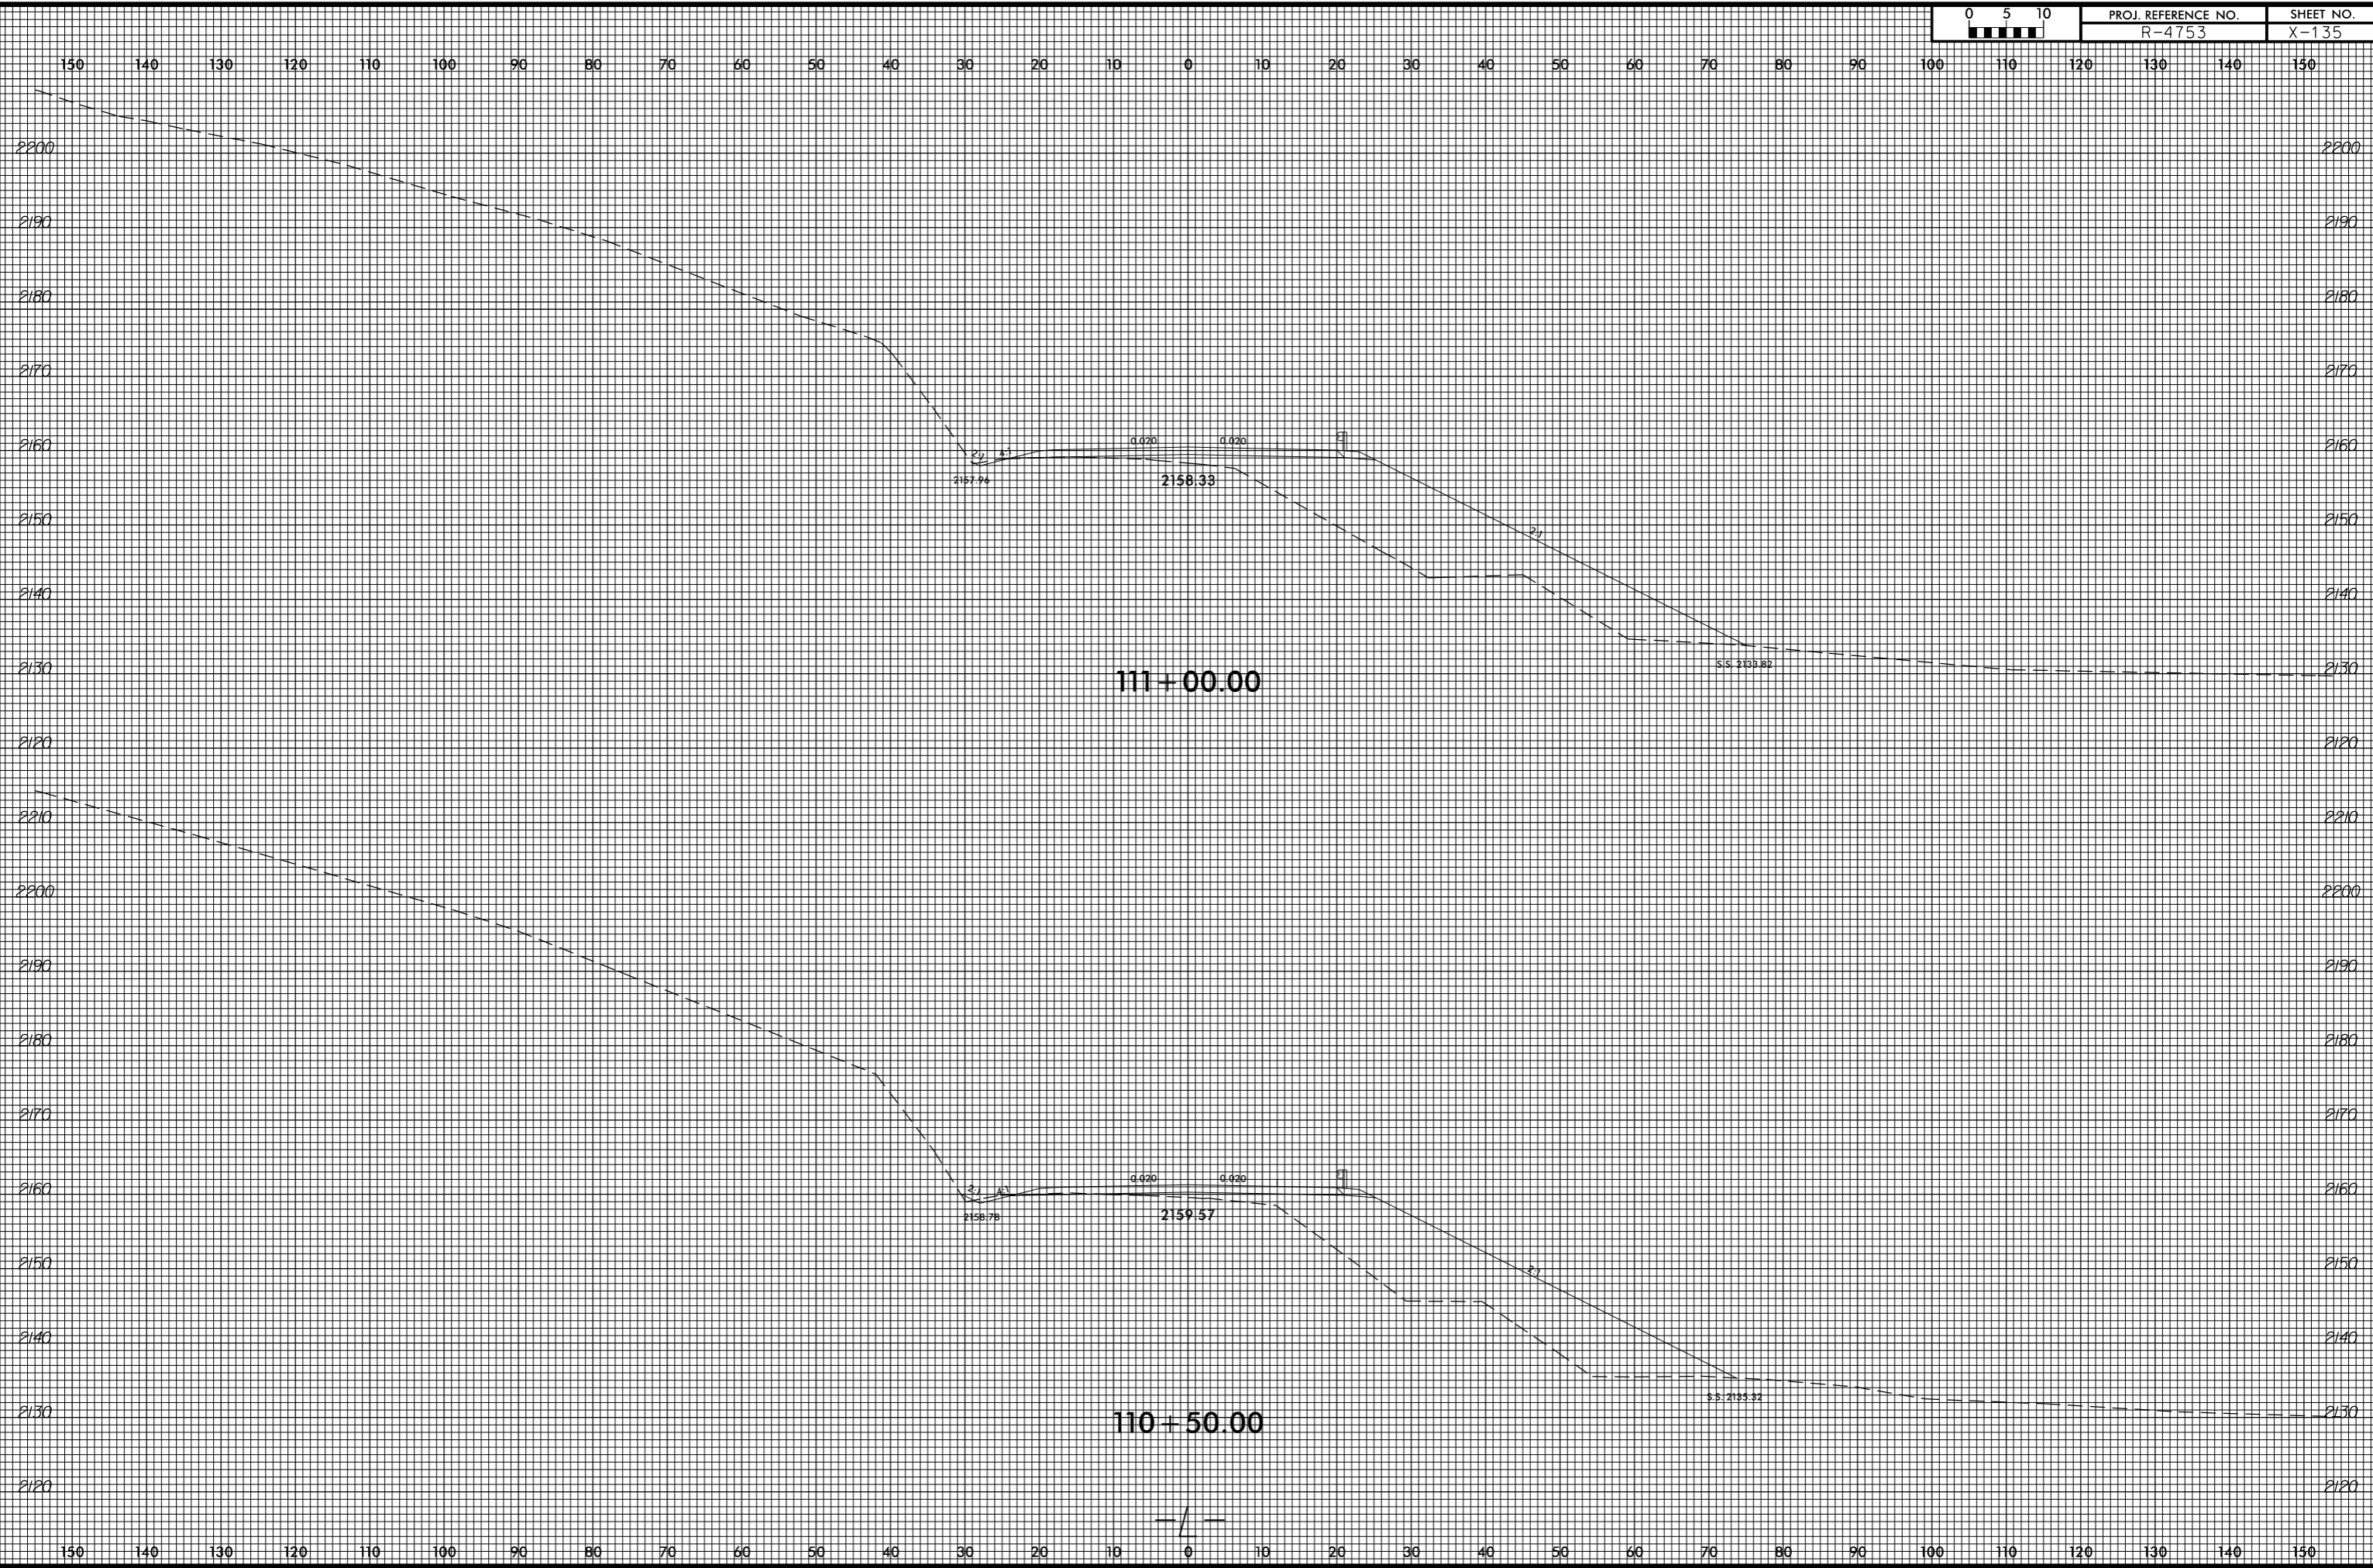


invalid expression
i:\xsc\4753\Rej_xpl.L.dgn
US:ET:perstamk

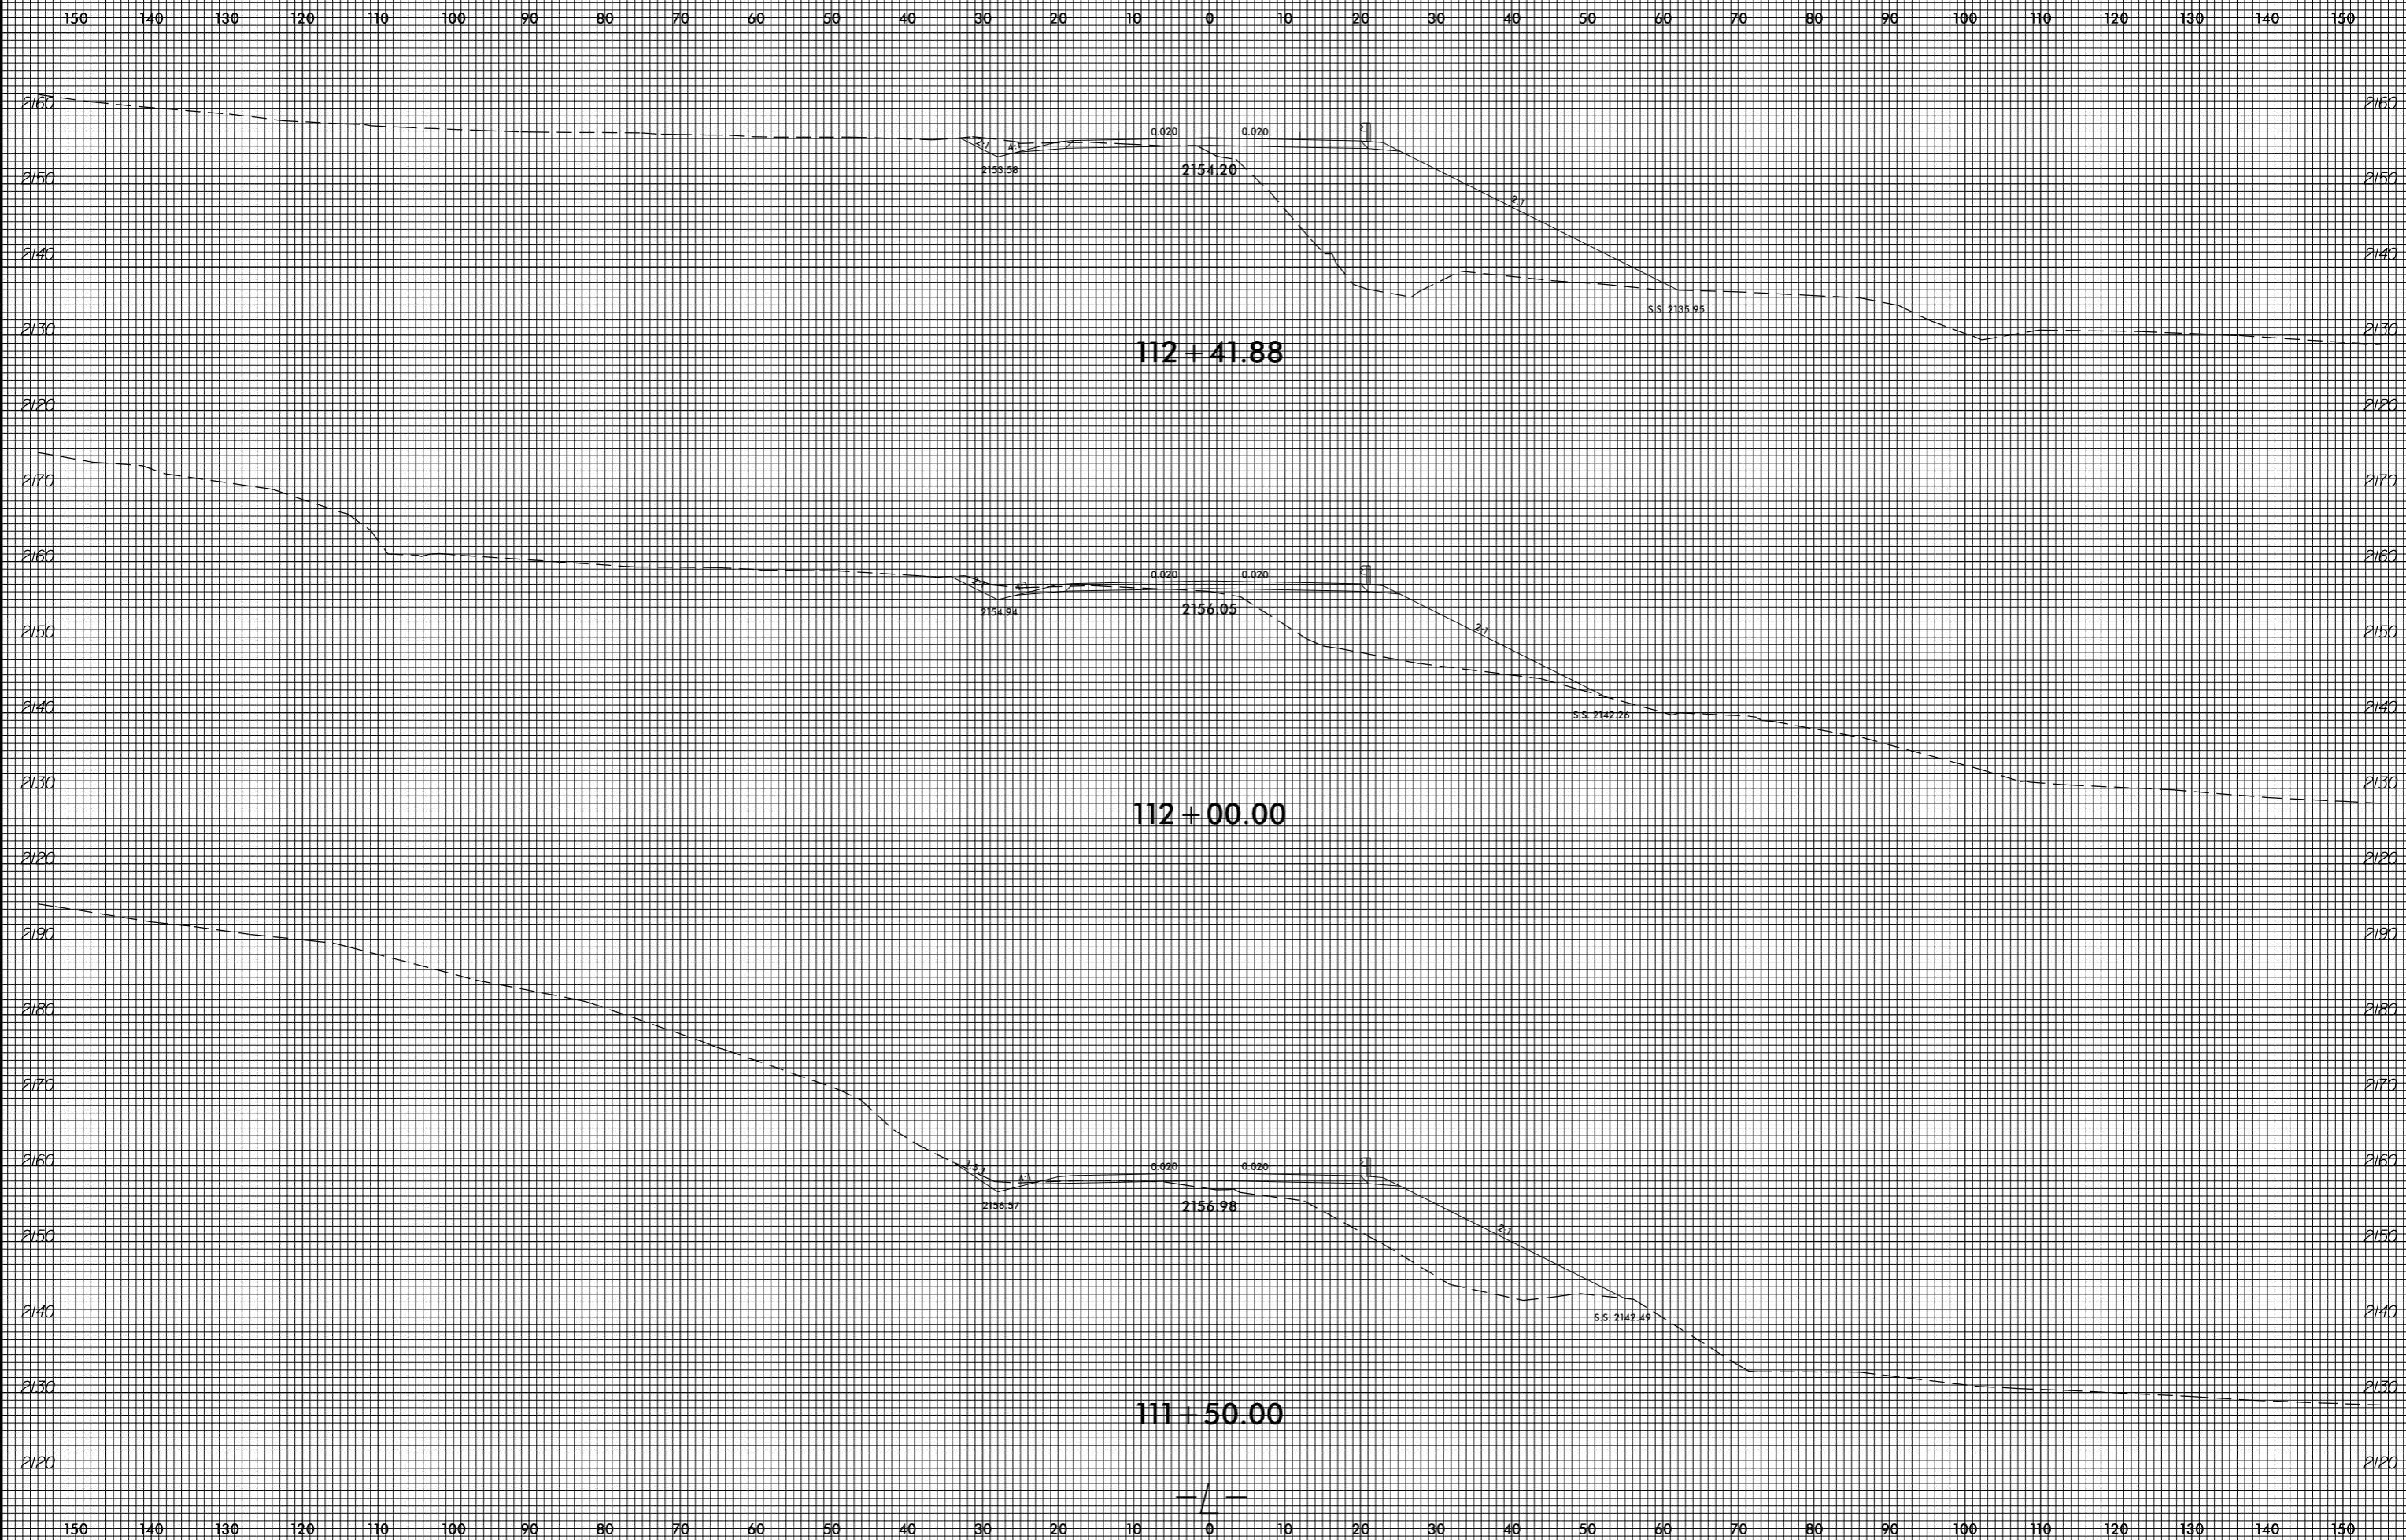

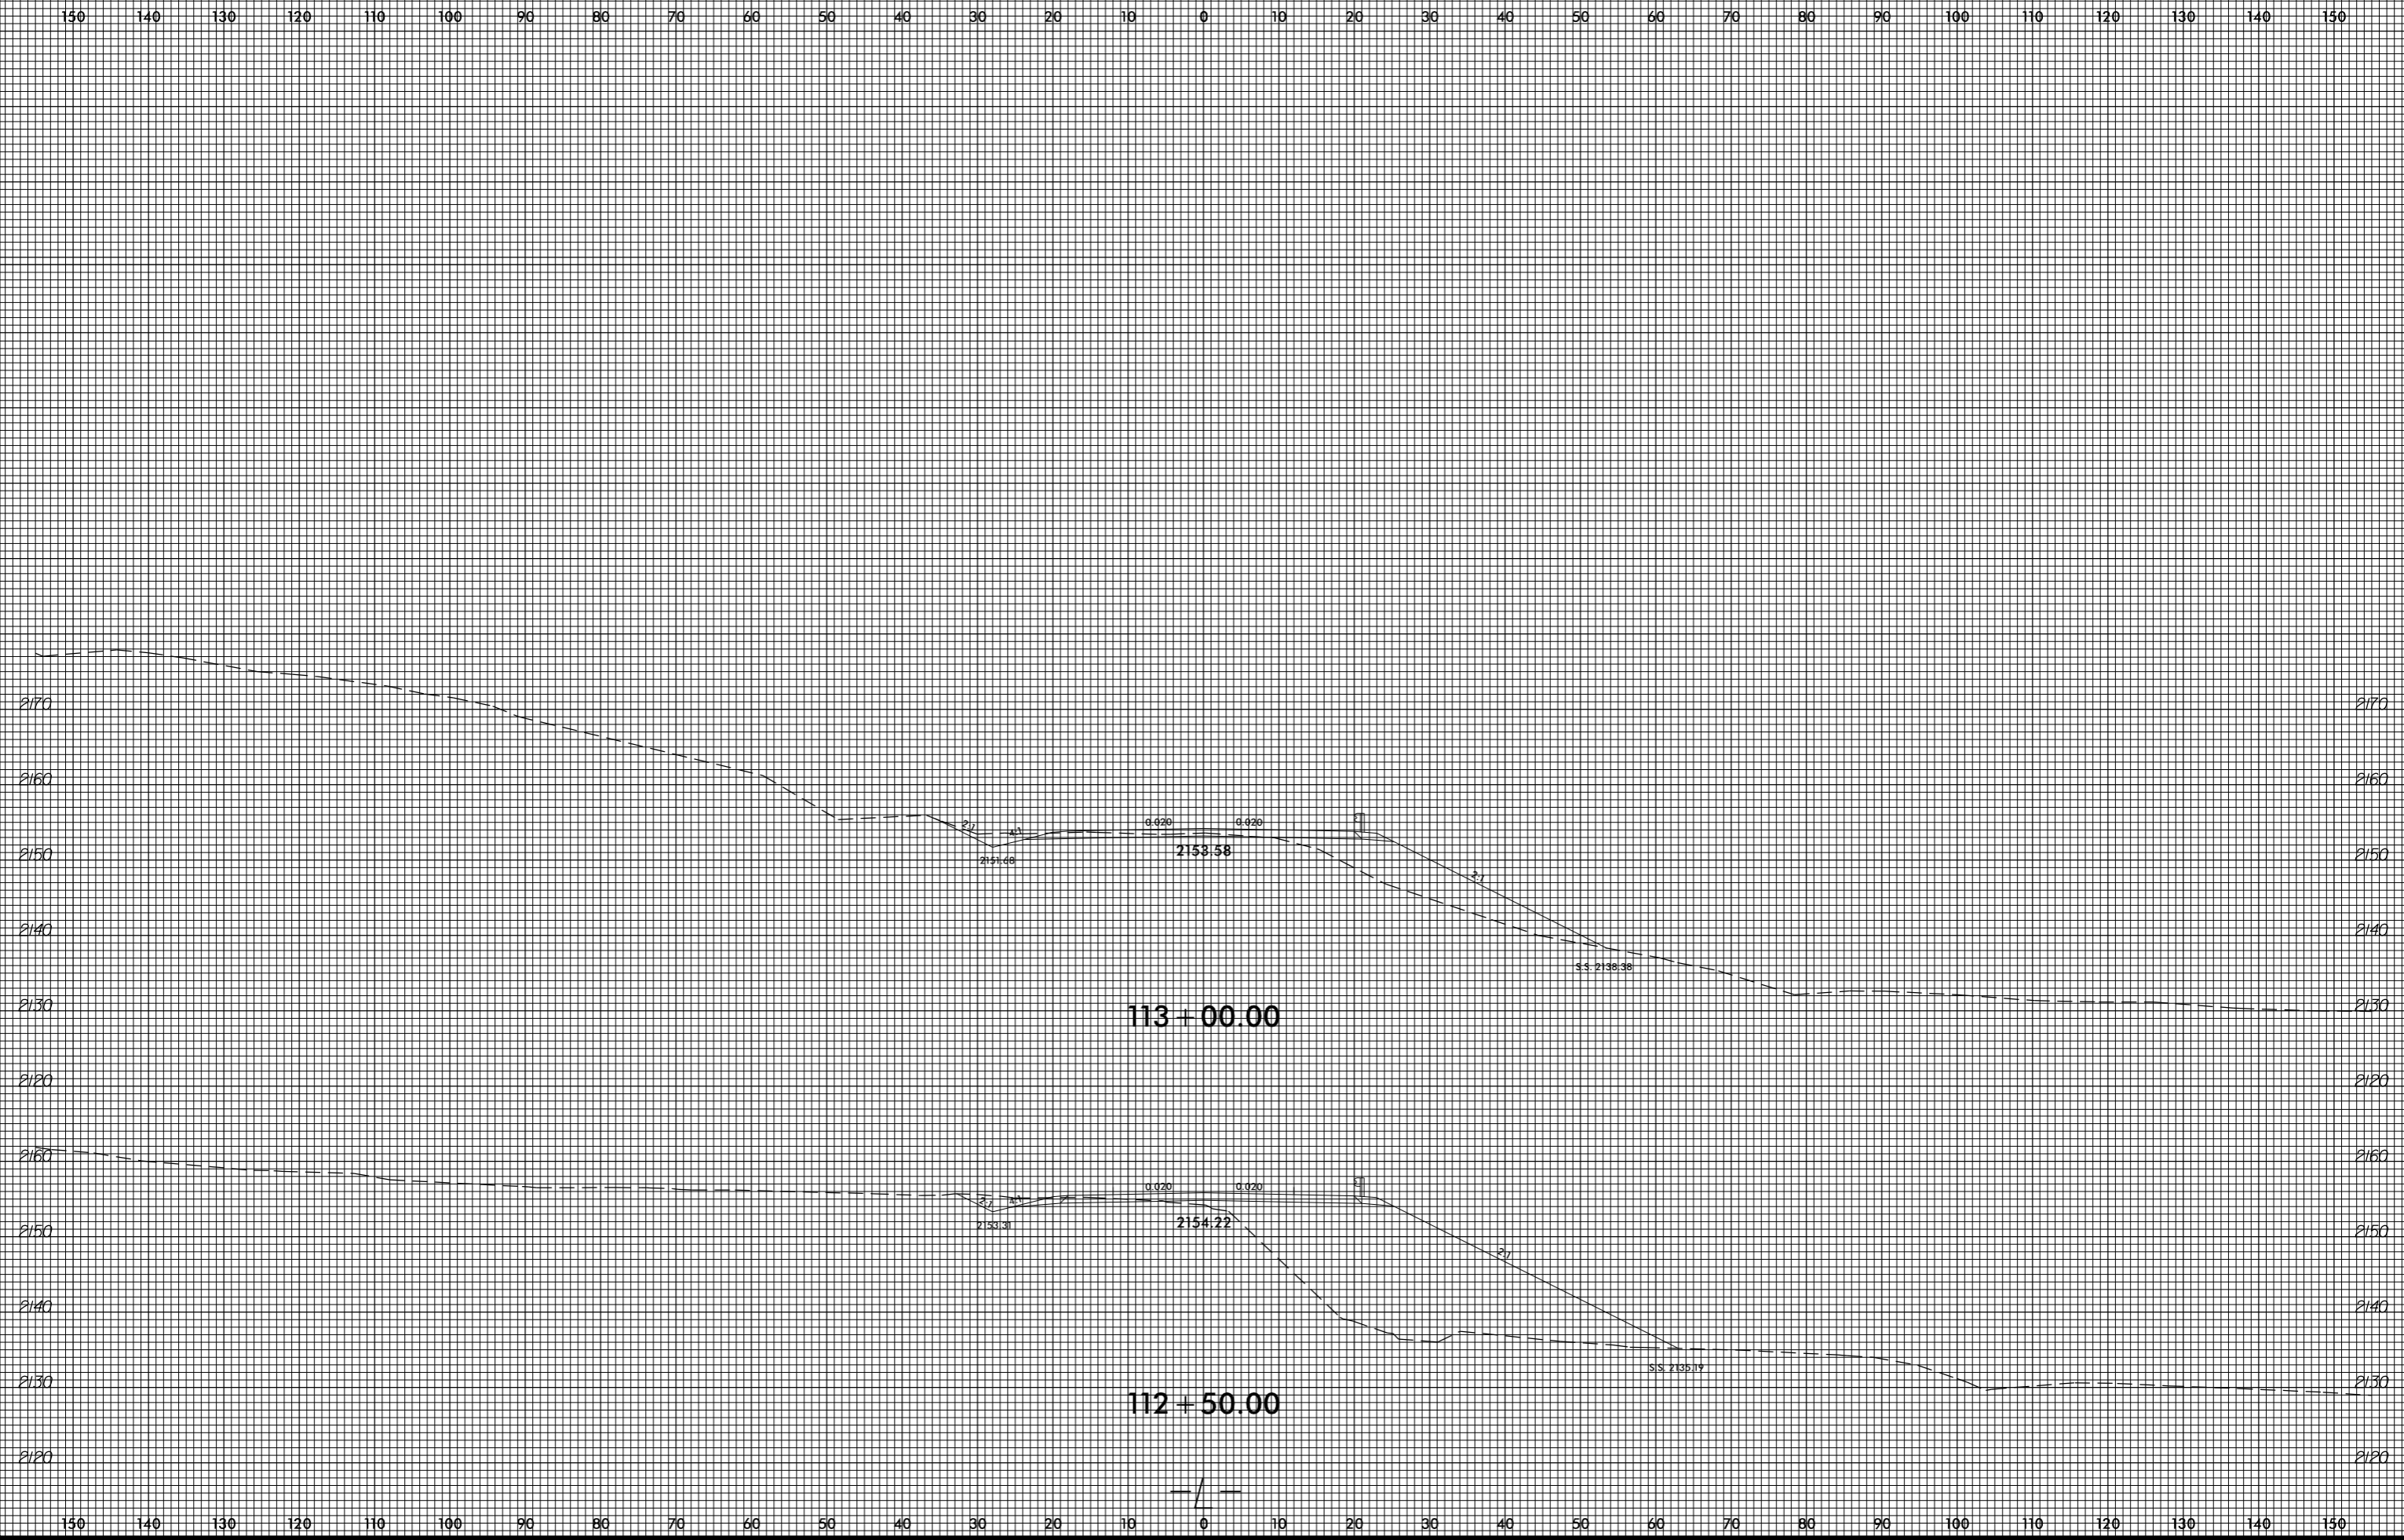


8/23/99


0 5 10	PROJ. REFERENCE NO. R-4753	SHEET NO. X-138
--------	-------------------------------	--------------------

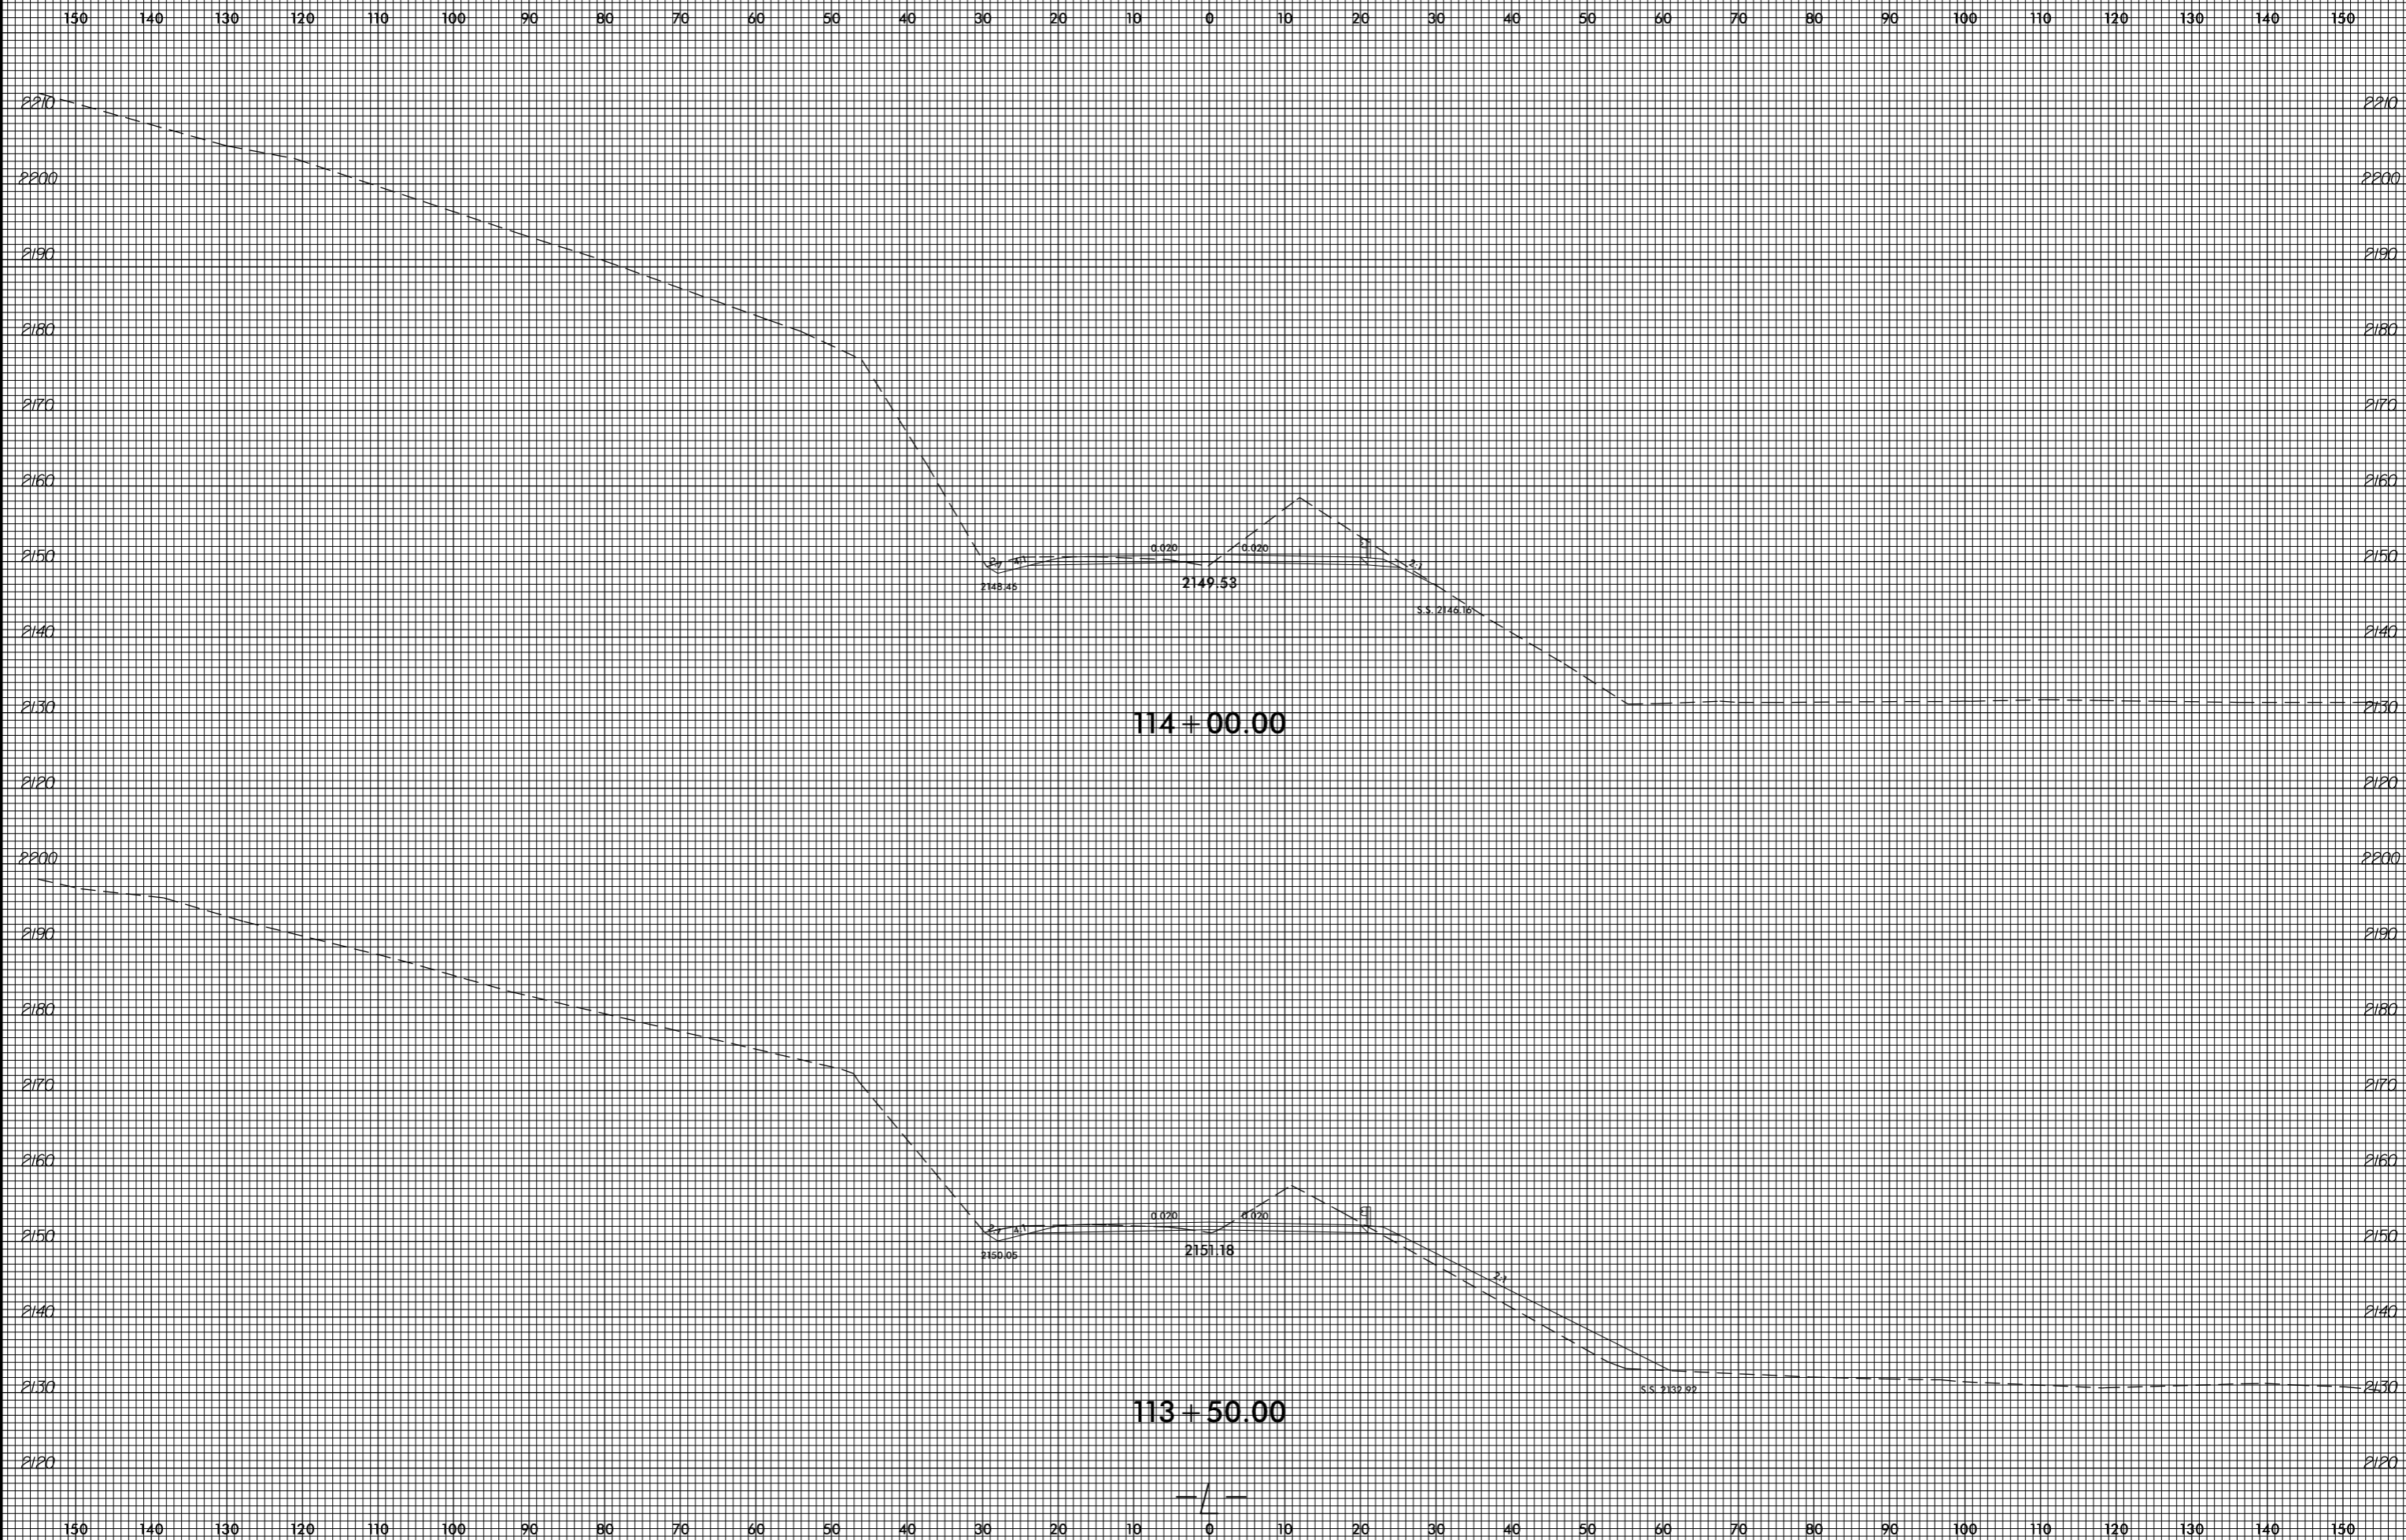



invalid expression
i:\Xsc\14753.Rejy_xpl.L.dgn
User: eers@stark

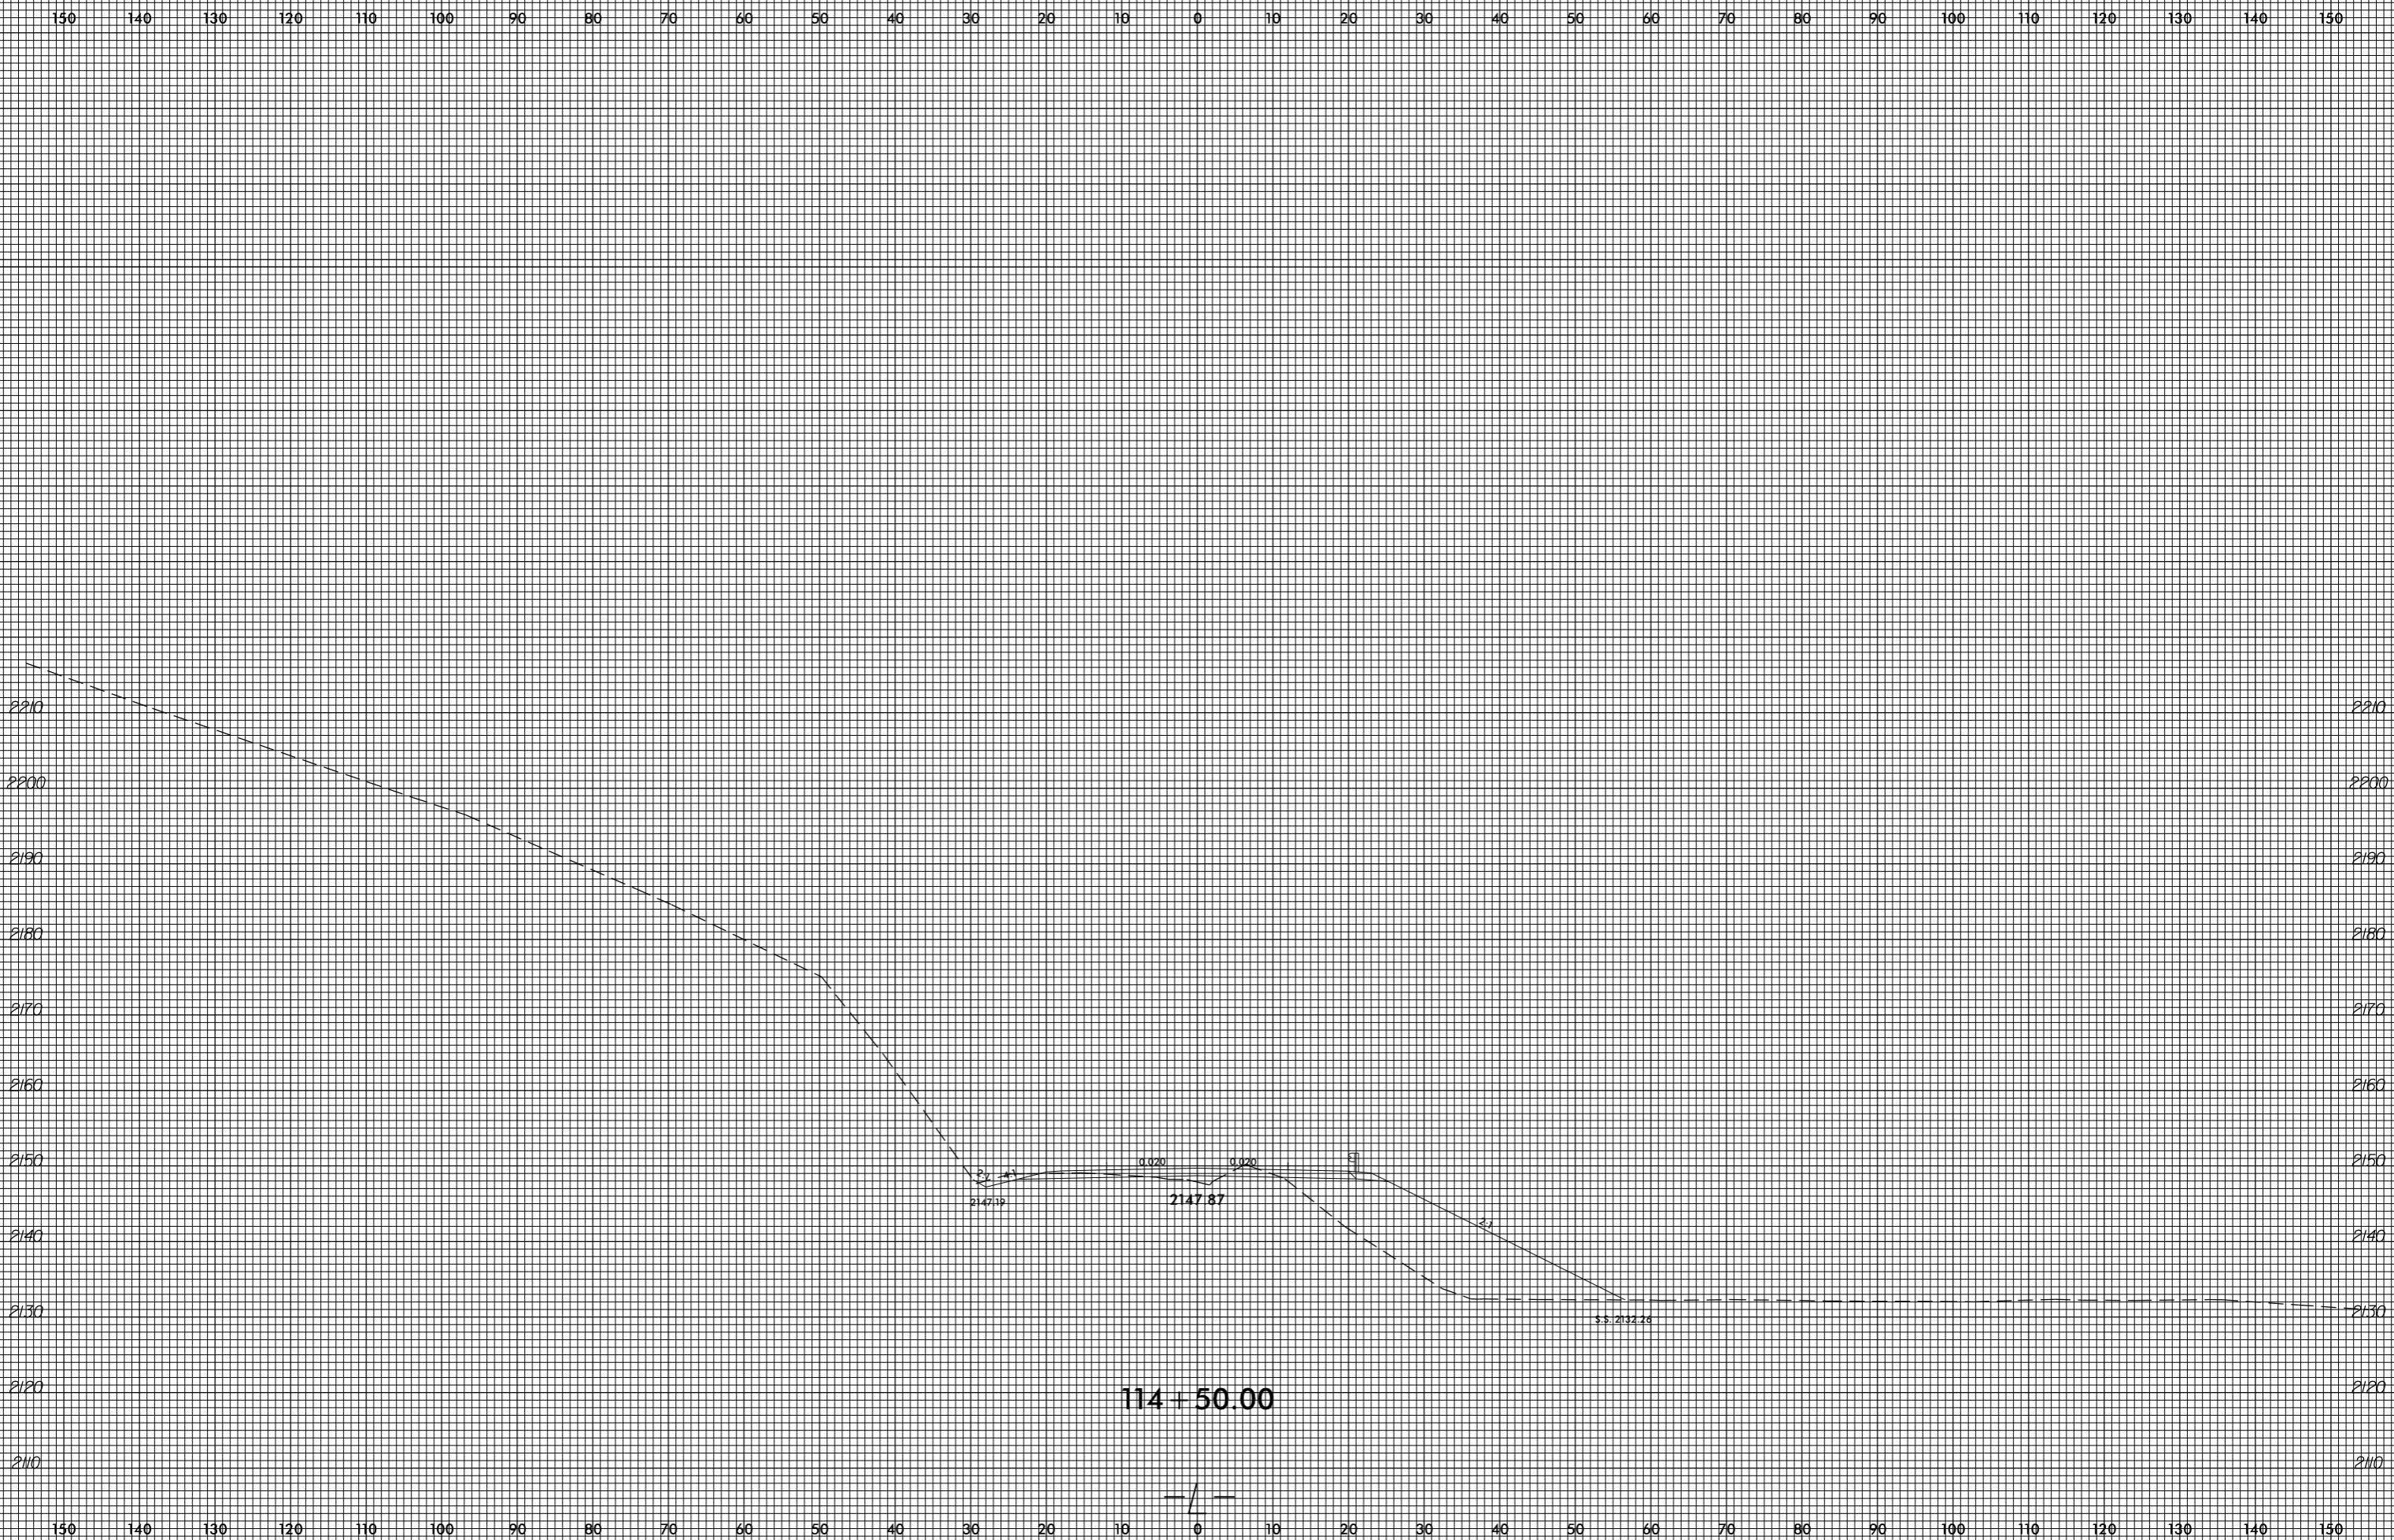


invalid expression
i:\asc\4753\Rey_xpl.L.dgn
User: eers@stark

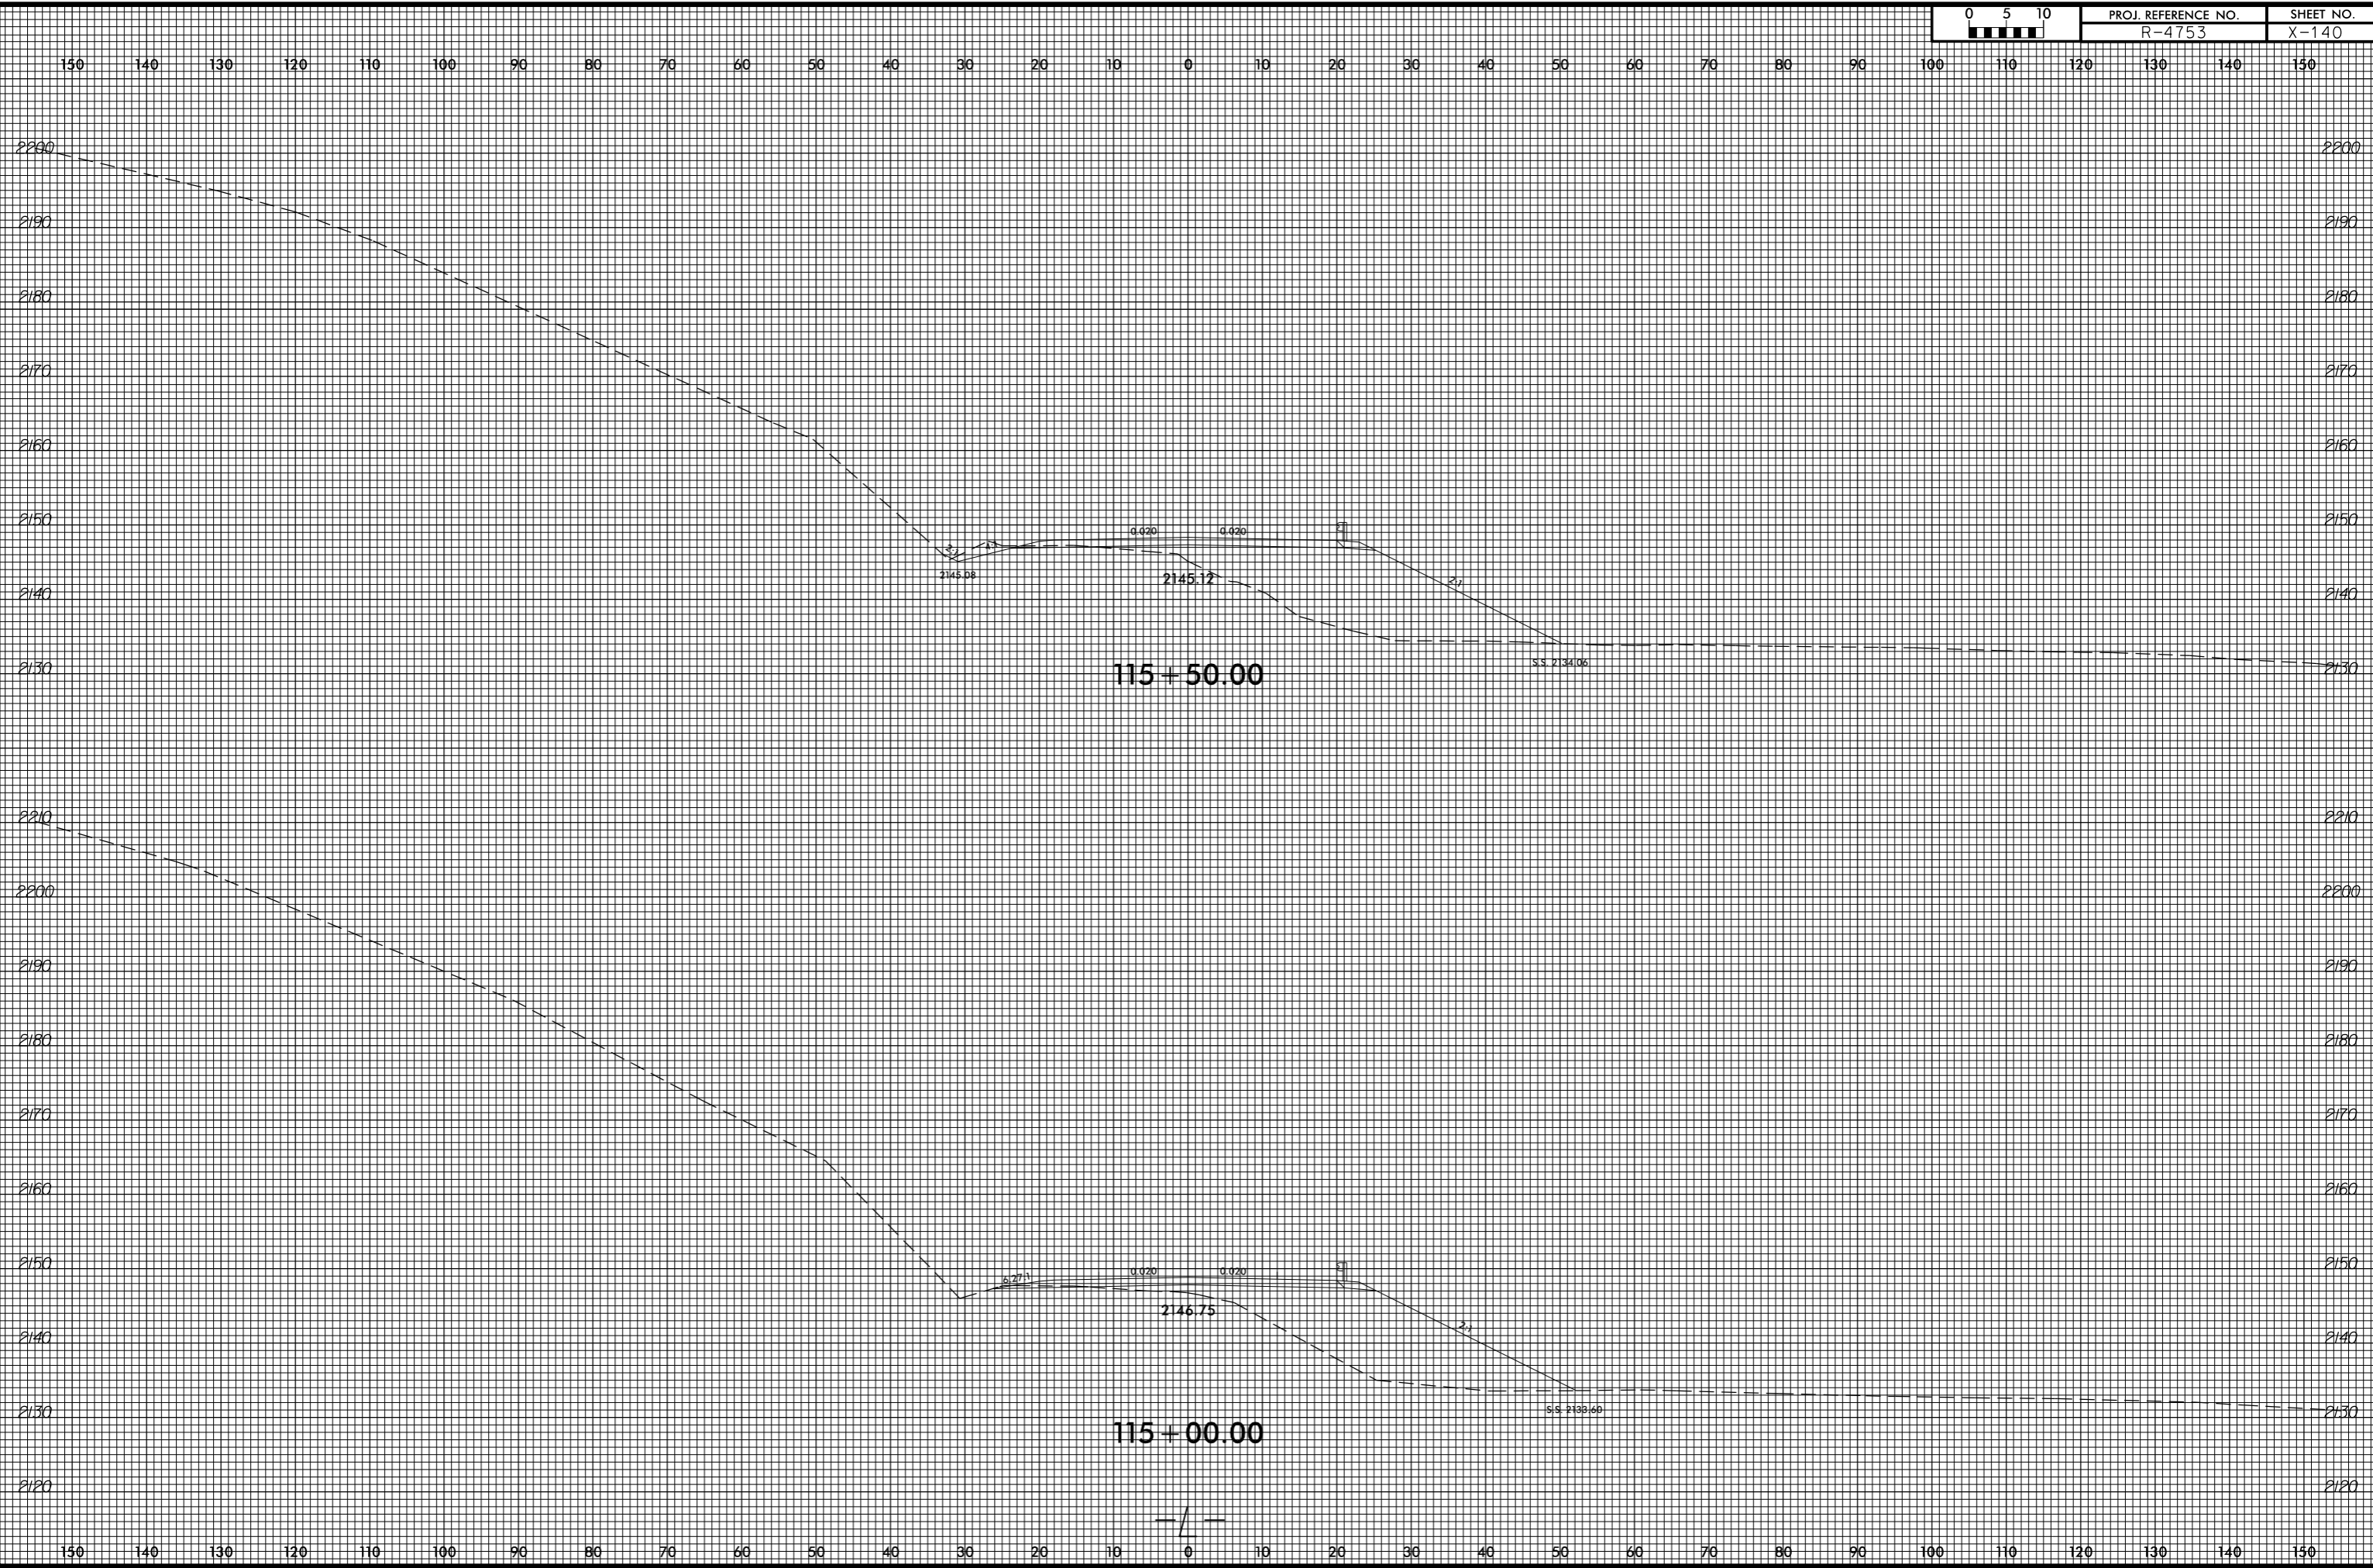

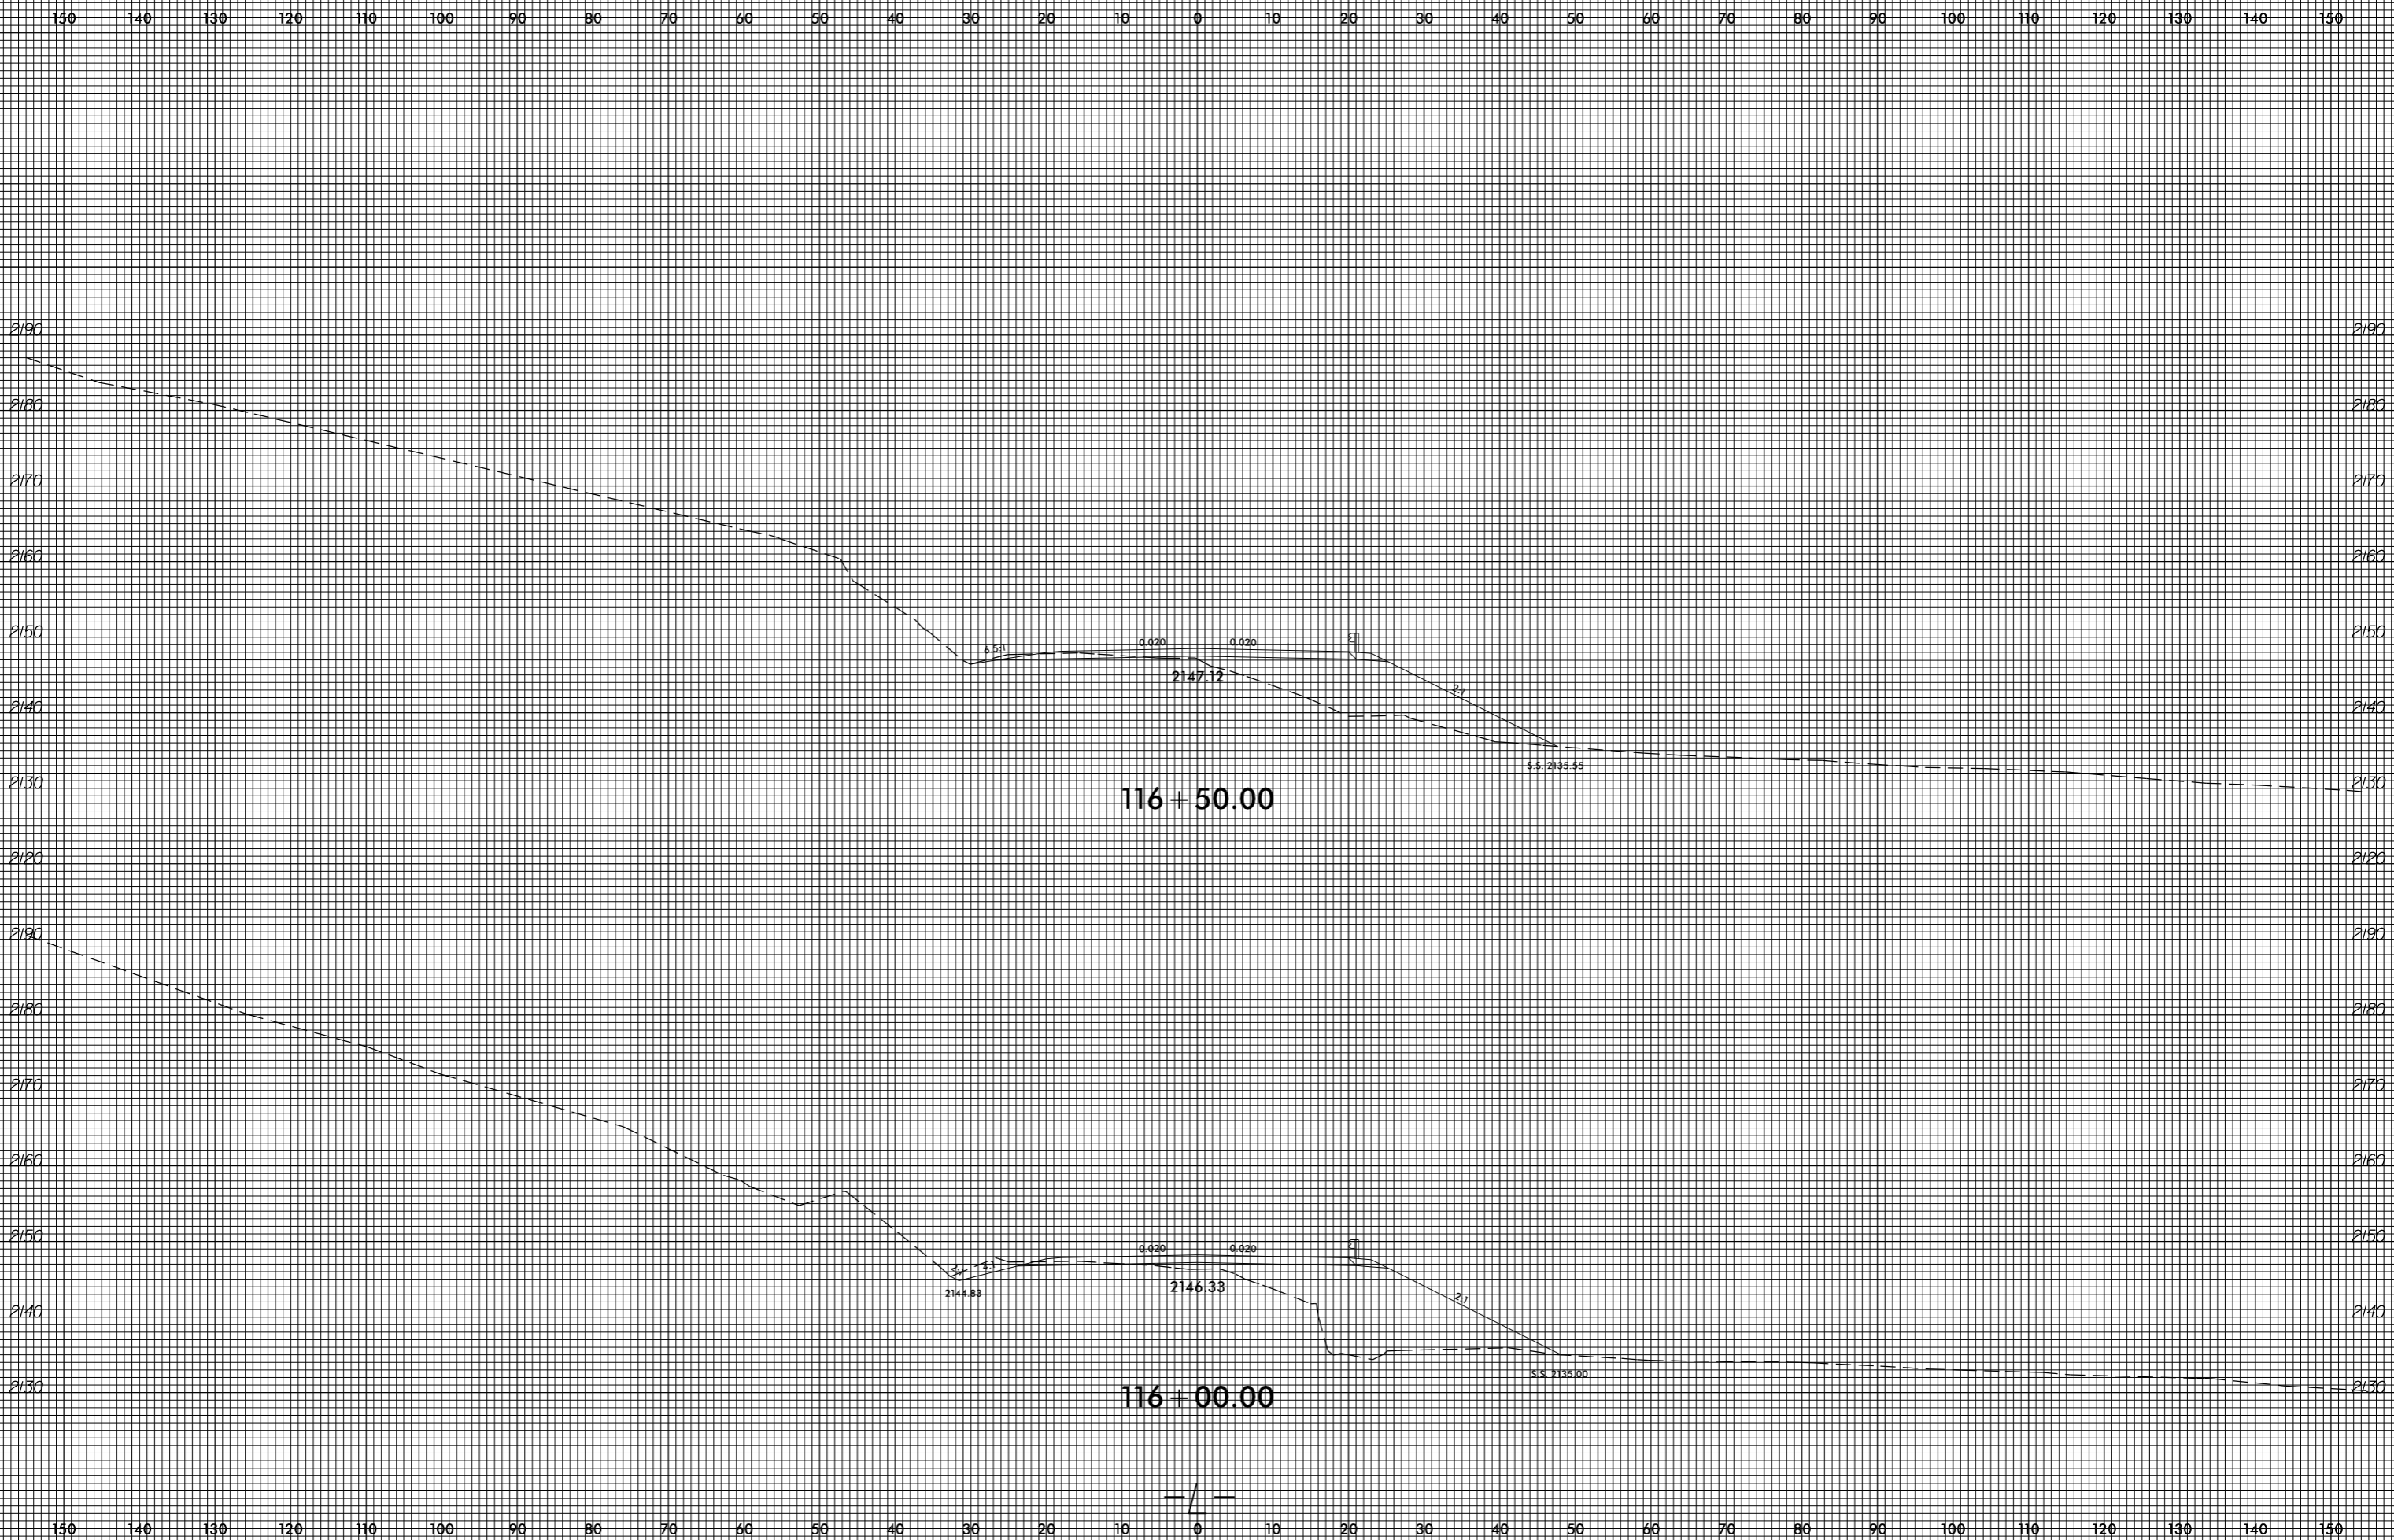



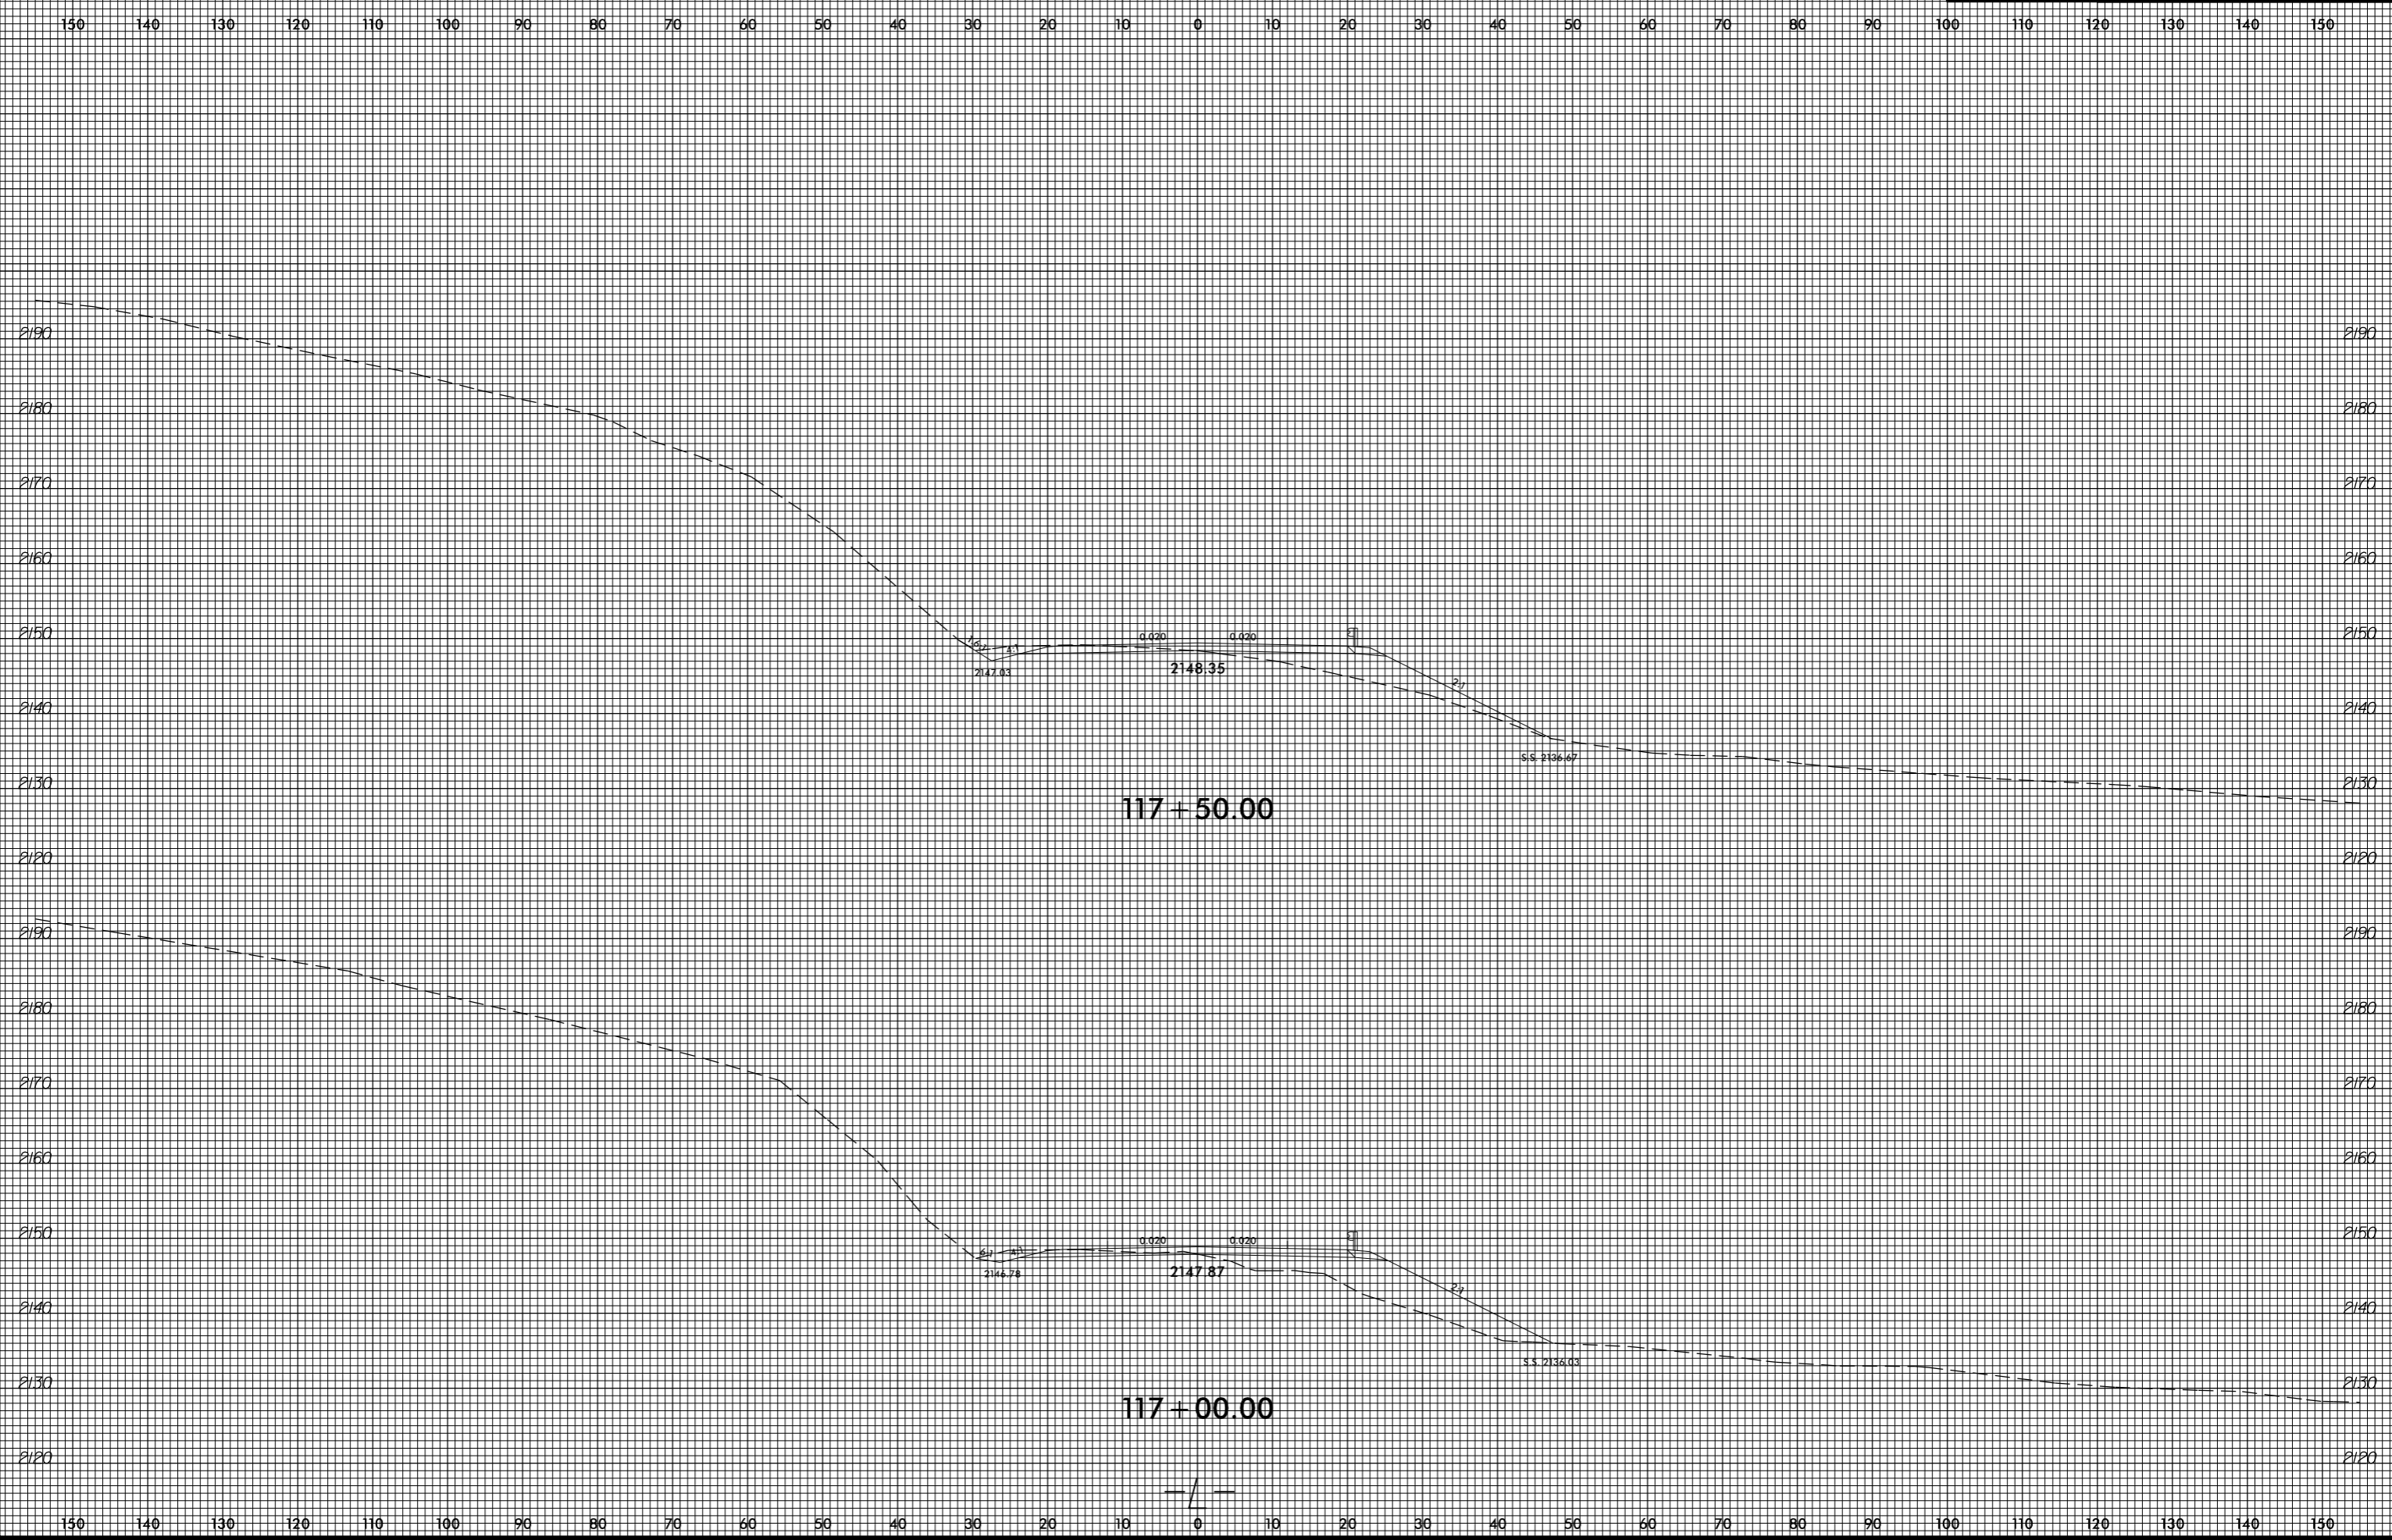


8/23/99

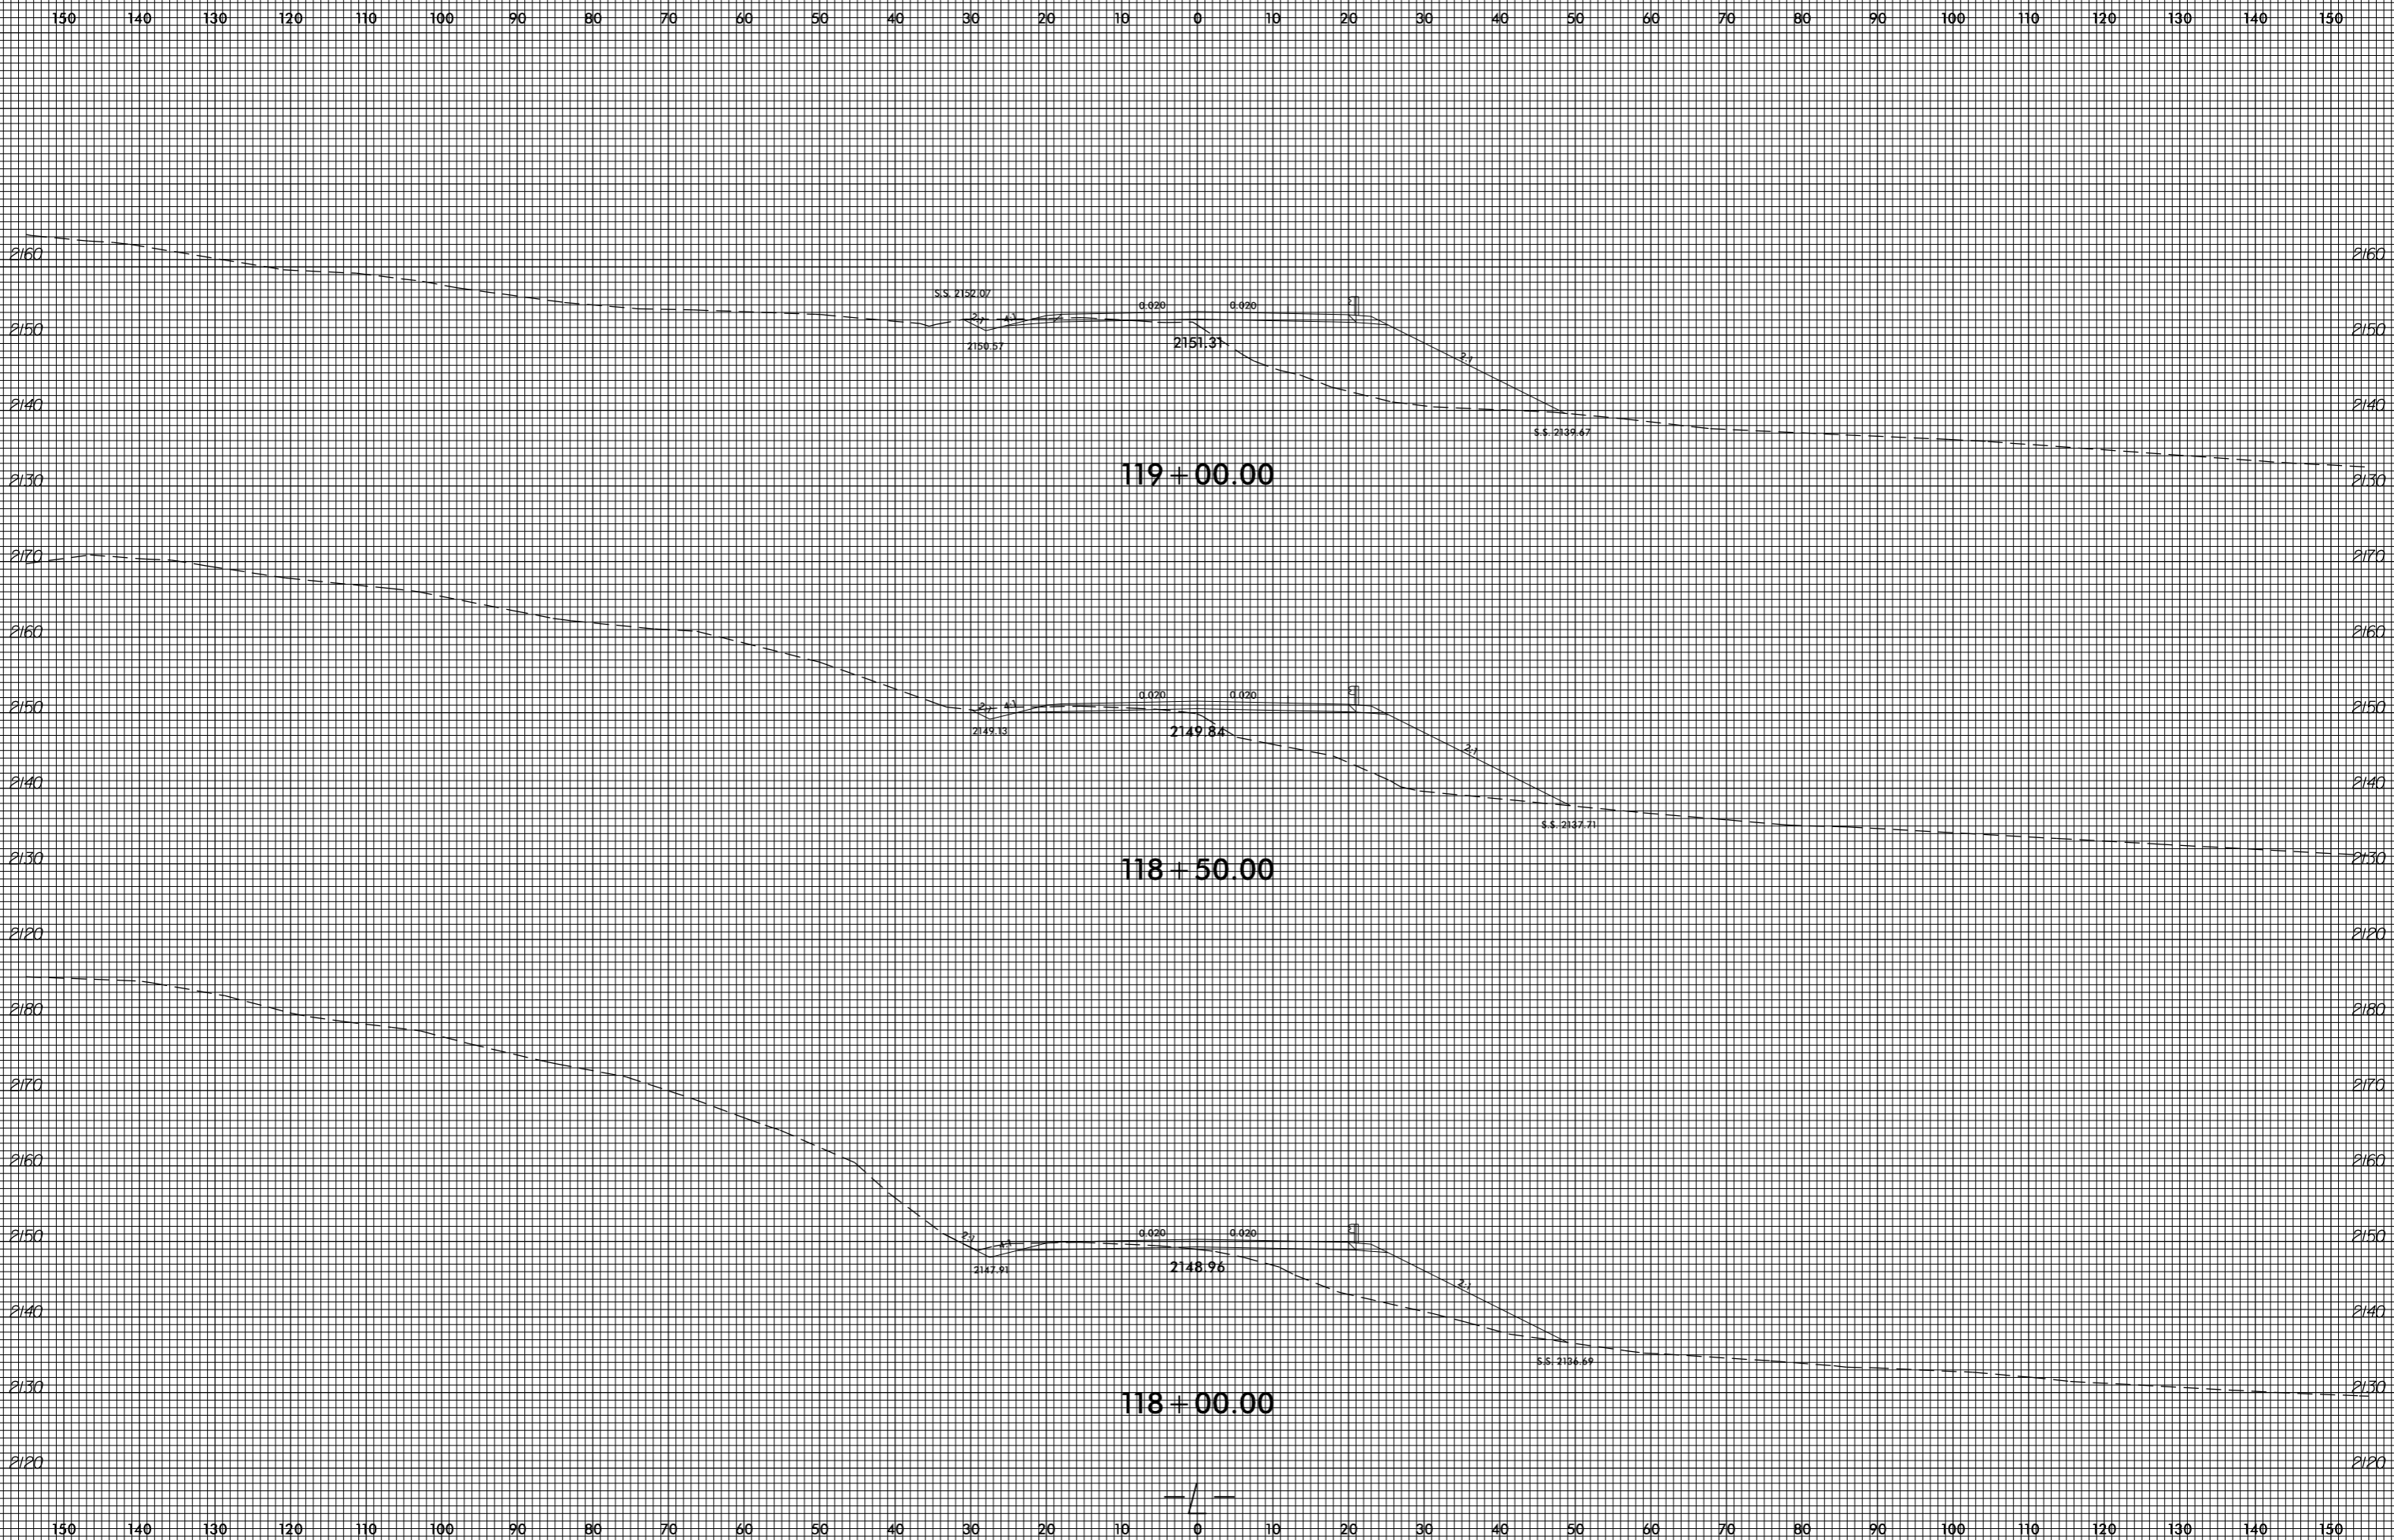



invalid expression
i:\xsc\14753.Rejy_xpl.L.dgn
User: eers@stark

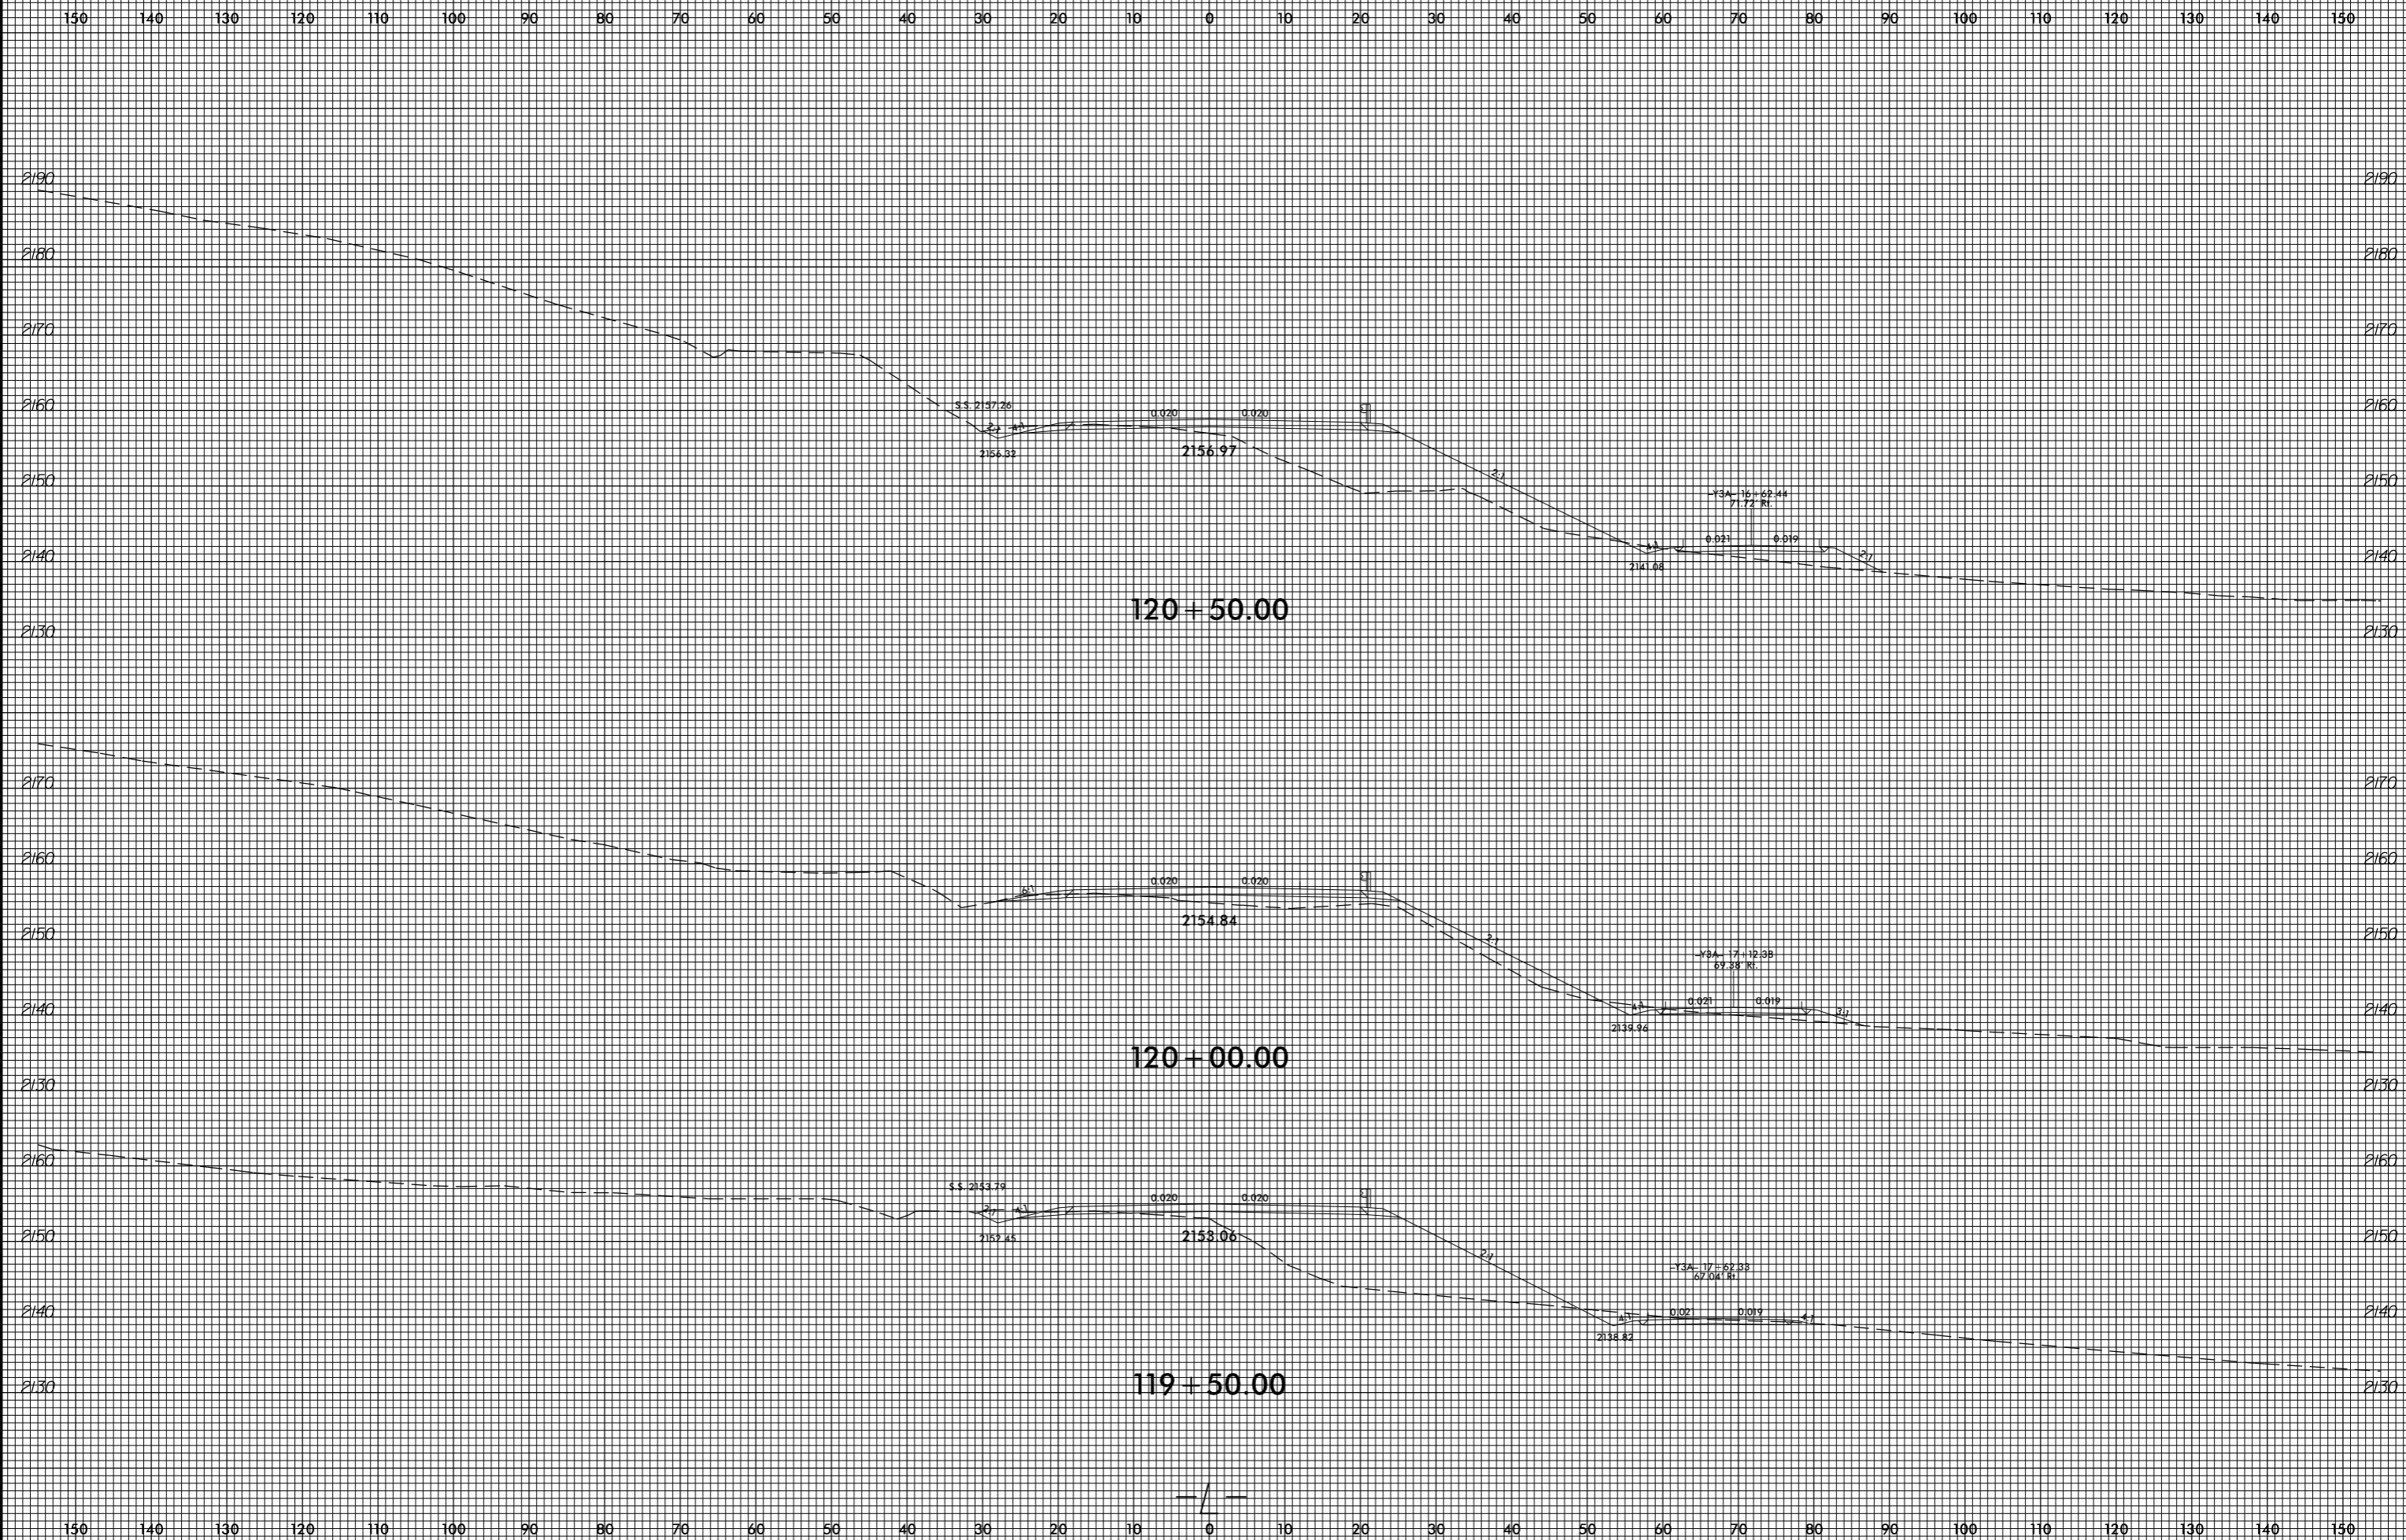

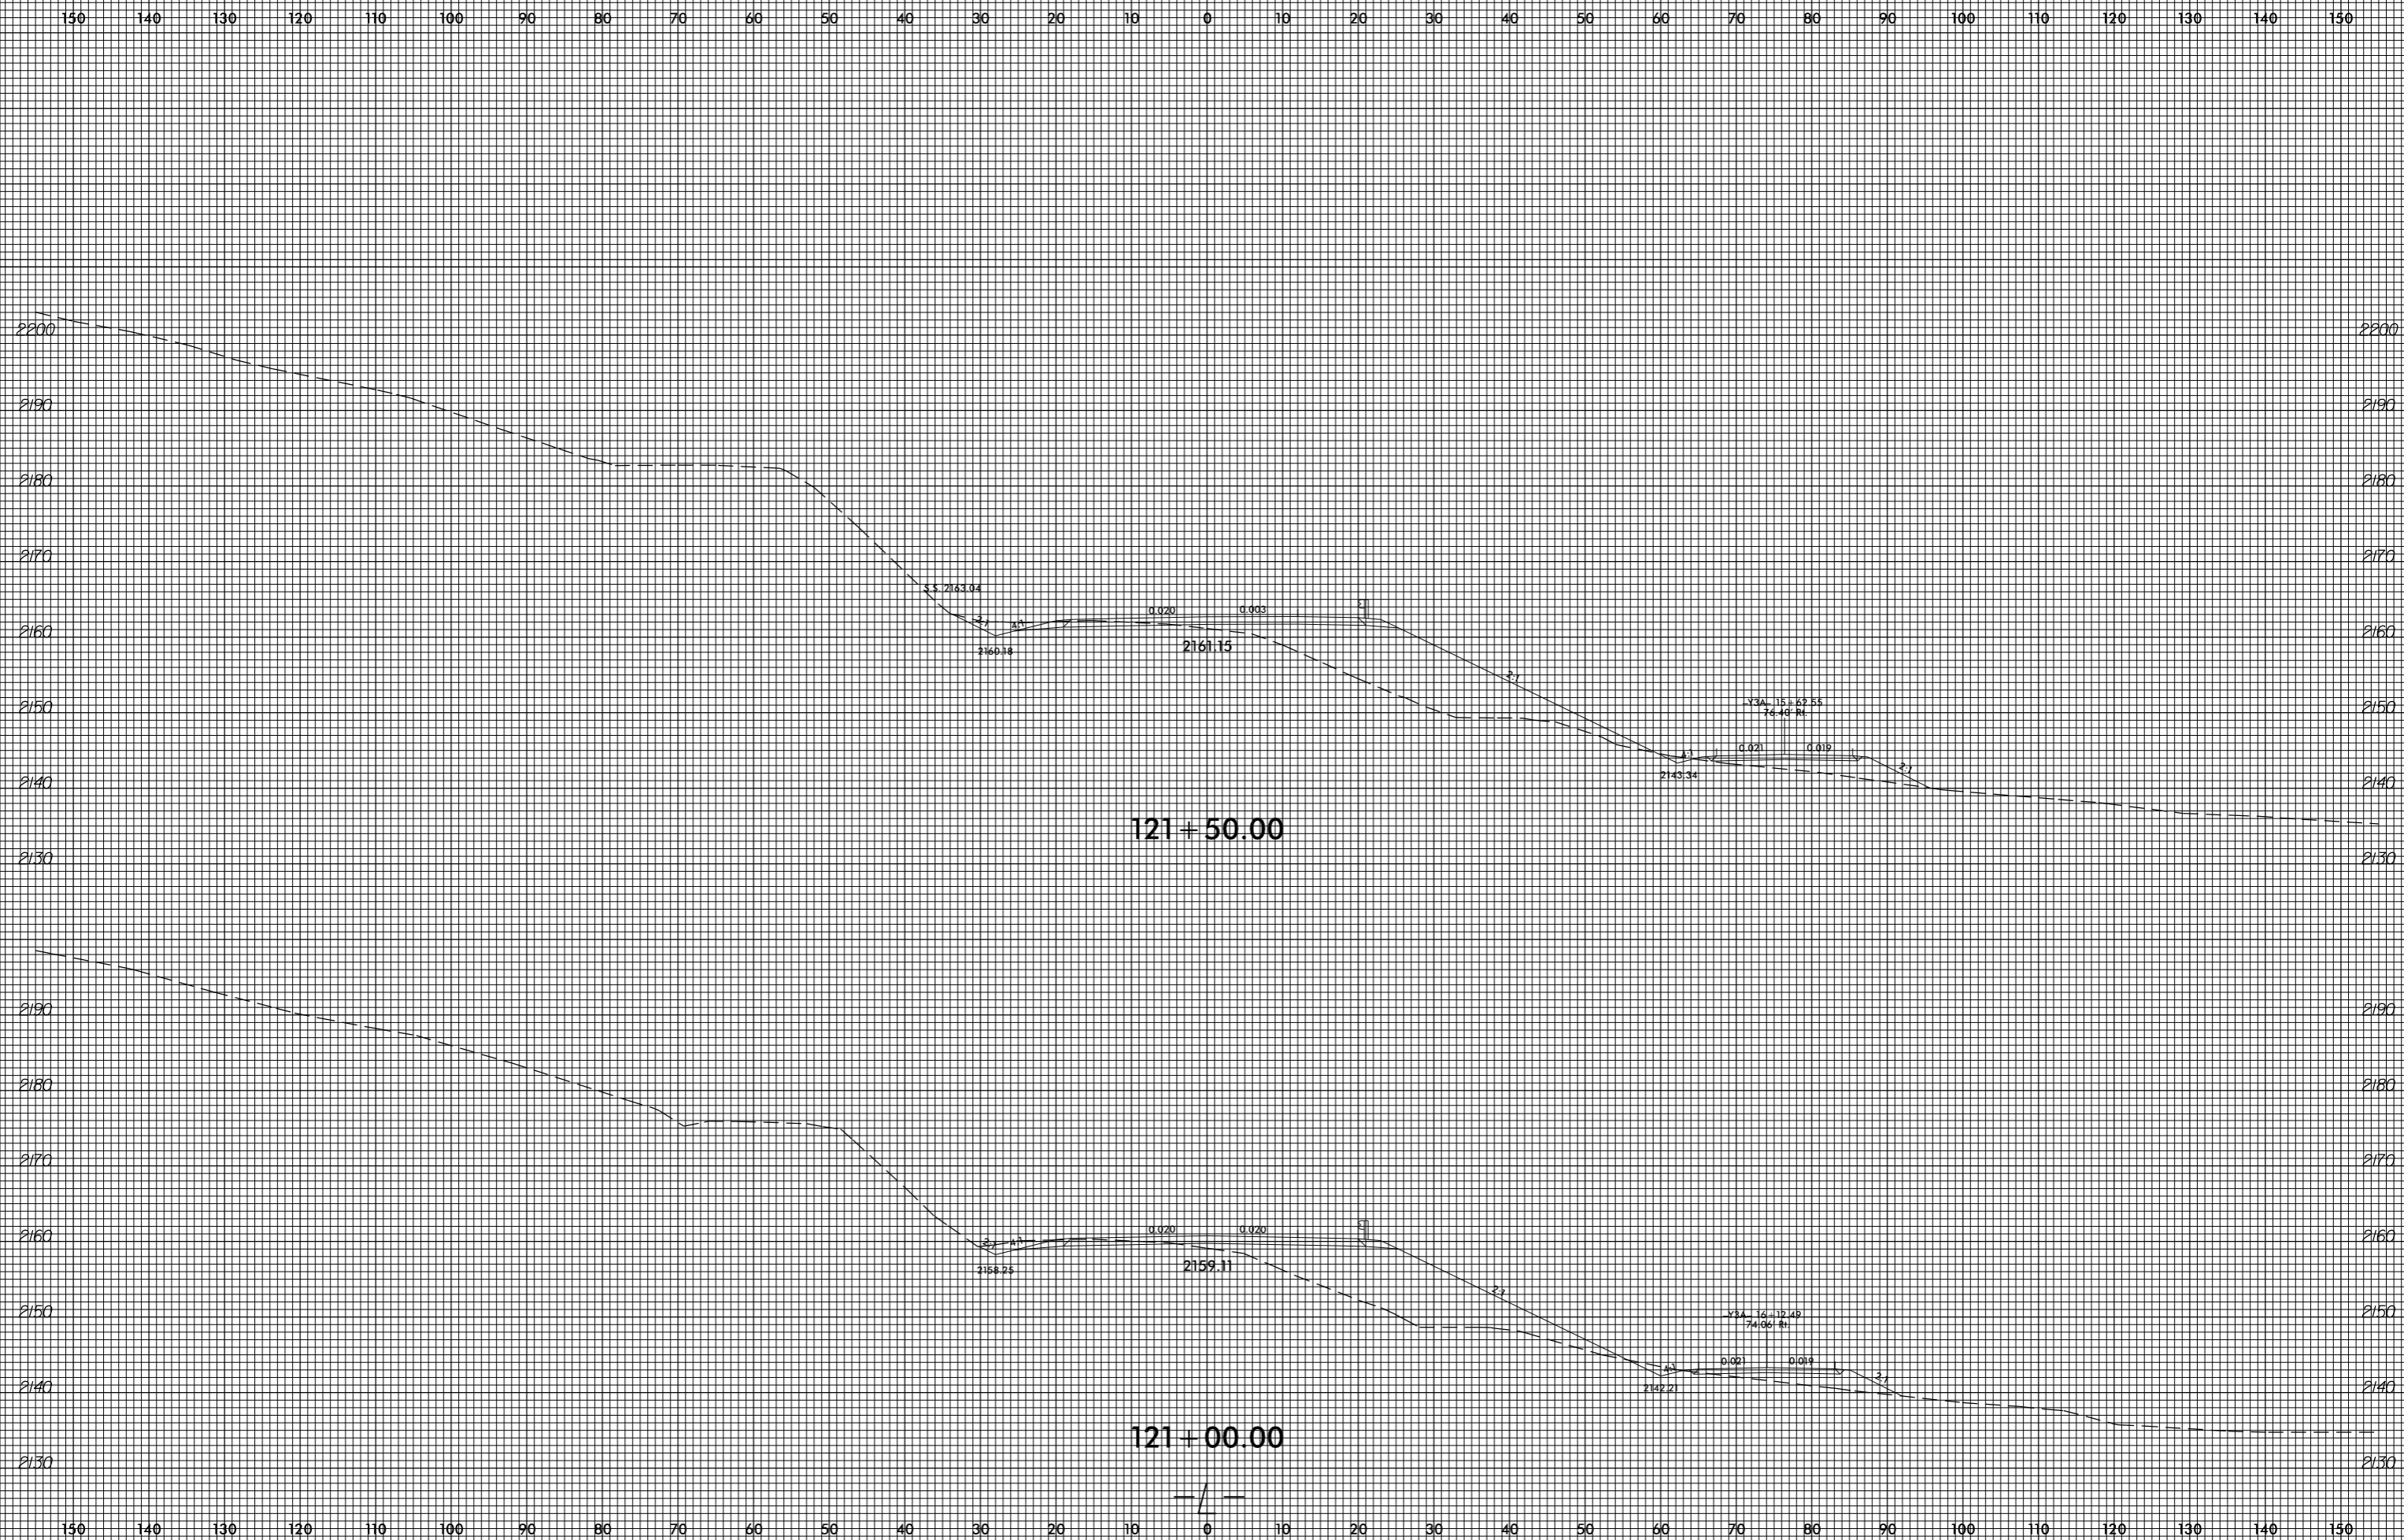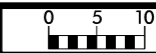


invalid expression
i:\xsc\14753.Rej...xp1.L.dgn
User: eers@stark

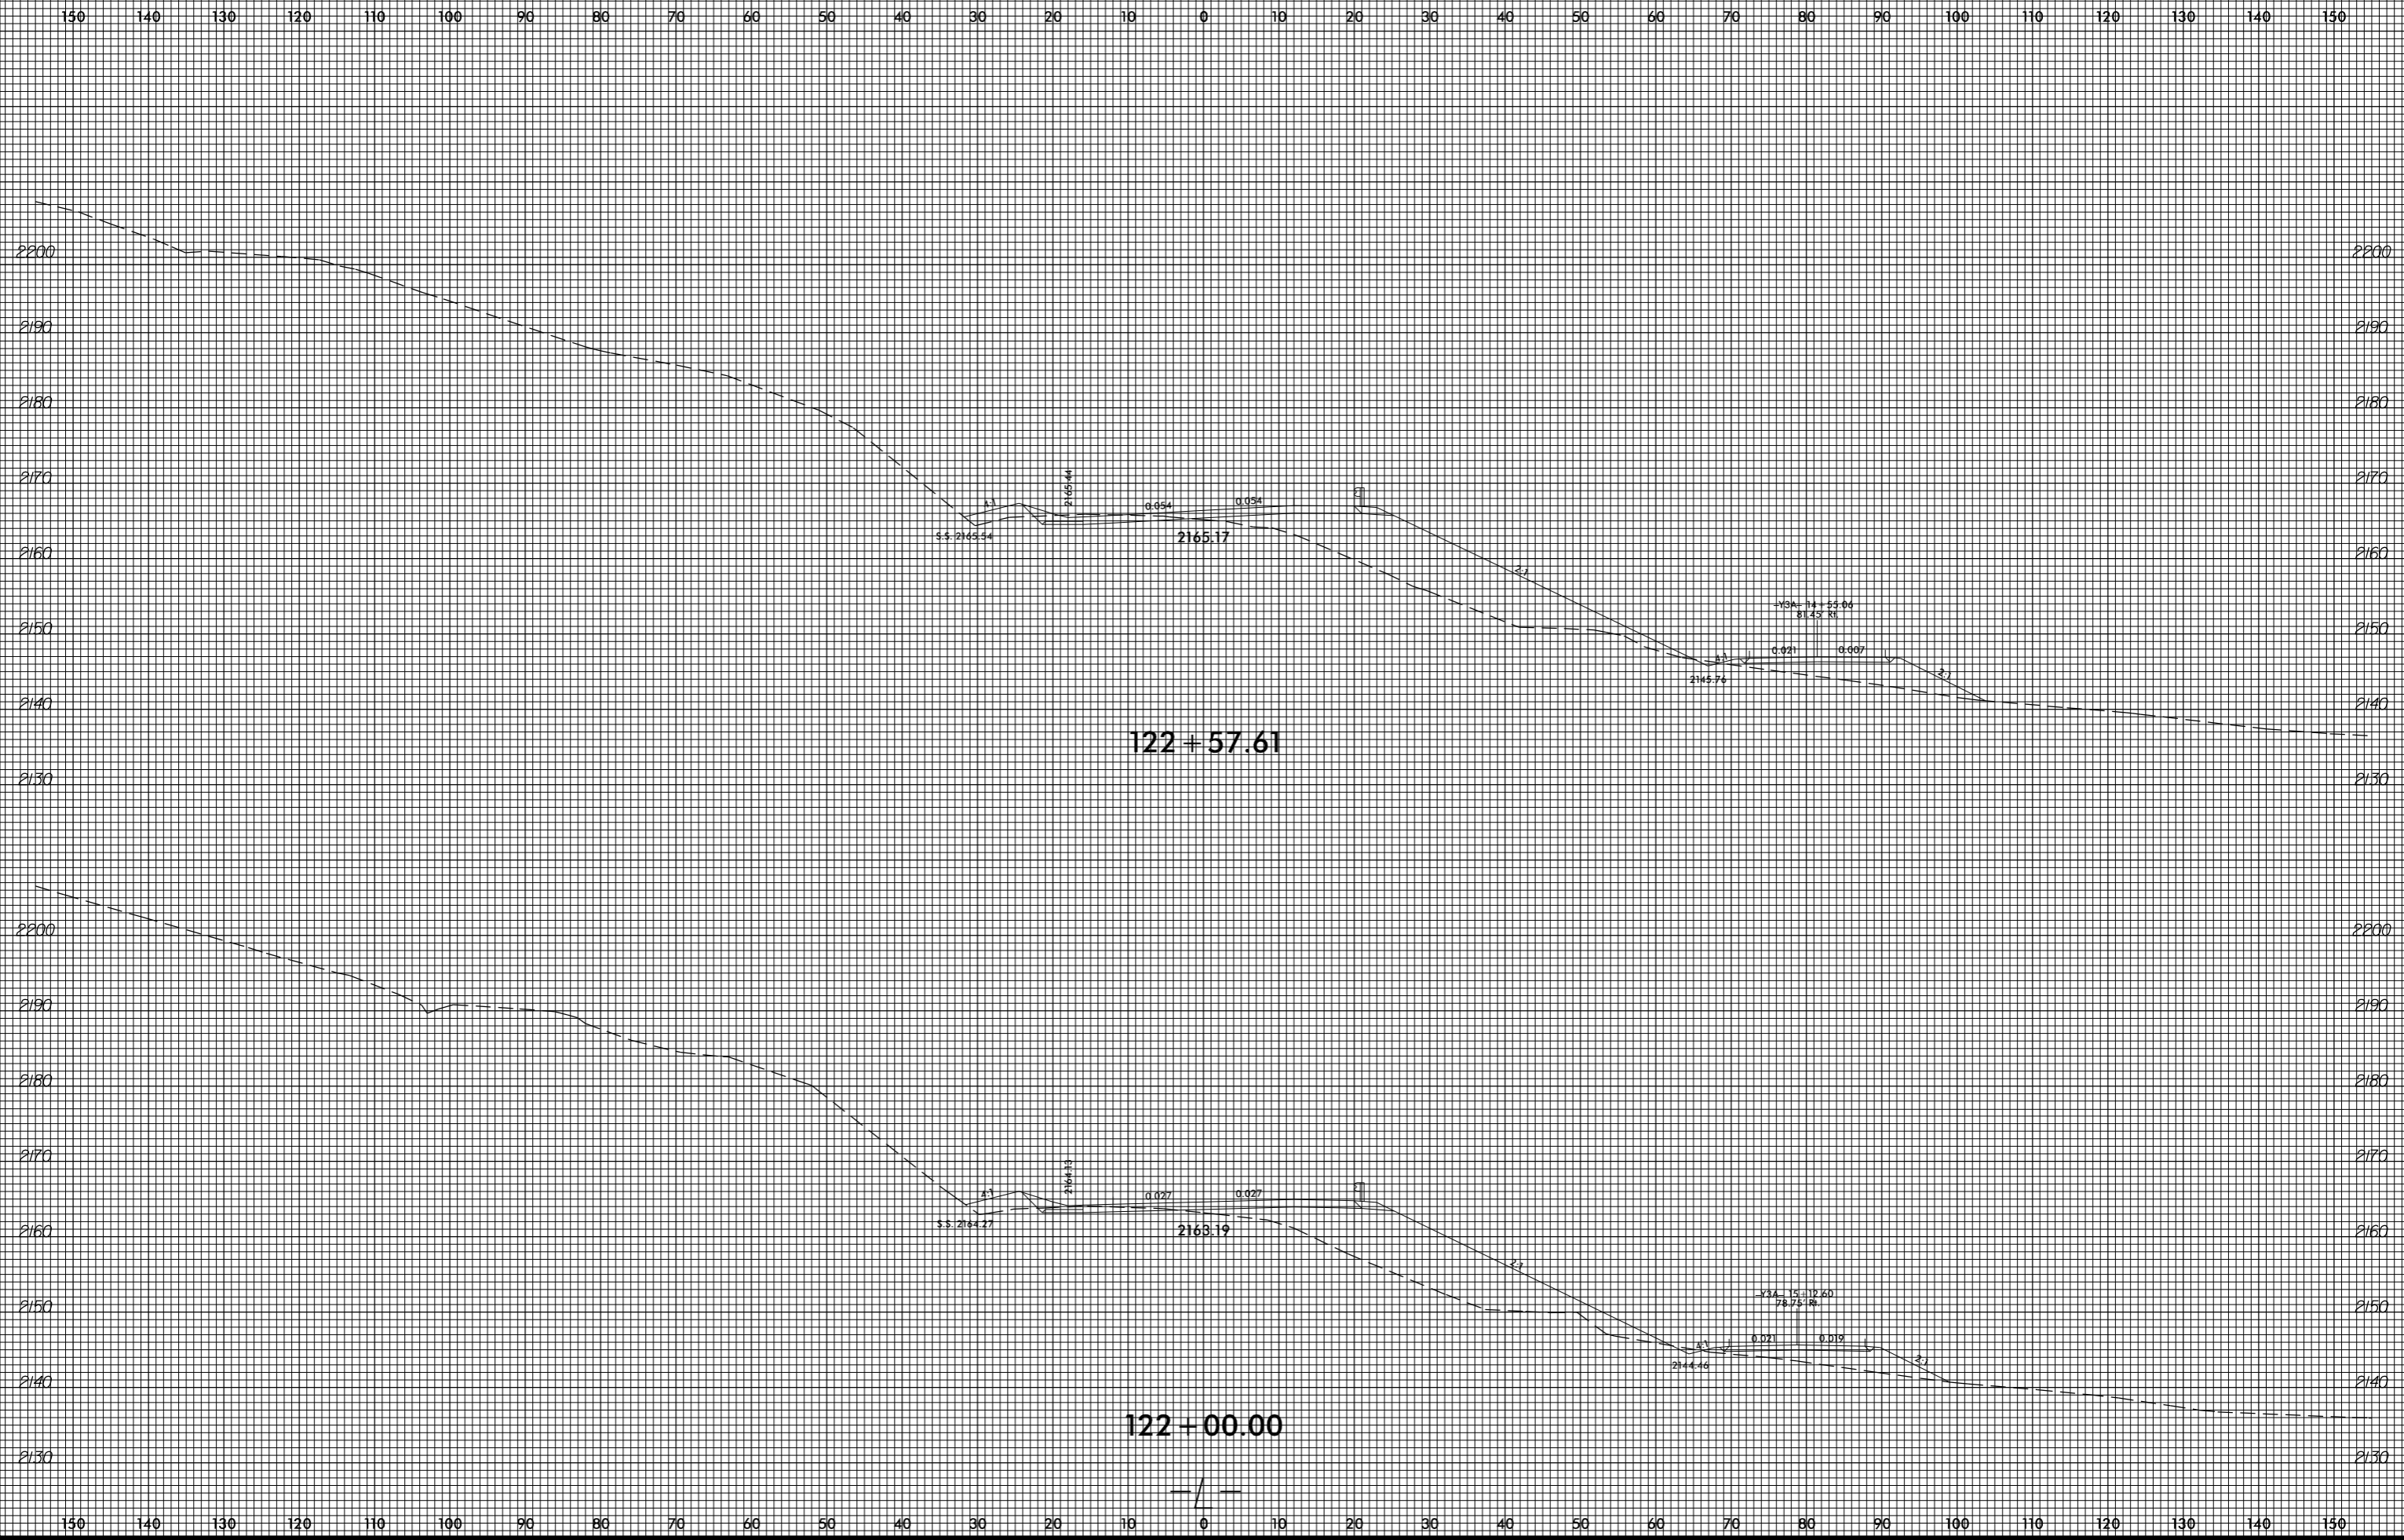


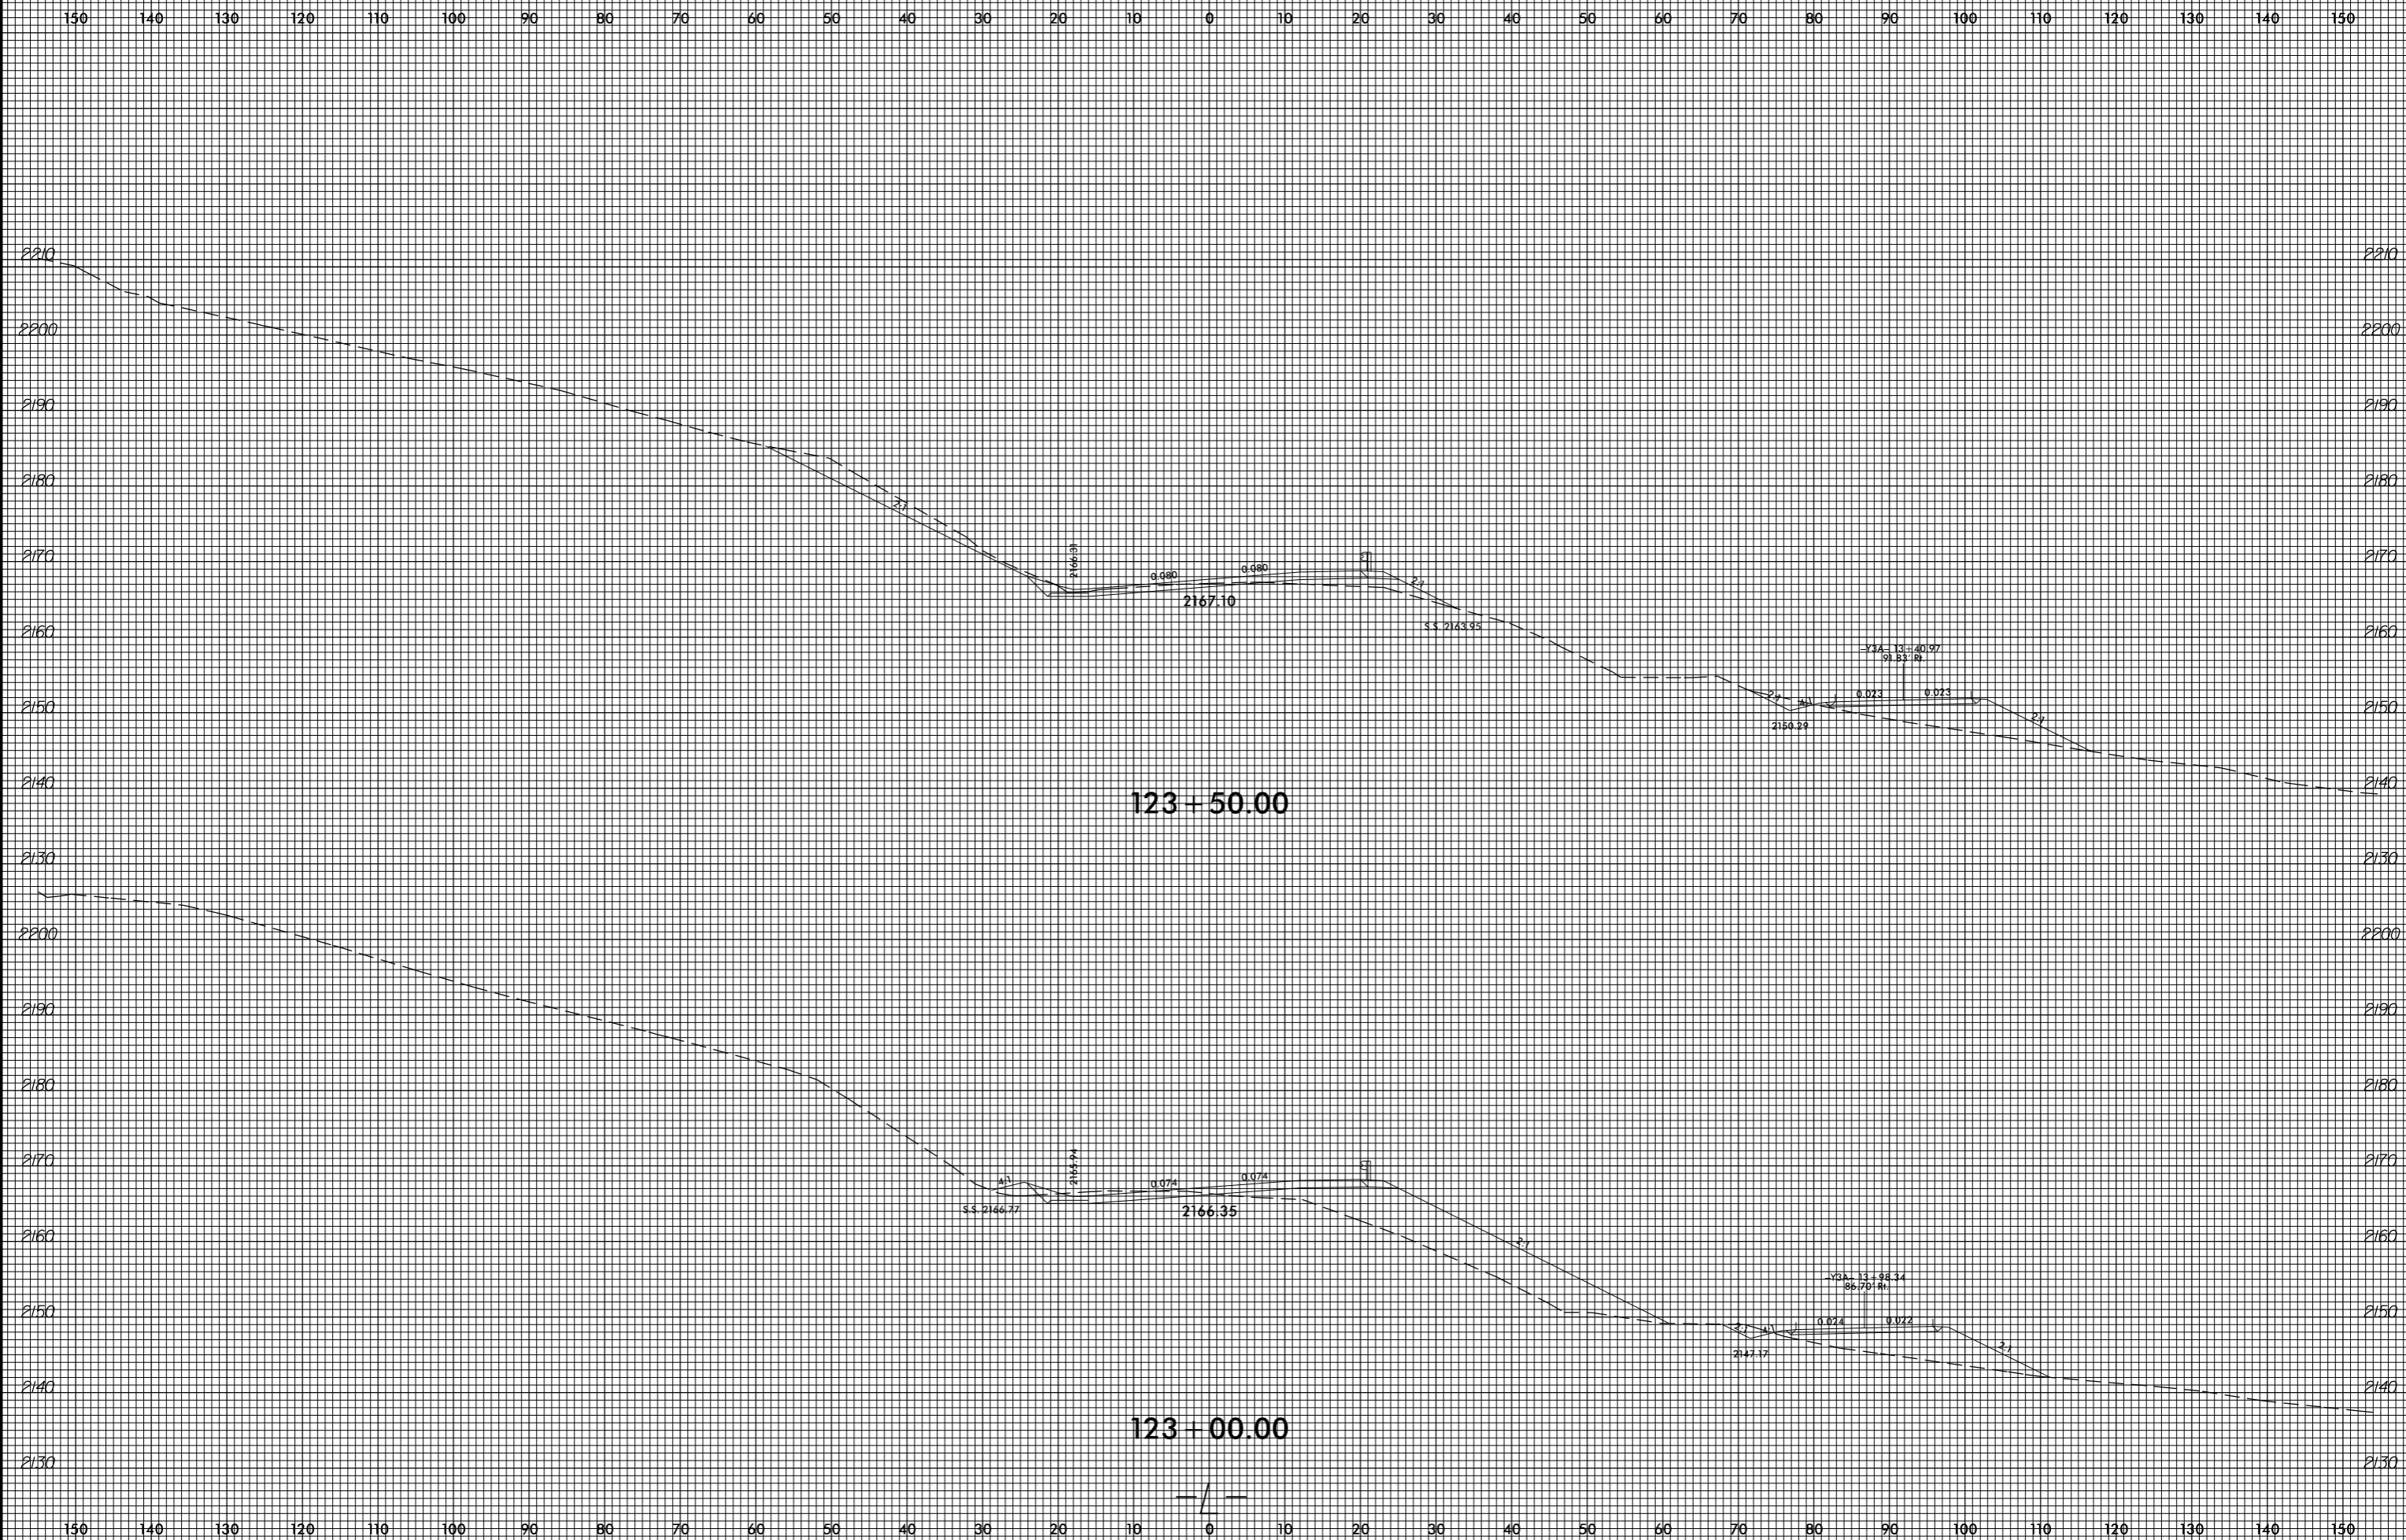



8/23/99

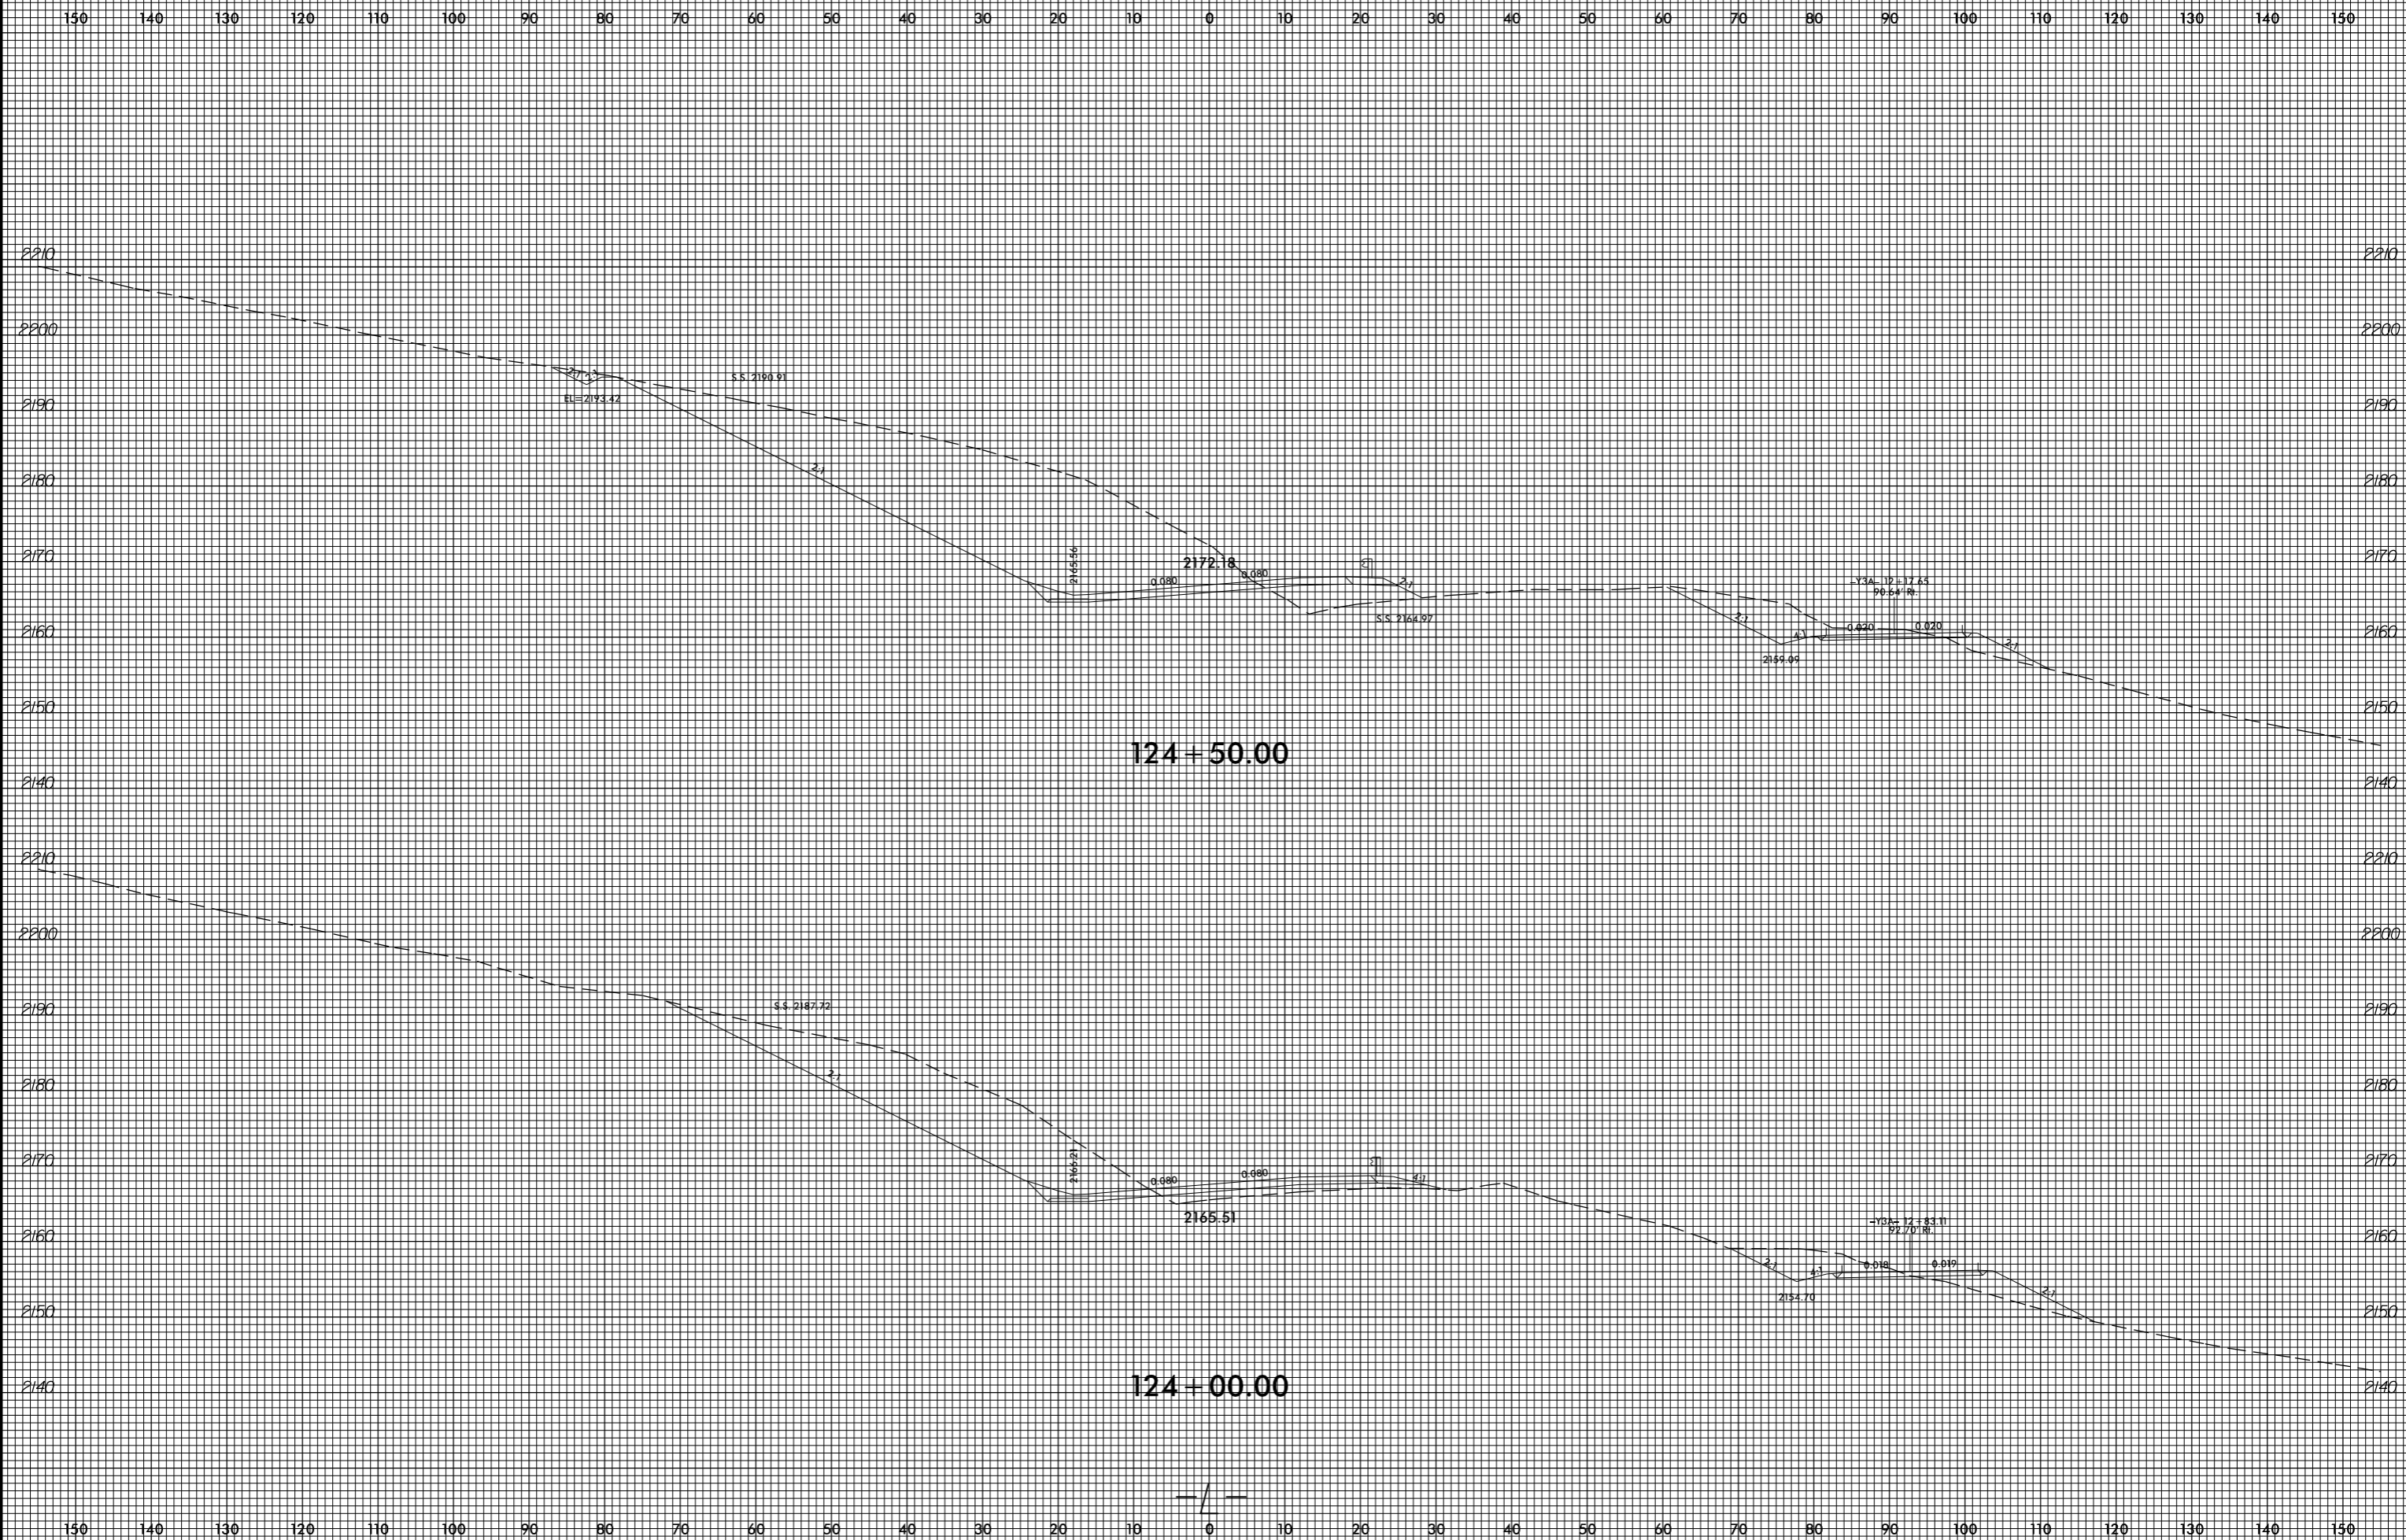

invalid expression
i:\xsc\4753_Rdy_xpl.L.dgn
User: eers@stark

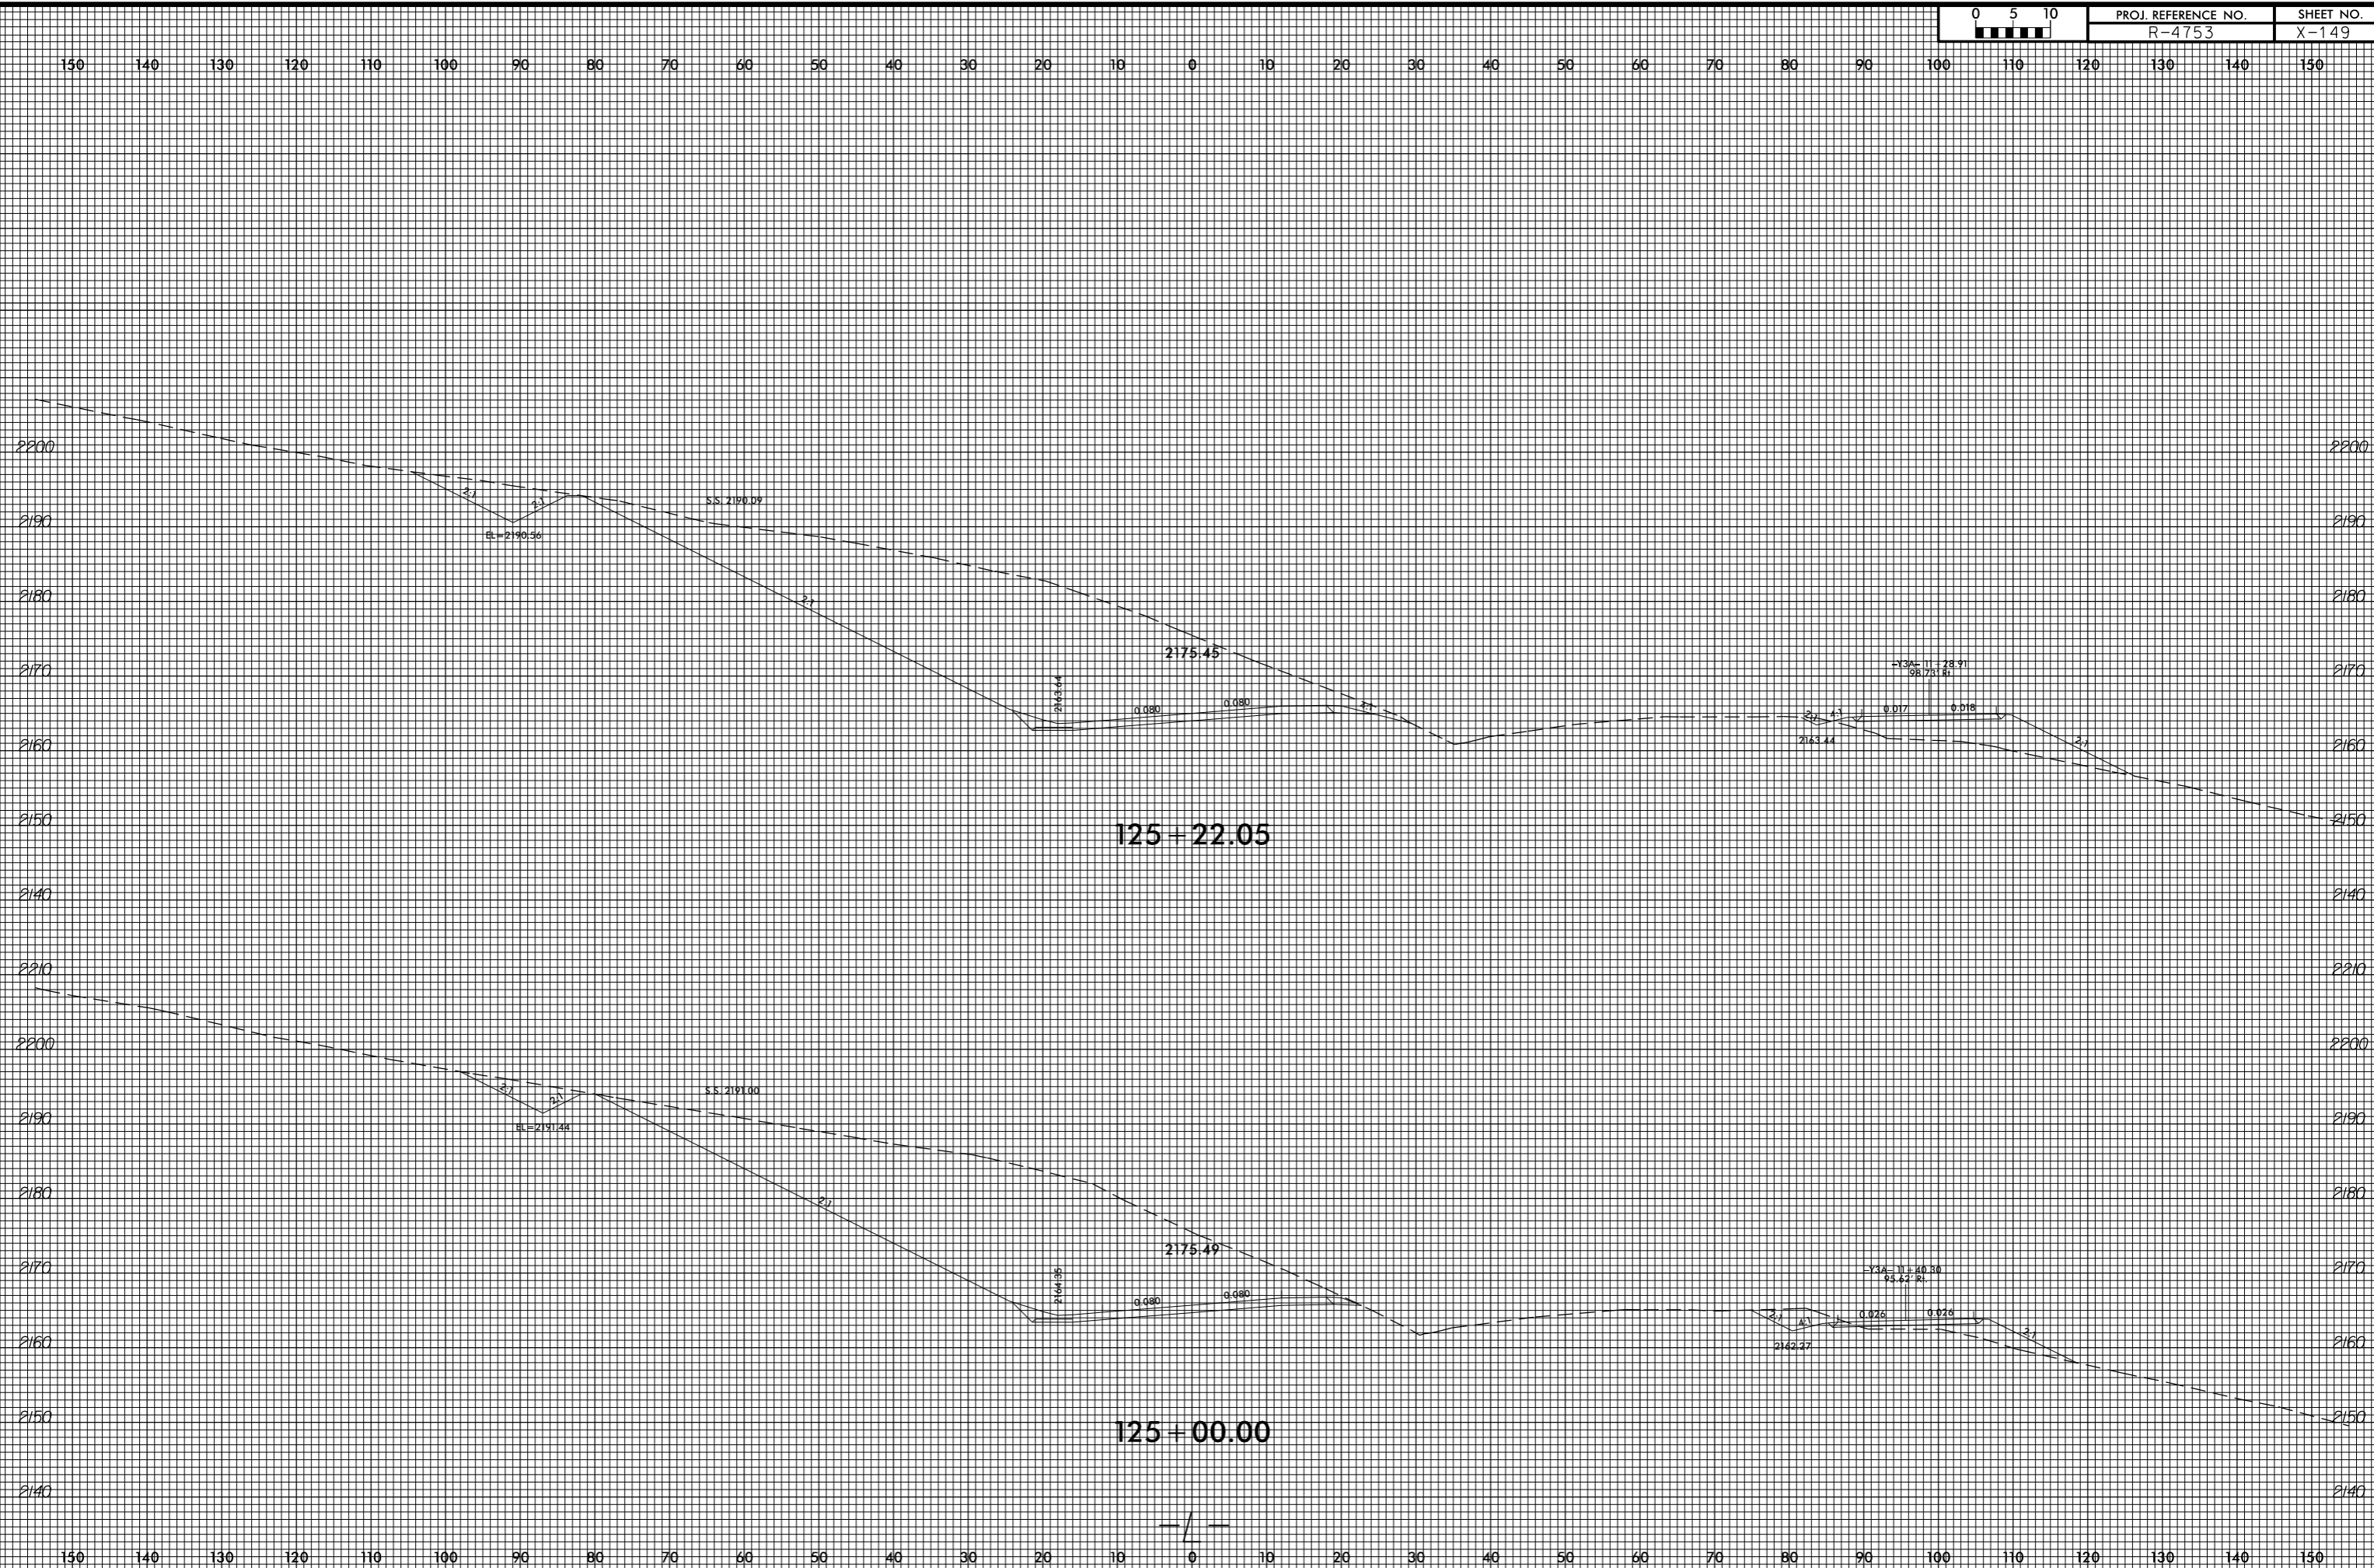

150 140 130 120 110 100 90 80 70 60 50 40 30 20 10 0 10 20 30 40 50 60 70 80 90 100 110 120 130 140 150

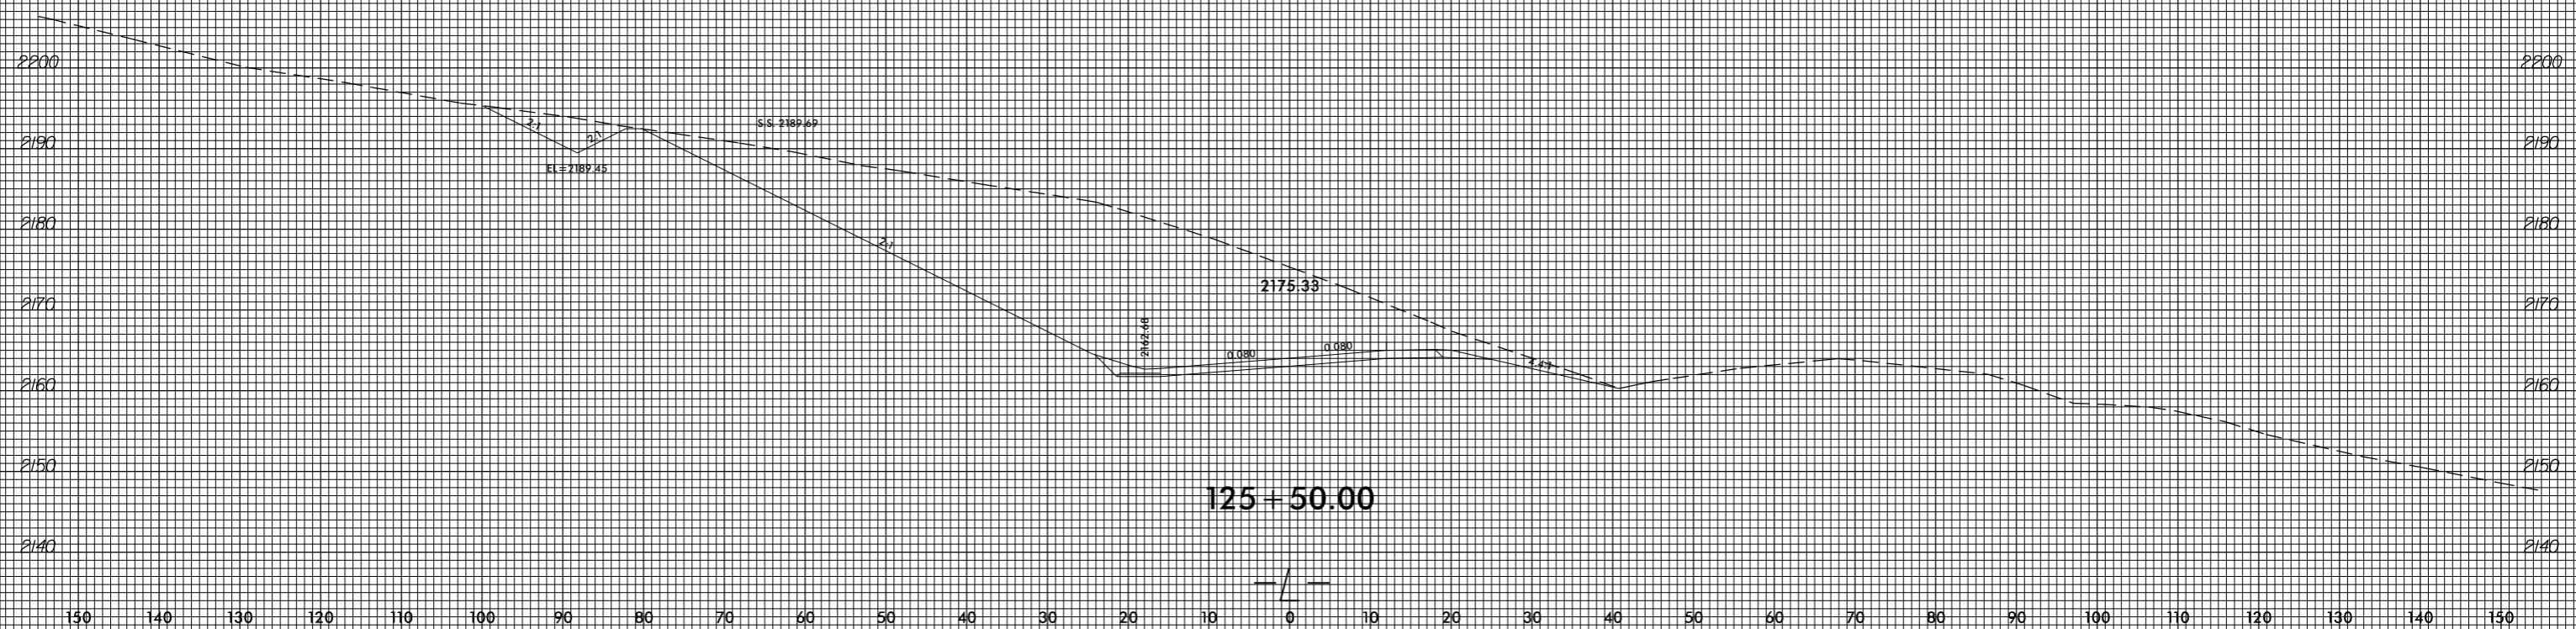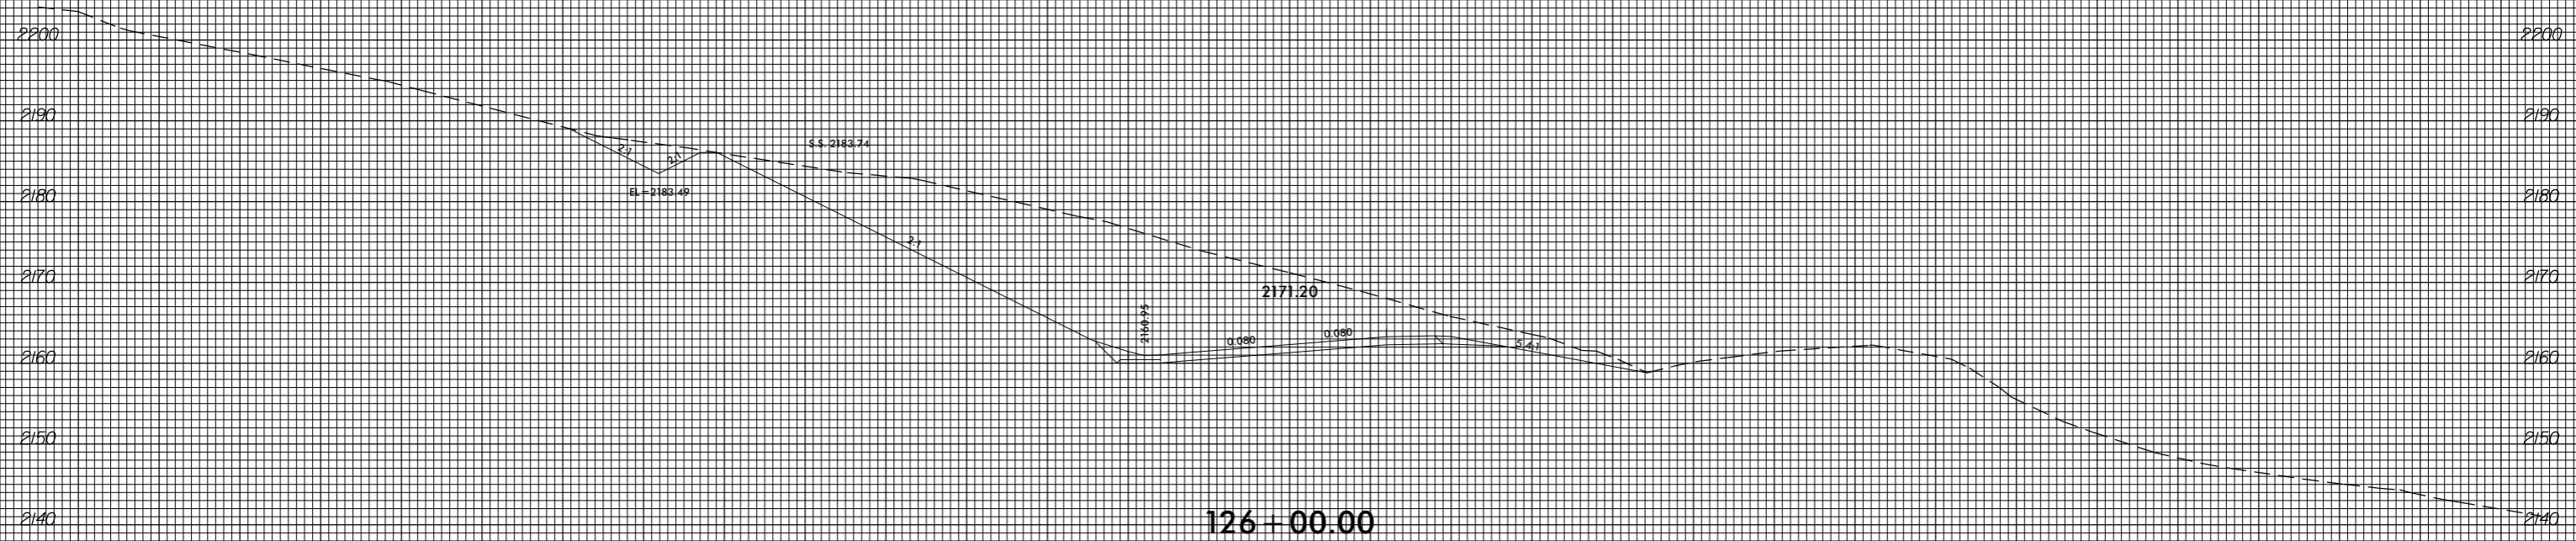


invalid expression
i:\xsc\4753_Rdy_xpl.L.dgn
User: eers@stark




8/23/99

0 5 10	PROJ. REFERENCE NO. R-4753	SHEET NO. X-152
--------	-------------------------------	--------------------

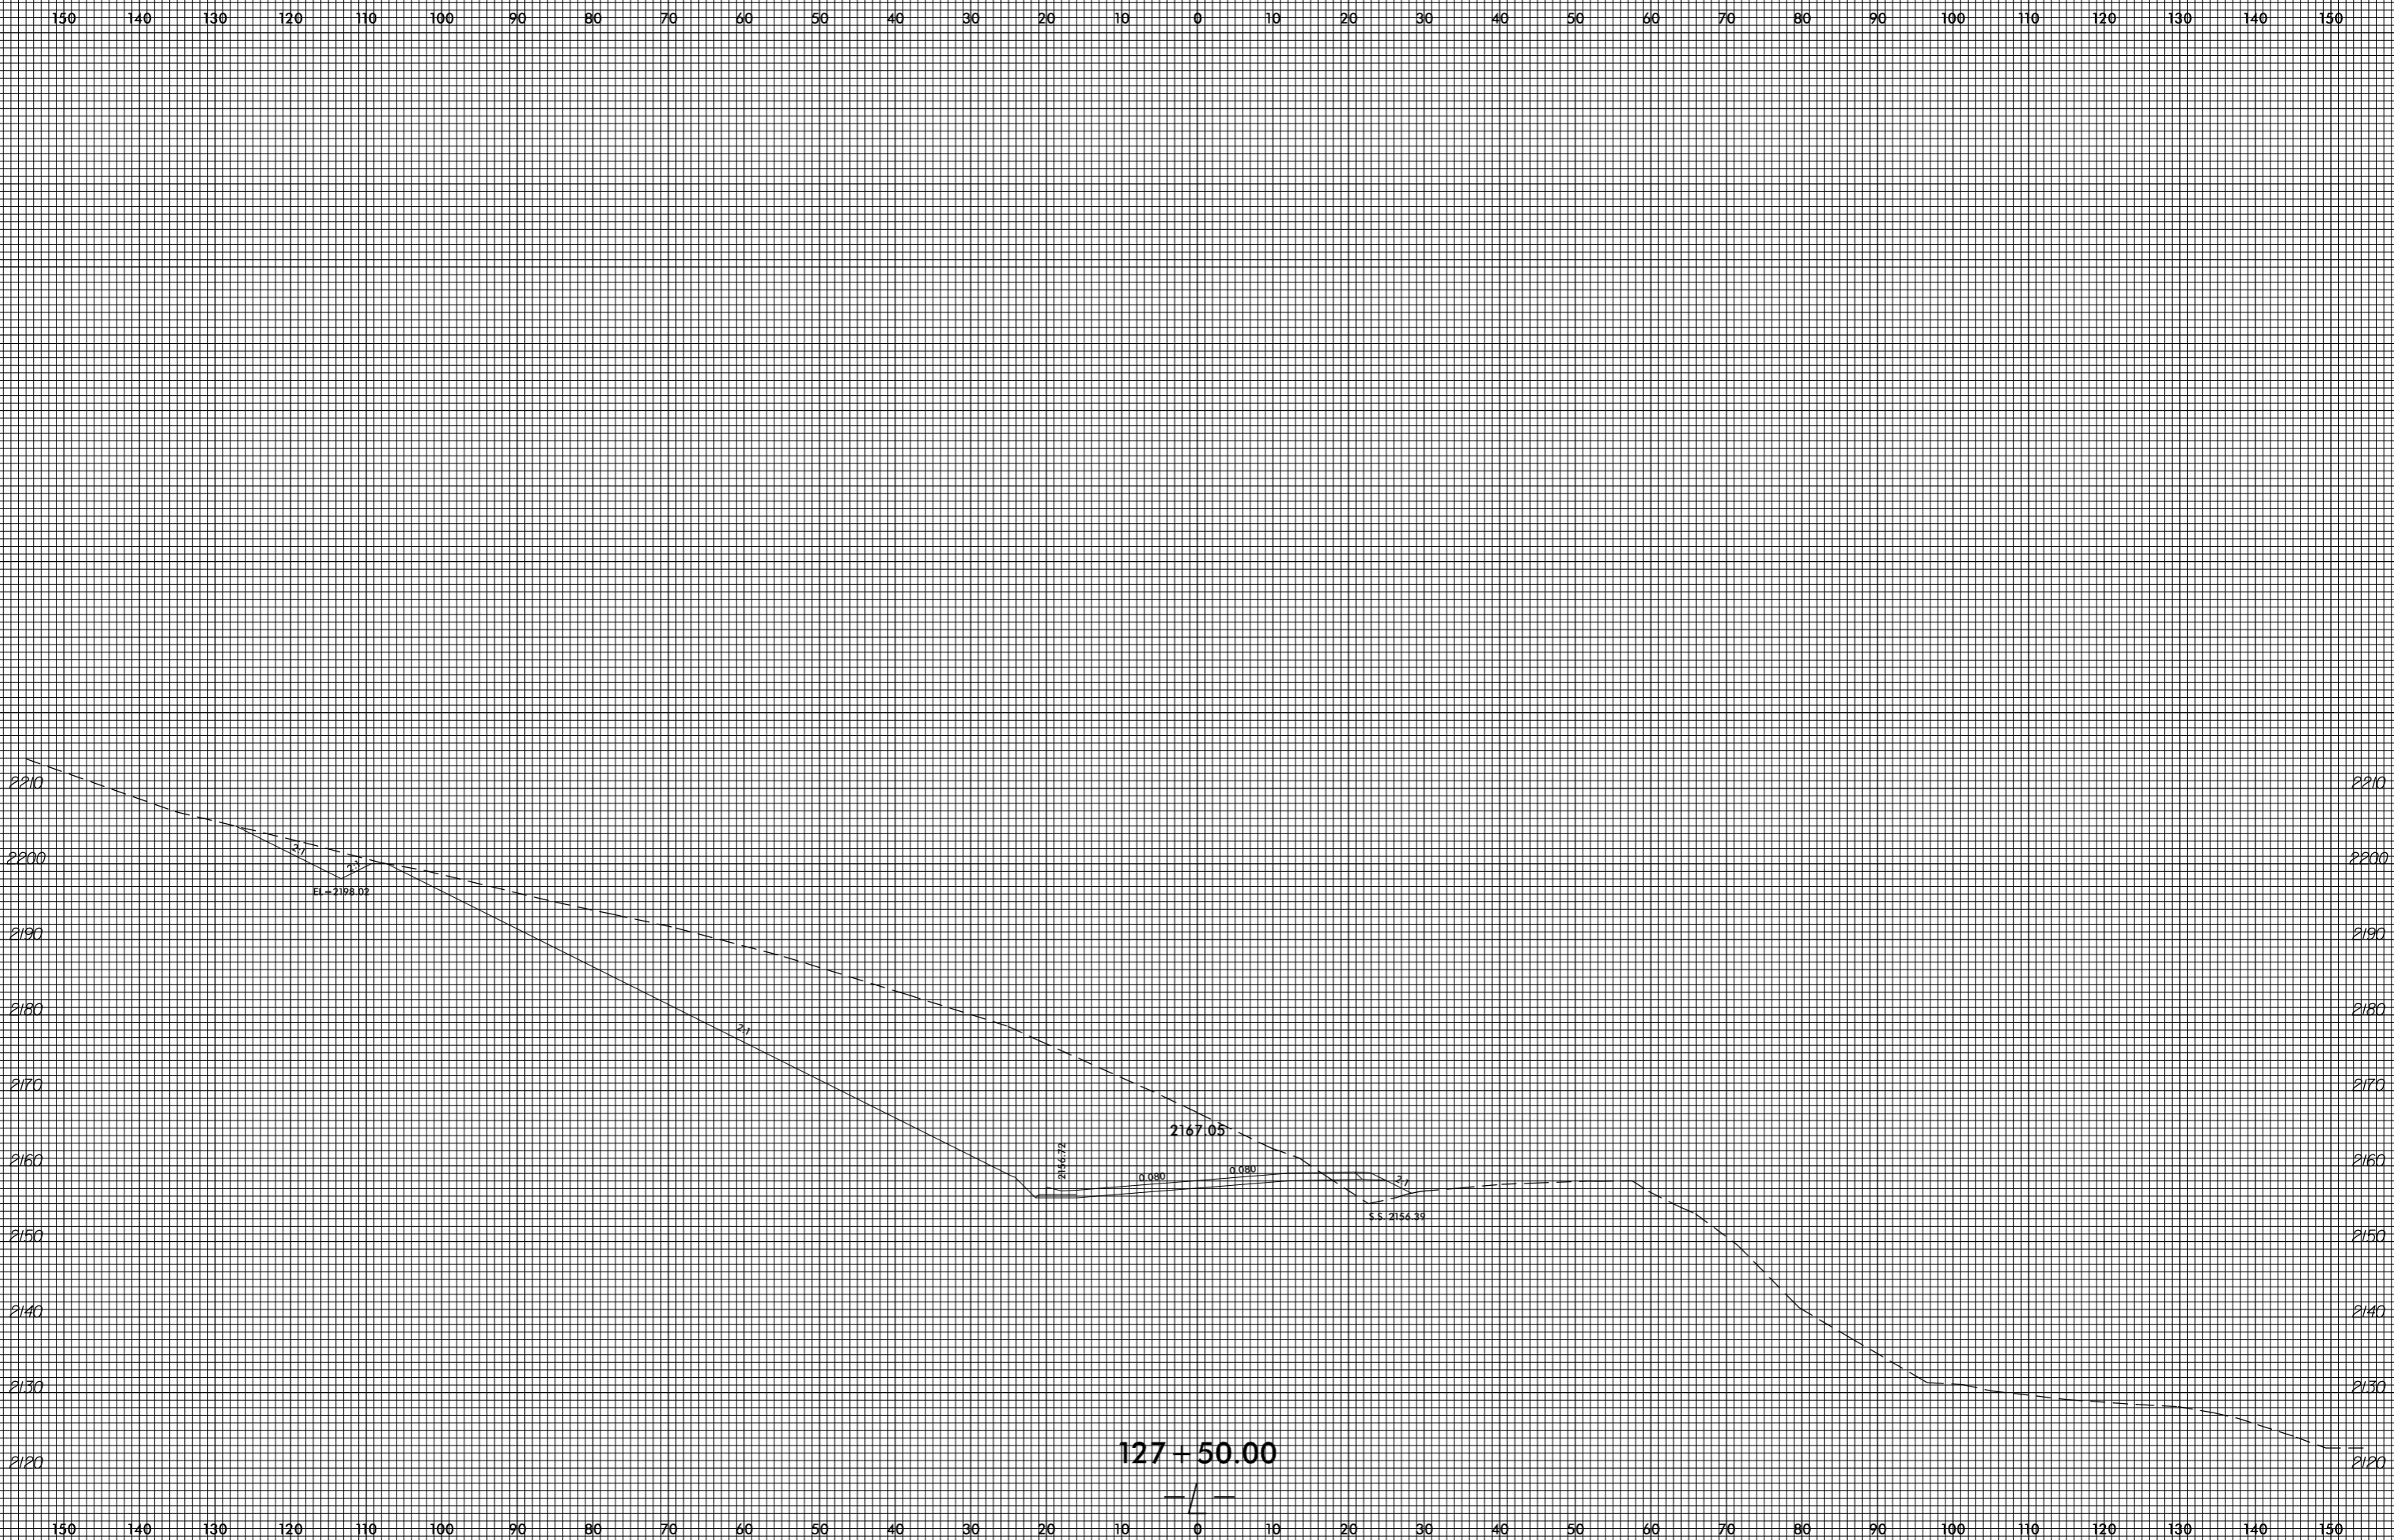


invalid expression
i:\xsc\14753_Rdy_xpl.L.dgn
User: eers@stark


127 + 50.00

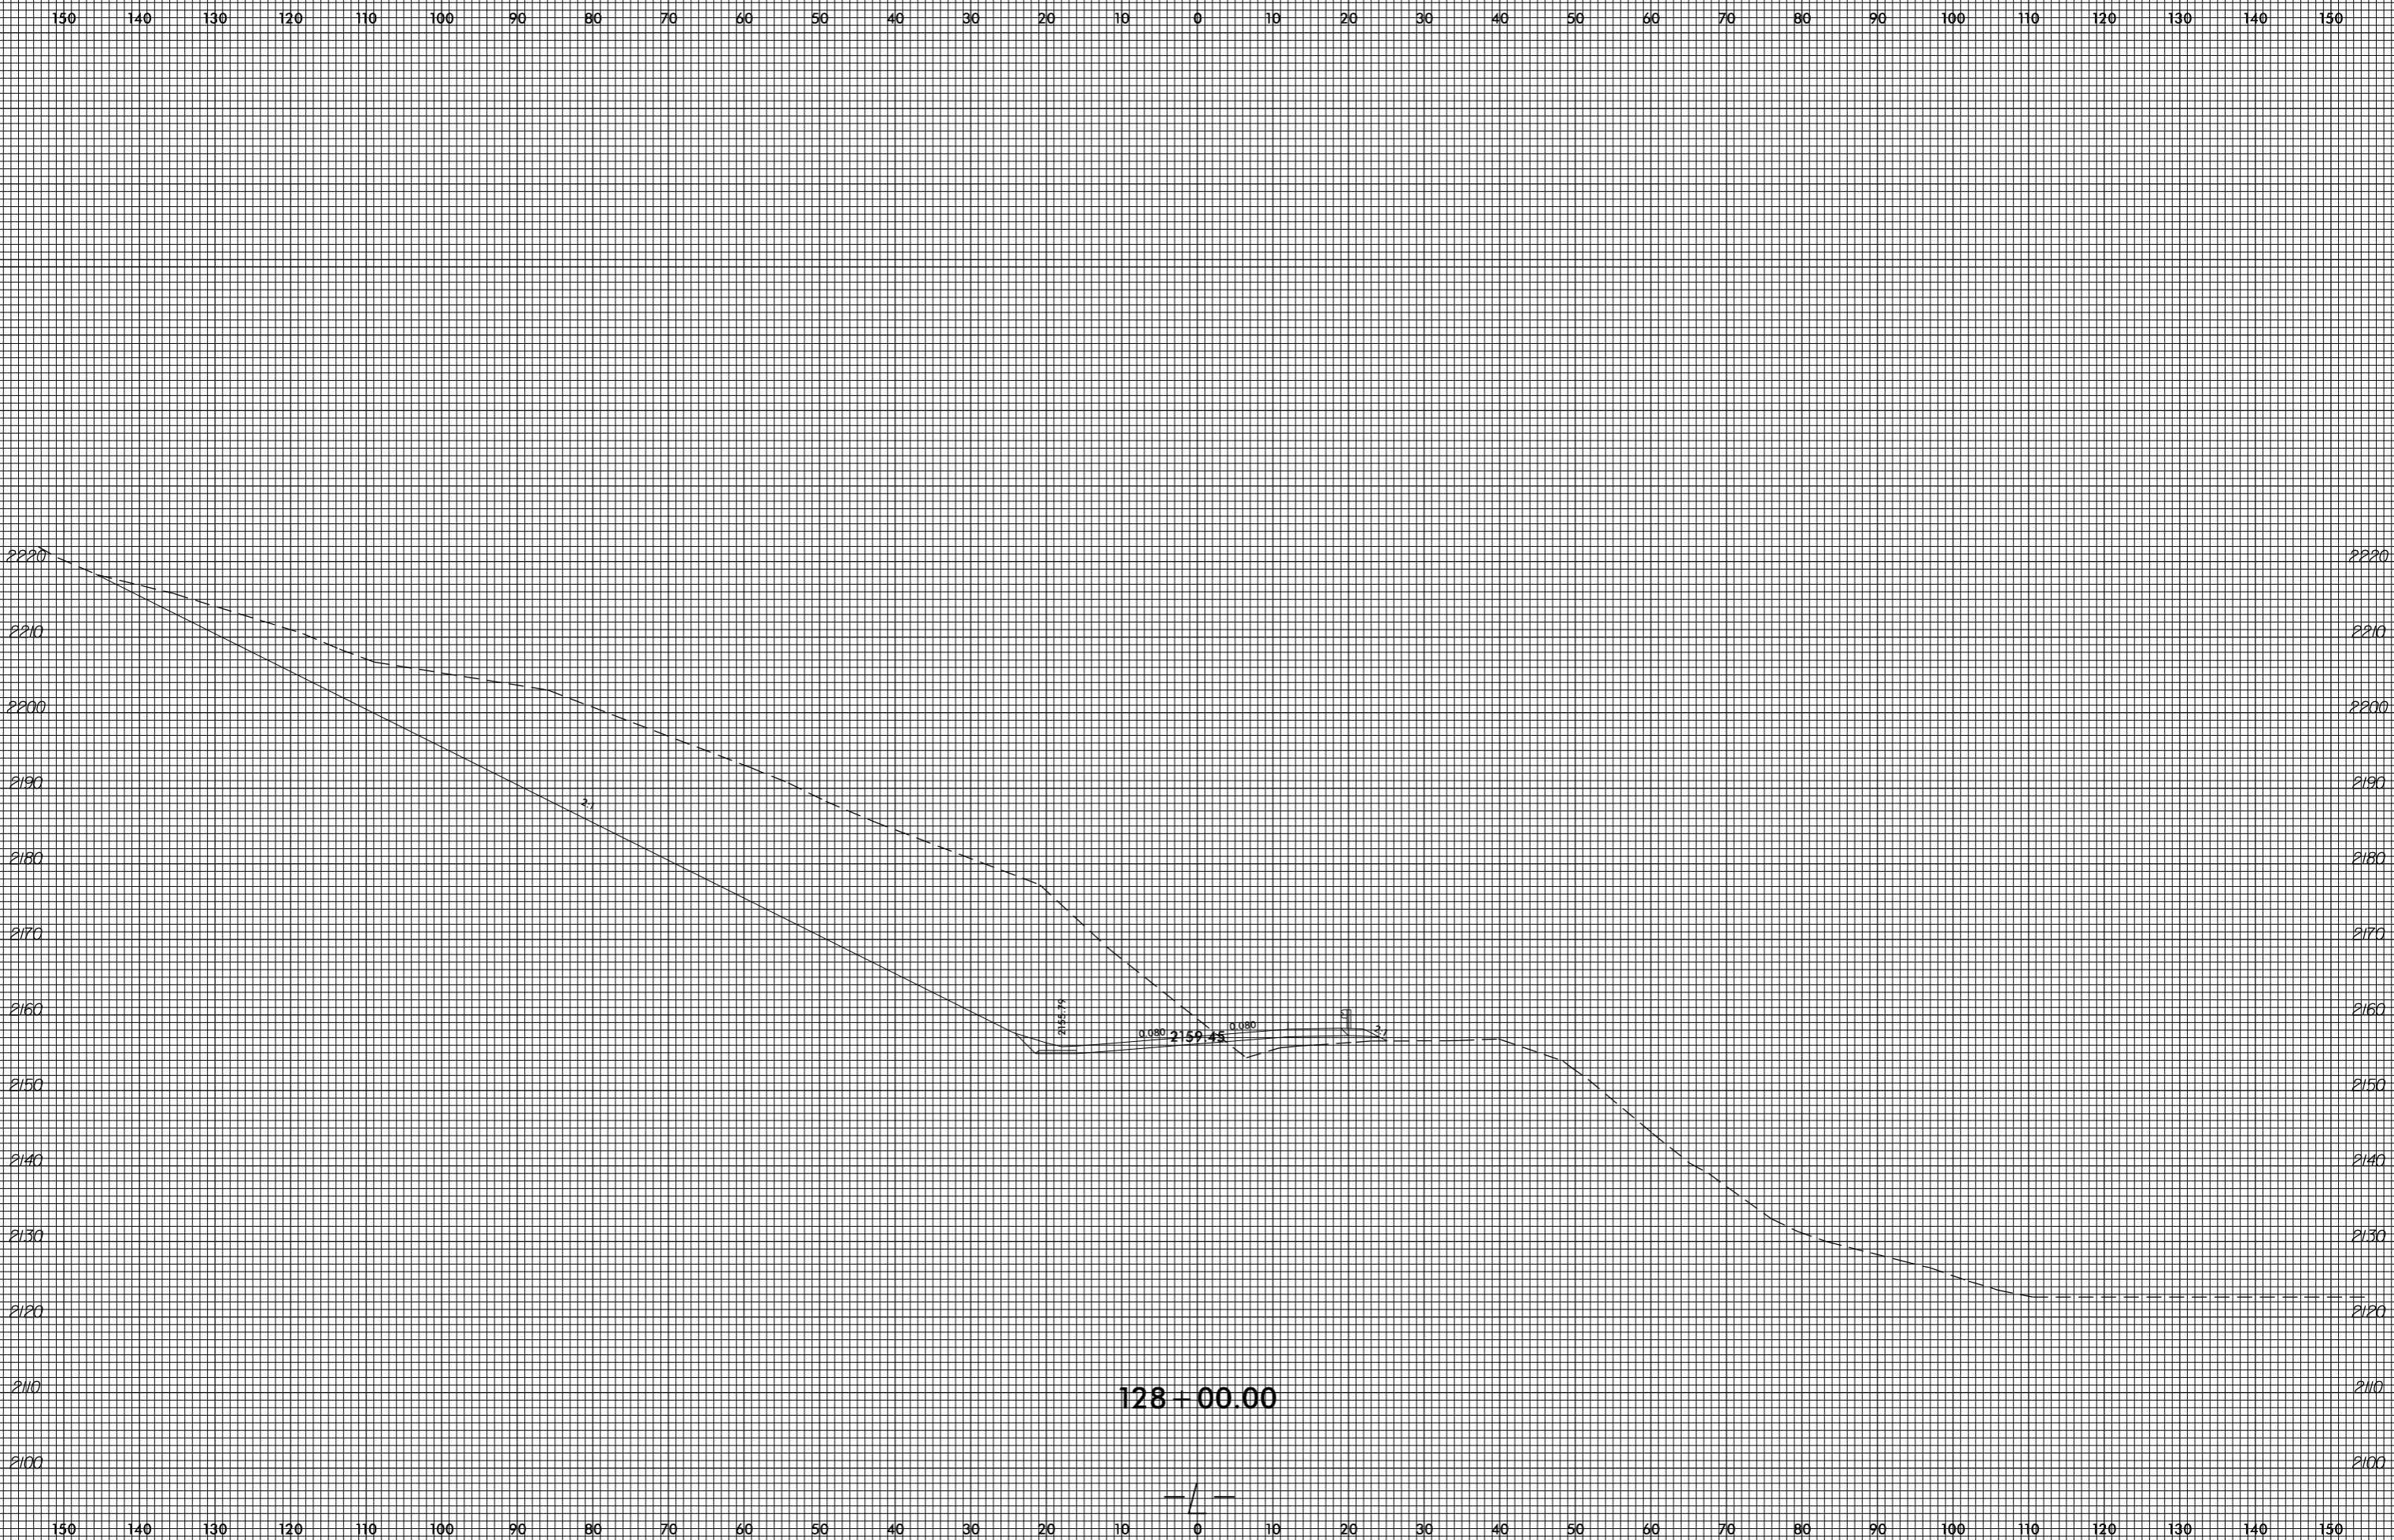


invalid expression
i:\xsc\4753_Rdy_xpl.L.dgn
User: eoribmik

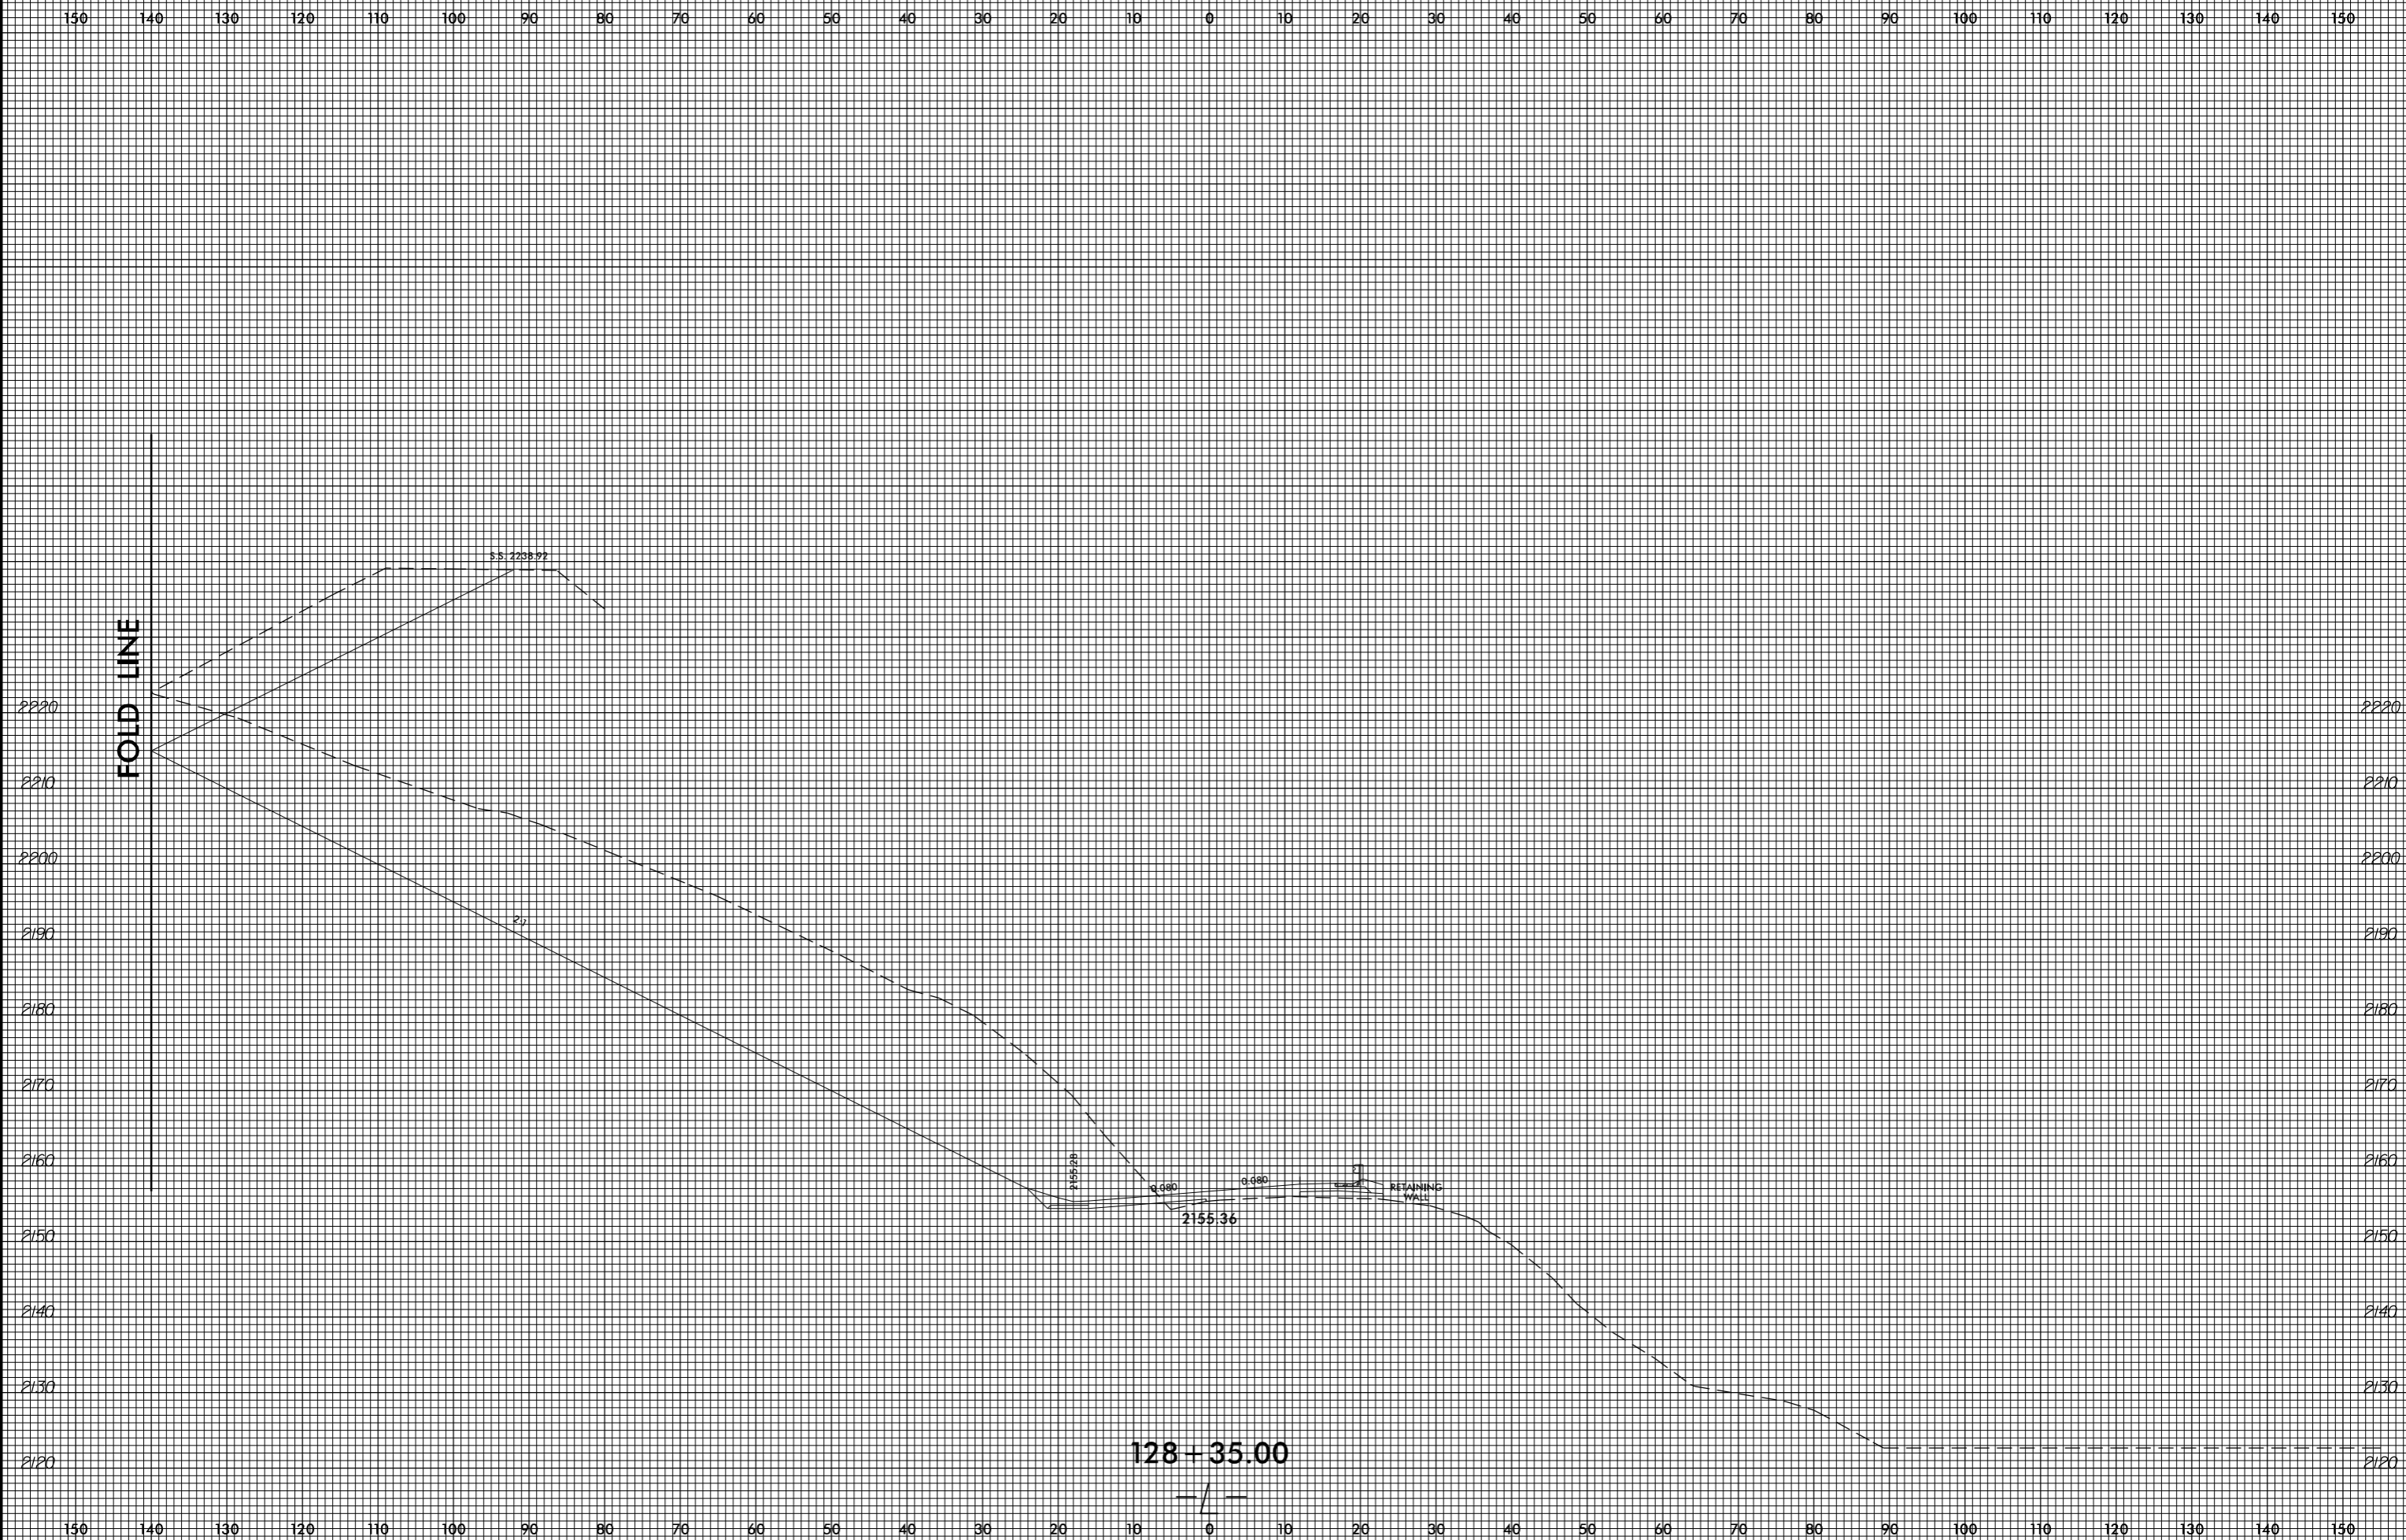


invalid expression
i:\xsc\14753_Rdy_xpl.L.dgn
US:ET:perstamk

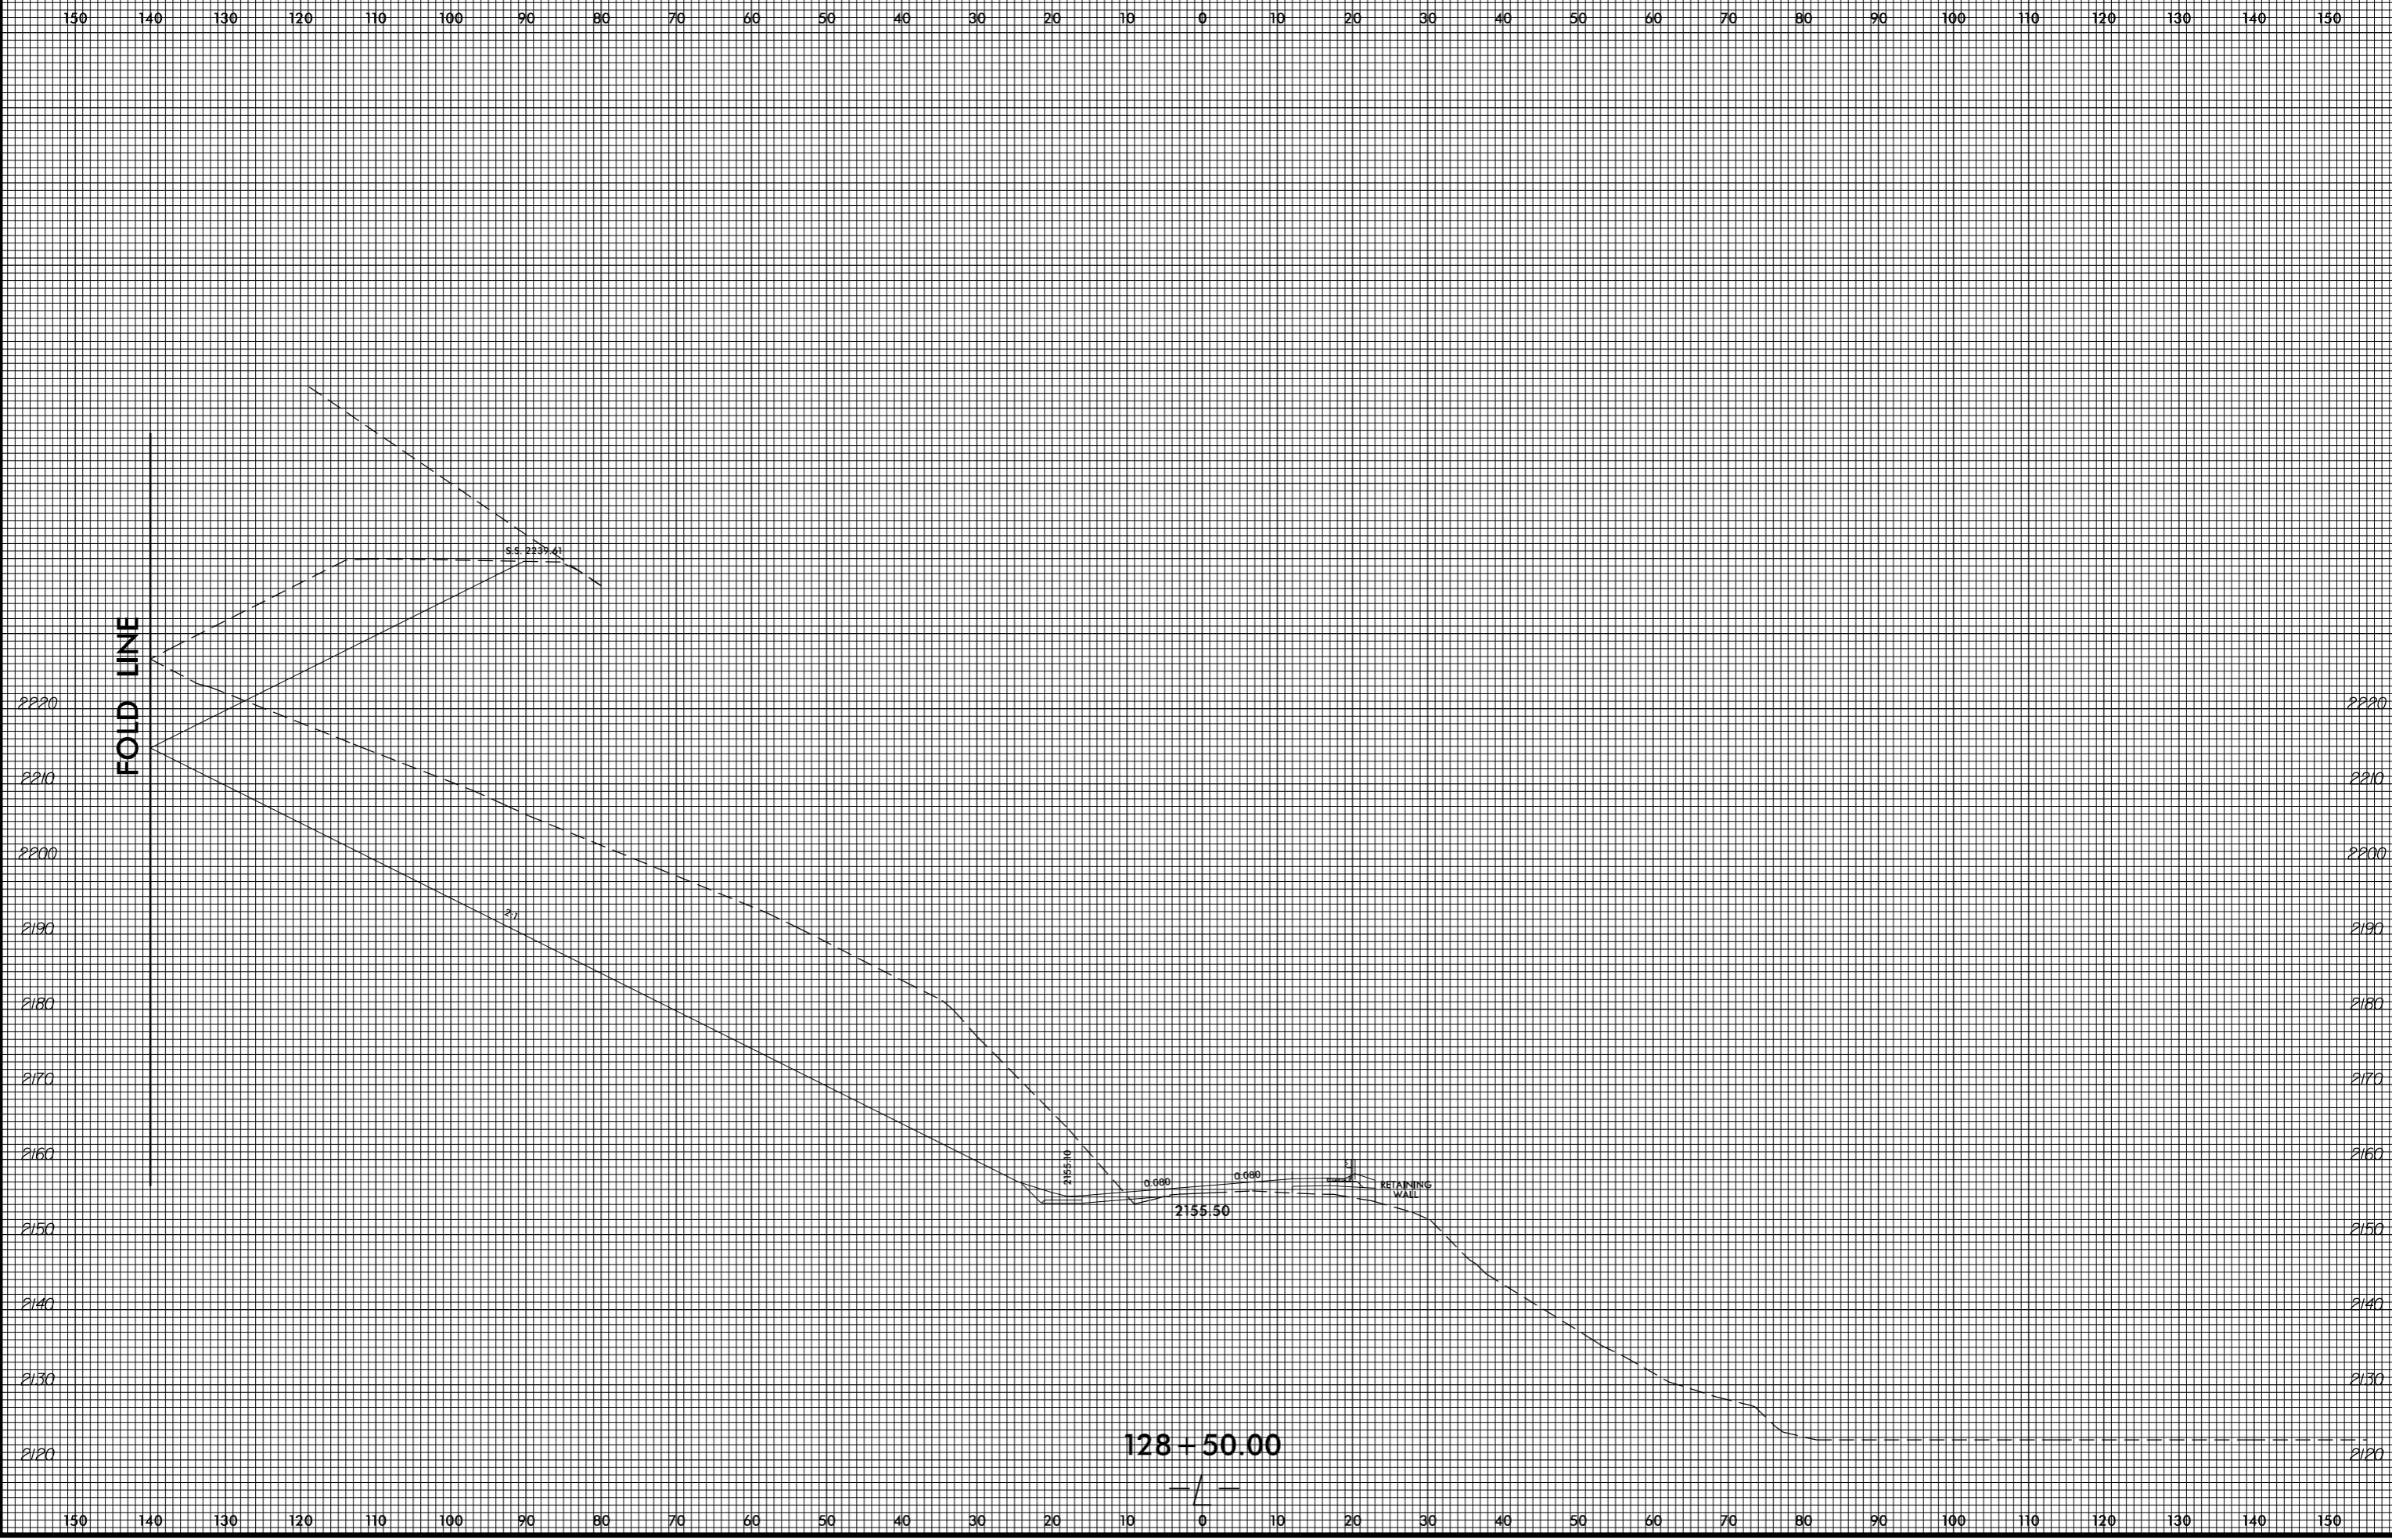

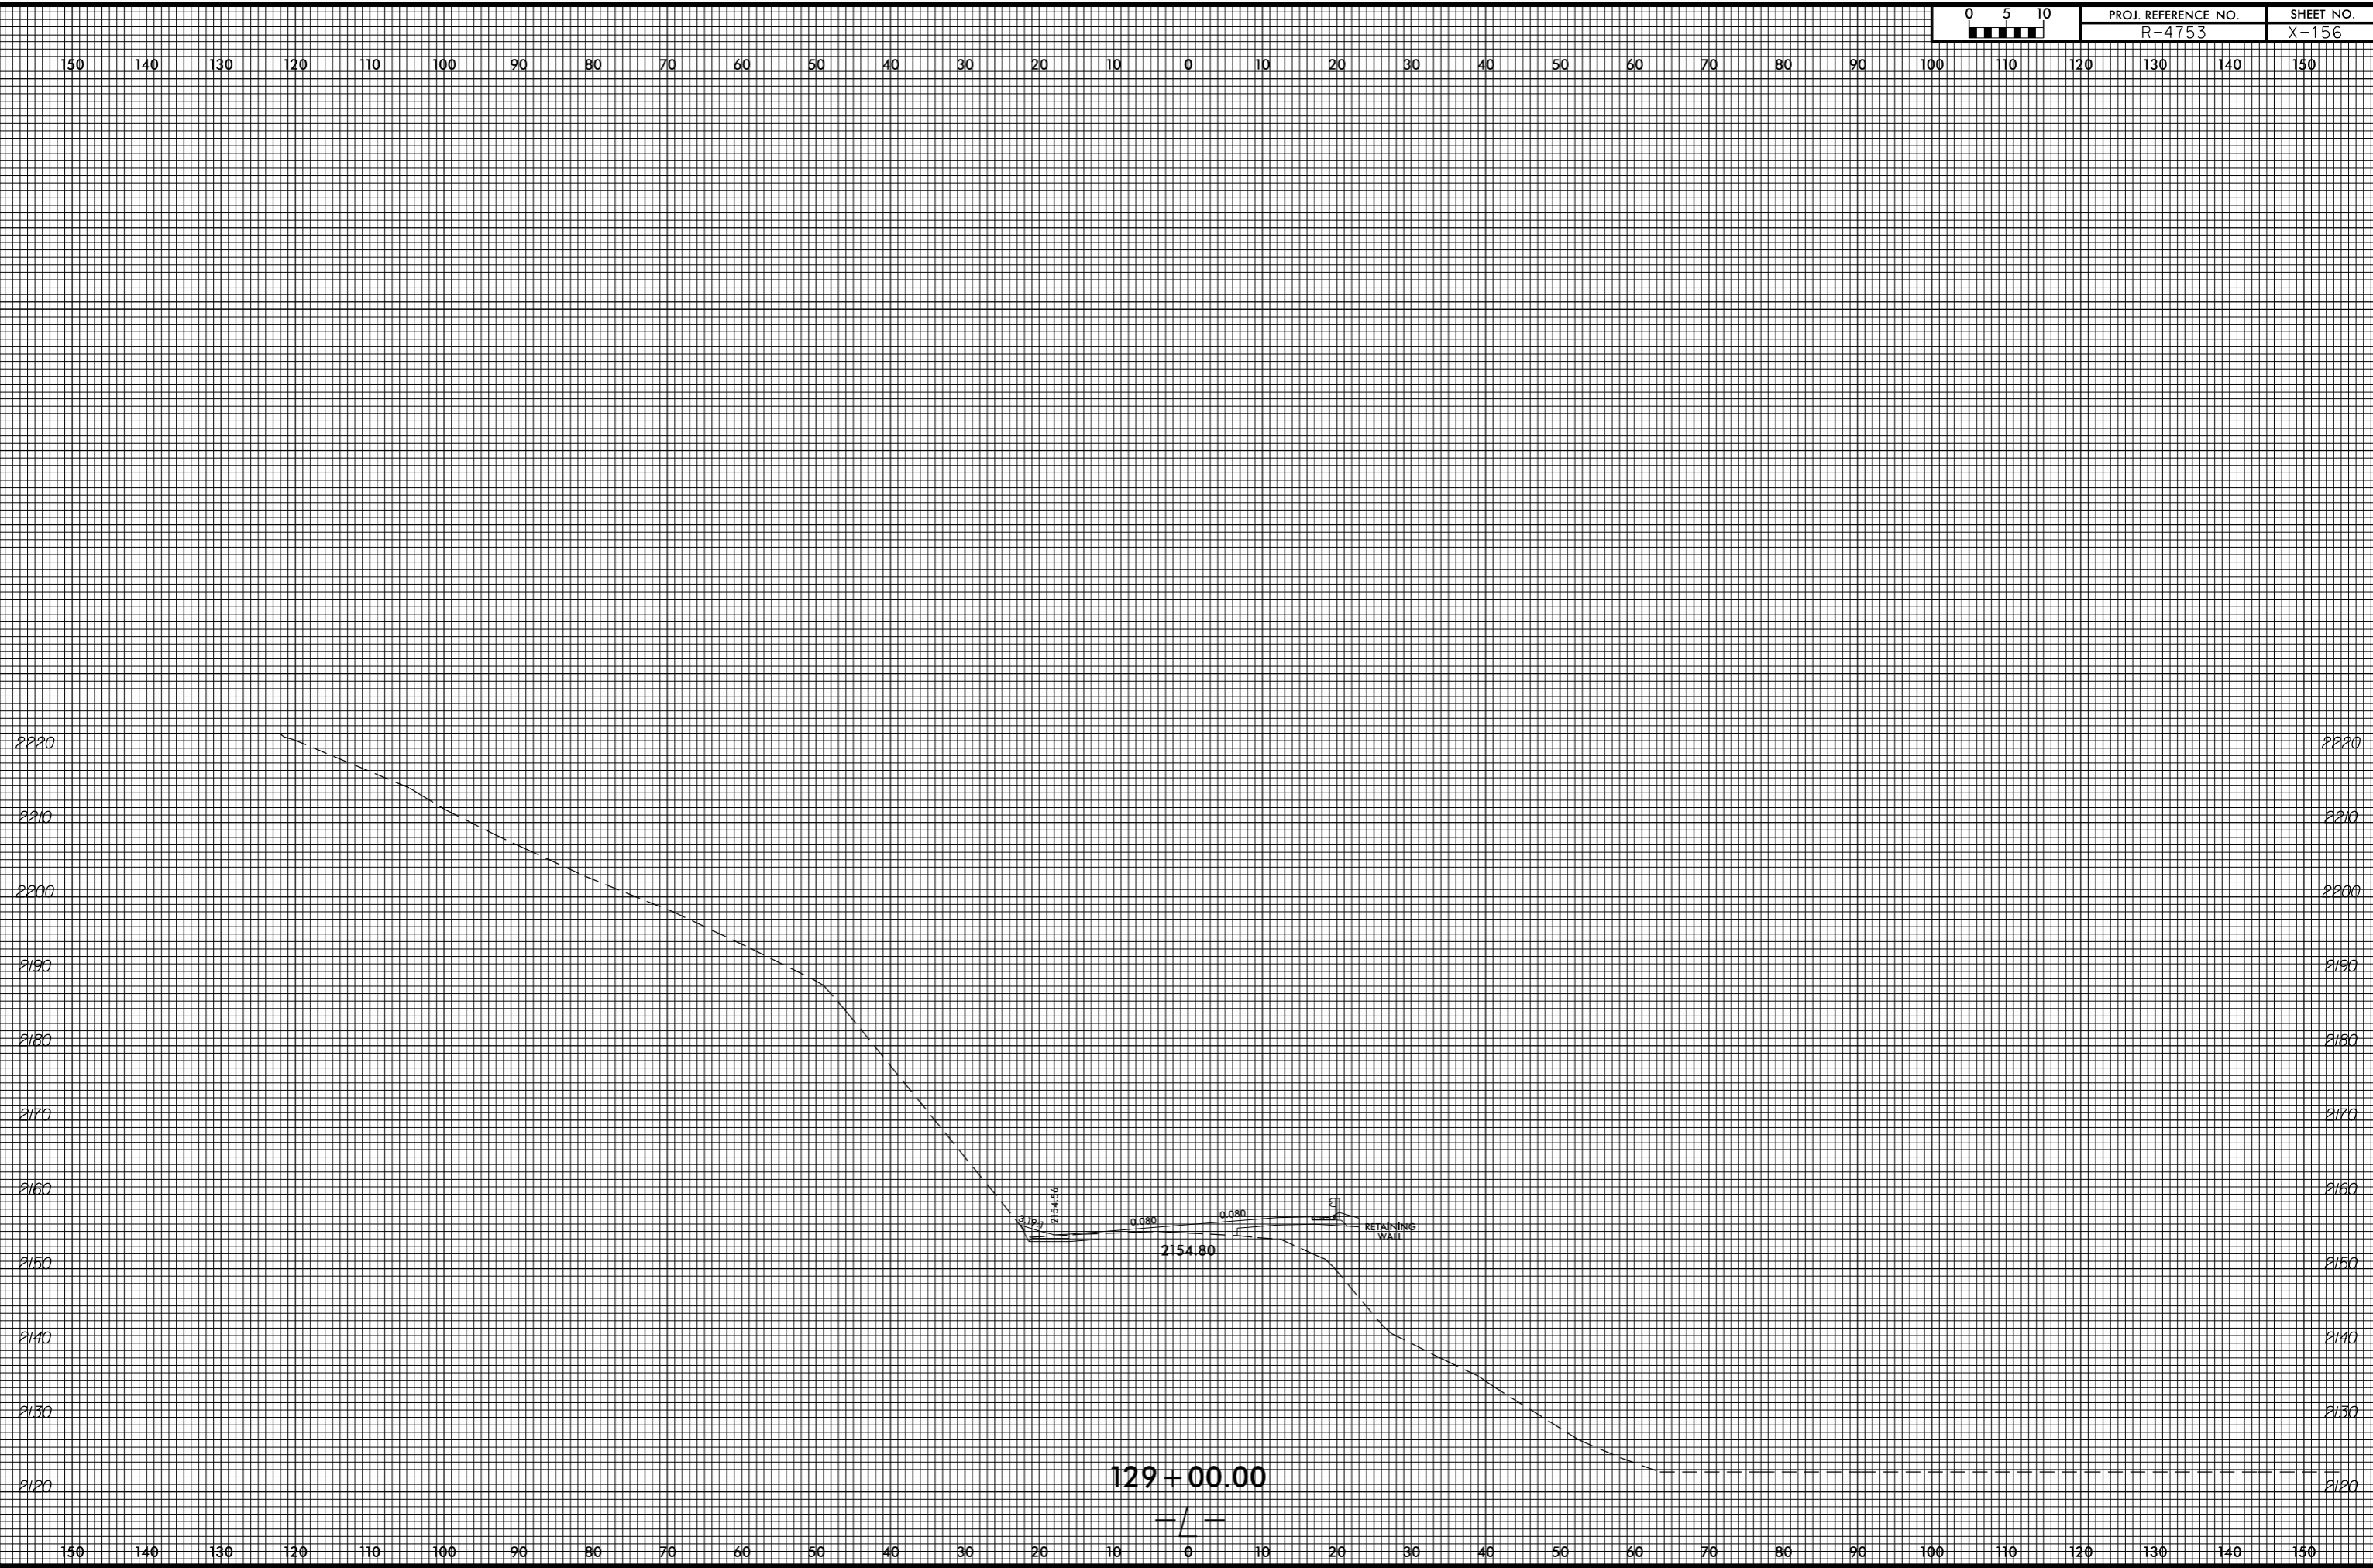

8/23/99


0 5 10	PROJ. REFERENCE NO. R-4753	SHEET NO. X-157
--------	-------------------------------	--------------------

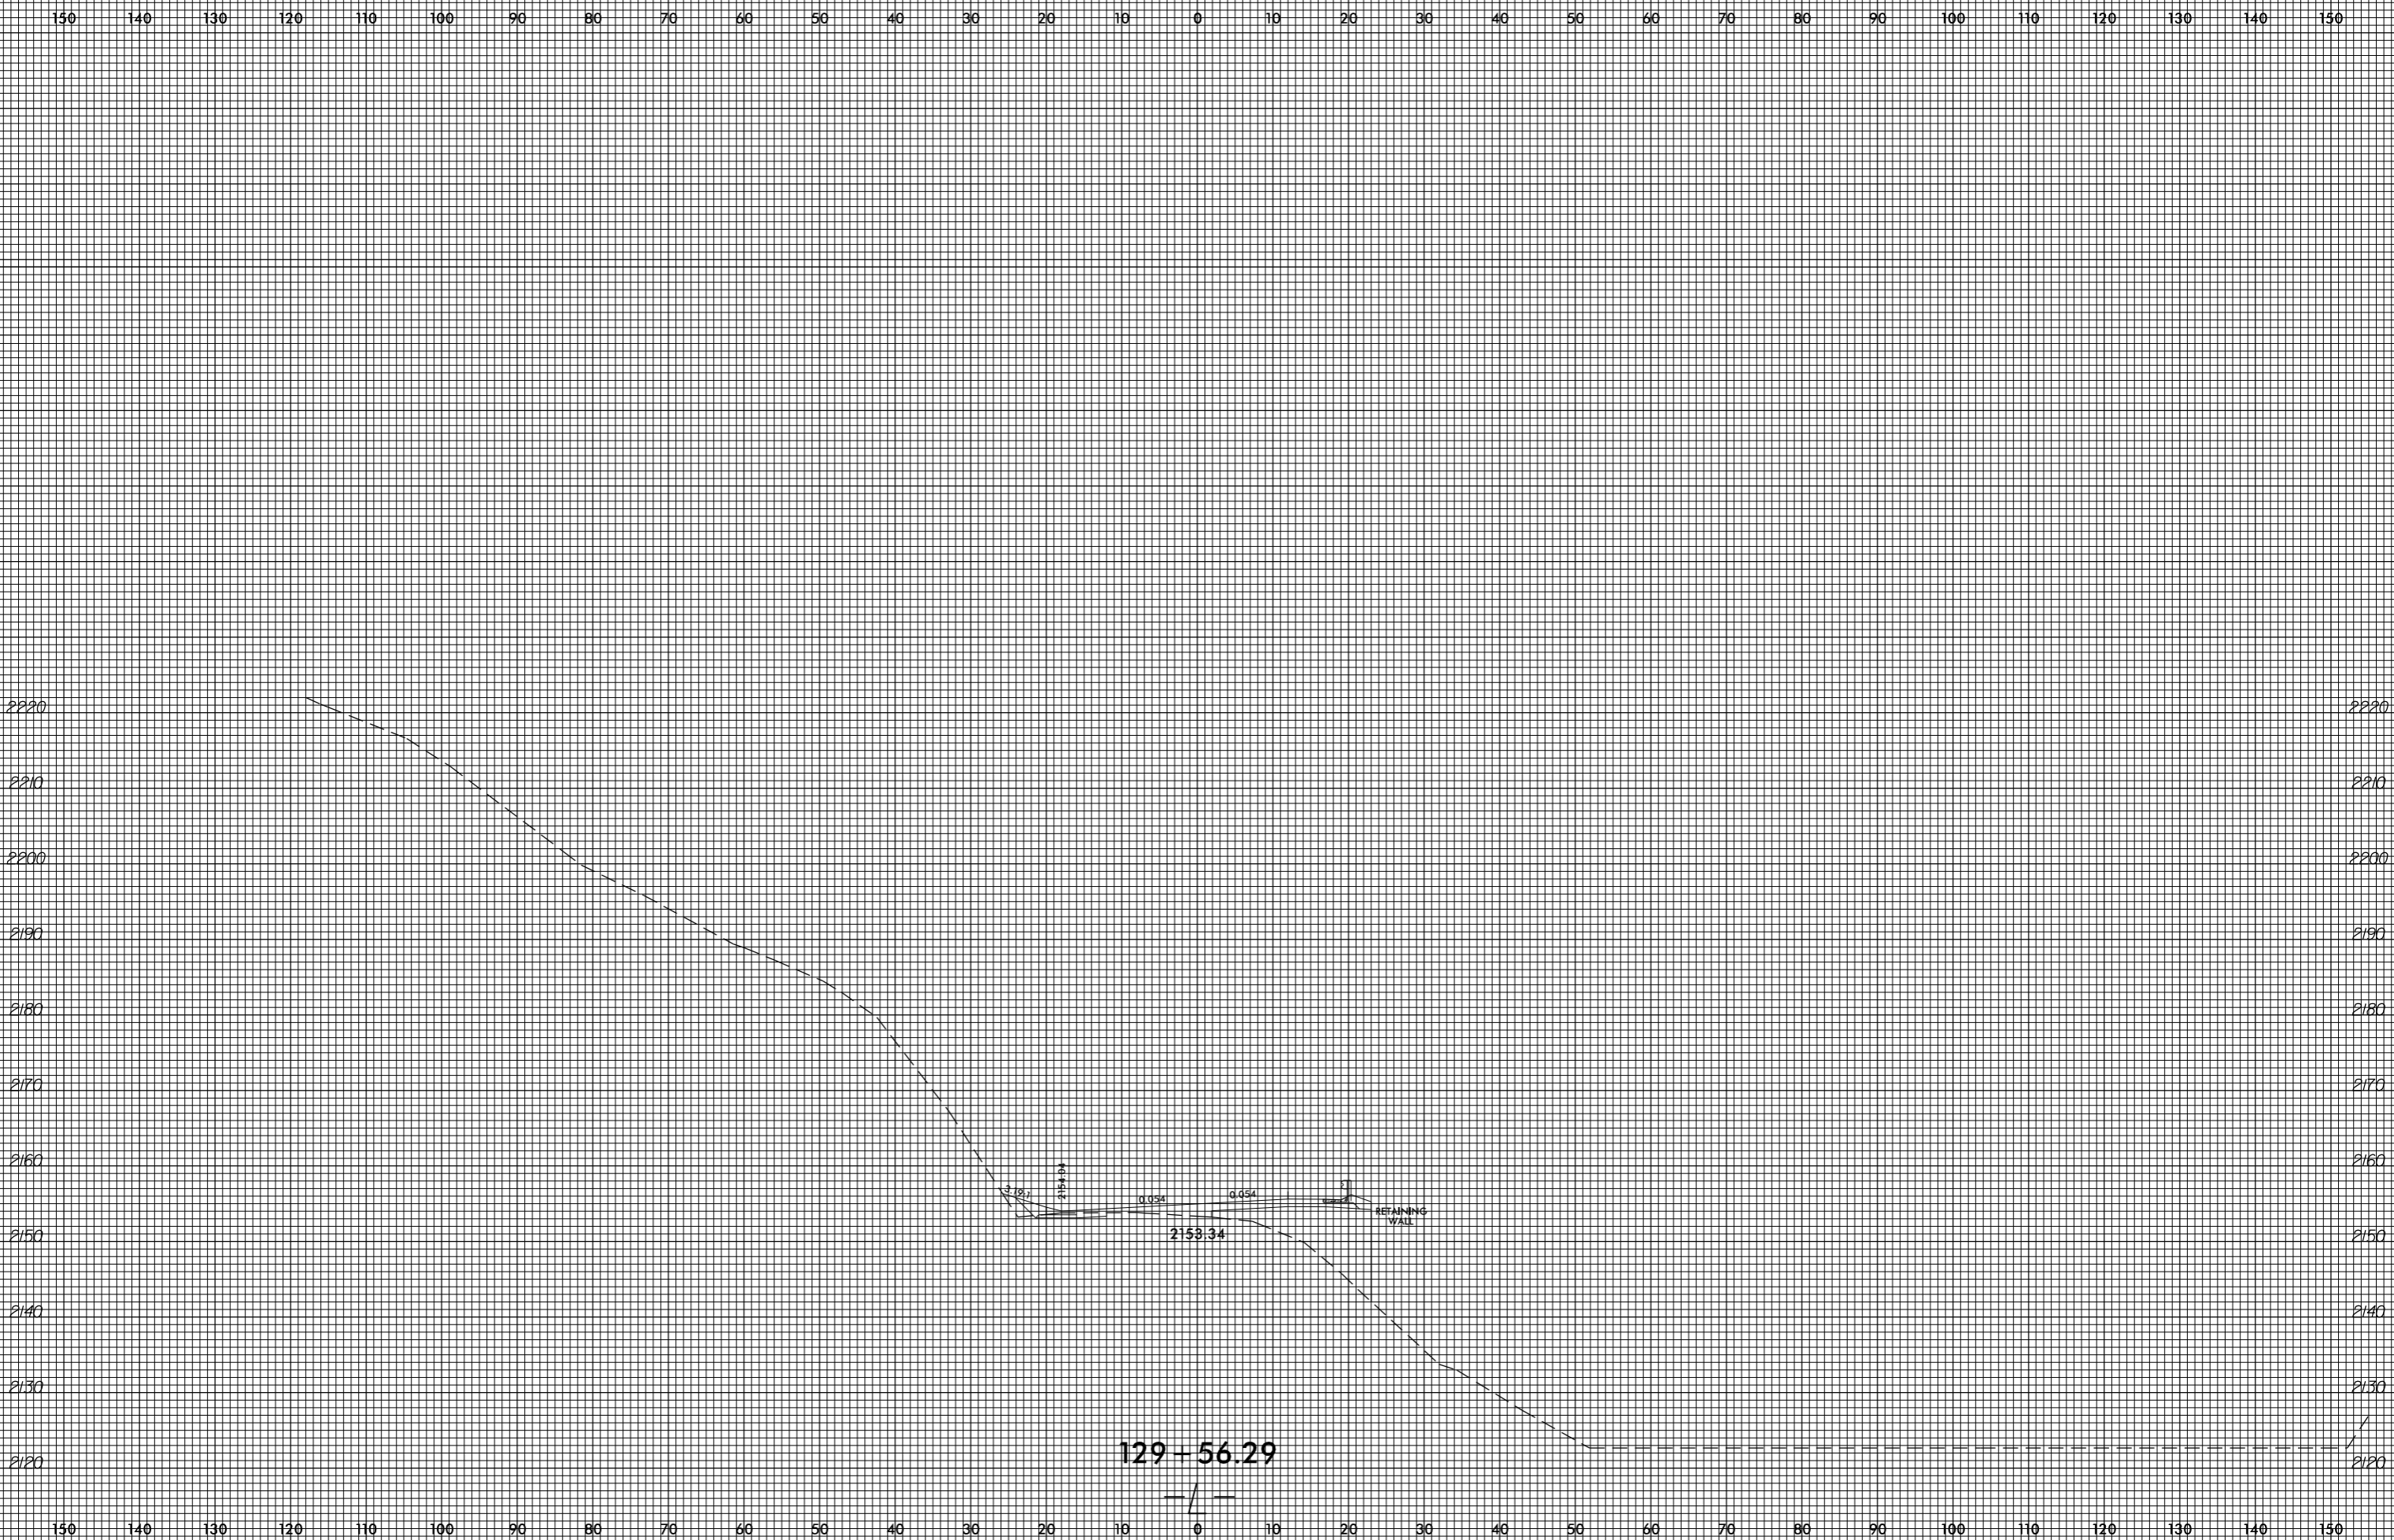

invalid expression
i:\xsc\4753_Rdy_xpl.L.dgn
US:ET:pers\amk

8/23/99


0 5 10	PROJ. REFERENCE NO. R-4753	SHEET NO. X-158
--------	-------------------------------	--------------------

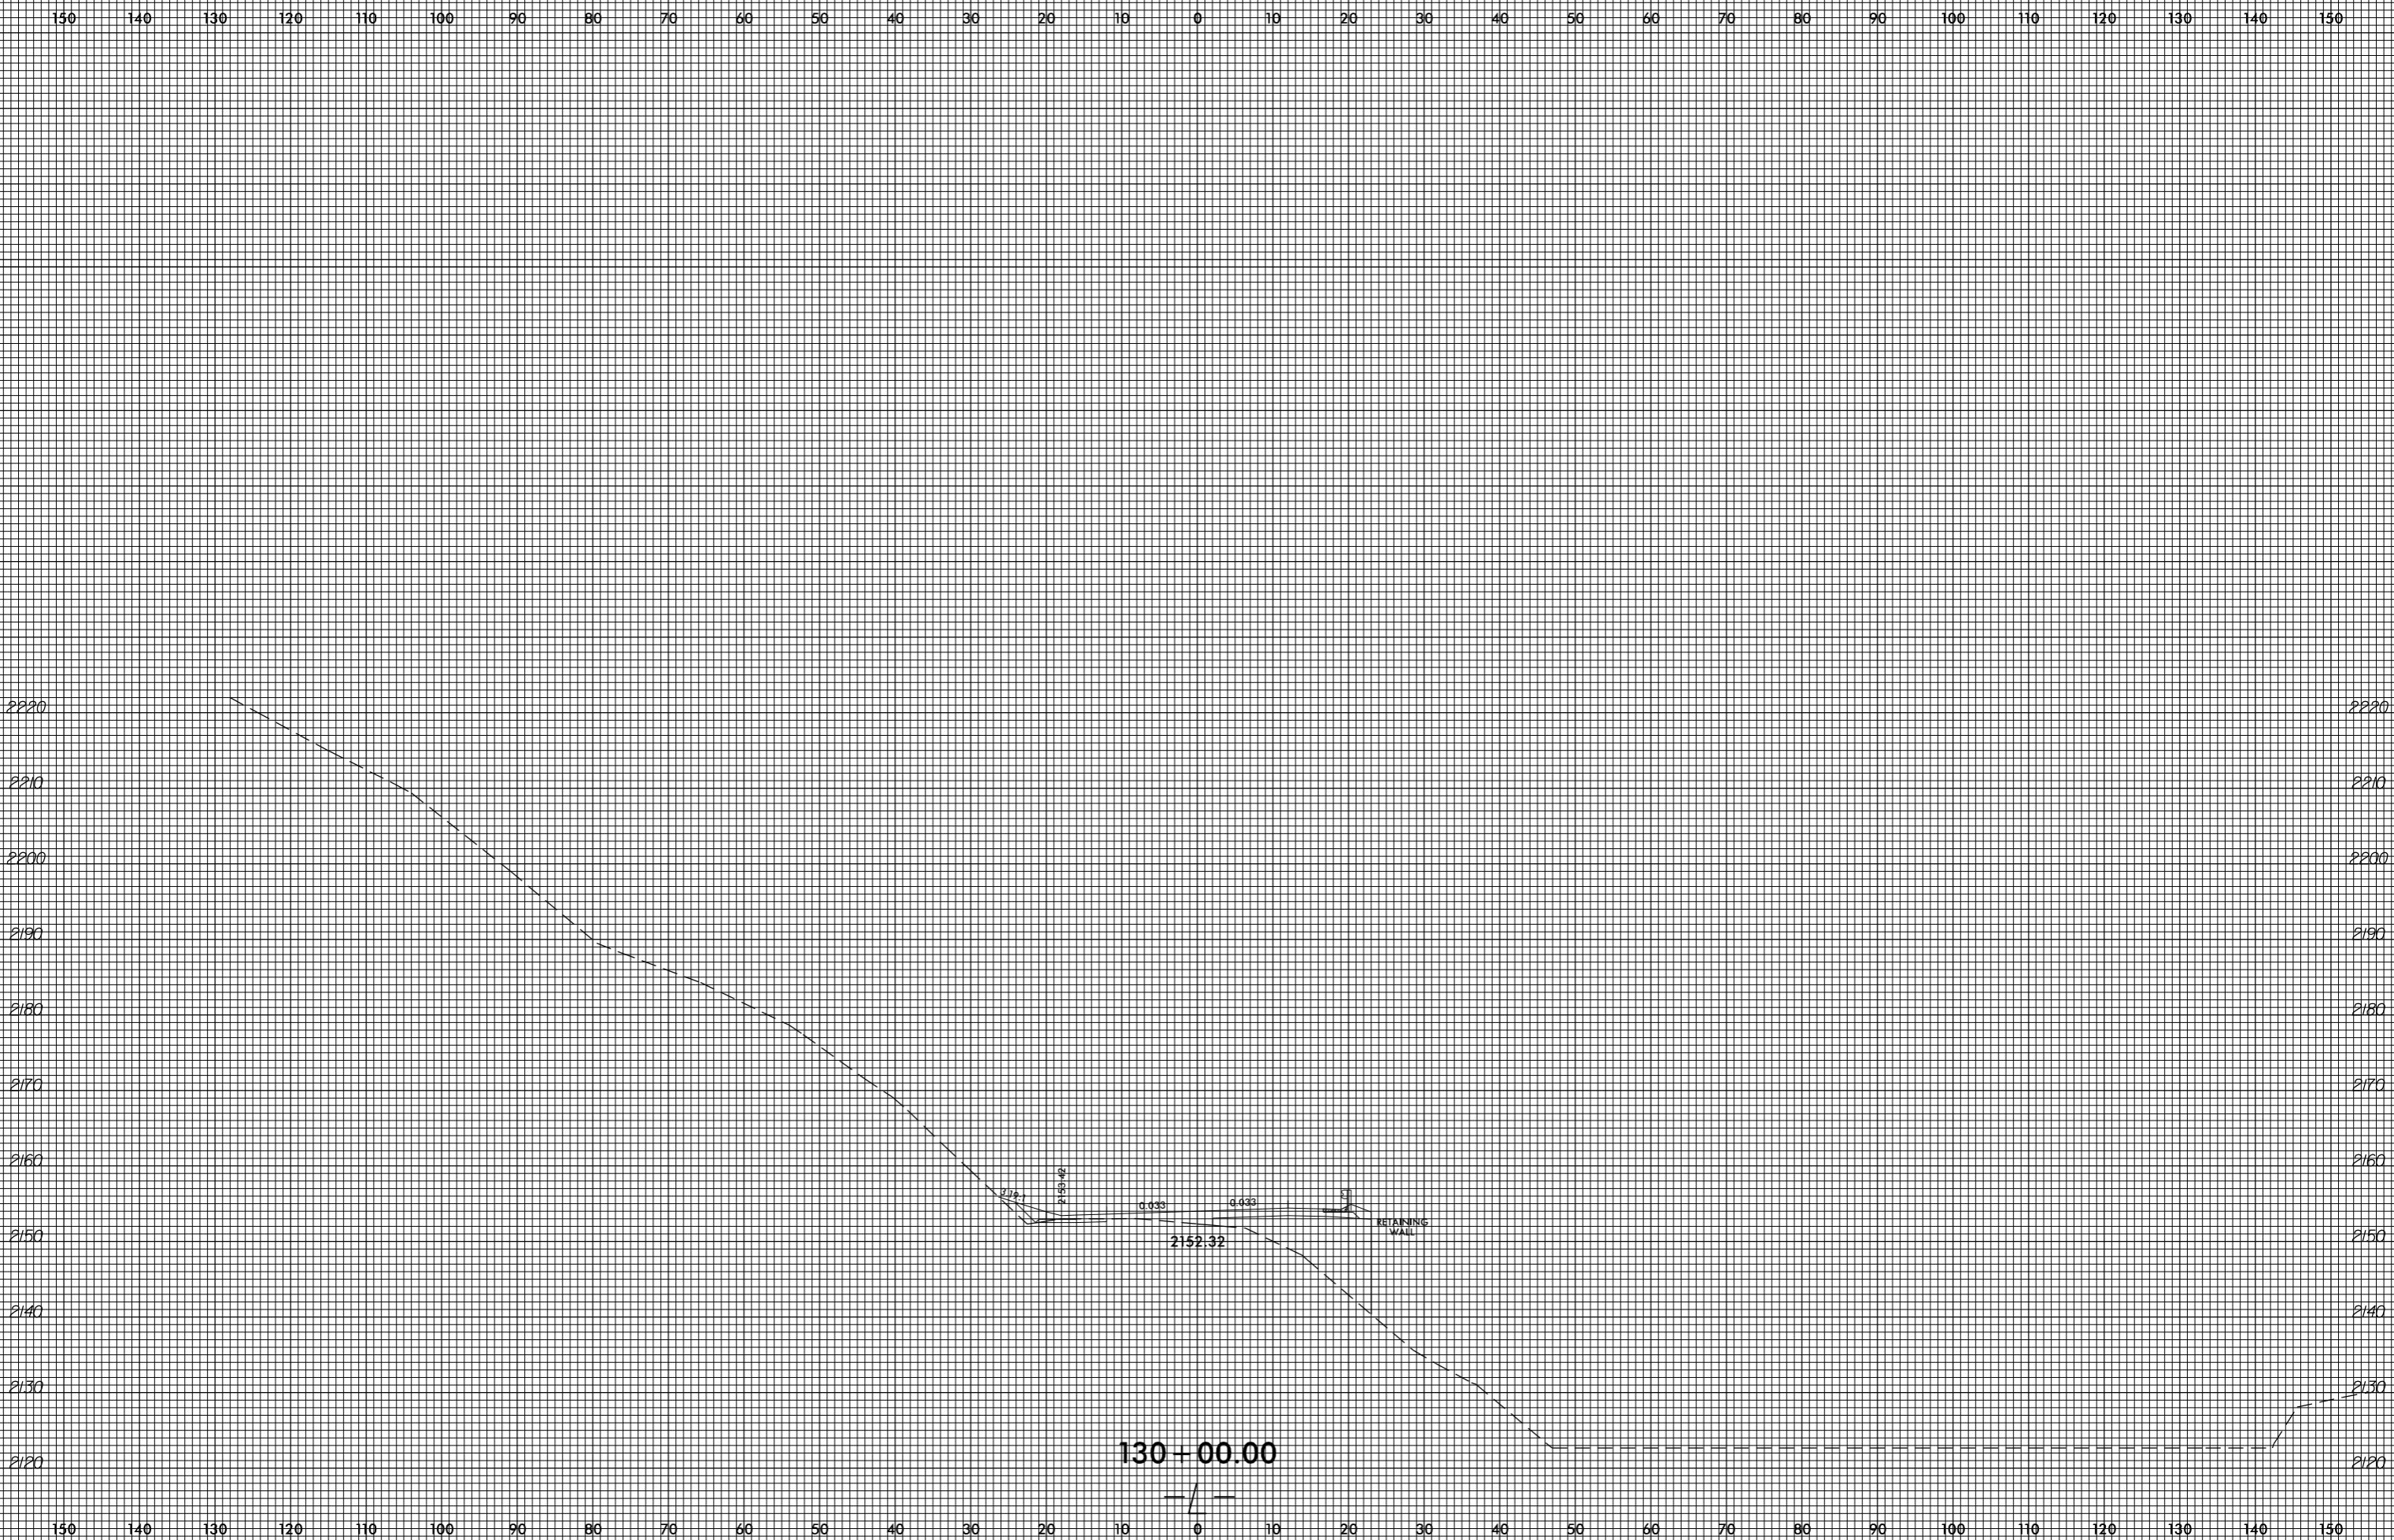


invalid expression
i:\Xsc\14753_Rev\xp.L.dgn
User: eers@stark

8/23/99

0 5 10	PROJ. REFERENCE NO.	SHEET NO.
	R-4753	X-159

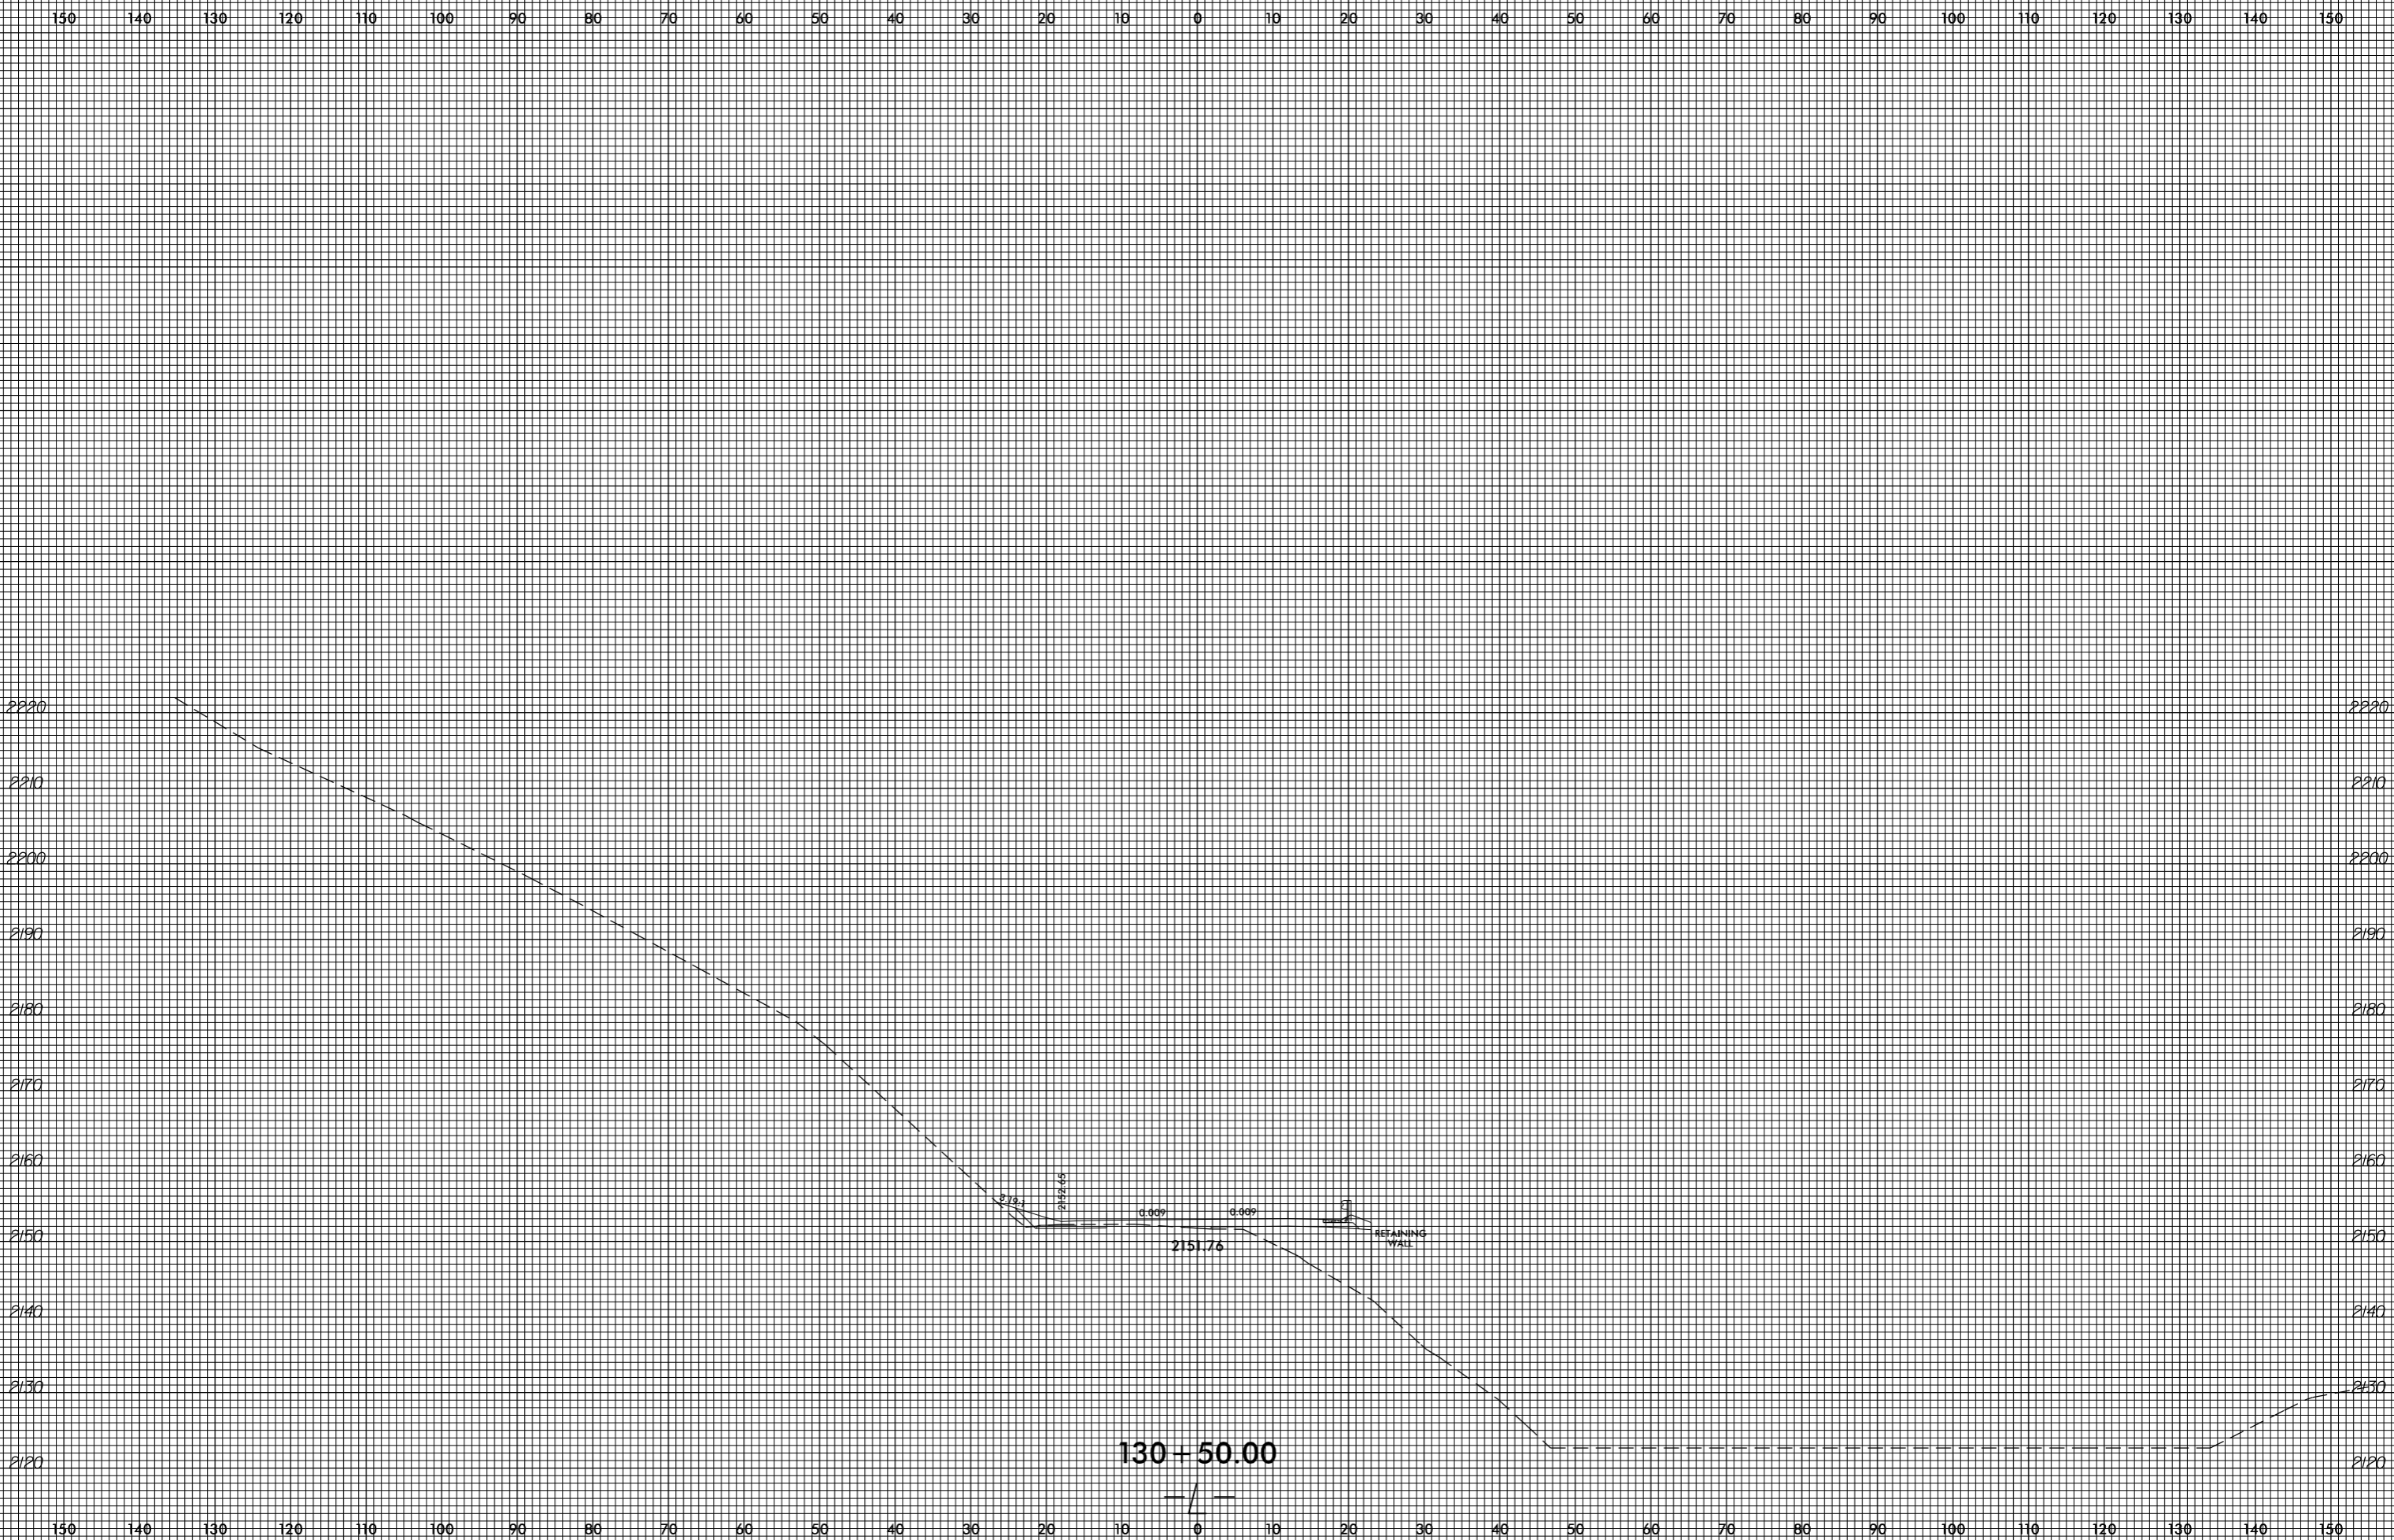

invalid expression
i:\Xsc\14753_Rev\xp.L.dgn
US:ET:perstamk

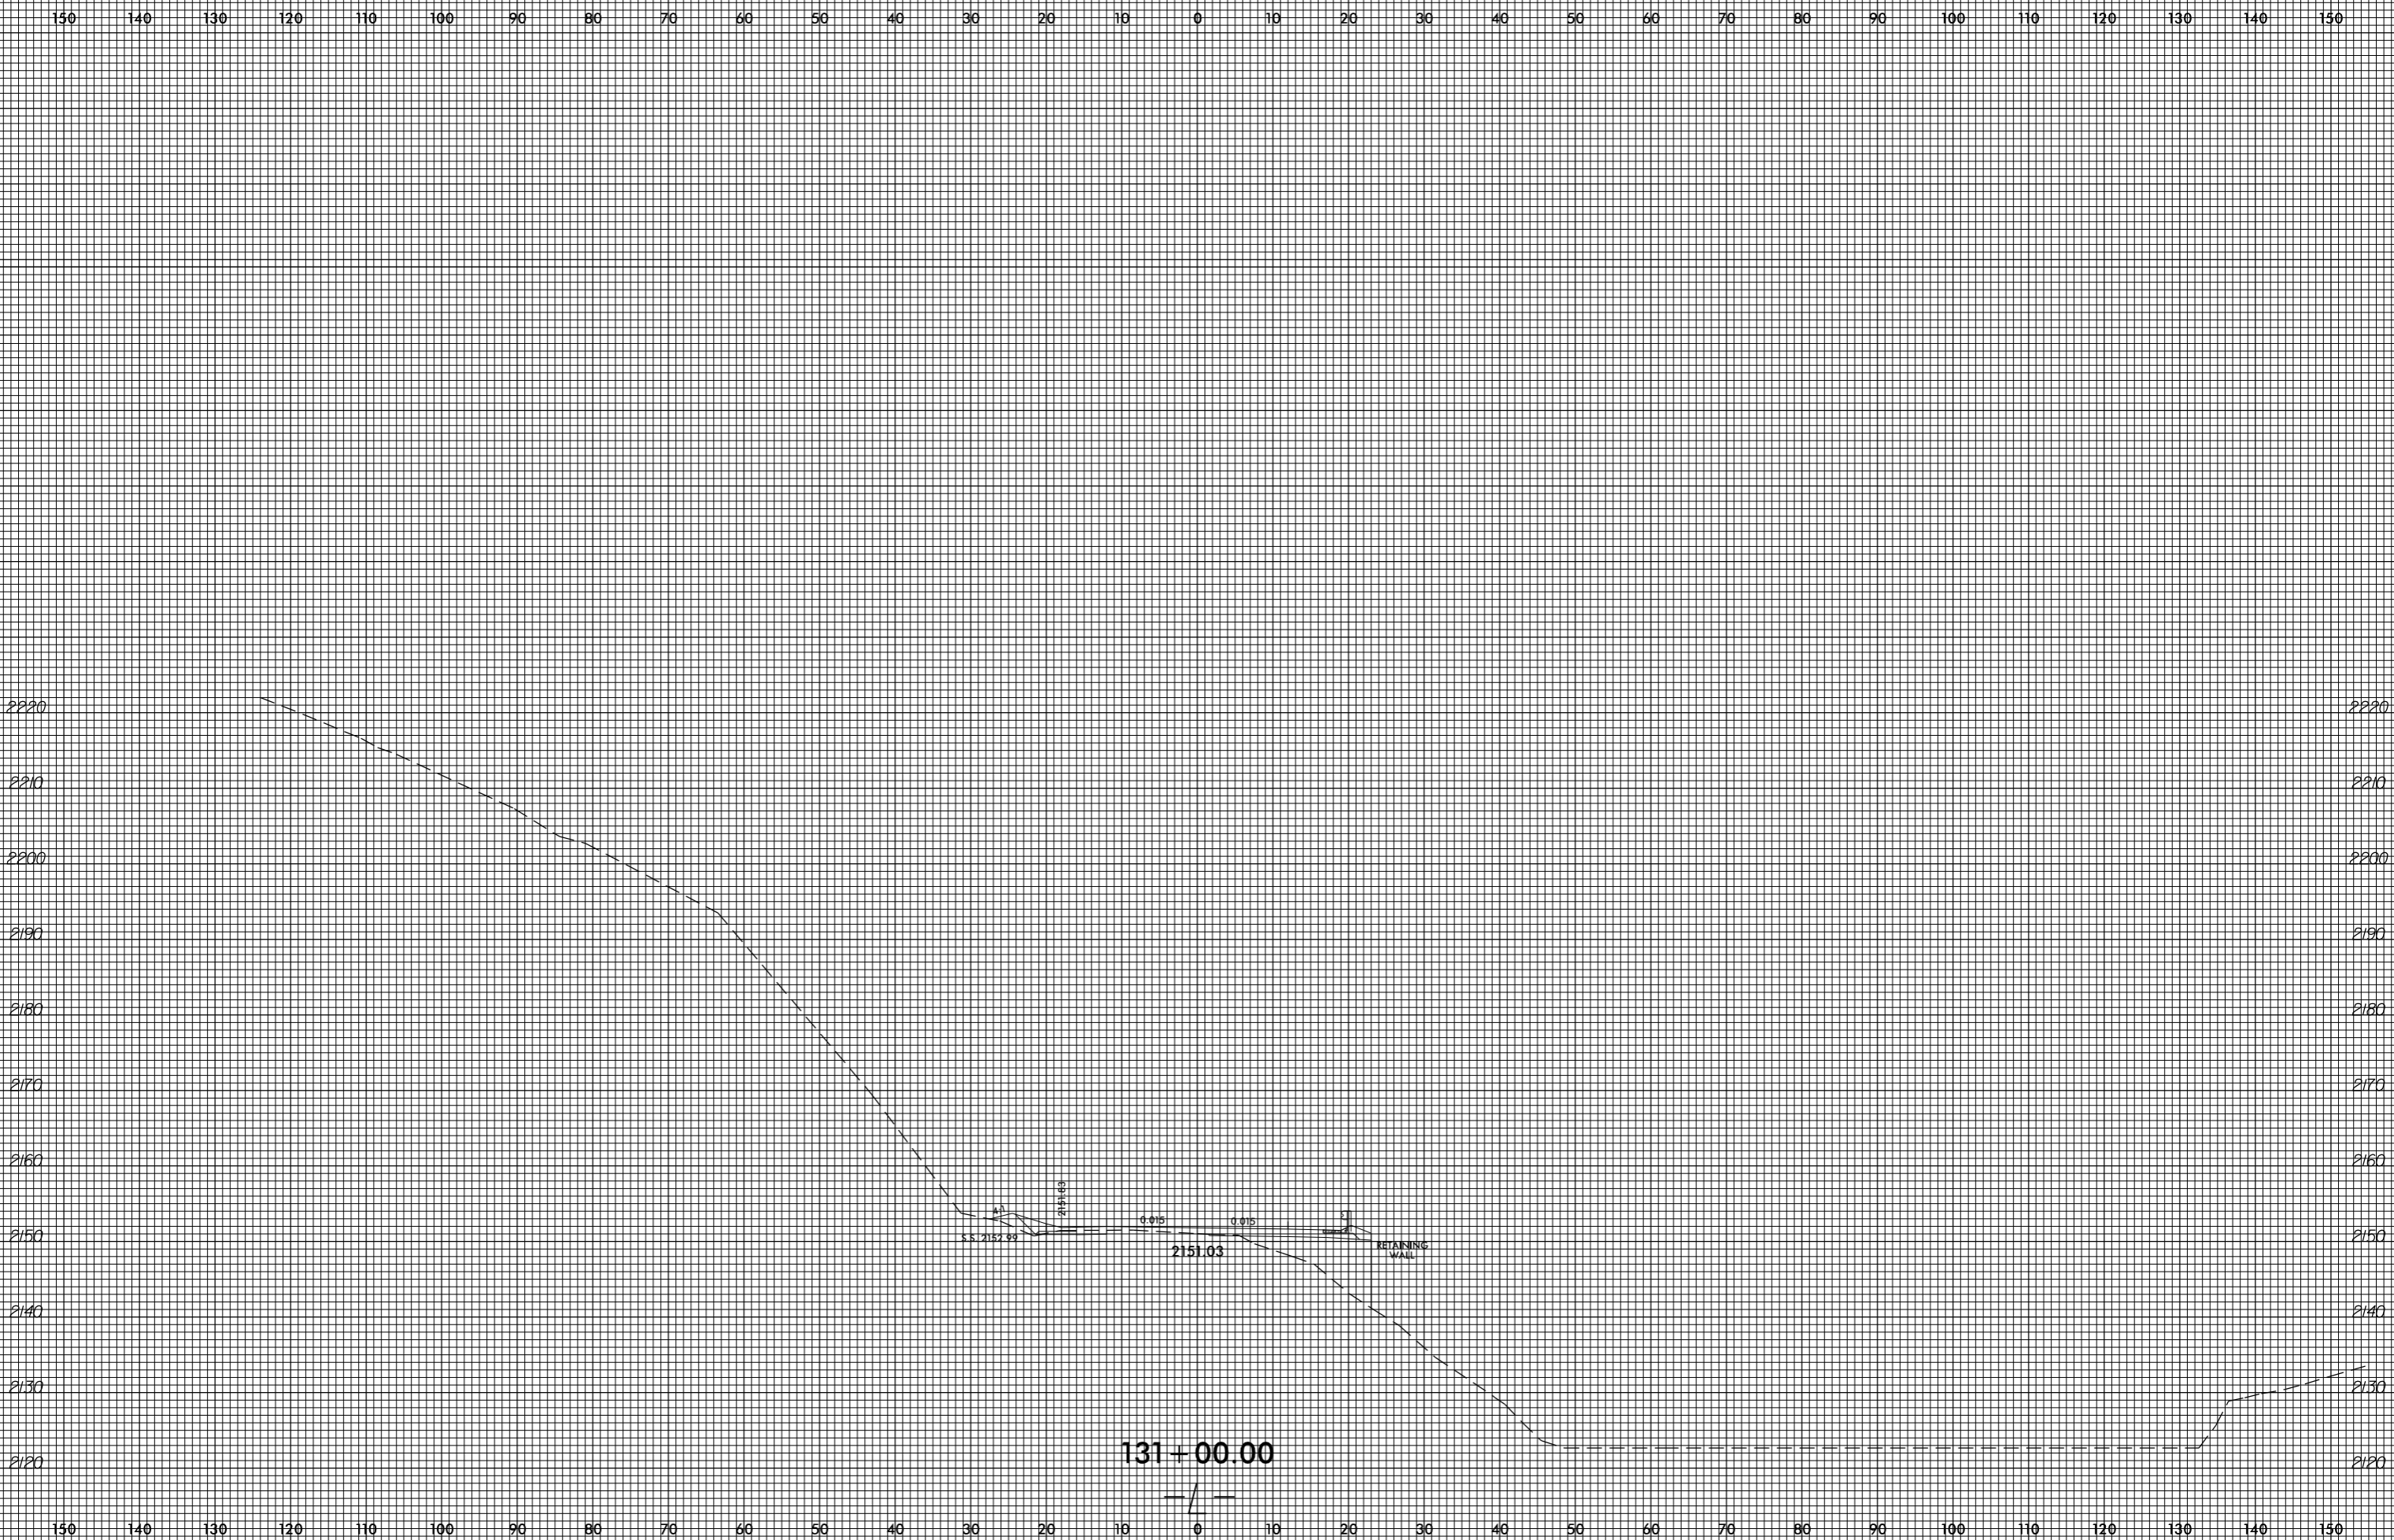


invalid expression
i:\xsc\14753.Rej...xp.L.dgn
US:ET:perstamk



invalid expression
i:\Xisc\4753_Rdy_xpl.L.dgn
US:ET:perstamk

8/23/99

0 5 10	PROJ. REFERENCE NO. R-4753	SHEET NO. X-162
--------	-------------------------------	--------------------

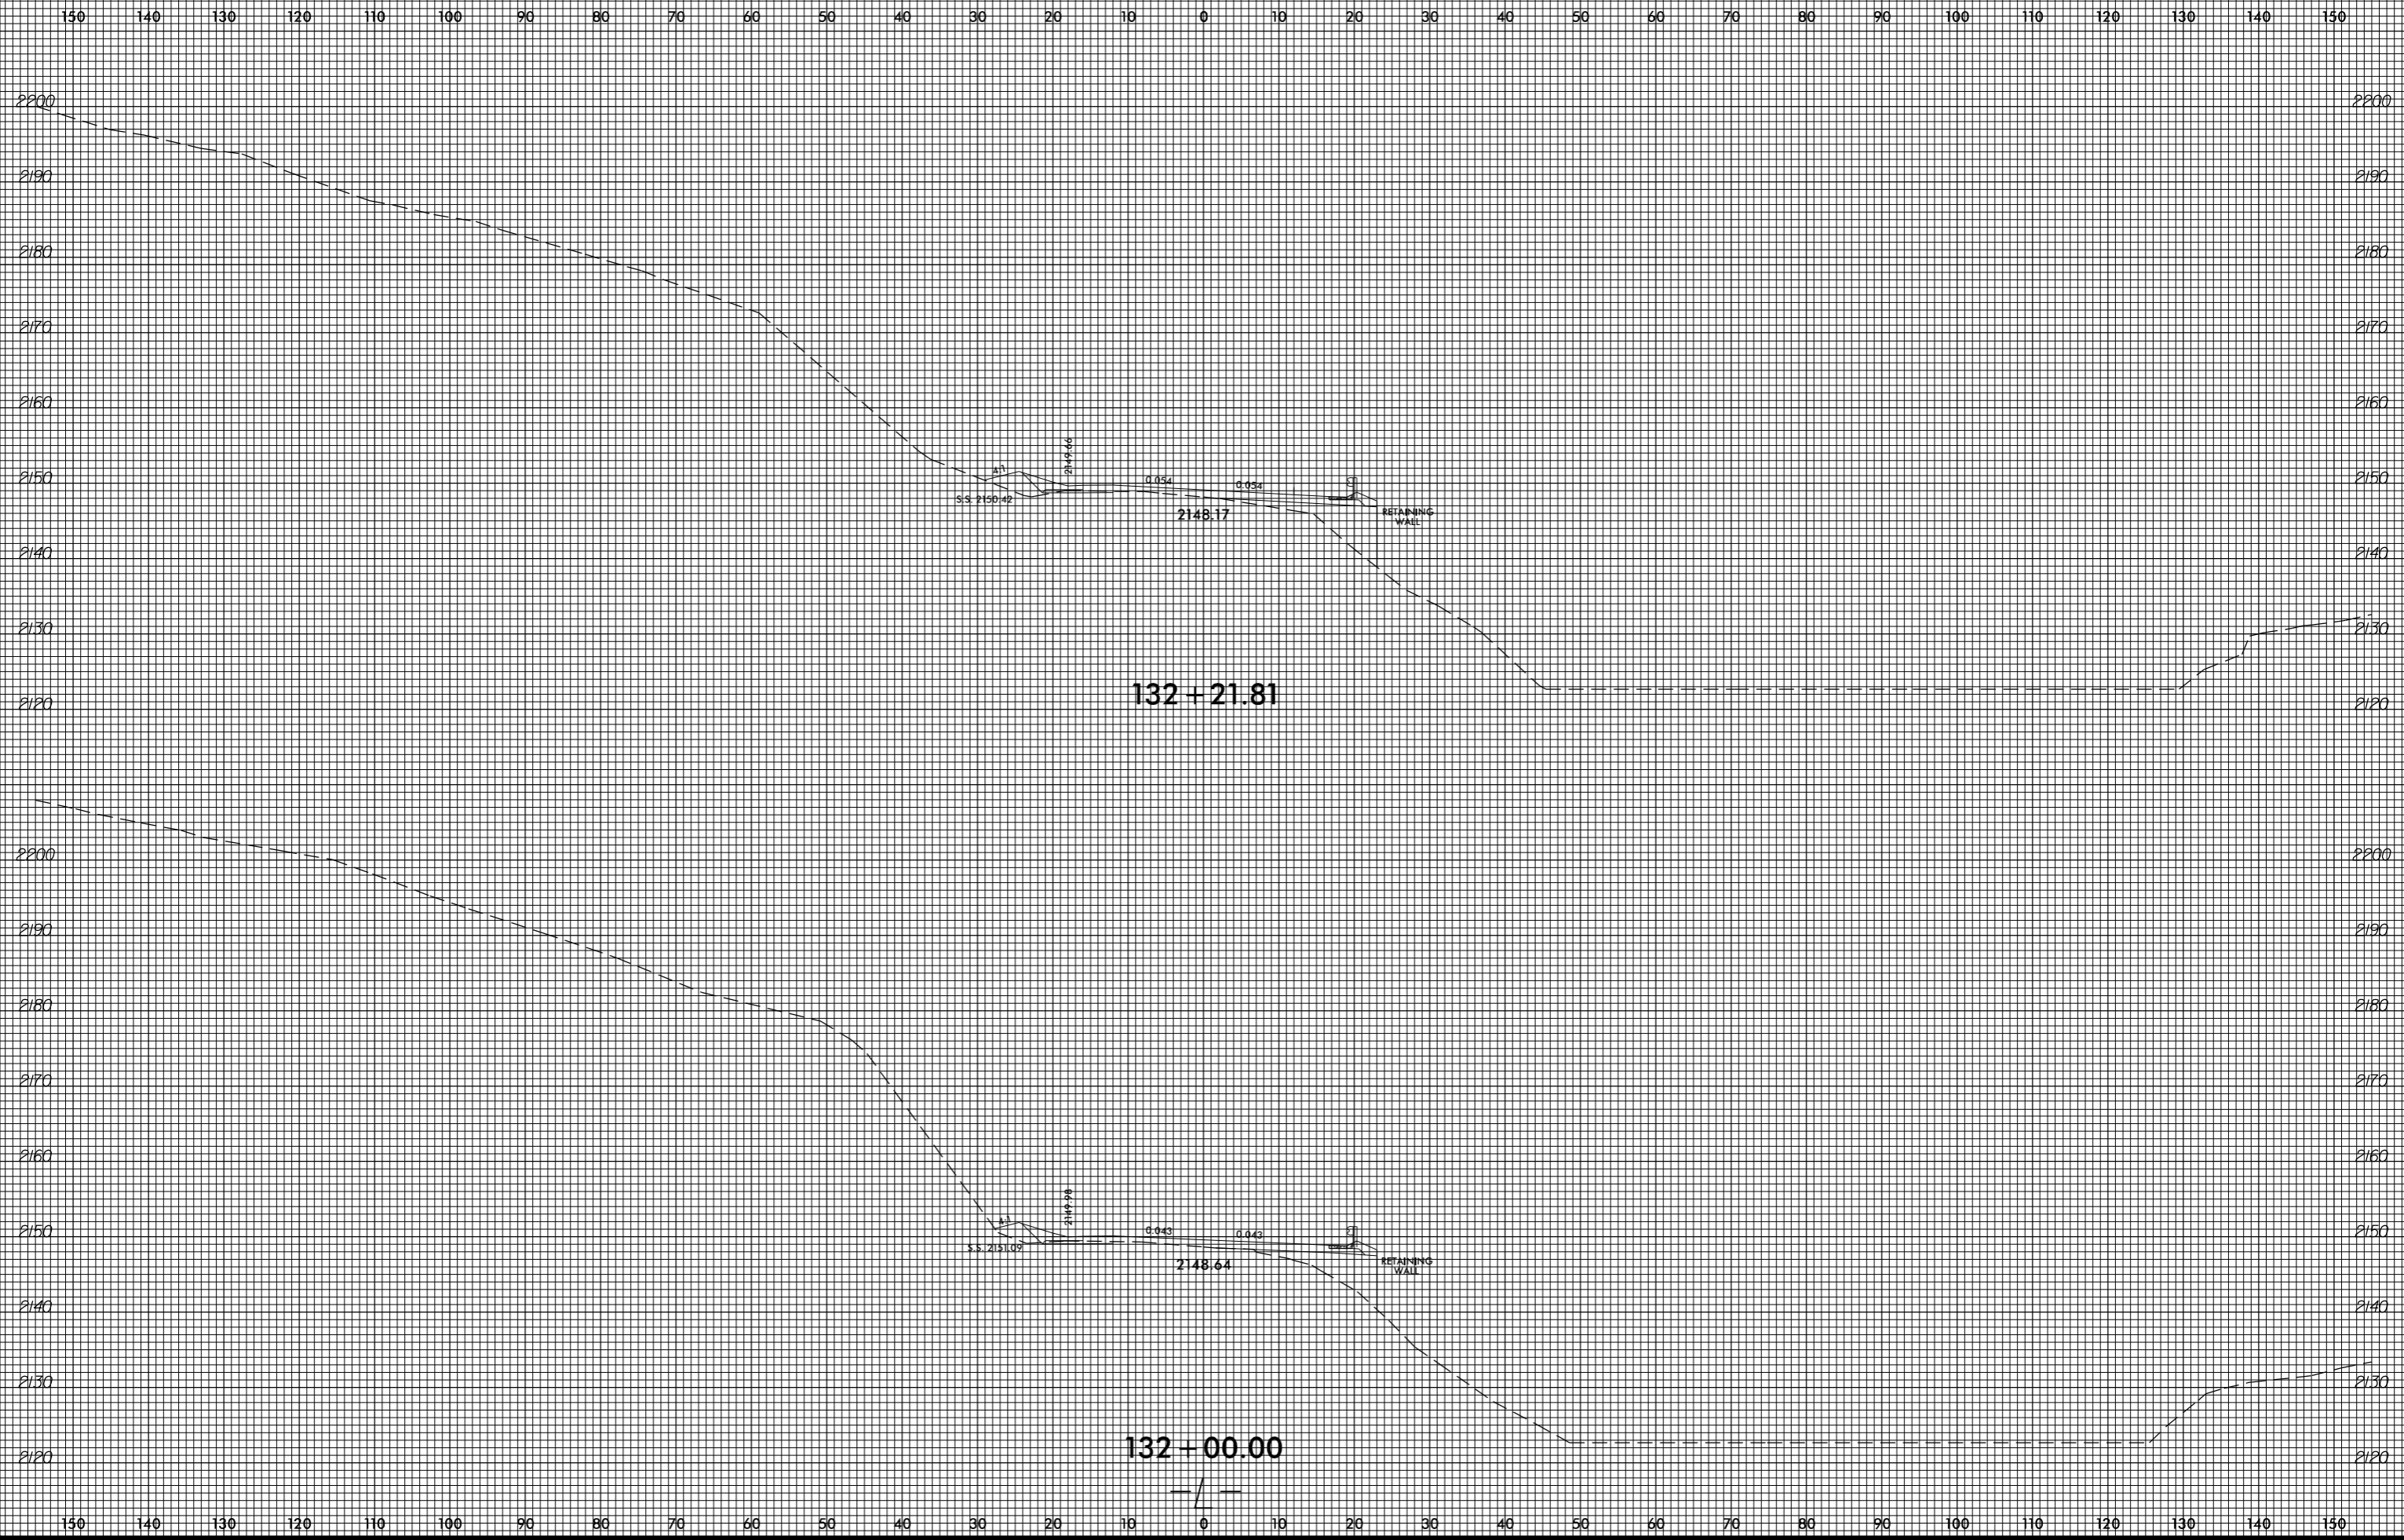


invalid expression
i:\xsc\4753\Rey_xpl.L.dgn
User: eers@stark


8/23/99

0 5 10	PROJ. REFERENCE NO. R-4753	SHEET NO. X-163
--------	-------------------------------	--------------------

150 140 130 120 110 100 90 80 70 60 50 40 30 20 10 0 10 20 30 40 50 60 70 80 90 100 110 120 130 140 150

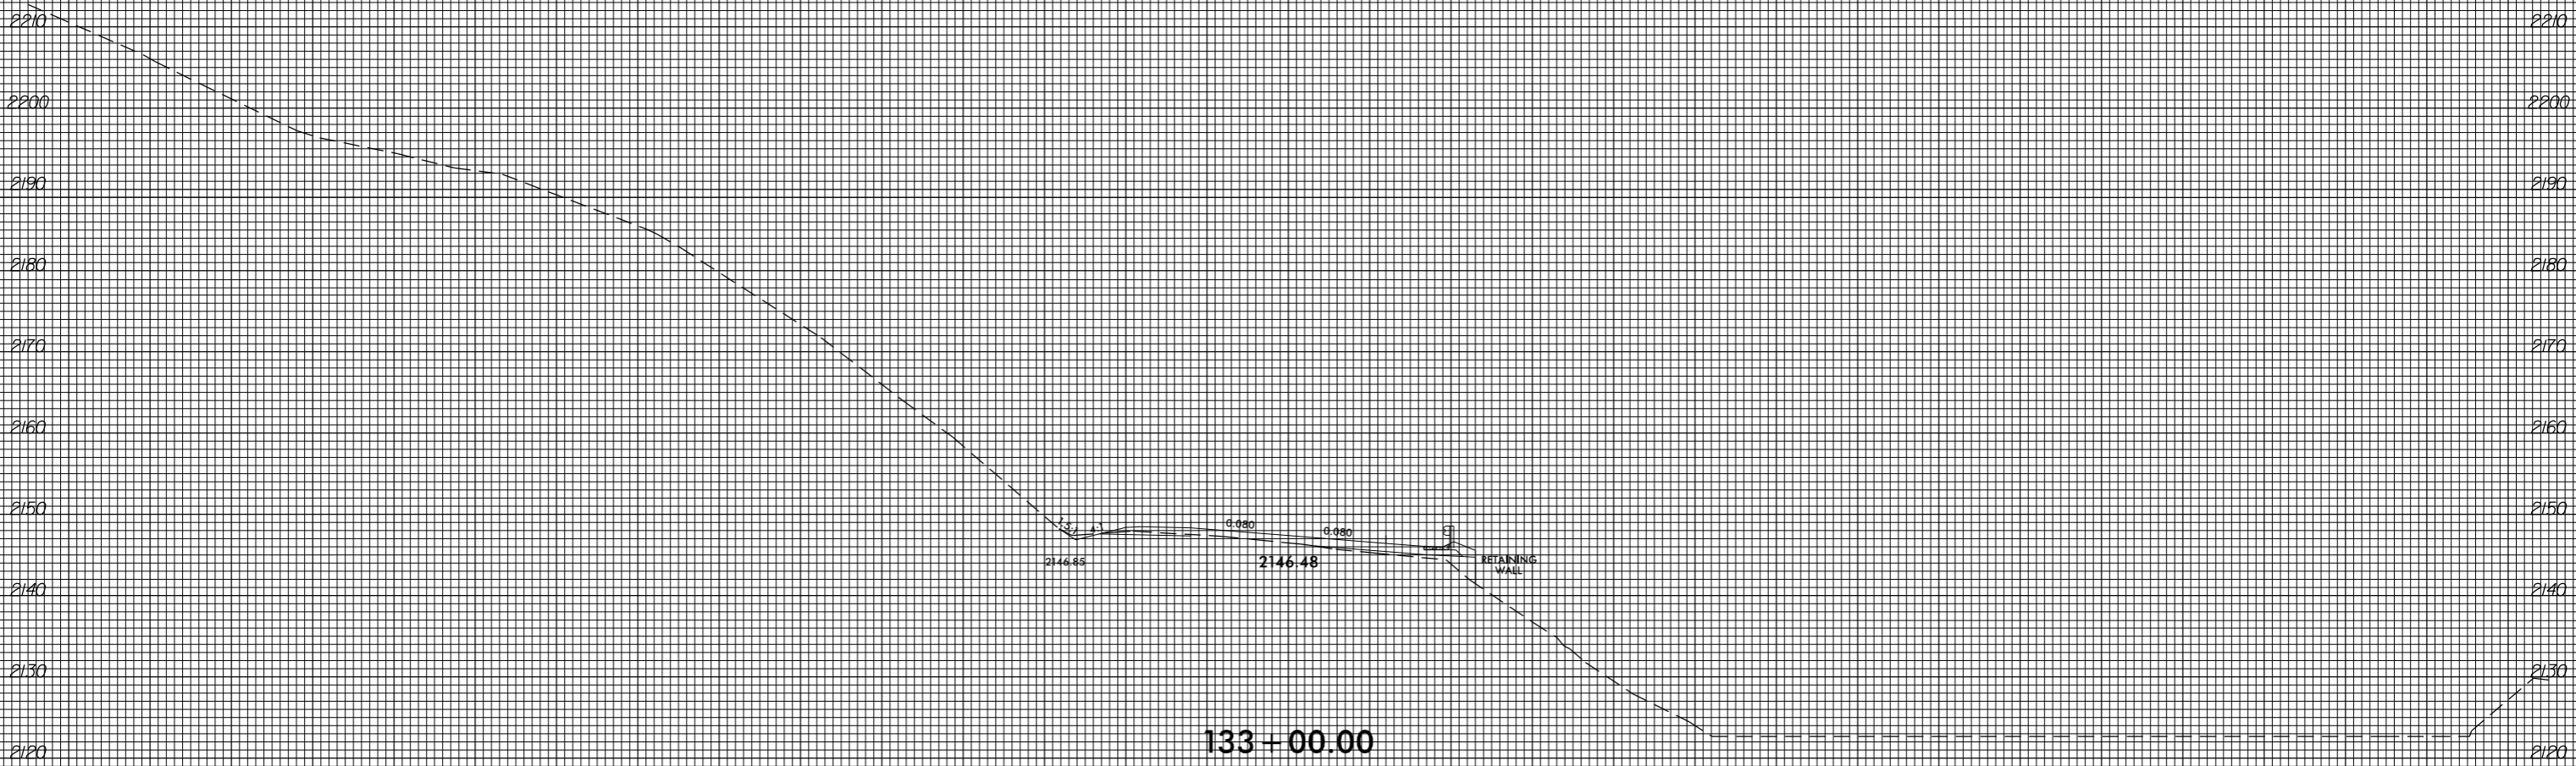

133+00.00

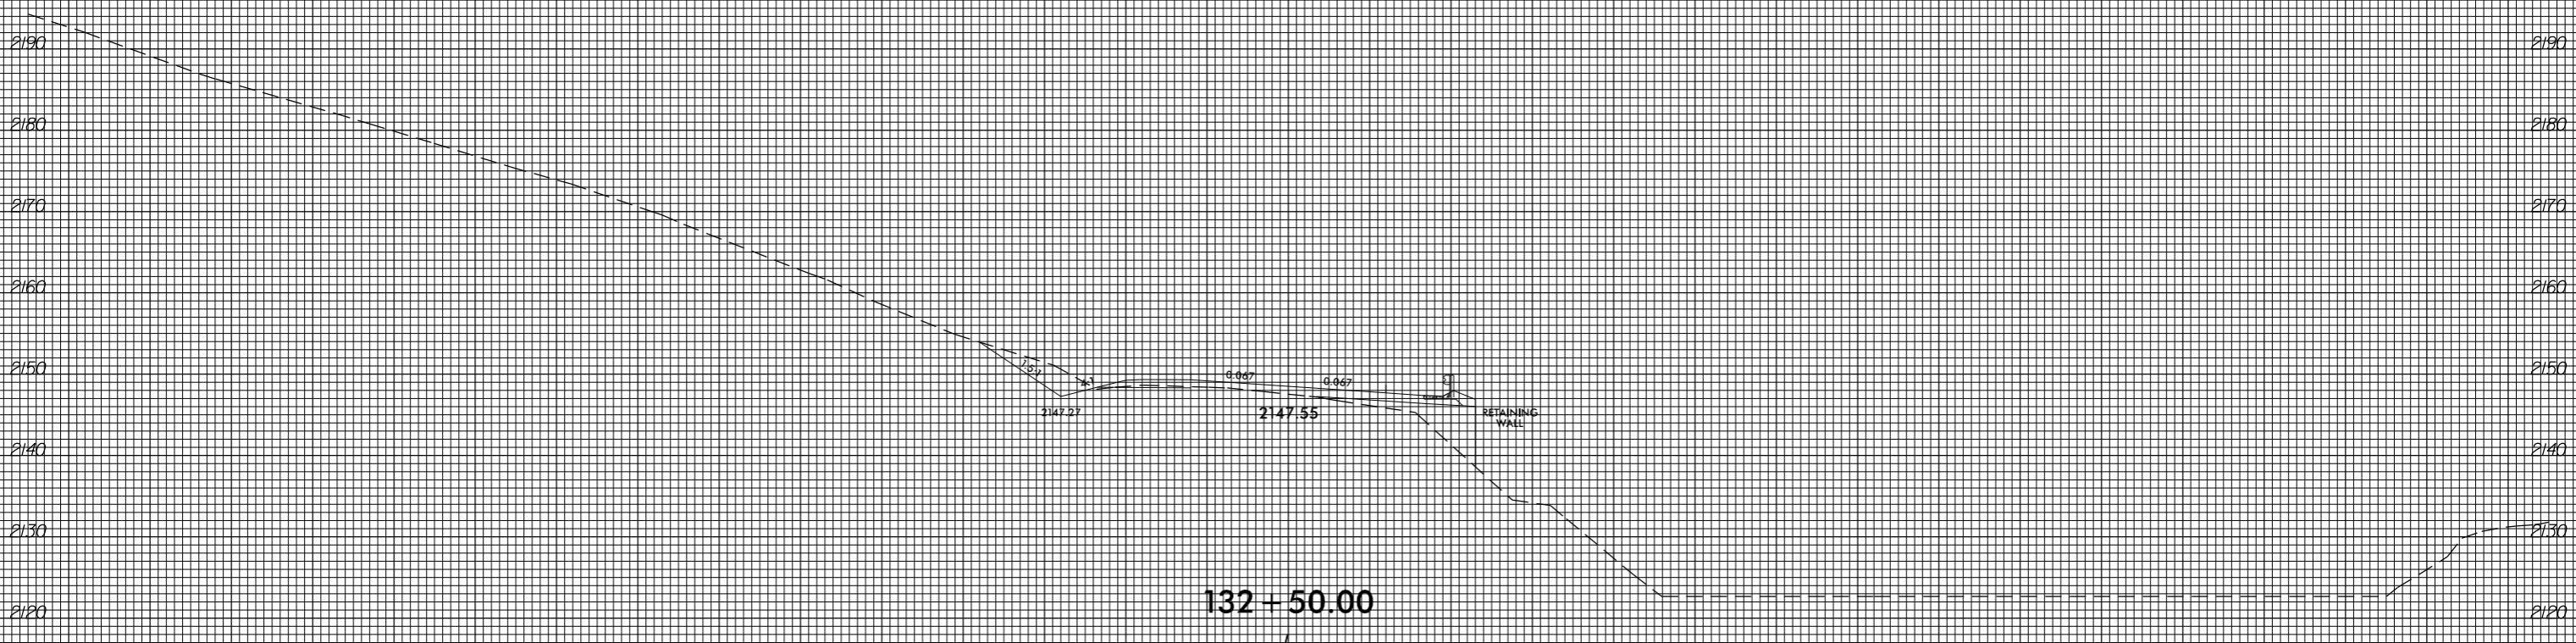


132+50.00

invalid expression
i:\Xsc\14753.Rej...xp.L.dgn
US:ET:perstamk

150 140 130 120 110 100 90 80 70 60 50 40 30 20 10 0 10 20 30 40 50 60 70 80 90 100 110 120 130 140 150



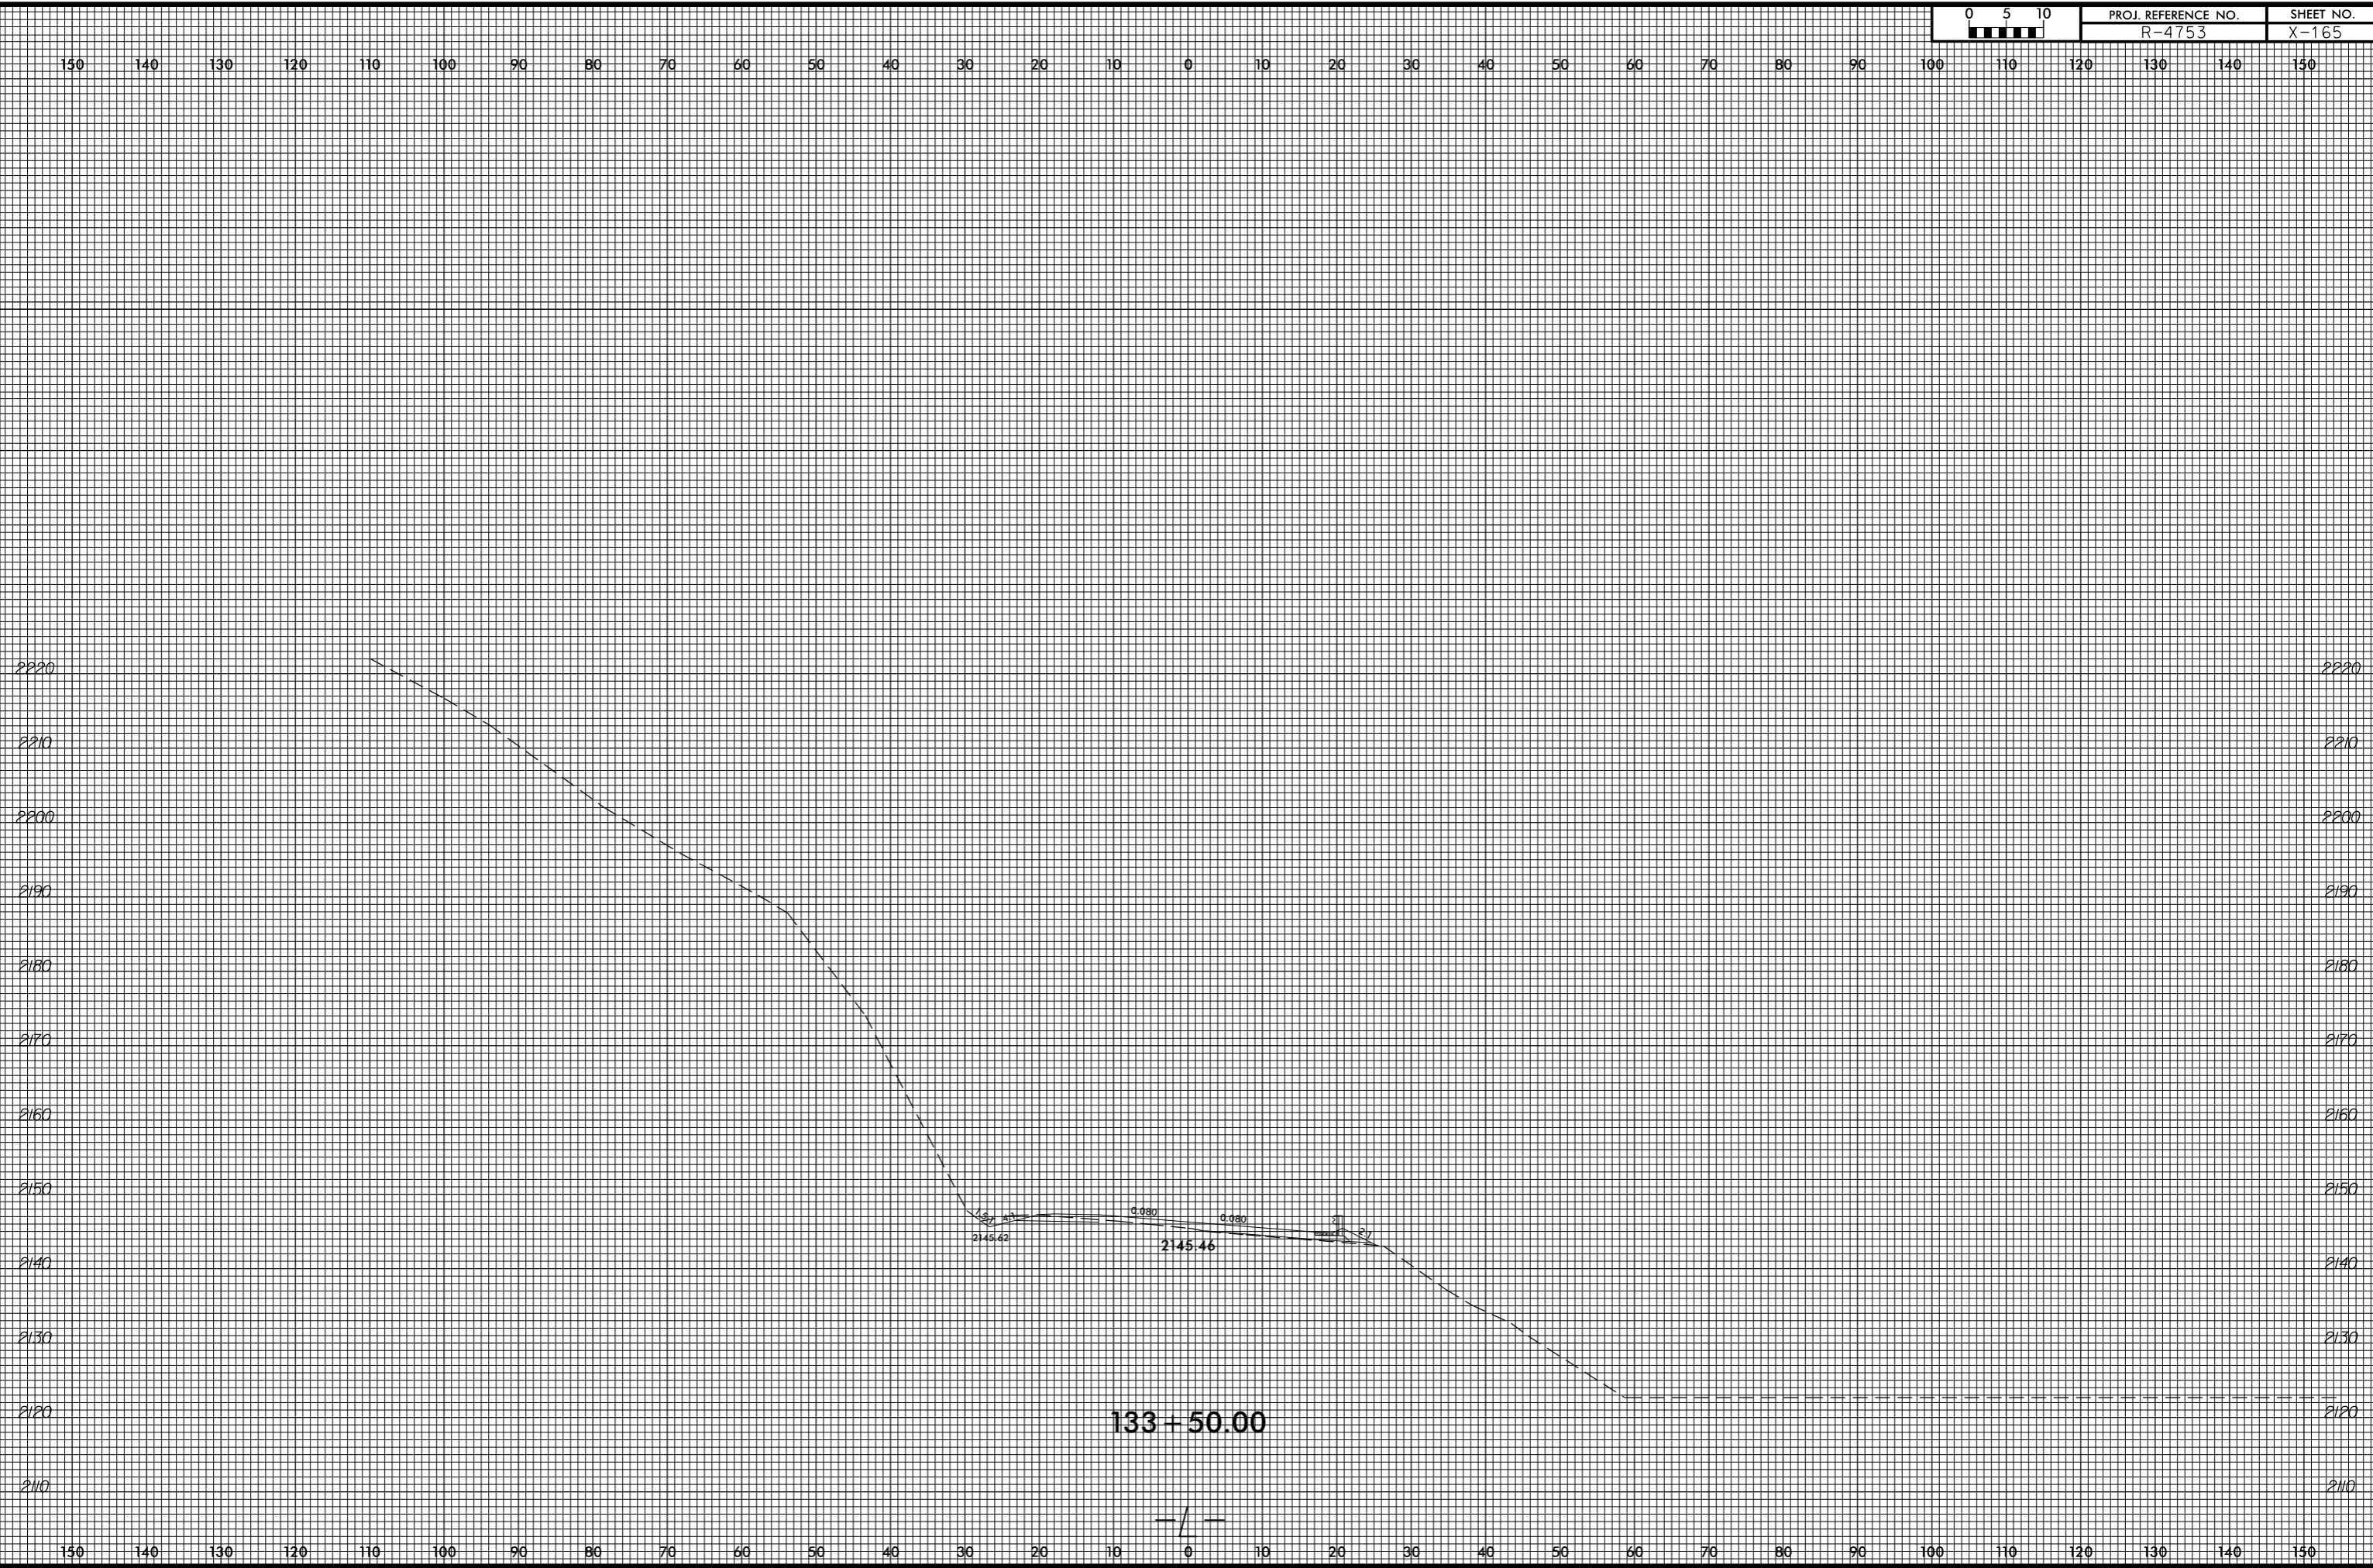

8/23/99


0 5 10	PROJ. REFERENCE NO.	SHEET NO.
	R-4753	X-166



invalid expression
i:\xsc\14753.Rej...xp.L.dgn
US:ET:perstamk


8/23/99

0 5 10	PROJ. REFERENCE NO.	SHEET NO.
	R-4753	X-167

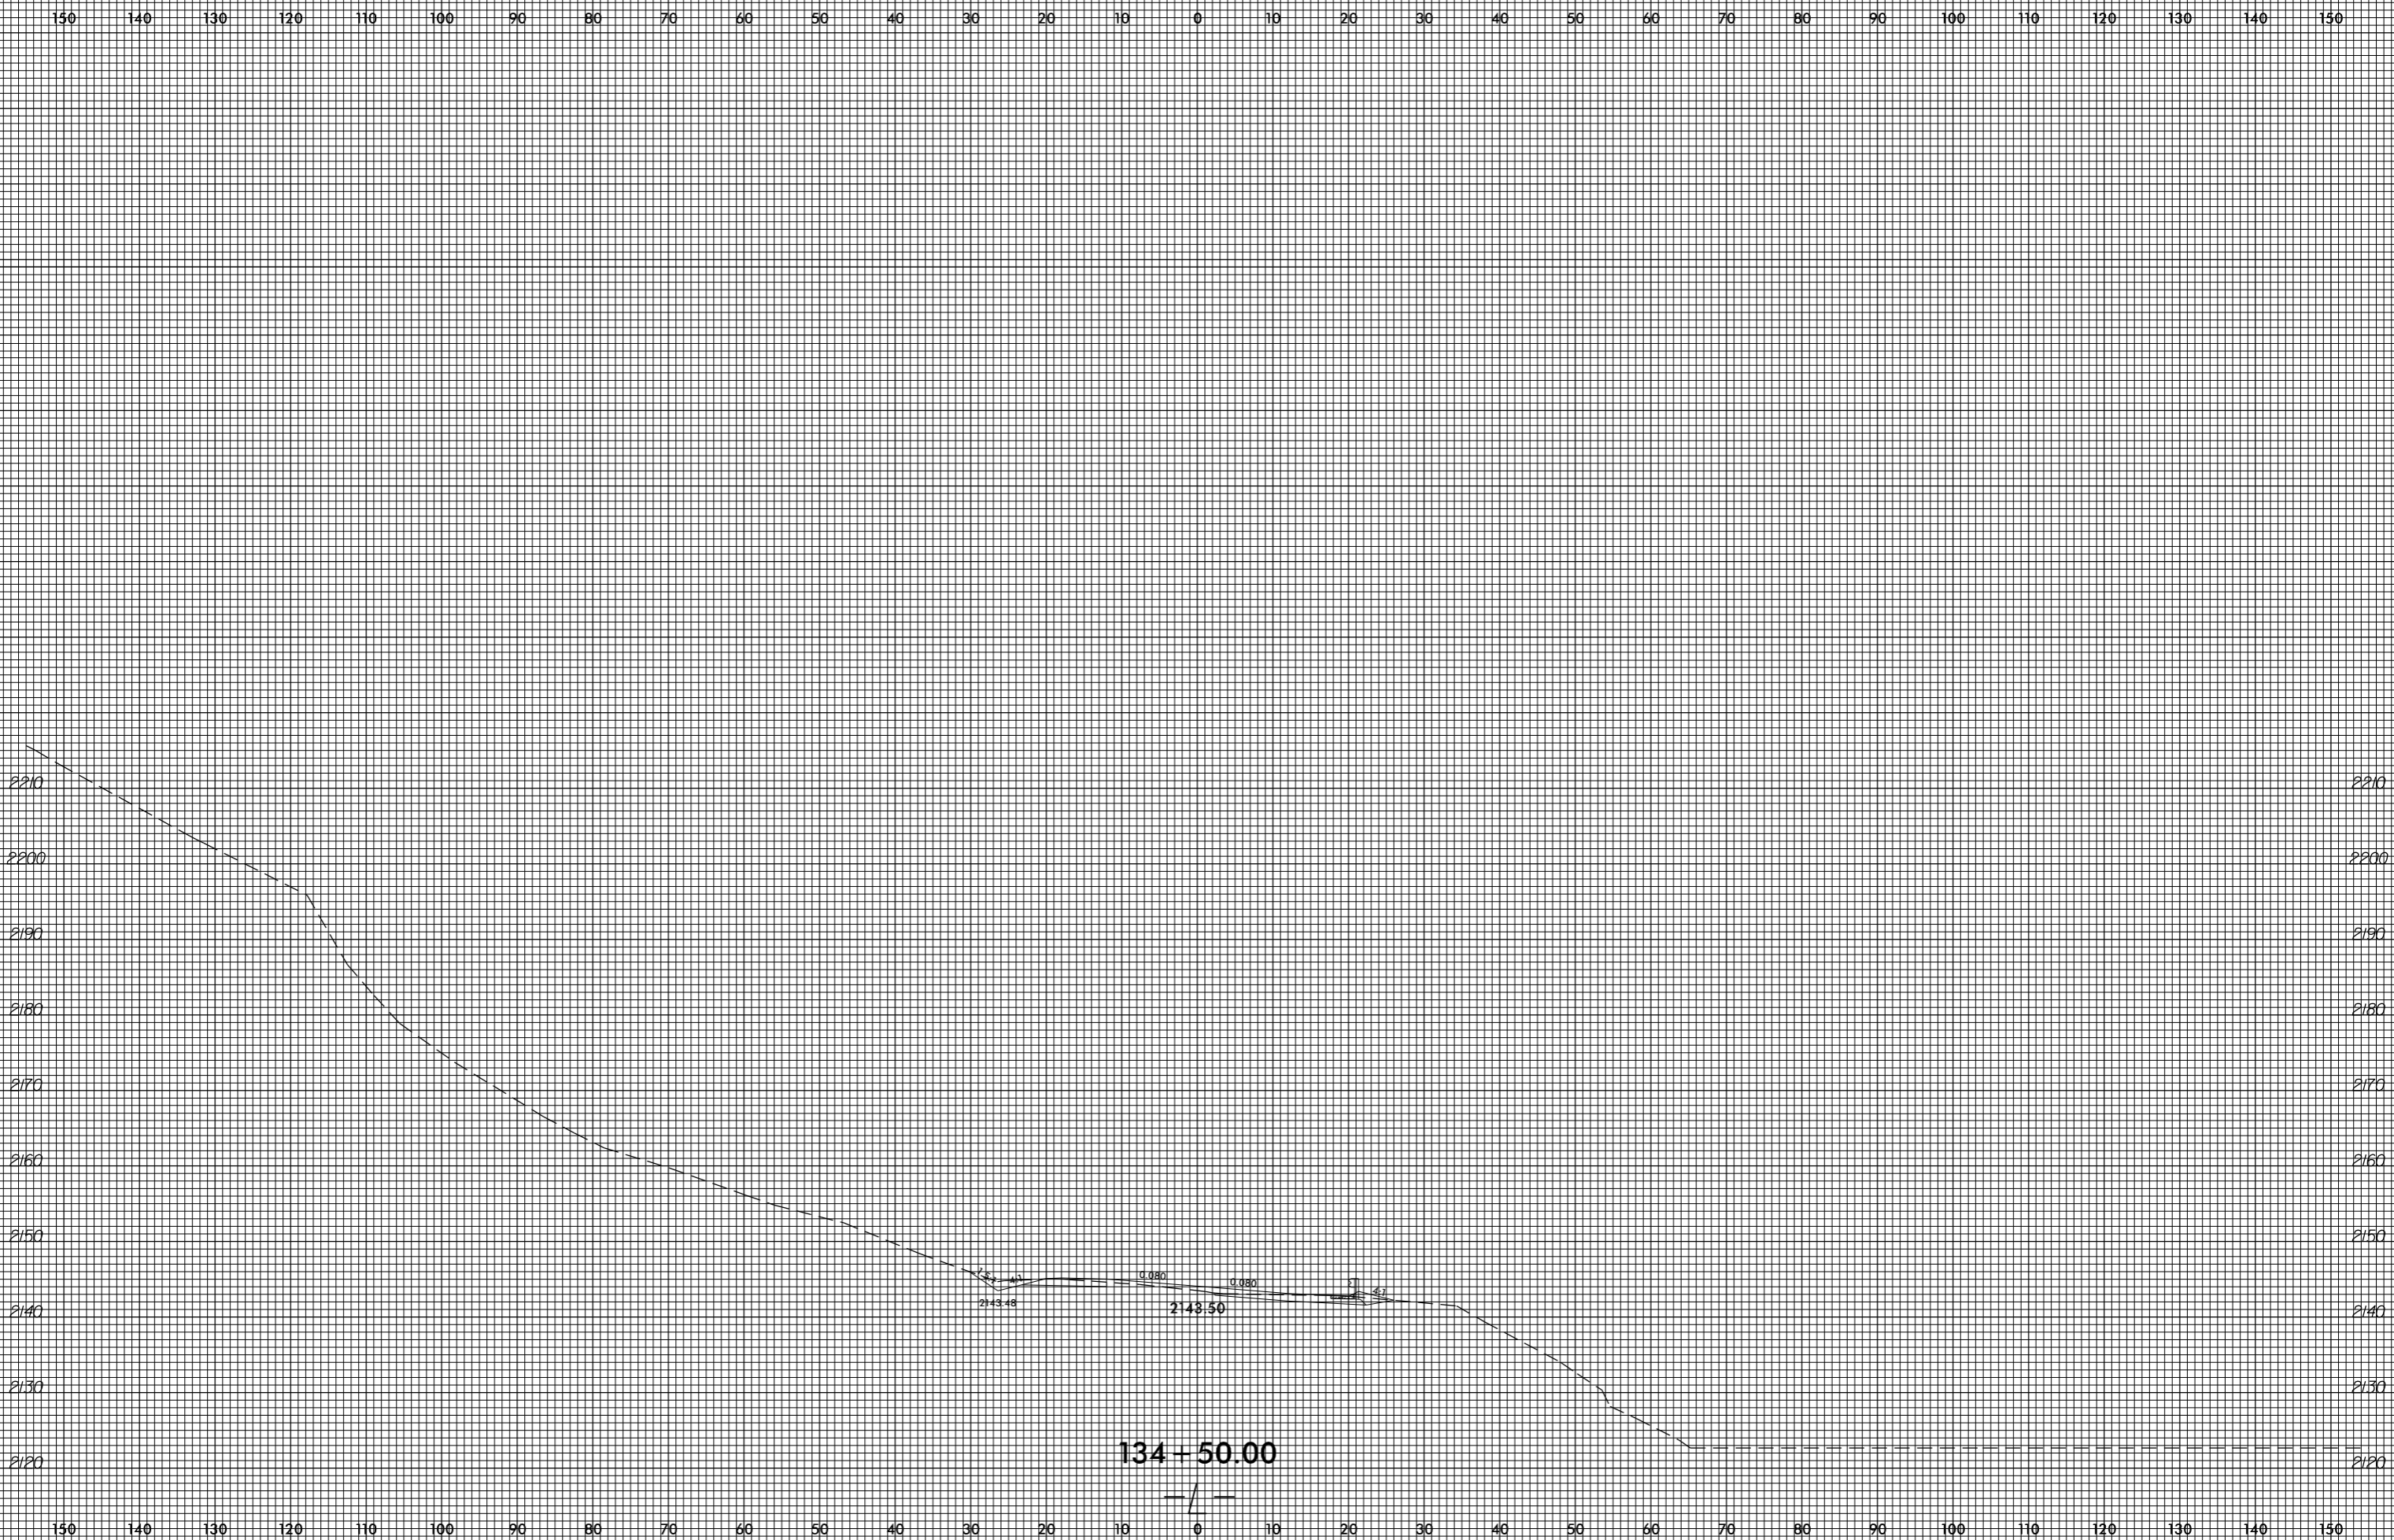

invalid expression
i:\xsc\14753.Rev_xpl.L.dgn
US:ET:perstamk


150 140 130 120 110 100 90 80 70 60 50 40 30 20 10 0 10 20 30 40 50 60 70 80 90 100 110 120 130 140 150

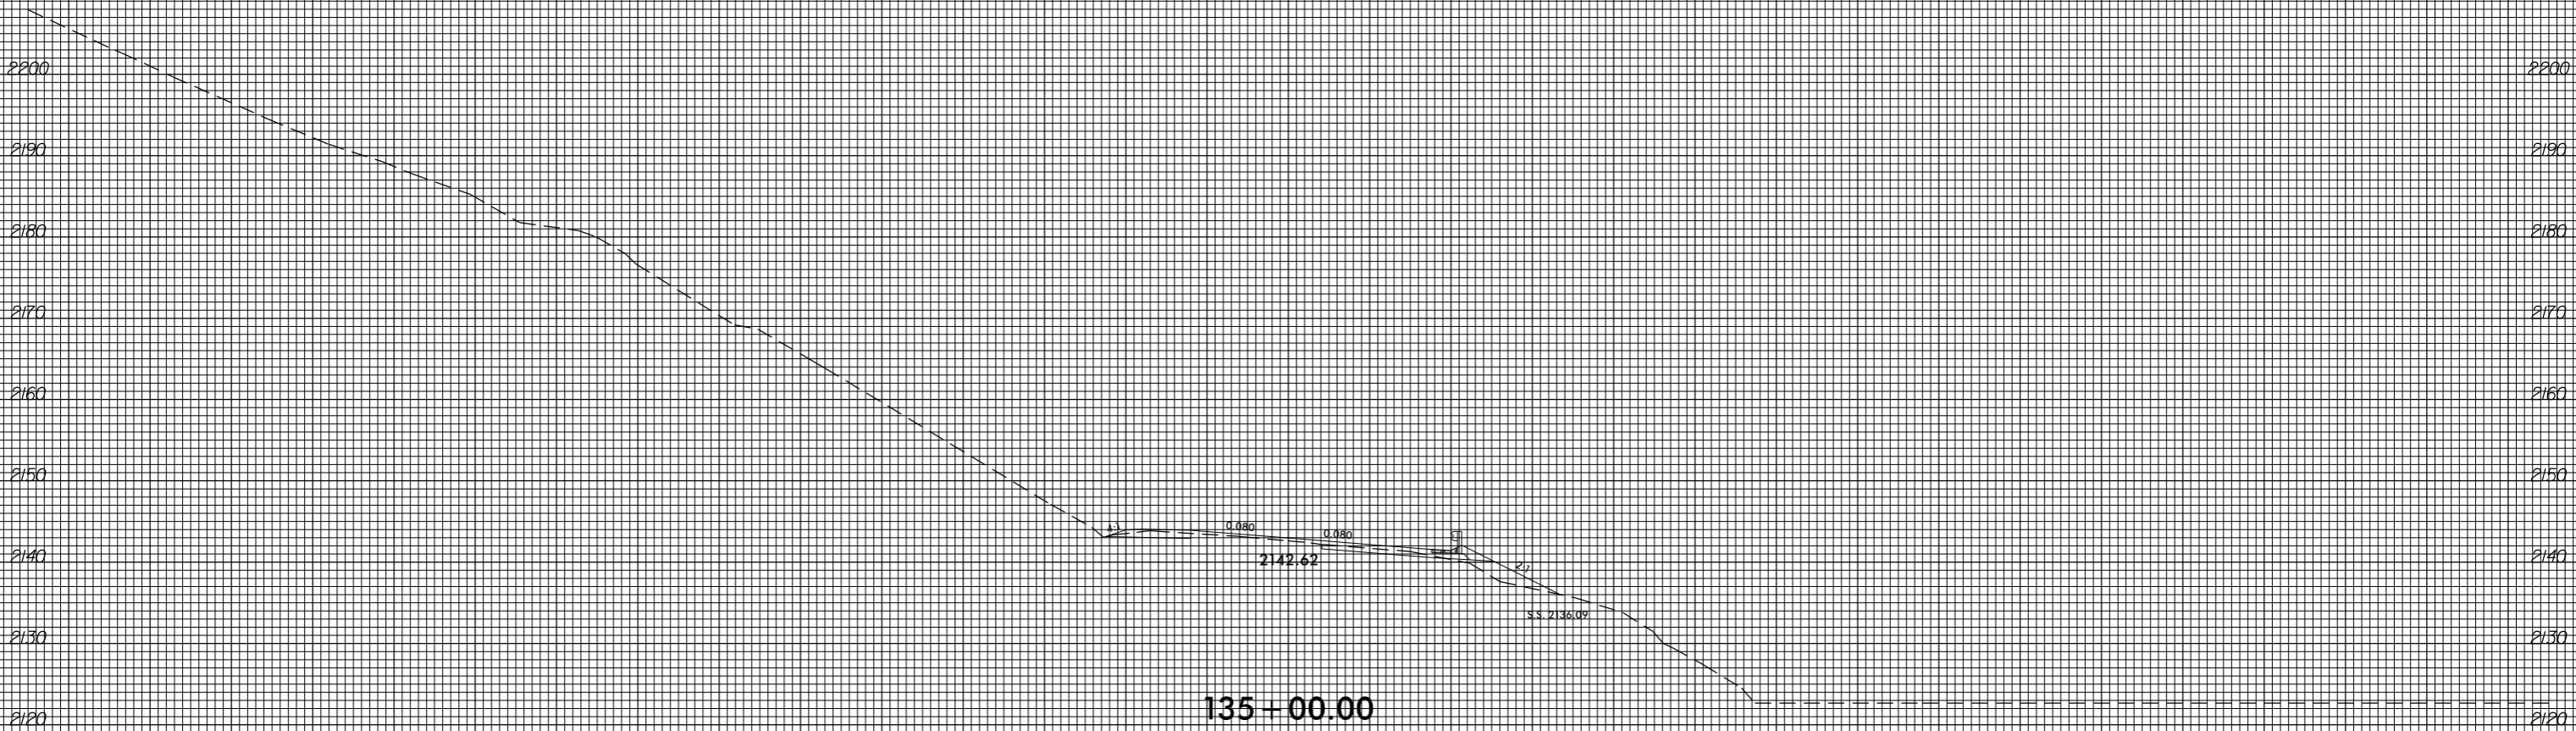

150 140 130 120 110 100 90 80 70 60 50 40 30 20 10 0 10 20 30 40 50 60 70 80 90 100 110 120 130 140 150


8/23/99

0 5 10	PROJ. REFERENCE NO. R-4753	SHEET NO. X-169
--------	-------------------------------	--------------------

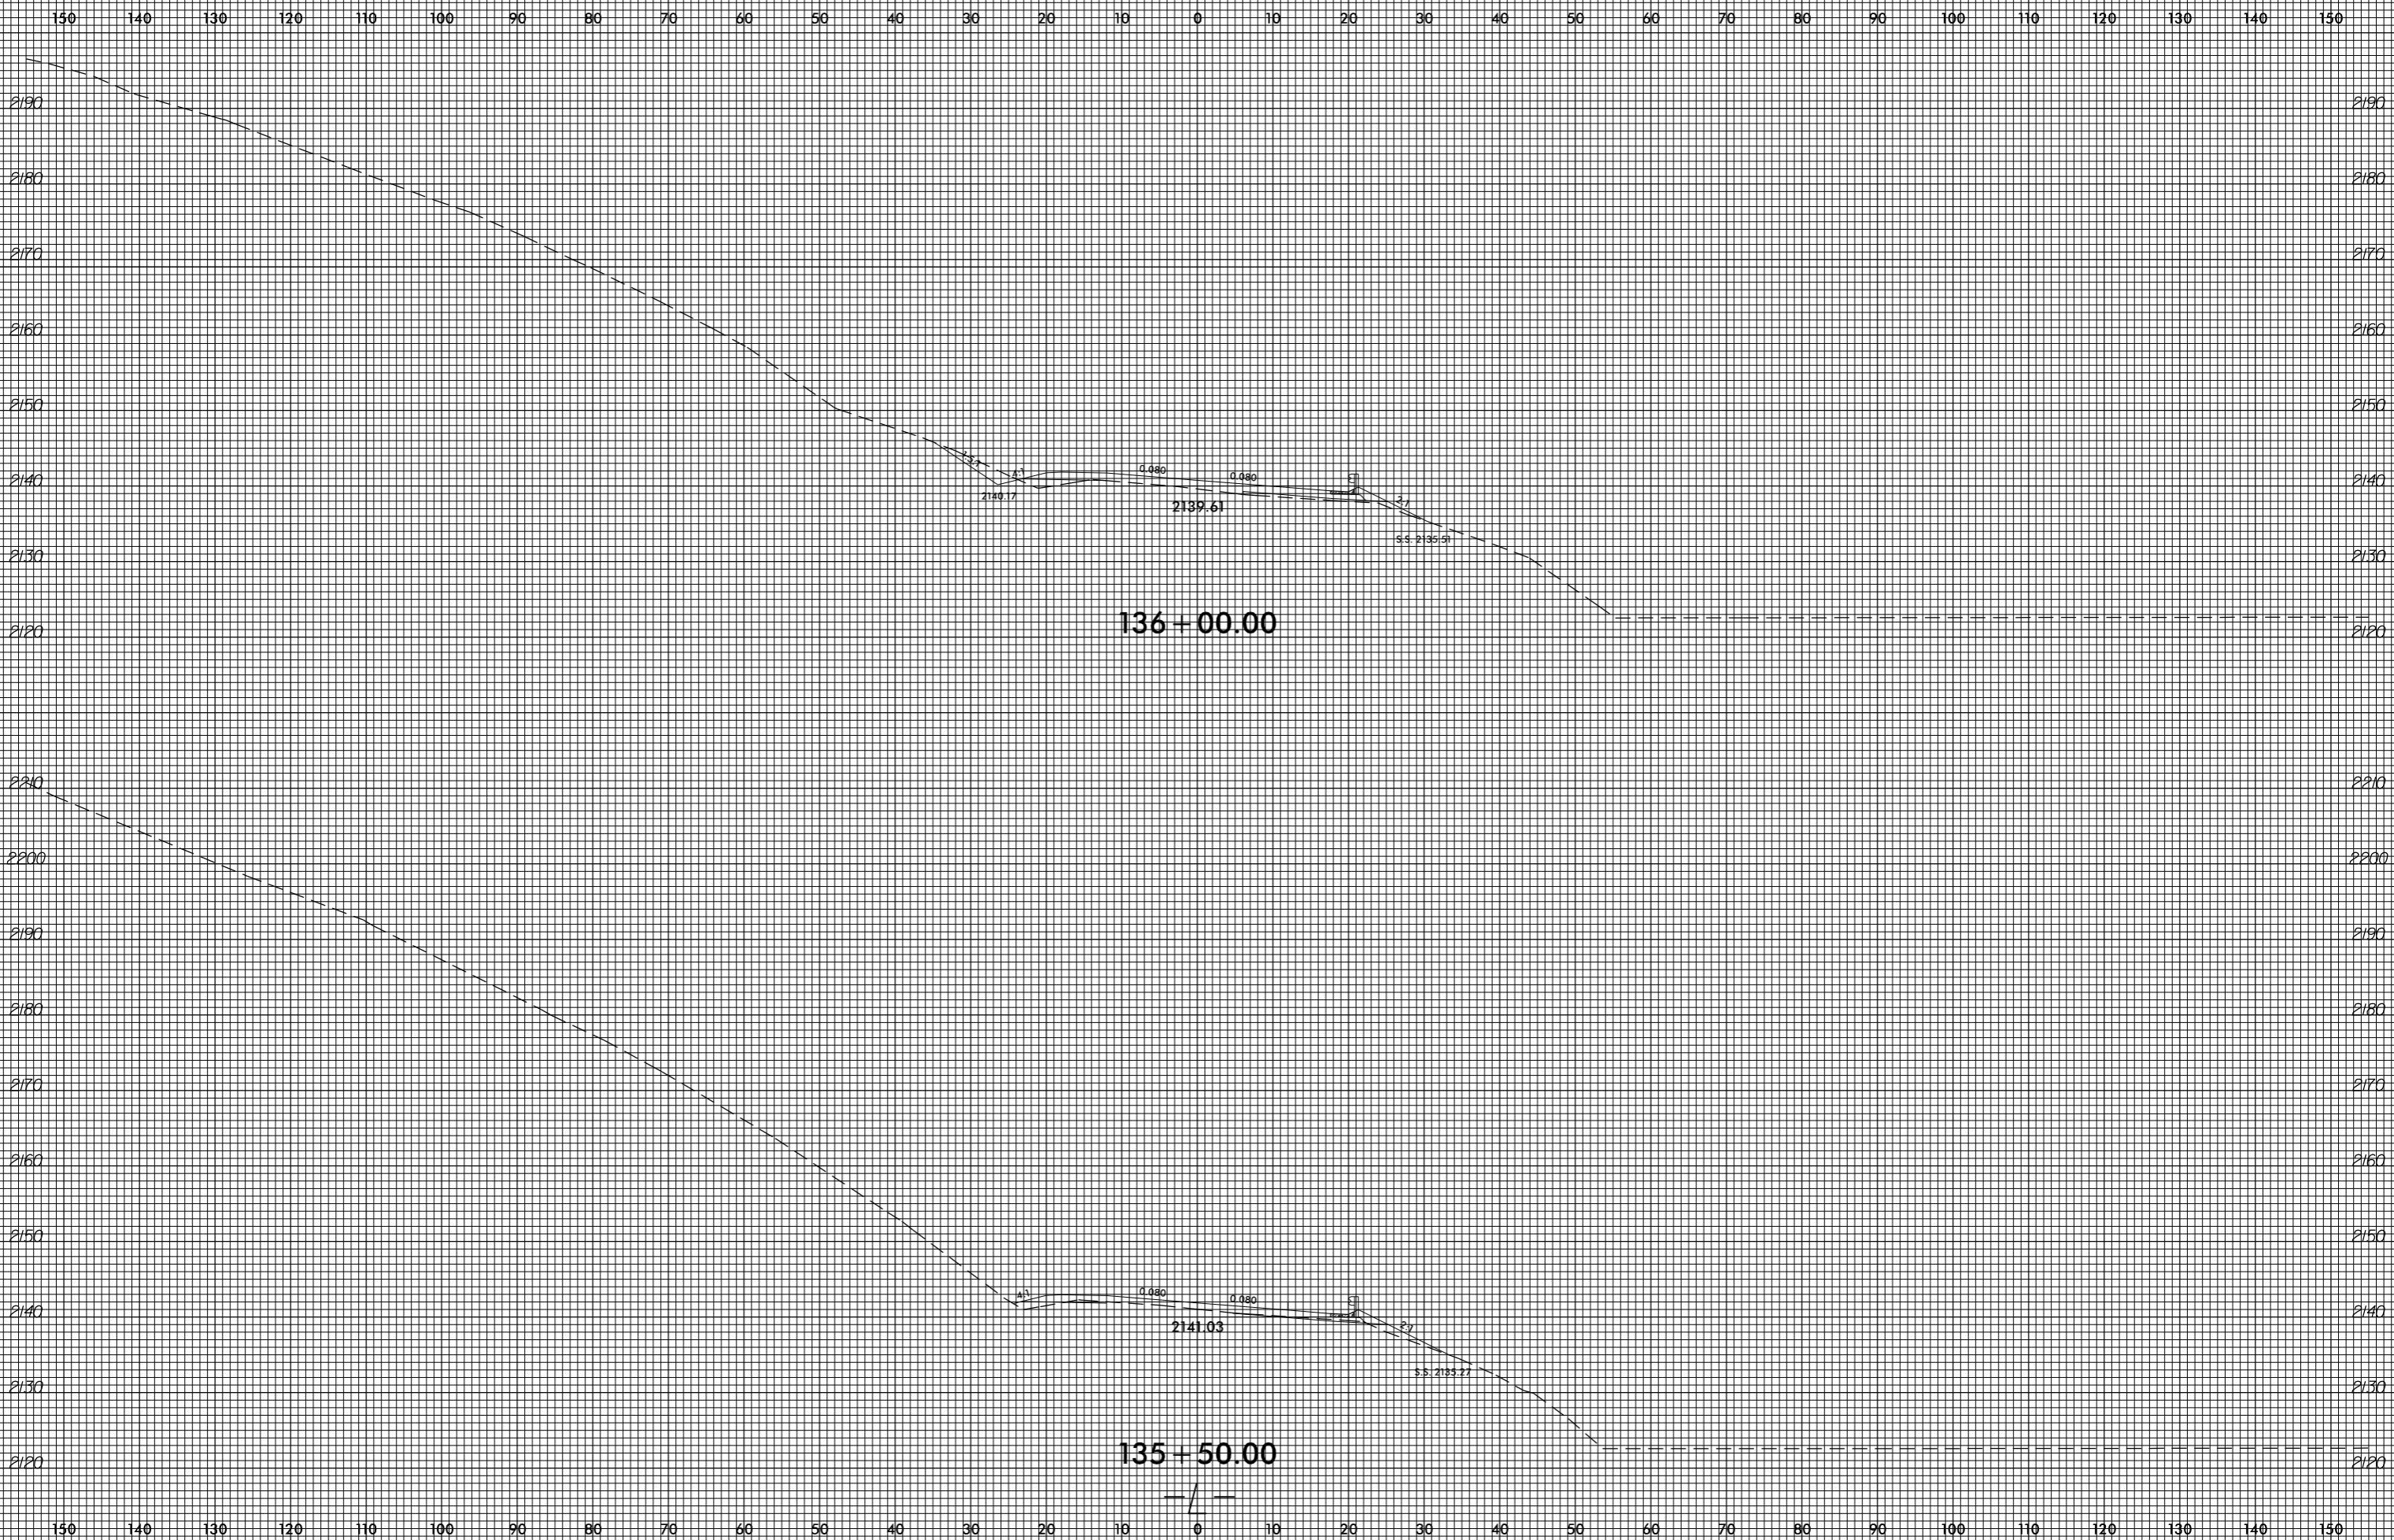



invalid expression
i:\xsc\14753.Rev_1.L.dgn
US:ET:perstamk


8/23/99

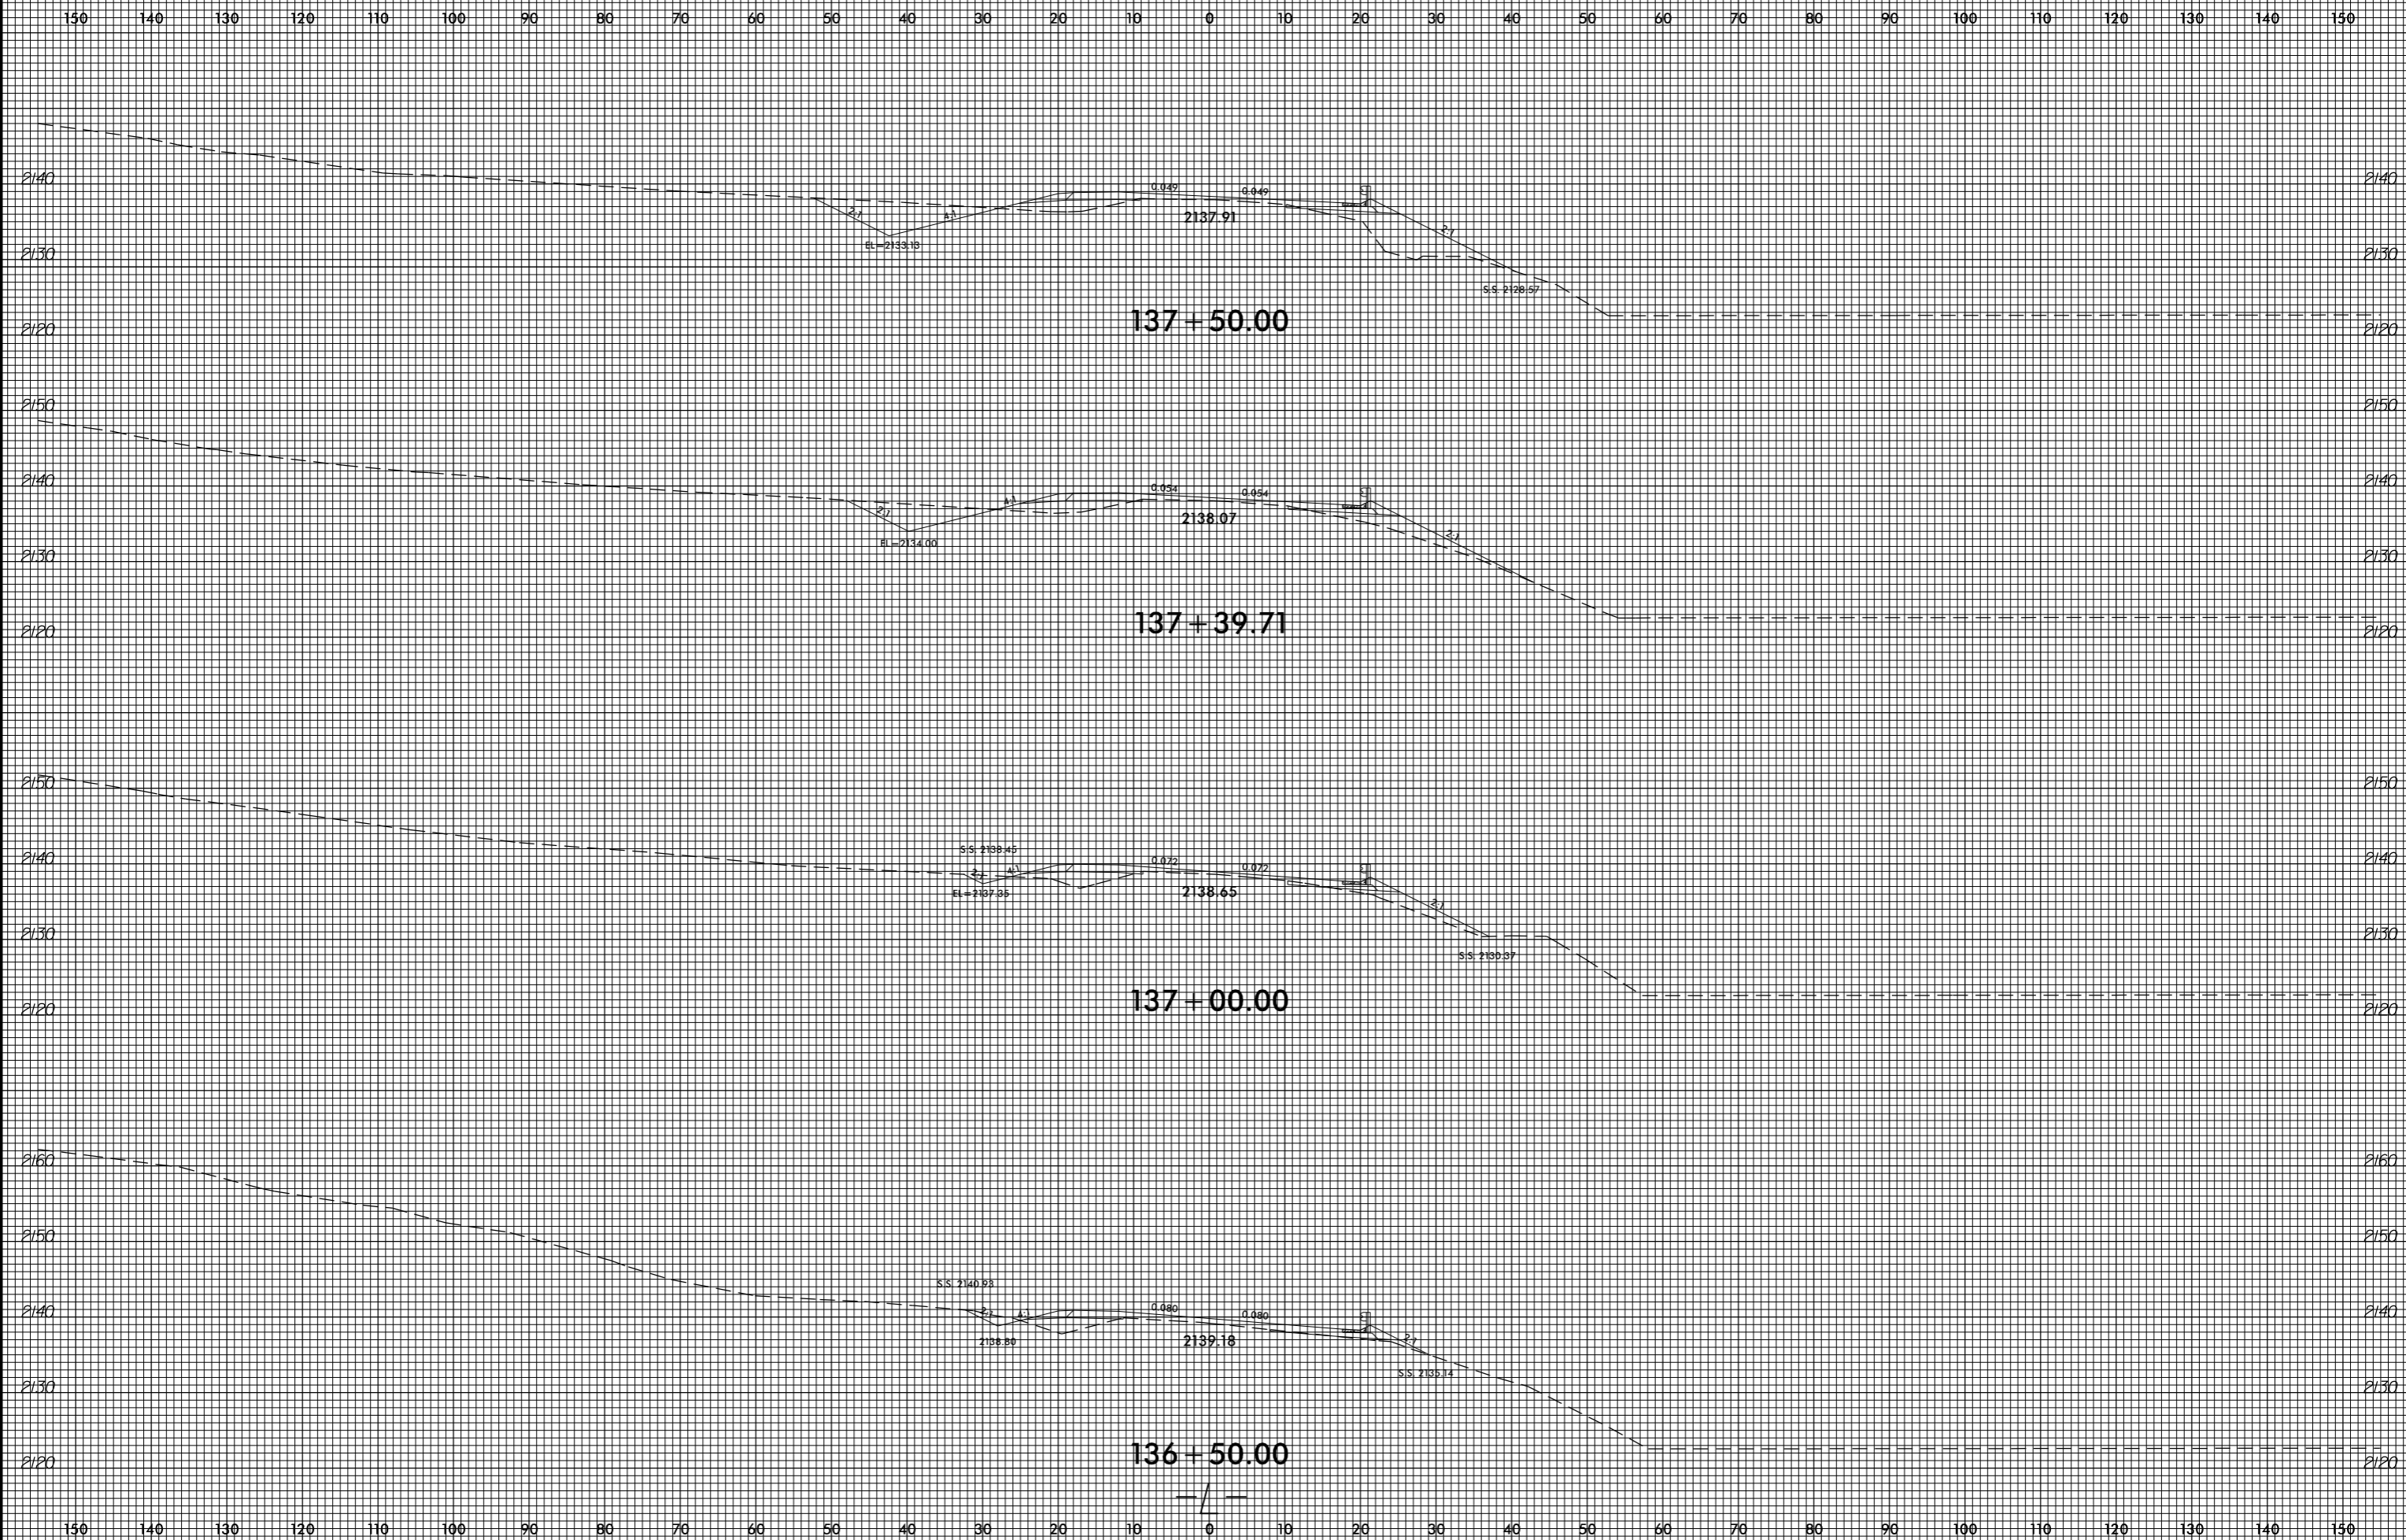


invalid expression
i:\xsc\14753.Rev_xpl.L.dgn
User: eers@stark

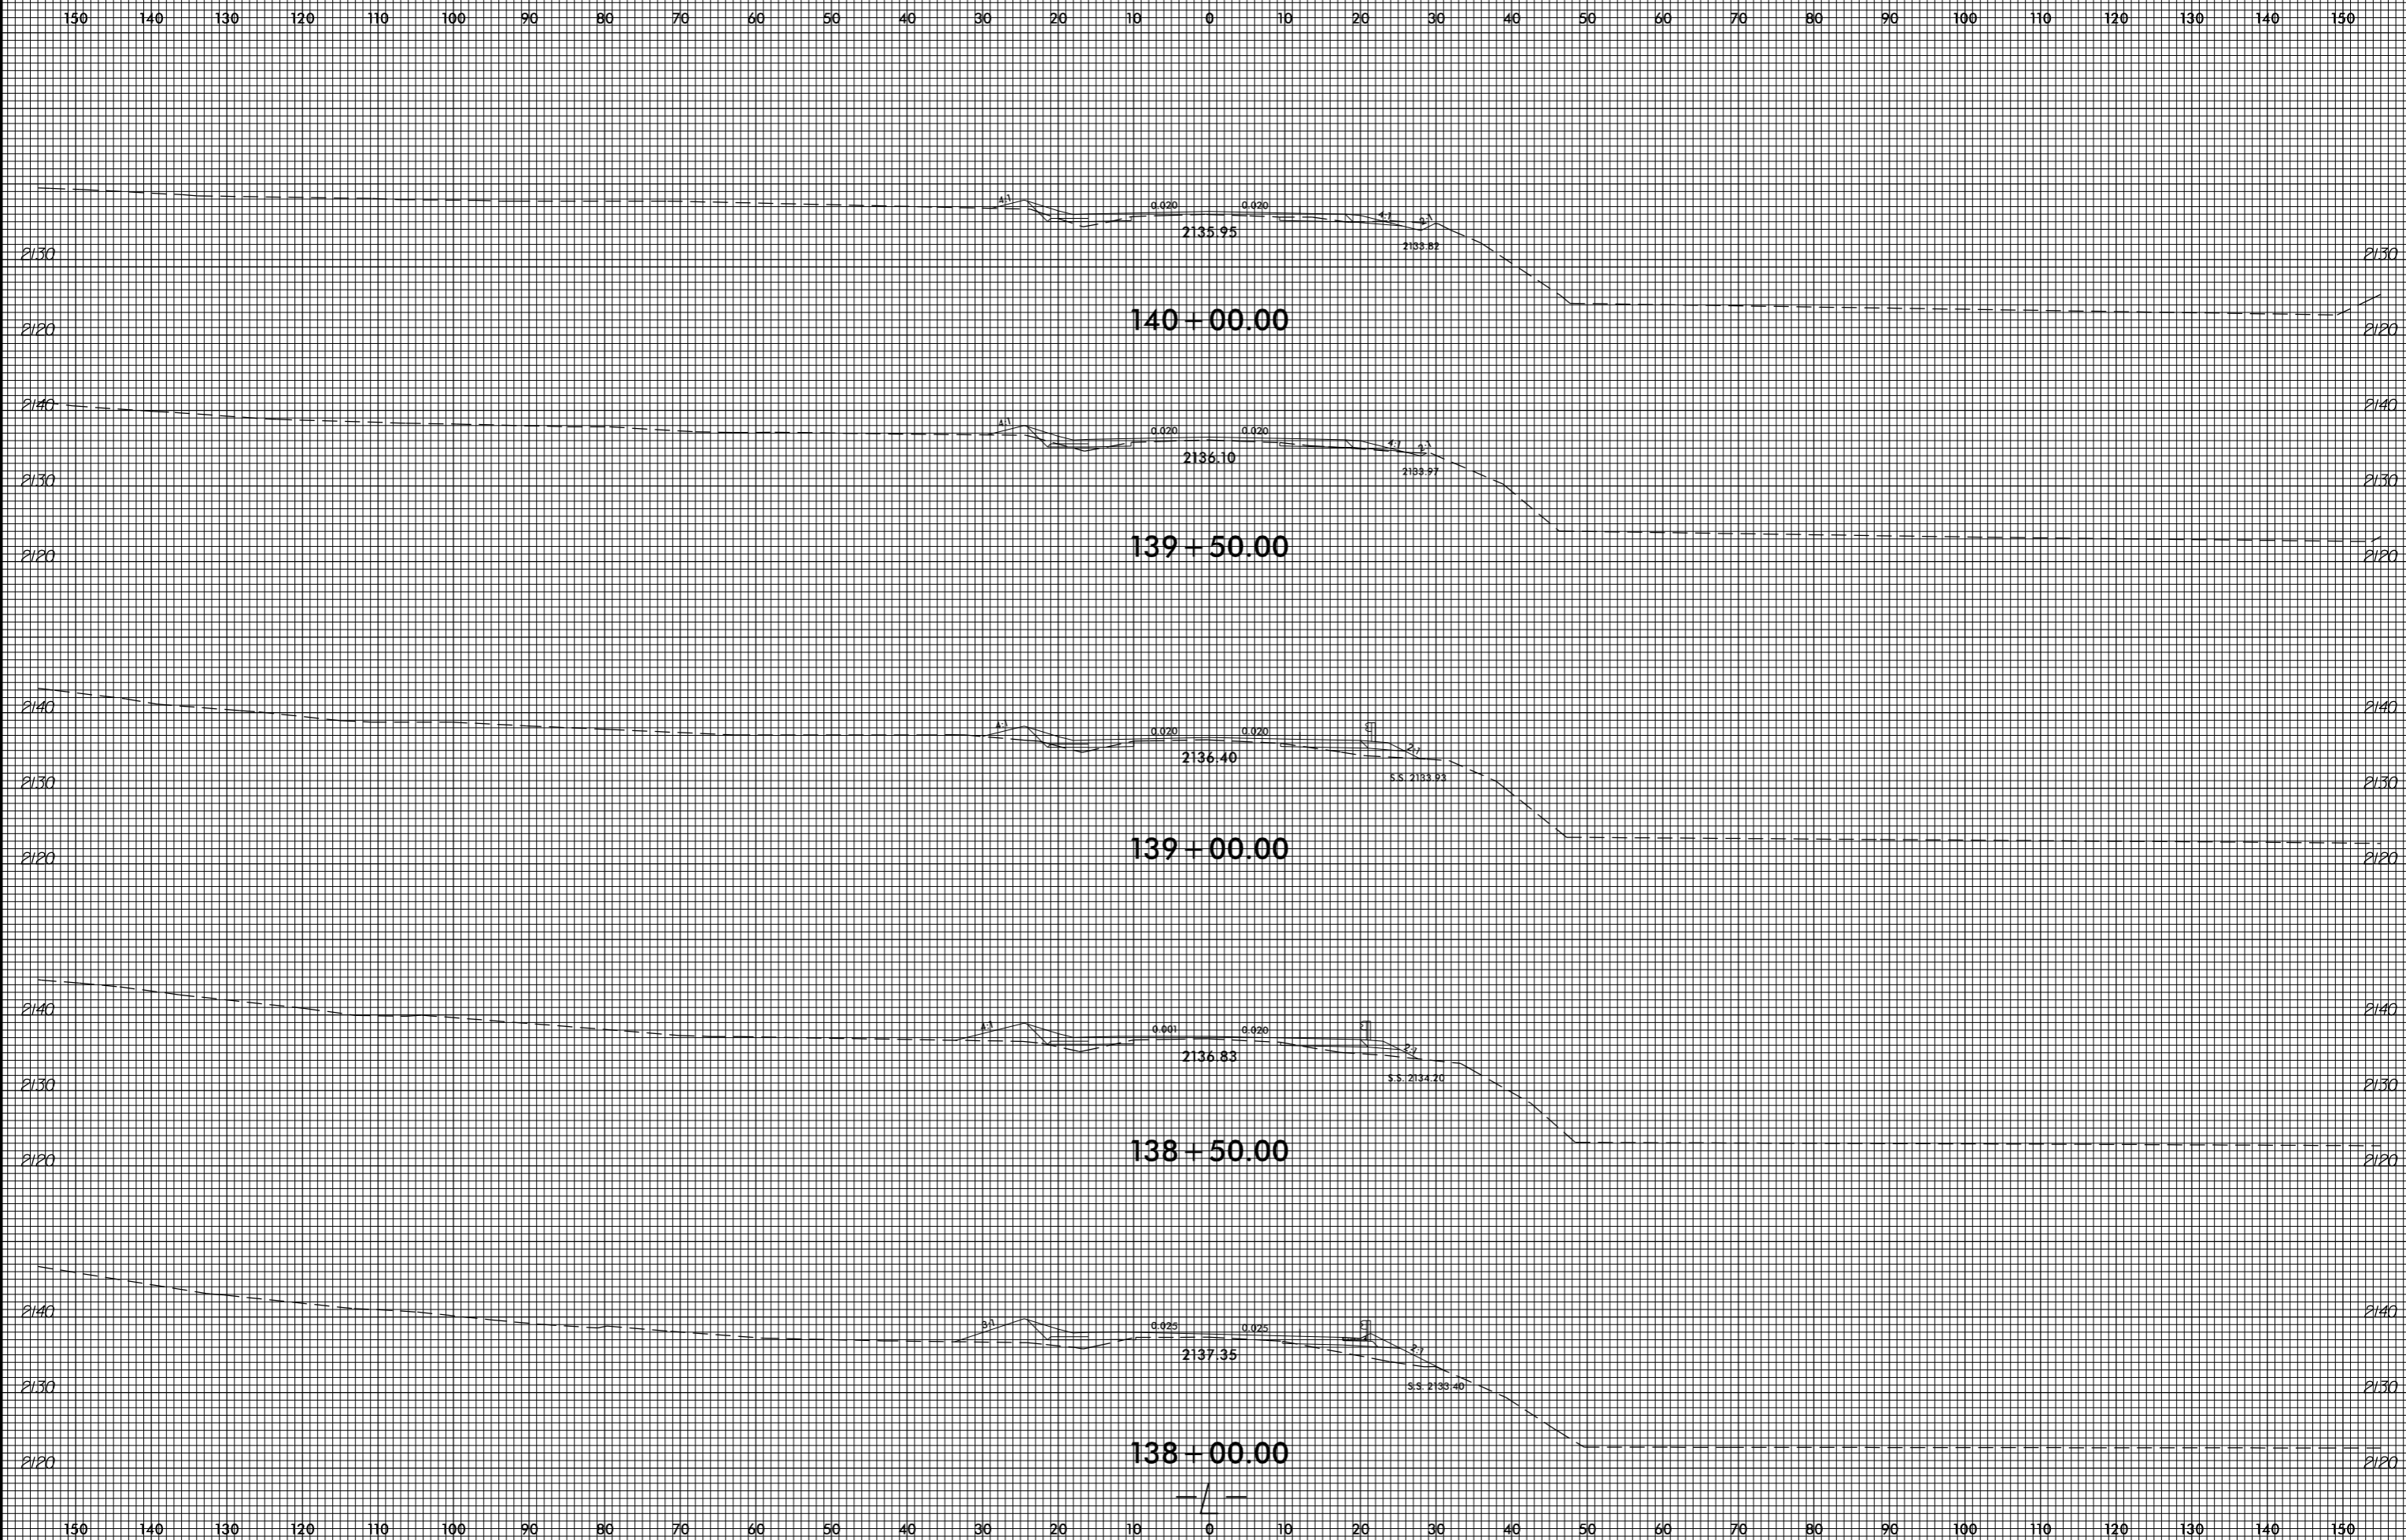

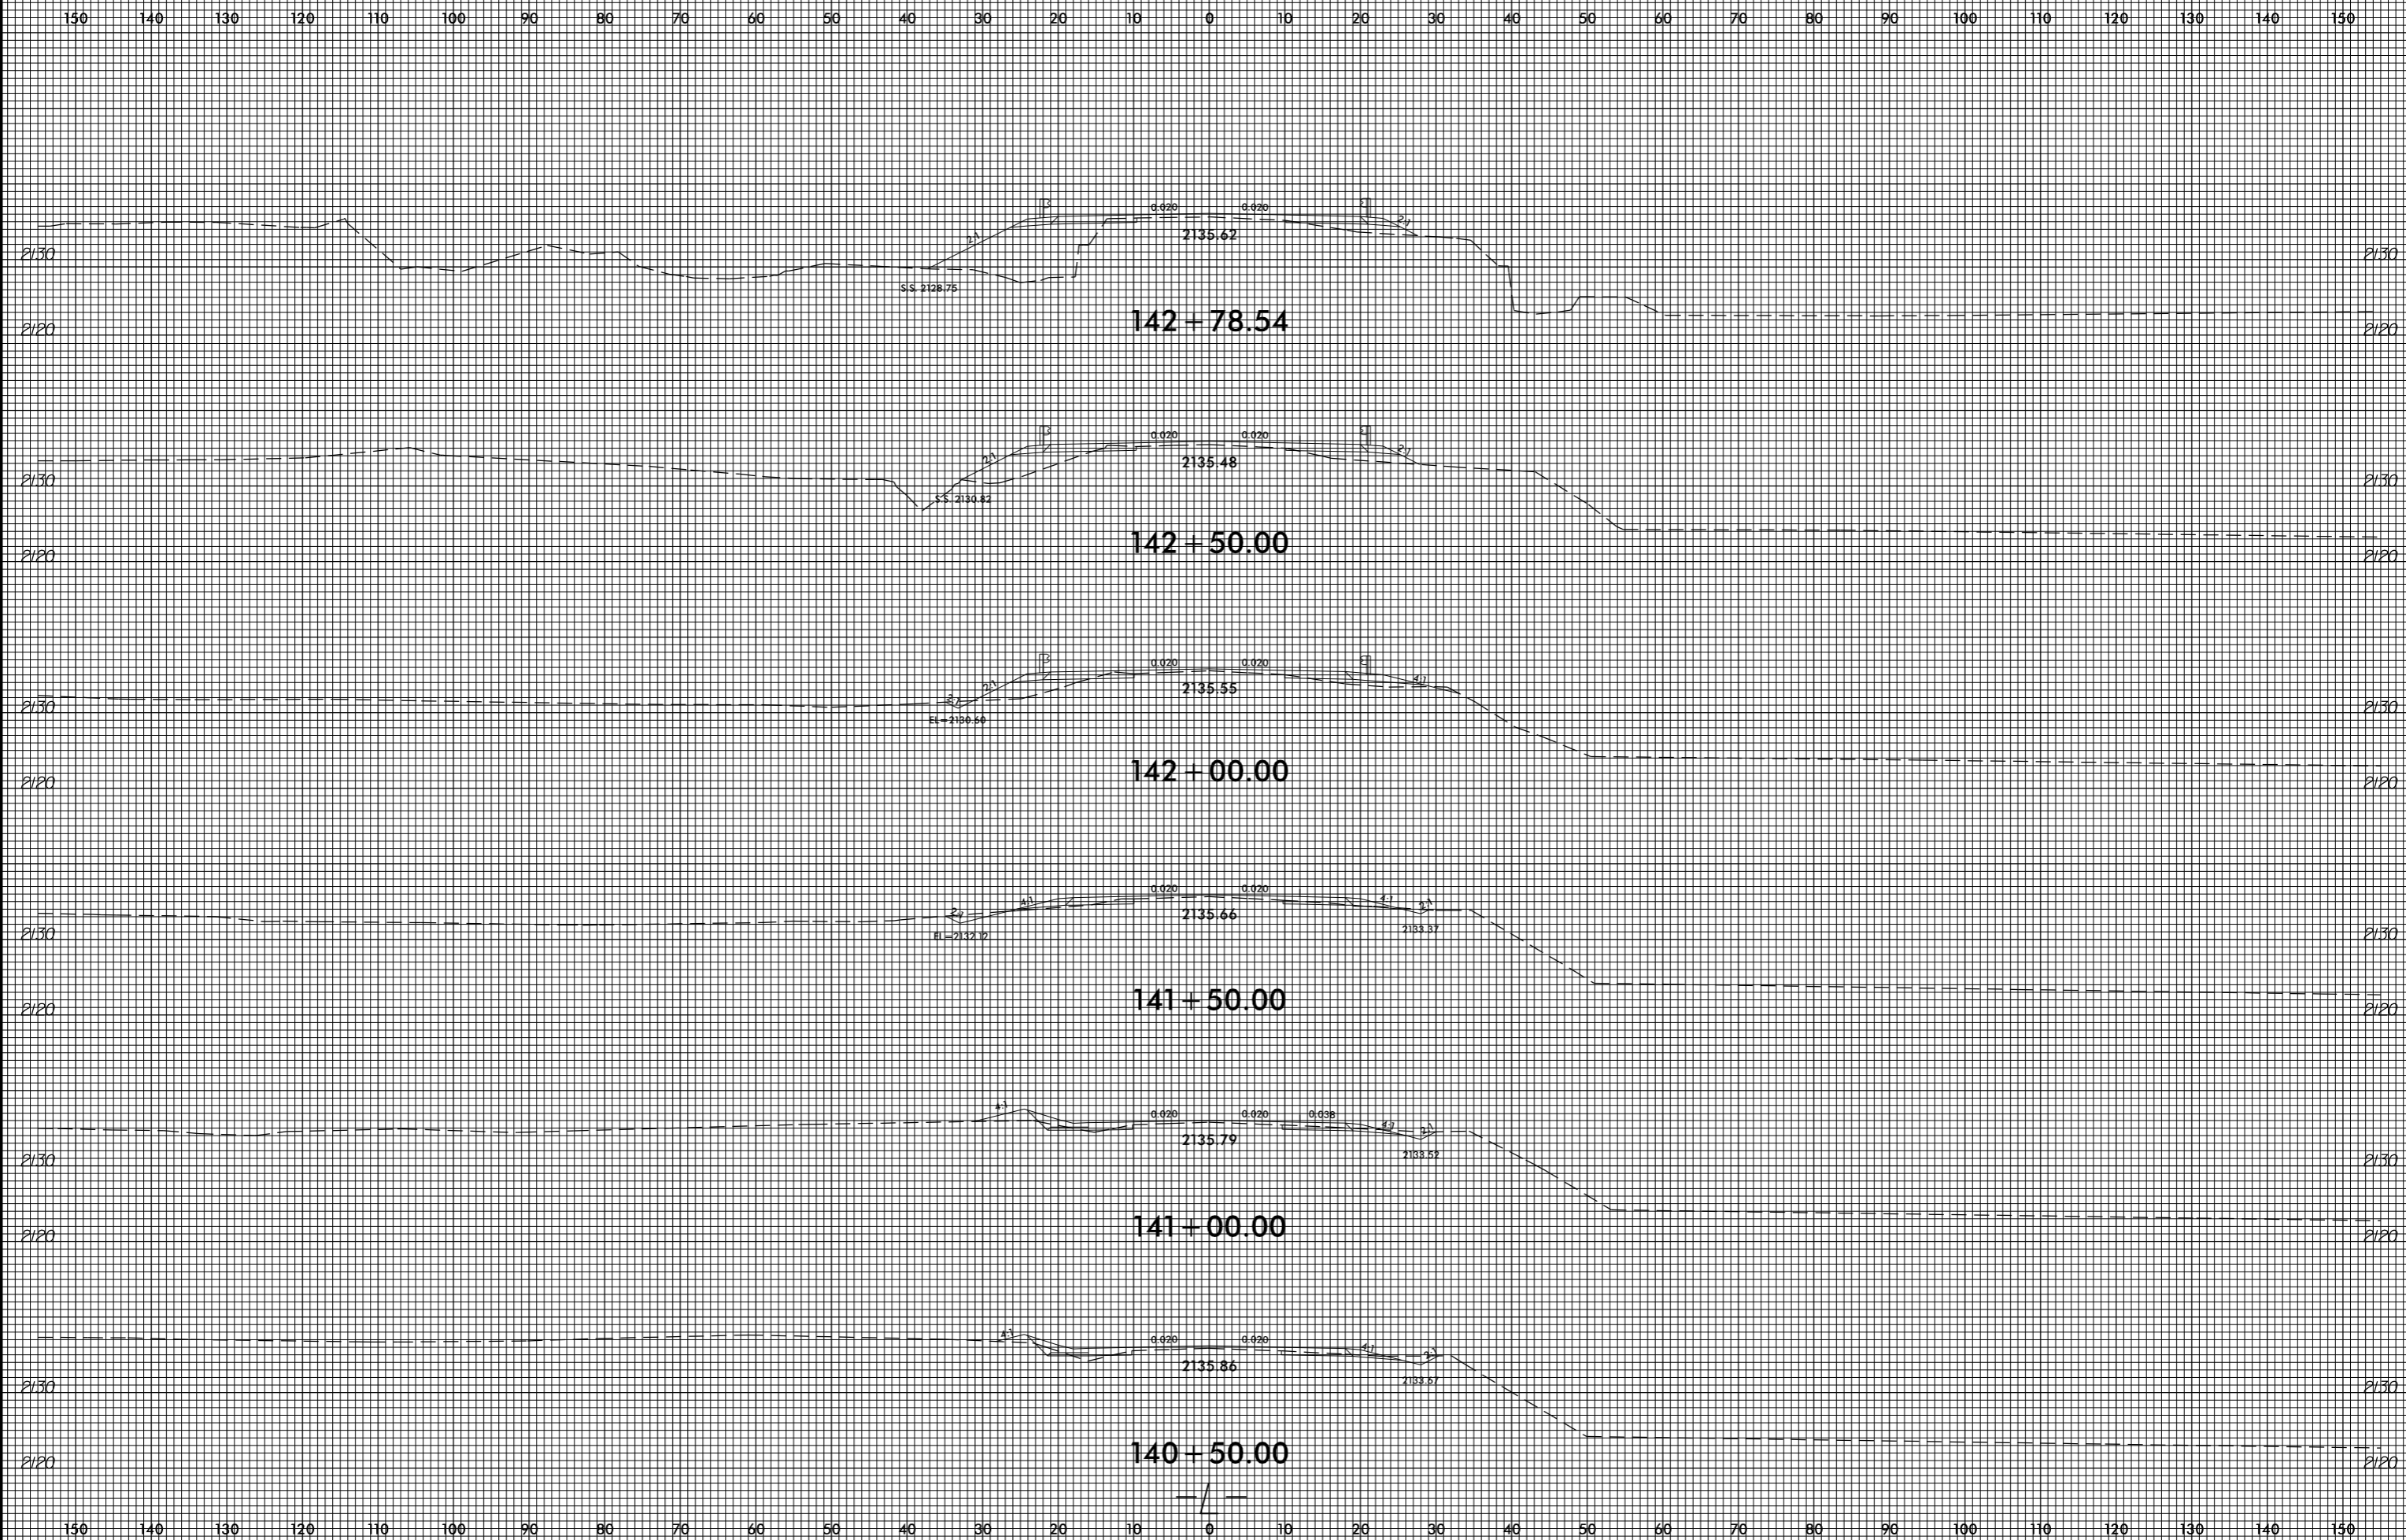


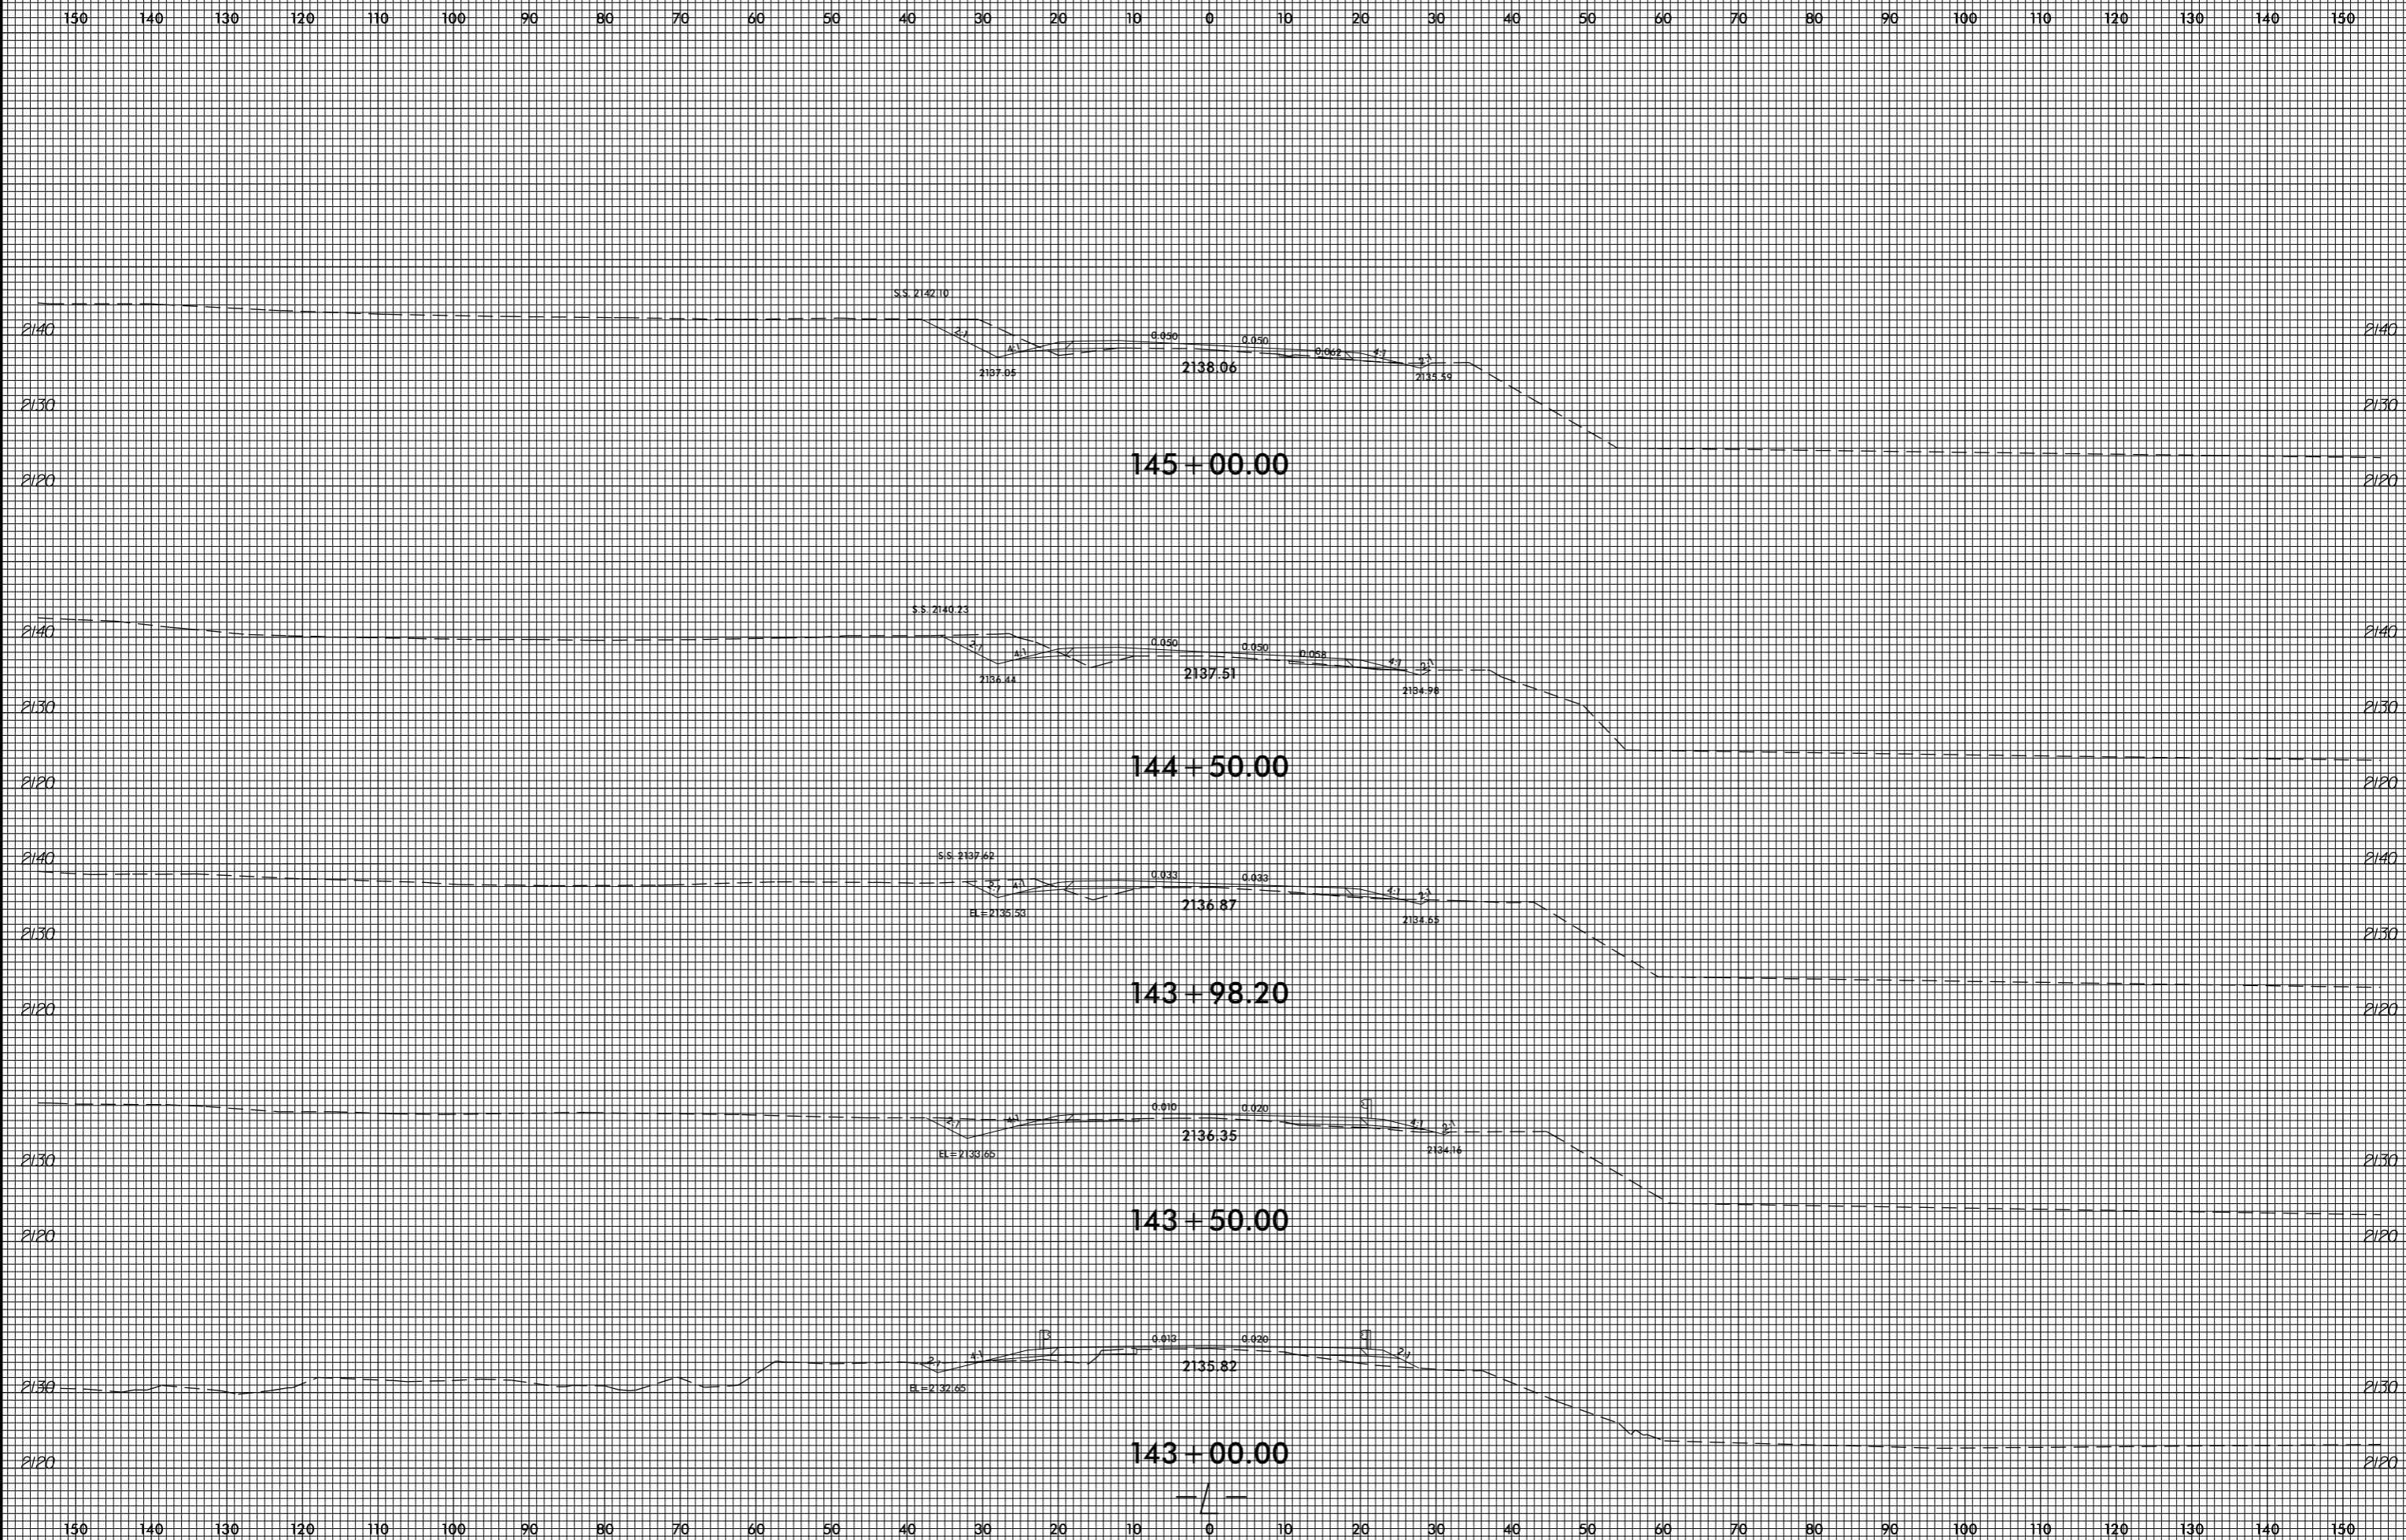

8/23/99

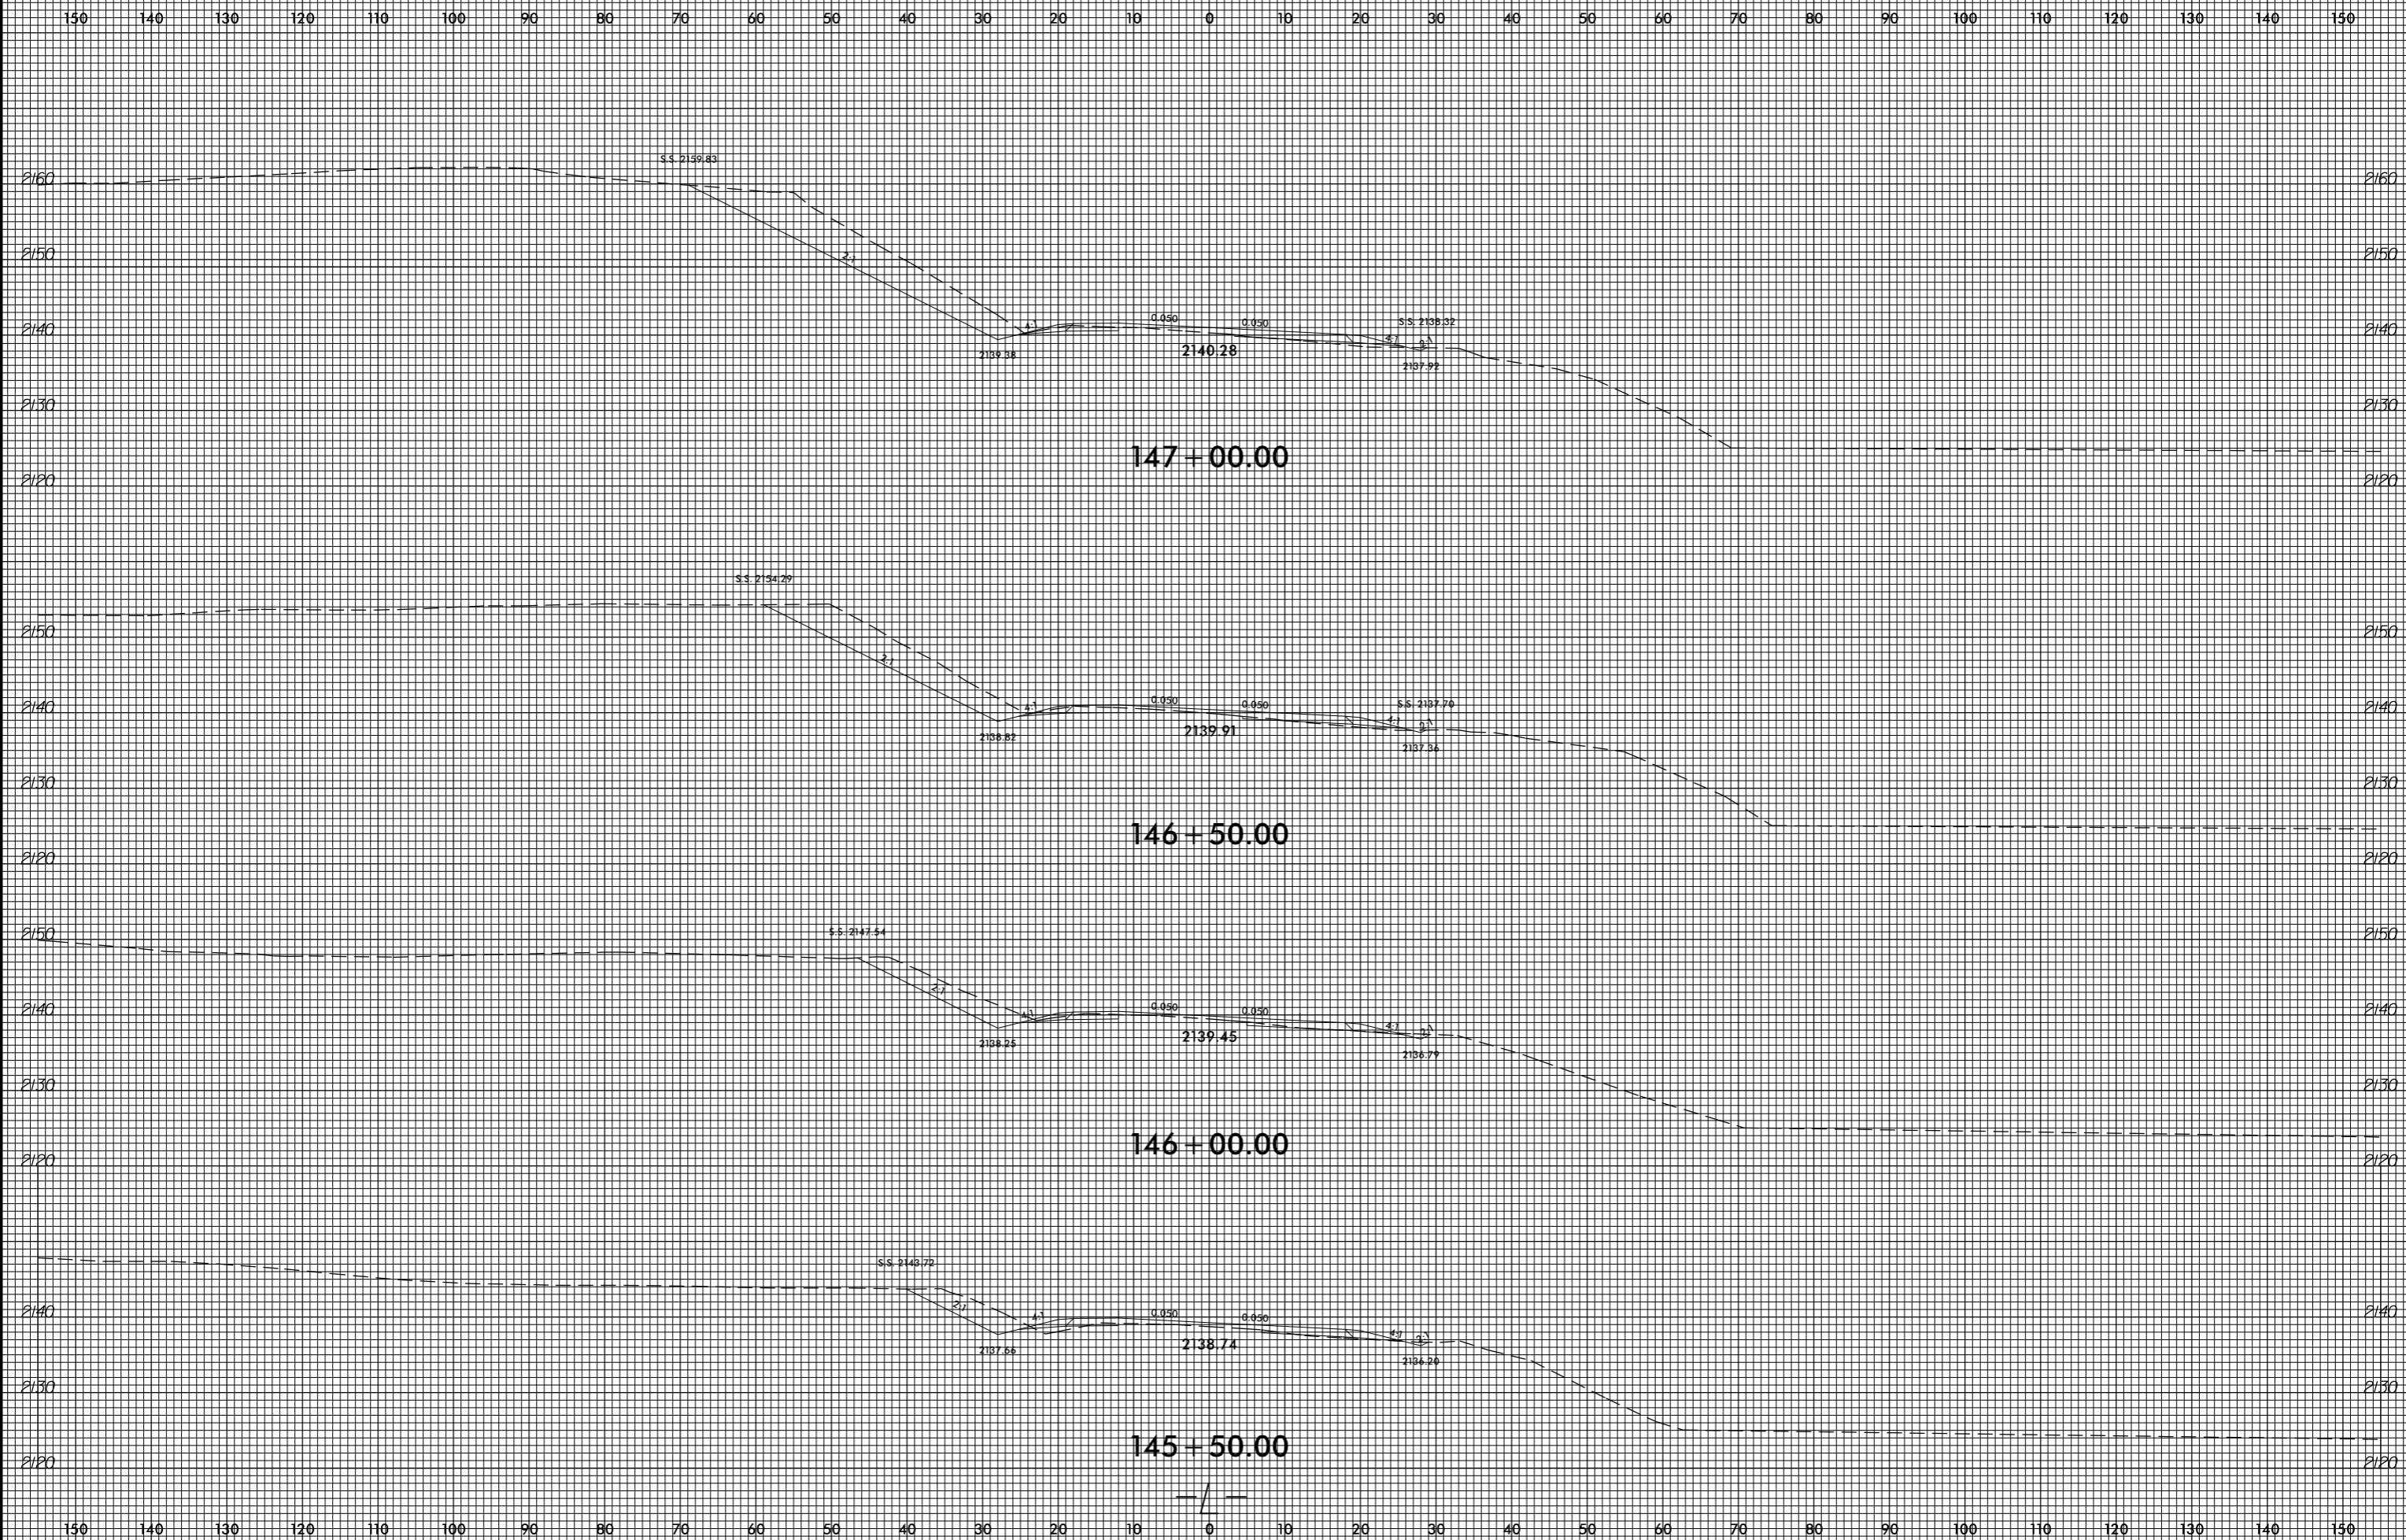


invalid expression
i:\xsc\14753_Rdy_xpl.L.dgn
User: eers@stark

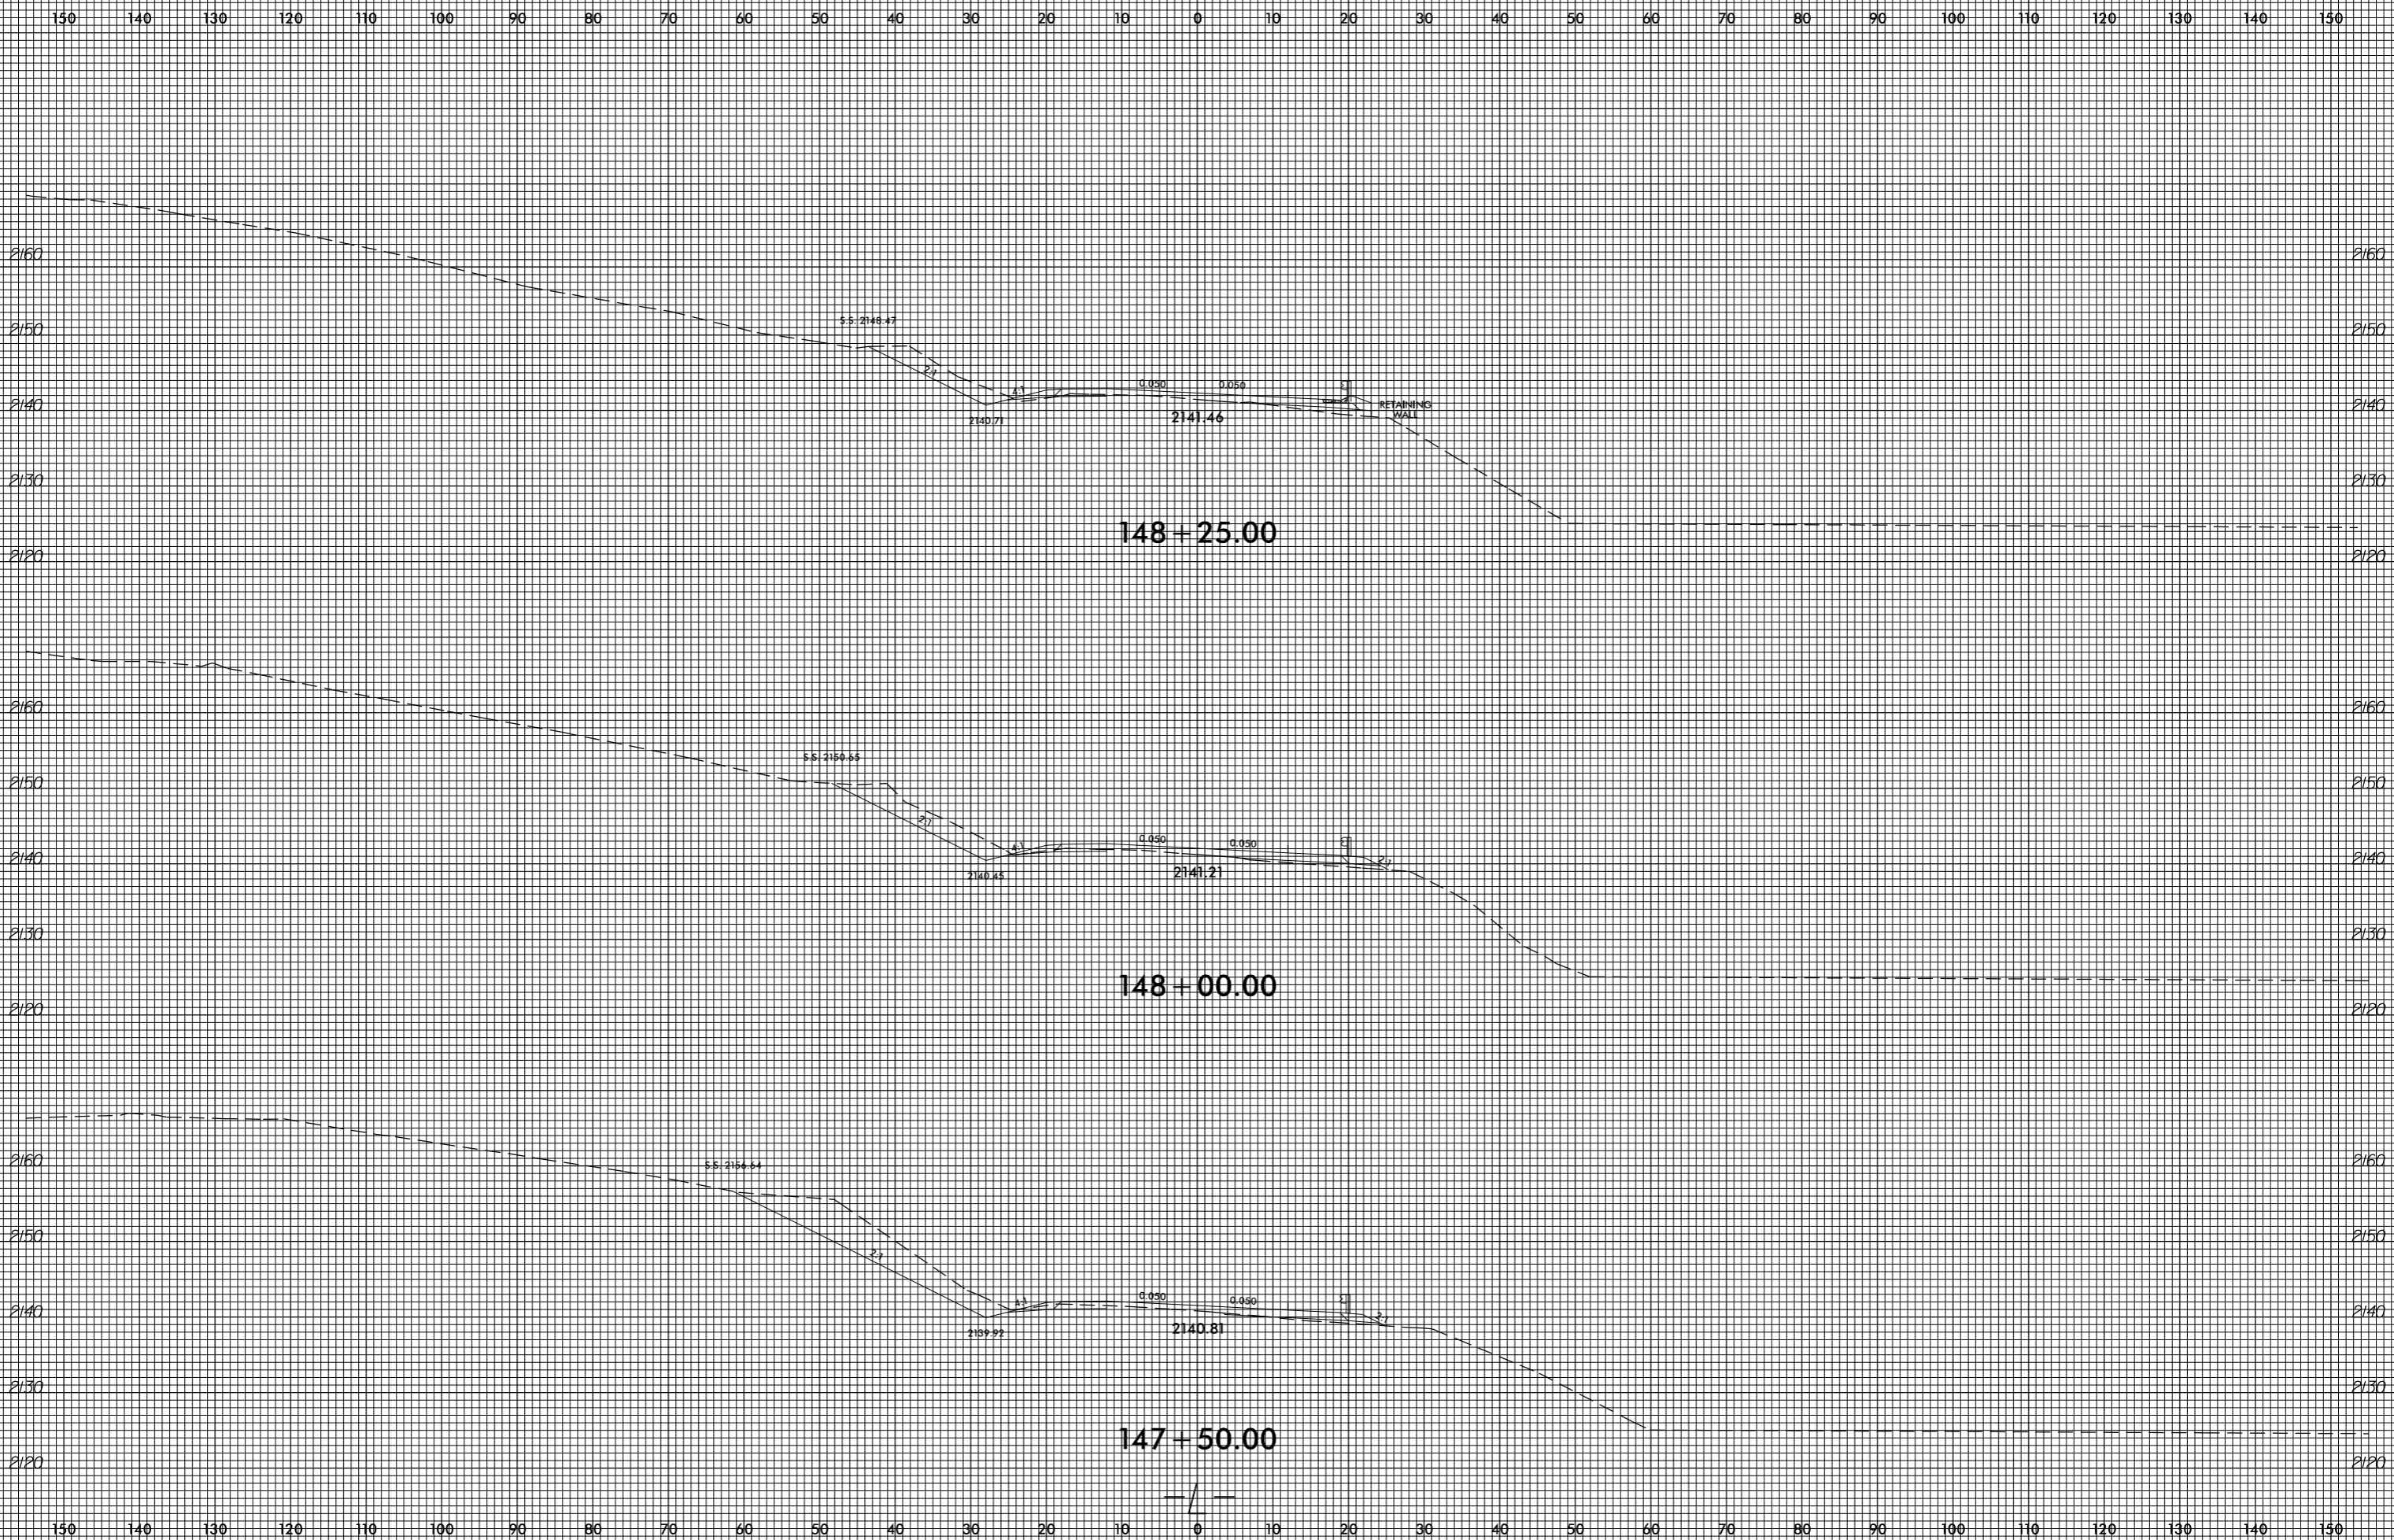



8/23/99

0 5 10	PROJ. REFERENCE NO. R-4753	SHEET NO. X-176
--------	-------------------------------	--------------------

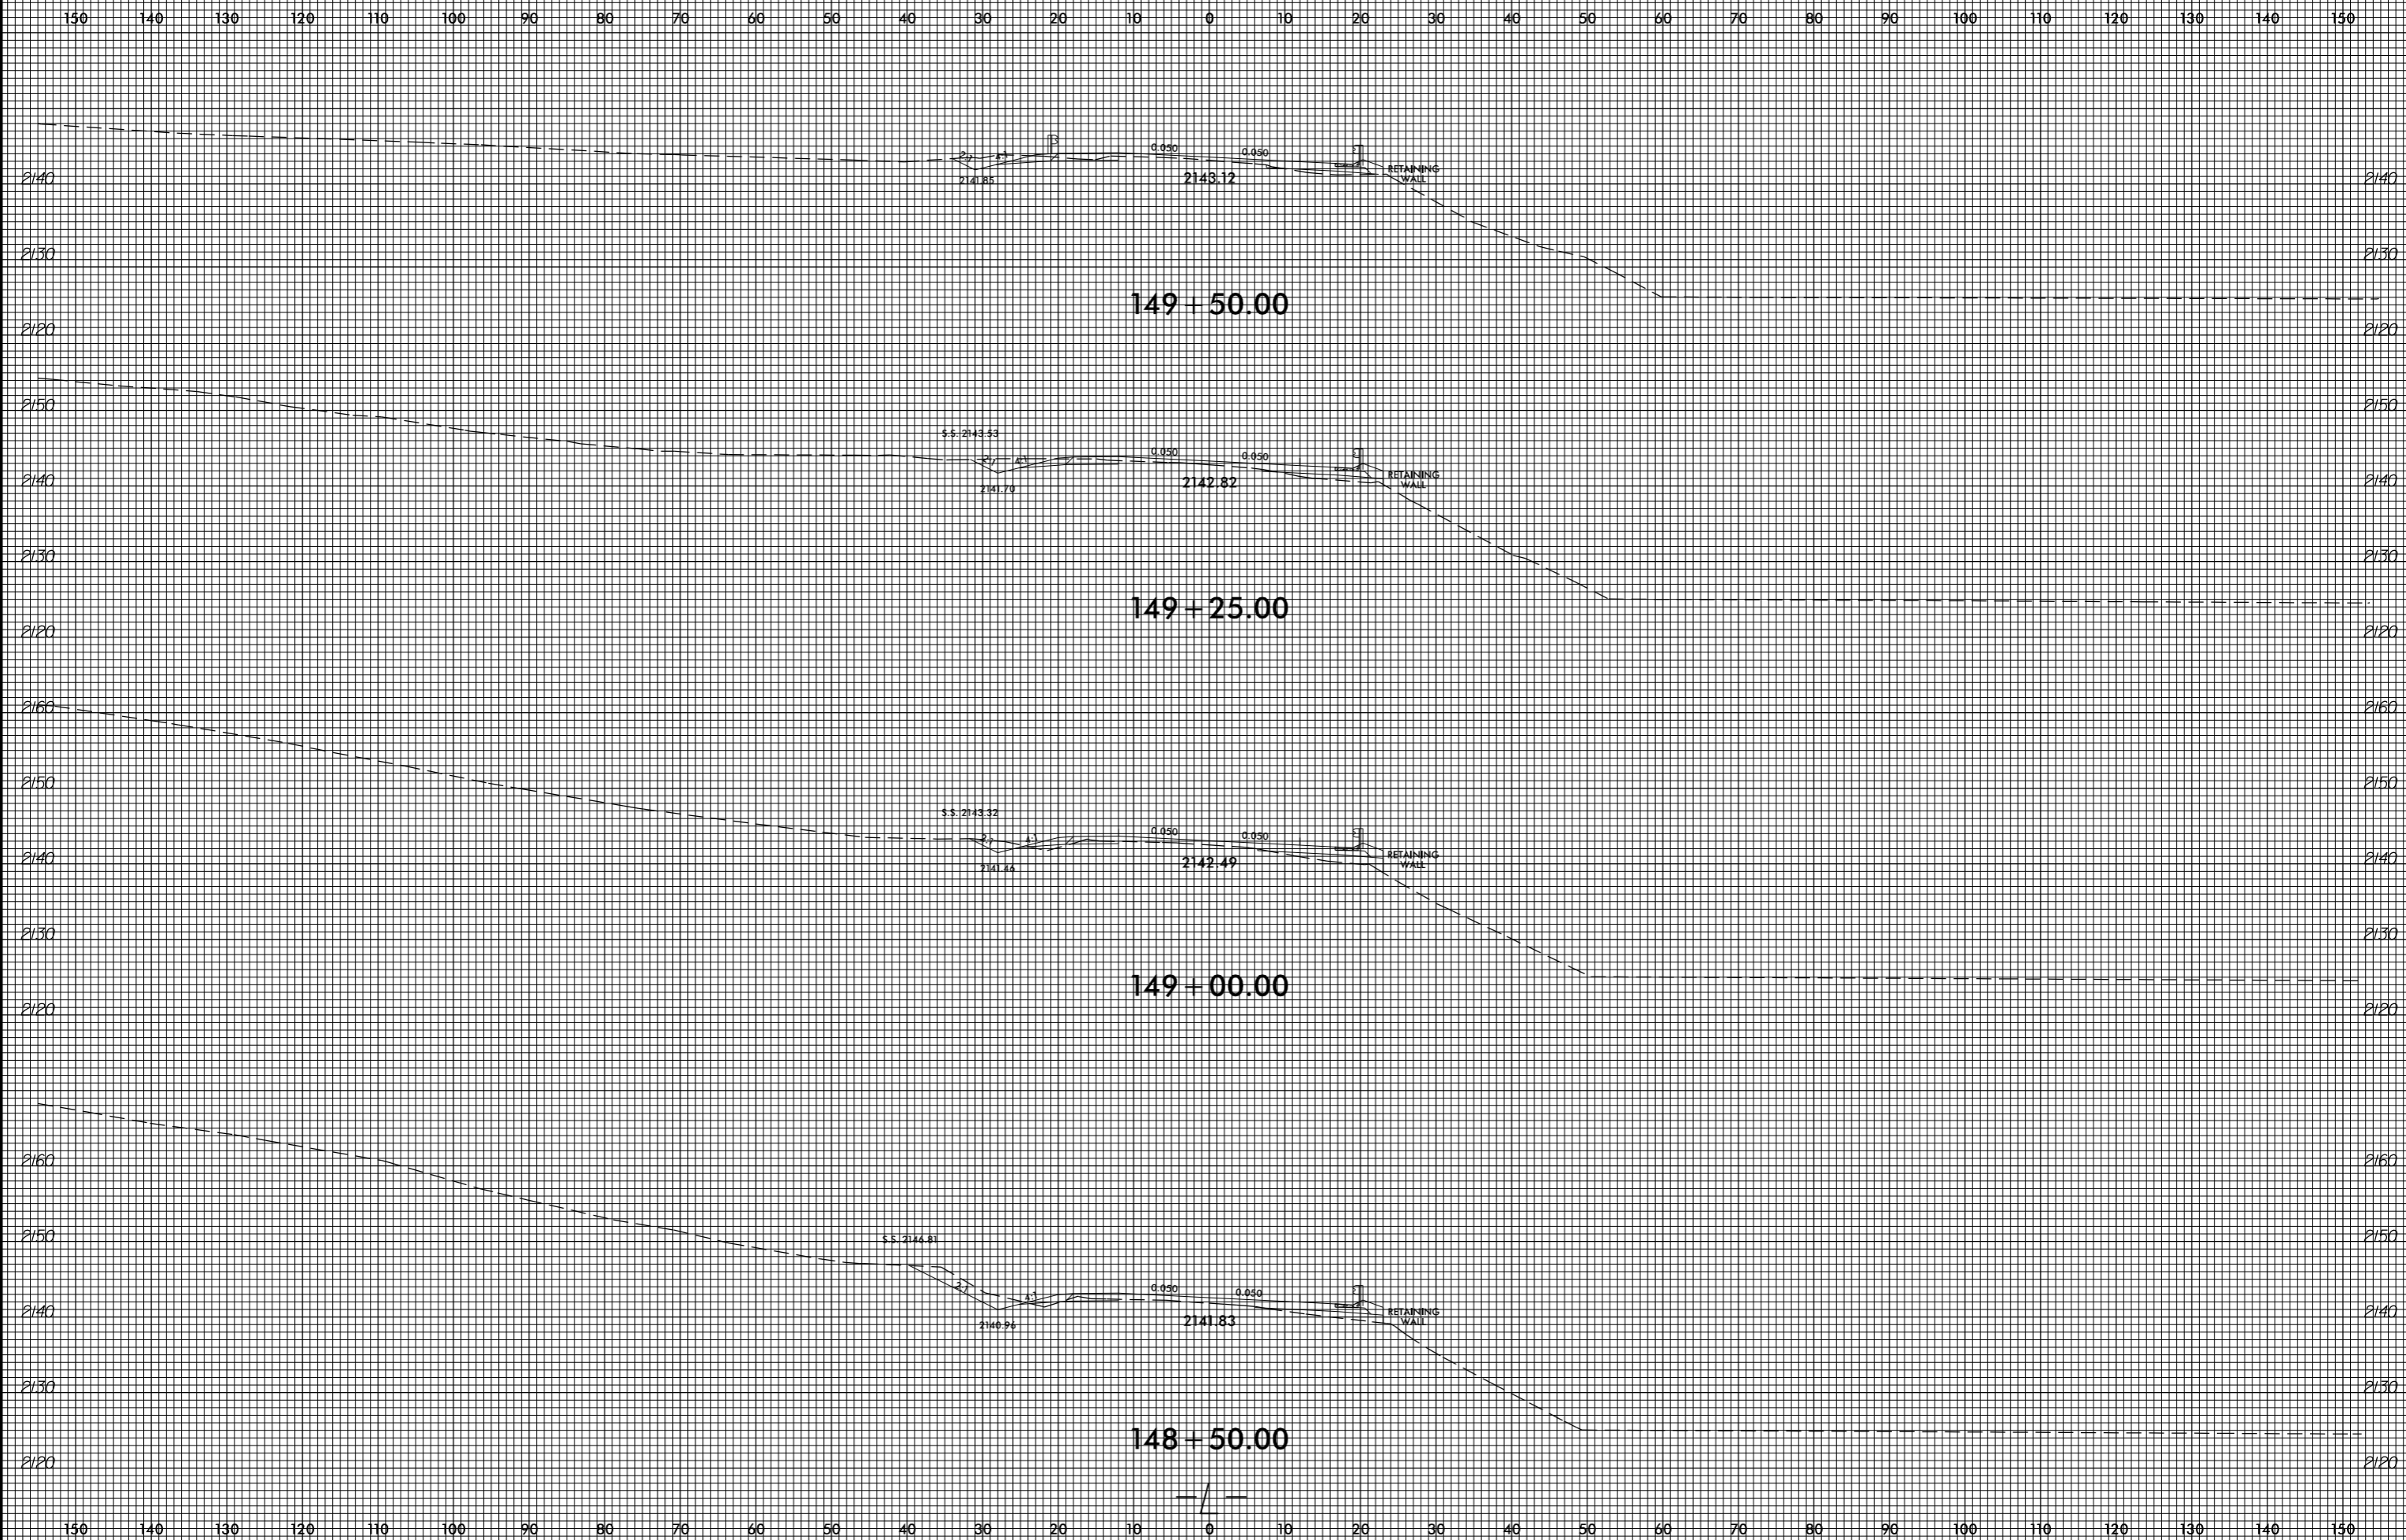


invalid expression
i:\xsc\14753.Rev...xp.L.dgn
User: eers@stark

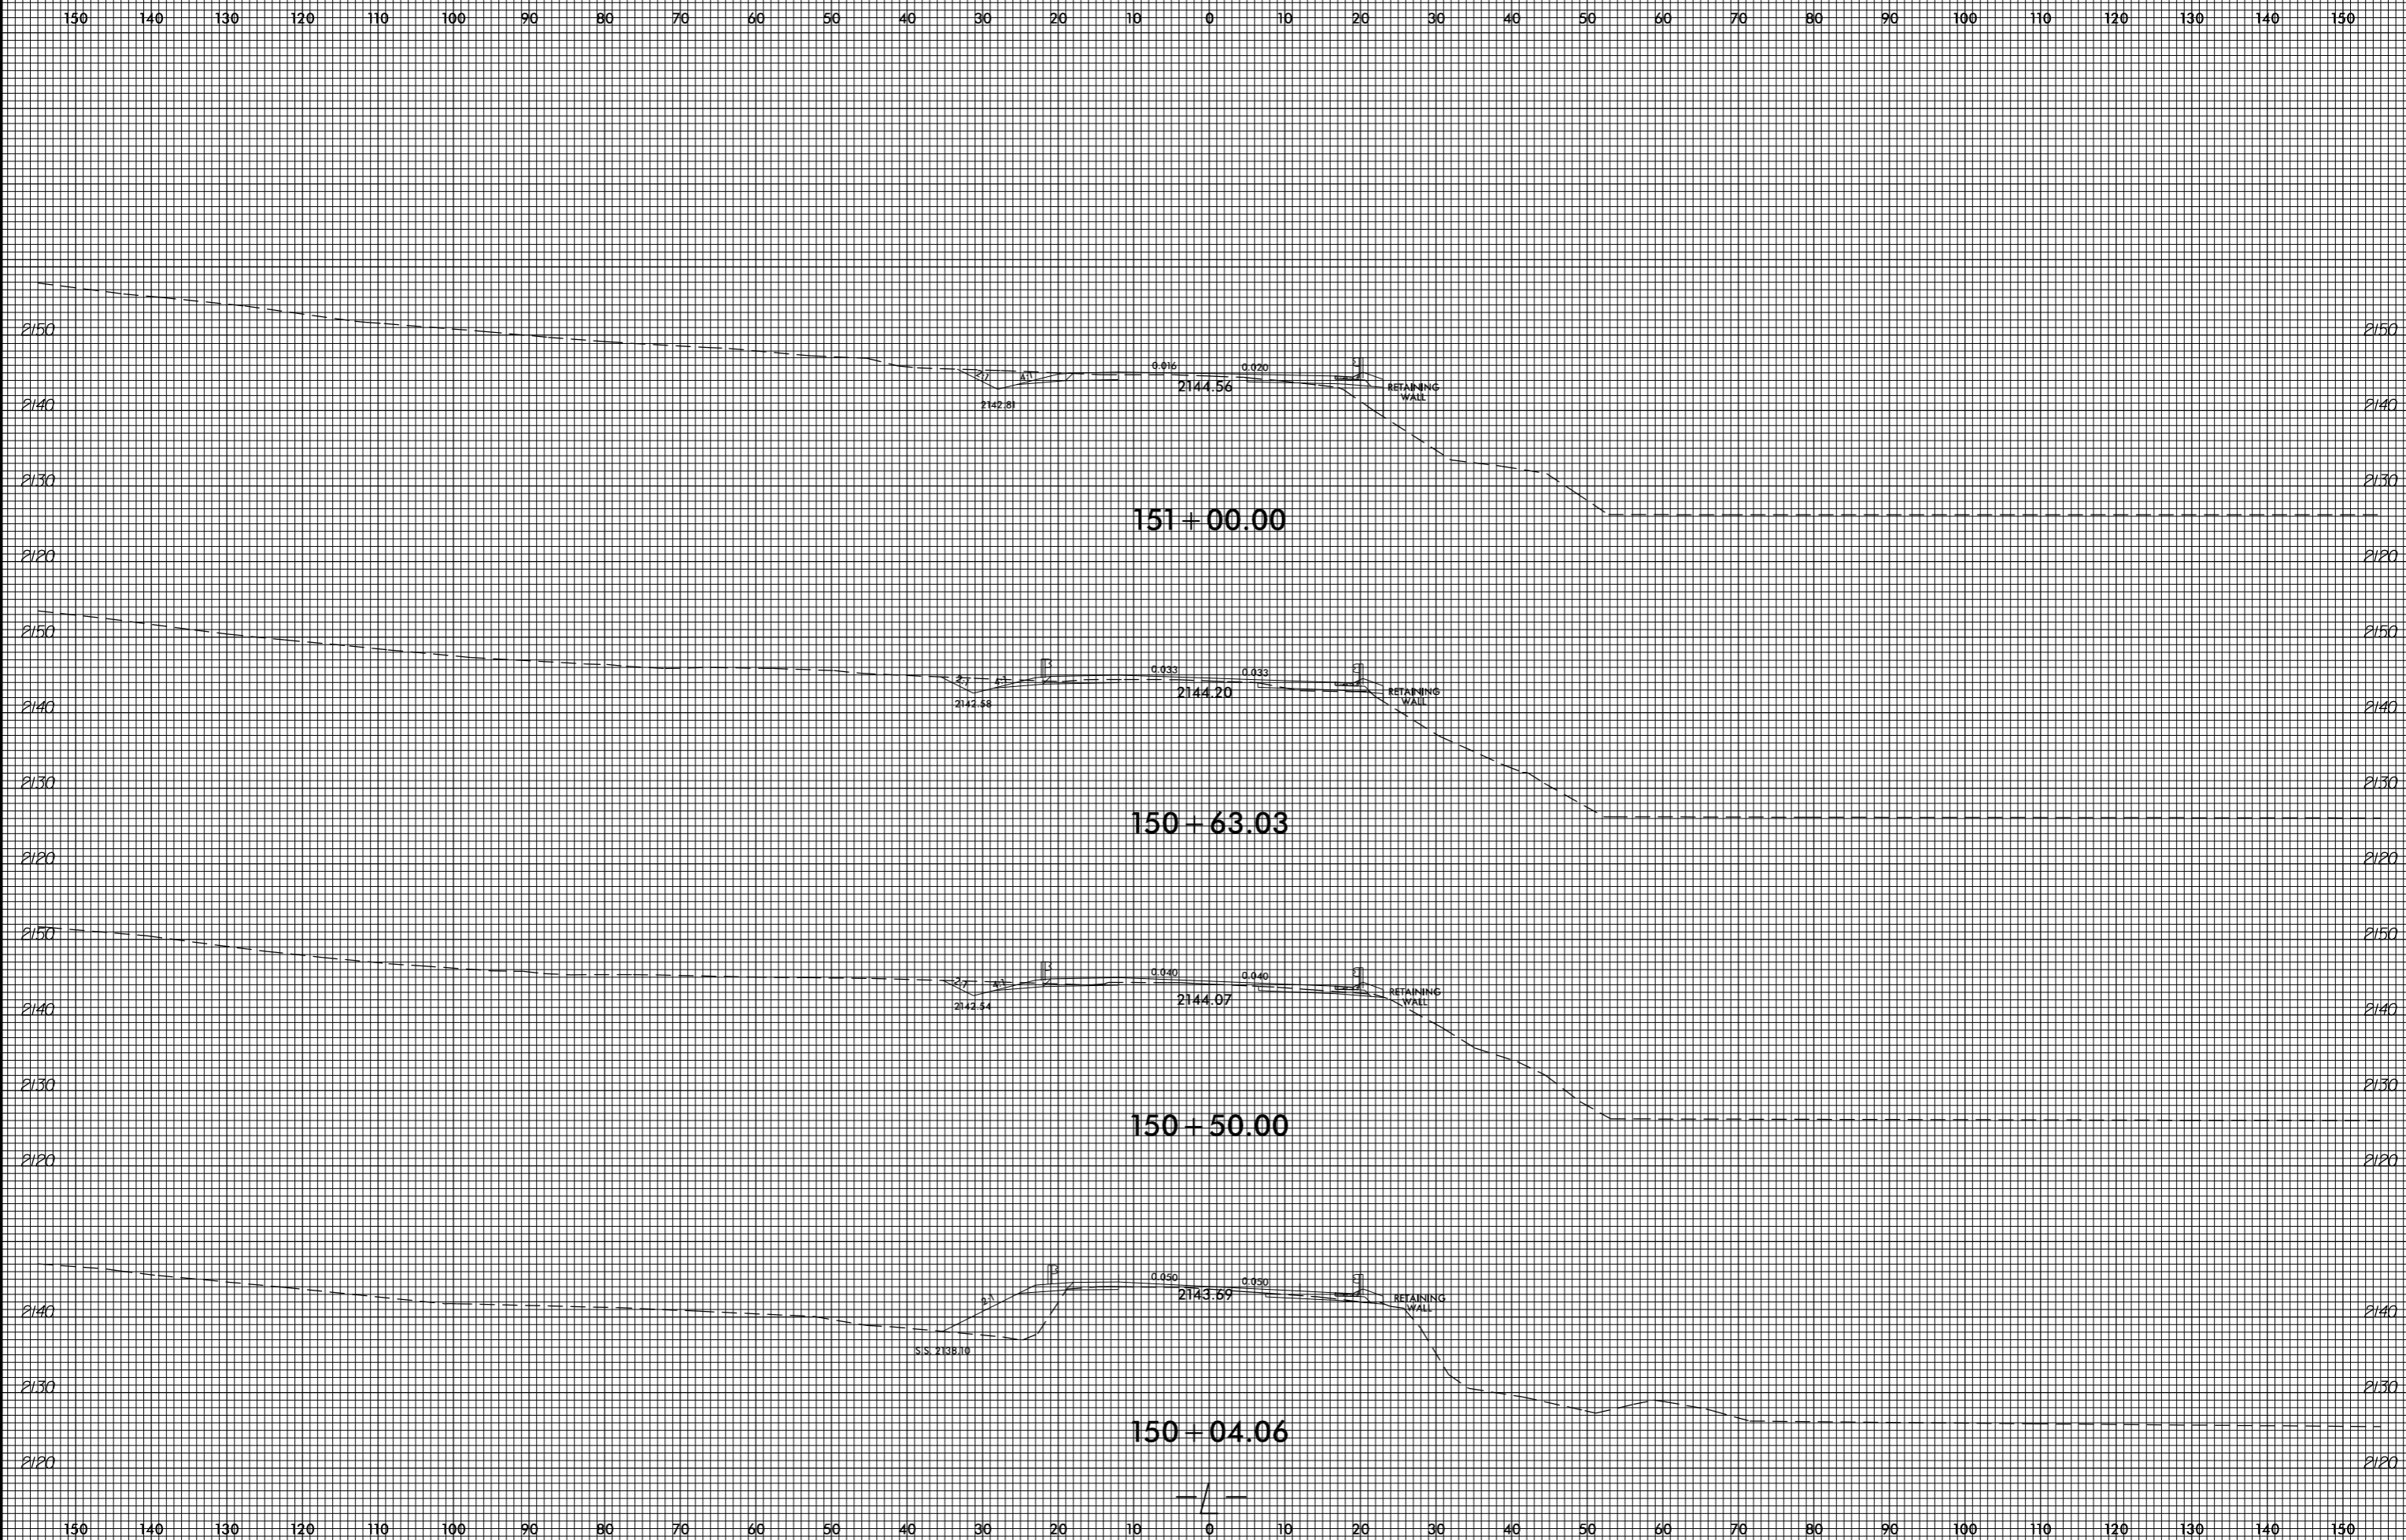


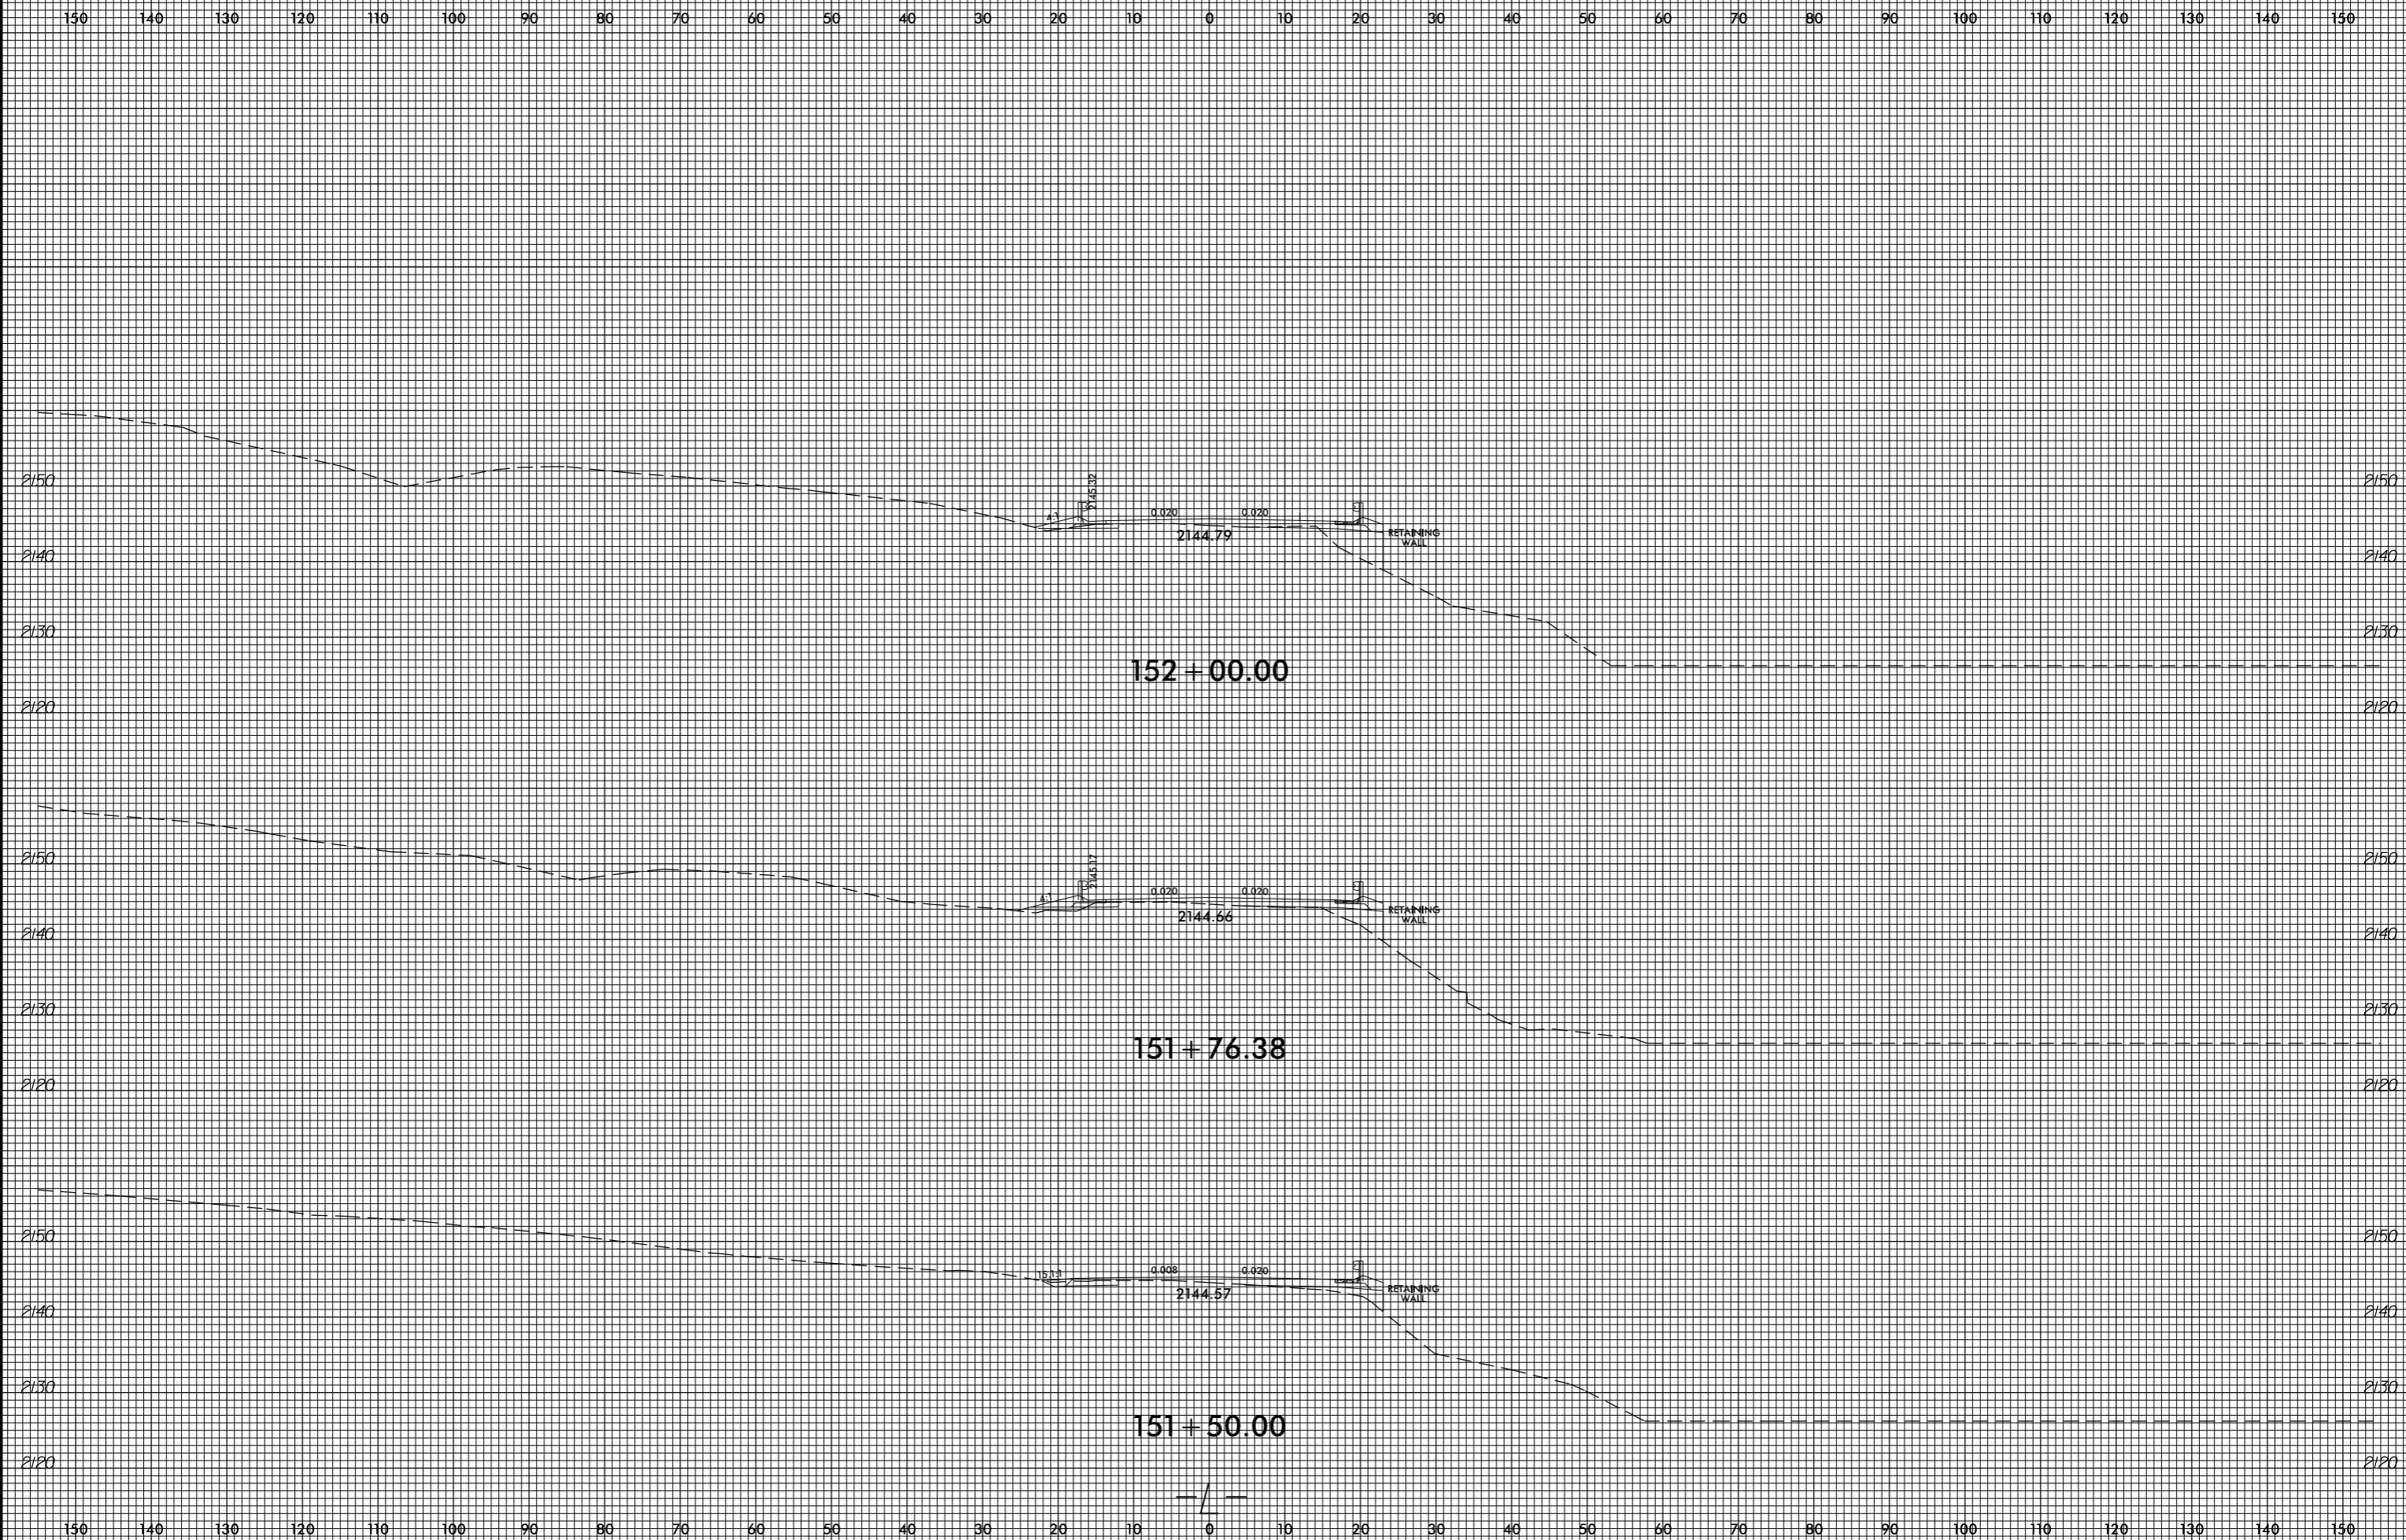


invalid expression
i:\xsc\14753_Rdy_xpl.L.dgn
US:ET:perstamk

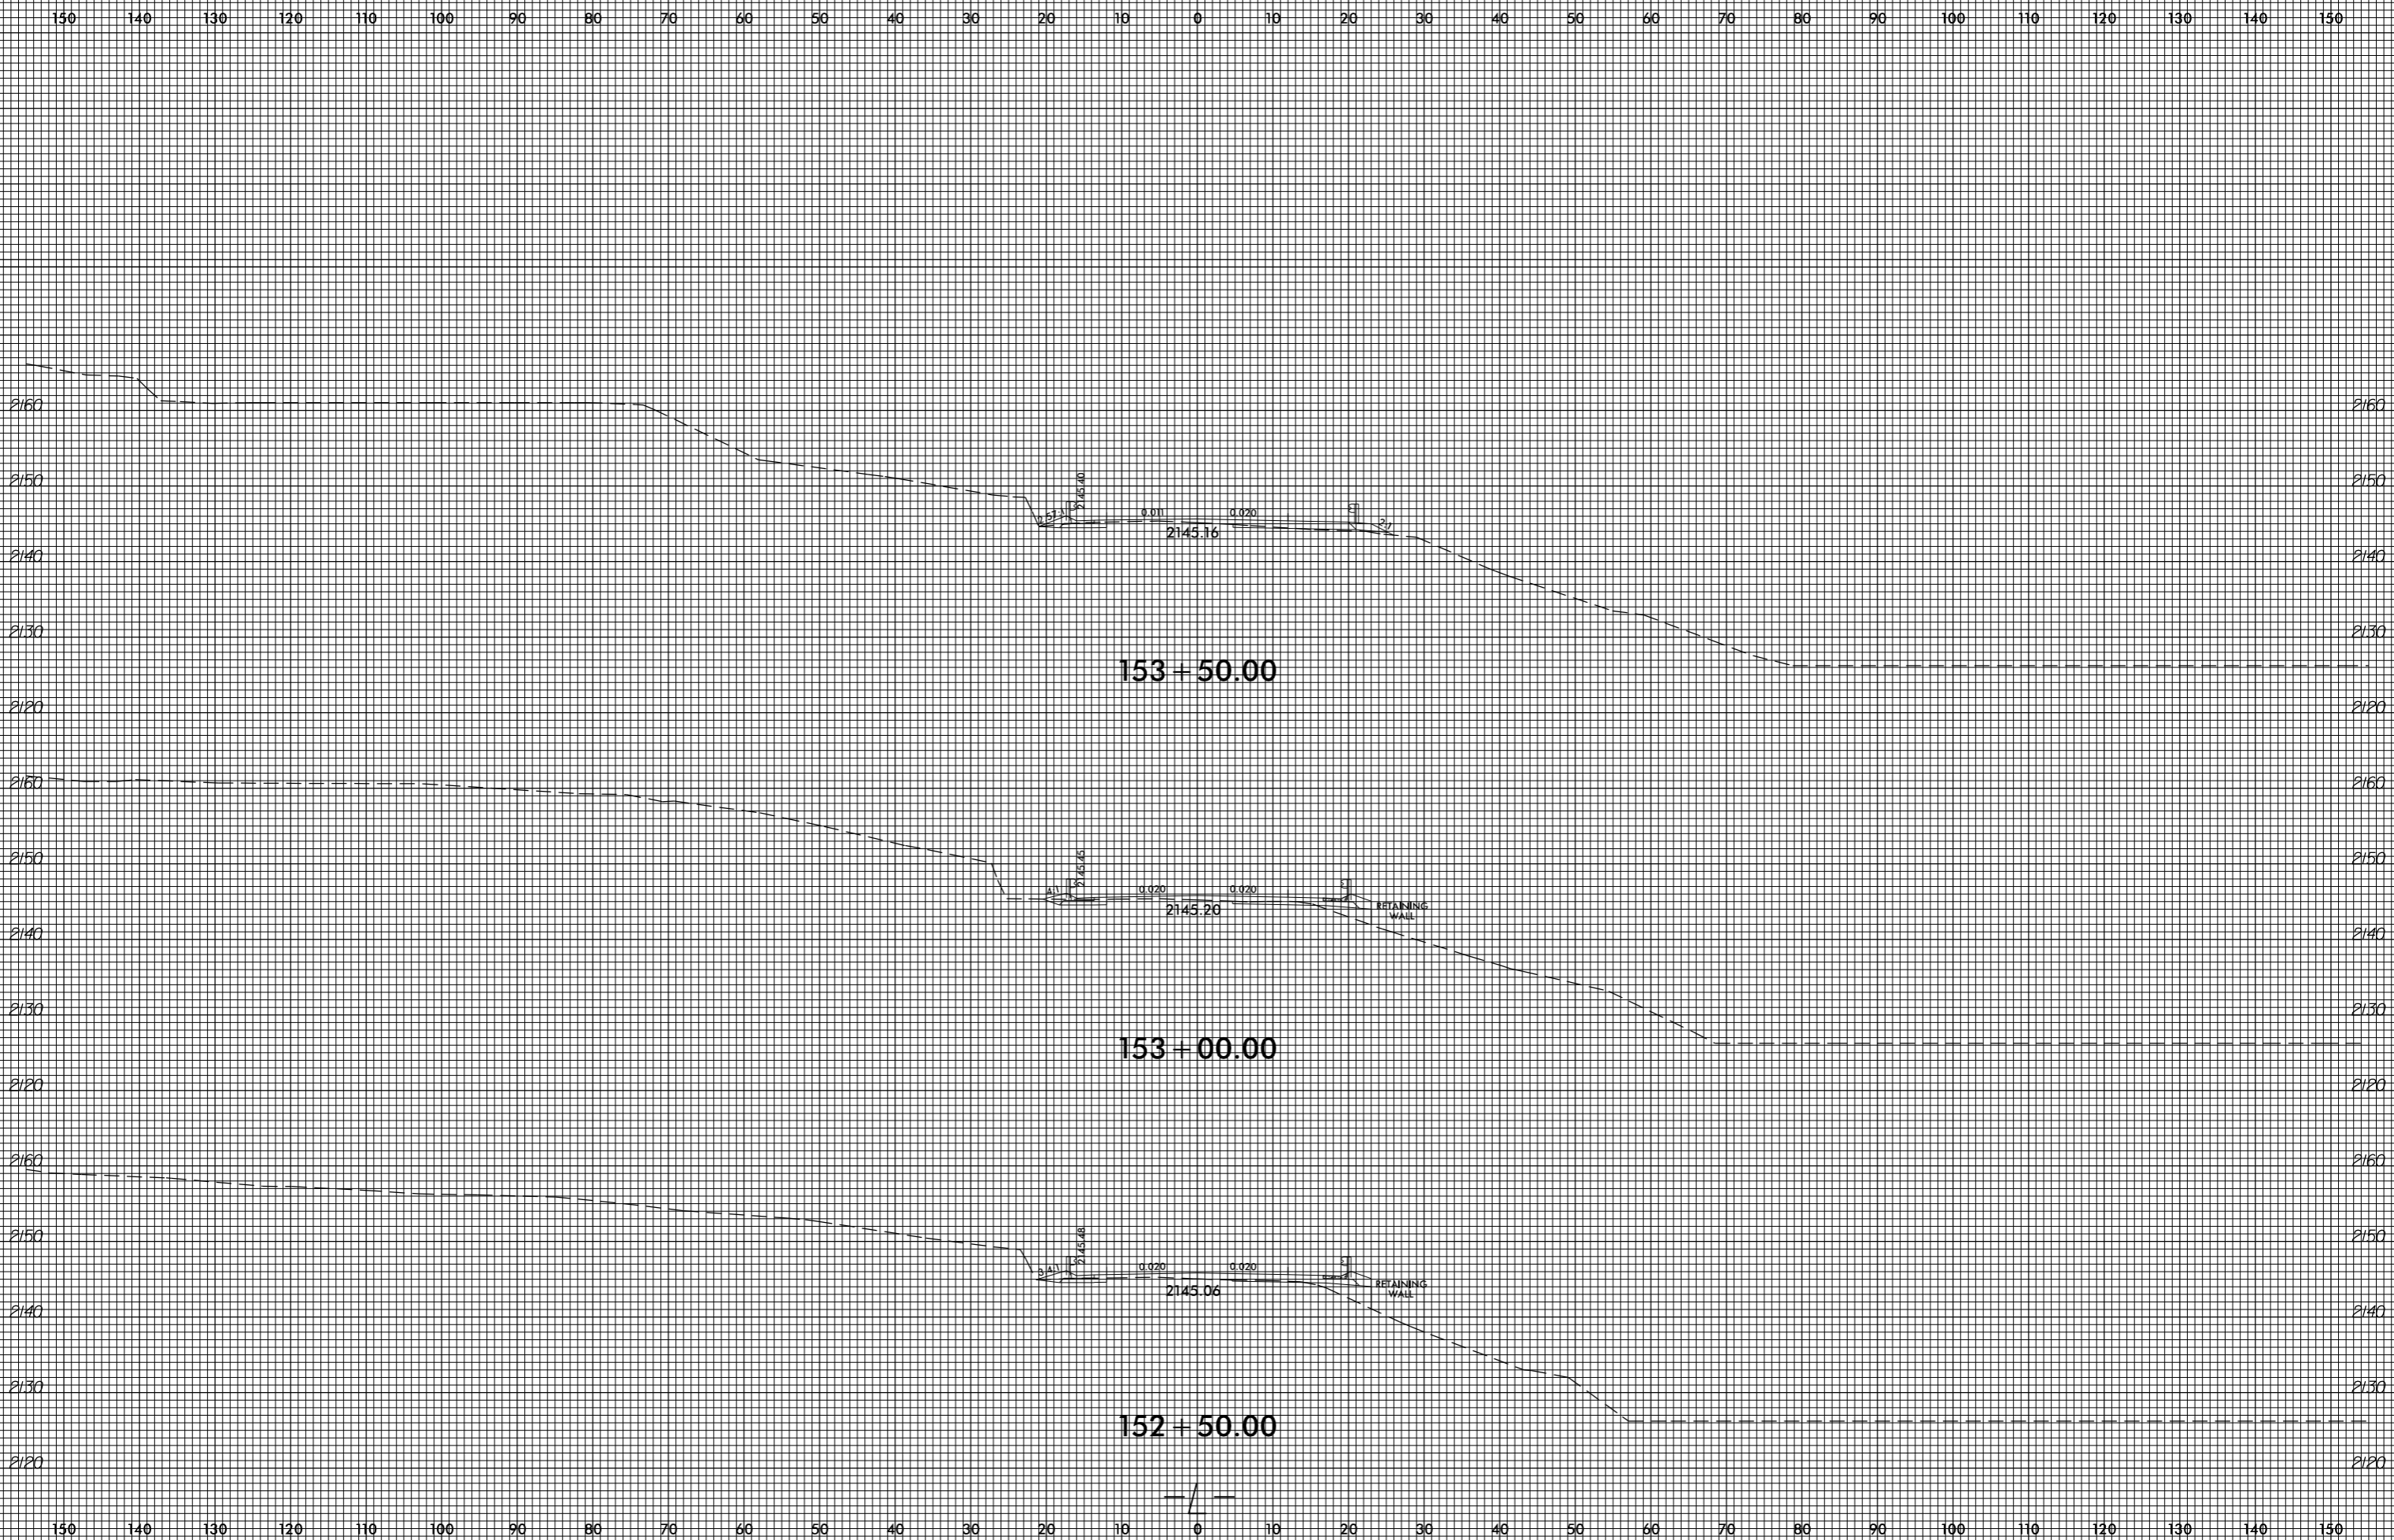


8/23/99

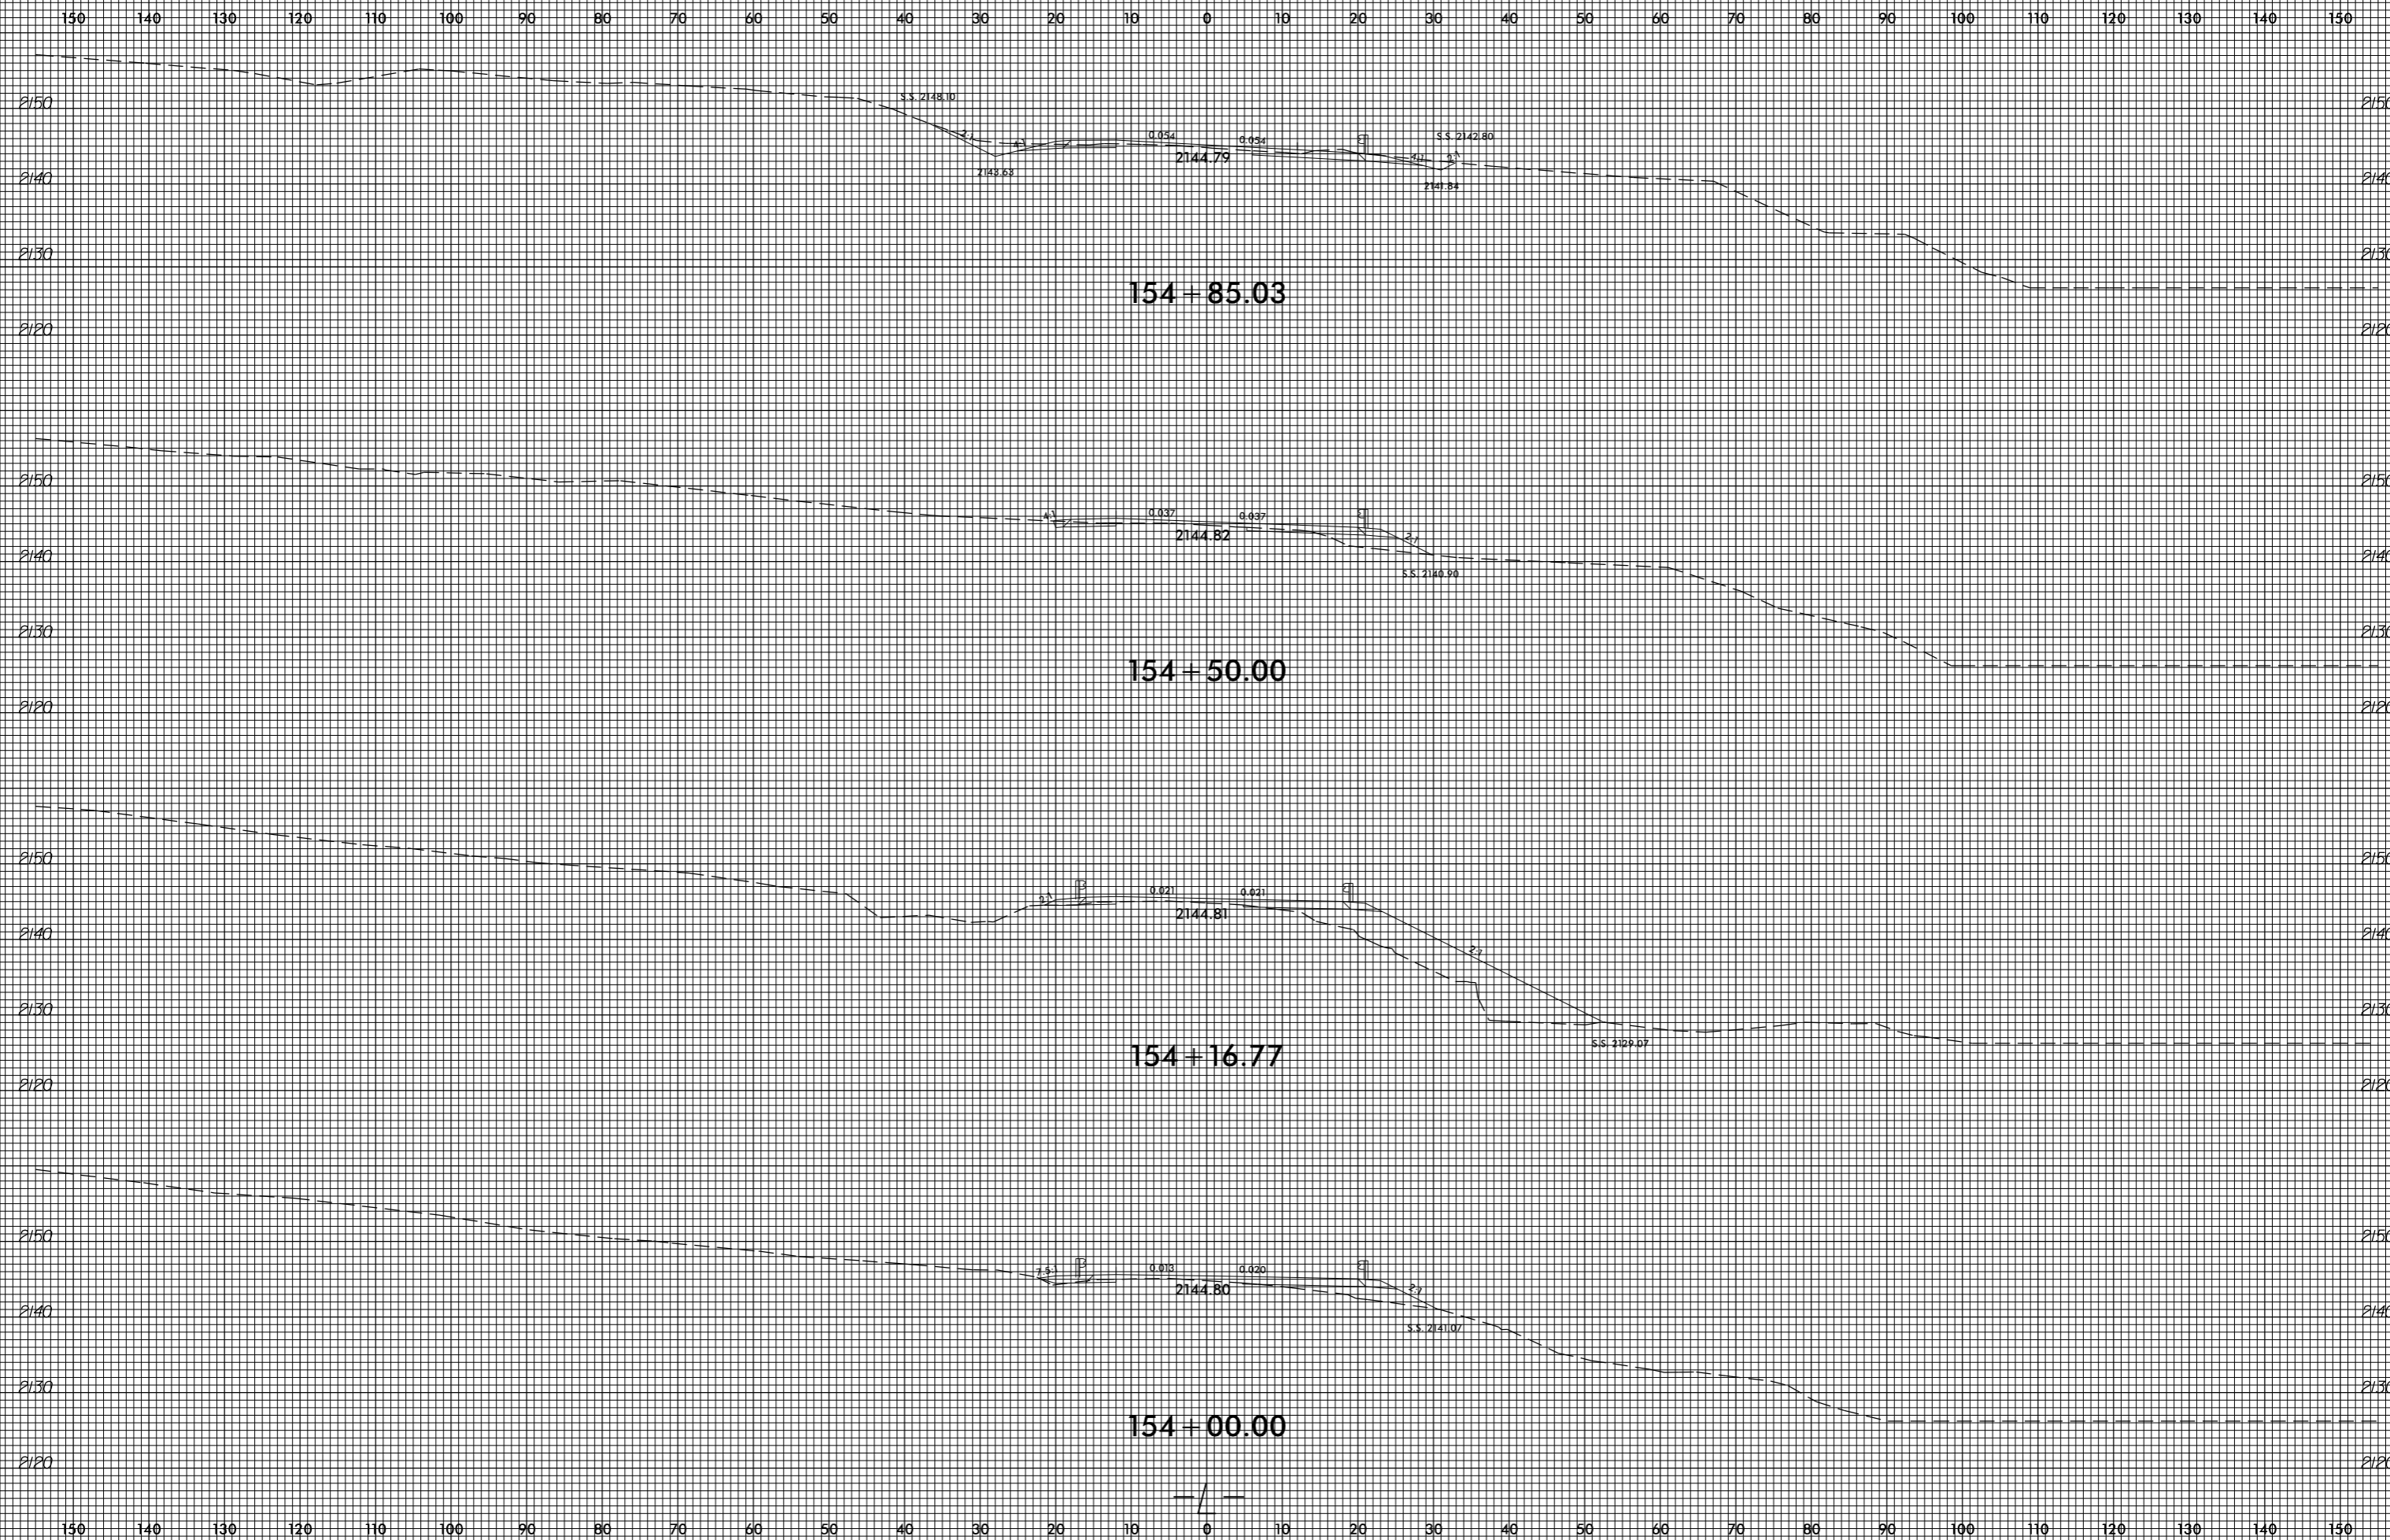


invalid expression
i:\xsc\14753_Rdy_xpl.L.dgn
User: eers@stark

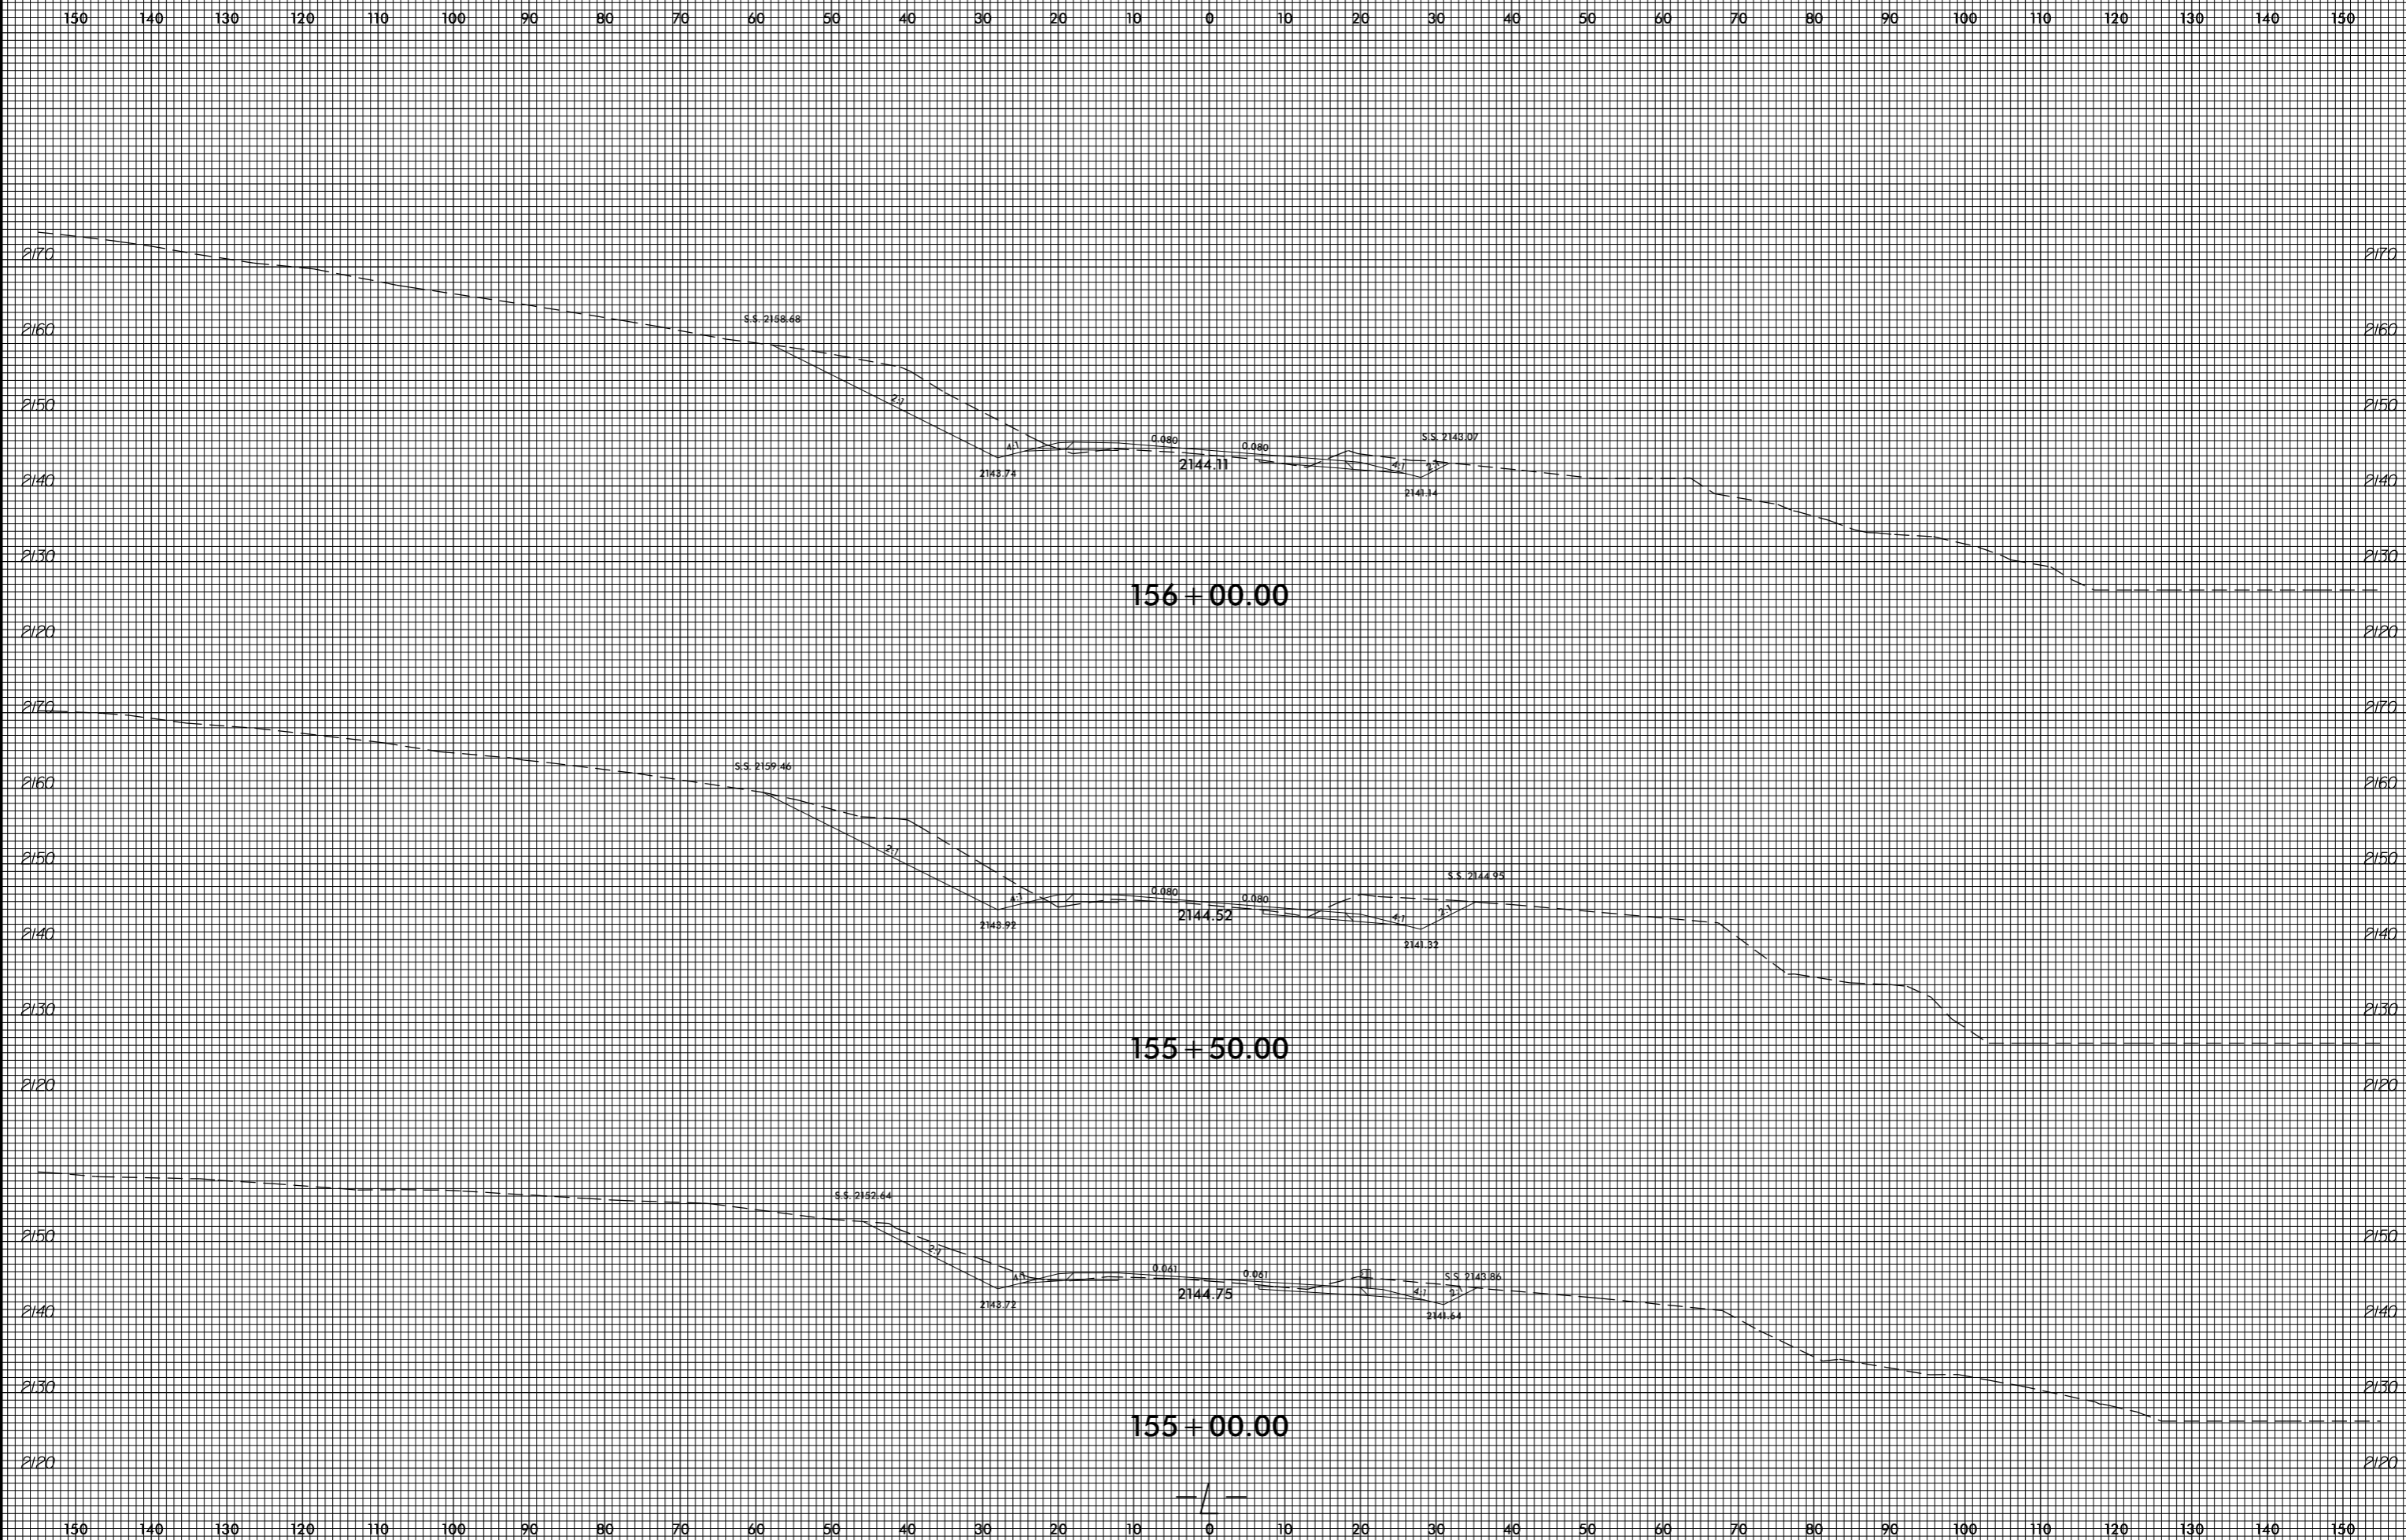


8/23/99

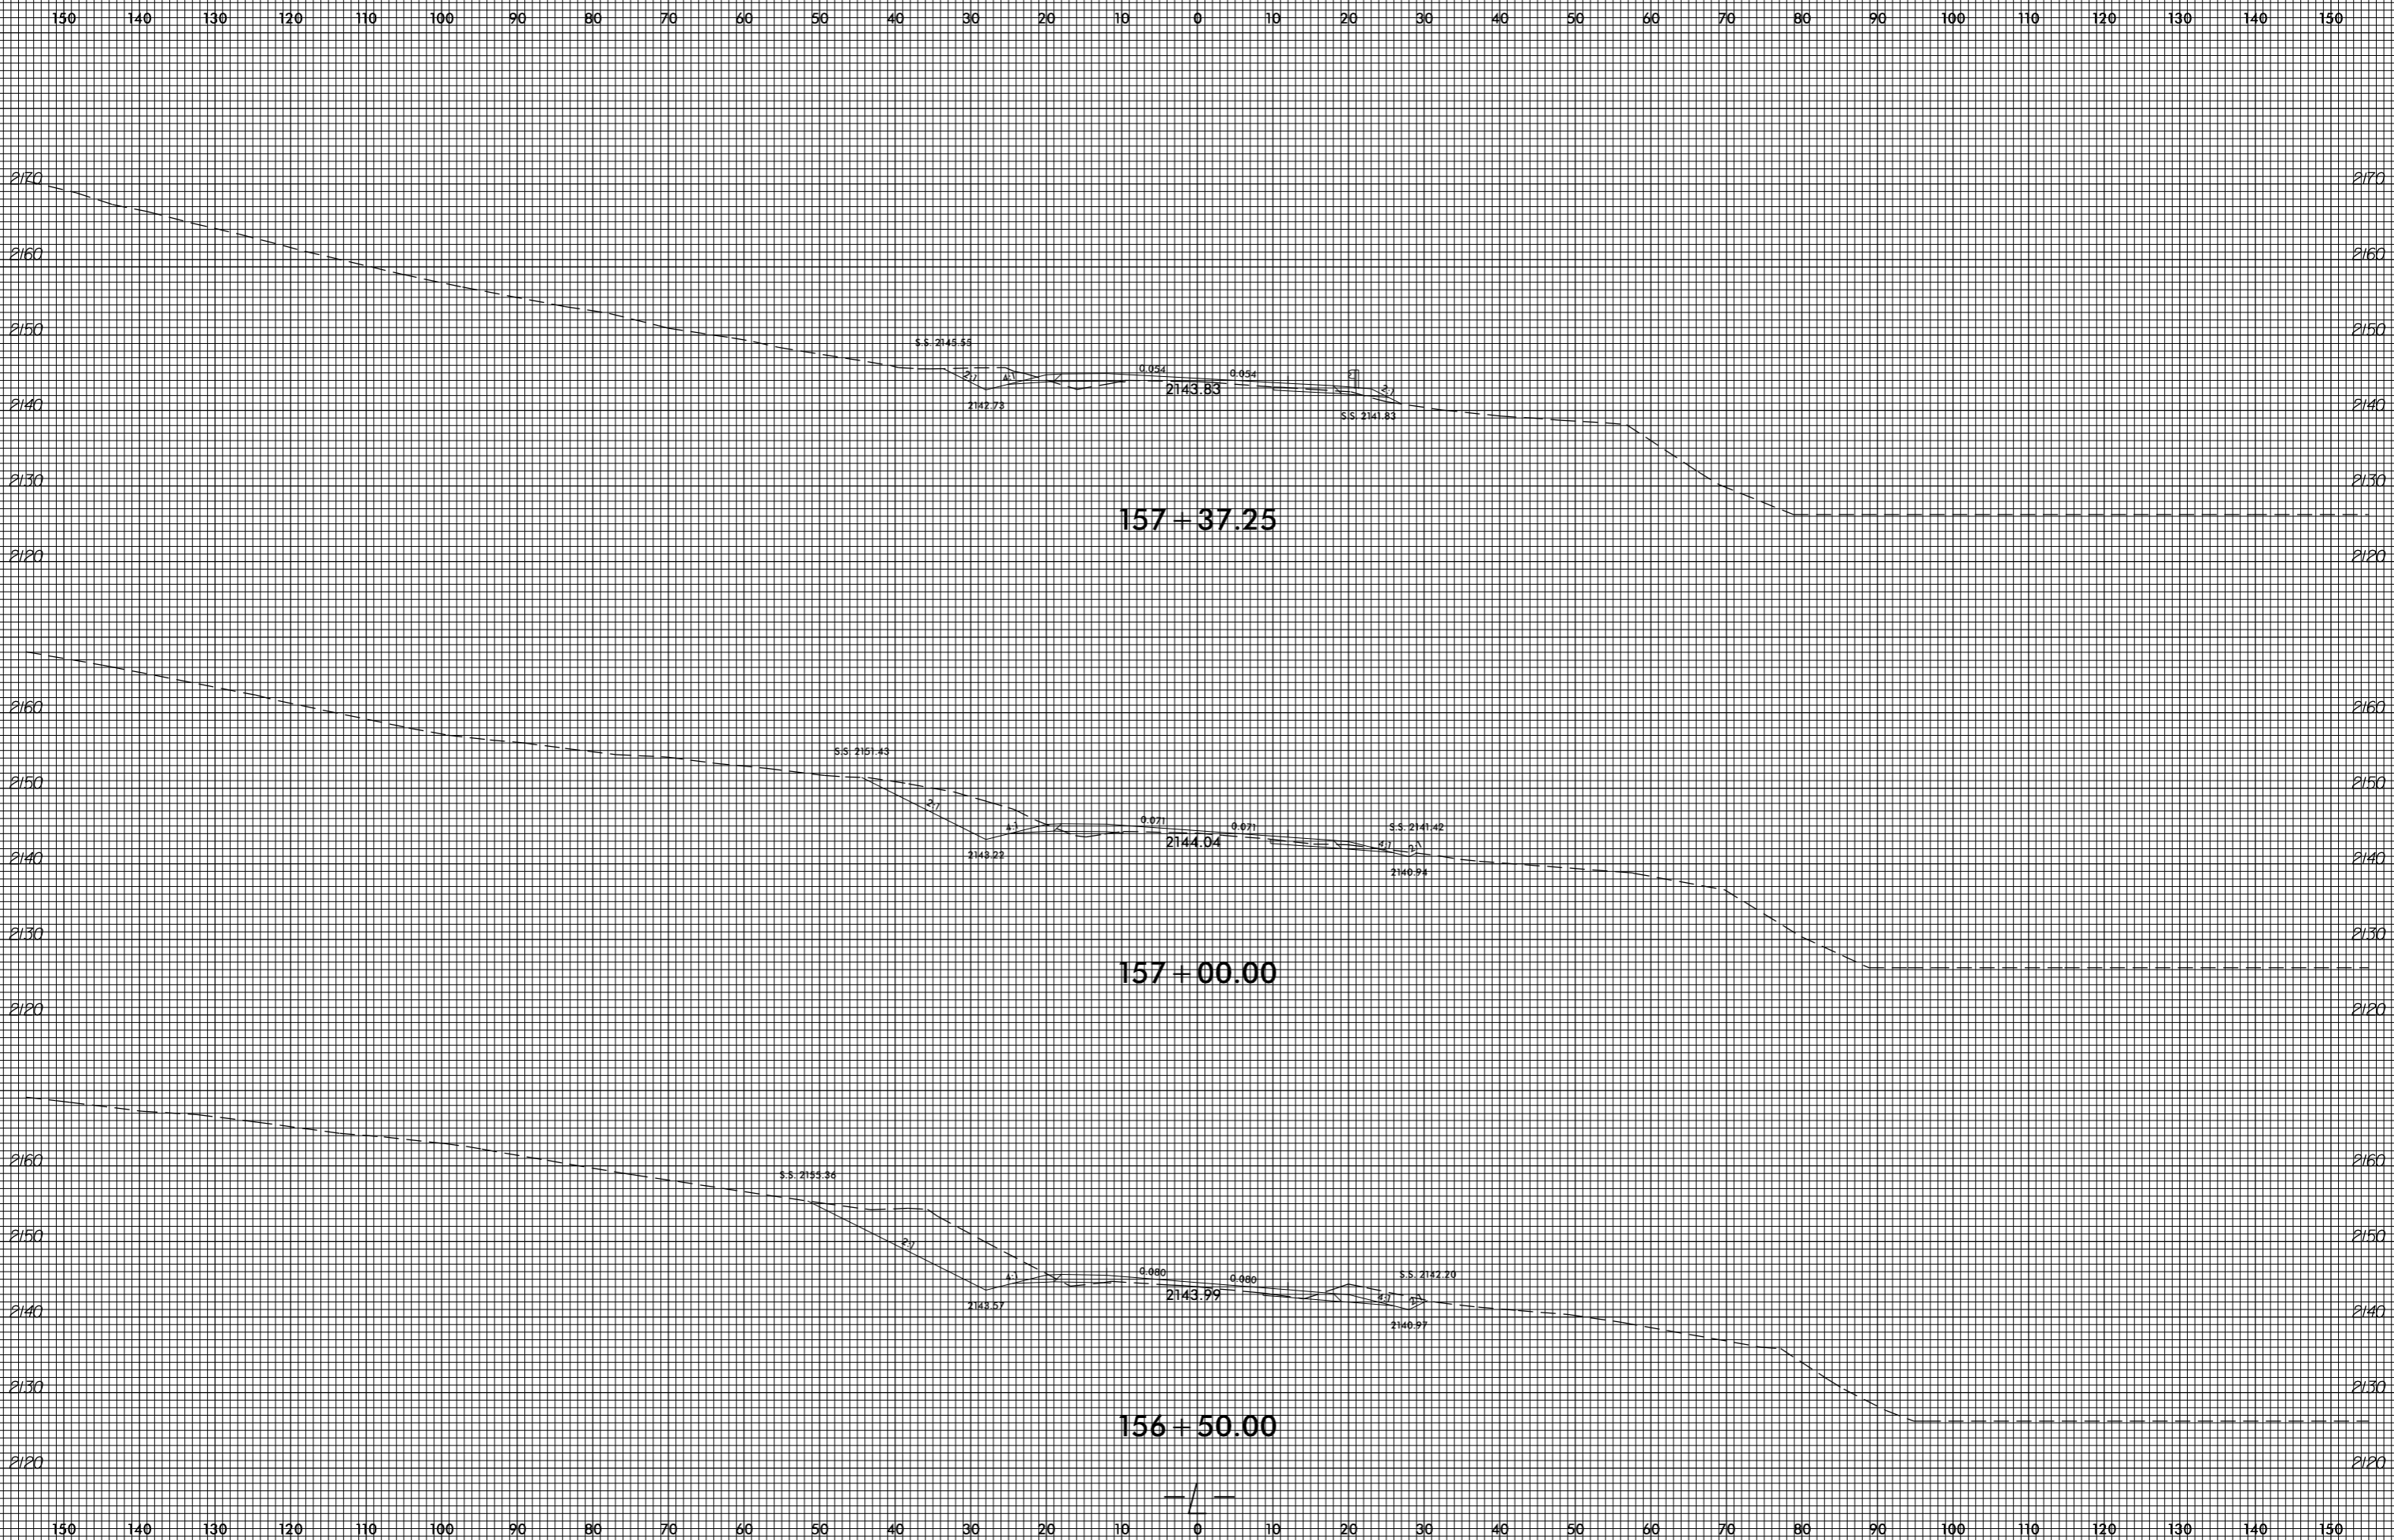

invalid expression
i:\xsc\14753.Rev...xp1.L.dgn
US:ET:perstamk

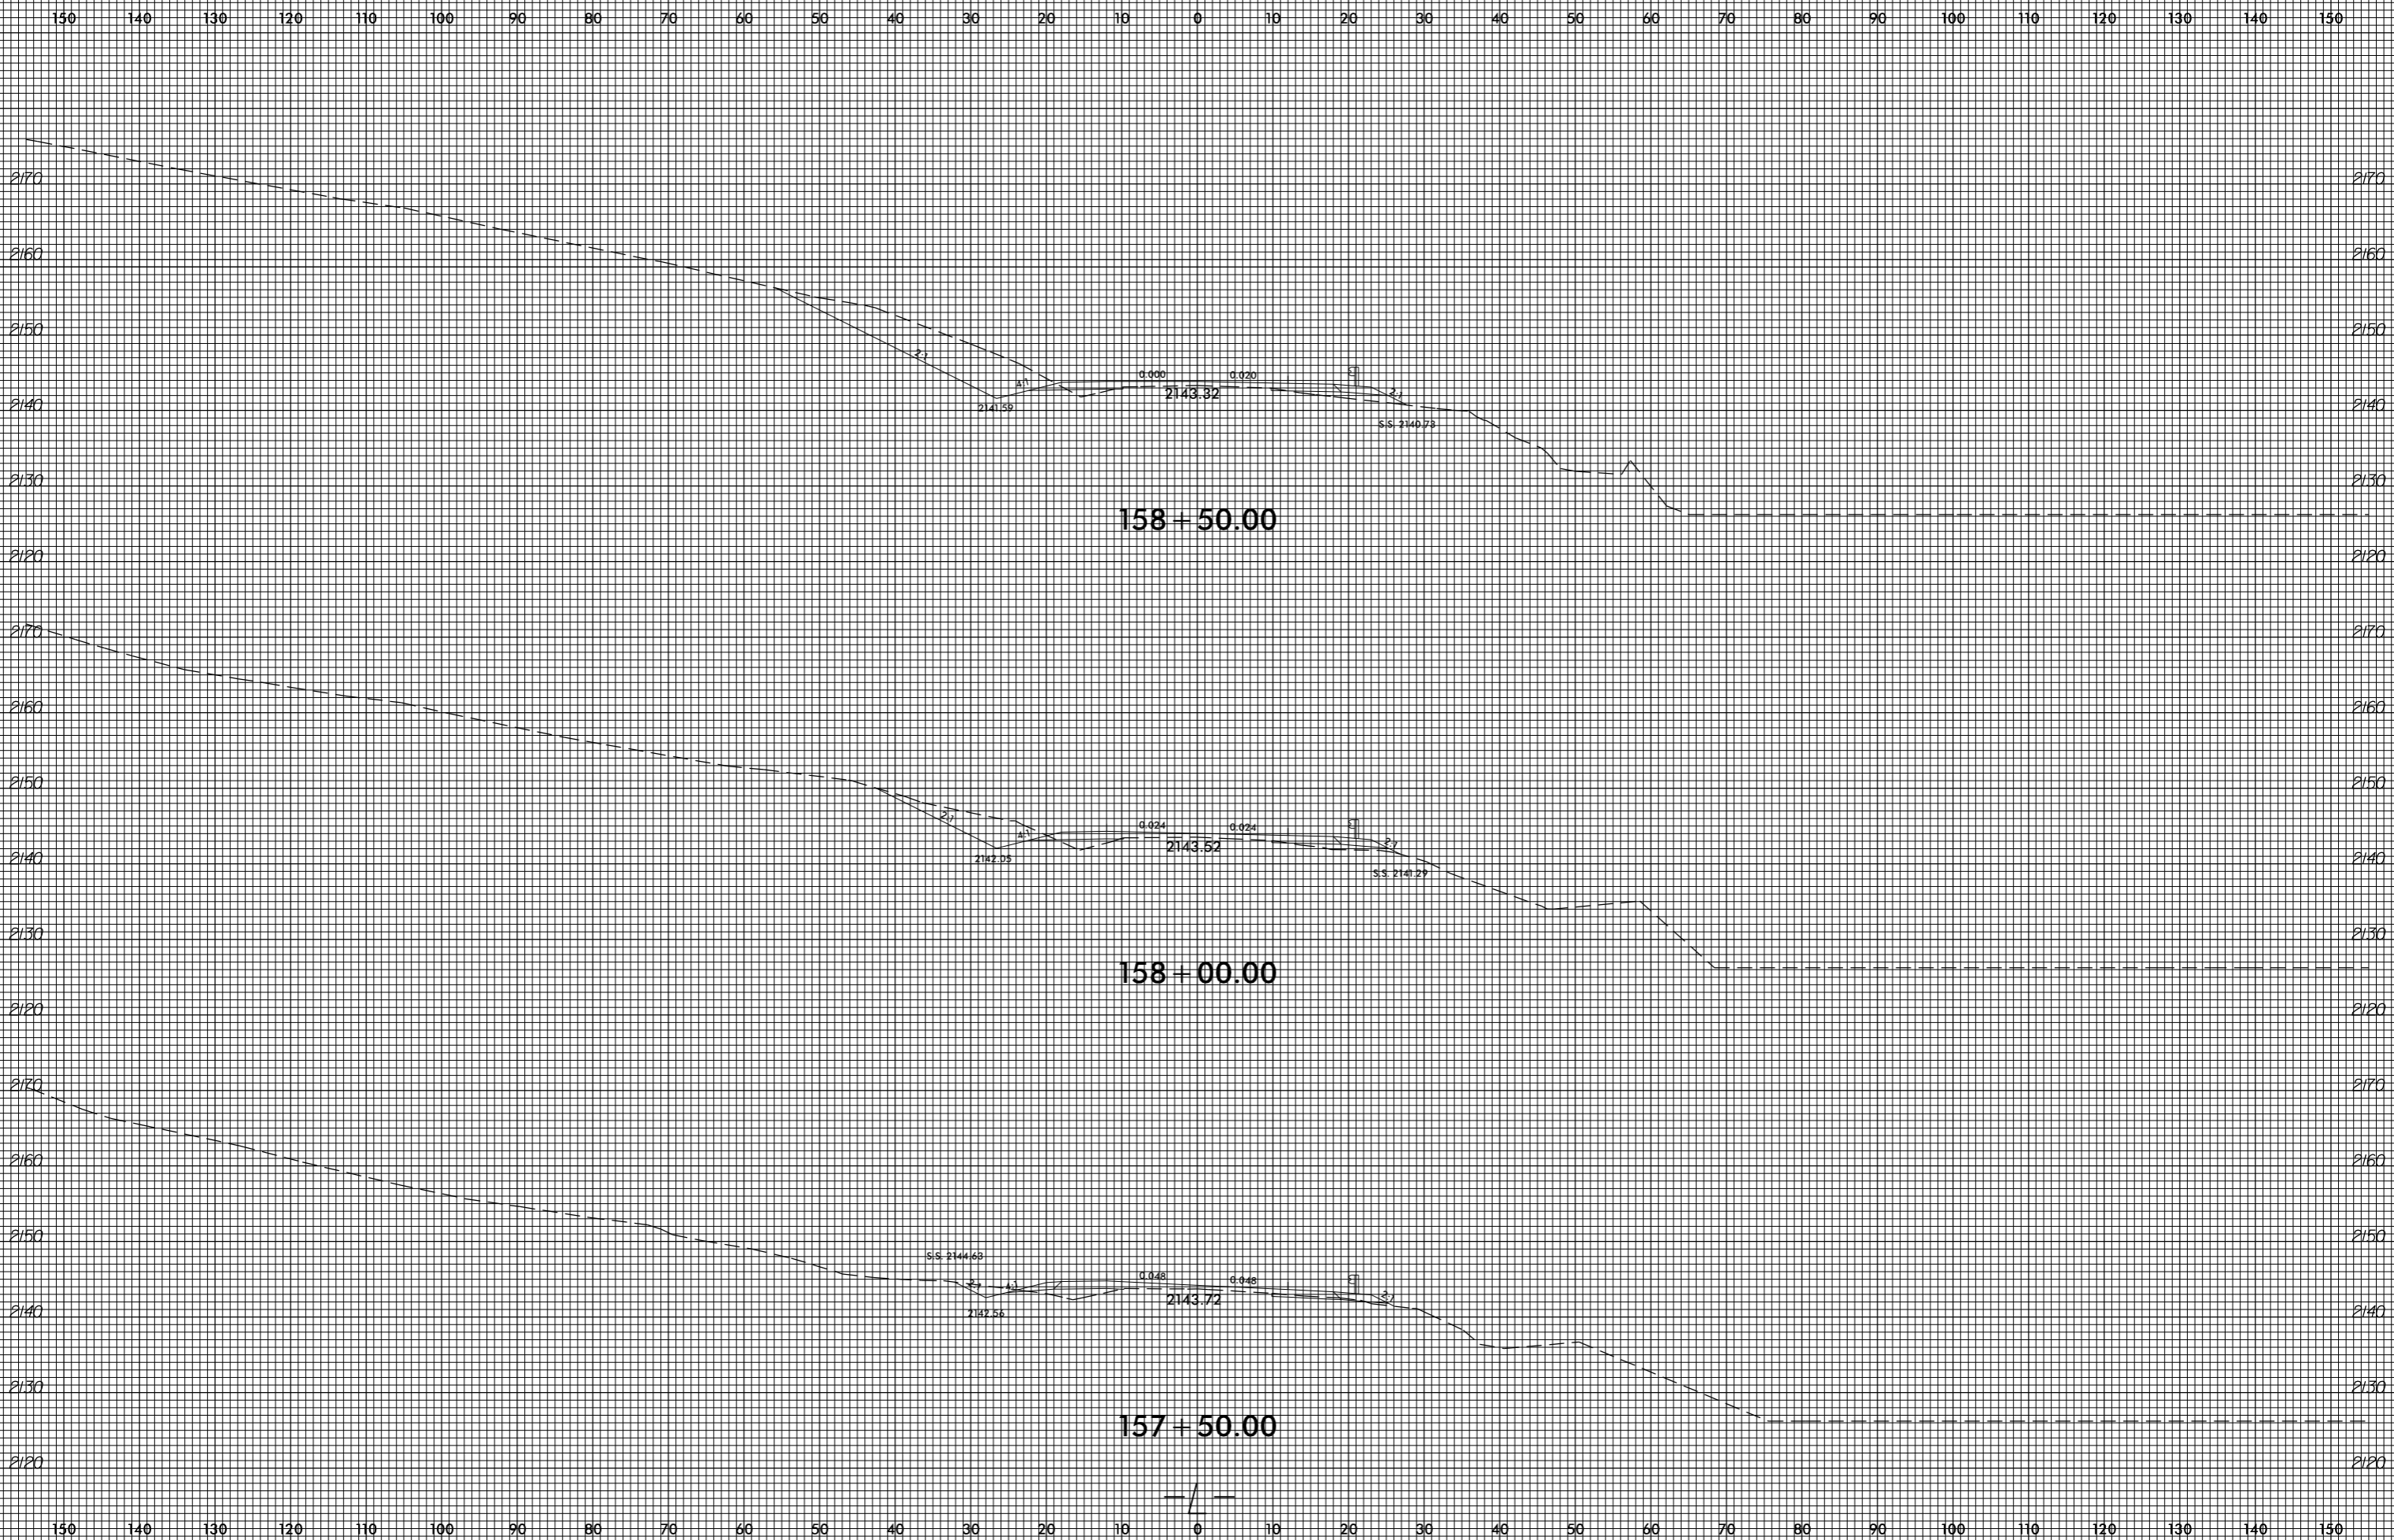


8/23/99

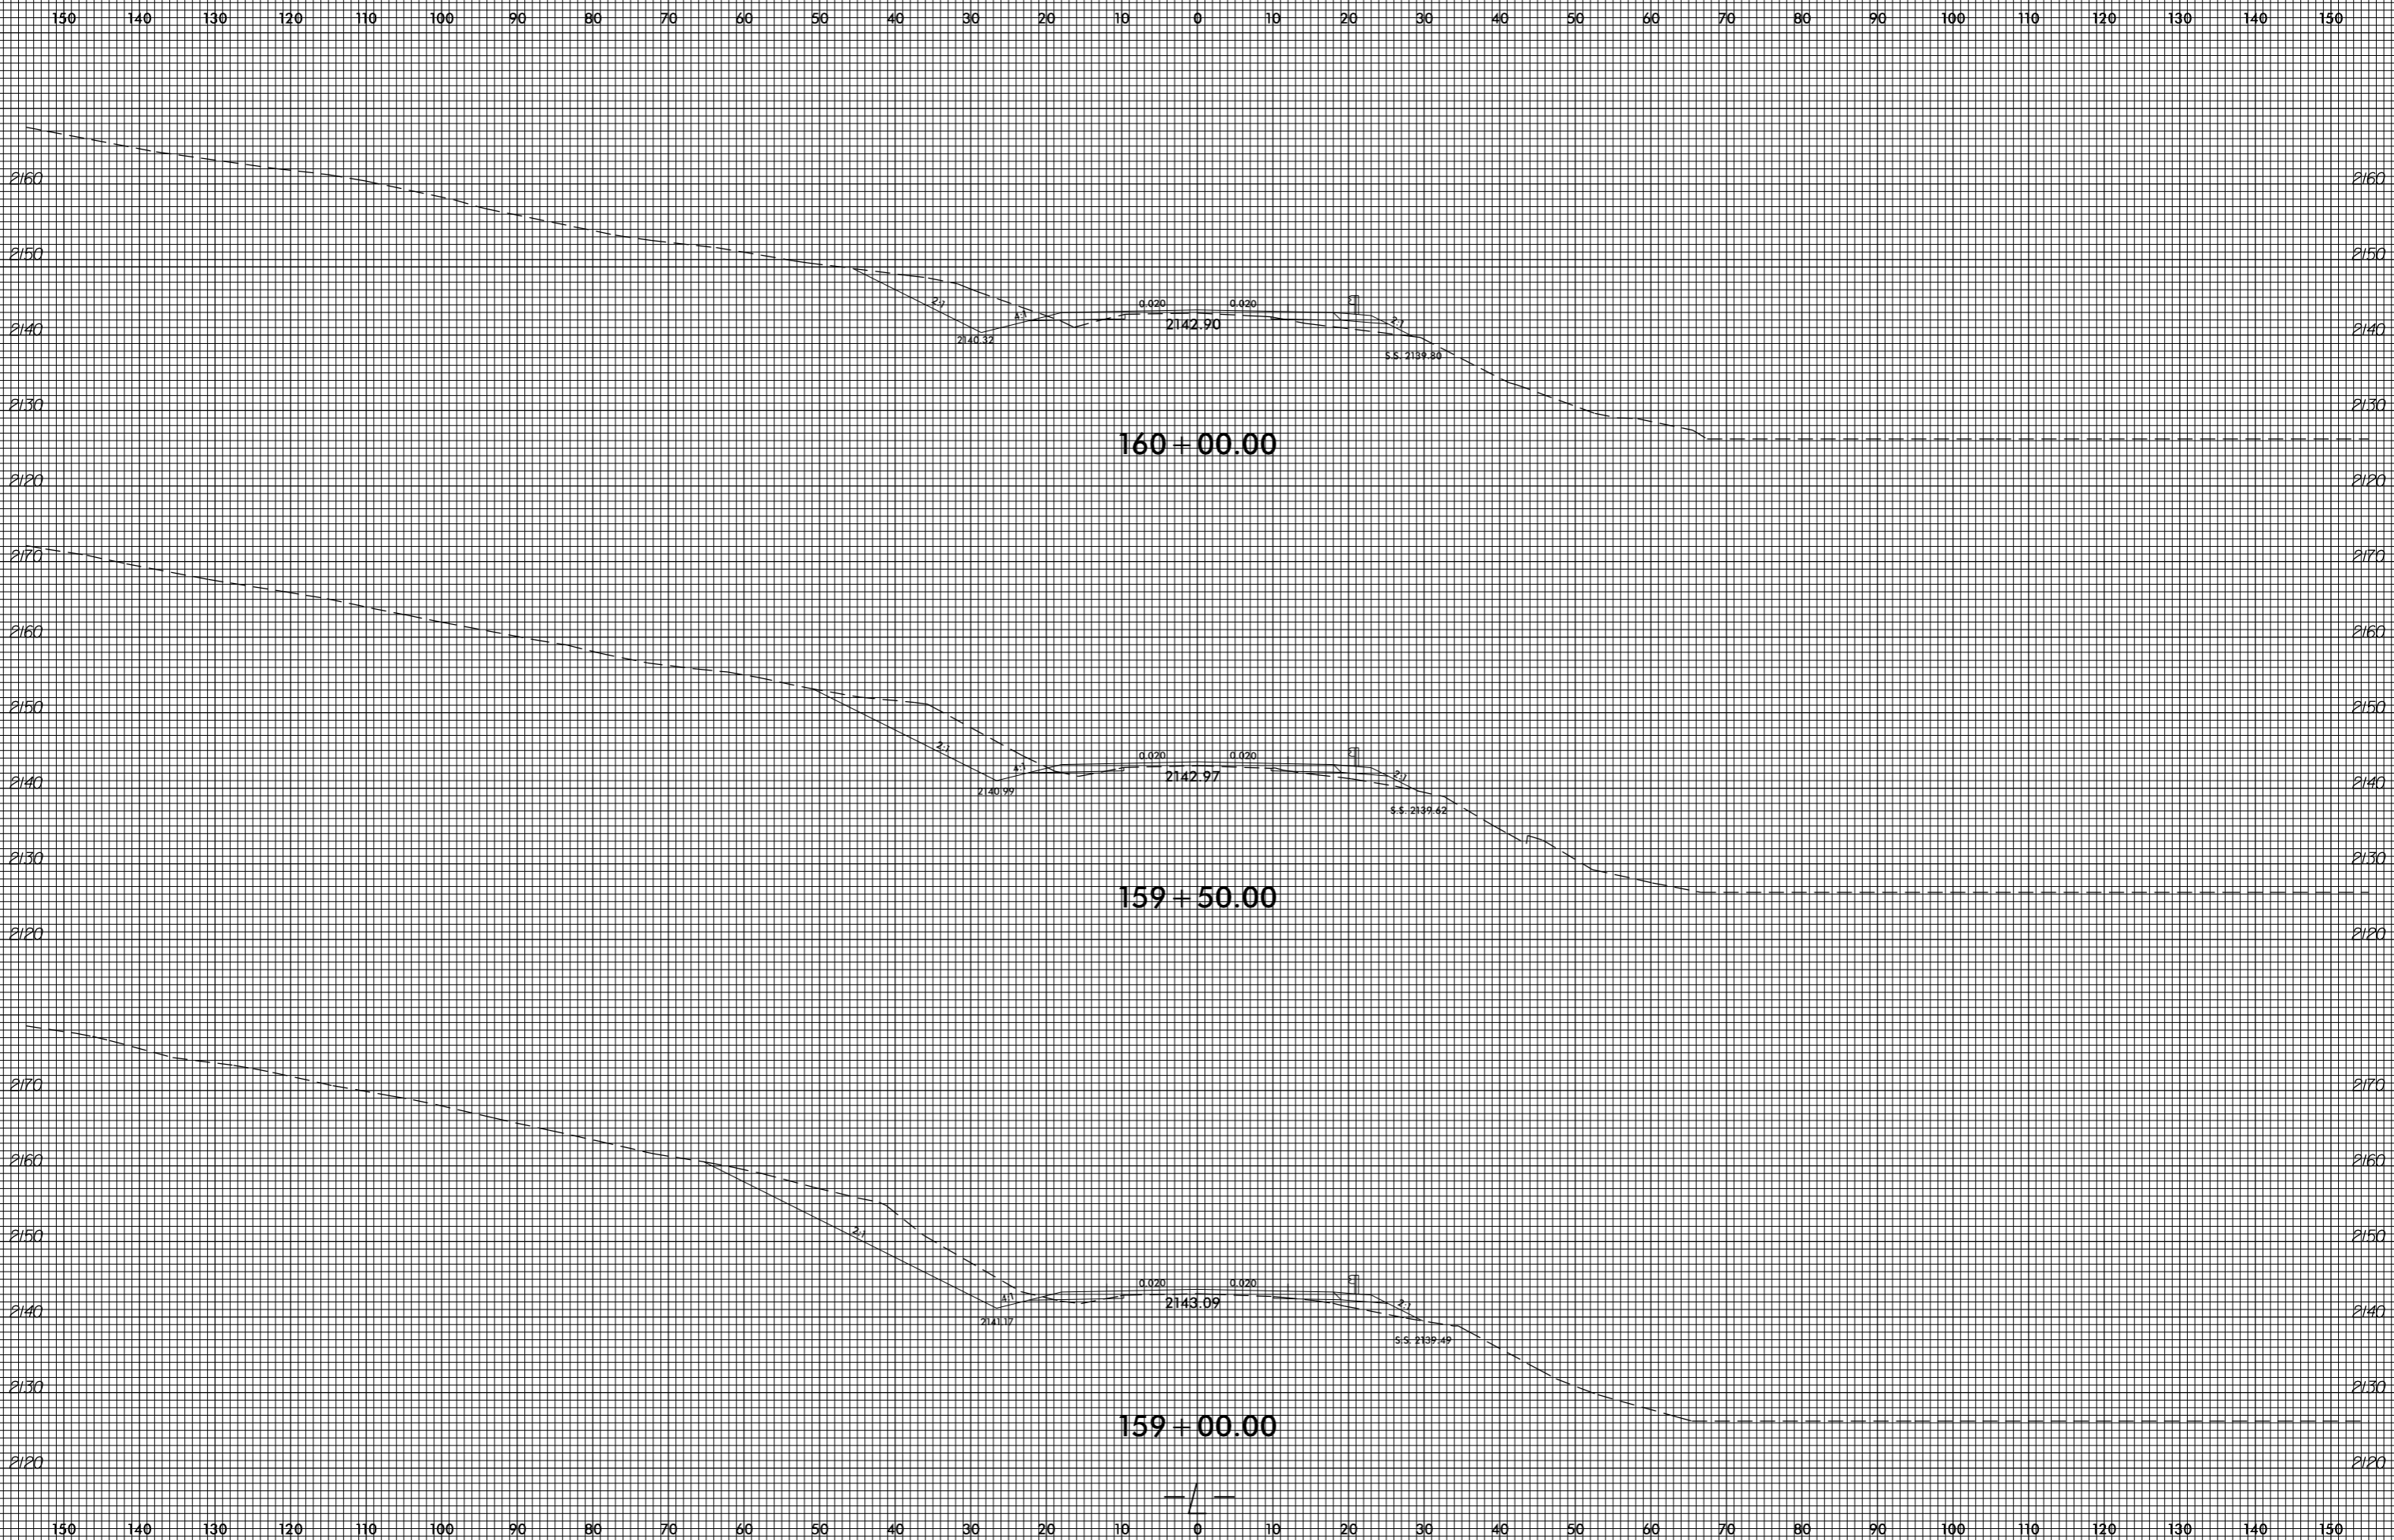

invalid expression
i:\xsc\4753\Ref\xp1.L.dgn
User: eers@stark

8/23/99


0 5 10	PROJ. REFERENCE NO. R-4753	SHEET NO. X-185
--------	-------------------------------	--------------------

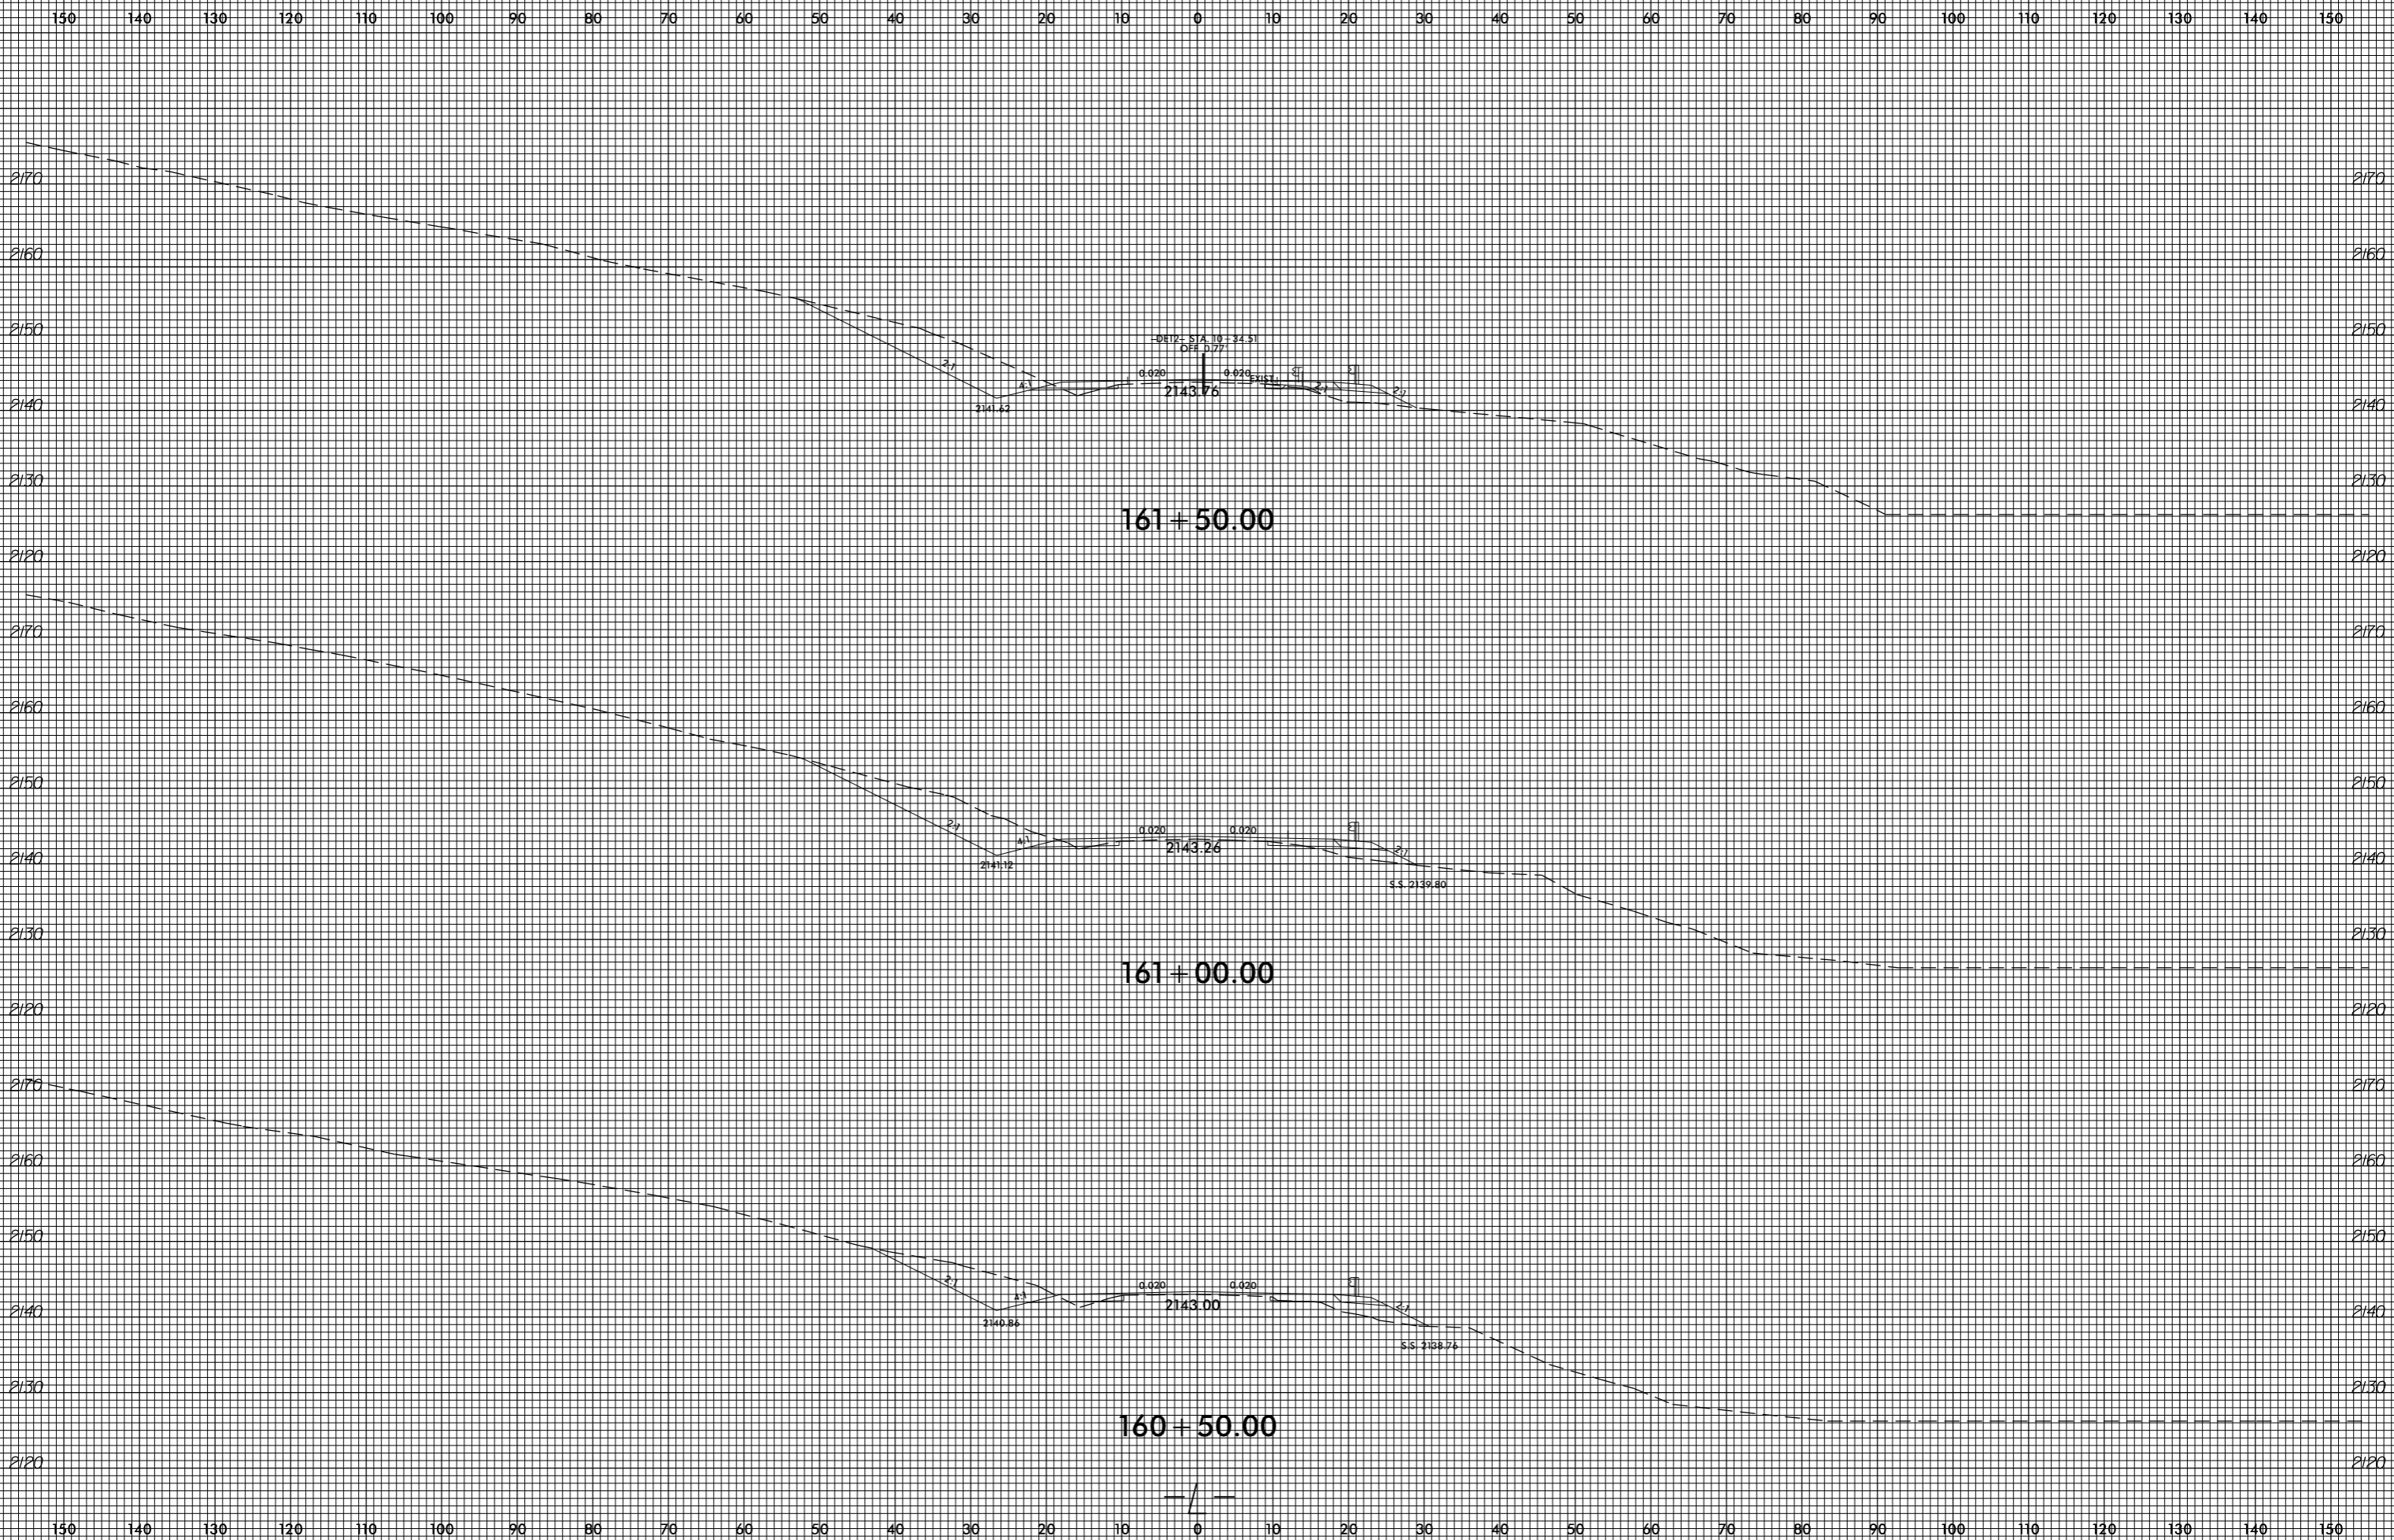


invalid expression
i:\xsc\4753\Ref\xp1.L.dgn
User: eers@amk

8/23/99

0 5 10	PROJ. REFERENCE NO. R-4753	SHEET NO. X-186
--------	-------------------------------	--------------------

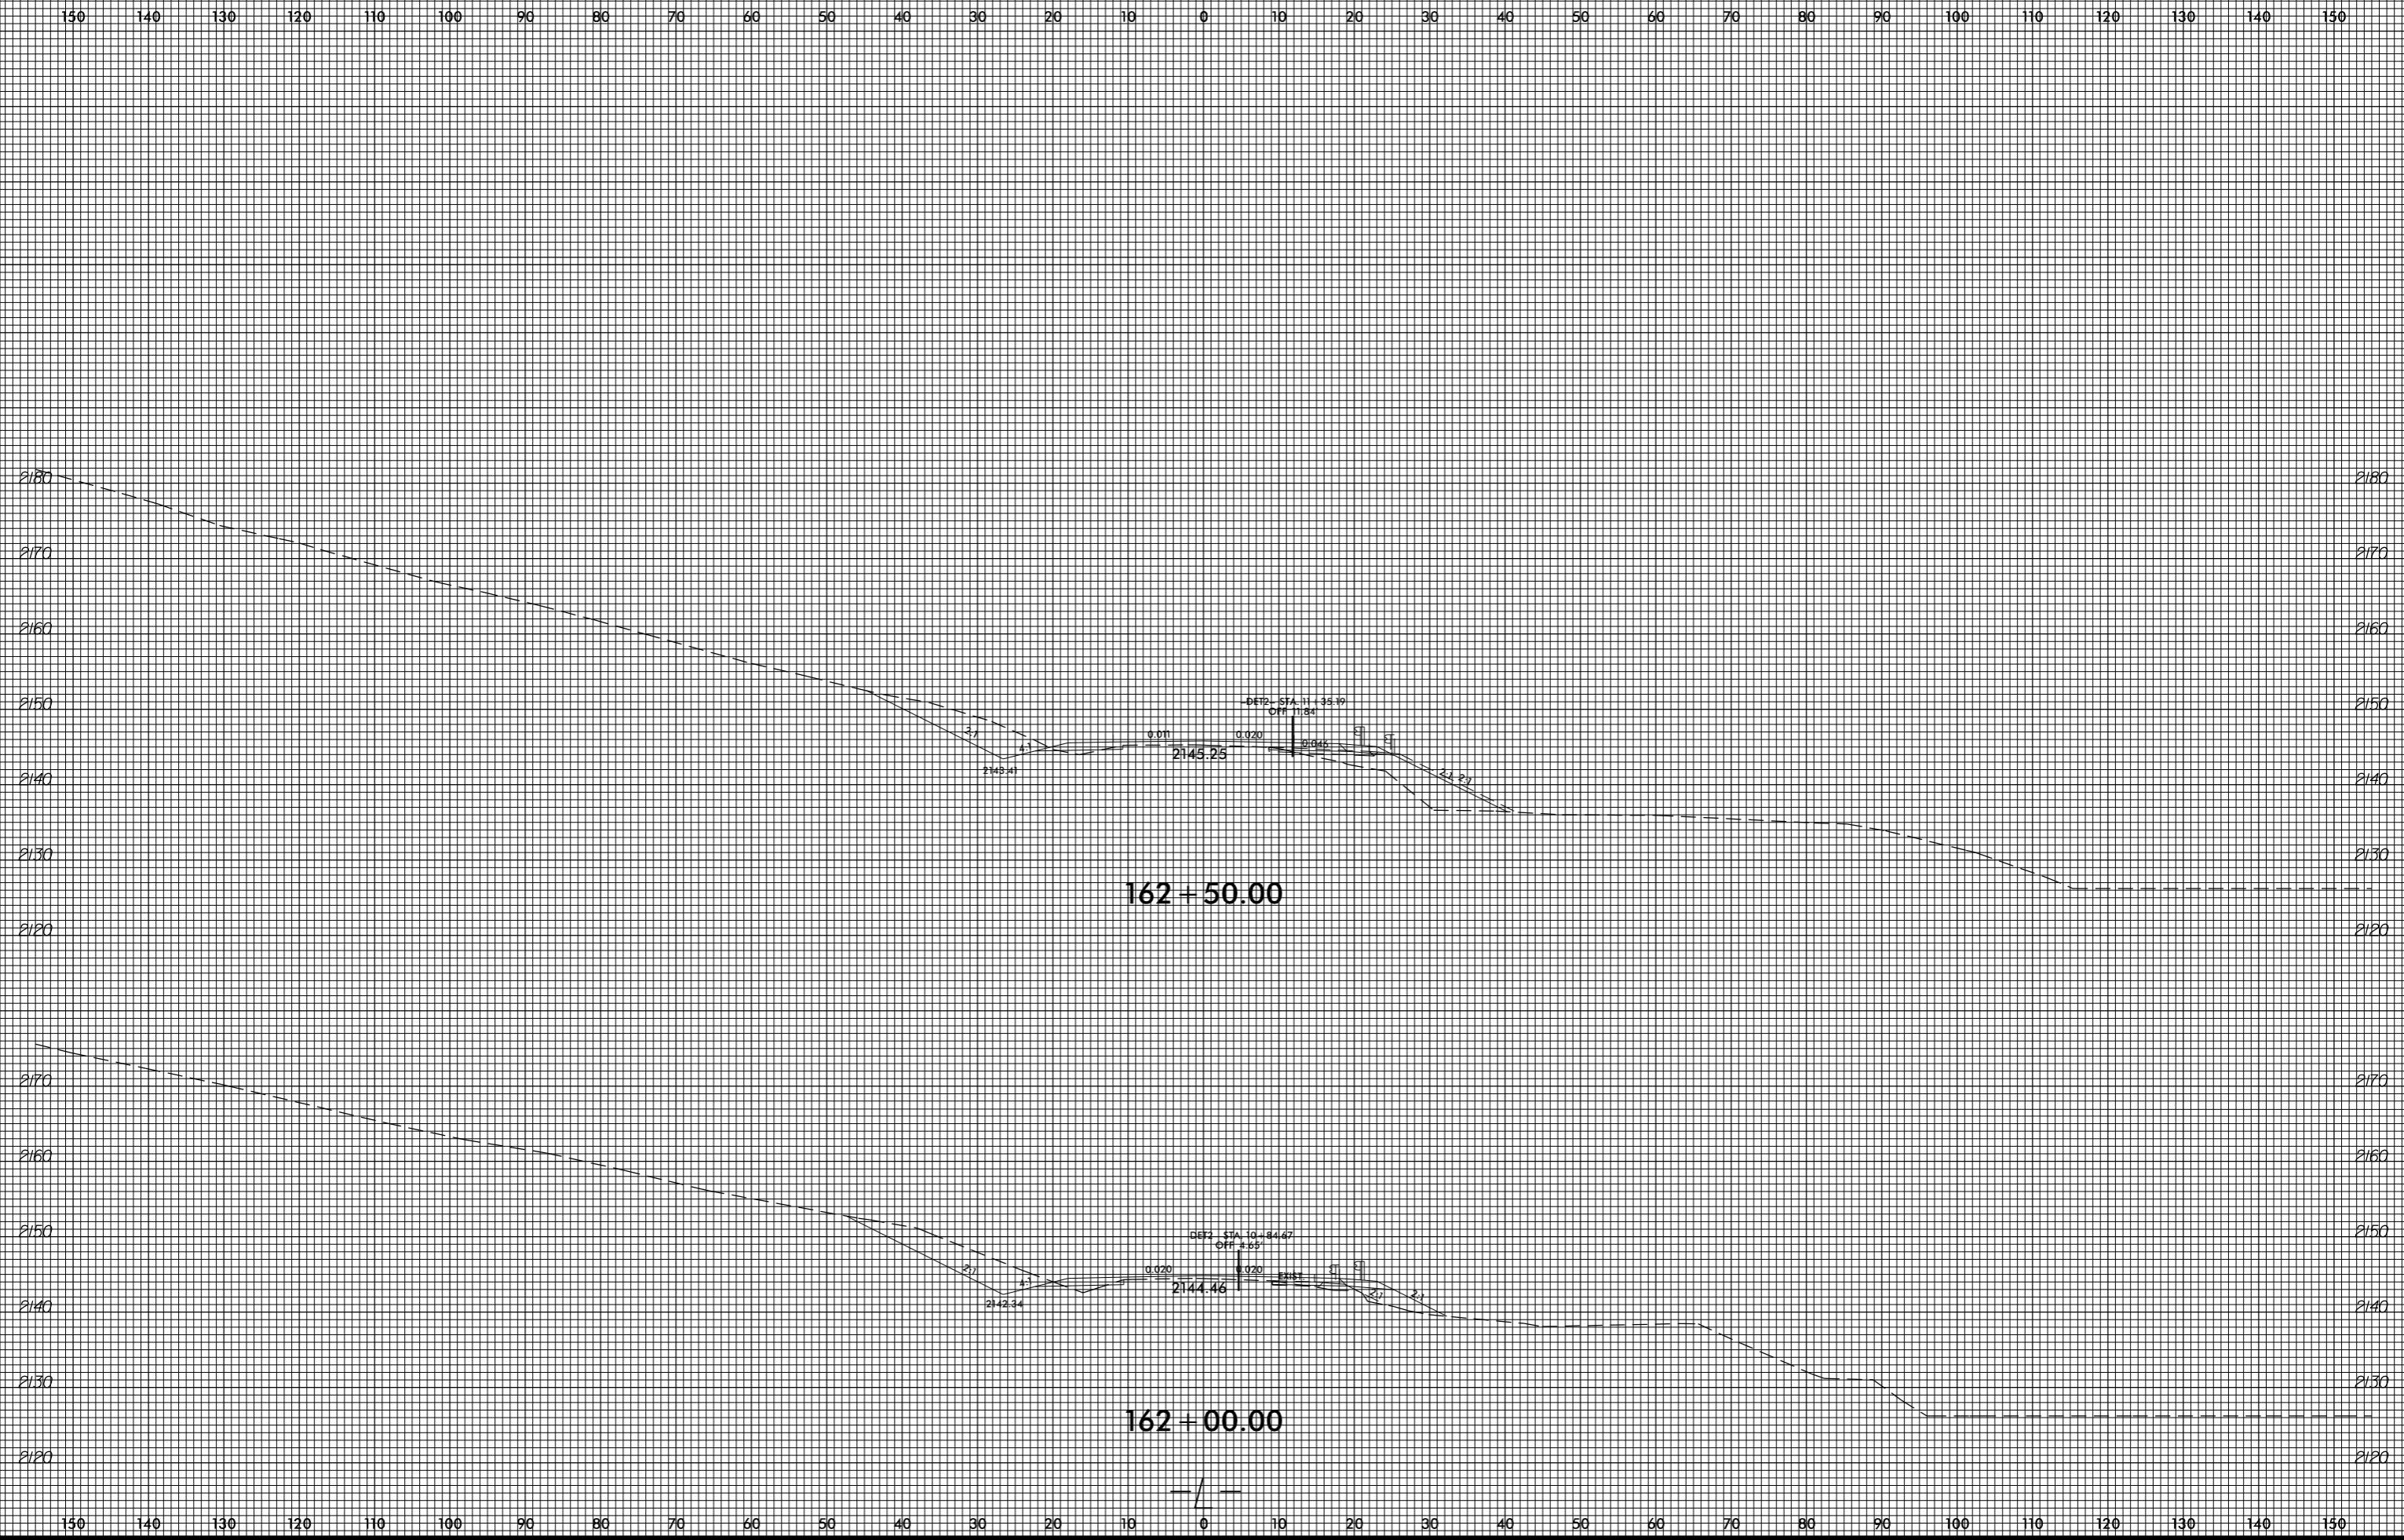


invalid expression
i:\xsc\14753_Rdy_xpl.L.dgn
User: eers@stark

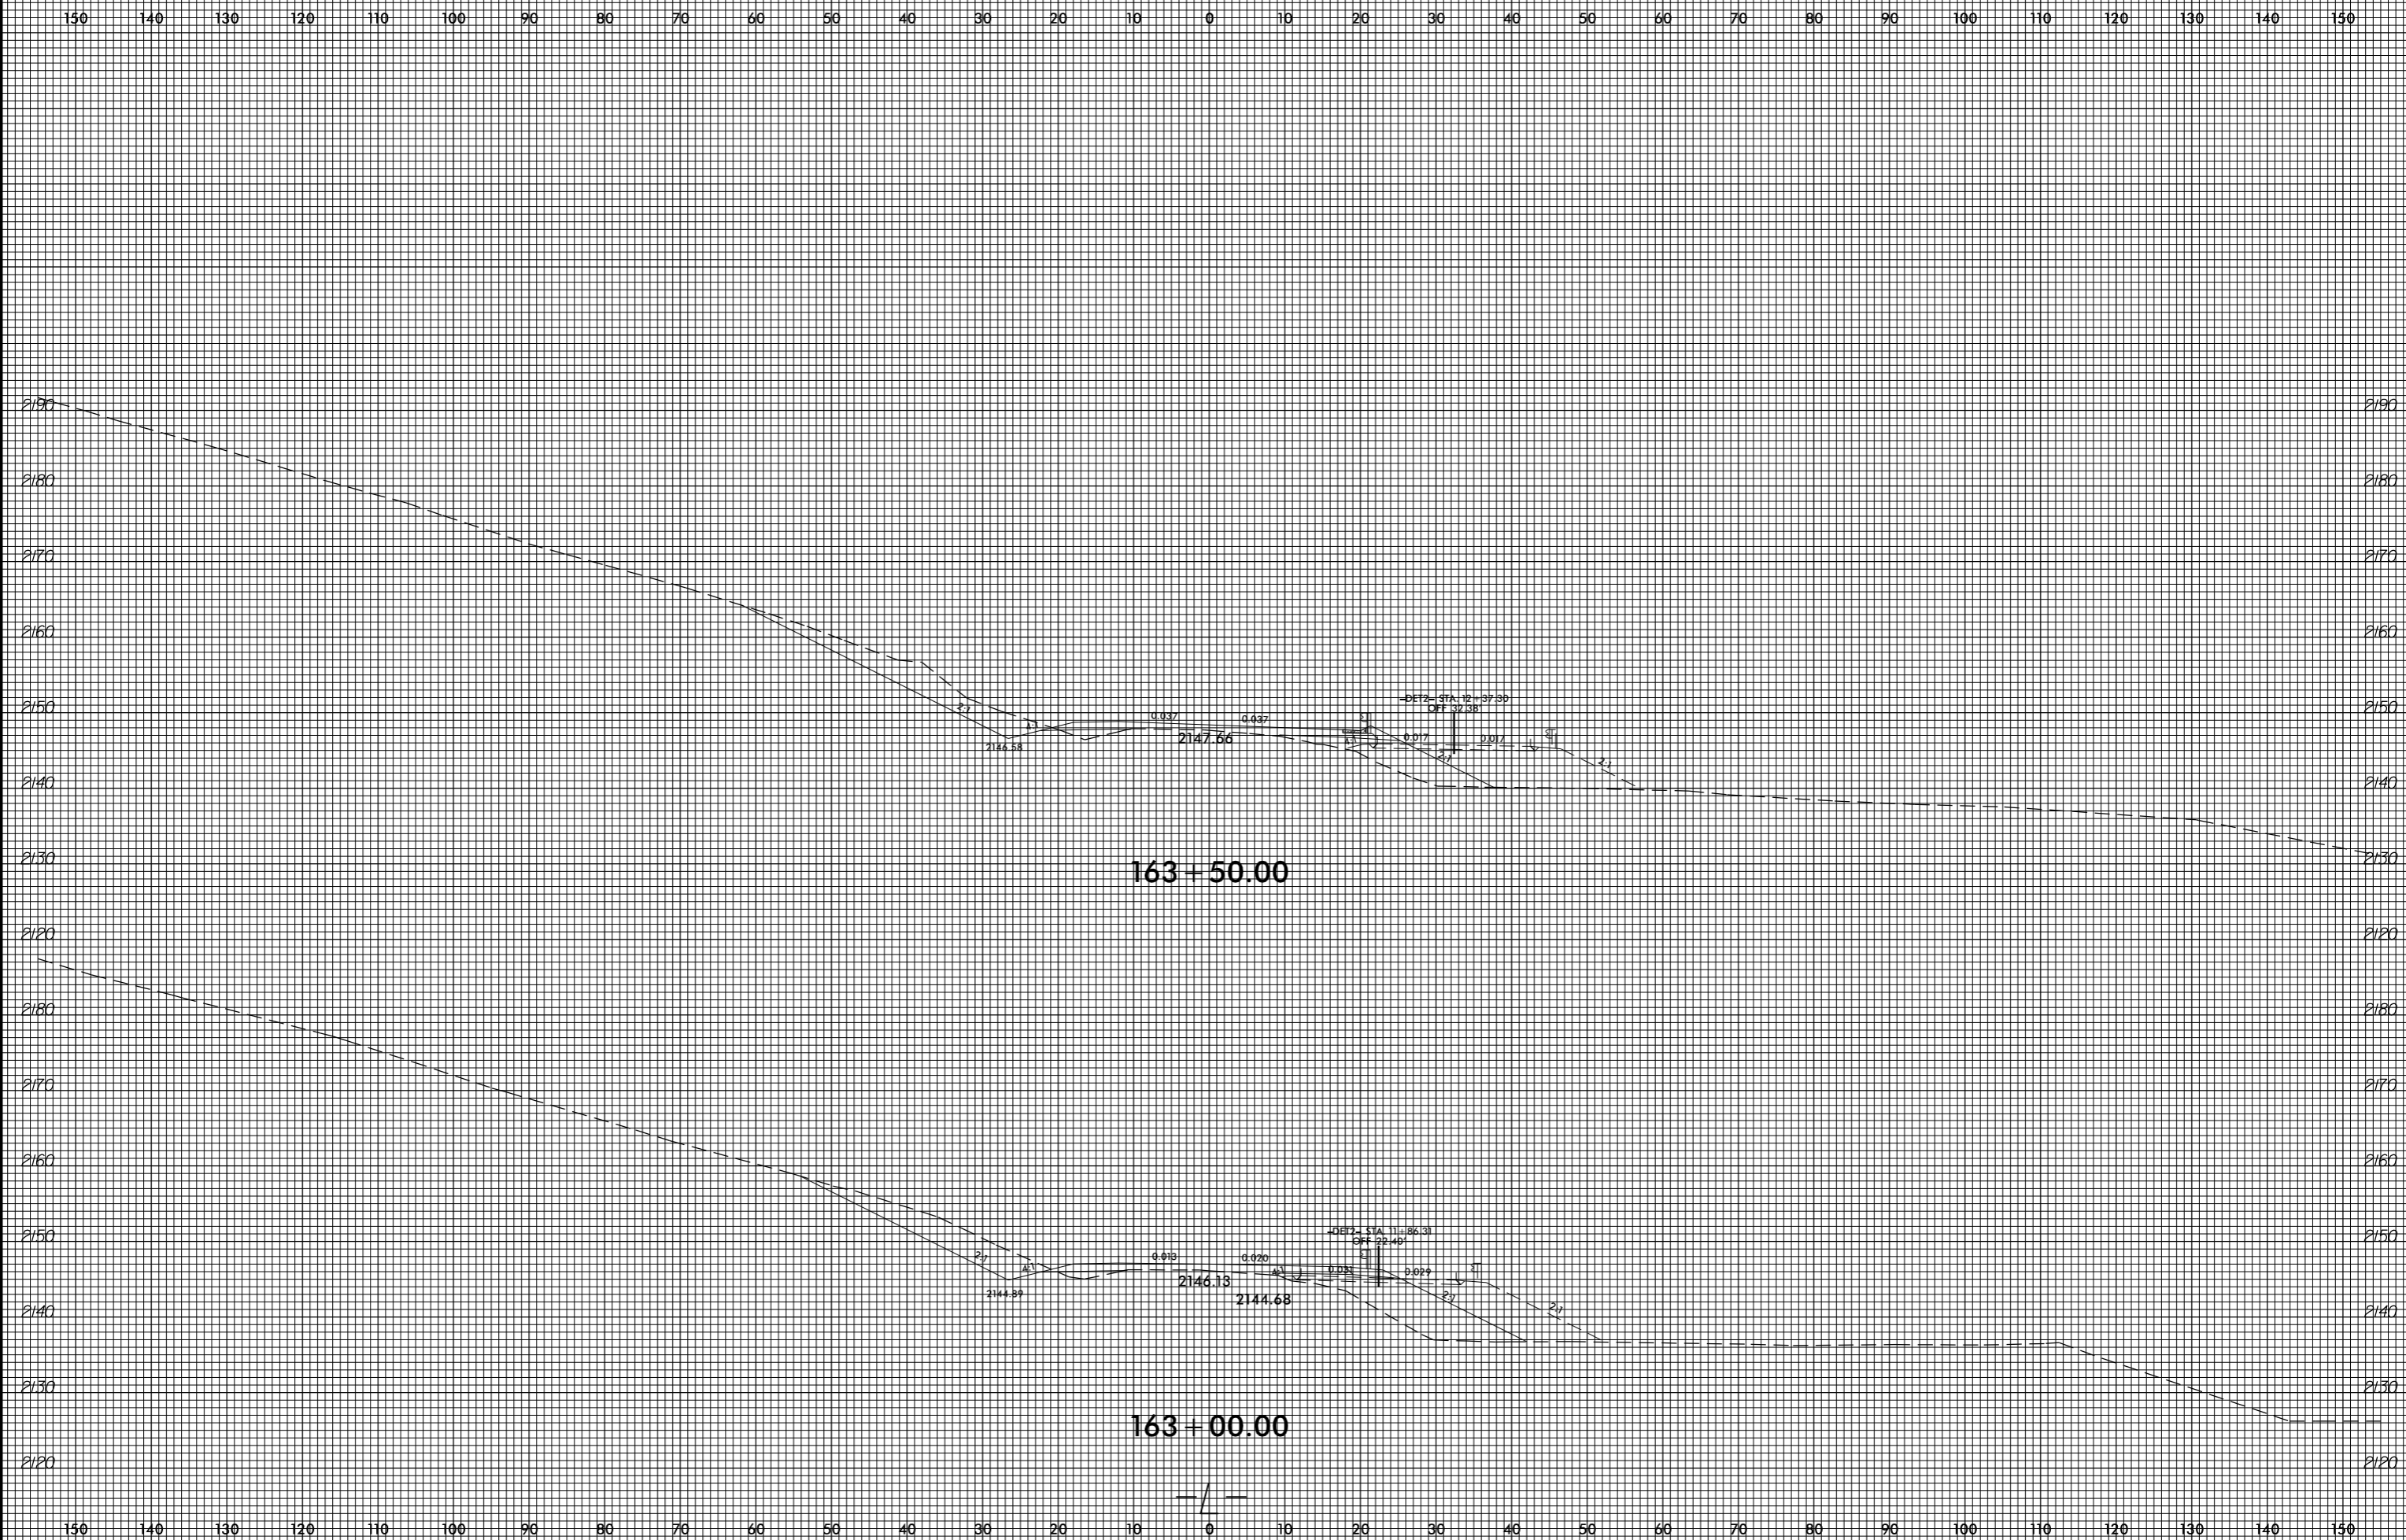


8/23/99

0 5 10	PROJ. REFERENCE NO. R-4753	SHEET NO. X-188
--------	-------------------------------	--------------------

150 140 130 120 110 100 90 80 70 60 50 40 30 20 10 0 10 20 30 40 50 60 70 80 90 100 110 120 130 140 150

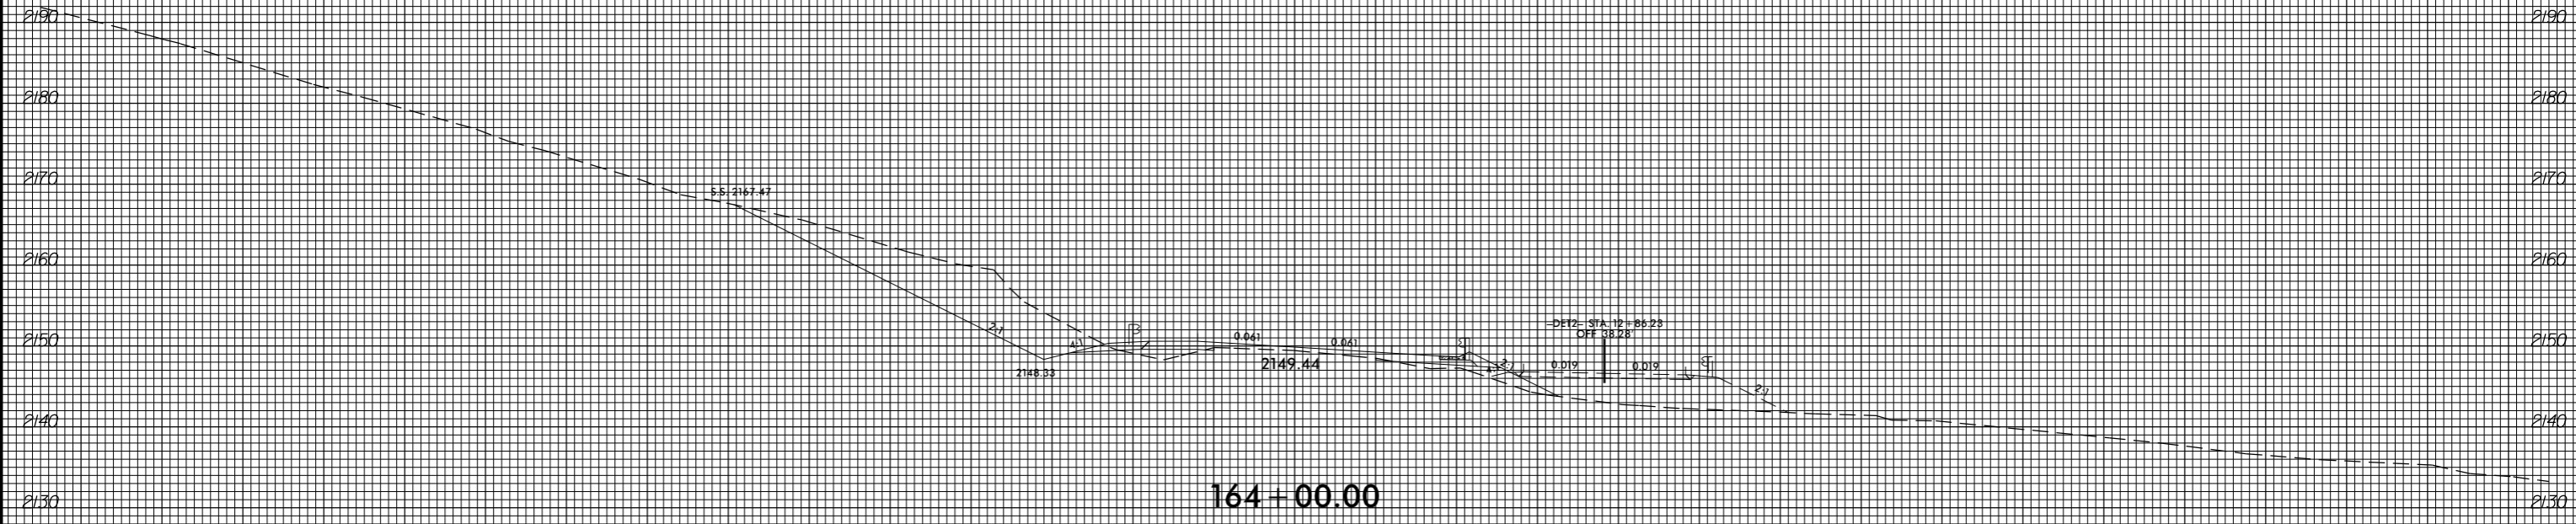

164+00.00

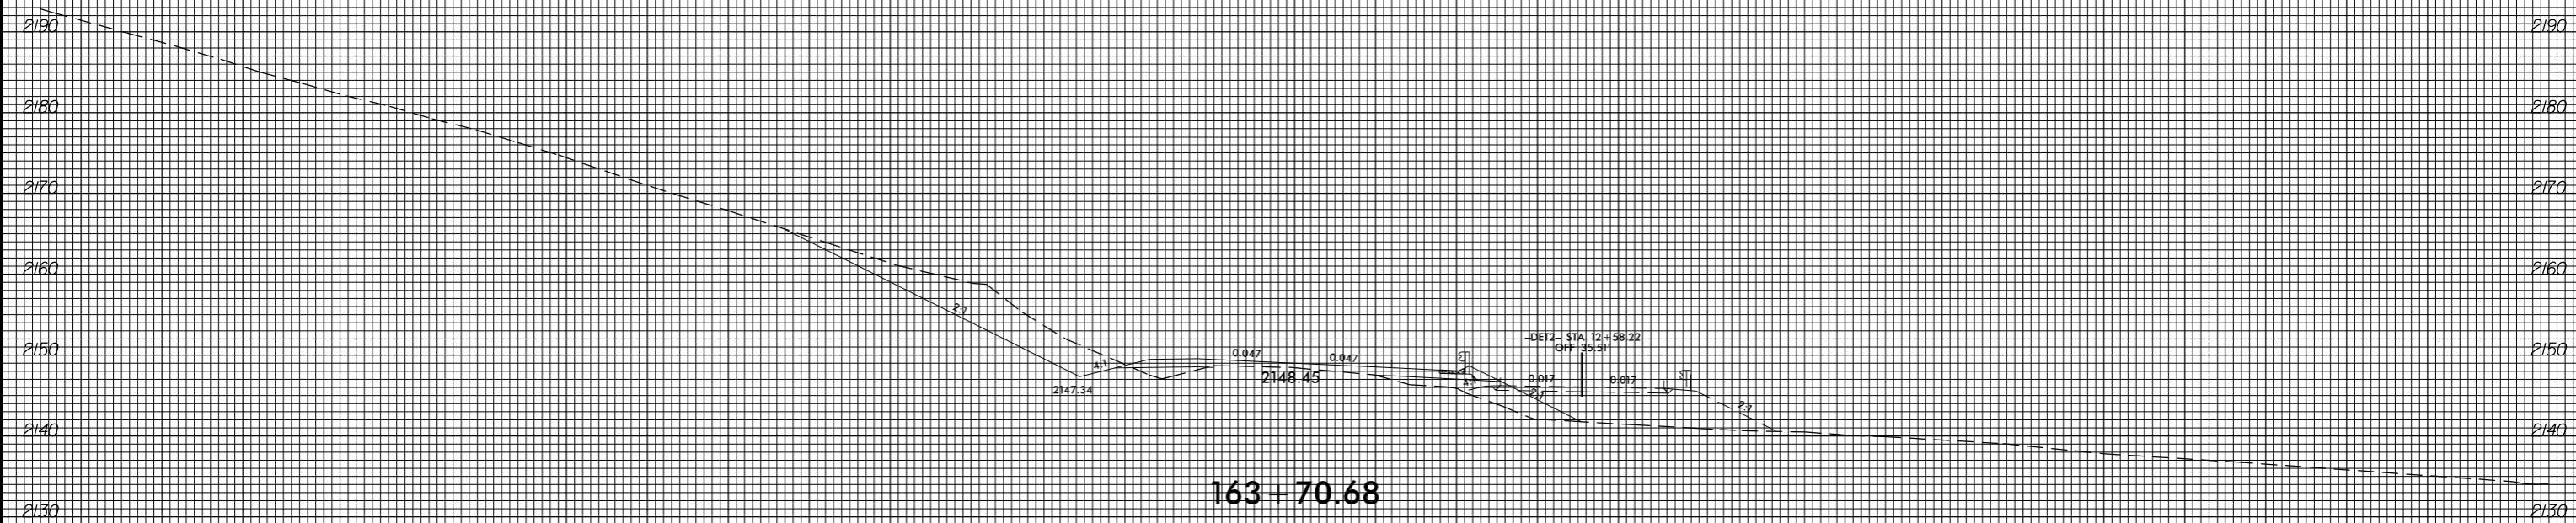


163+70.68

150 140 130 120 110 100 90 80 70 60 50 40 30 20 10 0 10 20 30 40 50 60 70 80 90 100 110 120 130 140 150


invalid expression
i:\xsc\14753_Rdy_xpl.L.dgn
User: eers@stark

8/23/99

0 5 10	PROJ. REFERENCE NO. R-4753	SHEET NO. X-189
--------	-------------------------------	--------------------

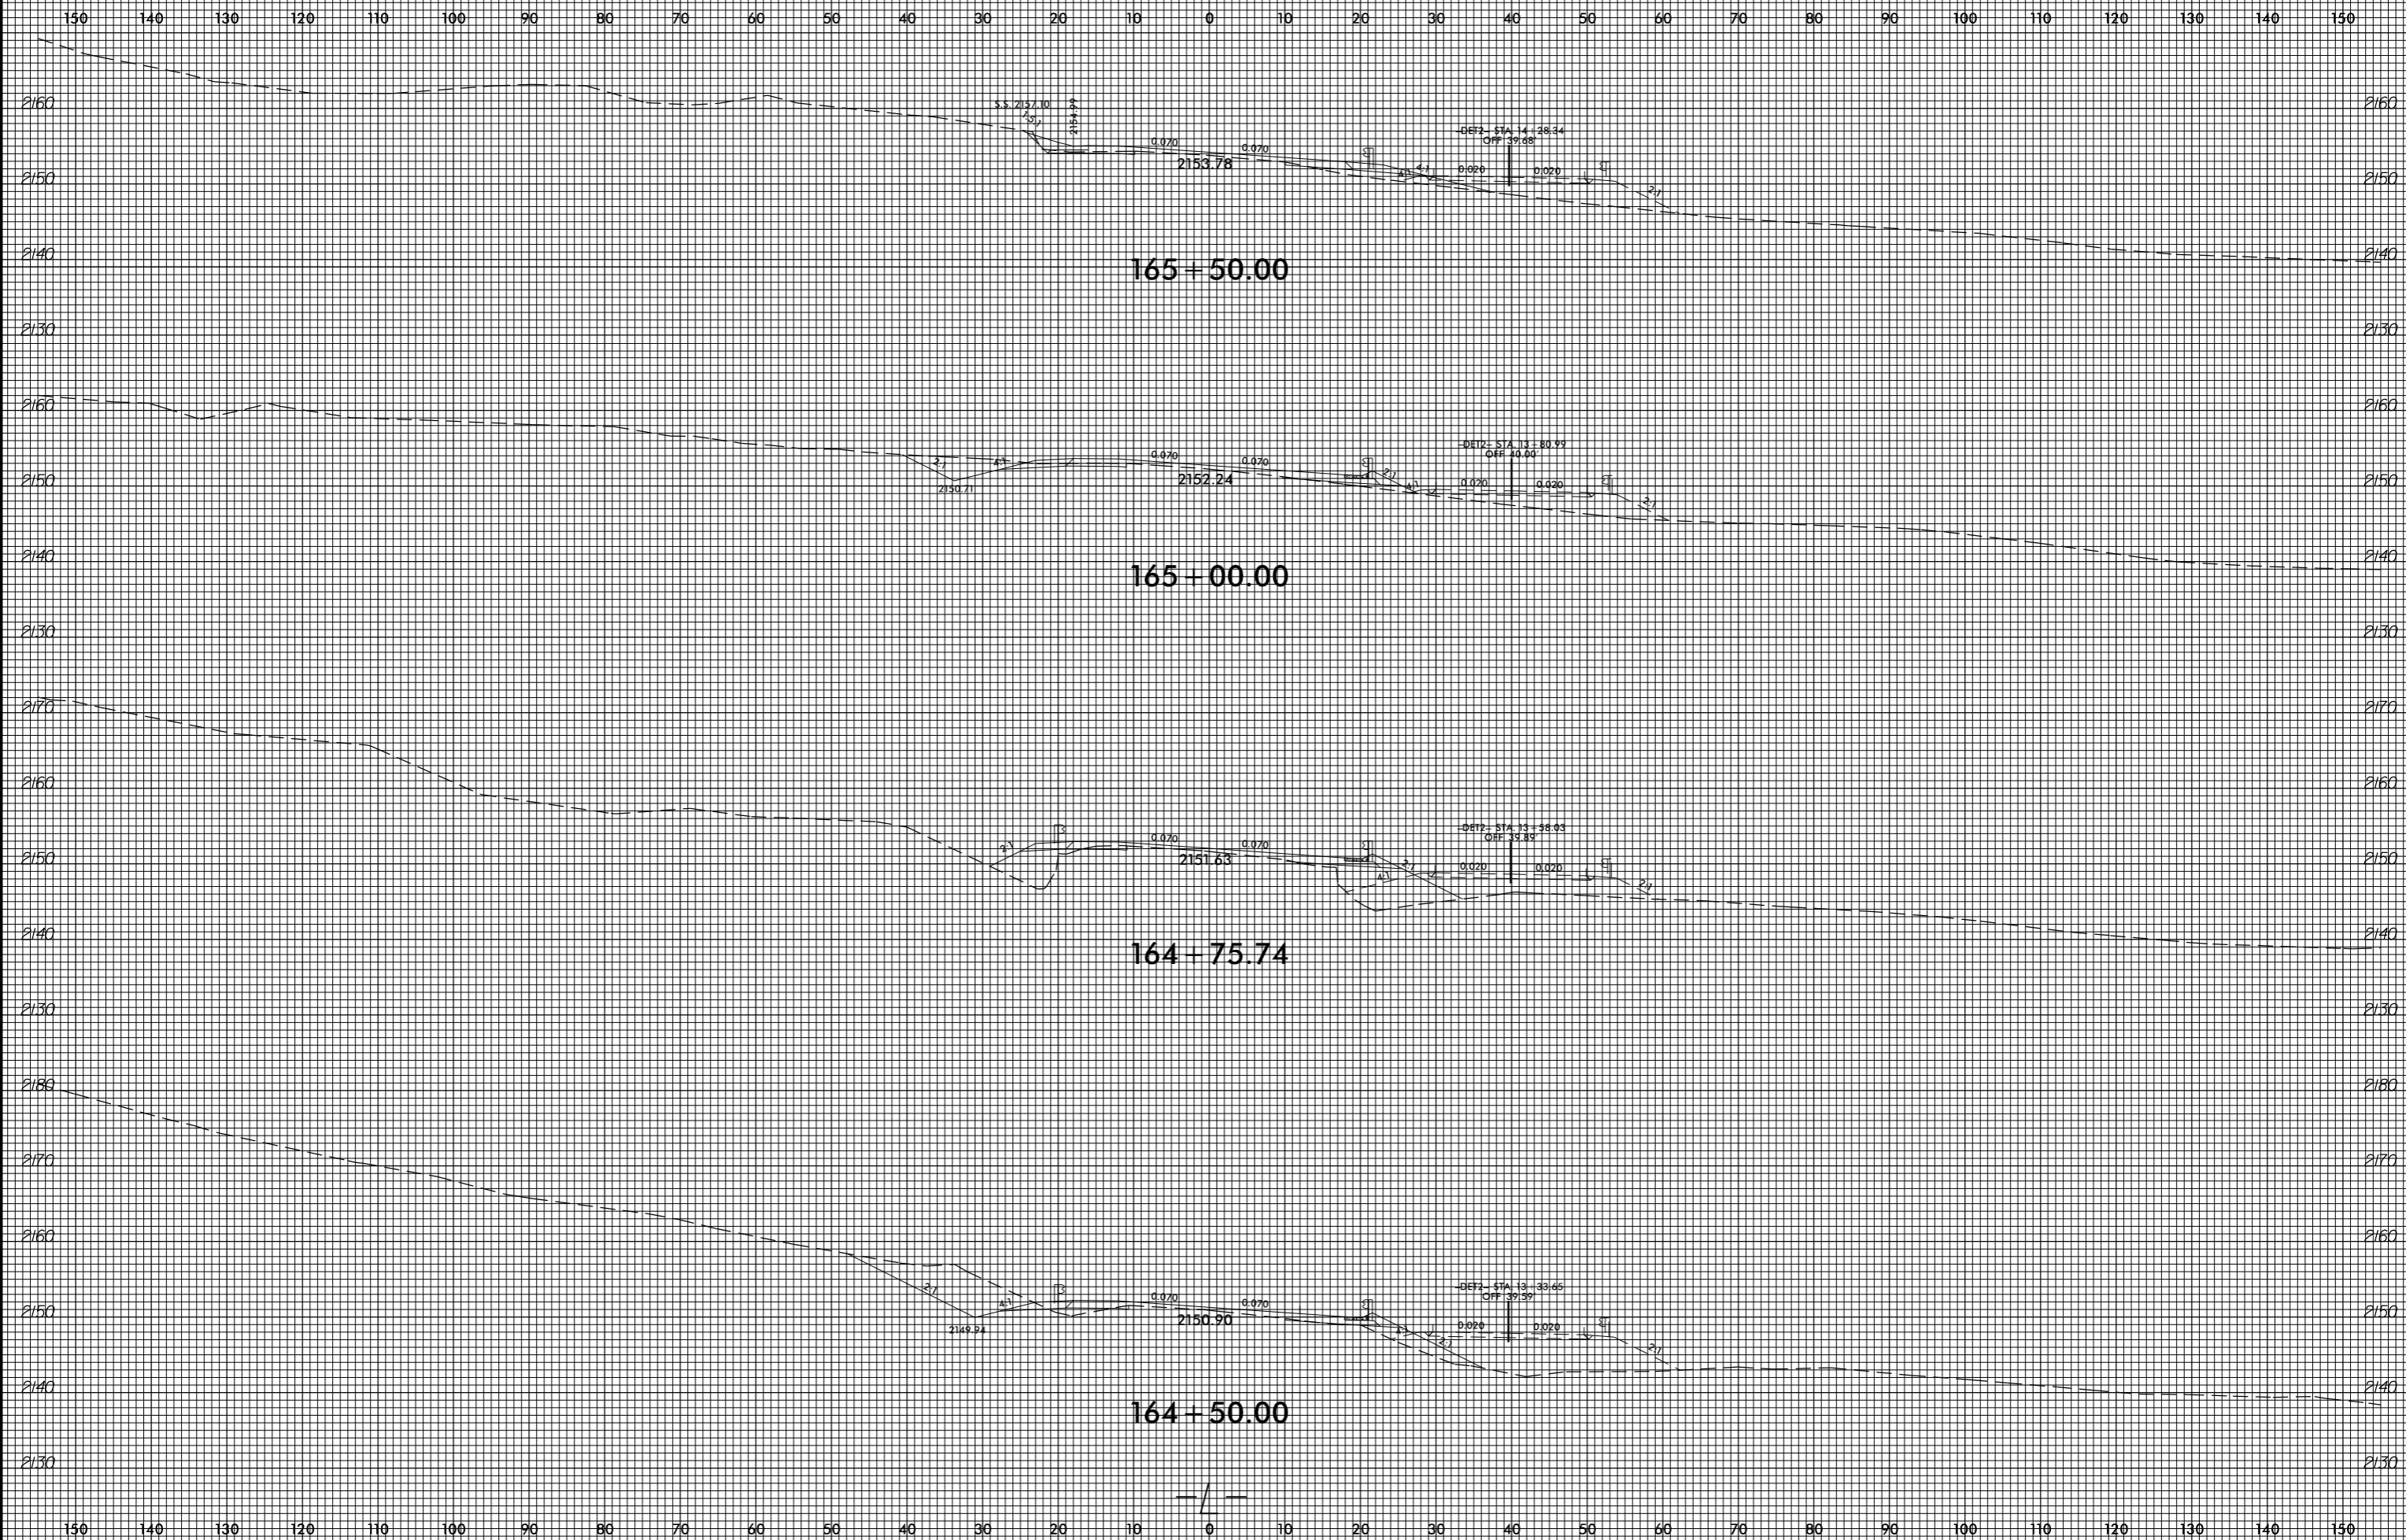


invalid expression
i:\xsc\14753.Rev_xpl.L.dgn
User: eers@stark

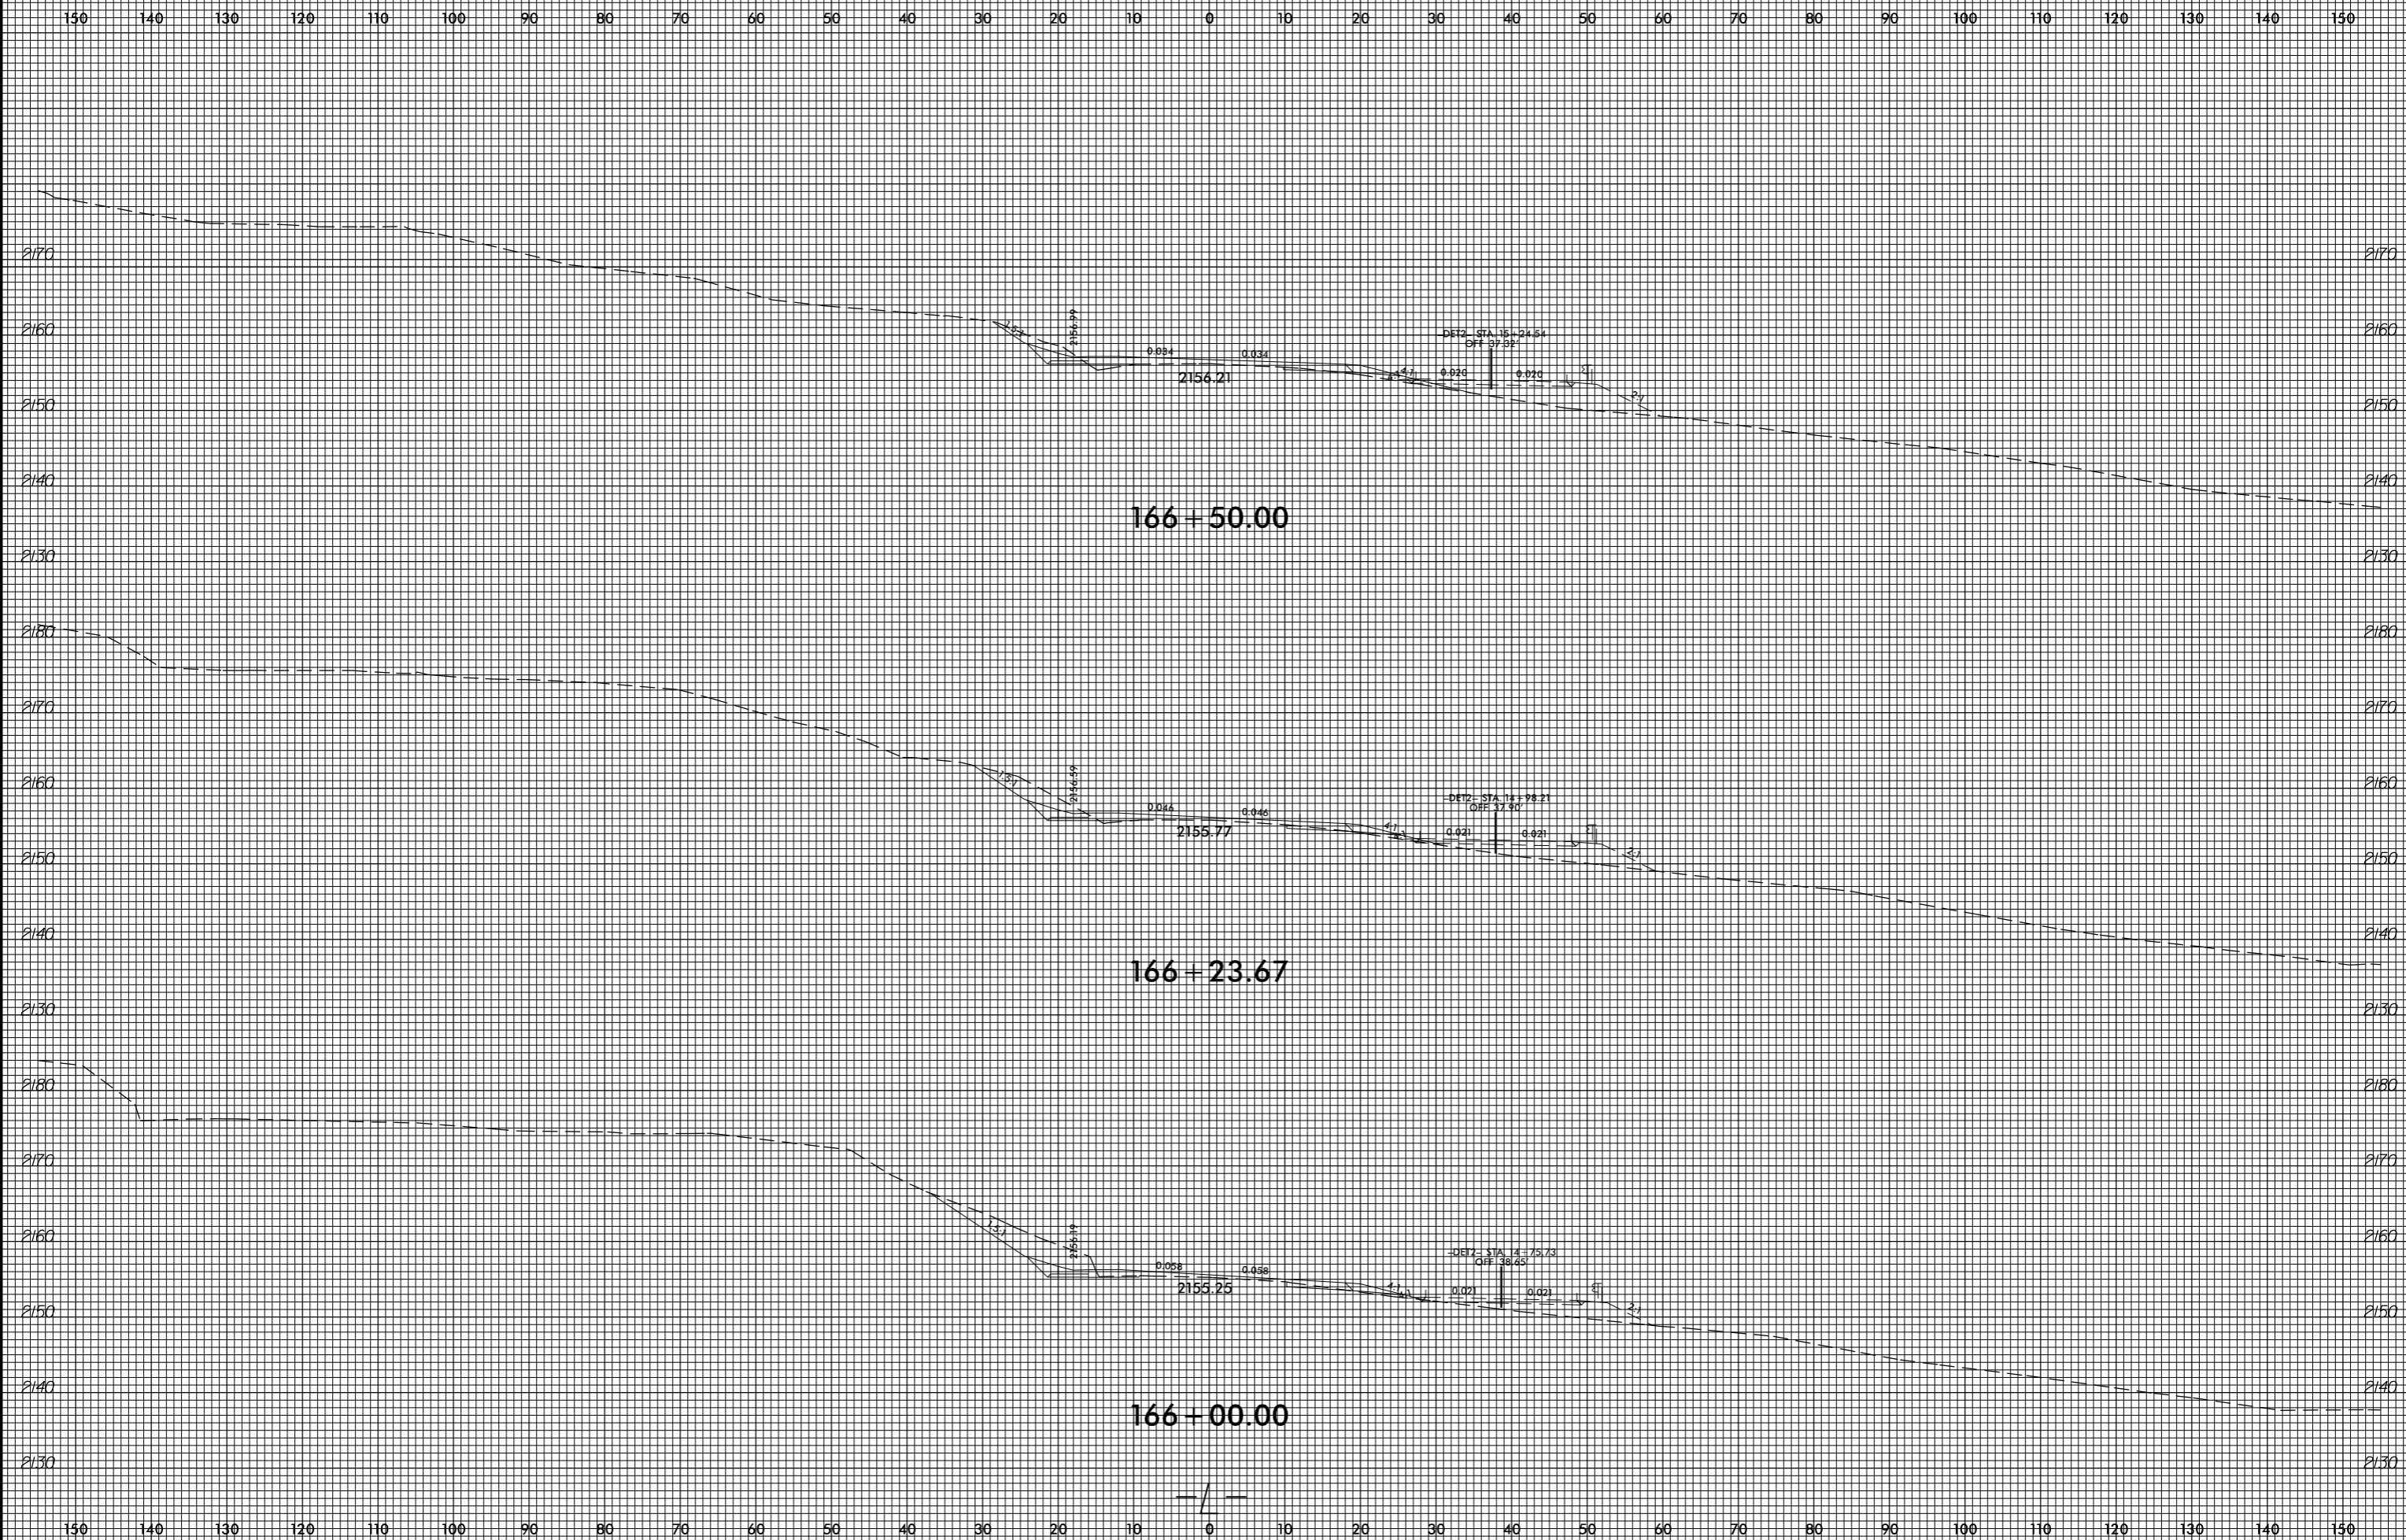


8/23/99


0 5 10	PROJ. REFERENCE NO. R-4753	SHEET NO. X-191
--------	-------------------------------	--------------------

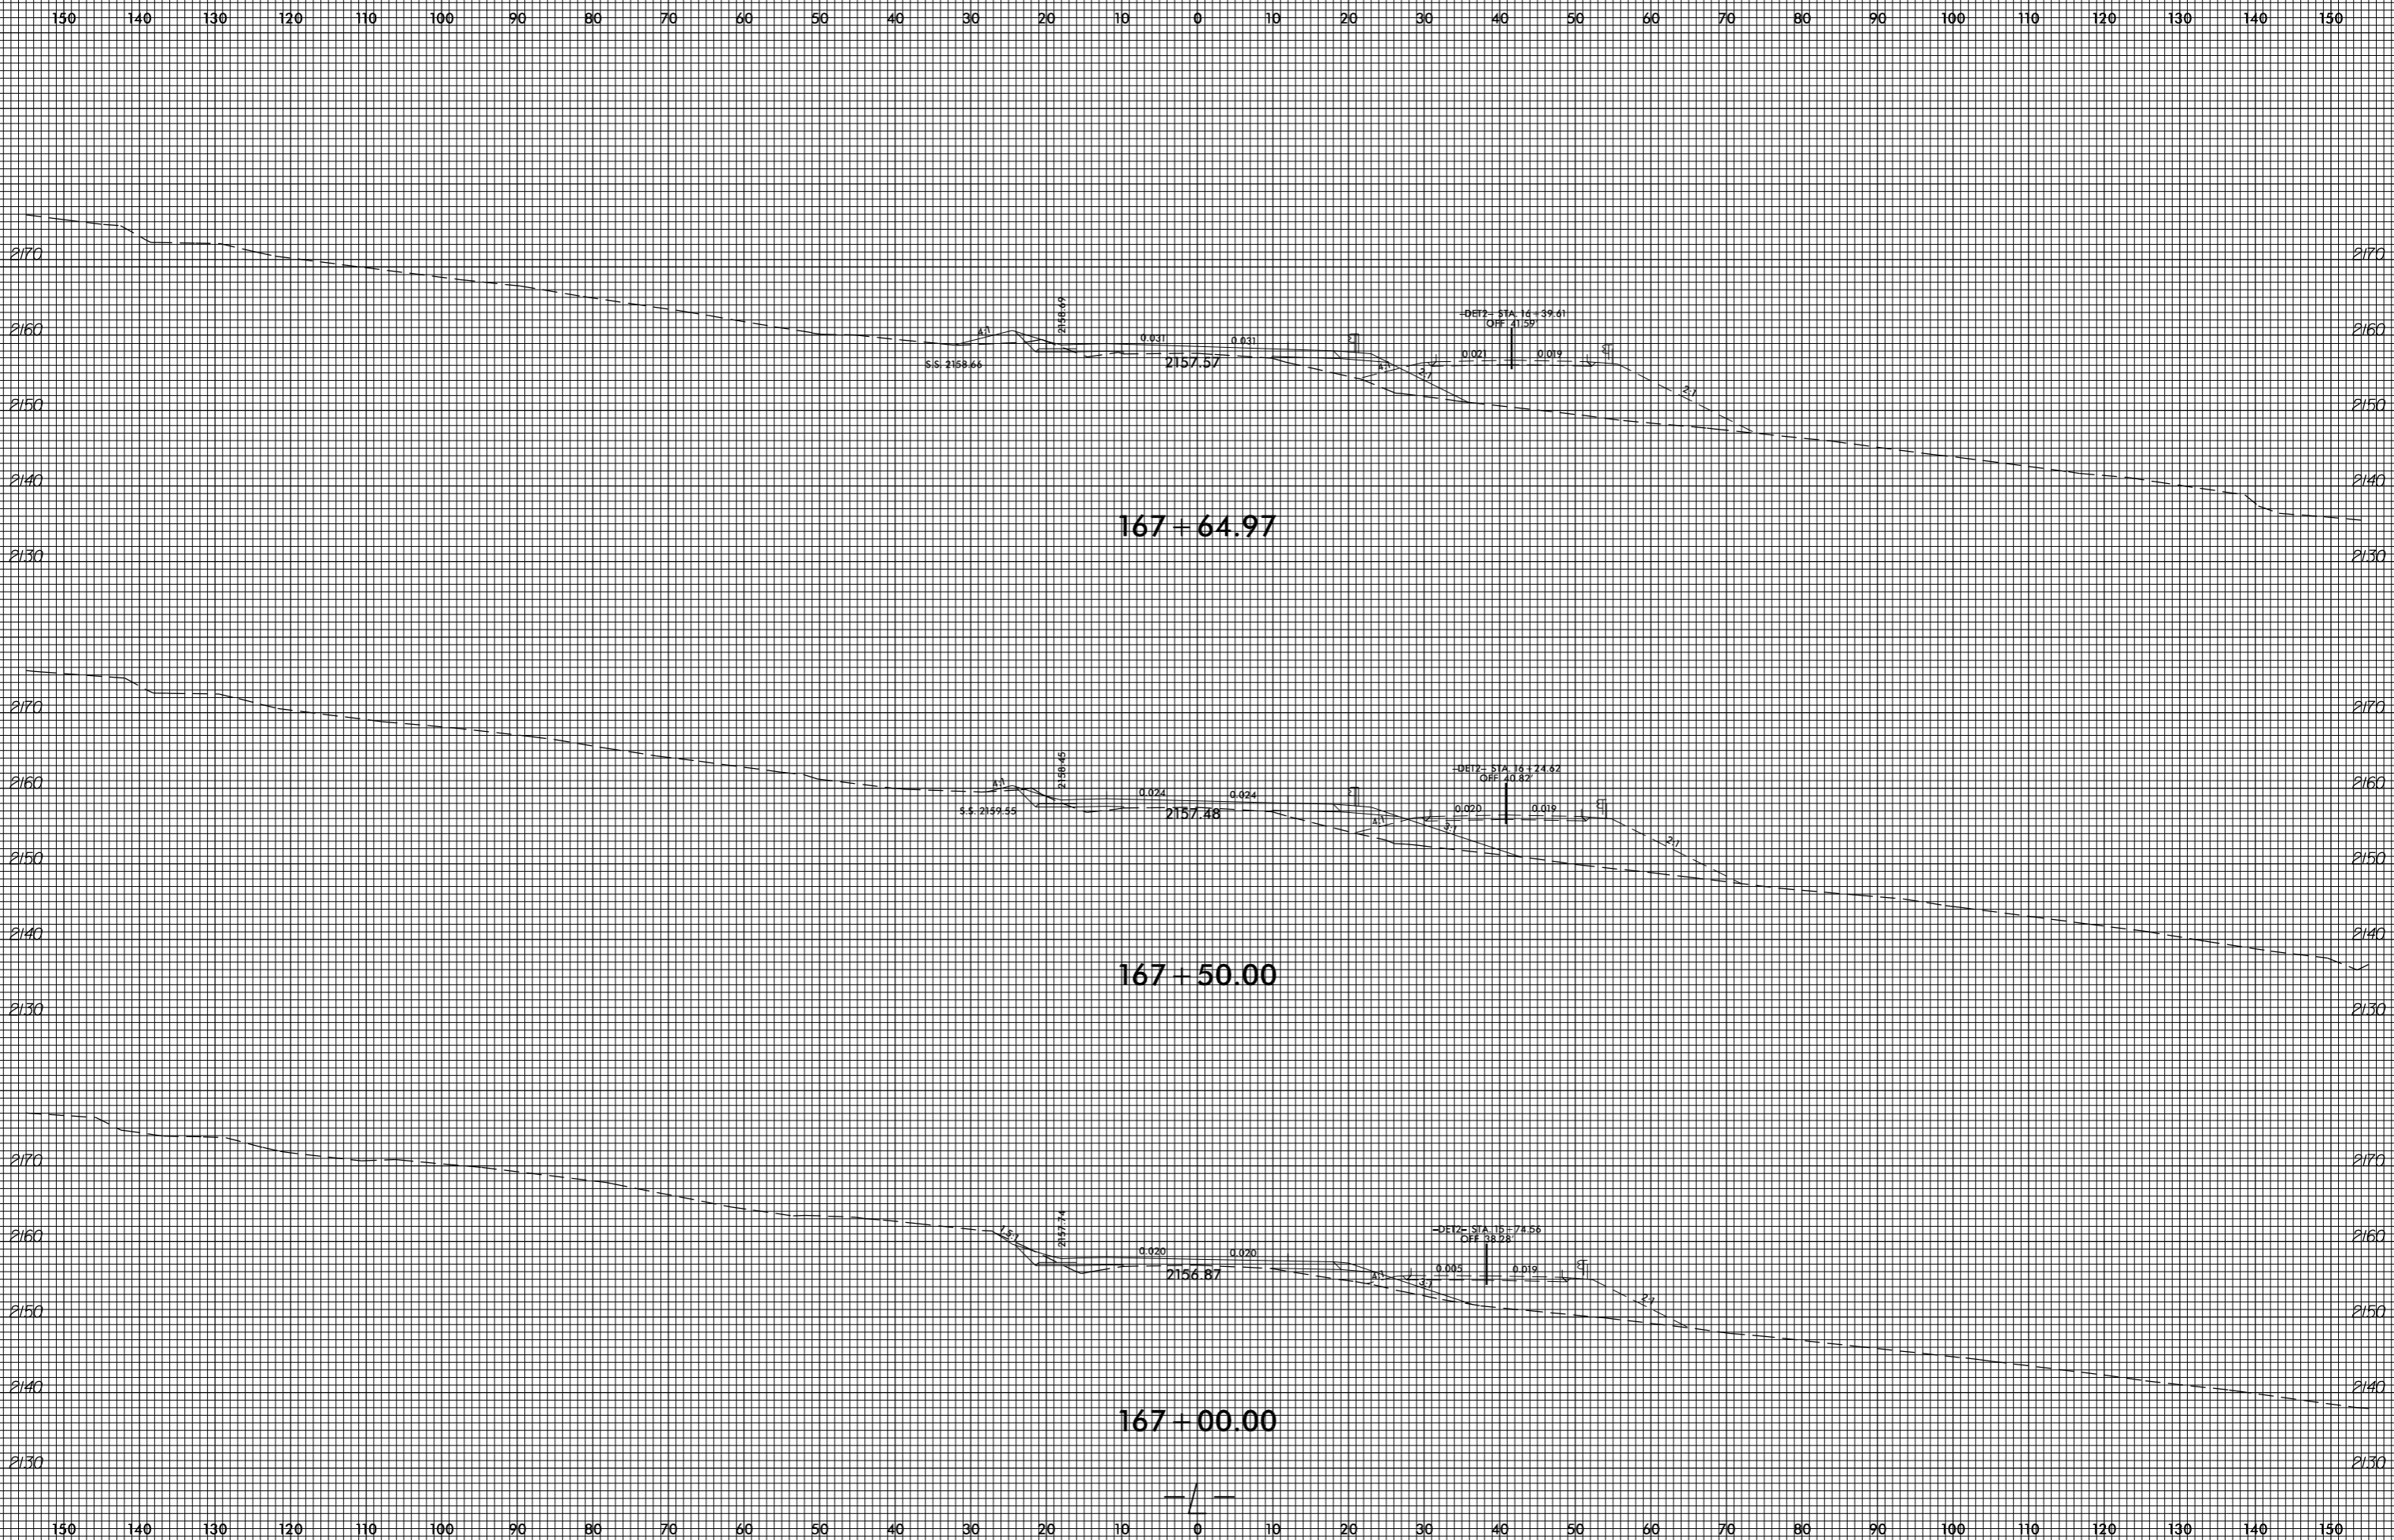

invalid expression
i:\xsc\14753_Rdy_xpl.L.dgn
User: eers@stark

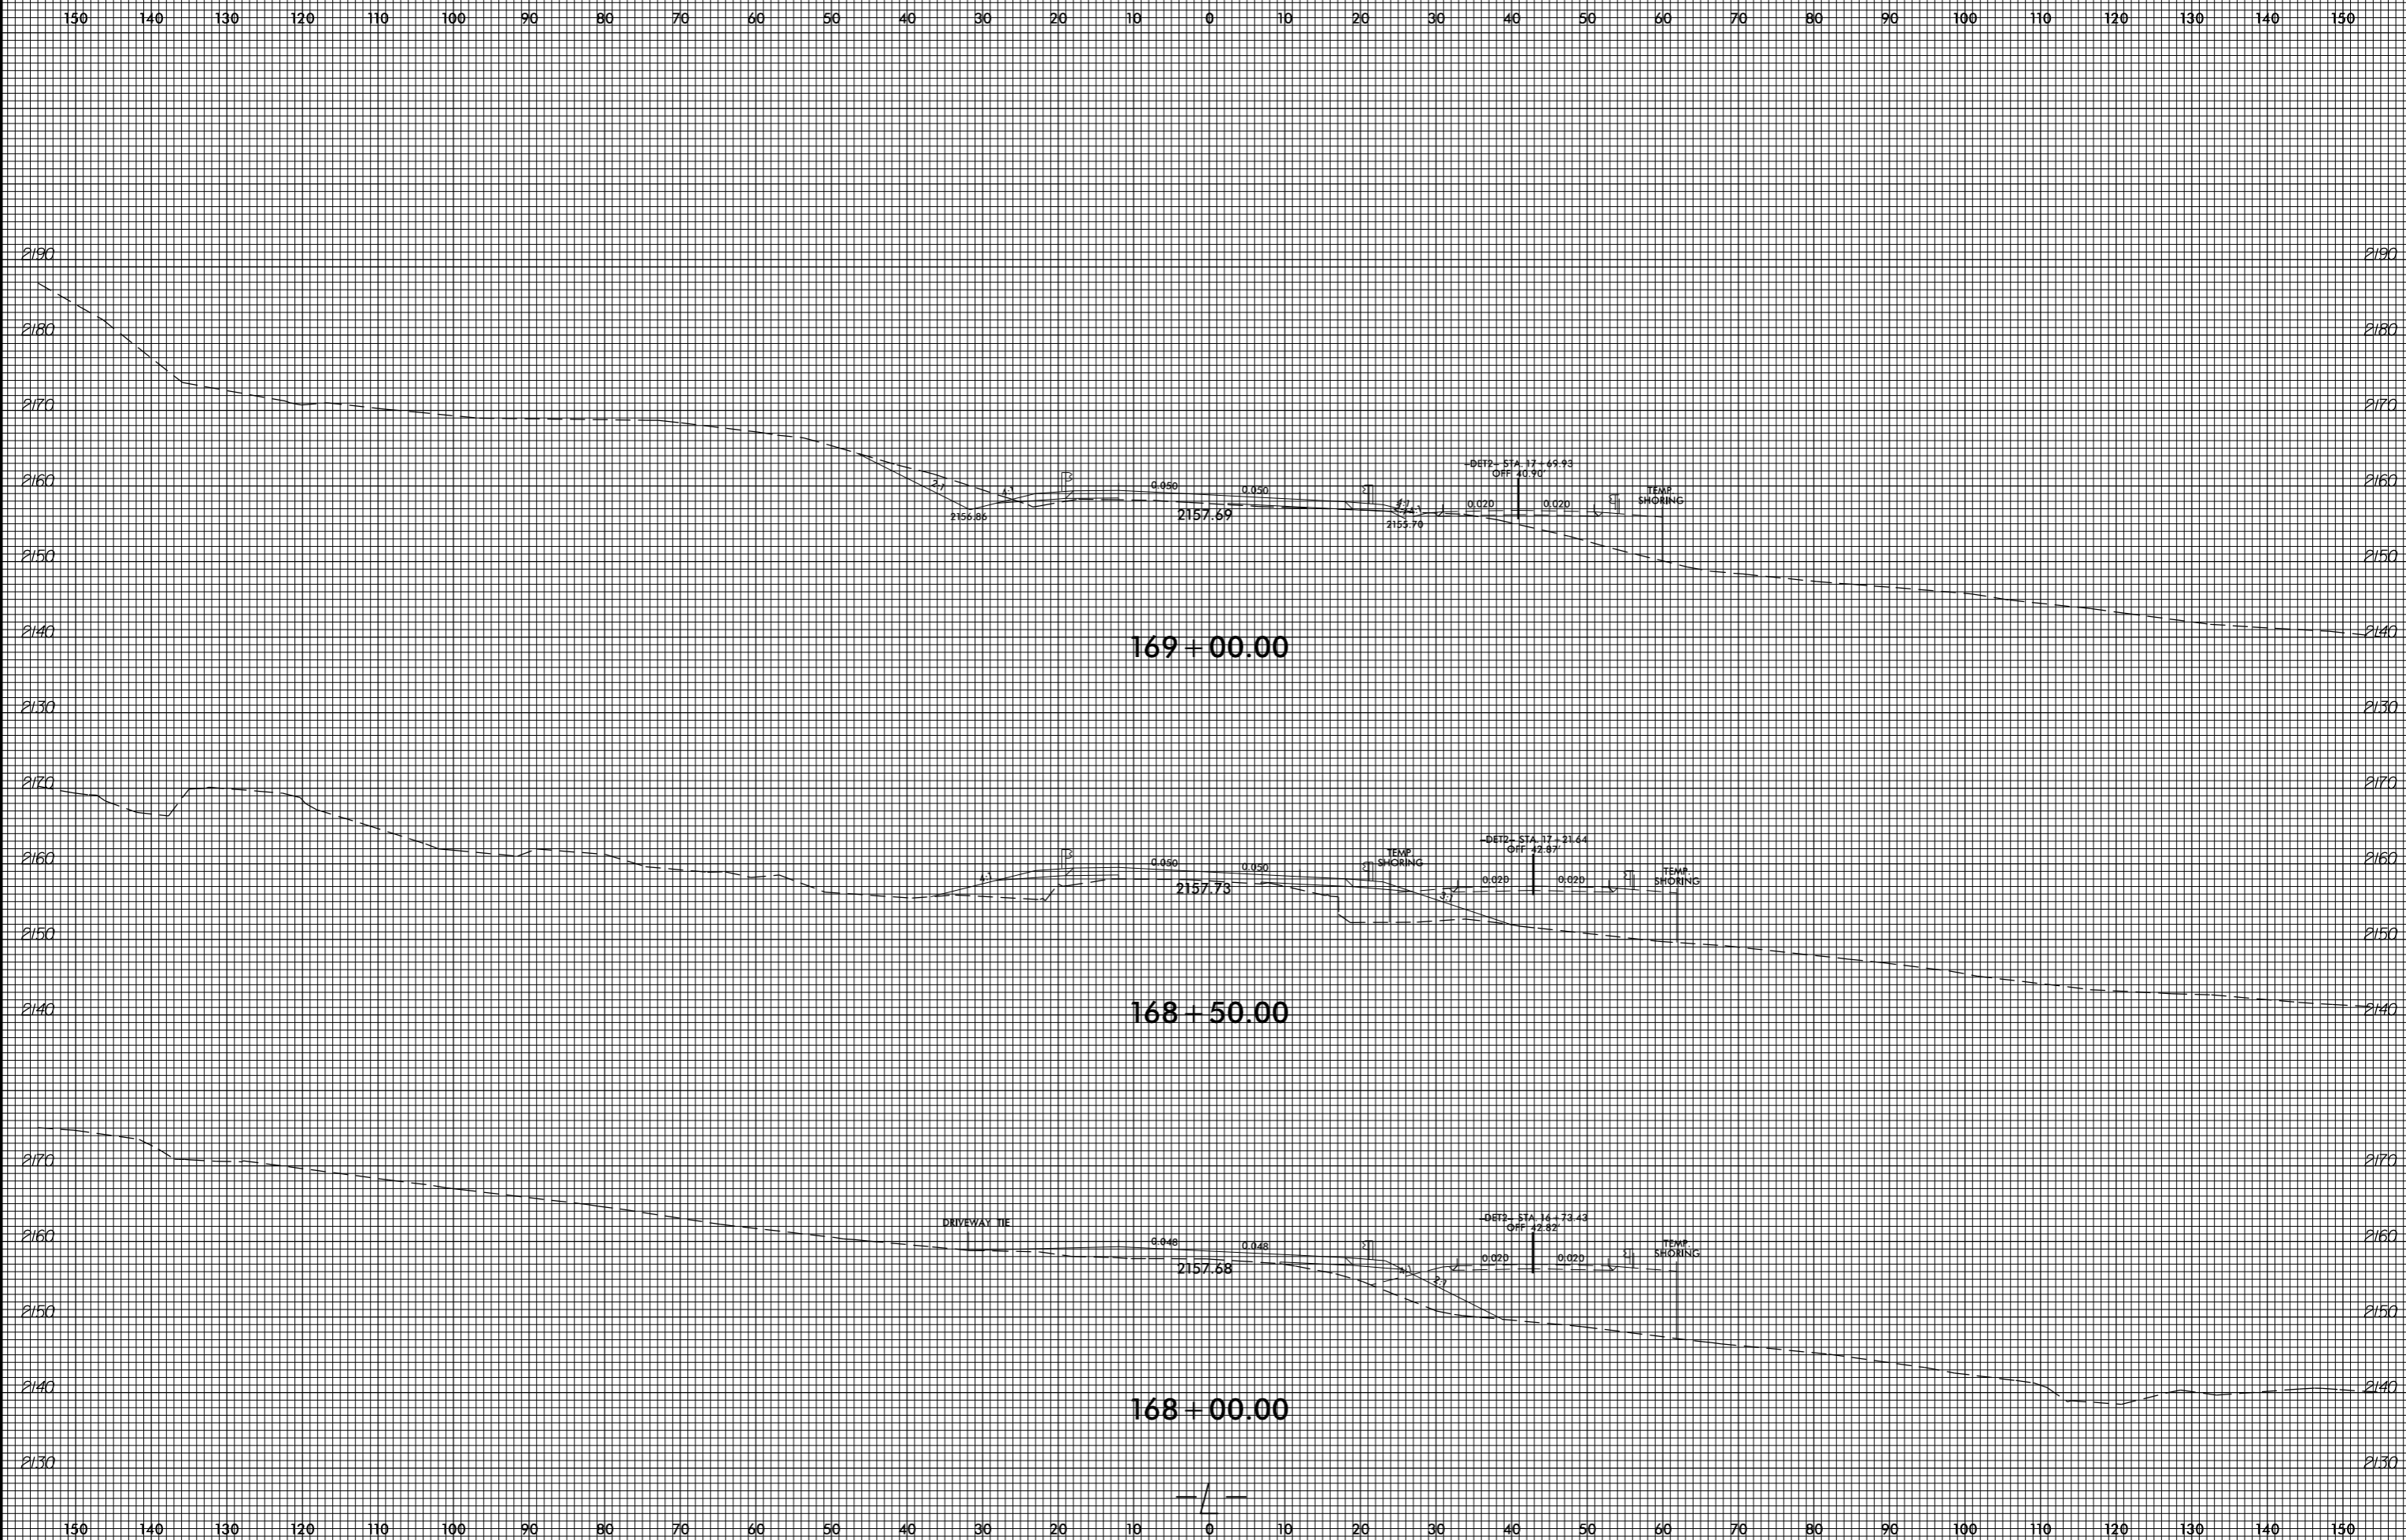


8/23/99

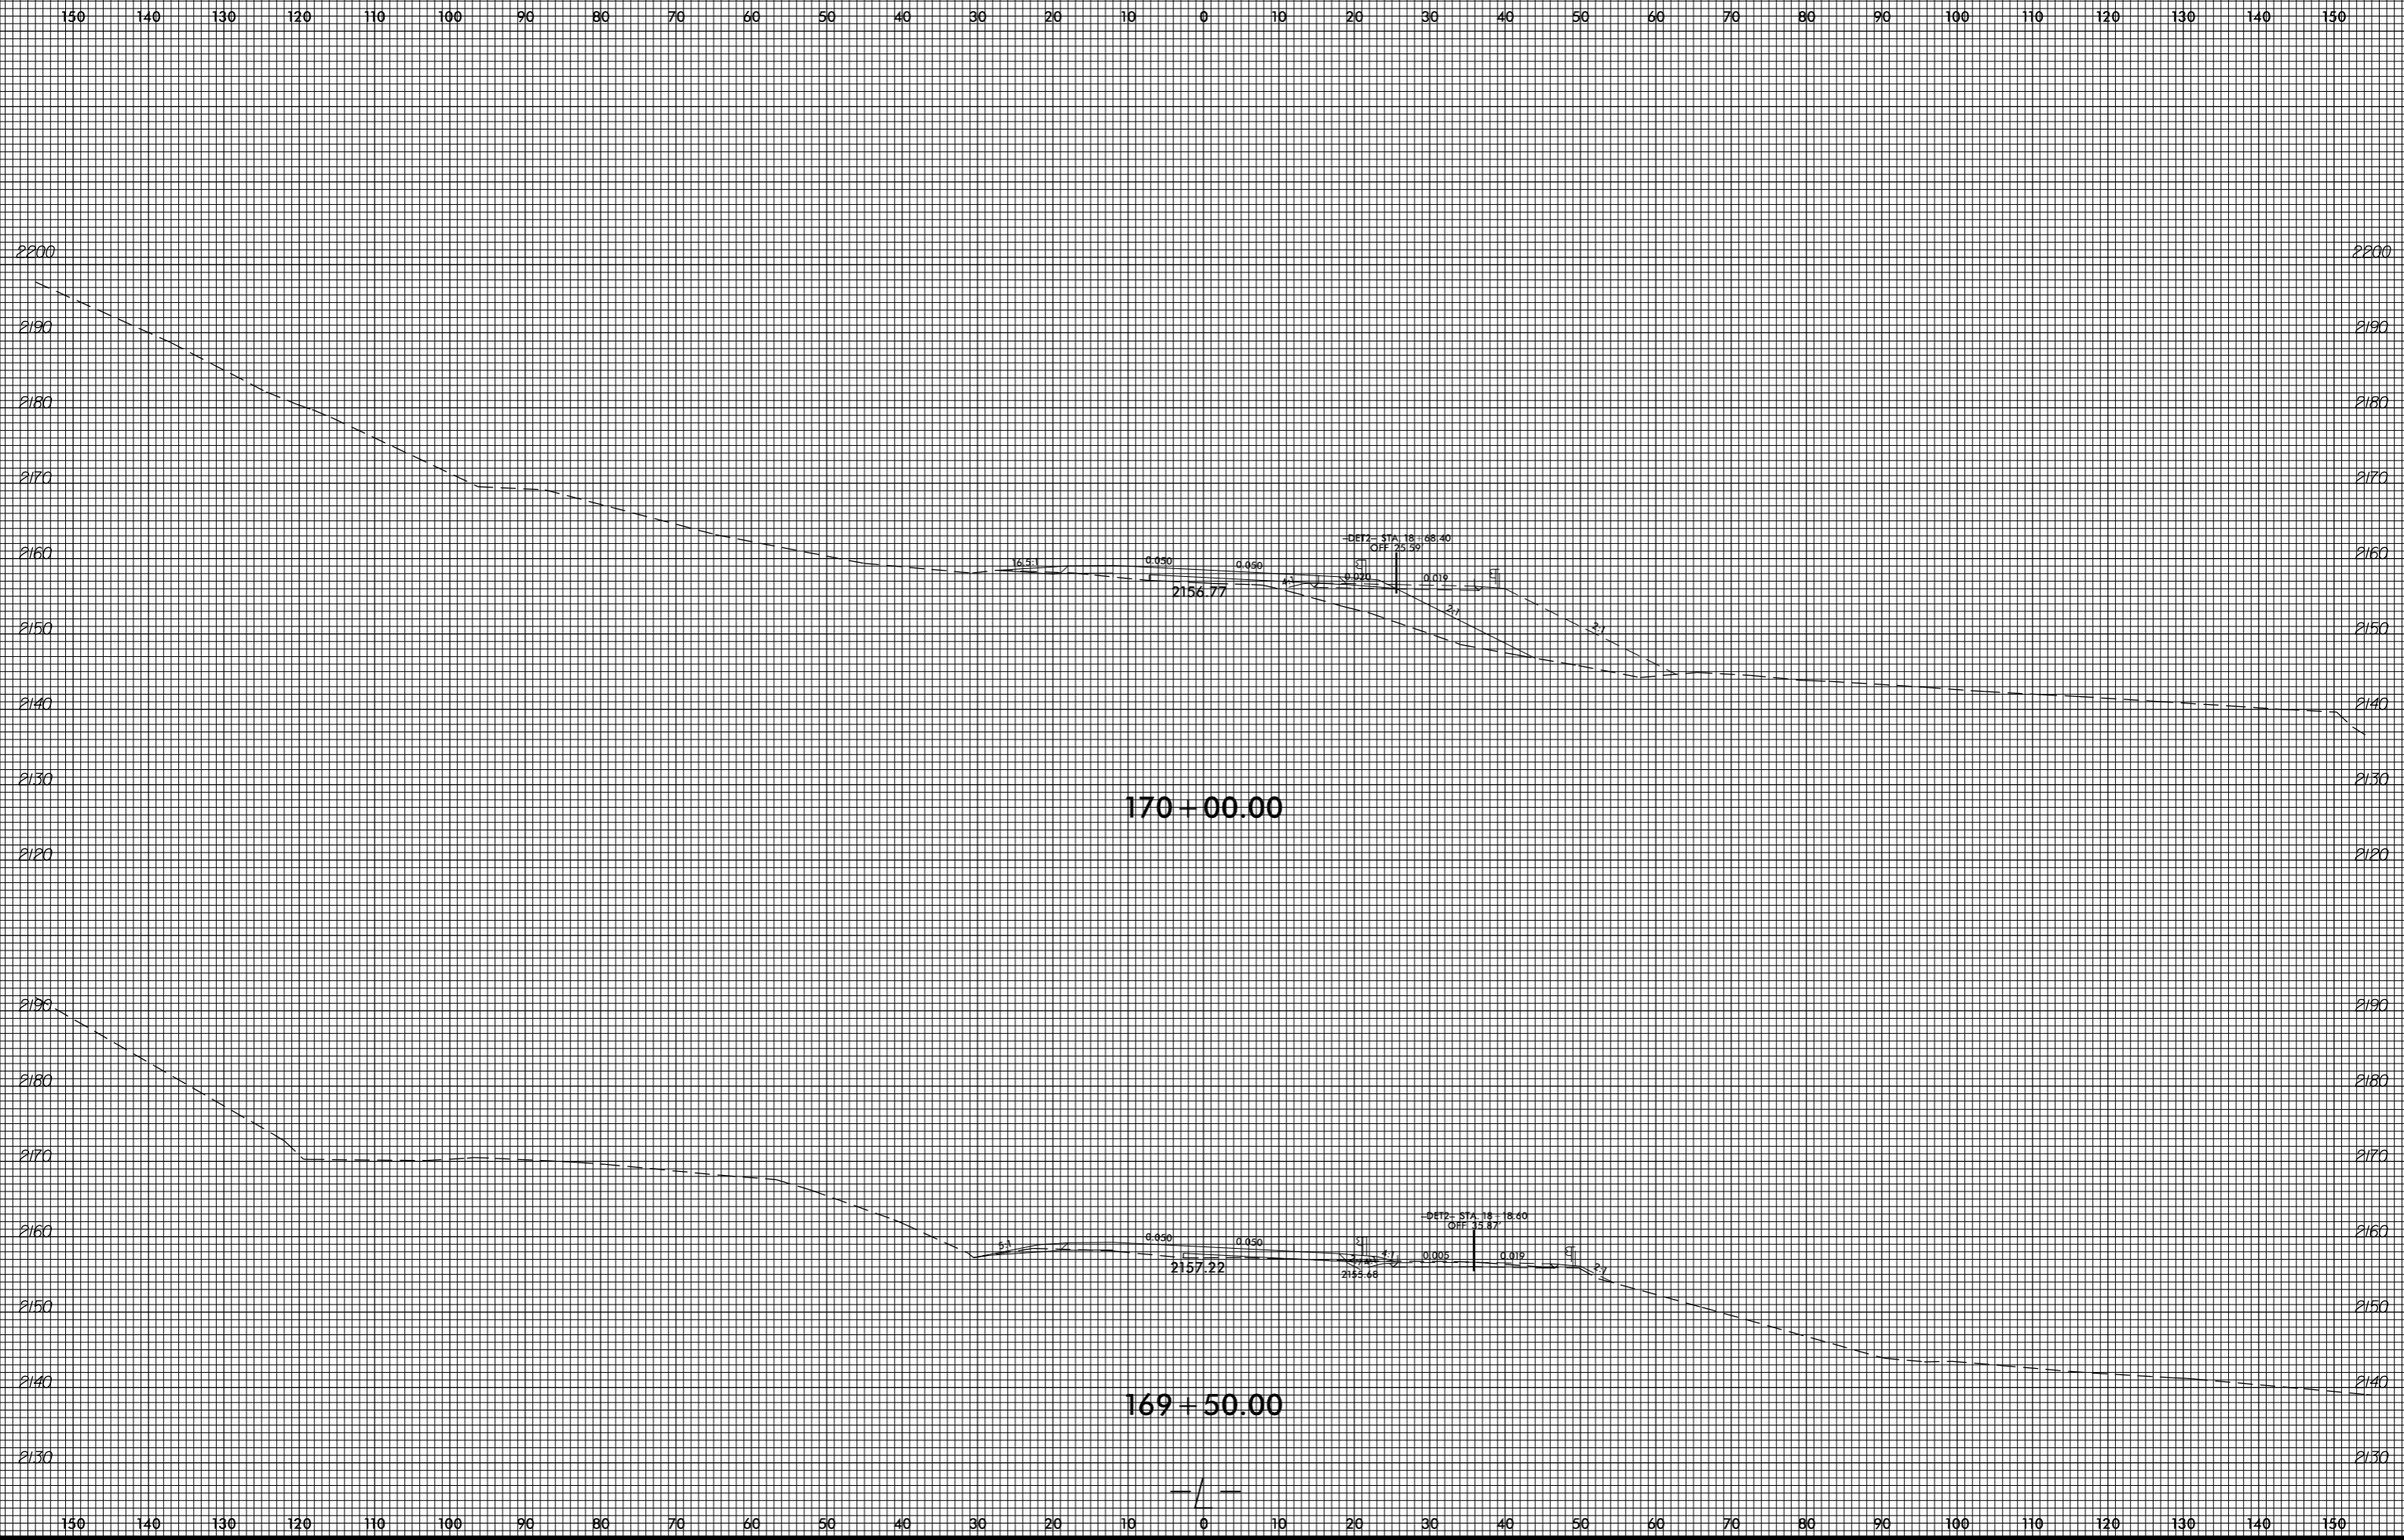

invalid expression
i:\xsc\14753.Rev\xp.L.dgn
User: eers@stark


8/23/99

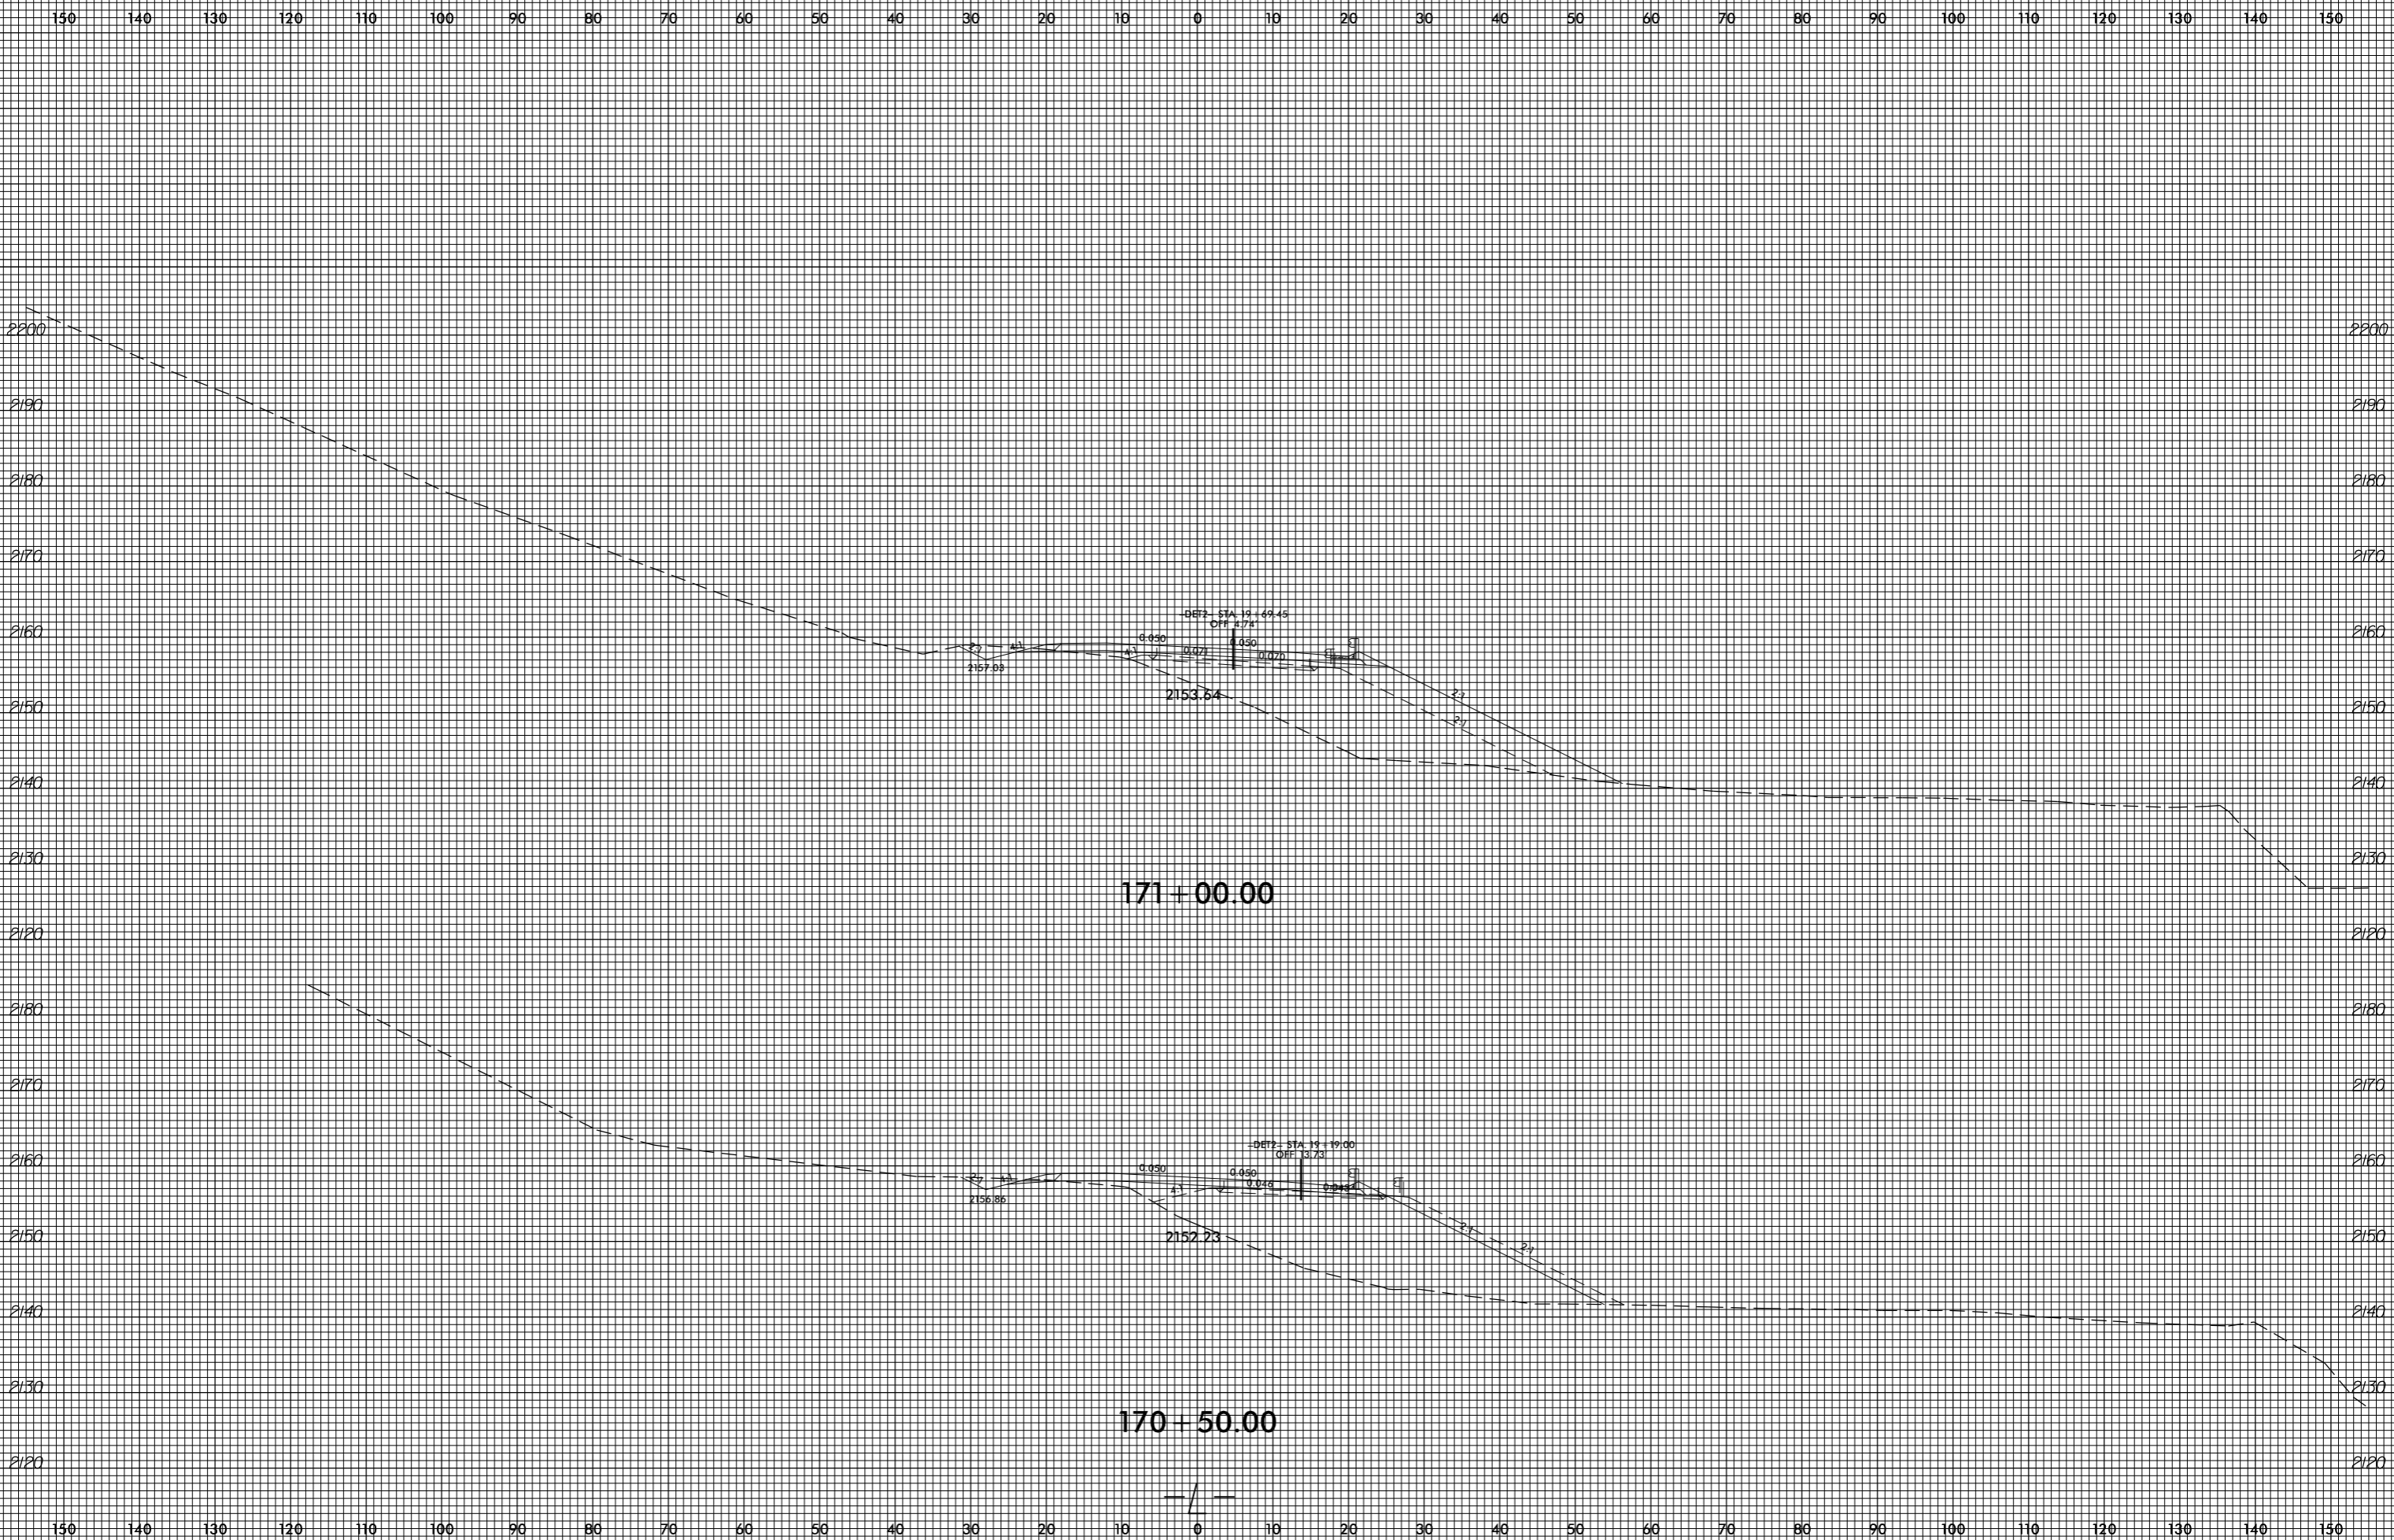


invalid expression
i:\xsc\14753\Rey_xpl.L.dgn
User: eers@stark


8/23/99

0 5 10	PROJ. REFERENCE NO. R-4753	SHEET NO. X-195
--------	-------------------------------	--------------------

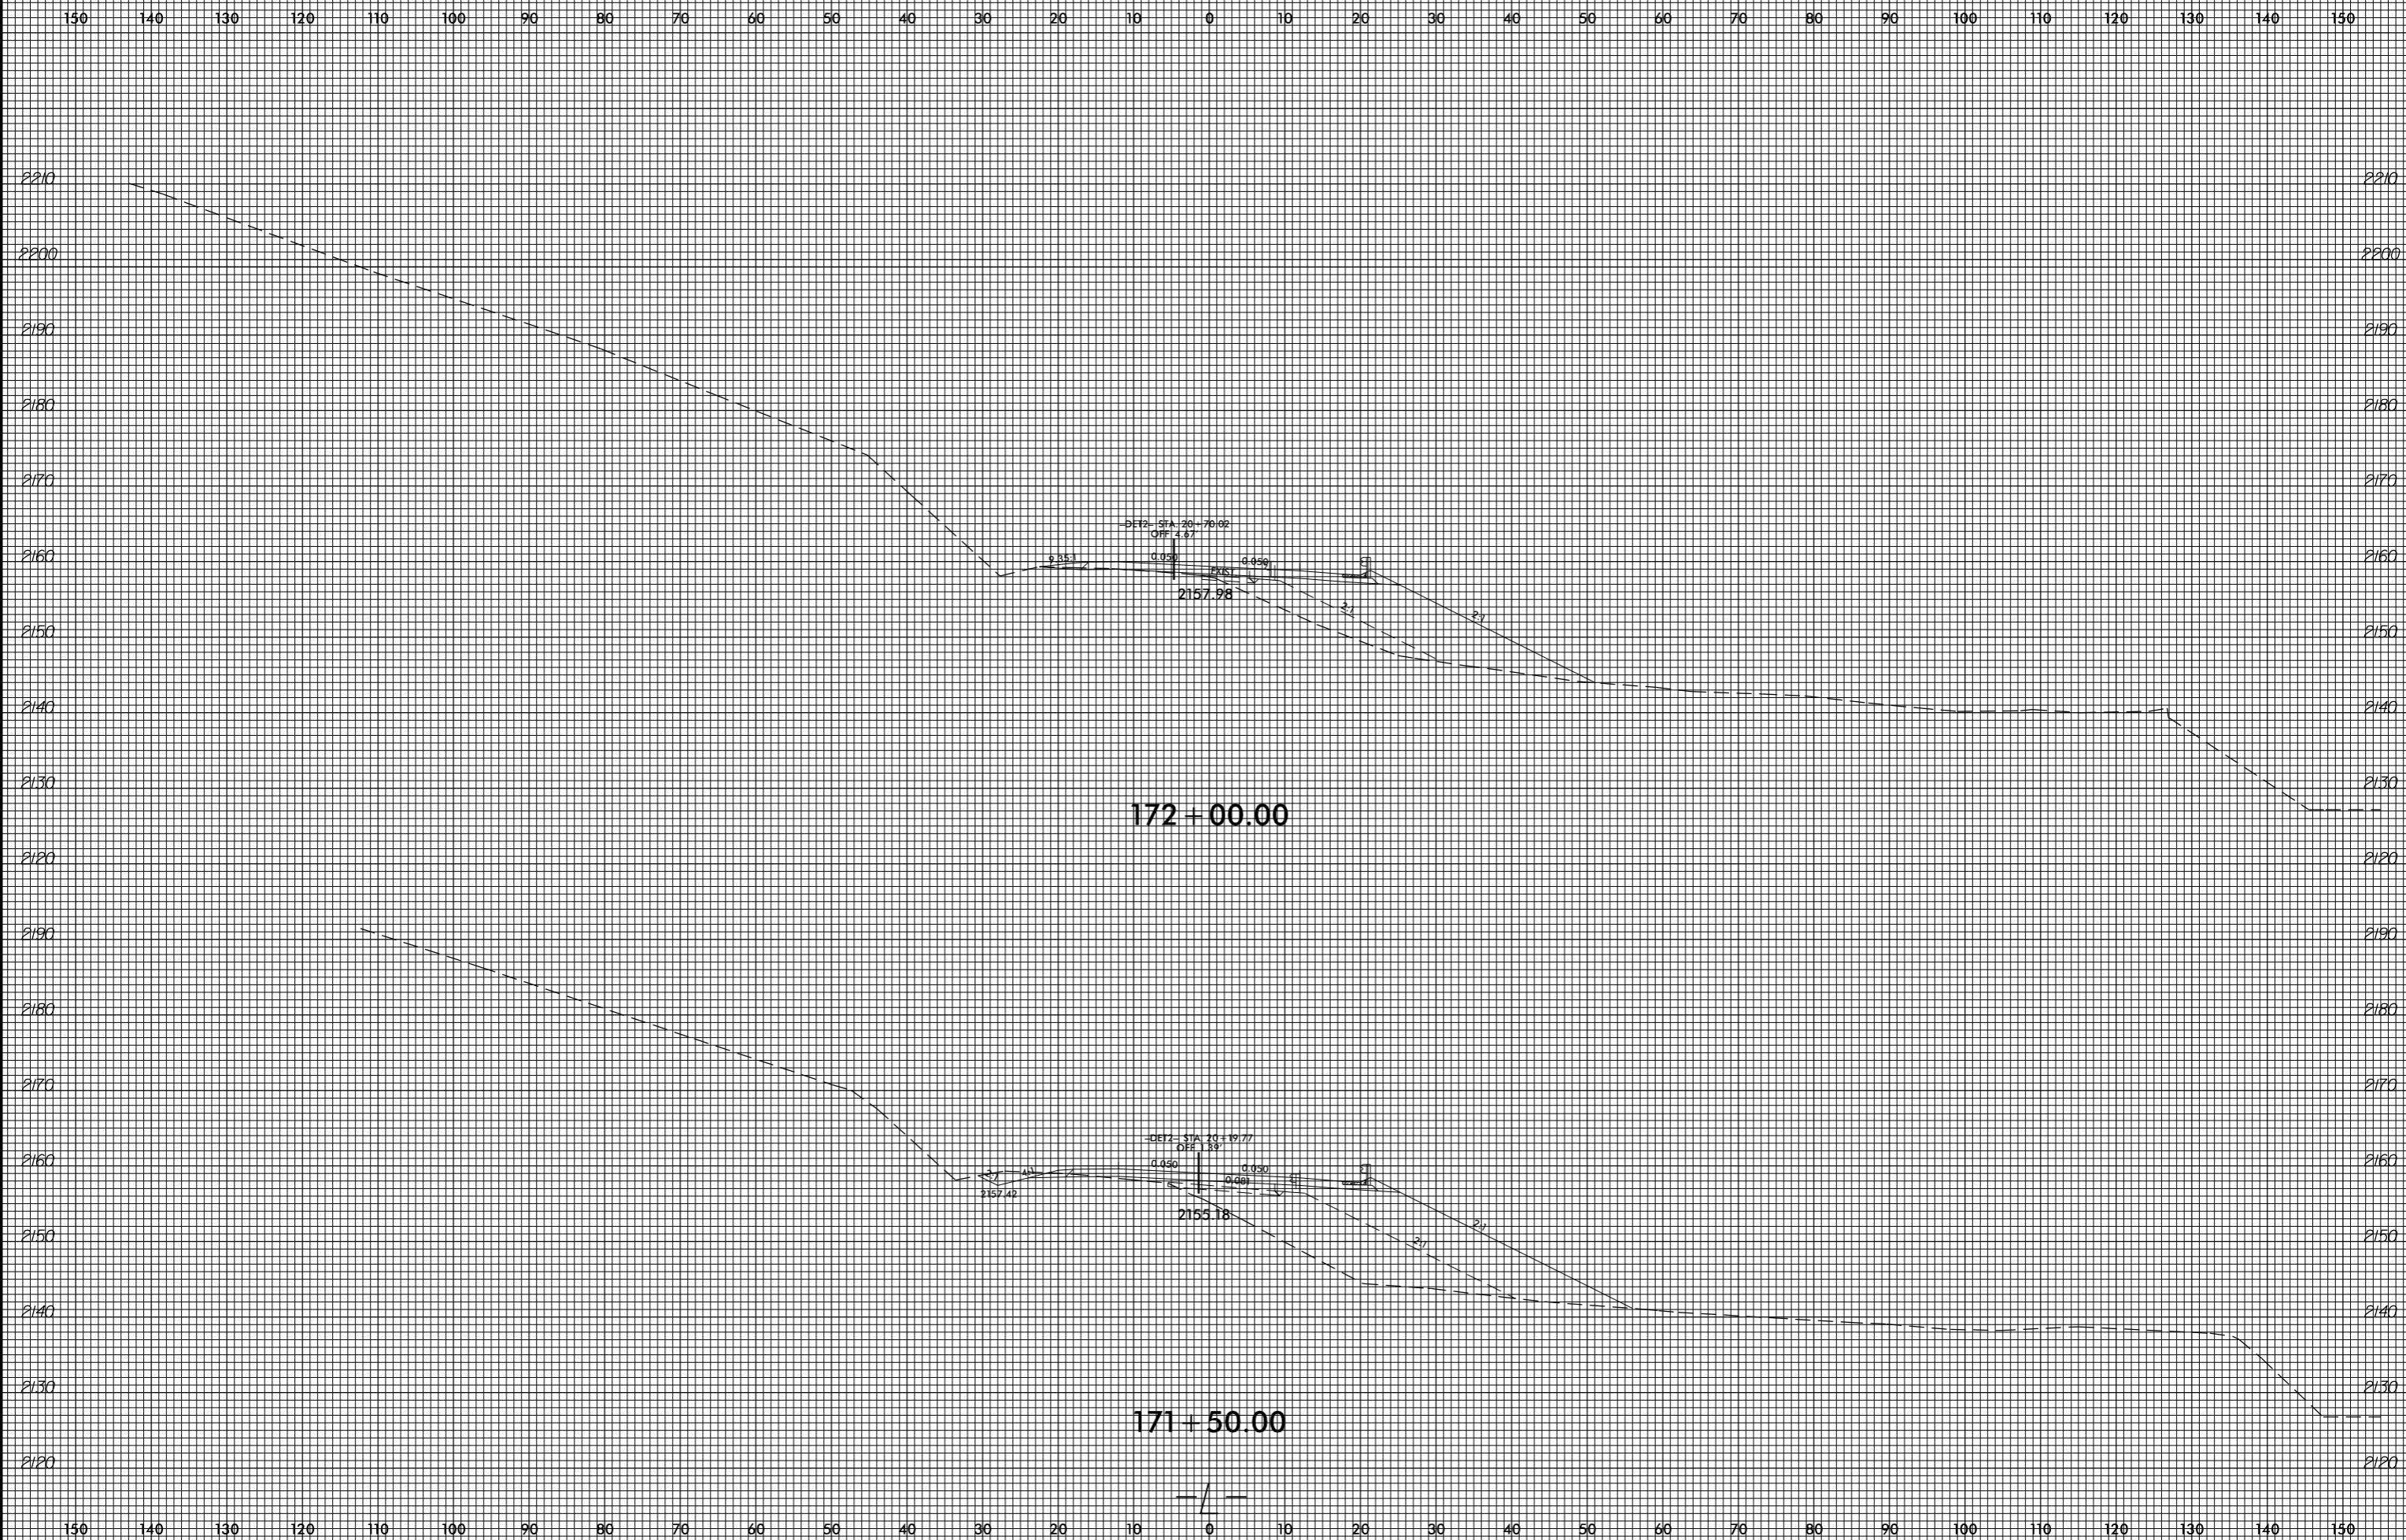

invalid expression
i:\xsc\4753_Rdy_xpl.L.dgn
User: eers@stark

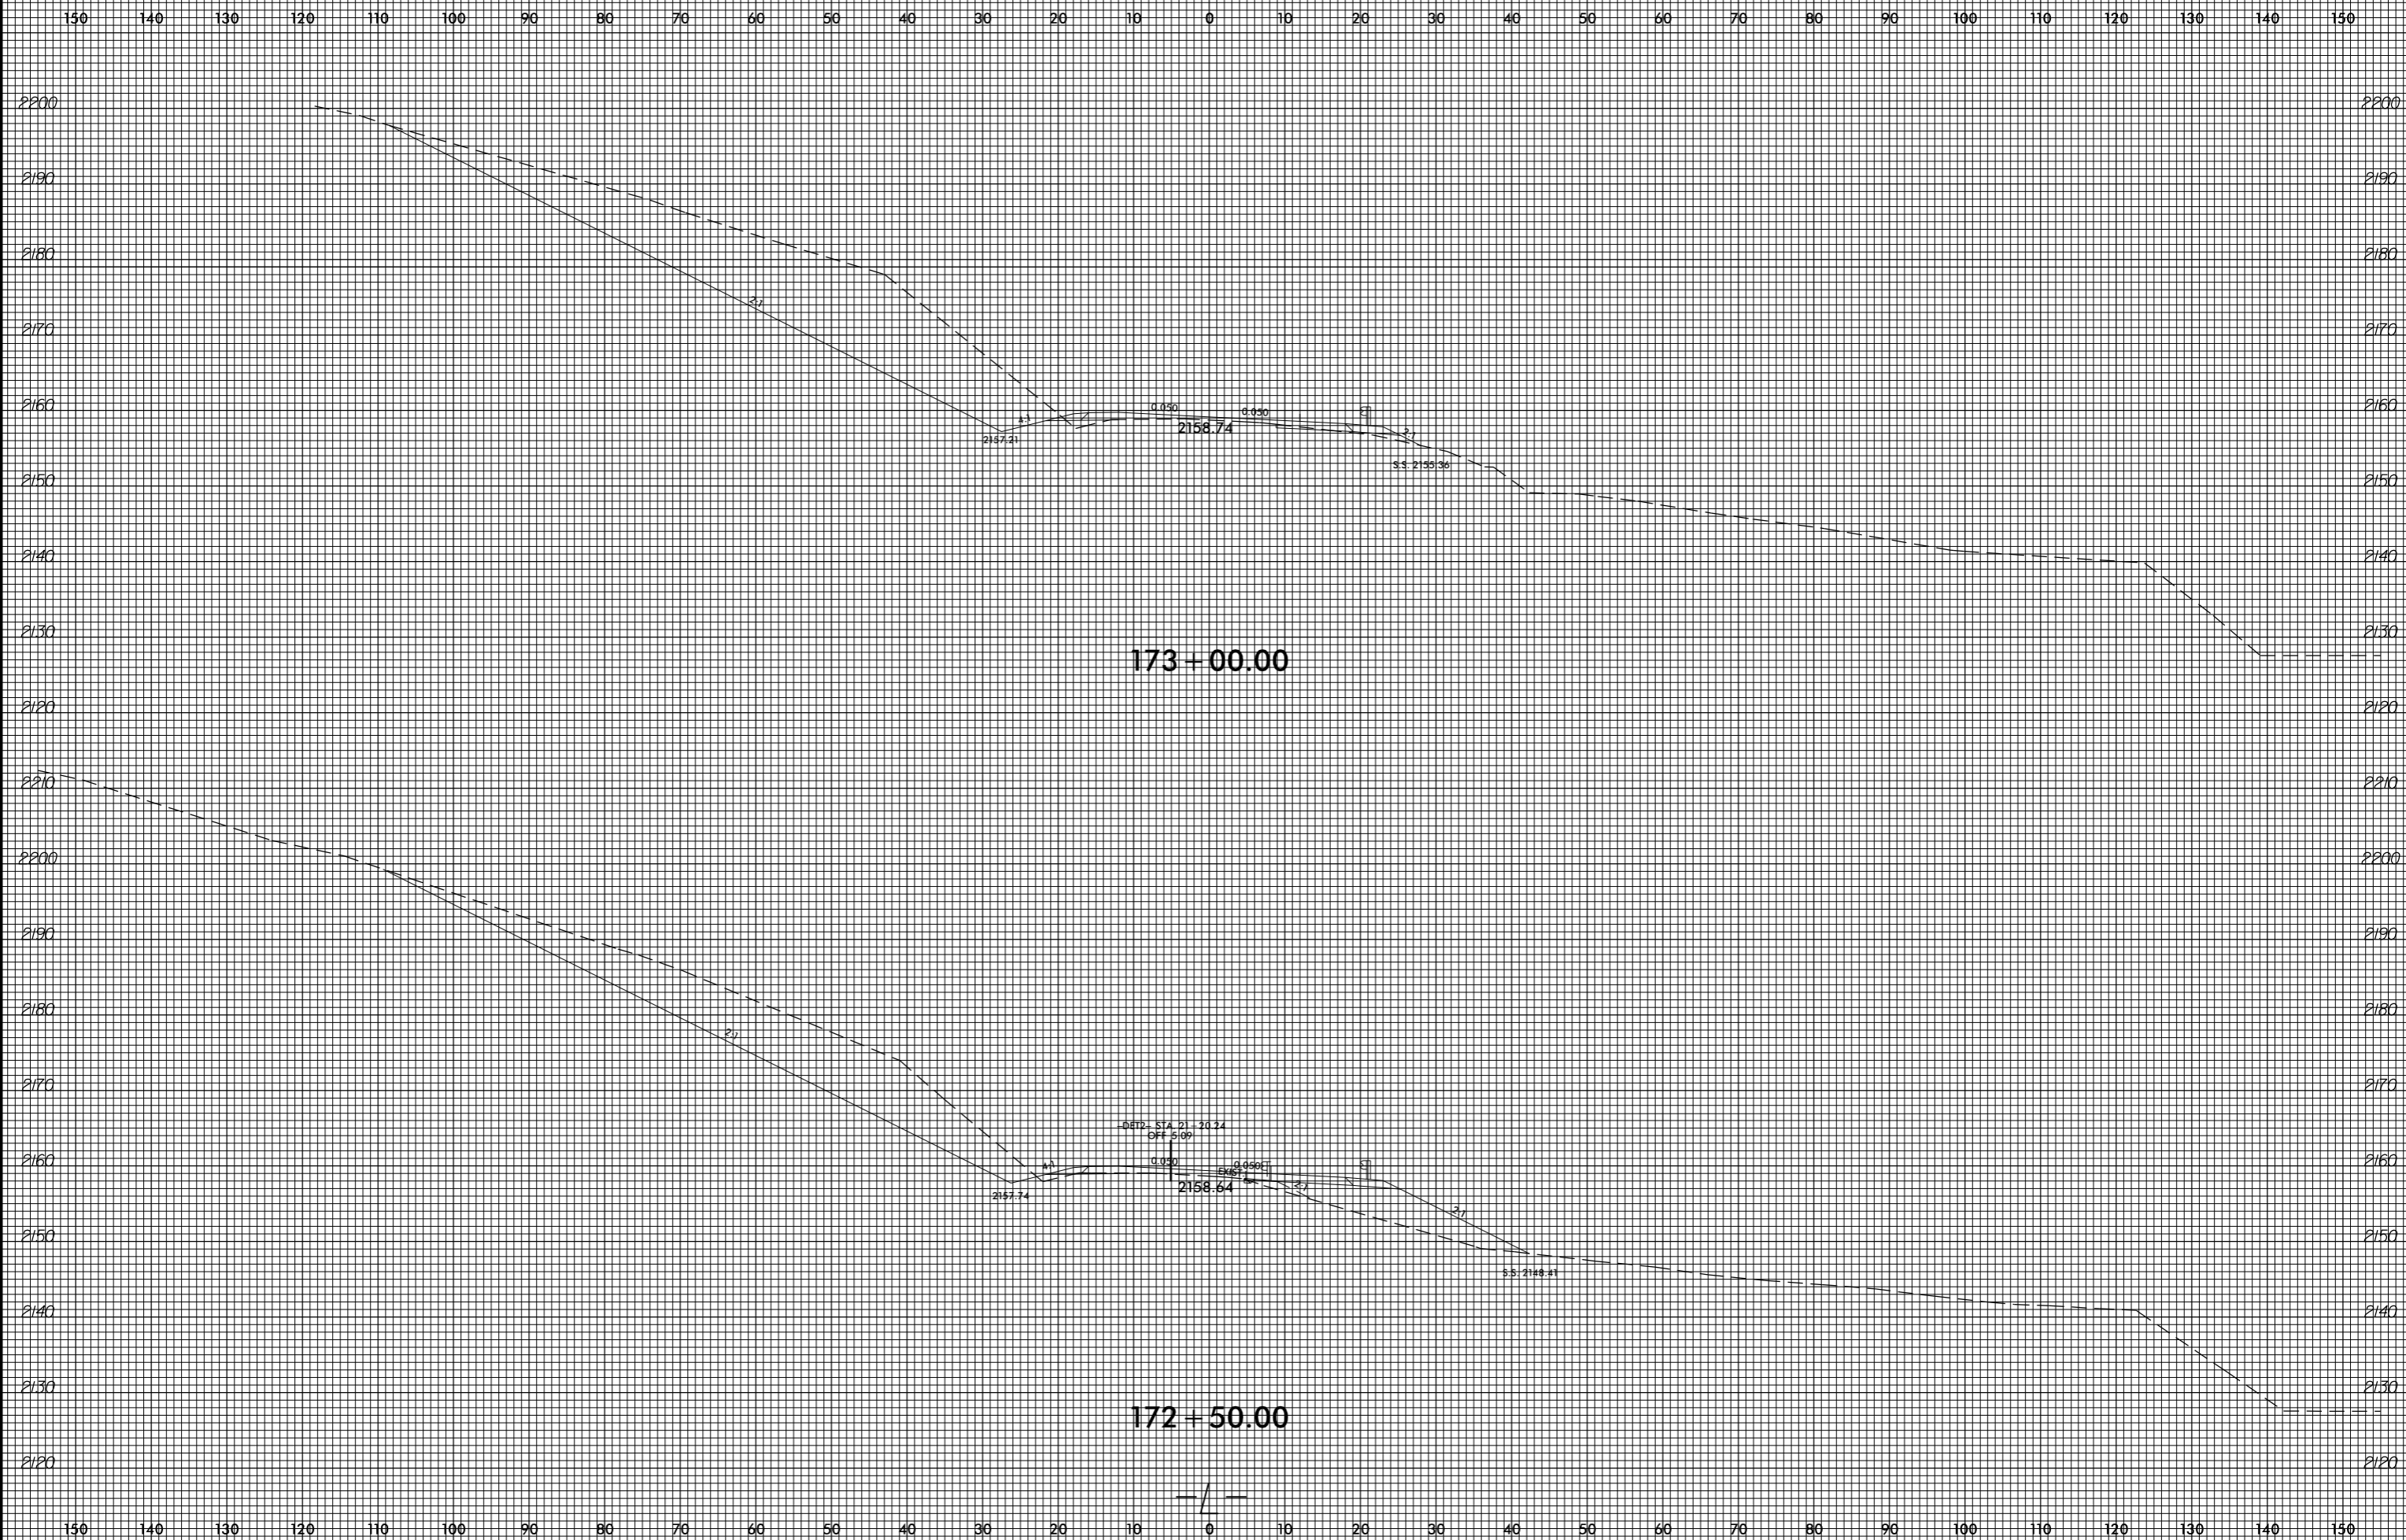


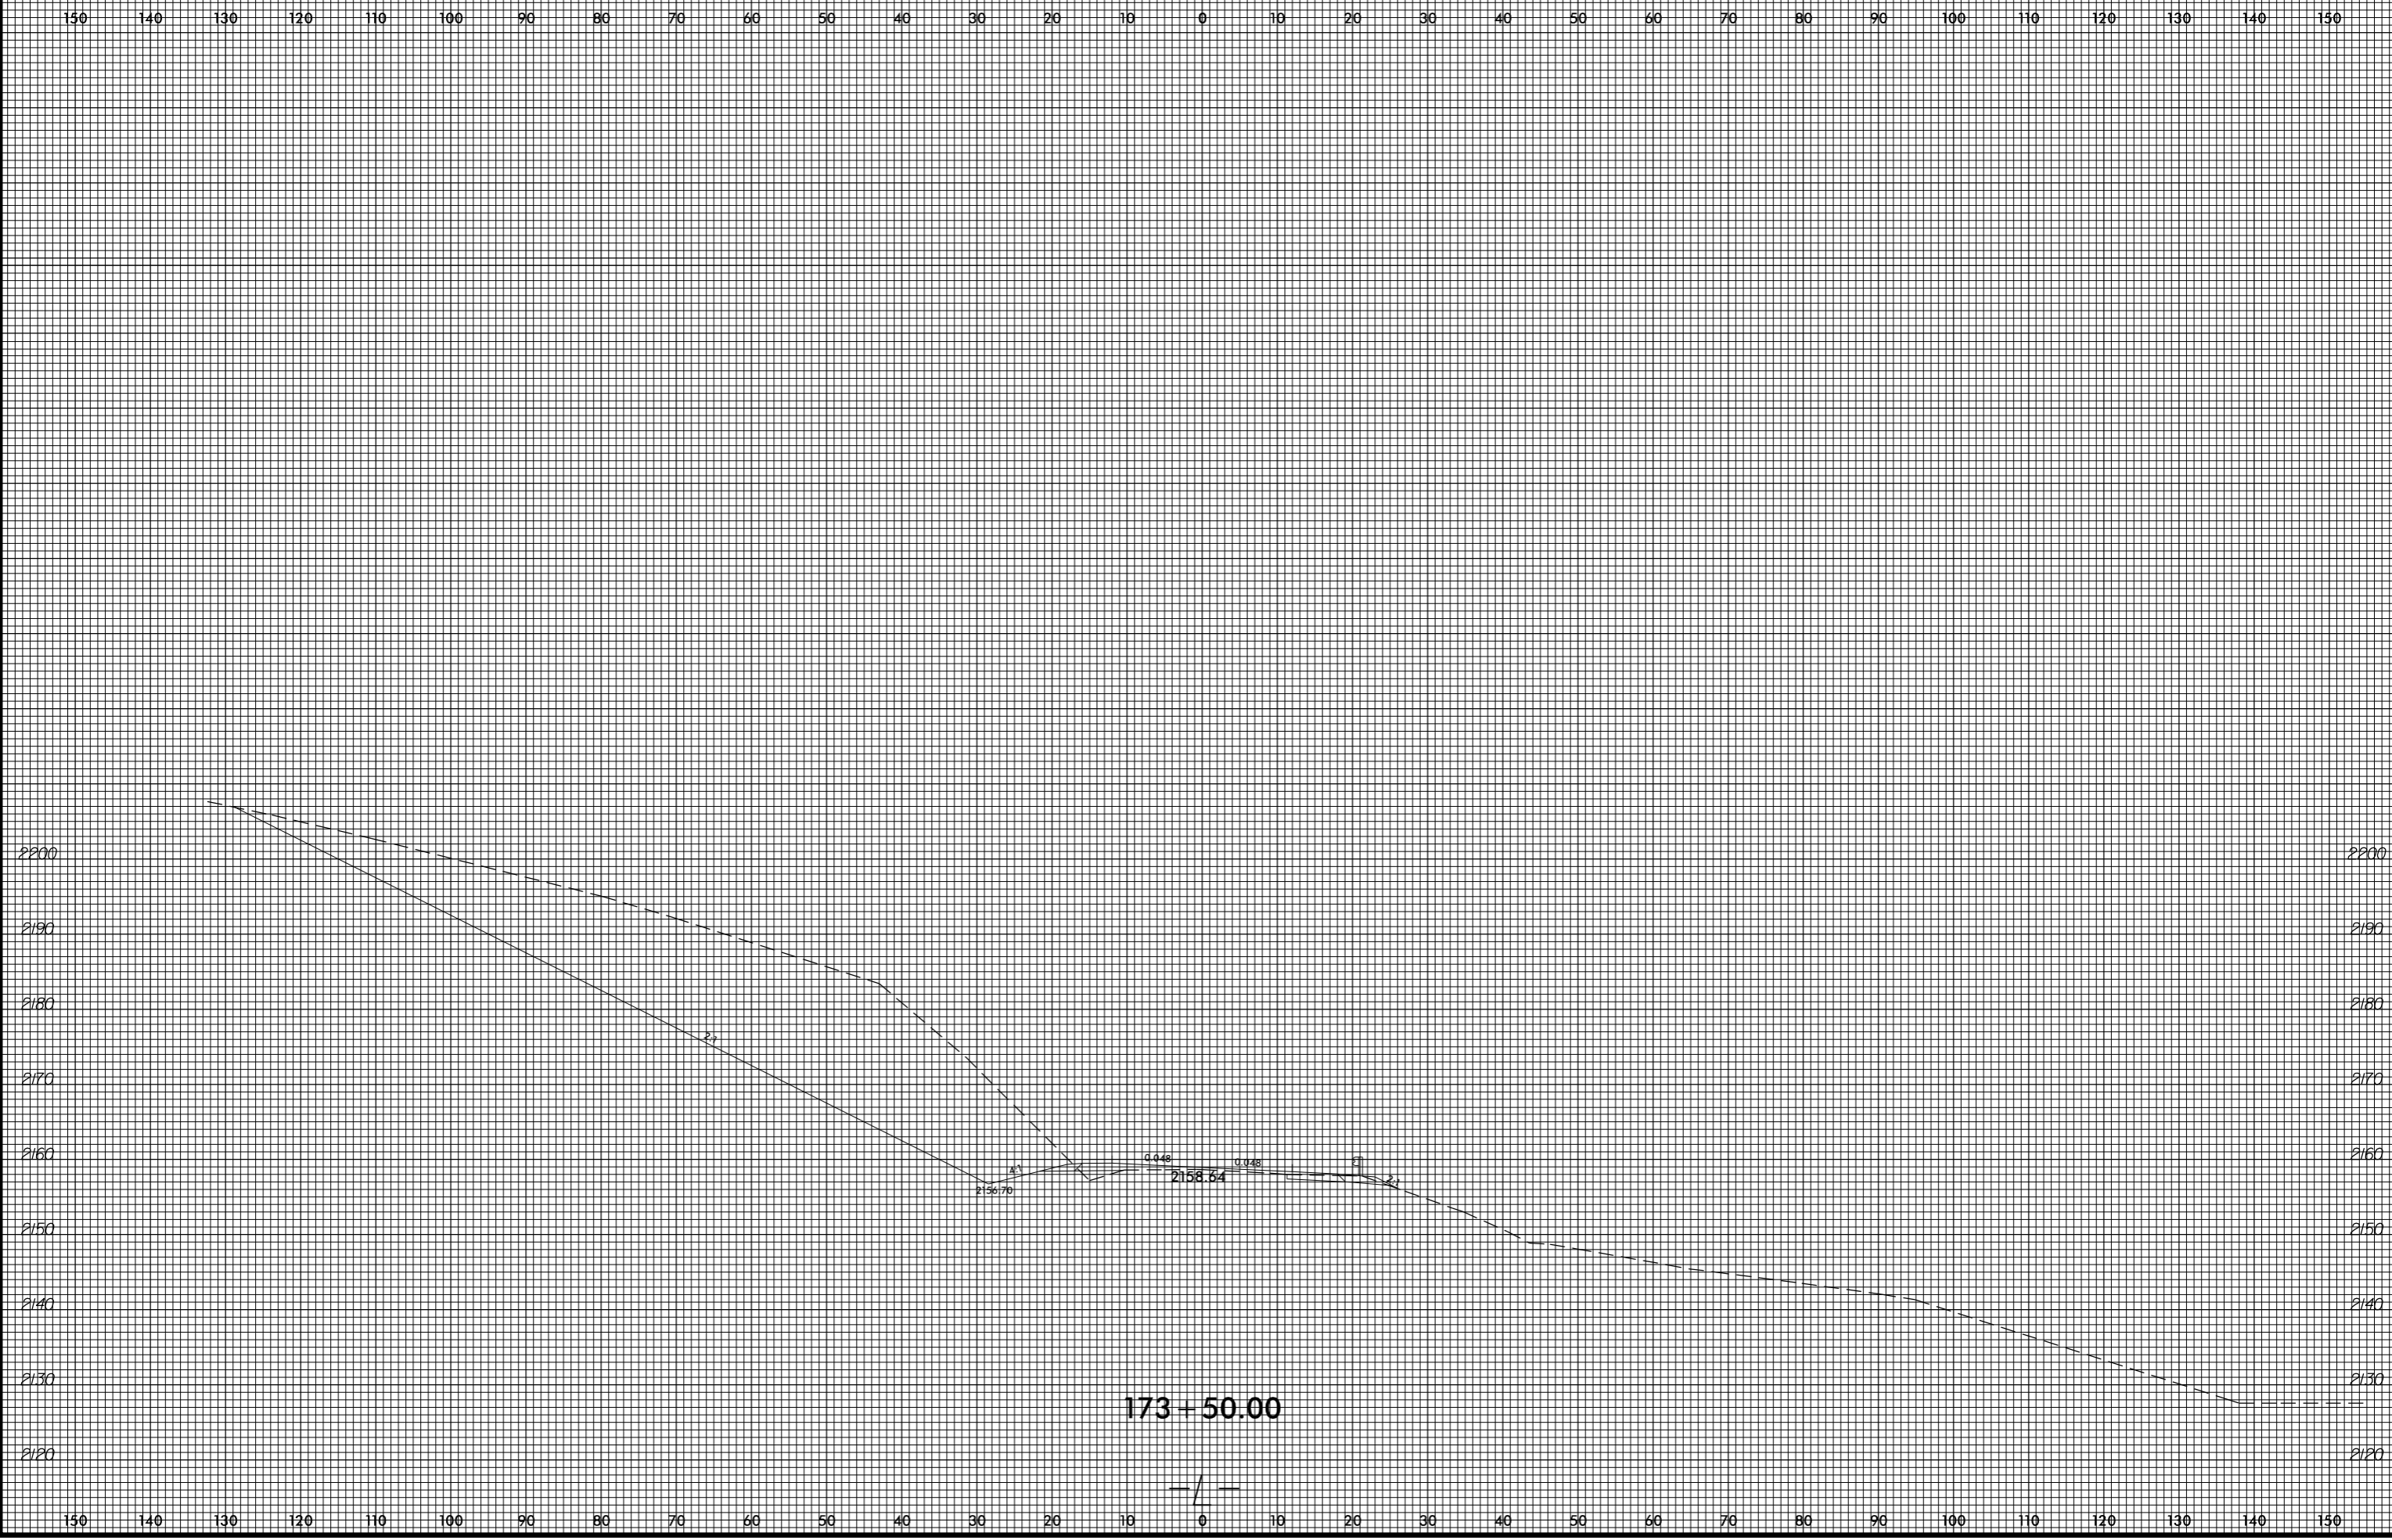

invalid expression
i:\xsc\4753\Rey_xpl.L.dgn
US:ET:perstamk


8/23/99

0 5 10	PROJ. REFERENCE NO. R-4753	SHEET NO. X-198
--------	-------------------------------	--------------------

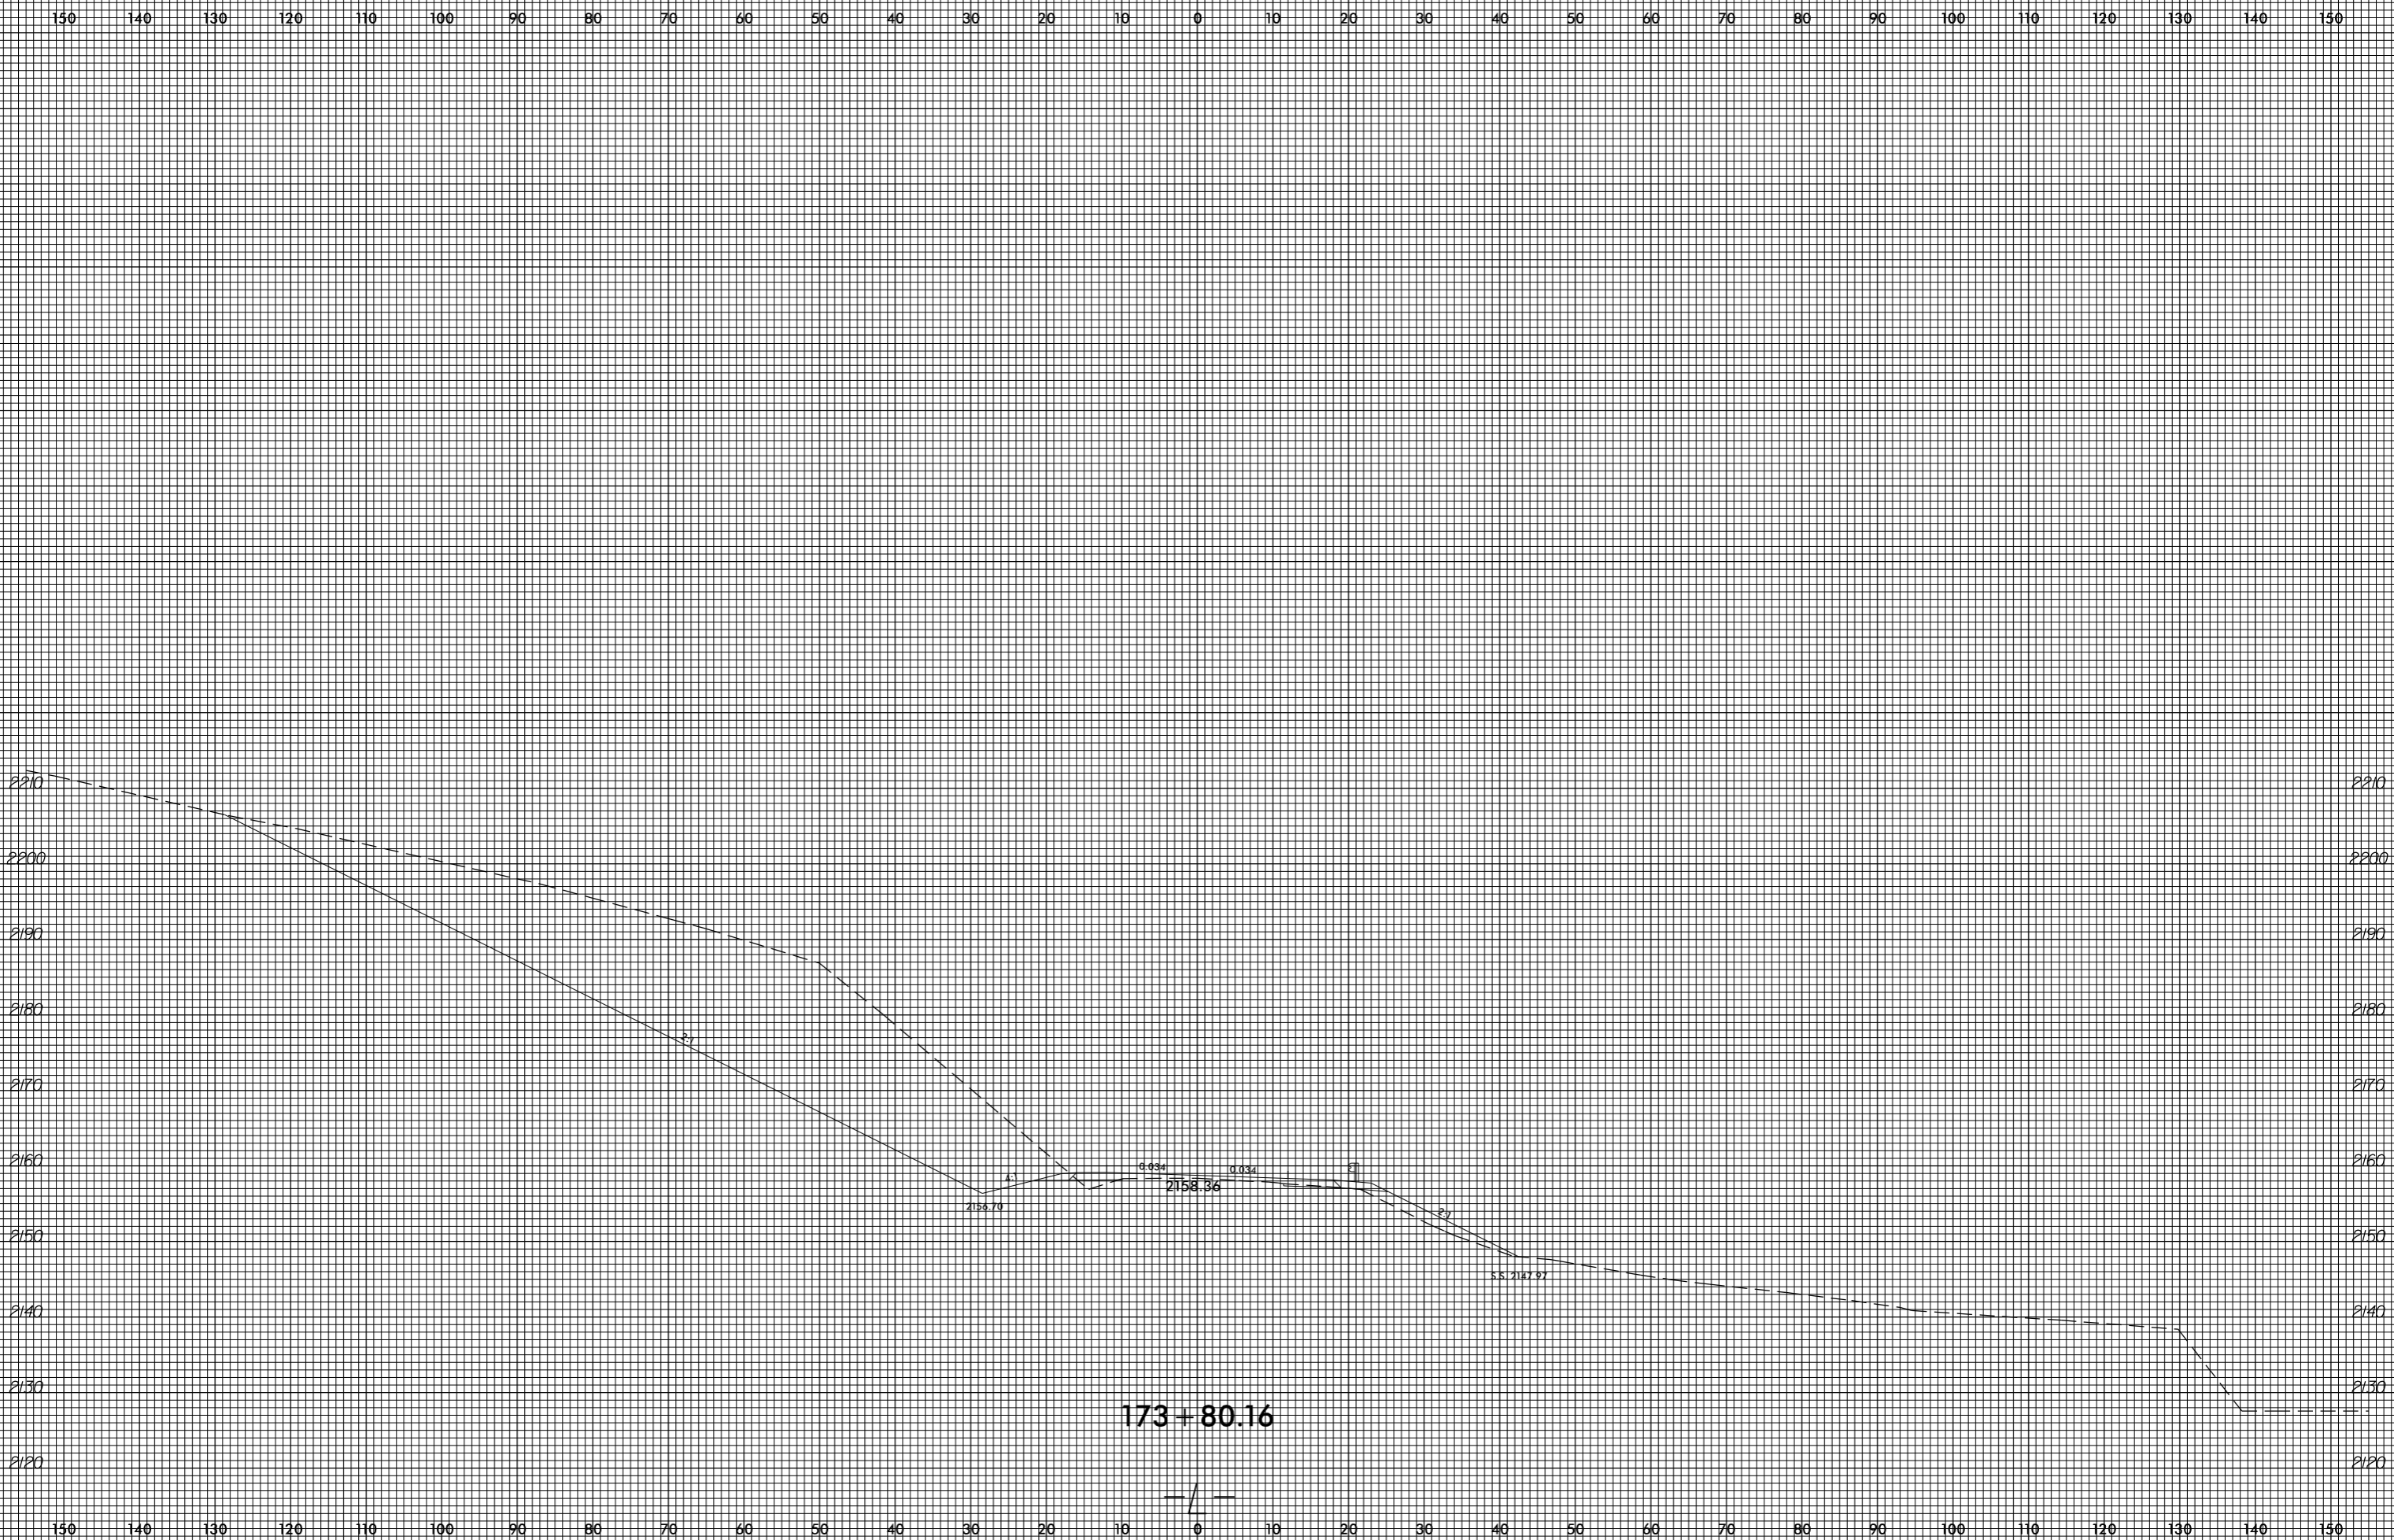

invalid expression
i:\xsc\14753.Rej...xp1.L.dgn
US:ET:perstamk


8/23/99

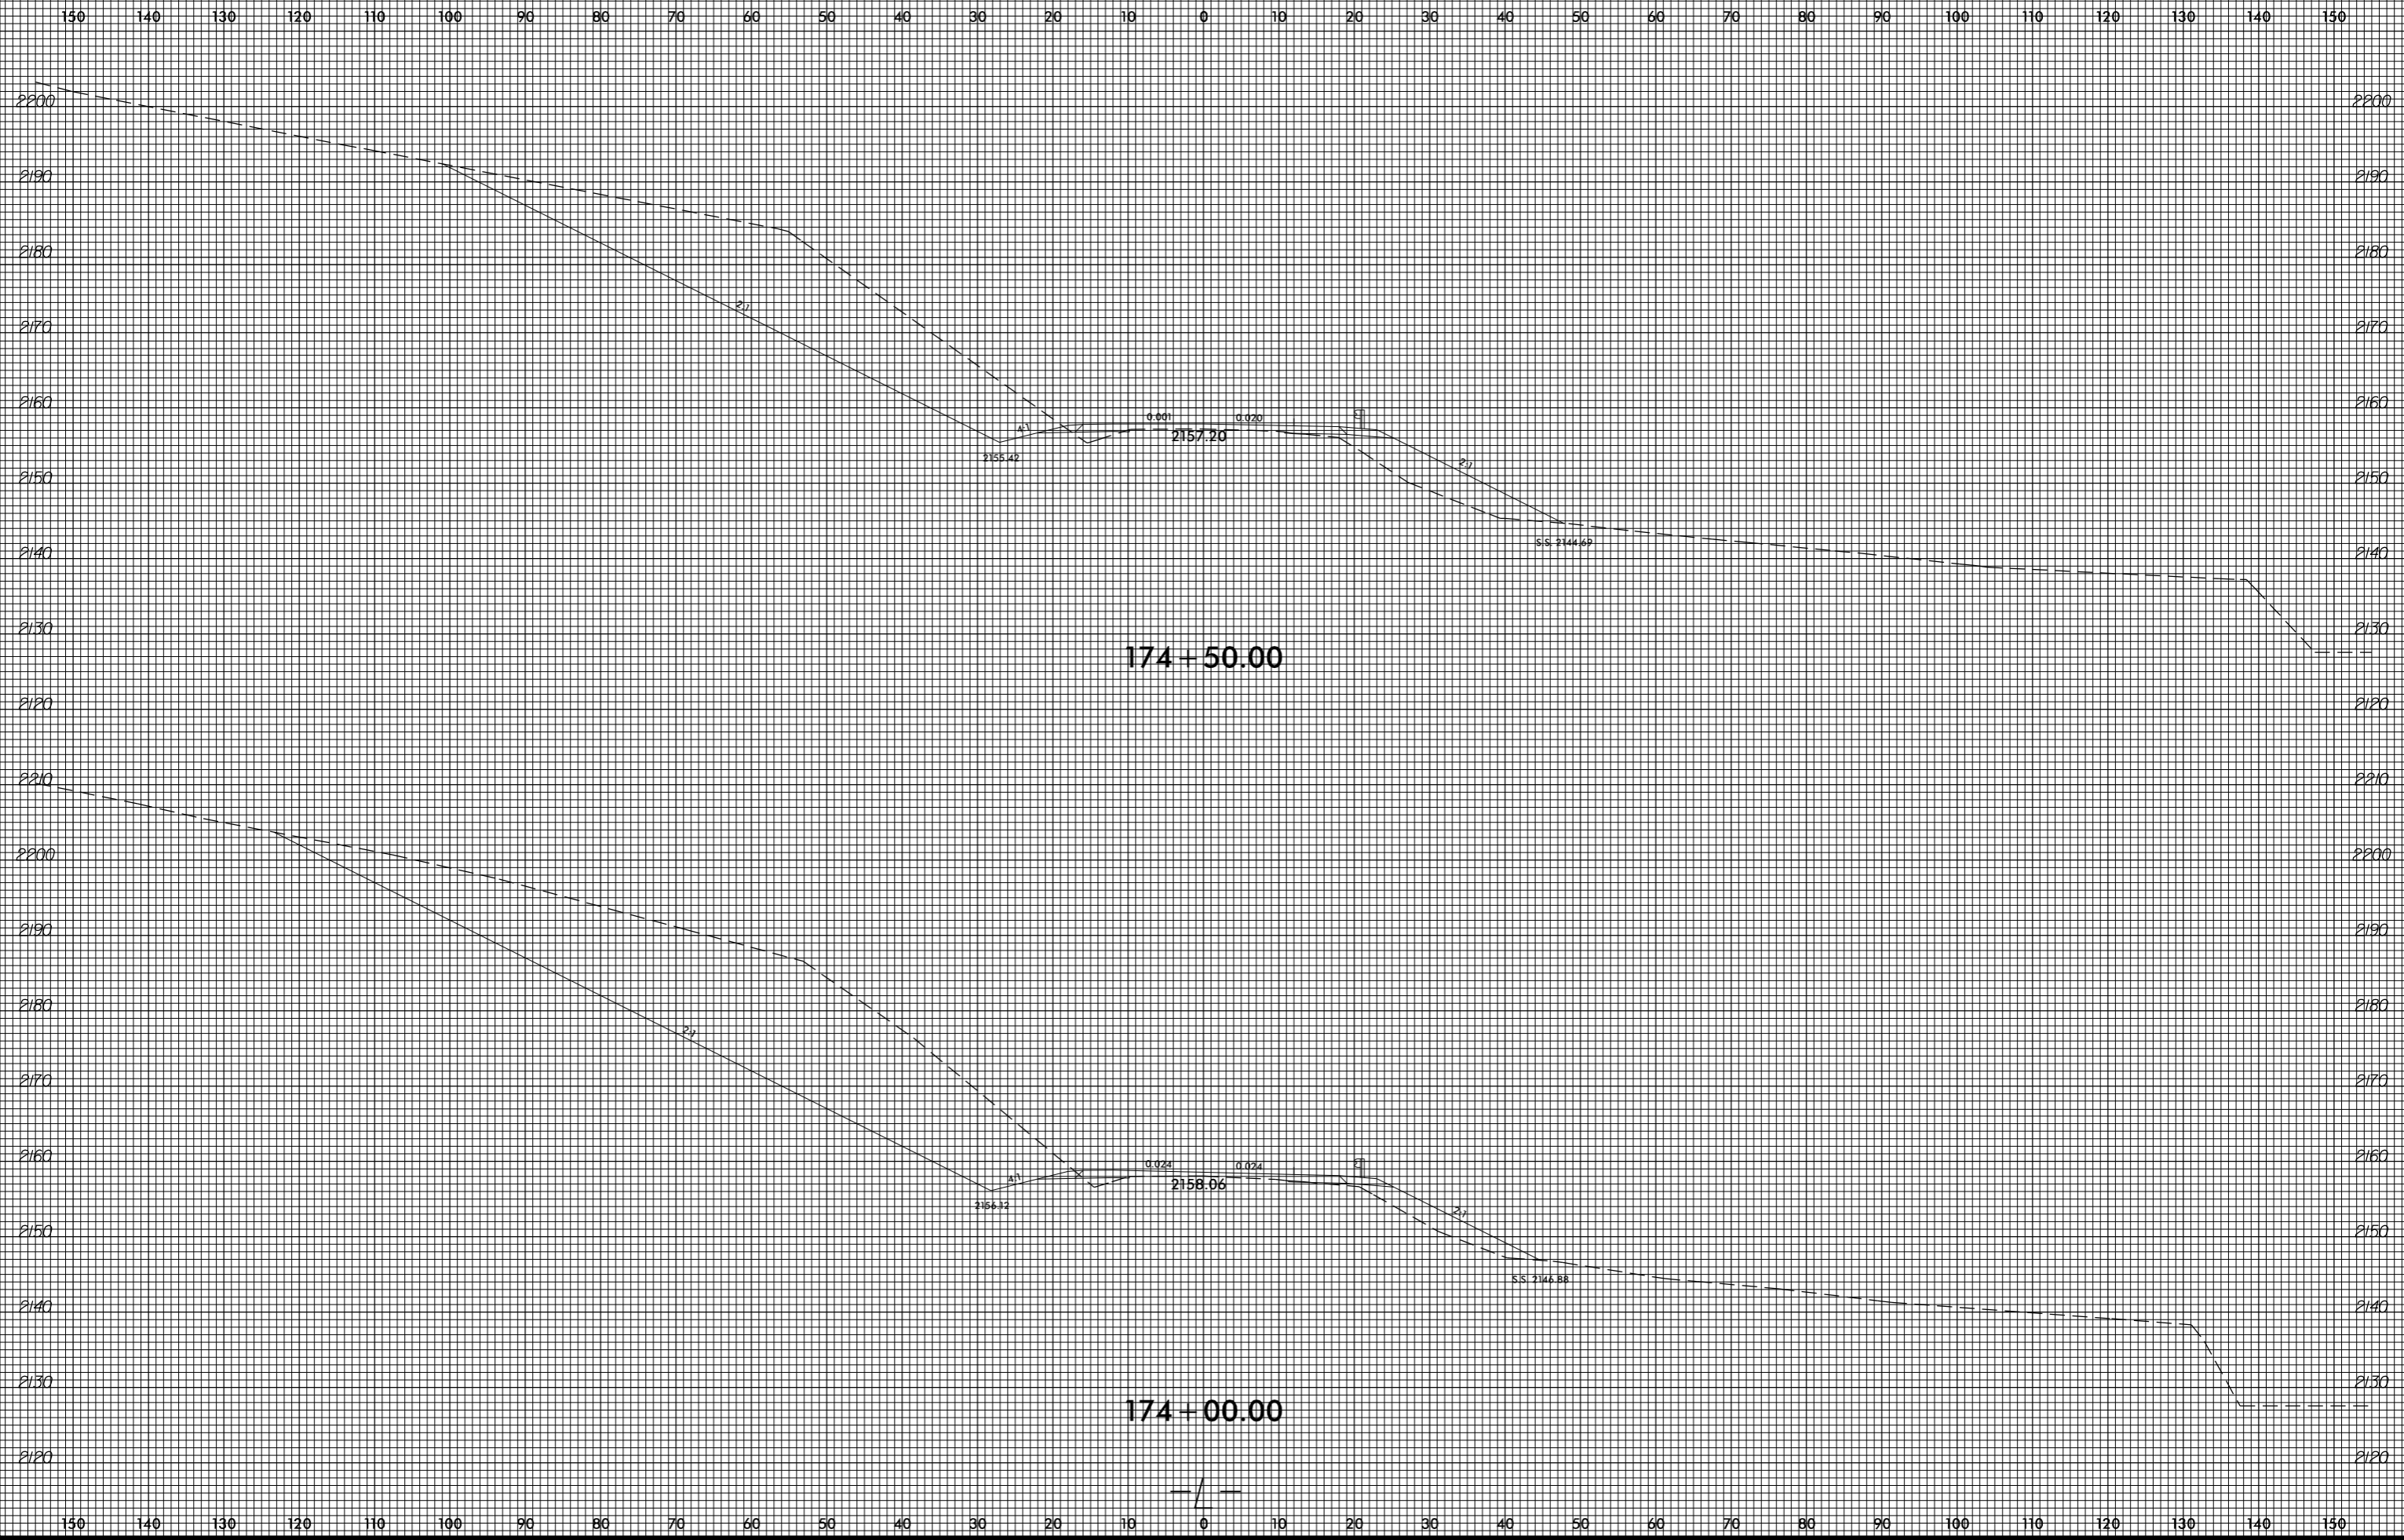

invalid expression
i:\xsc\14753_Rev\xp1.L.dgn
User: eers@stark

8/23/99


0 5 10	PROJ. REFERENCE NO. R-4753	SHEET NO. X-200
--------	-------------------------------	--------------------

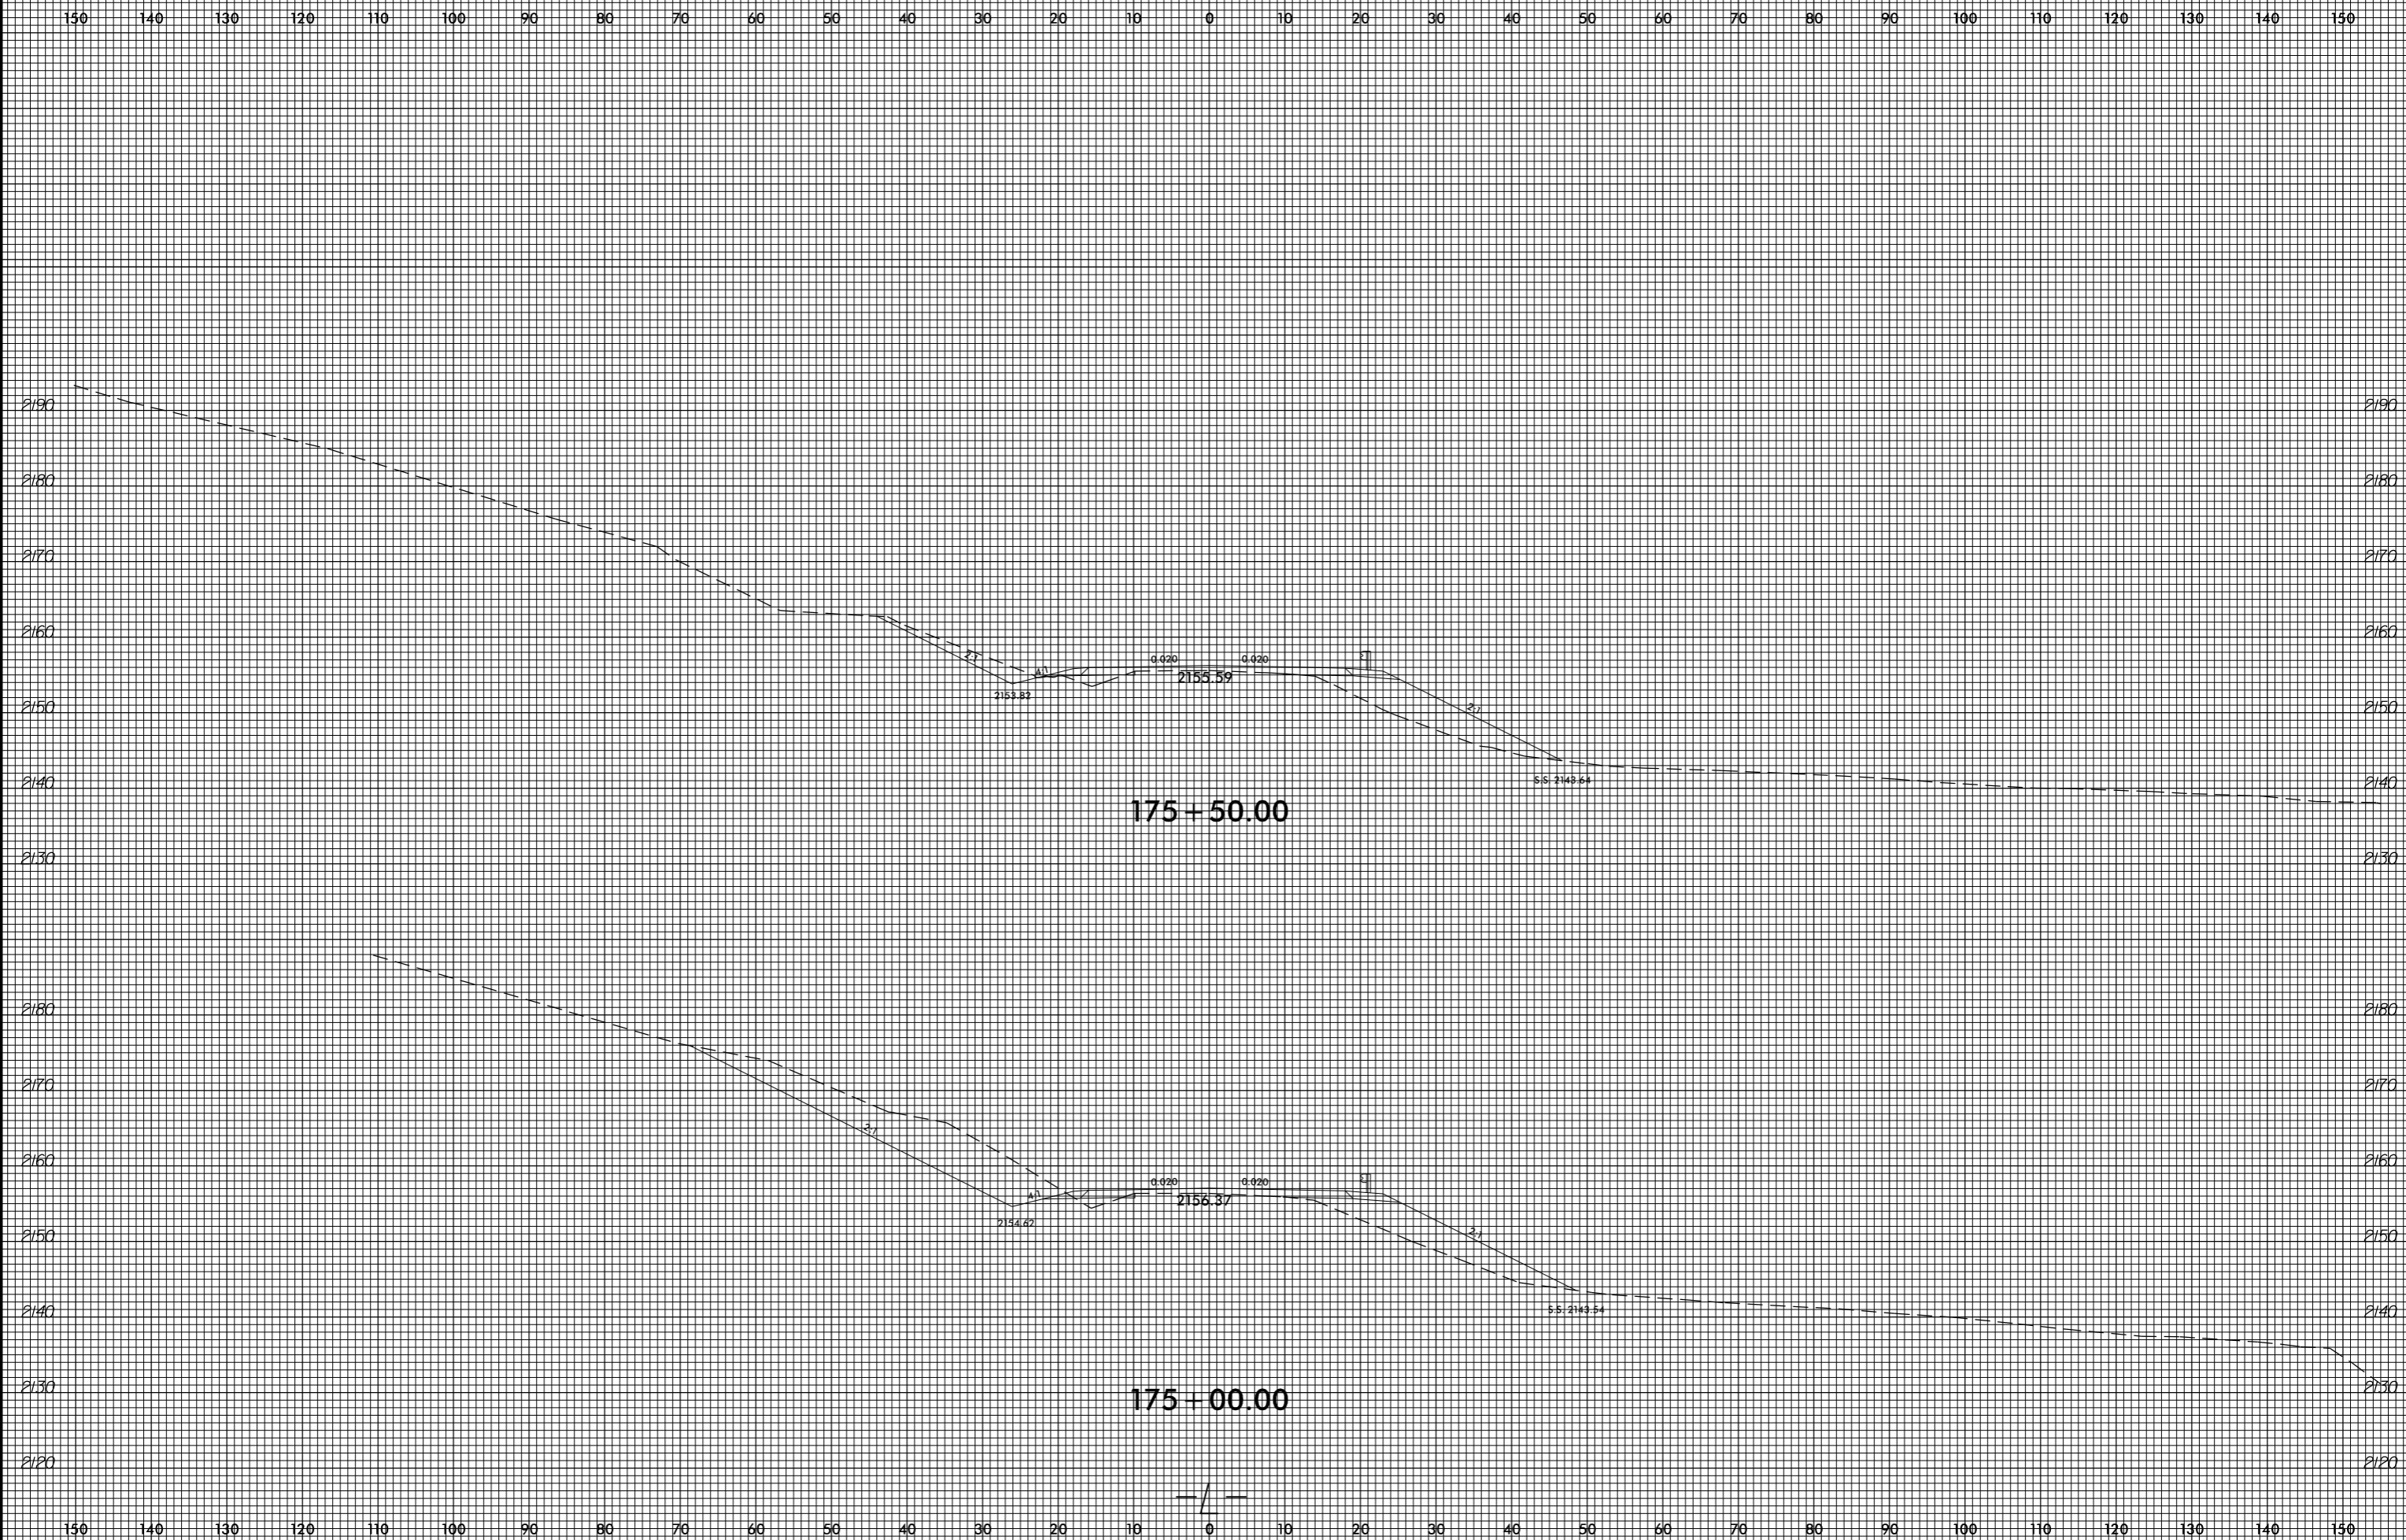

invalid expression
i:\xsc\14753.Rev...xp1.L.dgn
US:ET:perstamk

8/23/99


0 5 10	PROJ. REFERENCE NO. R-4753	SHEET NO. X-201
--------	-------------------------------	--------------------

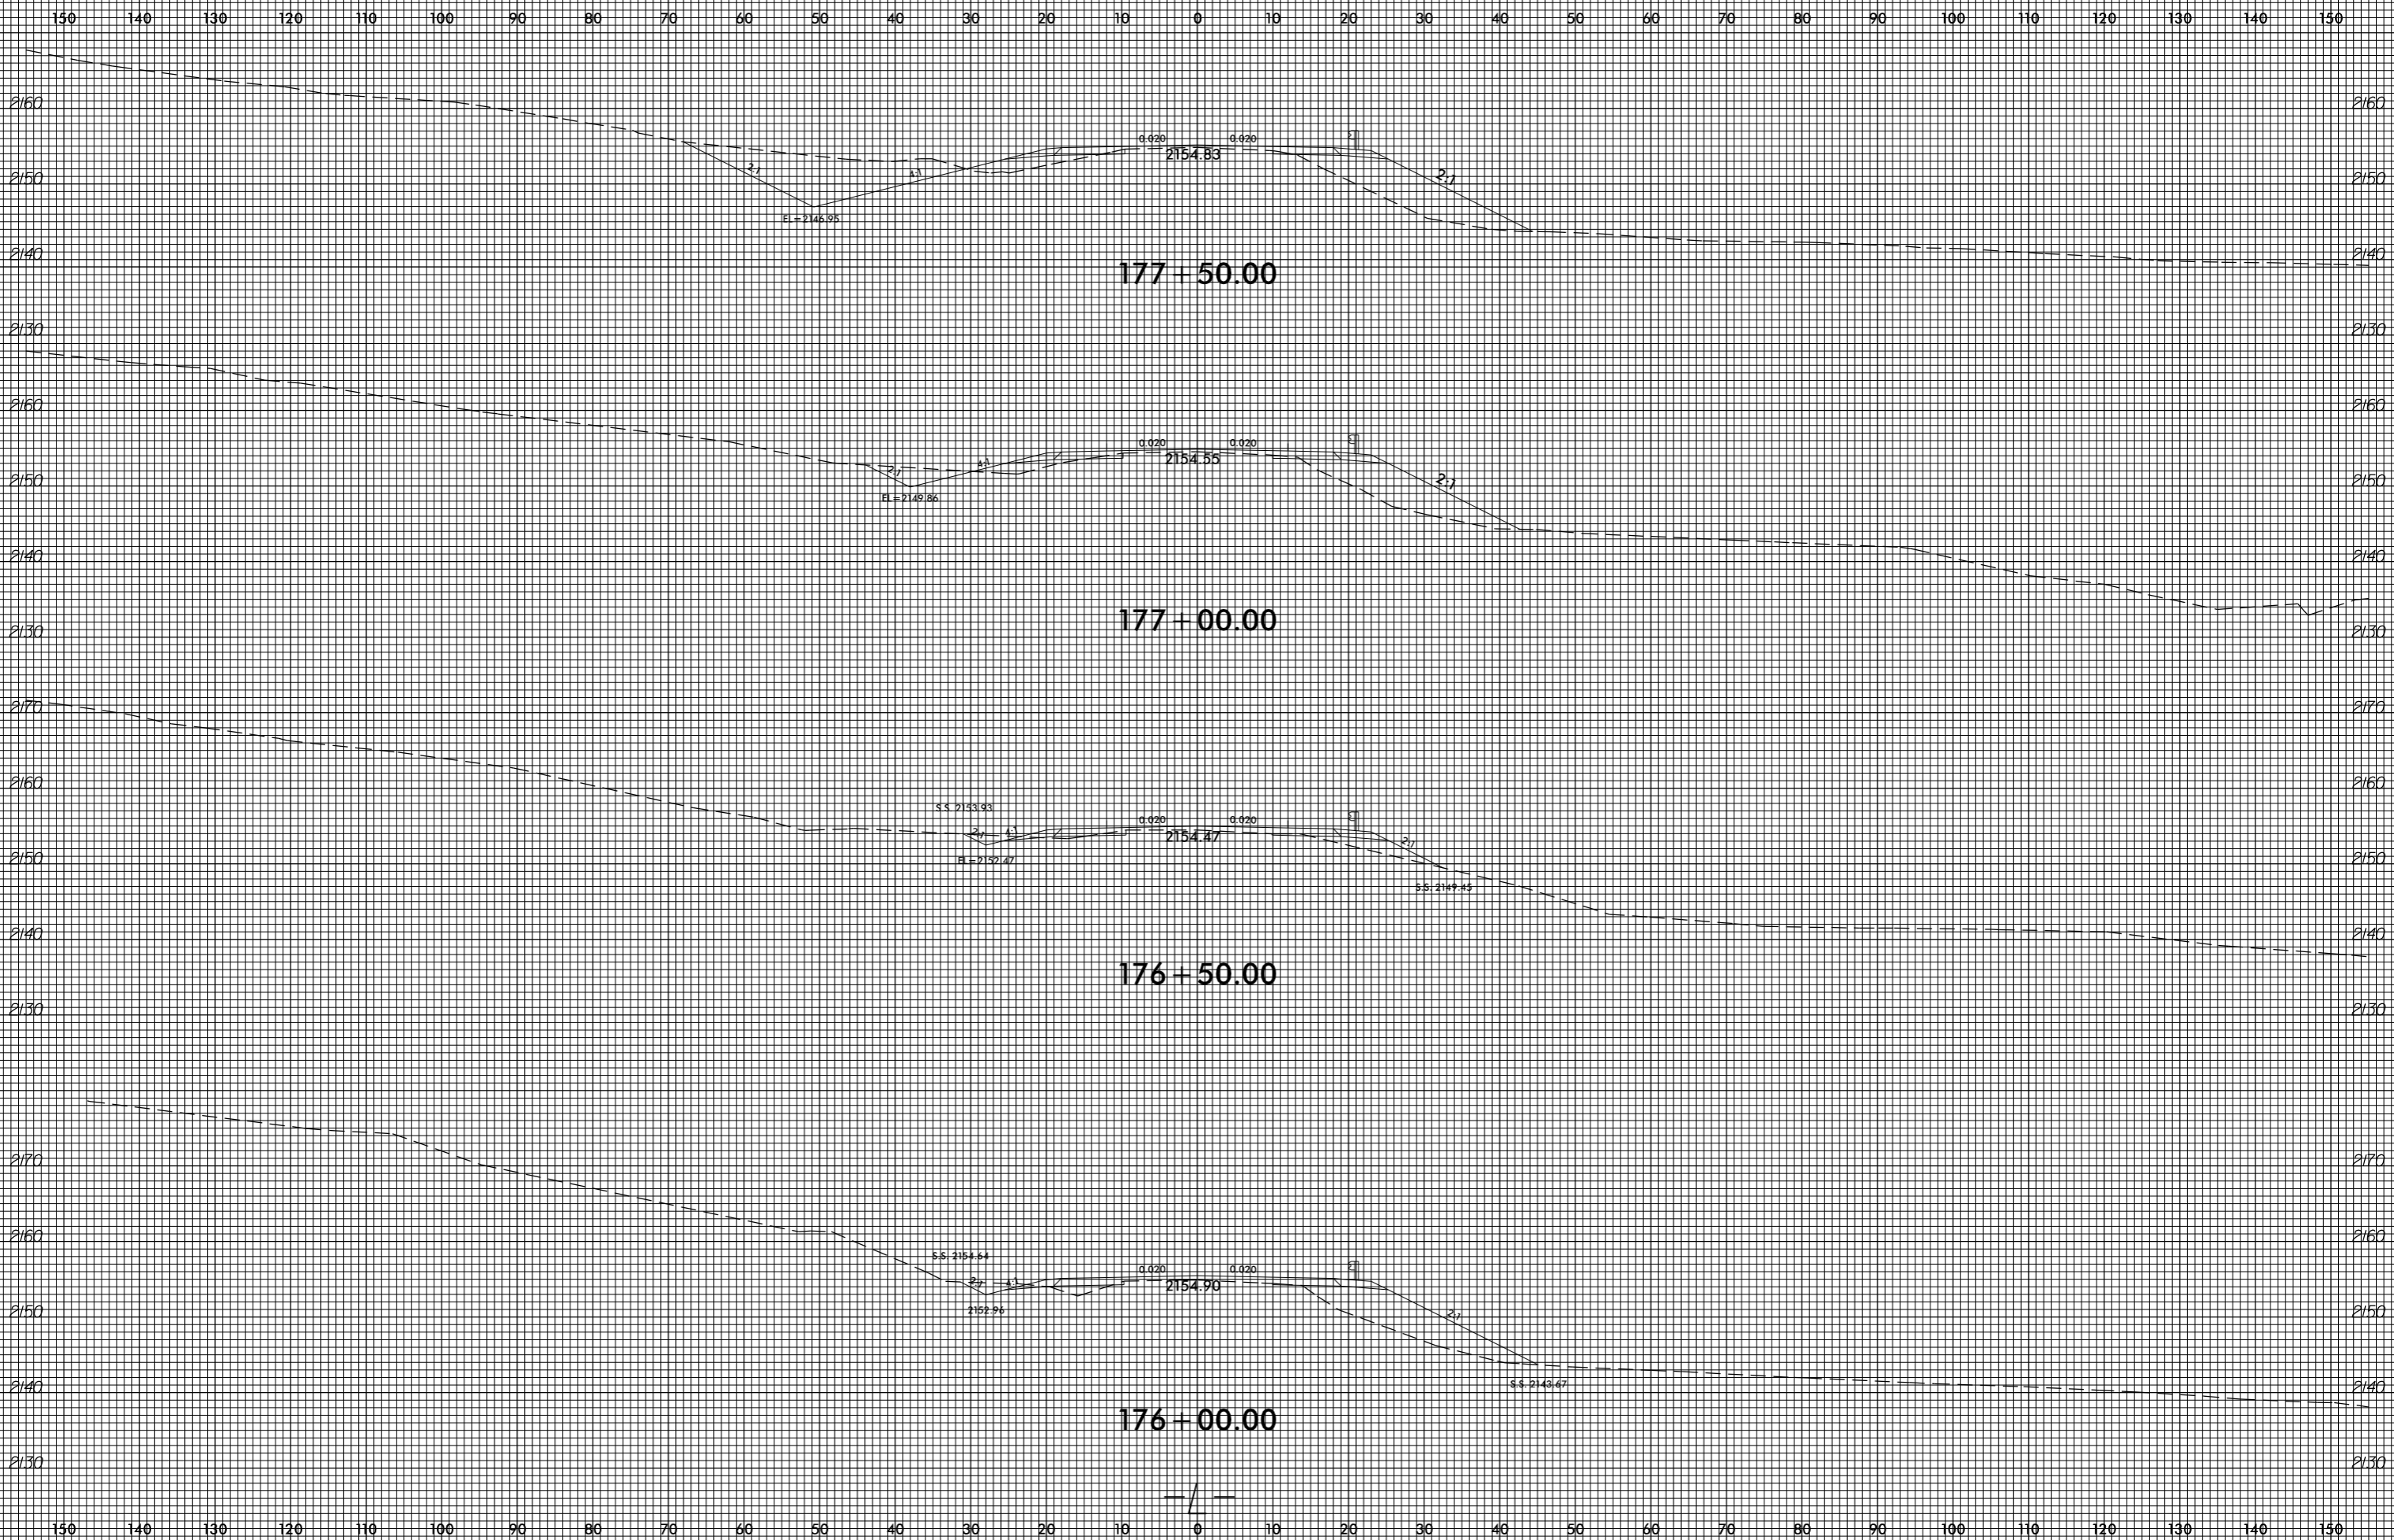


invalid expression
i:\xsc\14753.Rej...xp.L.dgn
US:ET:perstamk

8/23/99


0 5 10	PROJ. REFERENCE NO. R-4753	SHEET NO. X-202
--------	-------------------------------	--------------------

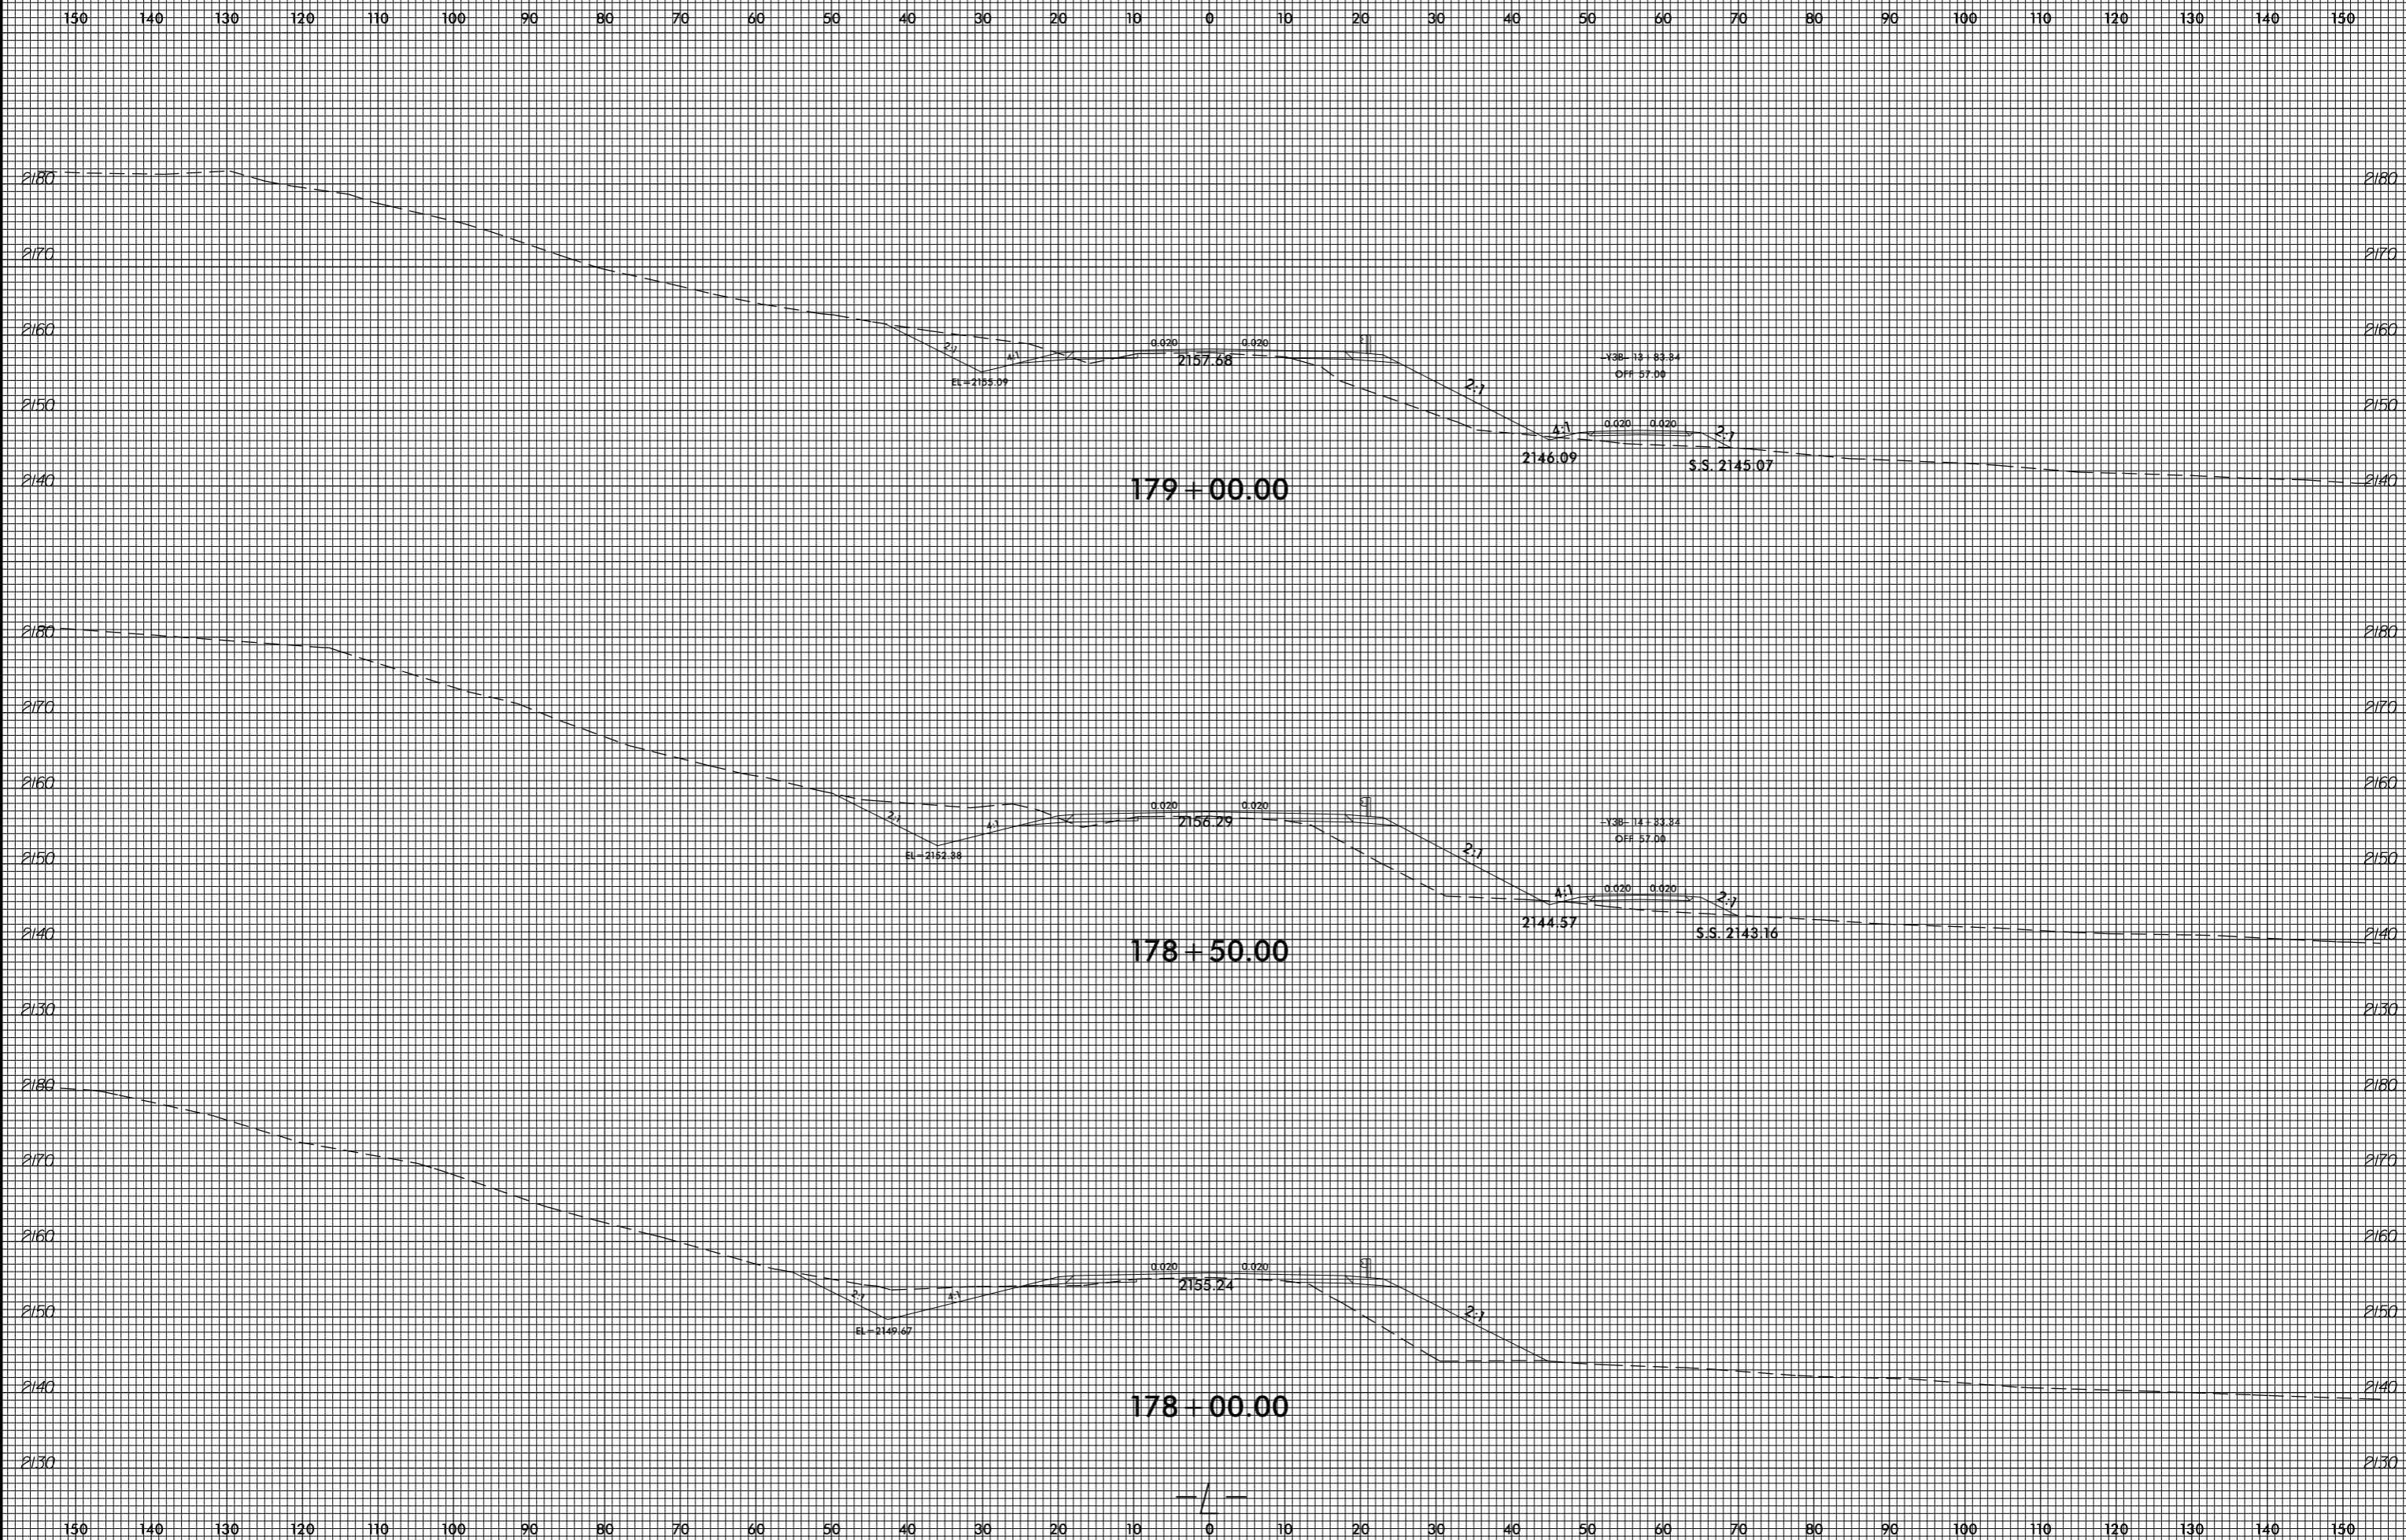


invalid expression
i:\Xsc\14753.Rev_xpl.L.dgn
User: eers@stark

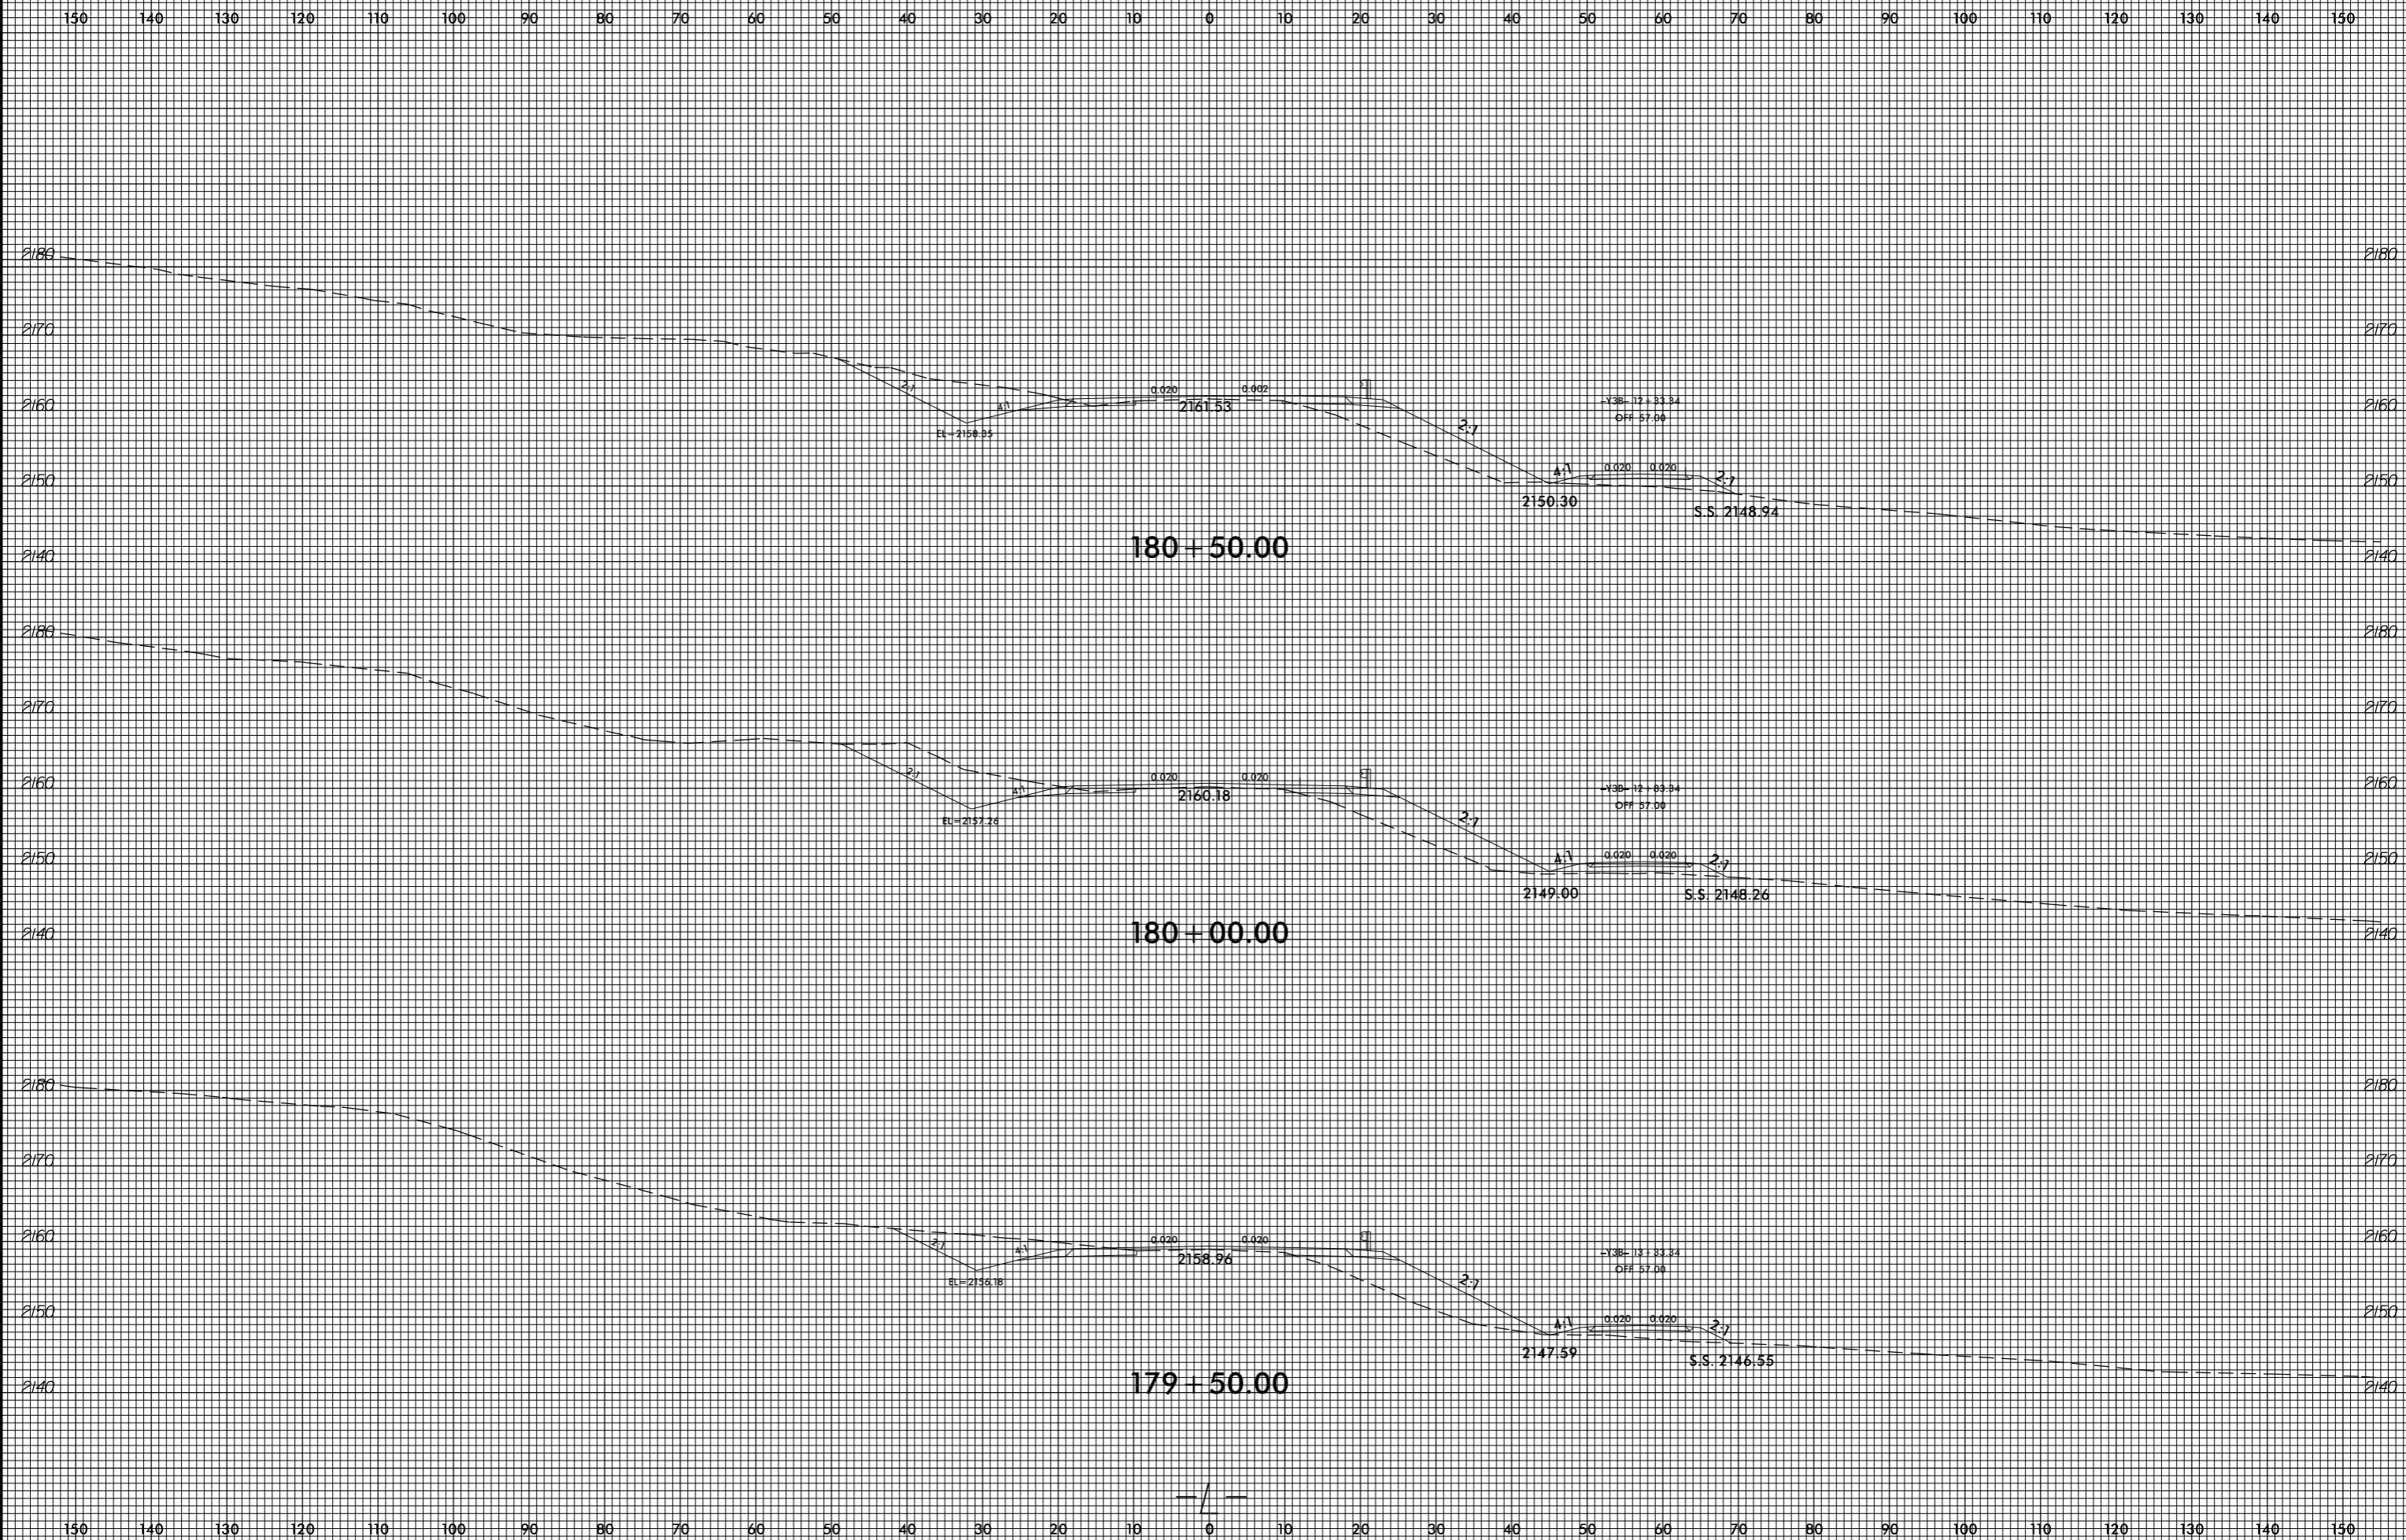

8/23/99

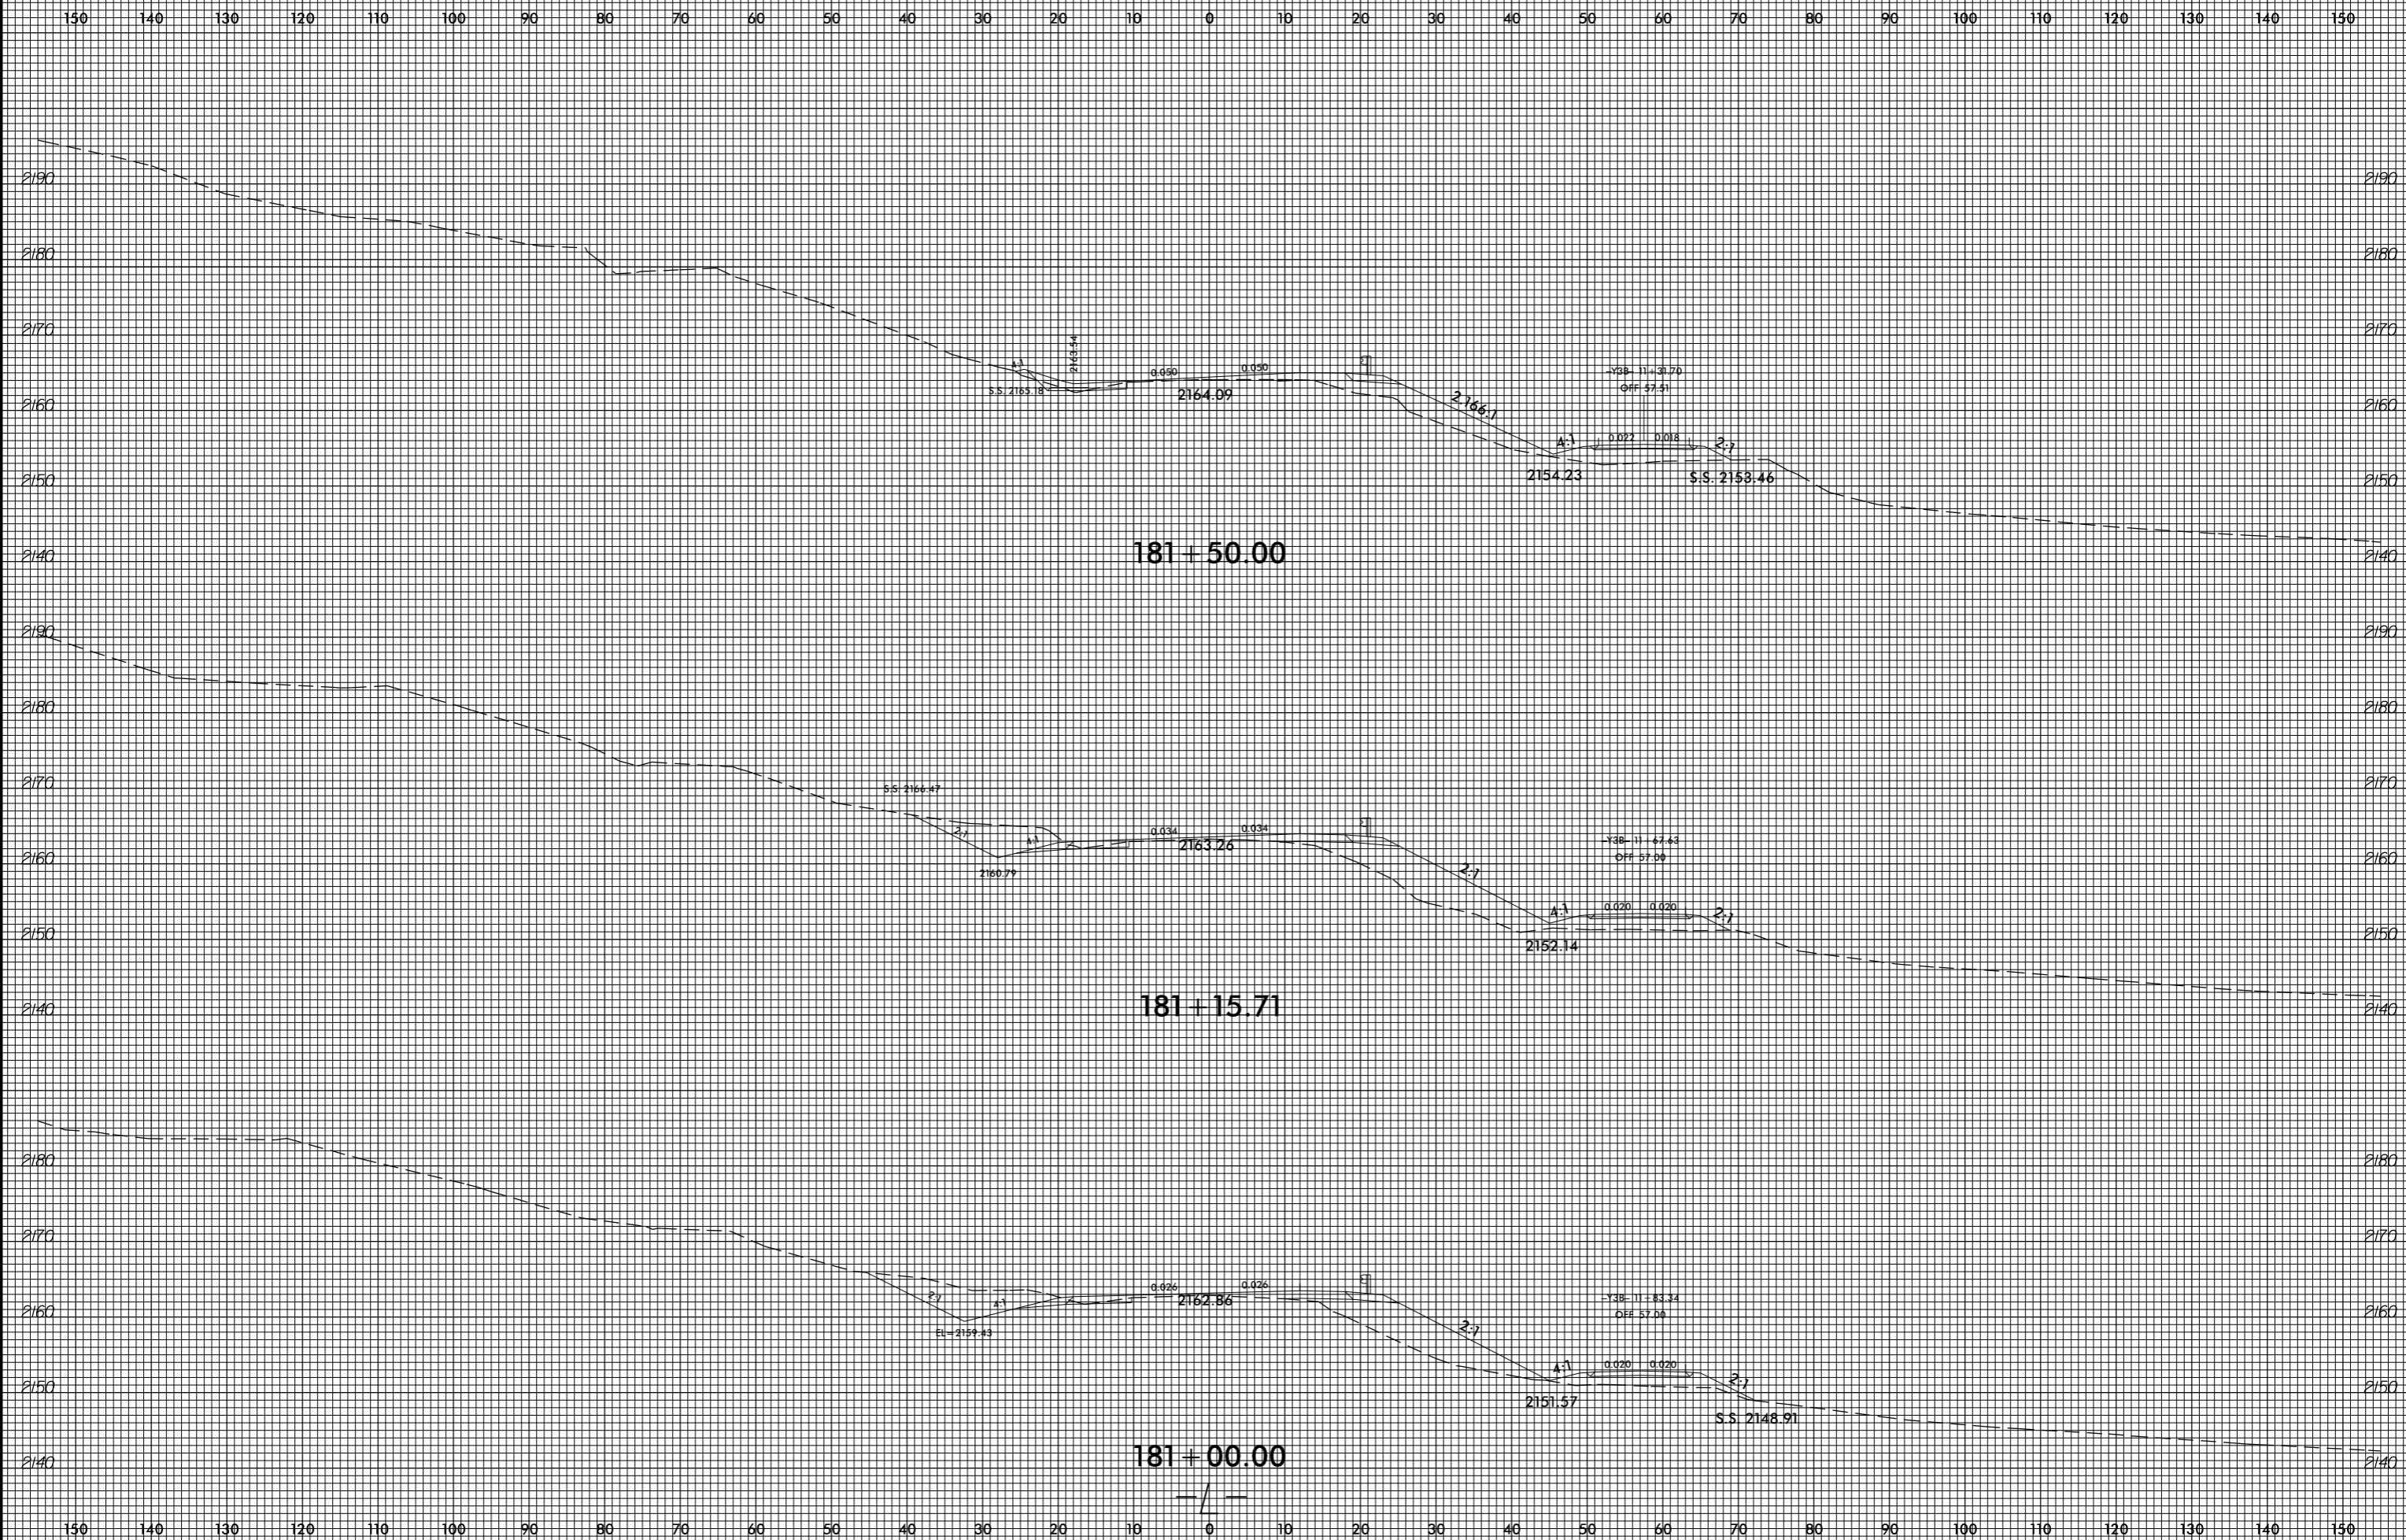


invalid expression
i:\xsc\14753.Rev\xp.L.dgn
User: eers@stark

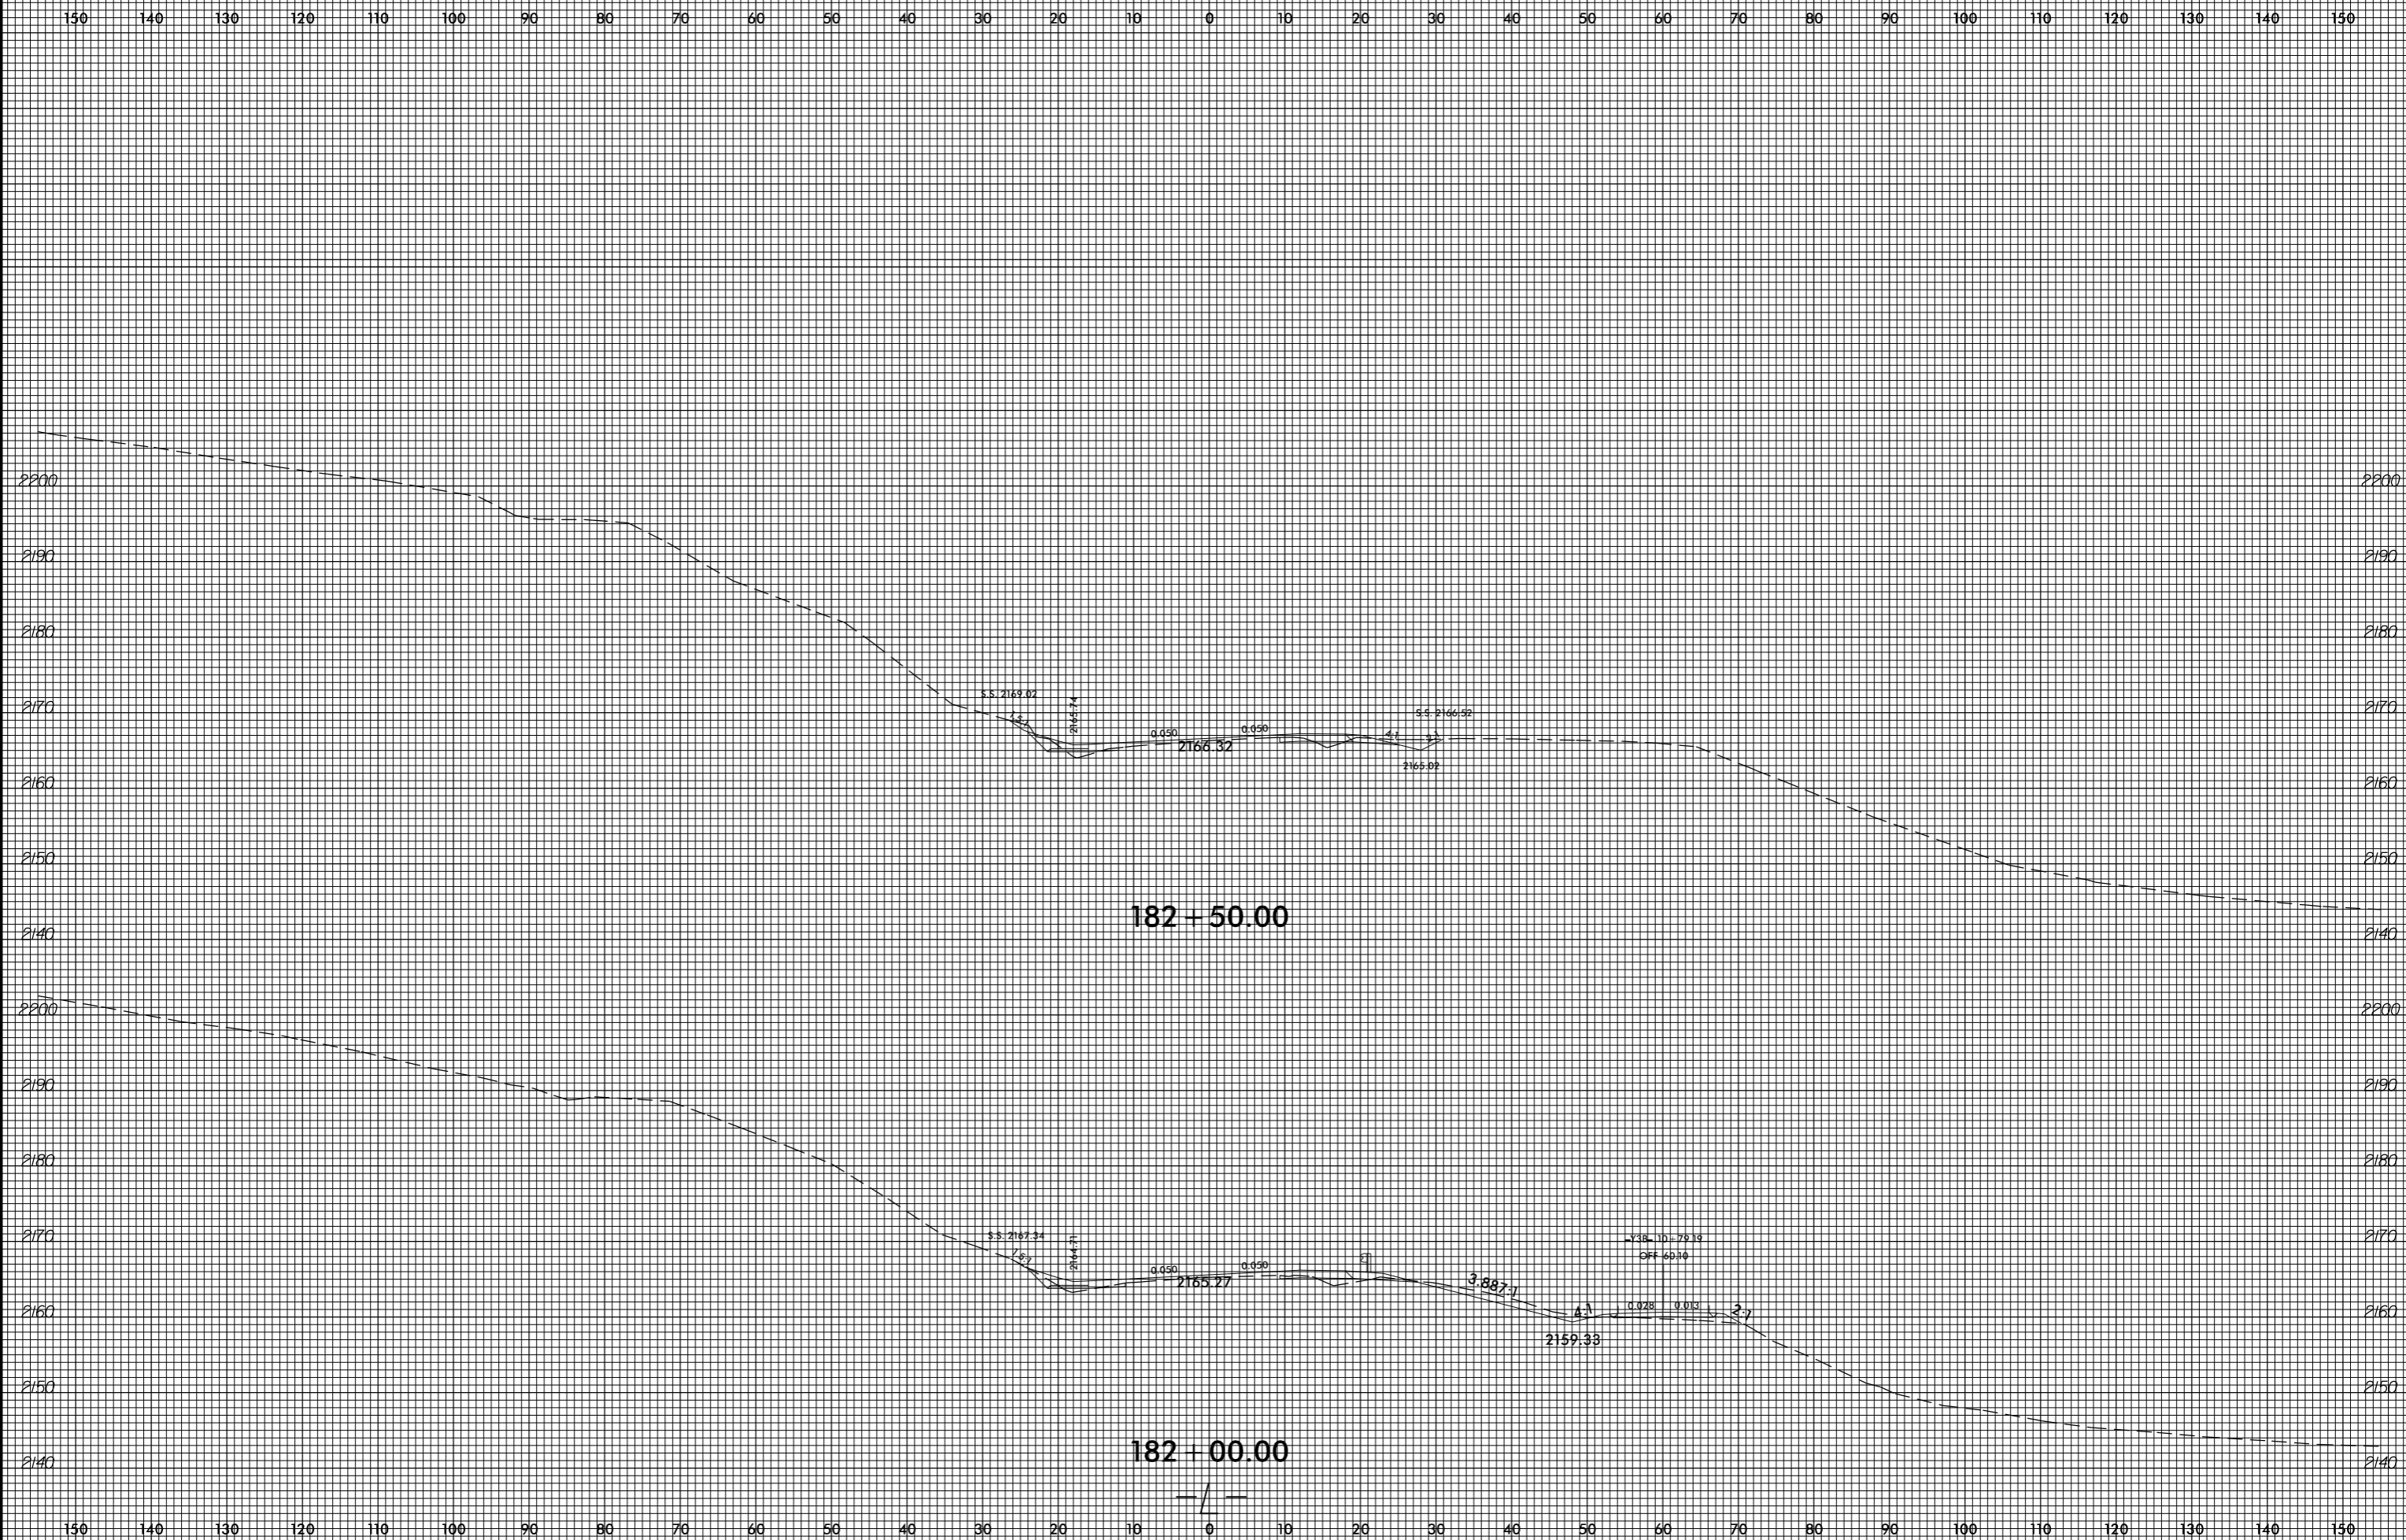



8/23/99


0 5 10	PROJ. REFERENCE NO. R-4753	SHEET NO. X-206
--------	-------------------------------	--------------------

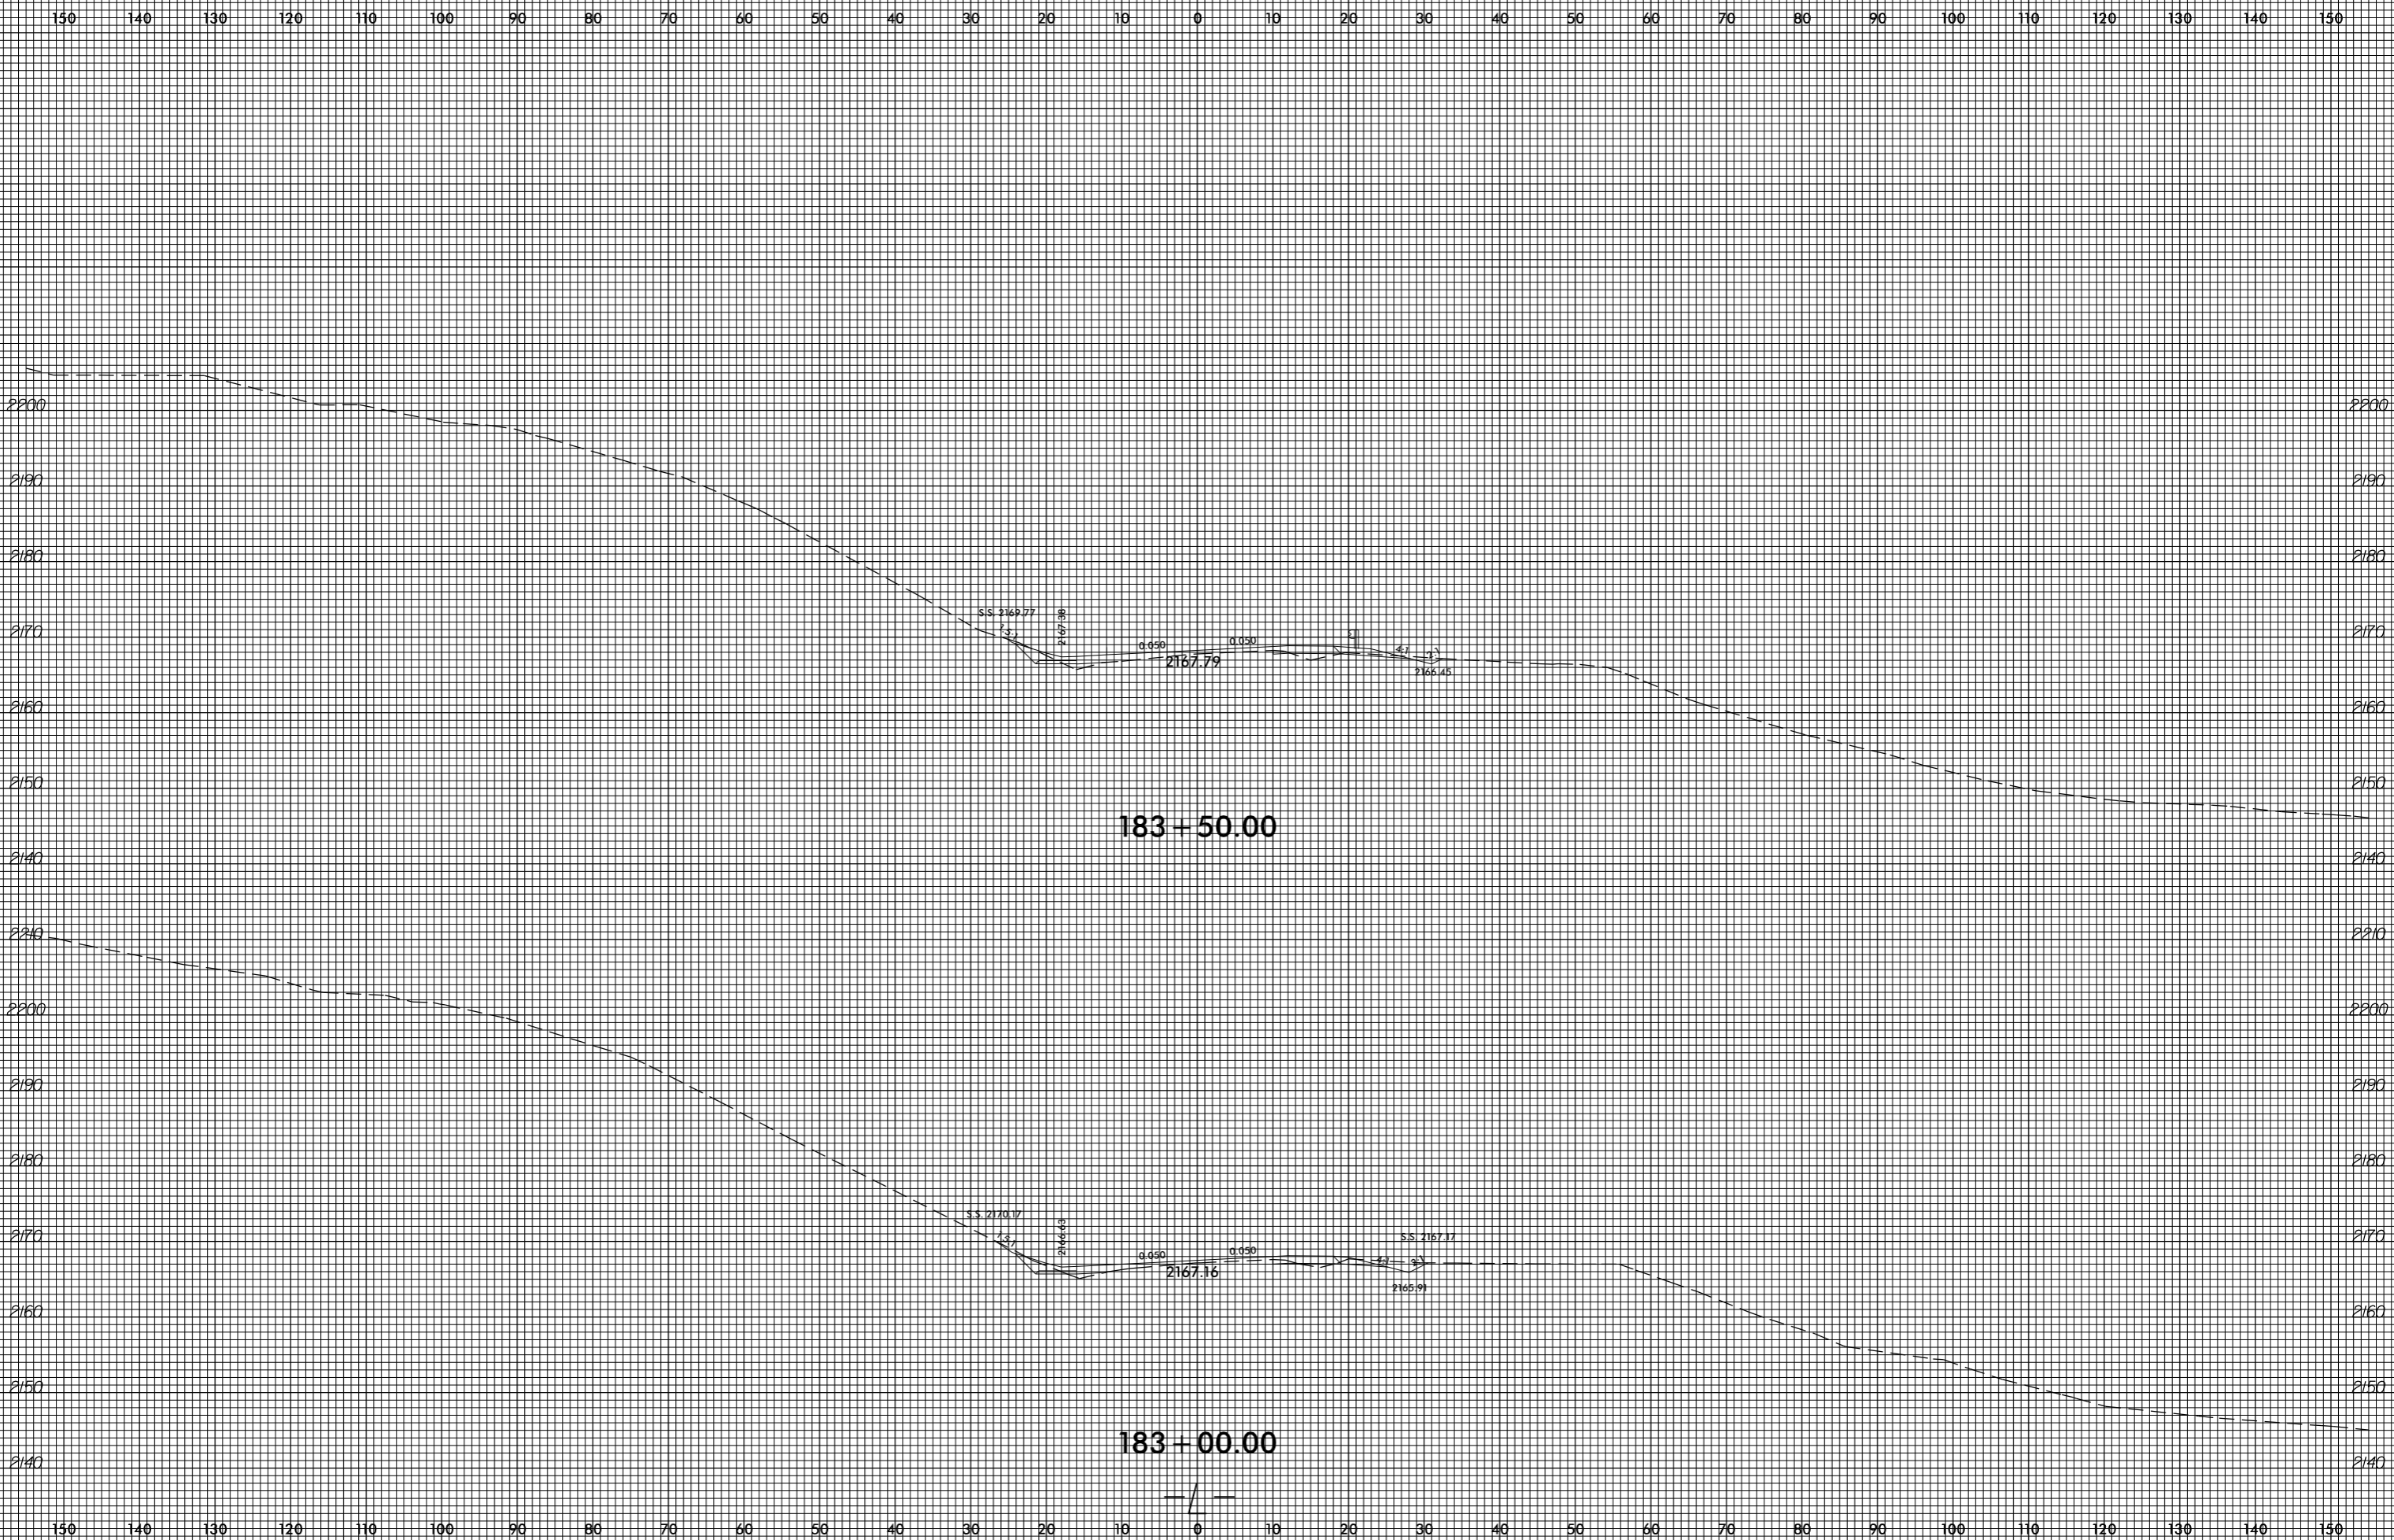

invalid expression
i:\xsc\14753.Rej...xp.L.dgn
US:ET:perstamk

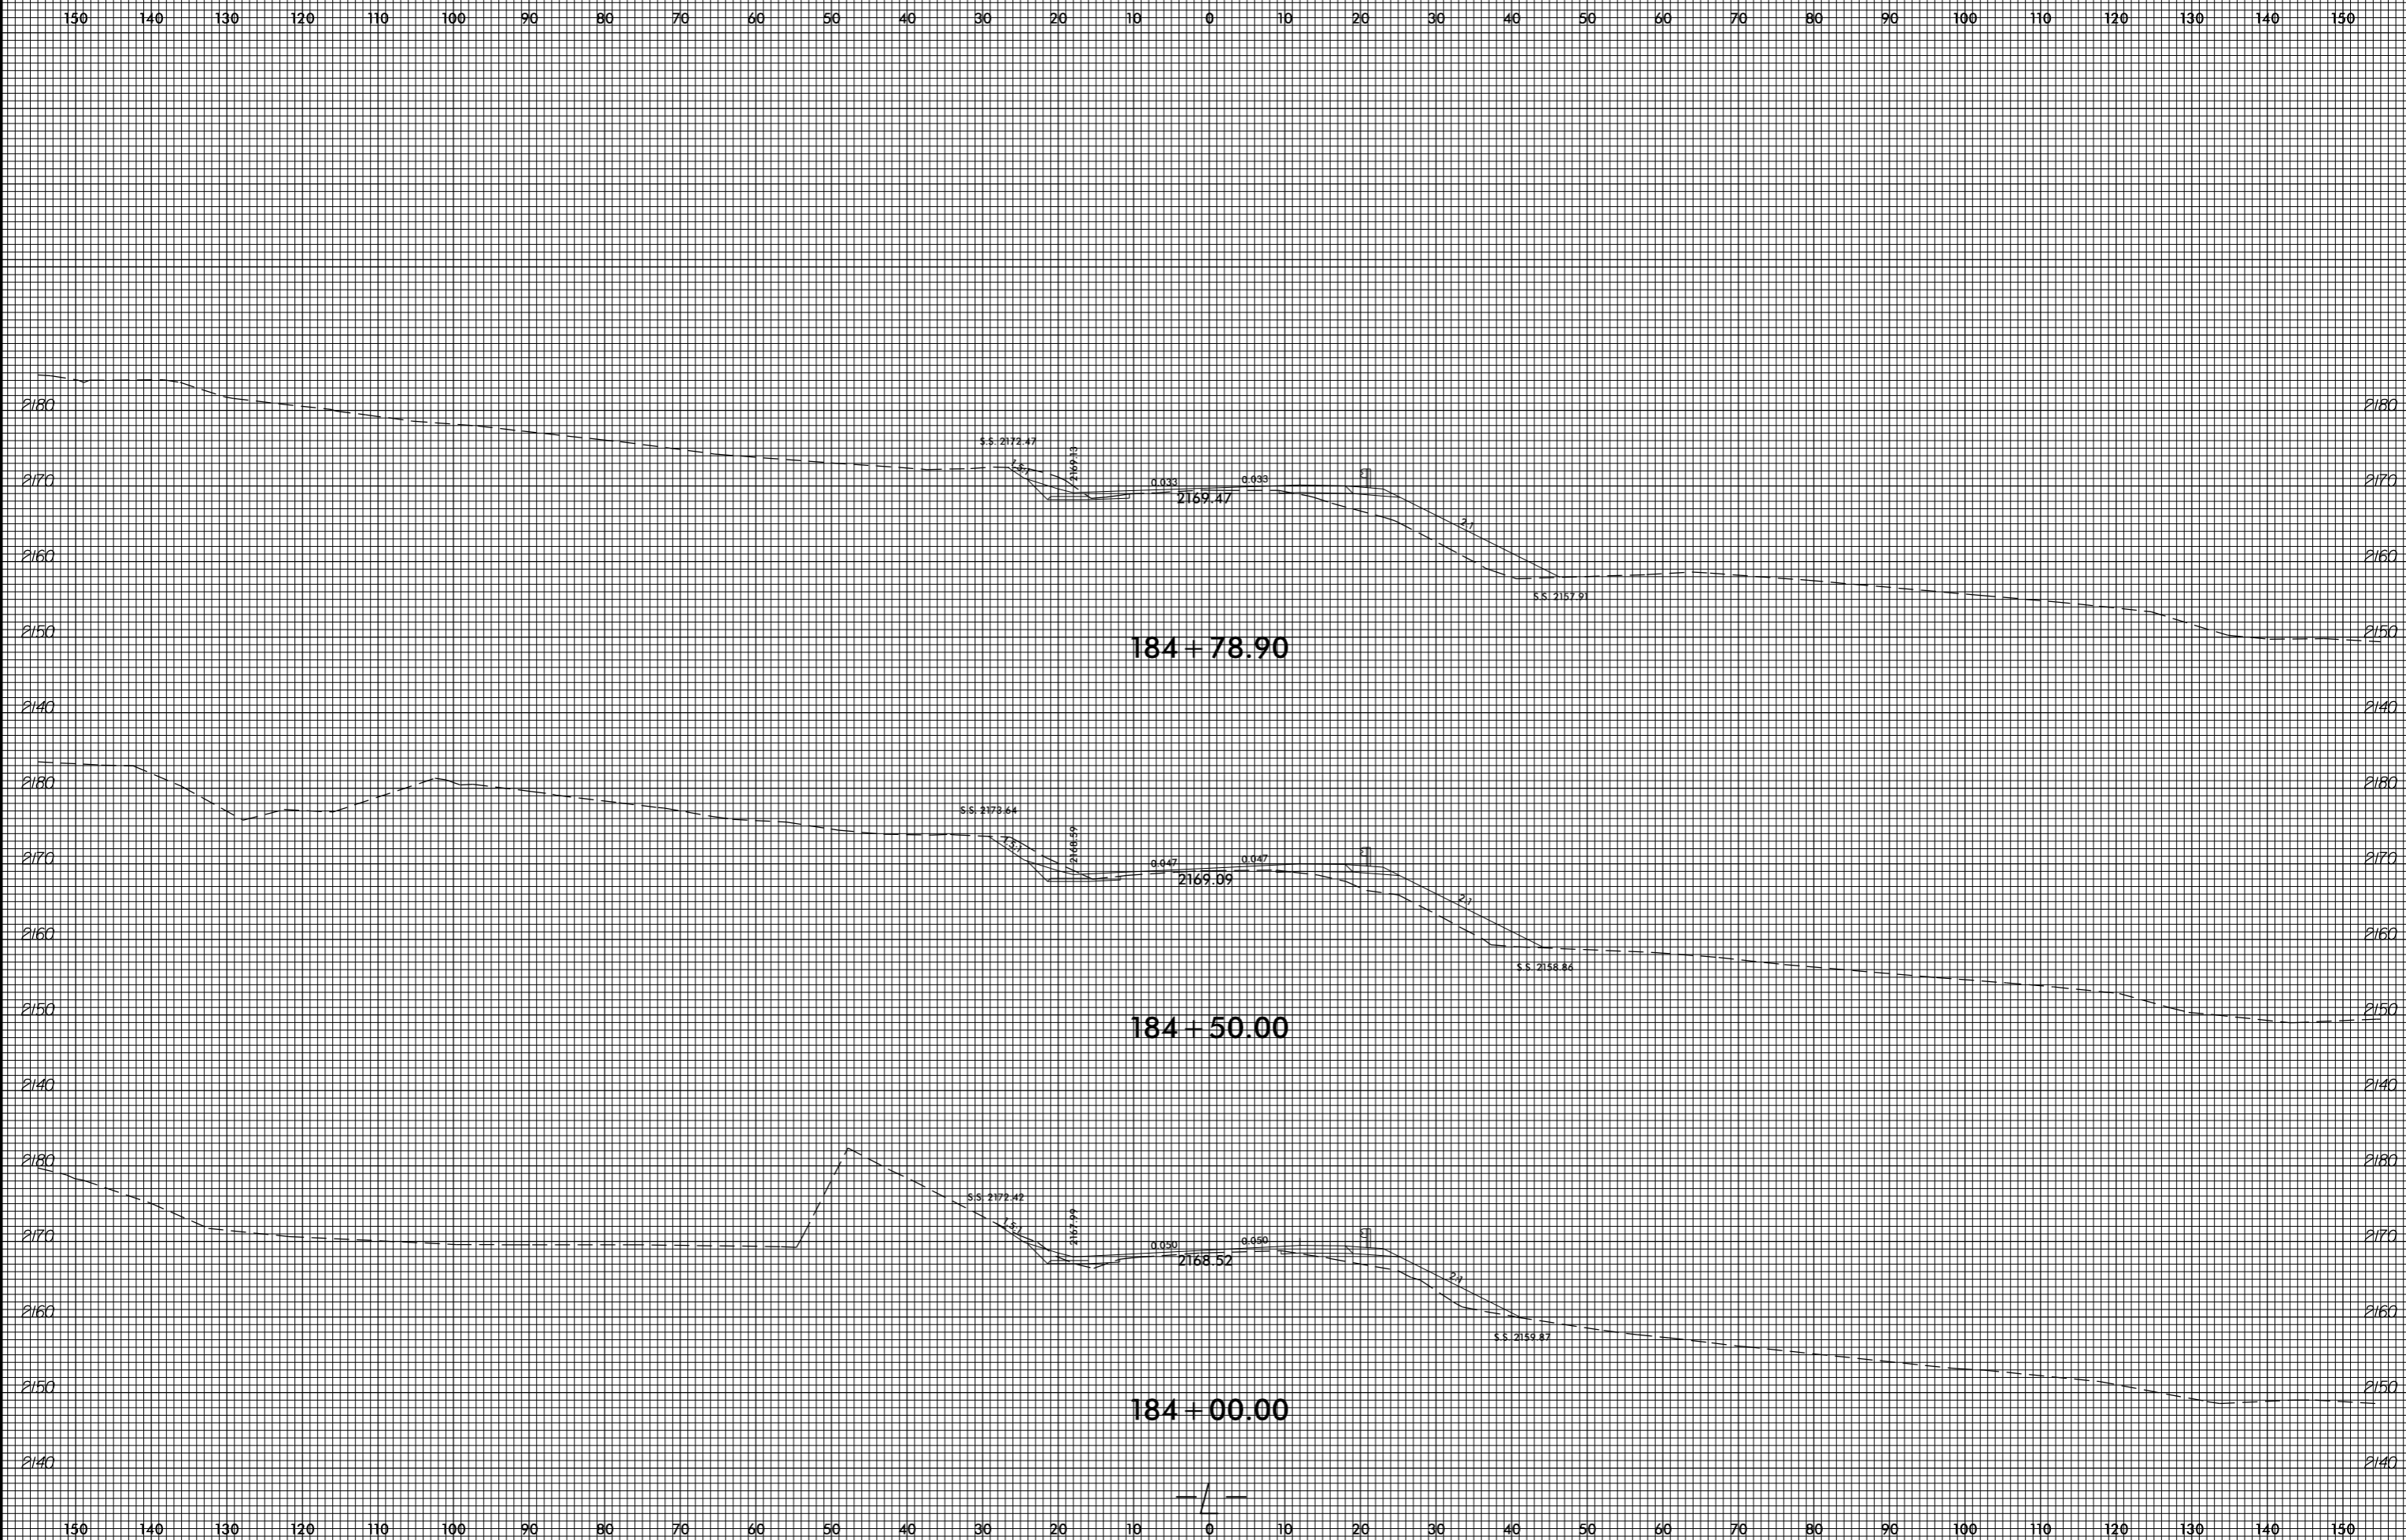


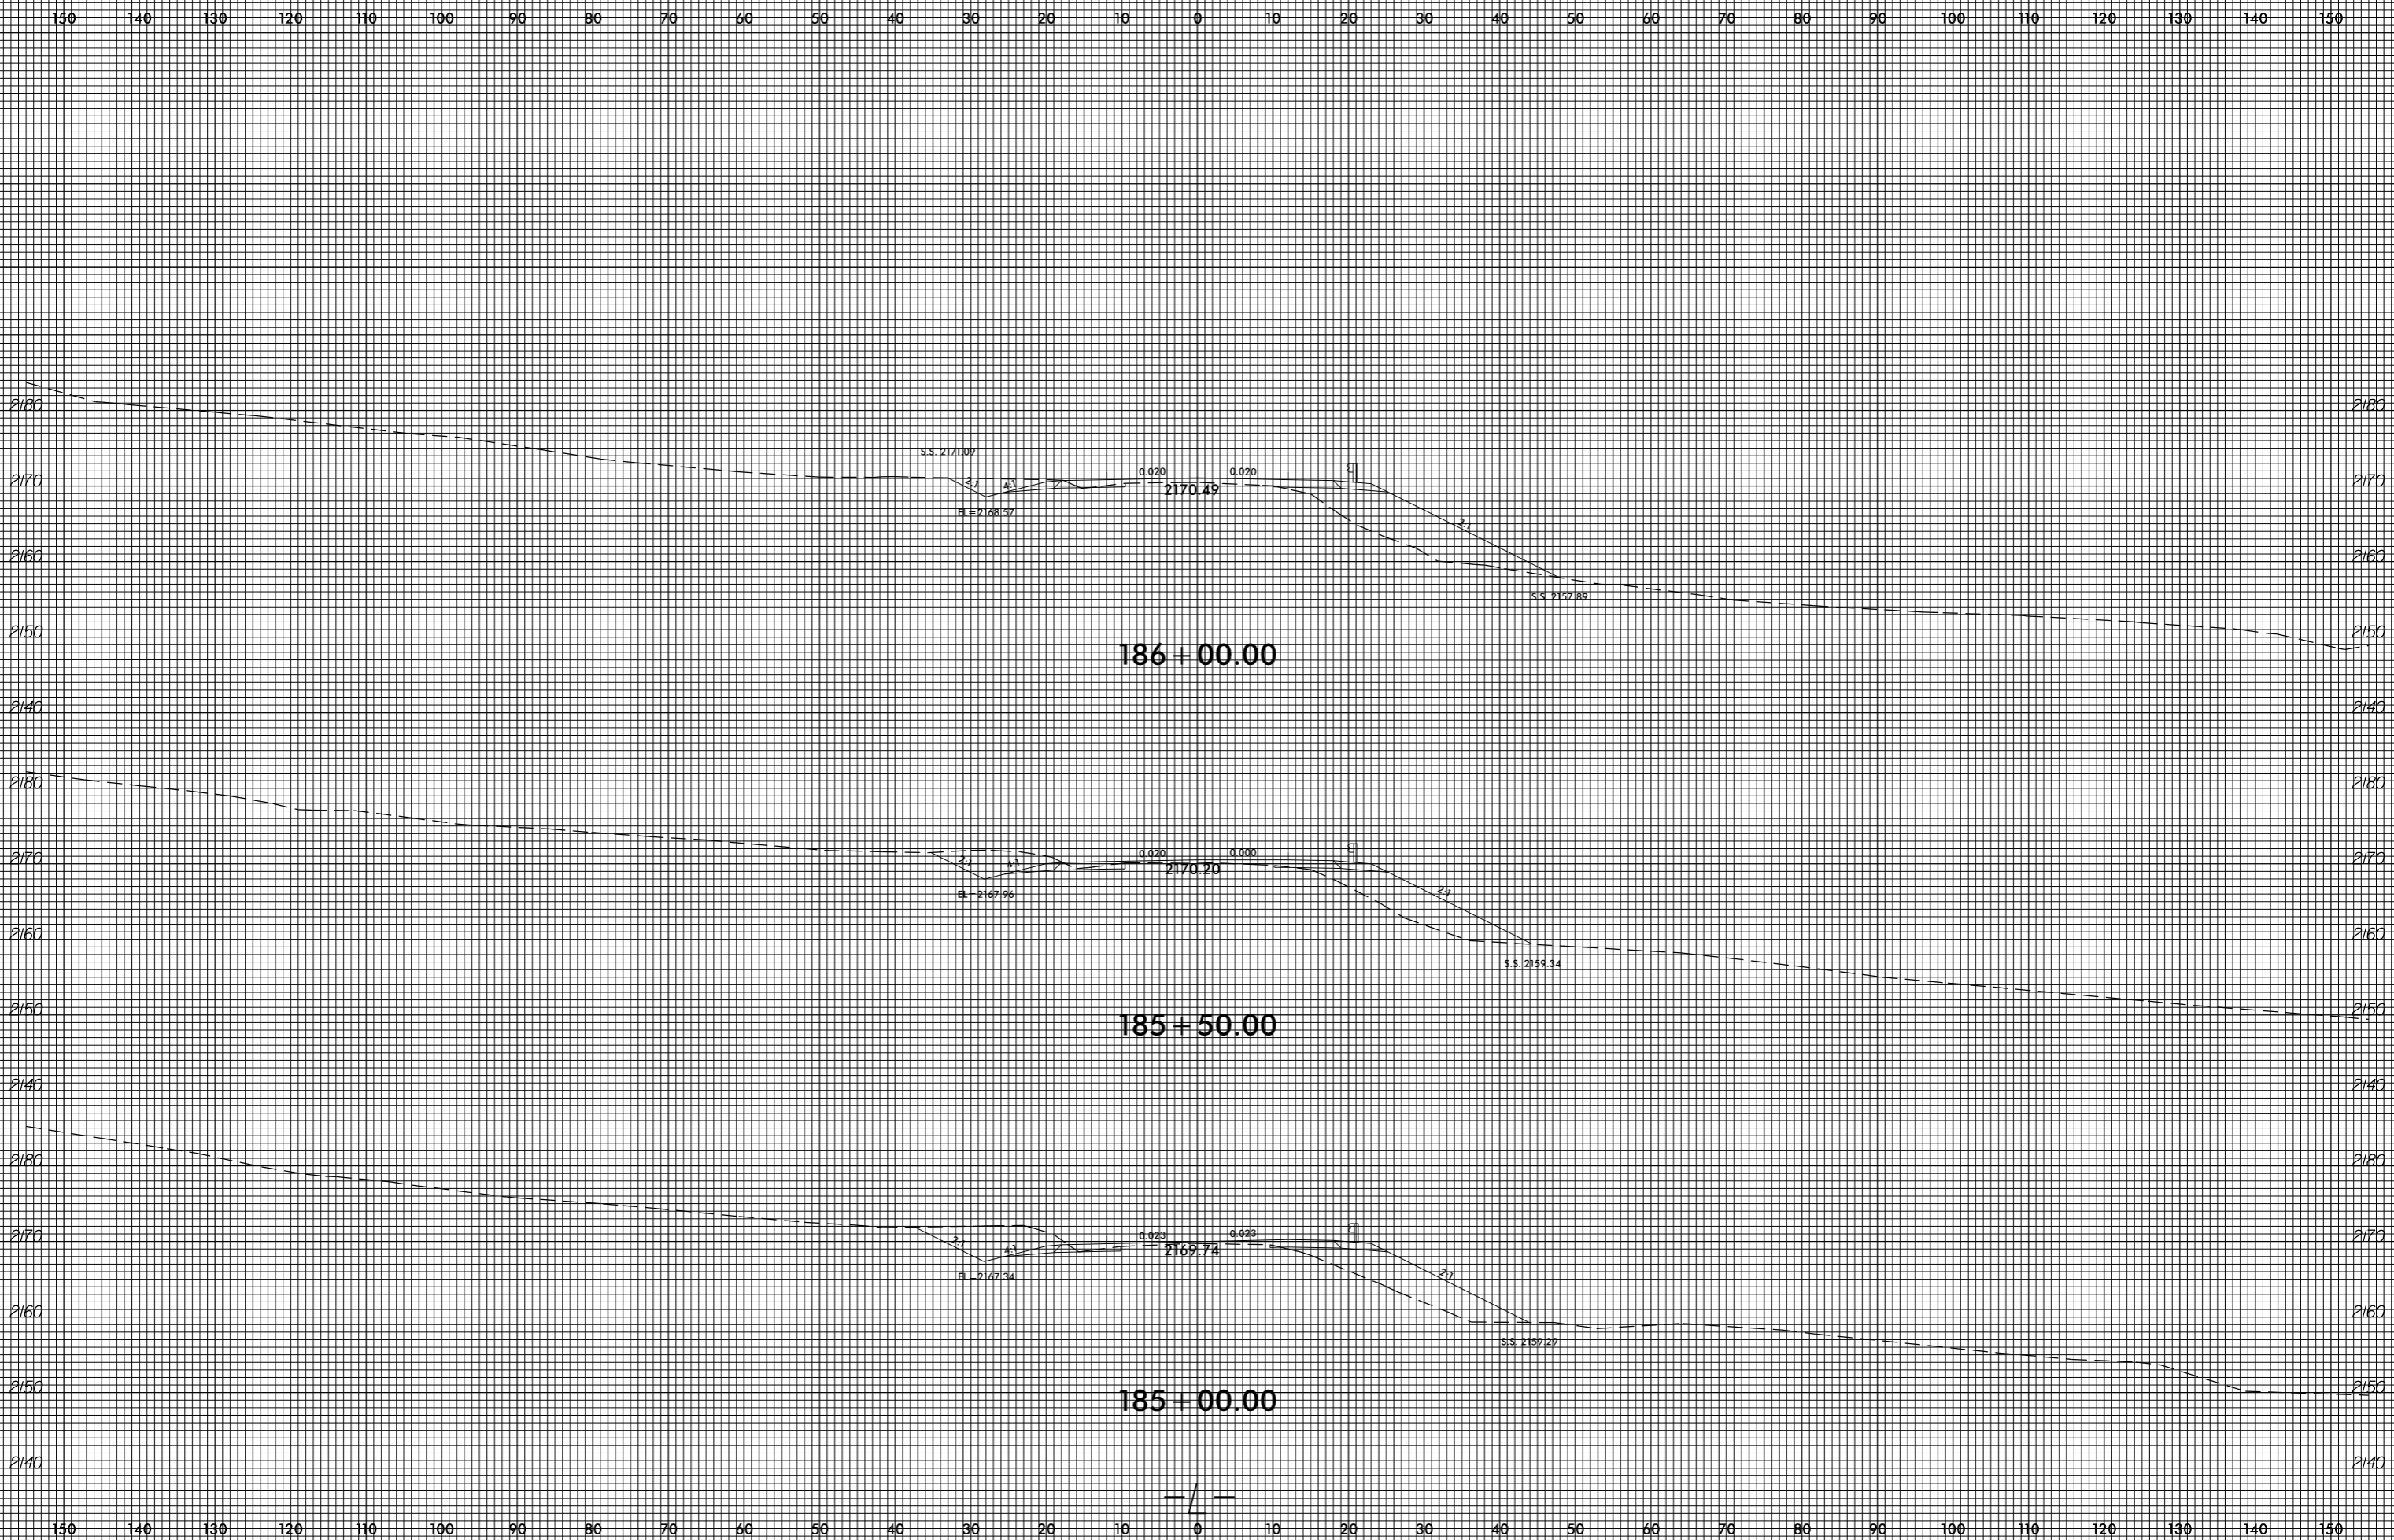

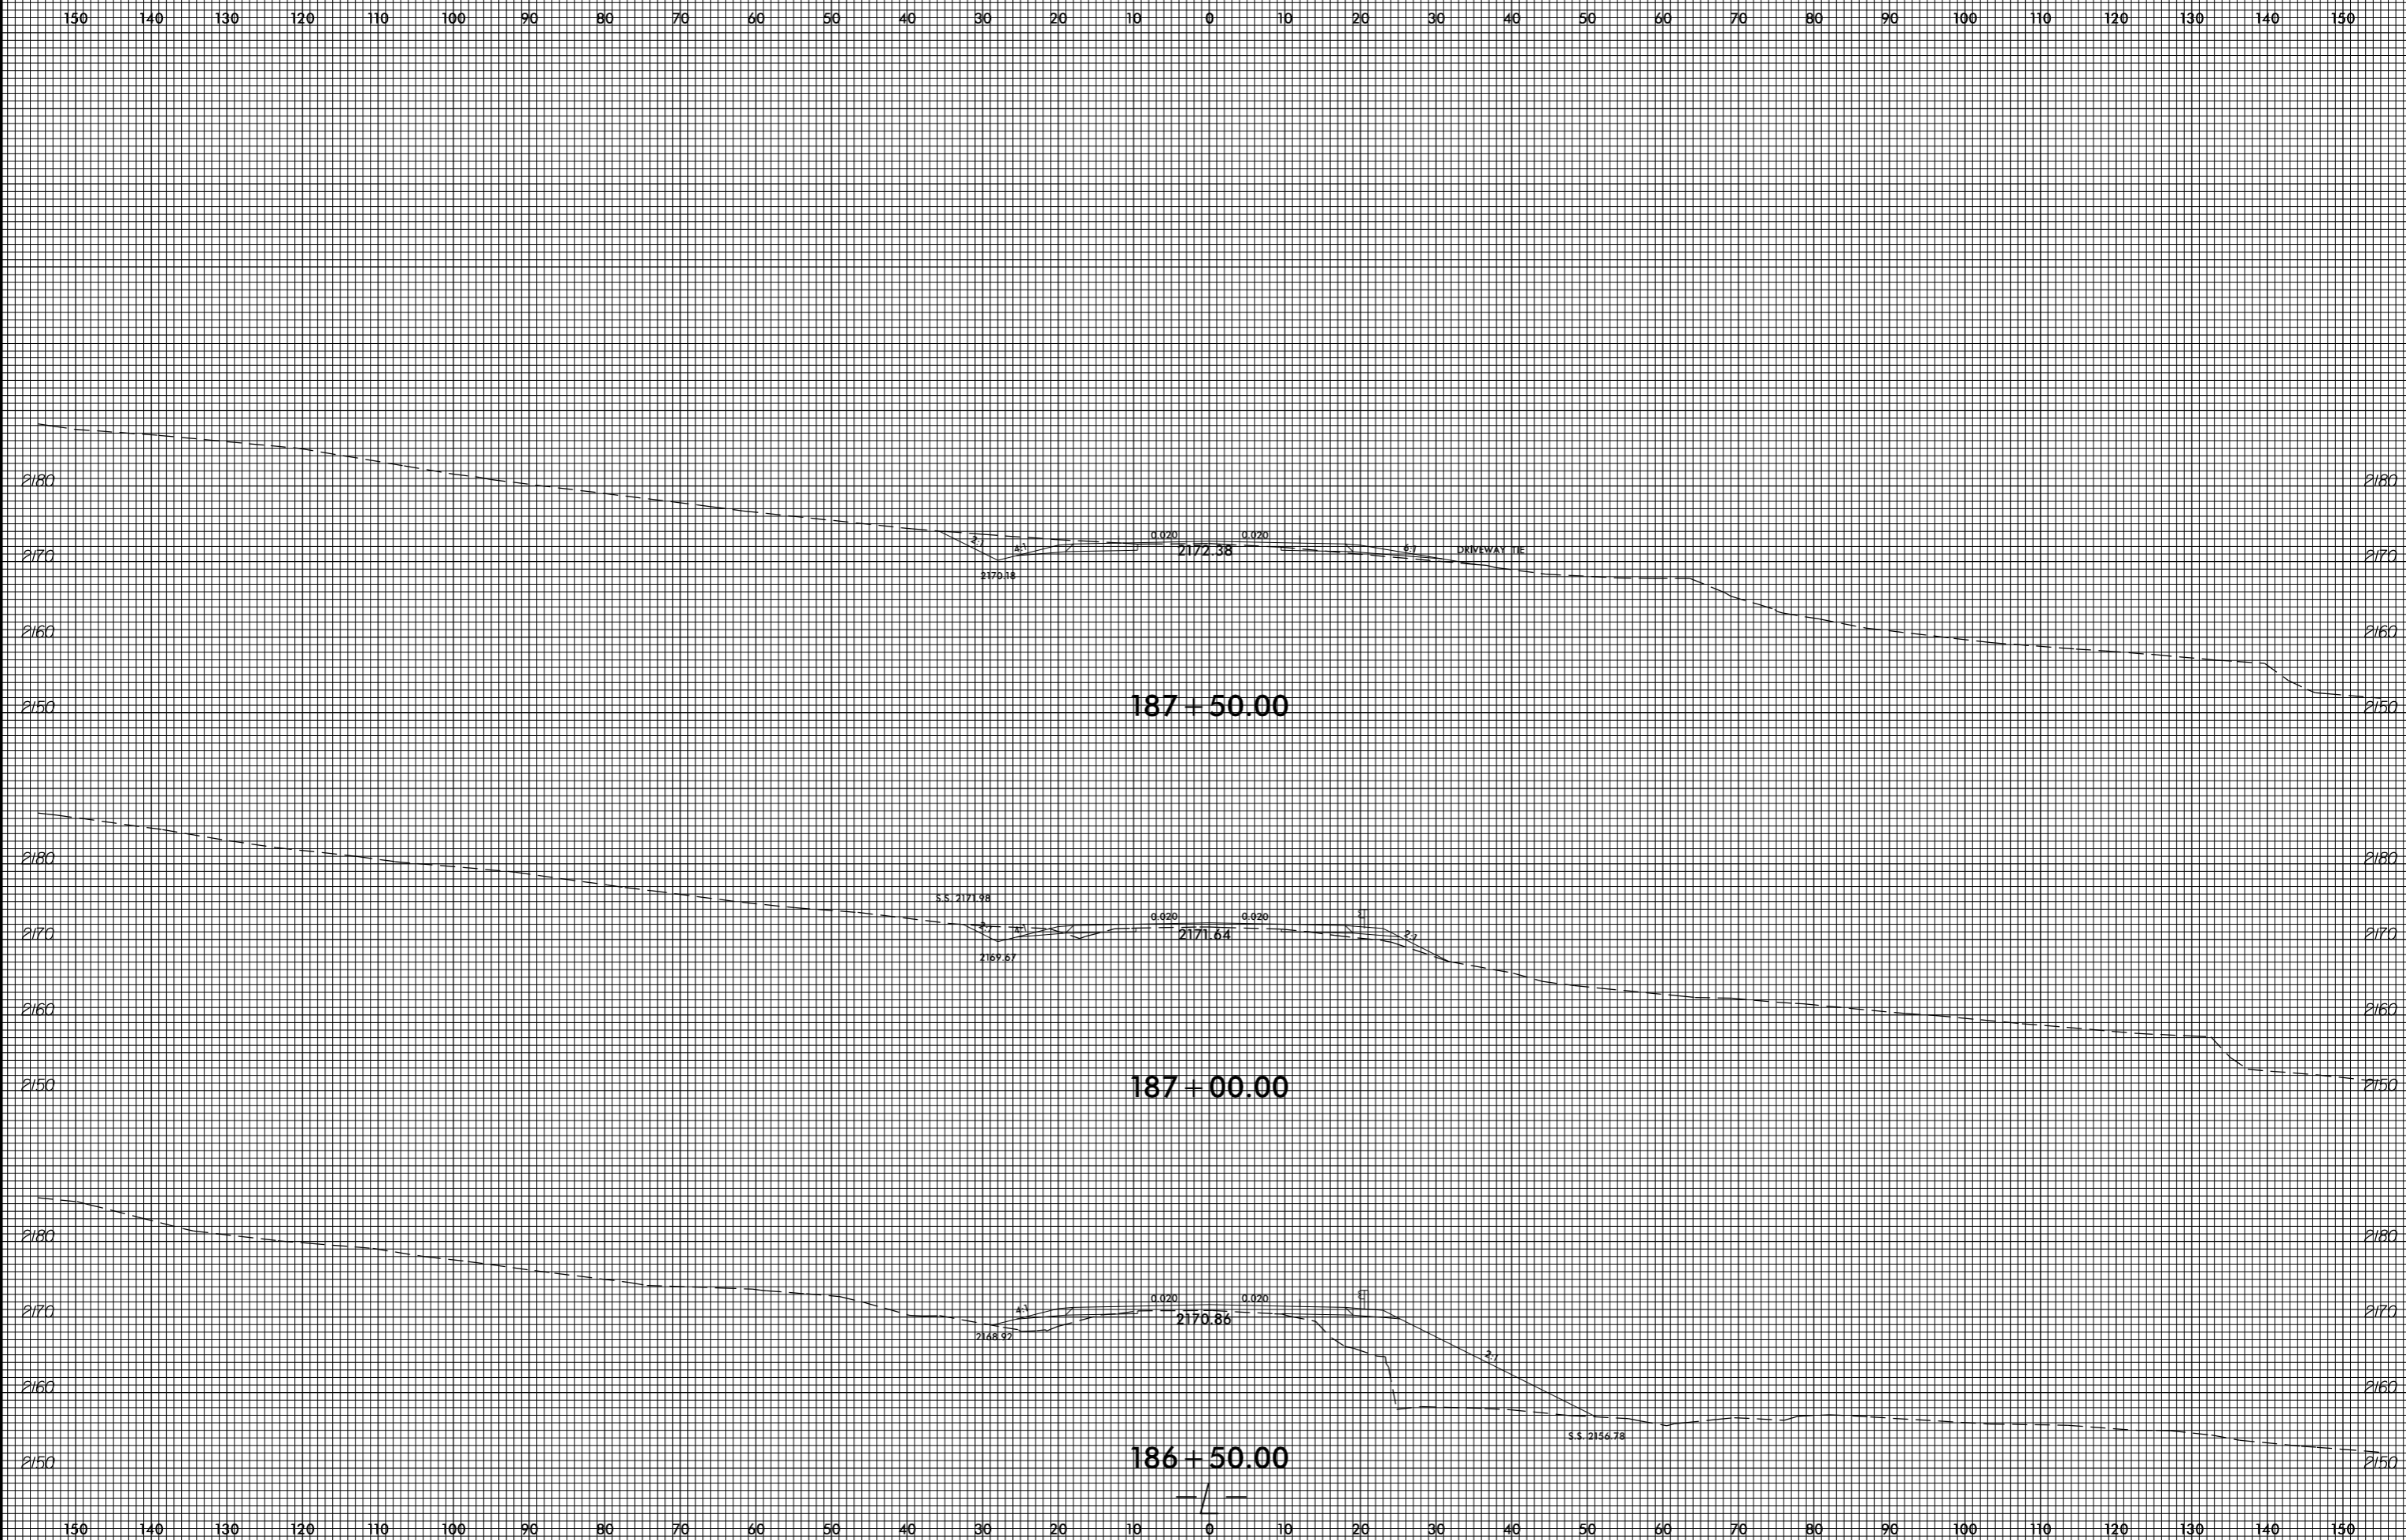


8/23/99

0 5 10	PROJ. REFERENCE NO. R-4753	SHEET NO. X-210
--------	-------------------------------	--------------------

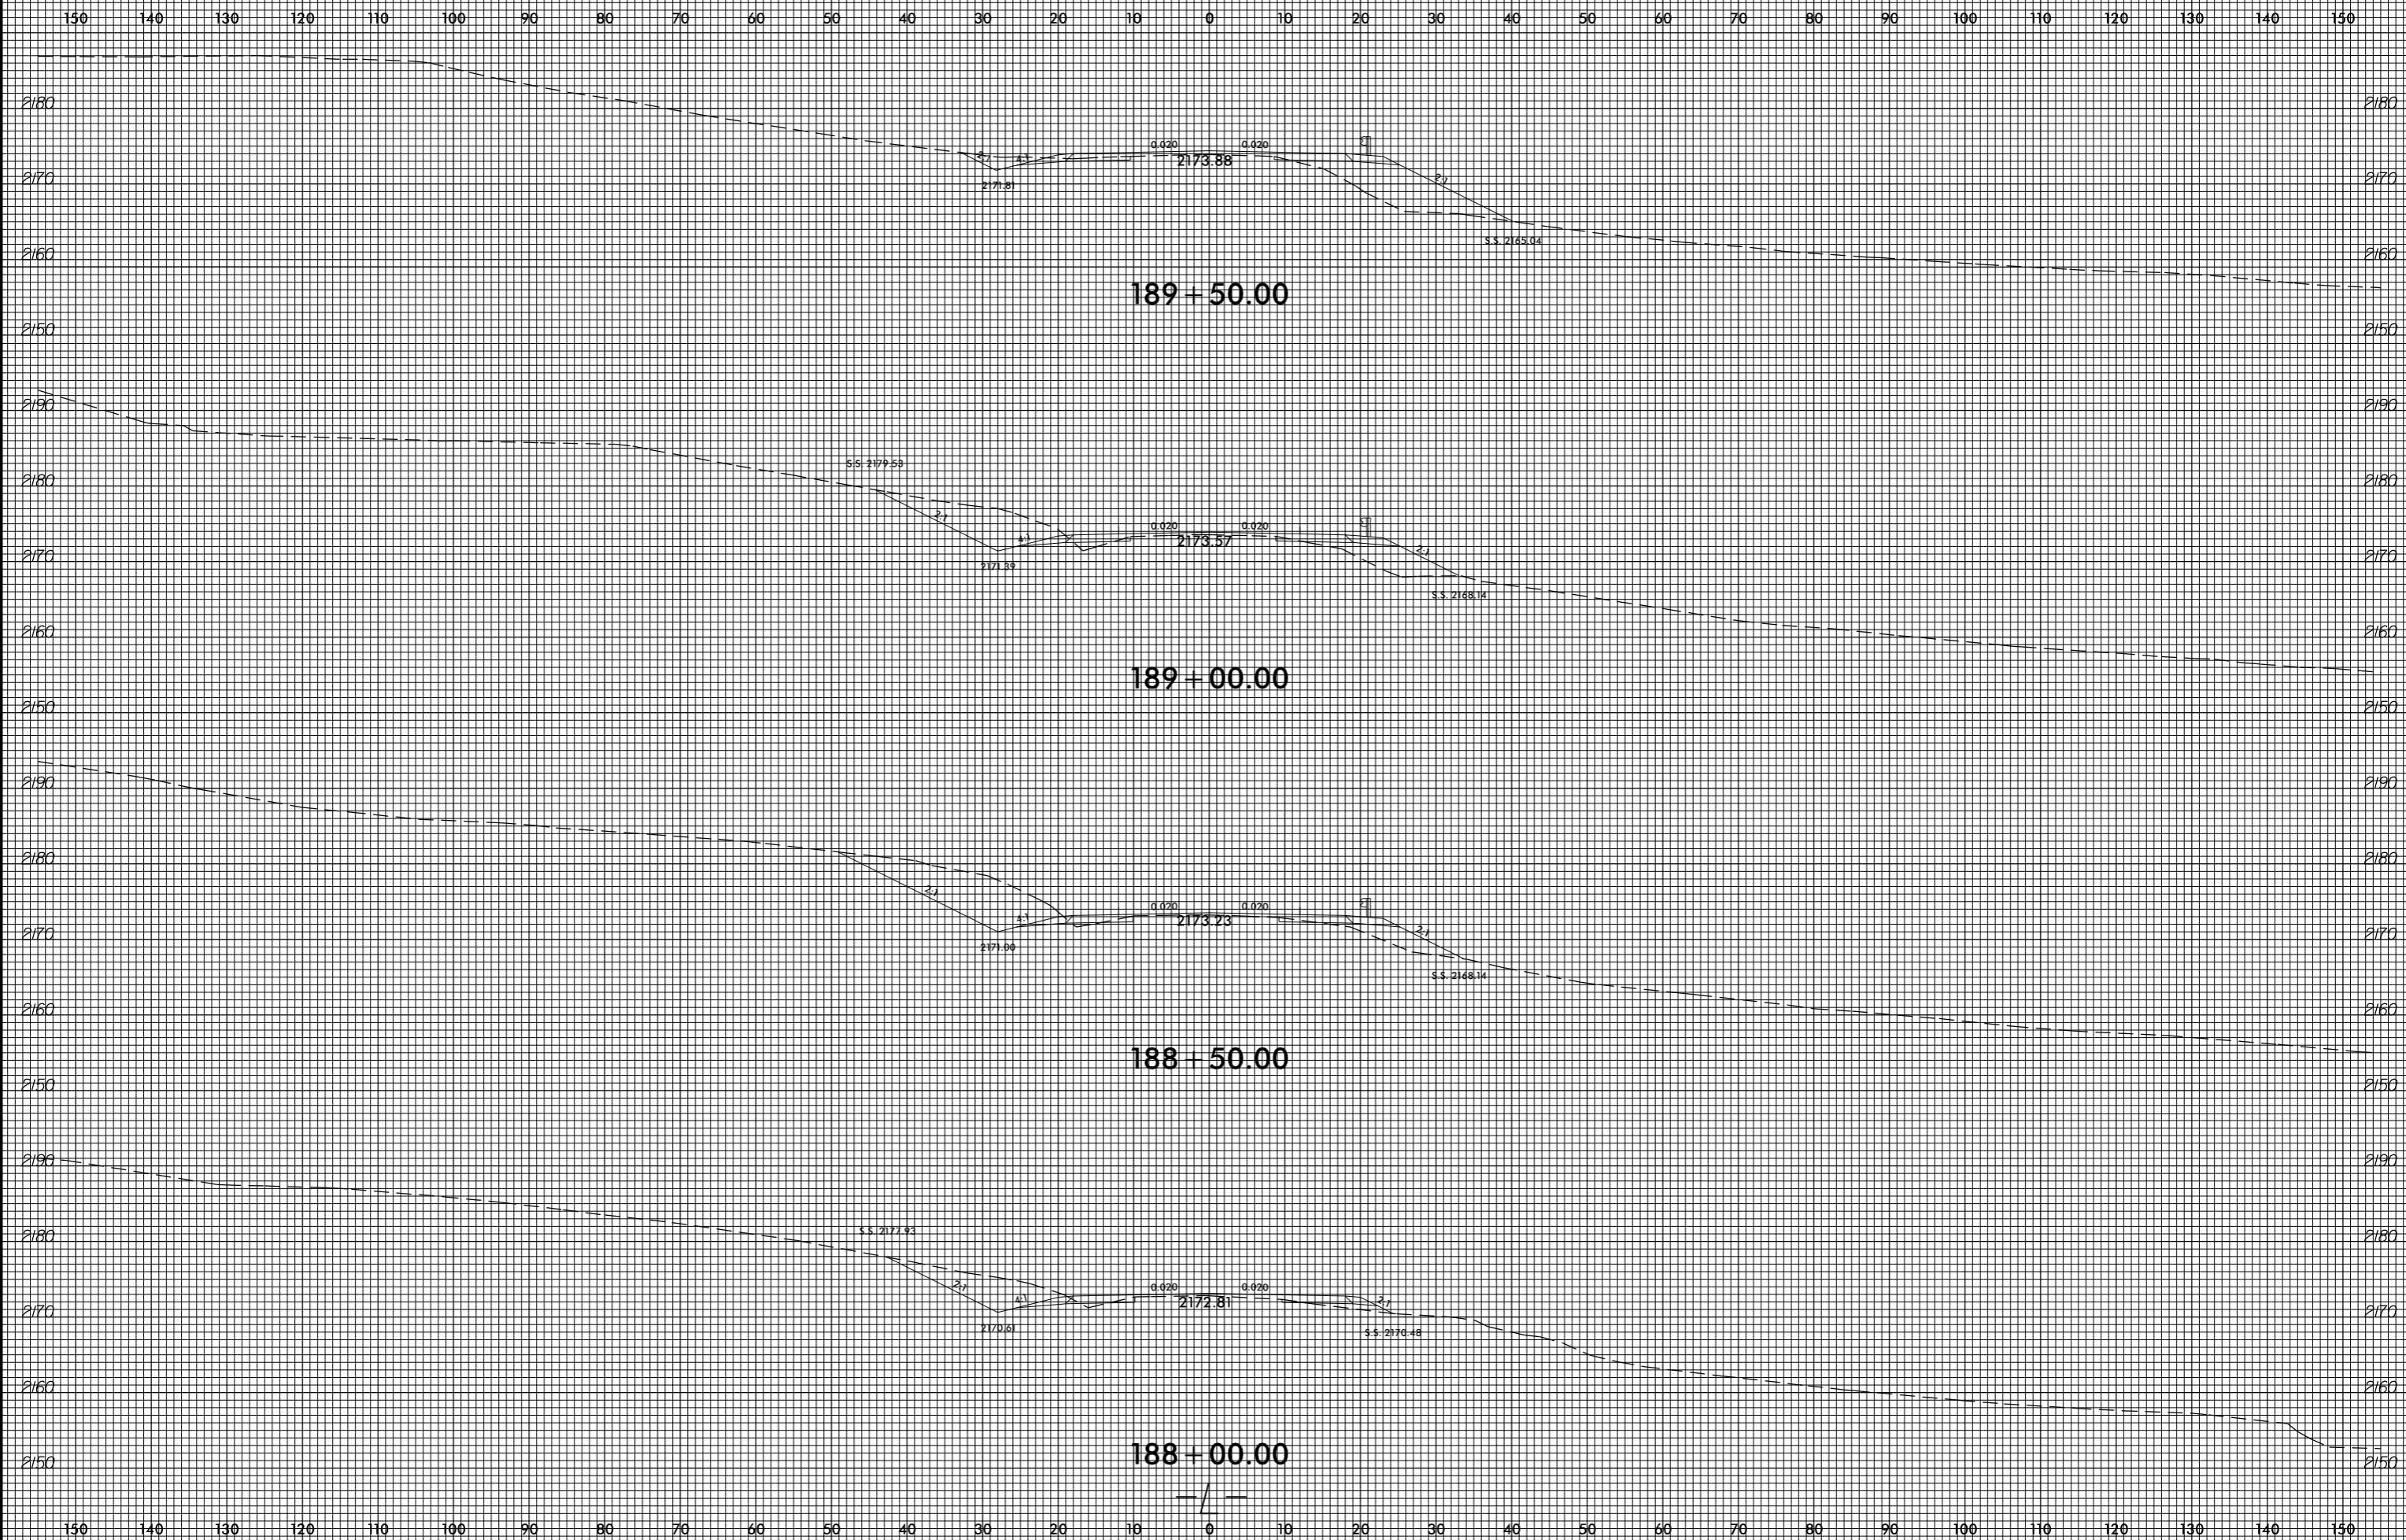


invalid expression
i:\xsc\14753.Rev_xpl.L.dgn
User: eers@stark

8/23/99

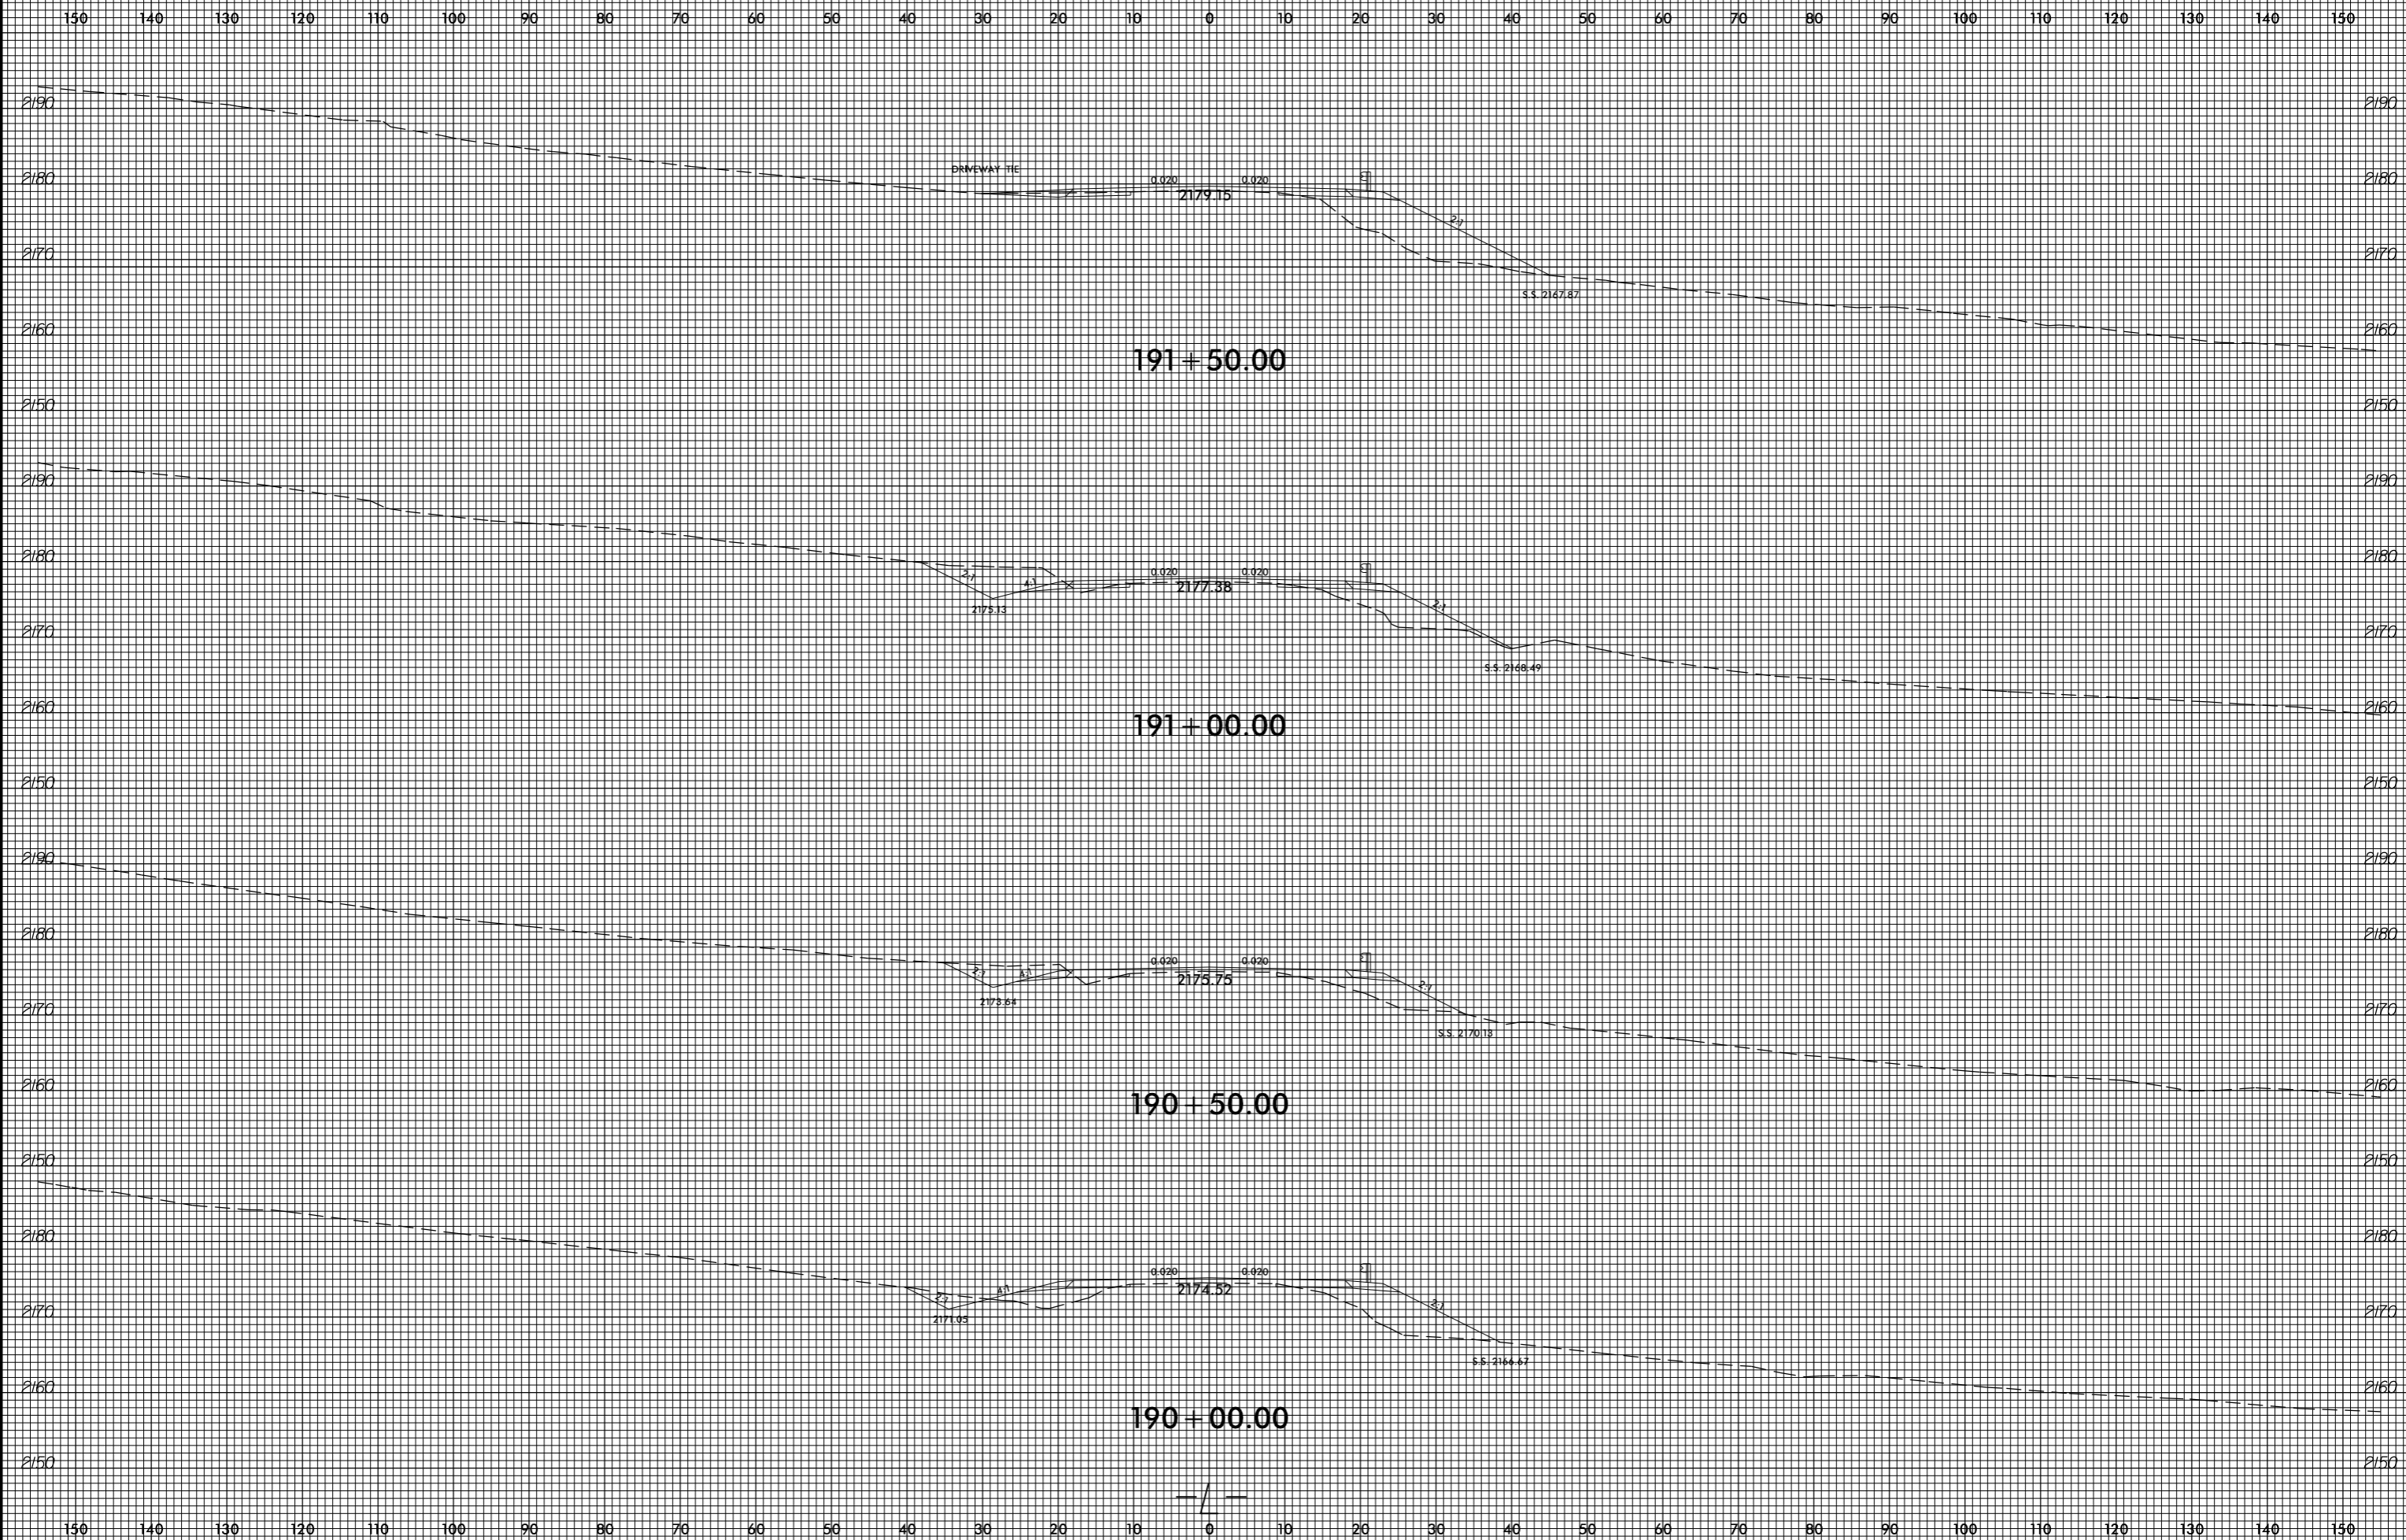


invalid expression
i:\xsc\14753_Rej...xp1.L.dgn
US:ET:perstamk


8/23/99

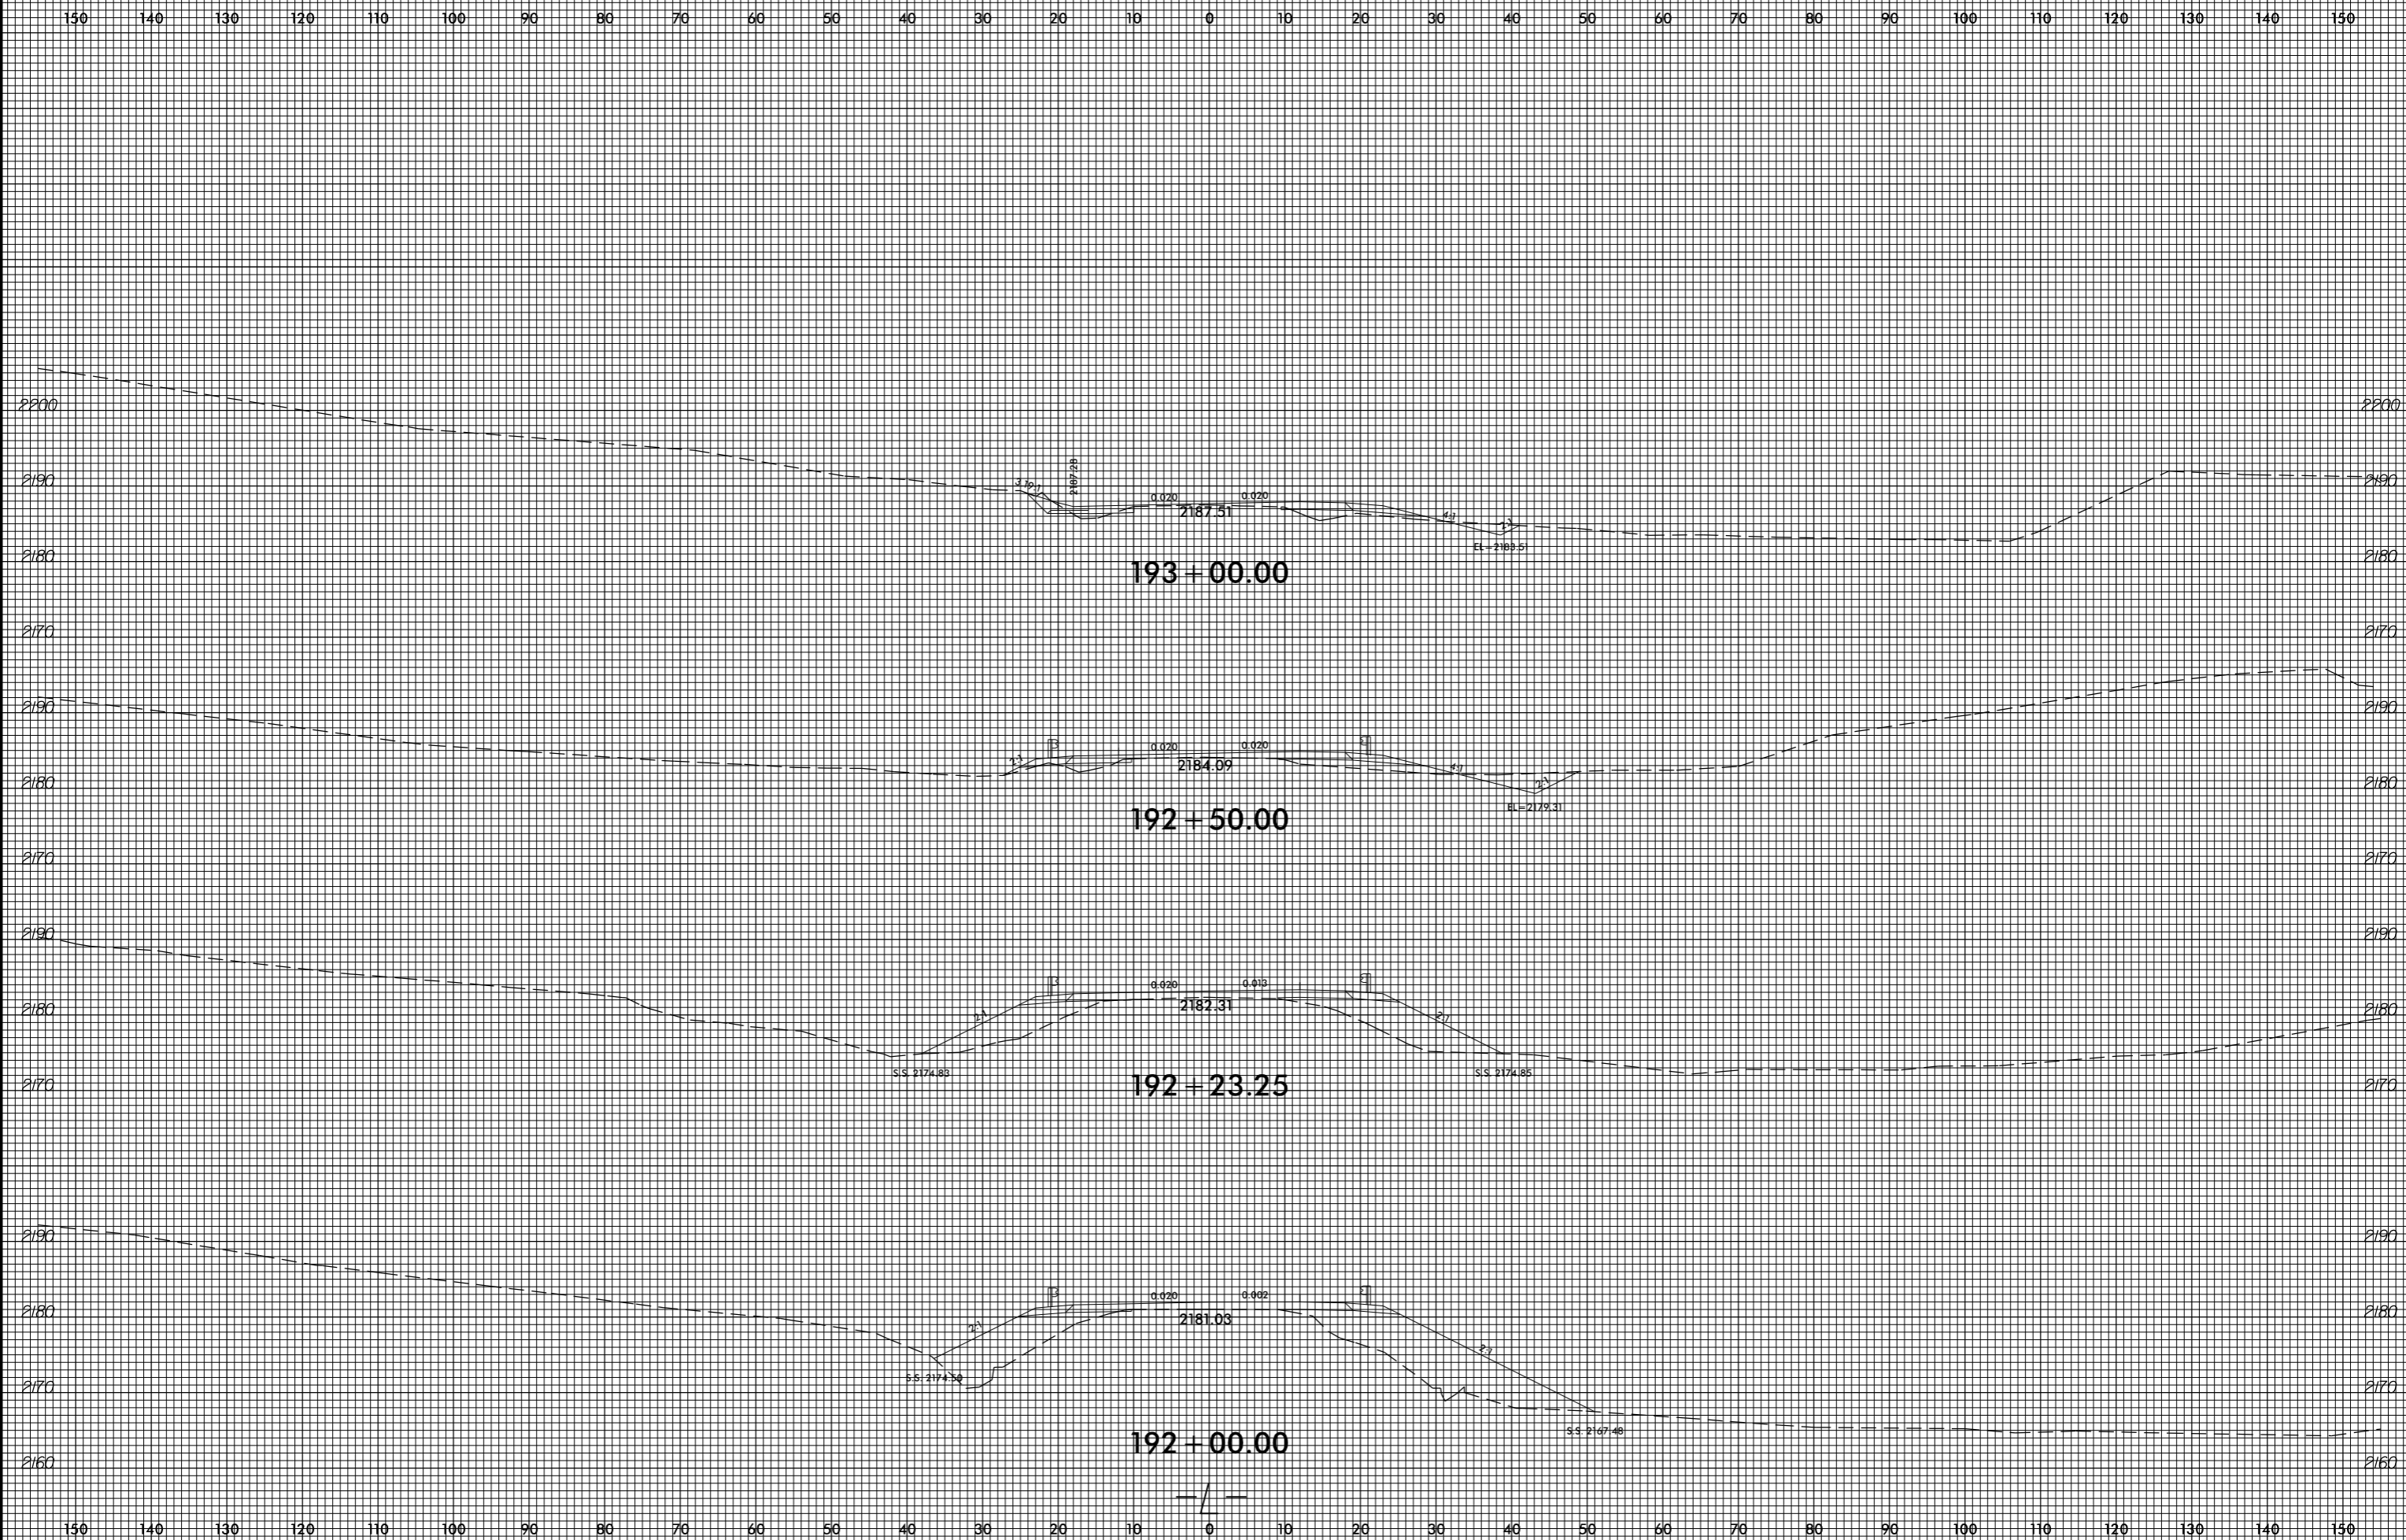

invalid expression
i:\xsc\14753\Rey_xpl.L.dgn
User: eers@stark

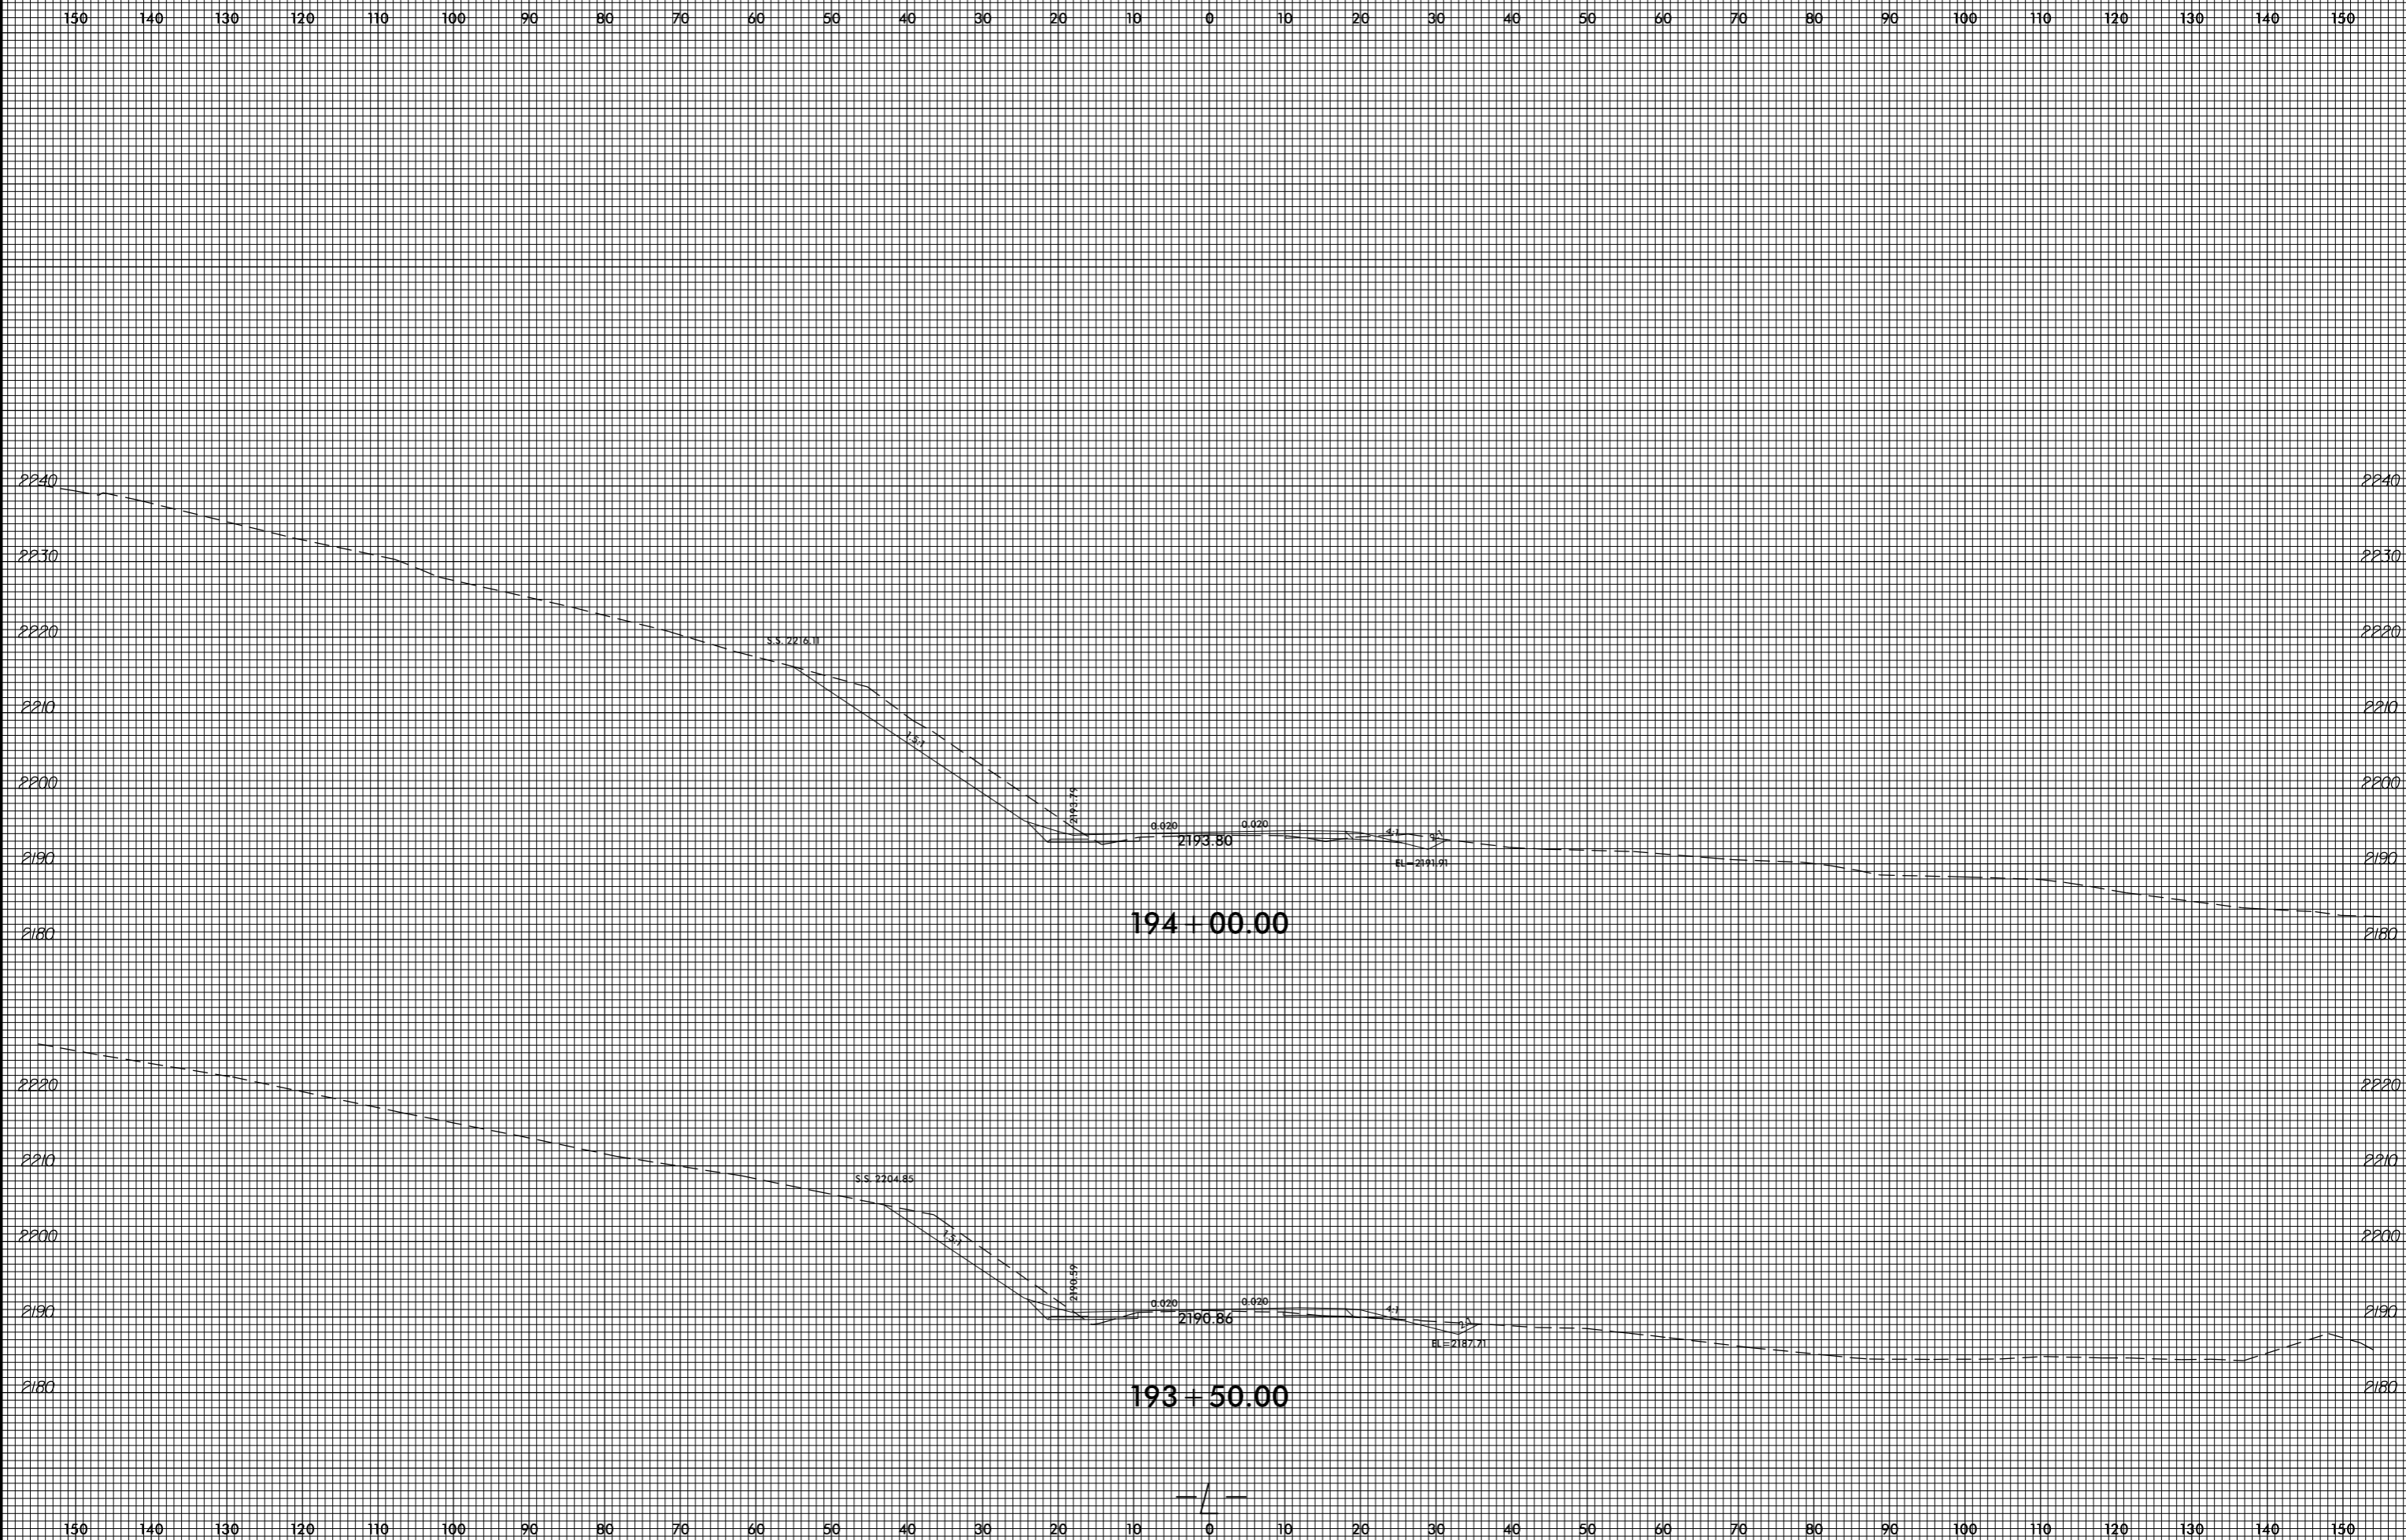


8/23/99

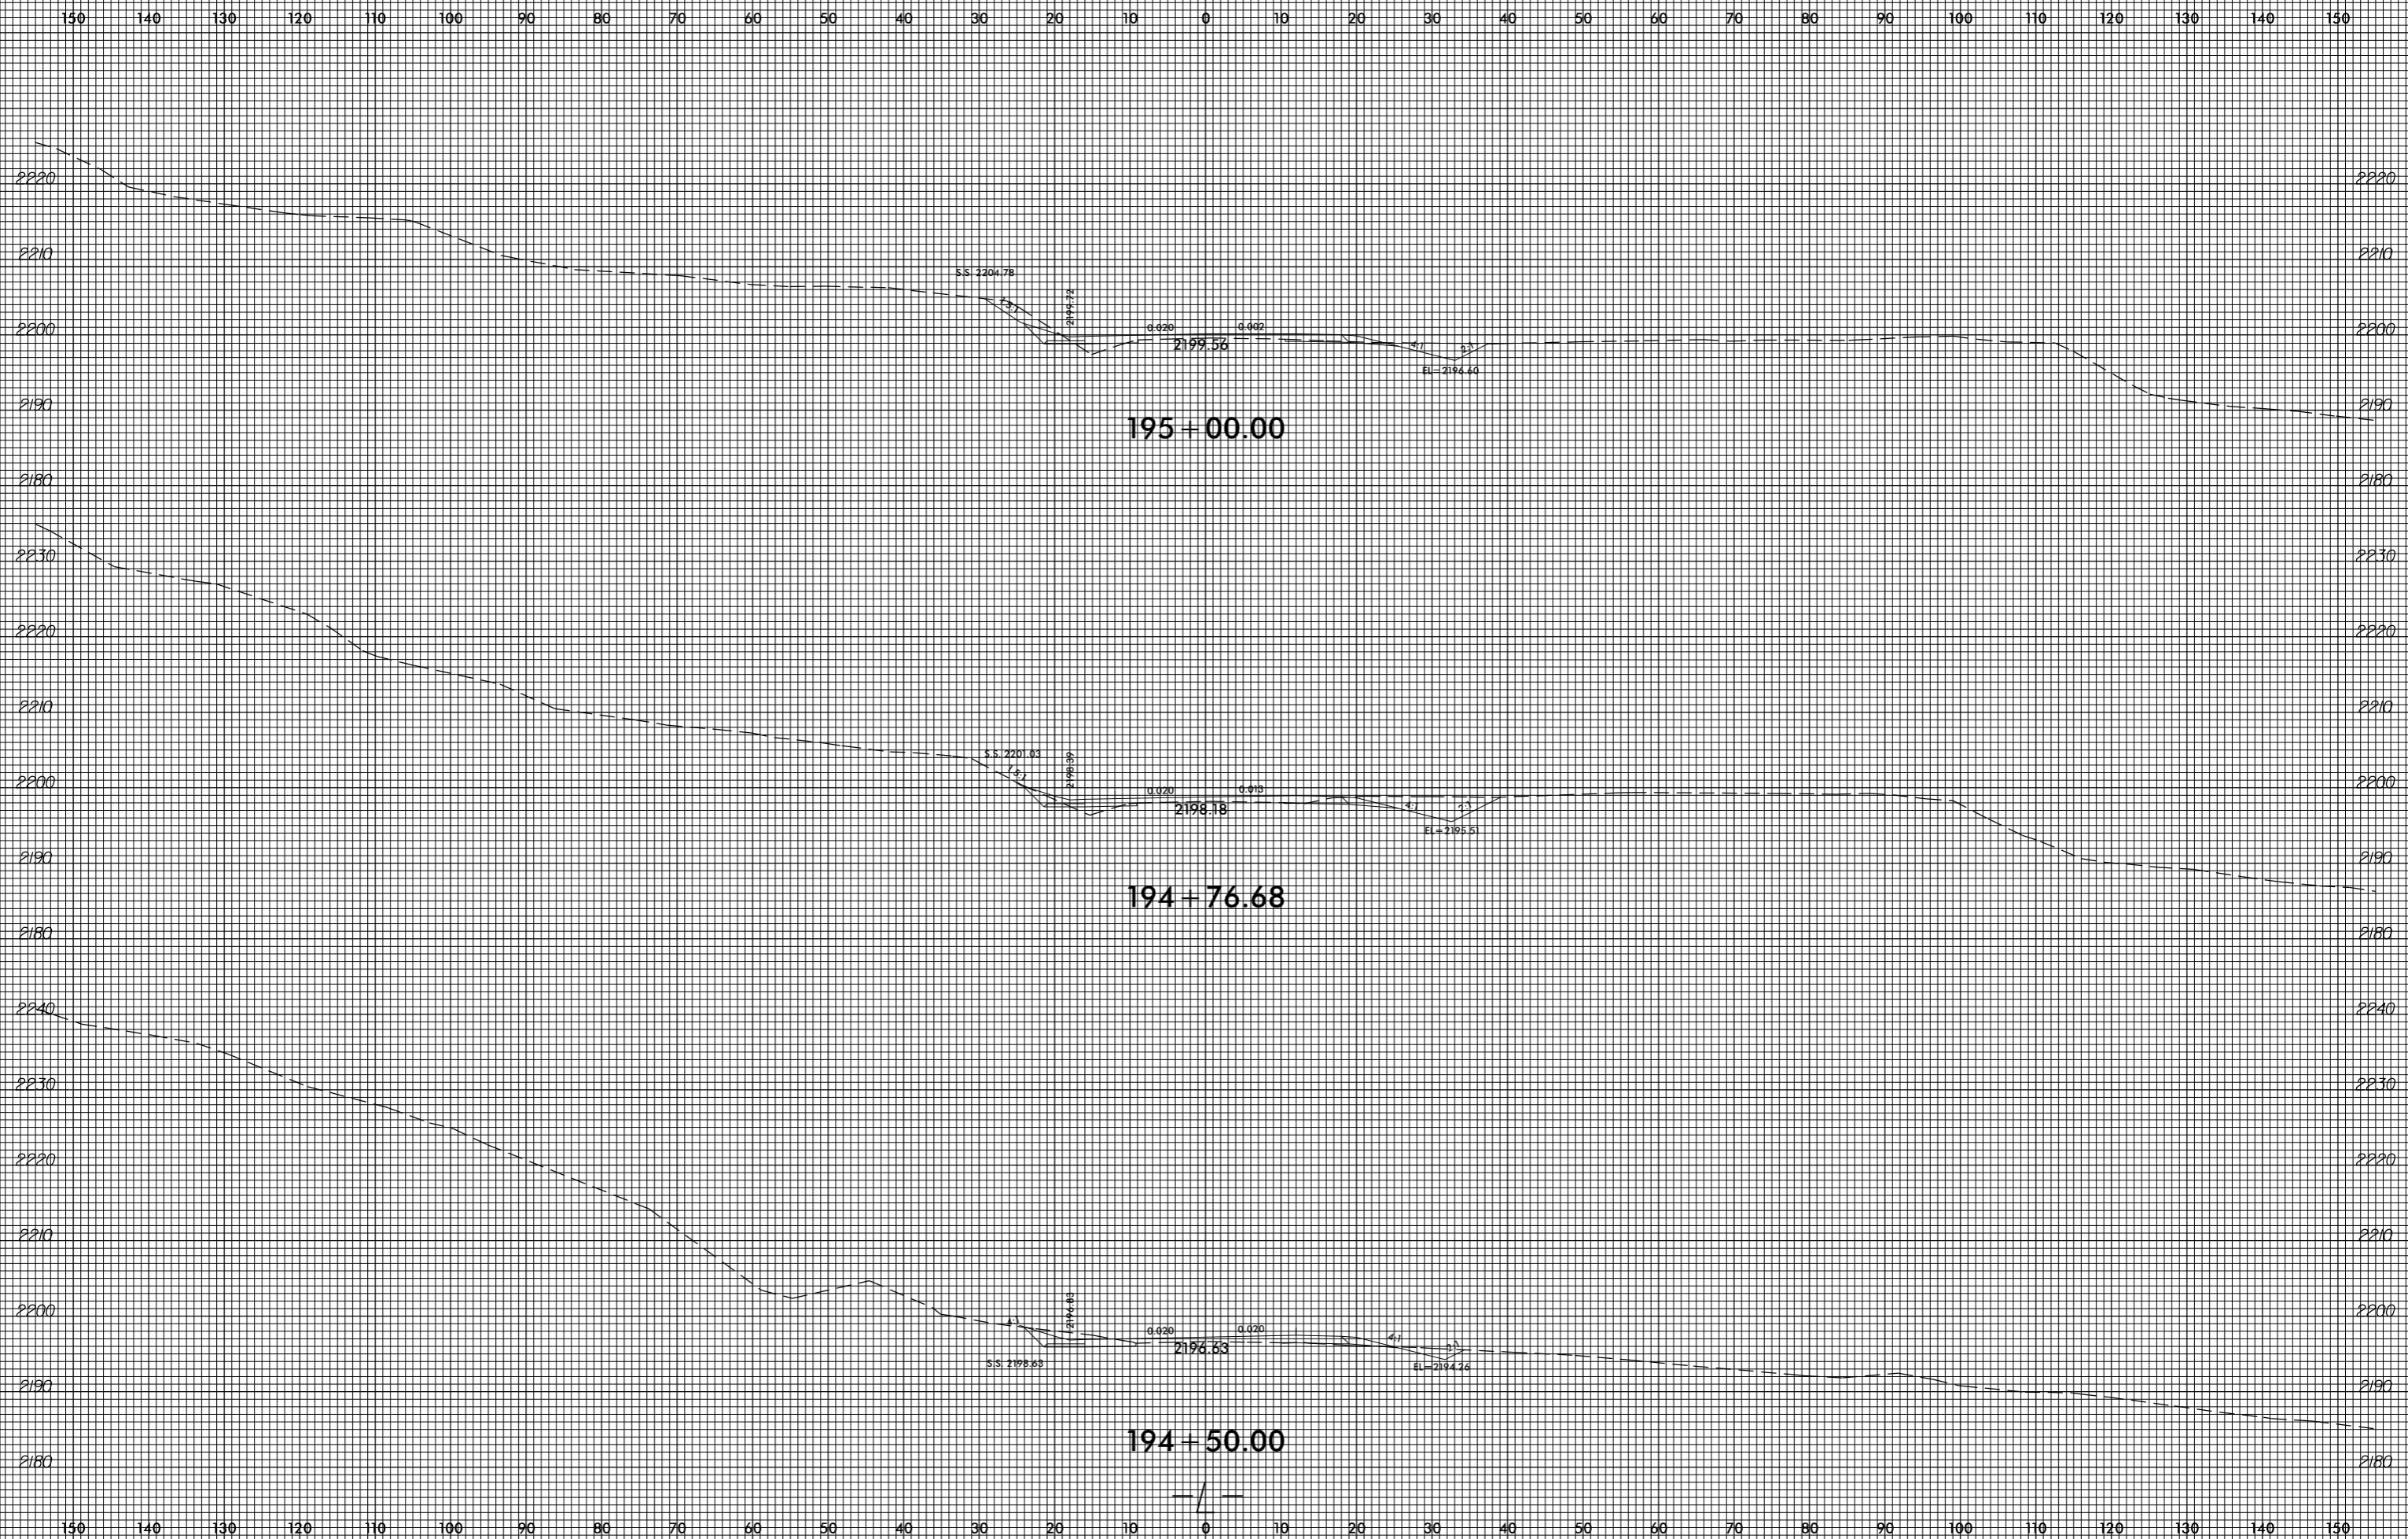

invalid expression
i:\xsc\14753.Rev...xp.L.dgn
US:ET:per:stamk


8/23/99

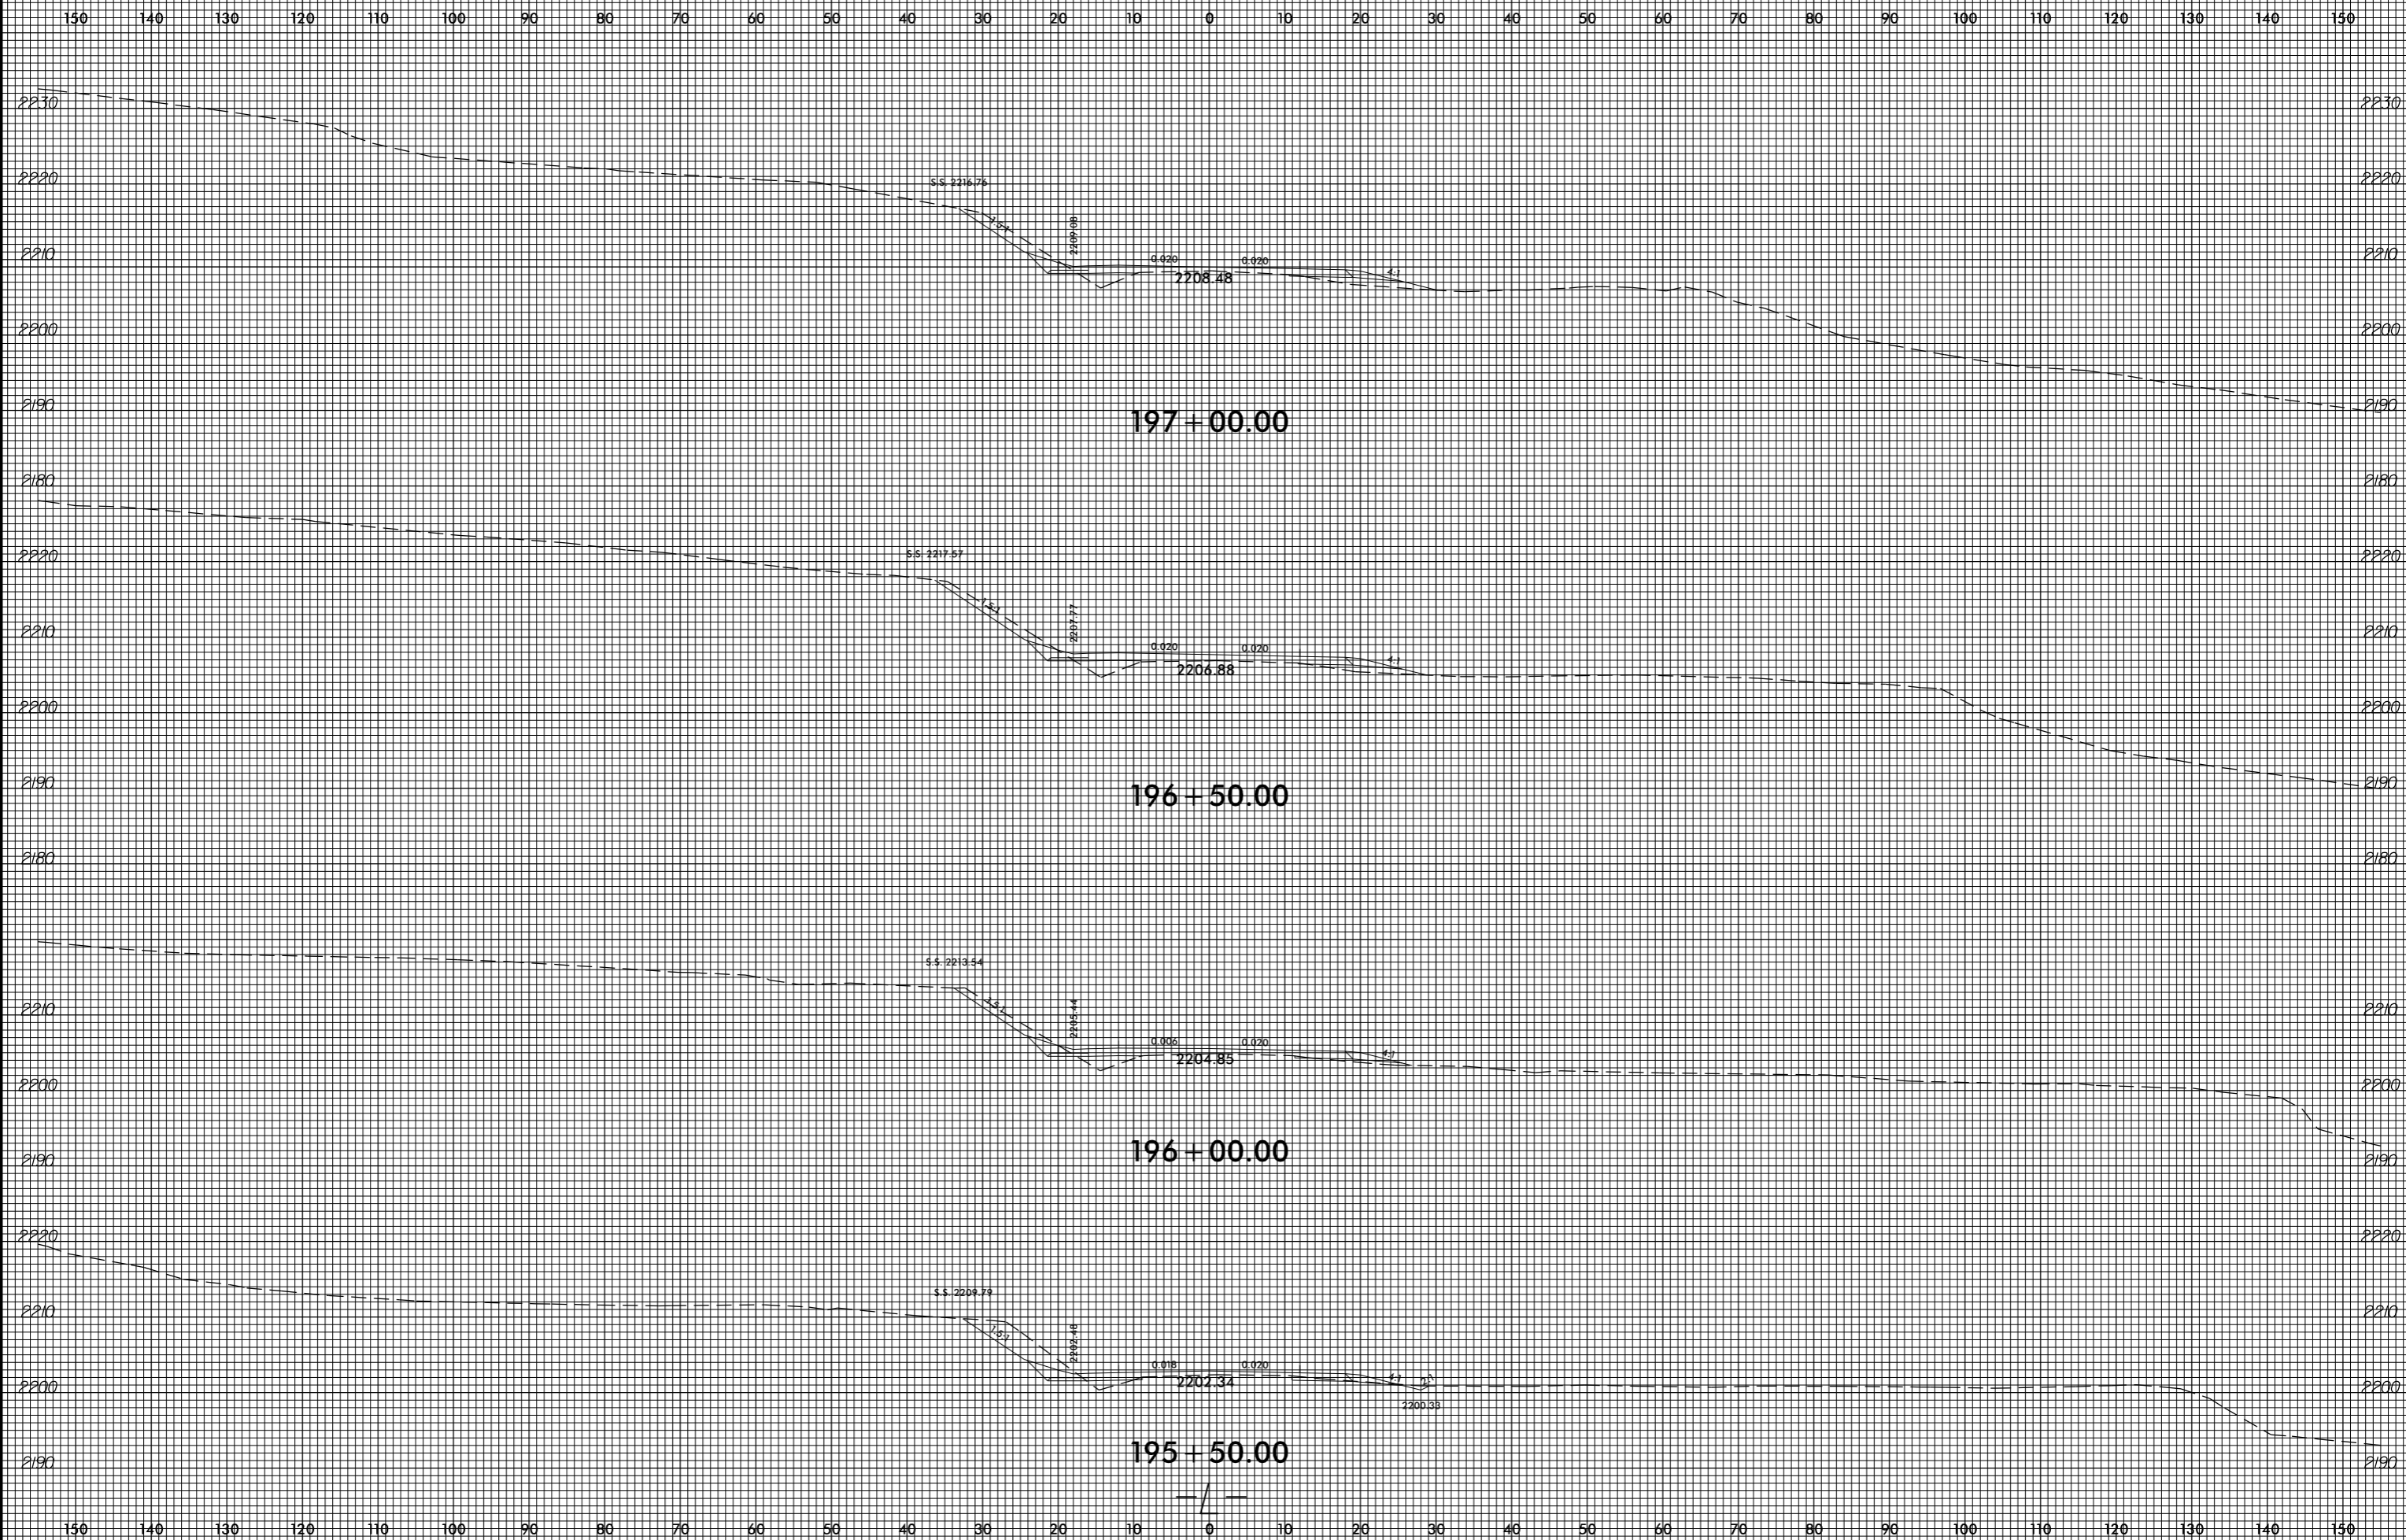


invalid expression
i:\Xsc\4753_Rev\xp1.L.dgn
User: eers@stark

8/23/99


0 5 10	PROJ. REFERENCE NO. R-4753	SHEET NO. X-216
--------	-------------------------------	--------------------

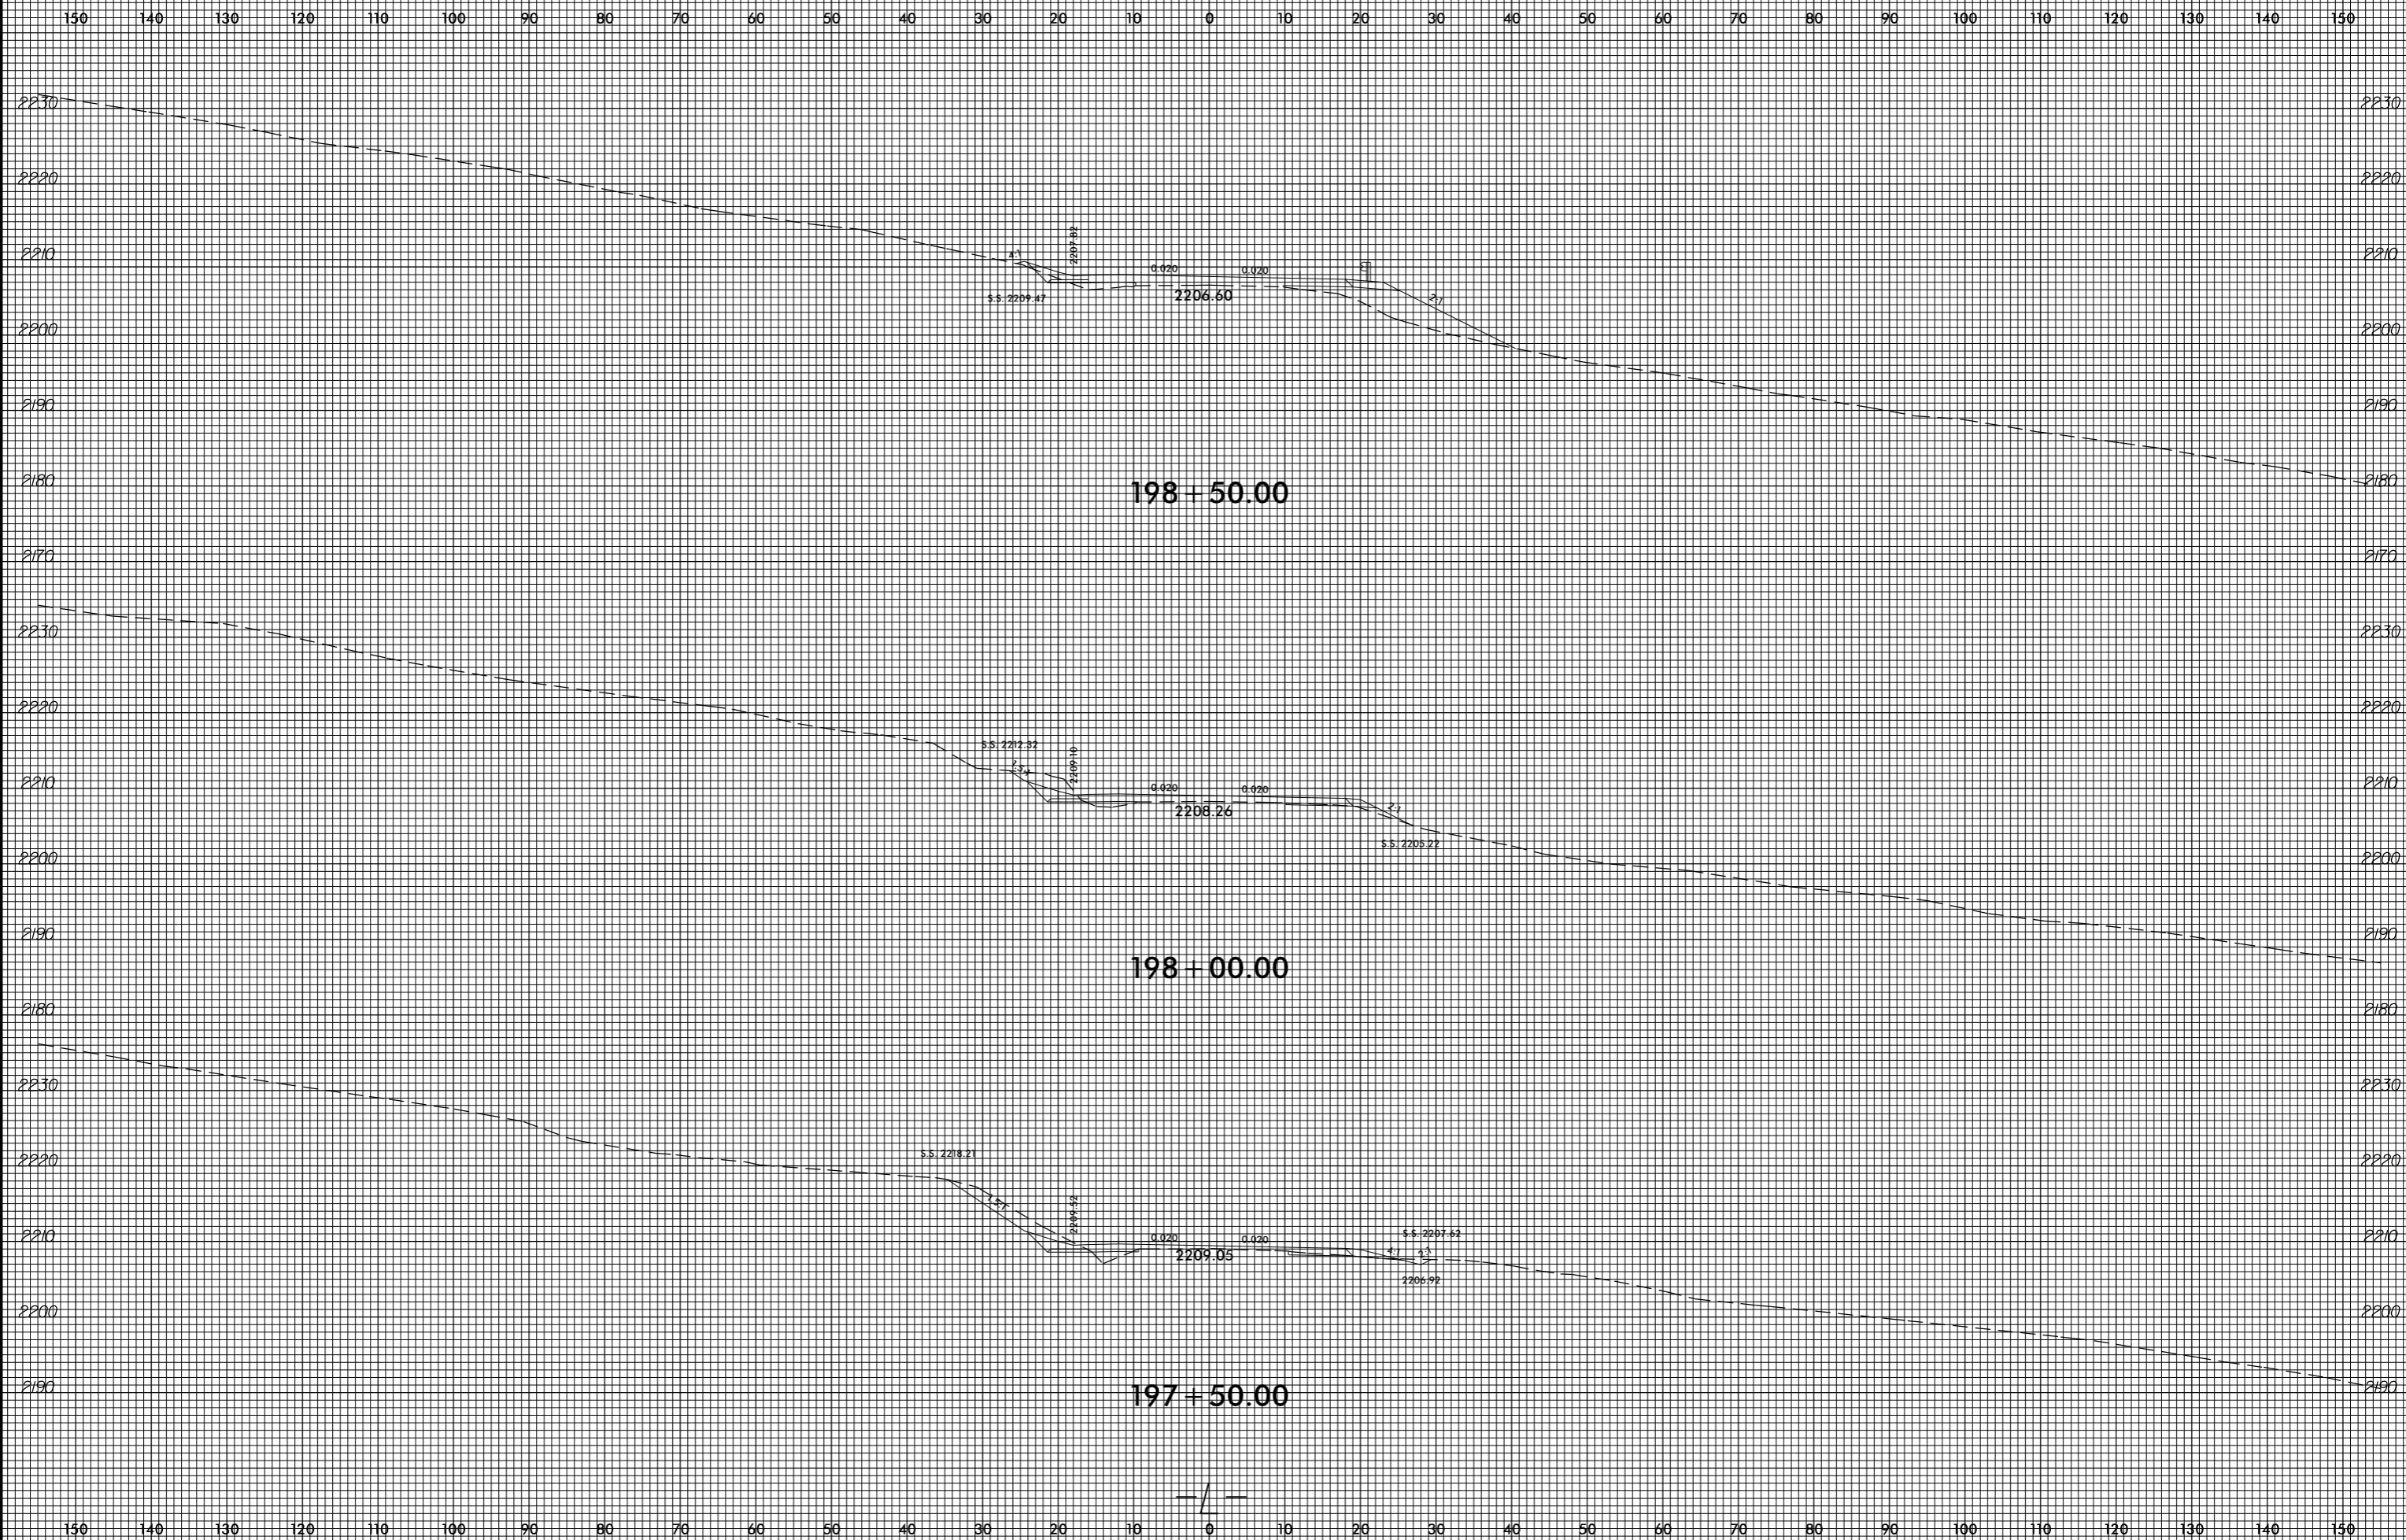


invalid expression
i:\xsc\4753_Rdy_xpl.L.dgn
User: eers@stark

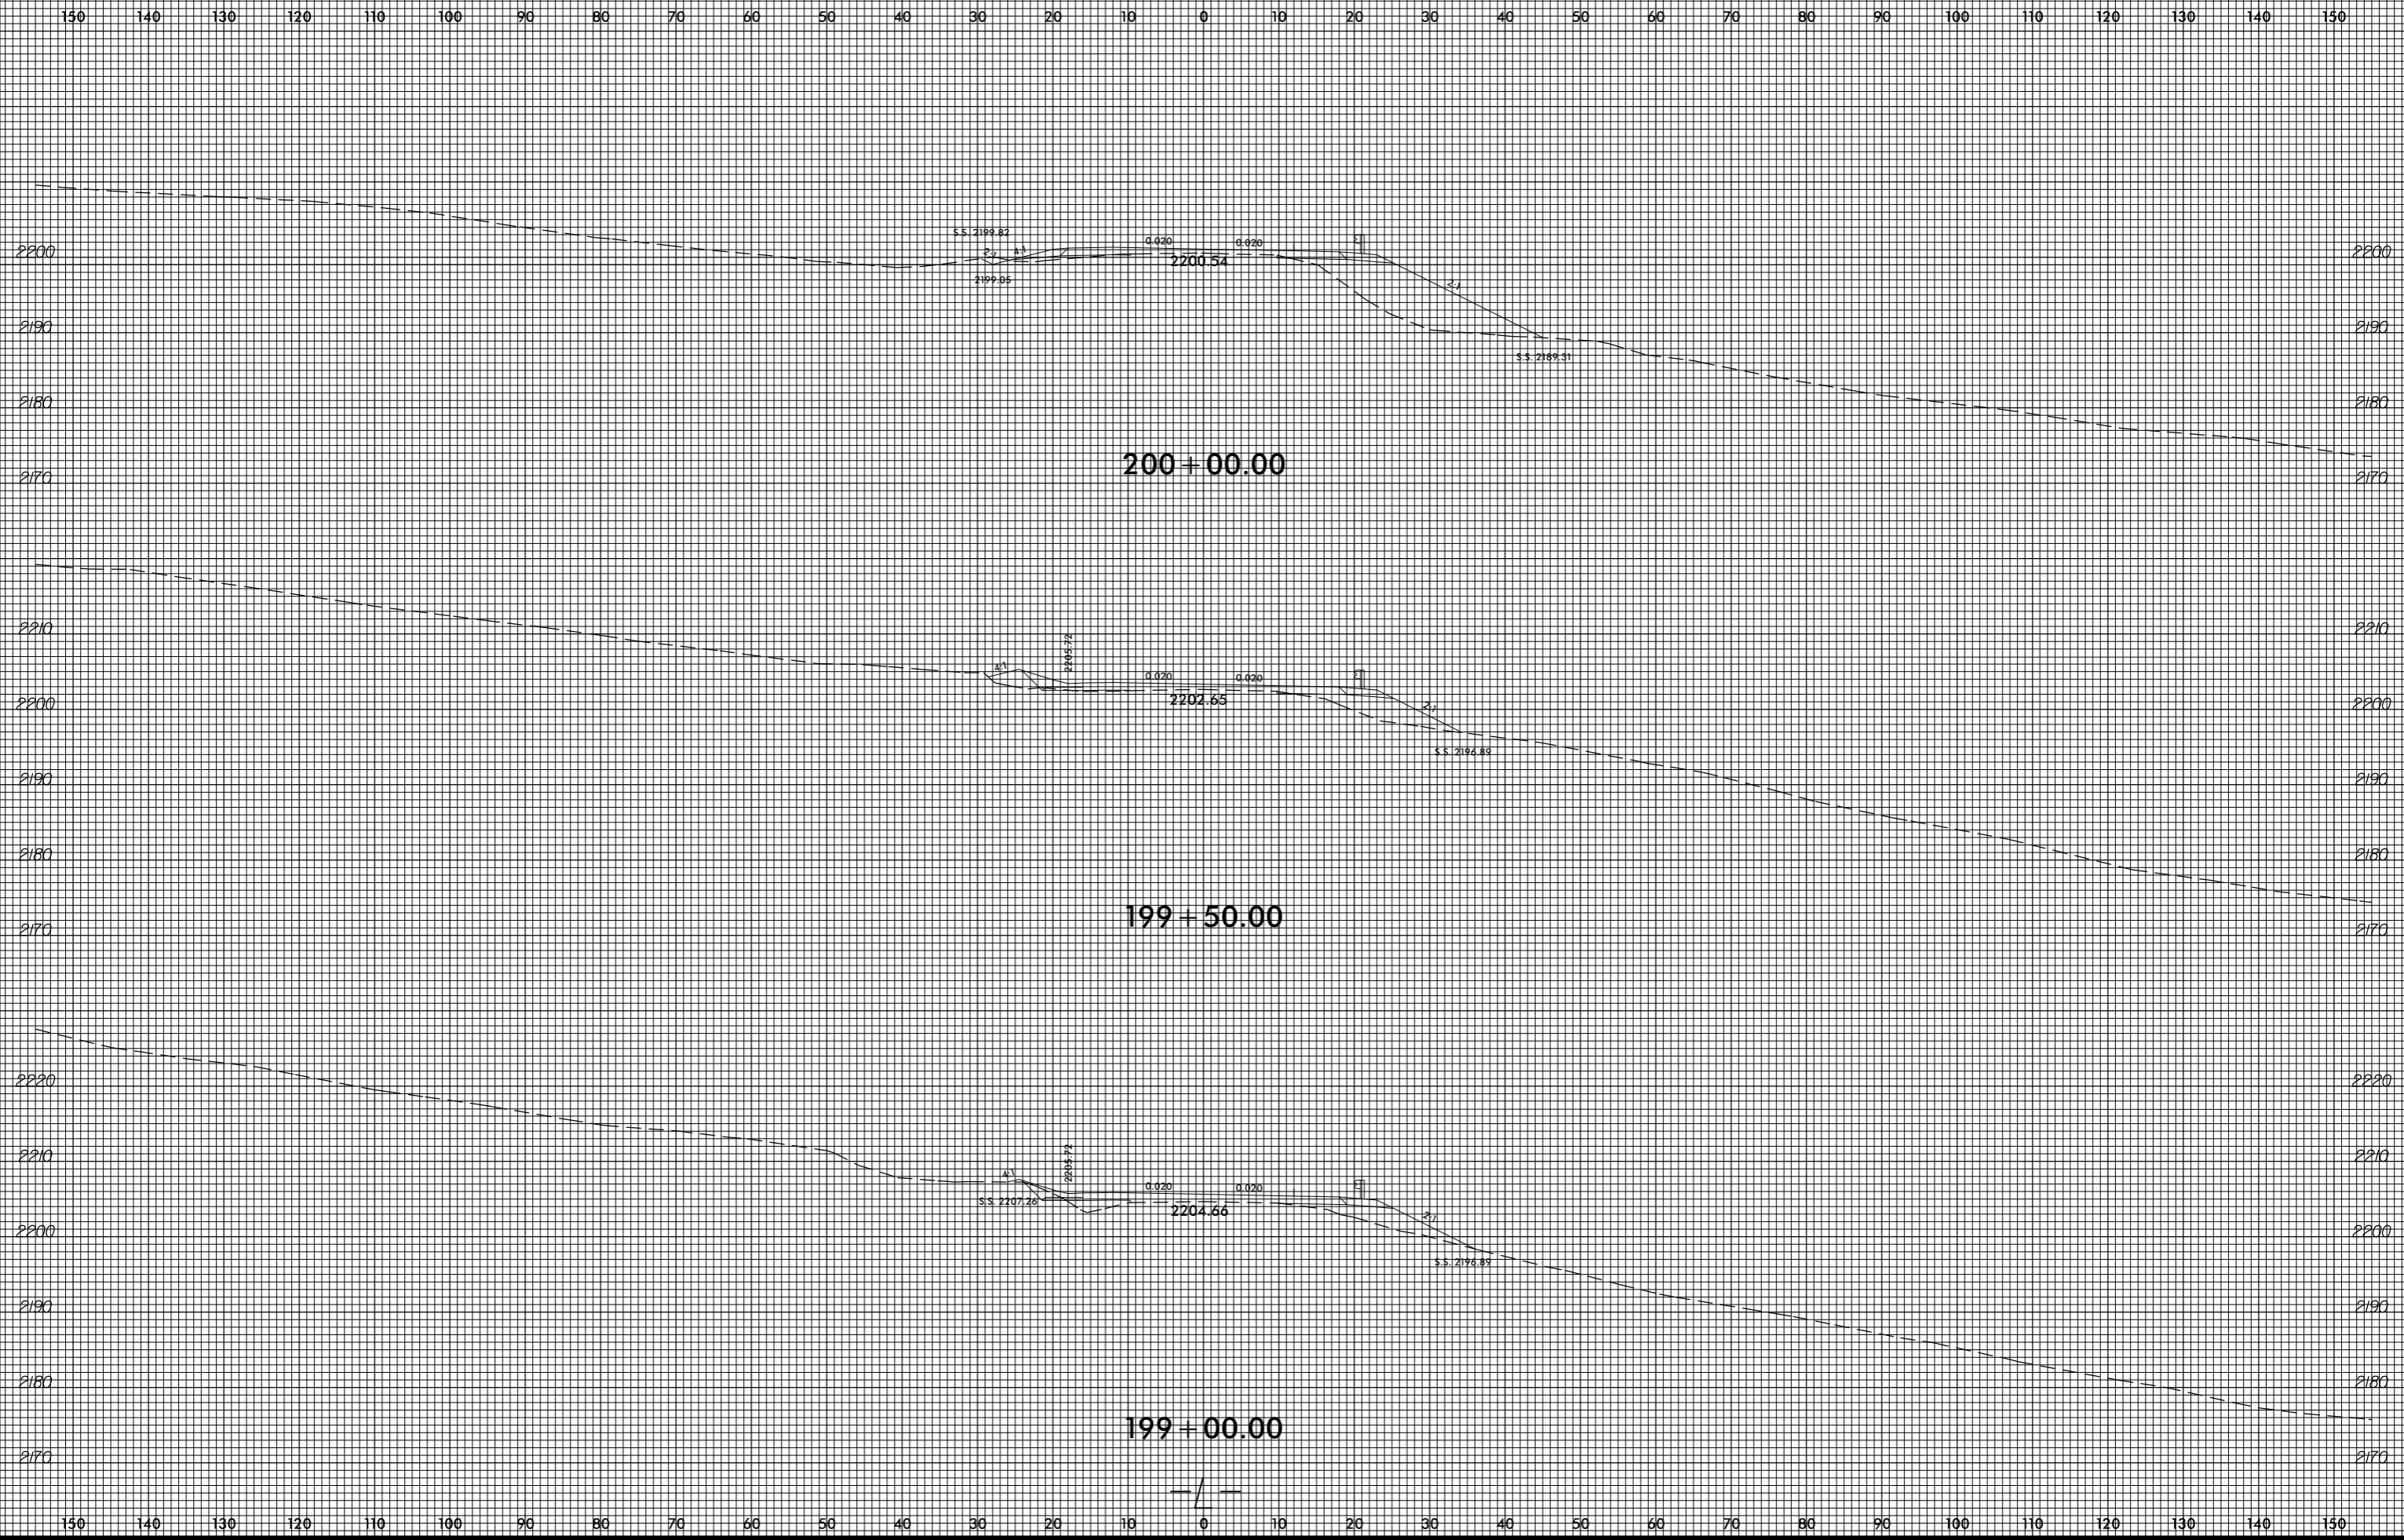


8/23/99

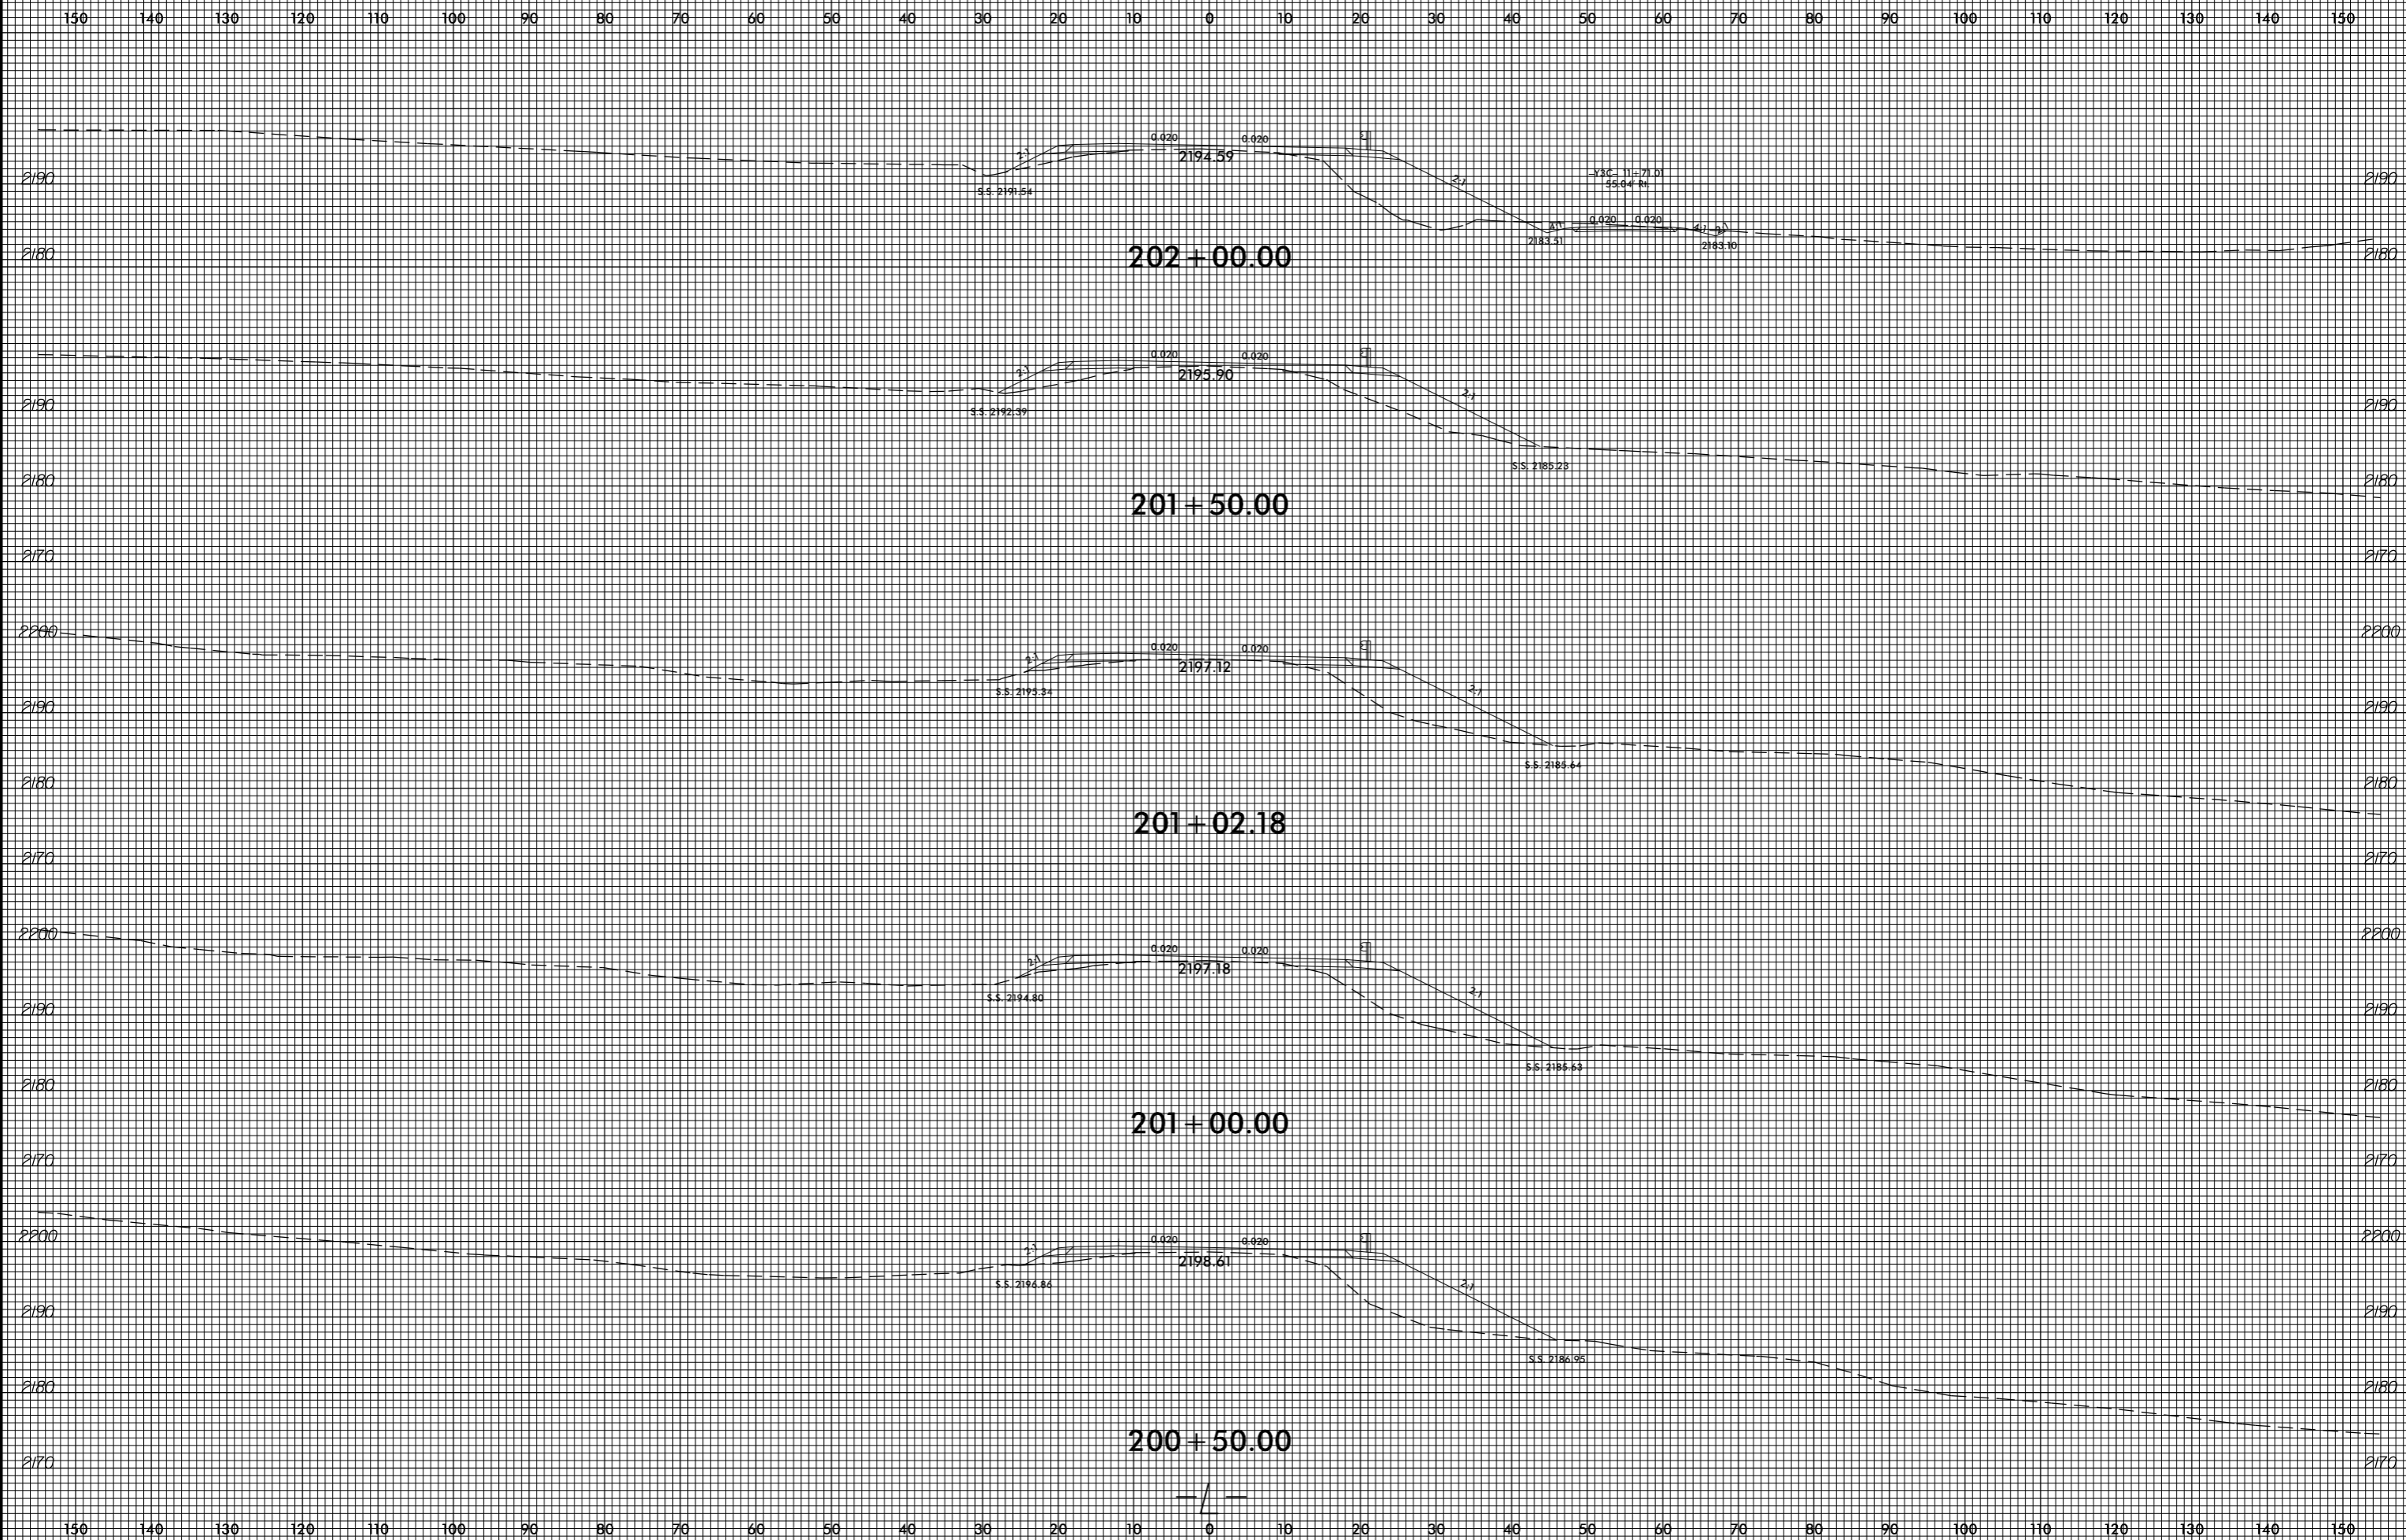


invalid expression
i:\xsc\14753_Rev\xp1.L.dgn
User: eers@stark

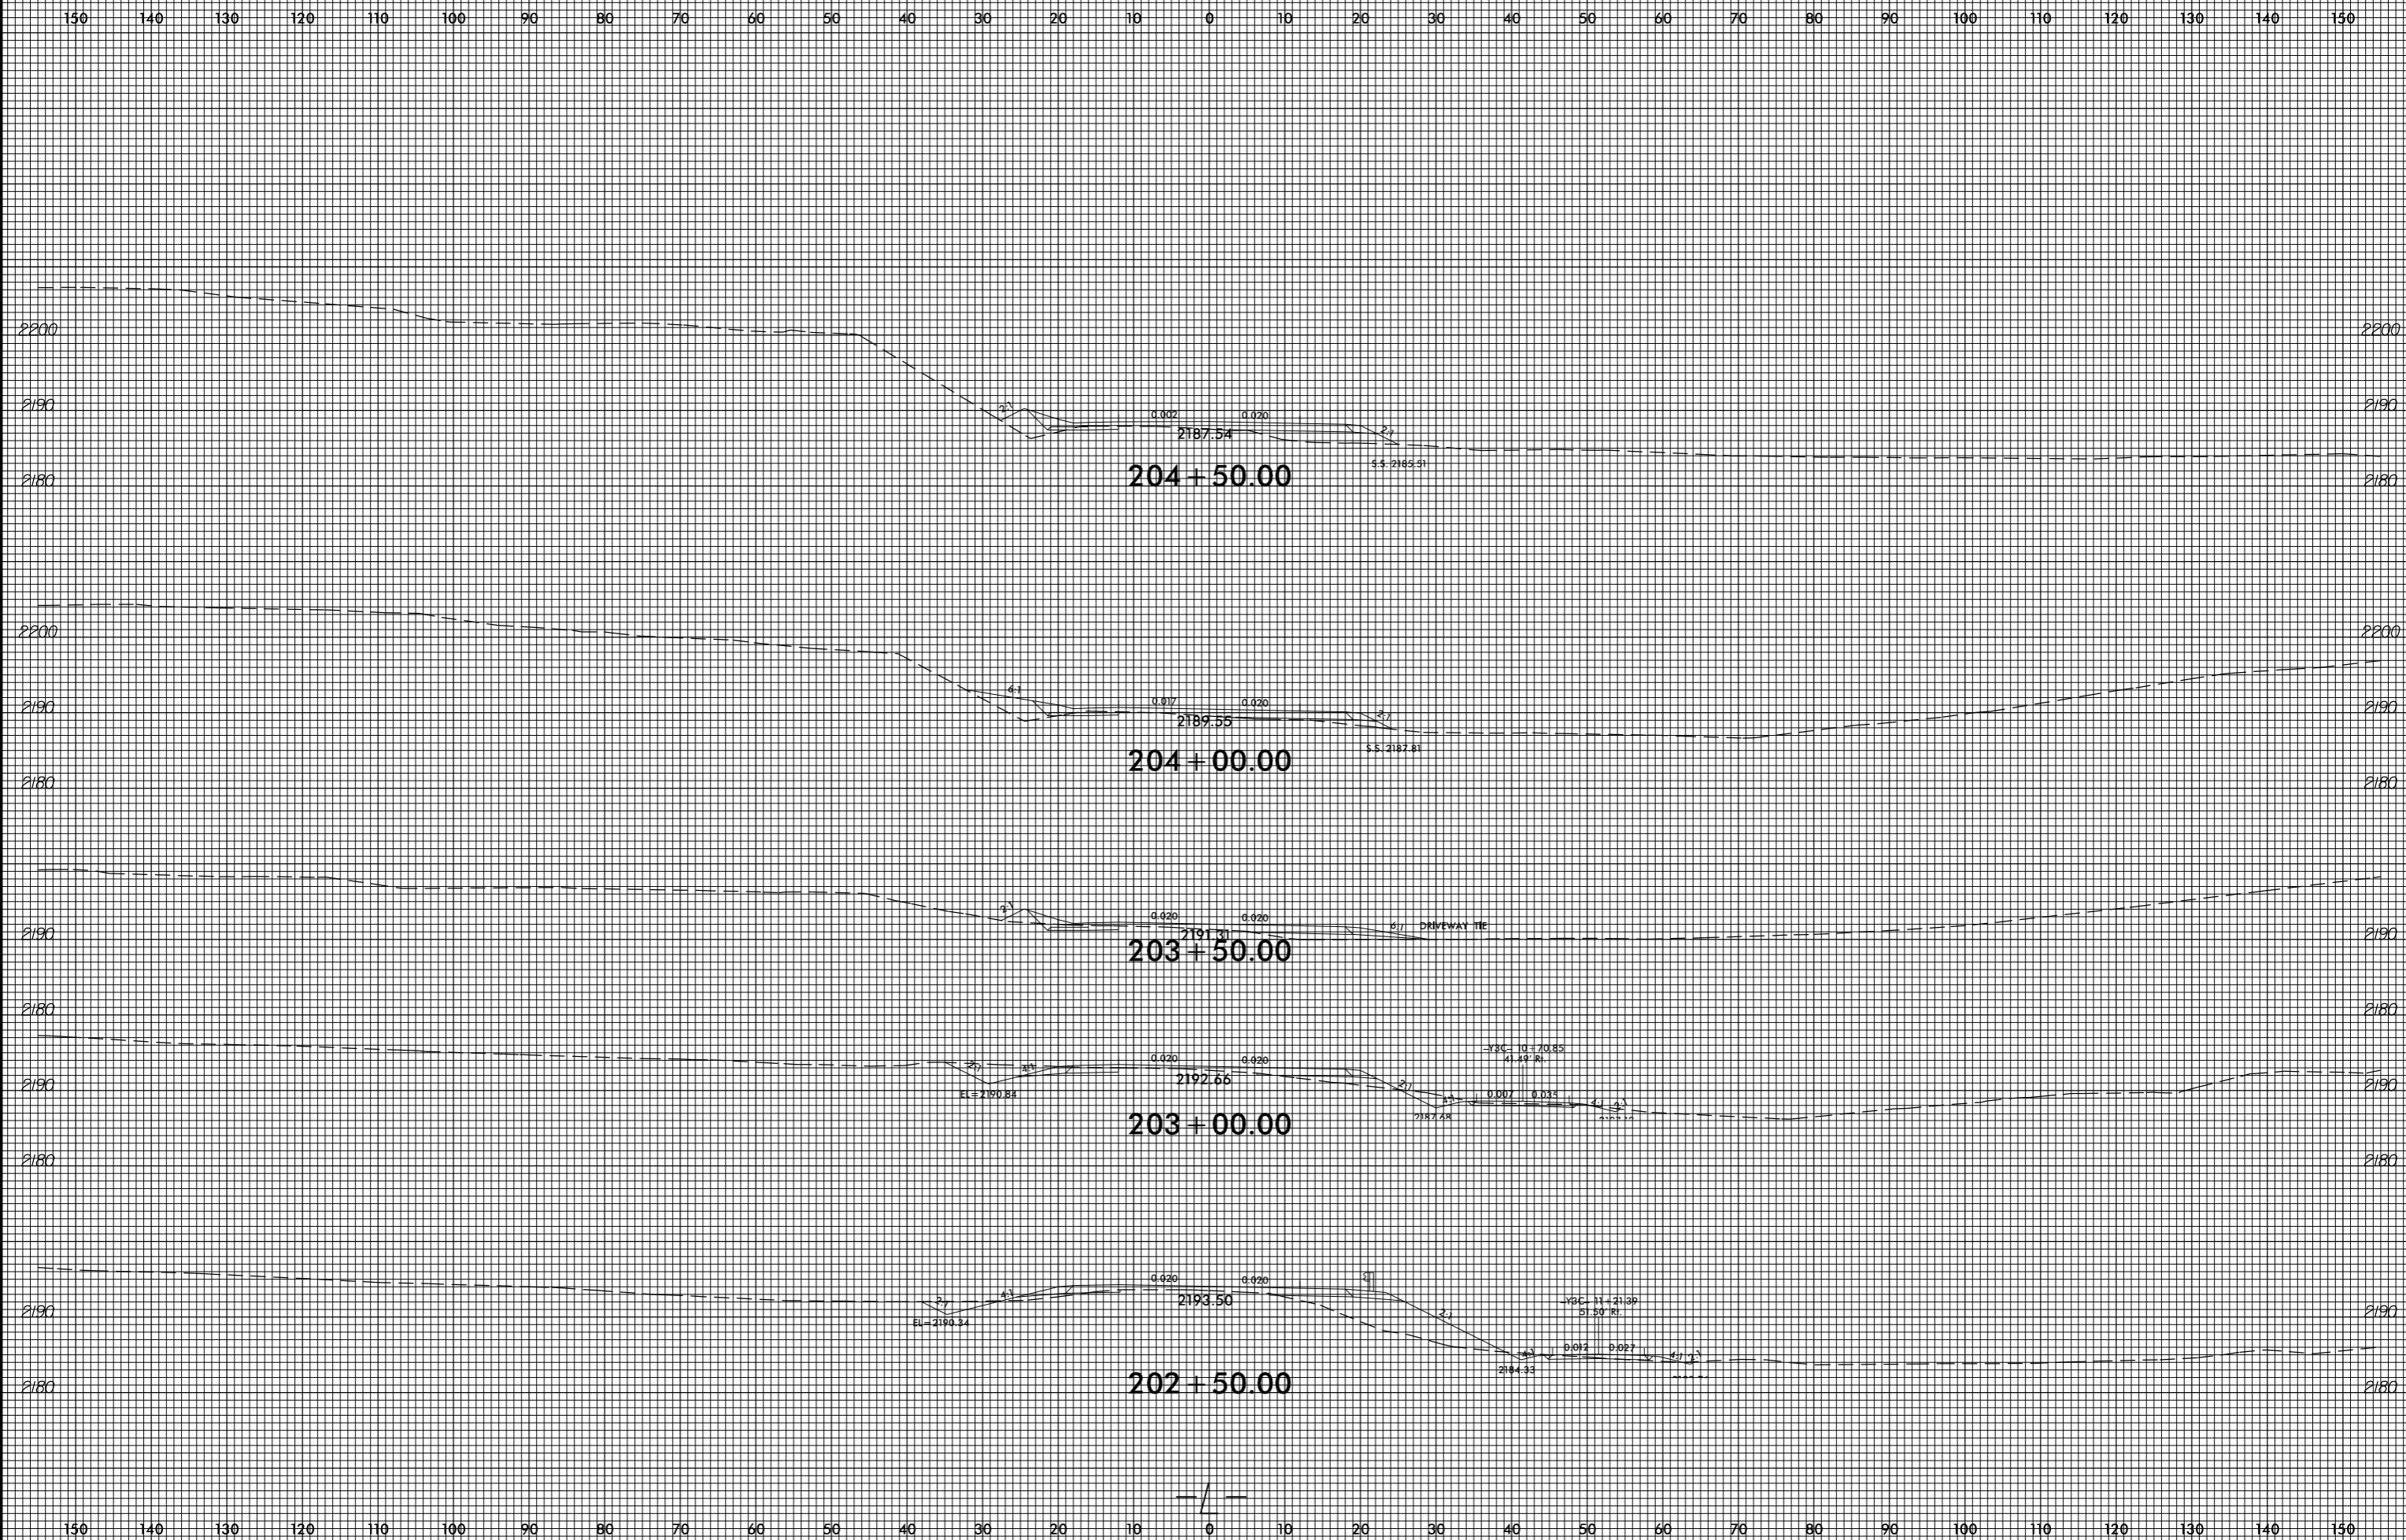


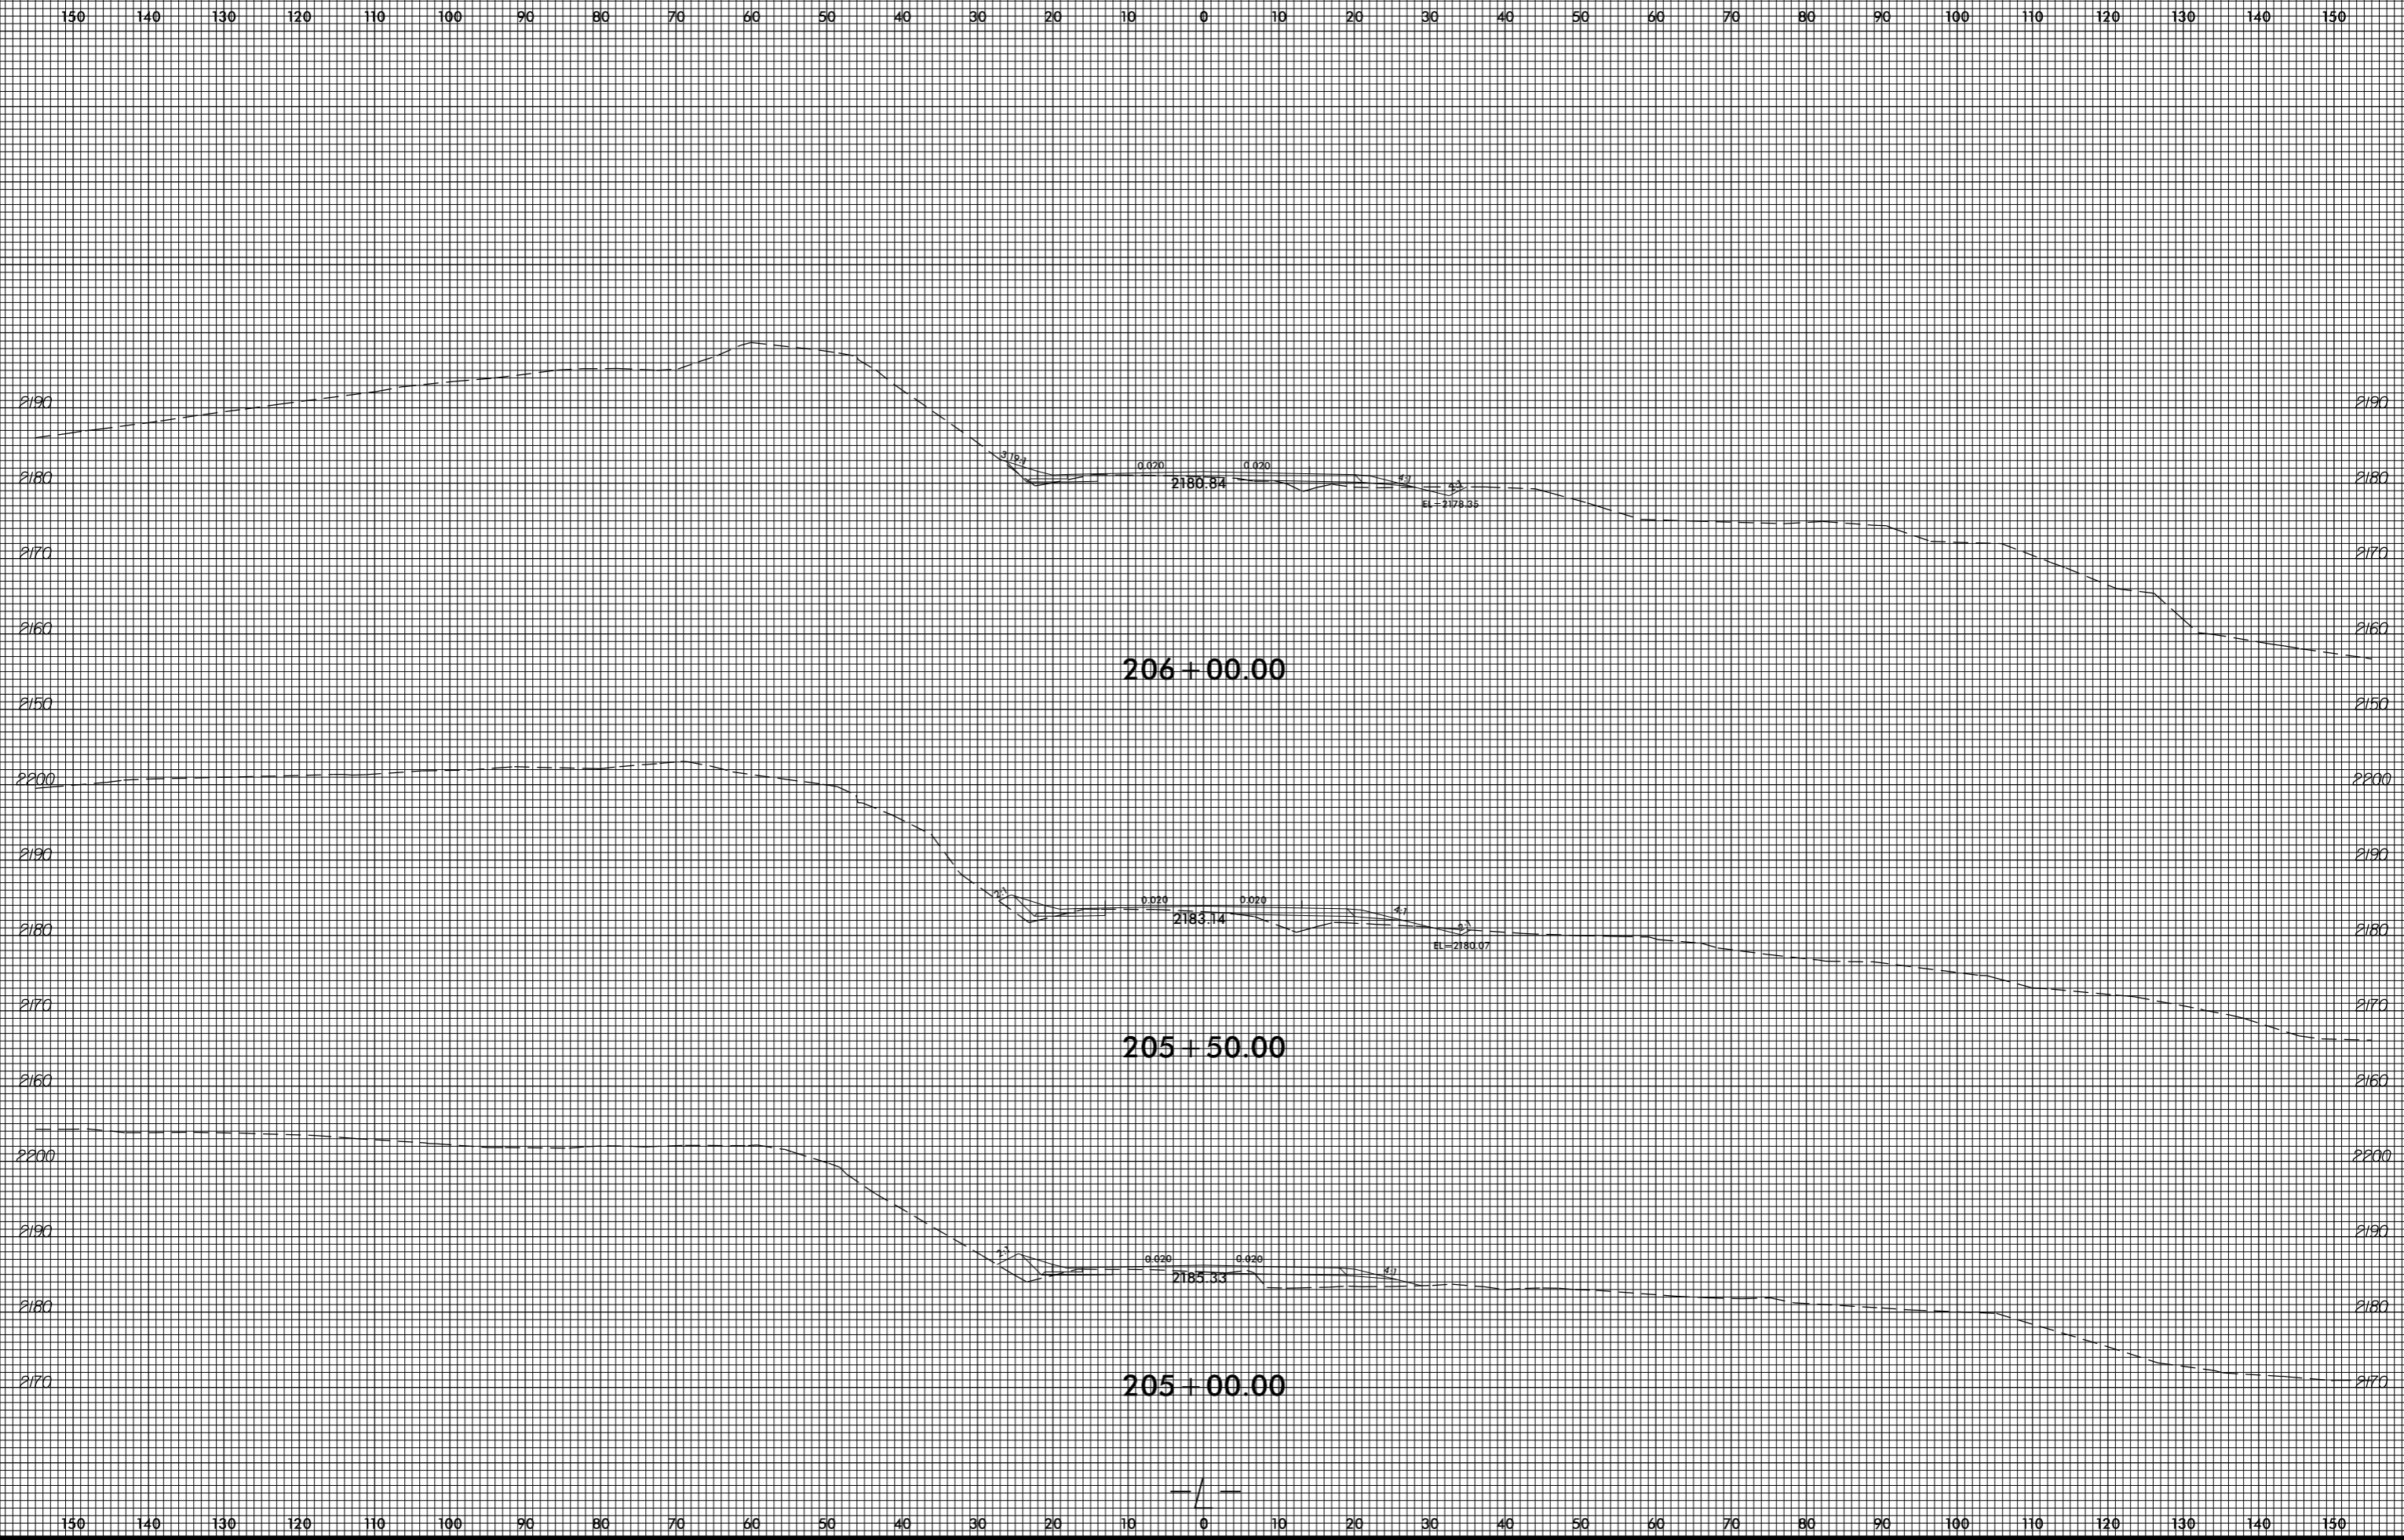


8/23/99

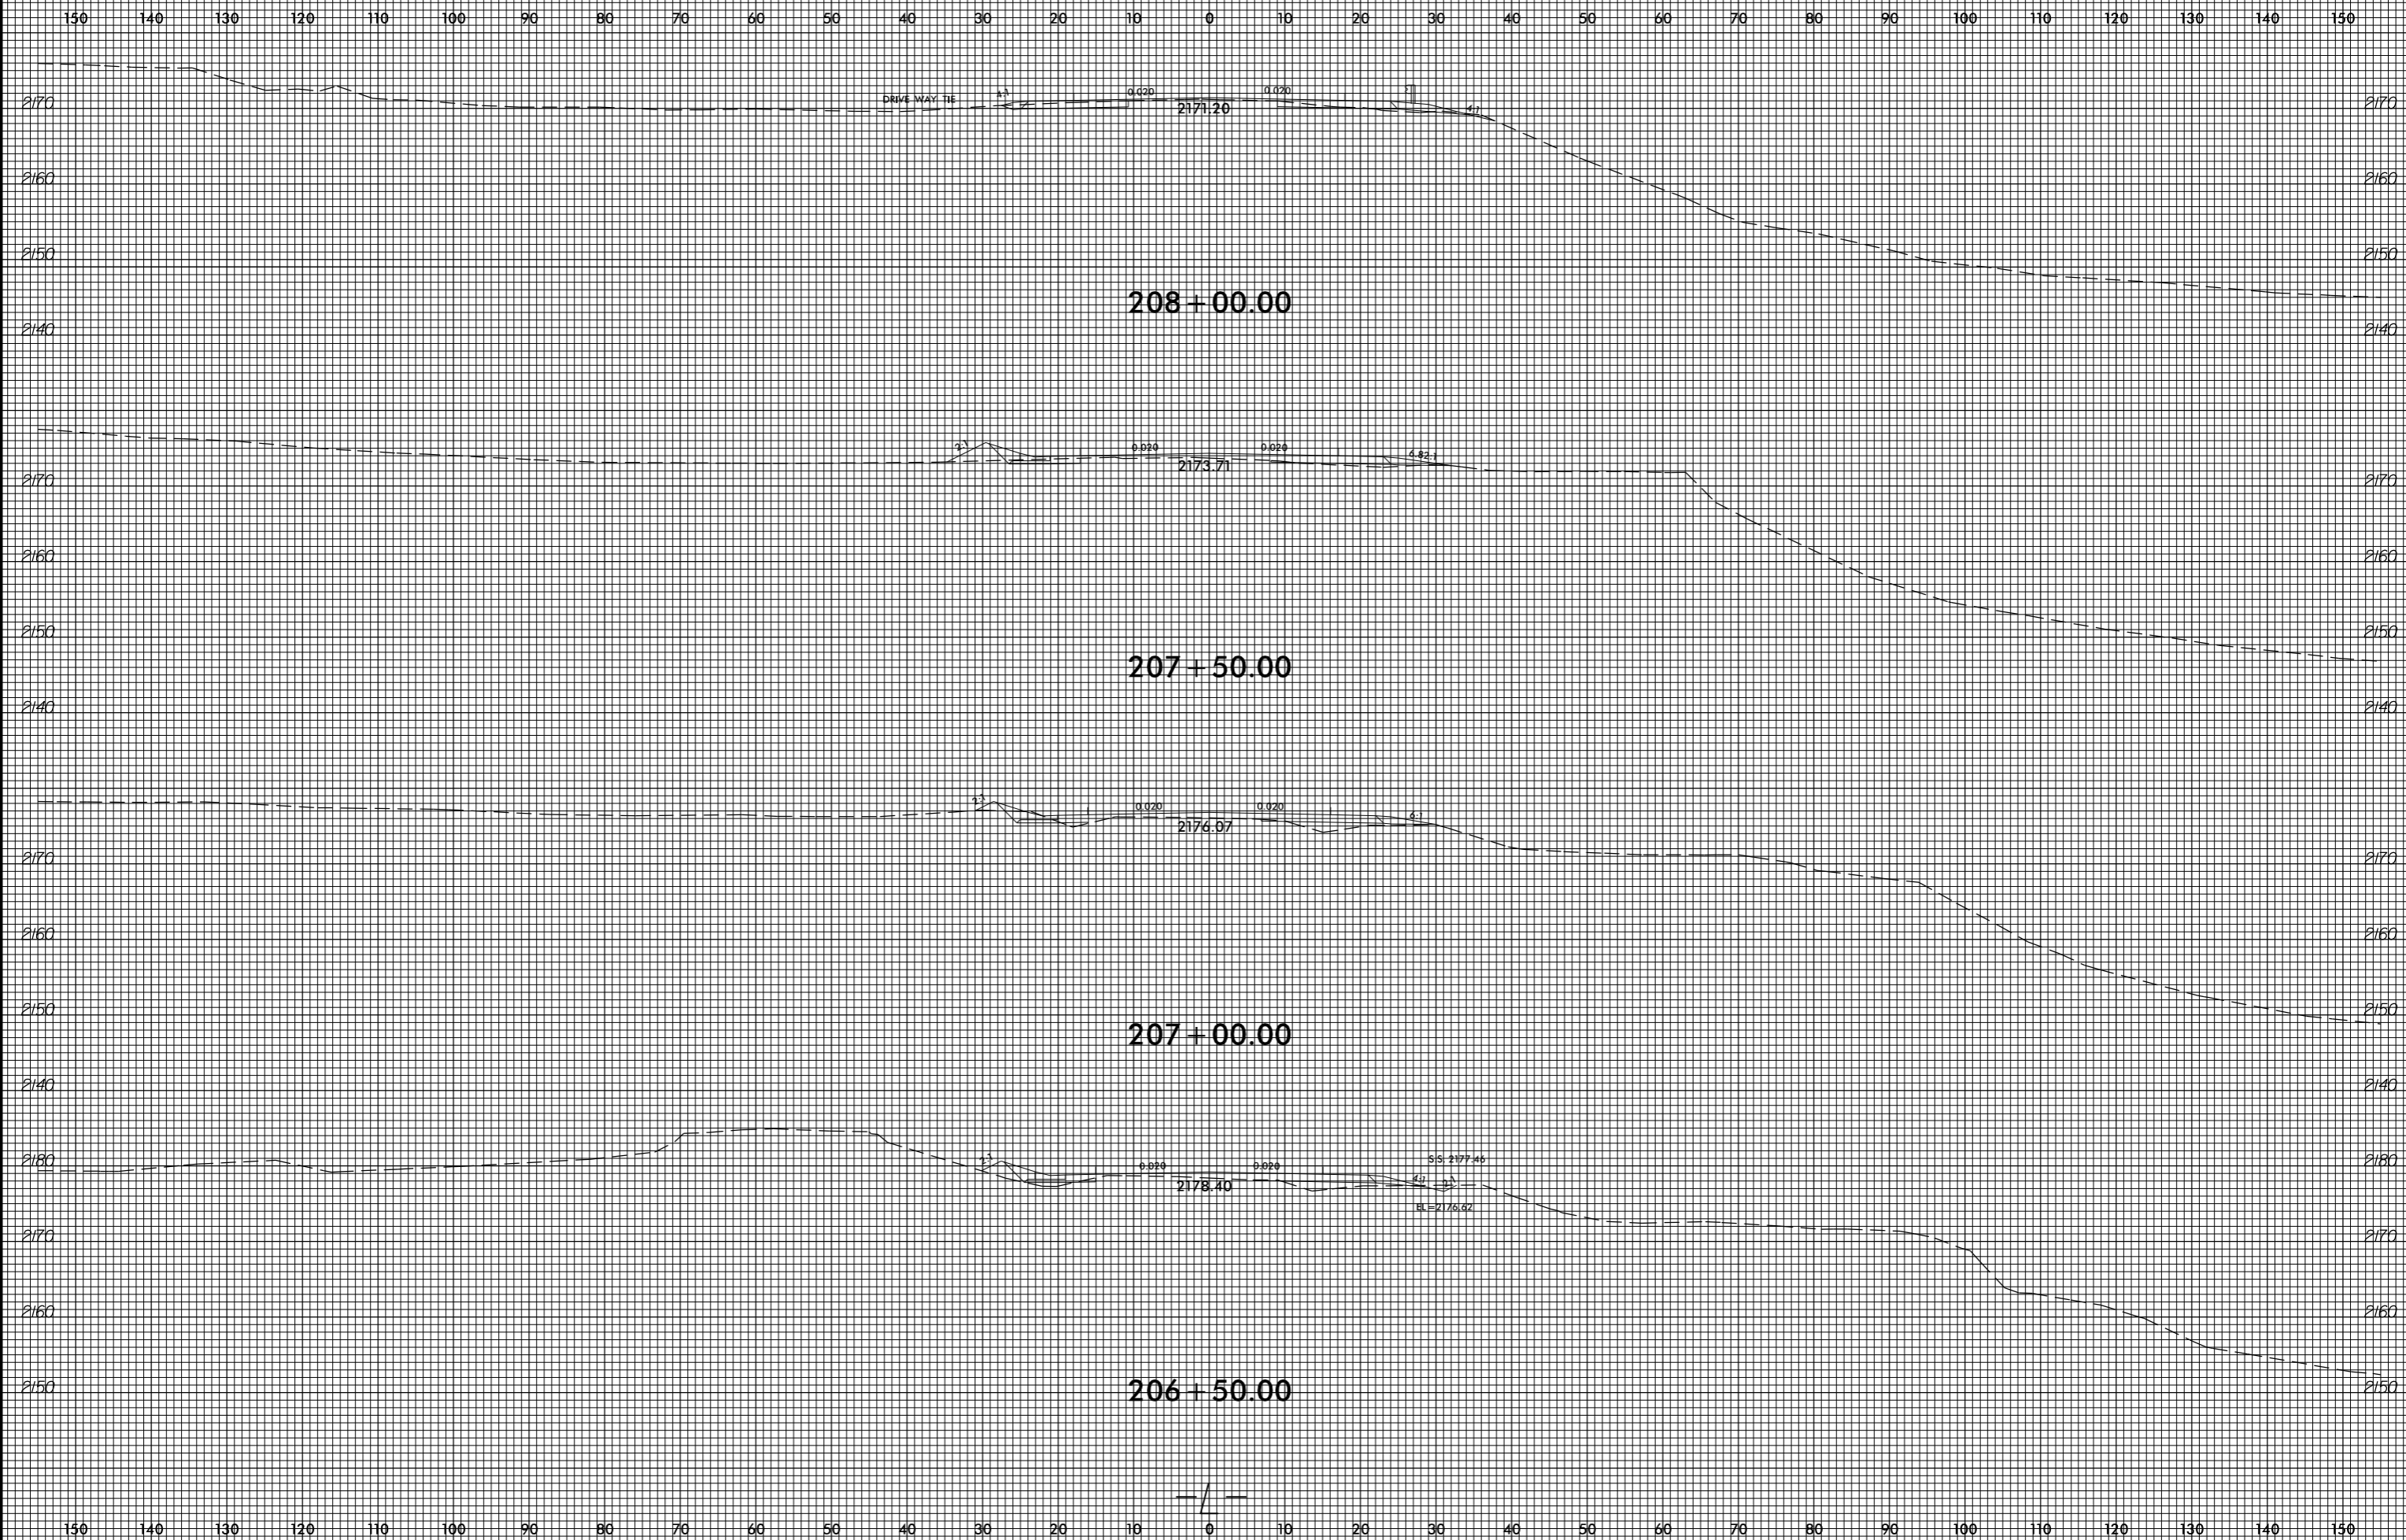


invalid expression
i:\xsc\14753_Rdy_xpl.L.dgn
User: eers@stark

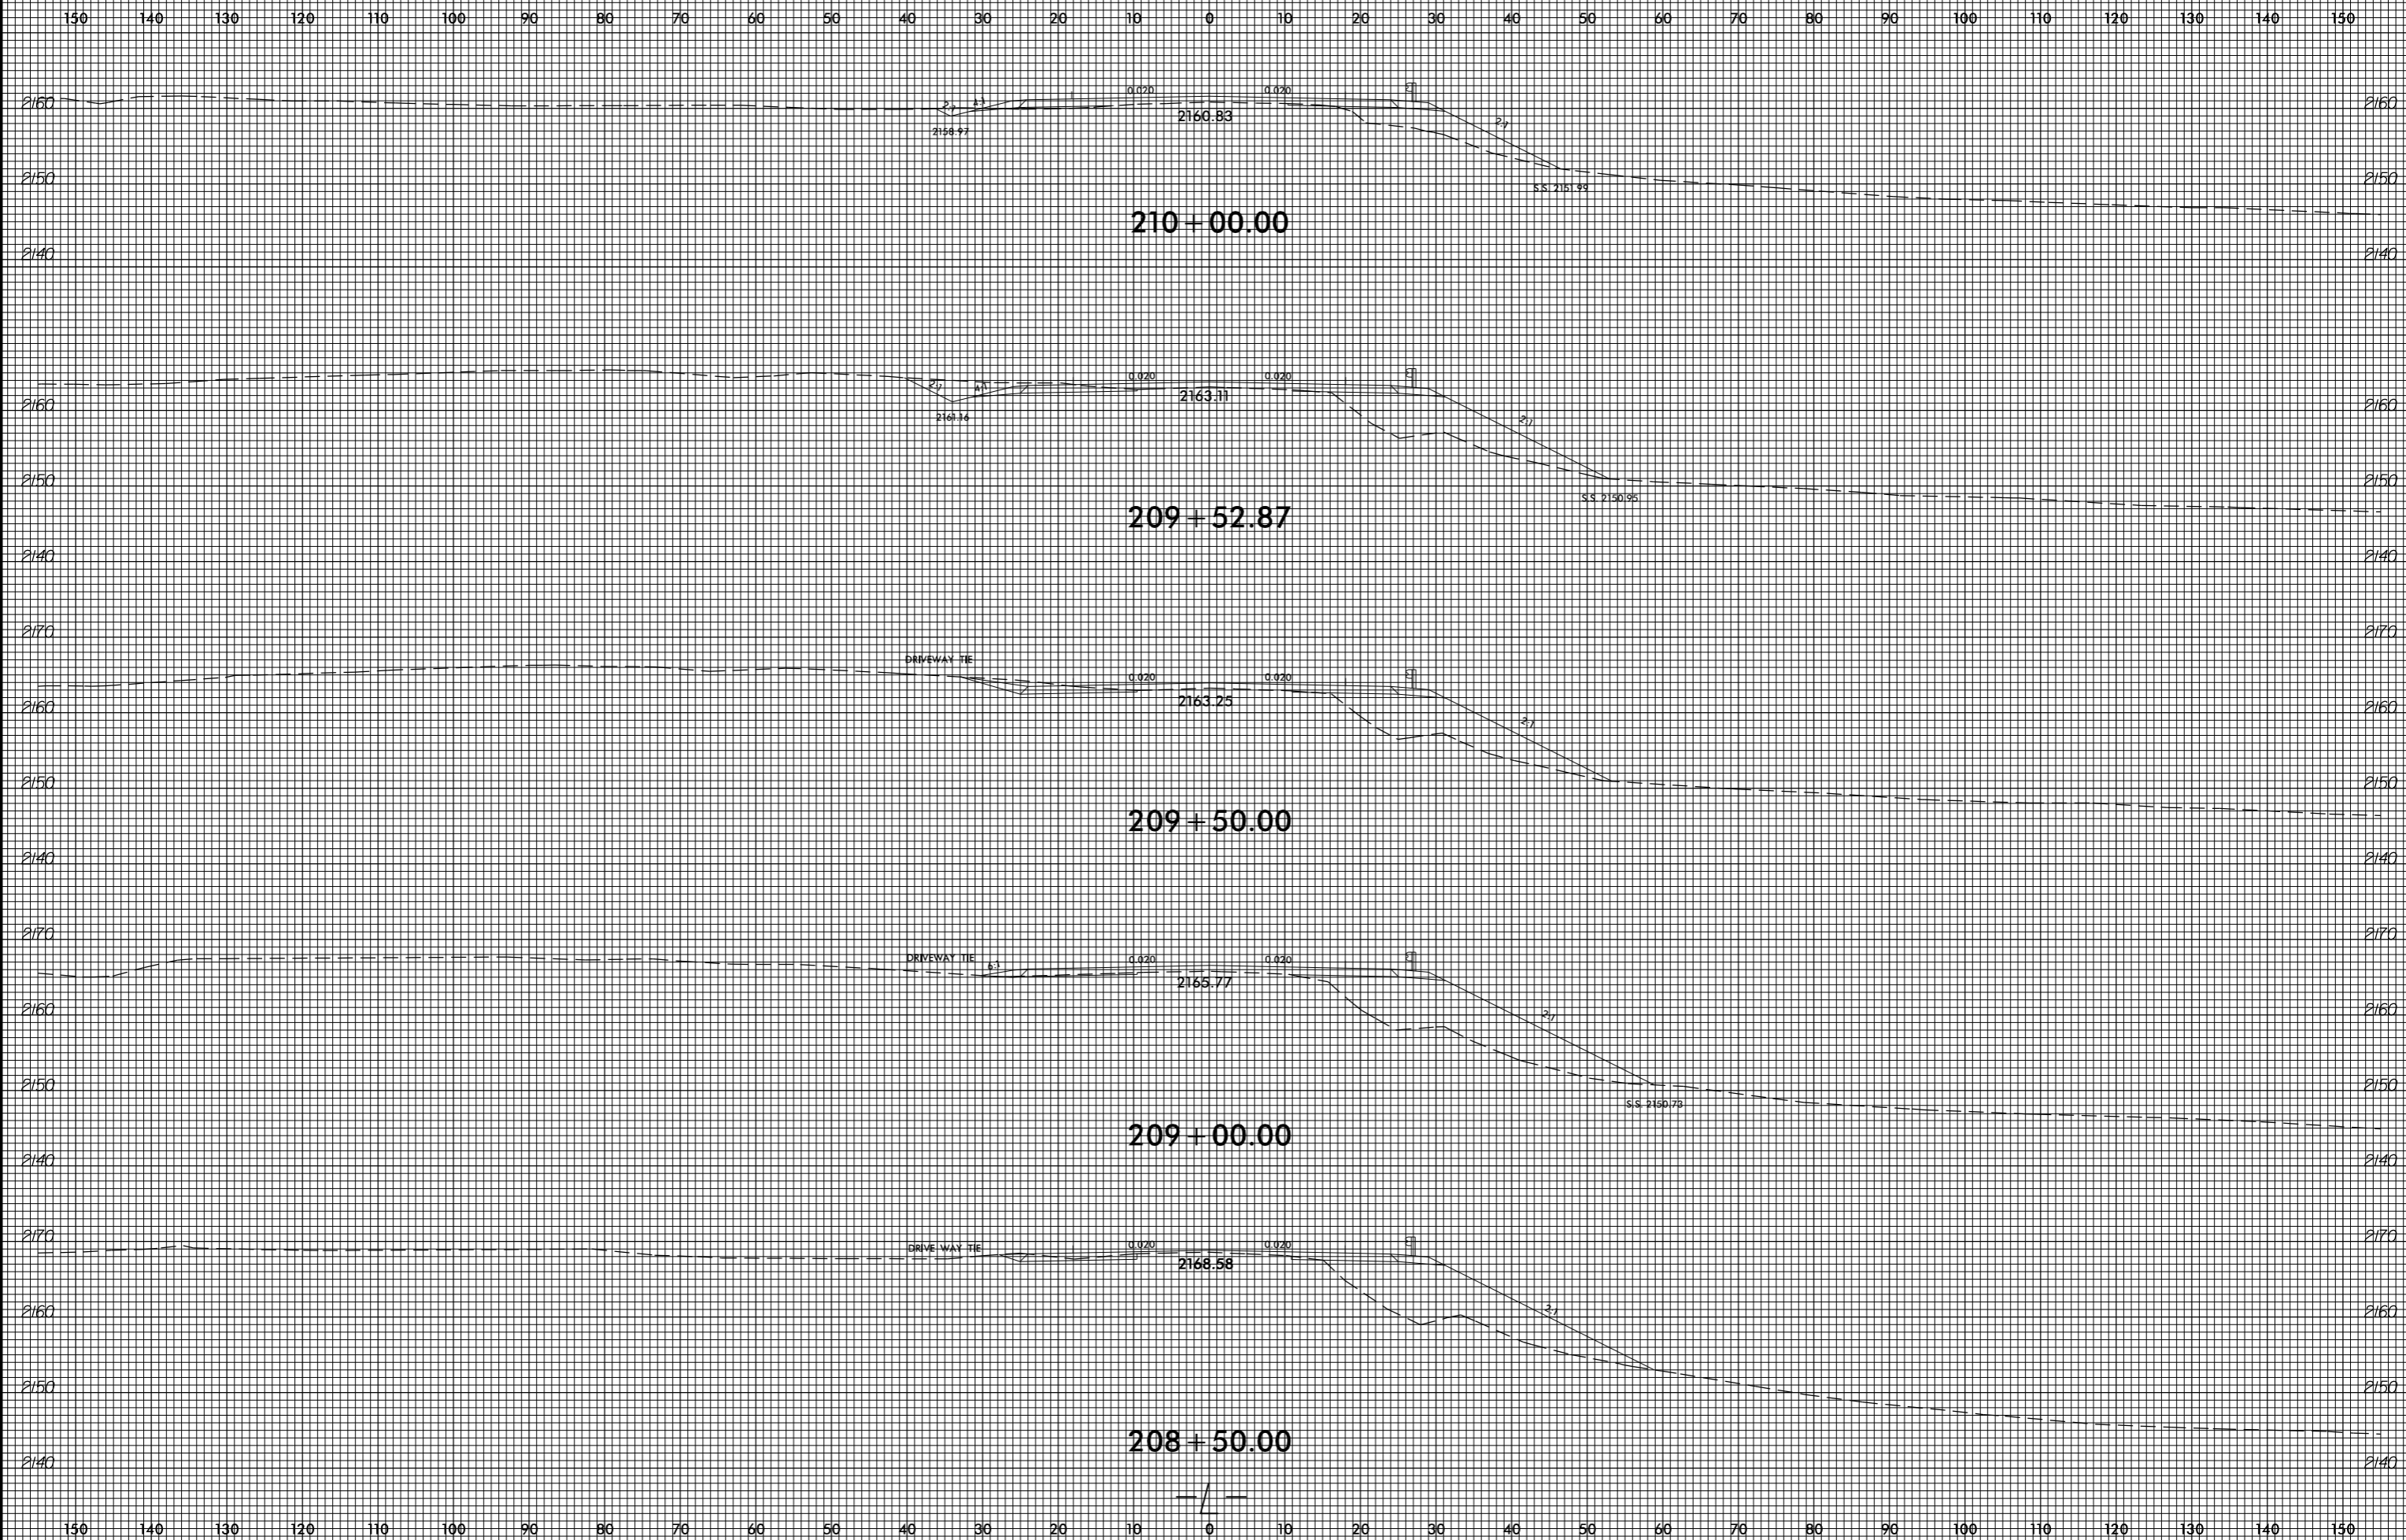


8/23/99

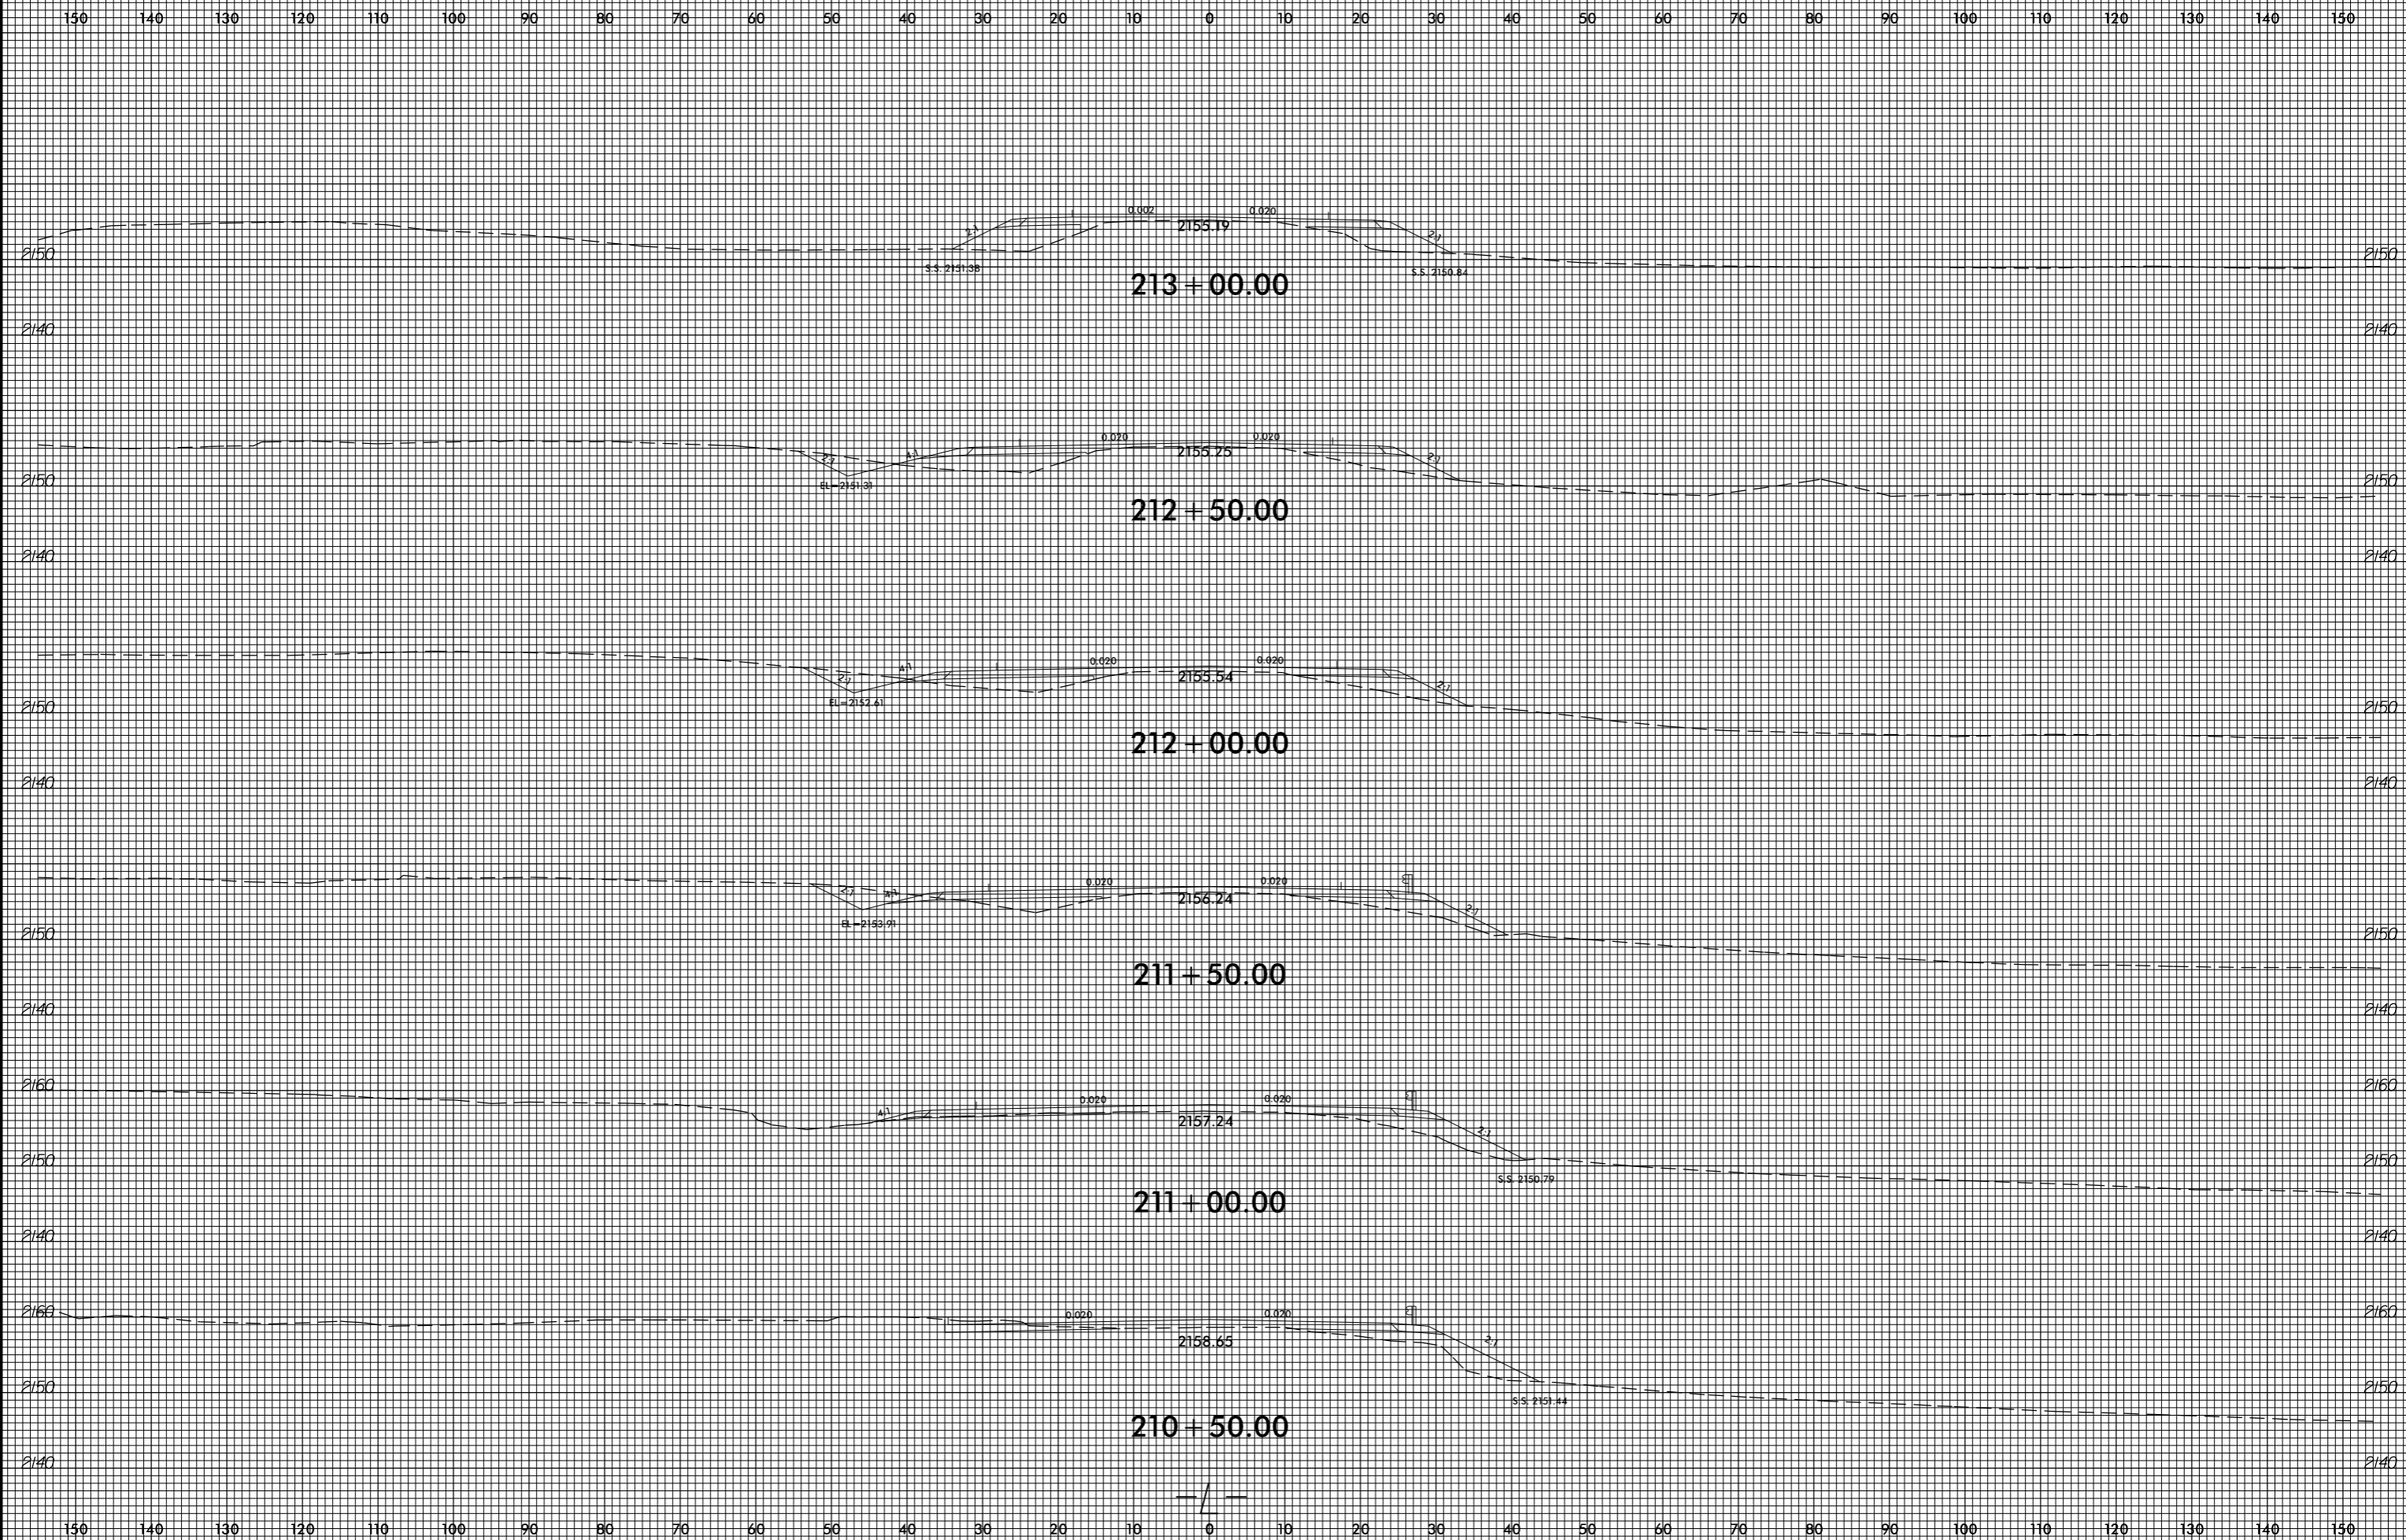

invalid expression
i:\xsc\4753\Rey_xpl.L.dgn
User: eers@stark

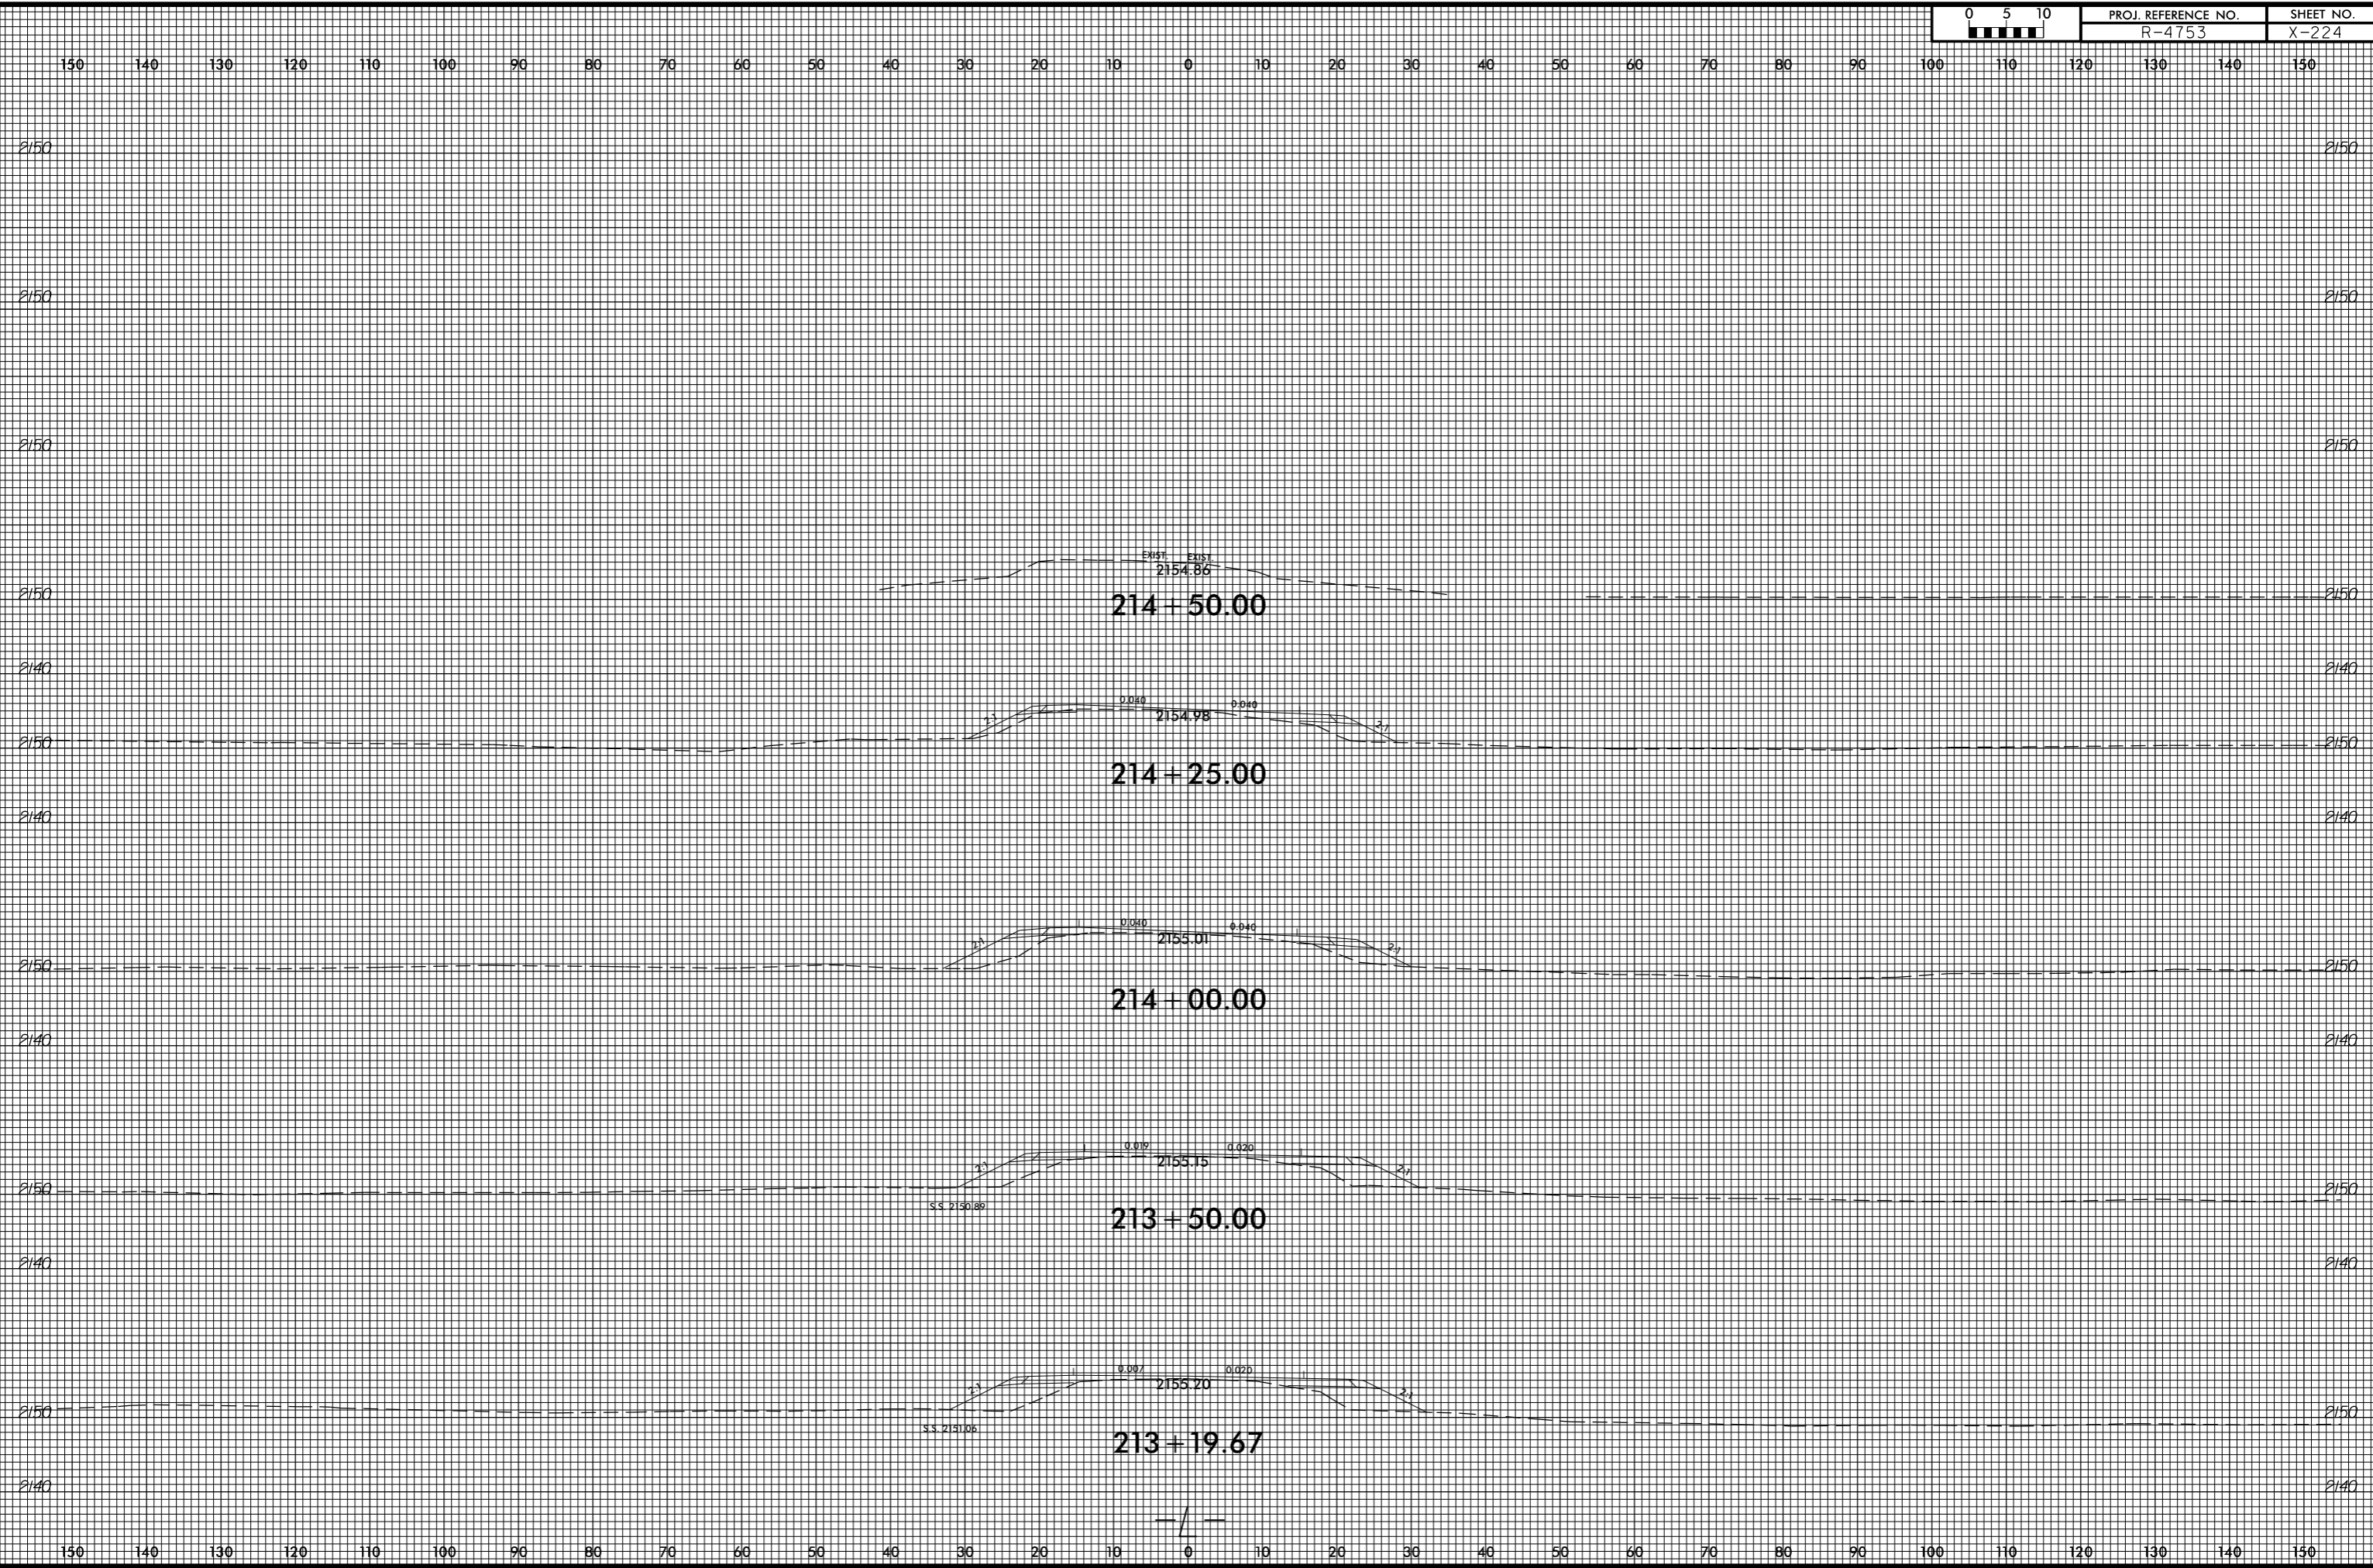


8/23/99

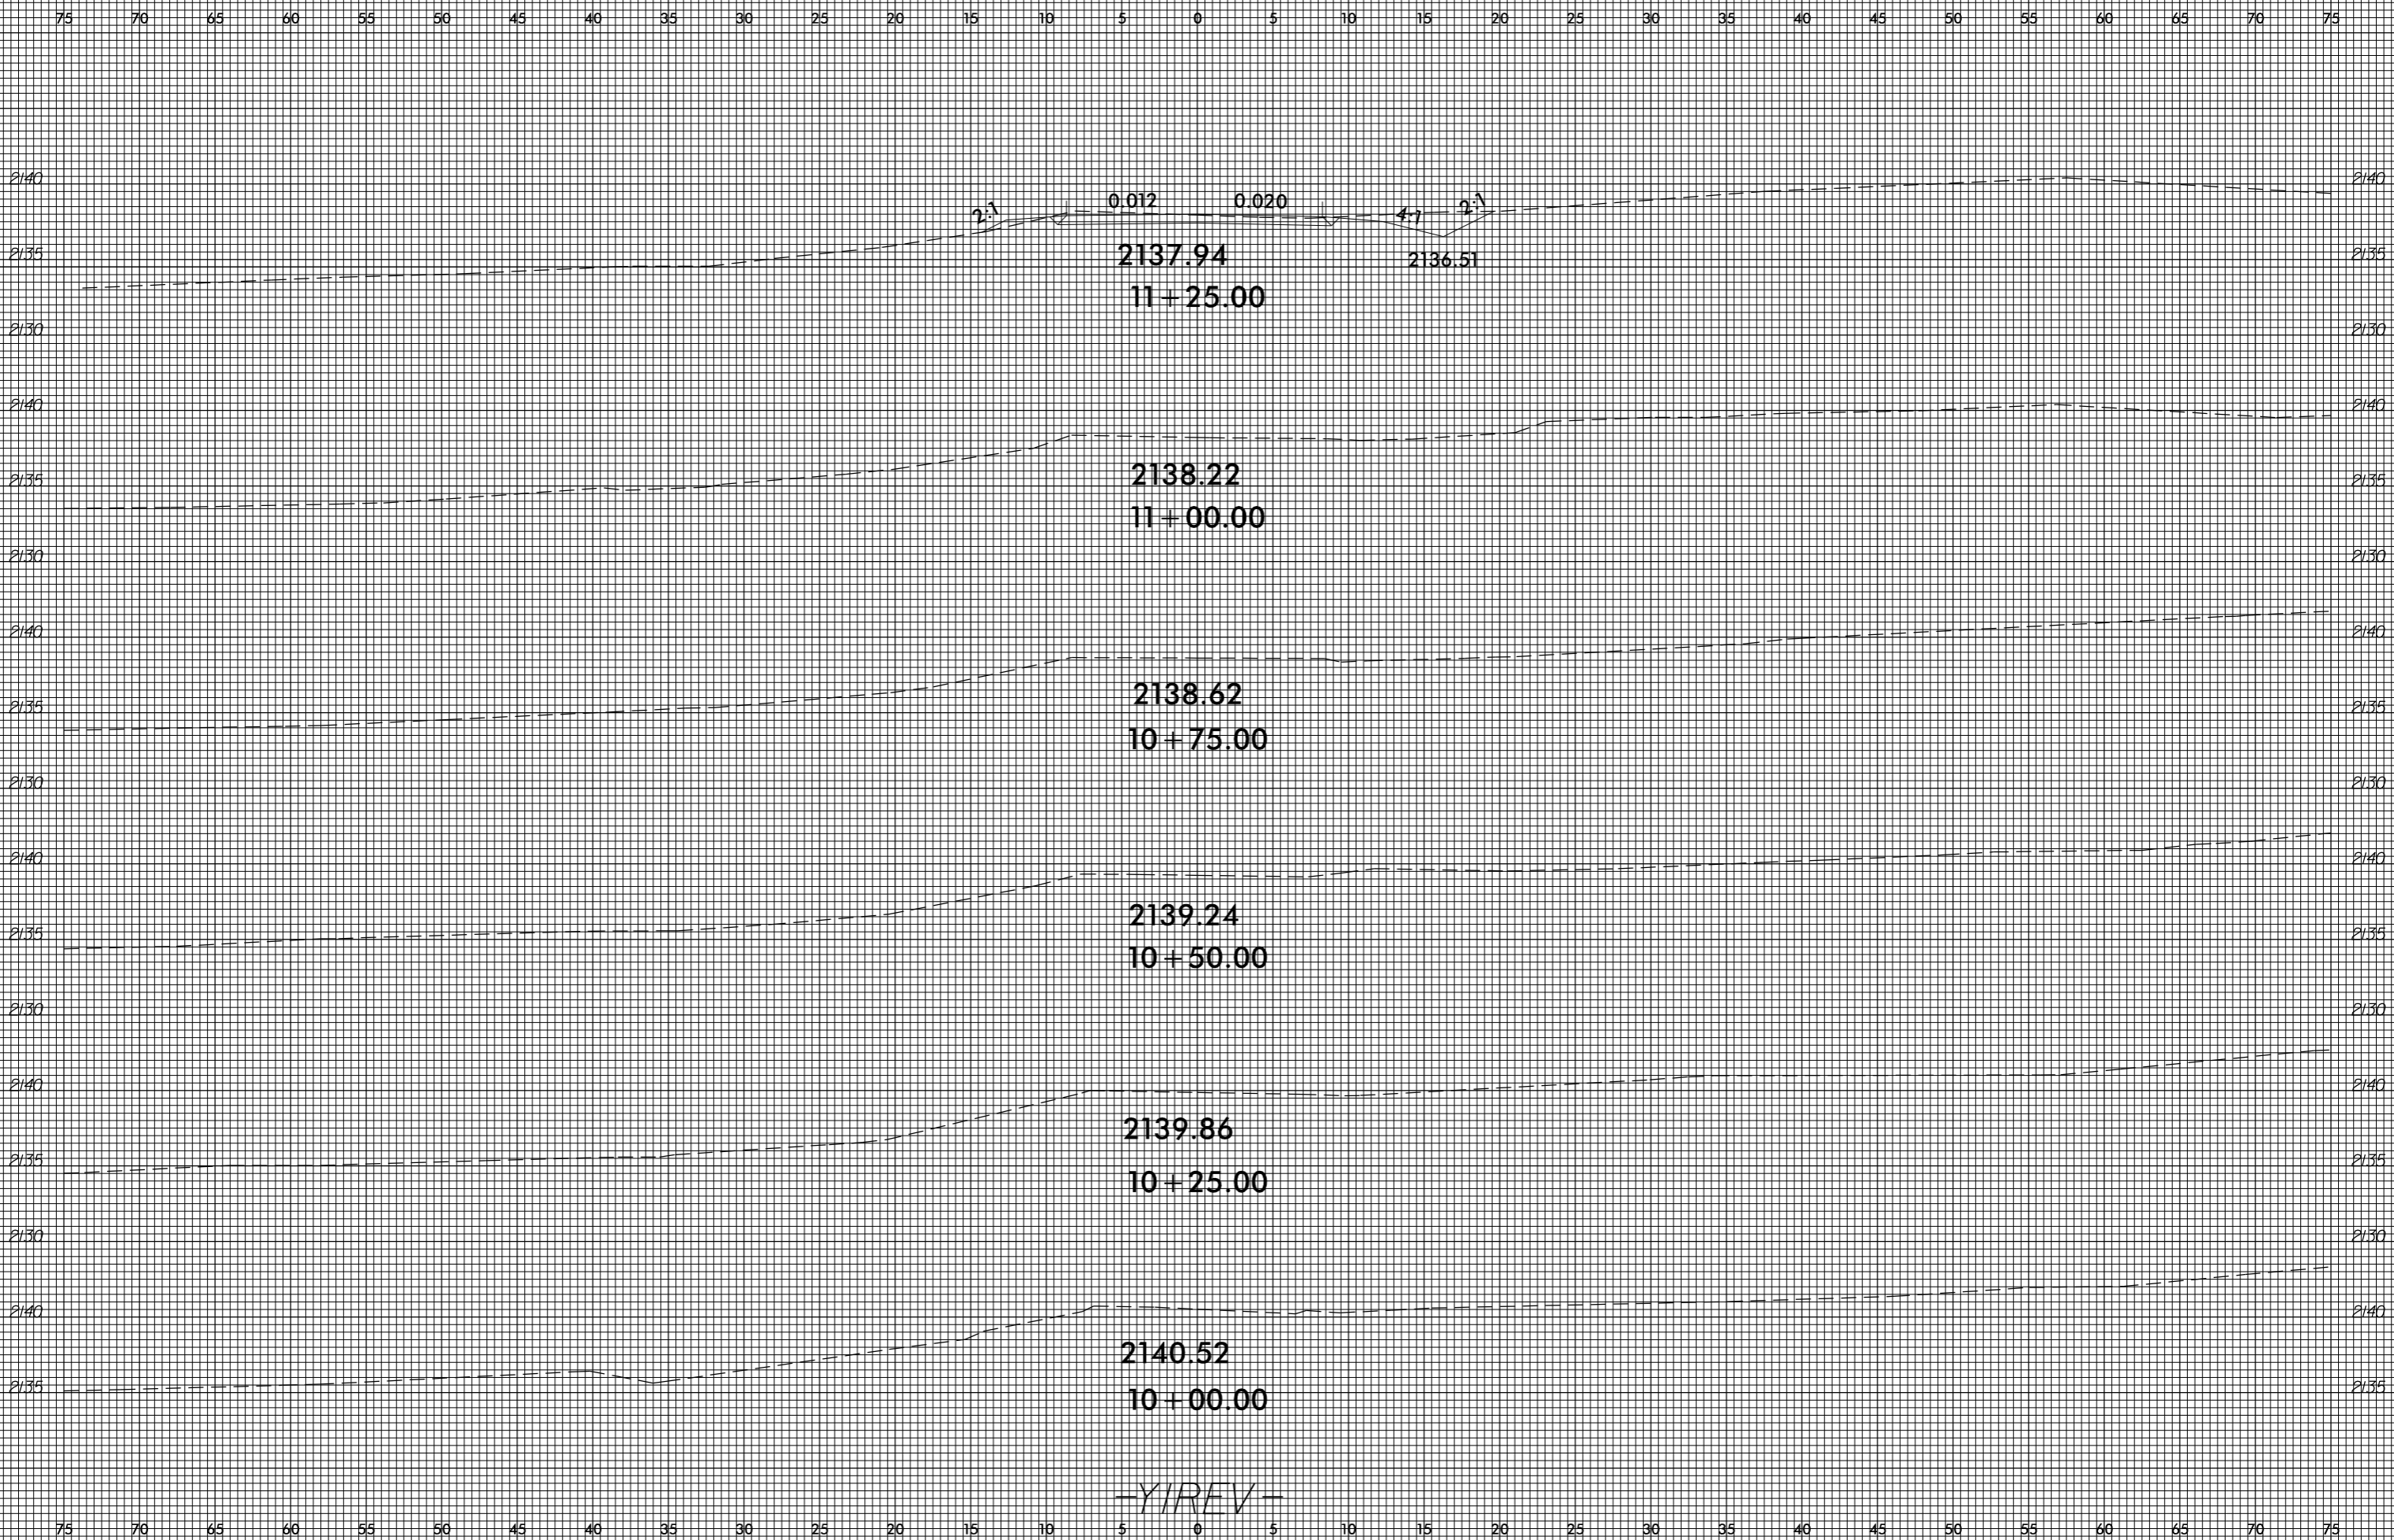

—YIREV—

invalid expression
i:\asc\4753\rdy_xp1.jirrev.dgn
US:ET:perstamk


8/23/99

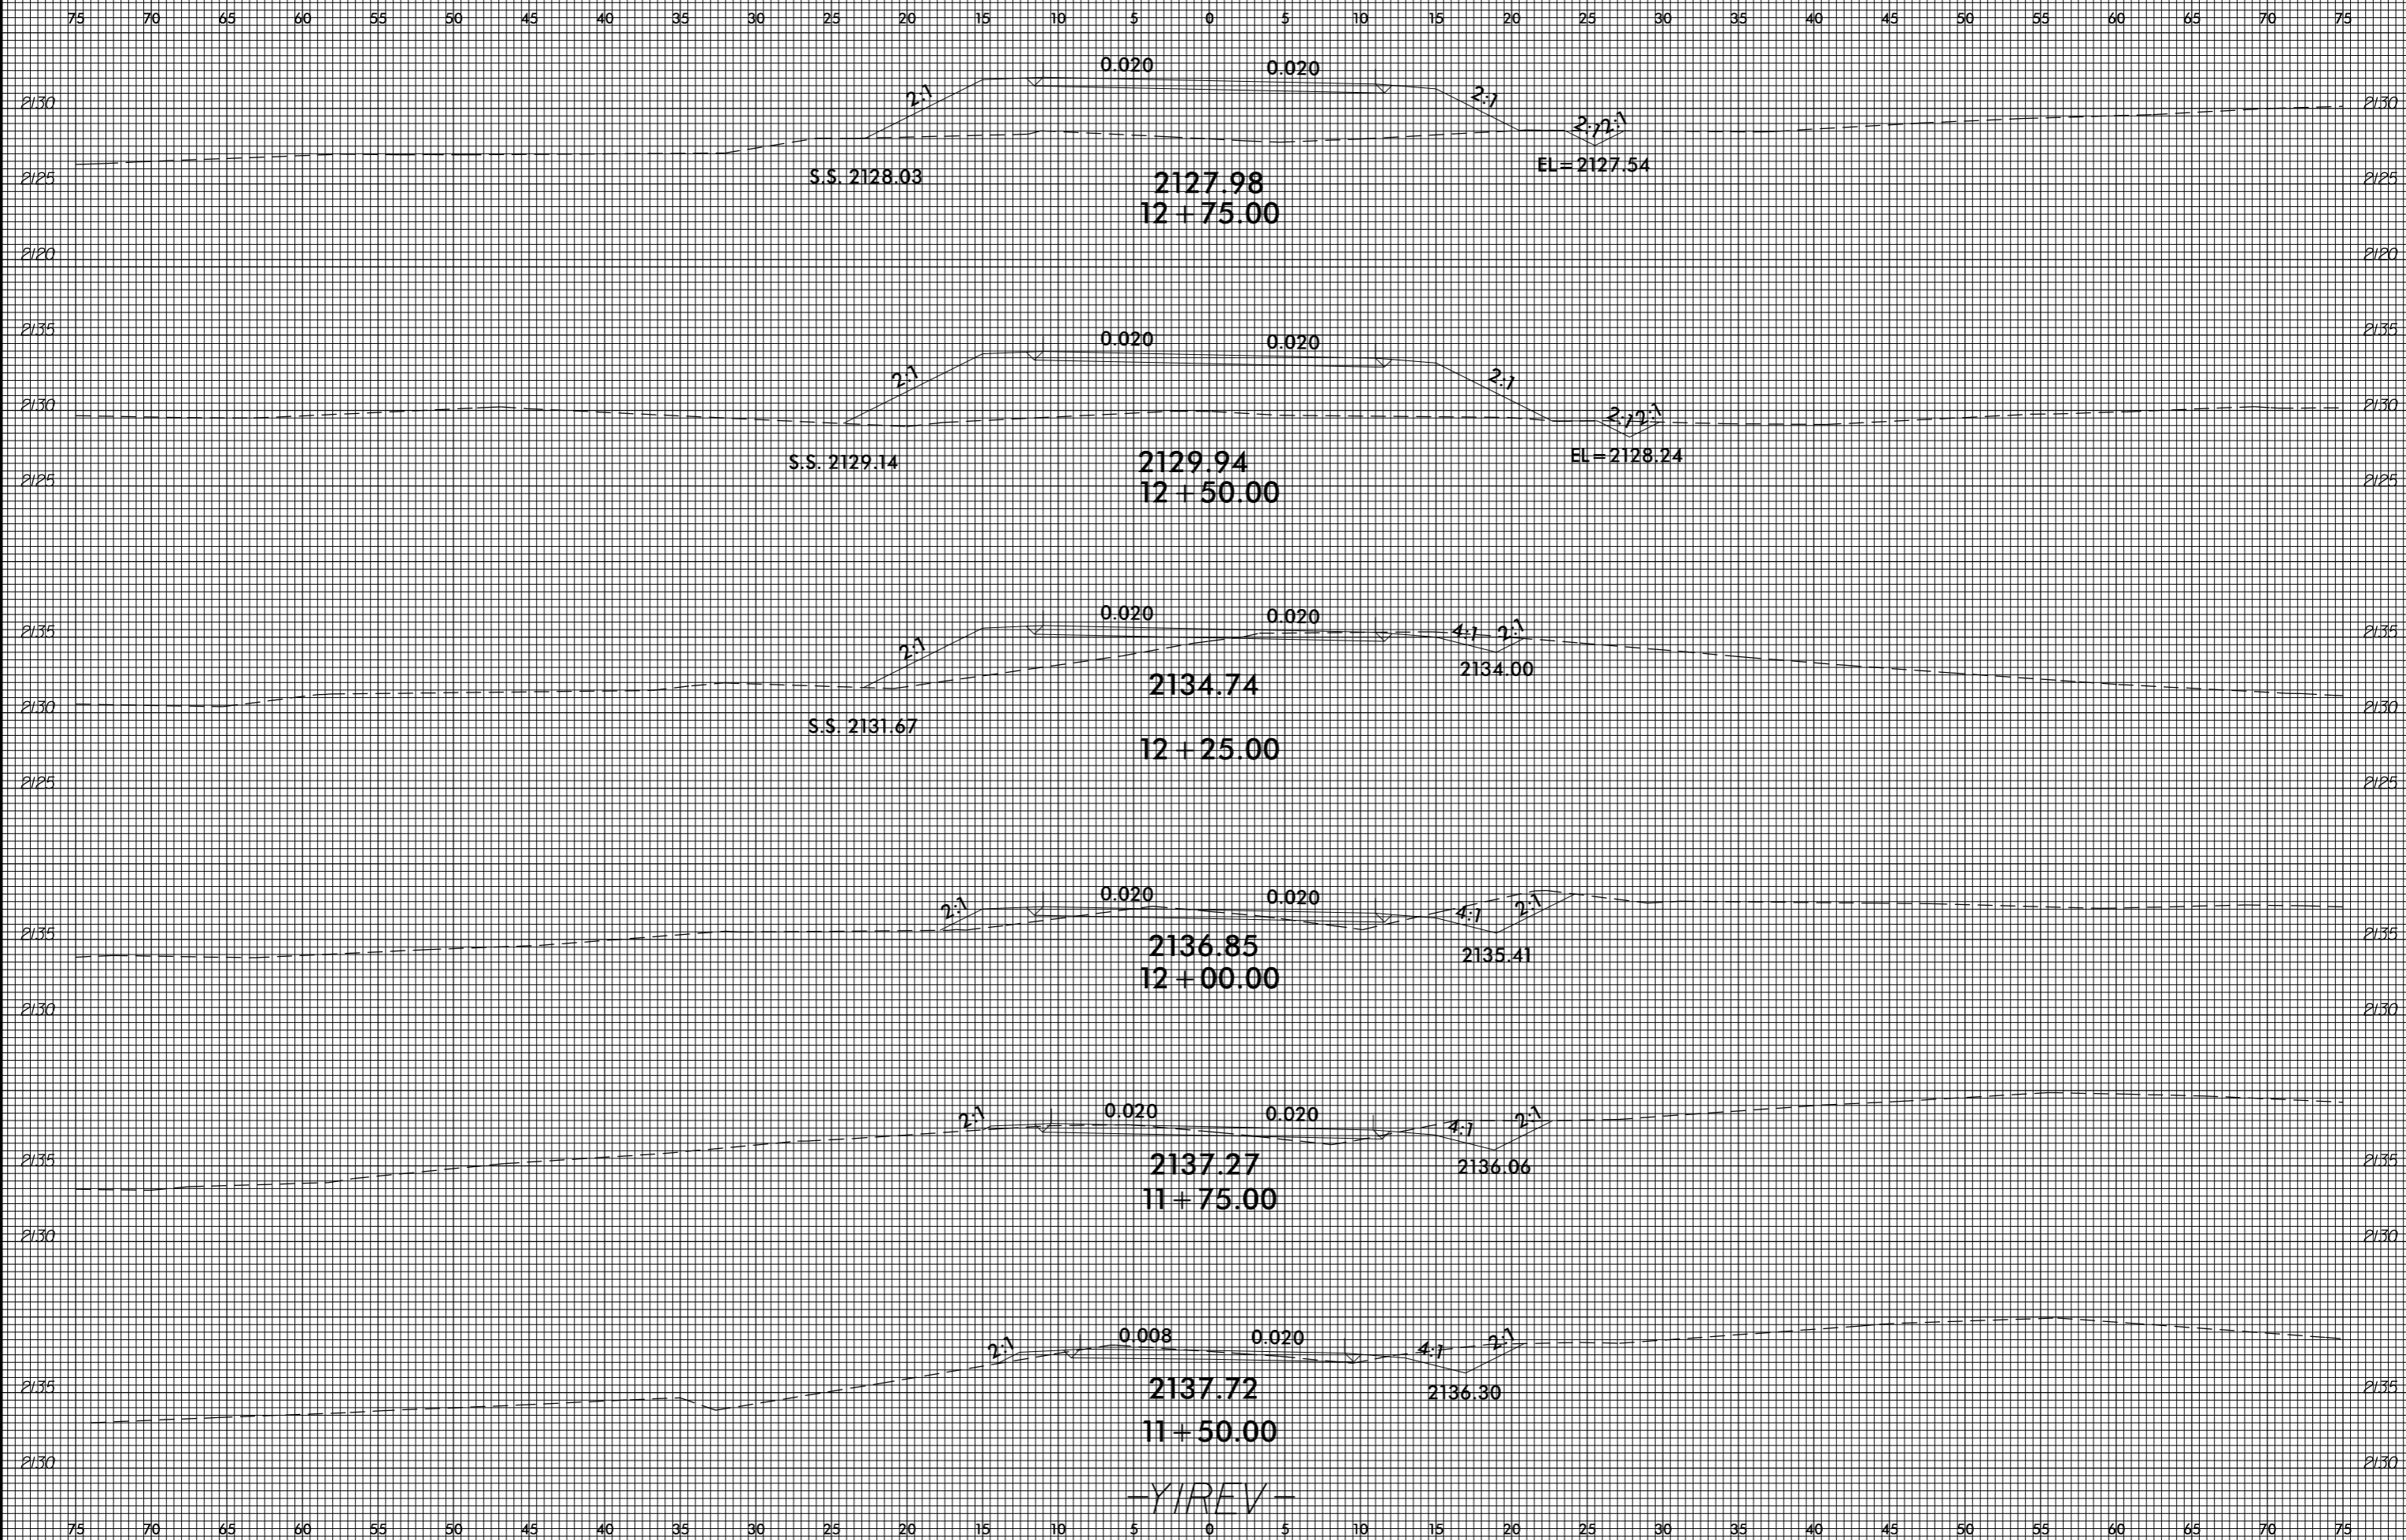


invalid expression
i:\xsc\4753\rdy_xp1.jirrev.dgn
US:ET:perstamk

—YIREV—

8/23/99

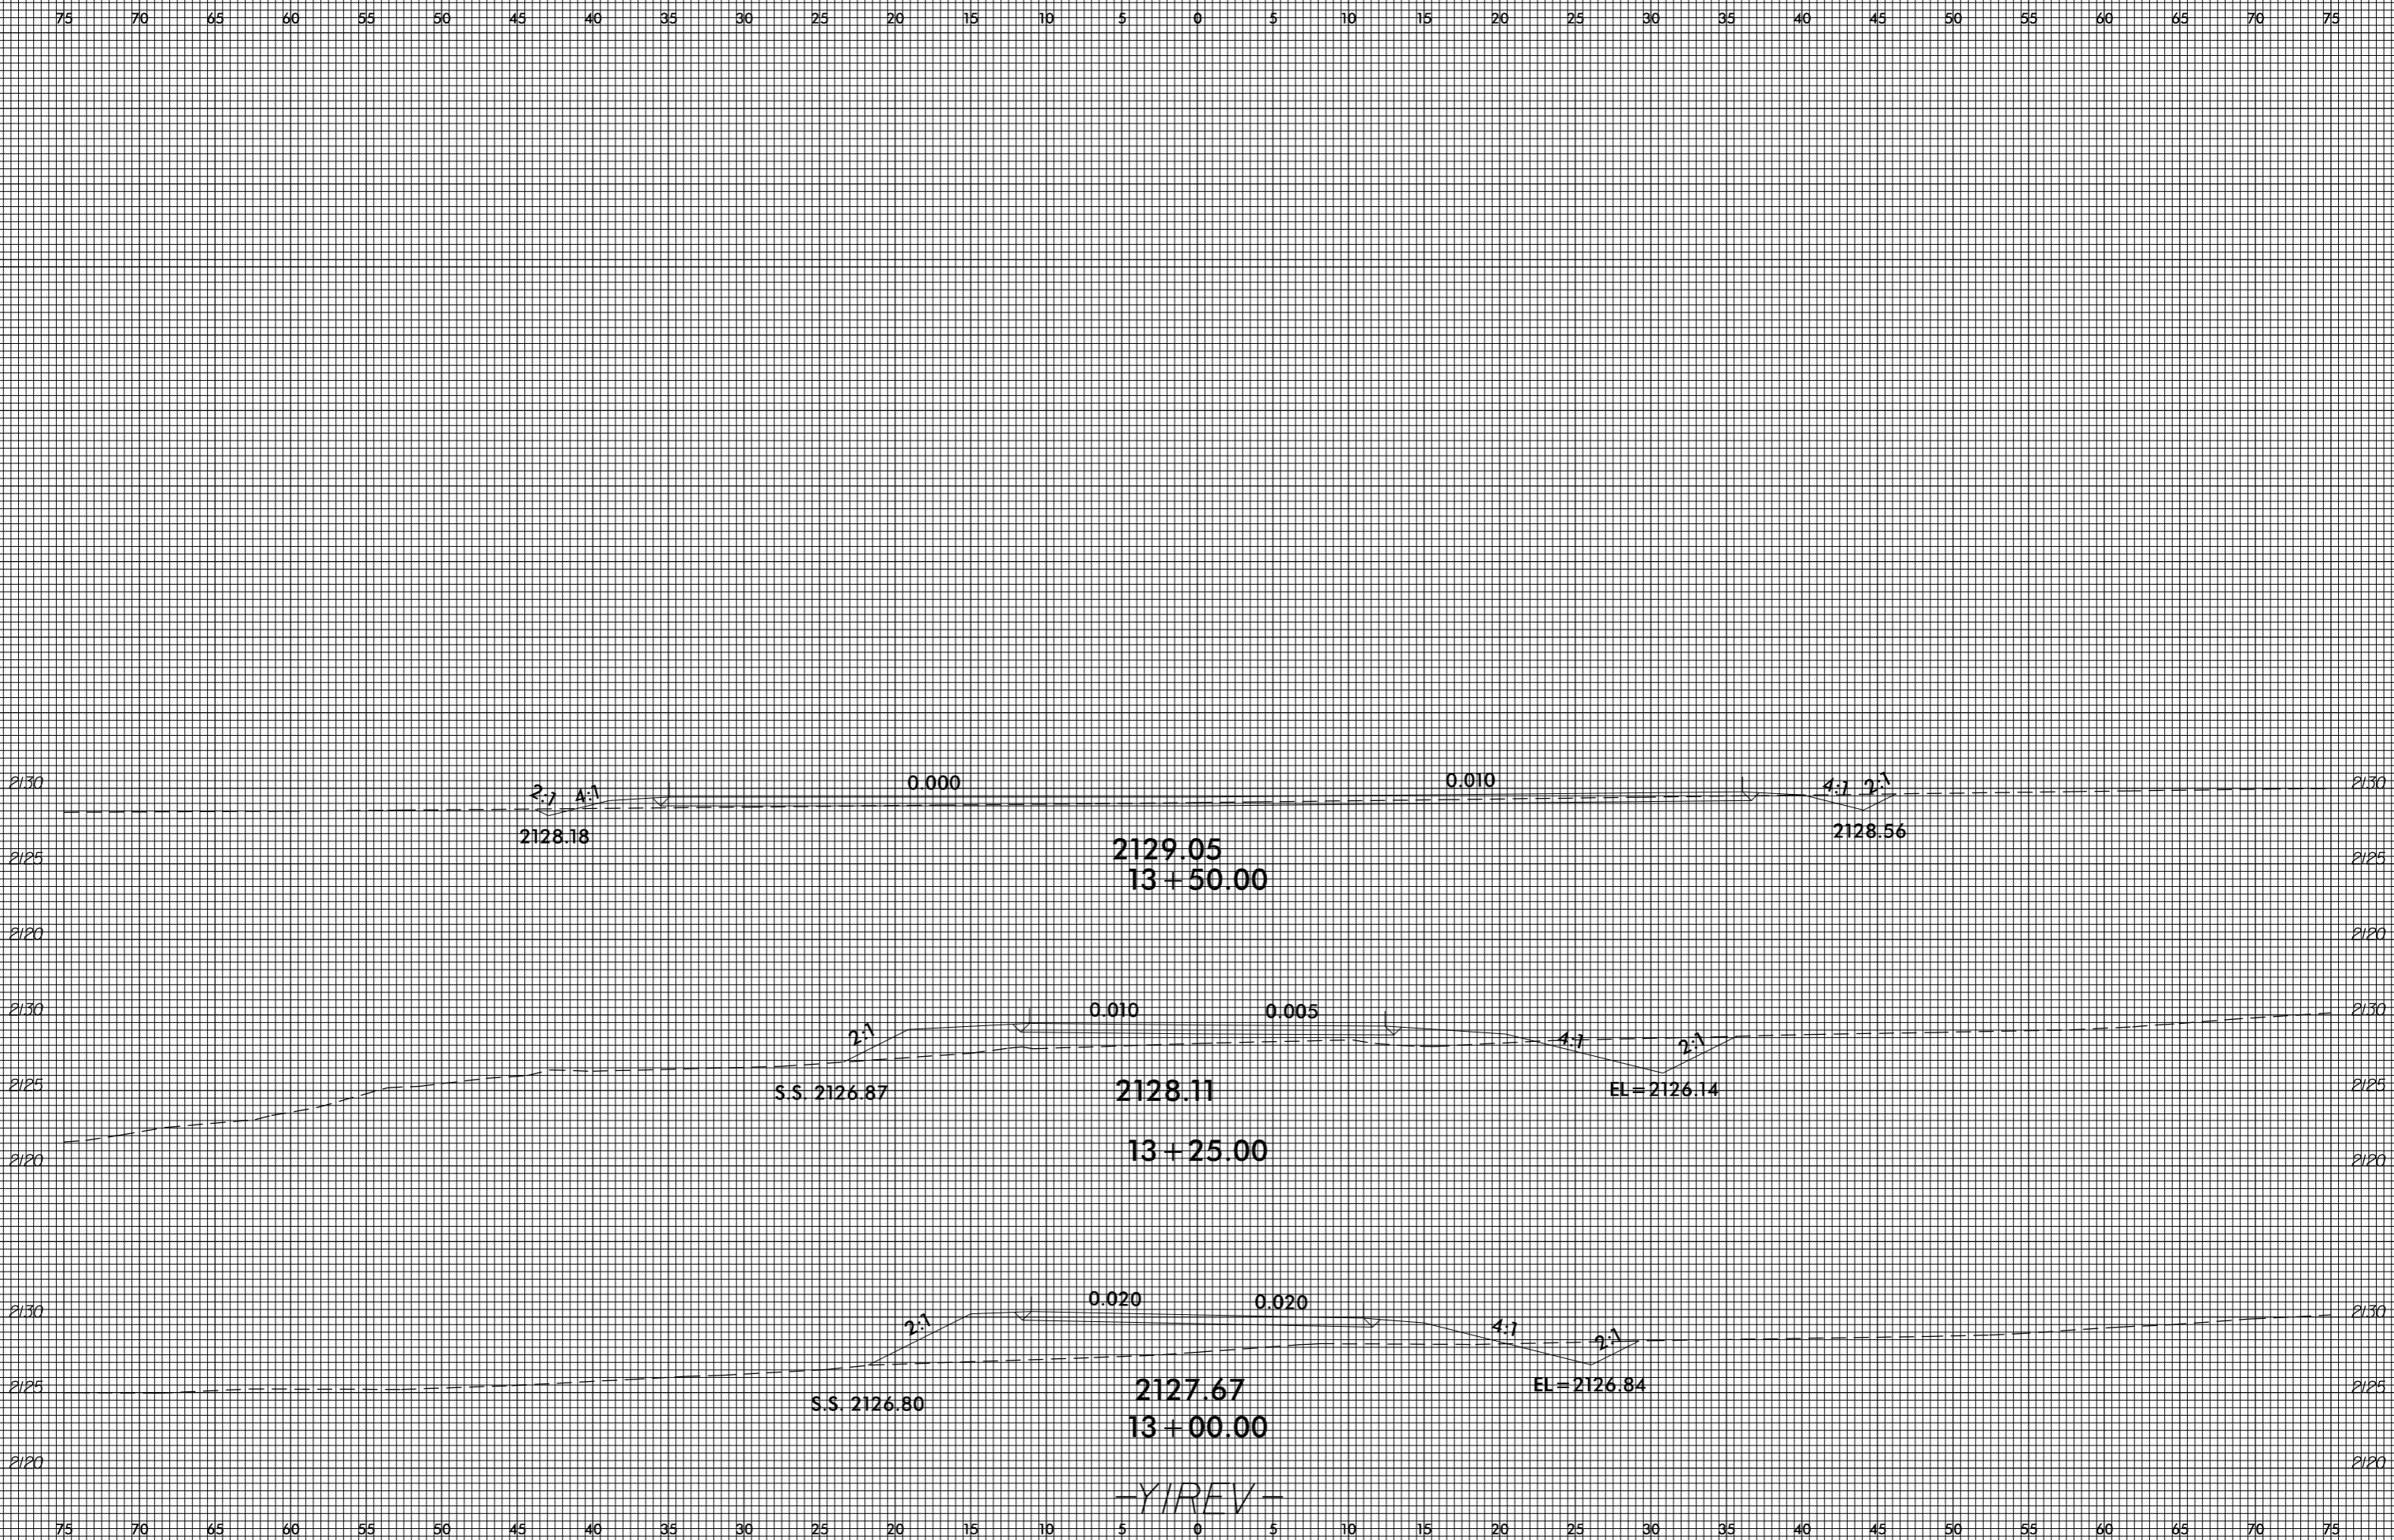


invalid expression
i:\xsc\4753\rdy_xp1.jirrev.dgn
US:ET:perstamk

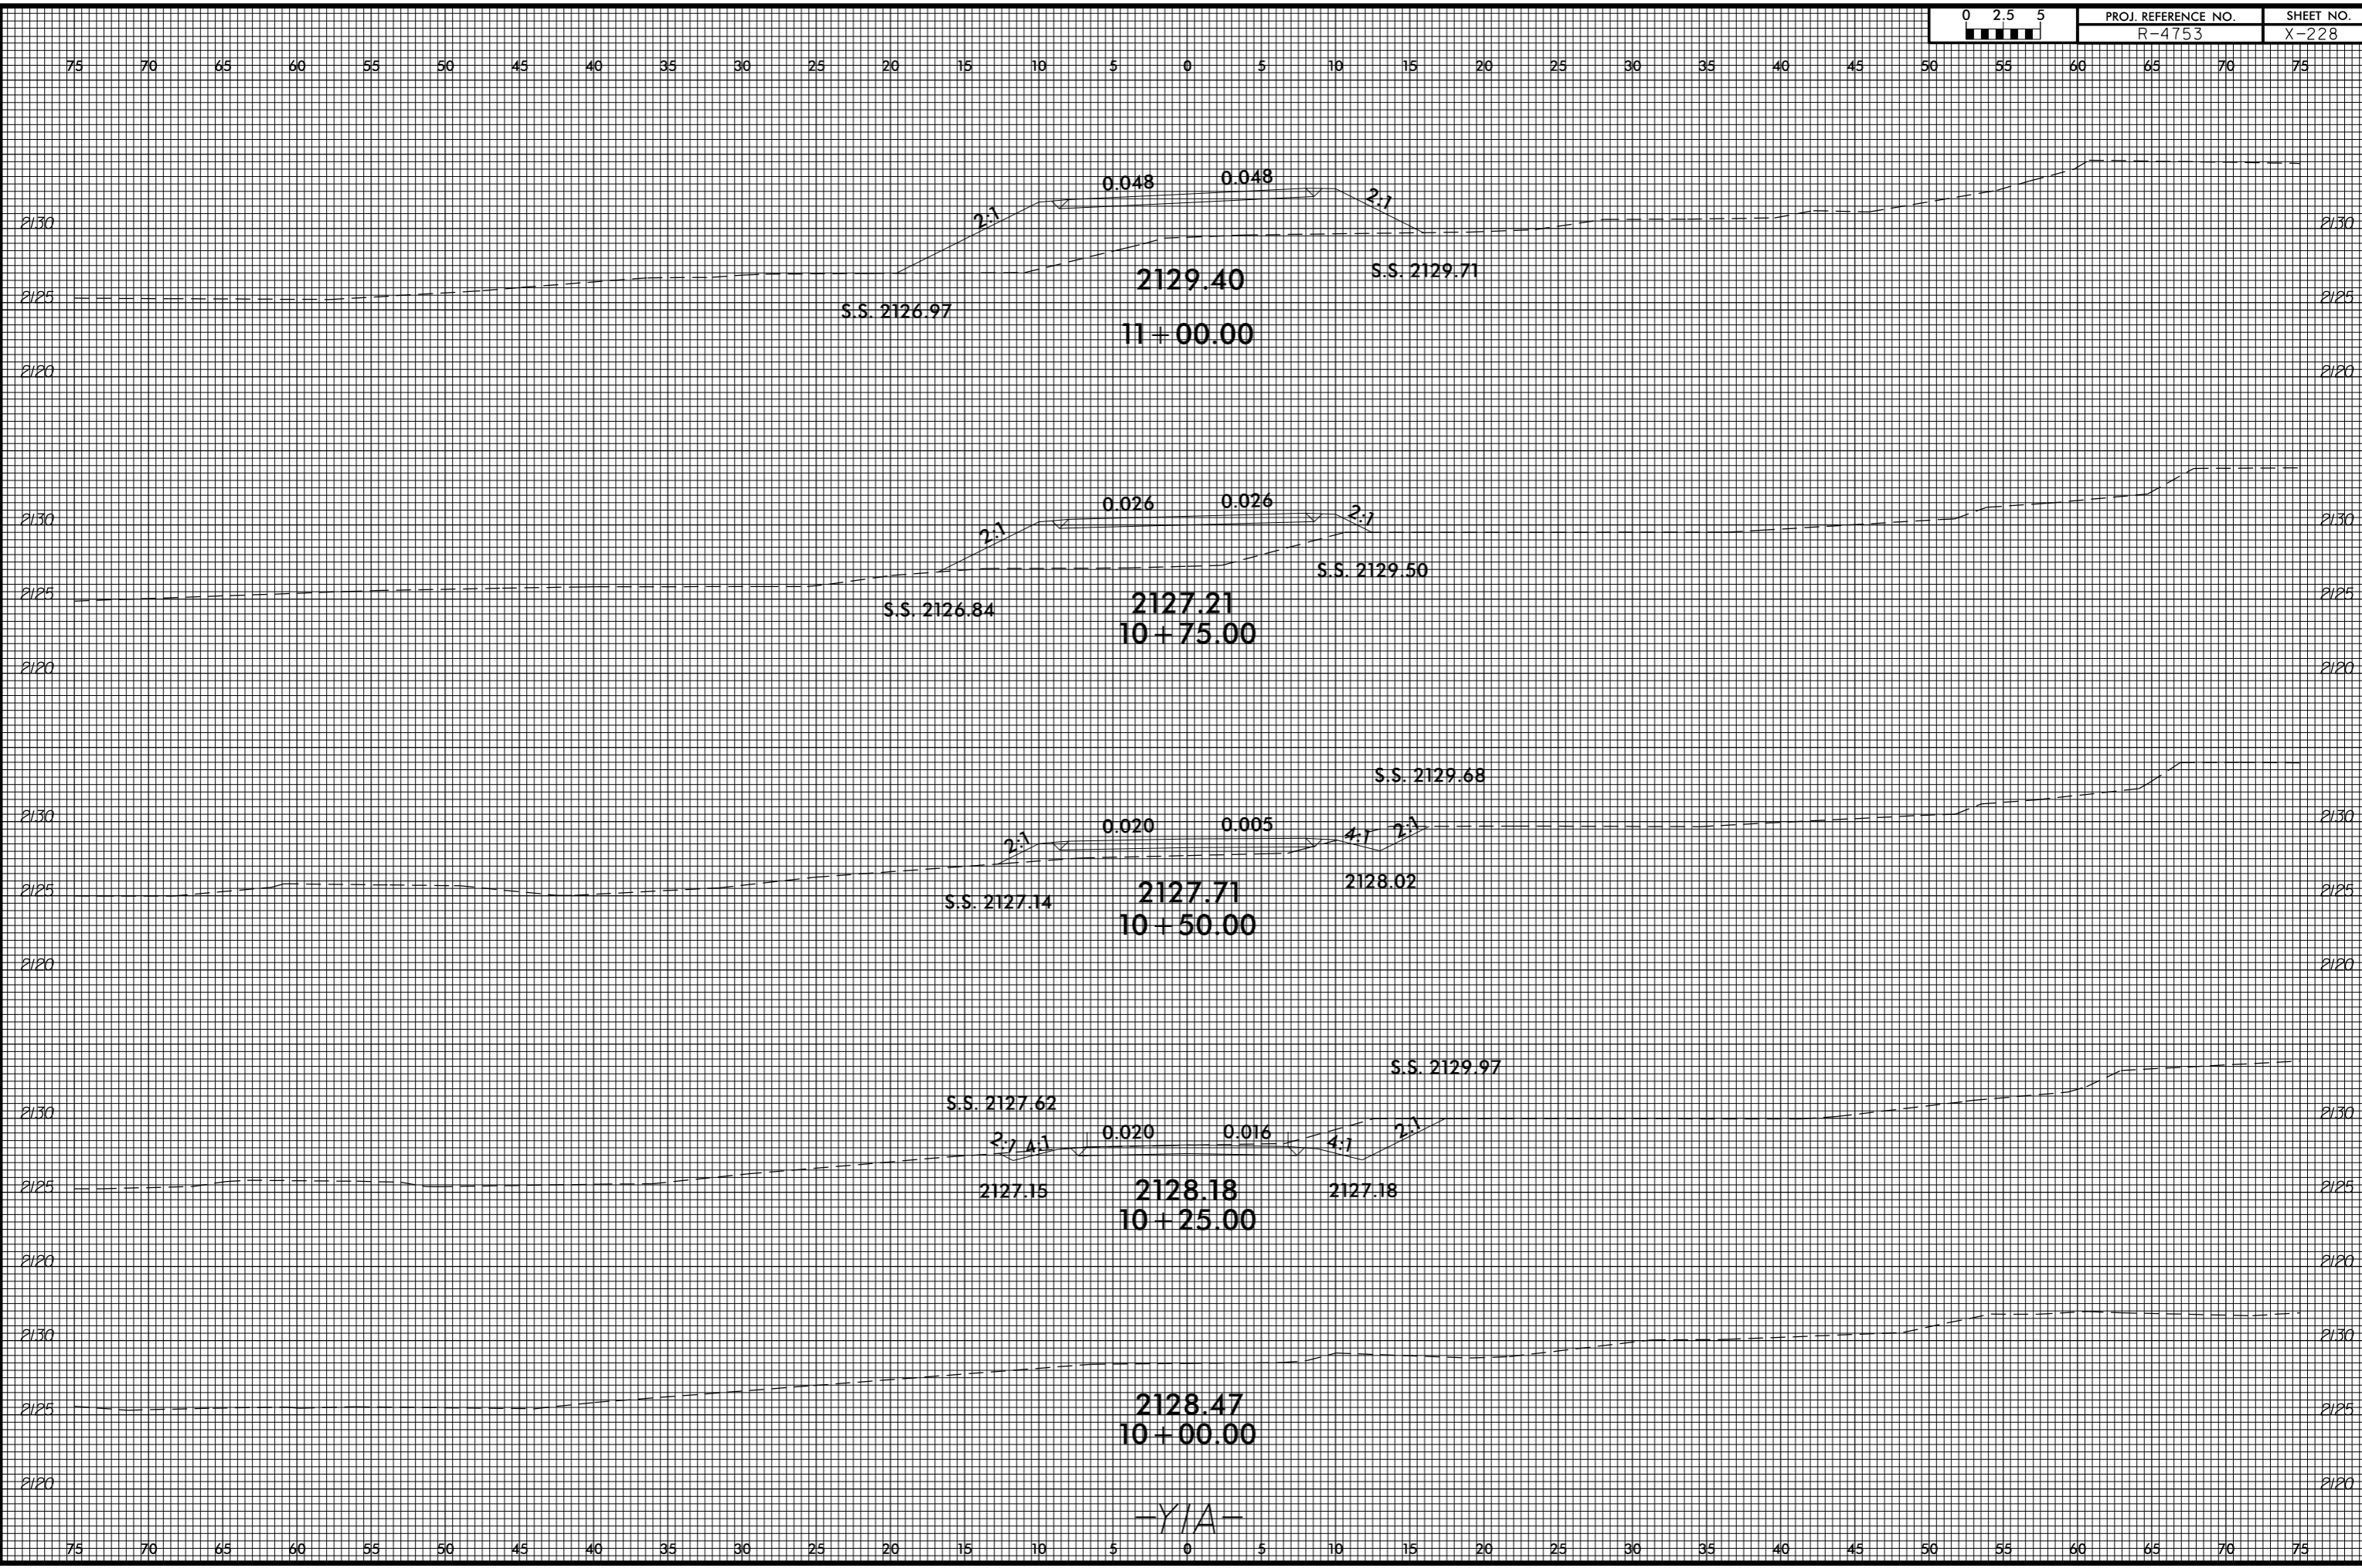

8/23/99

0 2.5 5	PROJ. REFERENCE NO. R-4753	SHEET NO. X-229
---------	-------------------------------	--------------------


75 70 65 60 55 50 45 40 35 30 25 20 15 10 5 0 5 10 15 20 25 30 35 40 45 50 55 60 65 70 75

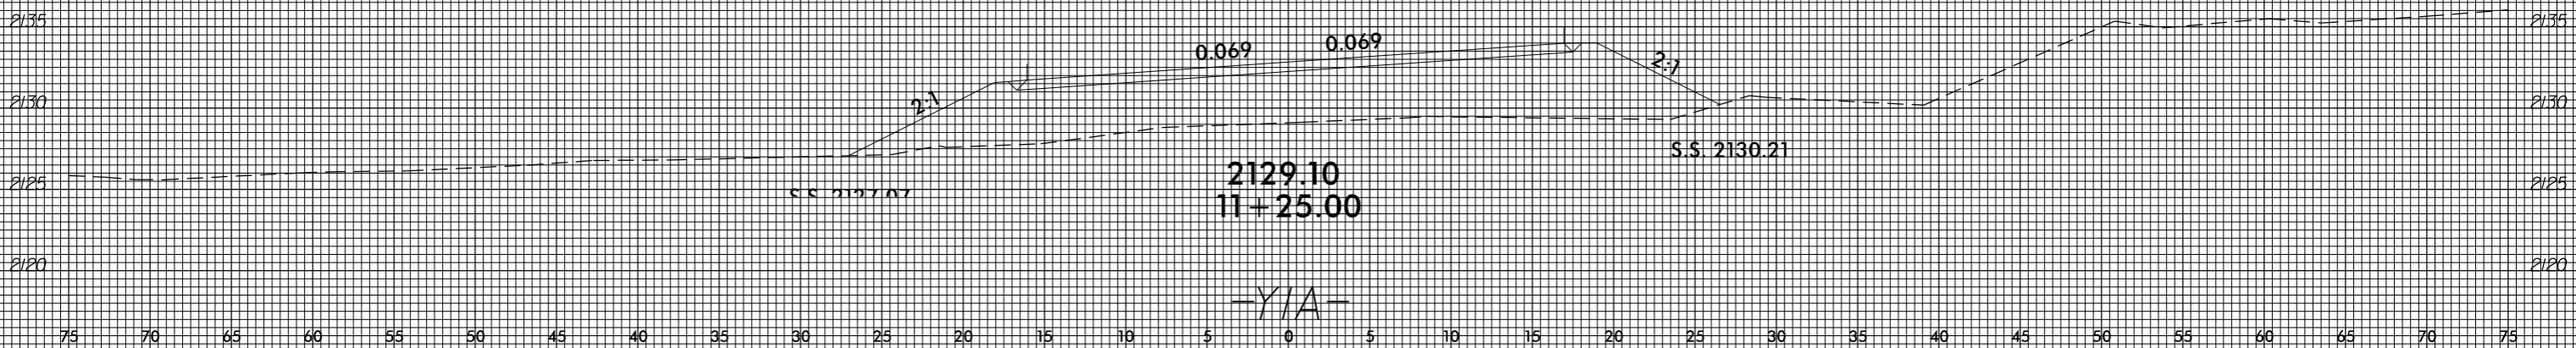

invalid expression
 i:\Xsc\4753\rdy_xp1.jia.dgn
 US:ET:perstamk


75 70 65 60 55 50 45 40 35 30 25 20 15 10 5 0 5 10 15 20 25 30 35 40 45 50 55 60 65 70 75

8/23/99

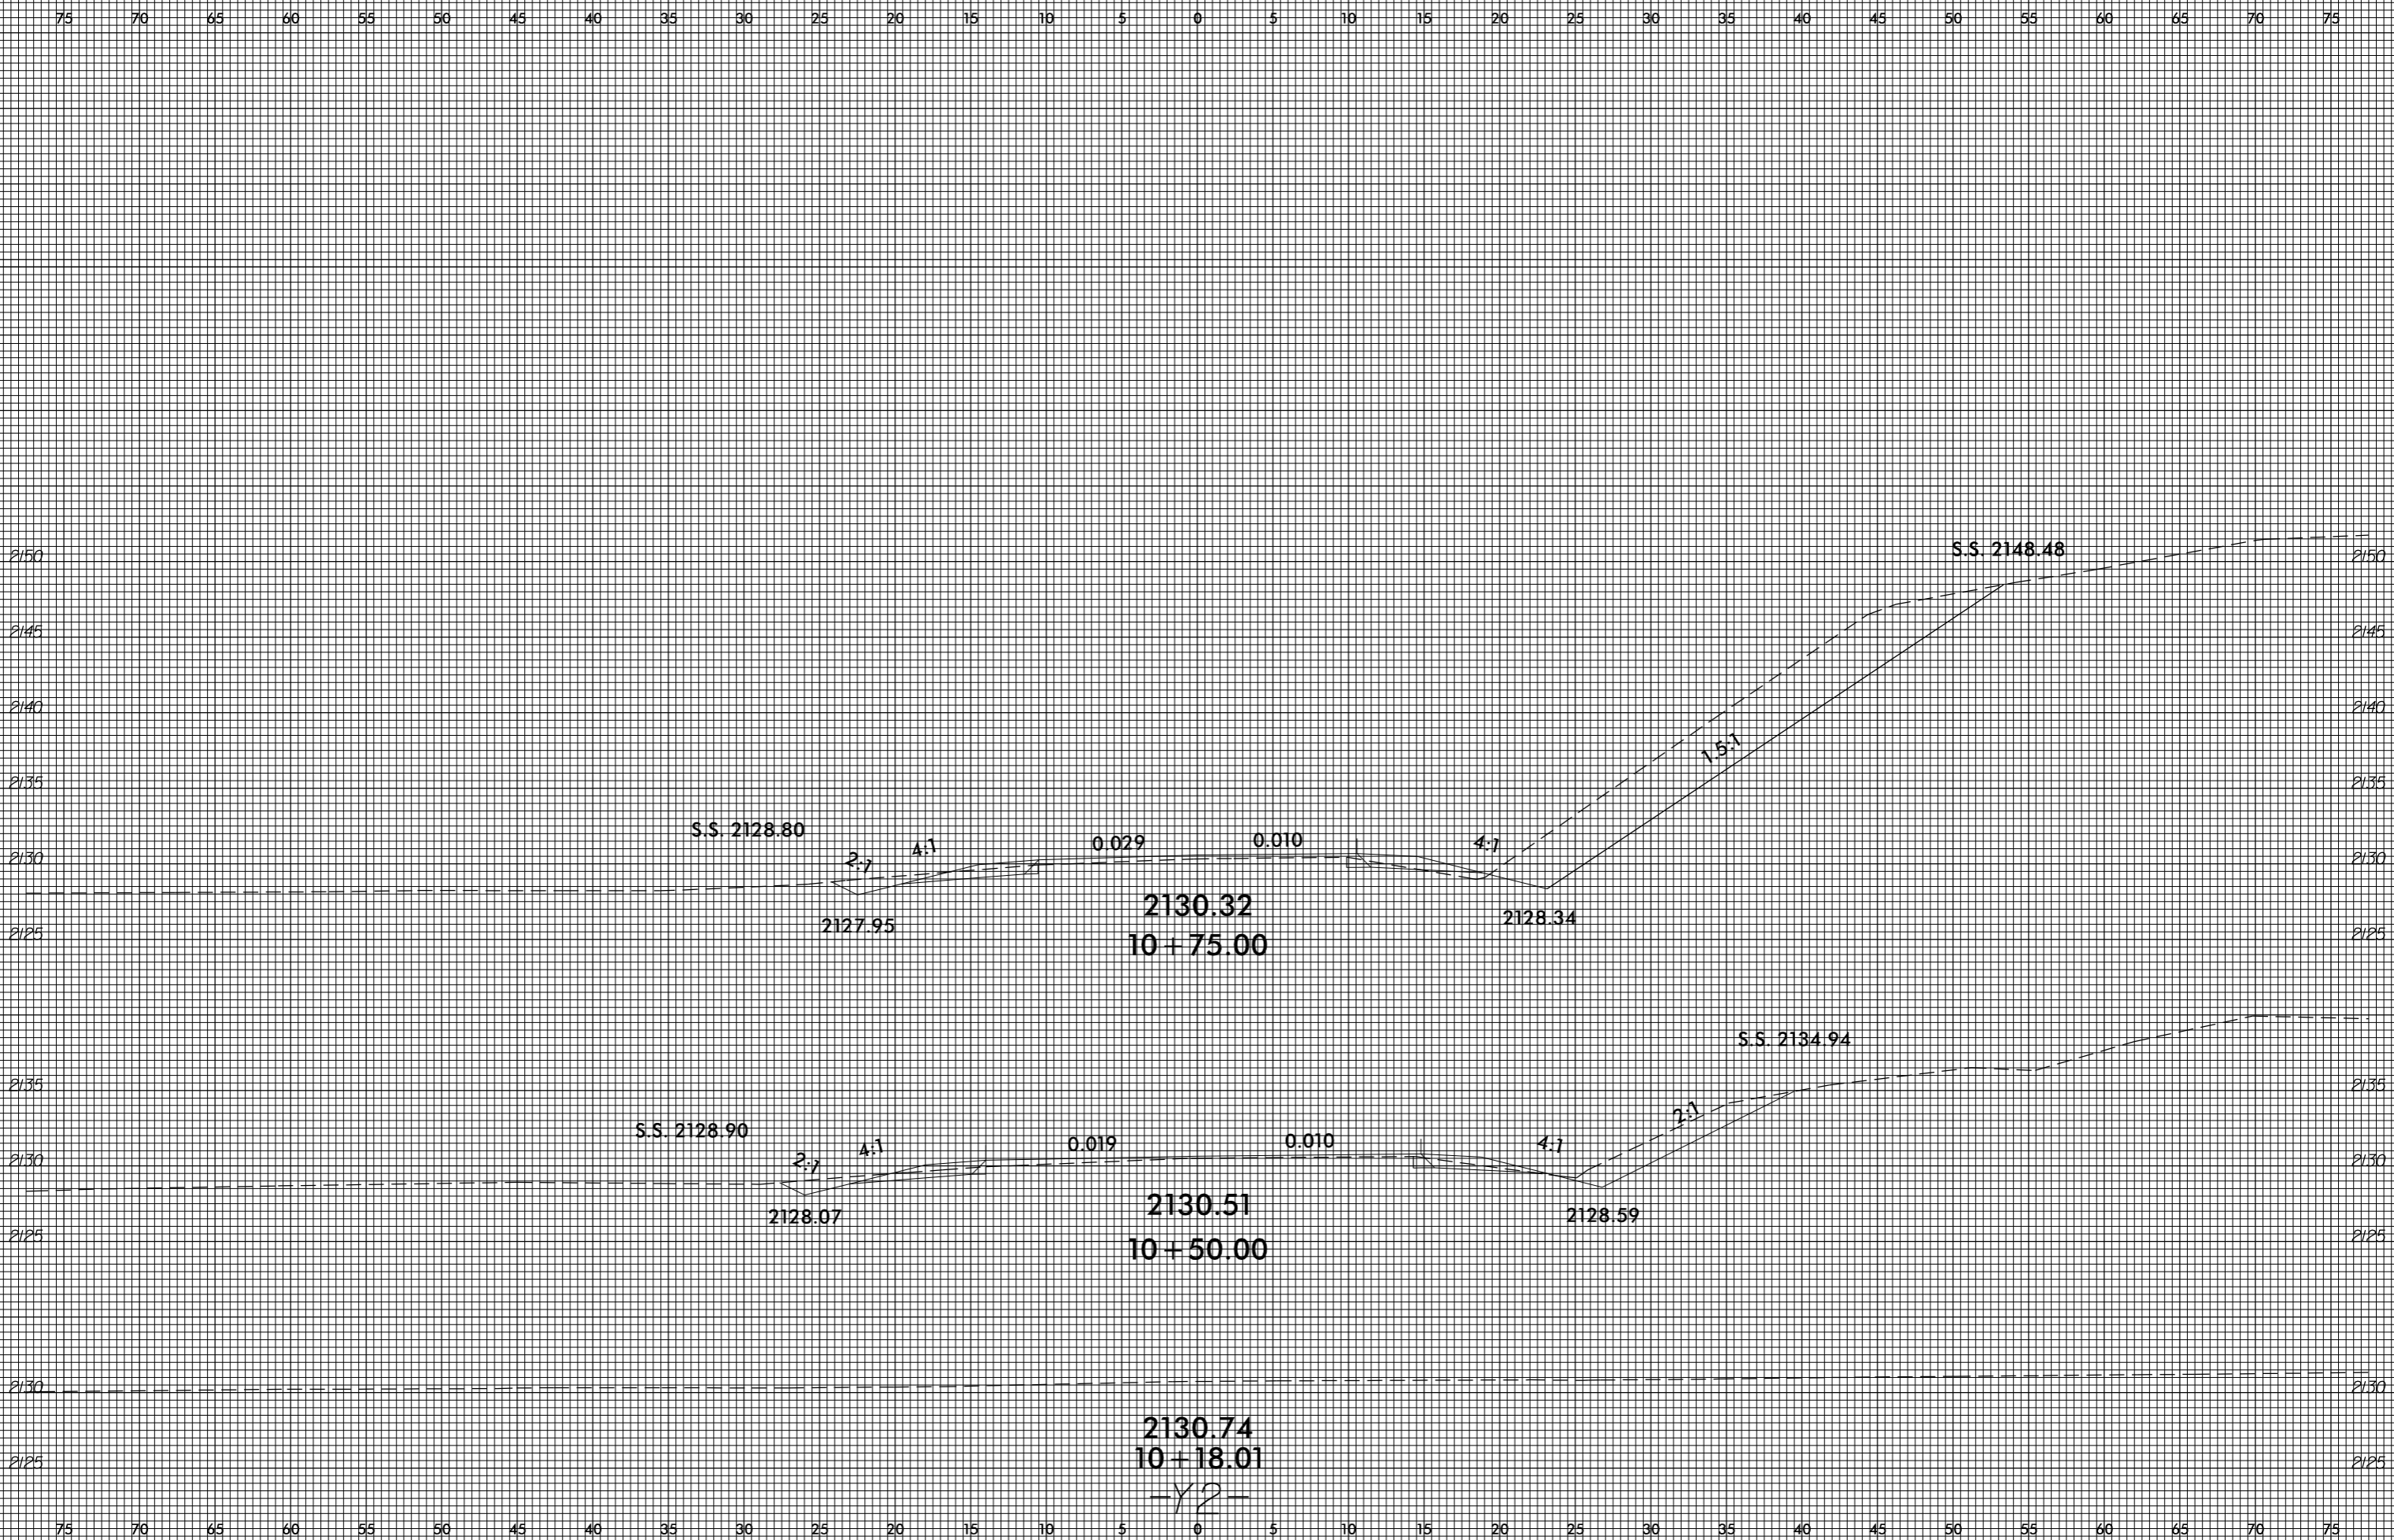


invalid expression
i:\xsc\4753\rdy_xp1_y2.dgn
US:ET:pers\amk

8/23/99

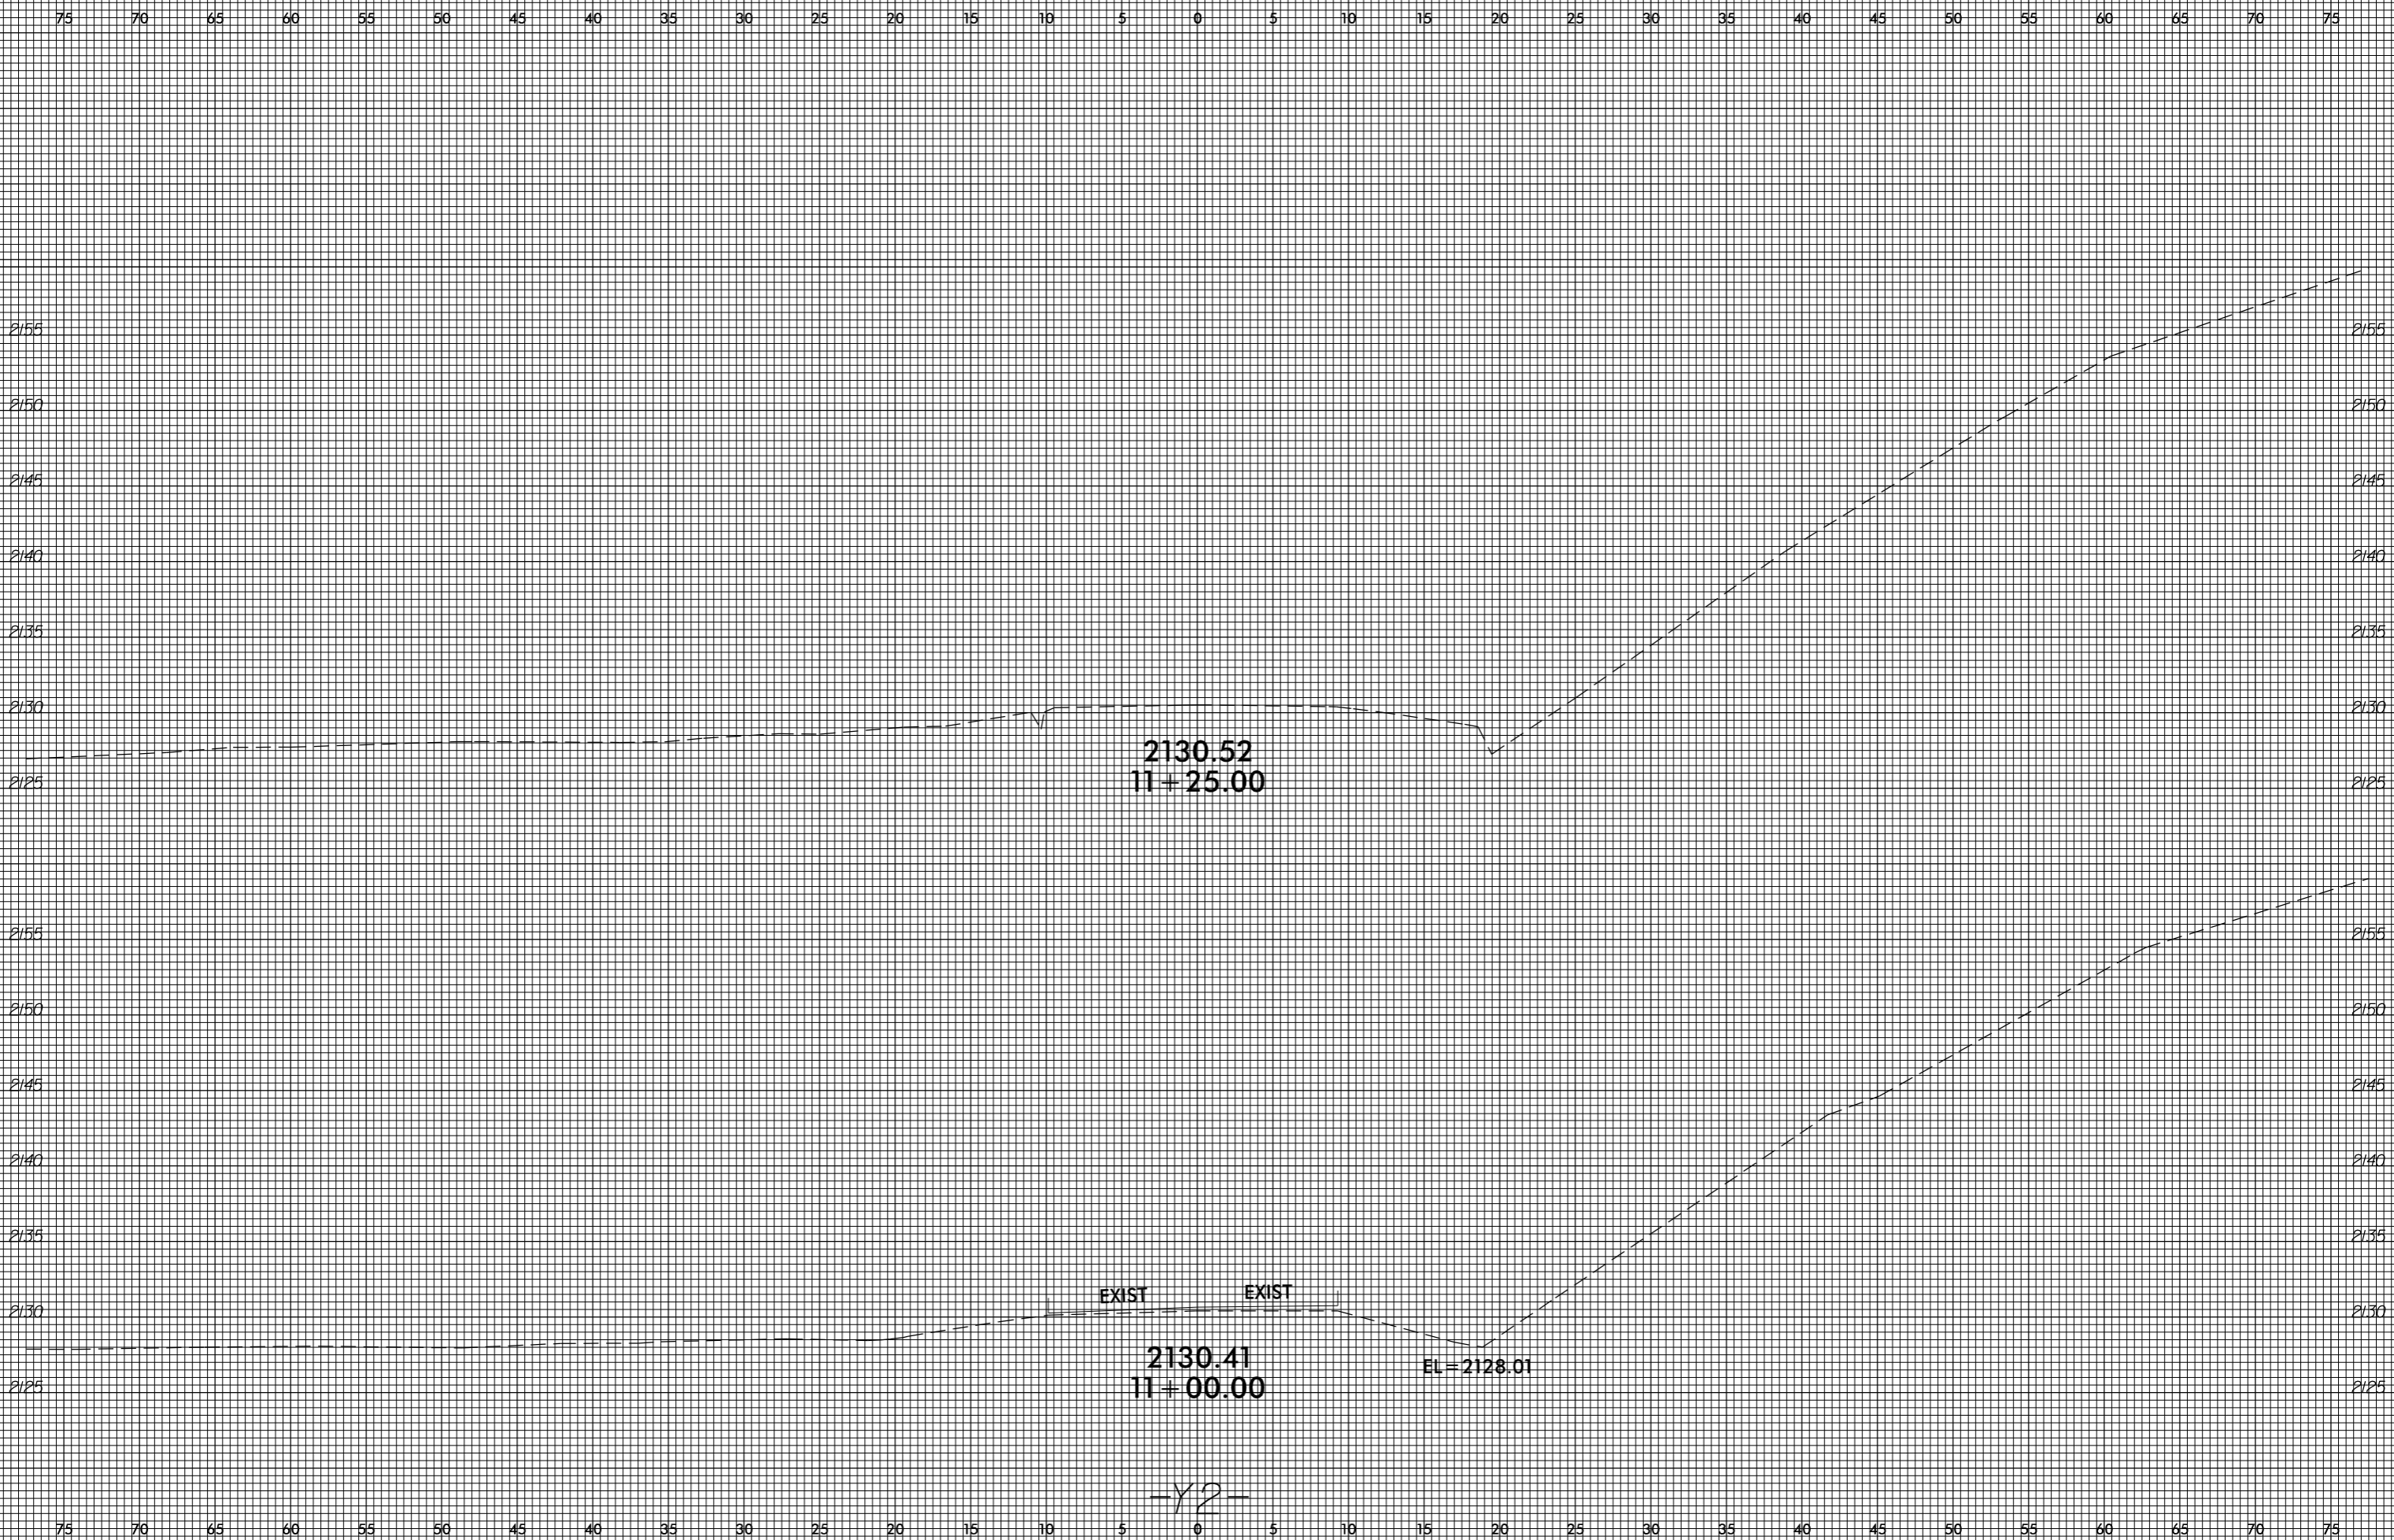


invalid expression
i:\xsc\4753\rdy_xp1_y2.dgn
US:ET:perstamk

8/23/99

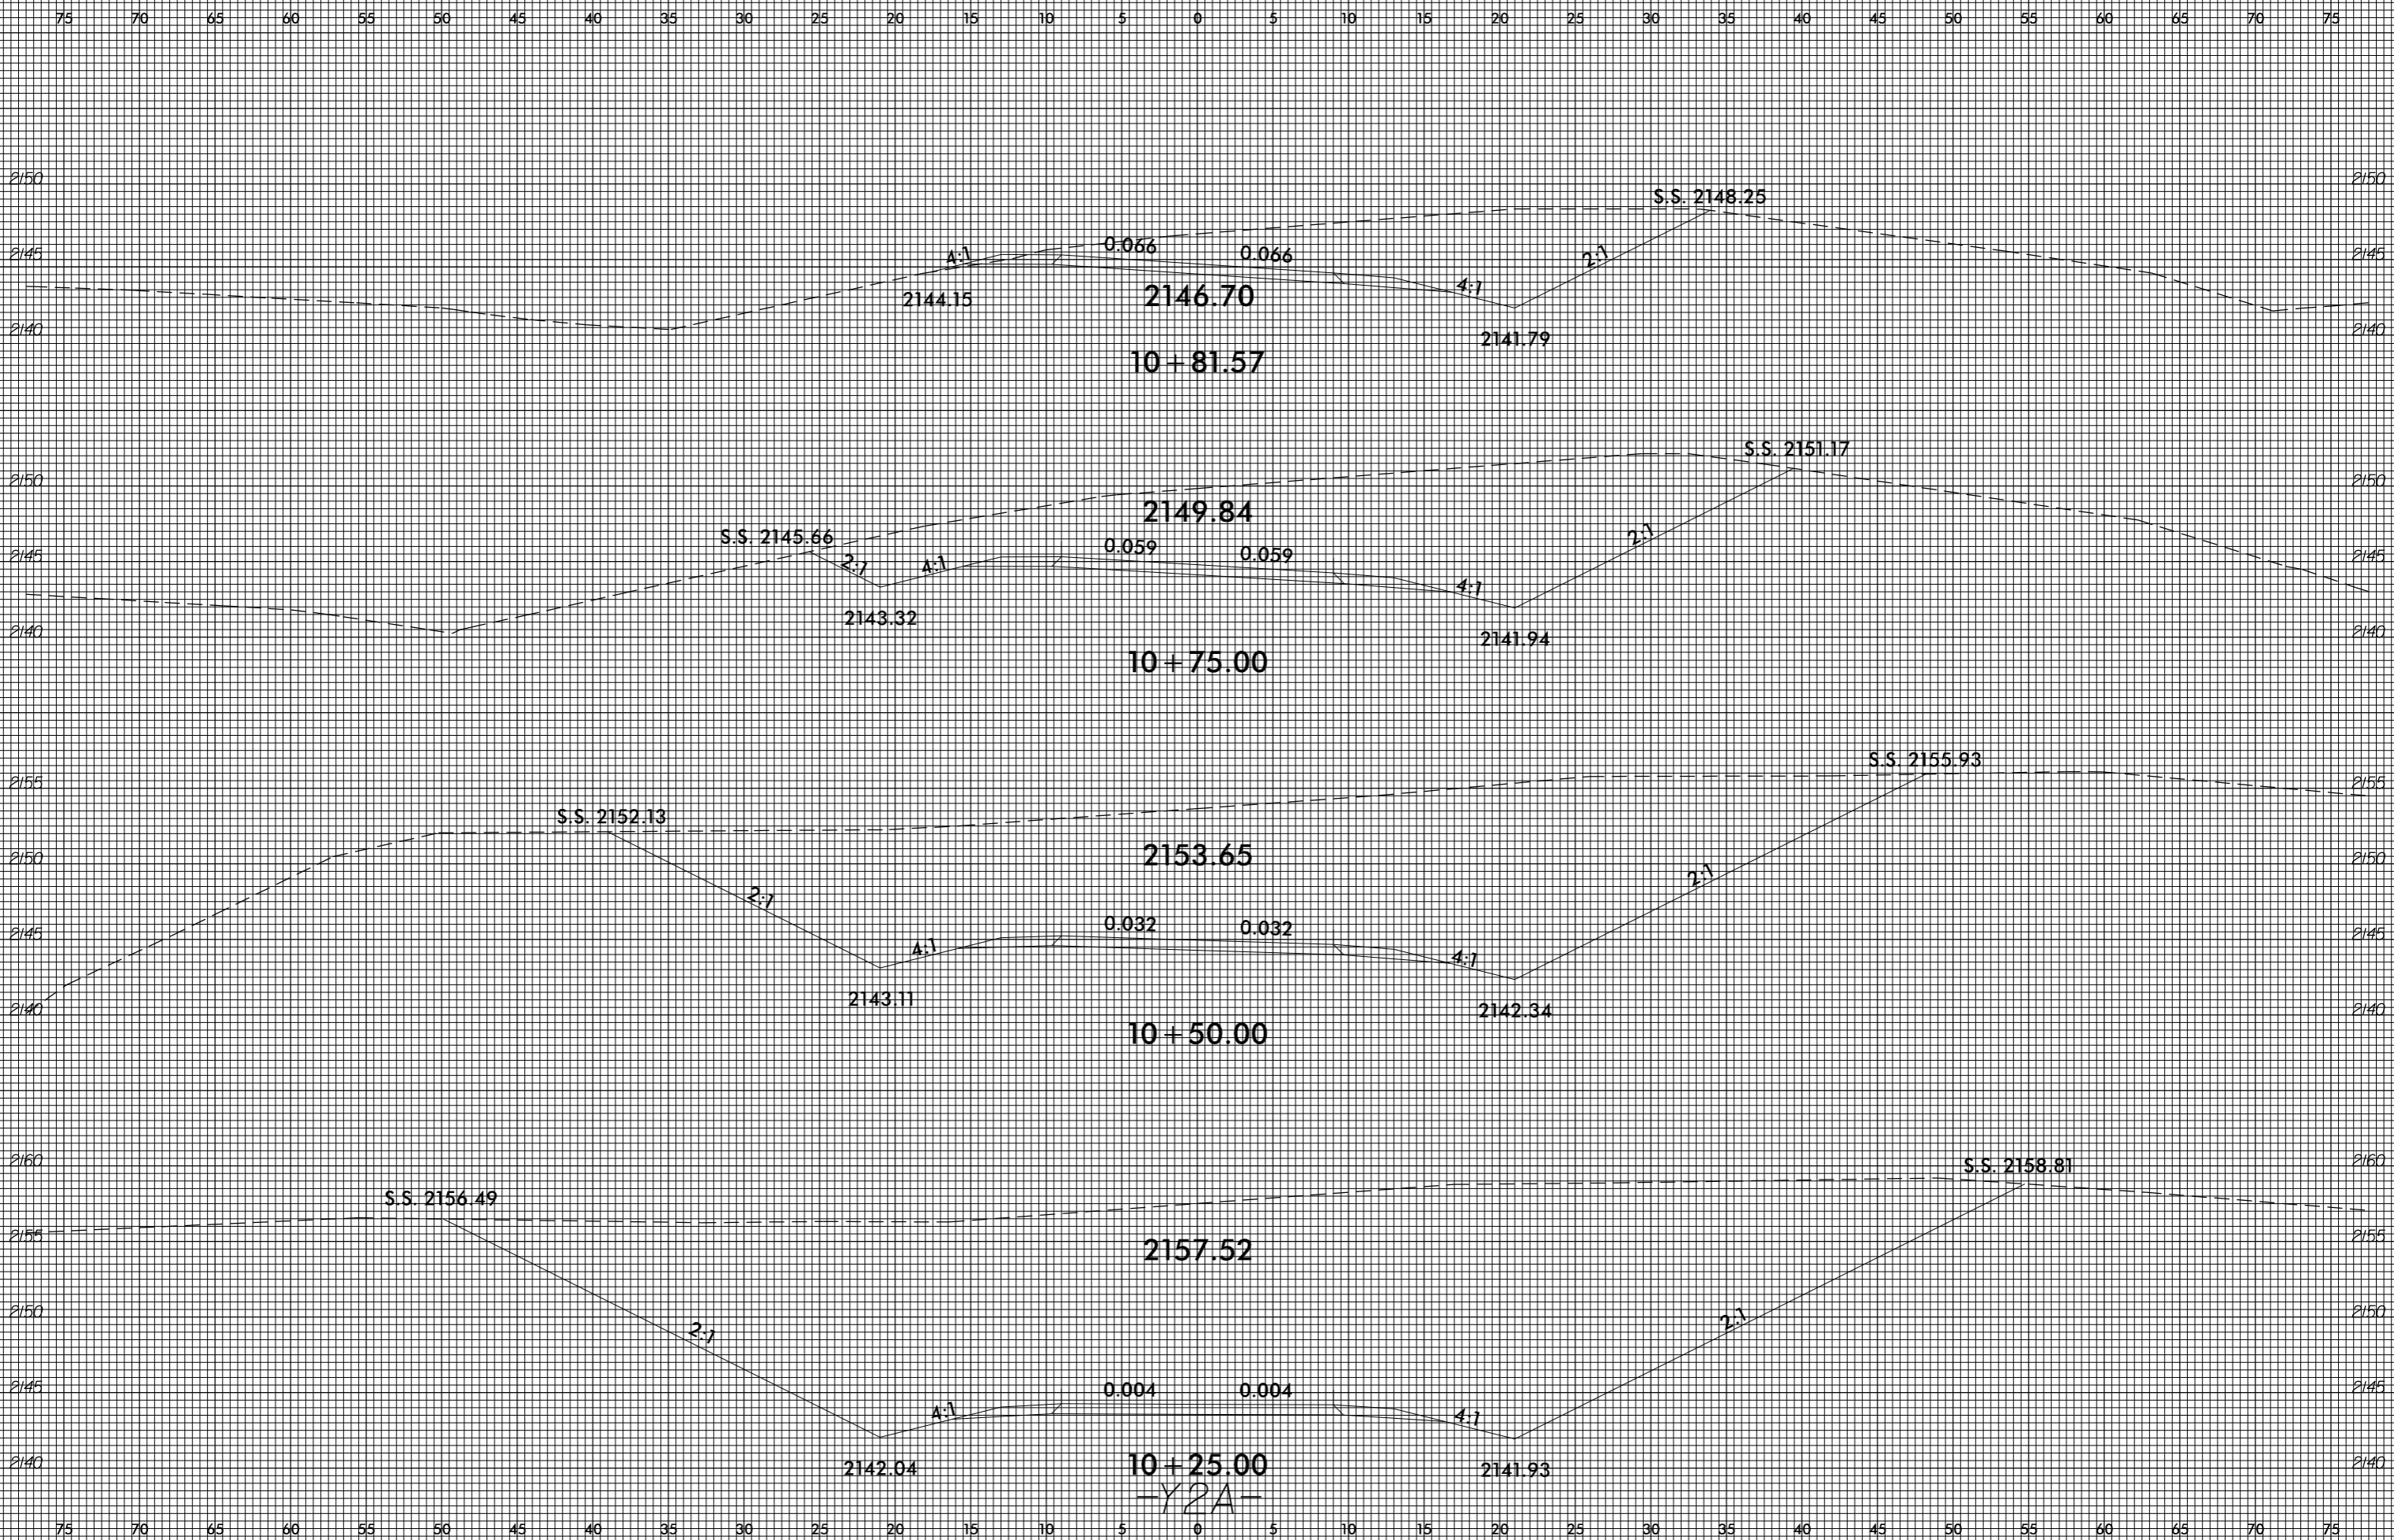


invalid expression
i:\xsc\4753\rdy_xp1_y2a.dgn
User: persimik

8/23/99

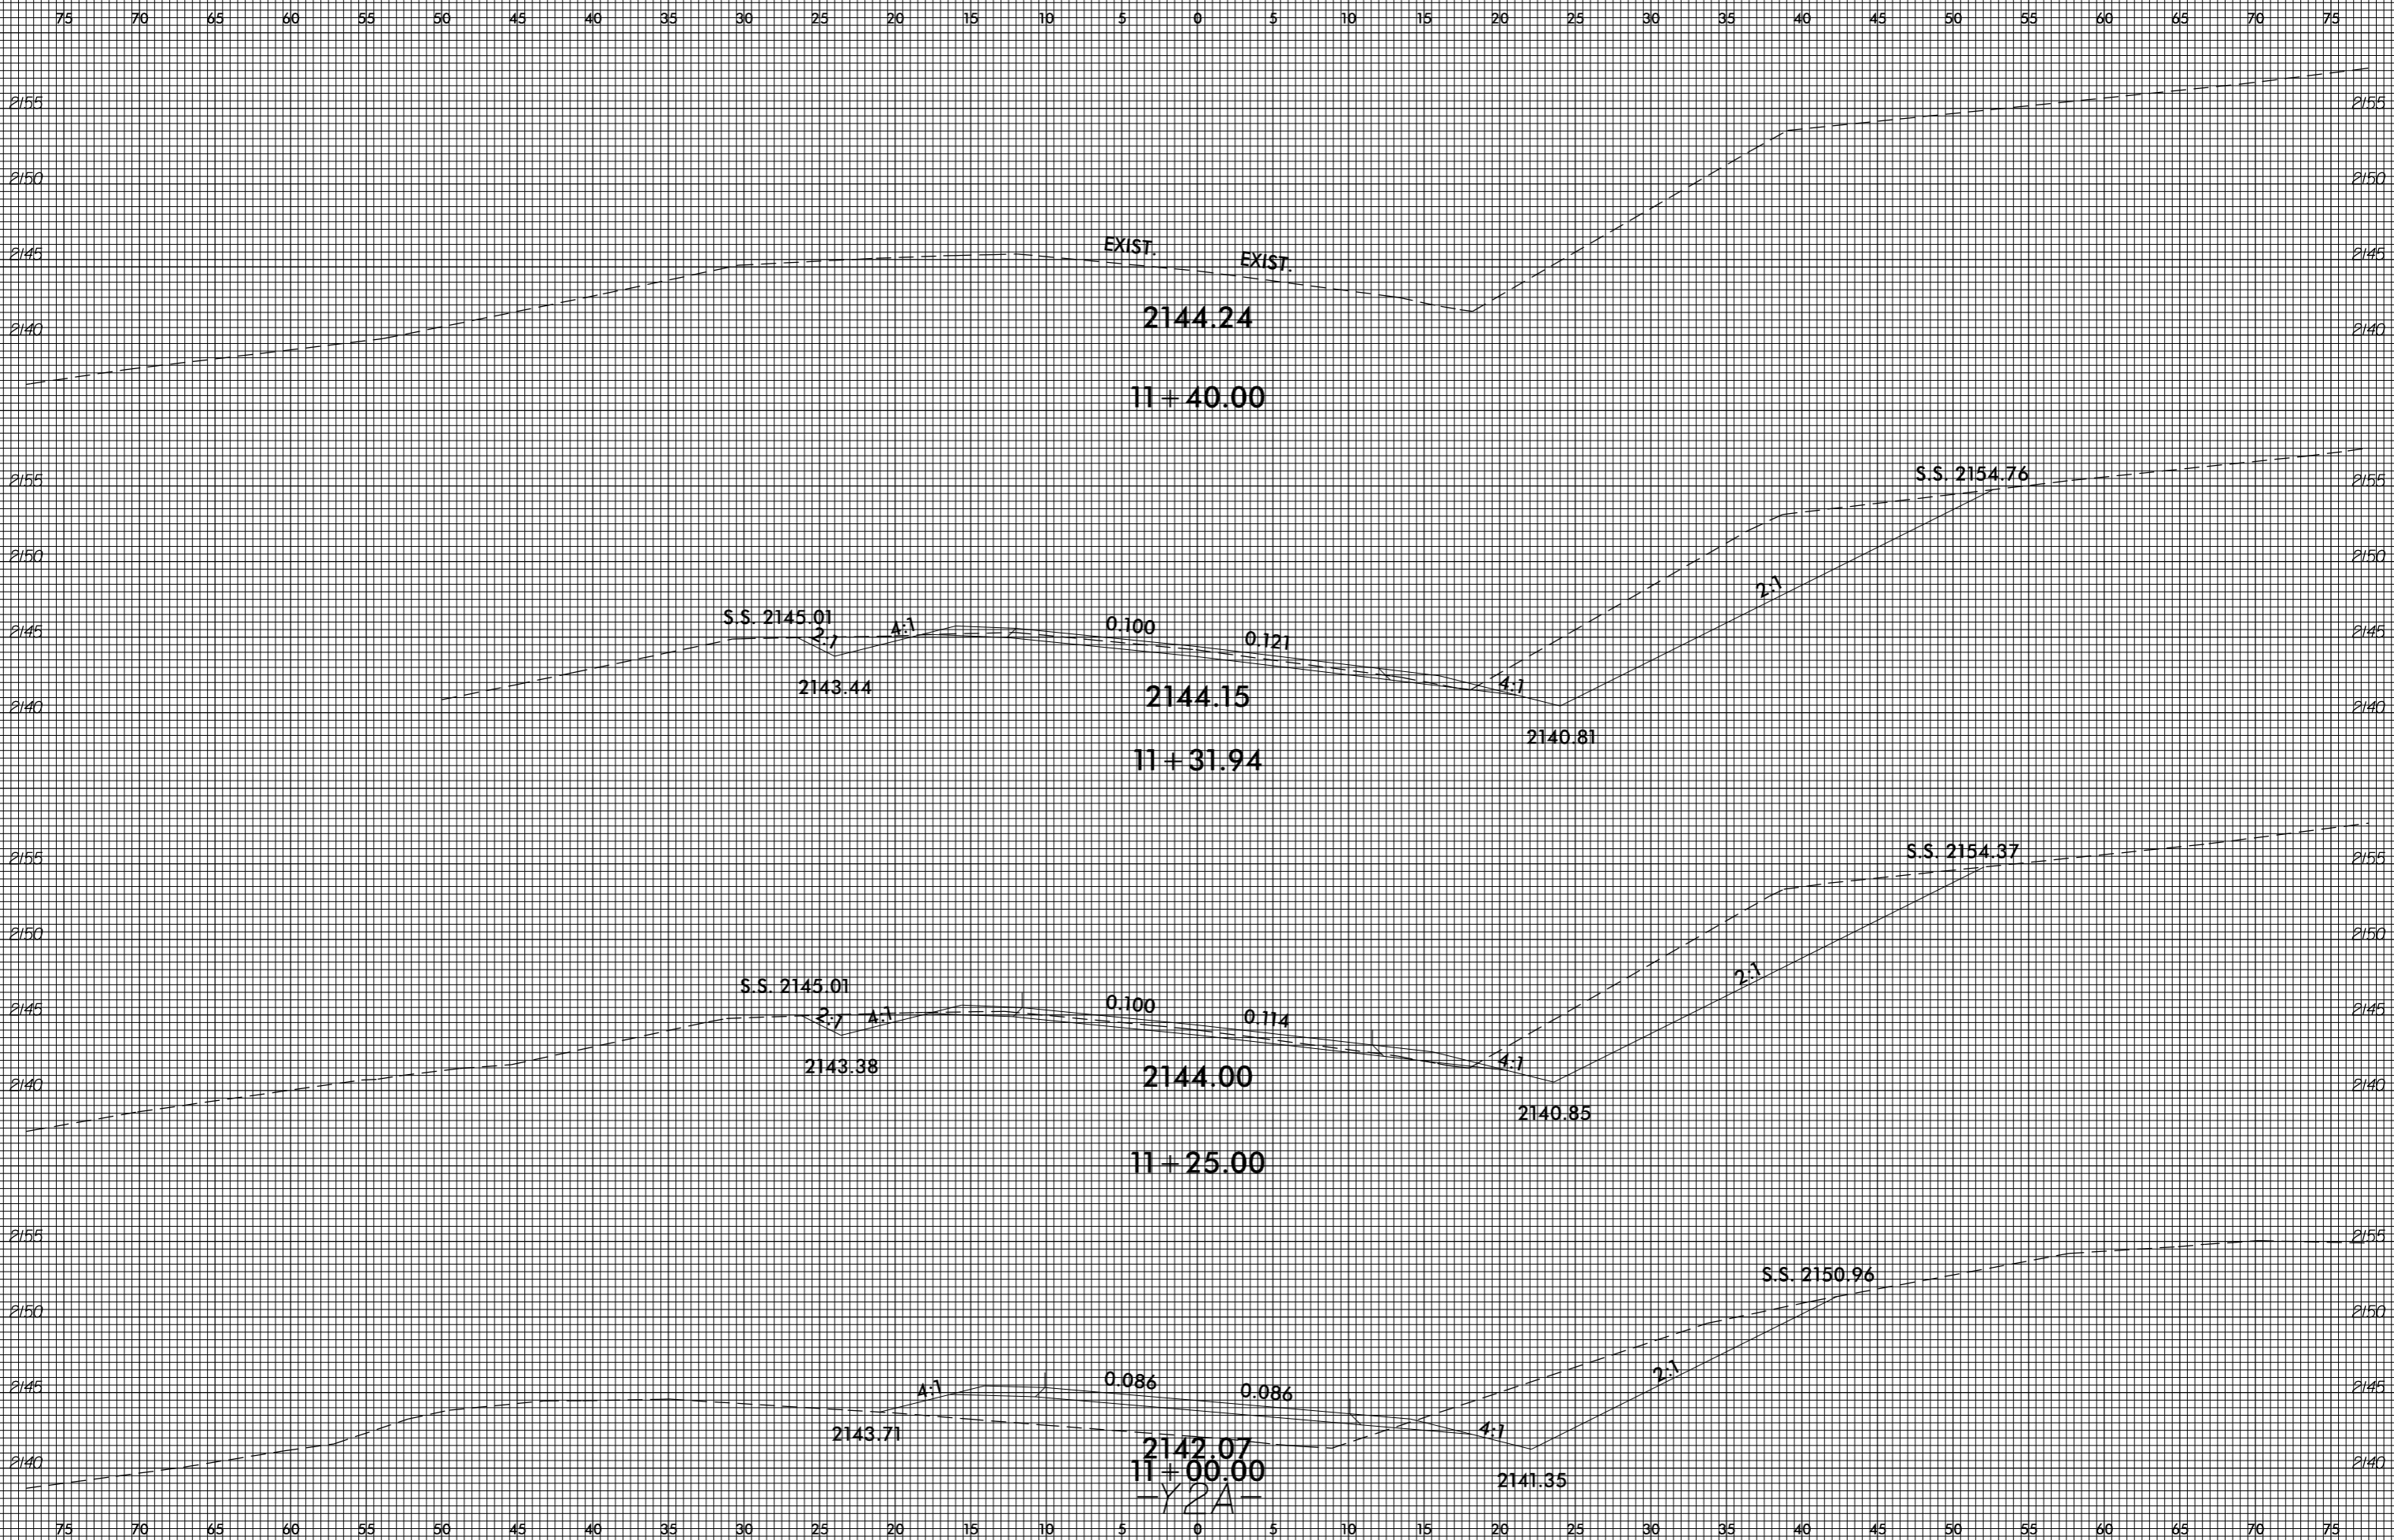

invalid expression
i:\xsc\4753\rdy_xp1_y2a.dgn
User: eers@stark

8/23/99

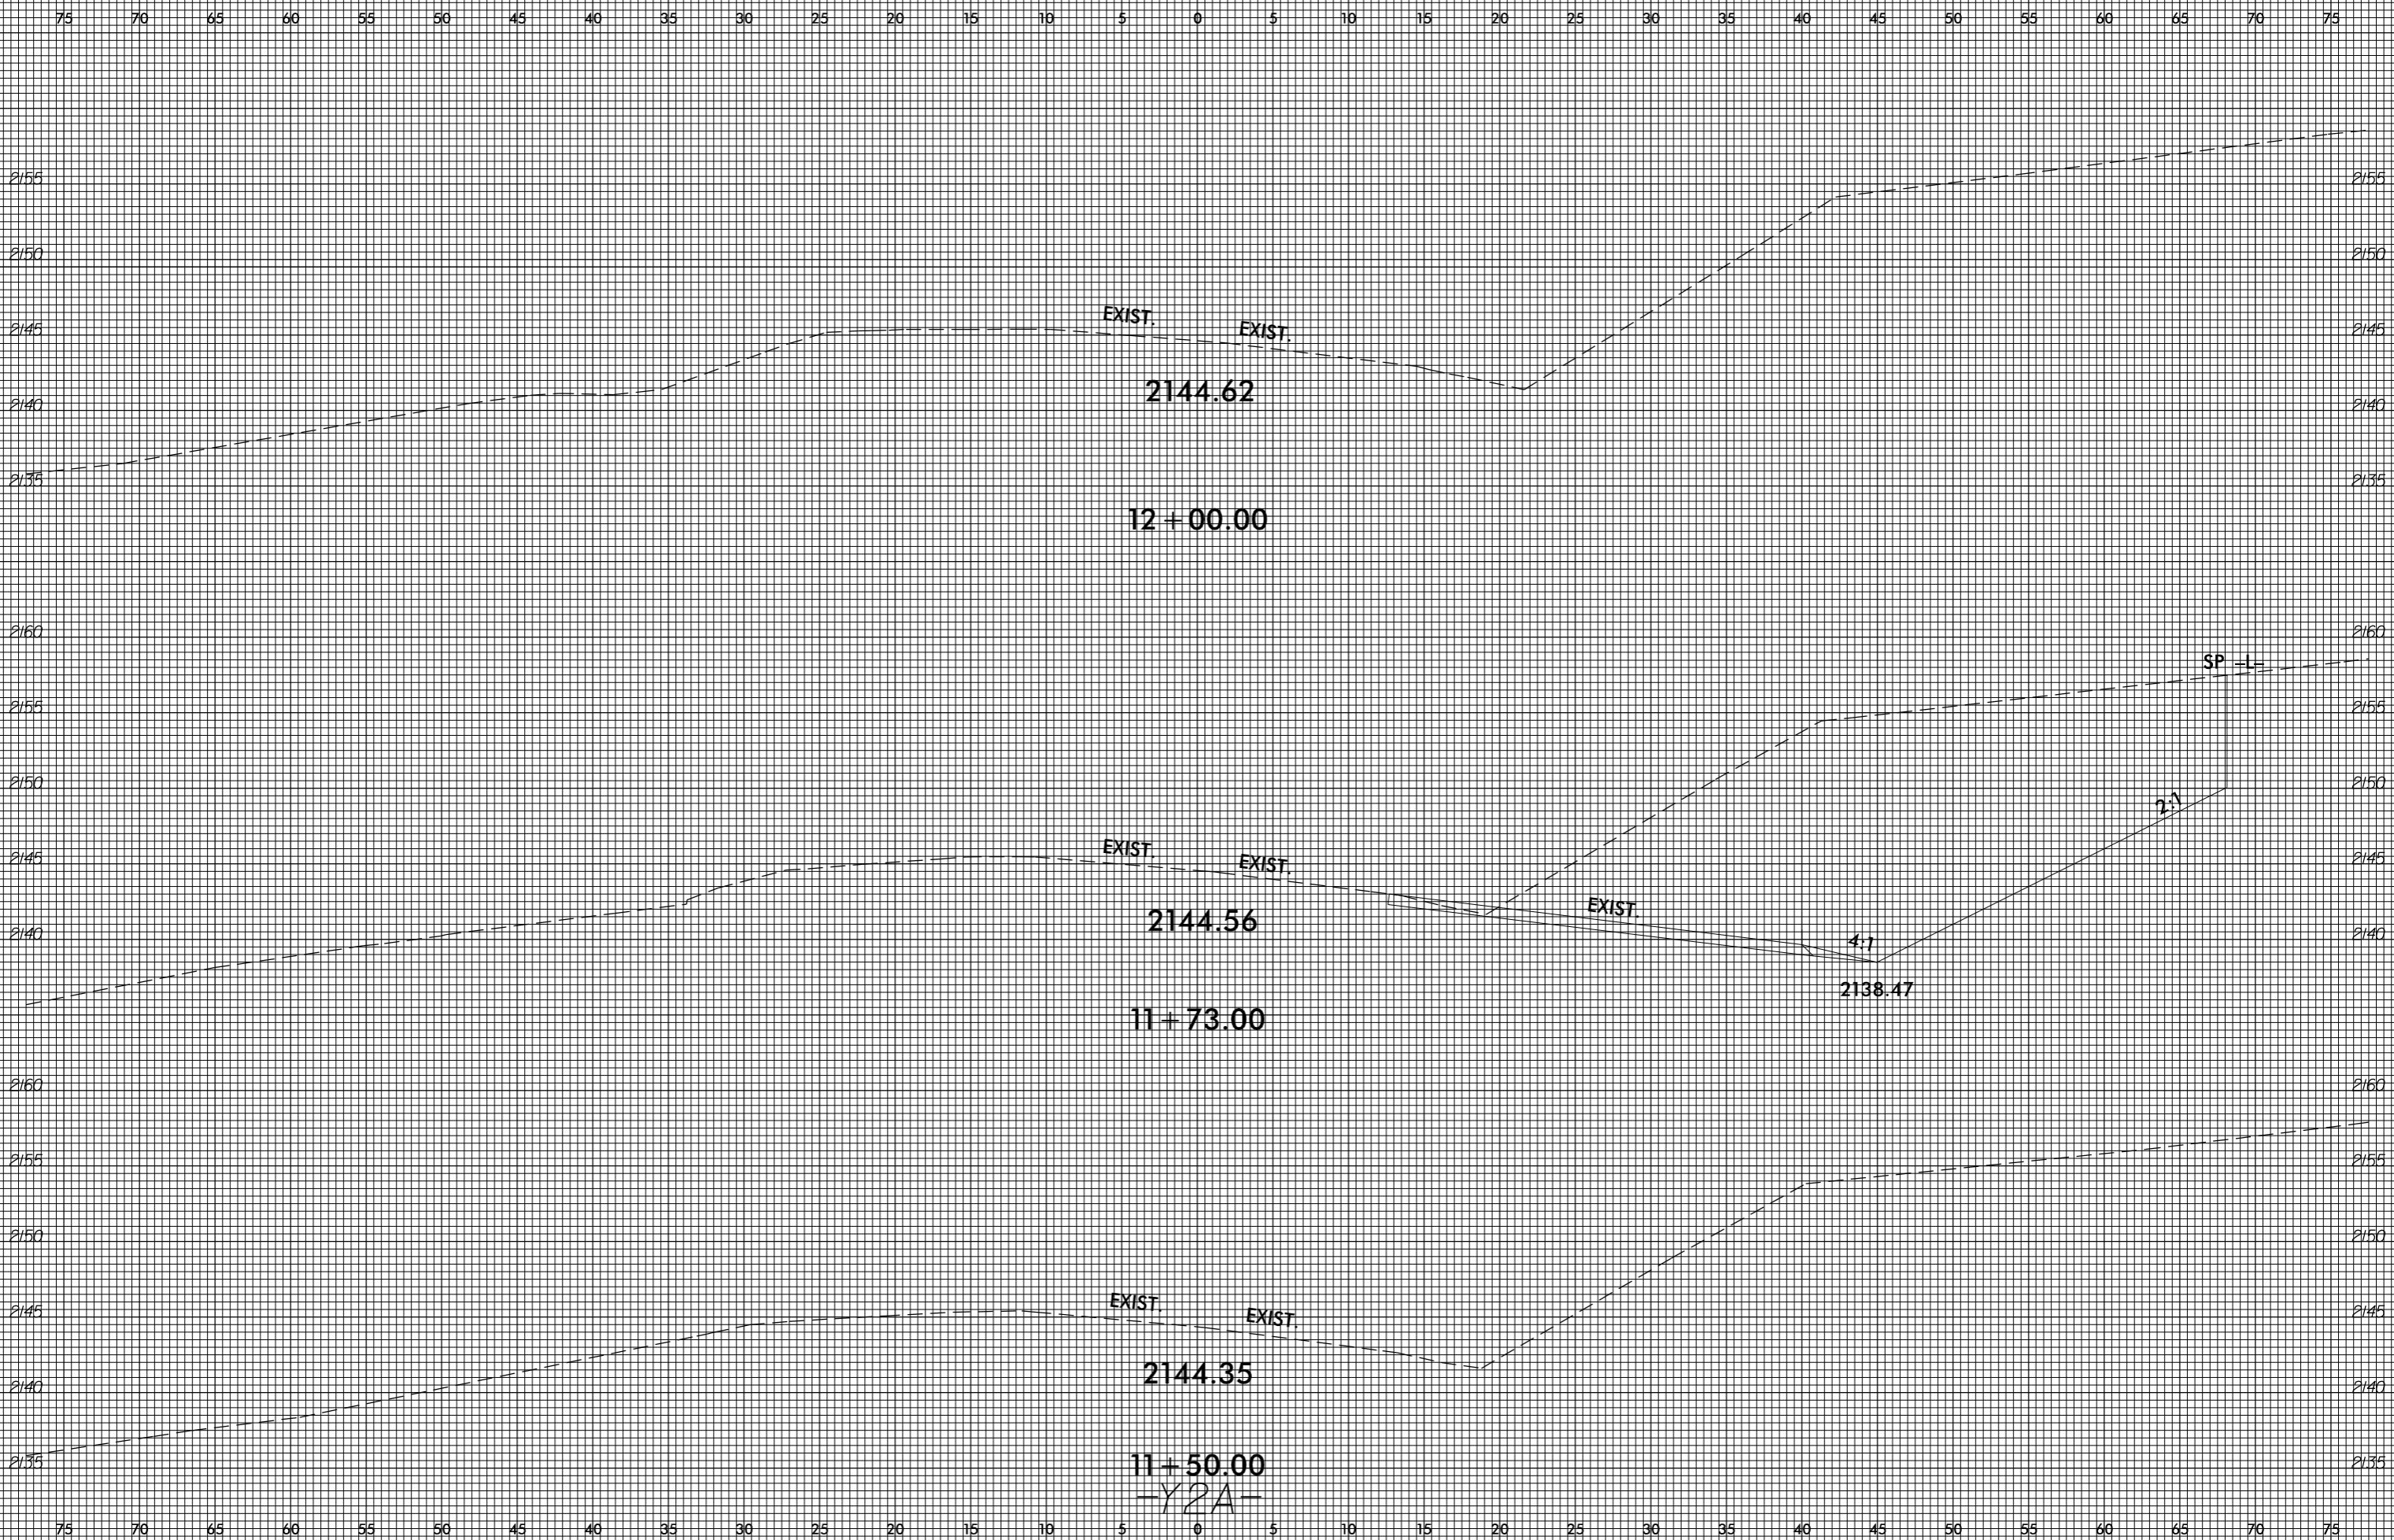


invalid expression
i:\xsc\4753\rdy_xp1.y2a.dgn
US:ET:perstamk

8/23/99

0 2.5 5	PROJ. REFERENCE NO. R-4753	SHEET NO. X-235
---------	-------------------------------	--------------------

75 70 65 60 55 50 45 40 35 30 25 20 15 10 5 0 5 10 15 20 25 30 35 40 45 50 55 60 65 70 75

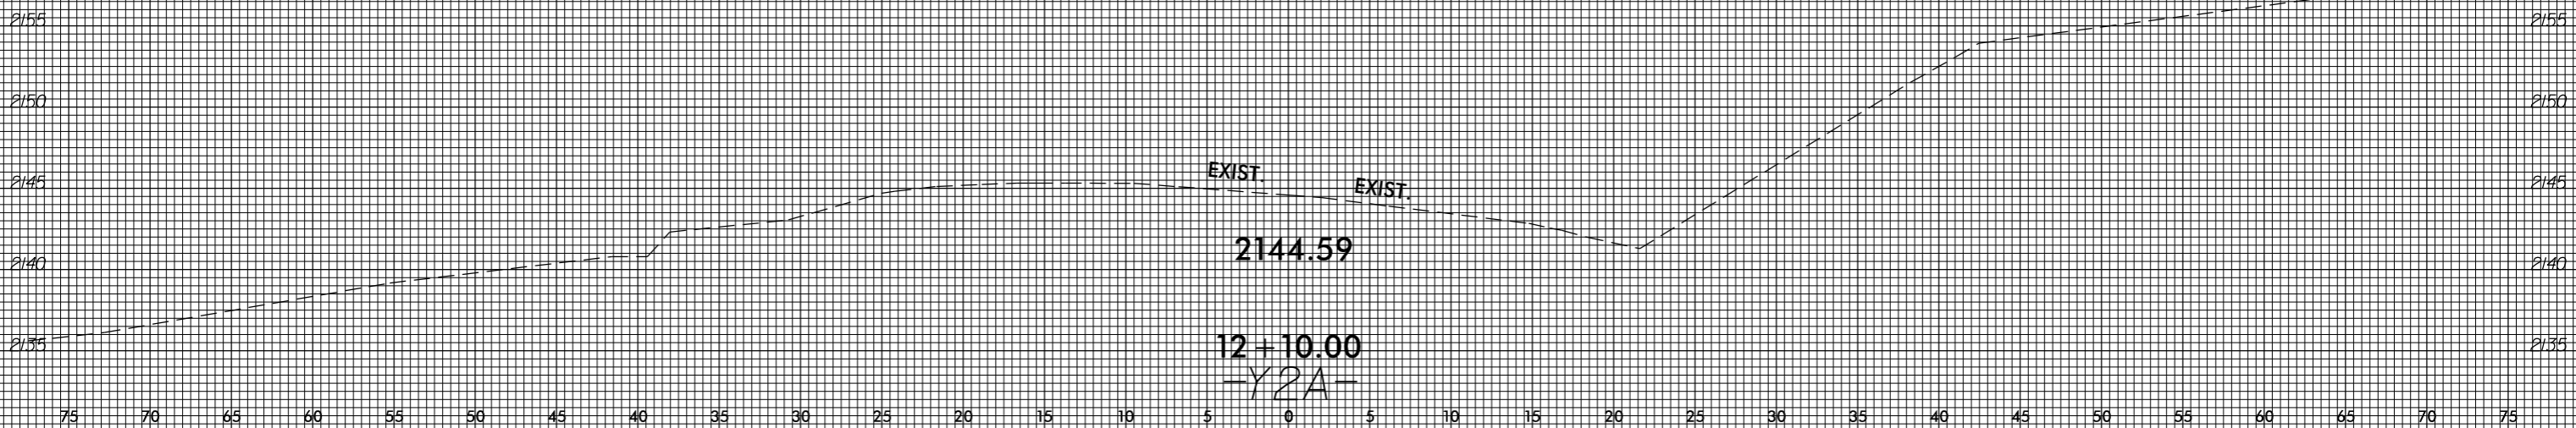


invalid expression
 i:\Xsc\4753\rdy_xp1.y2a.dgn
 U:\EIT\erstantik


8/23/99

0 2.5 5	PROJ. REFERENCE NO. R-4753	SHEET NO. X-236
---------	-------------------------------	--------------------

75 70 65 60 55 50 45 40 35 30 25 20 15 10 5 0 5 10 15 20 25 30 35 40 45 50 55 60 65 70 75

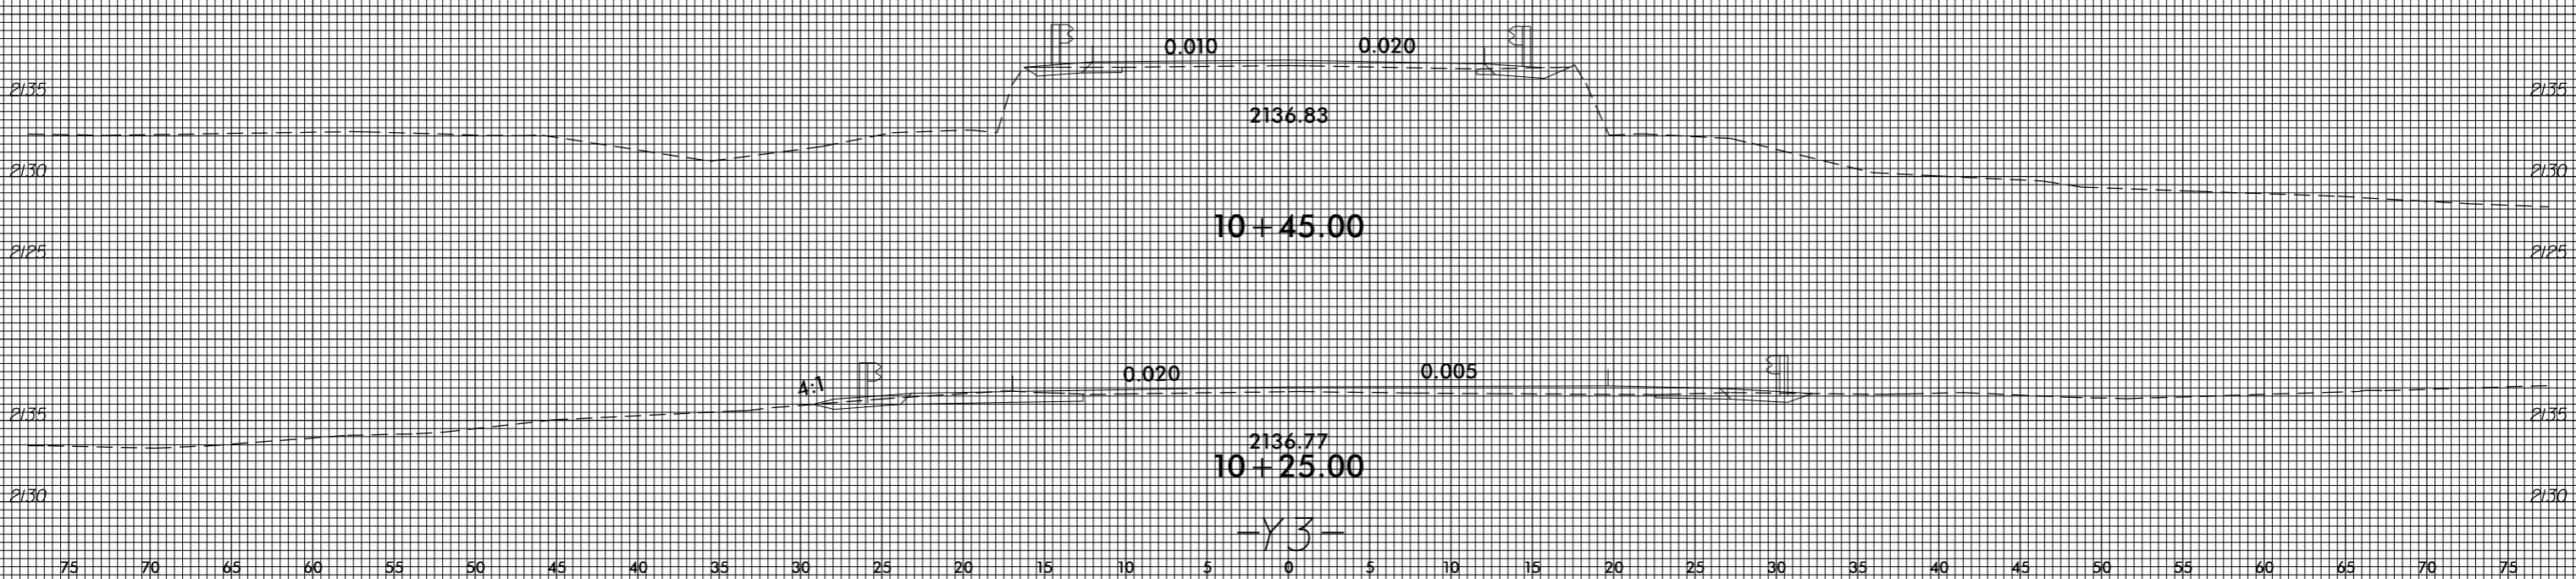


invalid expression
 i:\Xsc\4753\rdy_xp1_93.dgn
 US:ET:perstamk

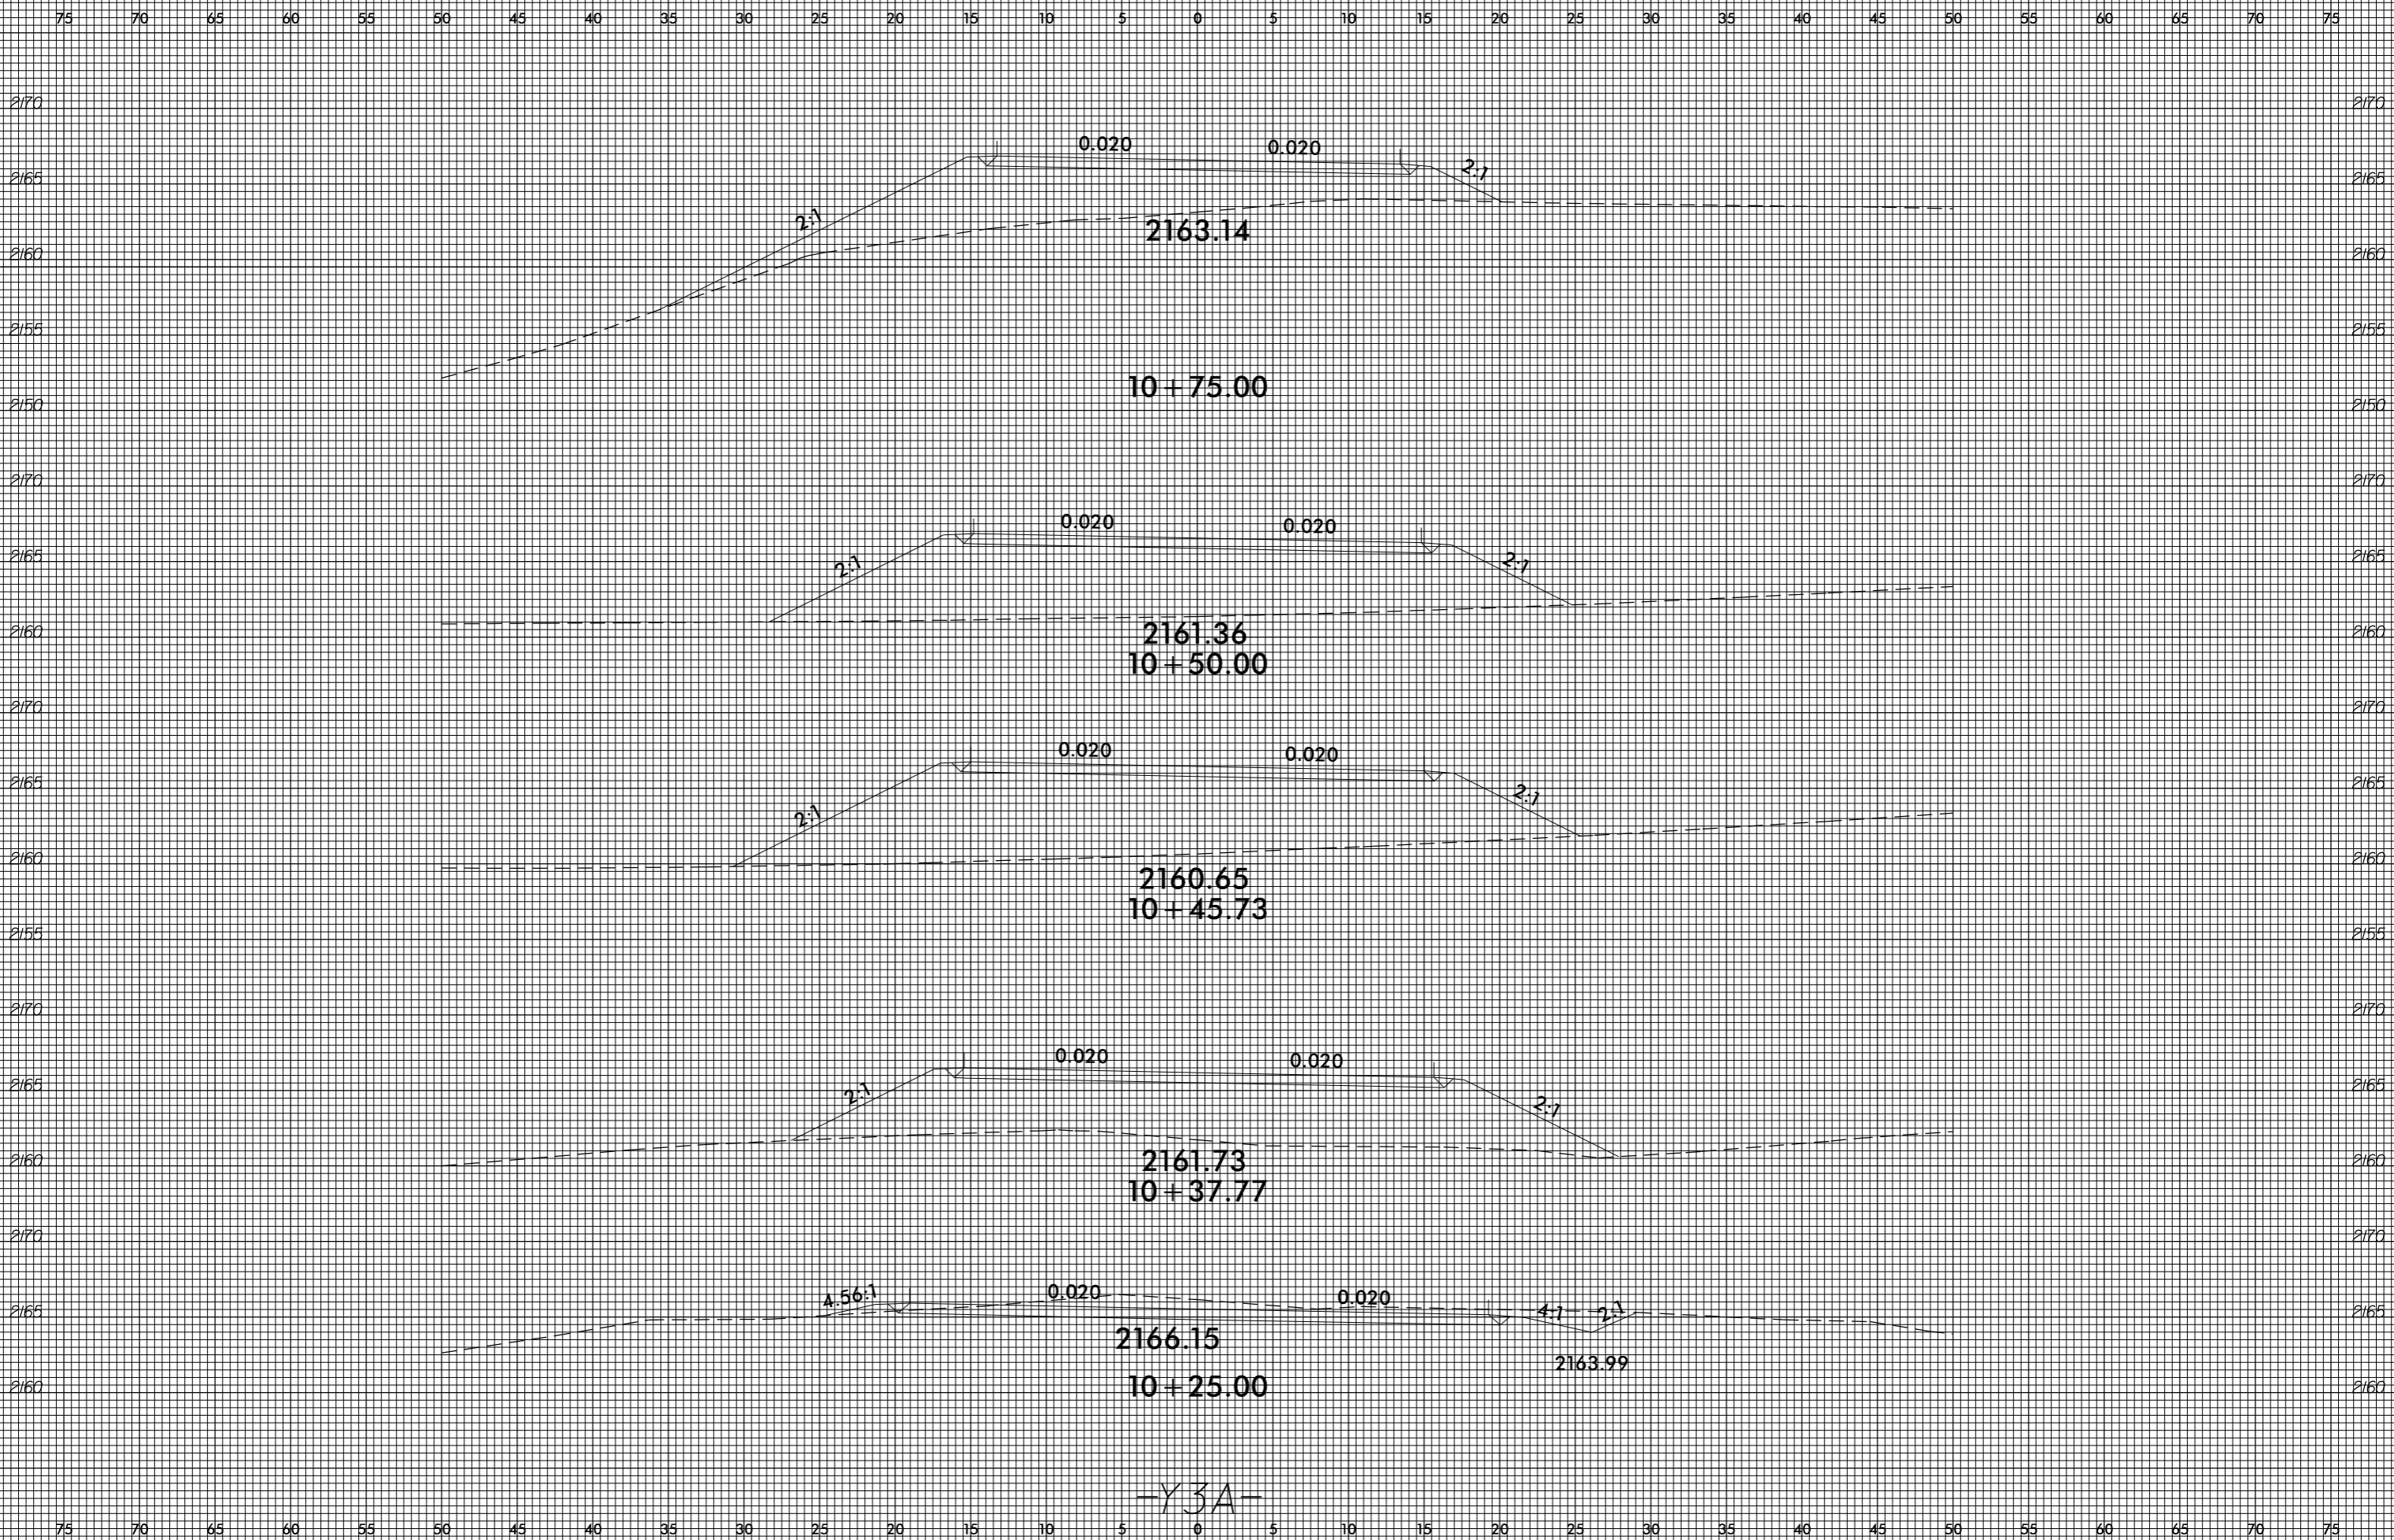


-Y3A-


8/23/99

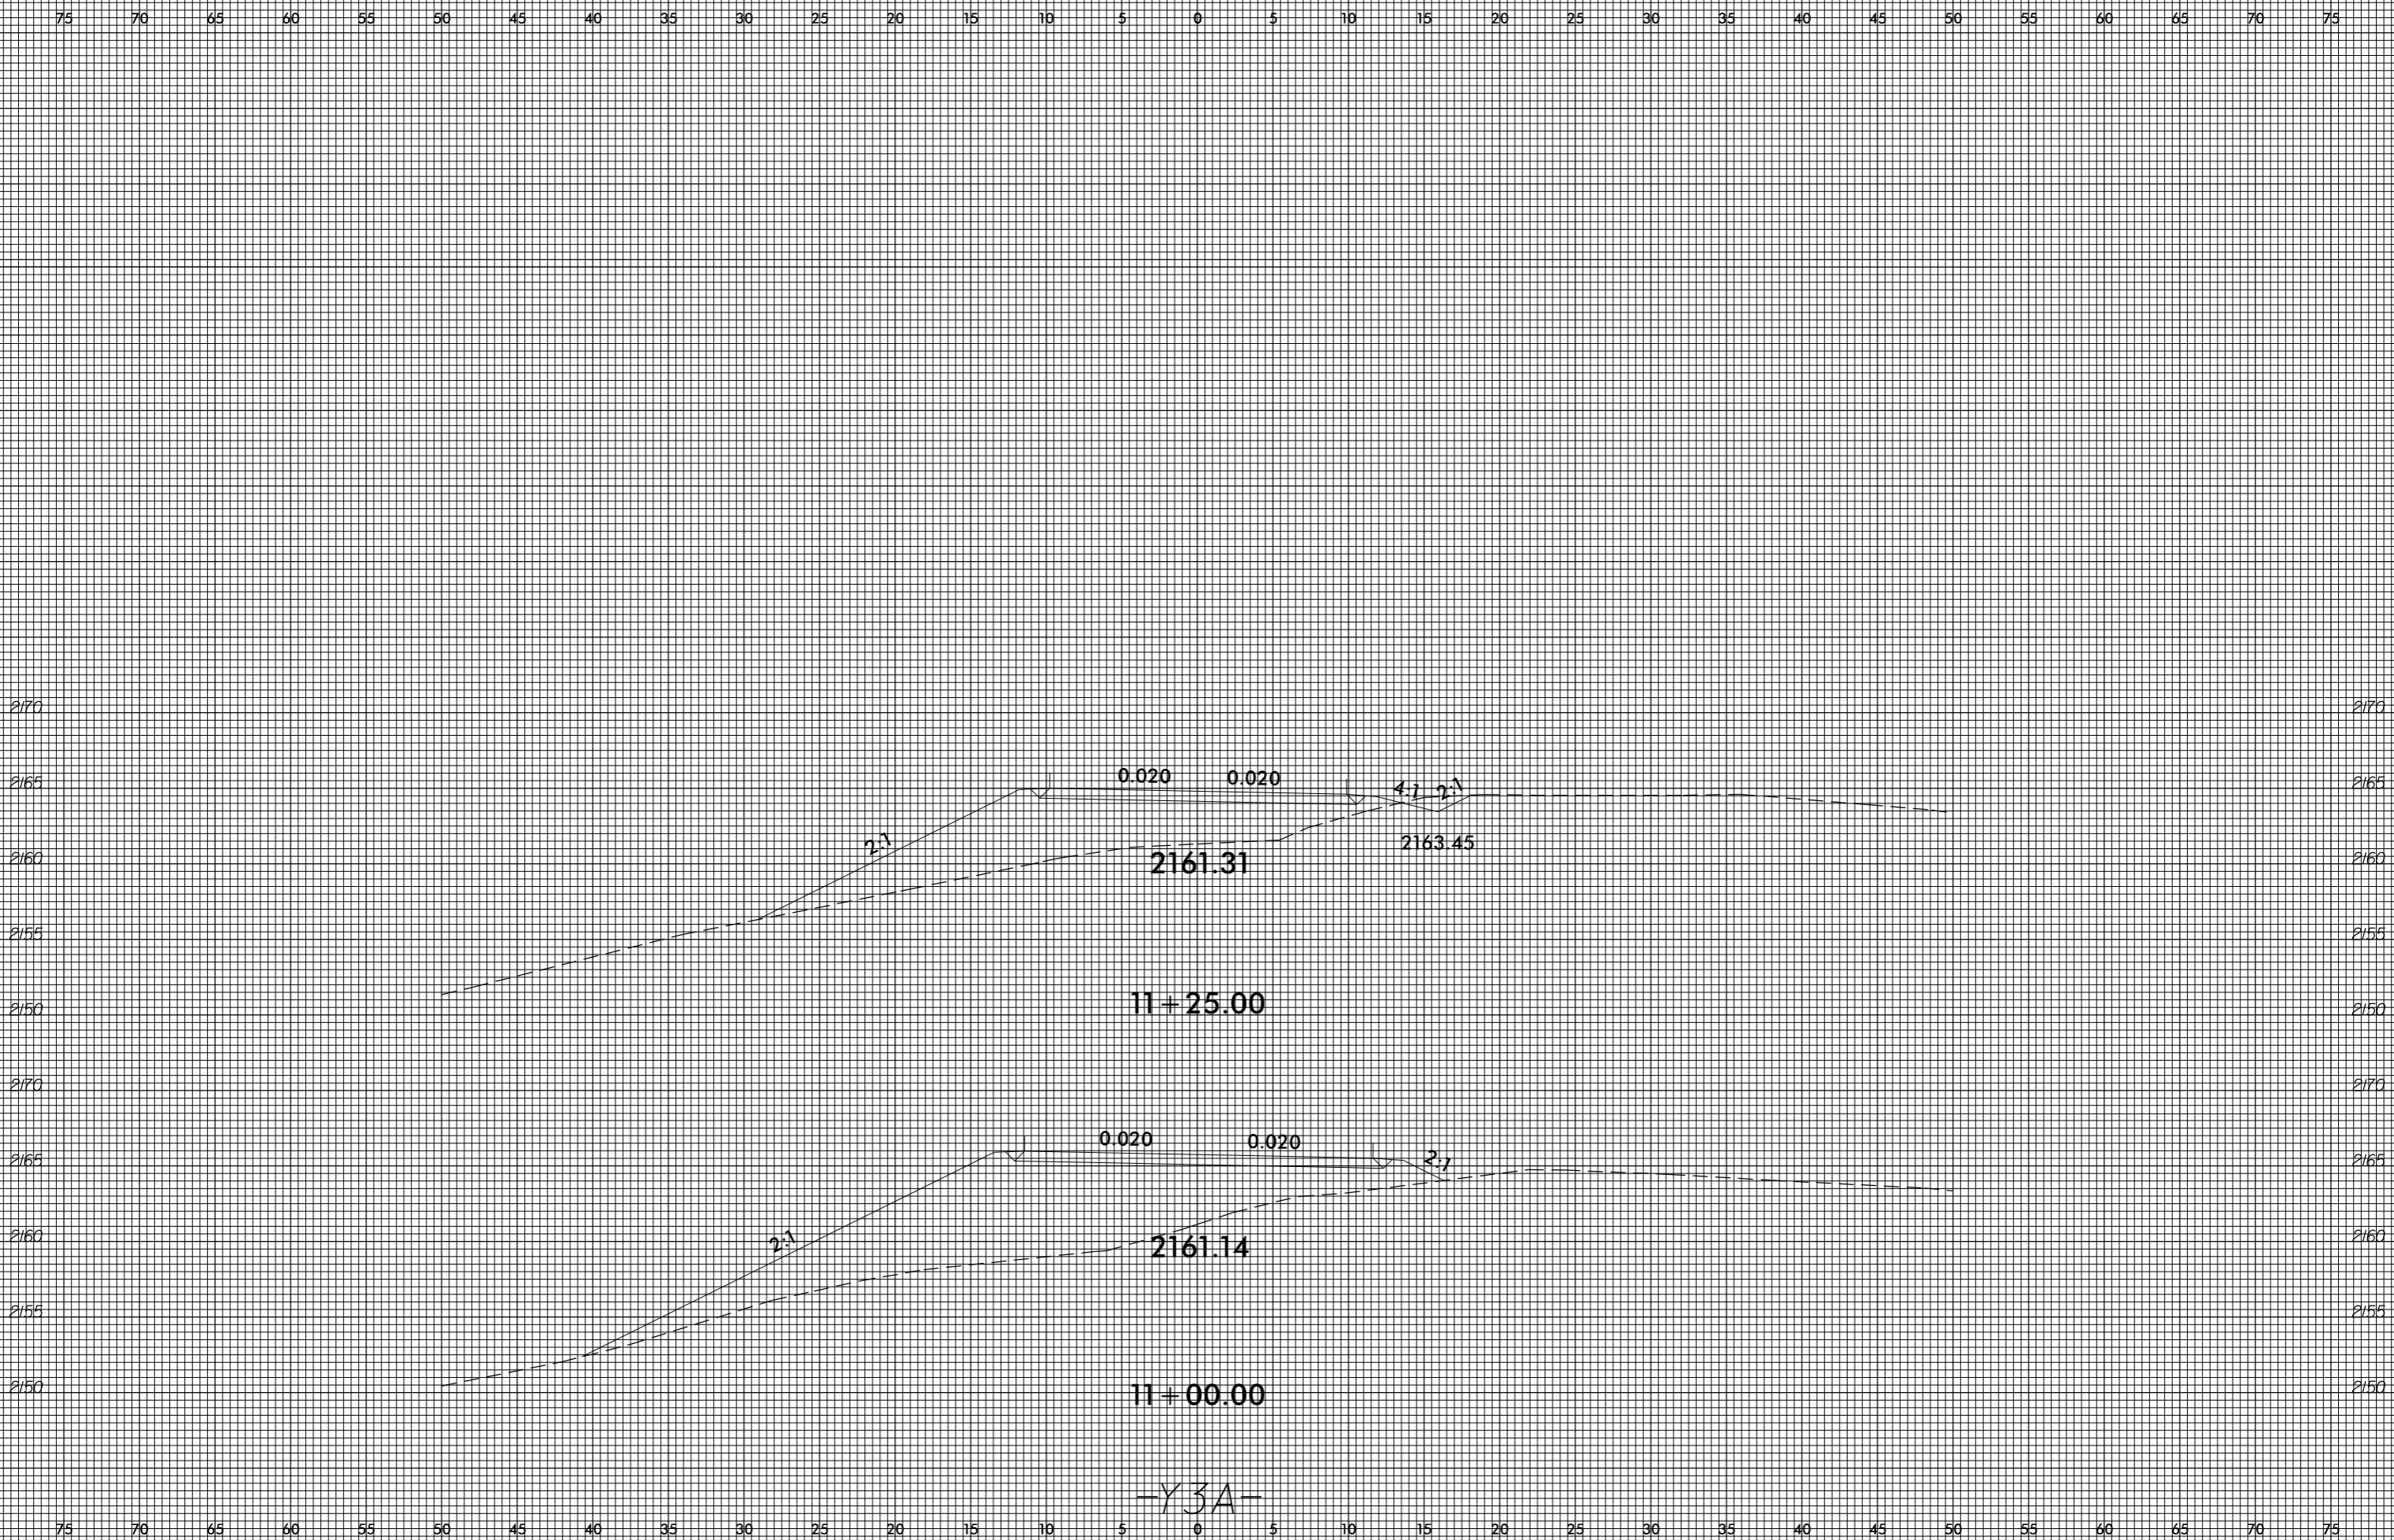

invalid expression
i:\sc\4753\rdy_xp1_30.dgn
User: eers@stark

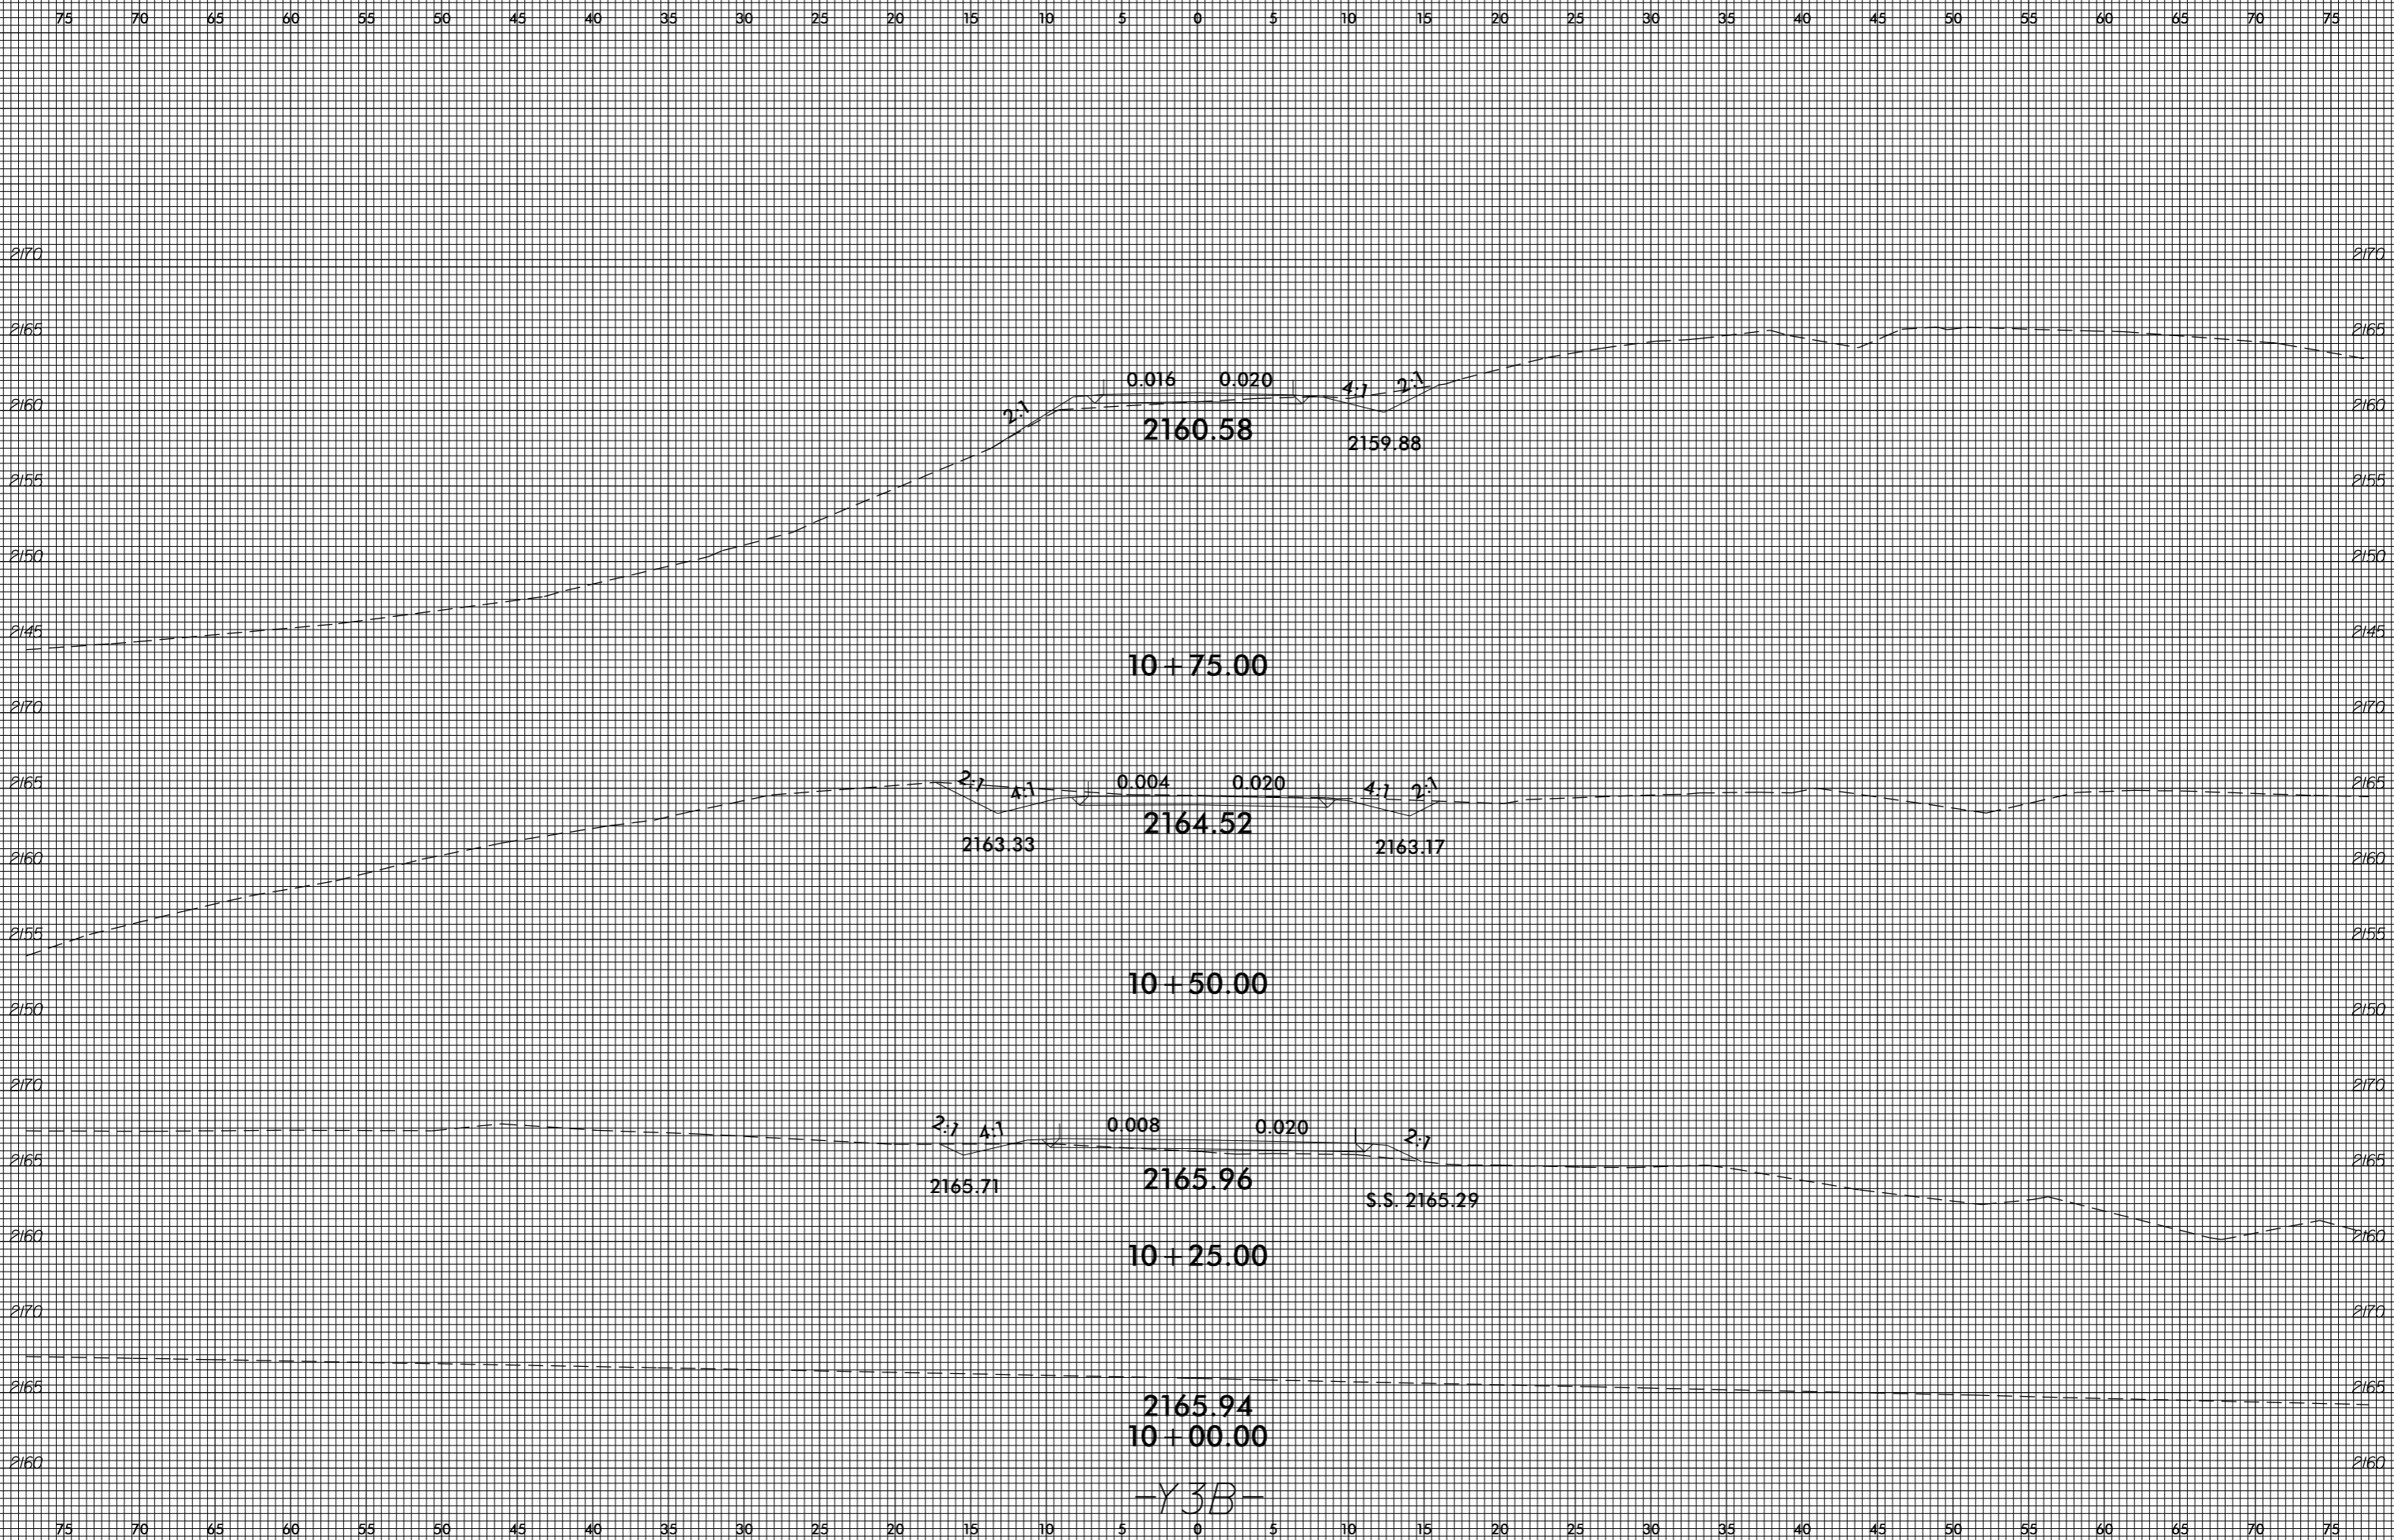


8/23/99

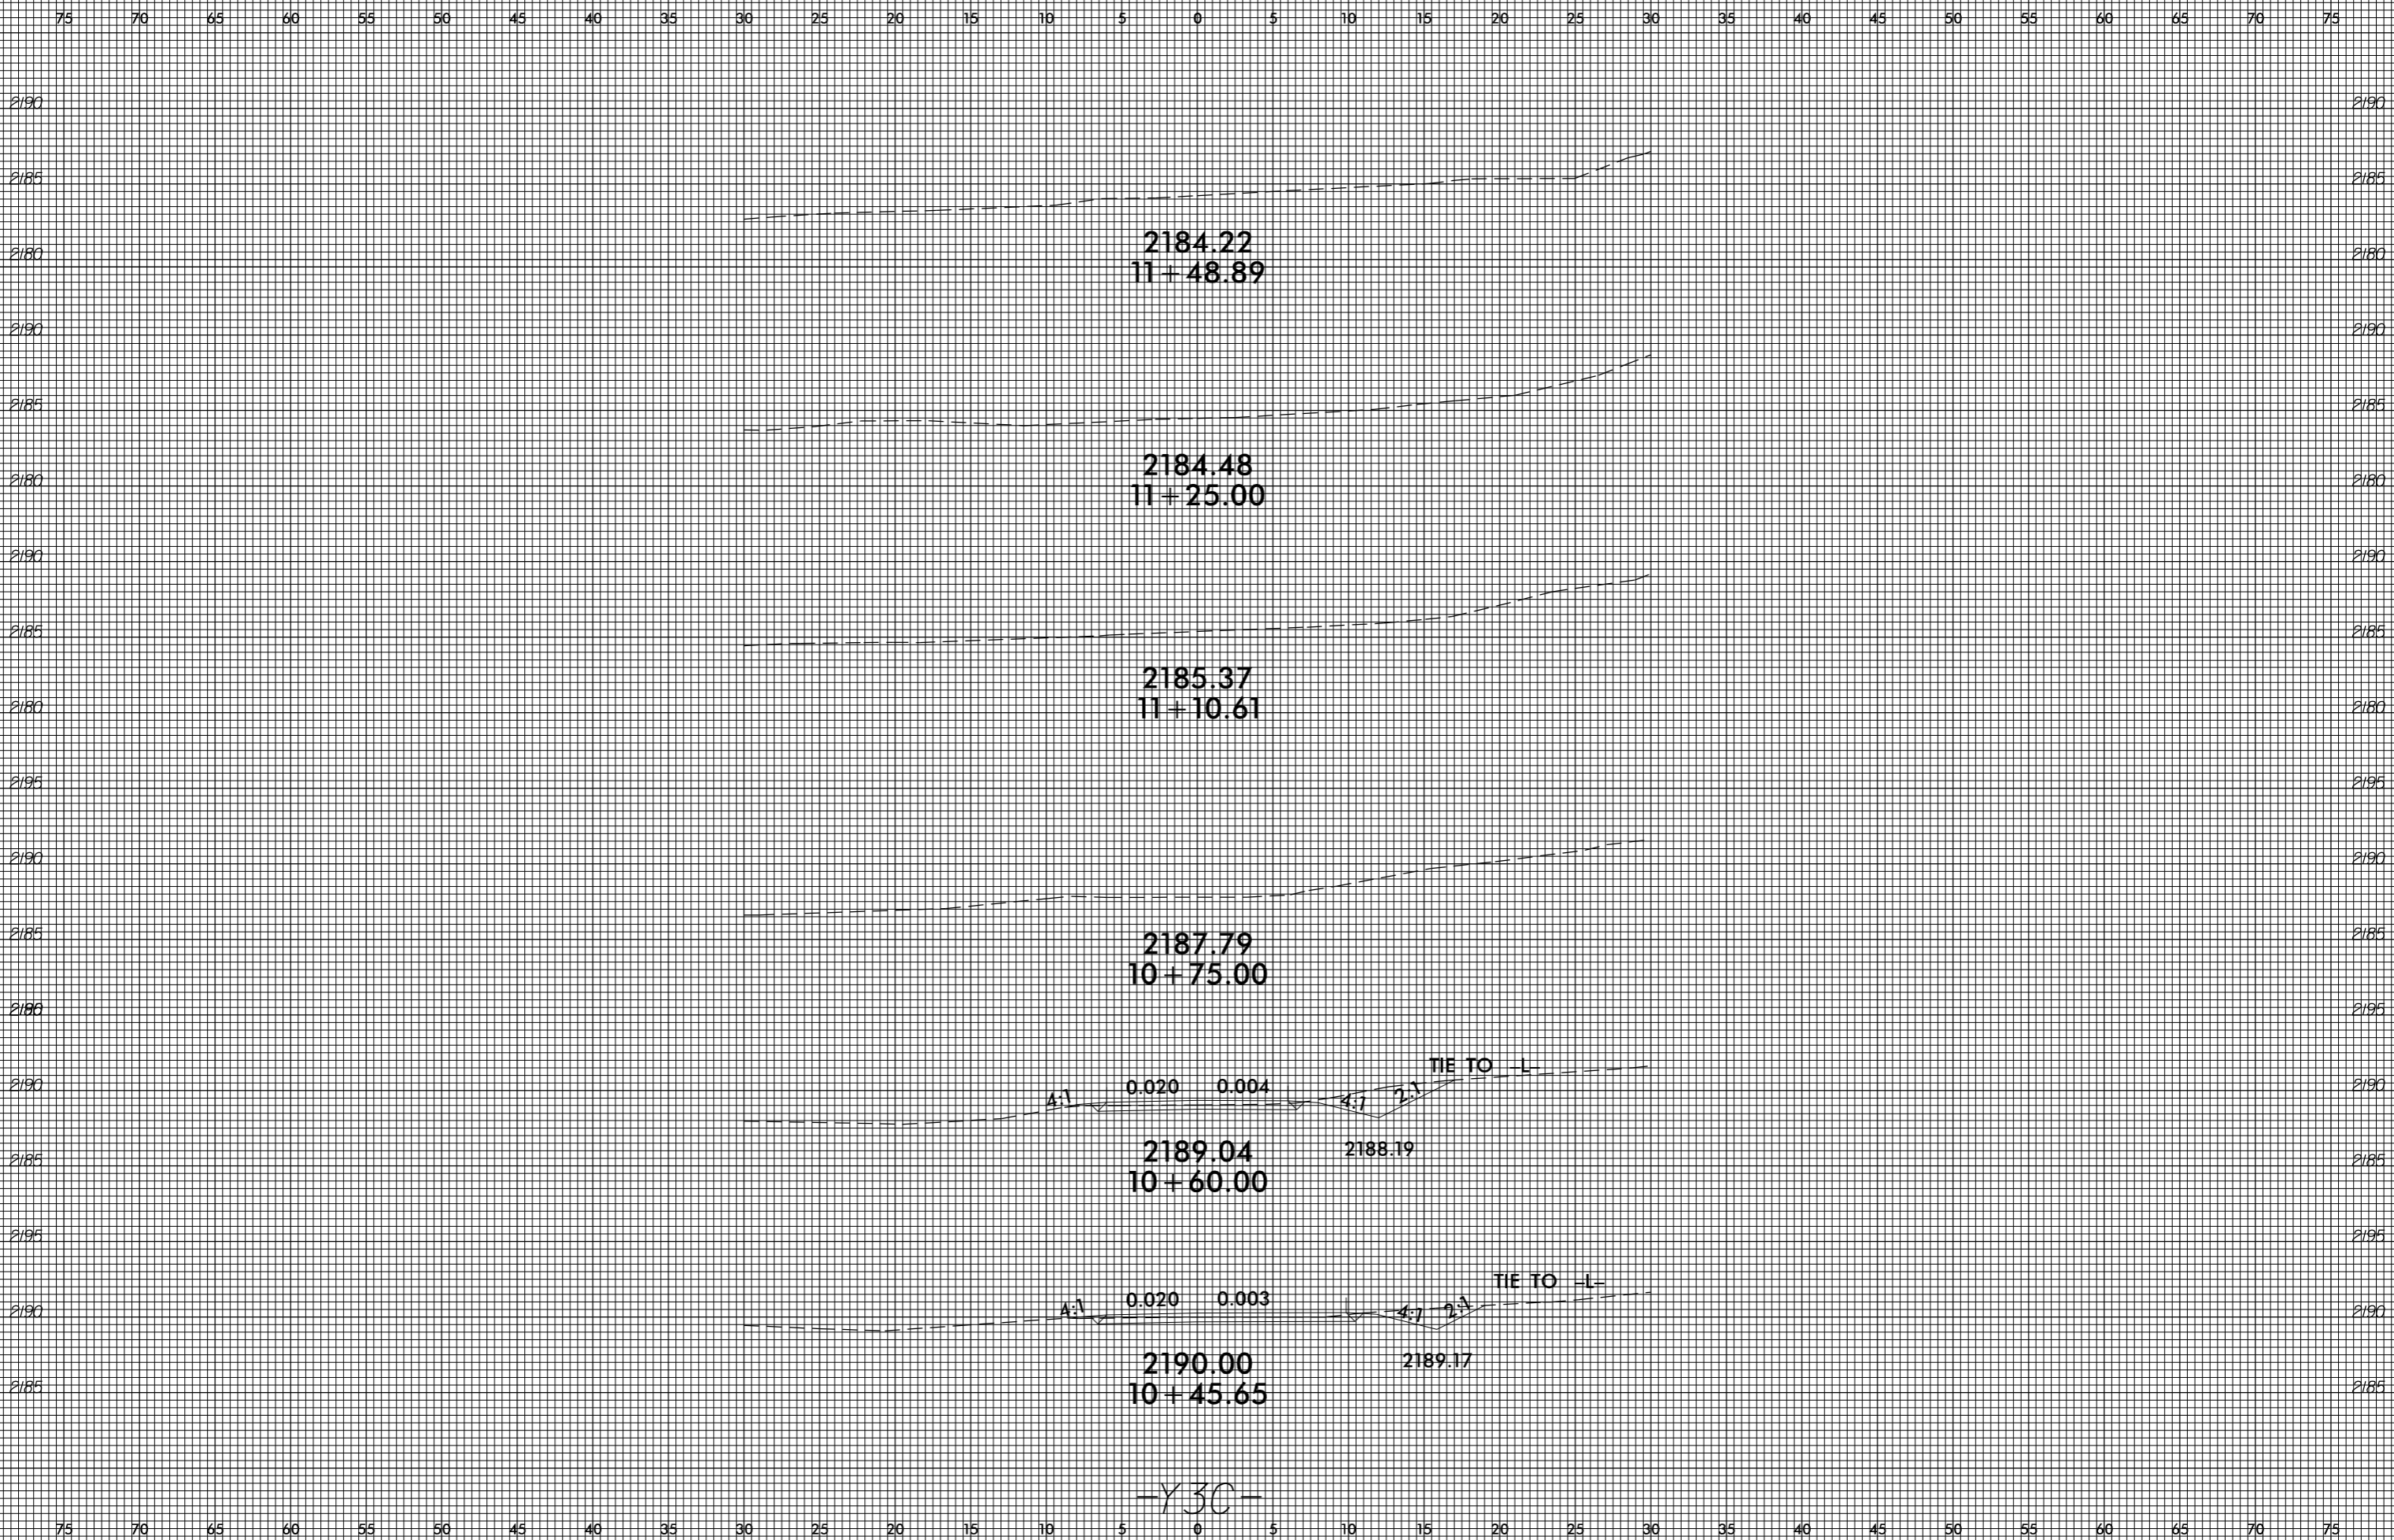

-Y30-


invalid expression
it:\psc\4753\rdy_xp1_3c.dgn
User: eers@stark

8/23/99

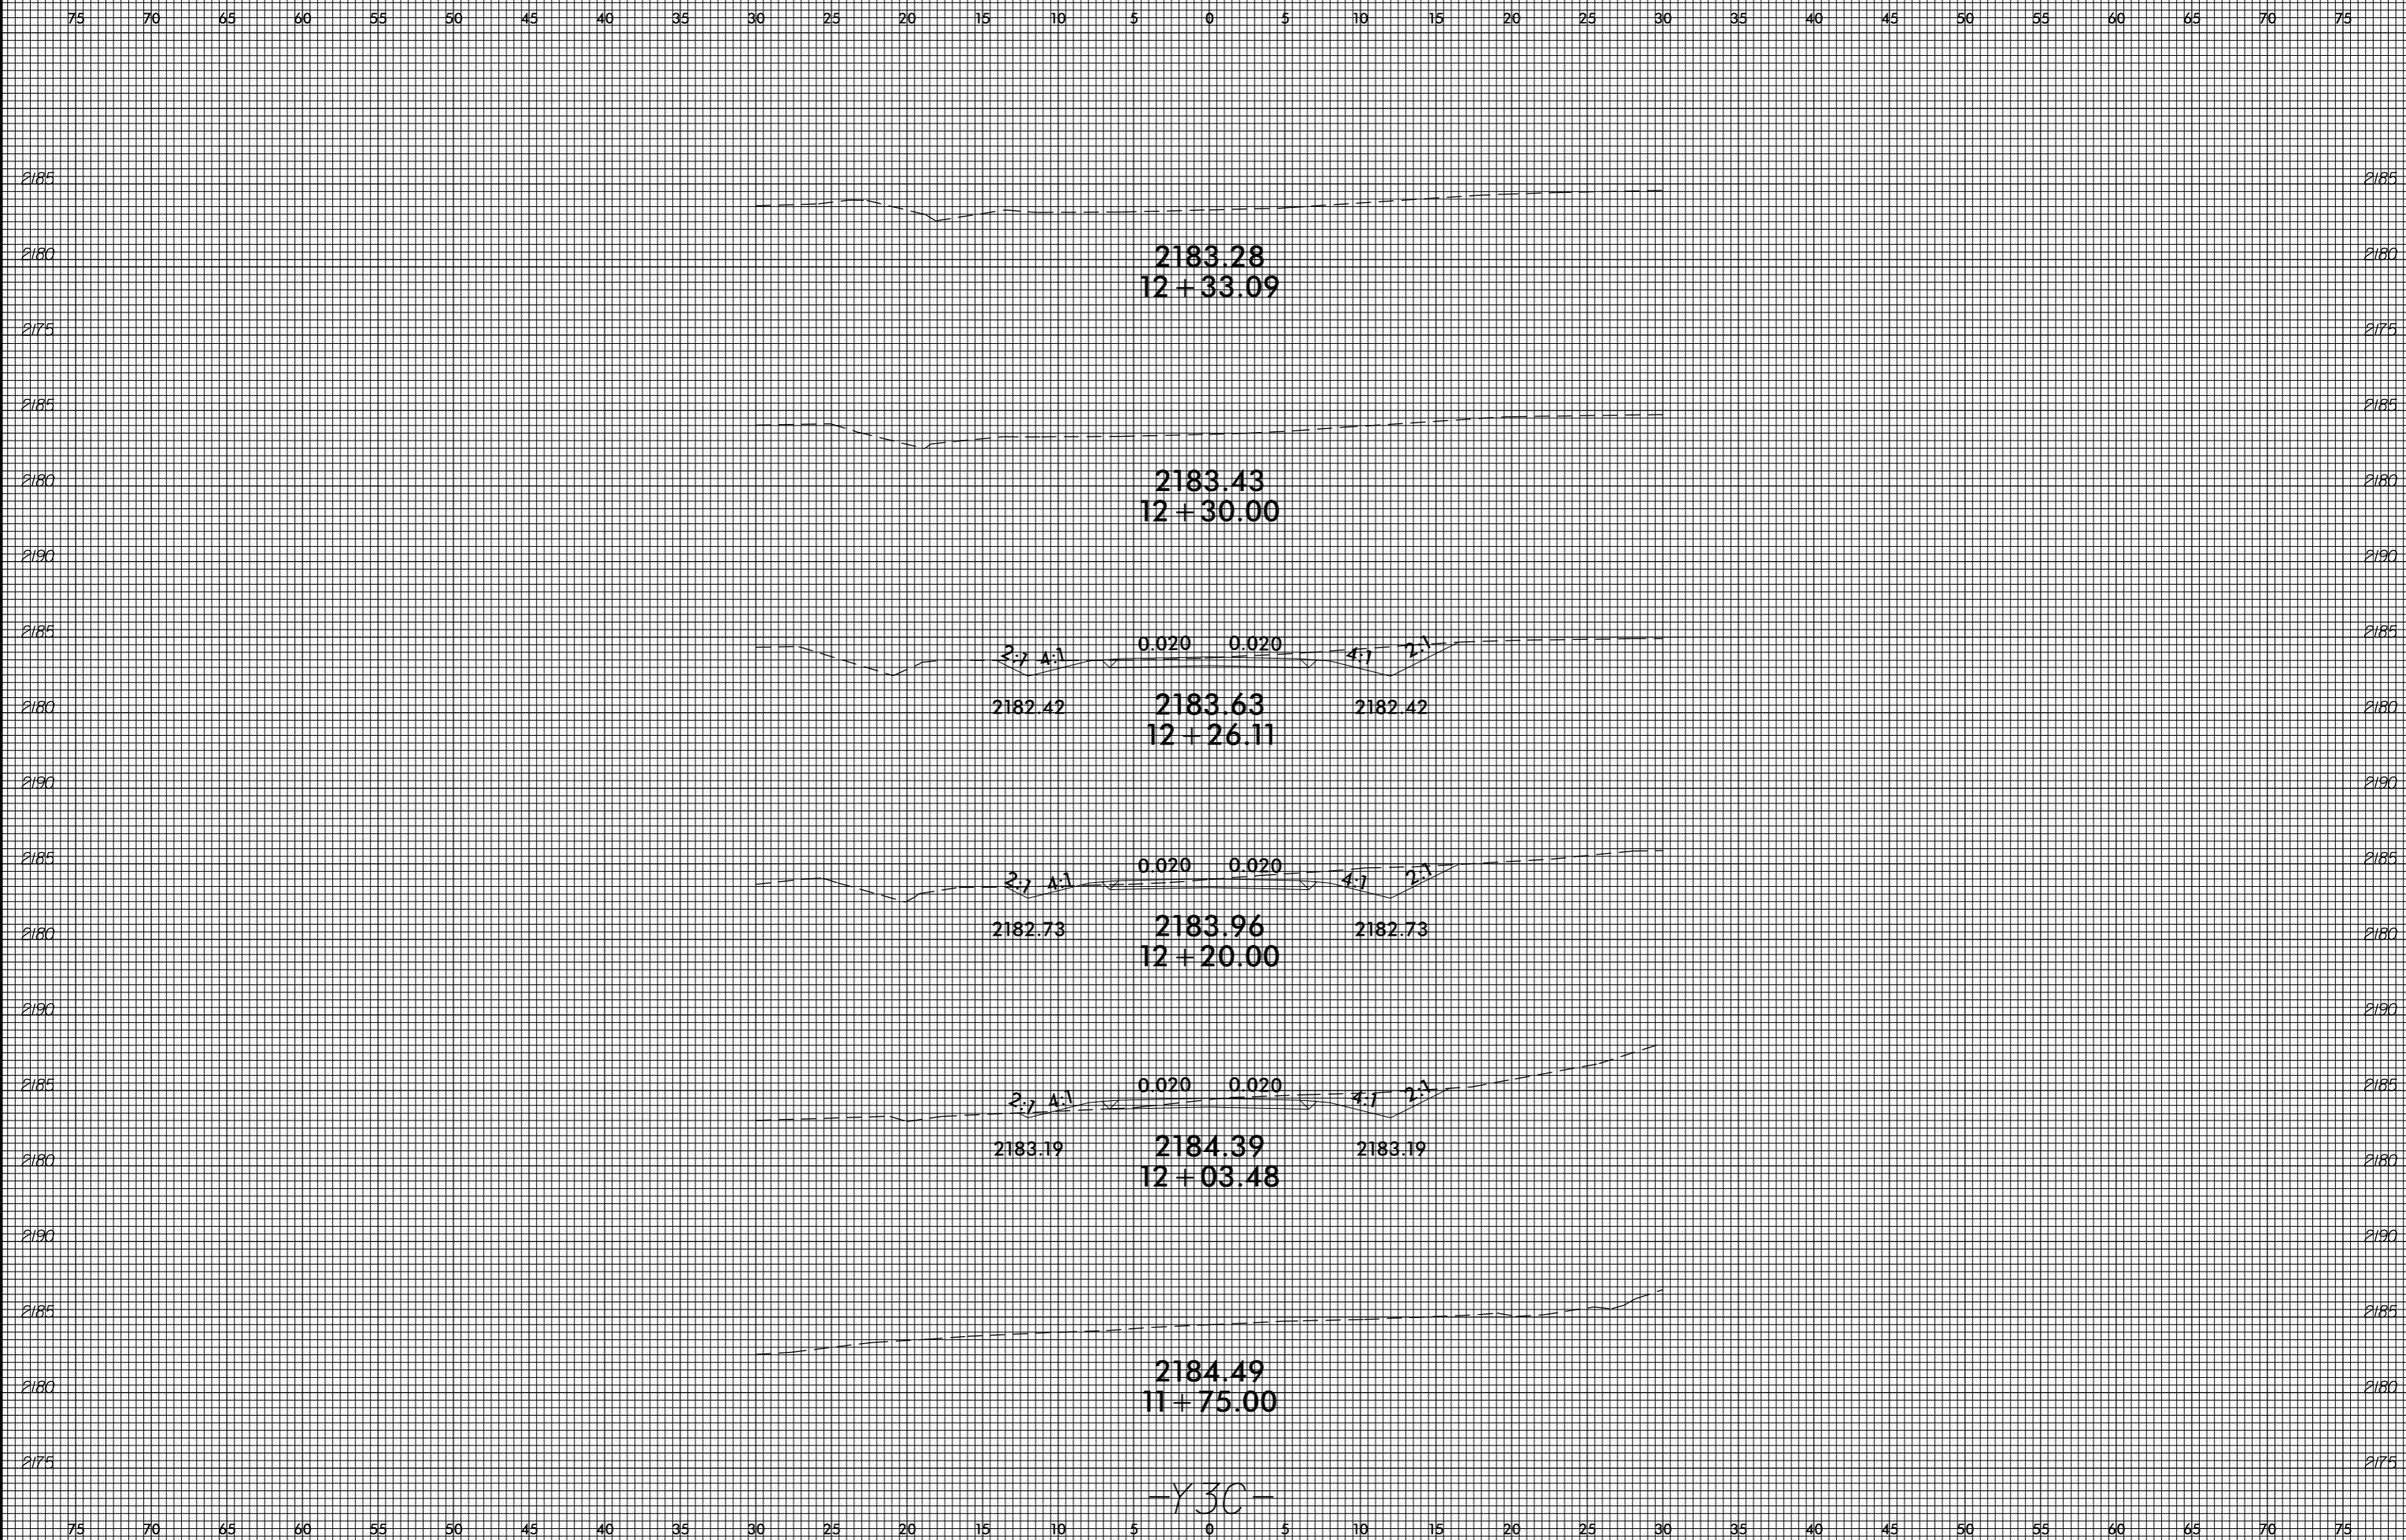


invalid expression
i:\xsc\4753\rdy_xp1_3c.dgn
User: eers@amk

8/23/99

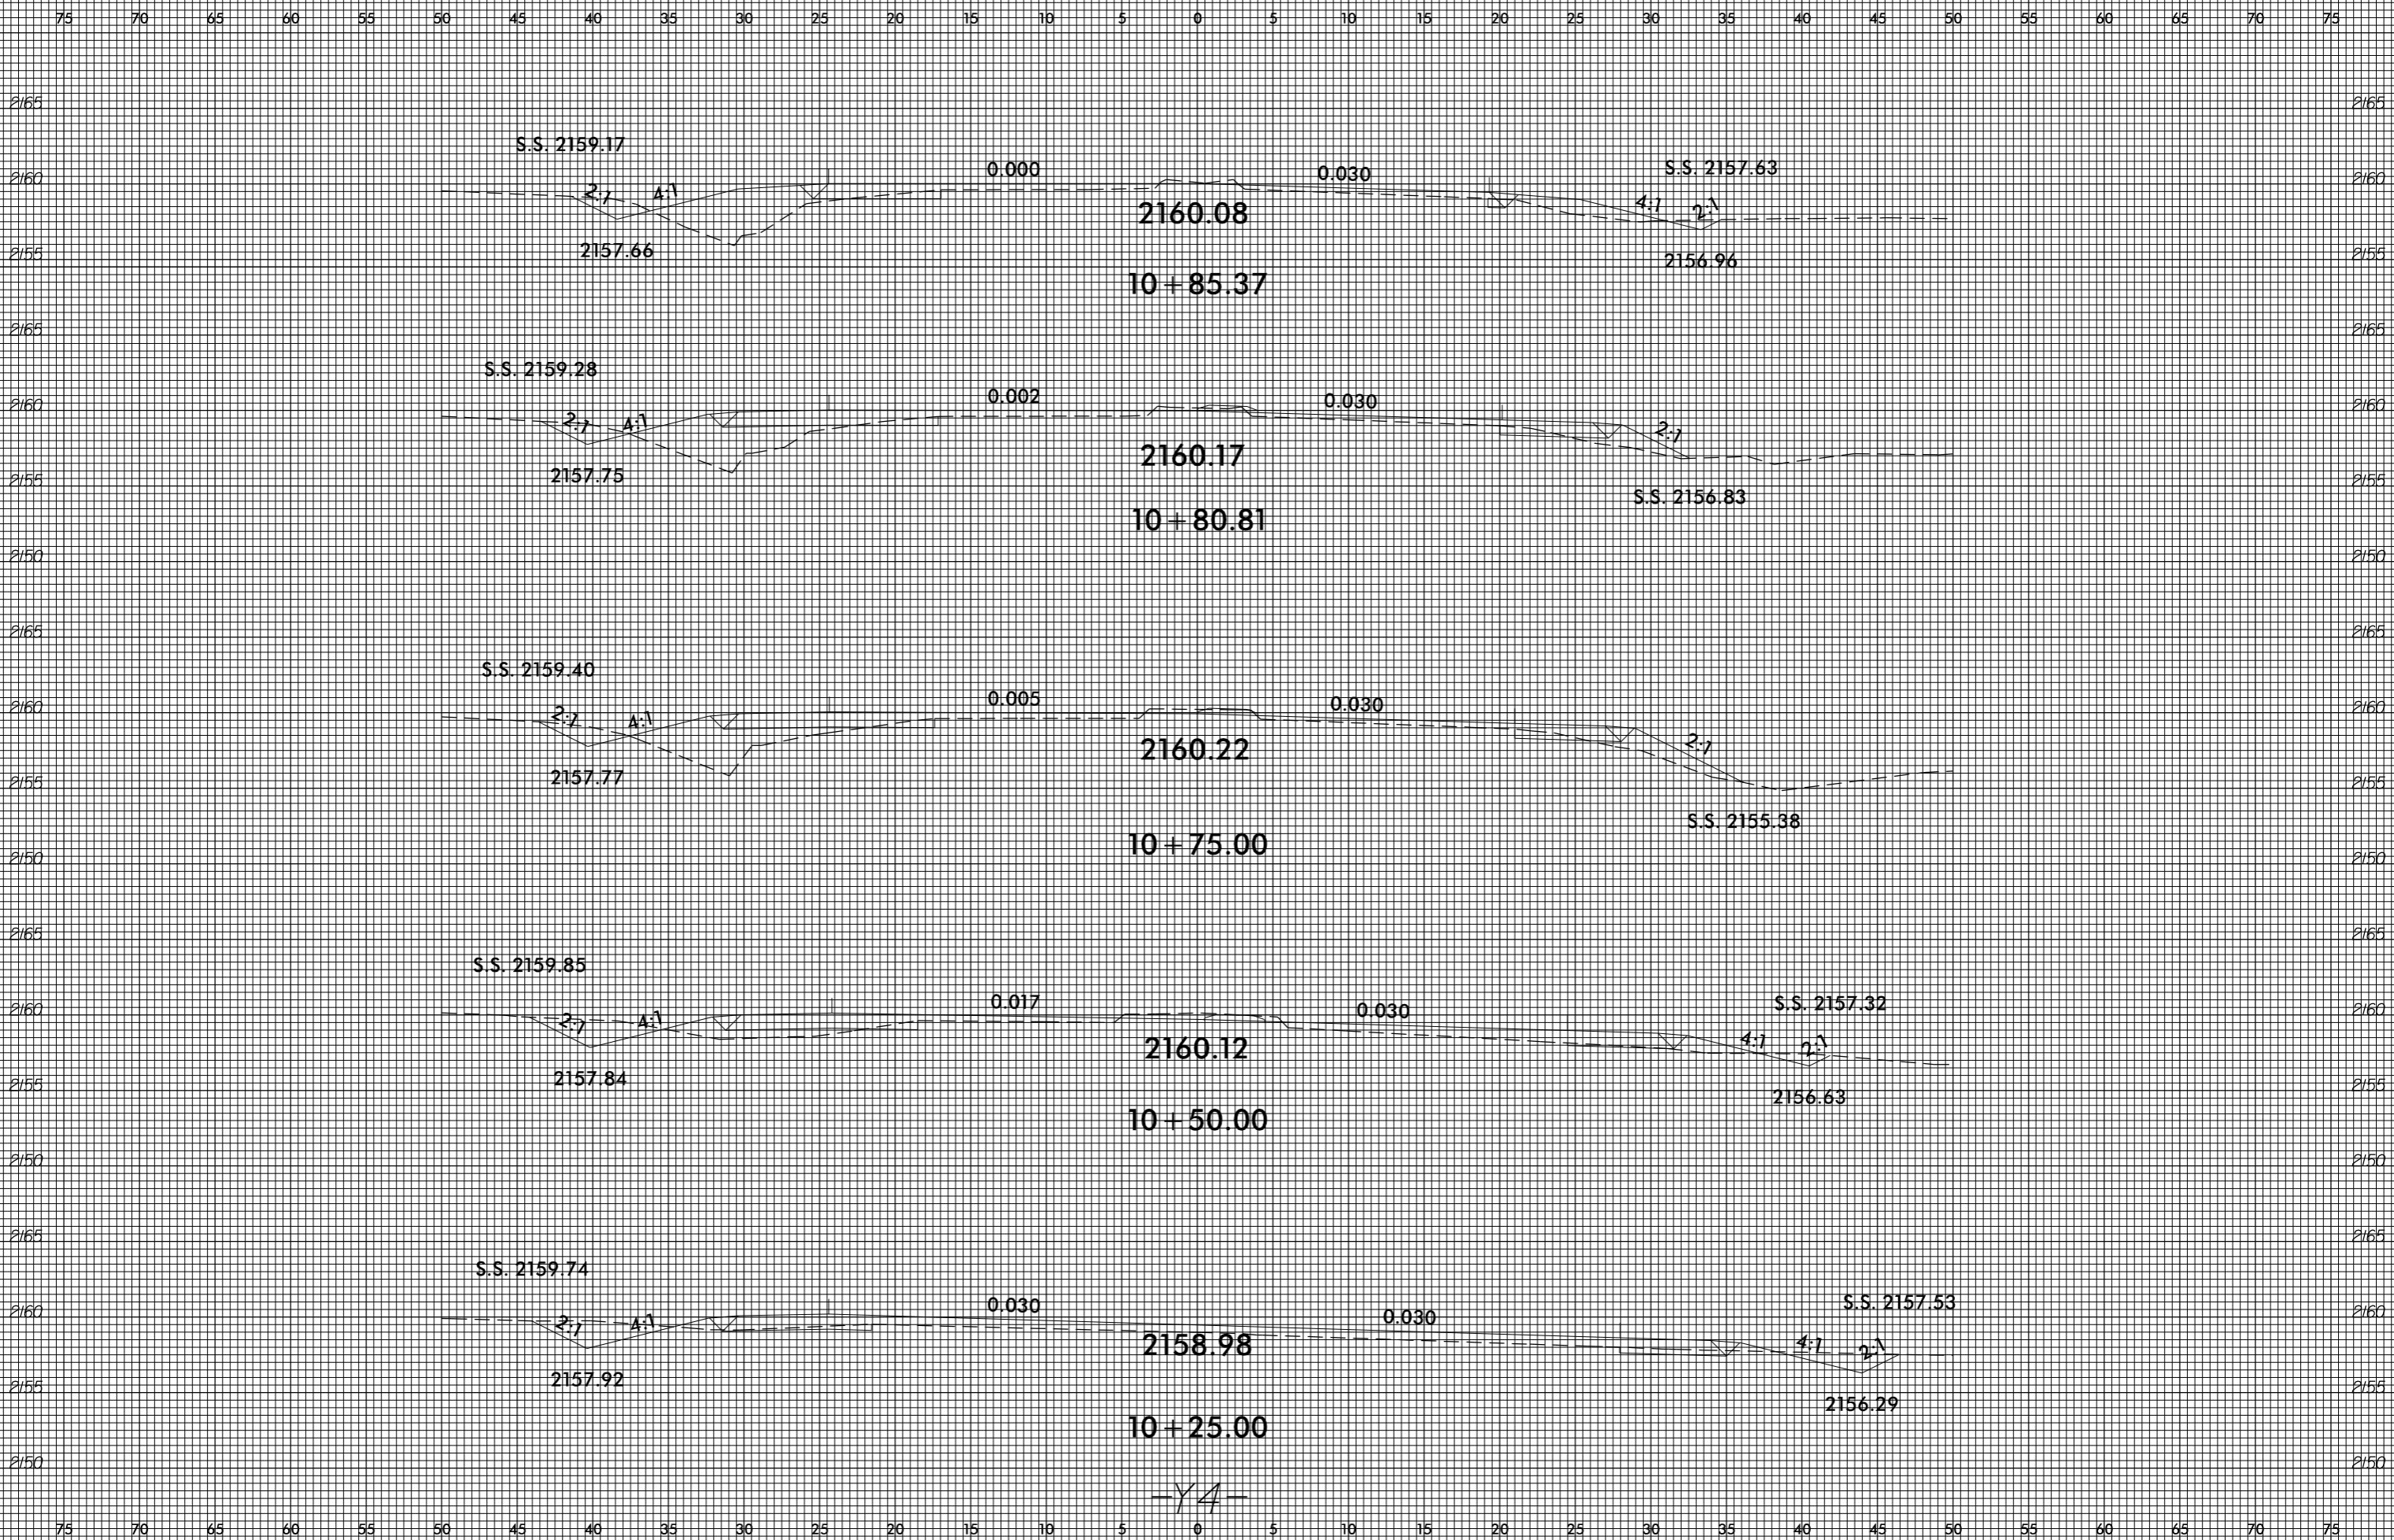

invalid expression
i:\xsc\4753\rdy_xp1_y4.dgn
User: eers@stark


8/23/99

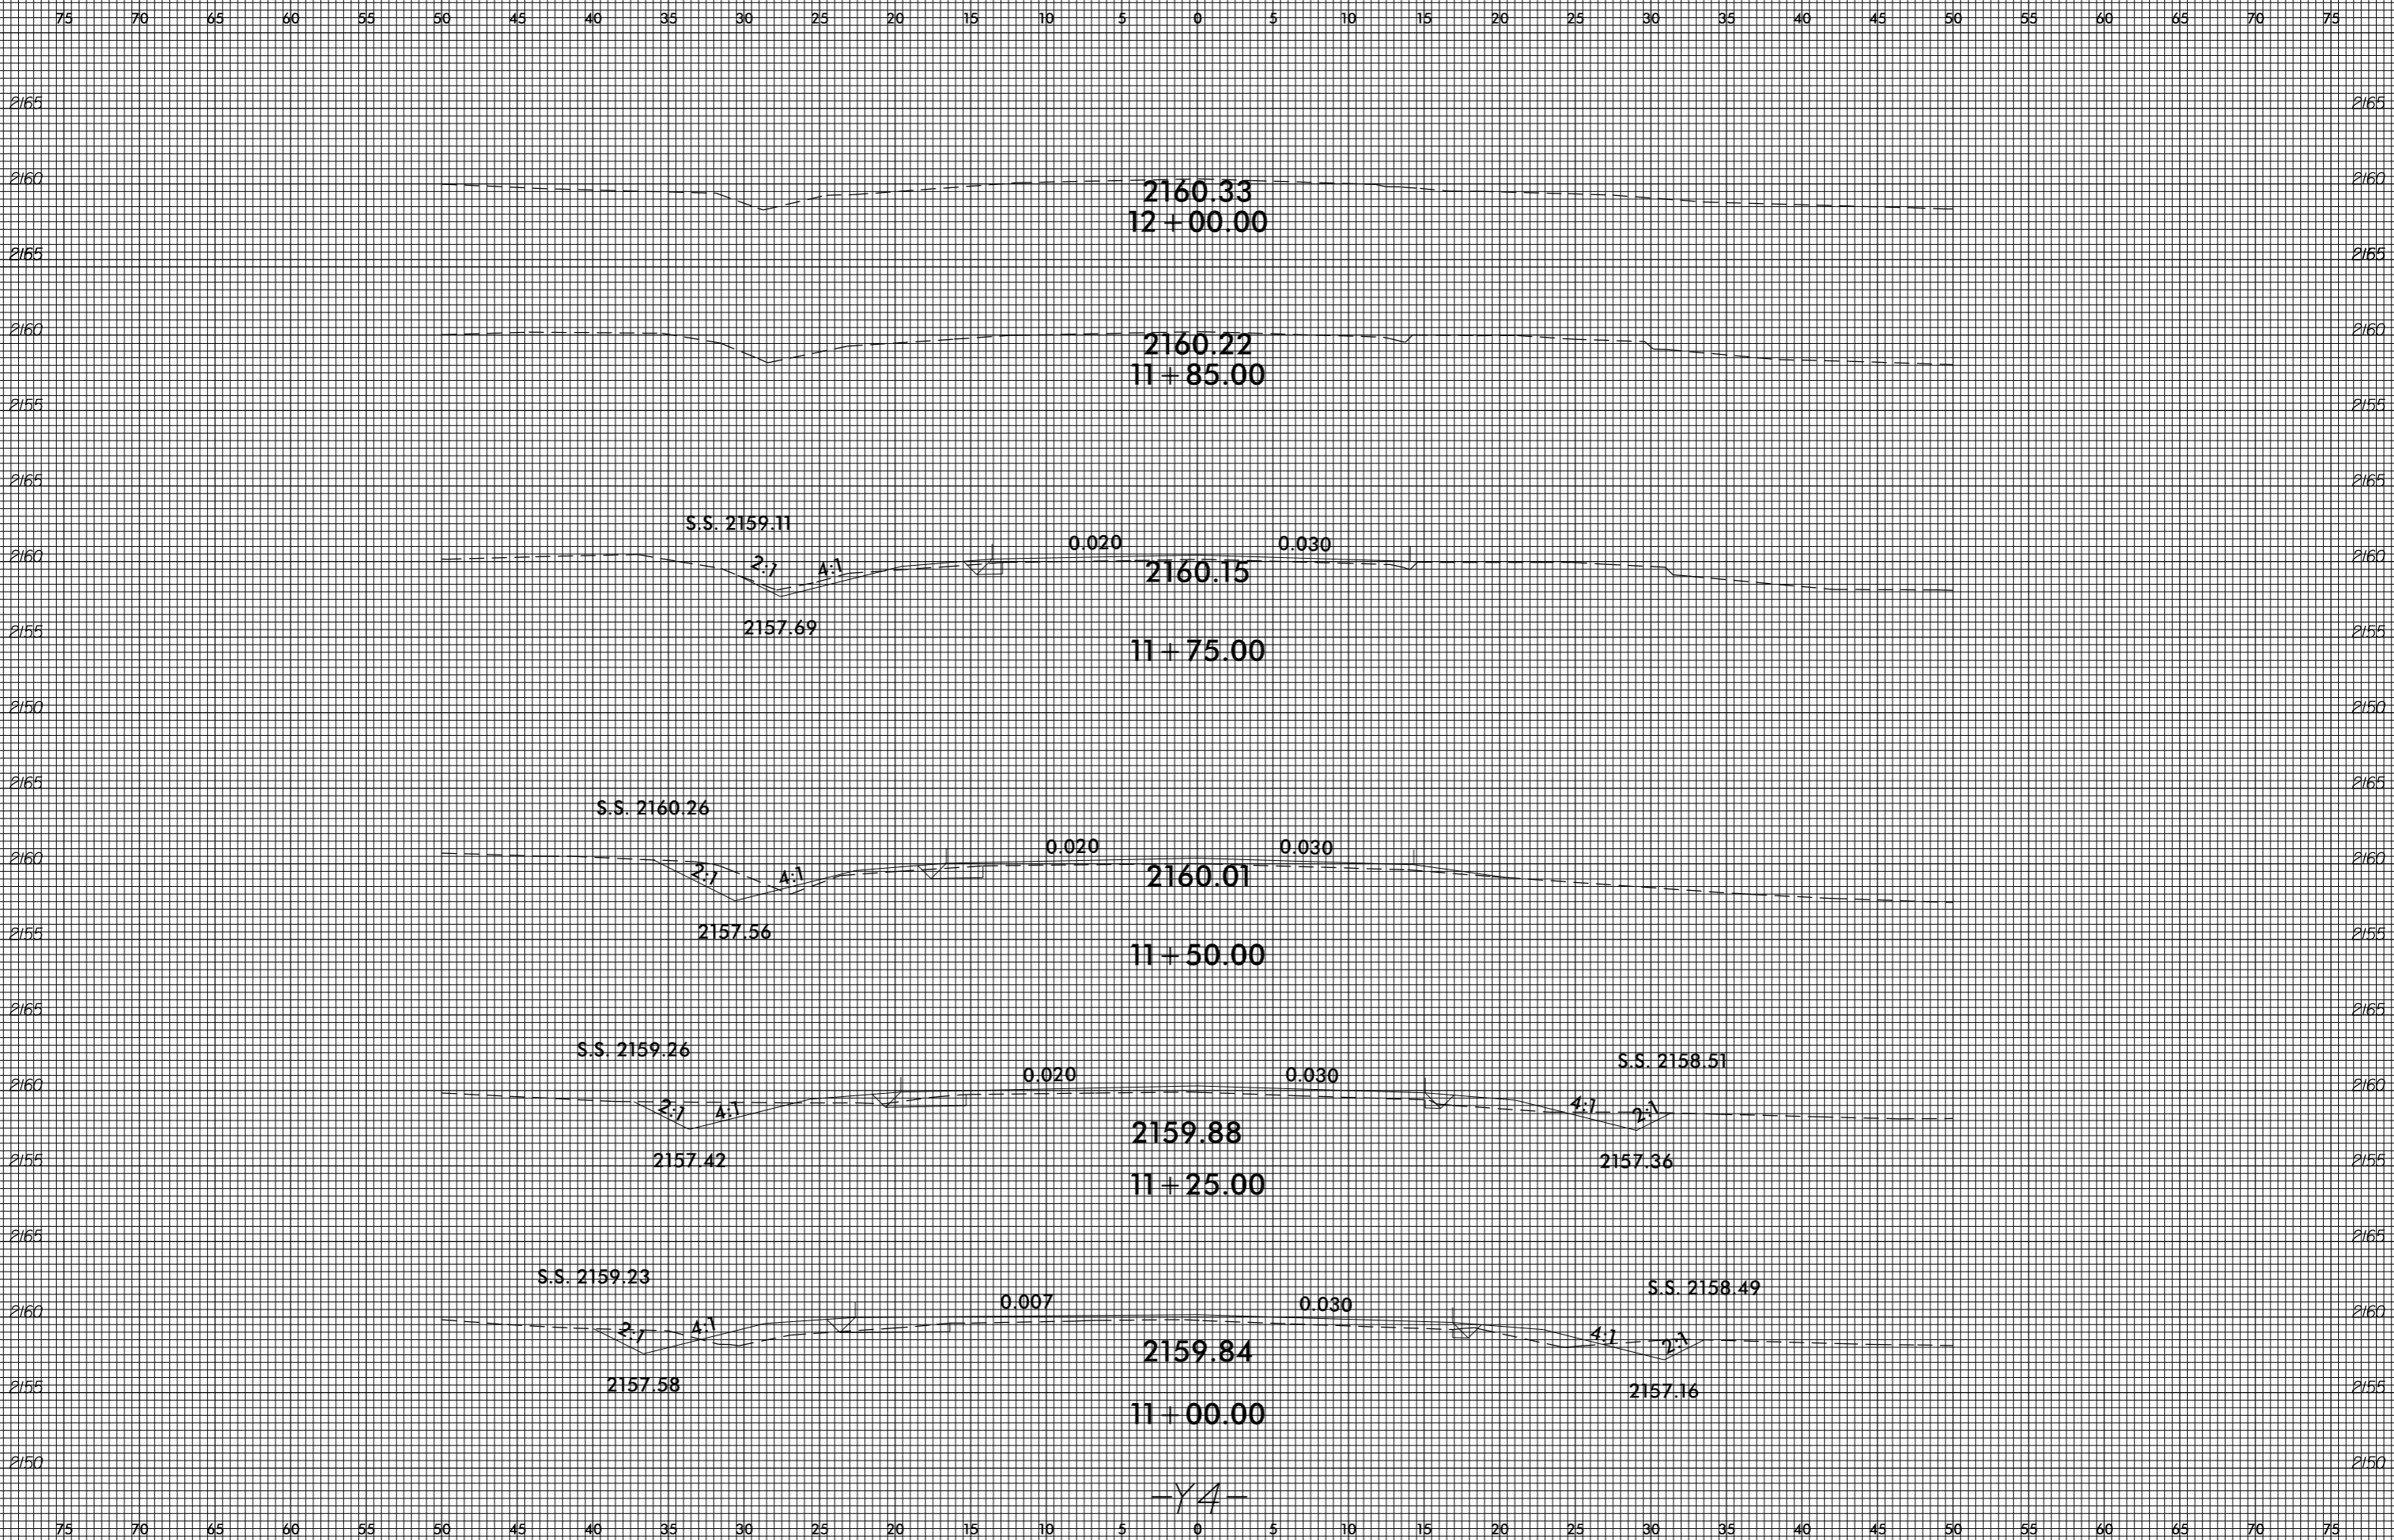

invalid expression
i:\xsc\4753\rdy_xp1_y4.dgn
User: eers@stark

-Y4-


8/23/99

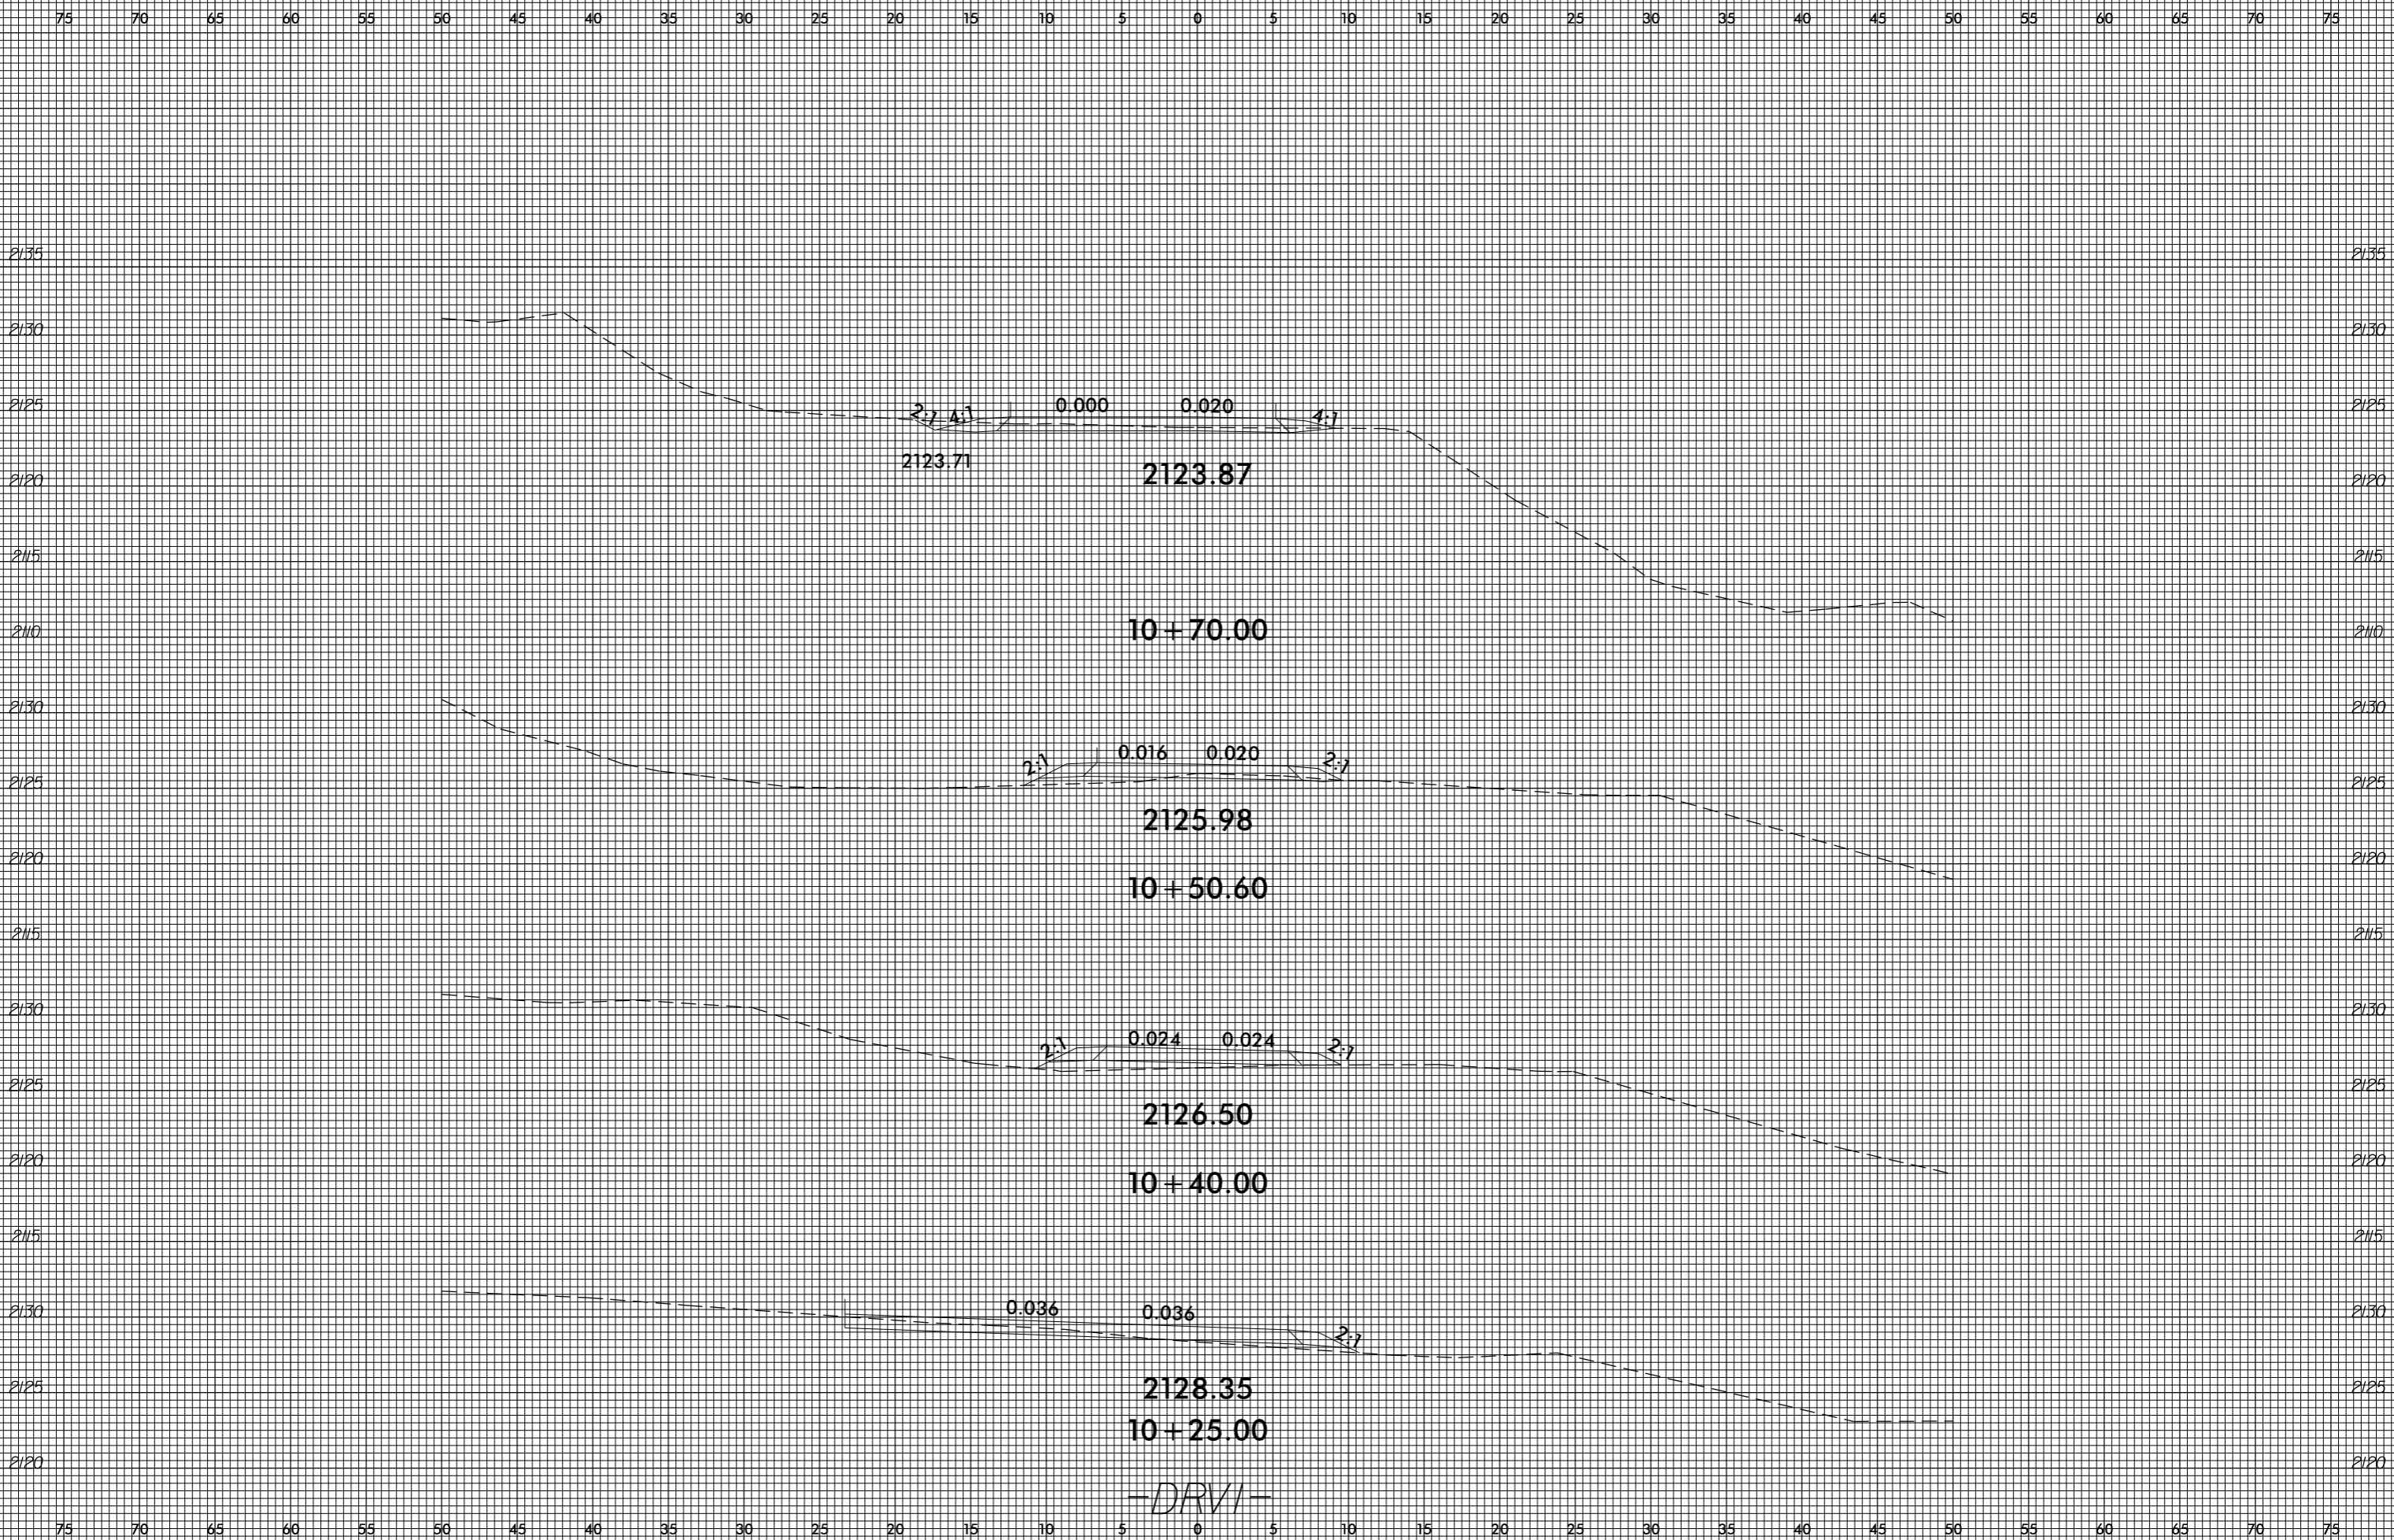

invalid expression
i:\xsc\4753\rdy\xp1.DRW1.dgn
User: eers@stark

-DRVI-


8/23/99

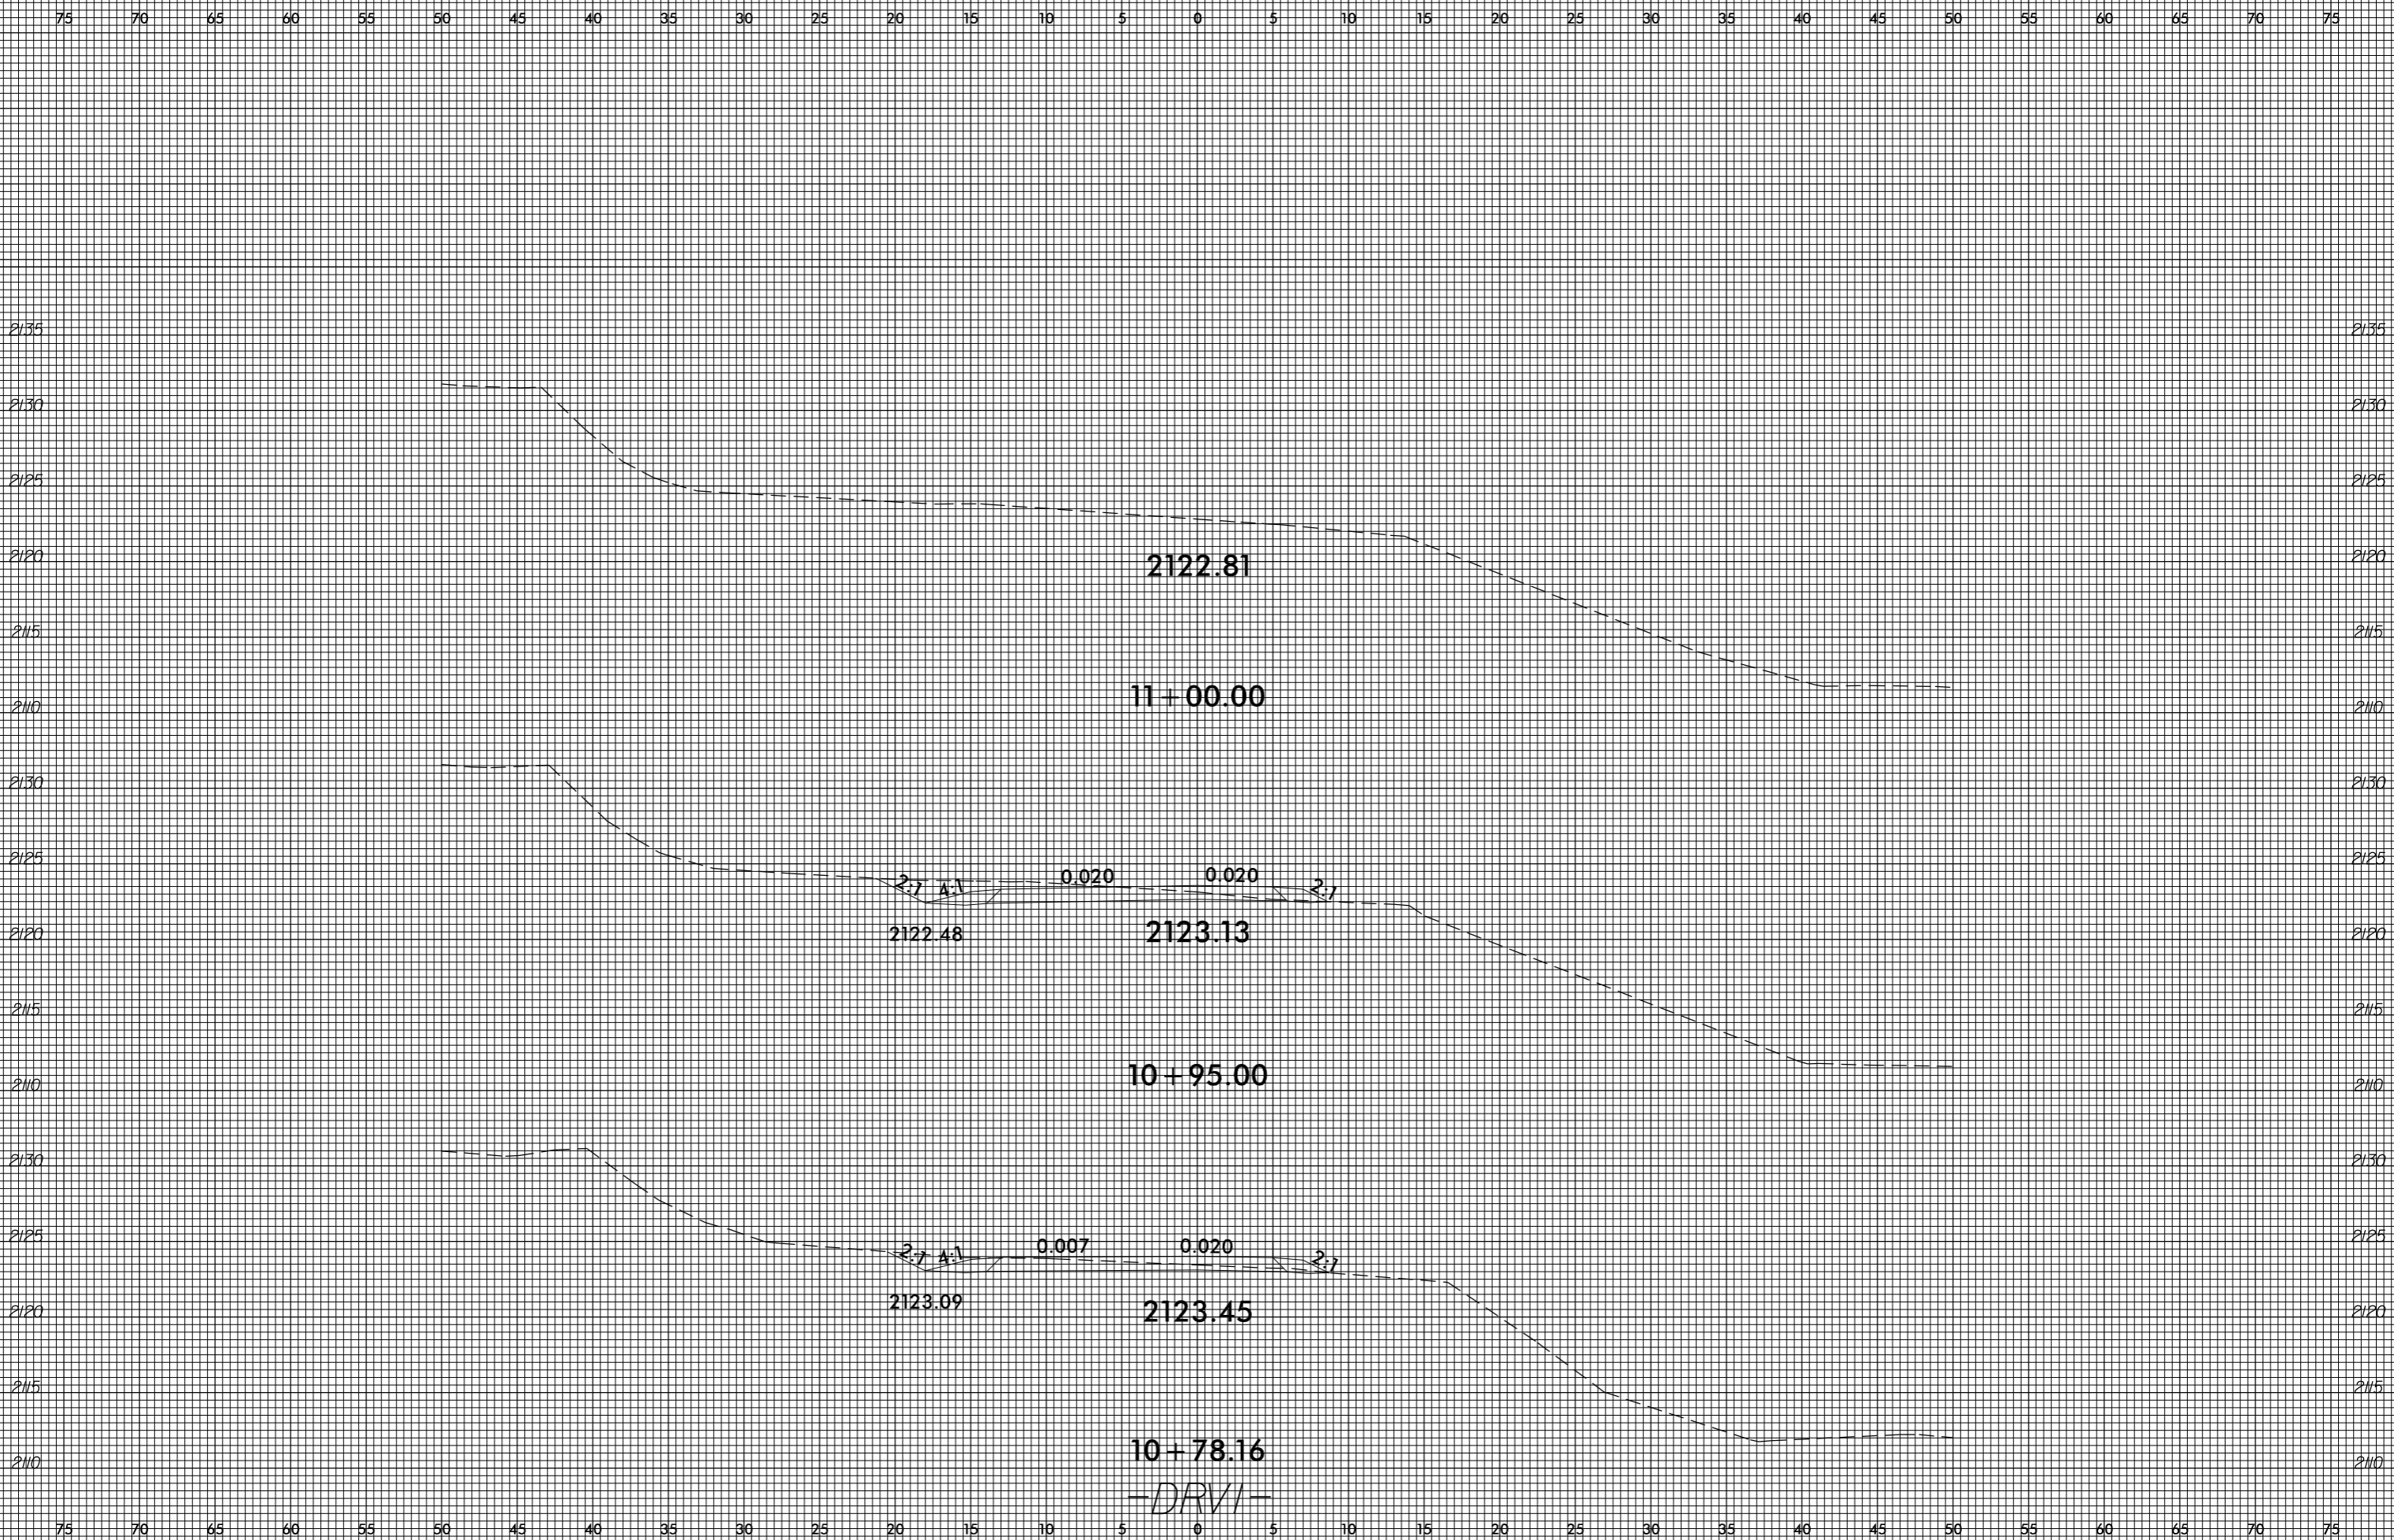

invalid expression
i:\xsc\4753\rdy\xp1.DRV1.dgn
US:ET:perstamk

-DRV1-


8/23/99

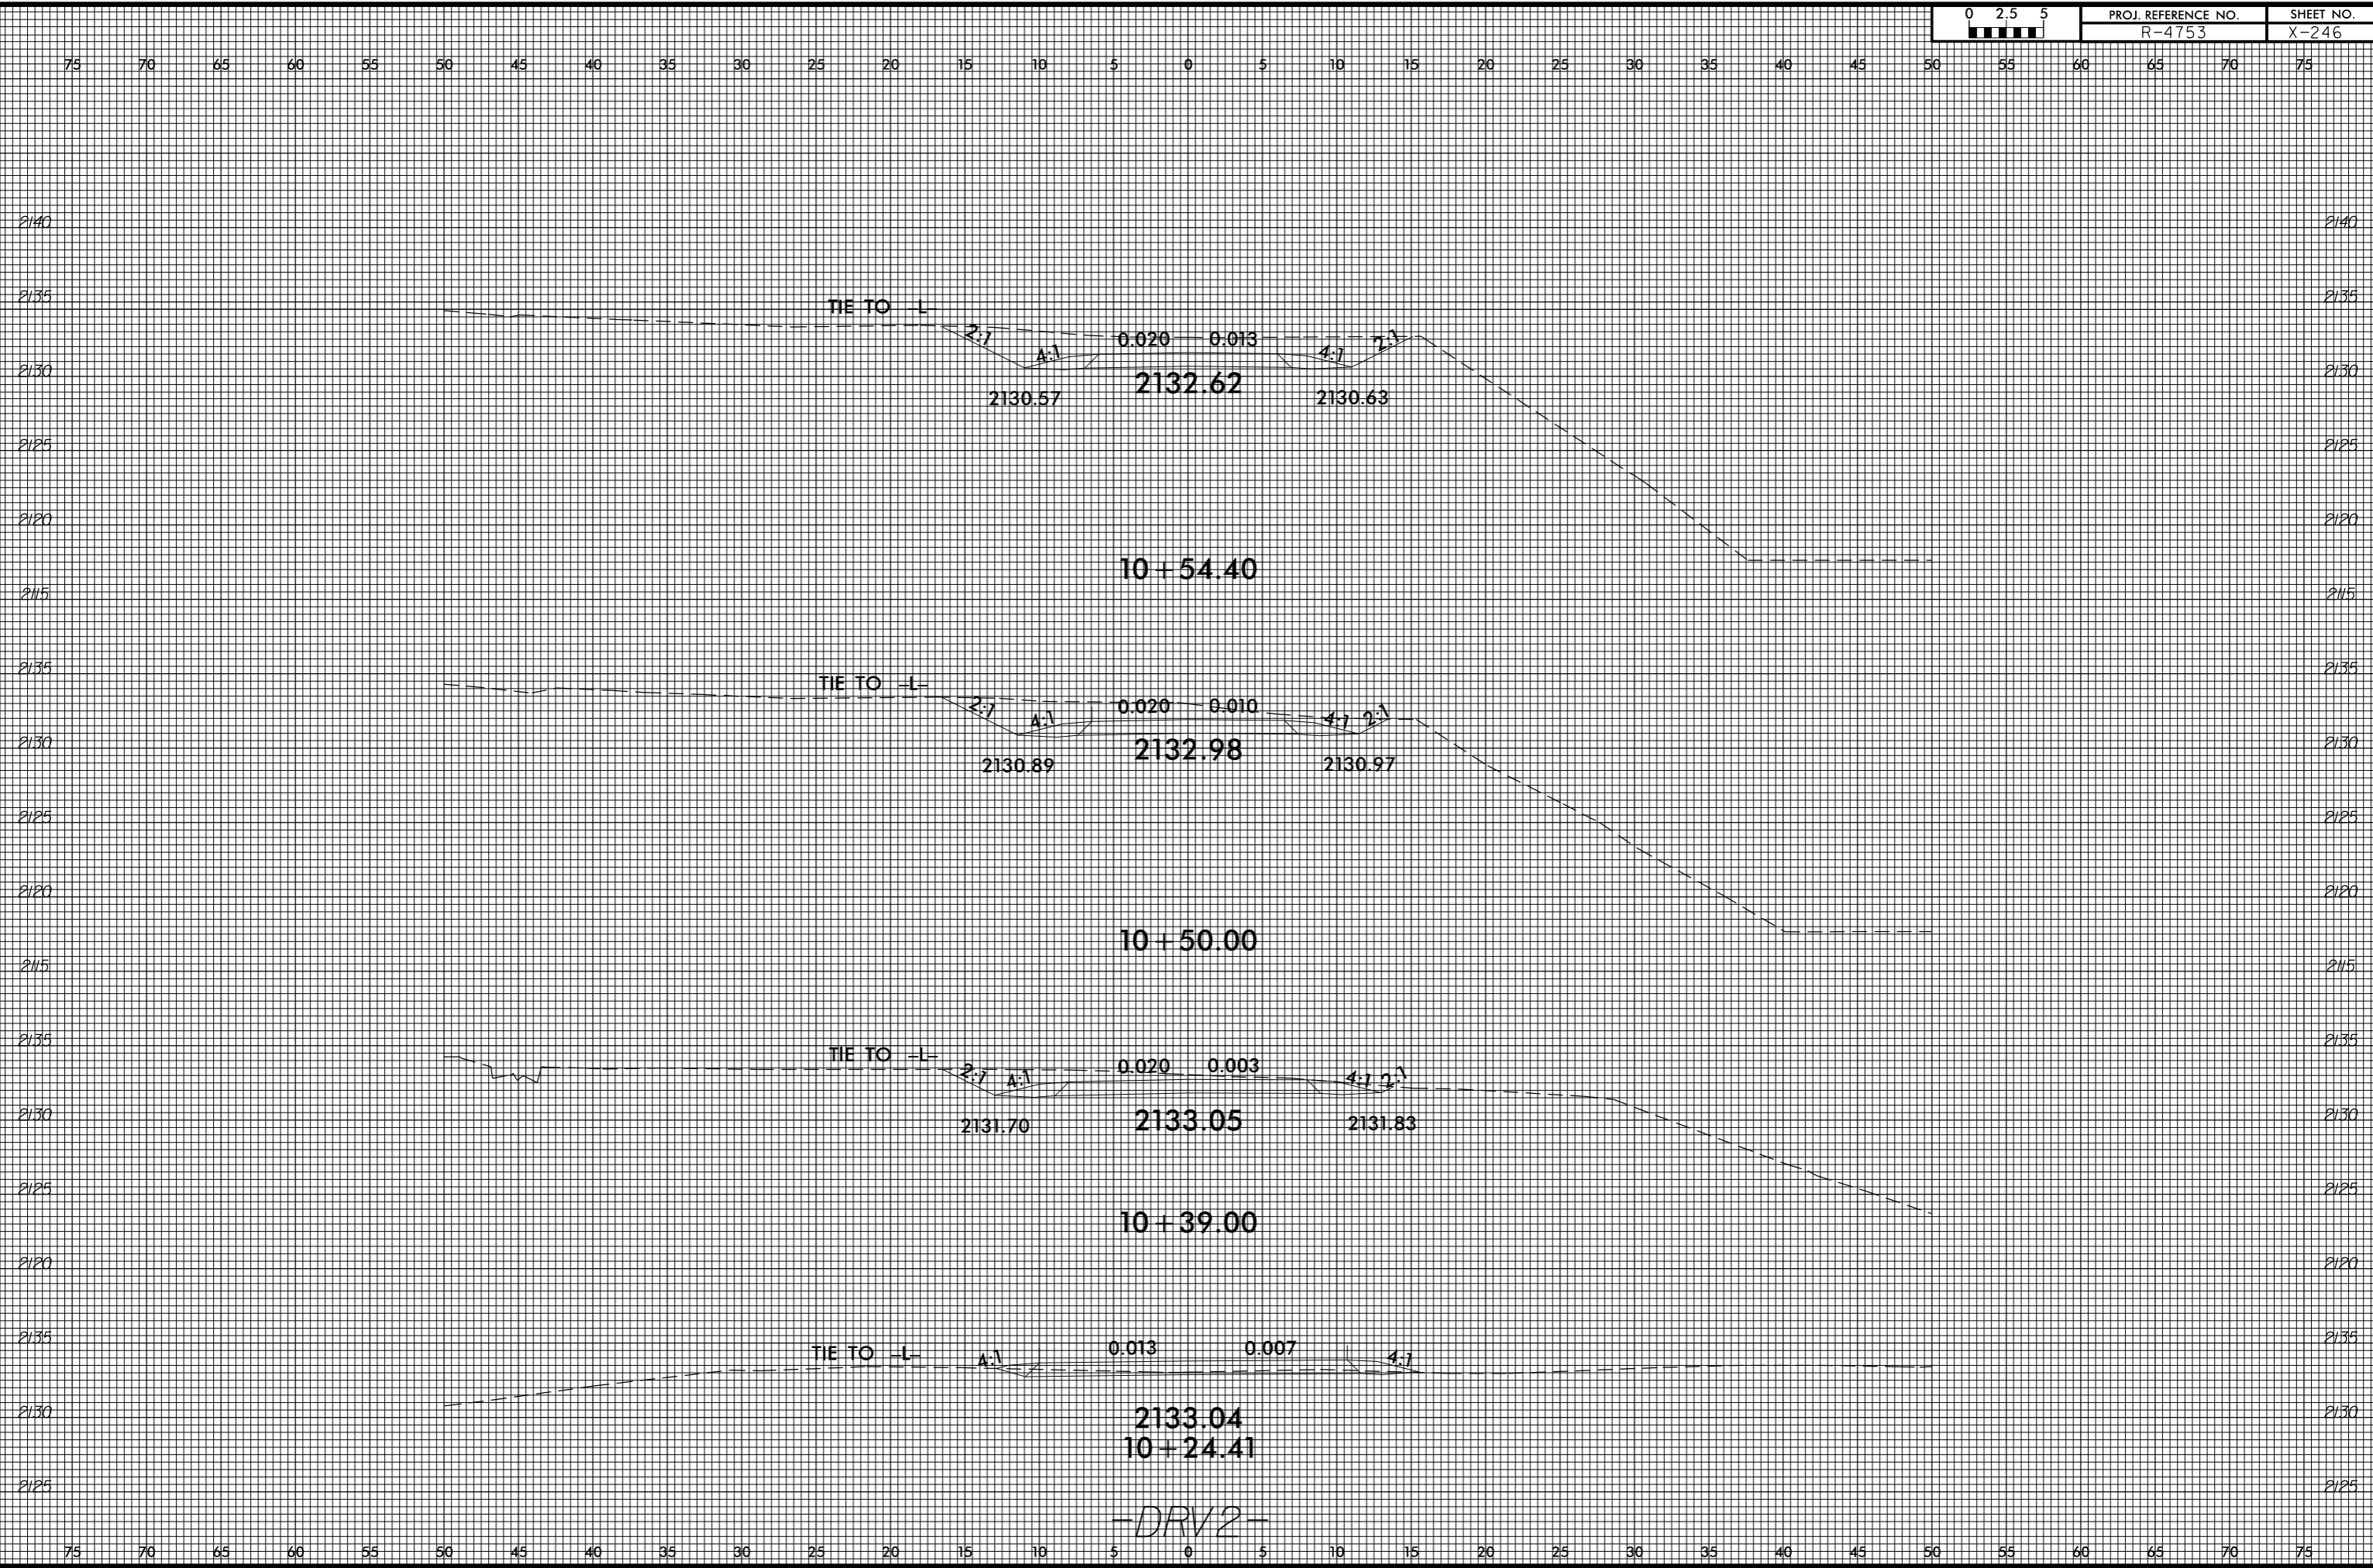

invalid expression
i:\xsc\4753\rdy\xp1\DRV2.dgn
US:ET:perstamk

—DRV2—

8/23/99

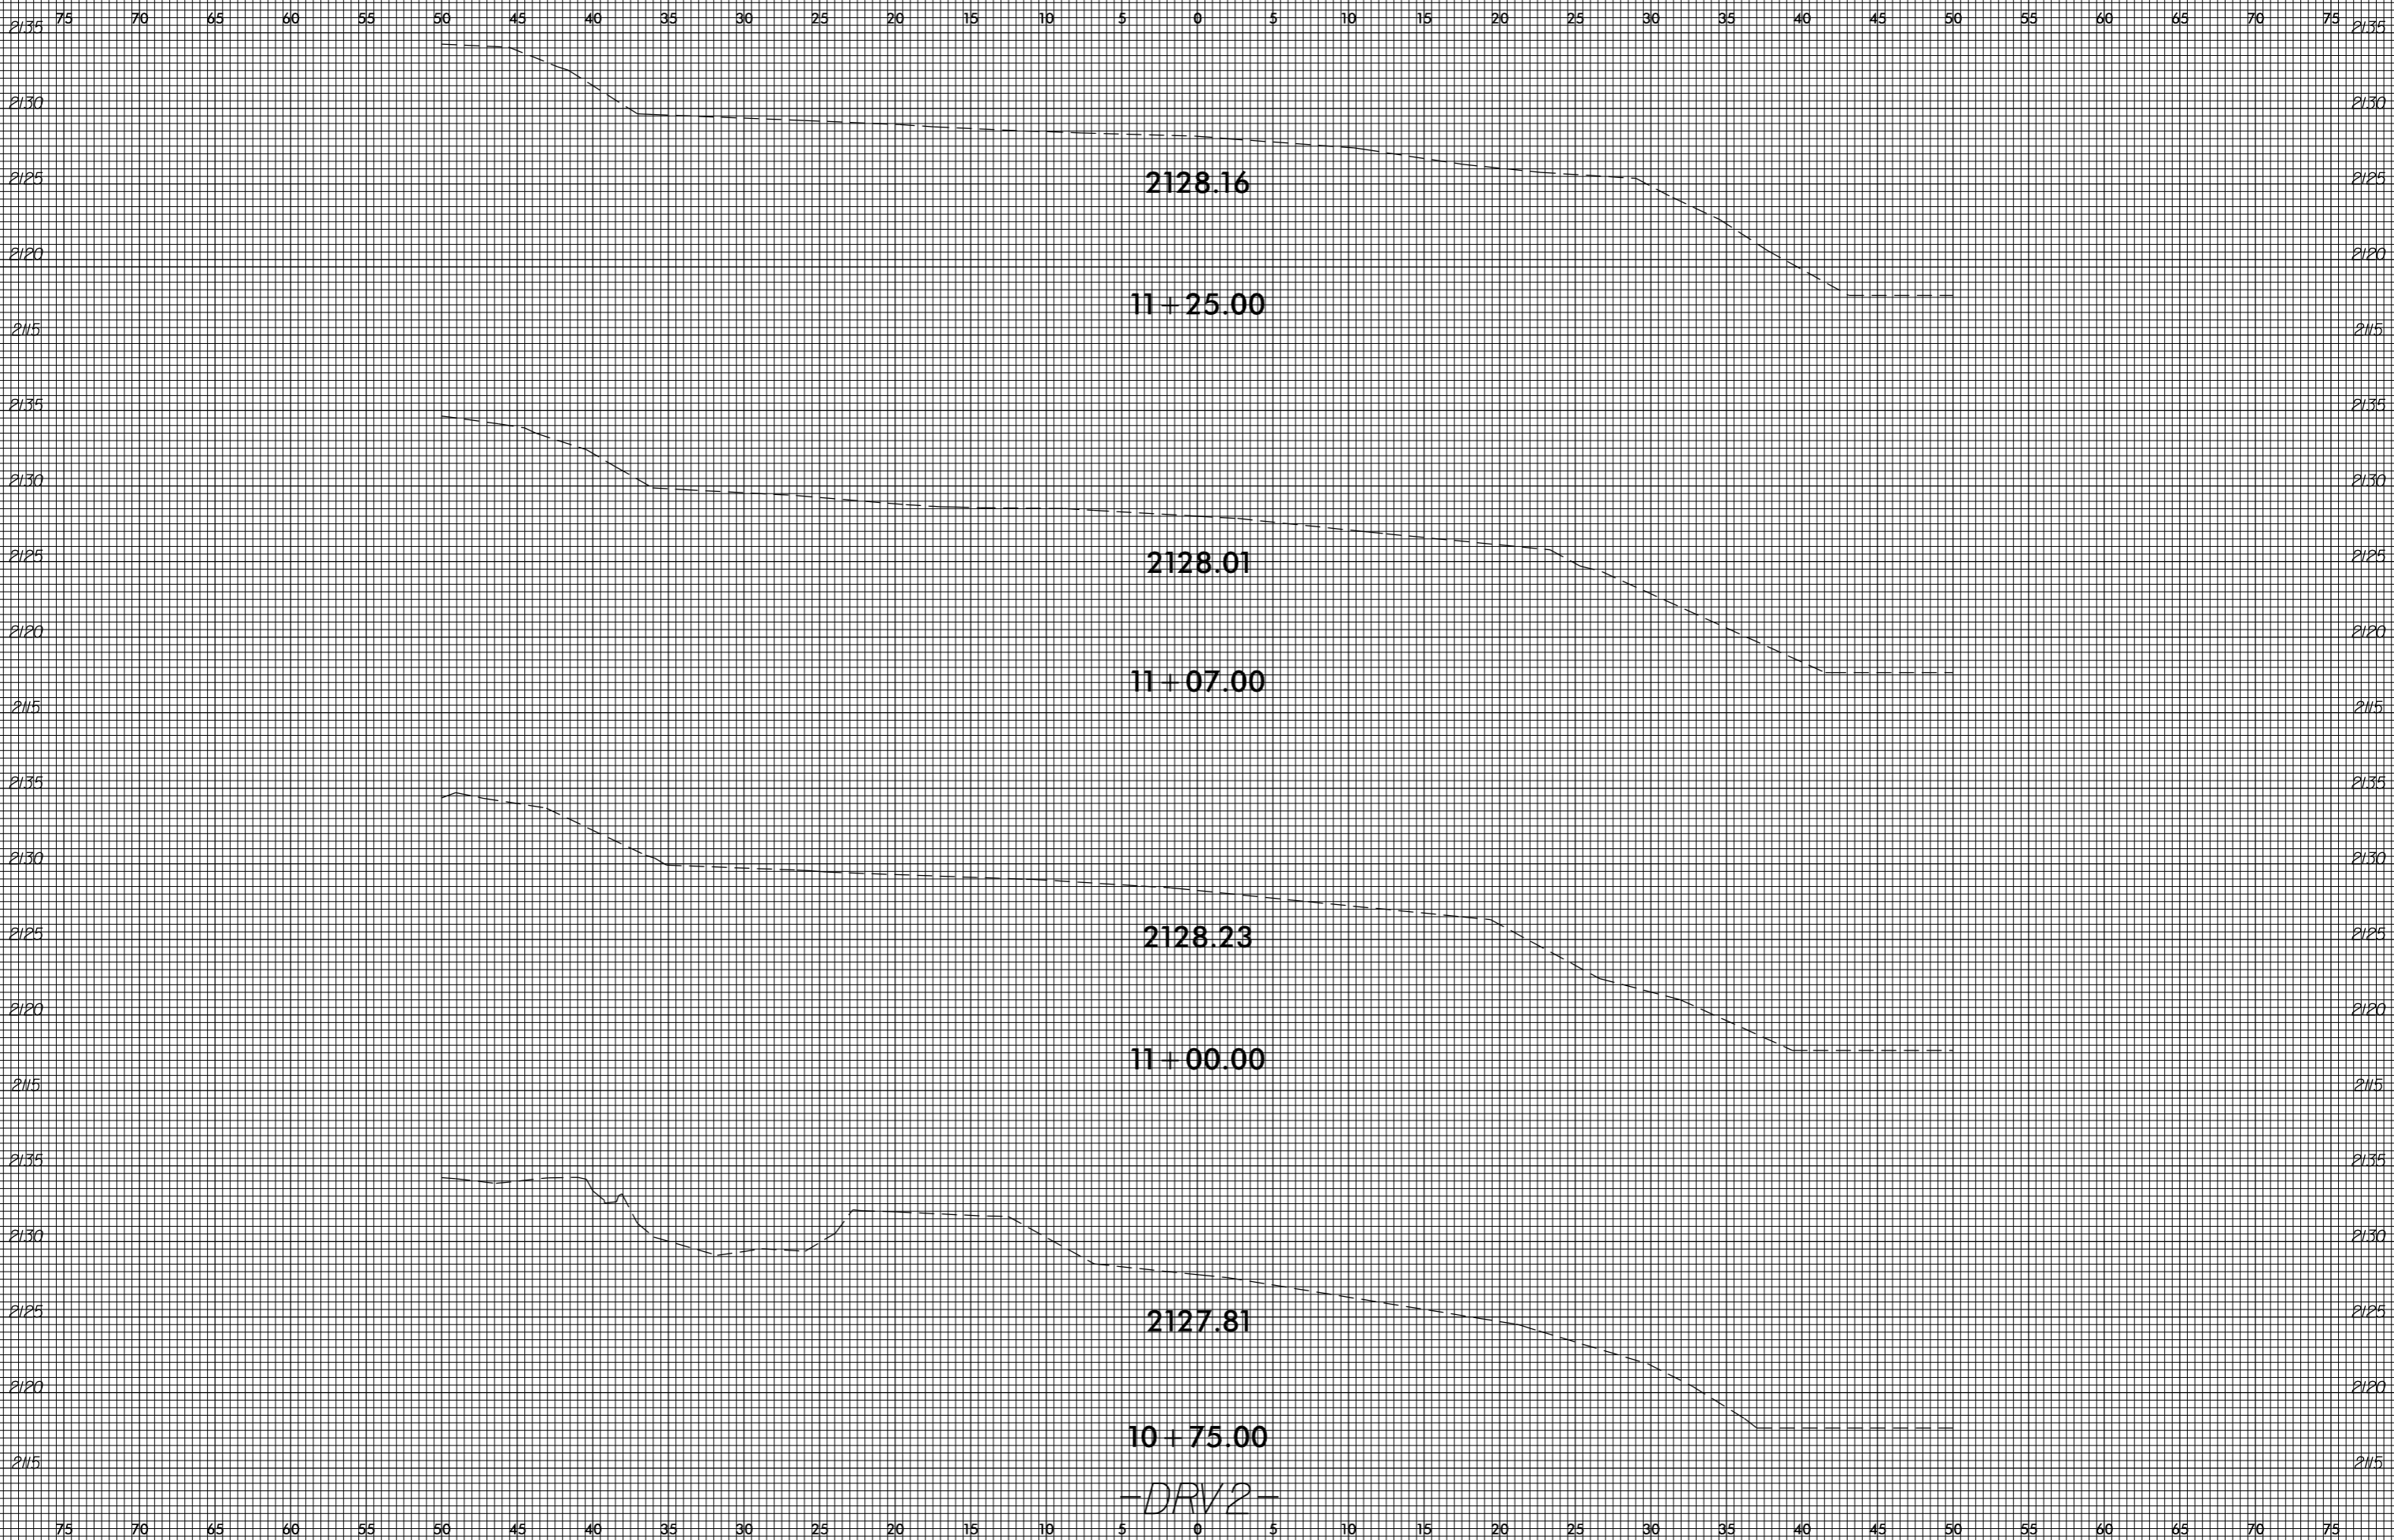

2128.16

11 + 25.00

2128.01

11 + 07.00

2128.23

11 + 00.00


2127.81

10 + 75.00

— DRV2 —

invalid expression
i:\xsc\4753\rdy_xp1.DRV2.dgn
US:ET:perstamk


8/23/99

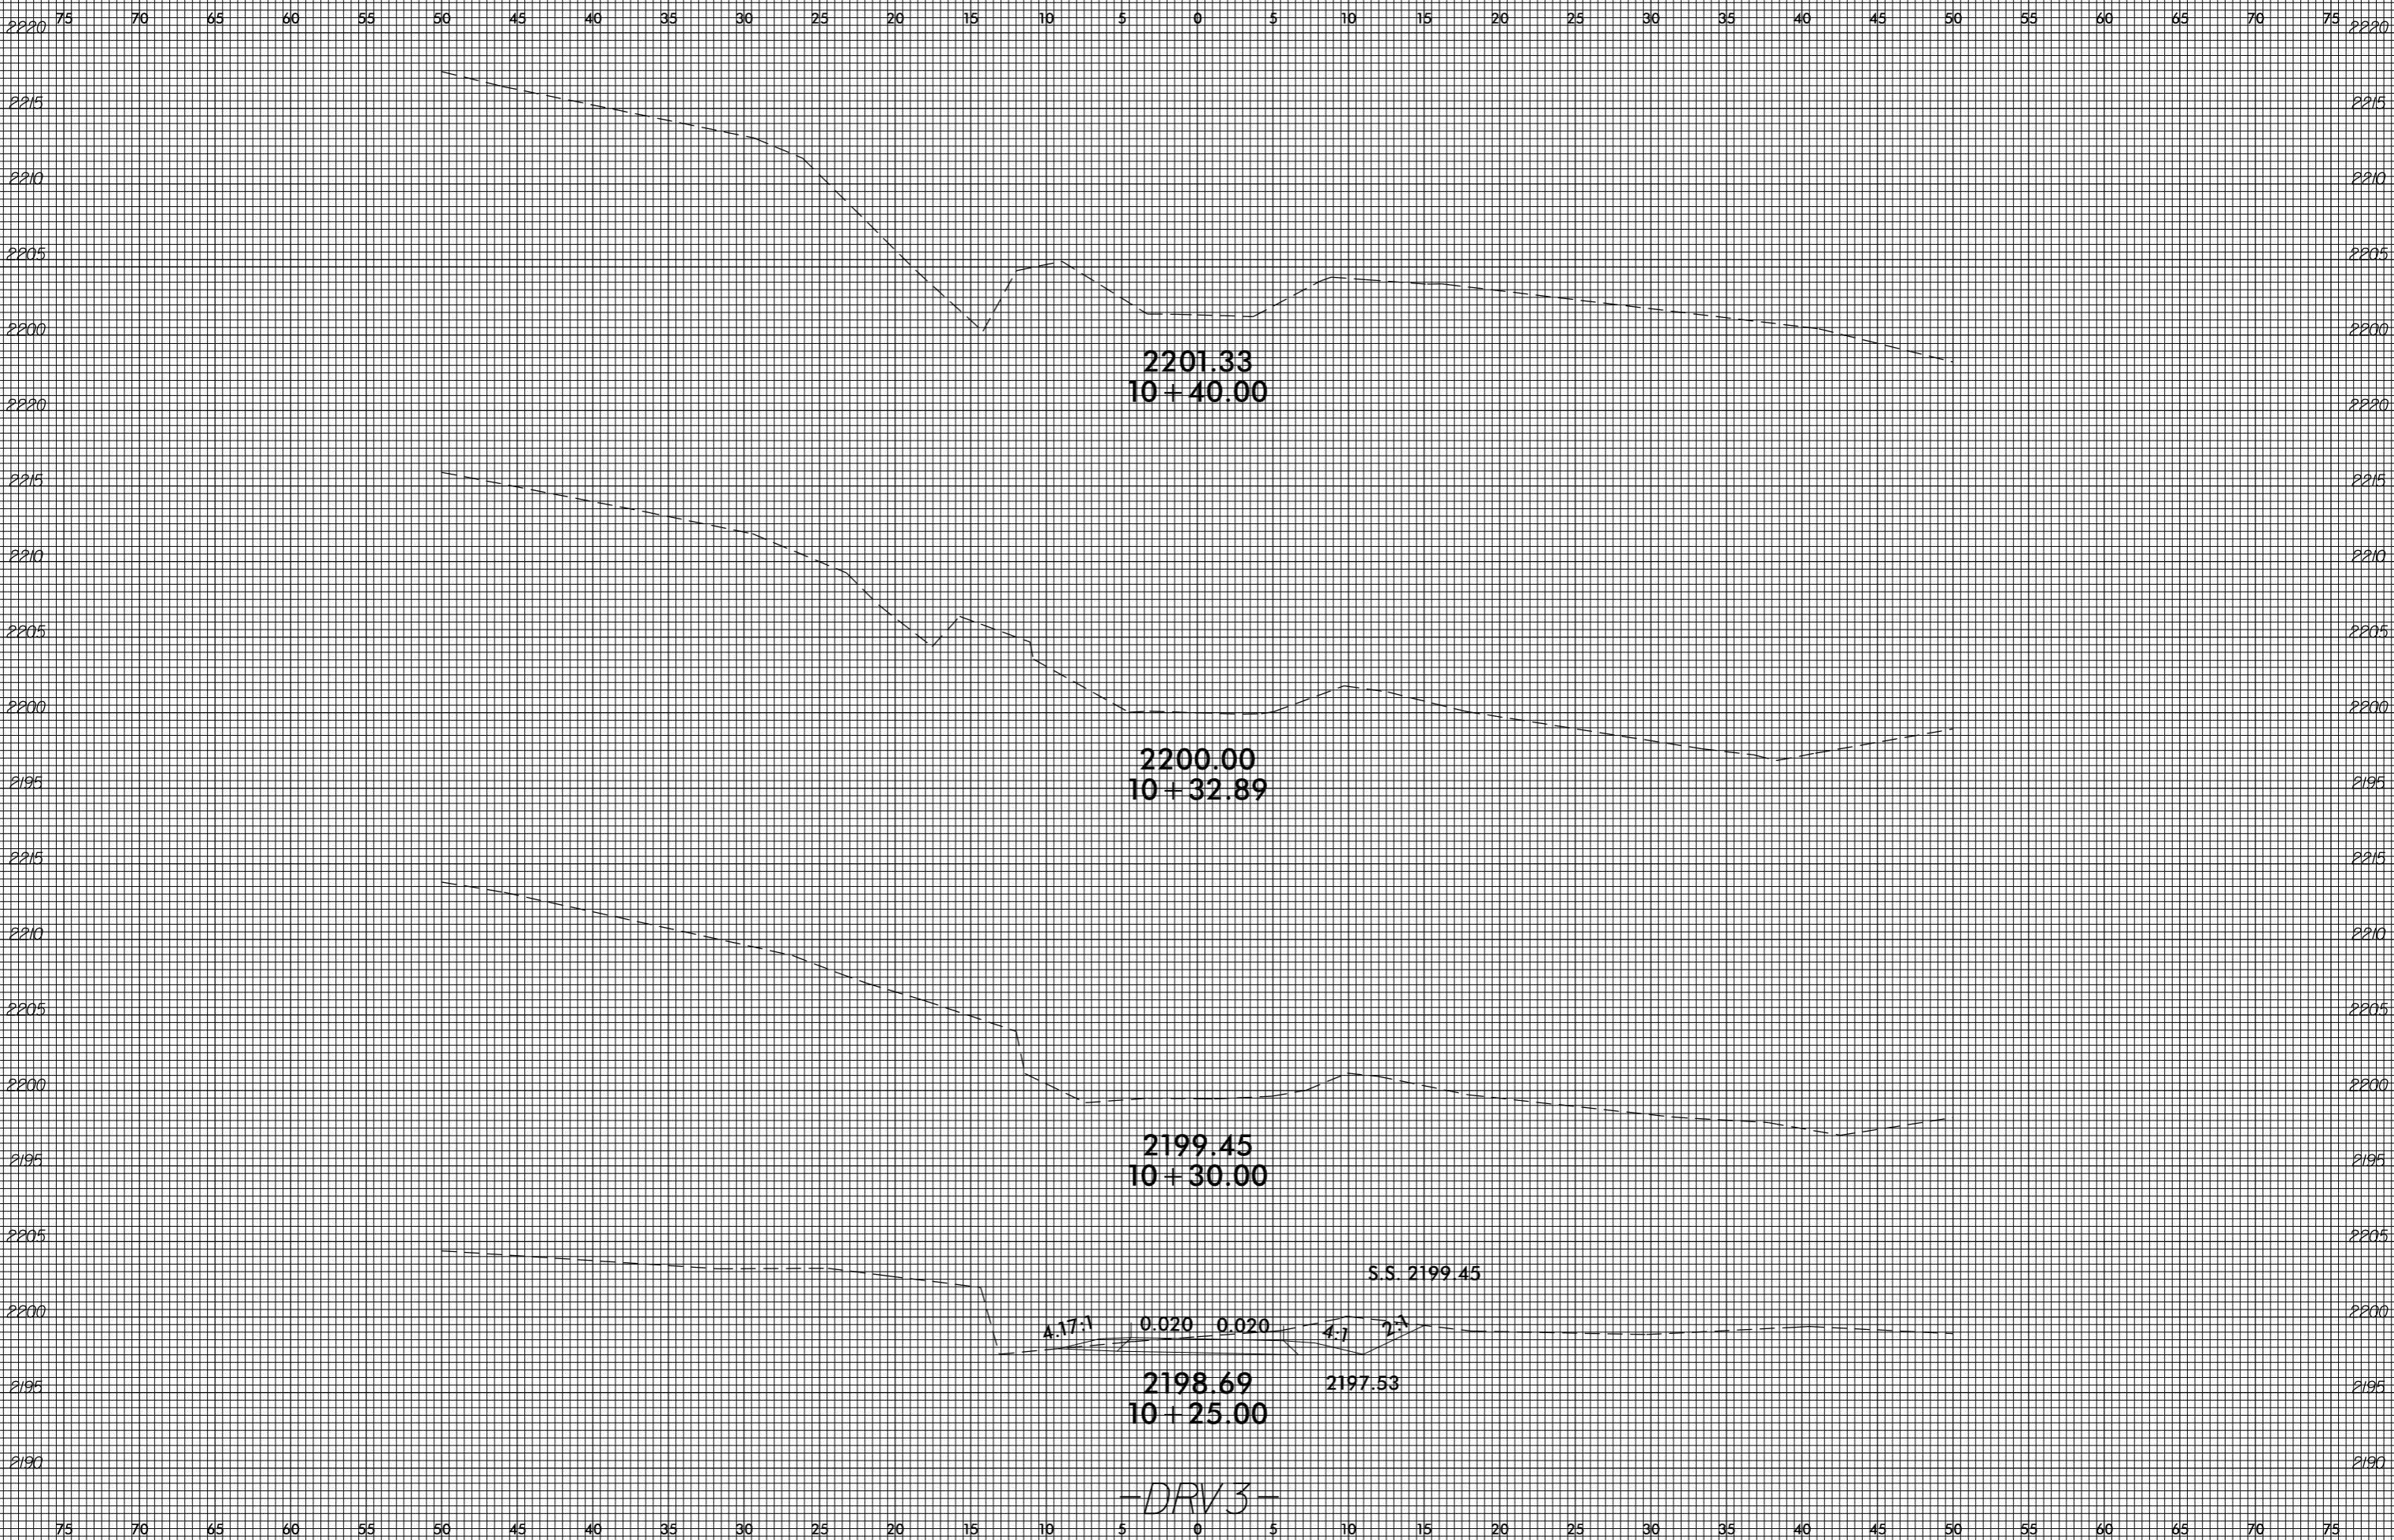

invalid expression
i:\xsc\4753\rdy_xp1.DRV3.dgn
US:ET:perstamk

— DRV 3 —

8/23/99

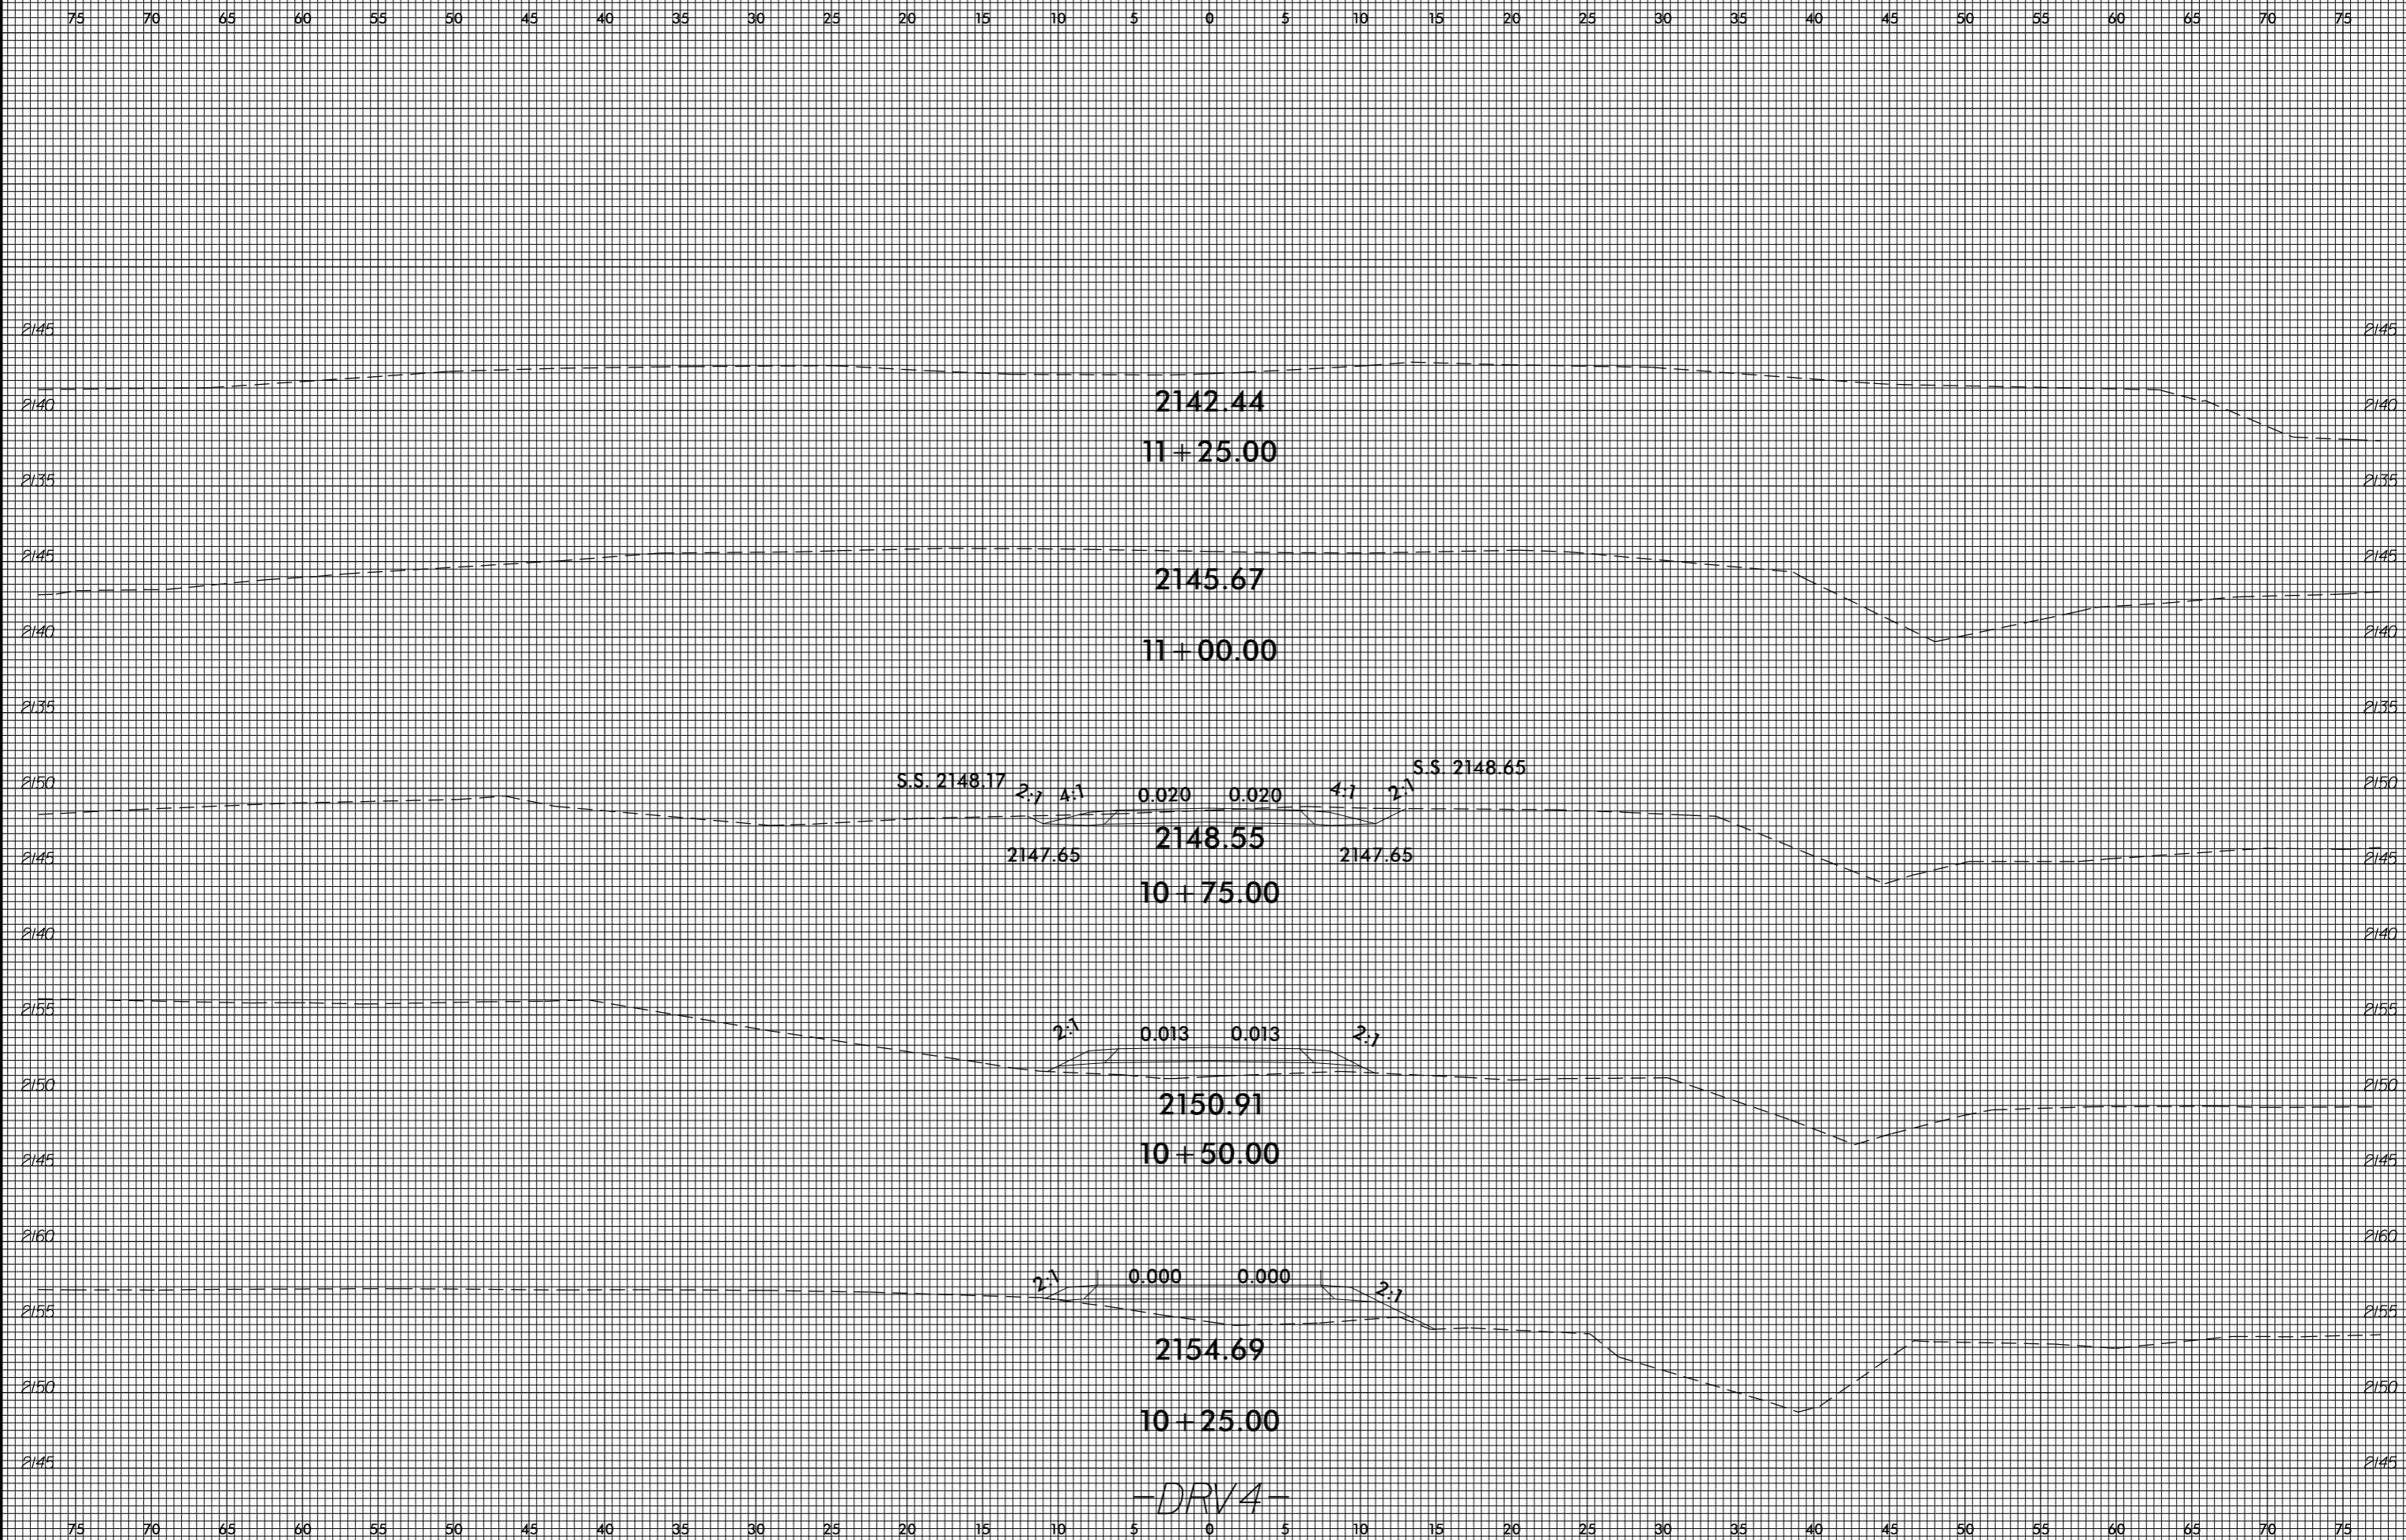

invalid expression
i:\xsc\4753\rdy_xp1.DRV4.dgn
User: eers@stark