
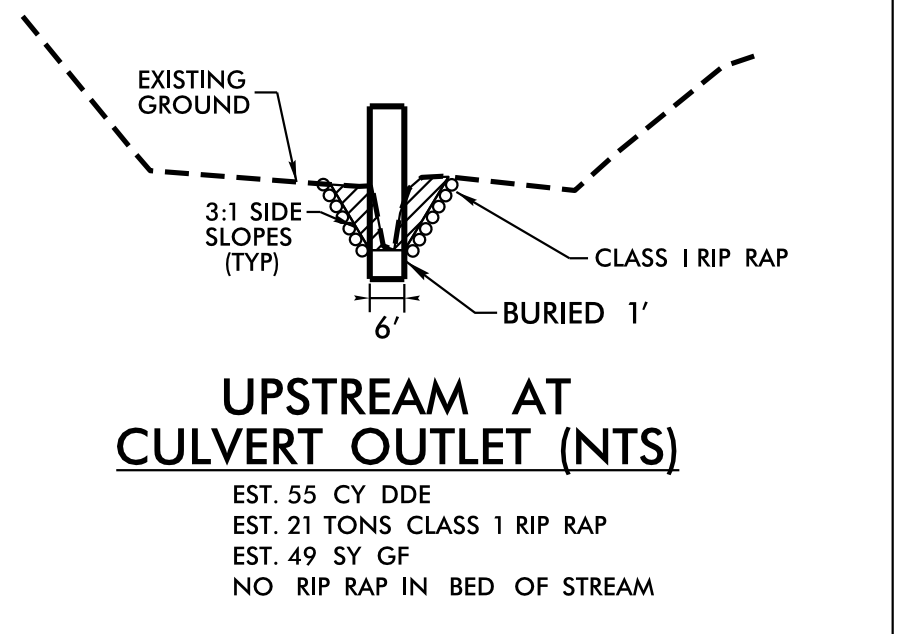


-L-
PI Sta 138+60.98
 $\Delta = 101' 21" 05.8" (LT)$
 $D = 3' 28" 20.9"$
 $L = 2,918.72'$
 $T = 2,014.17'$
 $R = 1,650.00'$
SE = SEE PLANS

(35)
SIMON A. GRIFFIN
WB 09-E PG 147
L-299 (UNRECORD MAP)

(36)
JOSEPH C. LEGGETT
DB E-12 PG 887
MB 8 PG 57

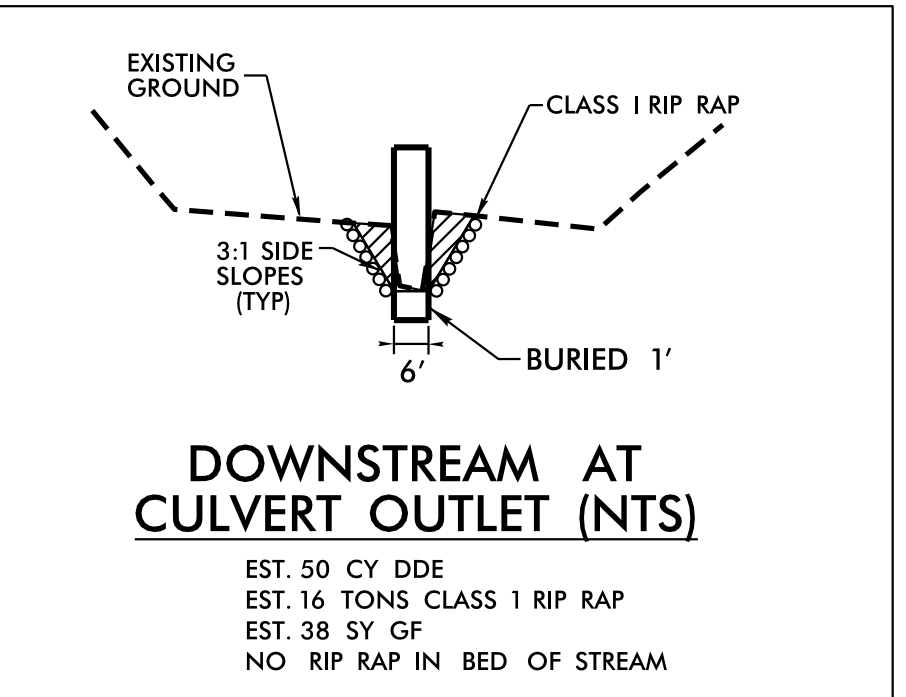

-DRI-
PI Sta 10+62.46
 $\Delta = 63' 15" 19.4" (LT)$
 $D = 95' 29" 34.7"$
 $L = 66.24'$
 $T = 36.95'$
 $R = 60.00'$

(35)
SIMON A. GRIFFIN
WB 09-E PG 147
L-299 (UNRECORD MAP)

(36)
JOSEPH C. LEGGETT
DB E-12 PG 887
MB 8 PG 57

DRIVEWAY RADII ARE 15' UNLESS OTHERWISE NOTED. NOTED RADII ARE FOR BOTH SIDES.

FOR -L- PROFILE, SEE SHEET 20
FOR -DRI- PROFILE, SEE SHEET 22

FOR CULVERT, SEE SHEET C-1 THROUGH C-5

REVISIONS

5/14/99
22-NOV-2016 10:55 R:\3826_Rd\psh-12.dgn
453.81 (10/11/2016 10:55 AM)