


FROM STA. 135+50 -L- TO STA. 138+00 -L- LT  
FROM STA. 139+00 -L- TO STA. 141+00 -L- LT  
FROM STA. 148+00 -L- TO STA. 149+00 -L- LT  
FROM STA. 146+00 -L- TO STA. 149+00 -L- RT

FROM STA. 140+00 -L- TO STA. 141+00 -L- RT  
FROM STA. 12+25 -Y2- TO STA. 14+00 -Y2- RT

FROM STA. 134+00 -L- TO STA. 135+50 -L- RT  
FROM STA. 10+50 -Y2- TO STA. 12+25 -Y2- LT

FROM STA. 14+00 -Y2- TO STA. 16+50 -Y2- RT  
FROM STA. 14+50 -Y2- TO STA. 16+00 -Y2- LT

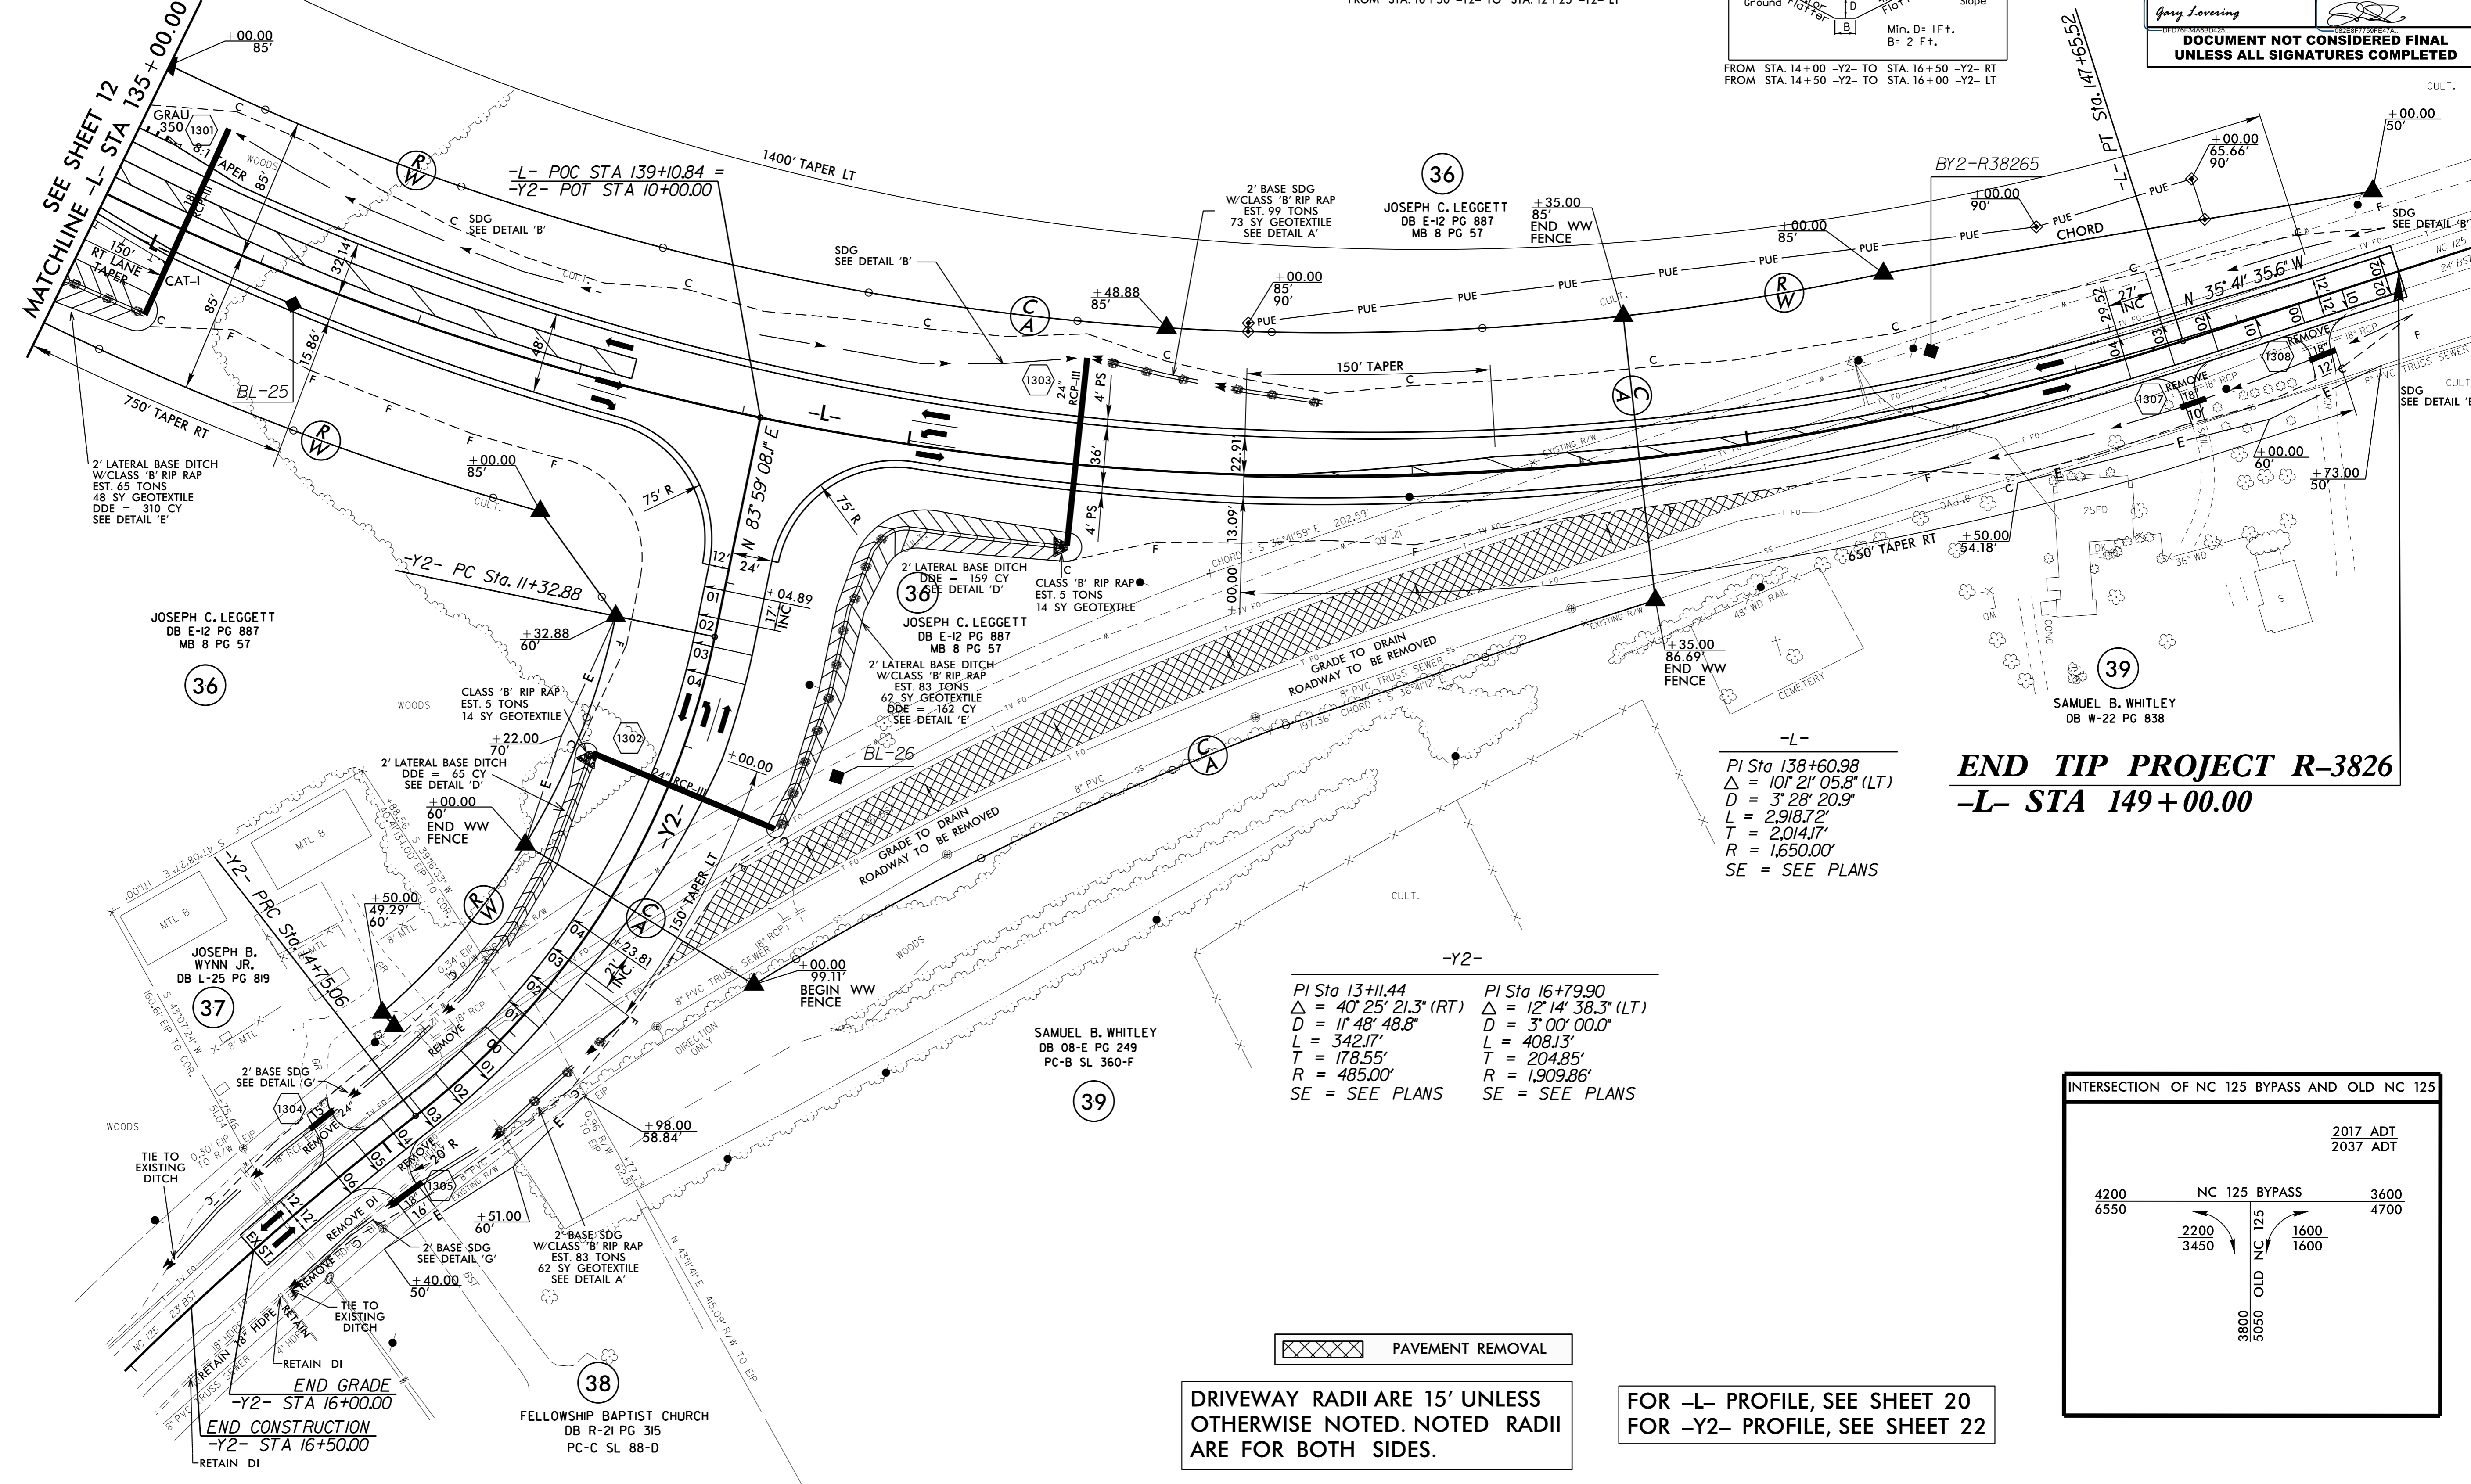

22-NOV-2016 10:55 R:\3826\_Rdwy\_psh\_13.dgn  
 5/14/99