
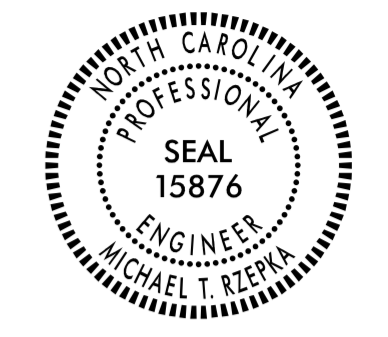


TIP NO. R-3826	SHEET NO. PMP-5
APPROVED: <i>Michael T. Rzepka</i> 118C3480C28049D	
DATE: 9/20/2016	
SEAL 	
DOCUMENT NOT CONSIDERED FINAL UNLESS ALL SIGNATURES COMPLETED	

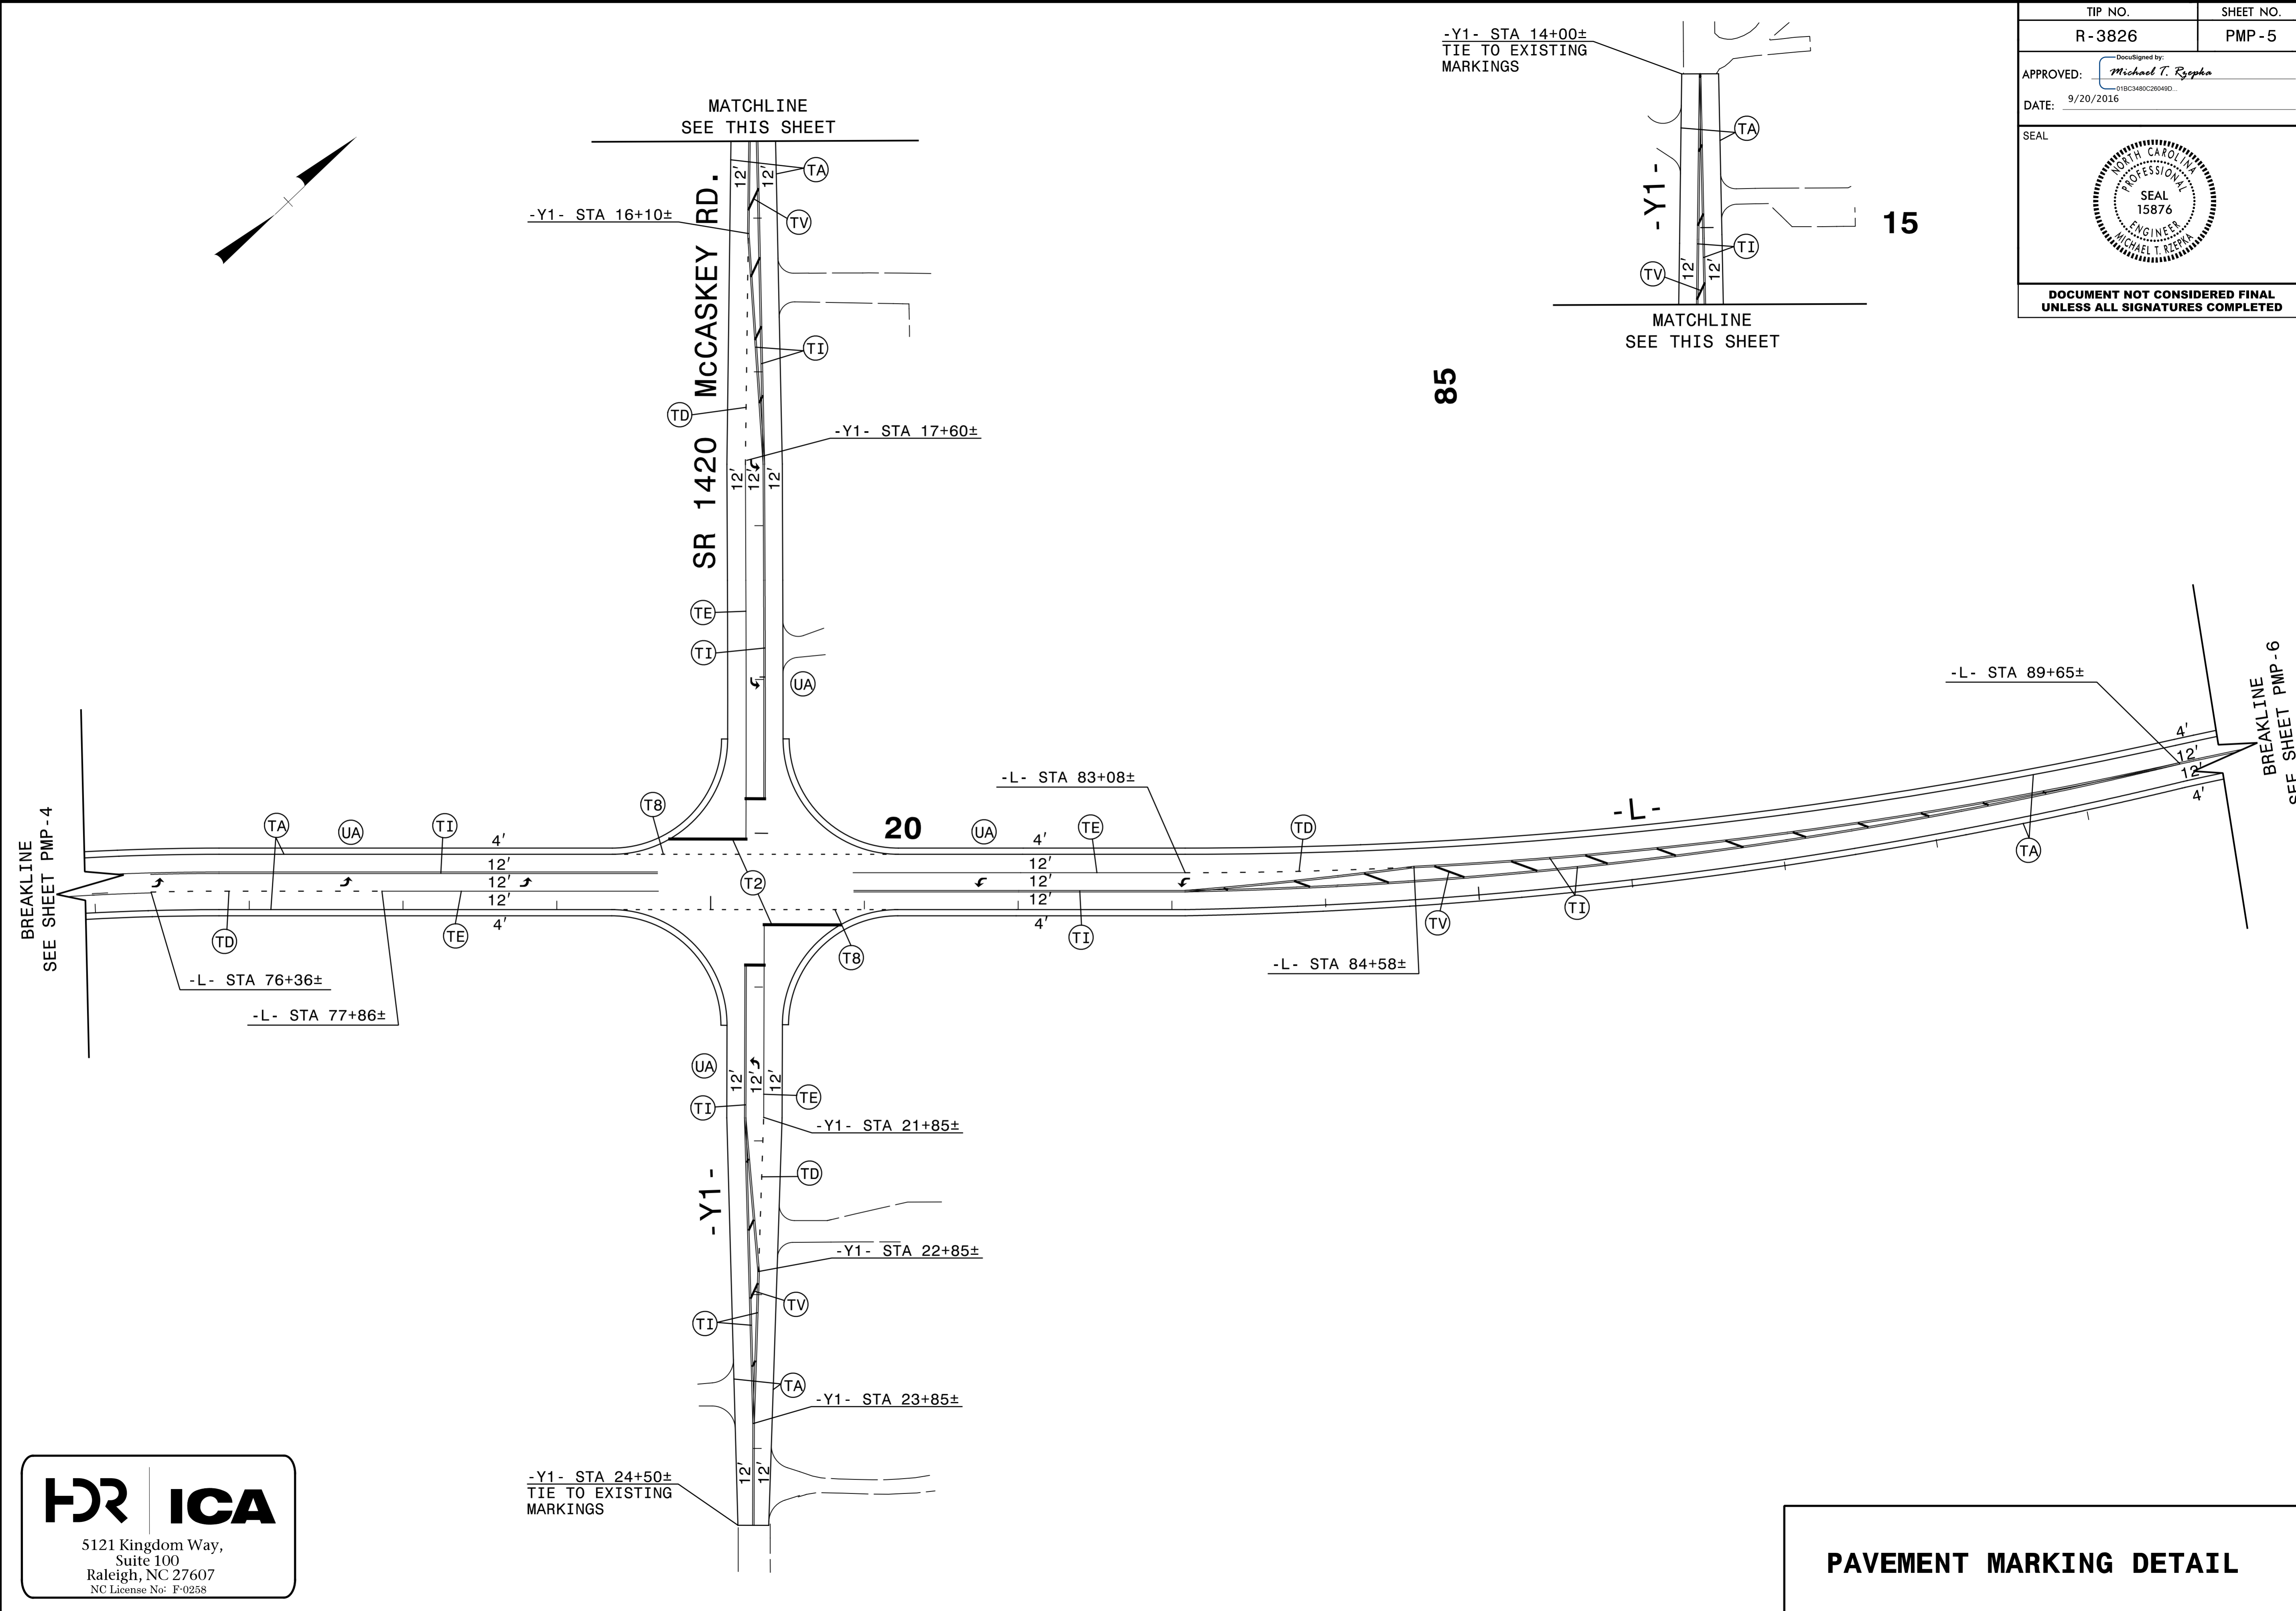

HR ICA
5121 Kingdom Way,
Suite 100
Raleigh, NC 27607
NC License No: F-0258

PAVEMENT MARKING DETAIL

9/20/2016
R:\delinect\pmp\3826_pmp.dfl_05.dgn
ICA Engineering