



CLEARING AND GRUBBING
EROSION CONTROL FOR
CONSTRUCTION SHEET 11

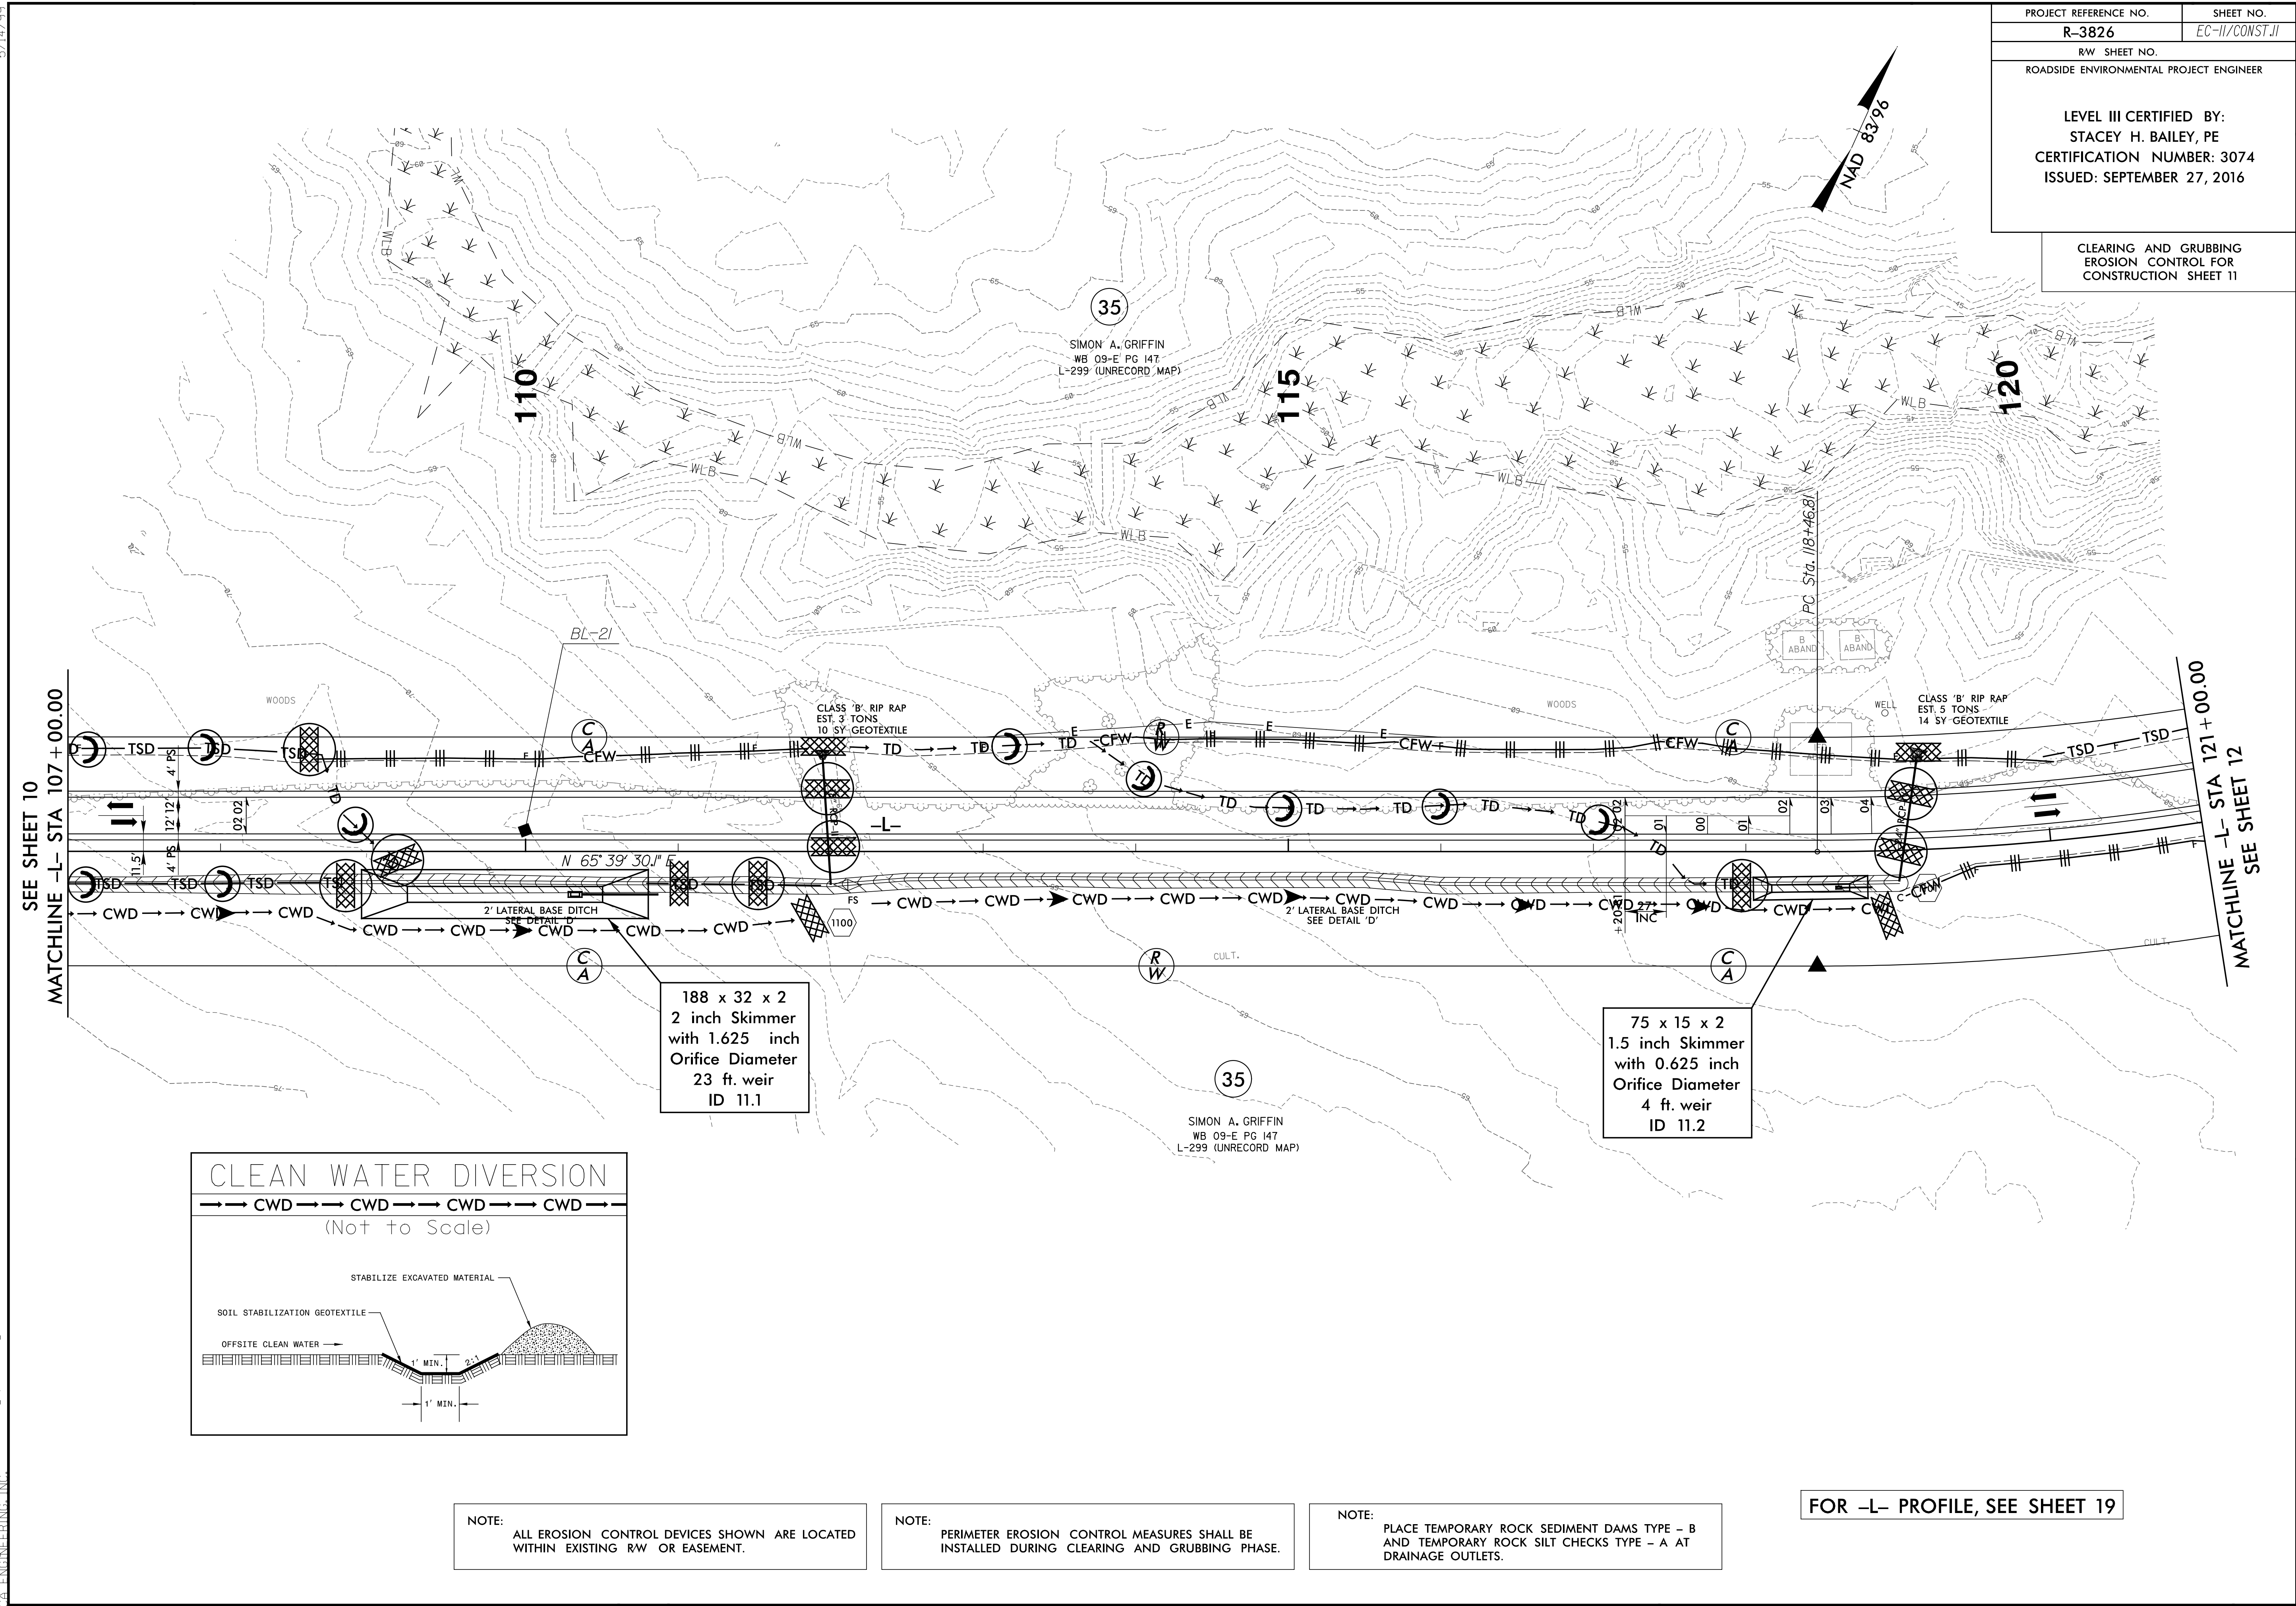

5/14/99
9/26/2016
R3826.dgn
CONTR-01.c&g.esh.11.dgn
ROADSIDE ENVIRONMENTAL PROJECT ENGINEERING

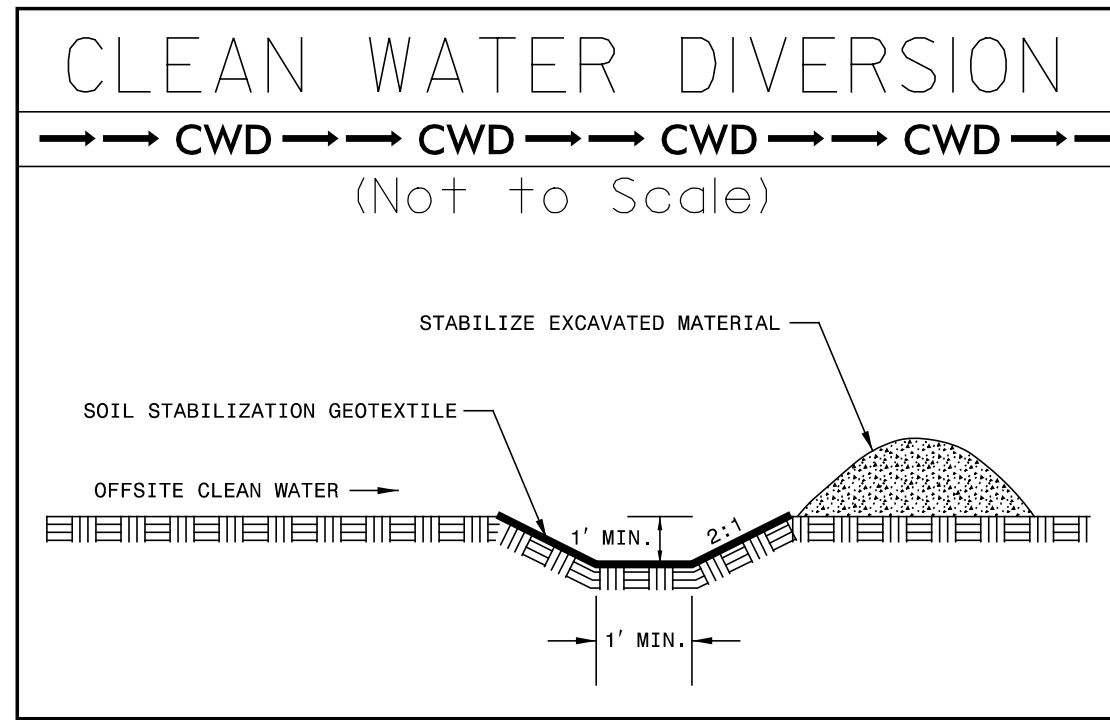

NOTE: ALL EROSION CONTROL DEVICES SHOWN ARE LOCATED WITHIN EXISTING RW OR EASEMENT.

NOTE: PERIMETER EROSION CONTROL MEASURES SHALL BE INSTALLED DURING CLEARING AND GRUBBING PHASE.

NOTE: PLACE TEMPORARY ROCK SEDIMENT DAMS TYPE - B AND TEMPORARY ROCK SILT CHECKS TYPE - A AT DRAINAGE OUTLETS.

FOR -L- PROFILE, SEE SHEET 19