
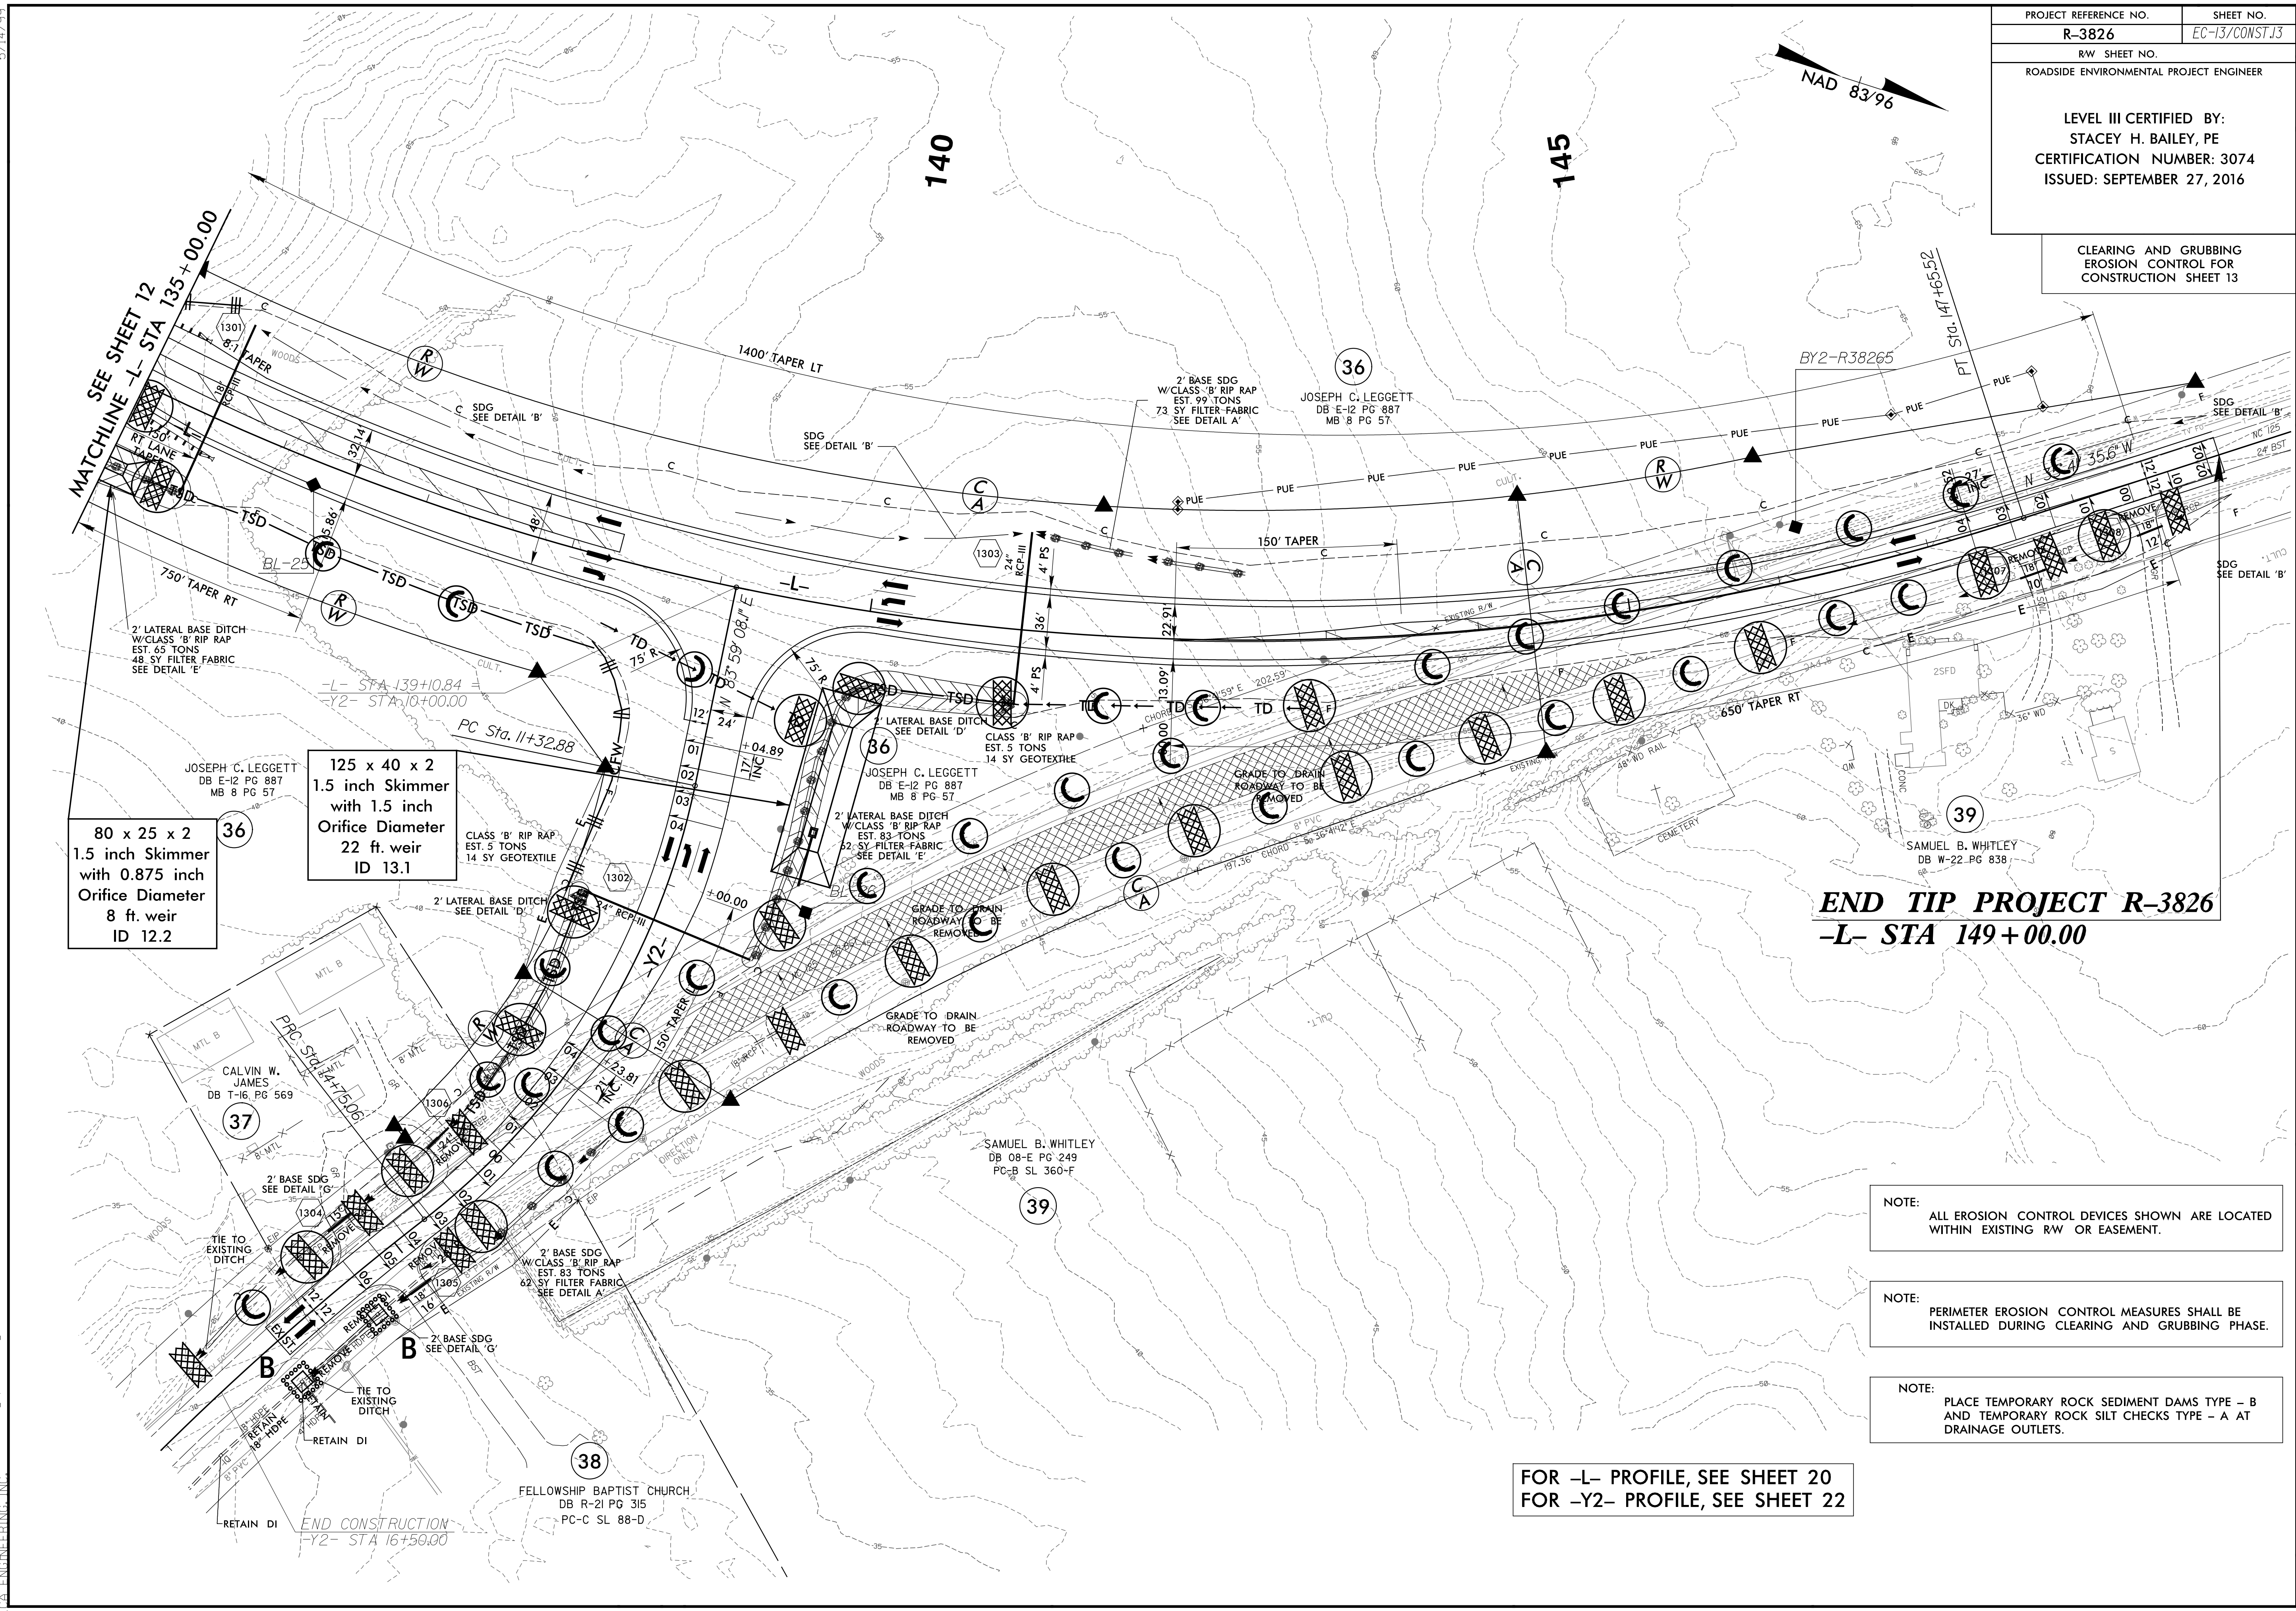


CLEARING AND GRUBBING  
EROSION CONTROL FOR  
CONSTRUCTION SHEET 13

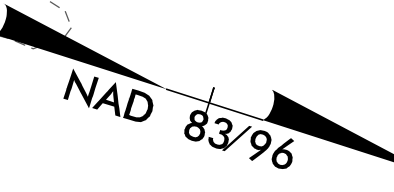

NOTE: ALL EROSION CONTROL DEVICES SHOWN ARE LOCATED WITHIN EXISTING RW OR EASEMENT.

NOTE: PERIMETER EROSION CONTROL MEASURES SHALL BE INSTALLED DURING CLEARING AND GRUBBING PHASE.

NOTE: PLACE TEMPORARY ROCK SEDIMENT DAMS TYPE - B AND TEMPORARY ROCK SILT CHECKS TYPE - A AT DRAINAGE OUTLETS.

FOR -L- PROFILE, SEE SHEET 20  
FOR -Y2- PROFILE, SEE SHEET 22

5/14/99  
9/26/2016  
R3826\_13\_01\_00\_00.dwg  
C:\ENR\PROJECTS\3826\13\_01\_00\_00.dwg  
P:\ENR\PROJECTS\3826\13\_01\_00\_00.dwg