
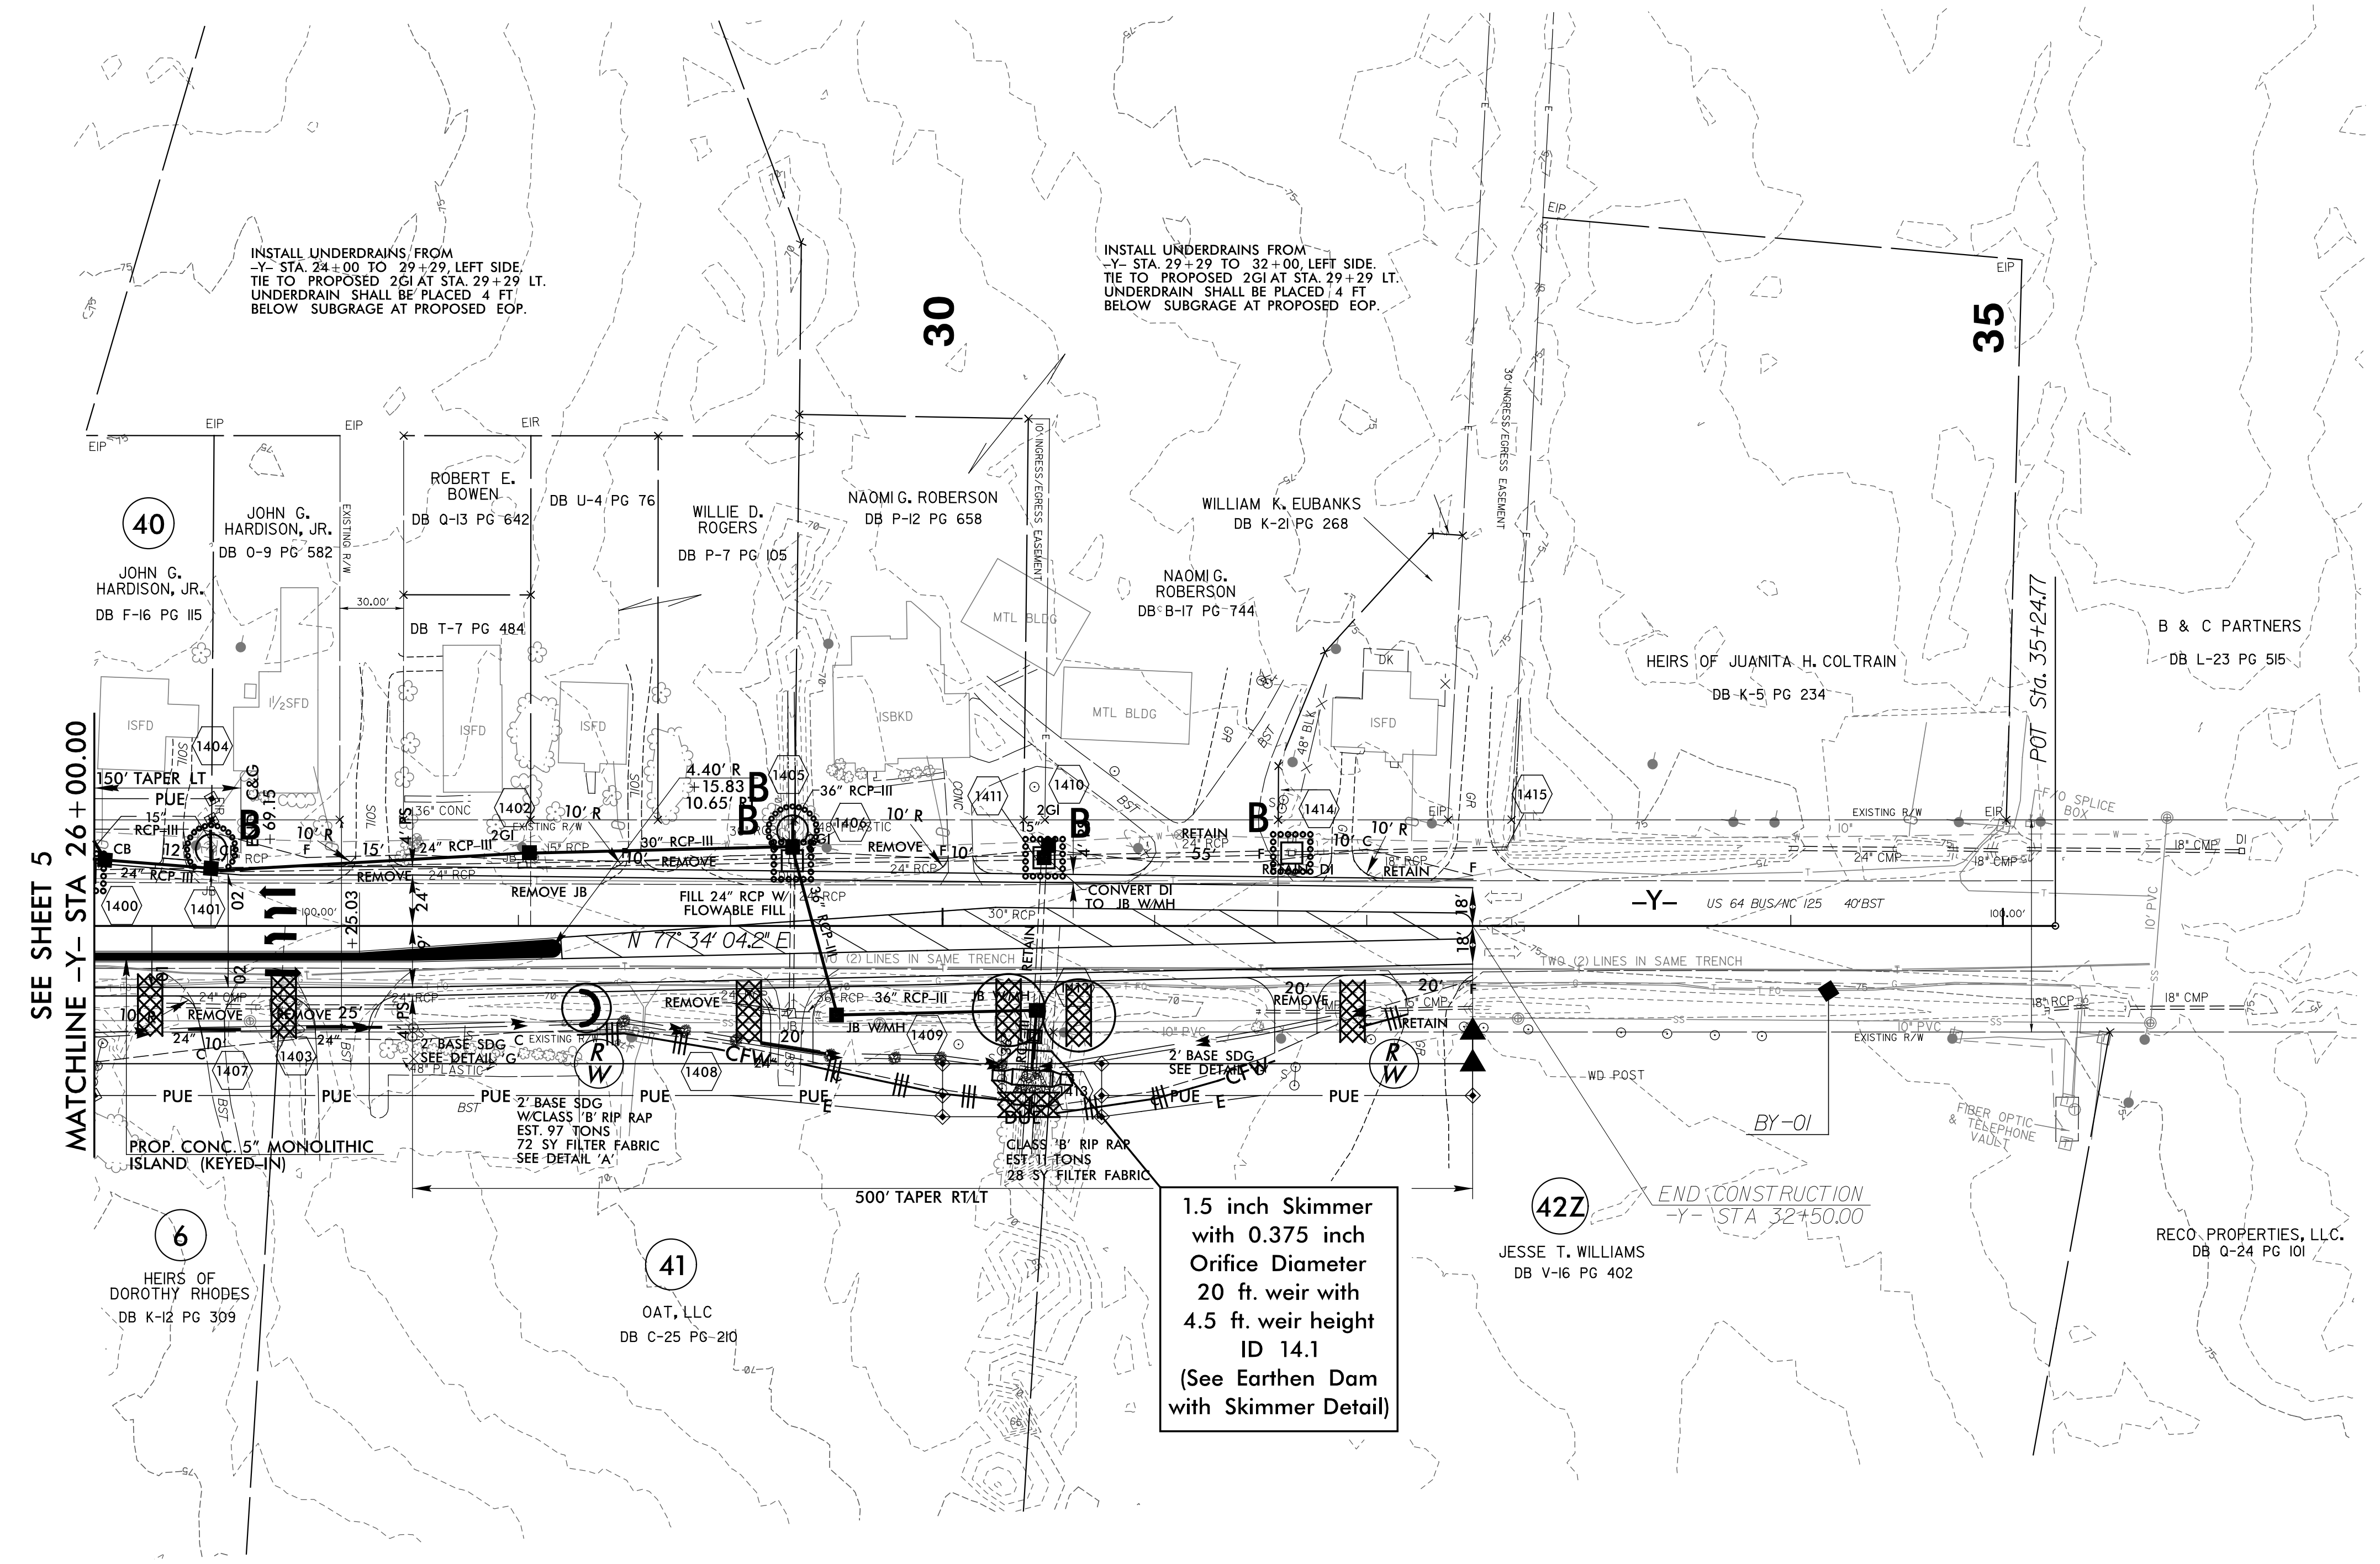


CLEARING AND GRUBBING
EROSION CONTROL FOR
CONSTRUCTION SHEET 14

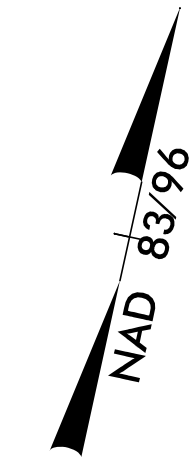

SEE SHEET 5
MATCHLINE -Y- STA 26+00.00

1.5 inch Skimmer
with 0.375 inch
Orifice Diameter
20 ft. weir with
4.5 ft. weir height
ID 14.1
(See Earthen Dam
with Skimmer Detail)

NOTE:
ALL EROSION CONTROL DEVICES SHOWN ARE LOCATED
WITHIN EXISTING R/W OR EASEMENT.

NOTE:
PERIMETER EROSION CONTROL MEASURES SHALL BE
INSTALLED DURING CLEARING AND GRUBBING PHASE.

NOTE:
PLACE TEMPORARY ROCK SEDIMENT DAMS TYPE - B
AND TEMPORARY ROCK SILT CHECKS TYPE - A AT
DRAINAGE OUTLETS.

FOR -Y- PROFILE, SEE SHEET 21

5/14/99
R-3826 9/26/2016 on.contr.ol.c&g.psh.14.dgn
ROADSIDE ENVIRONMENTAL PROJECT ENGINEERING, INC.