


INSTALL UNDERDRAINS FROM STA. 76+50 TO 79+50 LEFT SIDE. OUTLET UNDERDRAIN TO DITCH AT STA. 76+50 LT. UNDERDRAIN SHALL BE PLACED 4 FT. BELOW SUBGRADE AT PROPOSED EOP.

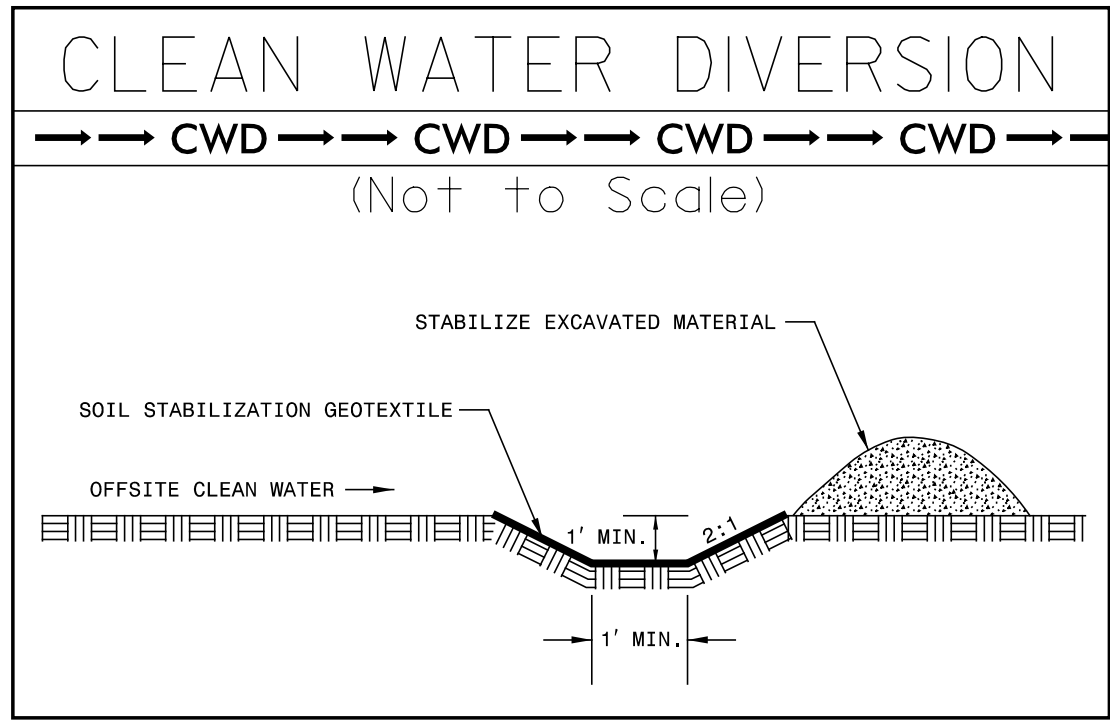

NOTE:
ALL EROSION CONTROL DEVICES SHOWN ARE LOCATED WITHIN EXISTING RW OR EASEMENT.

FOR -L- PROFILE, SEE SHEET 18

5/14/99
8/26/2016
R3826 Final Erosion Control Final.psh.8.dgn
TIA ENGINEERING INC.