
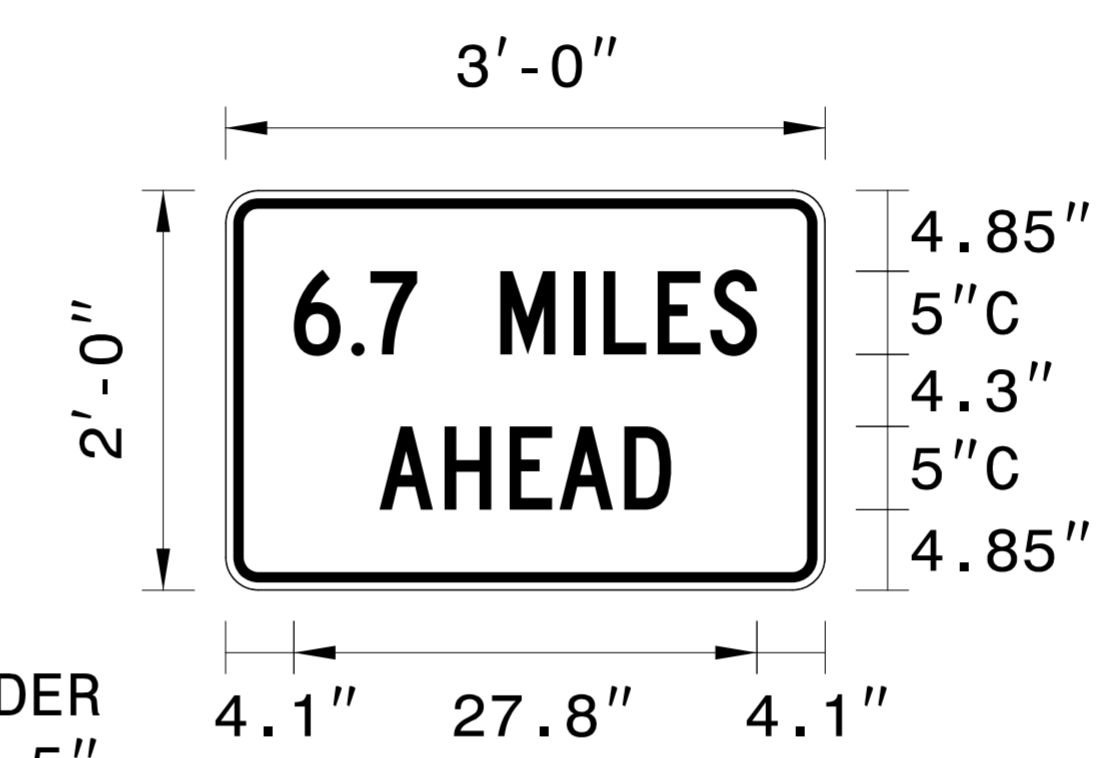


TIP NO. R-3826	SHEET NO. SIGN-6
APPROVED: <i>Michael T. Rzepka</i> <small>DocuSigned by: Michael T. Rzepka 018C3480C20049D...</small>	
DATE: 9/20/2016	
SEAL	
	
DOCUMENT NOT CONSIDERED FINAL UNLESS ALL SIGNATURES COMPLETED	

SIGN NUMBER: 303 TYPE: D QUANTITY: 1 SIGN WIDTH: 3'-0" HEIGHT: 2'-0" TOTAL AREA: 6.0 Sq.Ft. BORDER TYPE: INSET RECESS: 0.47" WIDTH: 0.63" RADII: 1.5" NO. Z BARS: LENGTH:	BACKG COLOR: White COPY COLOR: Black <table border="1" style="width: 100%; border-collapse: collapse;"> <thead> <tr> <th>SYMBOL</th> <th>X</th> <th>Y</th> <th>WID</th> <th>HT</th> </tr> </thead> <tbody> <tr><td> </td><td> </td><td> </td><td> </td><td> </td></tr> <tr><td> </td><td> </td><td> </td><td> </td><td> </td></tr> <tr><td> </td><td> </td><td> </td><td> </td><td> </td></tr> <tr><td> </td><td> </td><td> </td><td> </td><td> </td></tr> <tr><td> </td><td> </td><td> </td><td> </td><td> </td></tr> <tr><td> </td><td> </td><td> </td><td> </td><td> </td></tr> <tr><td> </td><td> </td><td> </td><td> </td><td> </td></tr> <tr><td> </td><td> </td><td> </td><td> </td><td> </td></tr> <tr><td> </td><td> </td><td> </td><td> </td><td> </td></tr> </tbody> </table> MAT'L: 0.080" (2.0 mm) ALUMINUM	SYMBOL	X	Y	WID	HT	DESIGN BY: ACP PROJECT ID: R-3826 CHECKED BY: MTR DIV: 1 DATE: Aug 11, 2016	
SYMBOL	X	Y	WID	HT	



BORDER
R=1.5"
TH=0.63"
IN=0.47"

Spacing Factor is 1 unless specified otherwise

LETTER POSITIONS

Letter spacings are to start of next letter												Series/Size Text Length
6	.	7		M	I	L	E	S				C 2000
4.1	3.5	1.2	2.8	5	4.4	1.8	3.3	3.2	2.8	4.1		27.8
	A	H	E	A	D							C 2000
9.3	3.9	3.9	3	3.9	2.8	9.3						17.5

FILENAME: r3826_sgn_signdesigns_6miles NORTH CAROLINA D.O.T. SIGN DETAIL



5121 Kingdom Way,
Suite 100
Raleigh, NC 27607
NC License No: F-0258

SIGN DESIGN

9/20/2016
R:\C\2016
R3826_sgn_signdesigns_6miles.dgn
Hutchinson, Inc.