
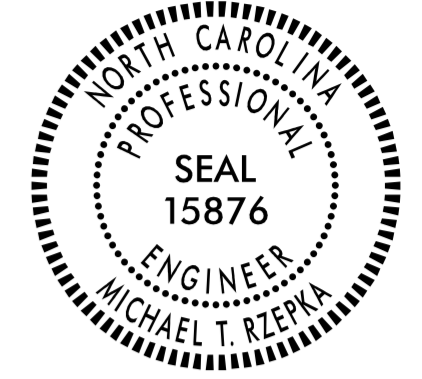


TIP NO. R-3826	SHEET NO. SIGN-8
APPROVED: <i>Michael T. Rzepka</i> <small>018C348C28049D...</small>	
DATE: 10/5/2016	
SEAL 	
DOCUMENT NOT CONSIDERED FINAL UNLESS ALL SIGNATURES COMPLETED	

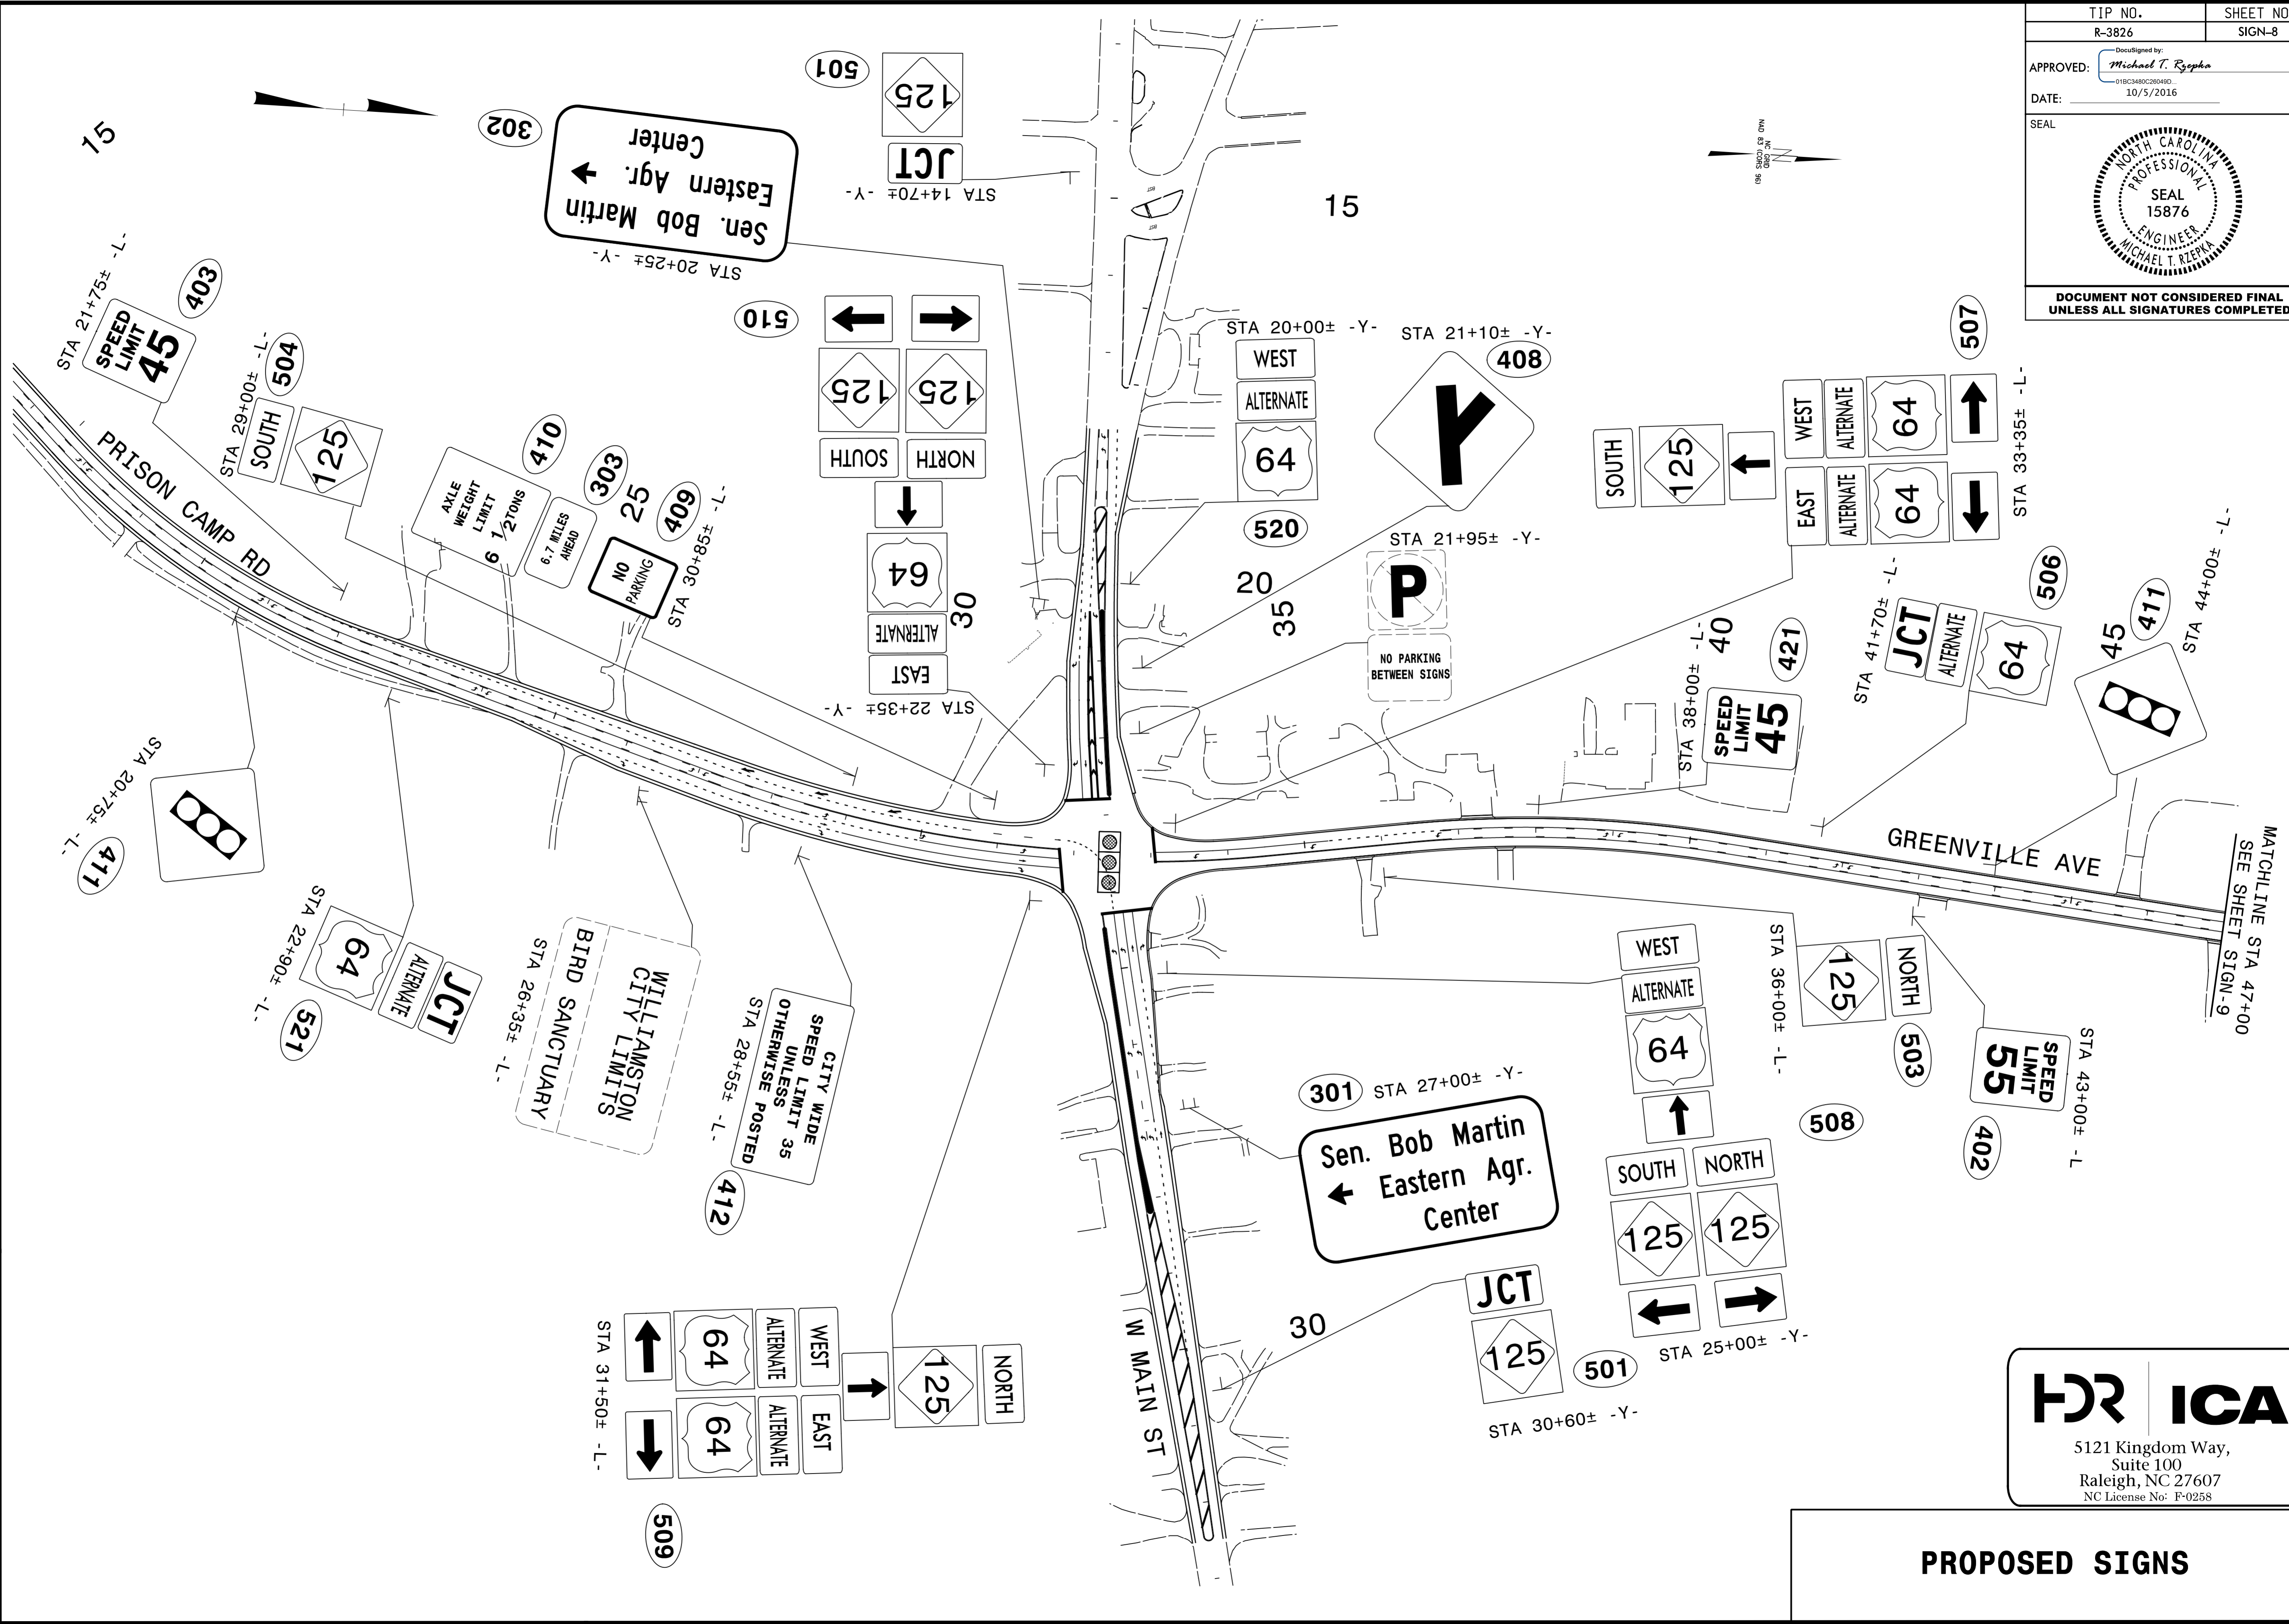

10/5/2016 10:57:26 AM R:\3826\sgn\prcp.dtl.01.dgn
 P:\reference & Hutchison, Inc.

HR ICA
 5121 Kingdom Way,
 Suite 100
 Raleigh, NC 27607
 NC License No: F-0258

PROPOSED SIGNS